



Do not scale. Work to annotated dimensions only. Read drawings in conjunction with relevant consultants drawings. Confirm all dimensions before commencement of work prior to off site fabrication.

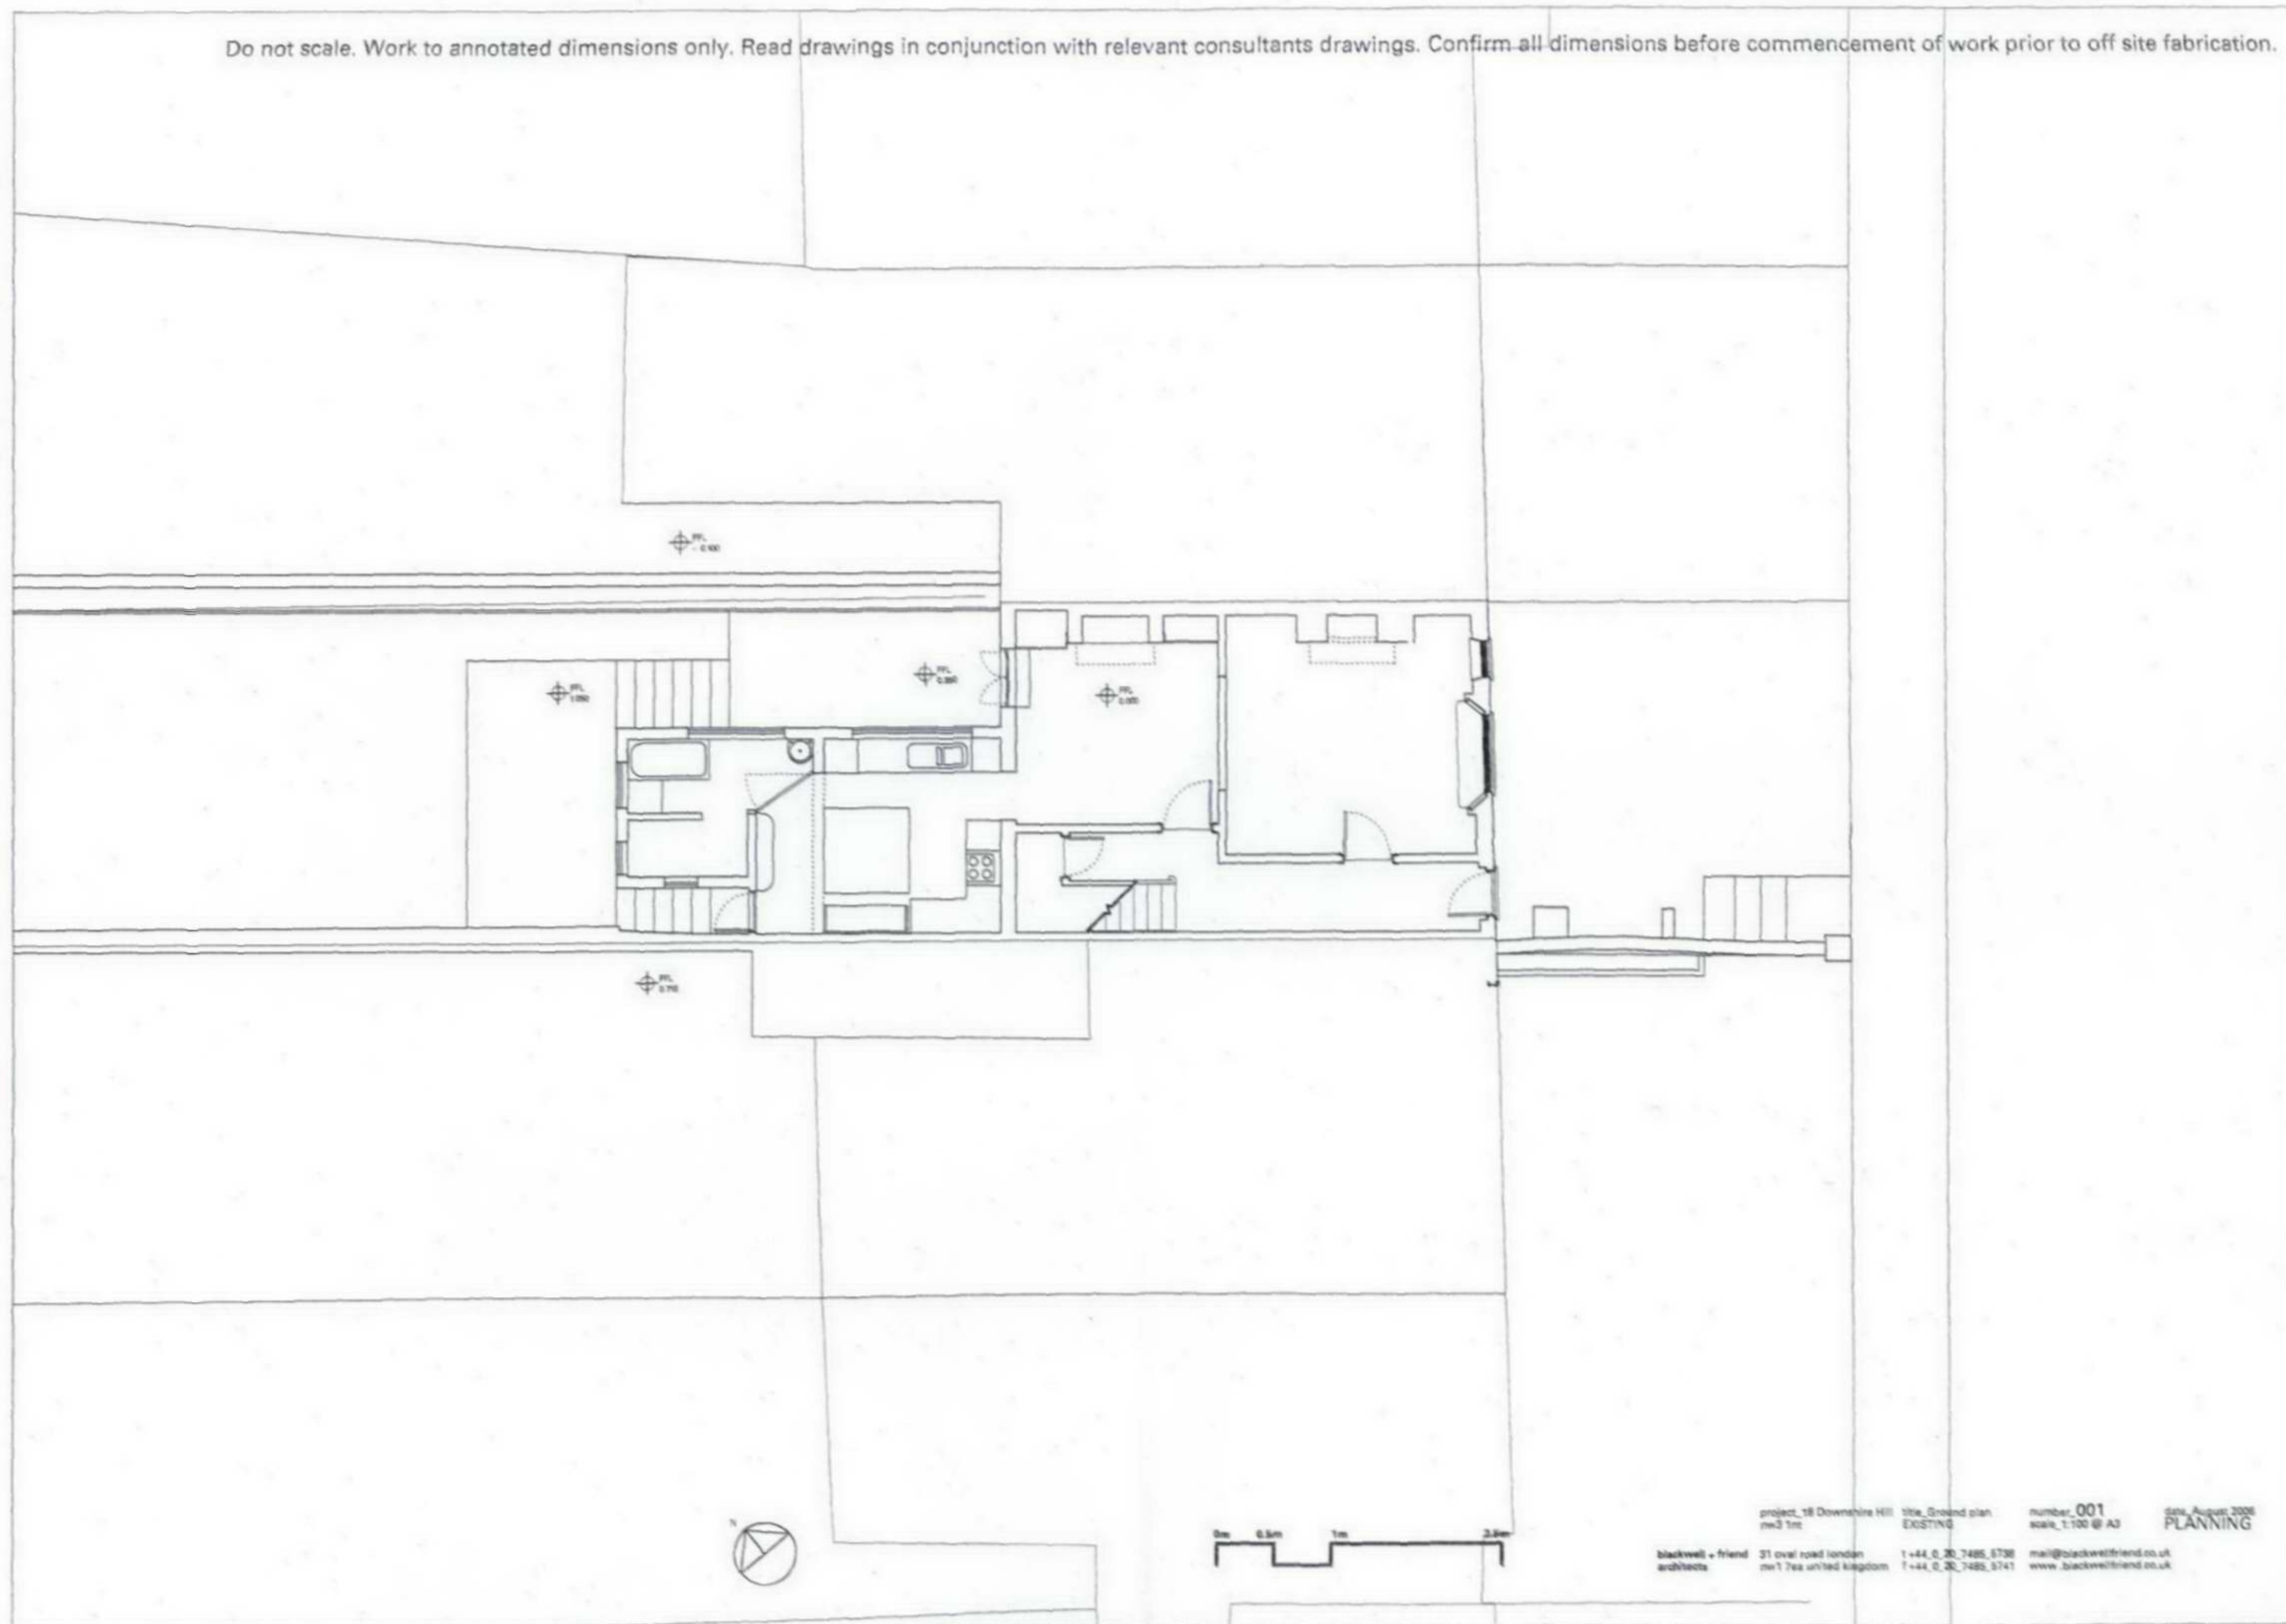


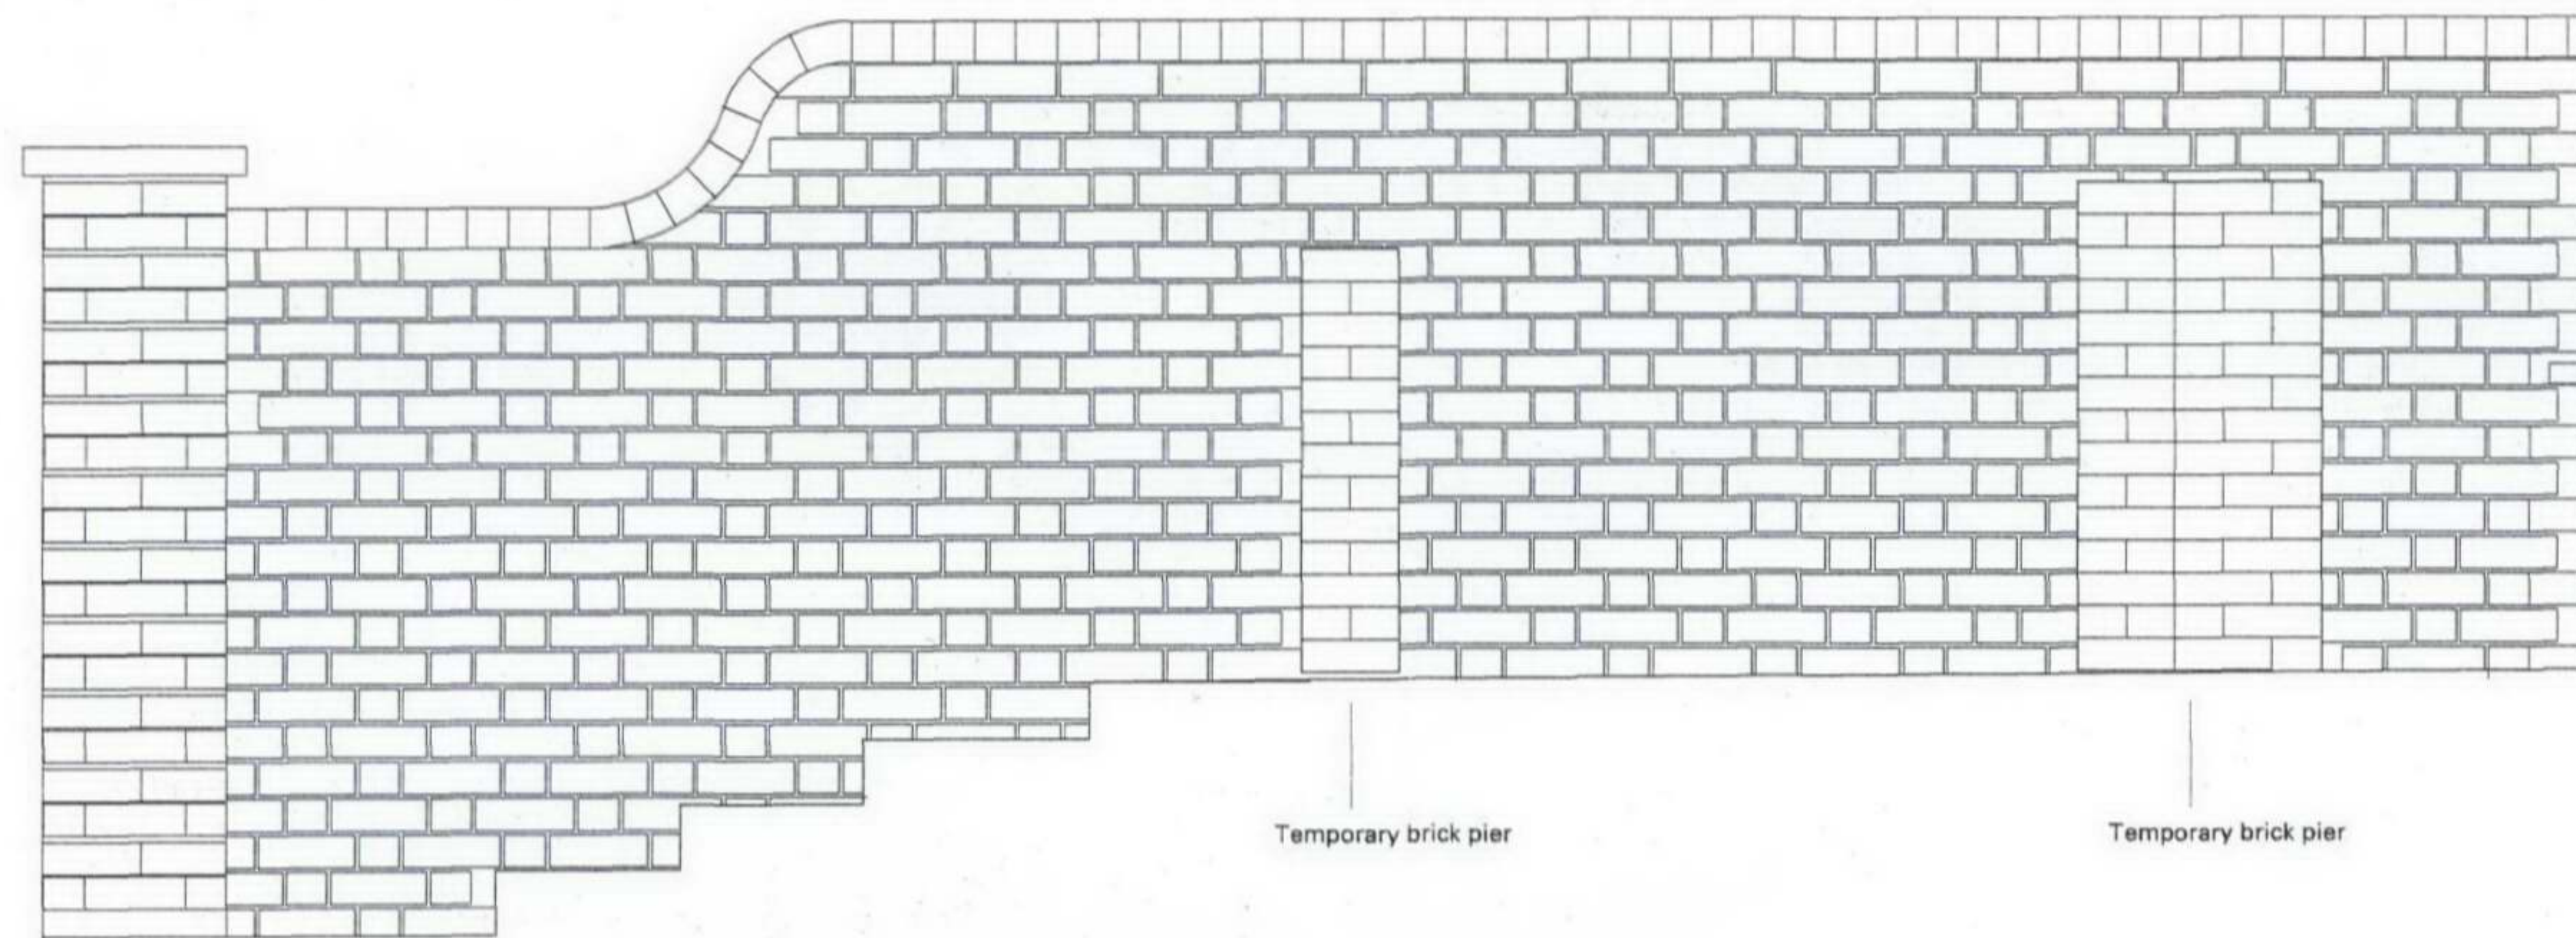

Temporary brick pier


Temporary brick pier

1. Existing Elevation

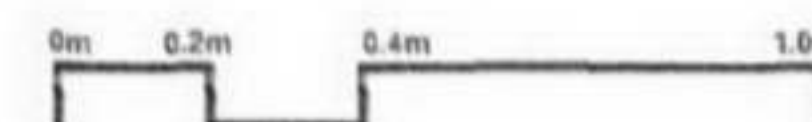


project_18 Downshire Hill nw3 1m	title Garden wall EXISTING	number_030 scale_1:20 @ A3	date August 2006 PLANNING
blackwell + friend architects	31 oval road london nw1 7es united kingdom	t +44 0_20 7485 5738 f +44 0_20 7485 5741	mail@blackwellfriend.co.uk www.blackwellfriend.co.uk

2. Existing Plan

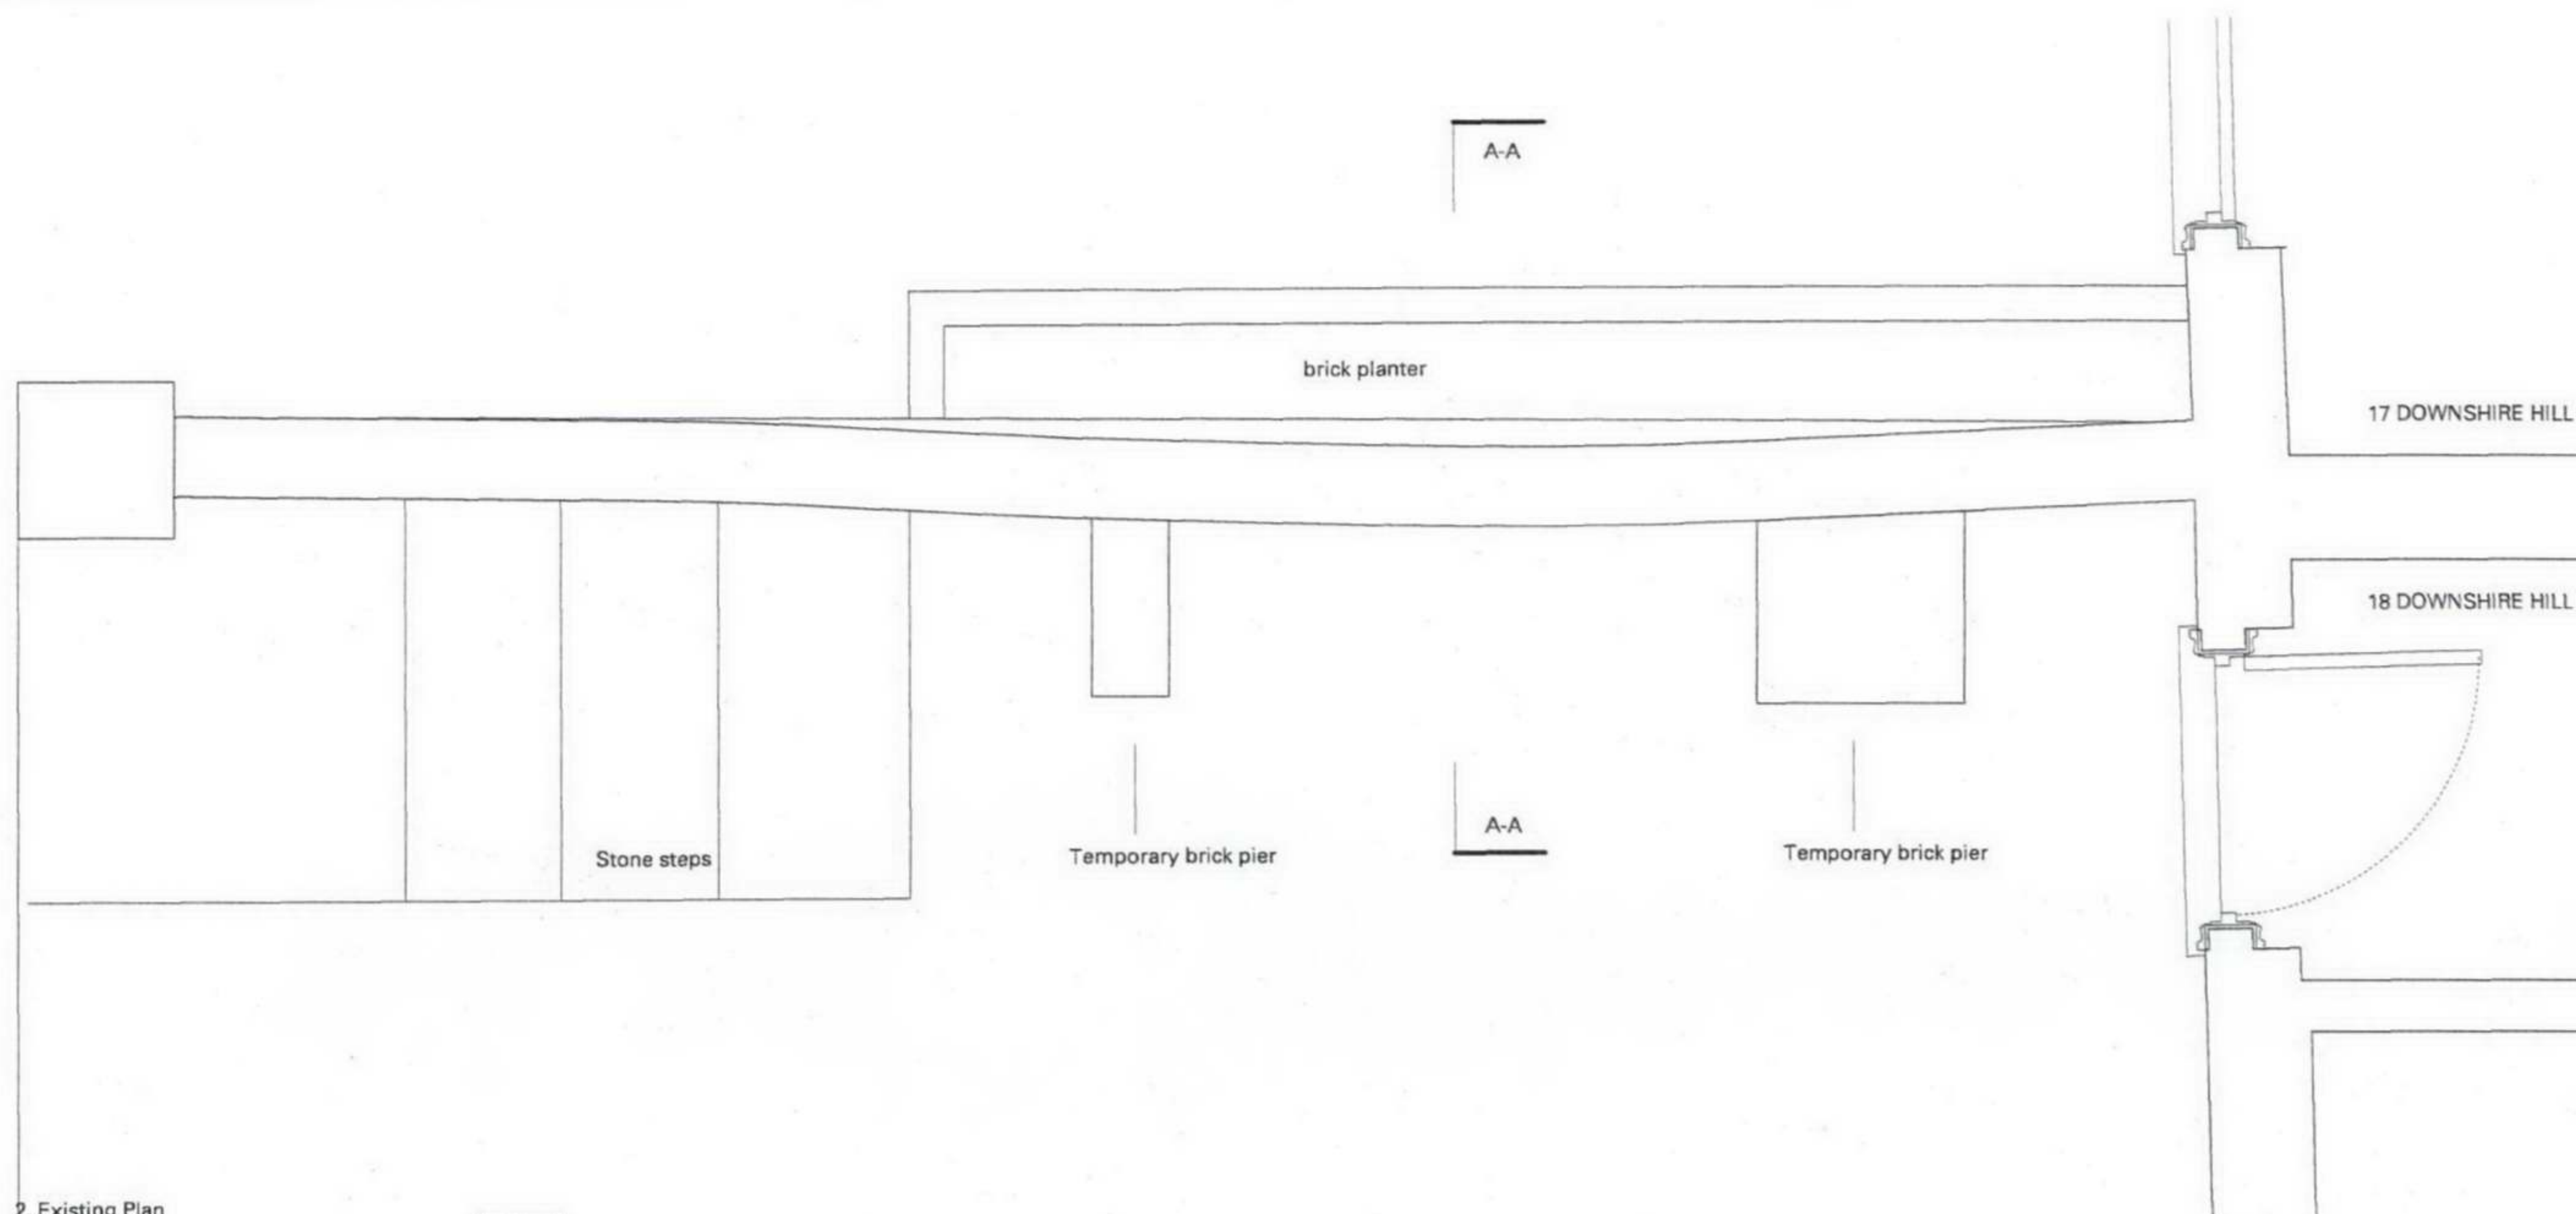

1. Existing Section A-A

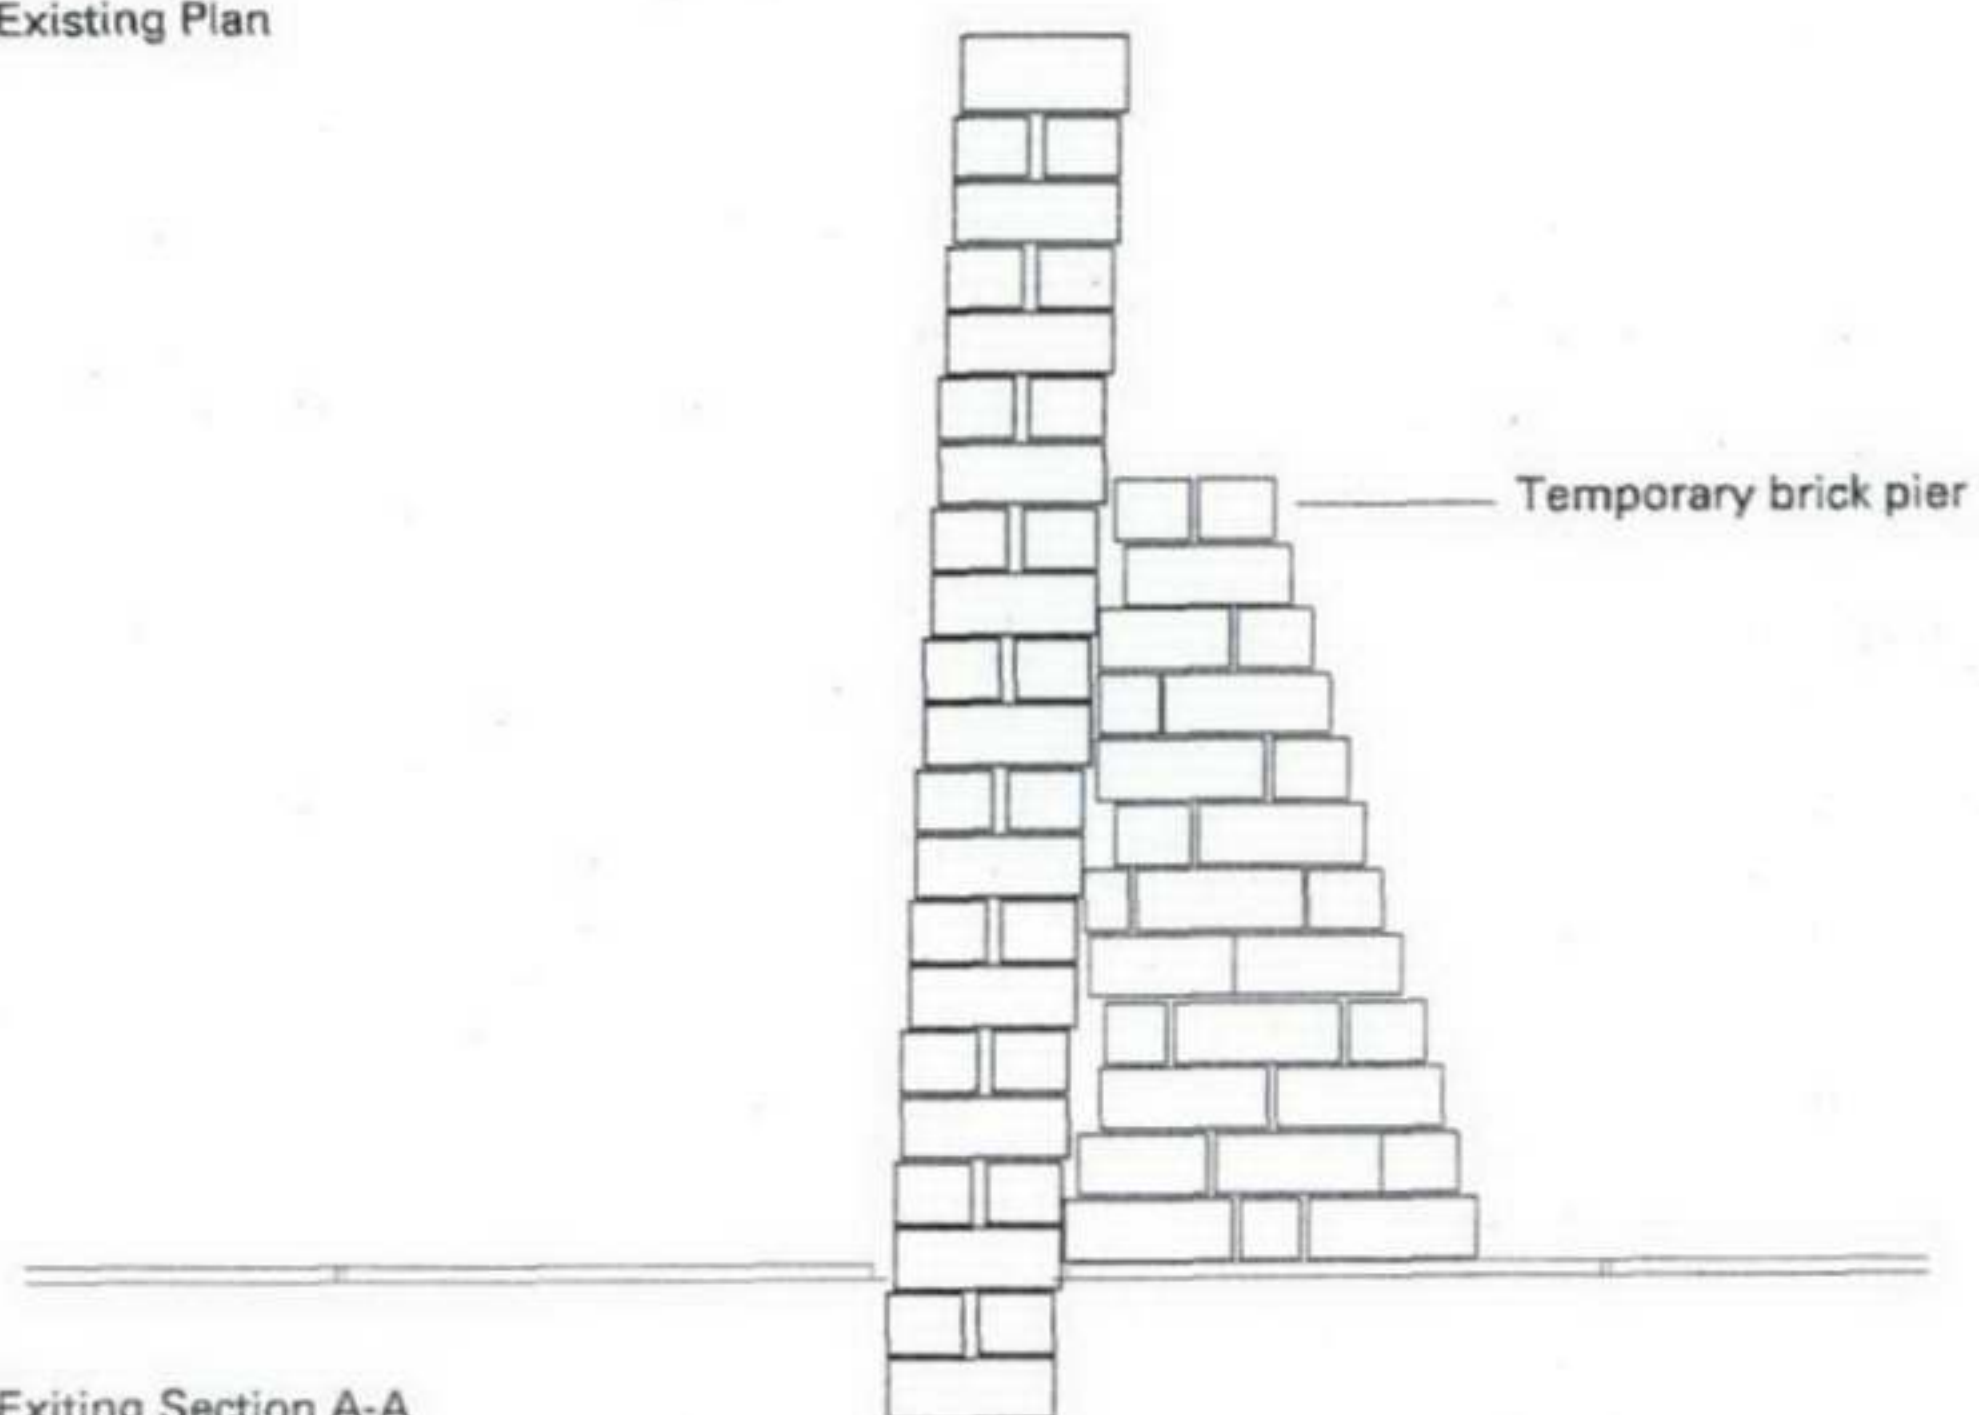

blackwell + friend
architects


project: 18 Downshire Hill
nw3 1nt
31 oval road london
nw1 7ea united kingdom

title: Garden wall plan
EXISTING
t +44 0 20 7485 5738
f +44 0 20 7485 5741

number: 031
scale: 1:20 @ A3

date: August 2006
PLANNING

mail@blackwellfriend.co.uk
www.blackwellfriend.co.uk

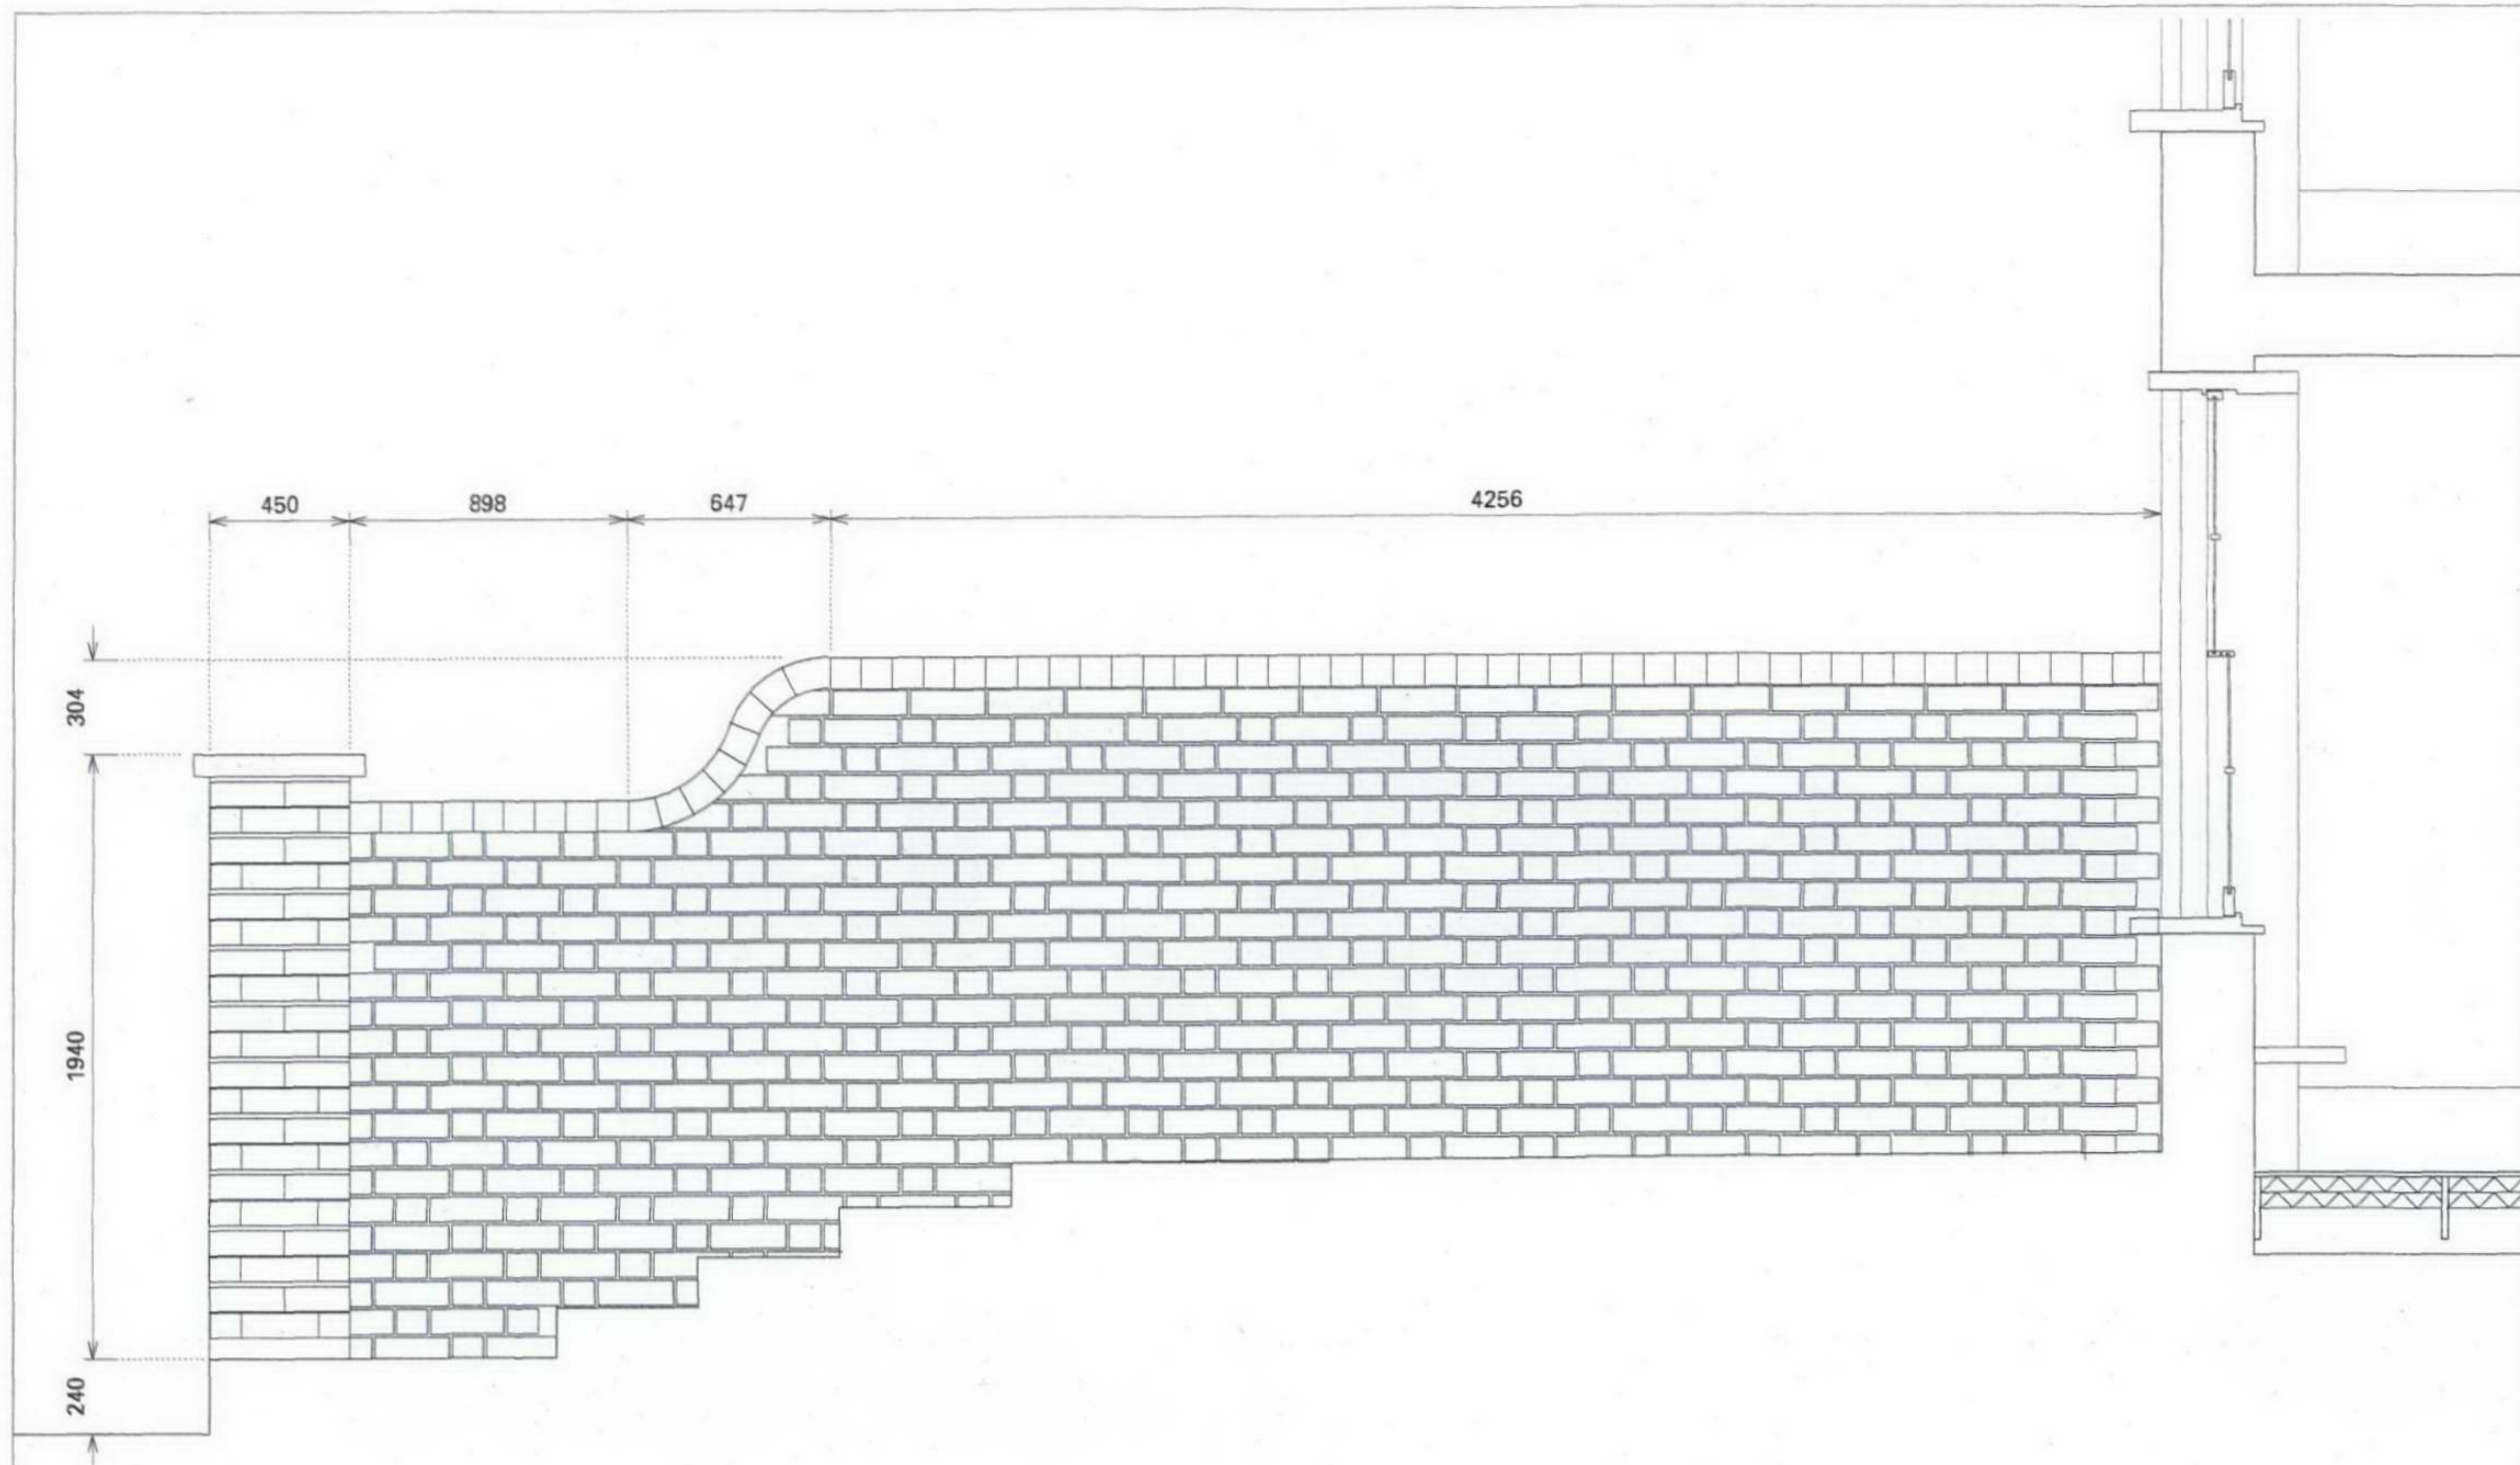

1. Proposed Elevation



