


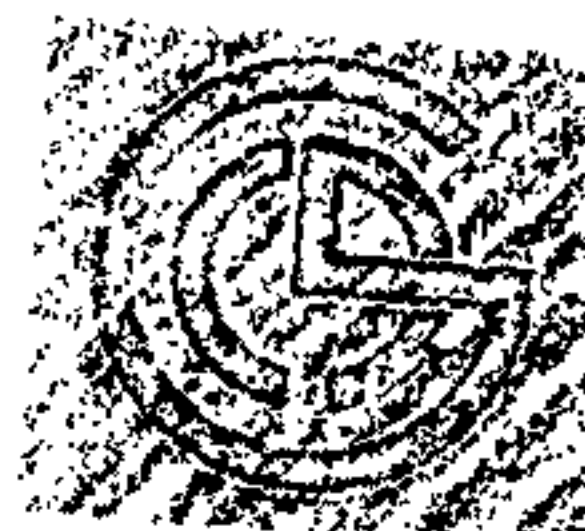

THE CHARLTON BROWN PARTNERSHIP
ARCHITECTS

Shepherd Walk, Hampstead, London NW3 5UE Telephone: 0171 784 1234 Fax: 0171 435 5055
3, 5 & 7 FITZJOHNS AVENUE, NW3


ED DELIVERY/REMOVAL OF MATERIALS RC/1005/12

Scale 1:200

This drawing is copyright

Revisions

STUMP
101.0

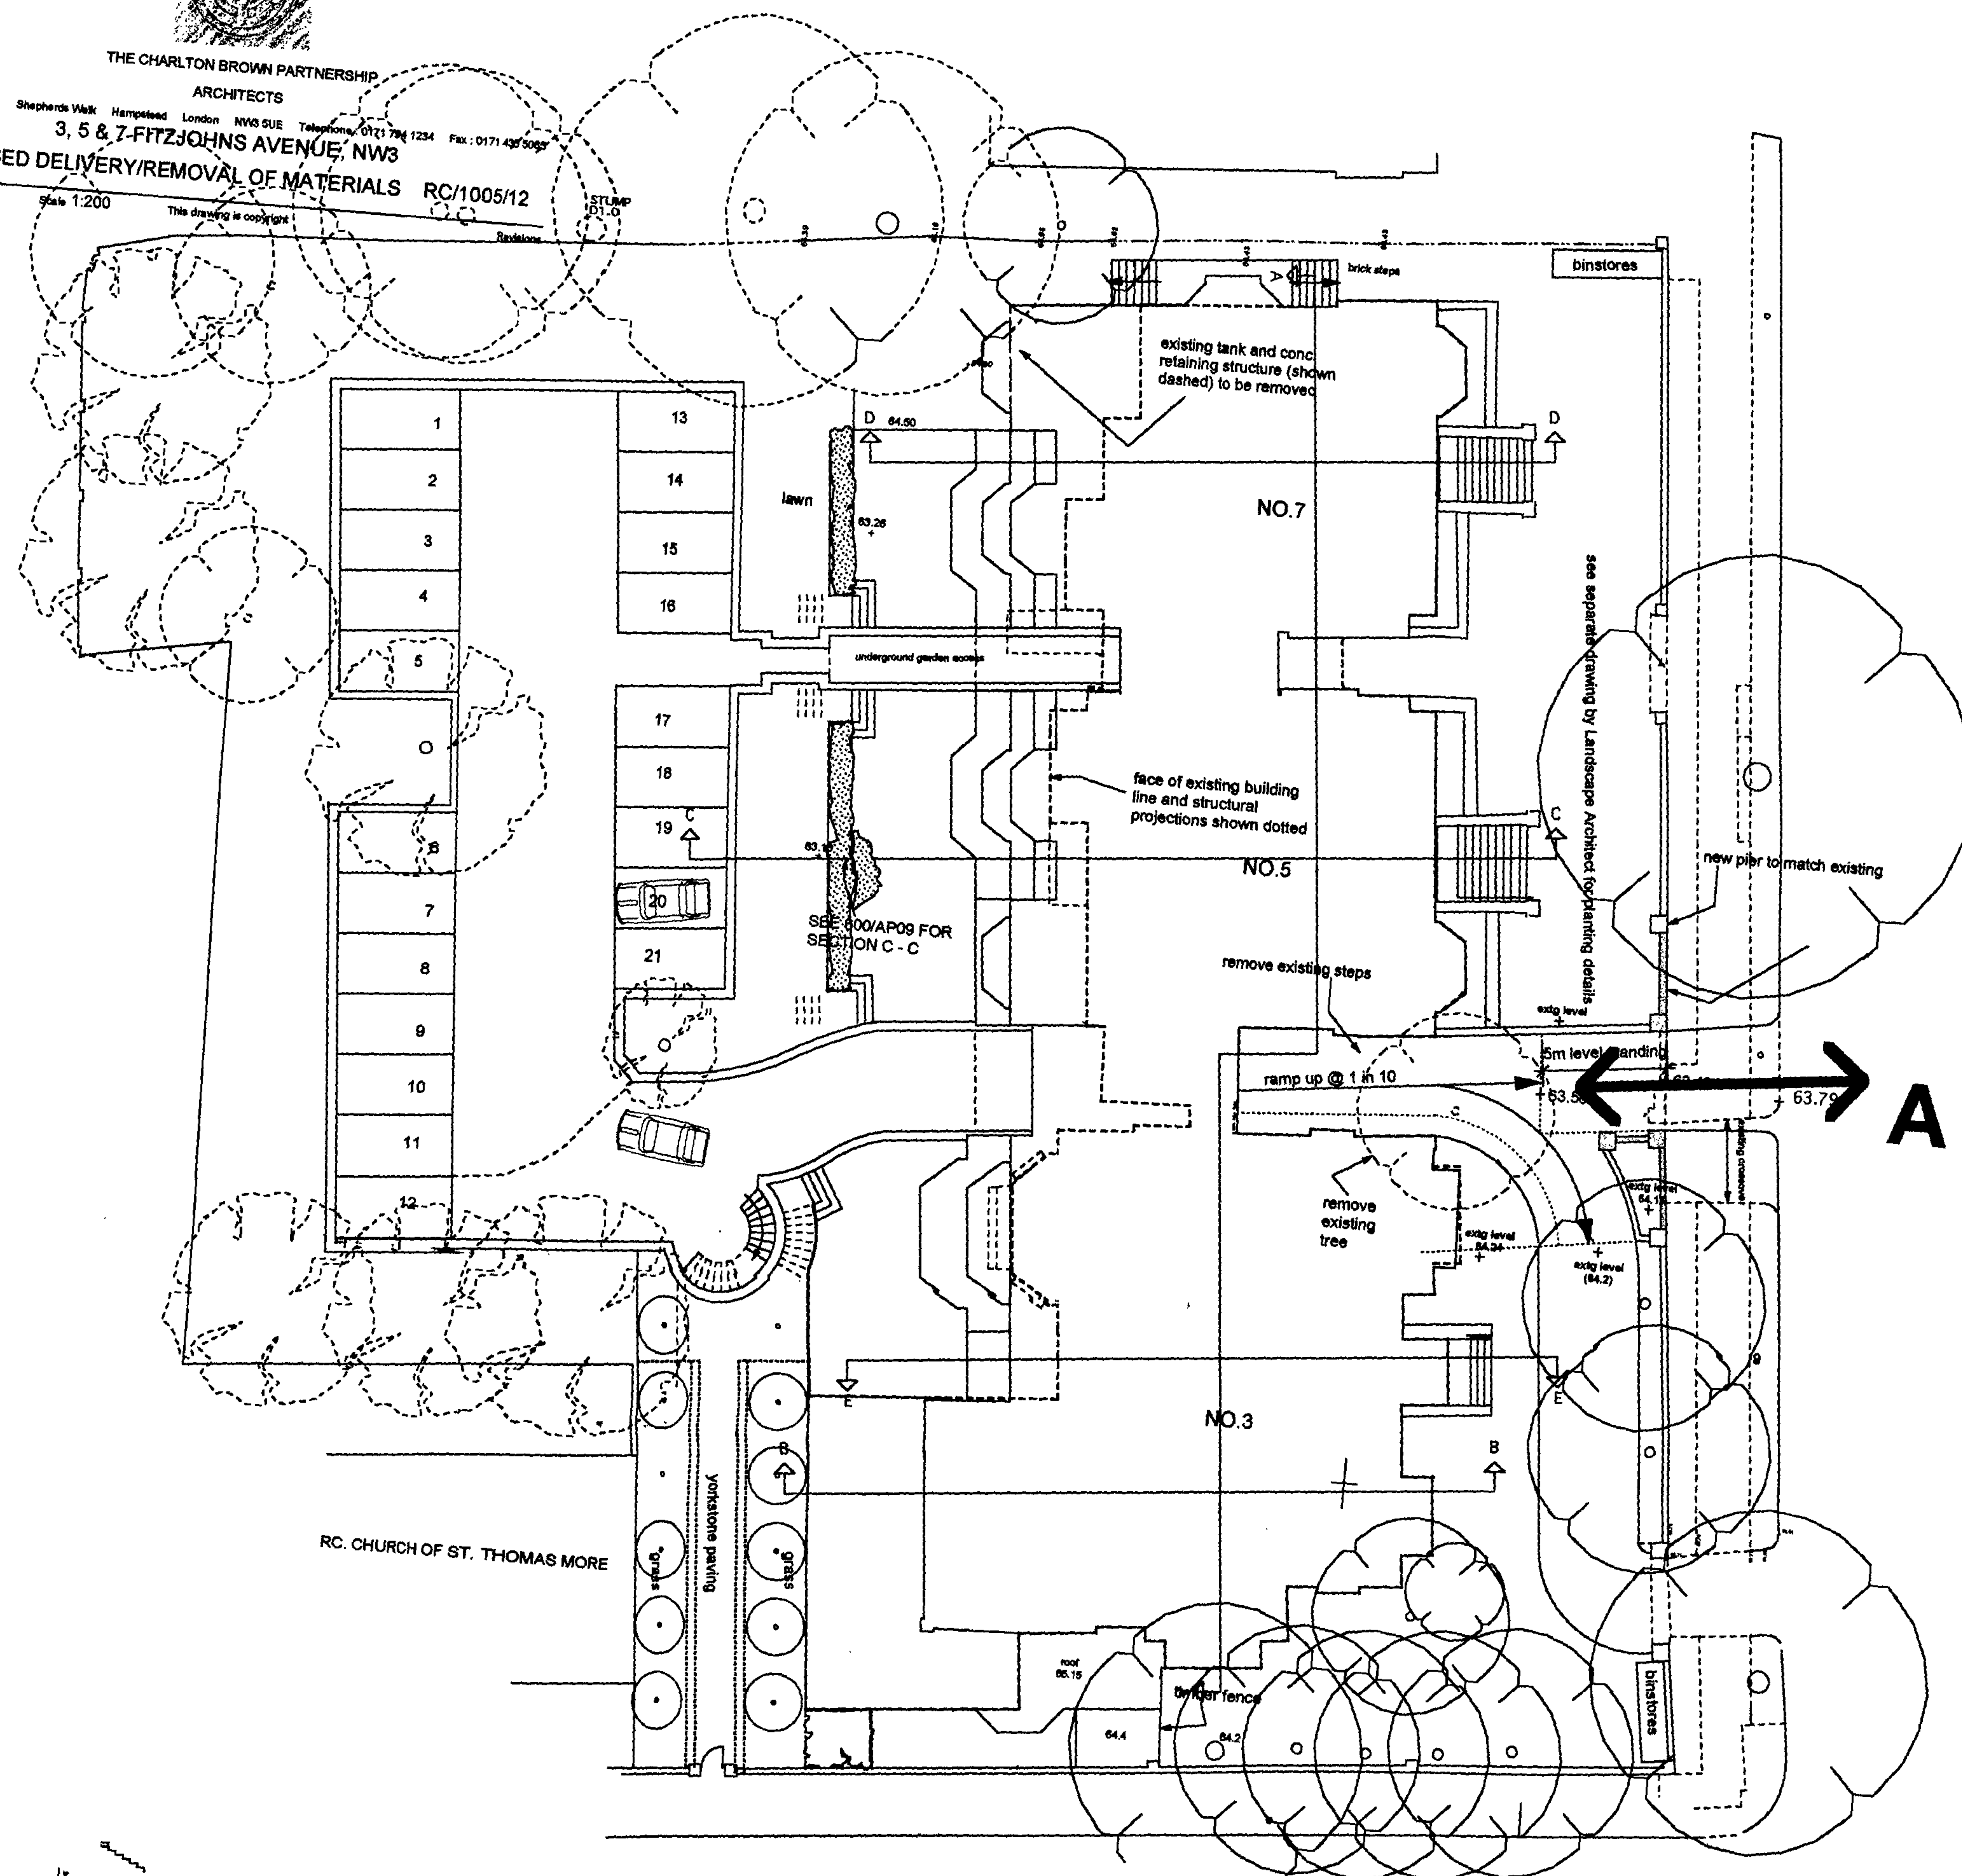

METHOD STATEMENT

- 1- The delivery and removal of materials will only be permitted from access A on Fitzjohn's Avenue
- 2- The delivery/removal of materials will only be permitted between the hours of 08.00am to 18.00pm on Monday to Friday and 08.00am to 13.00pm on Saturday with no working on Sunday or Bank Holidays.
- 3- Before leaving the site, lorry wheels and underides are to be well hosed down within the site boundaries.
- 4- Only certified/accredited waste disposal companies are to be used for the removal of spoil.
- 5- Before work starts a visual inspection is to be made of materials to be removed.
- 6- Any evidence of contamination is to be reported to the Environment Agency who in turn will be requested to issue a Registration Number.
- 7- If contamination is found the laboratory test results are to be submitted to a suitable Registered Landfill site for advice on a suitable method of disposal.