




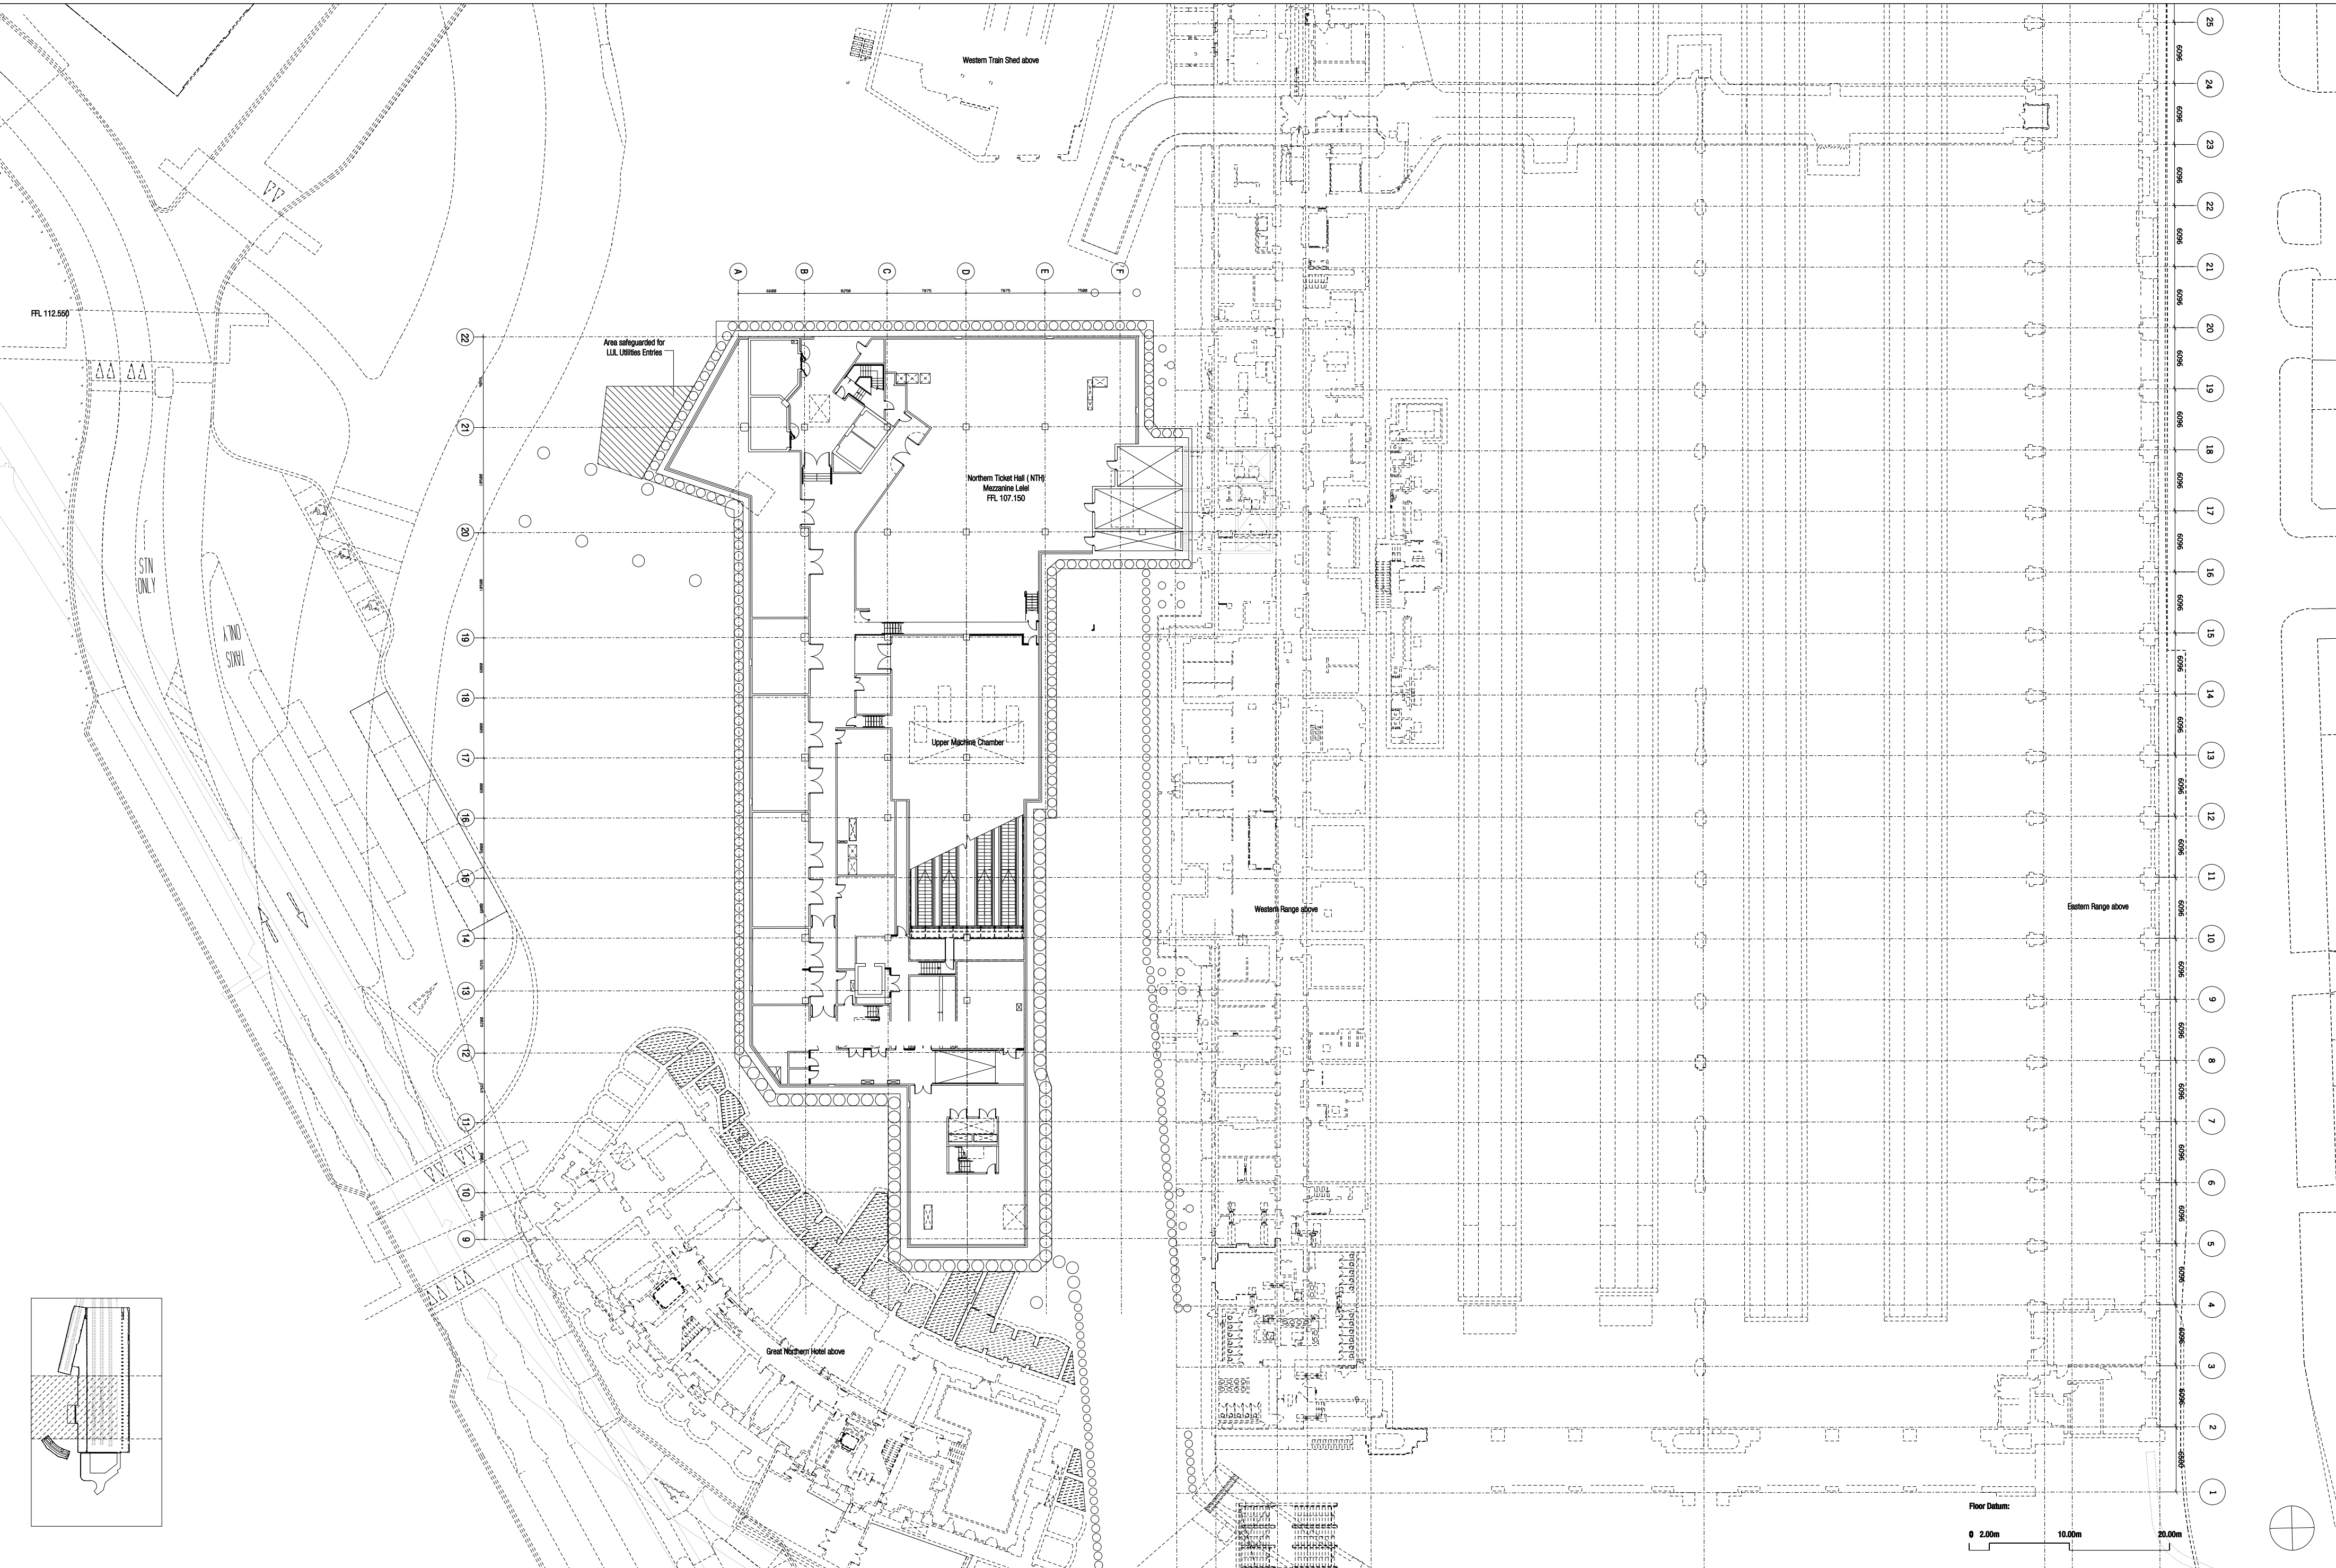

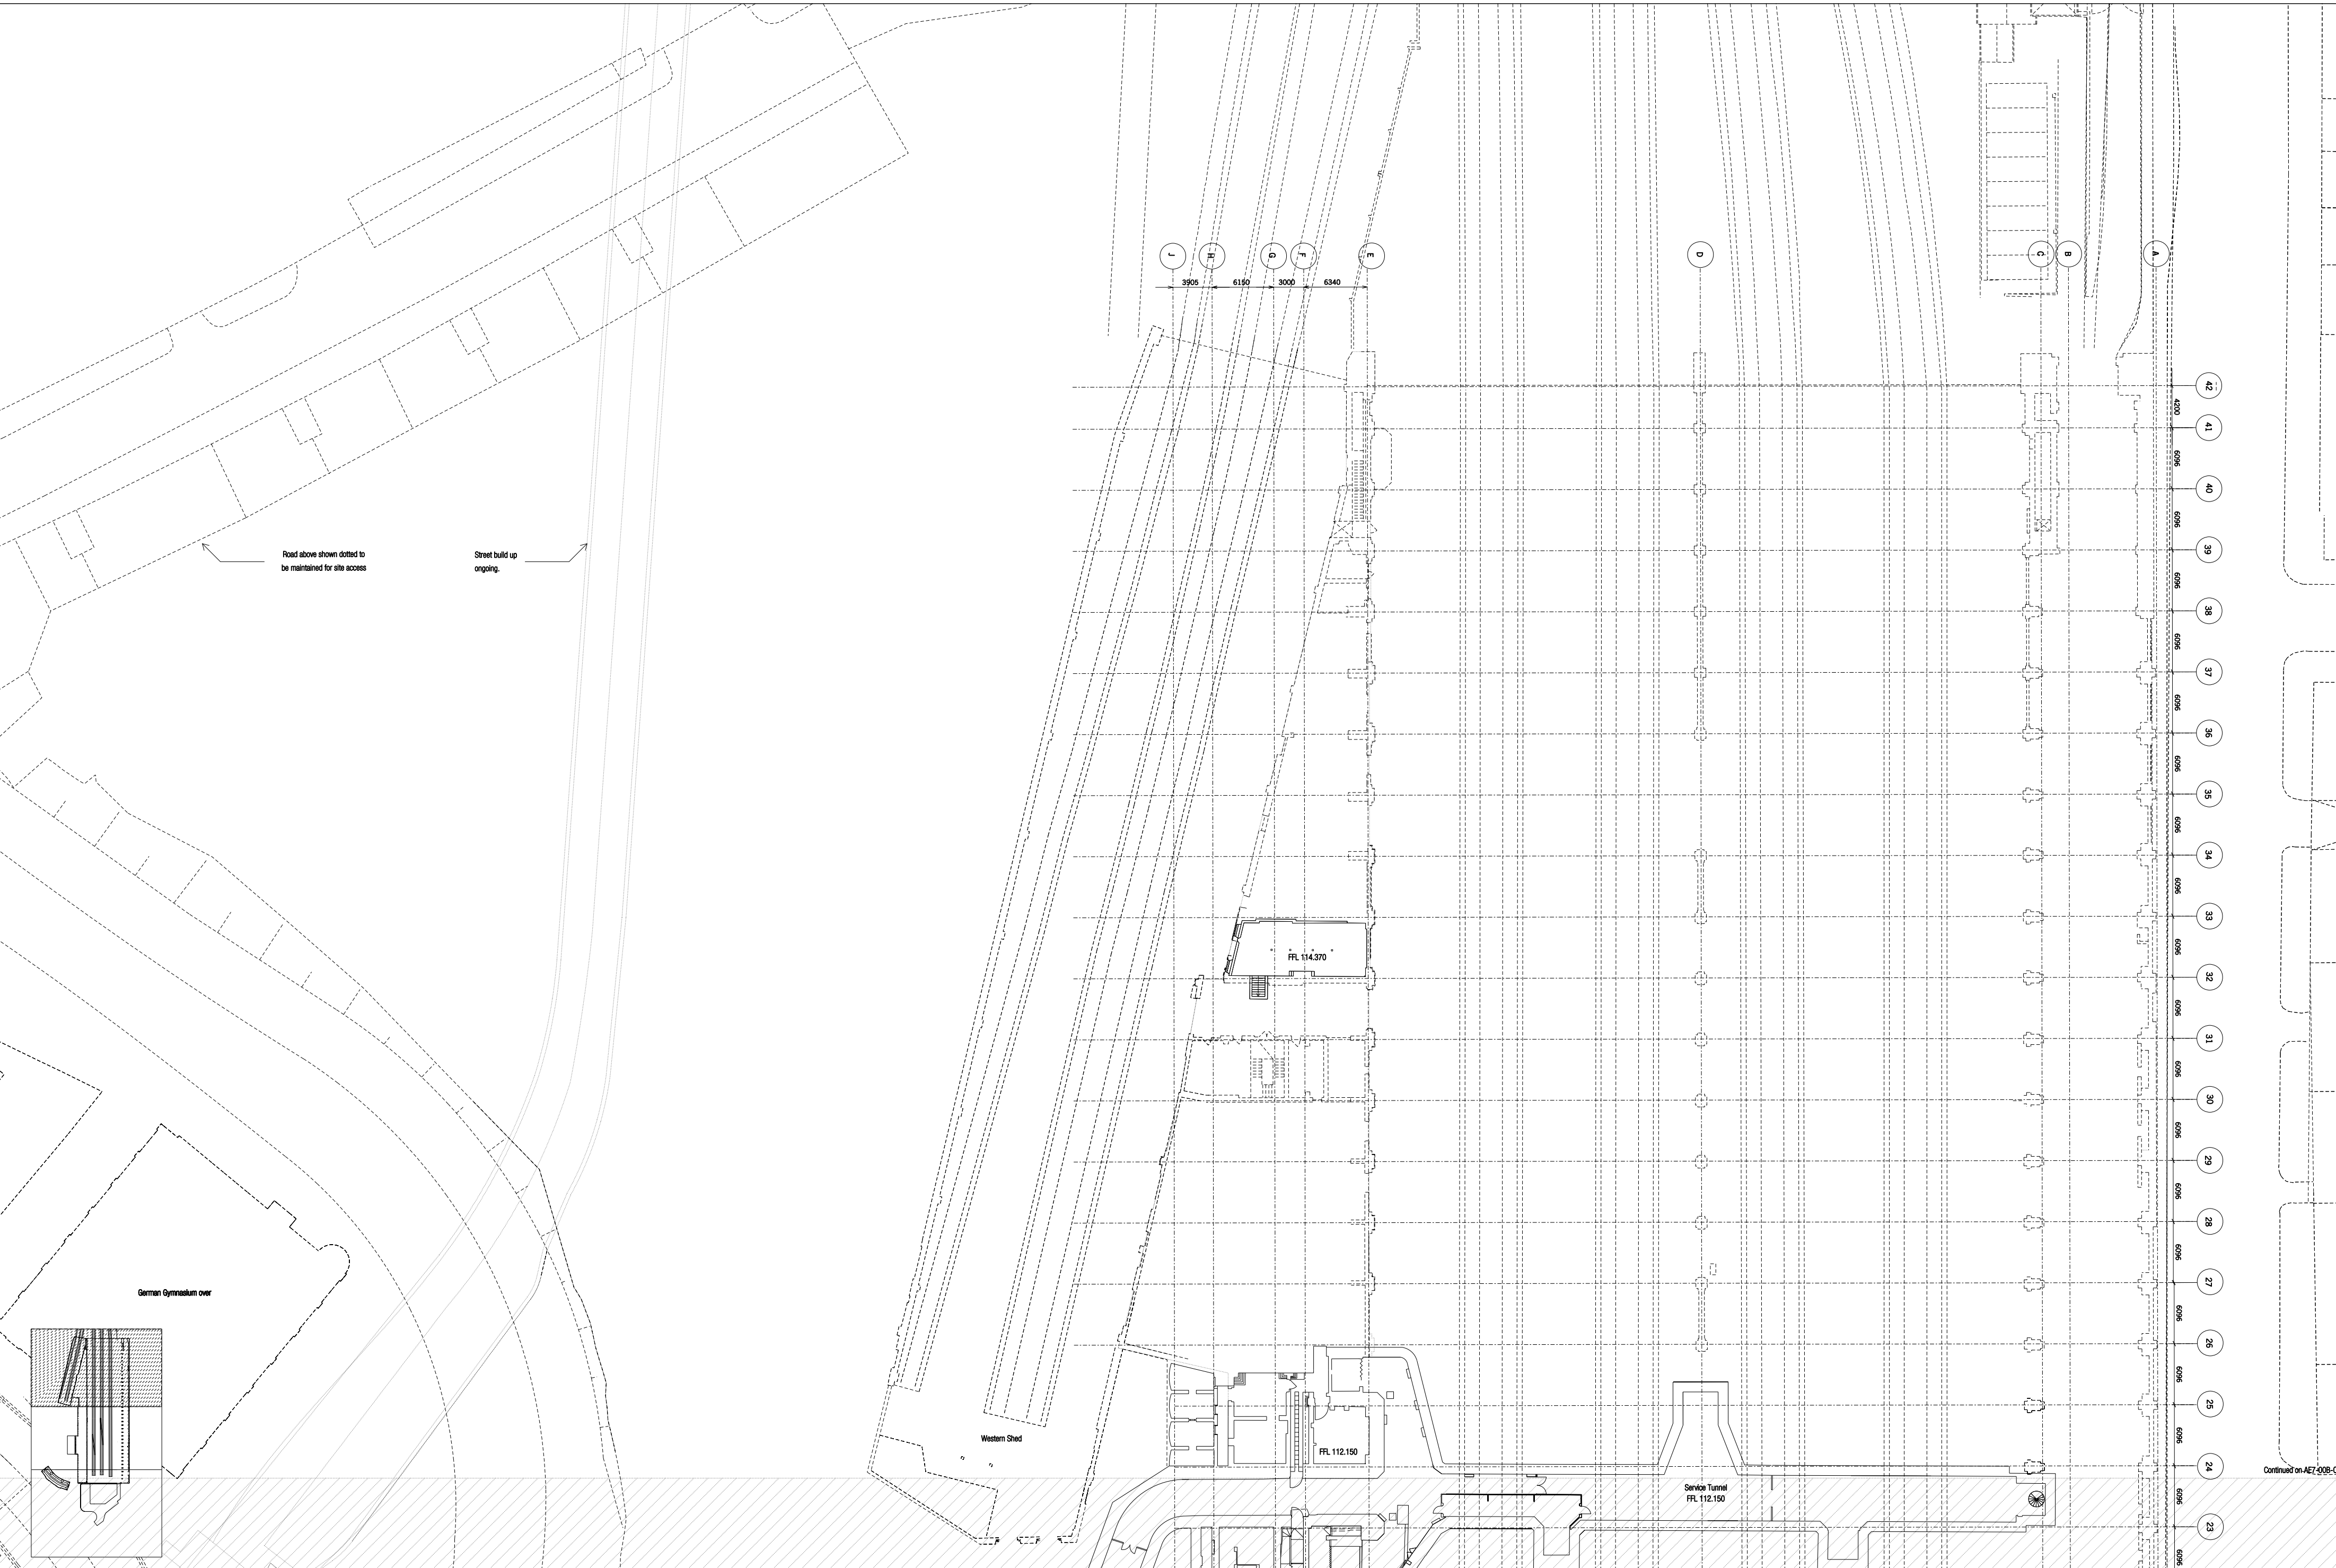

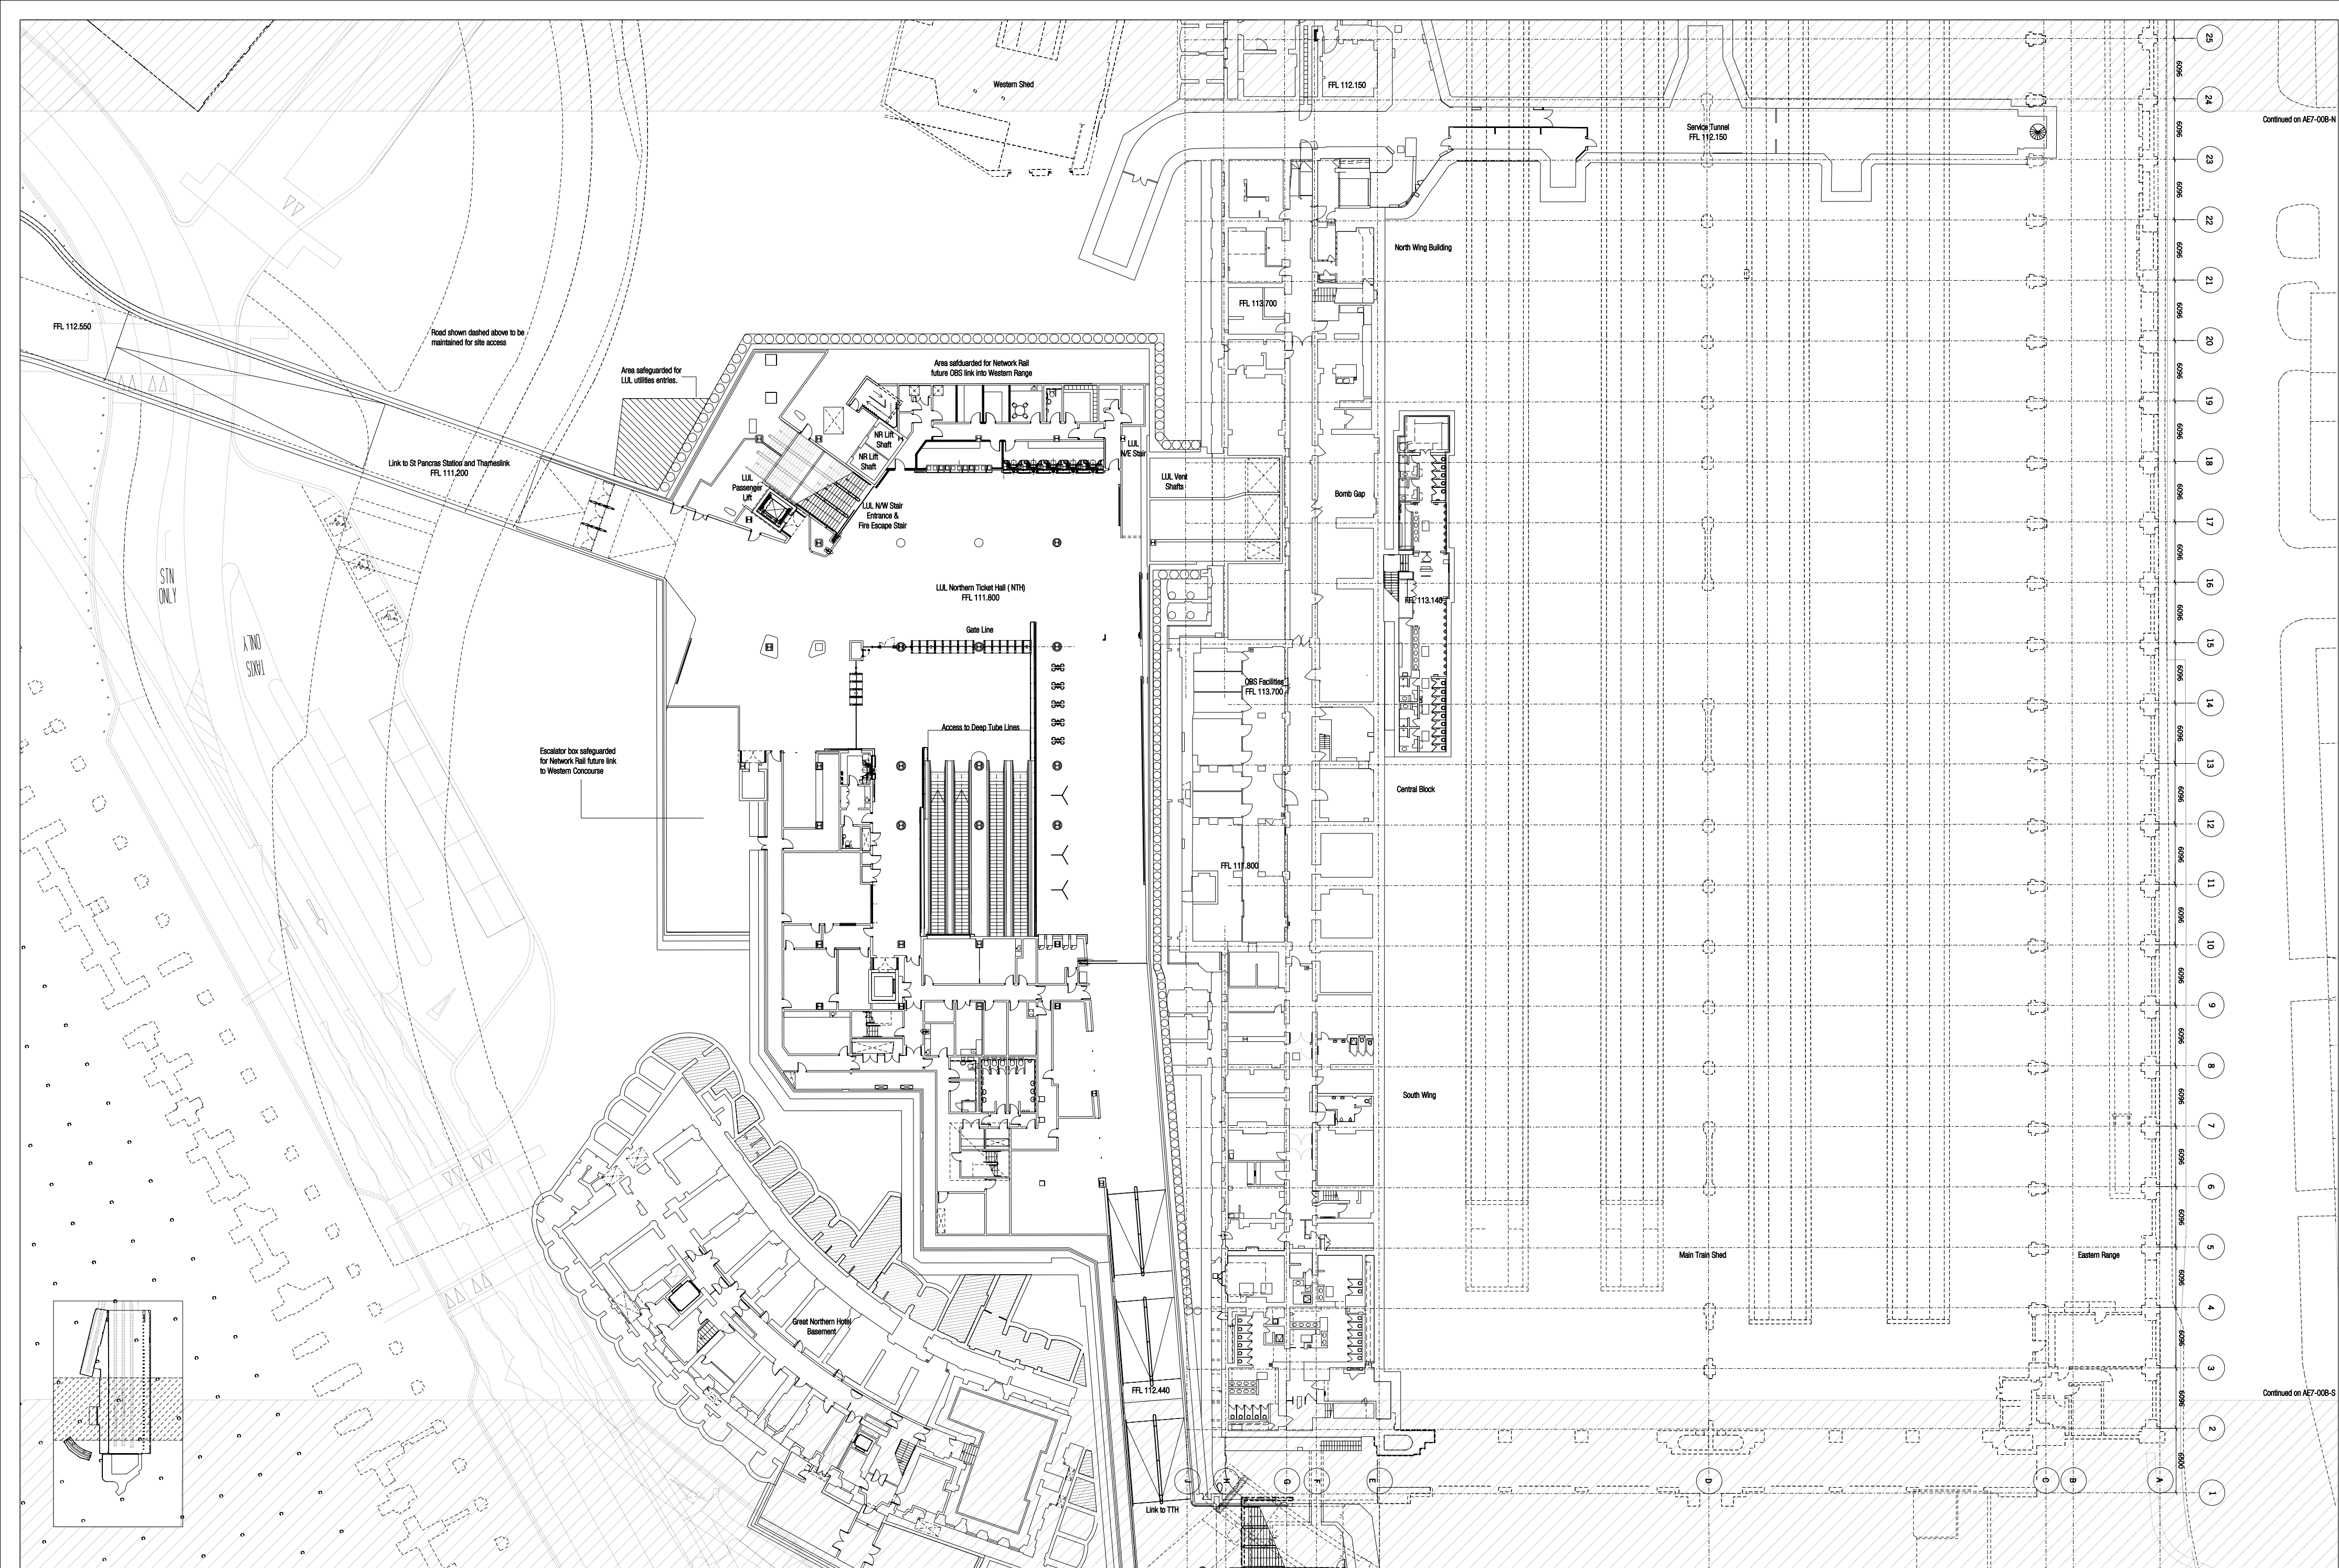

Continued on AET-00B-N

Continued on AET-00B-S

Continued on AEF-00B-C

Plans of Eastern Range are indicative only and require a detailed survey for accurate layouts and level of floors

South Wing

Green Northern Hotel
Basement

Link to NTH
FFL 112.795

FFL 114.748

LUL Stair and Lift

Hotel Curve

Fleet Sewer

FFL 113.450

Access to
Deep Tube Lines

FFL 113.100

Gate Line

Tube Ticket Hall (TTH)
FFL 112.120

LUL Tube Ticket Hall

LUL
Passenger
Lift

LUL Entrance &
Fire Escape Stair

LUL Sub Surface Lines

LUL Western Ticket Hall (WTH)




0 2.00m 10.00m 20.00m

2008 Basement Floor Plan - Southern Area

scale	1:200	job no.	
date		drawn	JMP
drawing status			
drawing no.	AEF-00B-S		01

John McAslan + Partners

020 7707 2800
020 7521 8805

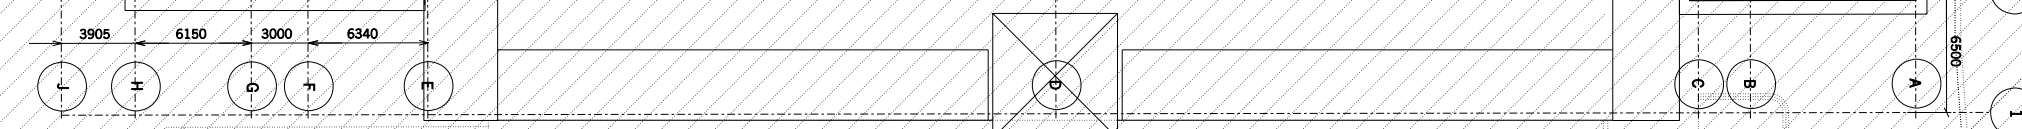

Western Shee

FFL 132.450

FFL 132.150

☒ LL Vent

North Wing Building

Bomb Gap

LUL Vent

~~Void~~

Central Block

South Wing


Main Train Shed

Outline of Great Northern Hotel

STN
ONLY



St Pancras Station

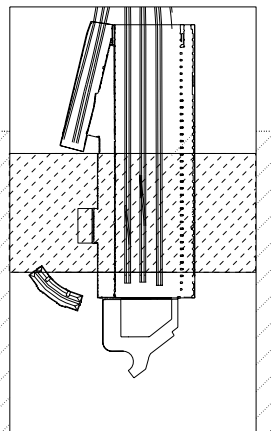


Do not scale from this drawing. All dimensions are to be checked on site and any discrepancies noted in writing to JMP. All dimensions are in millimetres unless noted otherwise. If in doubt ask the Contract Administrator.	Revisions				
	Rev.	Date	Description	Drawn	Checked
	00	16.01.2006	Stage 0 proposal	JMP	HA
	01	14.07.2006	issued for Planning / Listed Building Application	JMP	HA

King's Cross Station Enhancement PA			
2008 Third and Attic Floor Plans - Central Area			
scale	1:200	at A0	job no. 1163
date	19.12.2005	drawing by	JMP
drawing status	Planning/ Listed Building Application		checked by HA
drawing no.	AEB-003-C	revision	01

John McAslan + Partners
49 Princes Place
London W11 4QA
Telephone 020 7227 2663
Facsimile: 020 7221 8635
mailto:mailbox@mcaslan.co.uk
www.mcaslan.co.uk

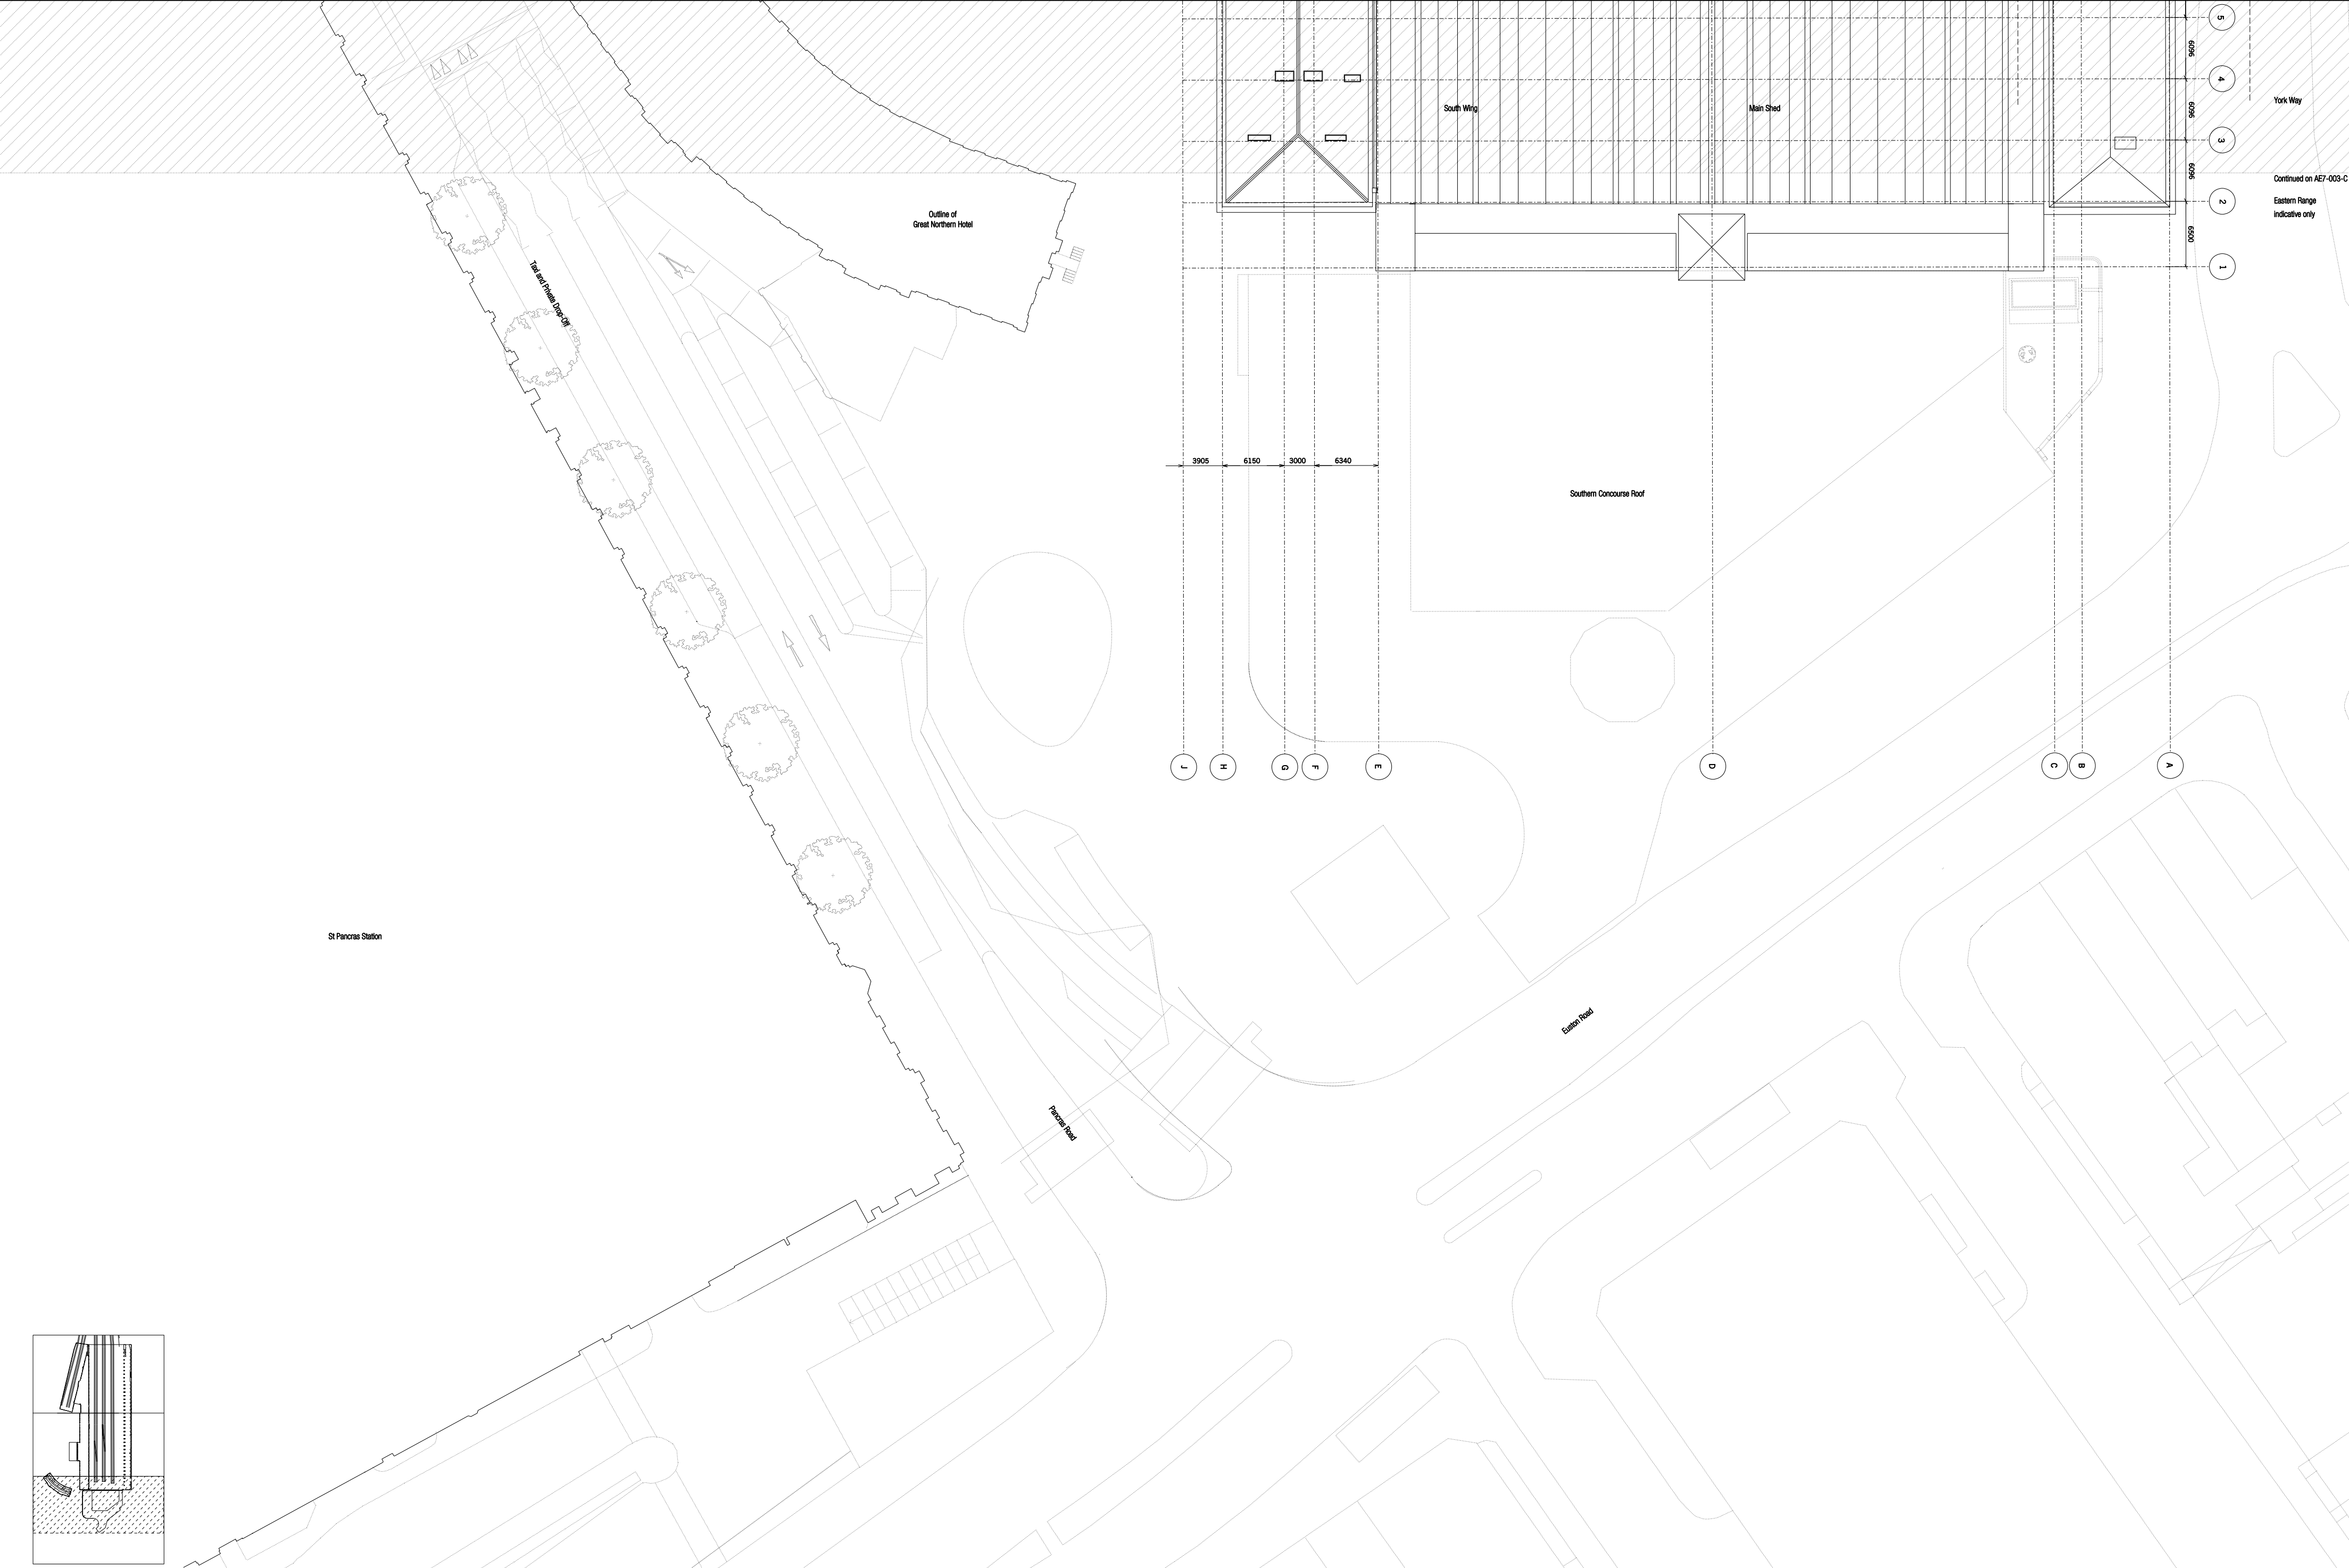

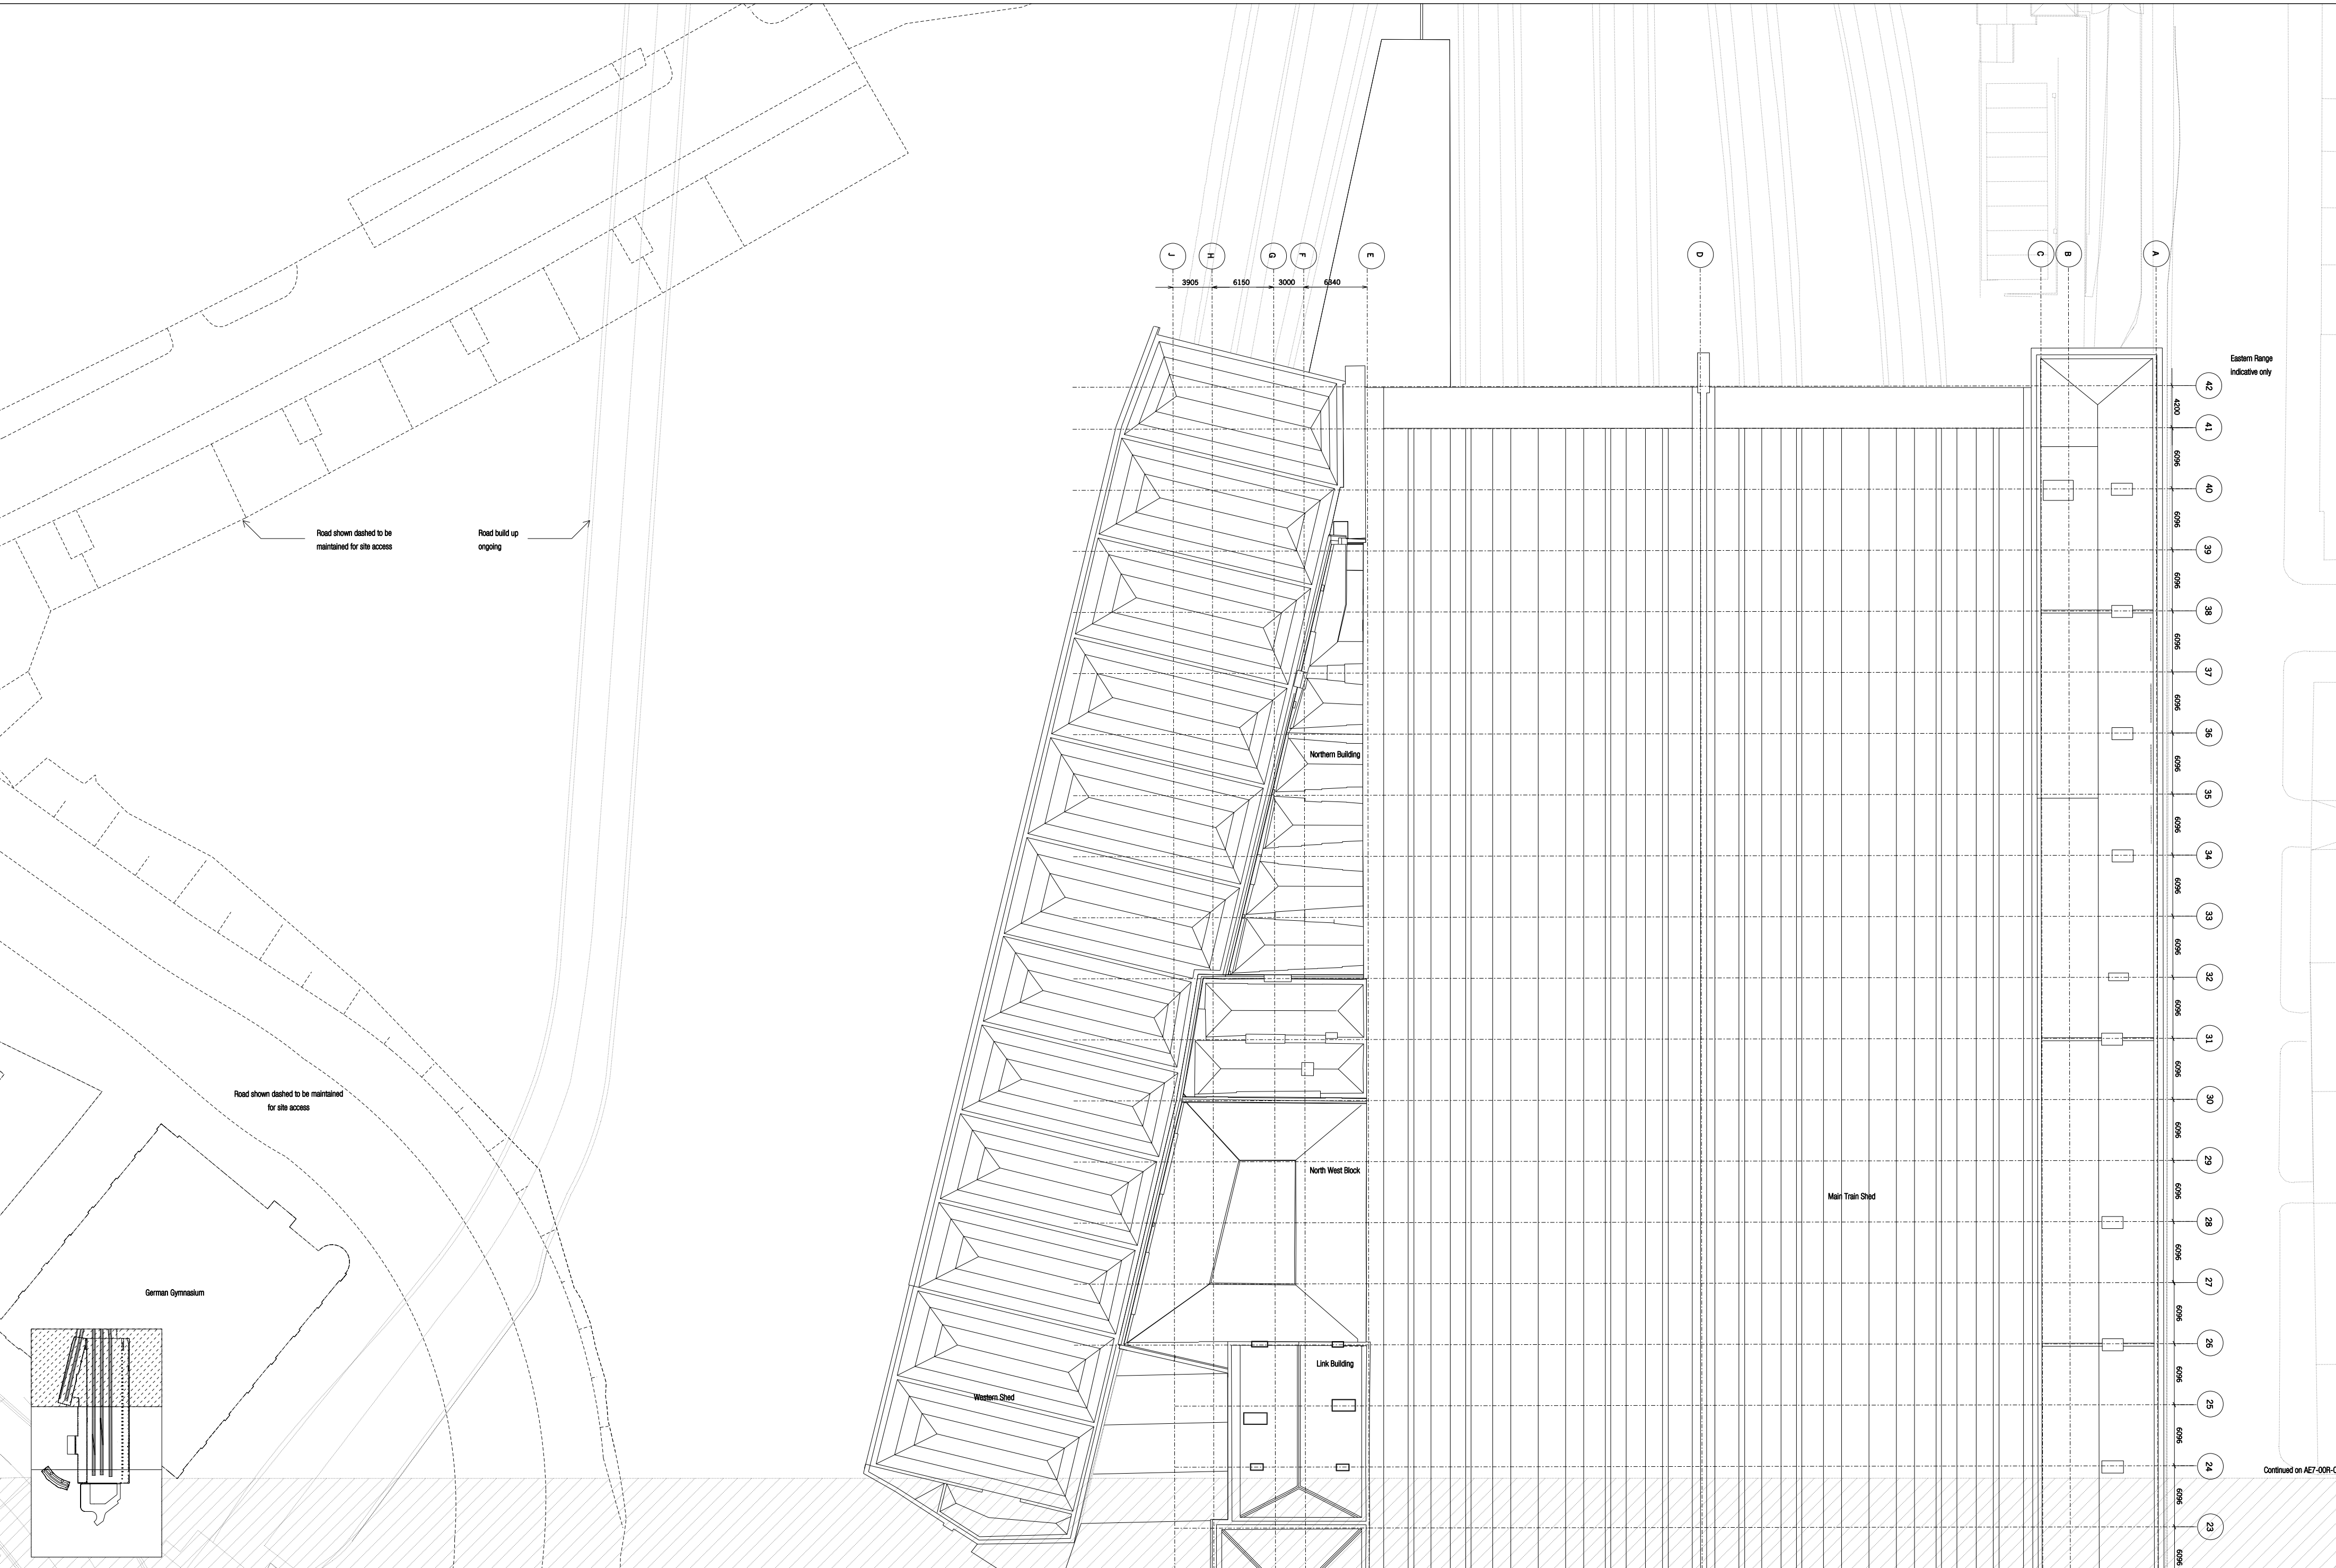

Continued on AE7-00R-N

York Way

Eastern Range
indicative only

Continued on AE7-00R-S

25
24
23
22
21
20
19
18
17
16
15
14
13
12
11
10
9
8
7
6
5
4
3
2
1

6095

6096

6096

6096

6096

6096

6096

6096

6096

6096

6096

6096

6096

6096

6096

6096

6096

6096

6096

6096

6096

6096

6096

6096

6096

6096

6096

6096

6096

6096

6096

6096

6096

6096

6096

6096

6096

6096

6096

6096

6096

6096

6096

6096

6096

6096

6096

6096

6096

Western Shed

Canopies

North Wing Building

LUL Vent

Bomb Gap

Central Block

South Wing

Main Train Shed

Outline of
Great Northern Hotel




Road shown dashed to be maintained
for site access

STN ONLY

TWO SIX


St Pancras Station

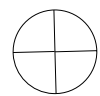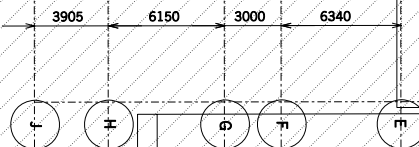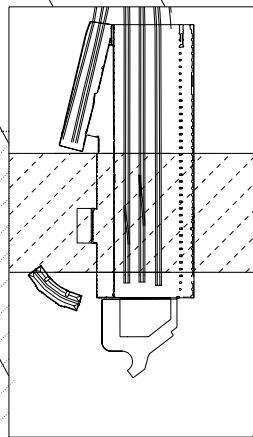

0 2.00m 10.00m 20.00m

King's Cross Station Enhancement PA
2008 Roof Plan - Central Area

scale	1:200	at A0	job no.	1163
date	18.12.2005	drawn by	JMP	
drawing status	Pre-architect Building Application	checked by	HA	
drawing no.	AE8-00R-C	revision	01	

John McAslan + Partners

40 Princes Place
London W1P 4GA
Telephone: 020 7297 2200
Facsimile: 020 7297 8805
mailto:info@mcaslan.co.uk
www.mcaslan.co.uk

Do not scale from this drawing.
All dimensions are to be checked on site and any
discrepancies noted in writing to JMP.
All dimensions are in millimetres unless noted
otherwise.
If in doubt ask the Contract Administrator.


Rev.	Date	Description
00	18.01.2006	Stage D proposal
01	14.07.2006	Issued for Planning / Listed Building Application

Drawn	Checked
JMP	HA

Continued on AE7-00R-C
York Way
Eastern Range
Indicative only

5
4
3
2
1

6095
6096
6096
6096
6090

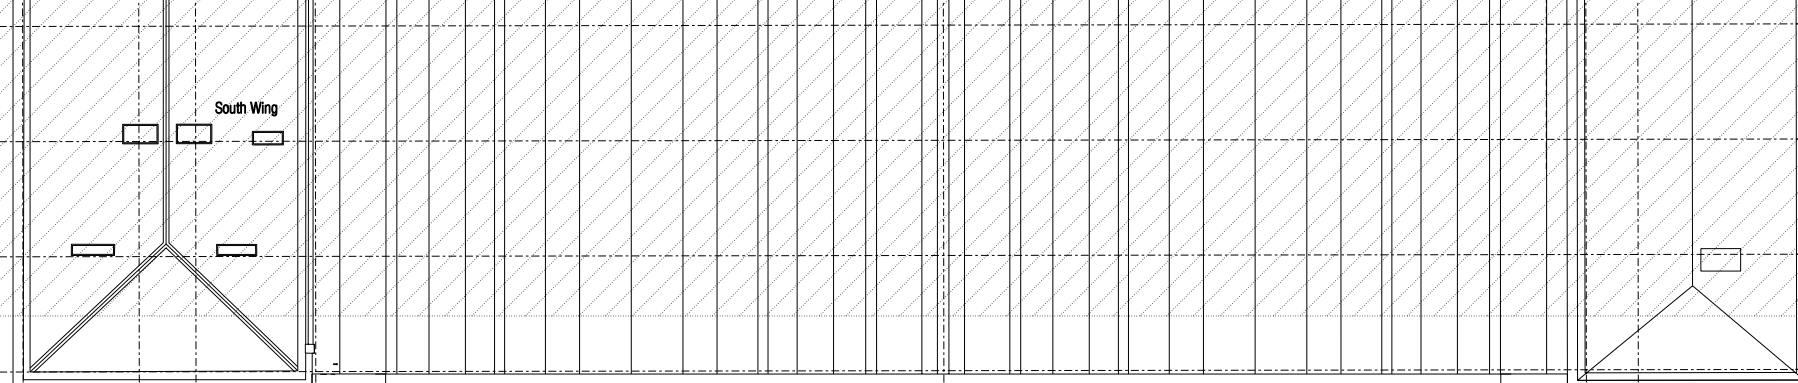

3905 6150 3000 6340

Southern Concourse Roof

J
H
G
F
E

D

C
B

A

Euston Road

Pancras Road

Bank

CRESTFIELD STREET

St Pancras Station

Outline of
Great Northern Hotel

