
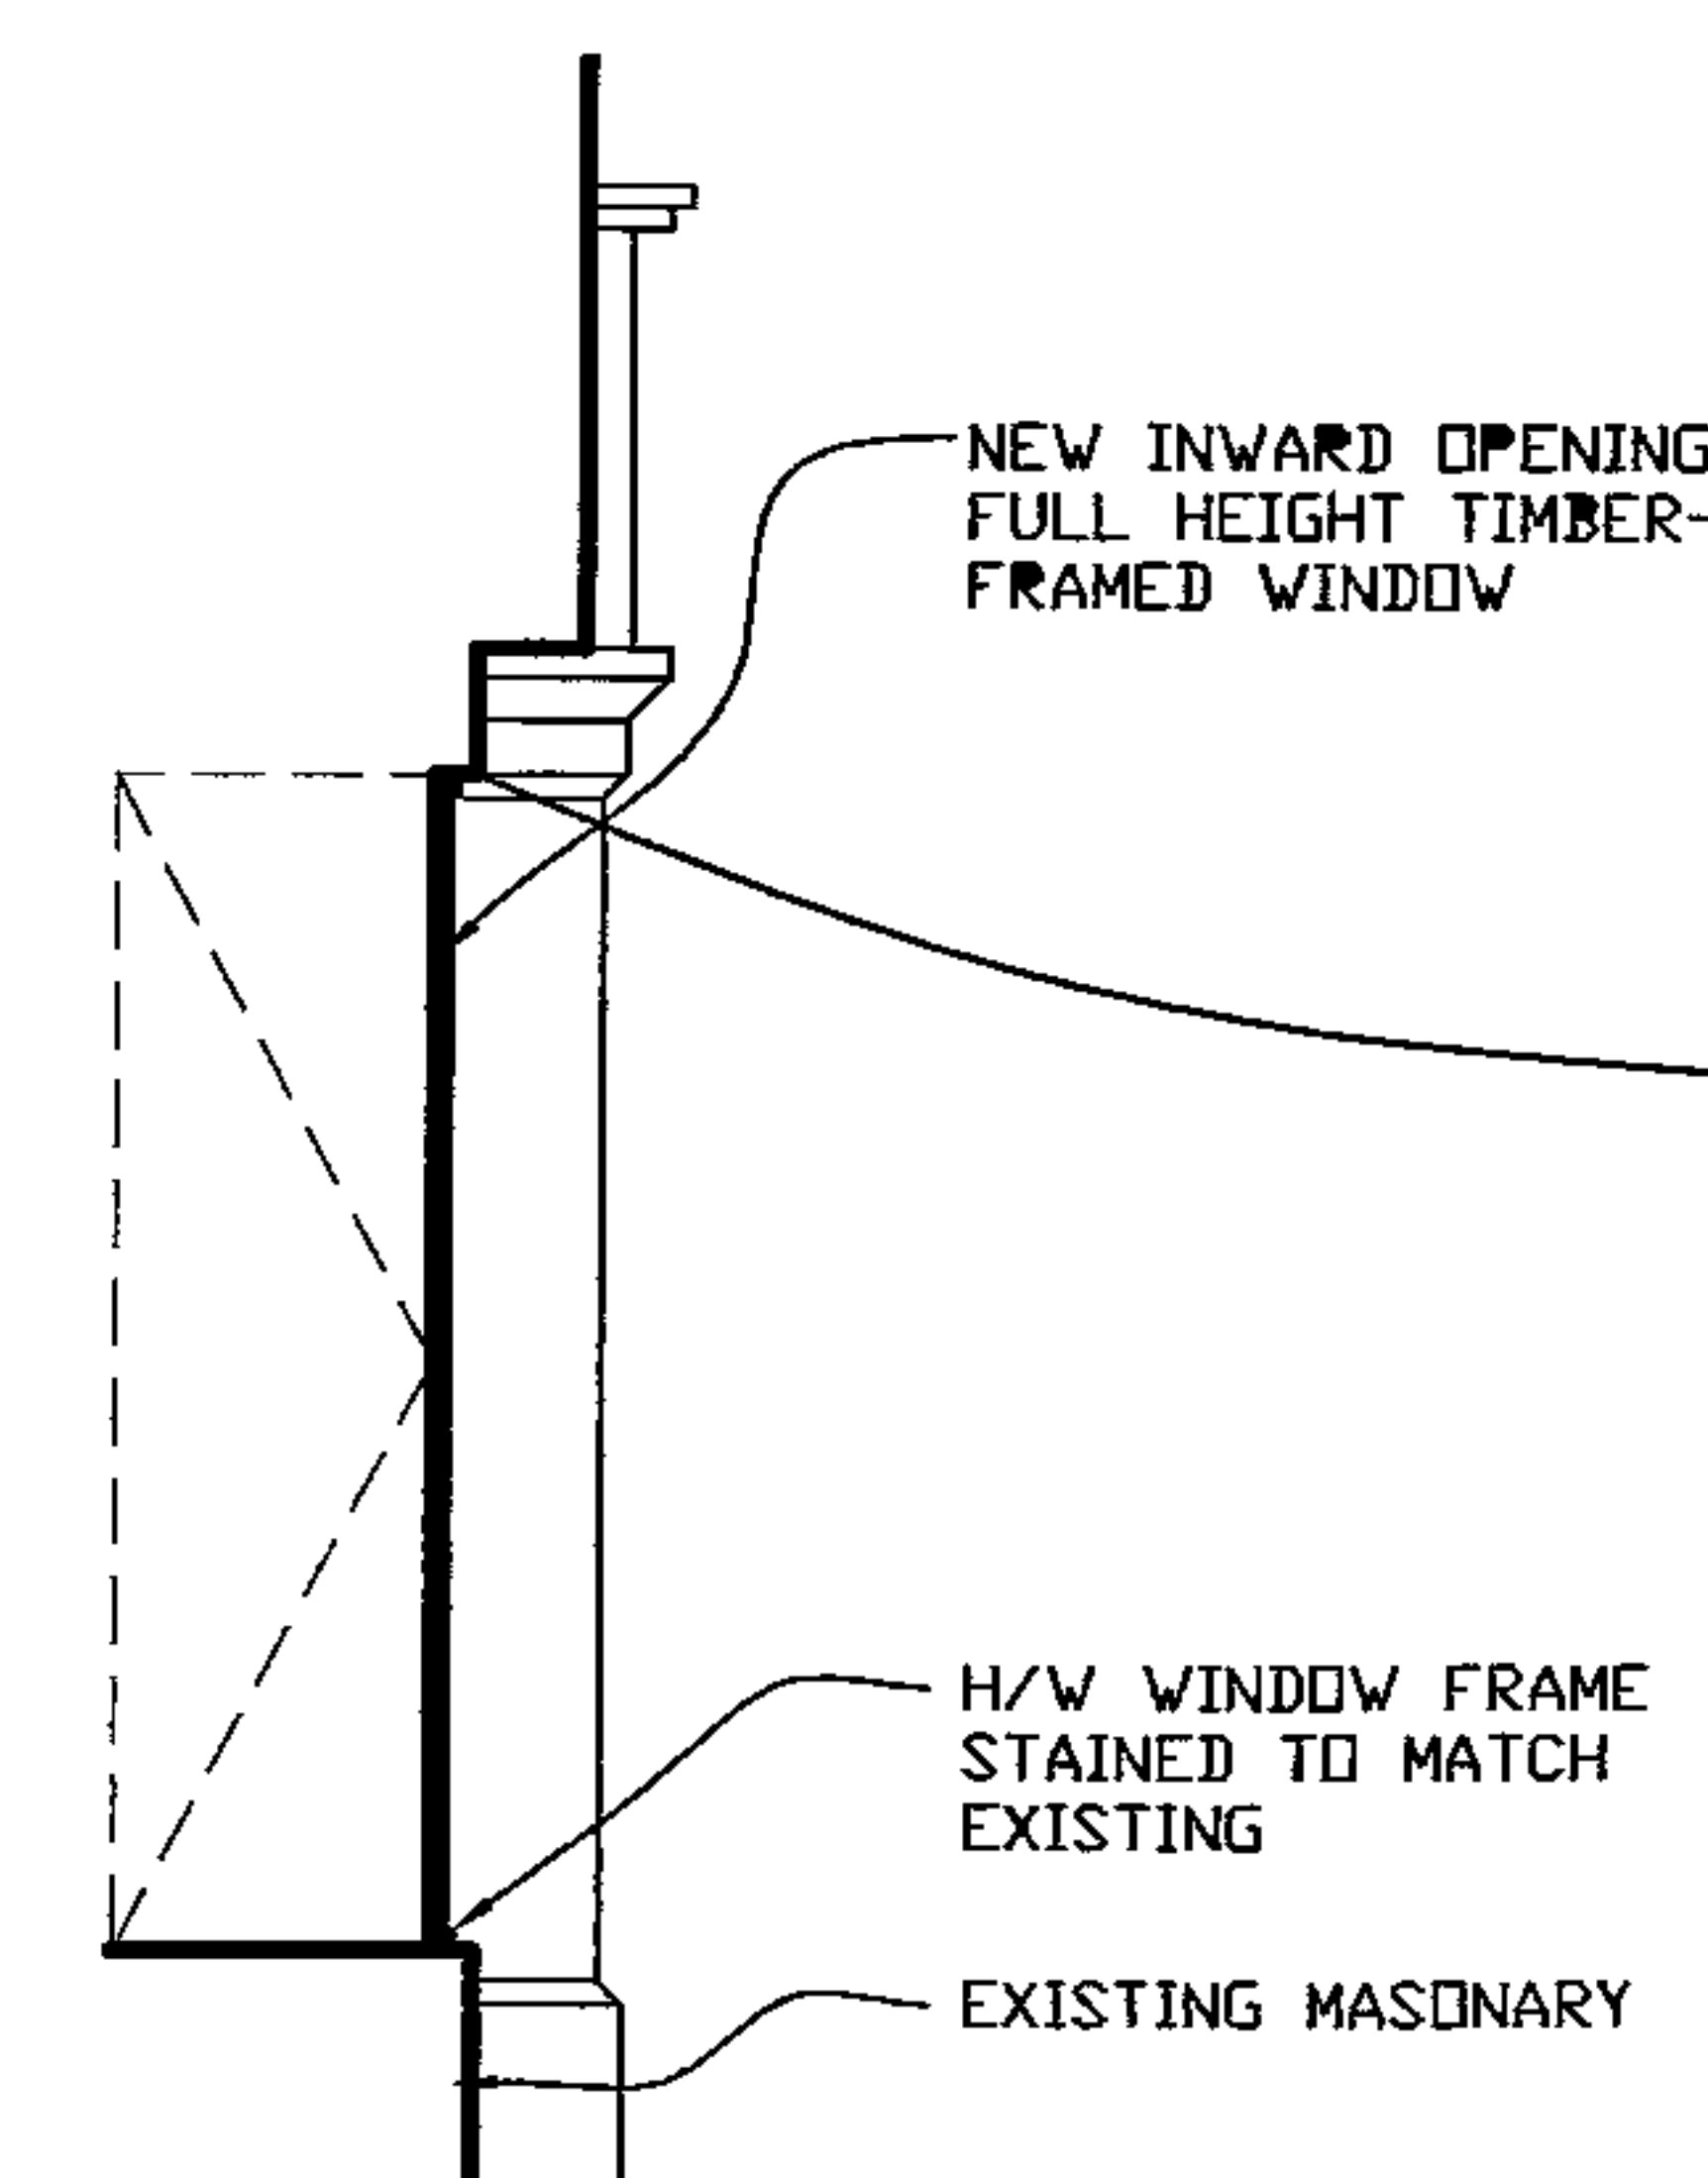
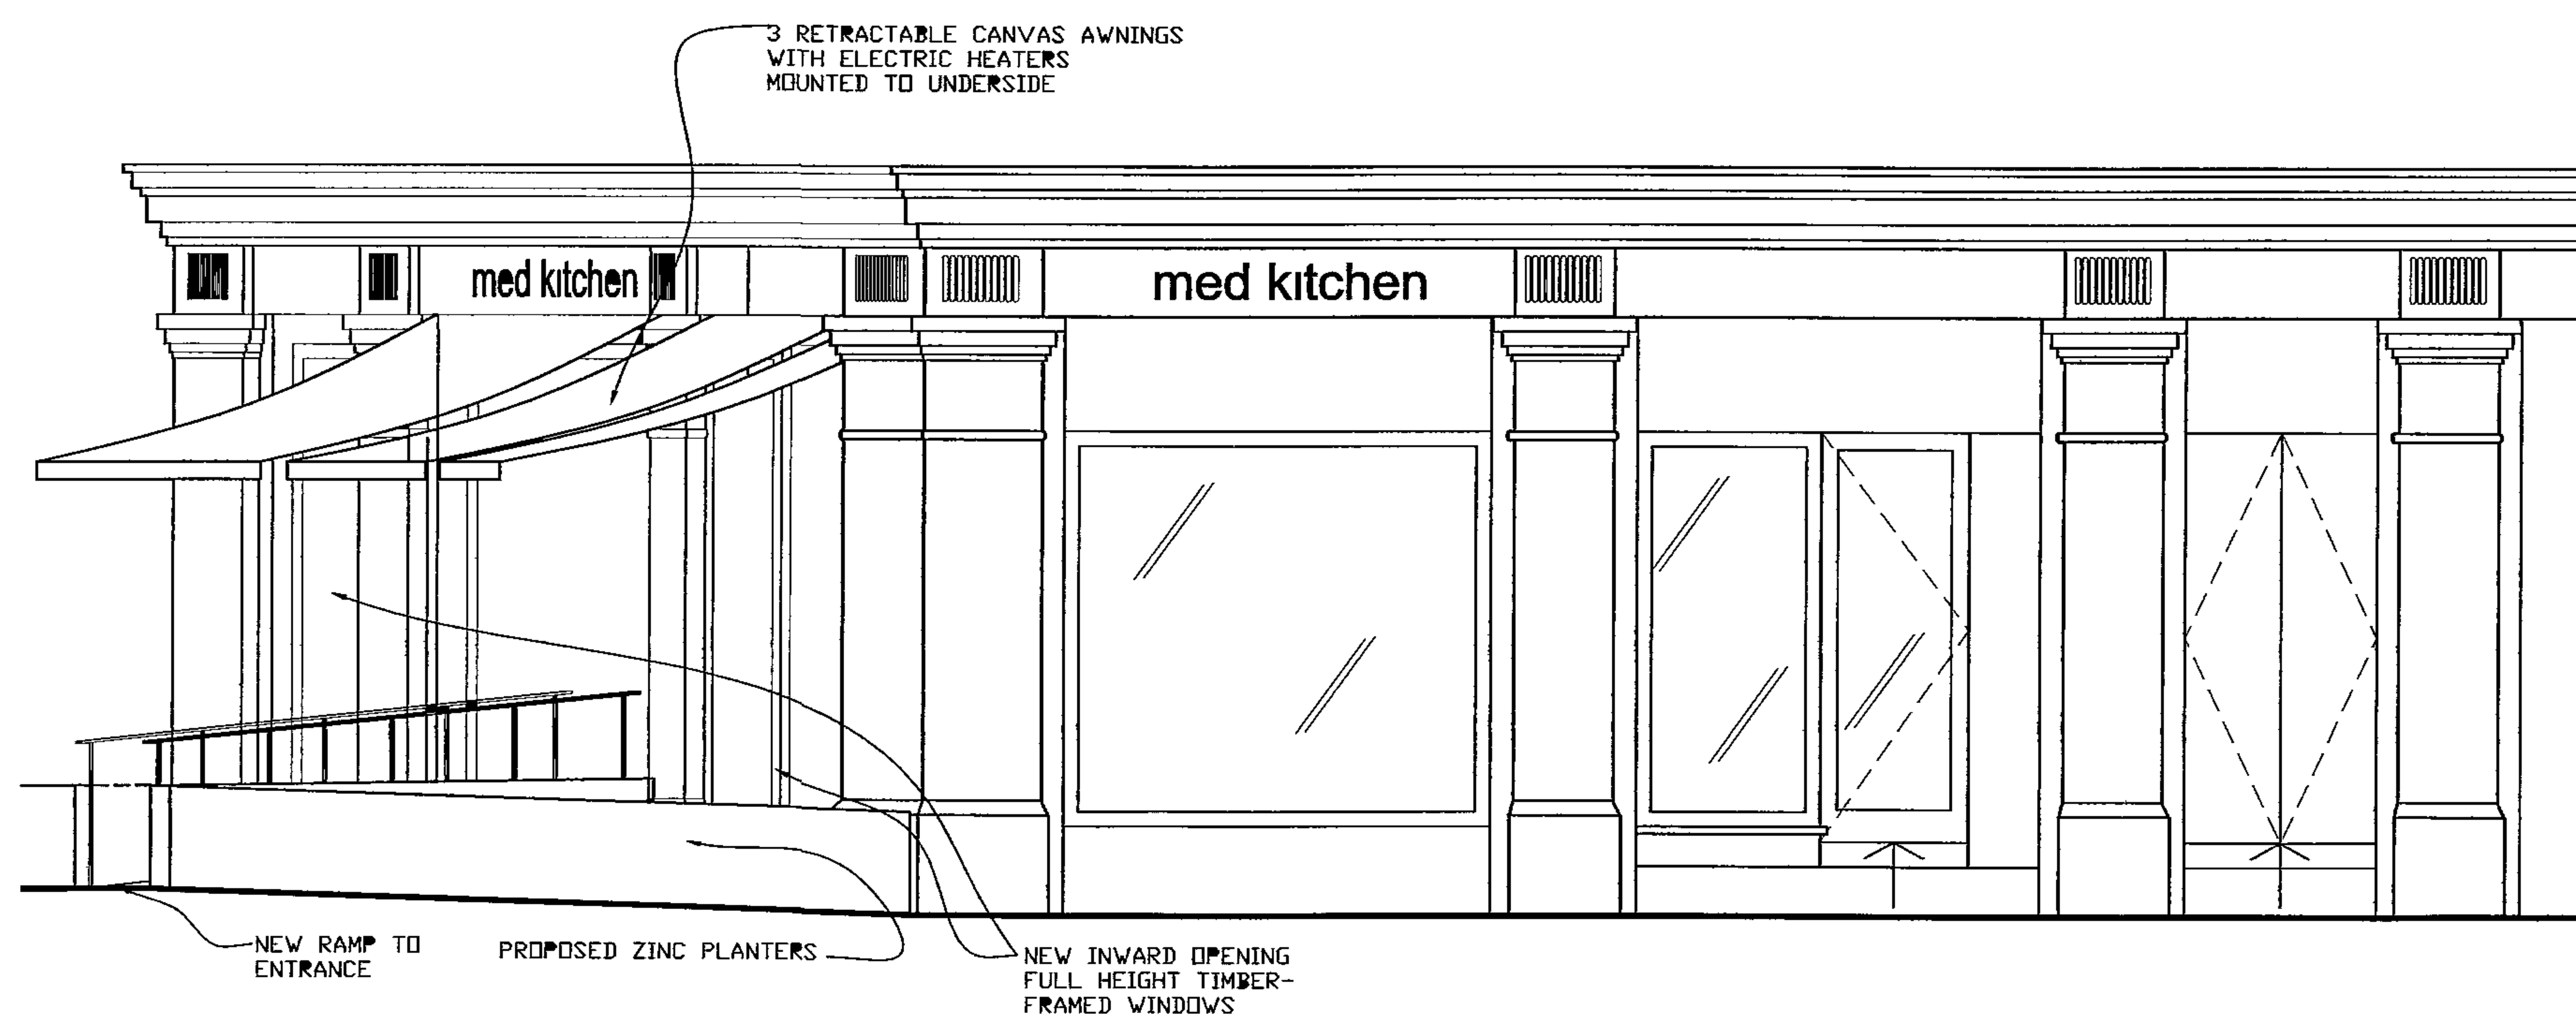


 

mackenzie wheeler

ARCHITECTS & DESIGNERS ☐ ☐ ☐
Emblement Studios The Emblement Pulney Londen SW15 1UL

T+44 (0)20 8785 5000 F+44 (0)20 8785 5001

231-4

Client
MED KITCHEN

Project
MEDITERRANEAN KITCHEN
CAMBRIDGE CIRCUS

Drawing

CAMBRIDGE CIRCUS & SHAFTESBURY AVENUE PROPOSED ELEVATIONS

Drawing No		Rev	
909/013		-	
Scale	Size	Drawn	Date
1/50	A2	JMN	JULY-06

ALL DIMENSIONS, SETTING OUT AND LEVELS MUST BE CHECKED ON SITE AND NOT SCALED OFF THIS DRAWING BEFORE ORDERING AND STARTING WORK ON SITE

● MACKENZIE WHEELER