




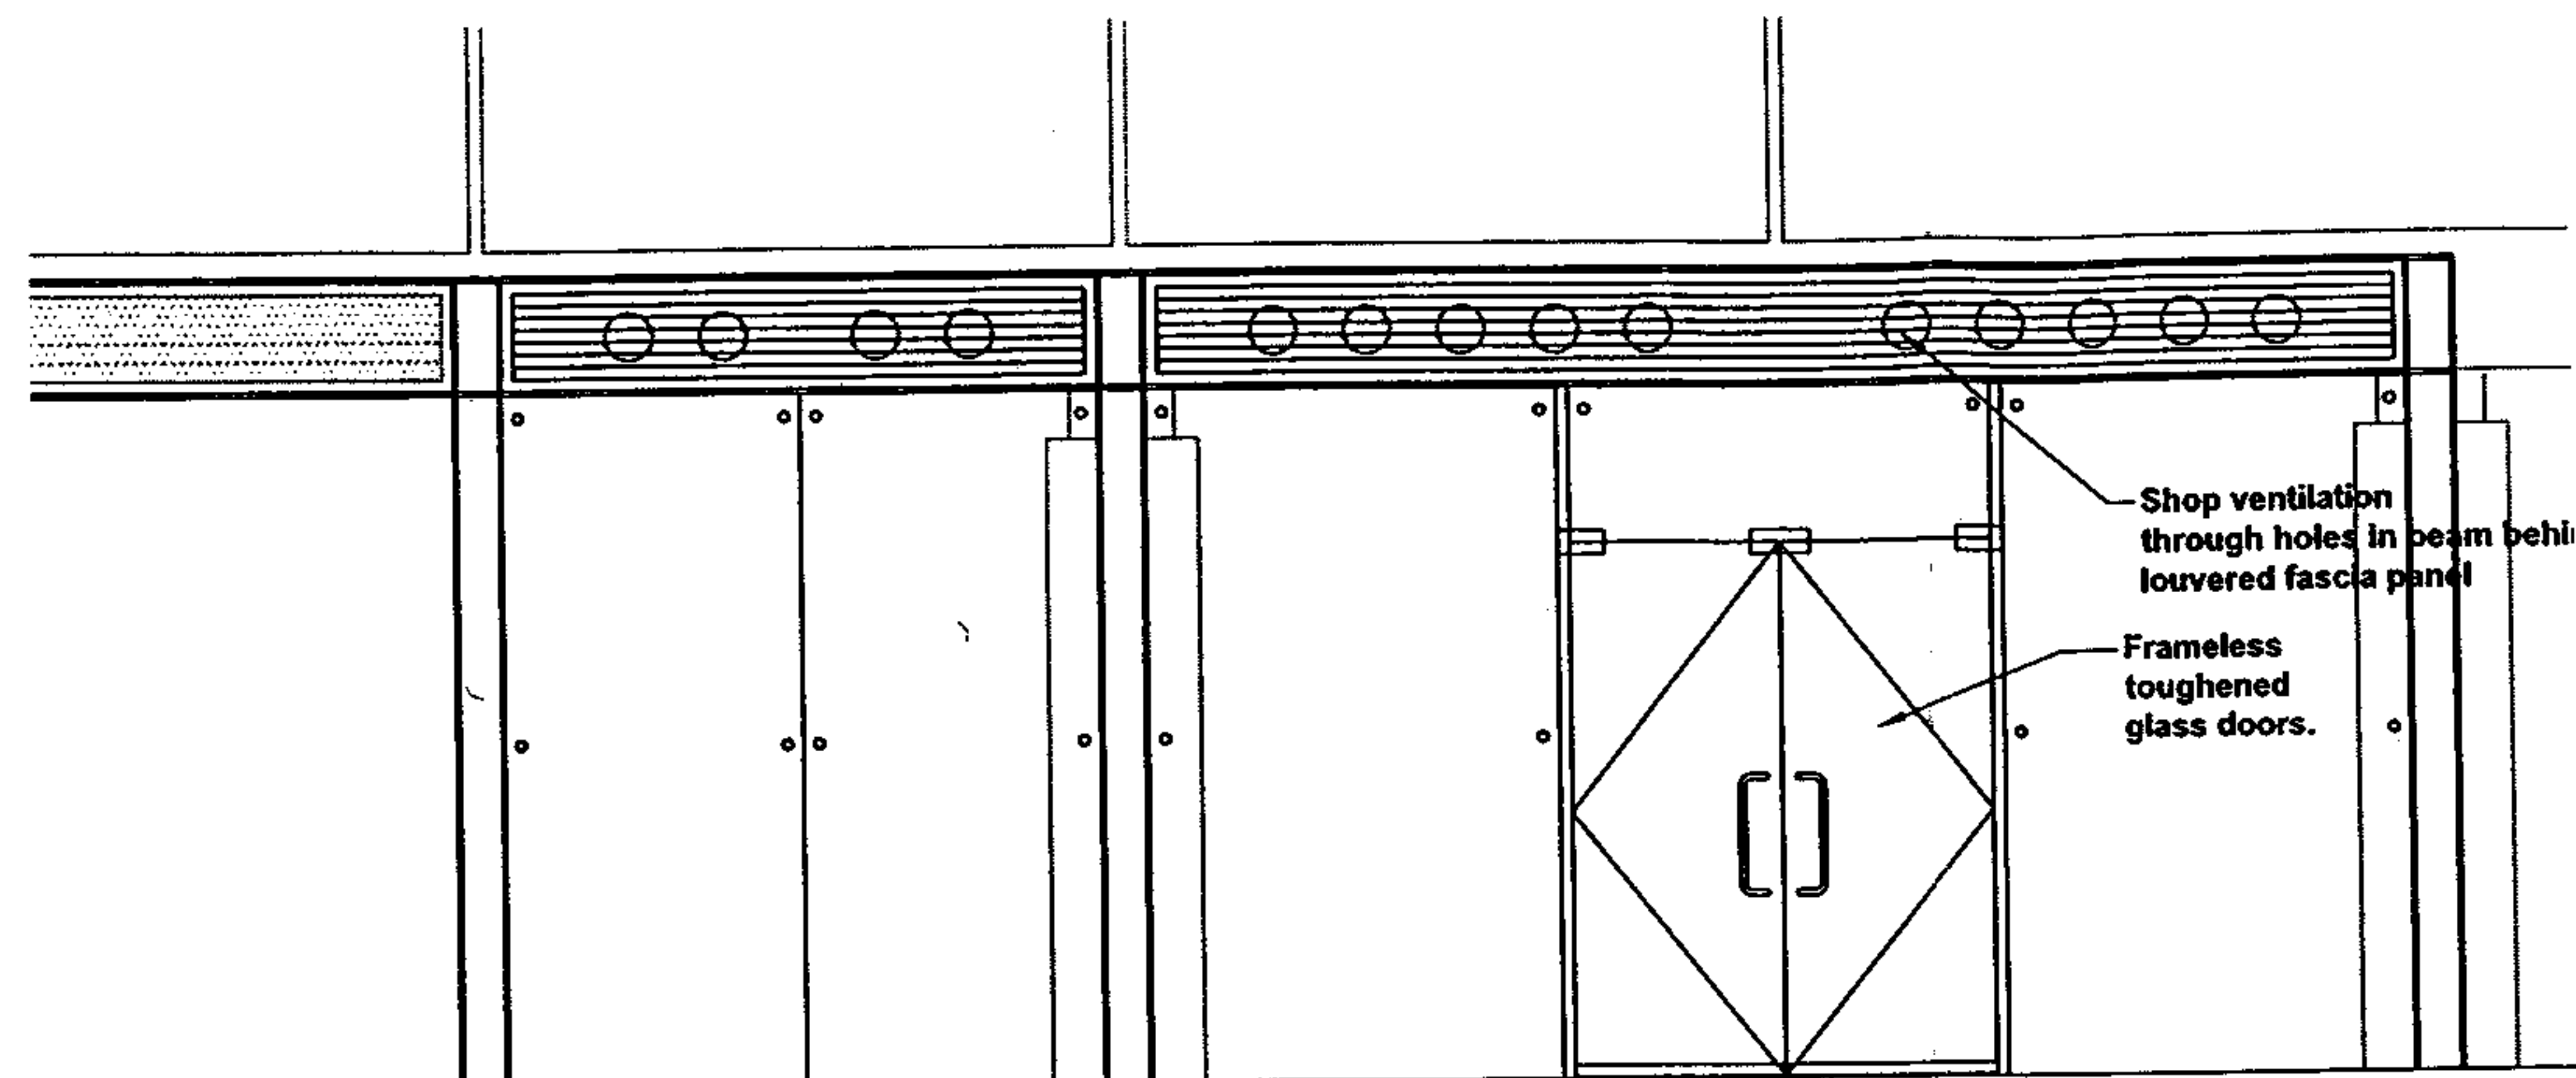

SHOPFRONT - ADJACENT CANOPY NOT
SHOWN

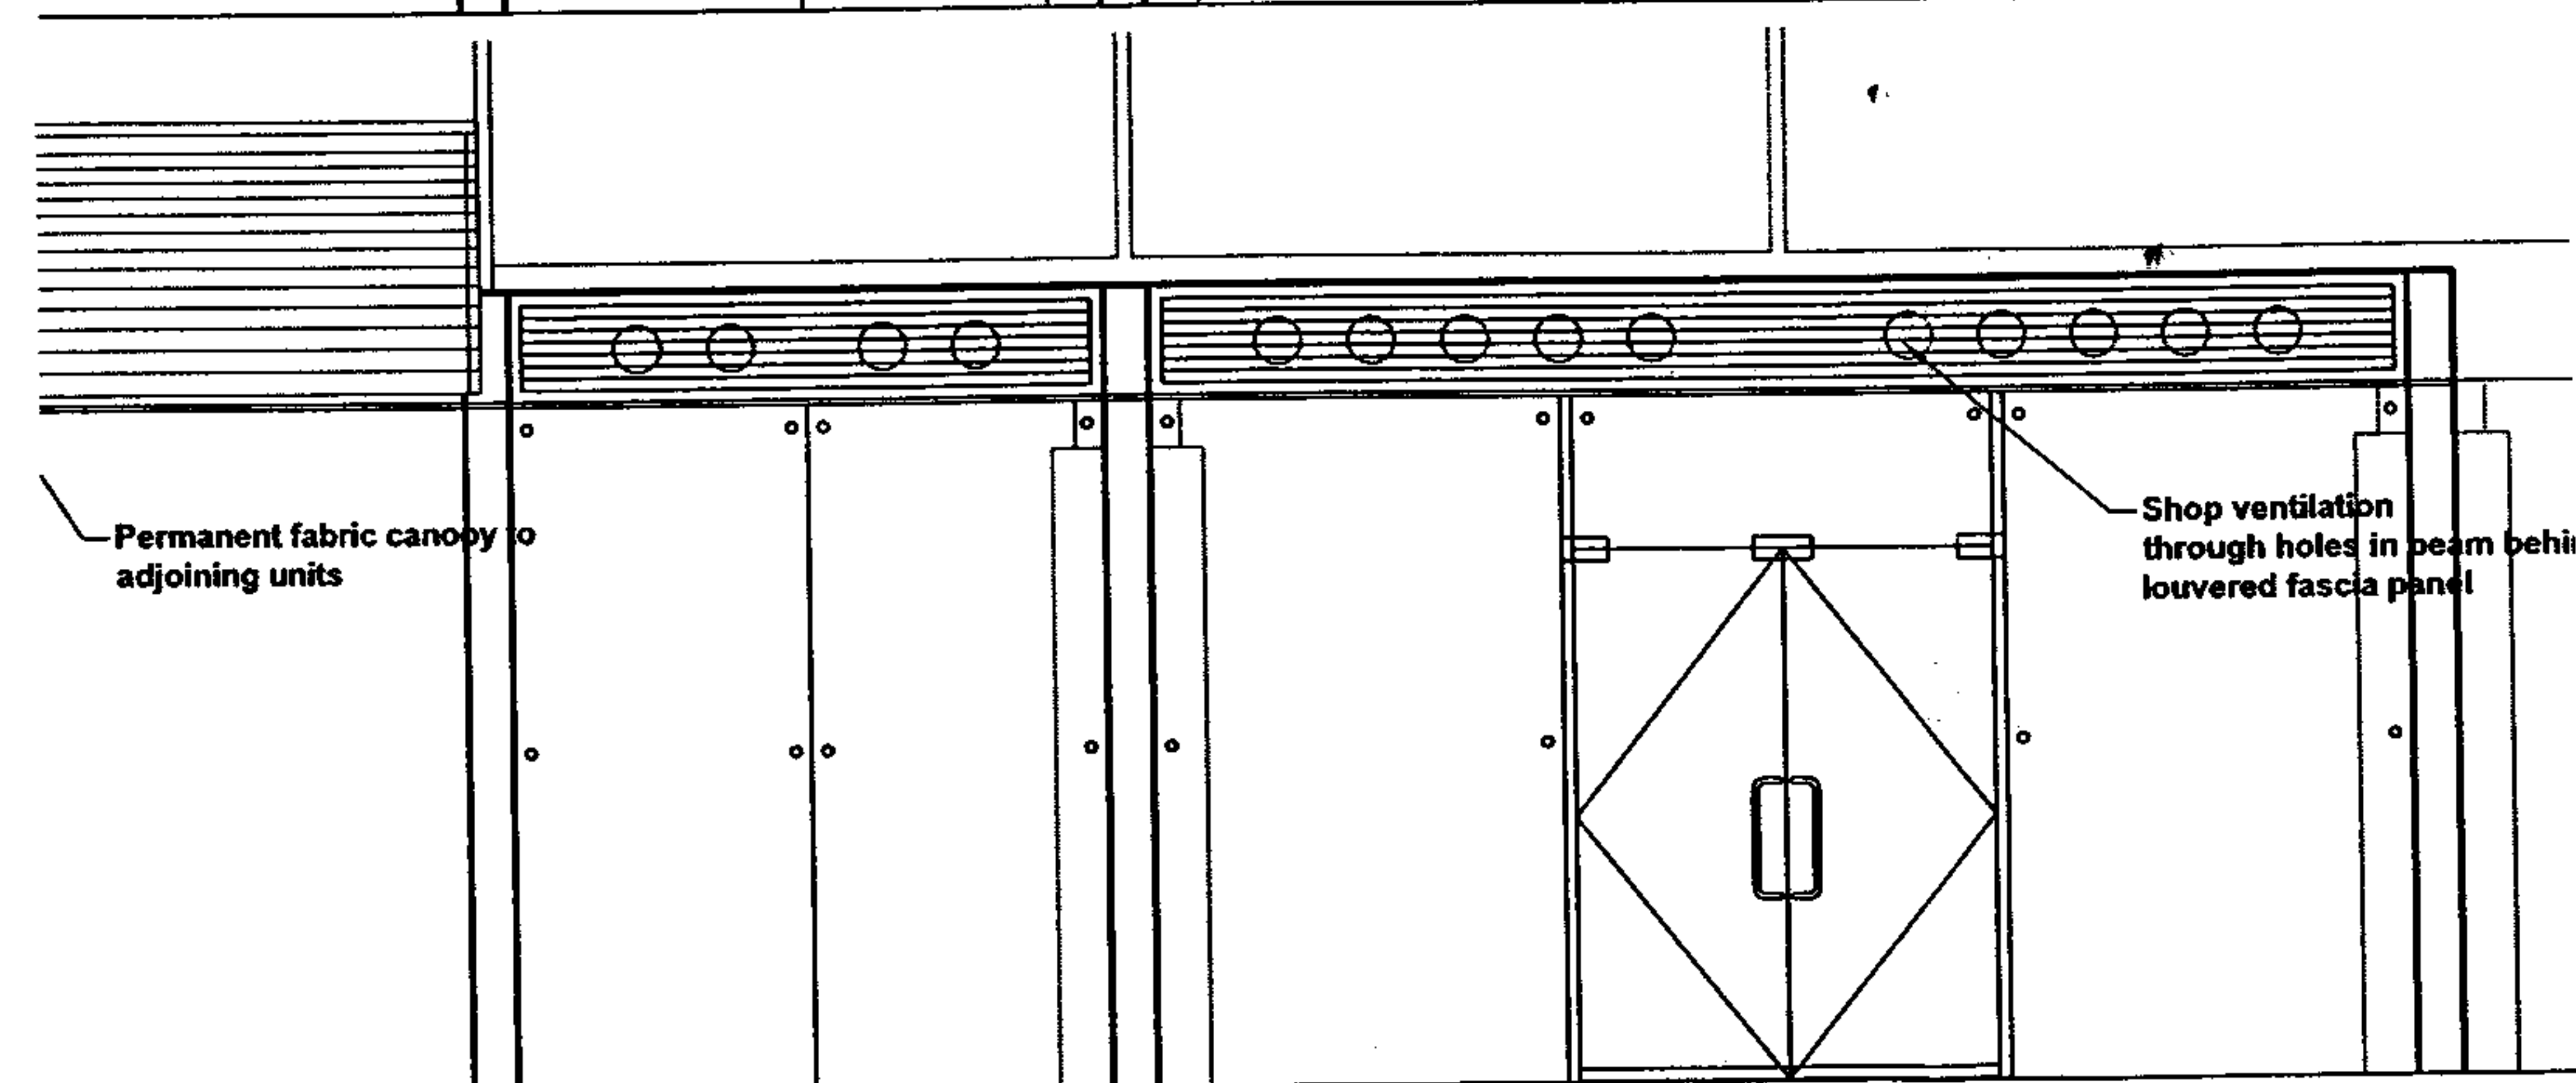

SHOPFRONT - ADJACENT CANOPY SHOWN

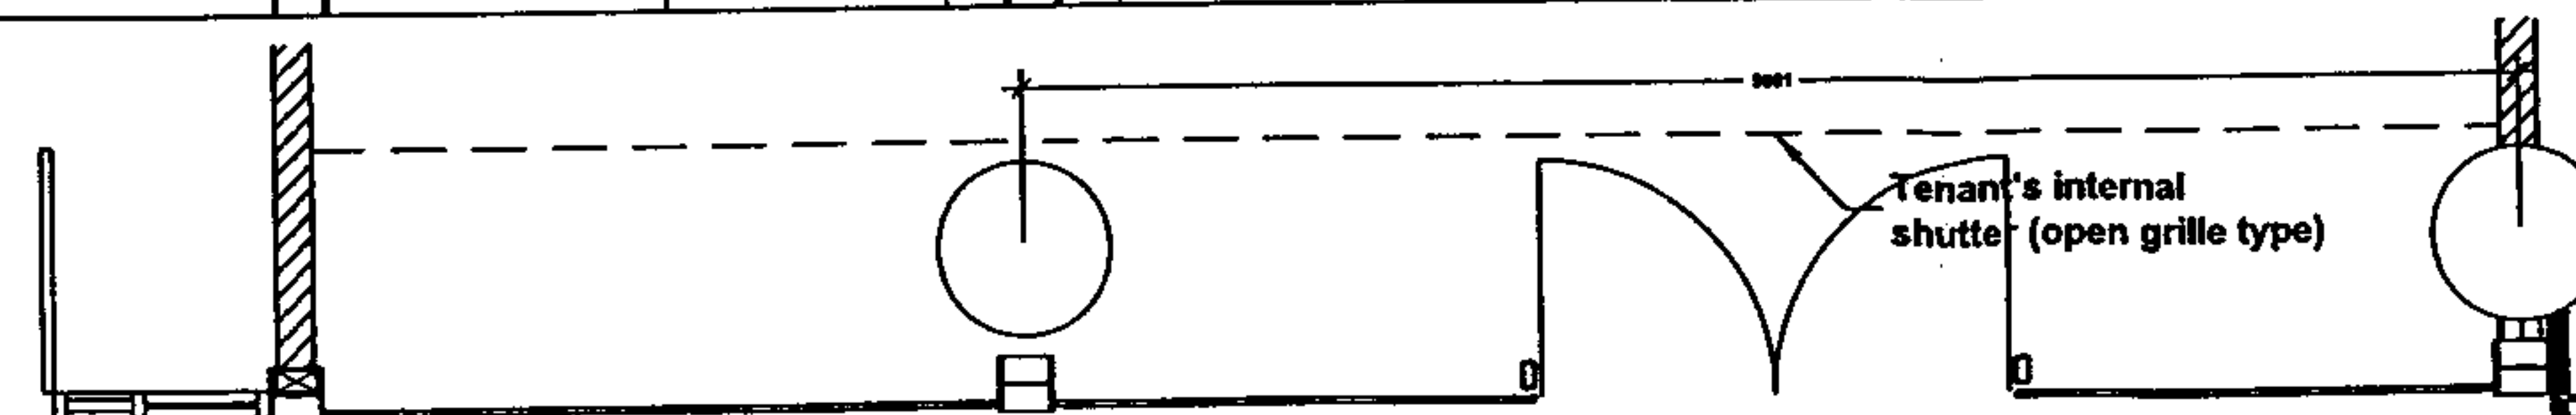

SHOPFRONT - PLAN

HBOS : UNIT 52 THE BRUNSWICK , BLOOMSBURY, LONDON WC1
EXISTING SHOPFRONT 1:50@A3 DRG NO 3855/E/01

Job Title UNIT 52 THE BRUNSWICK BLOOMSBURY	
Drawing Title EXISTING ELEVATIONS	
PRELIMINARY ISSUE	
Scale 1:50@A3	Date Drawn
 Killby & Gayford Ltd Integrated Construction Solutions	
Osborne House 8-11 Macaulay Road London SW4 0QP Tel: 020 7498 9090 Fax: 020 7498 0836	
Client 	
3855	E/01