


This drawing is the copyright of the architects and may not be reproduced in whole or in part without express permission.
 All dimensions must be checked on site.
 All works must be carried out in accordance with statutory requirements, all relevant British Standards and codes of practice.



KNM ARCHITECTS			
CHARTERED ARCHITECTS, PLANNERS & INTERIOR DESIGNERS			
Project	Drawing Title	Scale	1:50
2 Denning Road	AS EXISTING	Date	By
London NW31SU	SECTION (KK) IN 2003	2003	6
	BEFORE WORKS		

This drawing is the copyright of the architects and may not be reproduced in whole or in part without express permission.
All dimensions must be checked on site.
All works must be carried out in accordance with statutory requirements, all relevant British Standards and codes of practice.

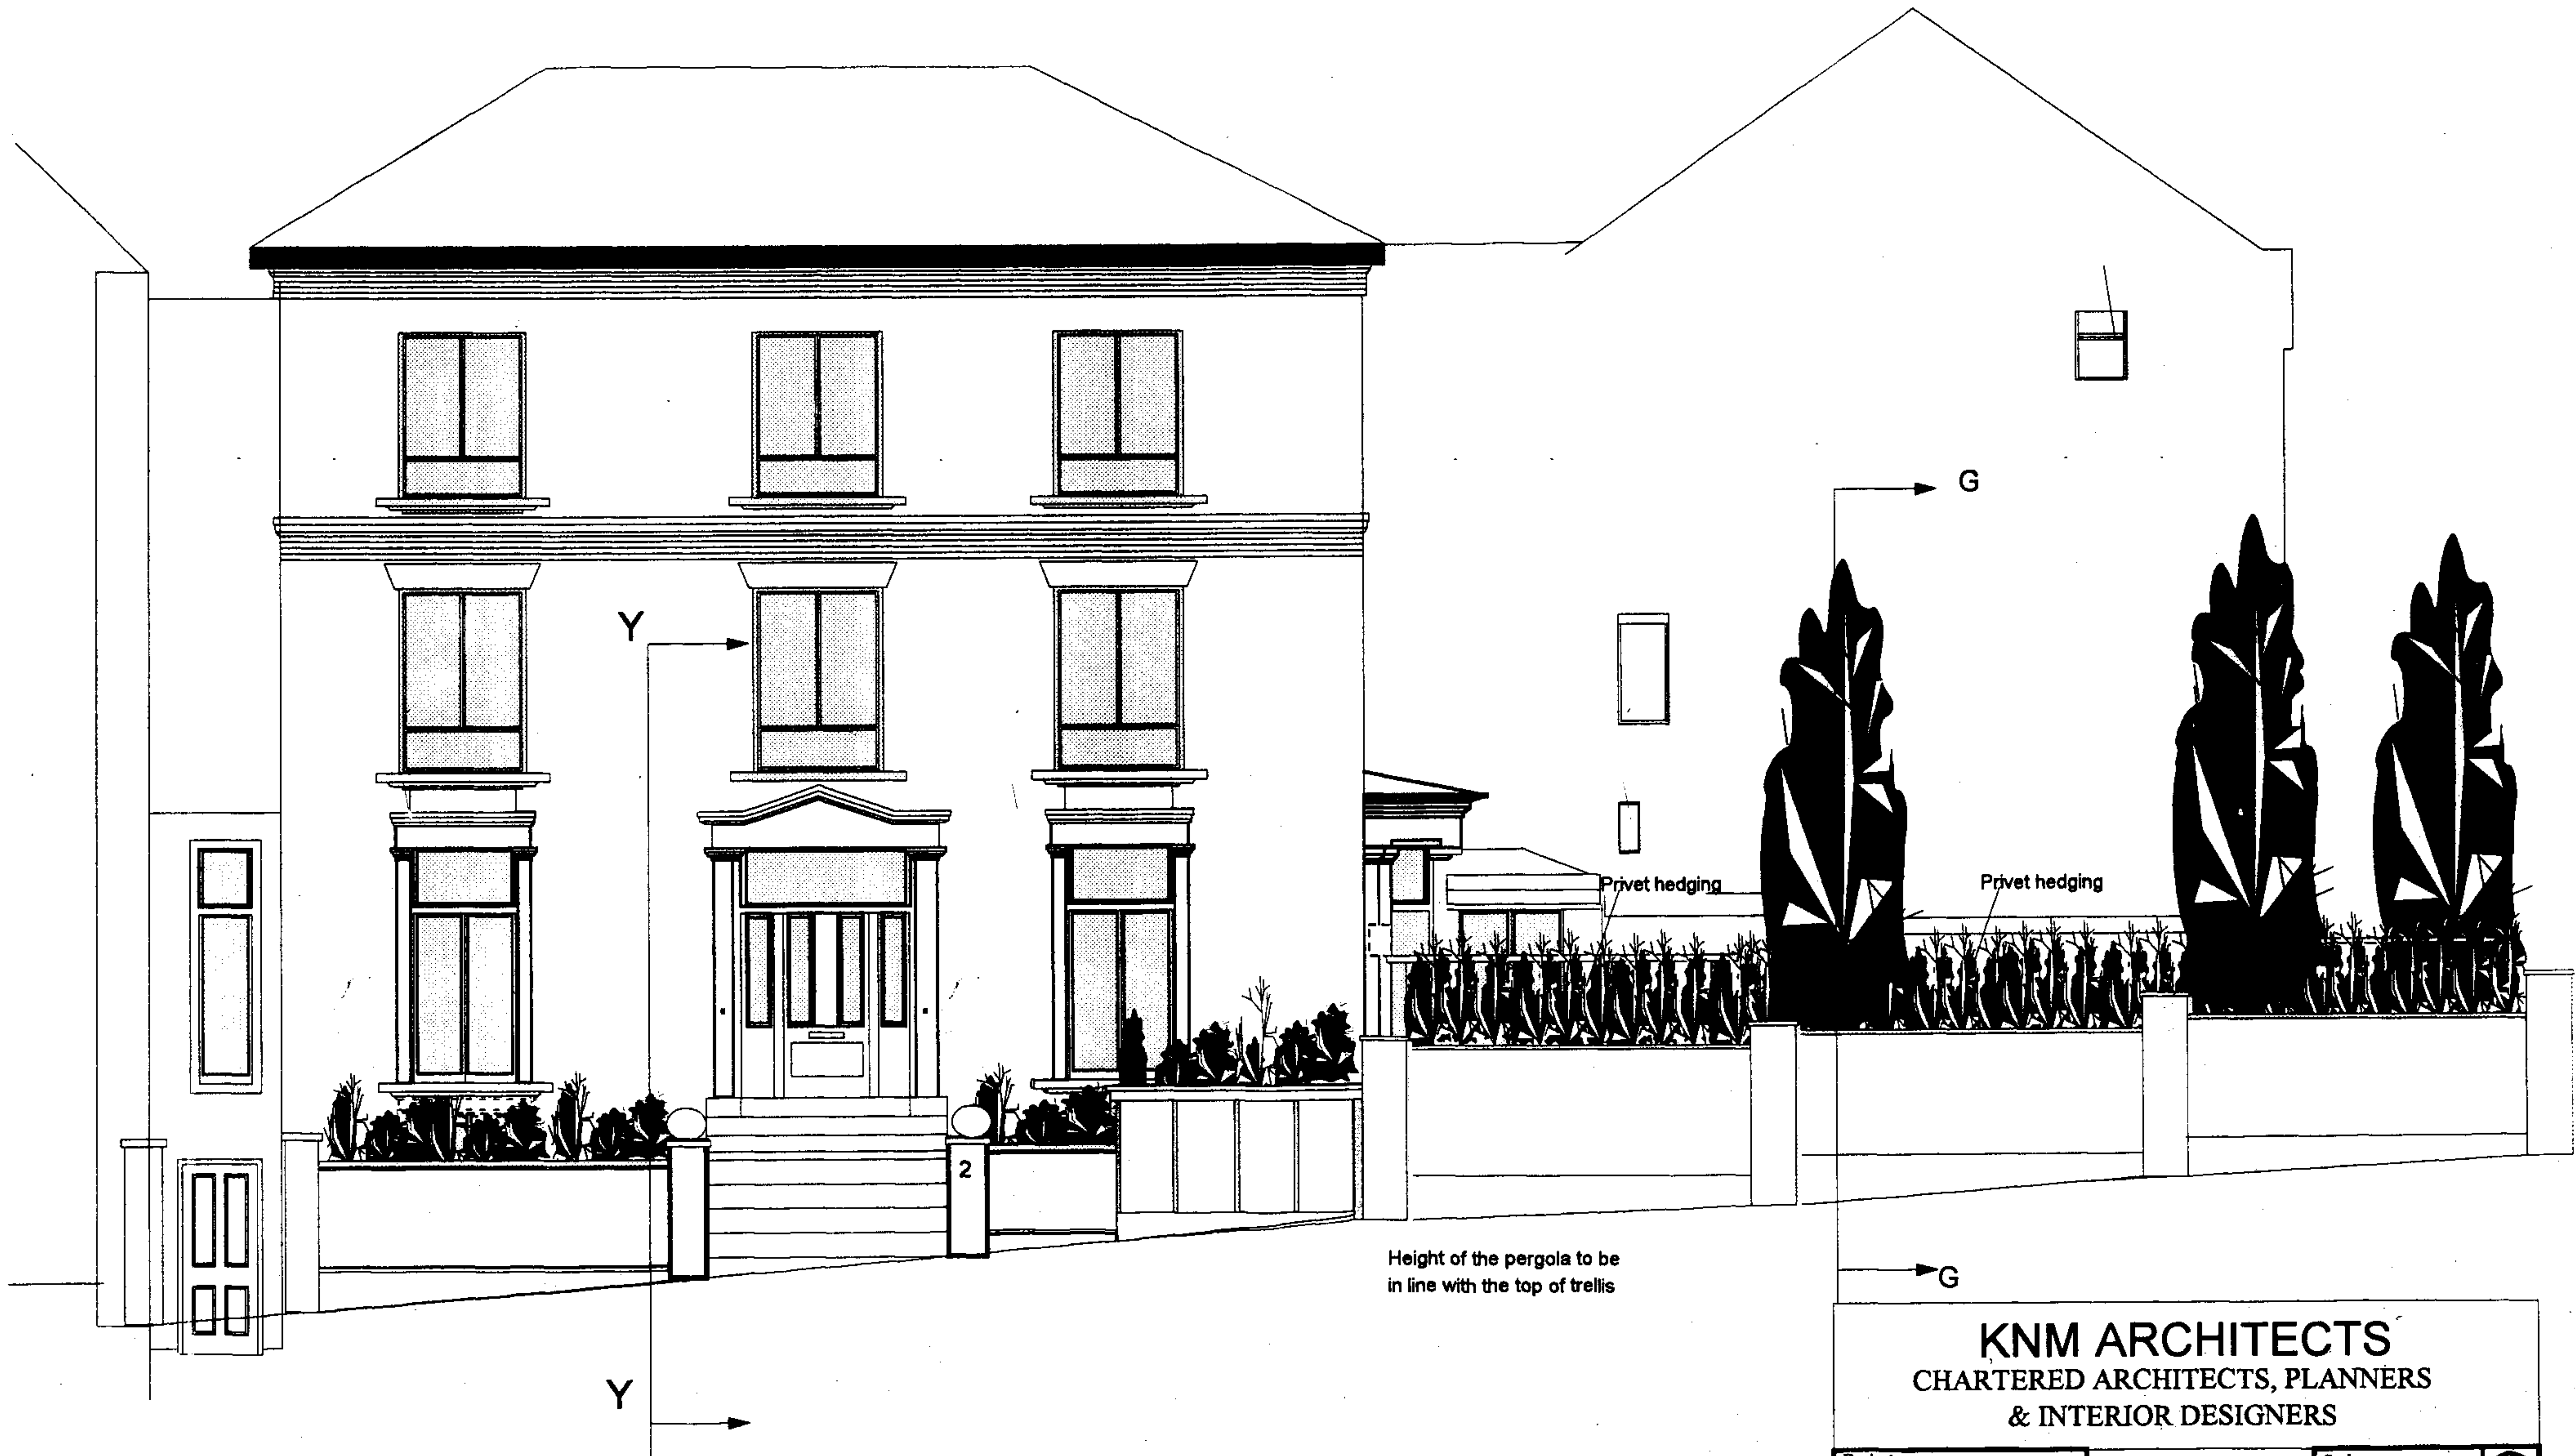

KNM ARCHITECTS
CHARTERED ARCHITECTS, PLANNERS
& INTERIOR DESIGNERS

Project	Drawing Title	Scale	1:50	
2 Denning Road	Proposed	Date	By	
London NW31SU	Denning road	Elevation	2005	13