


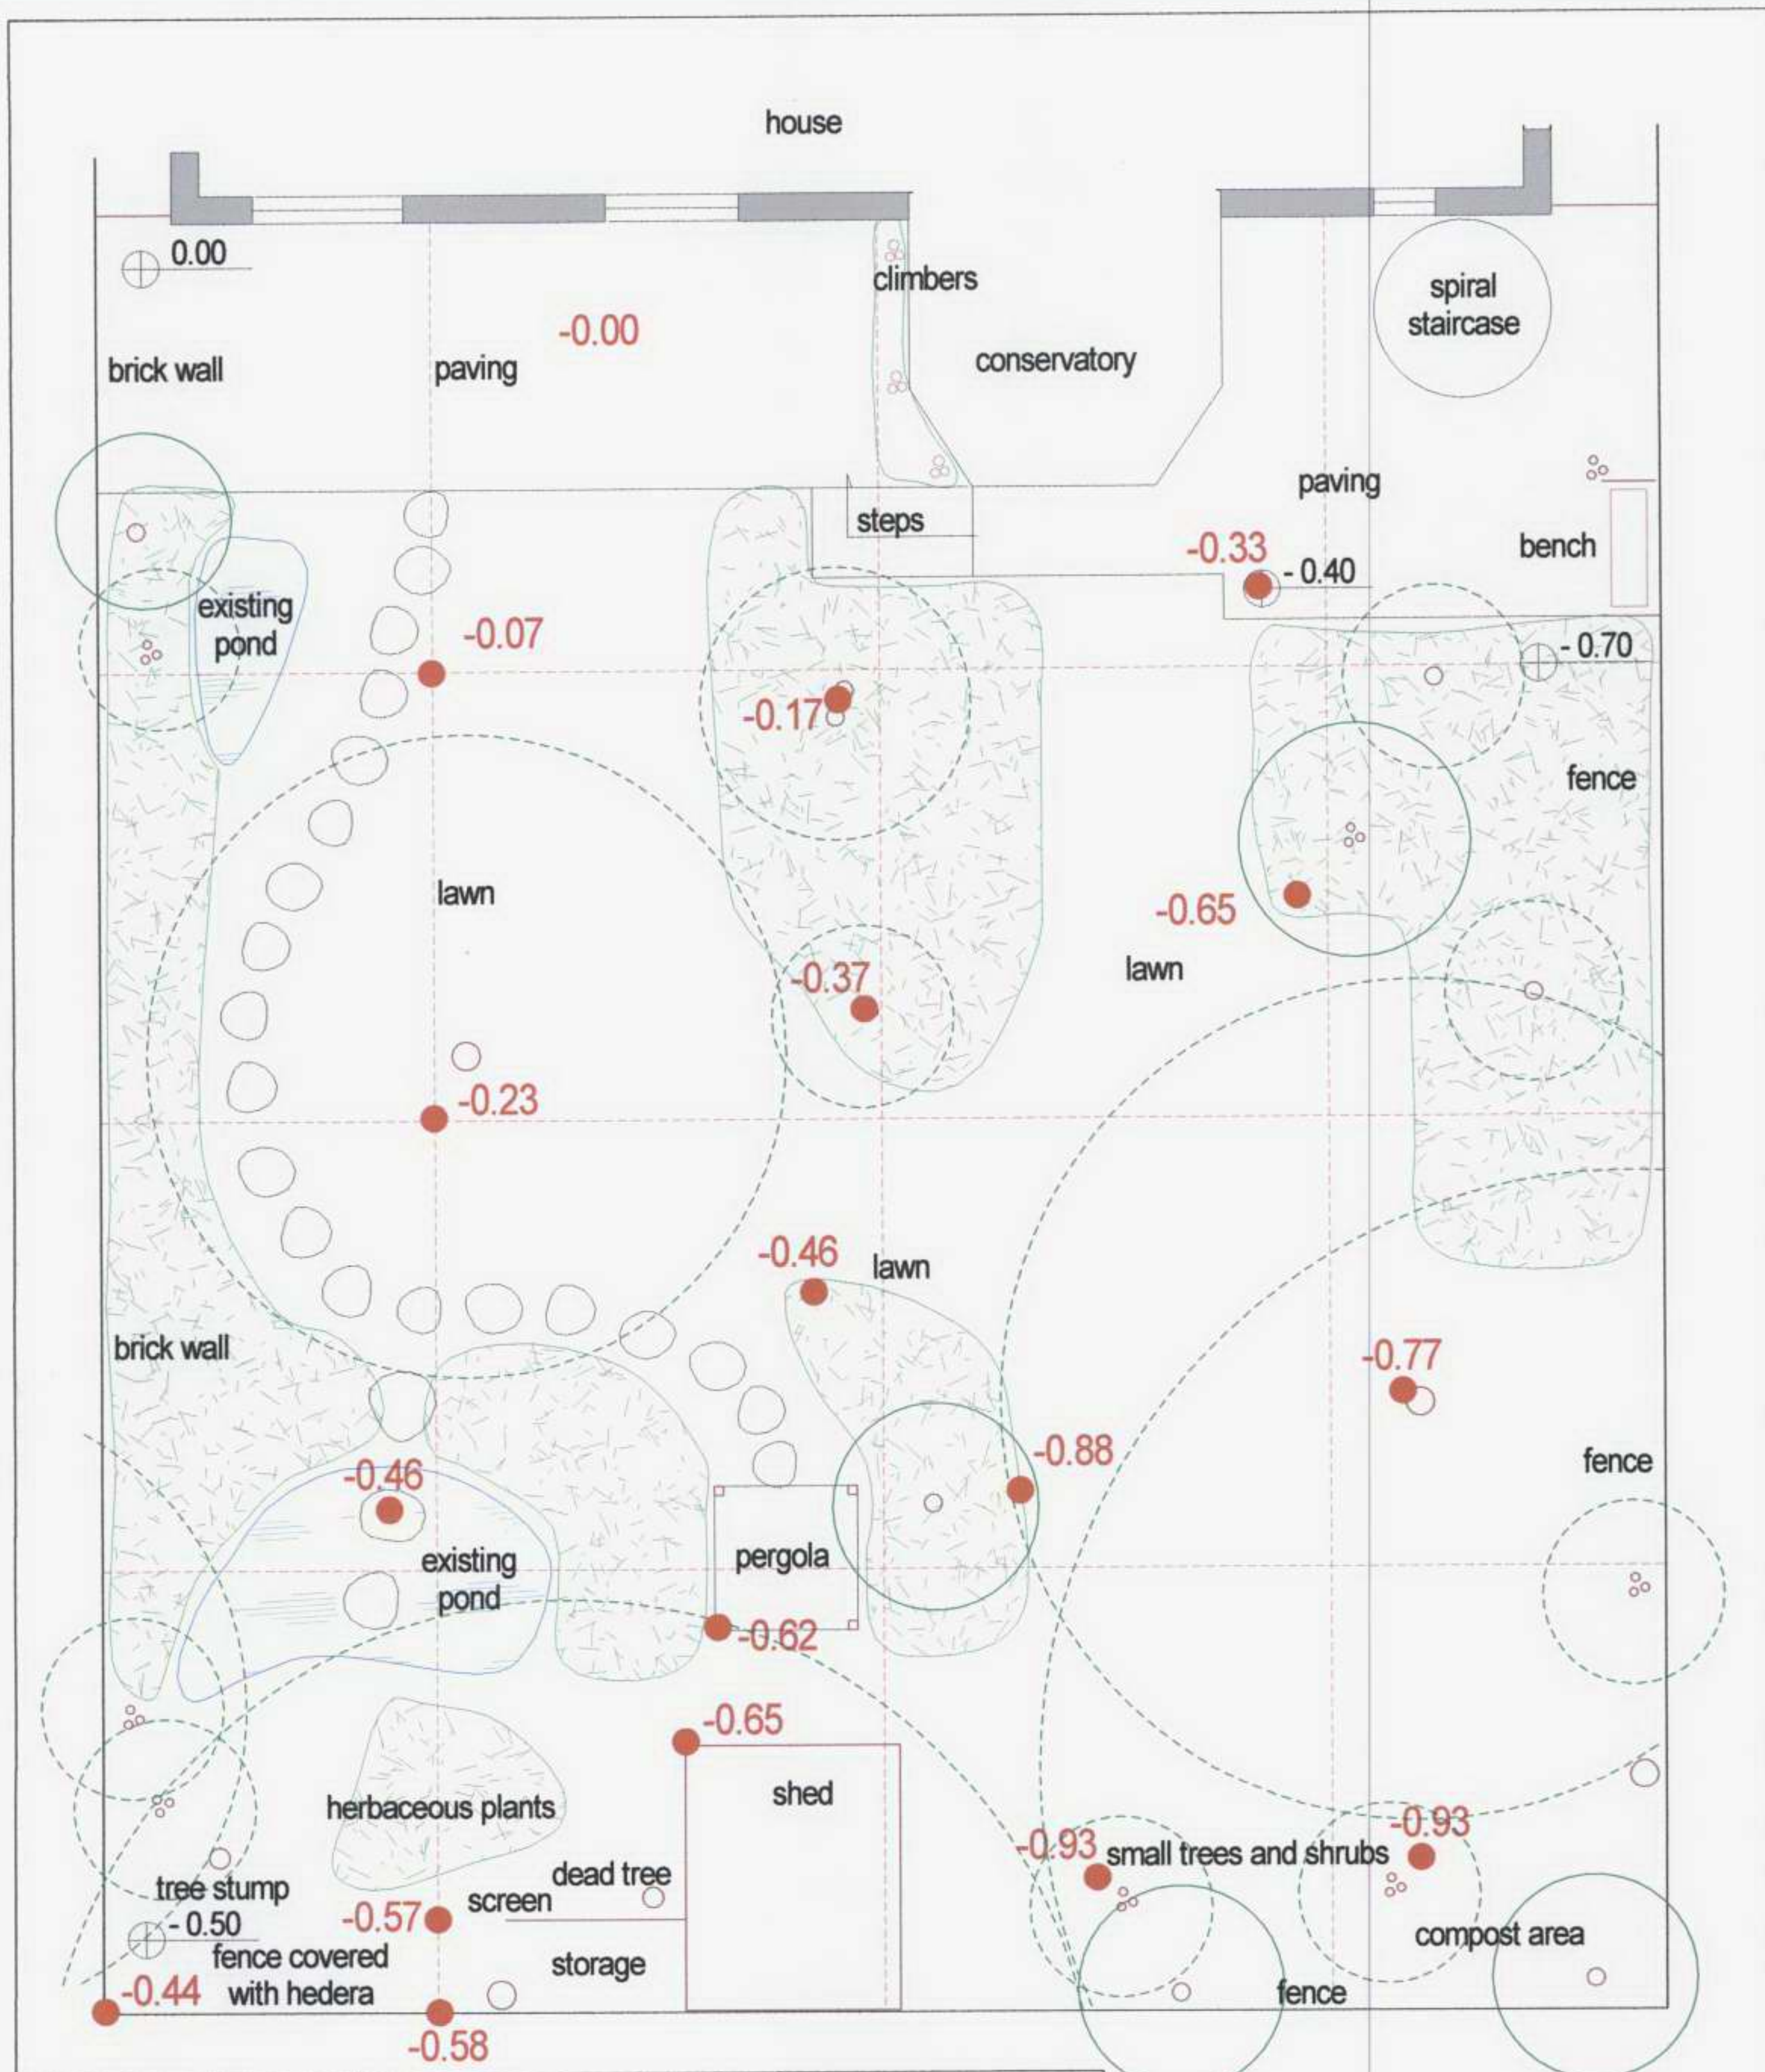

designed by
gartenART
Natural Swimming Ponds

Caspari House
1 Noel Road
London N1 8HQ

Tel: 020 7183 3333
Mob: 0781 140 7051
Fax: 0709 201 8852
email: ralf@gartenart.co.uk
web: www.gartenart.co.uk

designed for

Lucy Scott-Moncrieff
The Garden Flat
25 Nassington Road
London NW3 2TX


Survey

Drawing: plan
Drawn: Frank Drewes
Date: May 19th, 2006
Scale: 1:100

Outside southern side of property:
+ substantial drop in height
+ embankments - allotments
+ railway line

0 1 2 3m



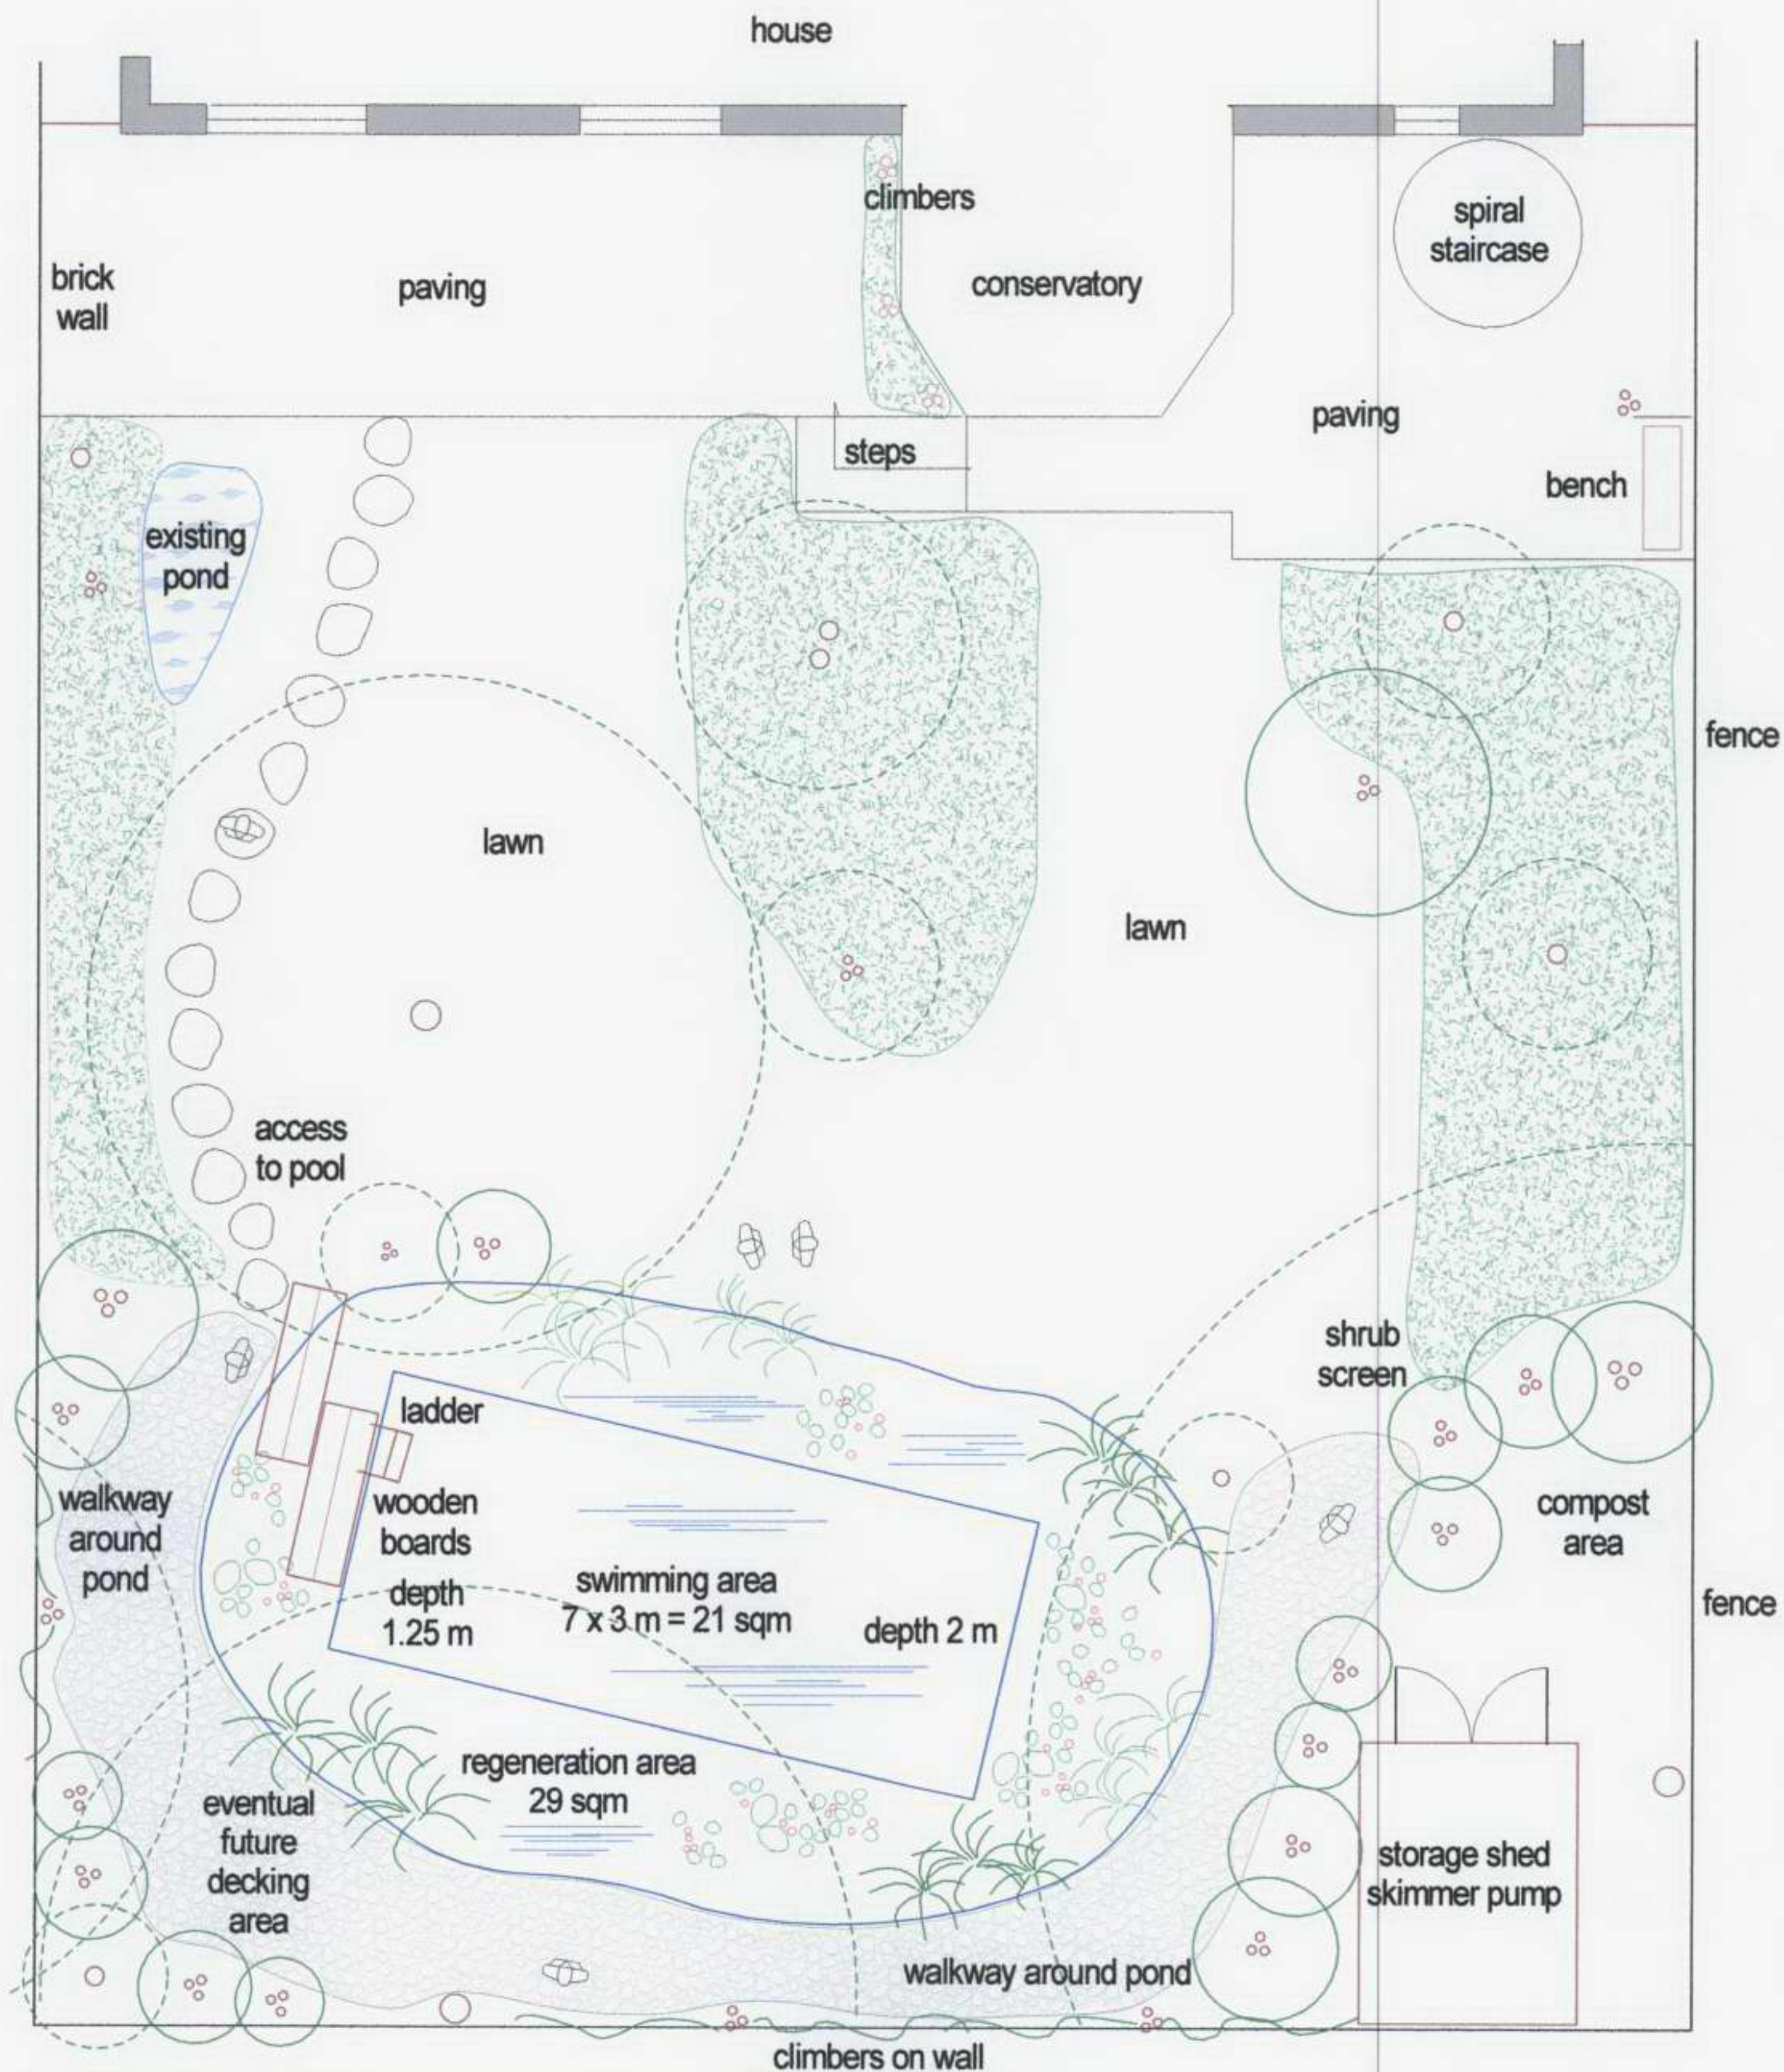

designed by
gartenART

Natural Swimming Pools

Caspari House
1 Noel Road
London
N1 8HQ

Tel: 020 7183 3333
Mob: 0781 140 7051
Fax: 0709 201 8852
email: ralf@gartenart.co.uk
web: www.gartenart.co.uk

designed for

Lucy Scott-Moncrieff
The Garden Flat
25 Nassington Road
London NW3 2TX

Drawing: plan
Drawn: Frank Drewes
Changes: 08/08/2006

Date:
19/05/2006

Scale
1:100

PROJECT




swimming pond data:
perimeter 28 m
total surface 55 sqm
swimming area 21 sqm
regeneration area 34 sqm



0 1 2 3m

MAIN DESIGN ELEMENTS

- + pond area in southern part of garden
- + direct access from house via stepping stones
- + access to pond via wooden boards
- + natural shape of regeneration area
- + long rectangular swimming area
- + integration of existing shrubs and small trees
- + walkway around the pond
- + retaining wall to contain spoil modulation
- + hidden storage shed and compost area
- + possibility of future decking area

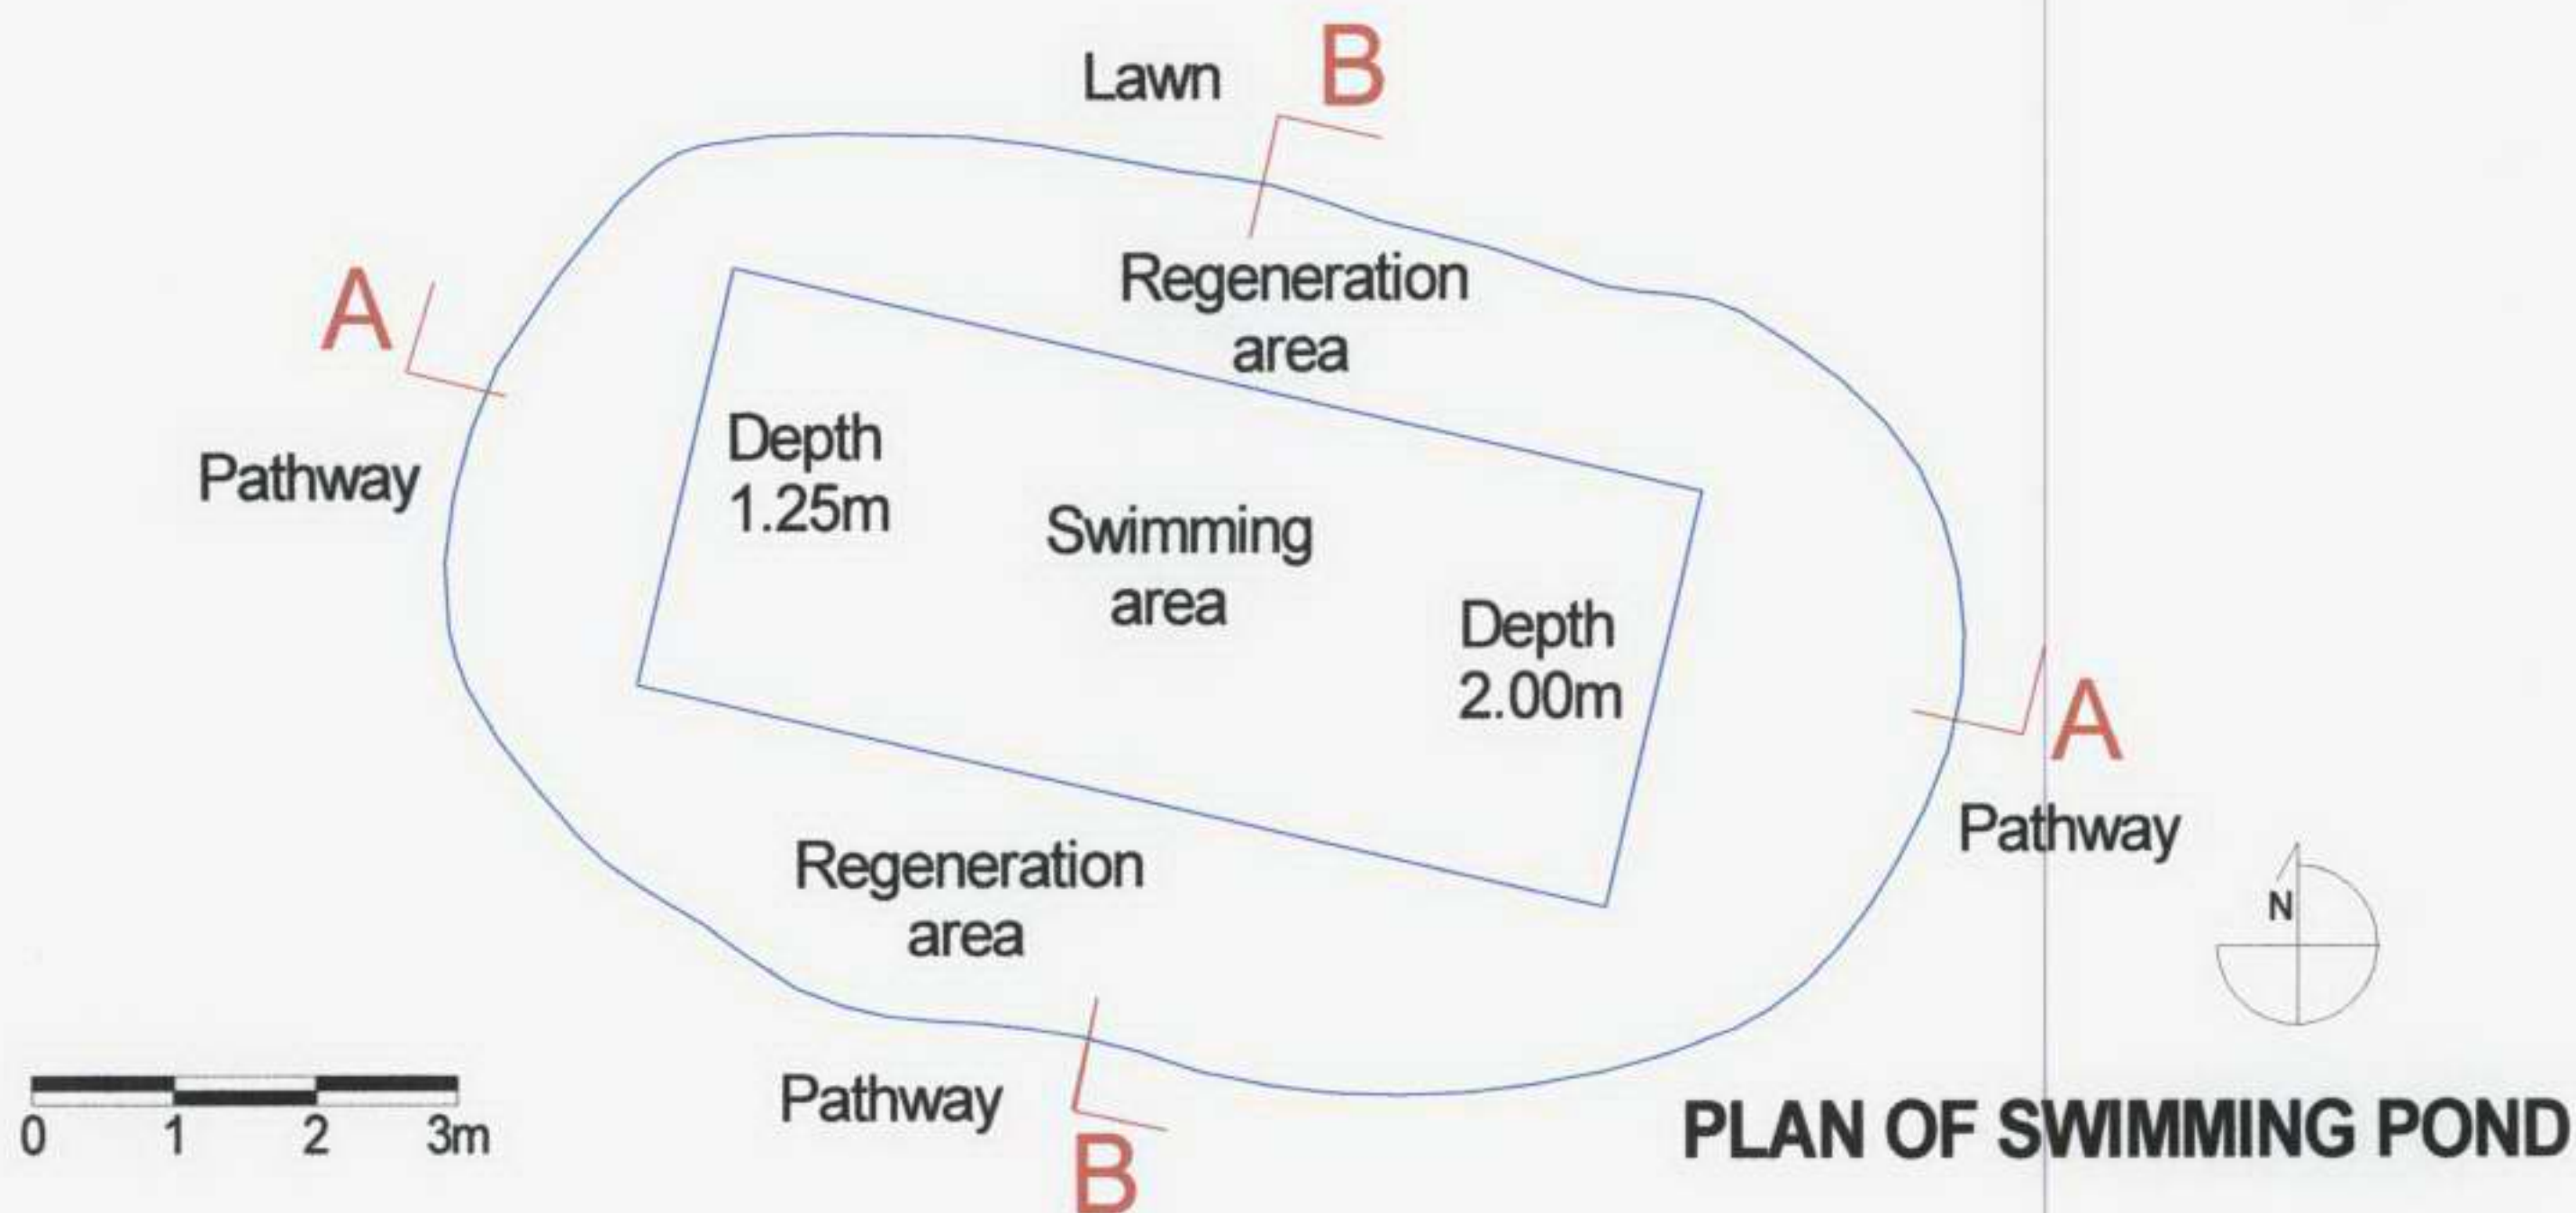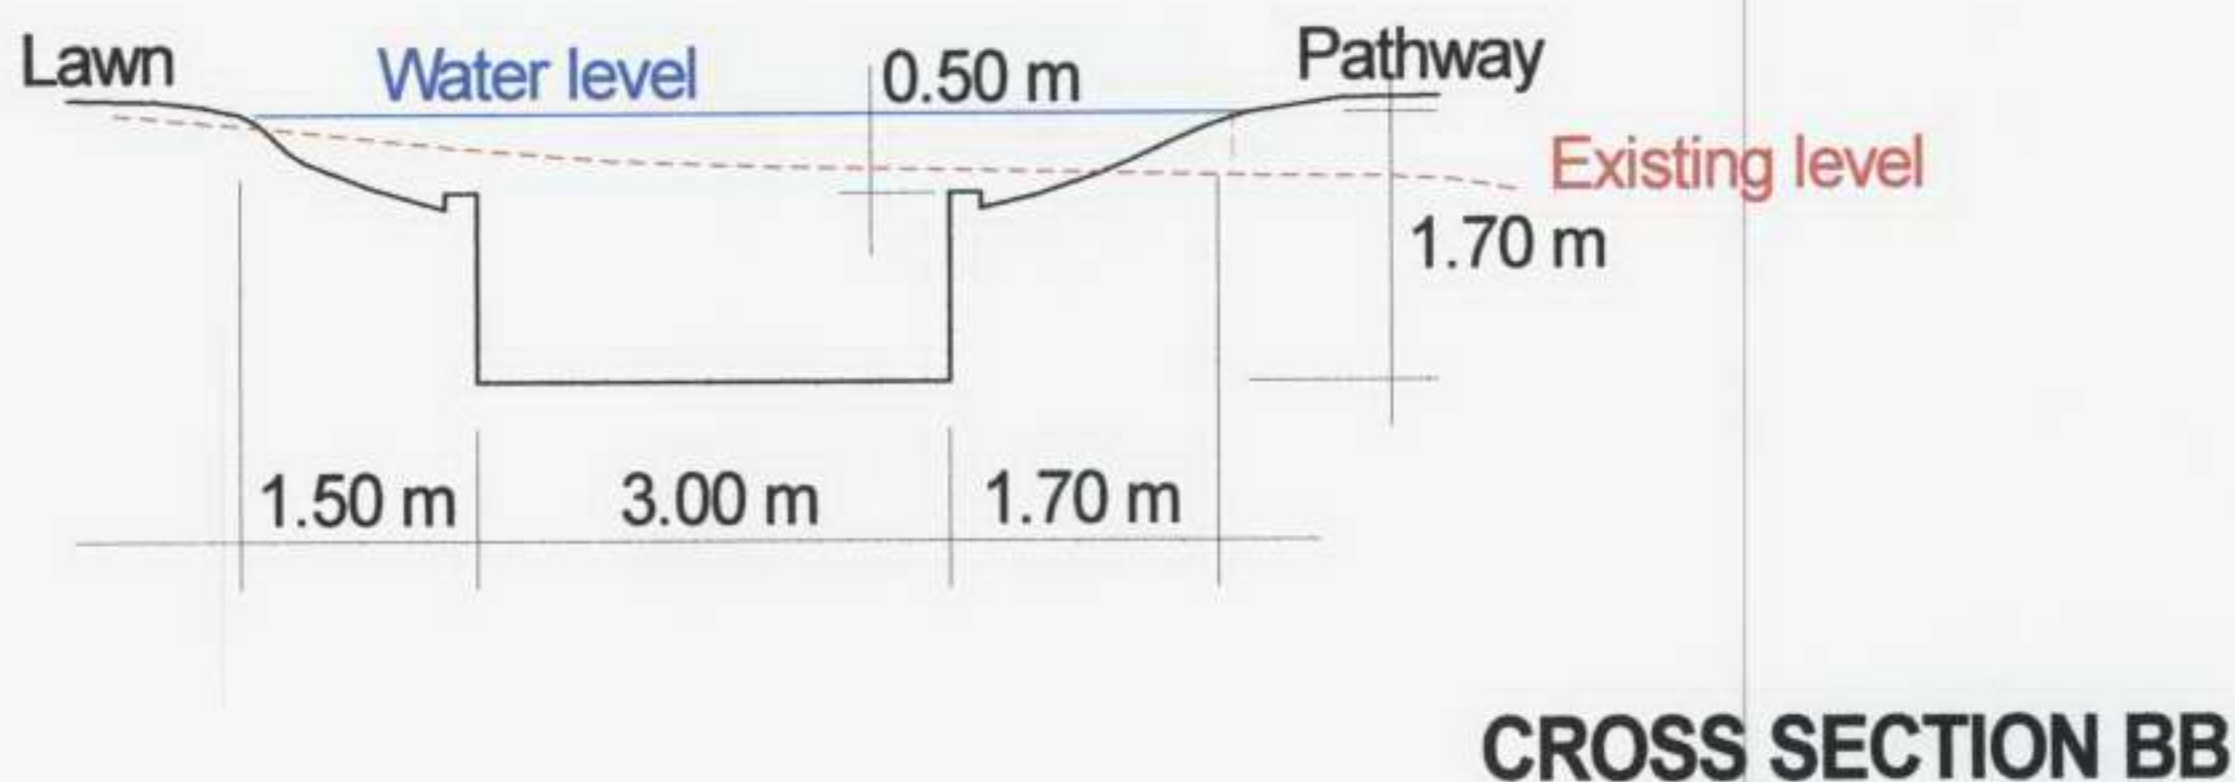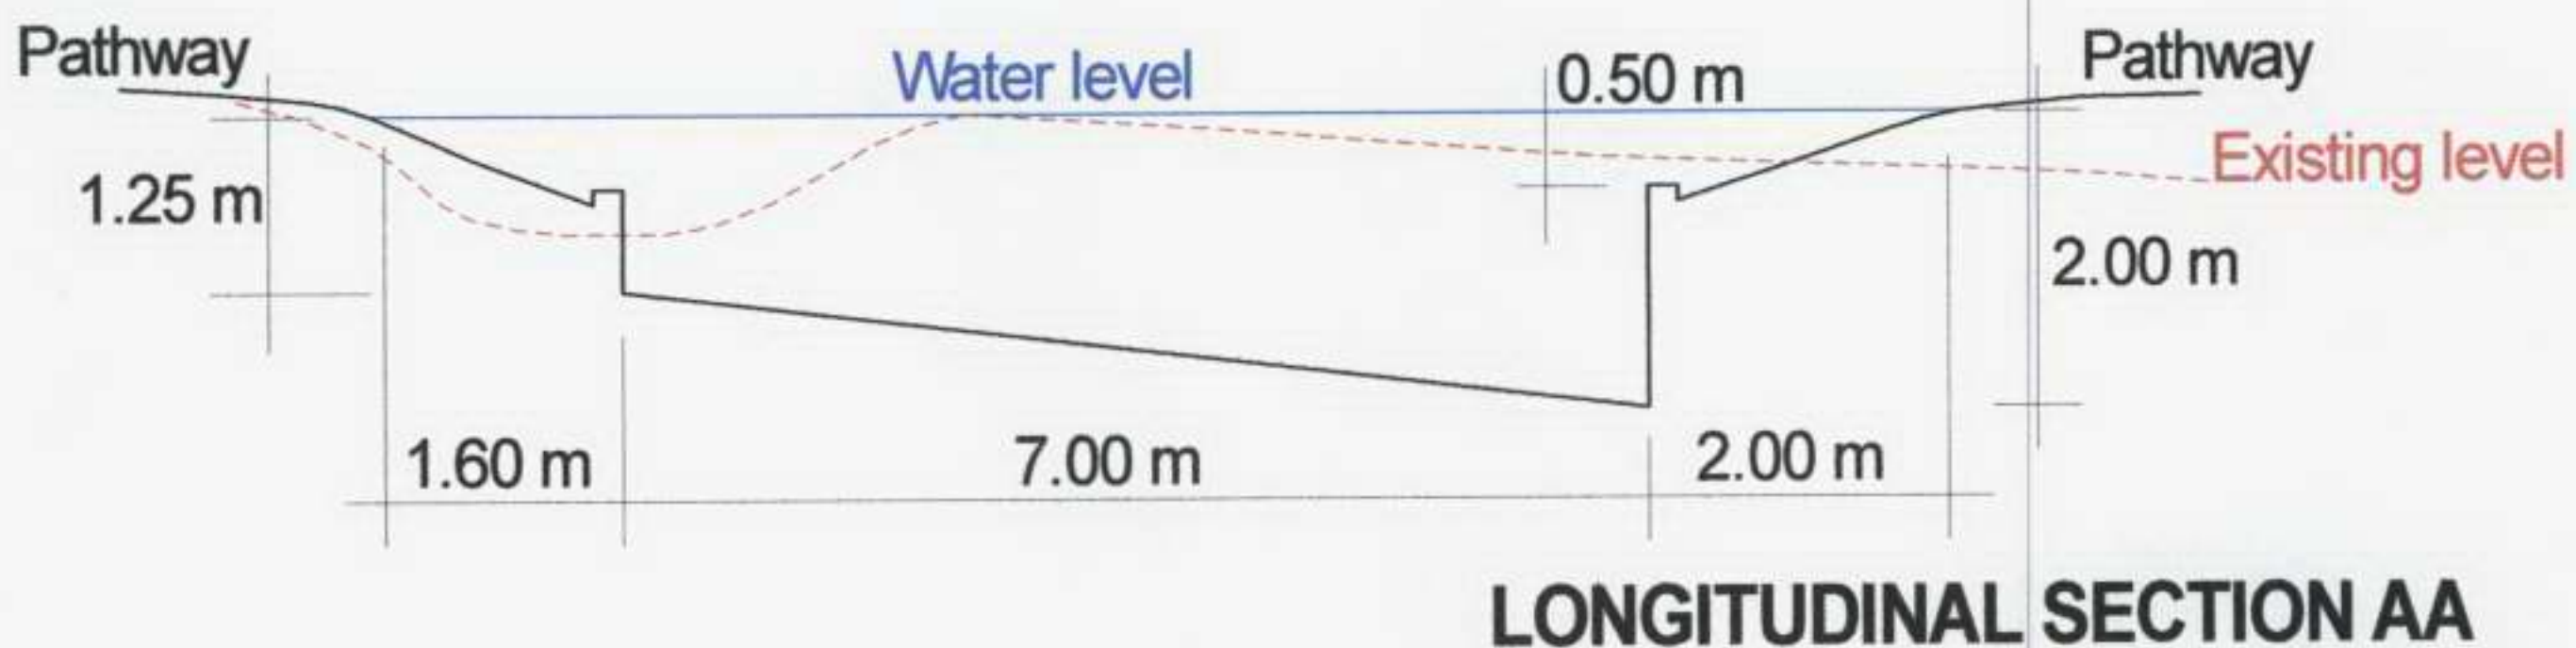

designed by
gartenART
 Natural Swimming Ponds
 Caspari House
 1 Noel Road
 London N1 8HQ
 Tel: 020 7183 3333
 Mob: 07811 407 051
 Fax: 070 9201 8852
 email: ralf@gartenart.co.uk
 web: www.gartenart.co.uk

designed for
 Lucy Scott-Moncrieff
 The Garden Flat
 25 Nassington Road
 London NW3 2TX

Date:
 15/06/06

Scale:
 1:100

LINER
 plan and sections

Drawing: plan + sections
 Drawn by: Frank Drewes
 Updated: July 7th, 2006

swimming pond data
 perimeter 28 ml
 total surface 55 sqm
 swimming area 21 sqm
 regeneration area 34 sqm

Soakaway
under lawn

Overflow
channel

Skimmer
(under decking)

water level

deep area
water circulation
inside pond

SECTION AA
Outflow from
skimmer pump

designed by
gartenART

Natural Swimming Ponds

Caspari House
1 Noel Road
London N1 8HQ

Tel: 020 7183 3333
Mob: 0781 140 7051
Fax: 0709 201 8852
email: ralf@gartenart.co.uk
web: www.gartenart.co.uk

designed for

Lucy Scott-Moncrieff
The Garden Flat
25 Nassington Road
London NW3 2TX

**FILTERS
SKIMMERS
PIPES
PUMPS**

Drawing: schematic plan
Drawn: Frank Drewes
Updated: July 10th, 2006

Date:
13/06/2006

Scale
1:50

Pond
edge

water circulation
inside pond

Swimming
area

Outflow from
skimmer pump

flow direction of
surface water

Skimmer pump
(in storage shed
out of view and
completely silent)


Filters and filter pump
inside the pond out of view
and completely silent


2% slope towards the external side





Outflow from
filter pump
(pipe between rocks)

flow direction of
surface water

flow direction of
surface water

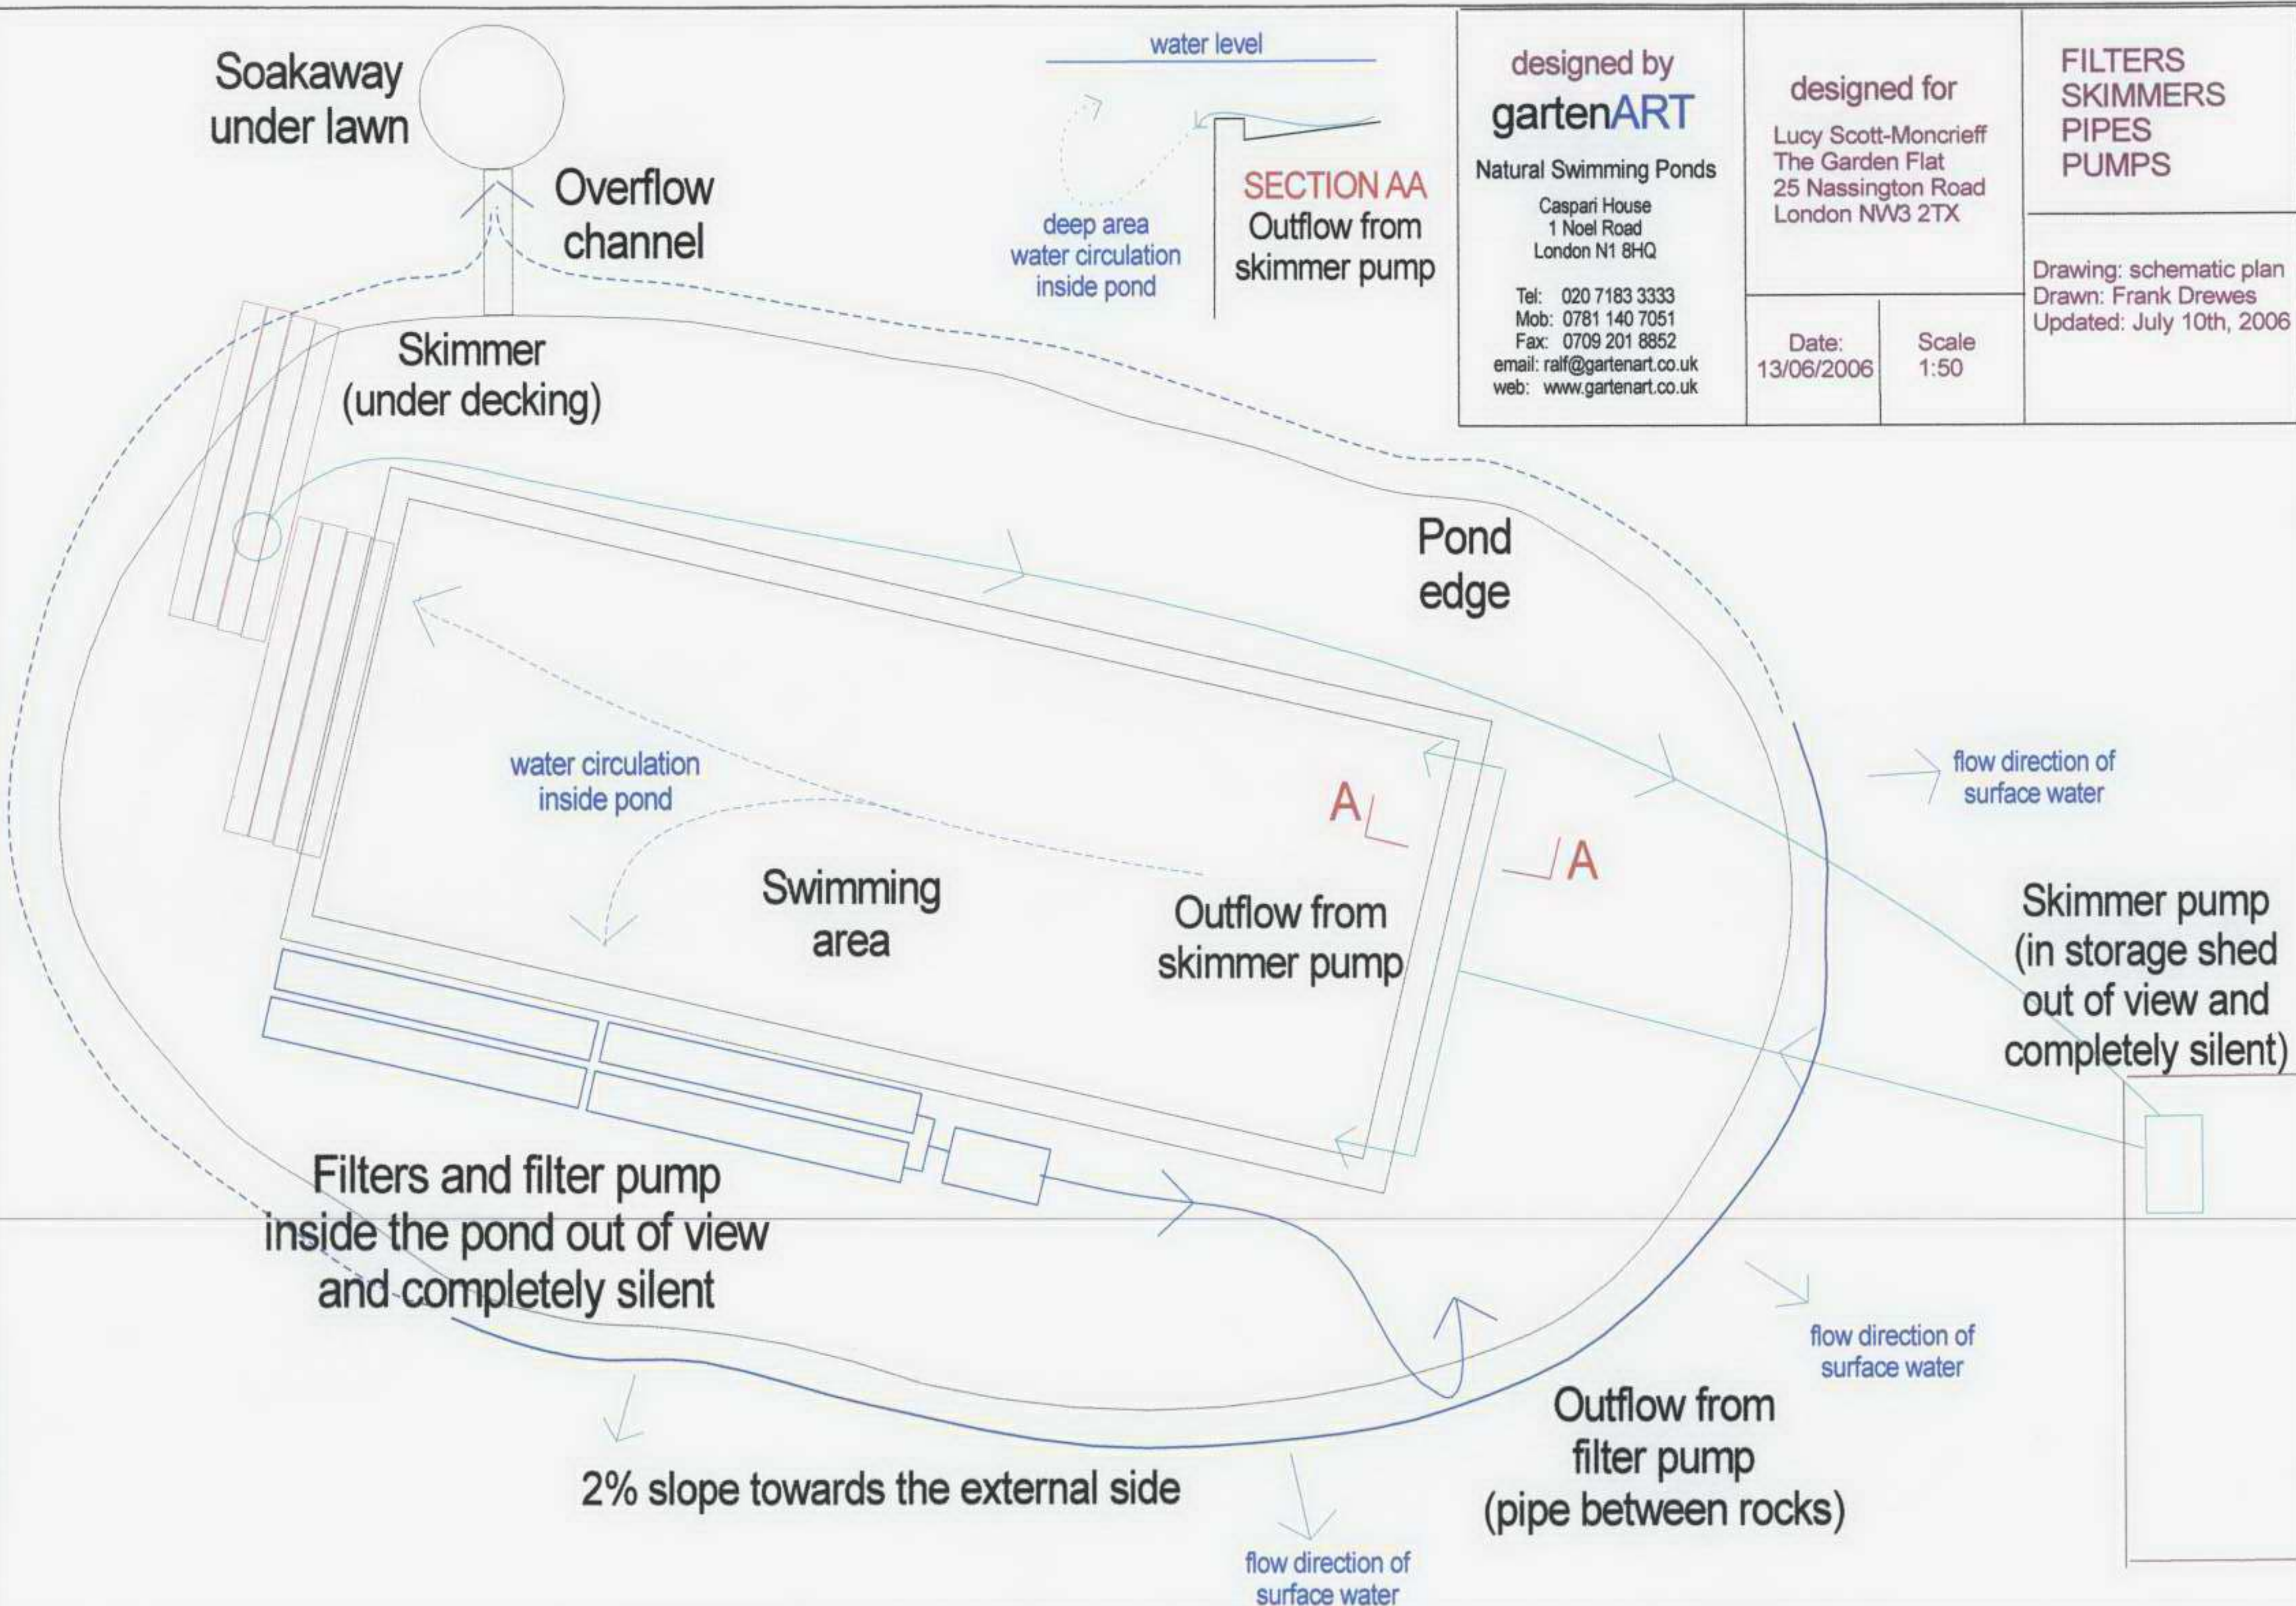

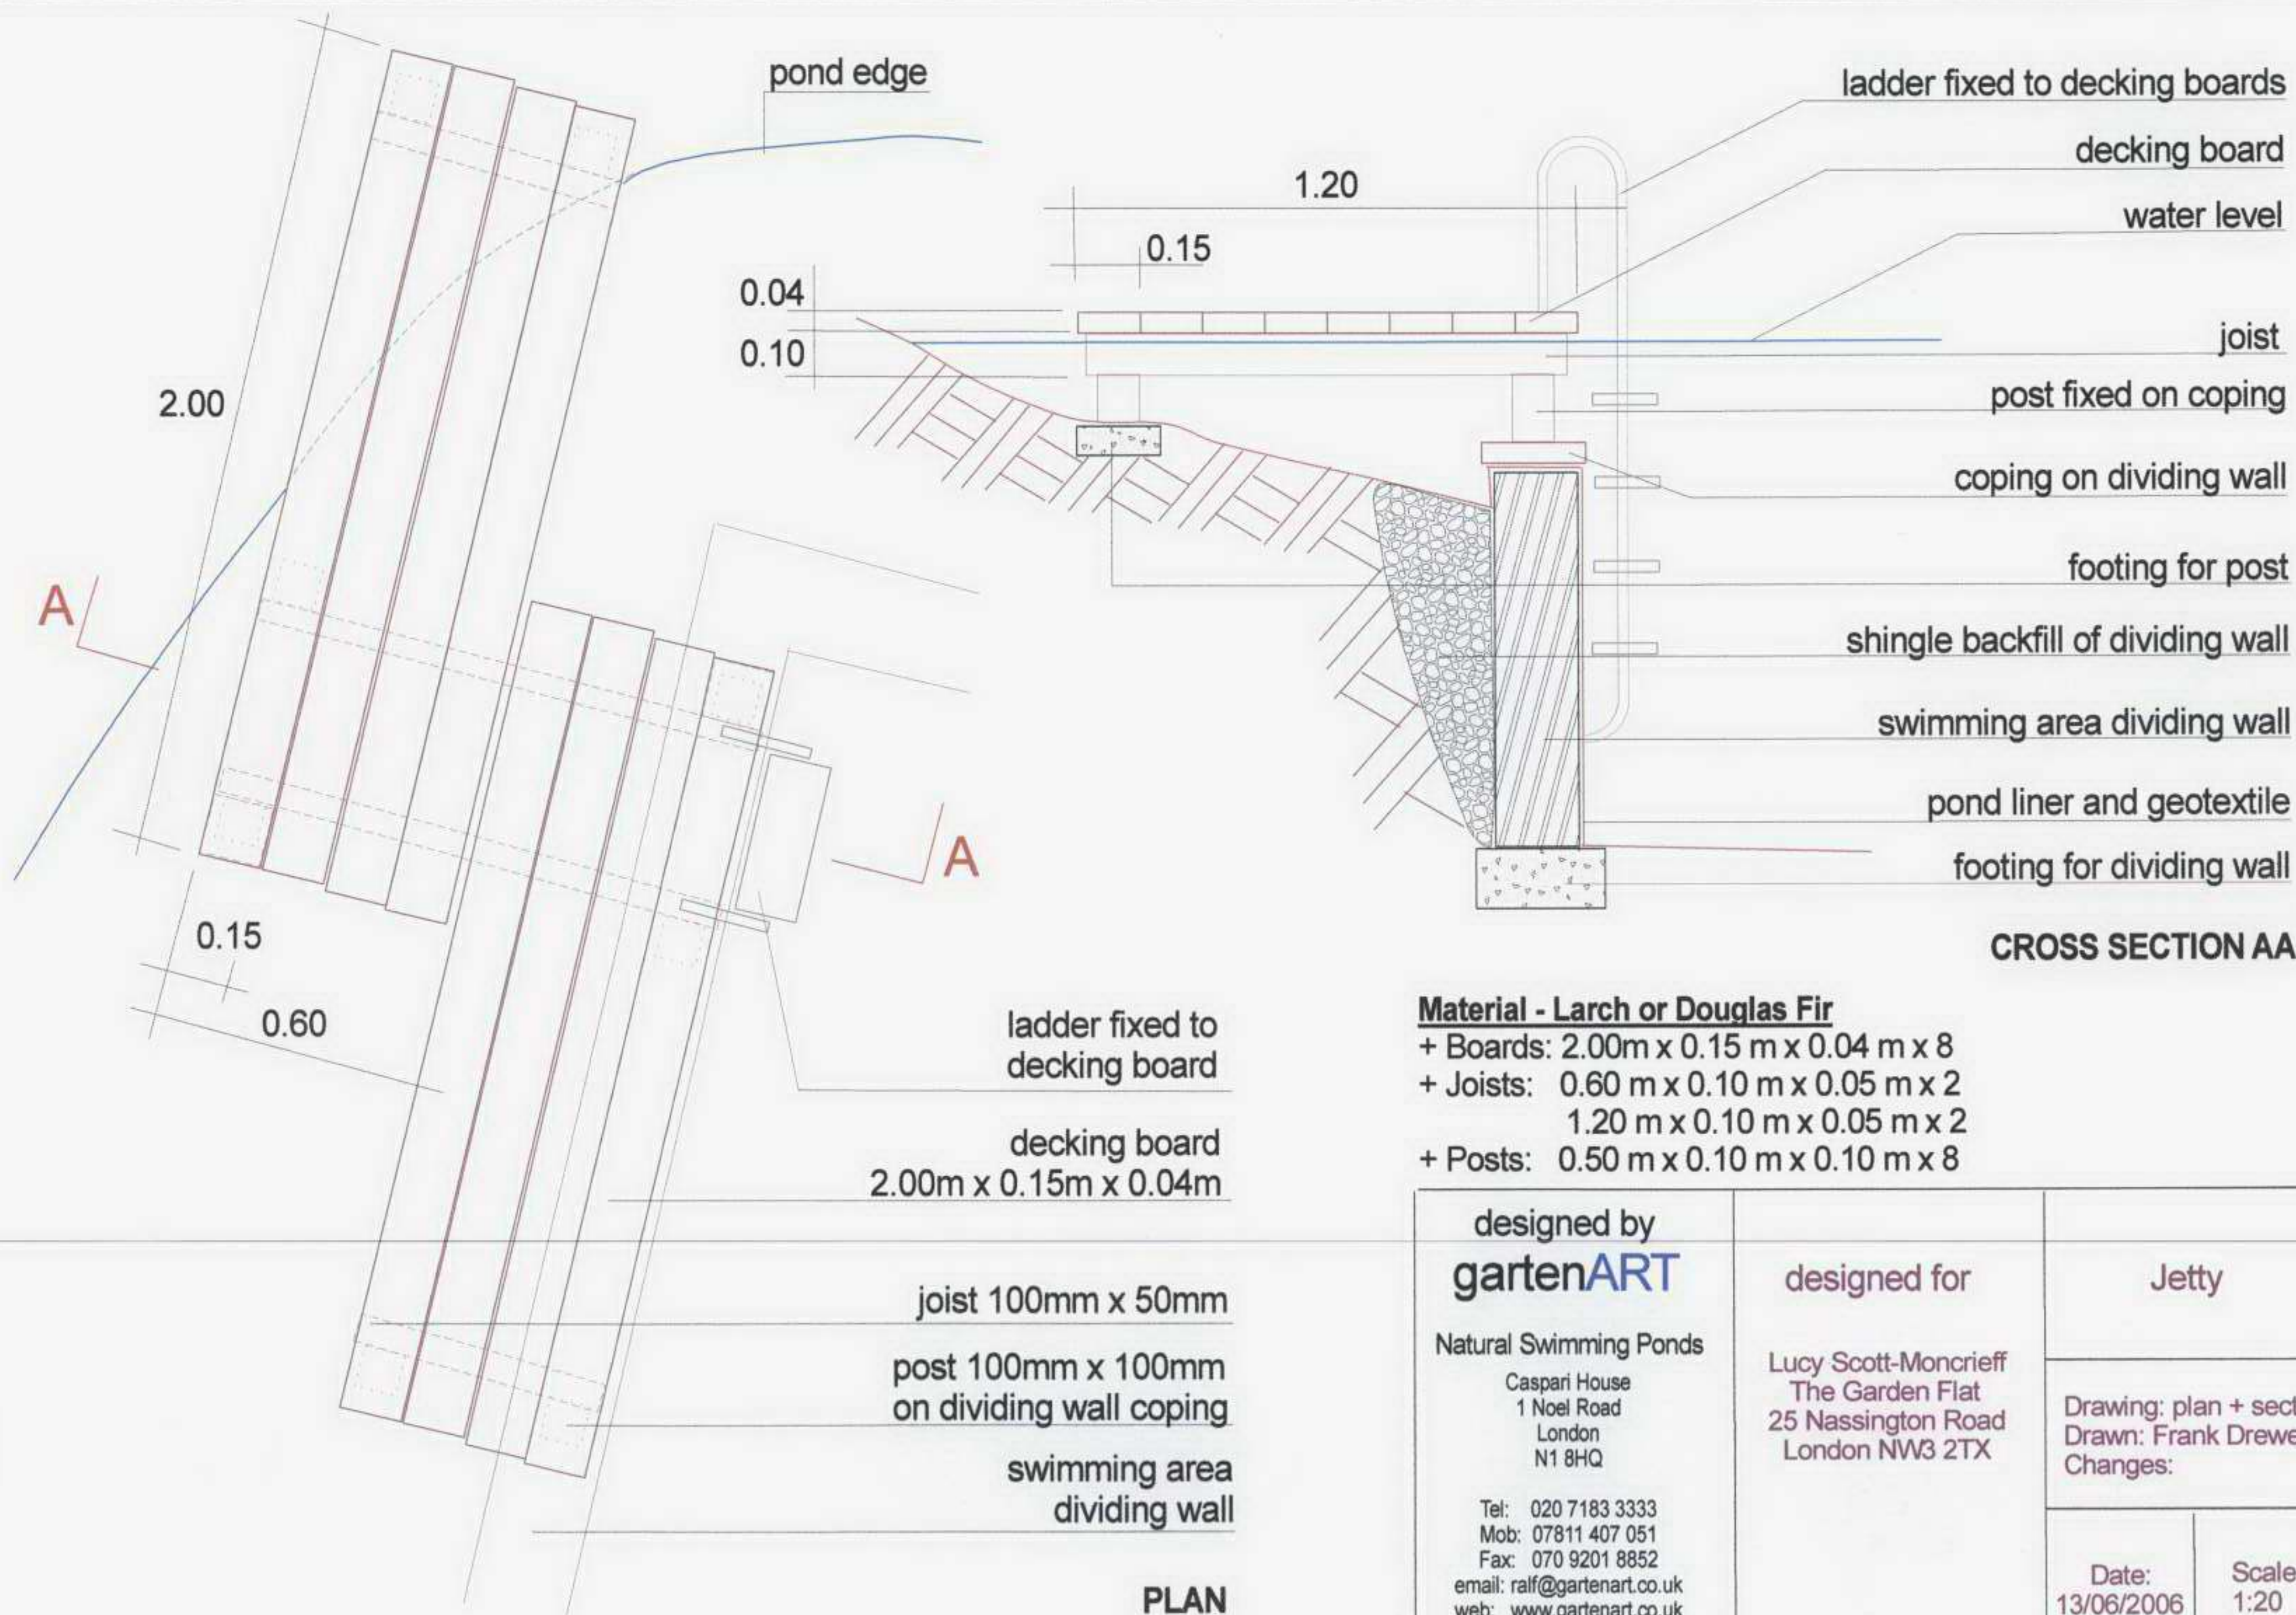

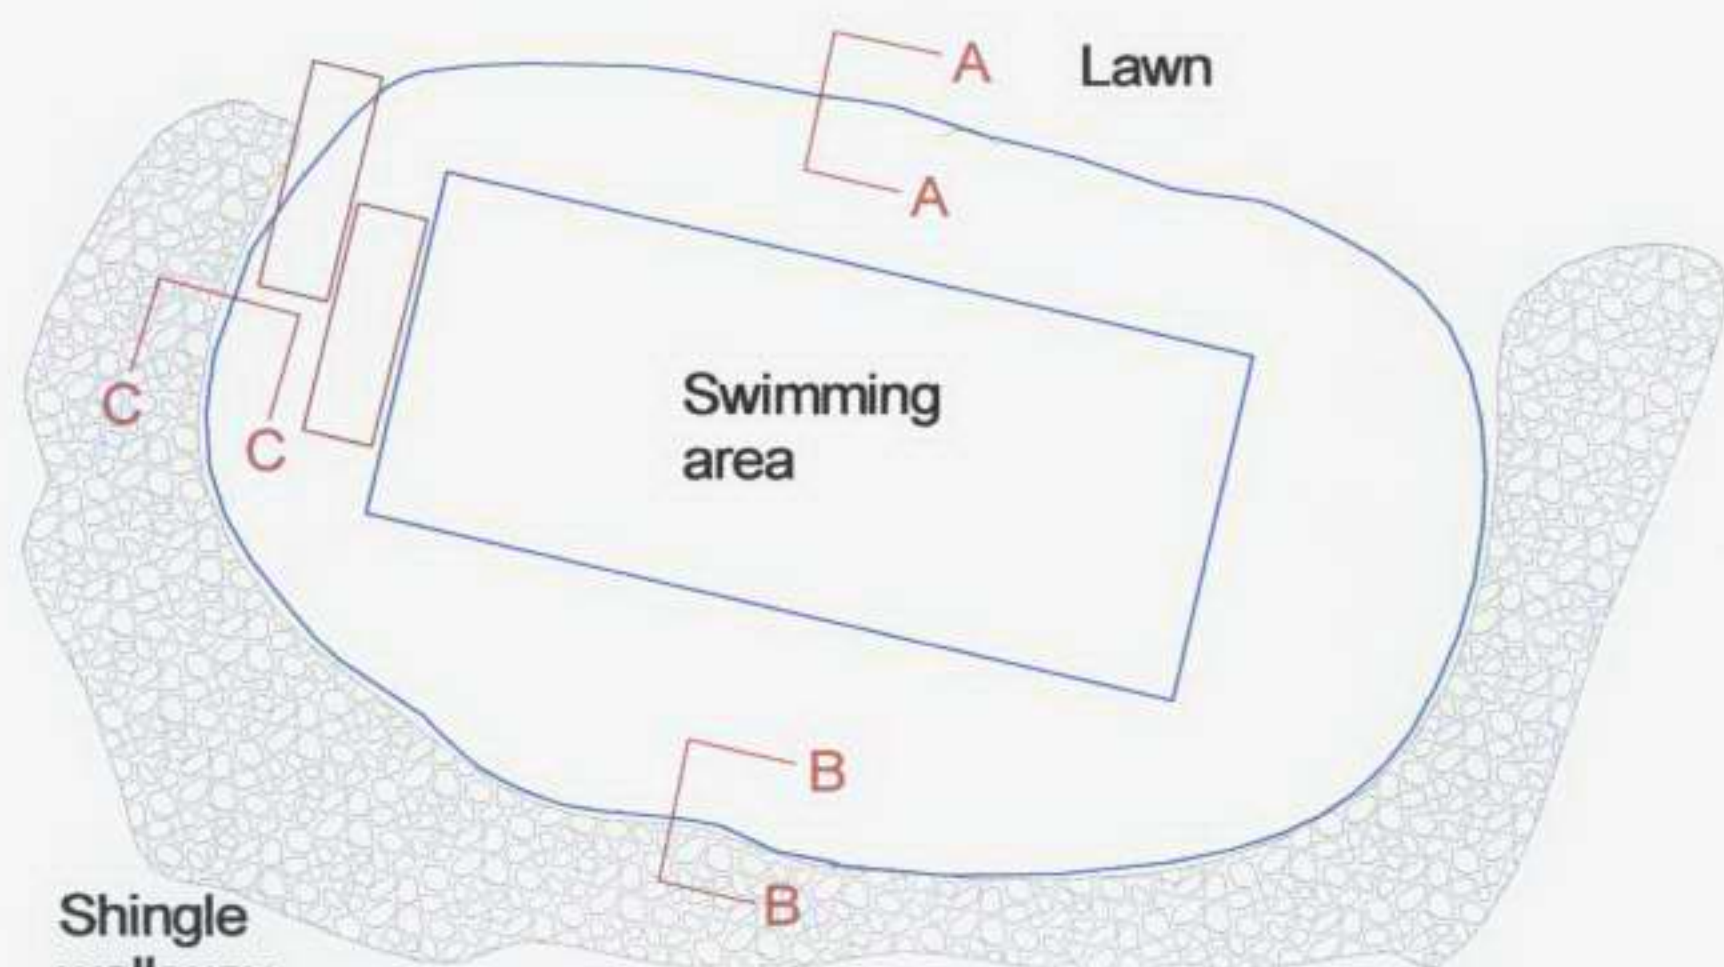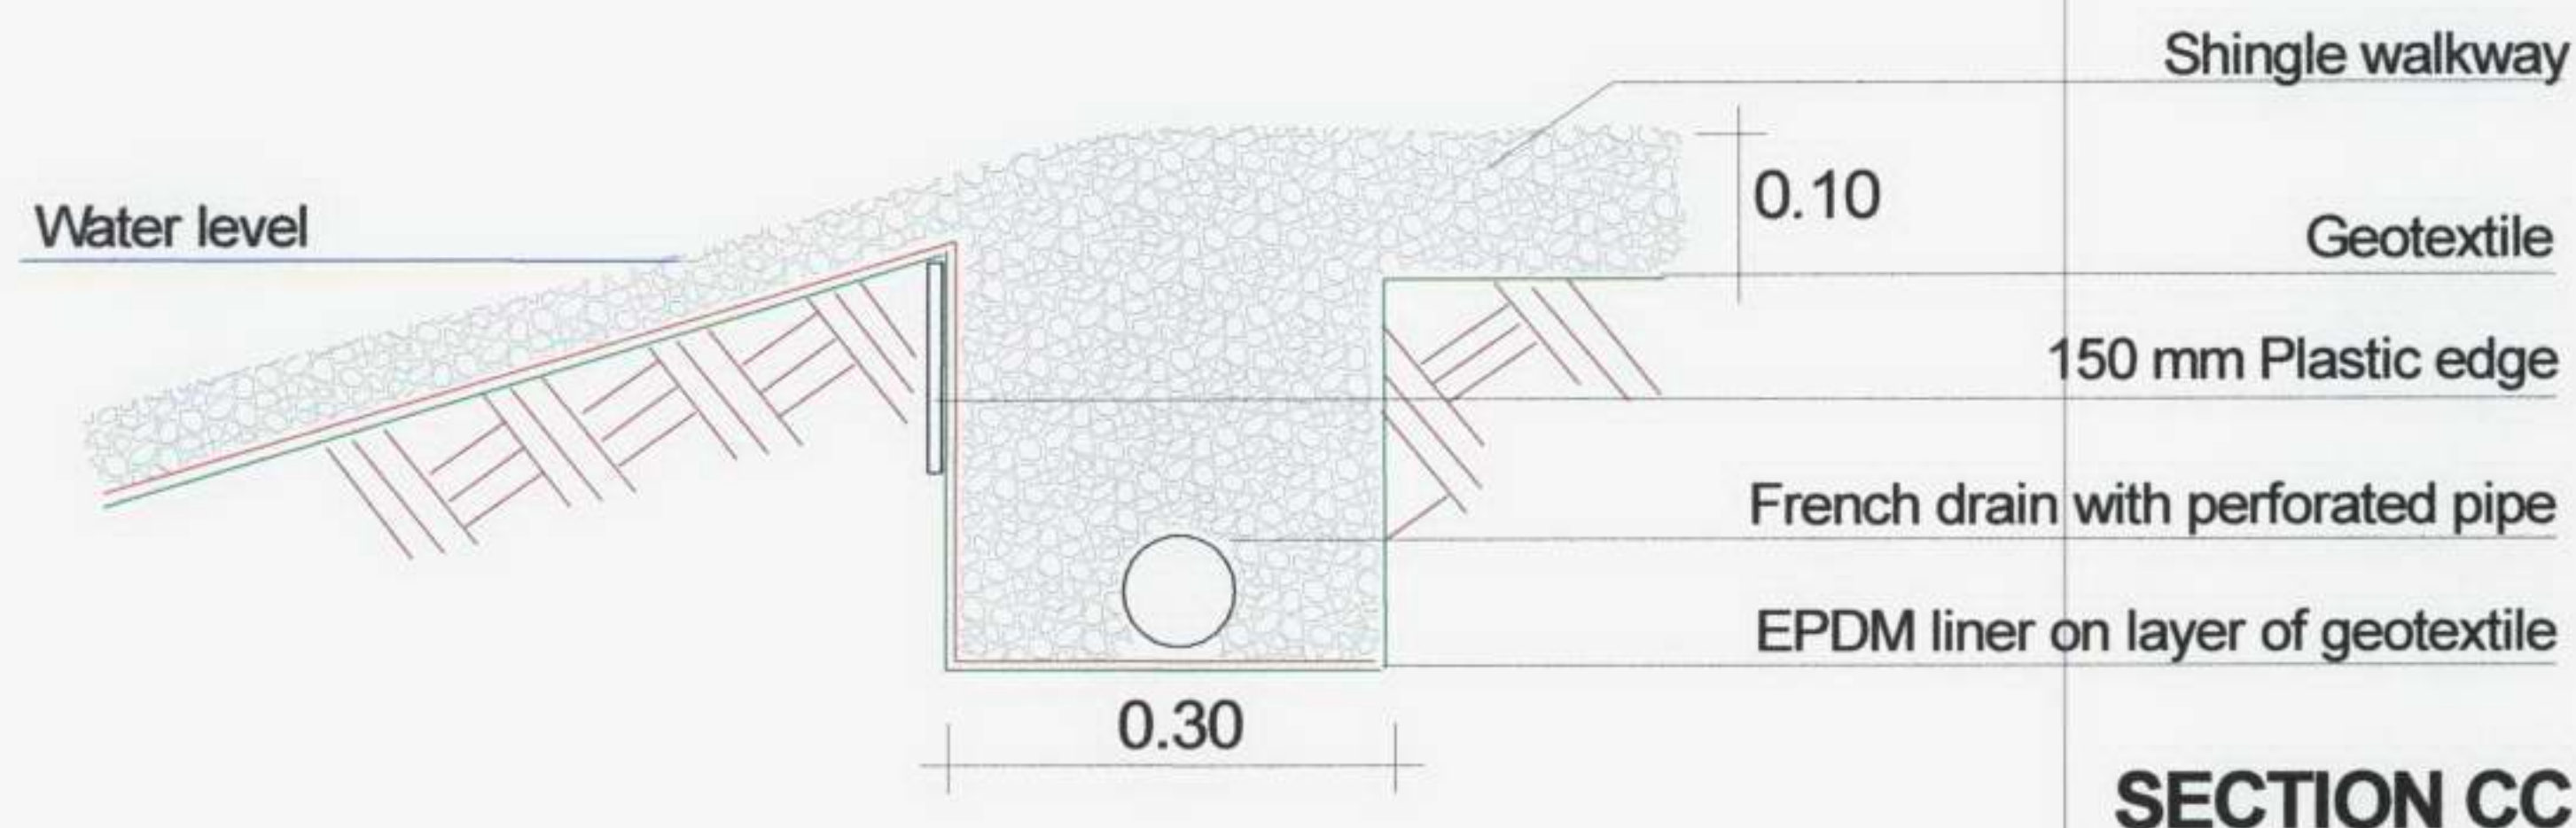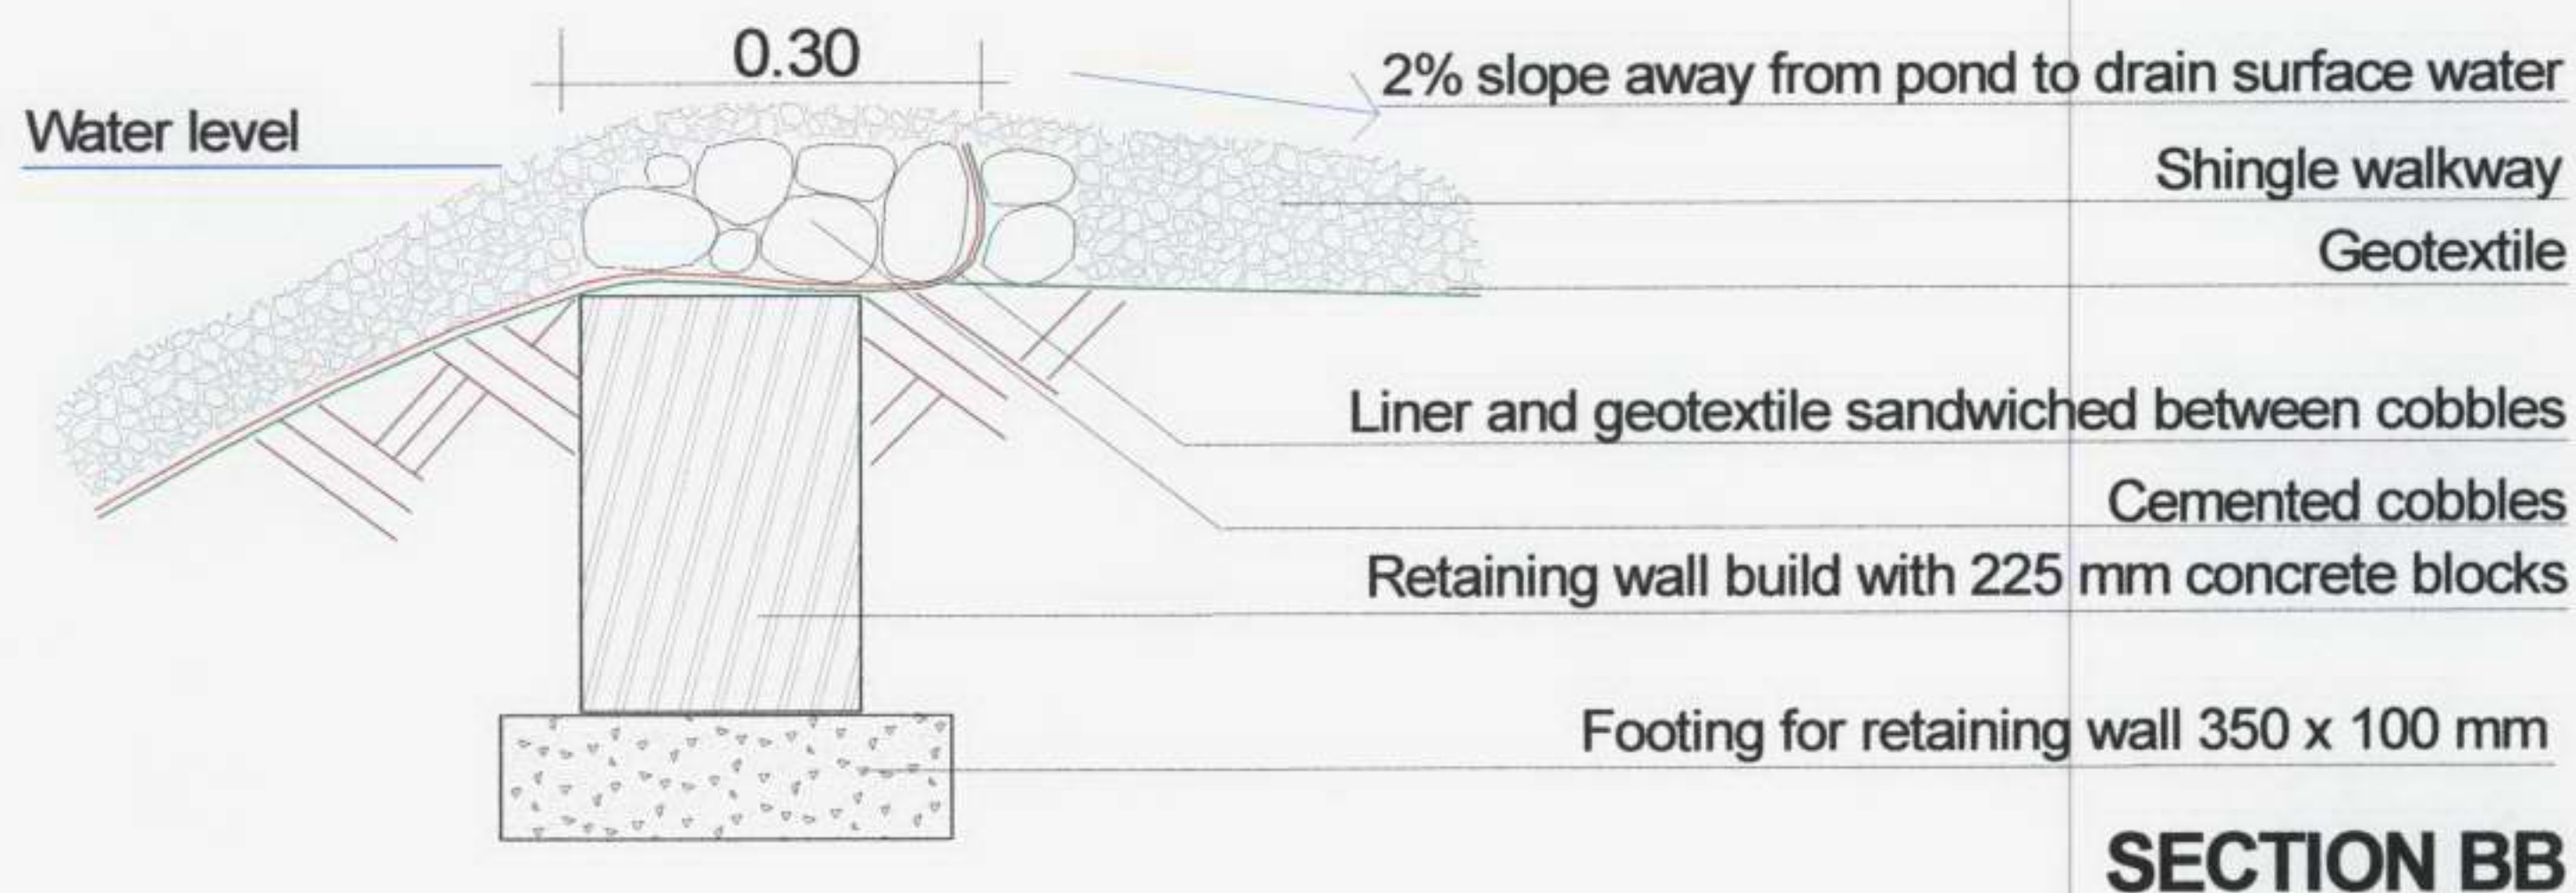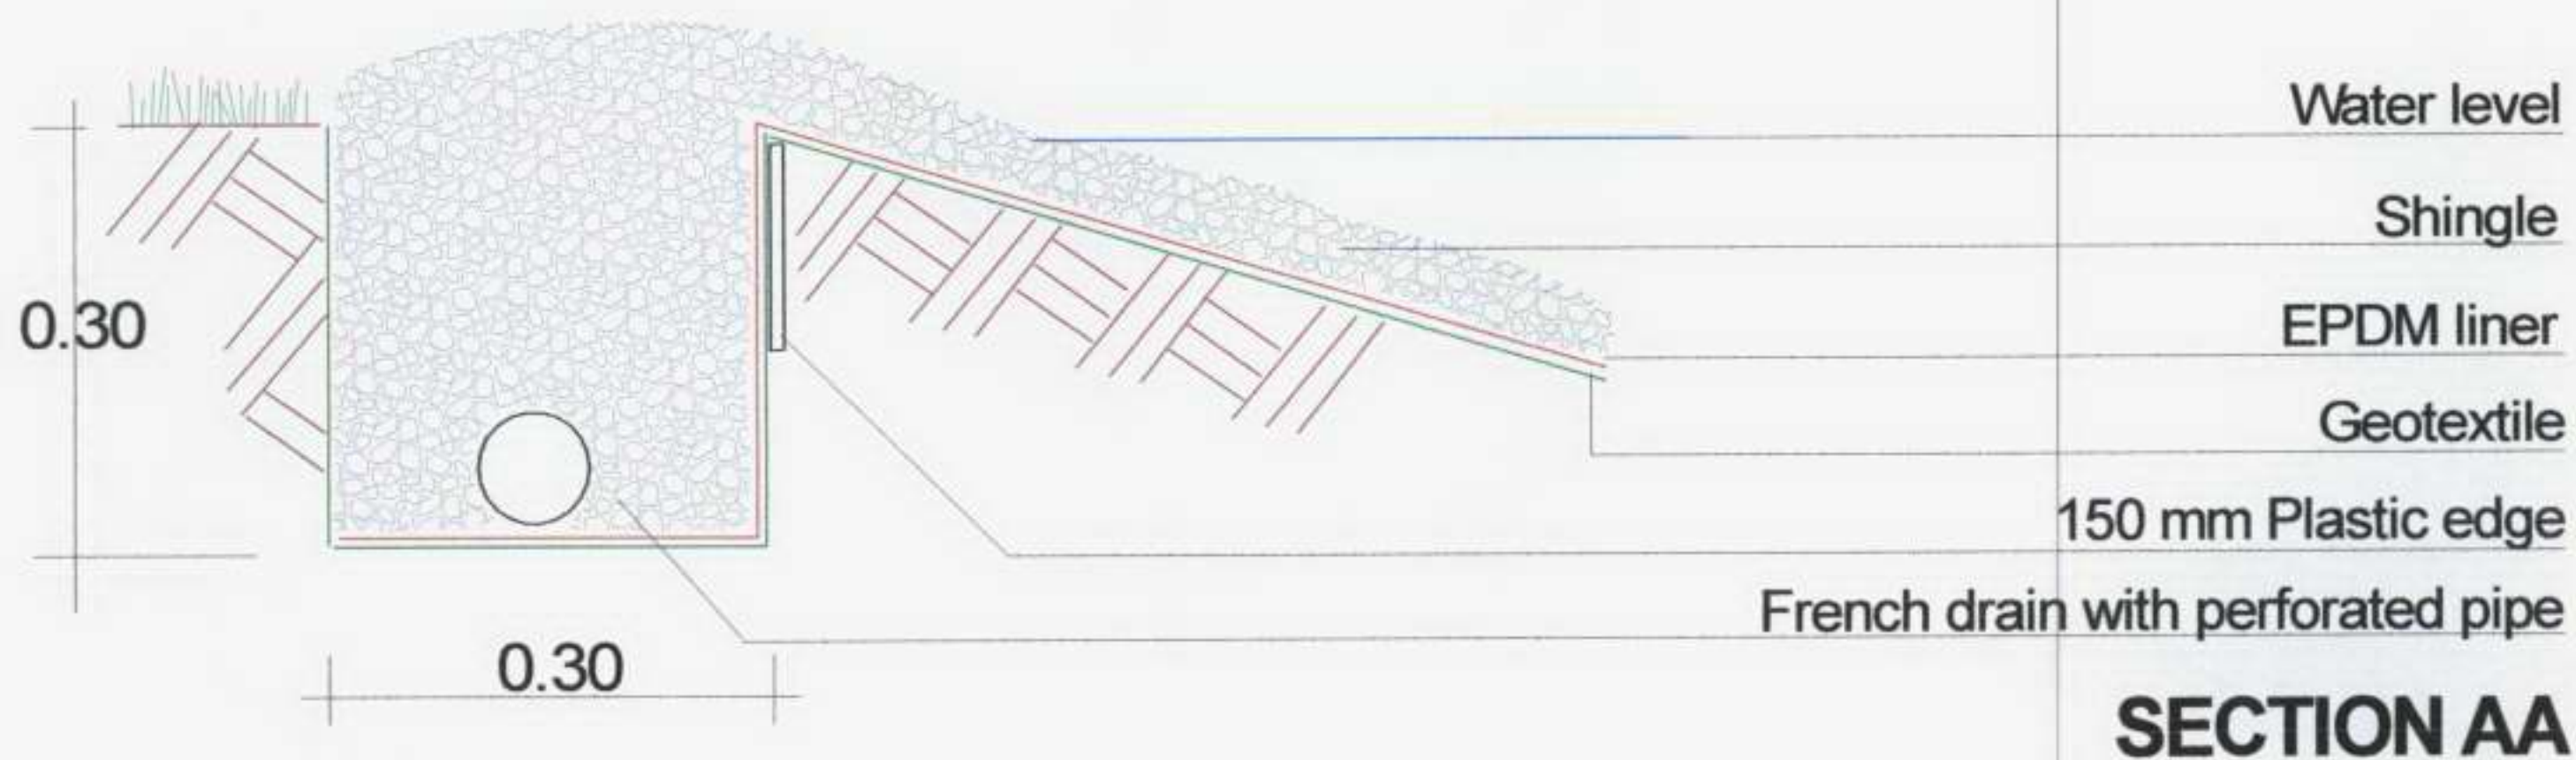


SCHEMATIC PLAN OF POND (not to scale)



designed by
gartenART
Natural Swimming Pools
Caspari House
1 Noel Road
London N1 8HQ
Tel: 020 7183 3333
Mob: 07811 407 051
Fax: 070 9201 8852
email: ralf@gartenart.co.uk
web: www.gartenart.co.uk

designed for
Lucy Scott-Moncrieff
The Garden Flat
25 Nassington Road
London NW3 2TX

Pond edges
Drawing: plan + sections
Drawn: Frank Drewes
Date: 14/06/06
Changes:

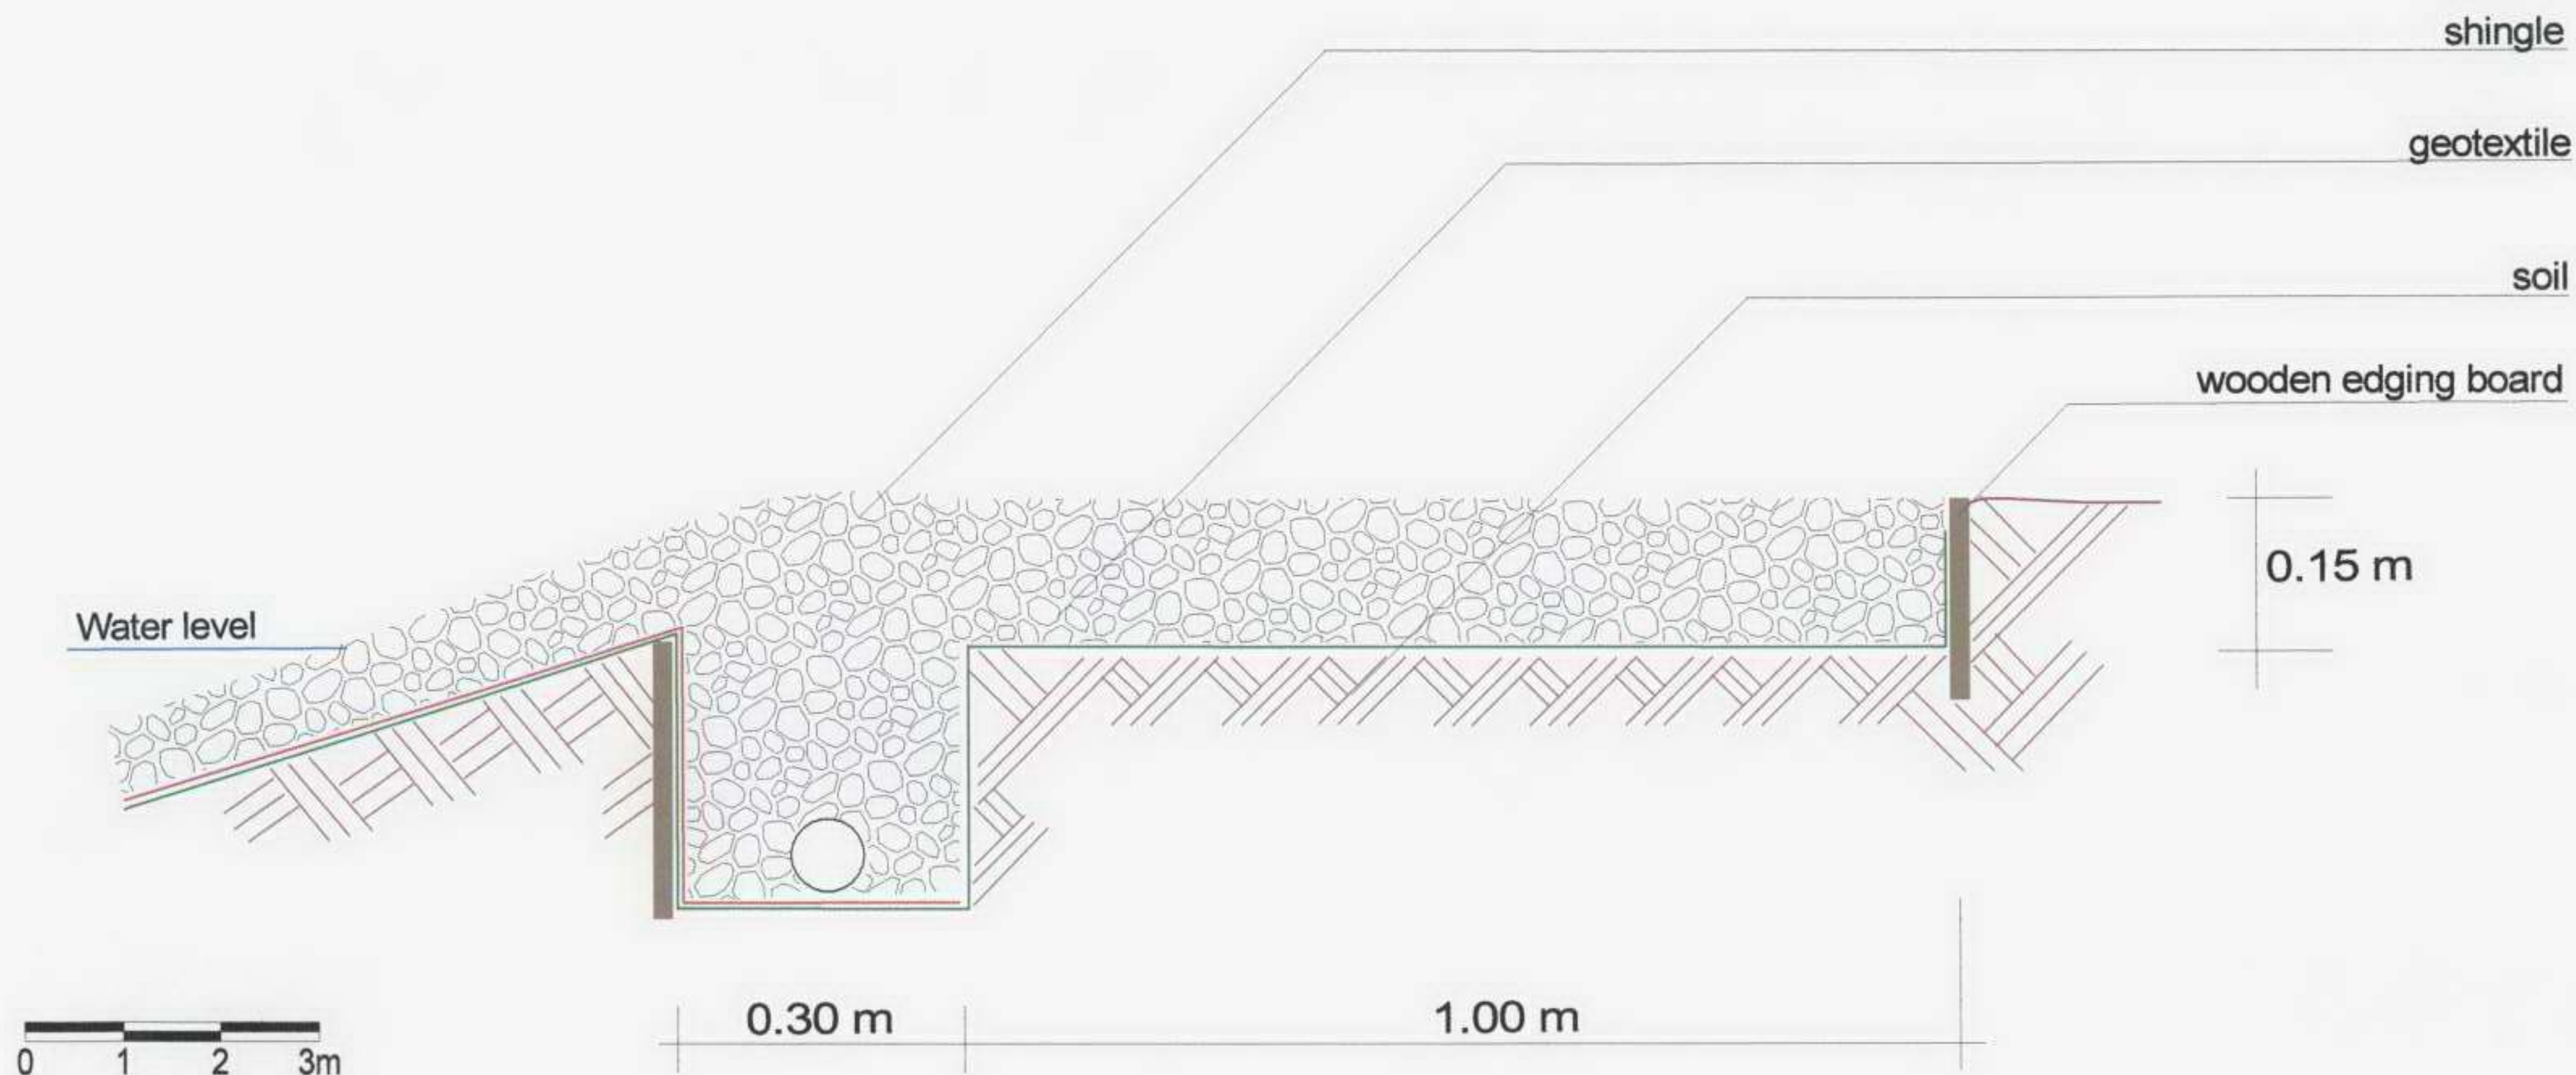

designed by
gartenART
Natural Swimming Ponds
Caspari House
1 Noel Road
London
N1 8HQ

Tel: 020 7183 3333
Mob: 07811 407 051
Fax: 070 9201 8852
email: ralf@gartenart.co.uk
web: www.gartenart.co.uk

designed for


Lucy Scott-Moncrieff
The Garden Flat
25 Nassington Road
London NW3 2TX

Date:
07/07/06

Scale
1:10

SHINGLE PATHWAY

Drawing: section + scheme
Drawn by: Frank Drewes
Updated:

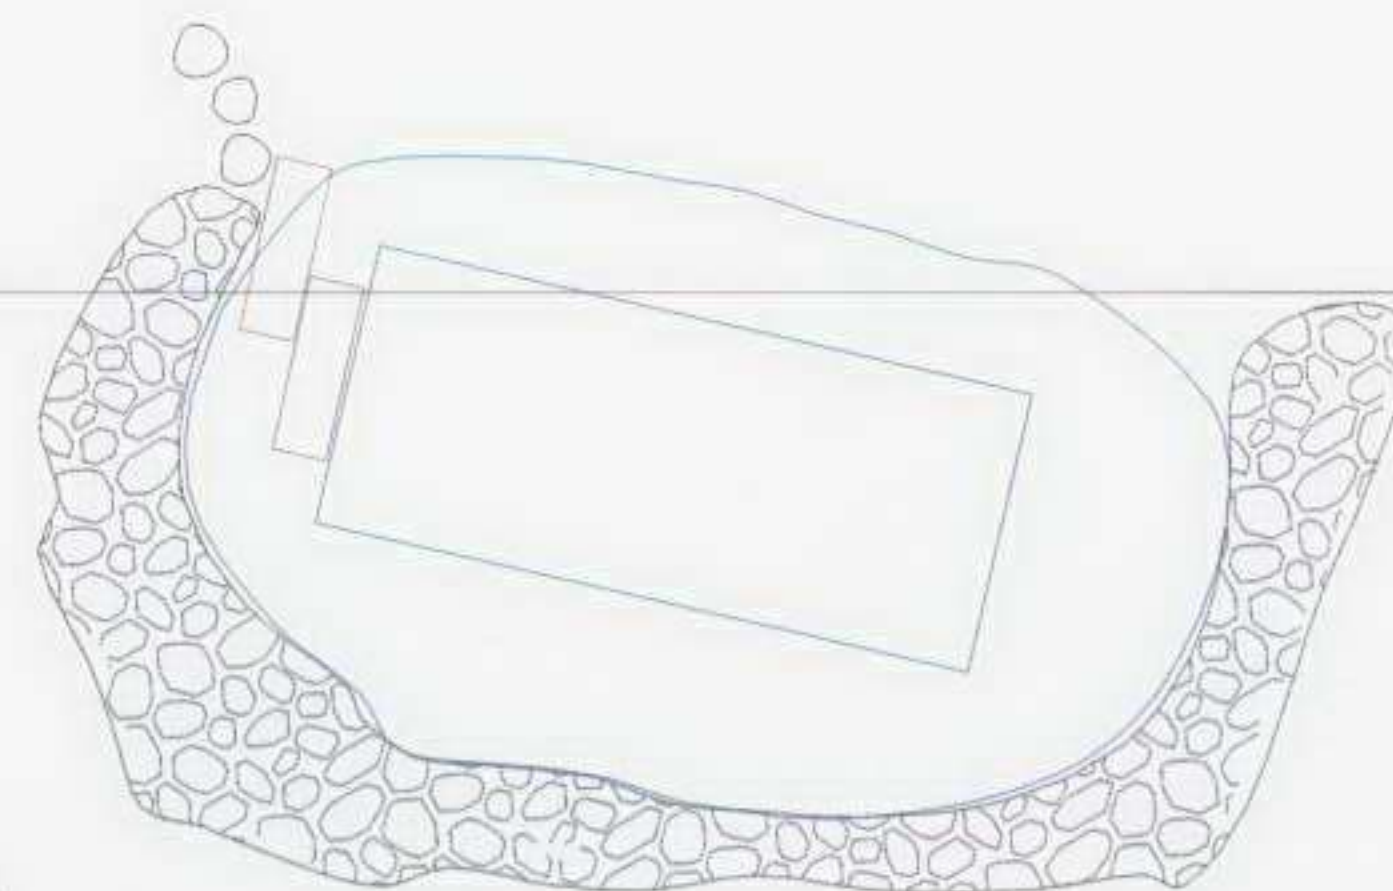

SCHEMATIC PLAN OF POND AND PATHWAY

designed by
gartenART

Natural Swimming Ponds

Caspari House
1 Noel Road
London N1 8HQ

Tel: 020 7183 3333
Mob: 0781 140 7051
Fax: 0709 201 8852
email: ralf@gartenart.co.uk
web: www.gartenart.co.uk

designed for

Lucy Scott-Moncrieff
The Garden Flat
25 Nassington Road
London NW3 2TX

WATER PLANTS


Drawing: plan


Changes:

Drawn by:
Daniel Lloyd-Morgan

Date:
07/07/2006

Scale
1:50

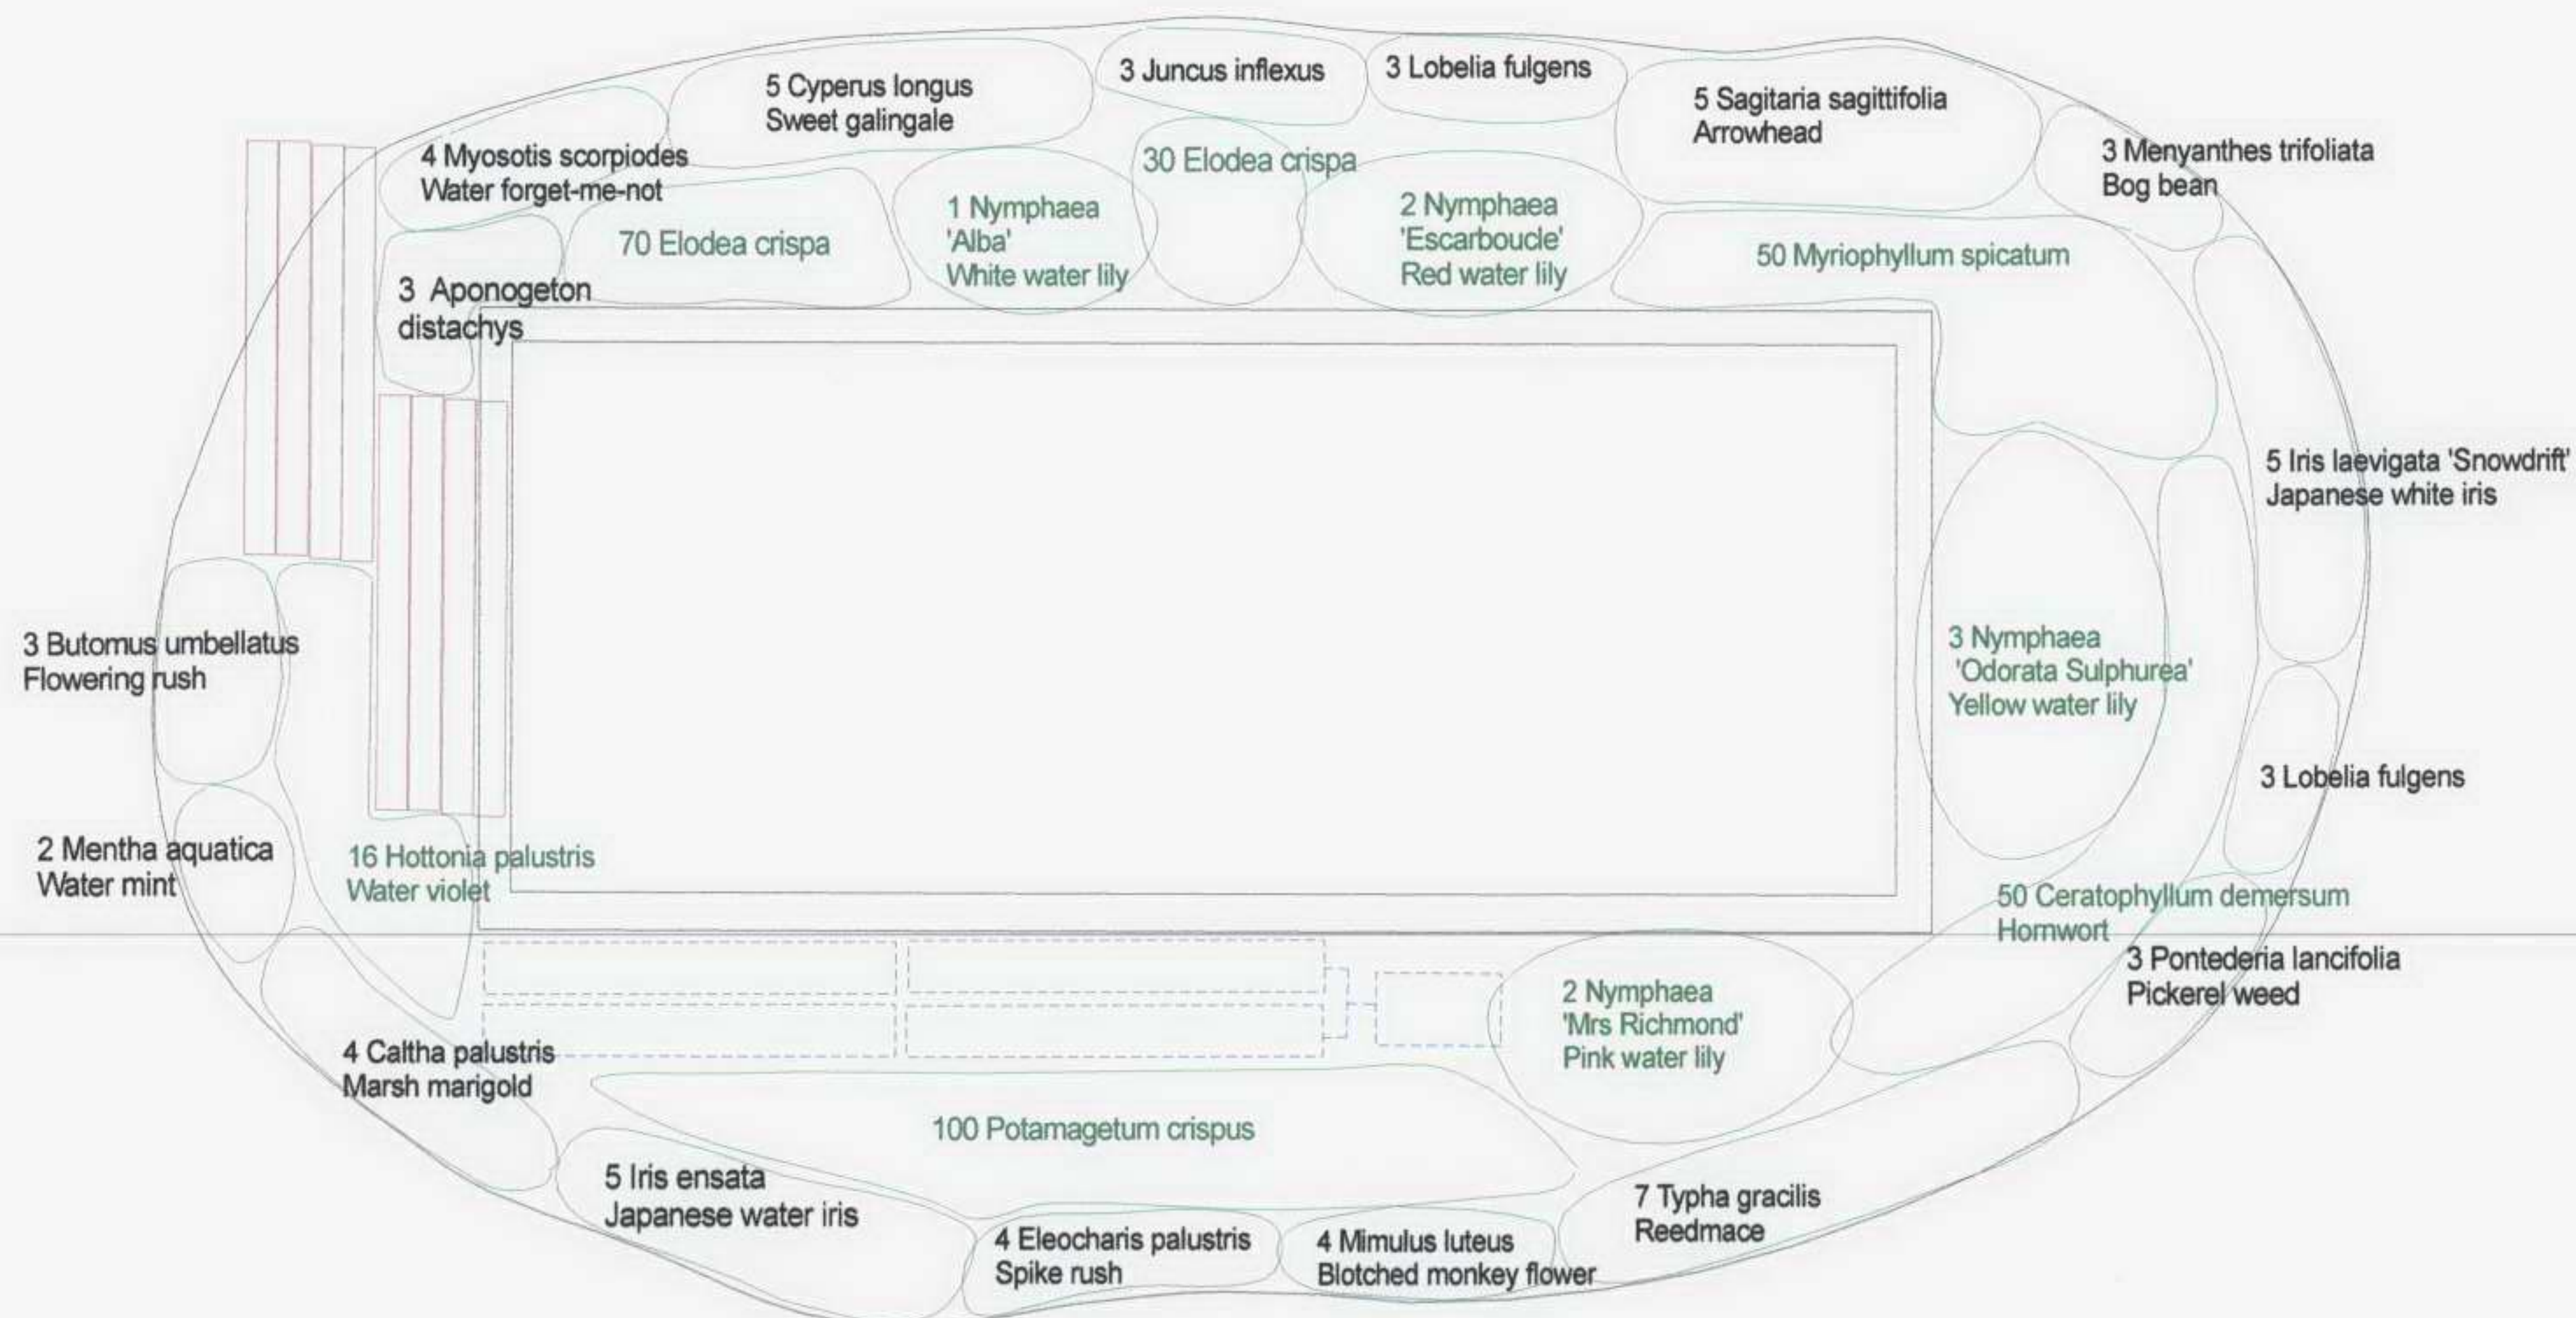

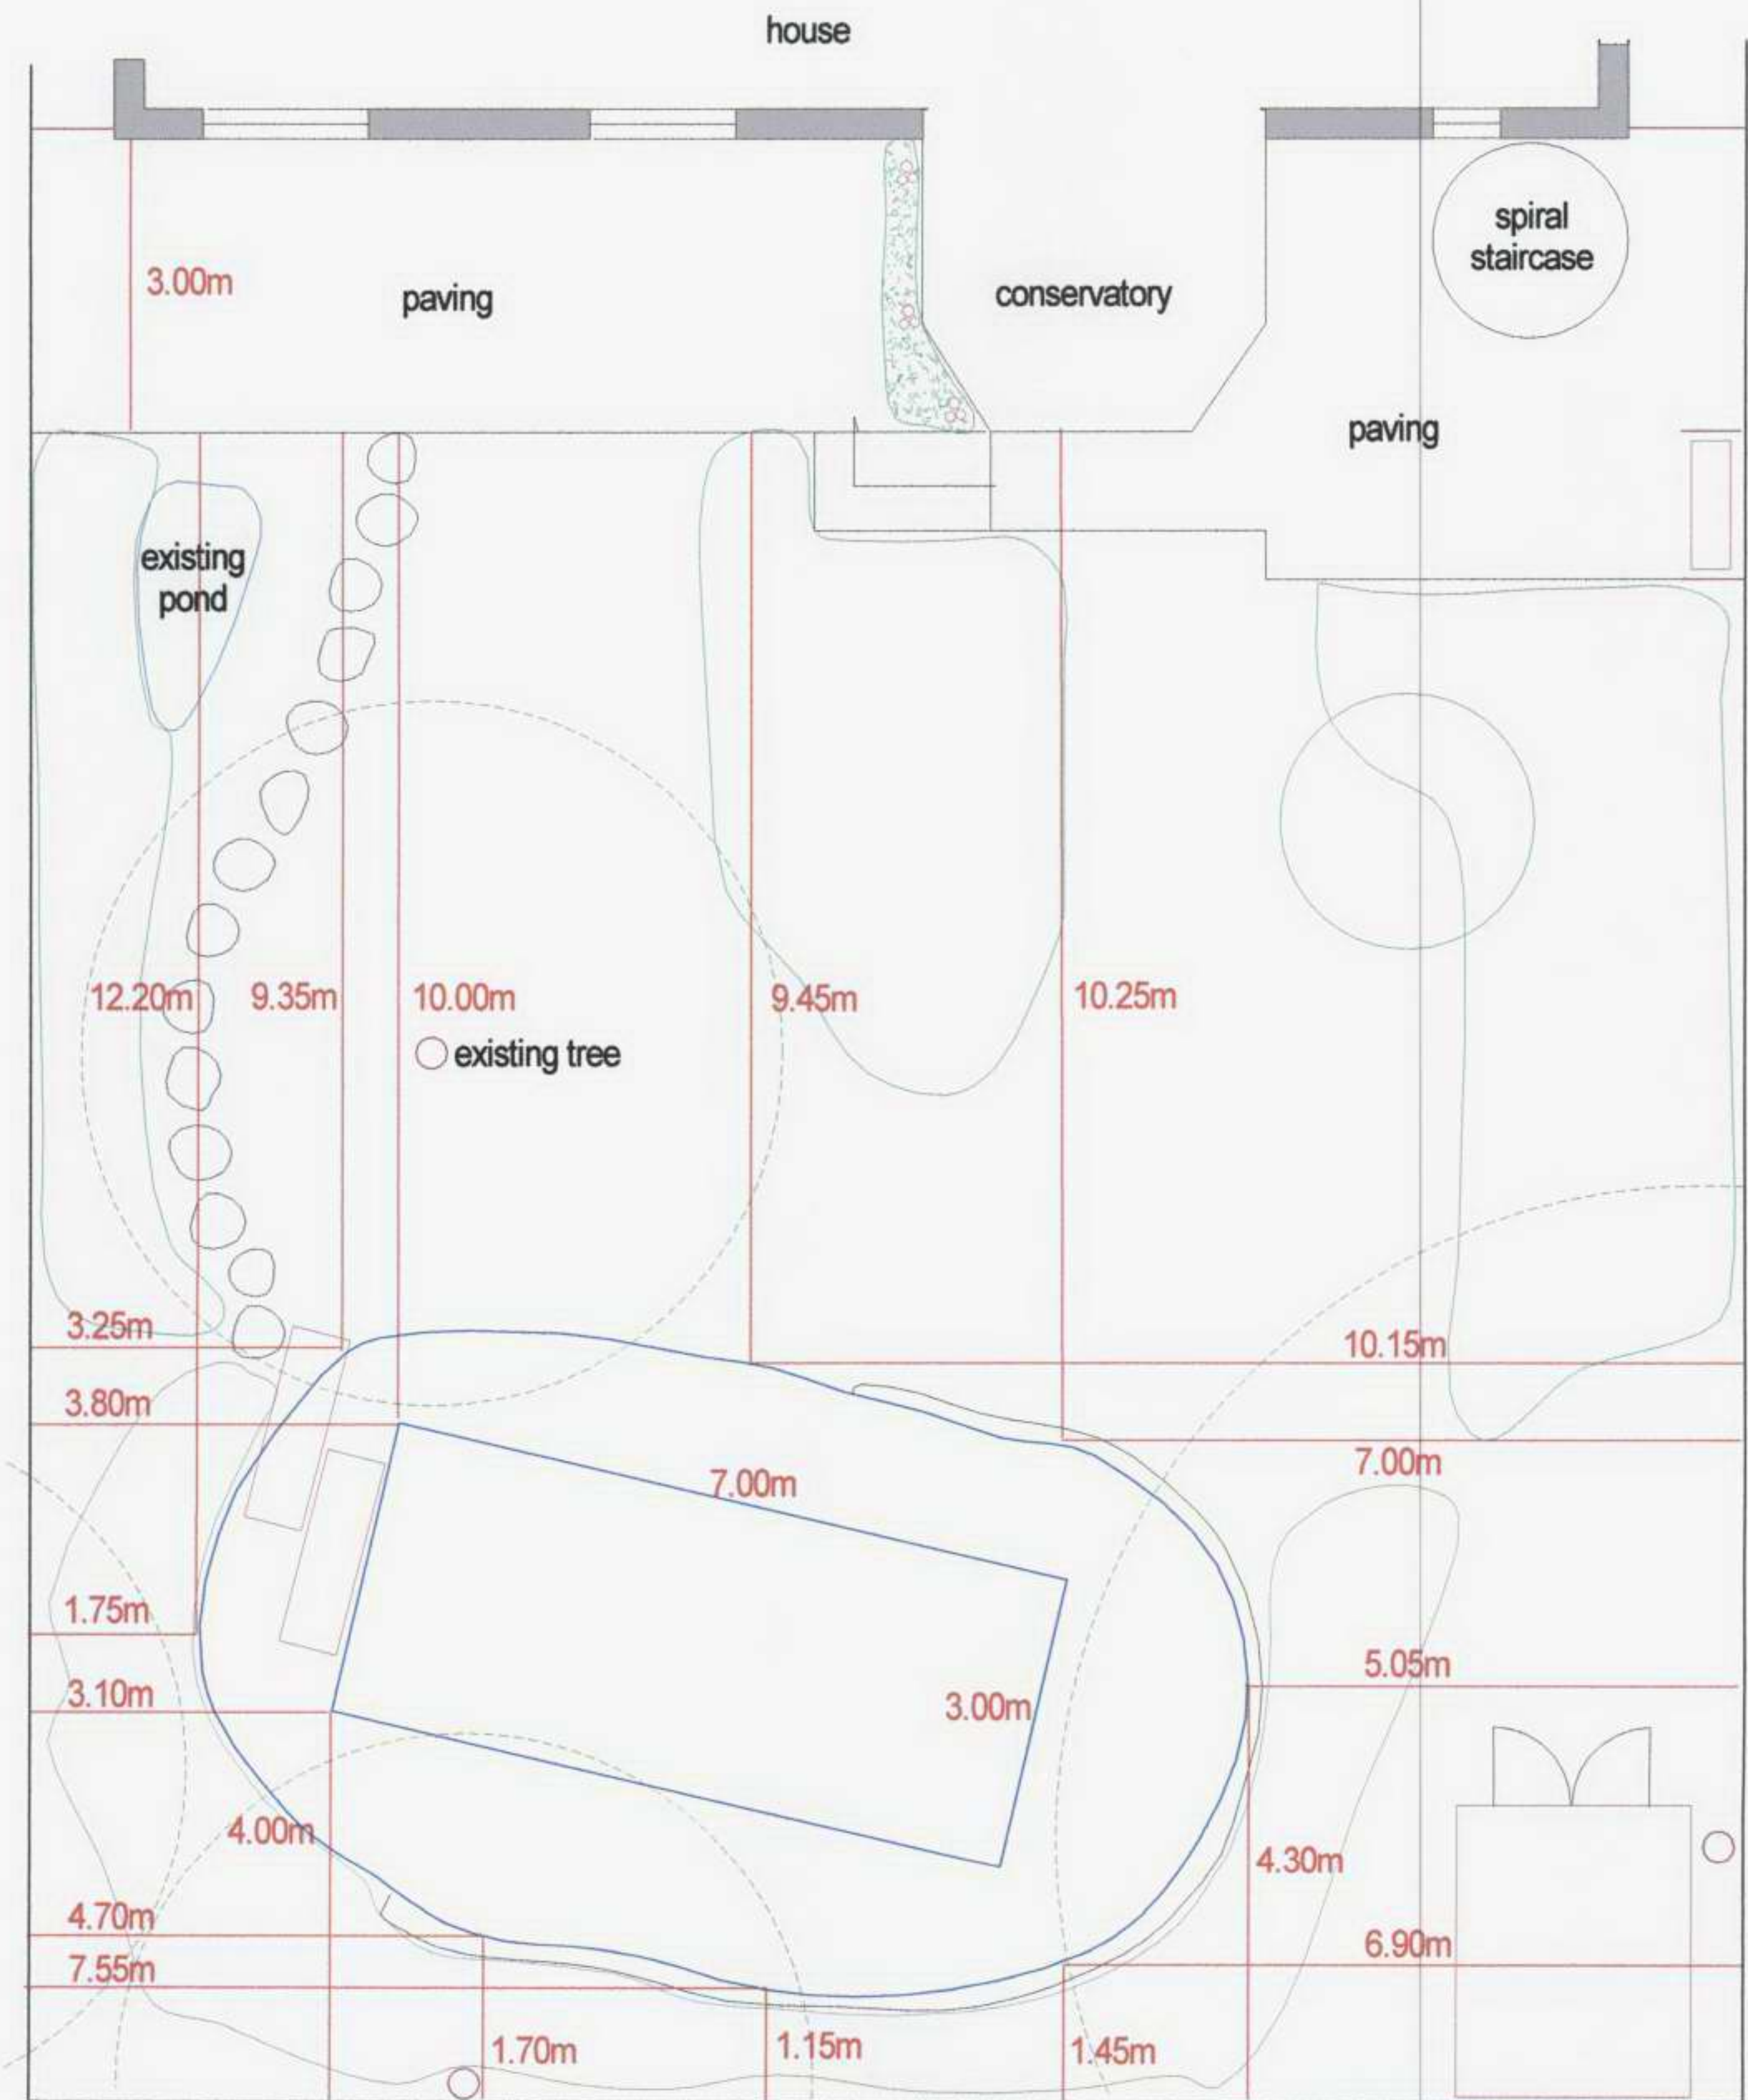

designed by
gartenART

Natural Swimming Ponds

Caspari House
1 Noel Road
London
N1 8HQ

Tel: 020 7183 3333
Mob: 07811 407 051
Fax: 070 9201 8852
email: ralf@gartenart.co.uk
web: www.gartenart.co.uk

designed for

Lucy Scott-Moncrieff
The Garden Flat
25 Nassington Road
London NW3 2TX


SETTING OUT PLAN

Drawing: plan
Drawn: Frank Drewes
Date: 14/06/06
Scale: 1:100
Changes:

LONDON BOROUGH OF CAMDEN
ENVIRONMENT DEPT.

12 JUL 2006

RECEIVED

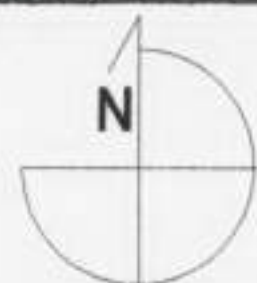

0 1 2 3m