




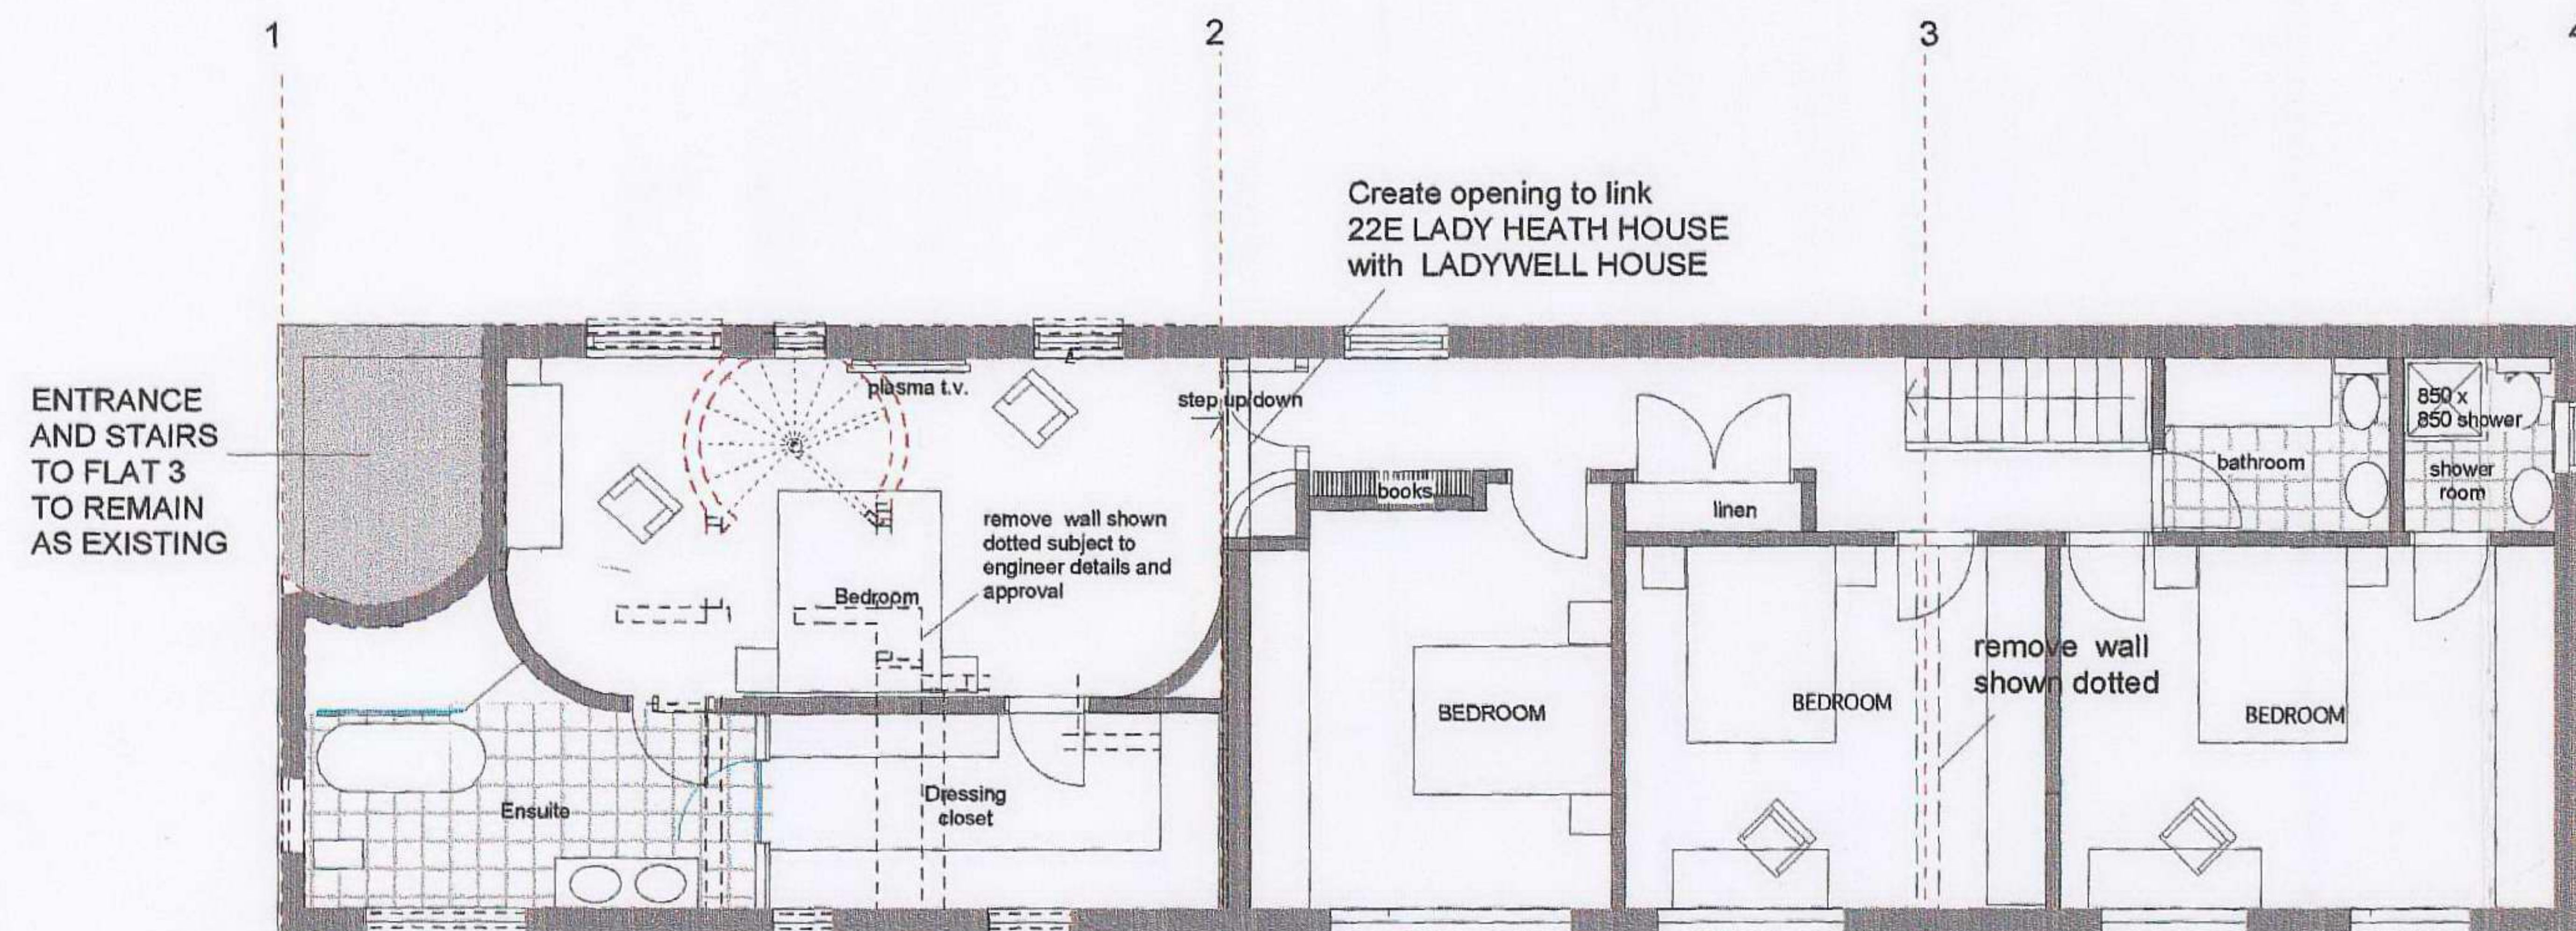

PROPOSED FIRST FLOOR LAYOUT showing preferred internal layout

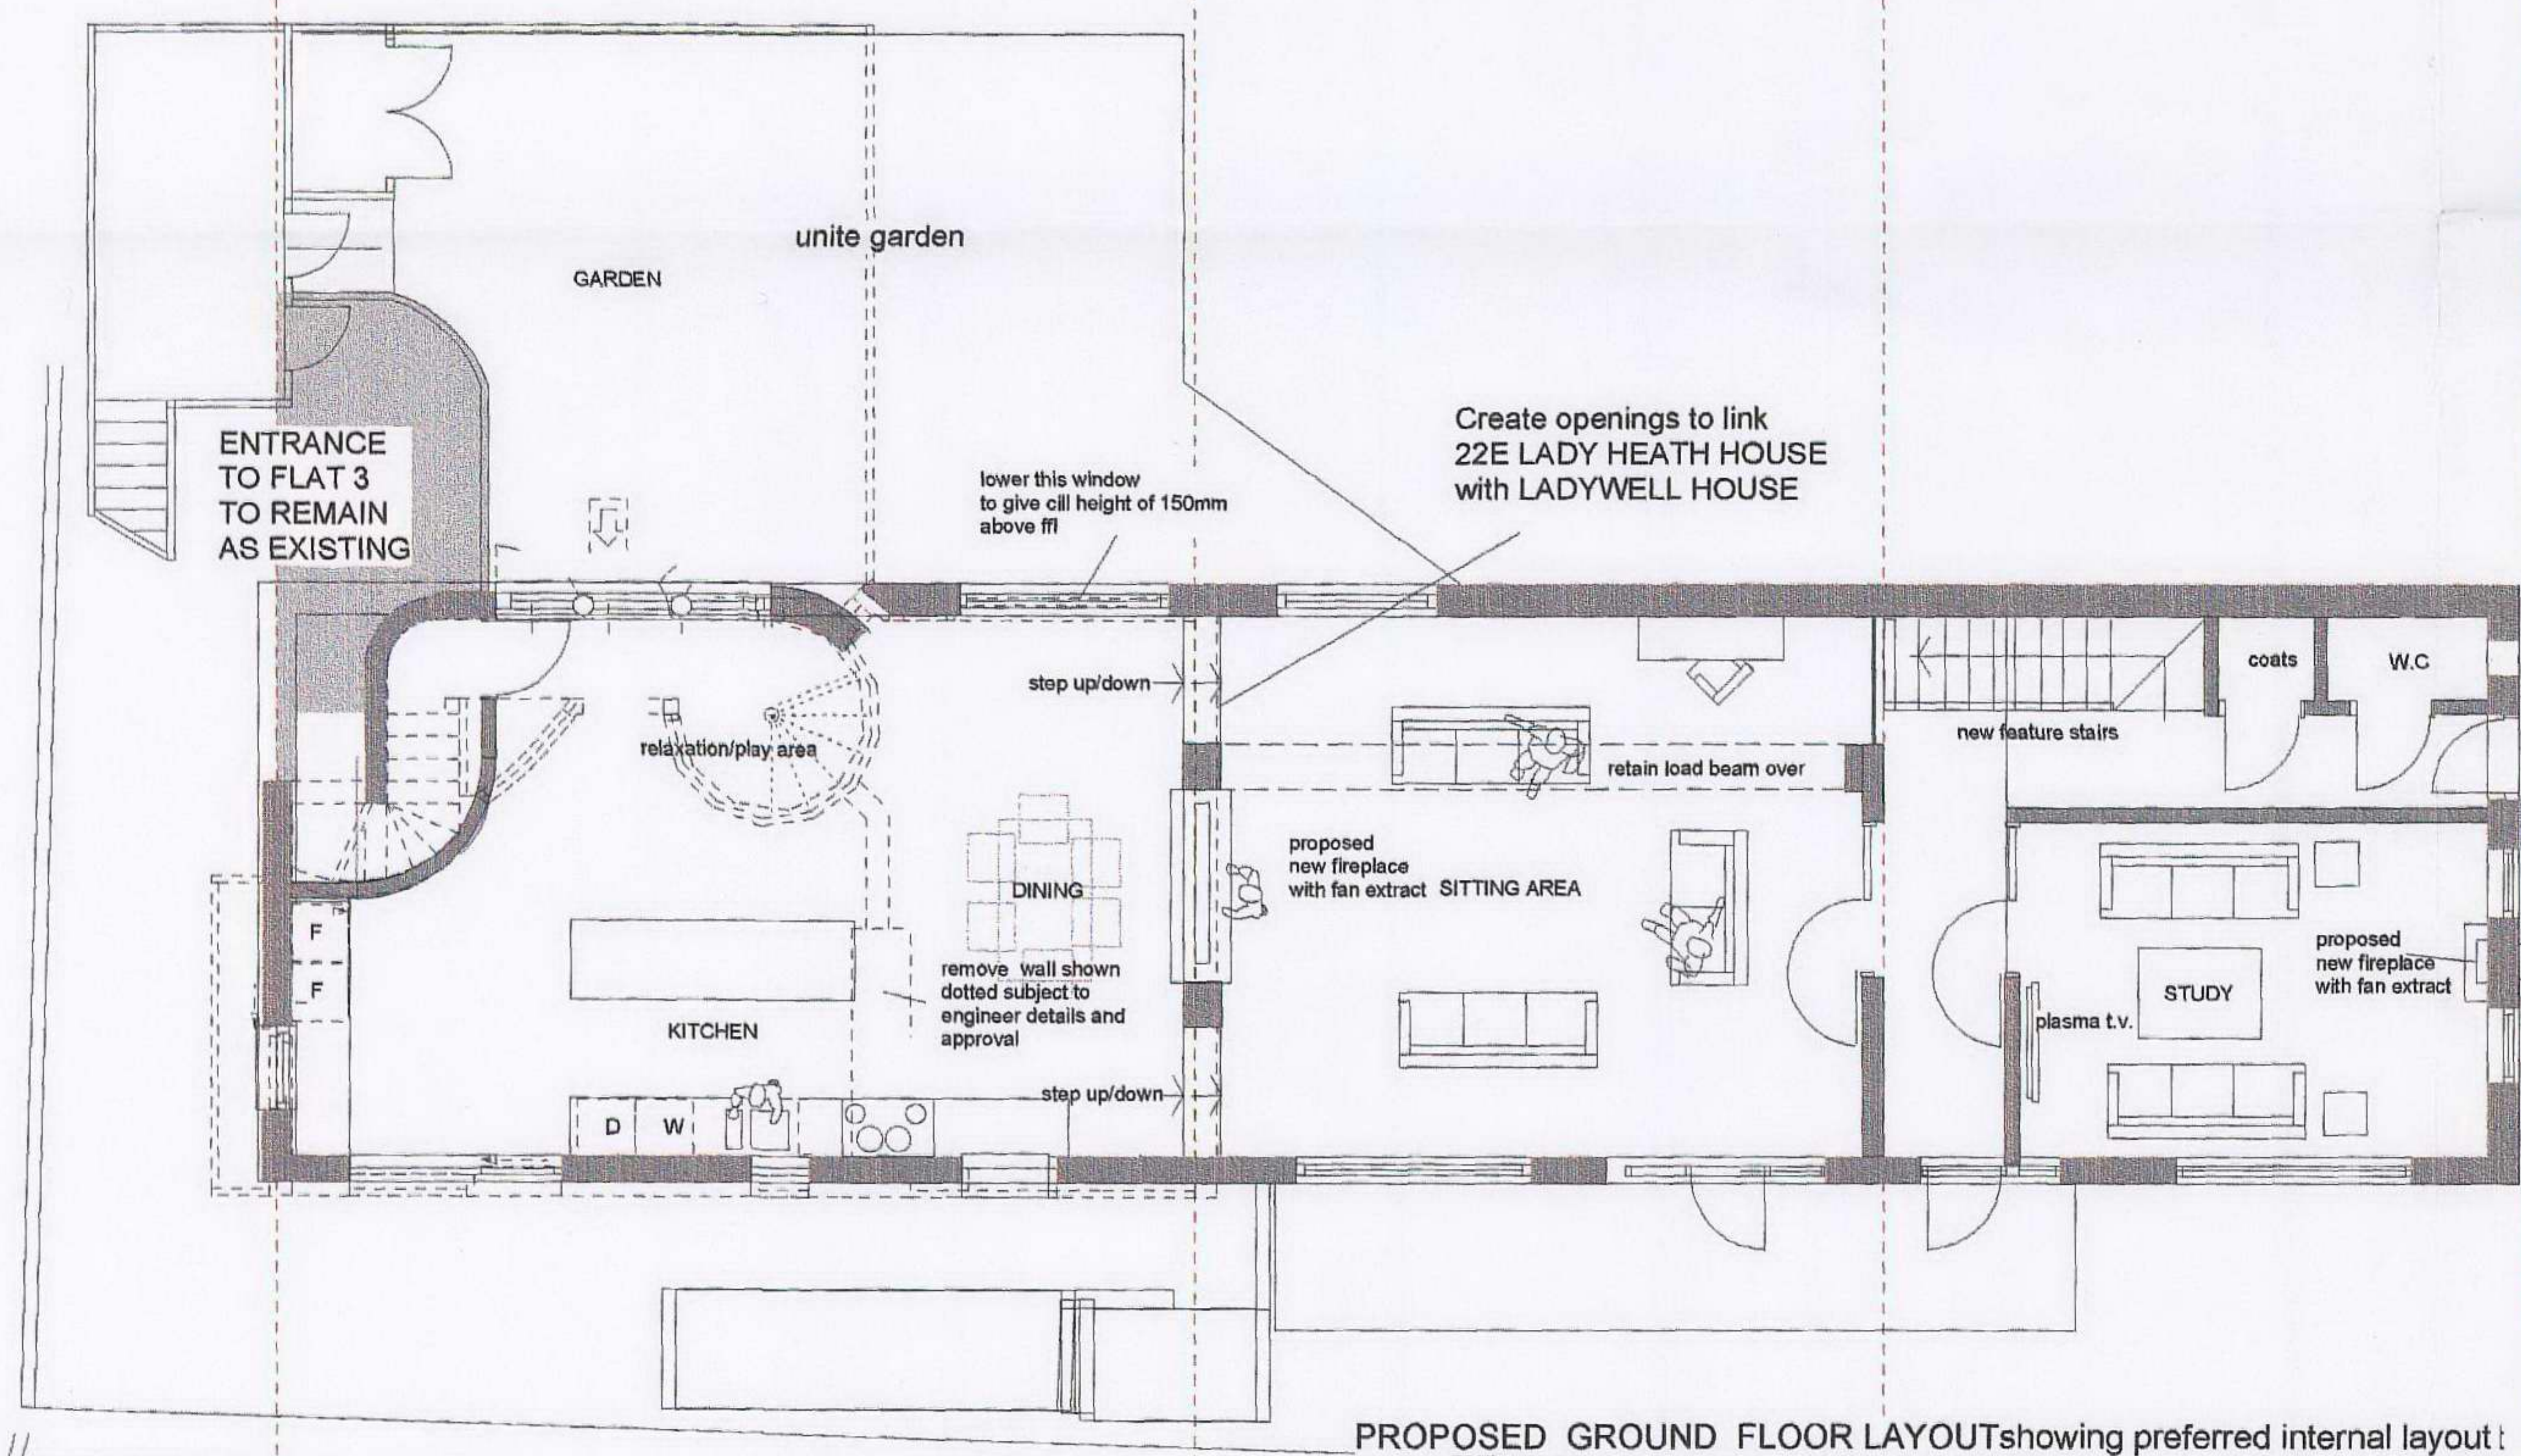

PROPOSED GROUND FLOOR LAYOUT showing preferred internal layout

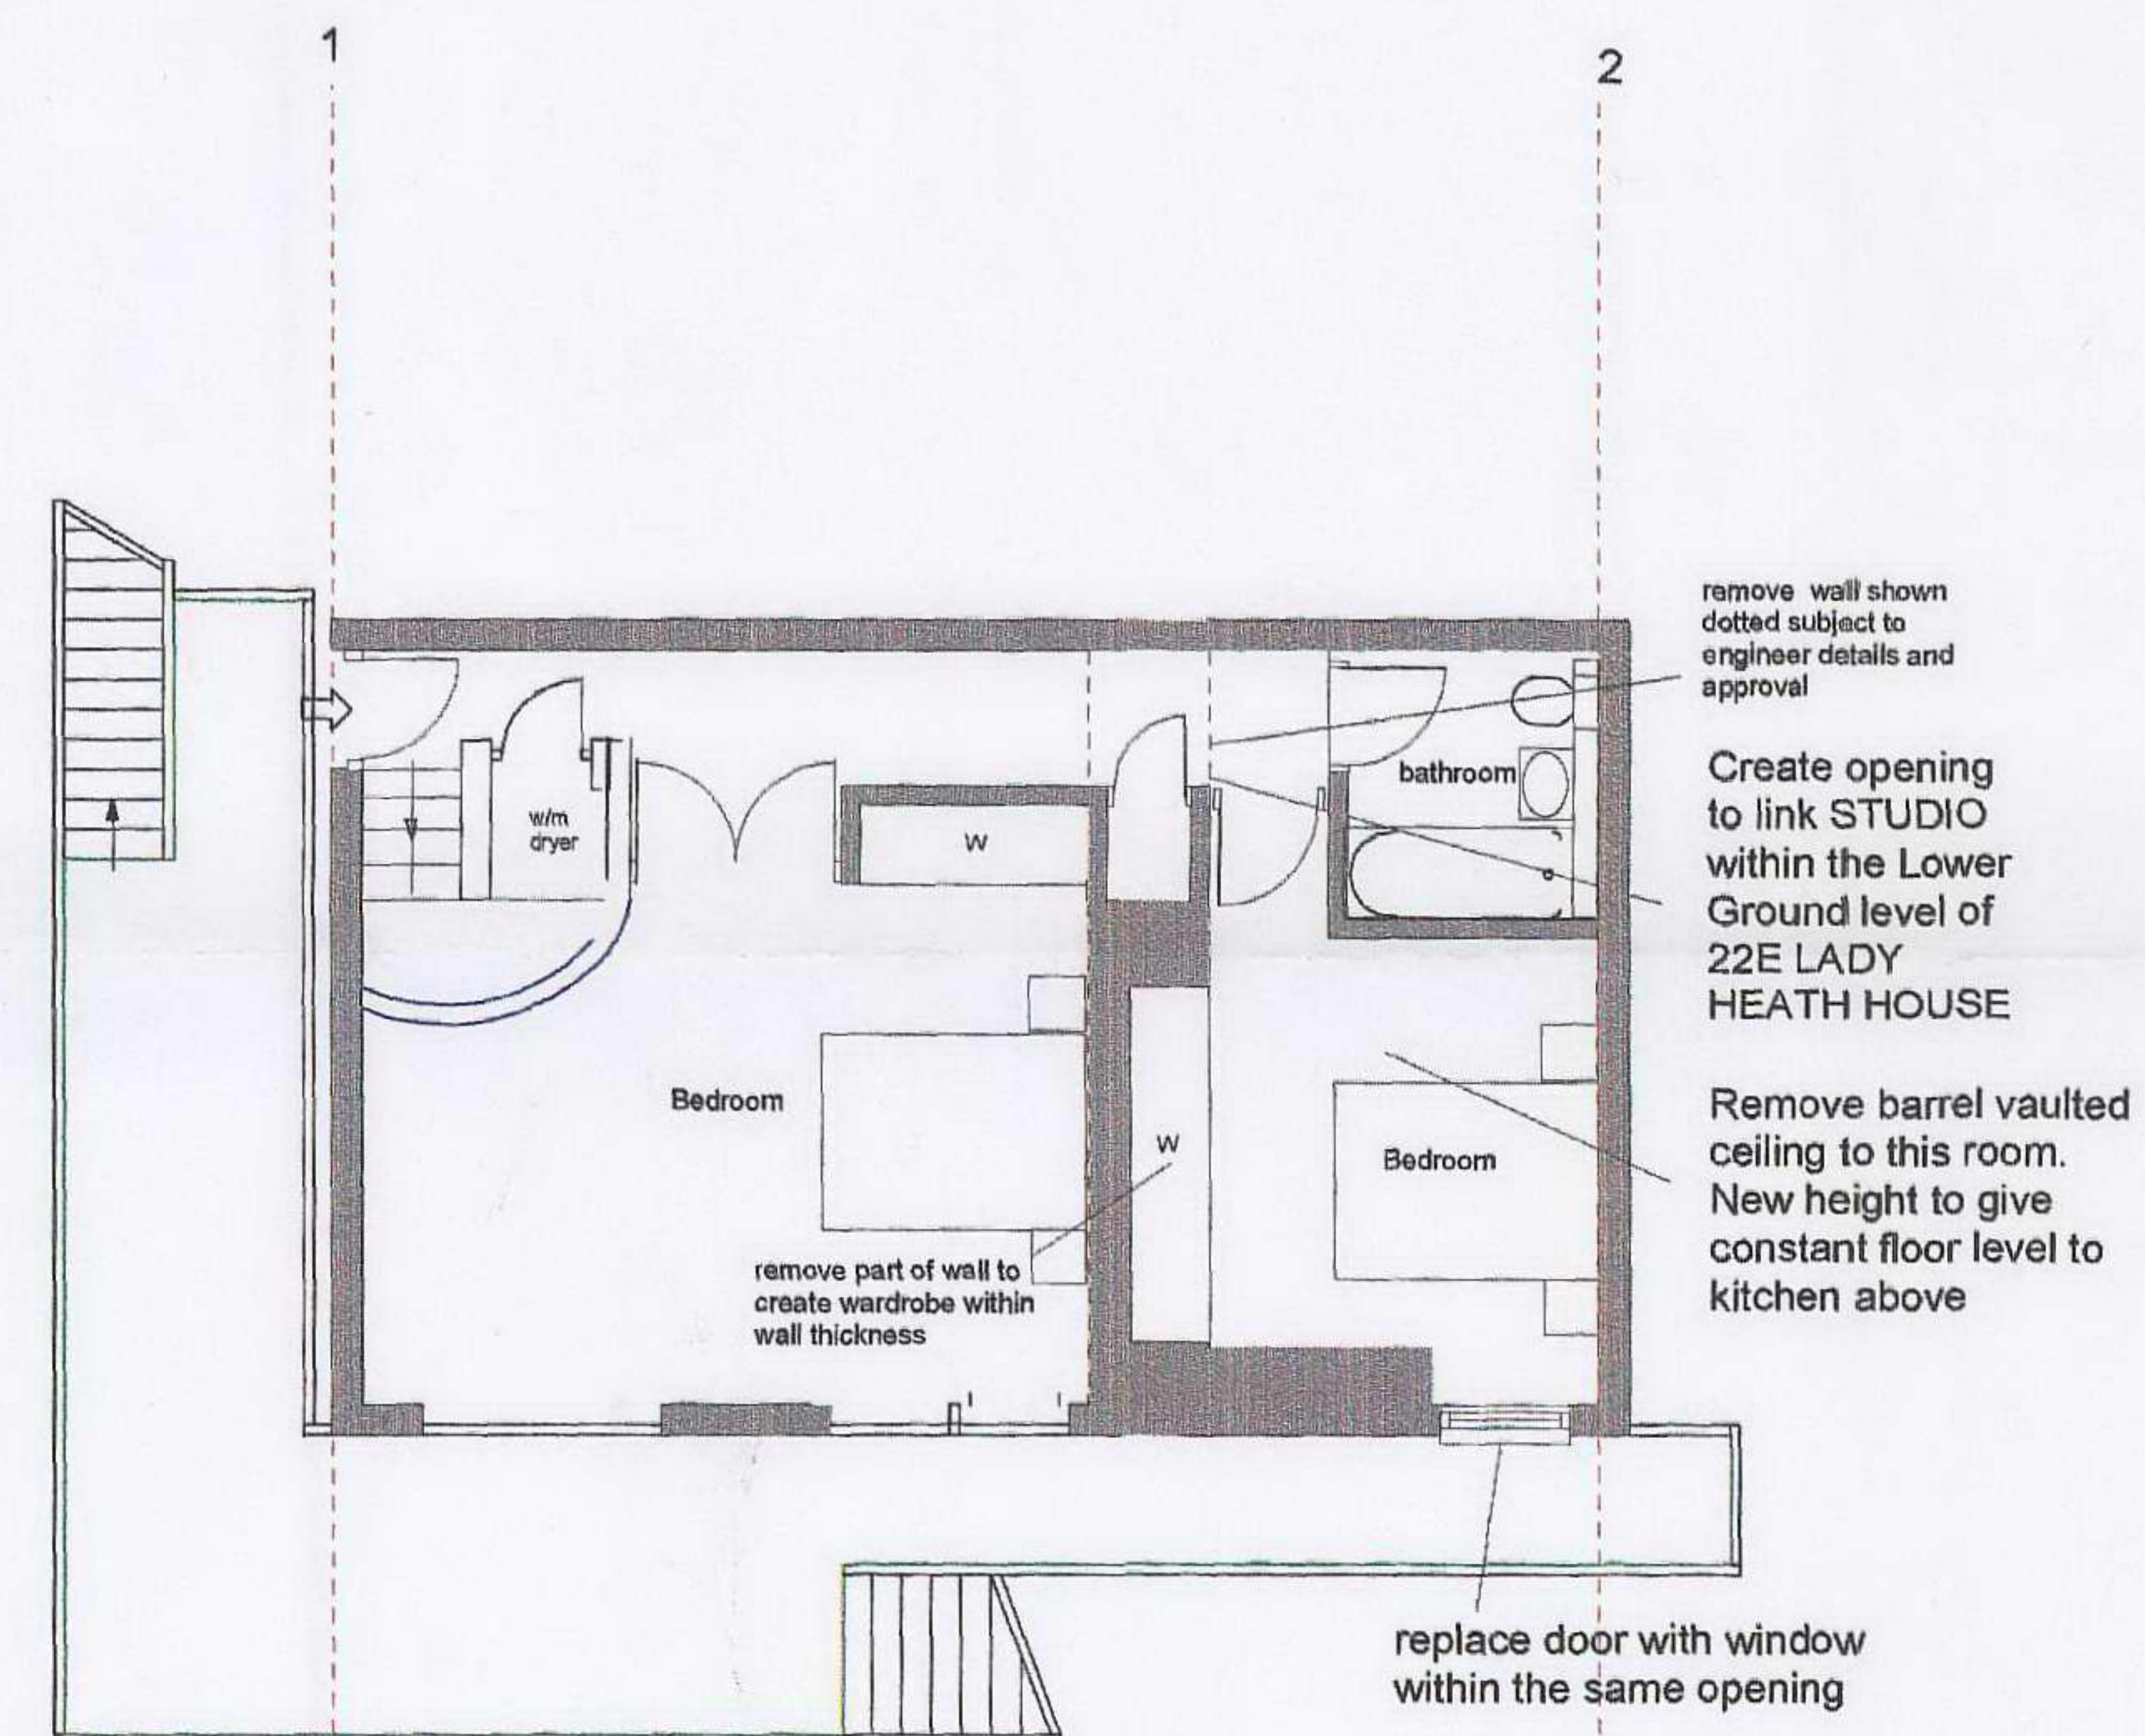

PROPOSED LOWER GROUND FLOOR showing preferred internal layout

Rev B Lower Ground floor amended

Rev A Title block amended

LADY HEATH HOUSE 22E EAST HEATH ROAD
and LADYWELL HOUSE 22 A EAST HEATH ROAD
HAMPSTEAD LONDON NW3

PROPOSED LAYOUT

06.597. 11 Rev B

Scale 1:100

May 2006



ARCHITECTS

764 FINCHLEY ROAD
TEMPLE FORTUNE
NW11 7TH

TEL 020 8458 4326
FAX 020 8458 4322
MOB 07721 598207

gjp © architect 1999 fernet.co.uk