

LONDON BOROUGH OF CAMDEN ENVIRONMENT DEPT.

0 3 AUG 2006

RECEIVED

CEILING HEIGHT = 3140mm

PROPOSED	COMFO	RT COO	LING
DAVID B ASSOC	EATTI	ES	
Allen House 13 Boltro Road Haywards Heath West Sussex RH16 1BP Tel: 01444 441208 Fax: 01444 Email: all@david-beattie.co.uk	-·· <u>·</u> ·	Consult	ants
Eng. DB	Dm.	AB	Ckd.
Date SEP 2	003	Scale	1:50
Drg. No.	2123/1	И/2B	

FLOOR MOUNTED UNITS SHOWN

CANCER RESEARCH UK


1 AND 2 CHESTER GATE

LONDON NW1

GROUND FLOOR

ROOM NUMBERS, PHOTO AND ELEVATION REFERENCES ADDED

19/06/06

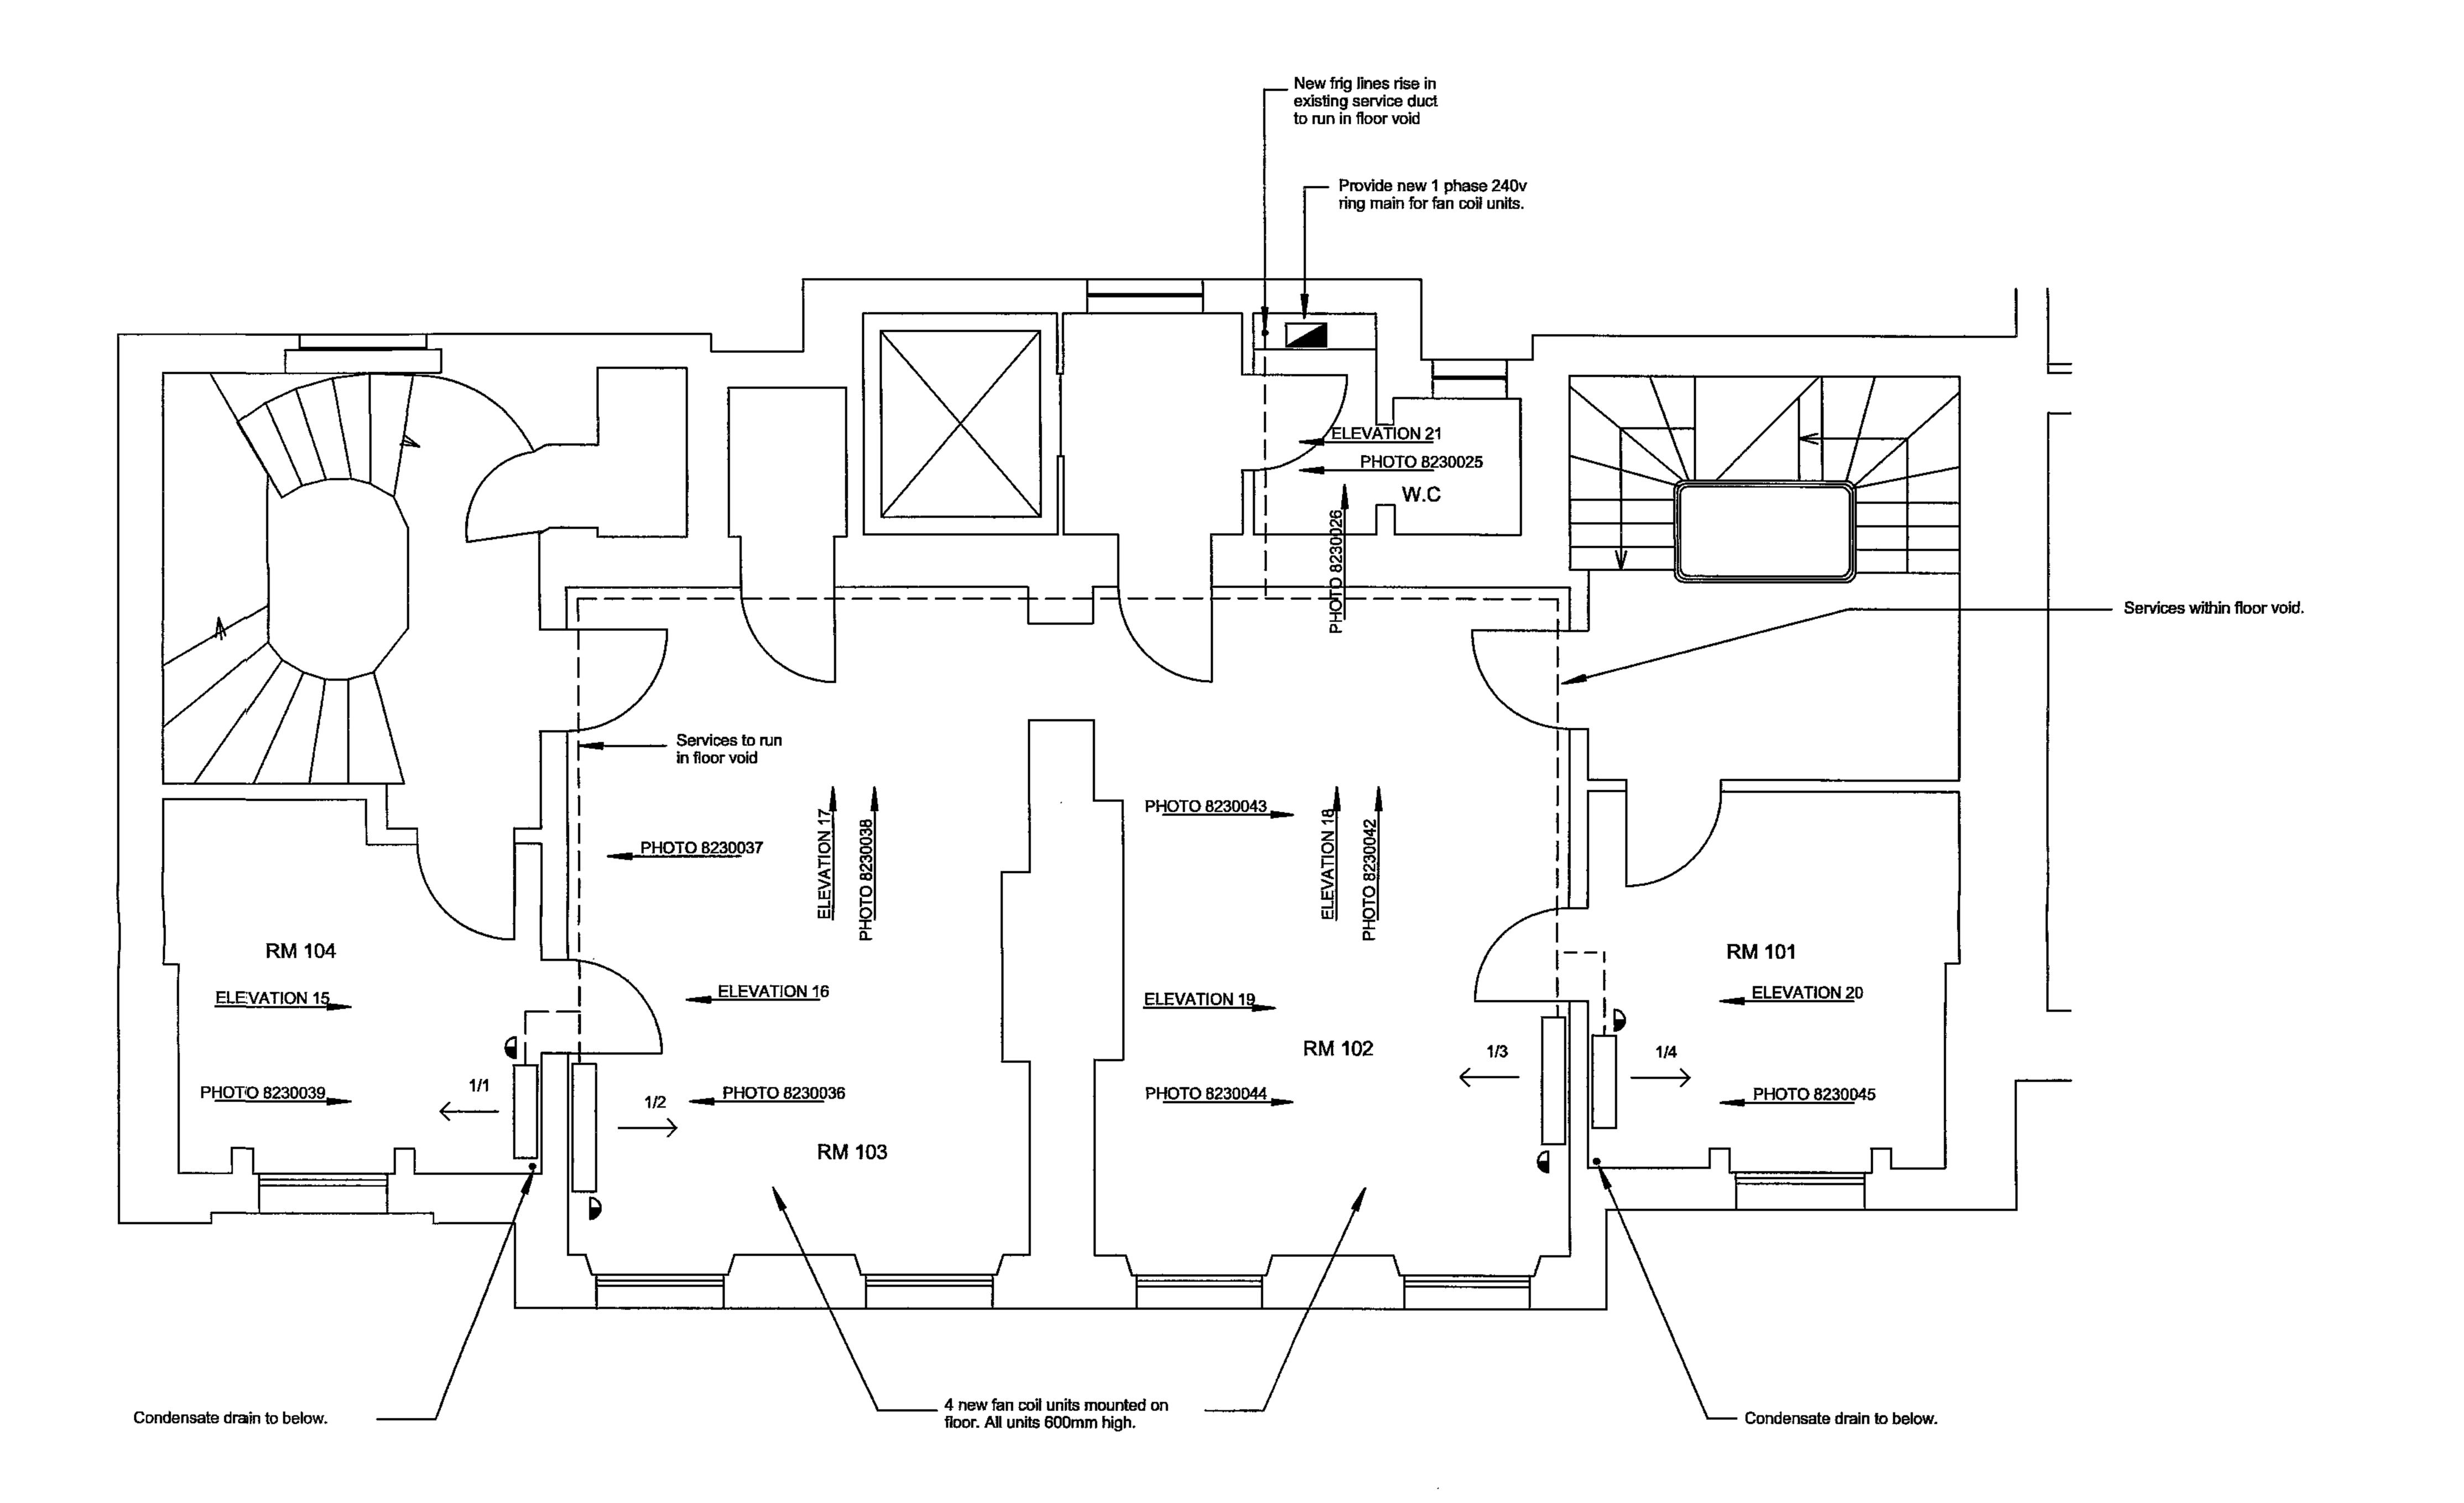


LONDON BOROUGH OF CAMDEN ENVIRONMENT DEPT.

0 3 AUG 2006

RECEIVEL

CEILING HEIGHT = 3080mm

В	FLOOR MOUNTS				19/06/06
A	ROOM NUMBER	S, PHOTO AN			PH 19/06/06
CA	NCER RES		I UK		PH
1	ND 2 CHE		ATE		
	RST FLOOF OPOSED (RT COOL	_ING	
	AVID B SSOCI	EATT I A T E	E		
Allen Ho 13 Boite Haywan West St	ro Road rds Heath Jussex RH16 1BP		Consulta	ants	
	444 441208 Fex: 01444 44 eli@david-beattie.co.uk	11215 Drn.		Ckd.	}
Date			AB Scale	1:50	
•				1.00	
Drg.	No.	2123/1	VI/ 3D		
Drg.	No.	2123/1	VI/ JD		<u> </u>

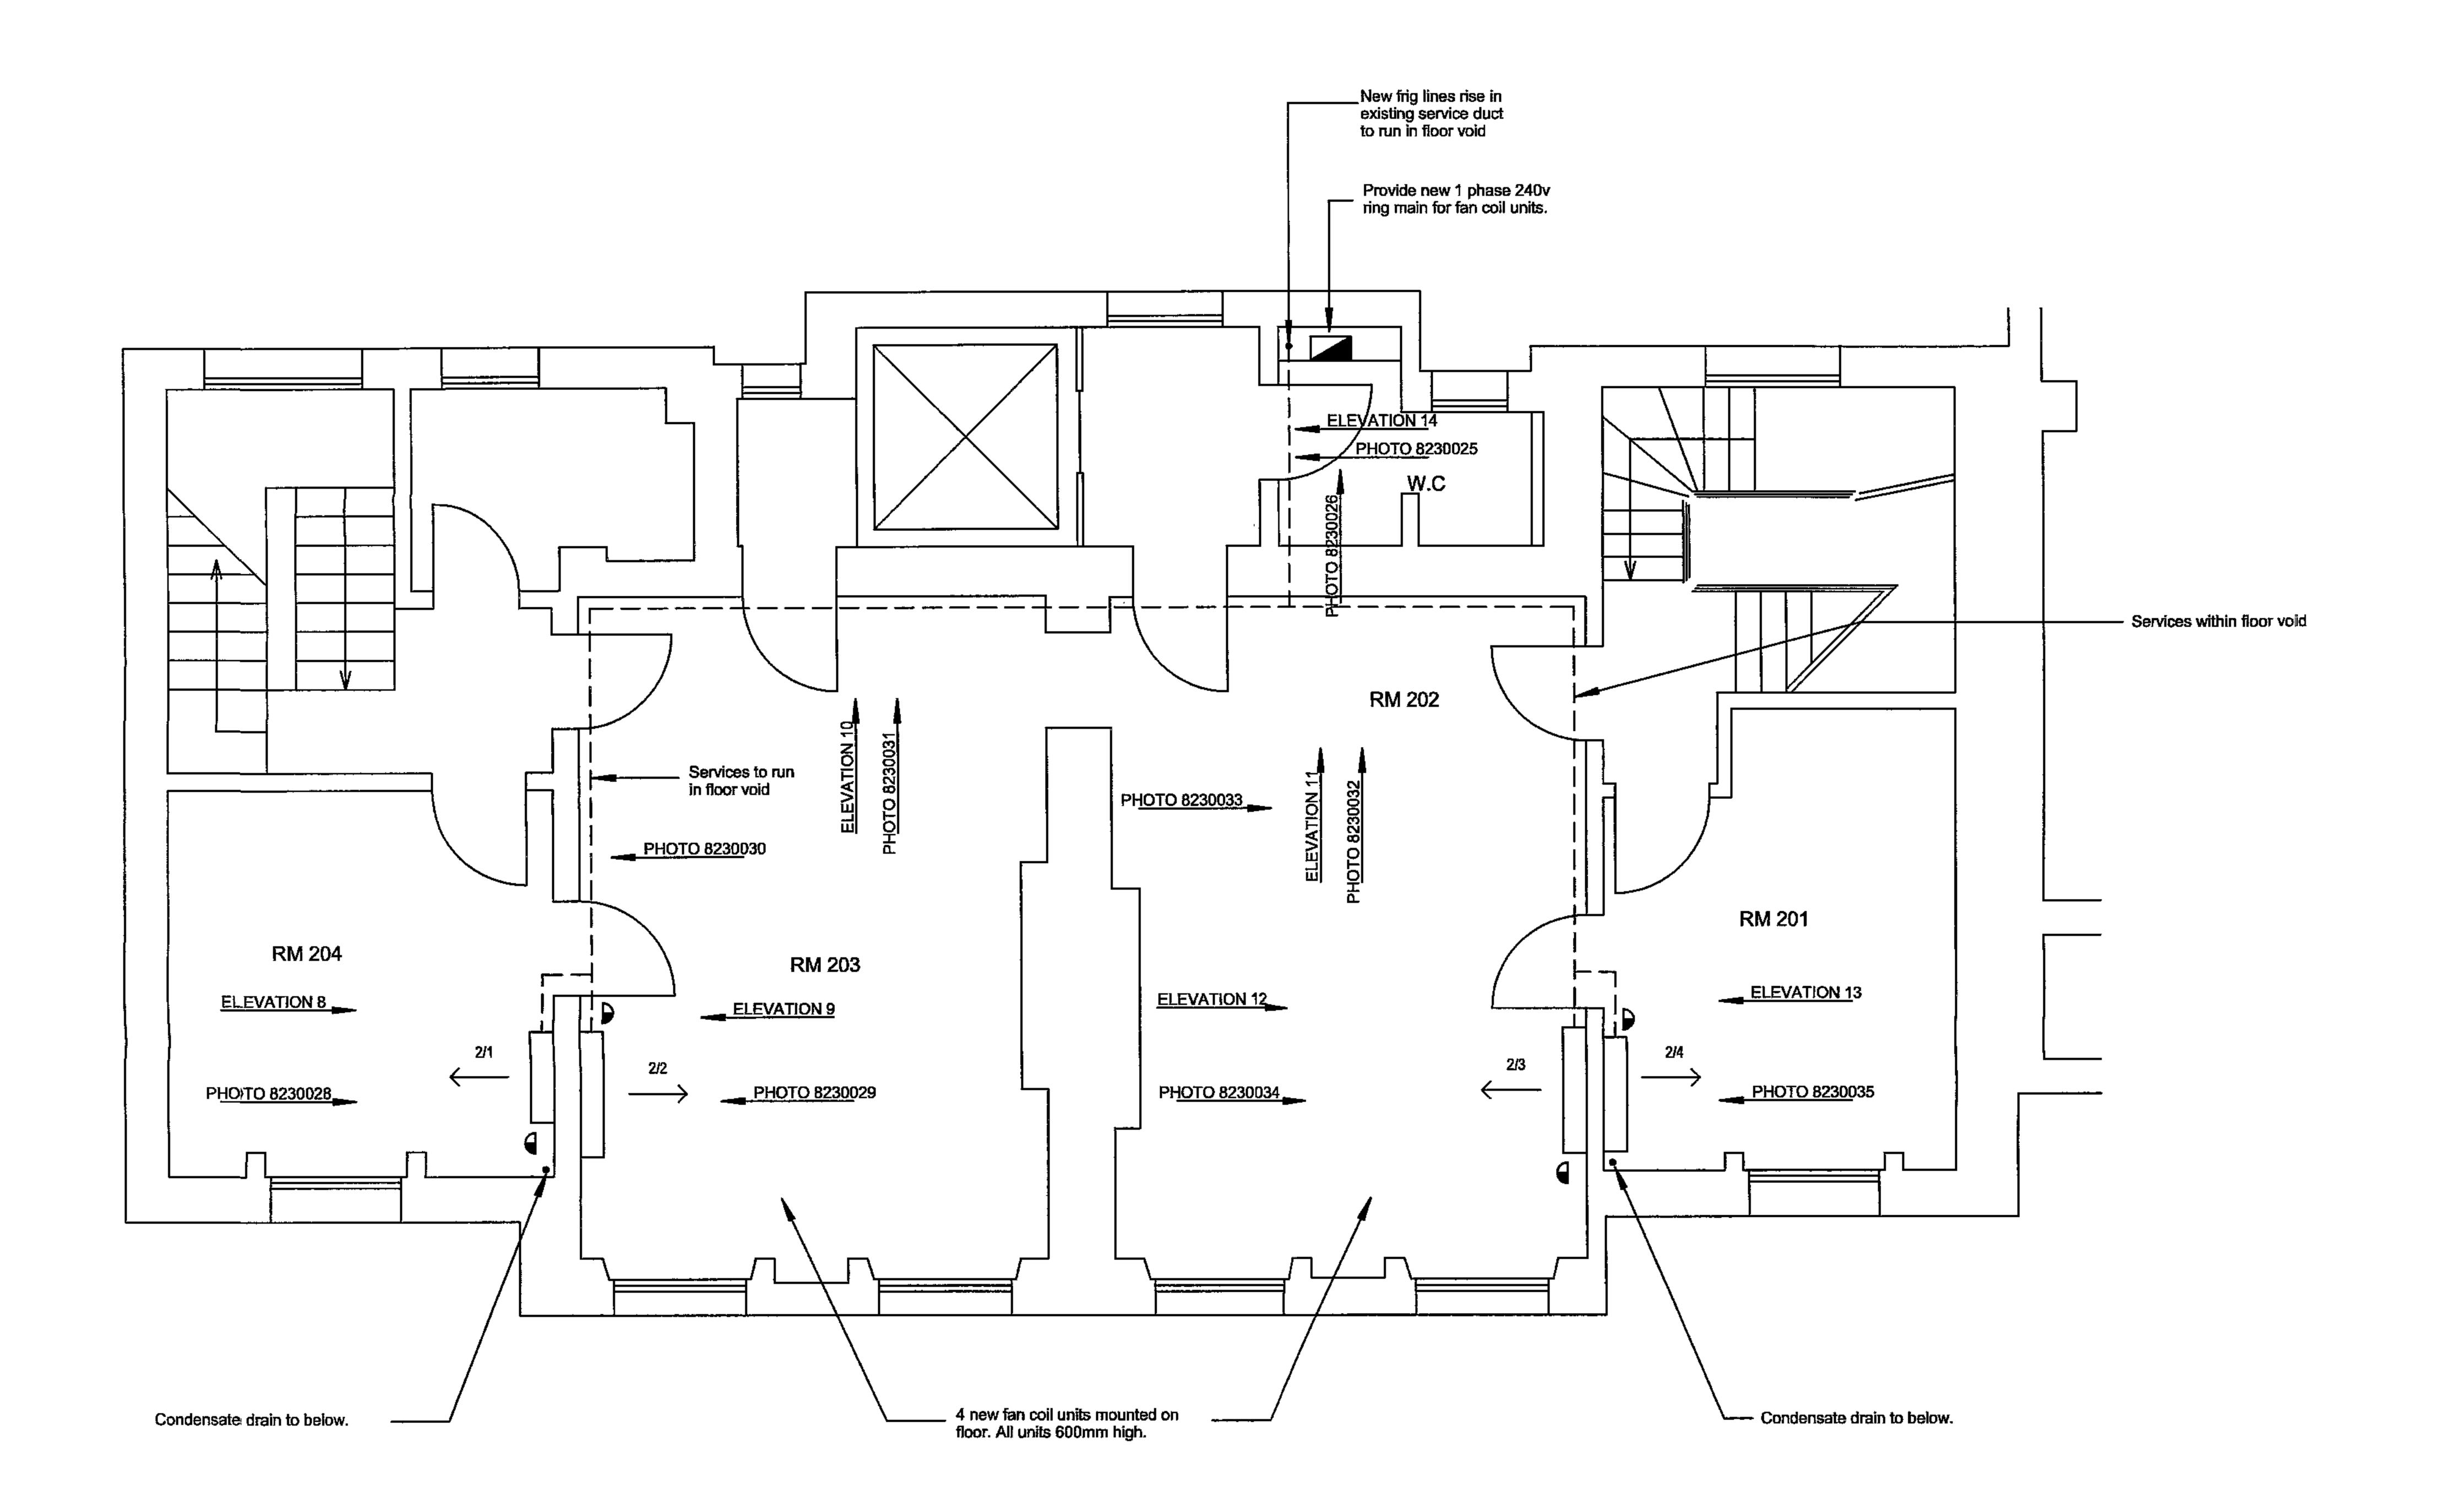

LONDON BOROUGH OF CAMDEN ENVIRONMENT DEPT.

0 3 AUG 2006

RECEIVED

CEILING HEIGHT = 2500mm

IDON NW	1			
• • • • • • •	•	RT COO	LING	
uilding Se Road Heath sex RH16 1BP 4 441208 Fex: 01444 44	rvices		ants	
DB	Dm.	AB	Ckd.	
Date SEP 2003		Scale	1:50	
Vo.	2123/1	1/4B		
	AVID BI SSOCI Lilding Se Road Health Sex RH16 1BP 441208 Fax: 01444 44 @david-bealtic.co.uk DB SEP 20	AVID BEATTI S S O C I A T E Lilding Services Road Heath SEX RH16 1BP 4 441208 Fax: 01444 441215 Odavid-beattie.co.uk DB DB Dm. SEP 2003	COND FLOOR DPOSED COMFORT COO AVID BEATTIE S S O C I A T E S uilding Services Consult se Road Heath sex RH16 1BP 4 441208 Fax: 01444 441215 @david-beatite.co.uk DB Dm. AB SEP 2003 Scale	COND FLOOR DPOSED COMFORT COOLING AVID BEATTIE S S O C I A T E S uilding Services Consultants Se Road Heath Sex RH16 1BP 441208 Fex: 01444 441215 Bedavid-beattic.co.uk DB Dm. AB Ckd. SEP 2003 Scale 1:50


FLOOR MOUNTED UNITS SHOWN

CANCER RESEARCH UK

1 AND 2 CHESTER GATE

ROOM NUMBERS, PHOTO AND ELEVATION REFERENCES ADDED

19/06/06

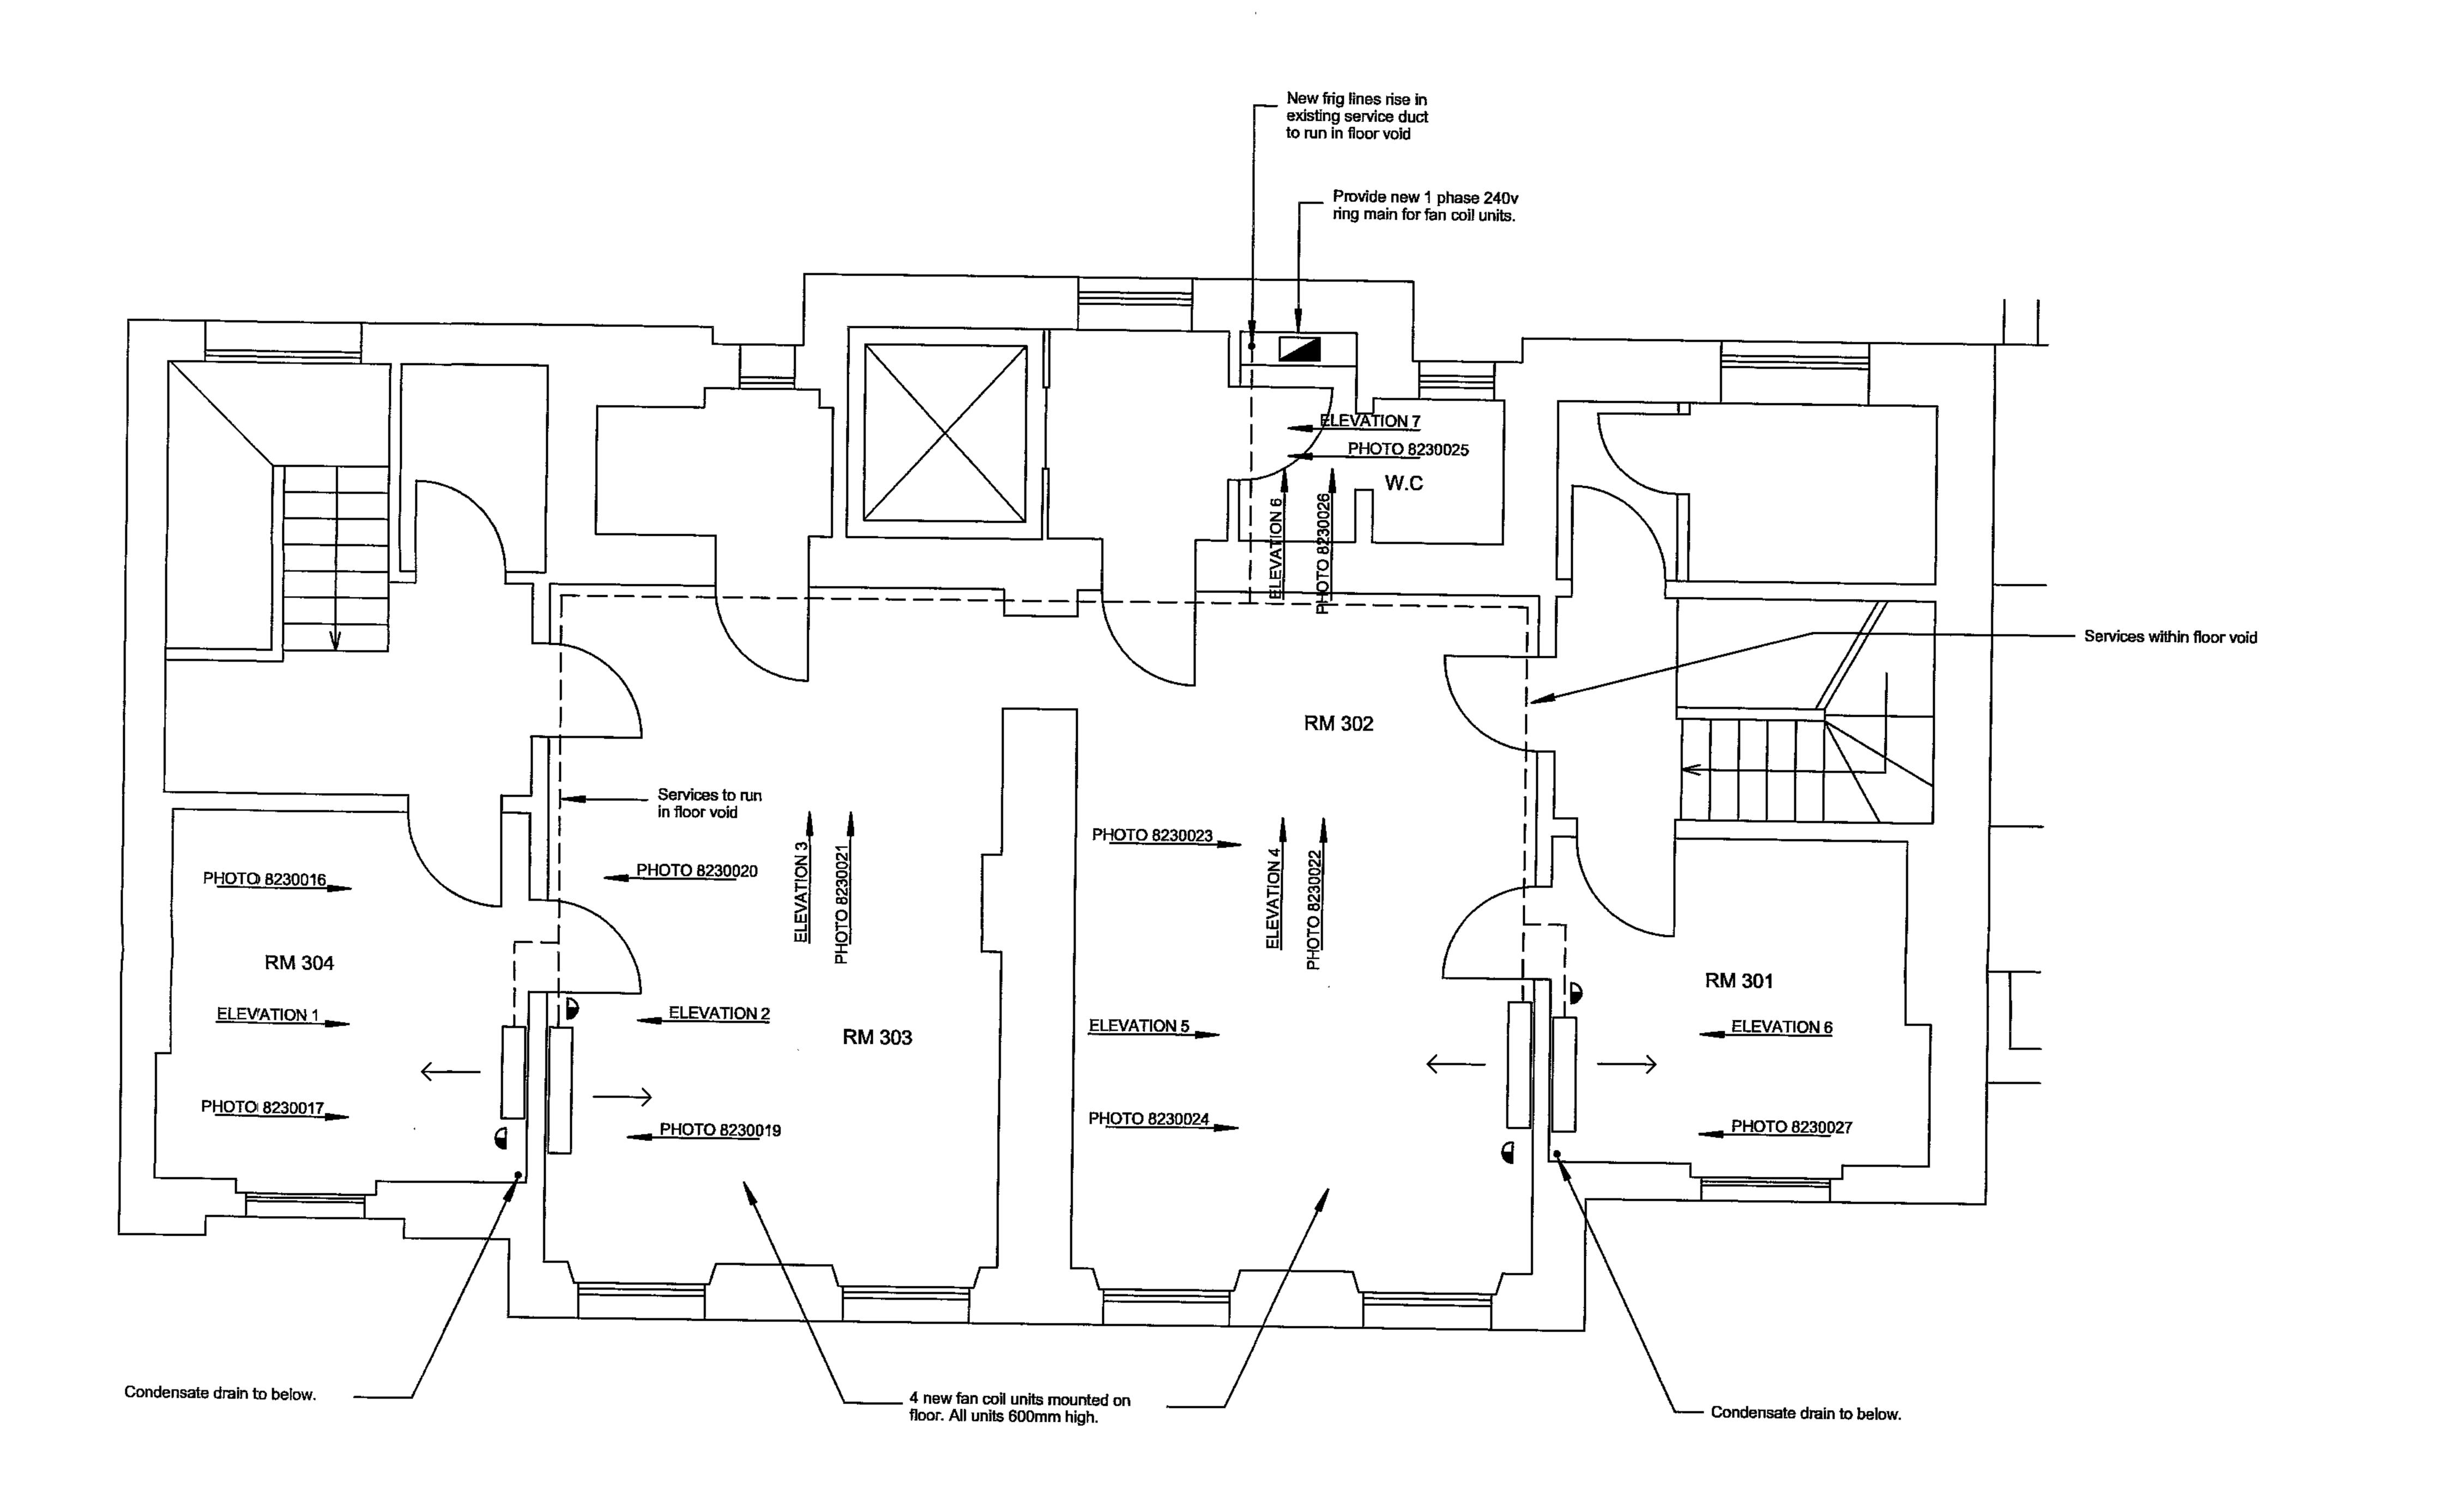

19/06/06 FLOOR MOUNTED UNITS SHOWN 19/06/06 ROOM NUMBERS, PHOTO AND ELEVATION REFERENCES ADDED 1 AND 2 CHESTER GATE LONDON NW1 THIRD FLOOR PROPOSED COMFORT COOLING Building Services Consultants SEP 2003


0 3 AUG 2006 RECEIVED


CEILING HEIGHT = 2200mm


LONDON SCHOUGH OF CAMDEN


ENVIRONMENT DEPT.

Drg. No. 2123/M/5B

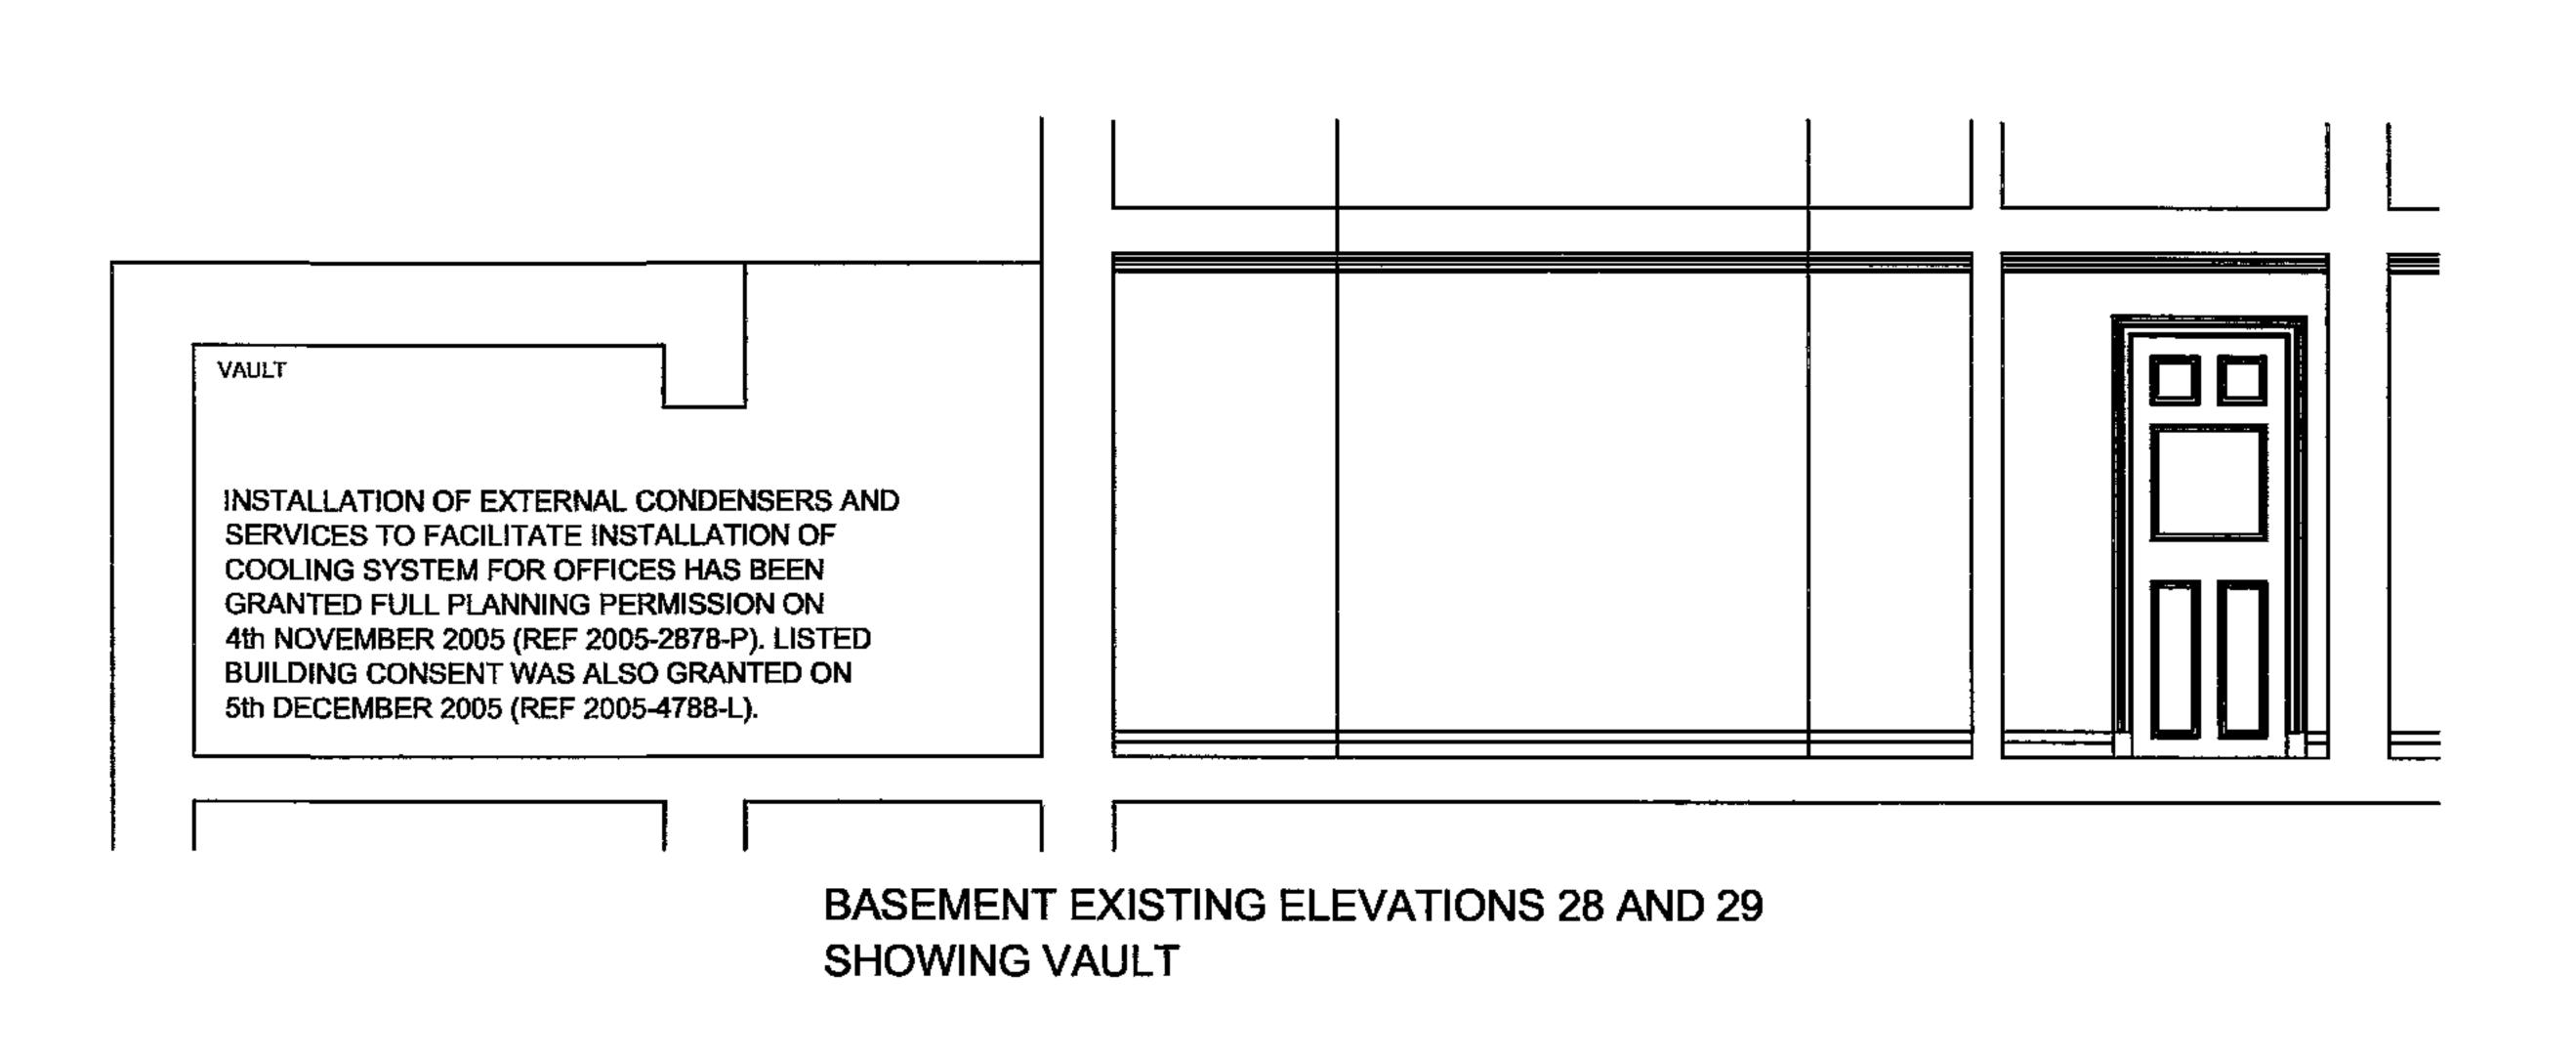

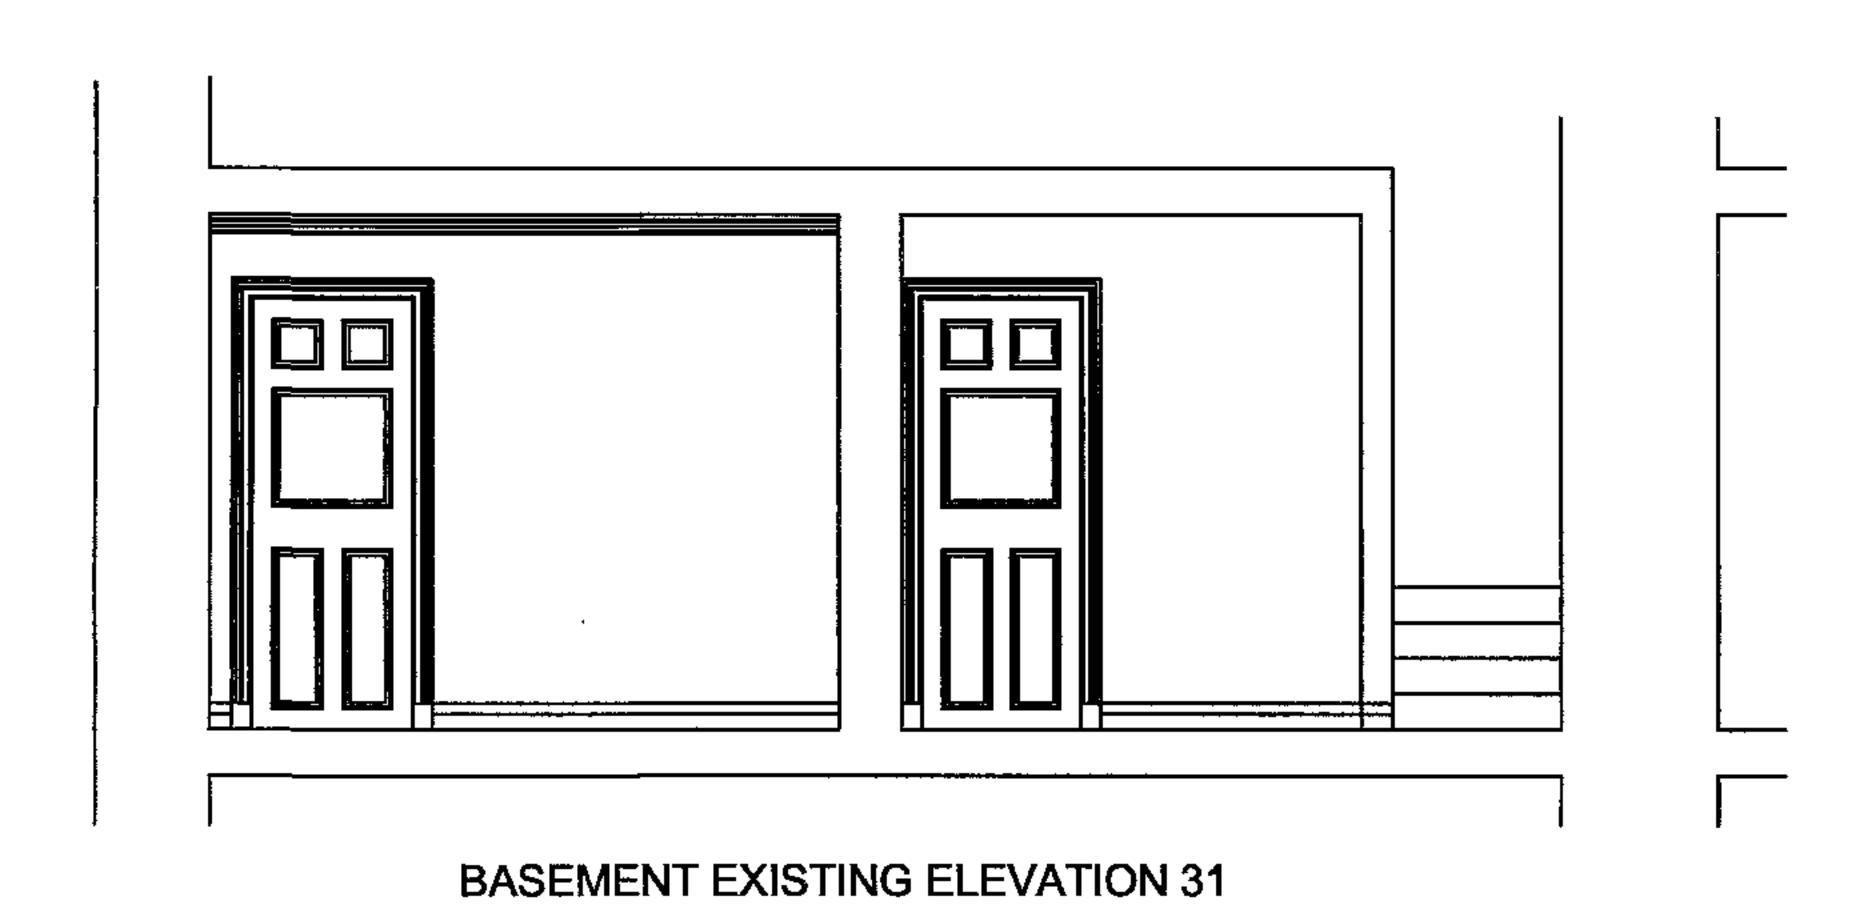

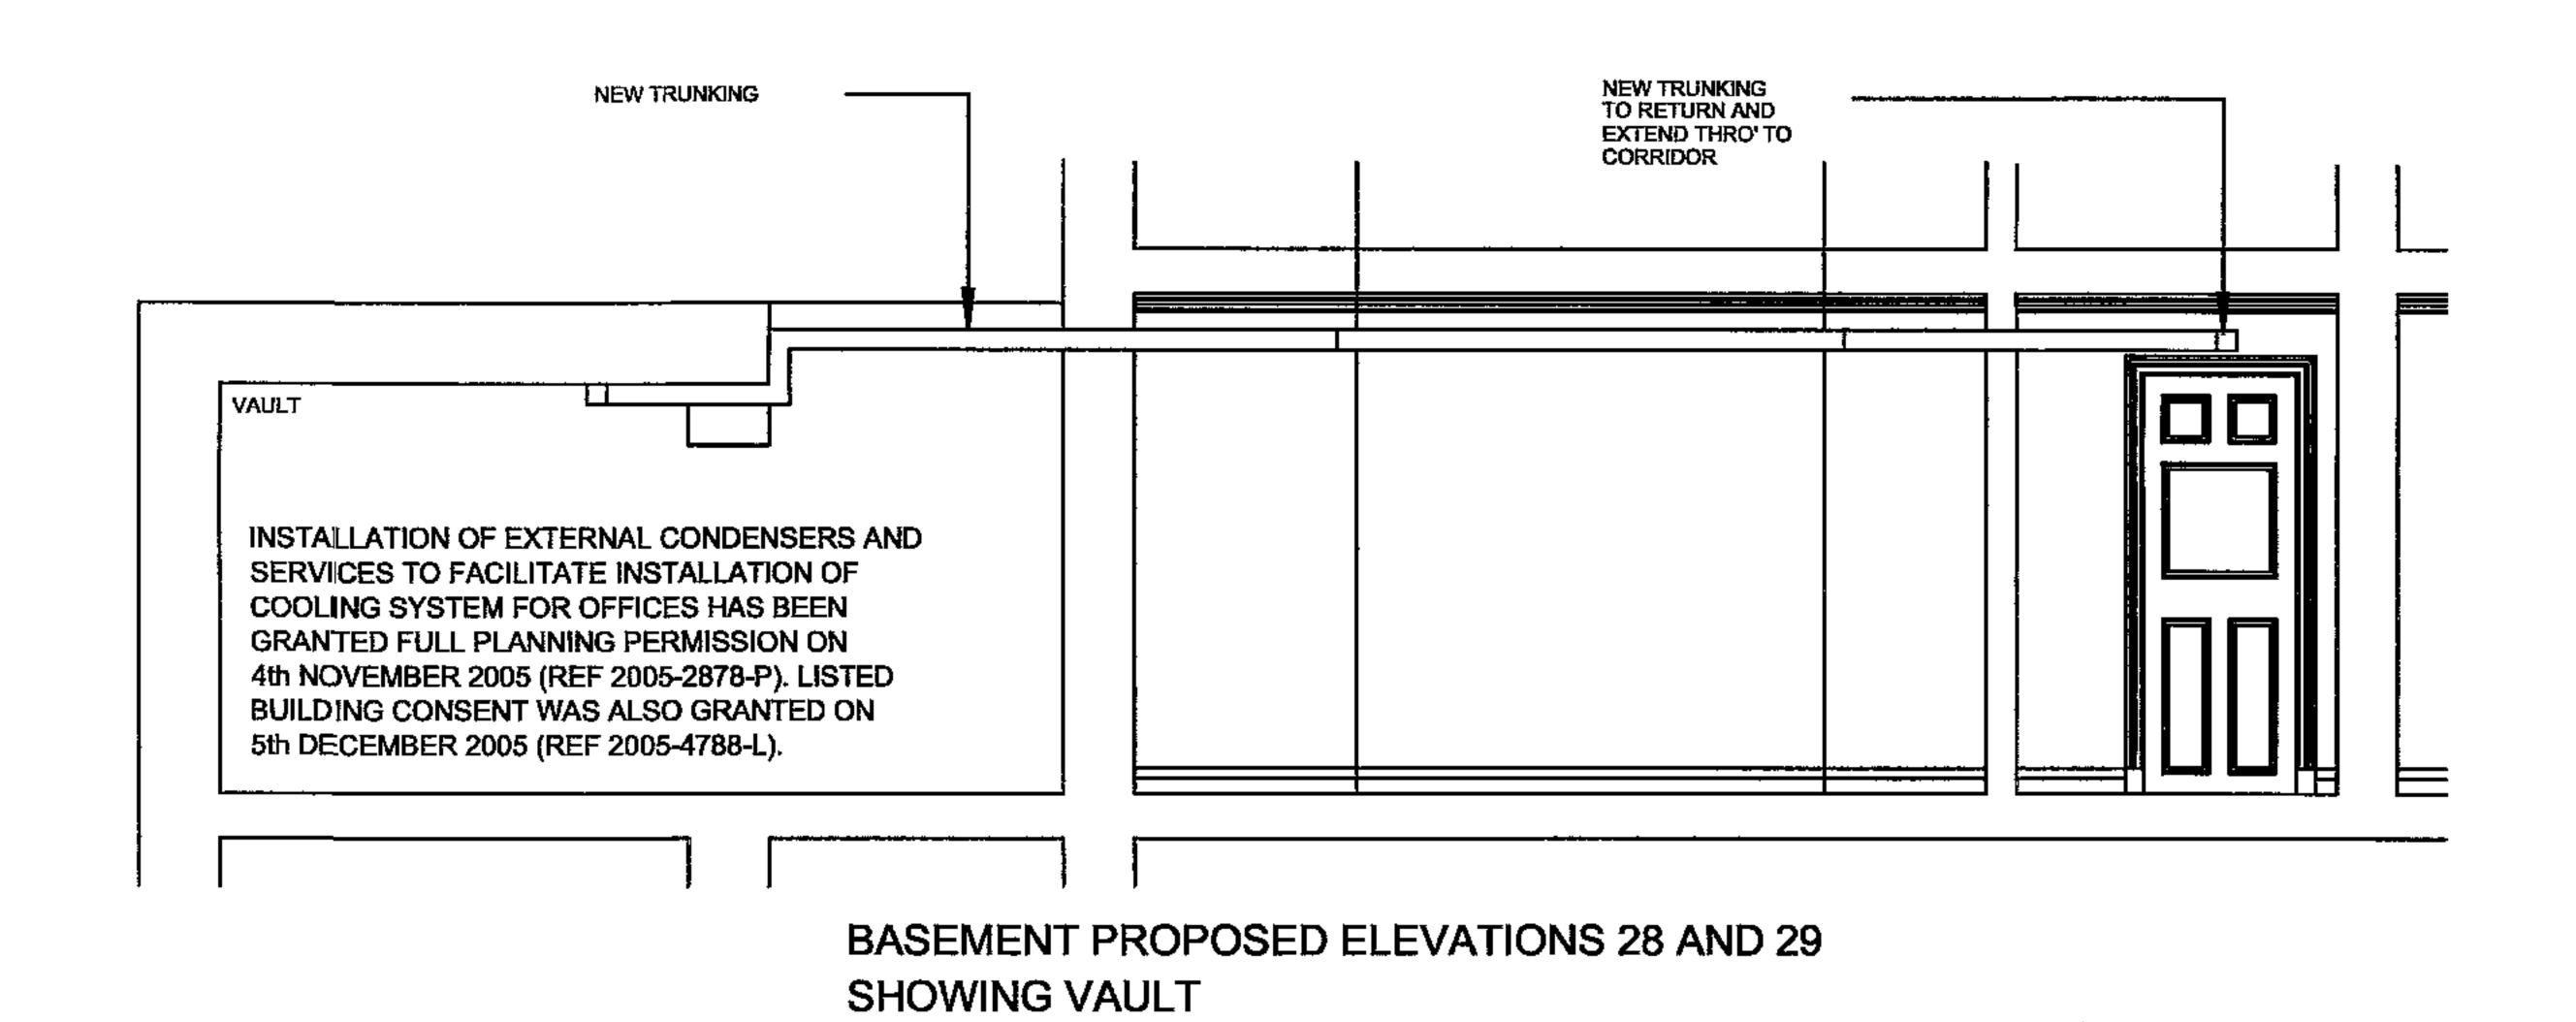

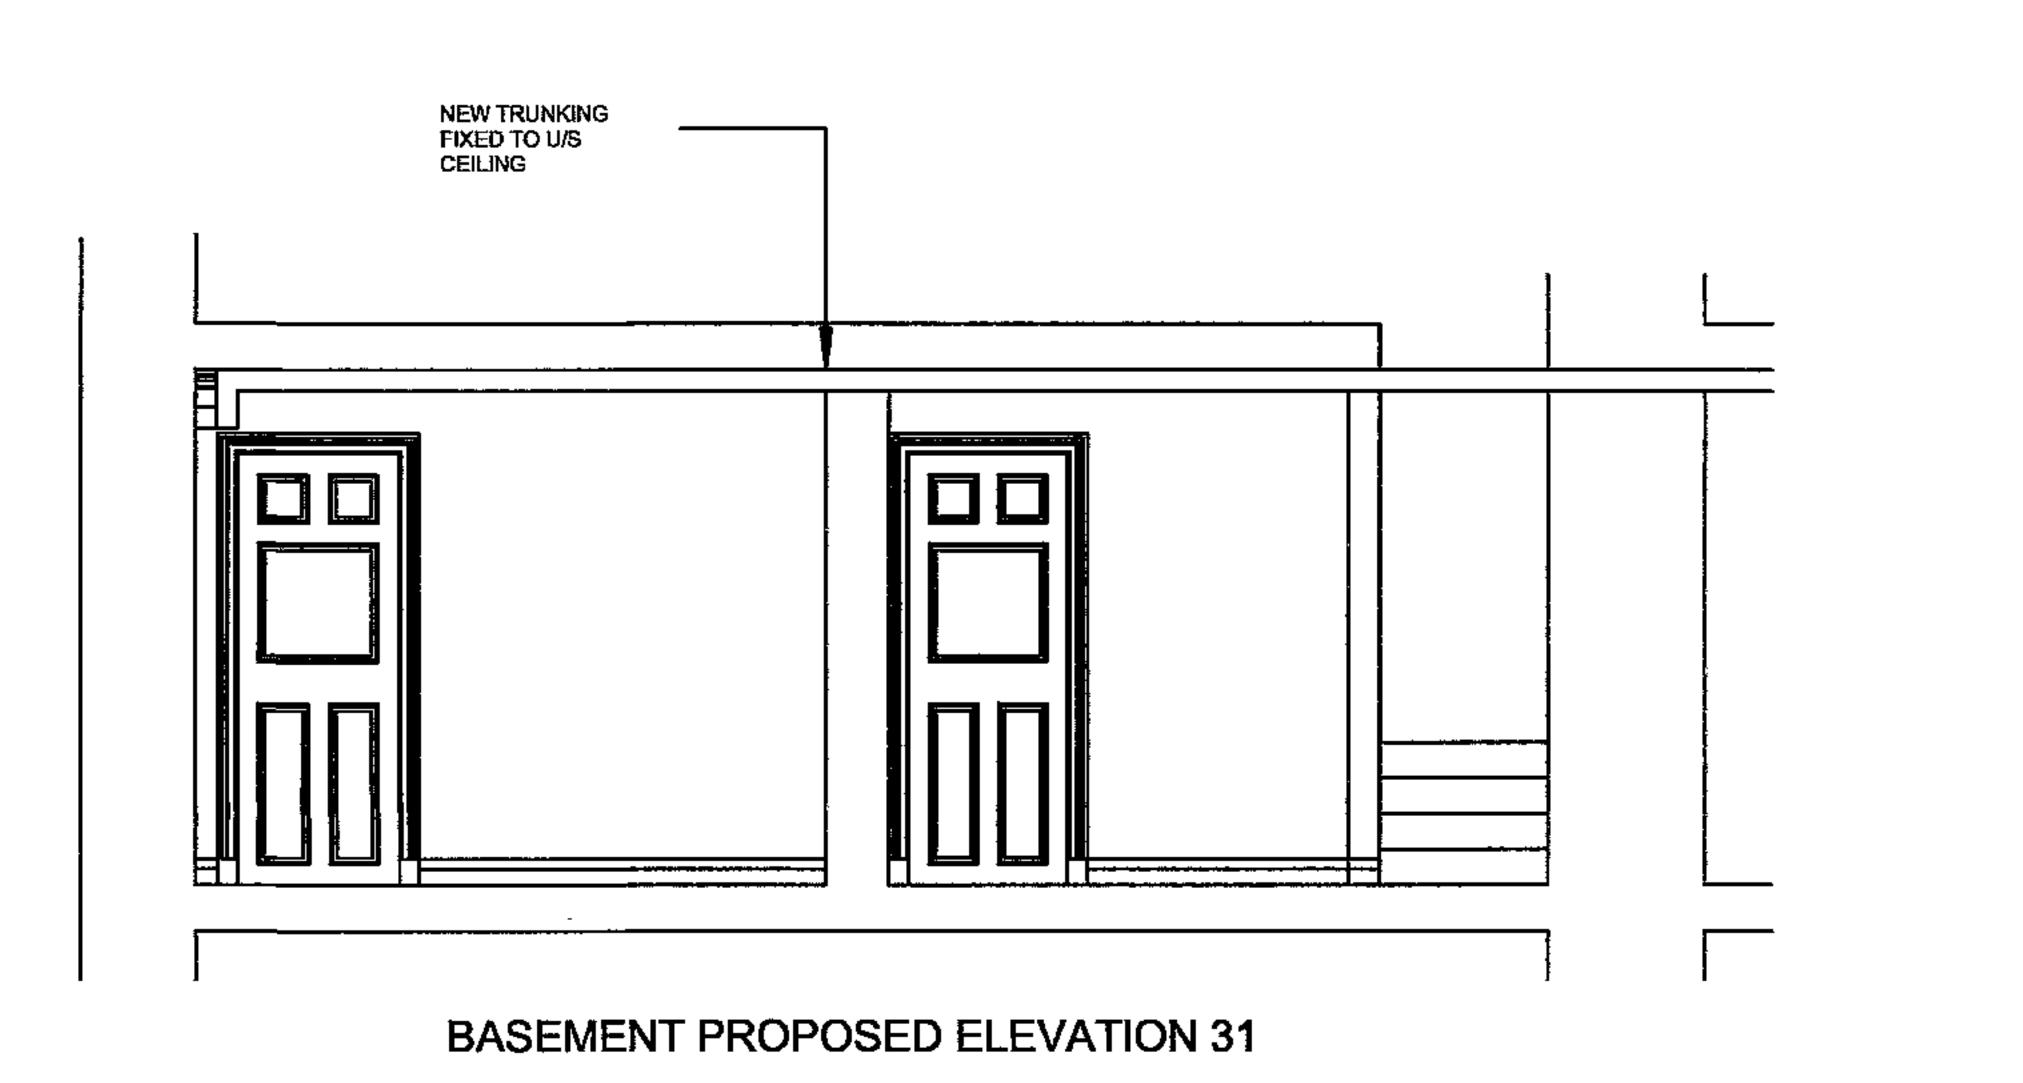



LONDON BOROUGH OF CAMDEN ENVIRONMENT DEPT.

0 3 AUG 2006


RECEIVED

CANCER F	RESEARCI	H UK	. n	·
1 AND 2 CI LONDON N		SATE	·	
BASEMEN PROPOSE ELEVATIO	D COMFC	RT COO	LING	
DAVID	BEATTI CIATE	E		
Building Allen House	Services	Consult	tants	
13 Boltro Road Haywards Heath				
Haywards Health West Sussex RH16 1BP Tel: 01444 441208 Fax: 0 Email: all@david-beattle.co	Dm.	PH	Ckd.	
West Sussex RH16 1BP Tel: 01444 441208 Fax: 0	1	Scale	1:50	
West Sussex RH16 1BP Tel: 01444 441208 Fax: 0 Email: all@david-beattie.co Eng. DB	2006	Joans		

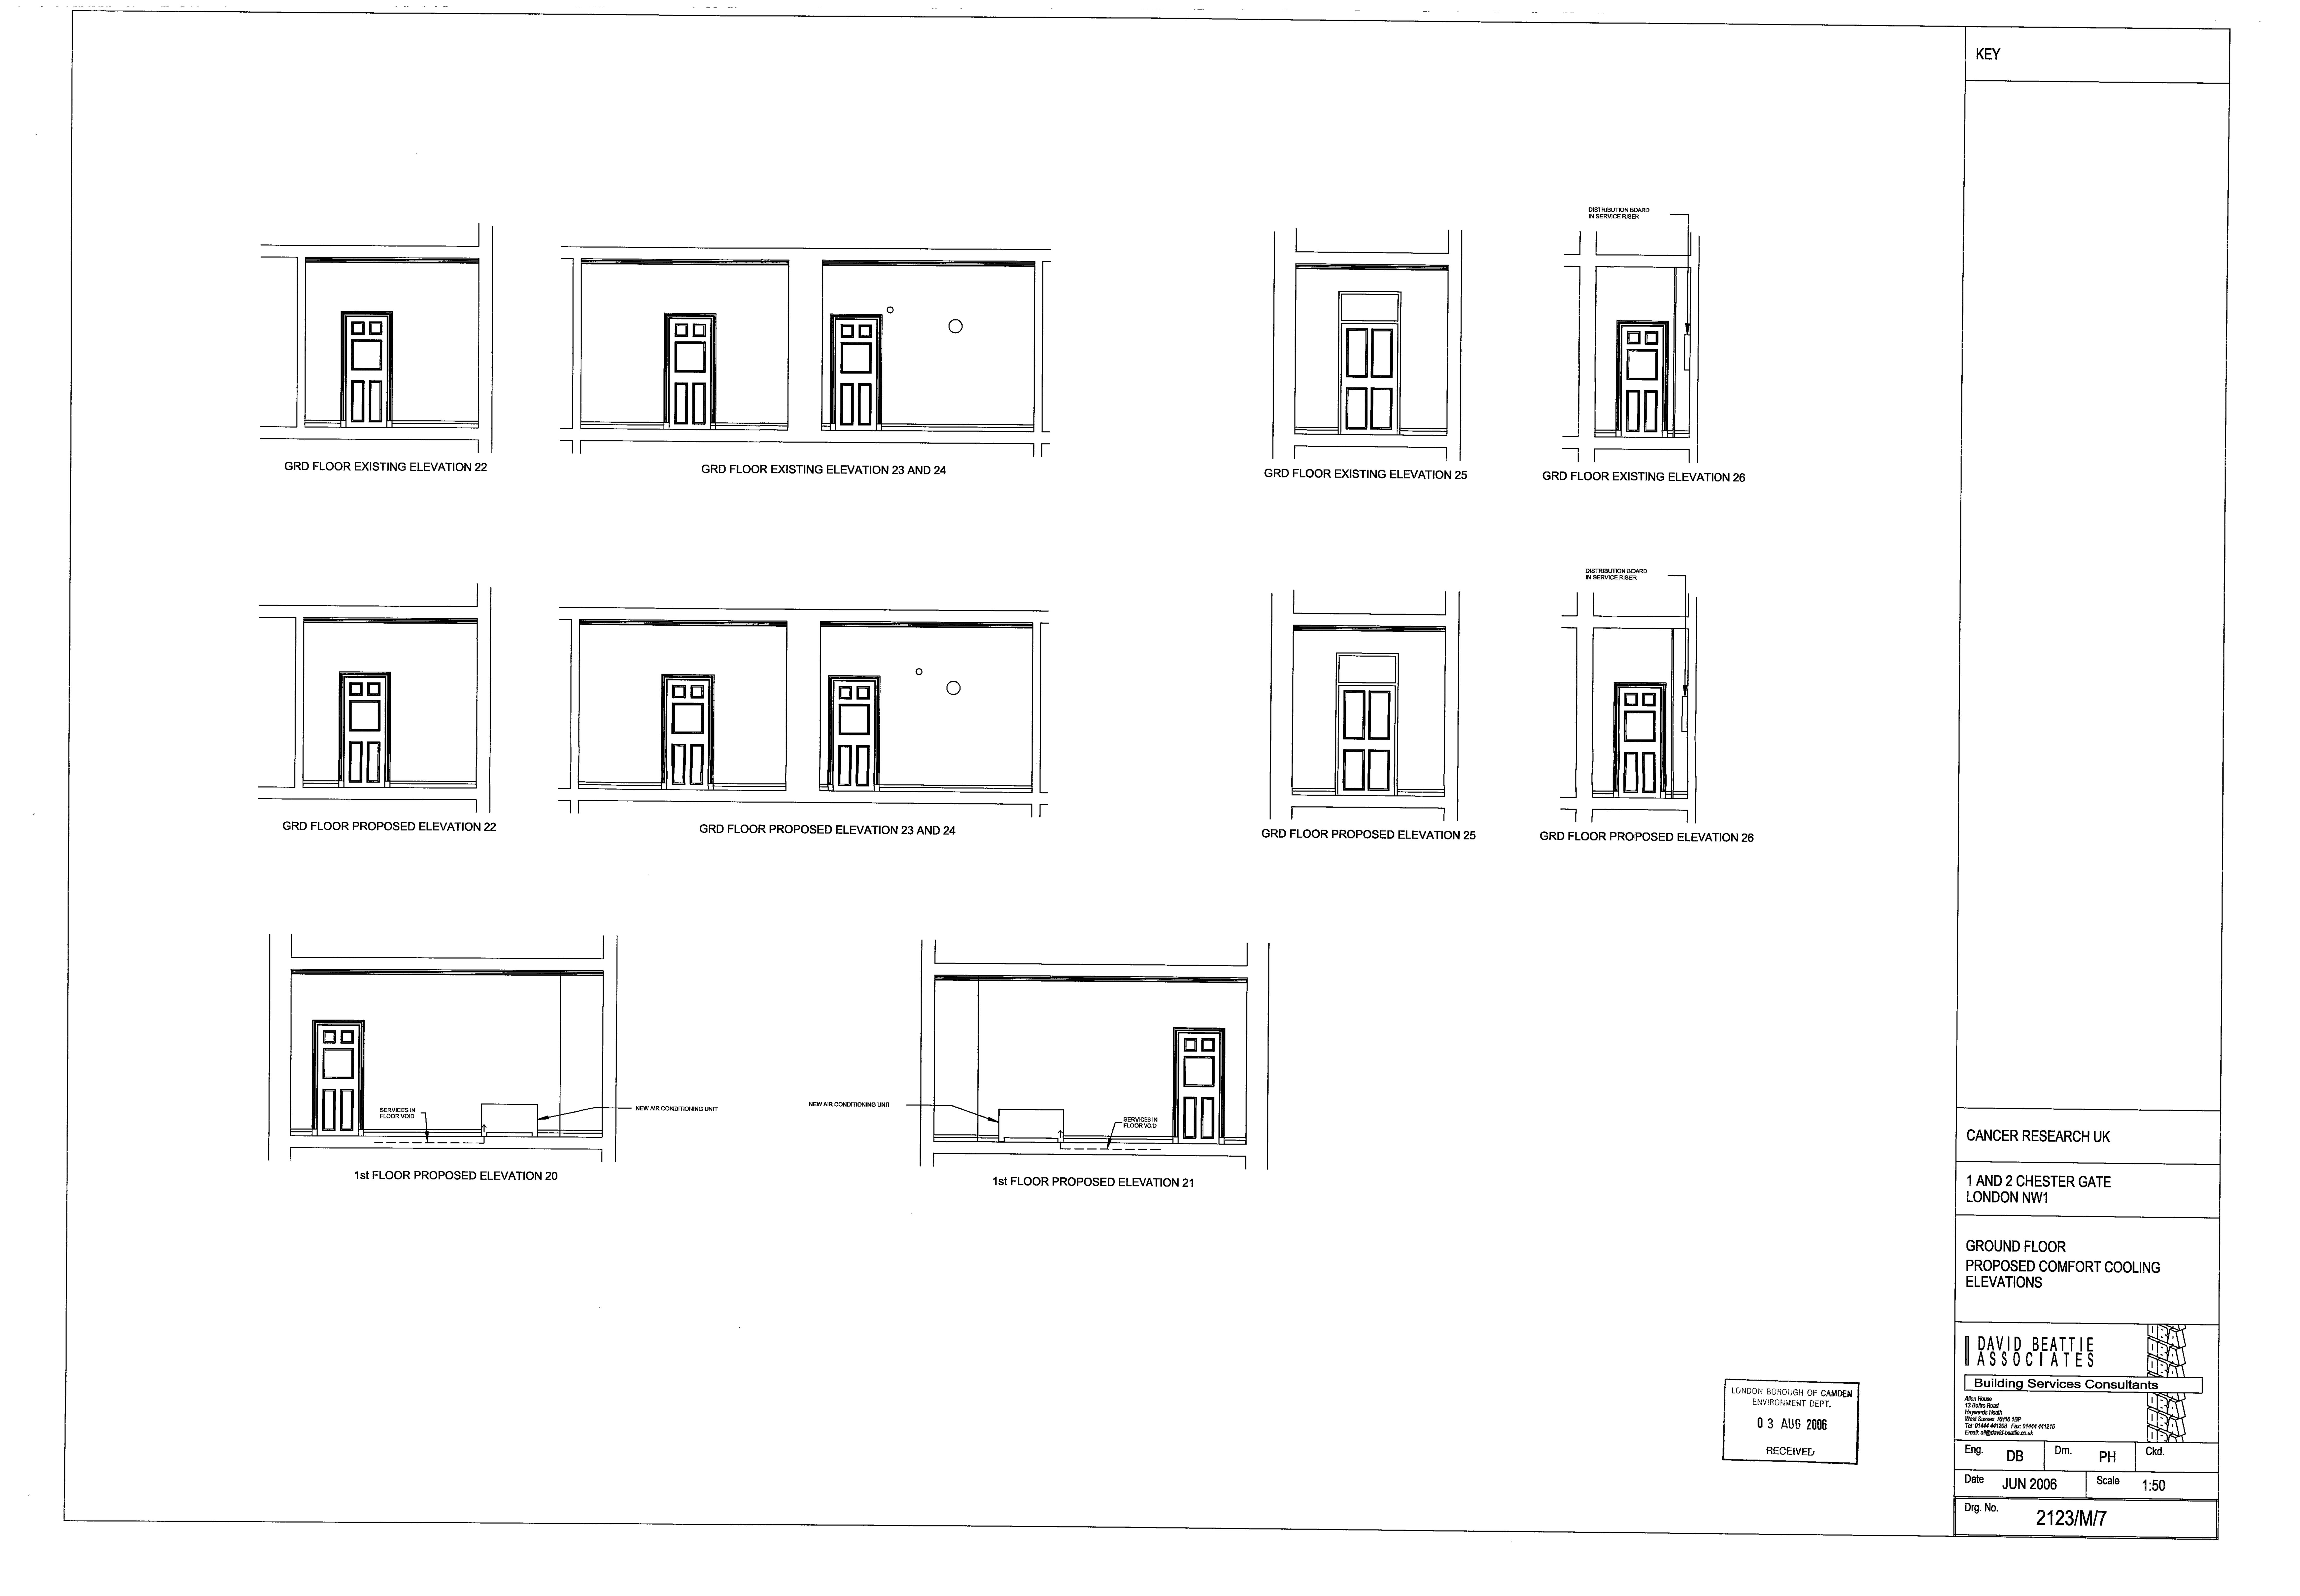

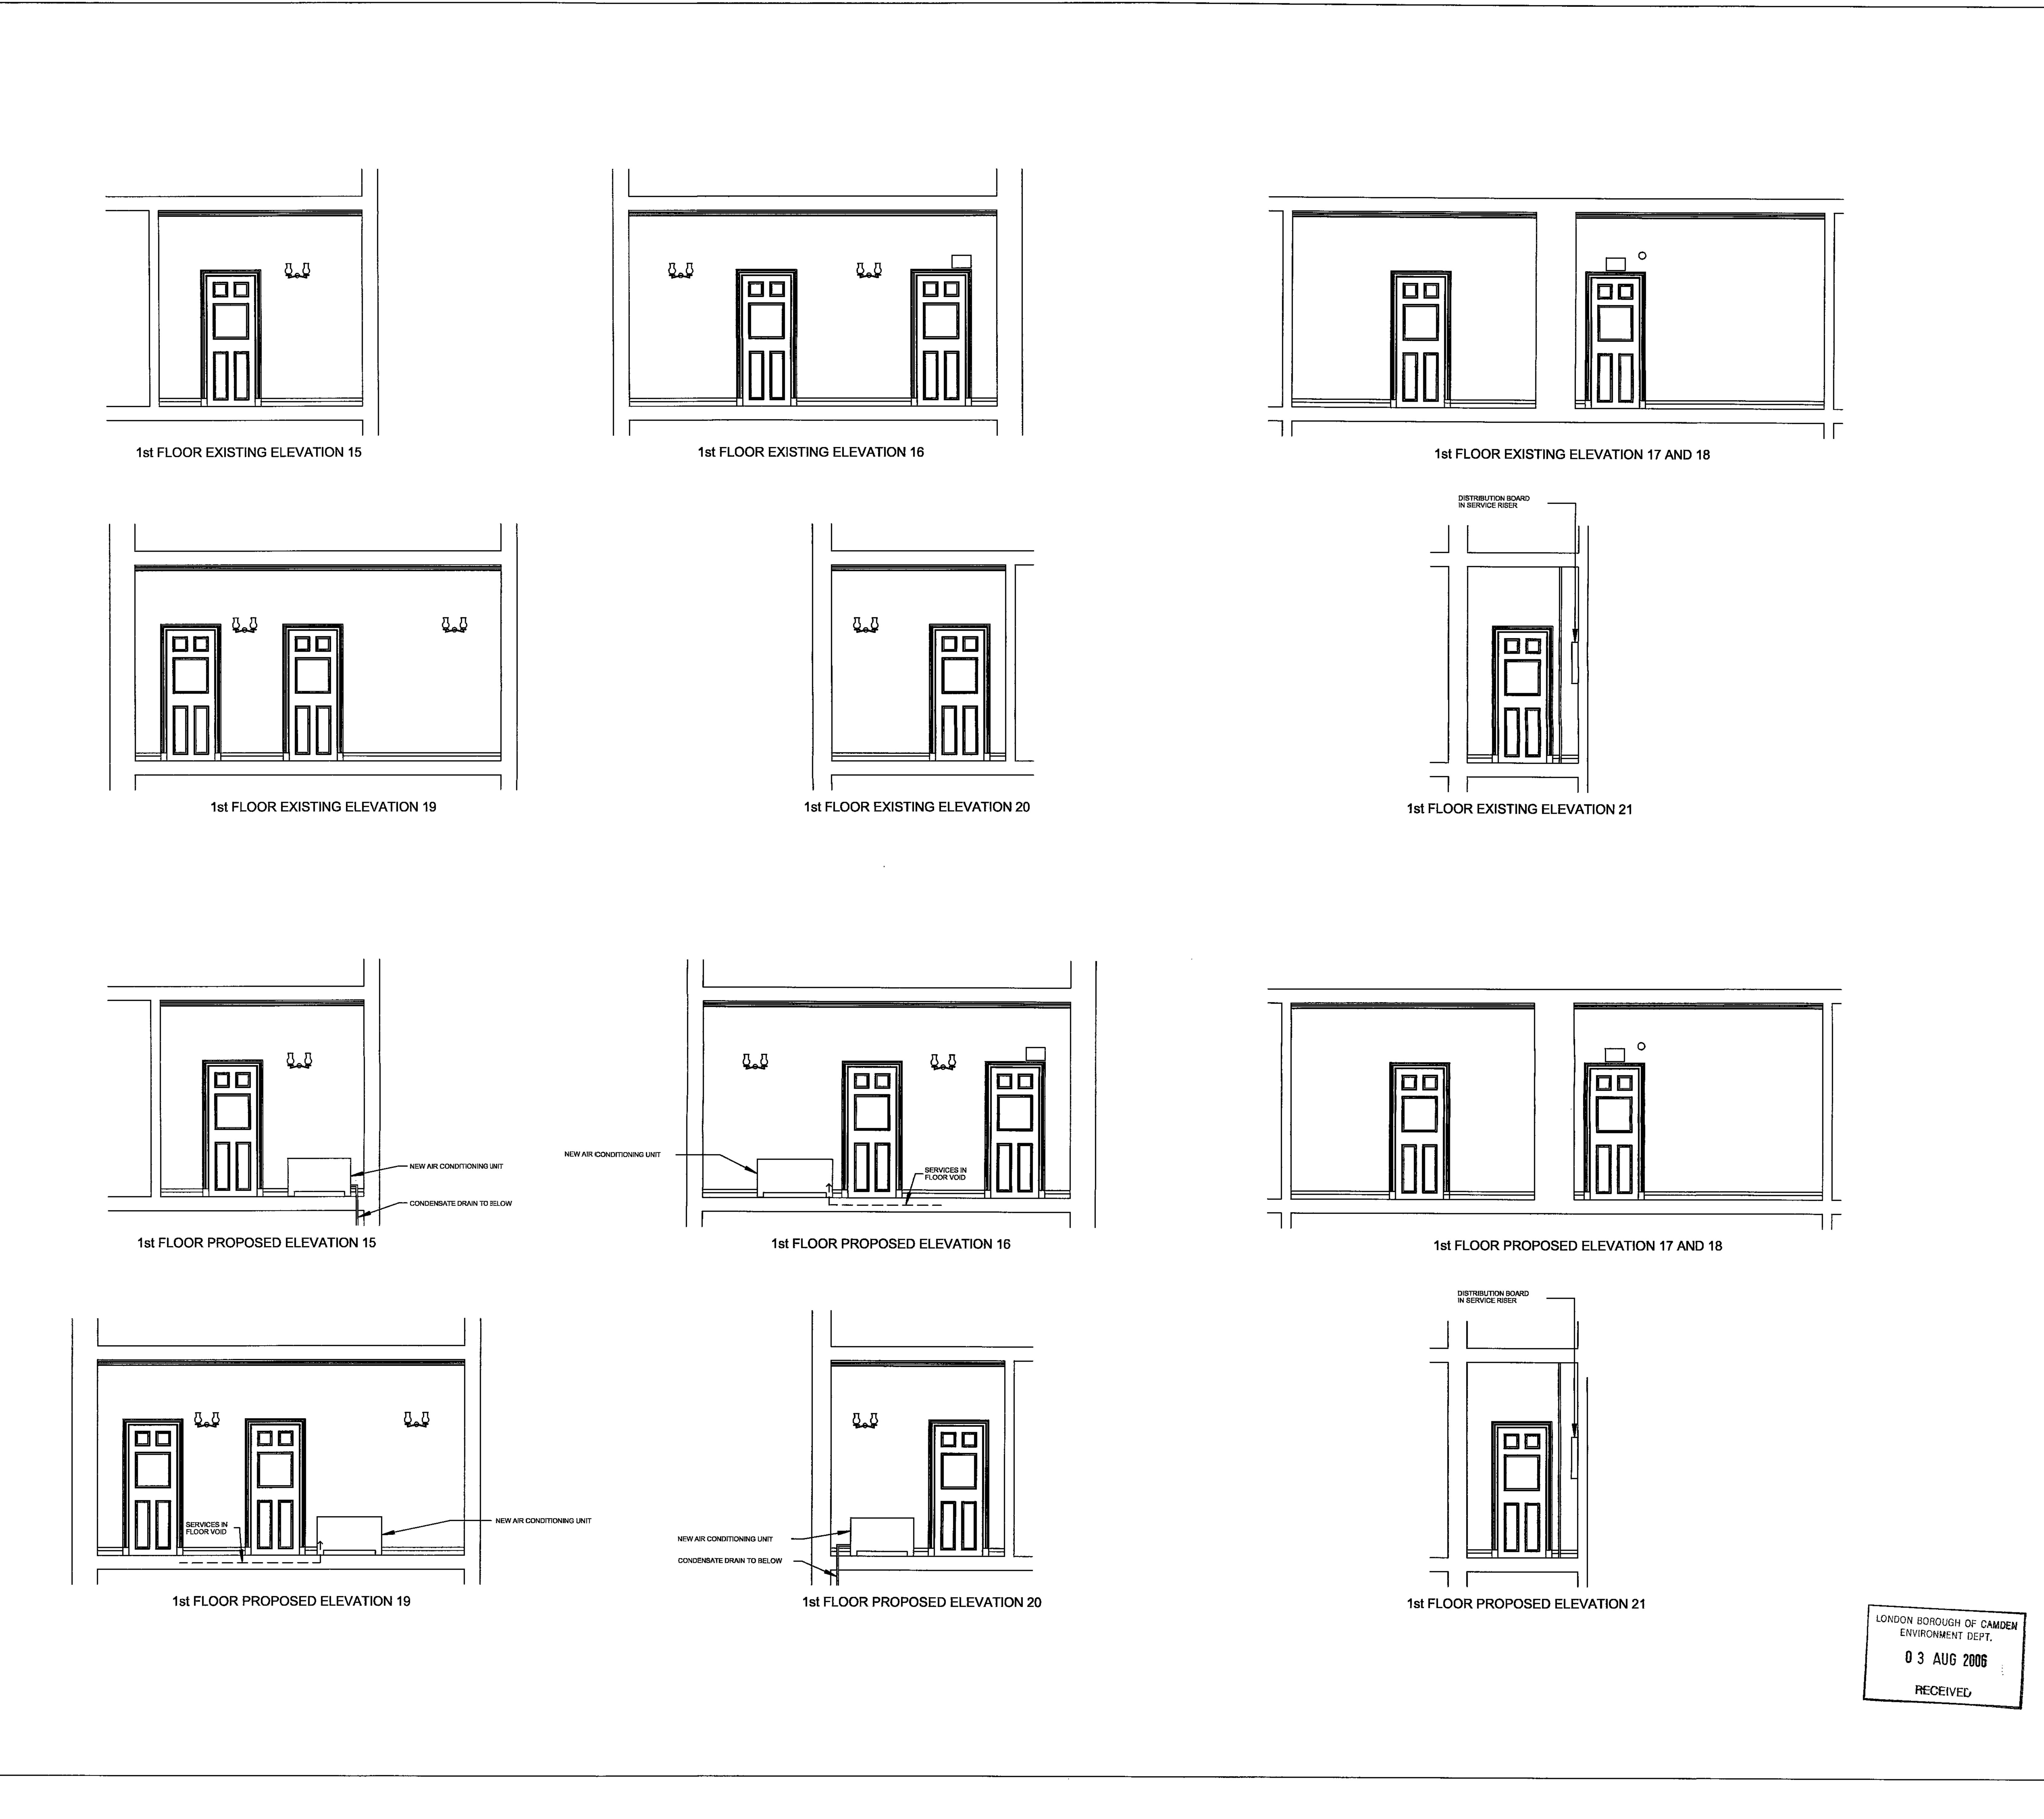

CANCER RESEARCH UK 1 AND 2 CHESTER GATE LONDON NW1 FIRST FLOOR PROPOSED COMFORT COOLING **ELEVATIONS** Building Services Consultants Allen House 13 Boltro Road Haywards Heath West Sussex RH16 1BP Tel: 01444 441208 Fax: 01444 441215 Email: all@david-beattle.co.uk

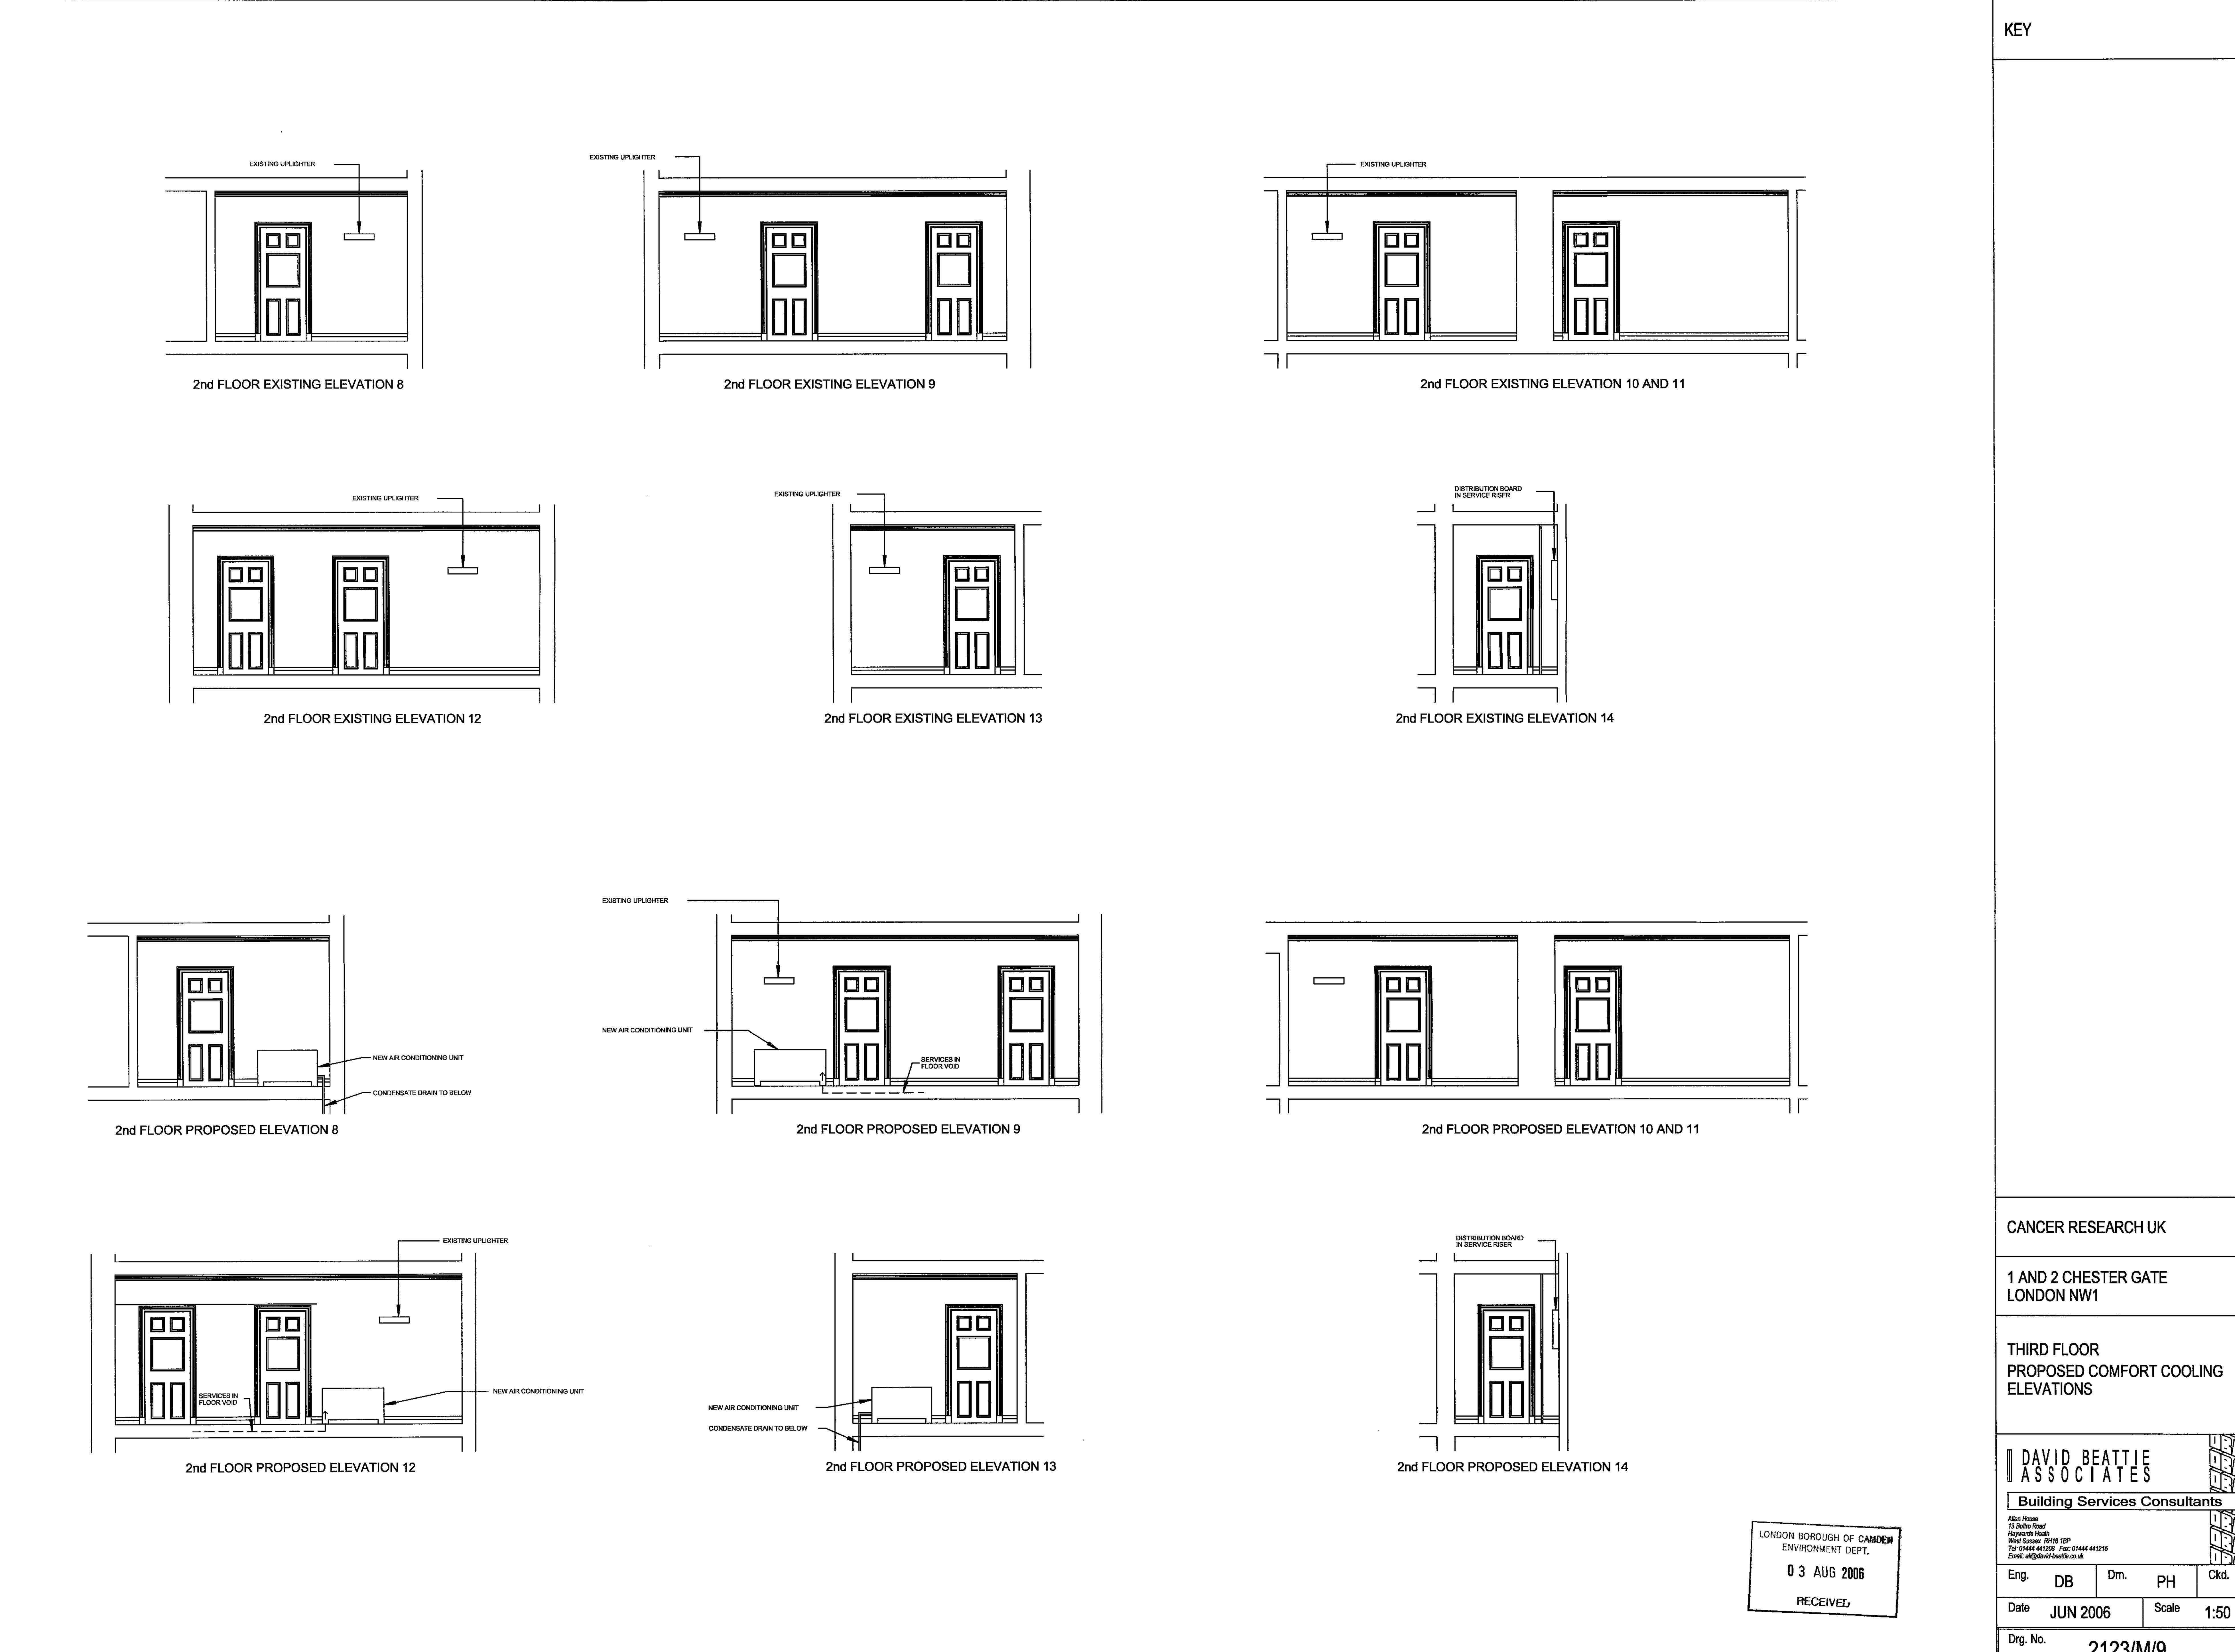

Scale

2123/M/9

JUN 2006



CANCER RESEARCH UK

1 AND 2 CHESTER GATE
LONDON NW1

THIRD FLOOR
PROPOSED COMFORT COOLING
ELEVATIONS

DAVID BEATTIE
ASSOCIATES

Building Services Consultants

Allon House
Need Stocks PHIS 18P
178 C17444 44128 Face 01444 441215
Emit. 308(6)short Jacobs 180

Eng. DB Drn. PH Ckd.

Date JUN 2006 Scale 1:50

Drg. No. 2123/M/10

RECEIVED