




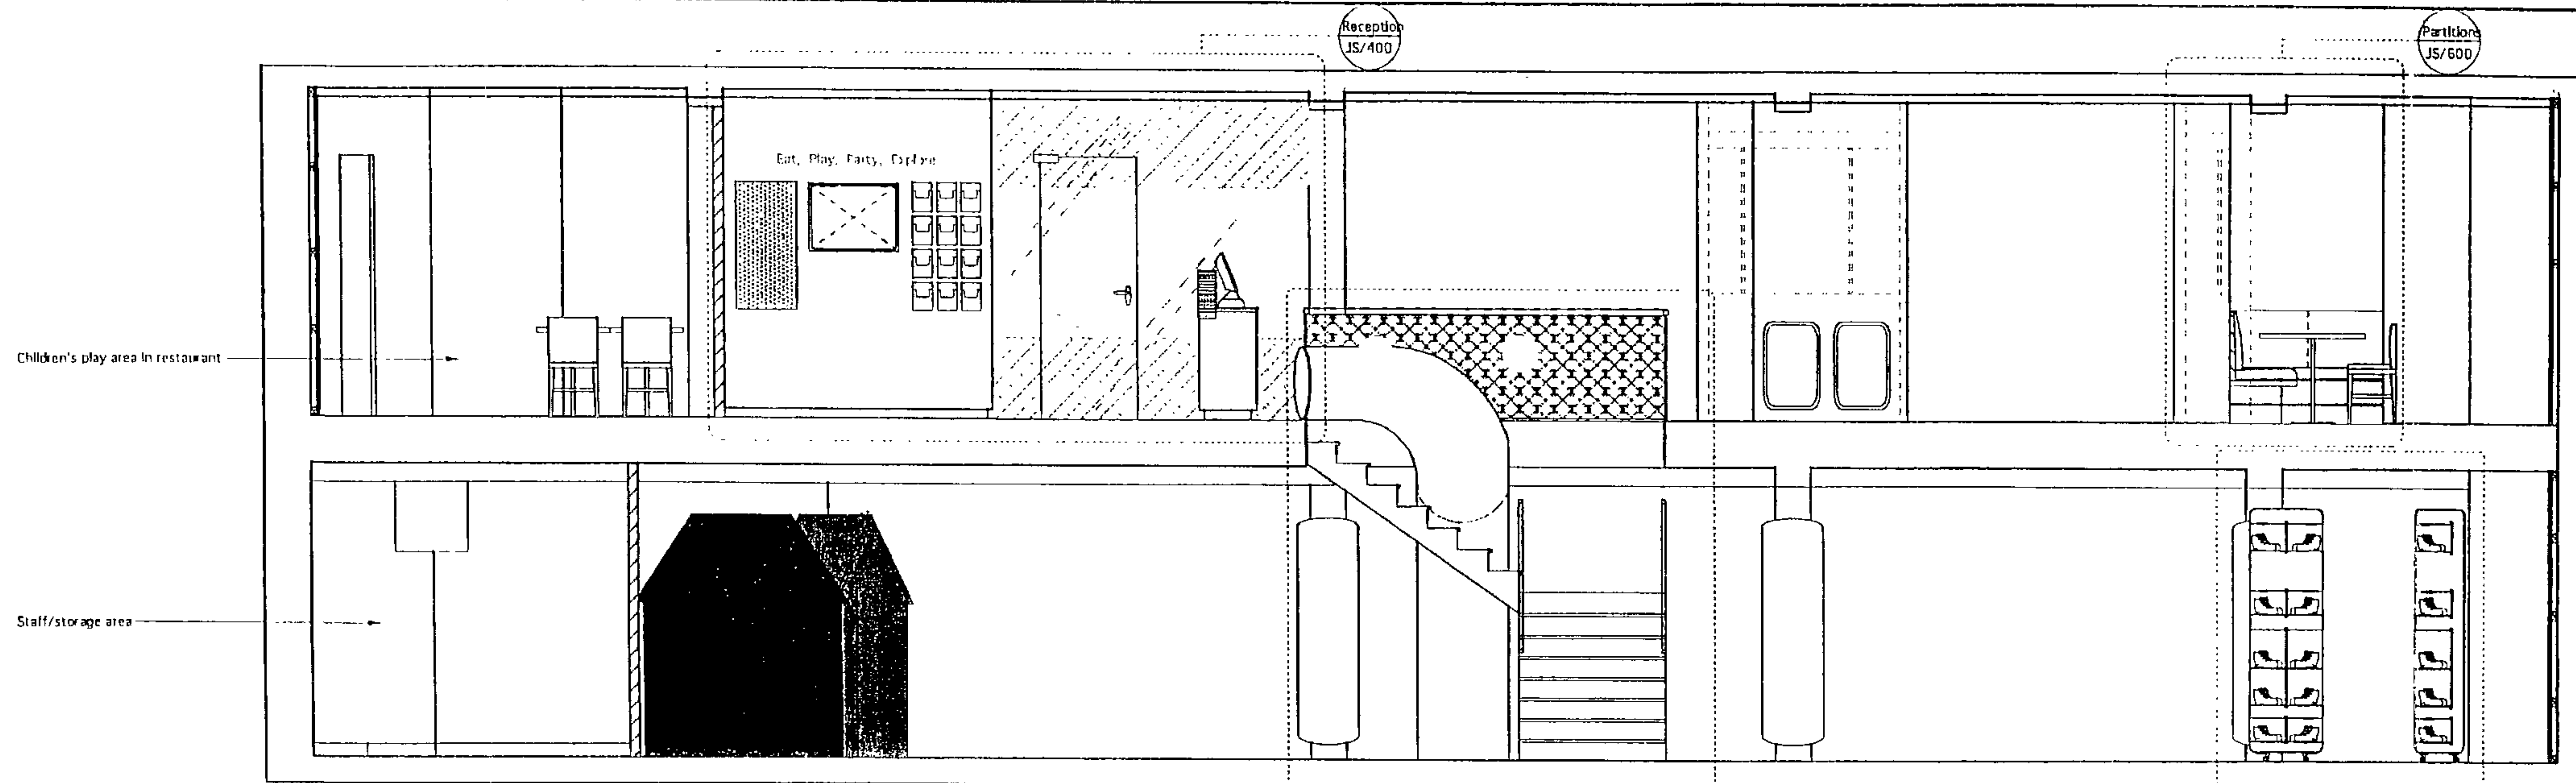

Section CC

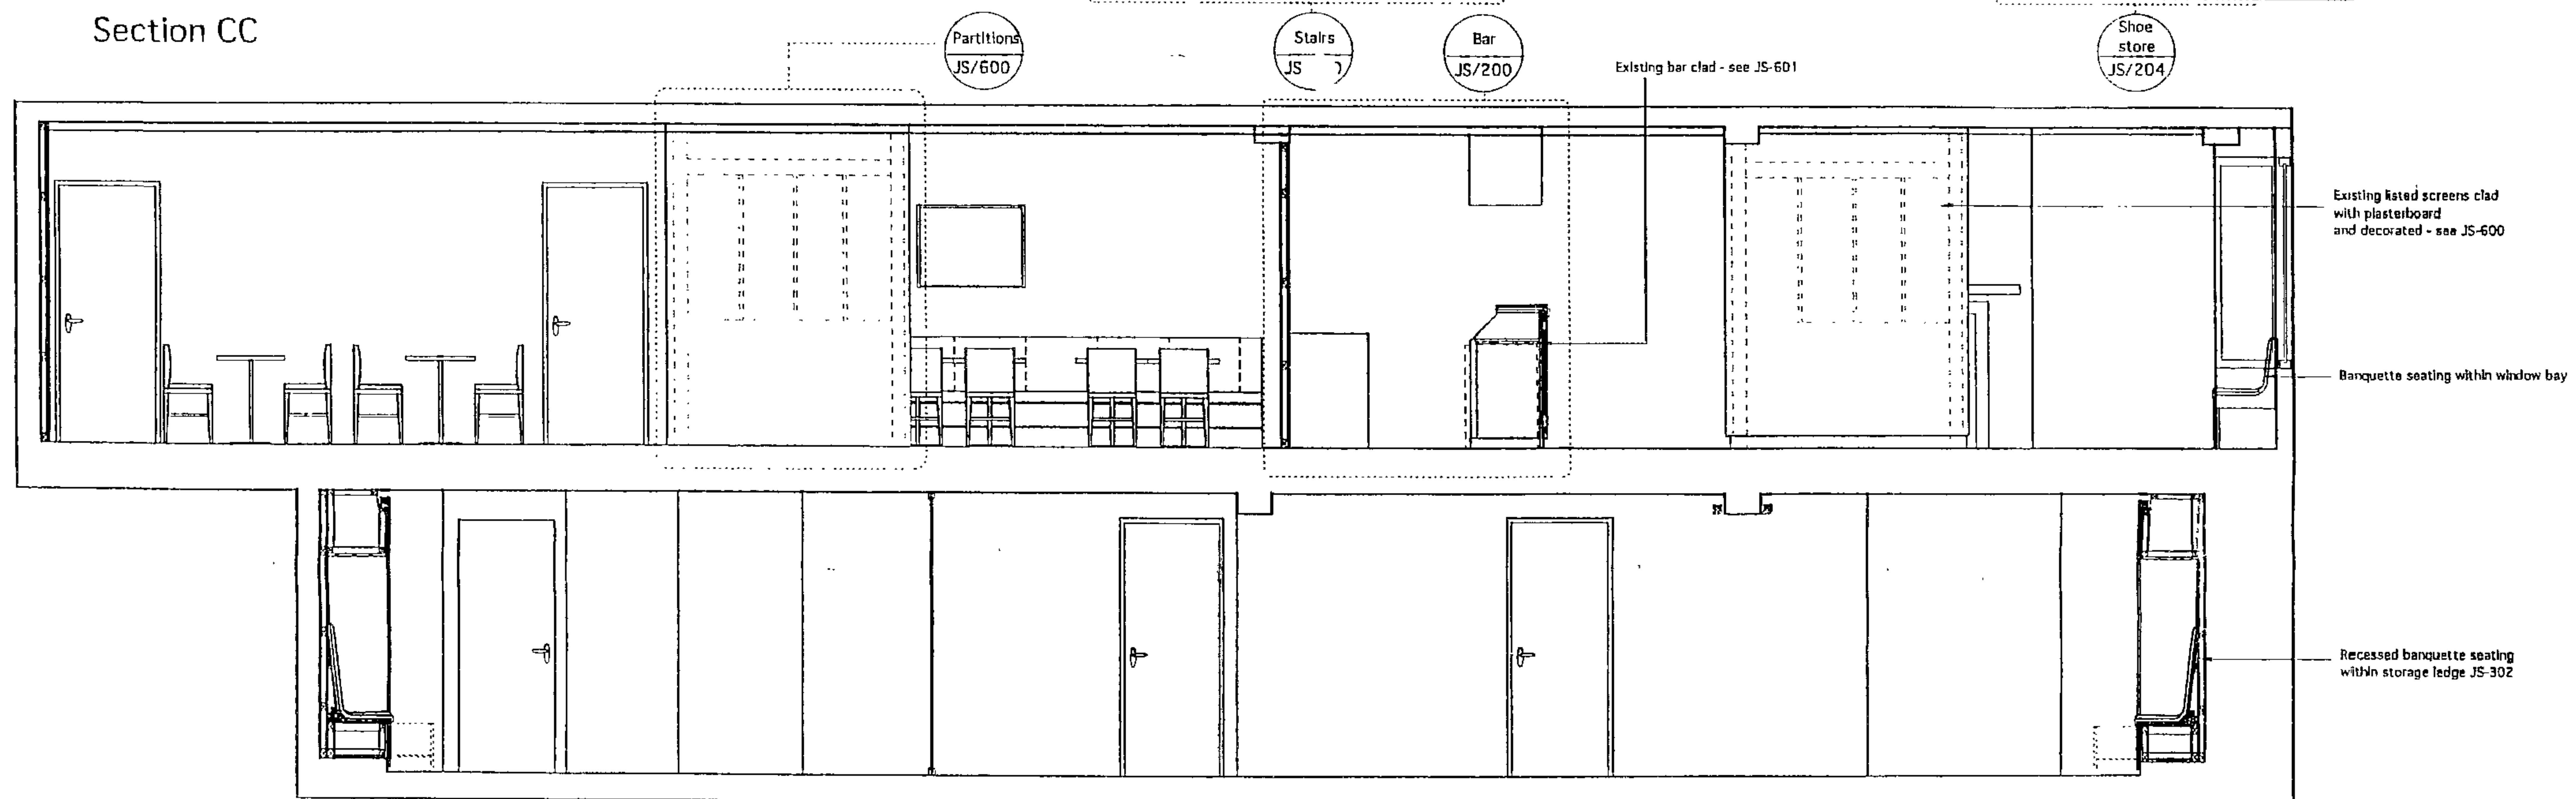


Section DD

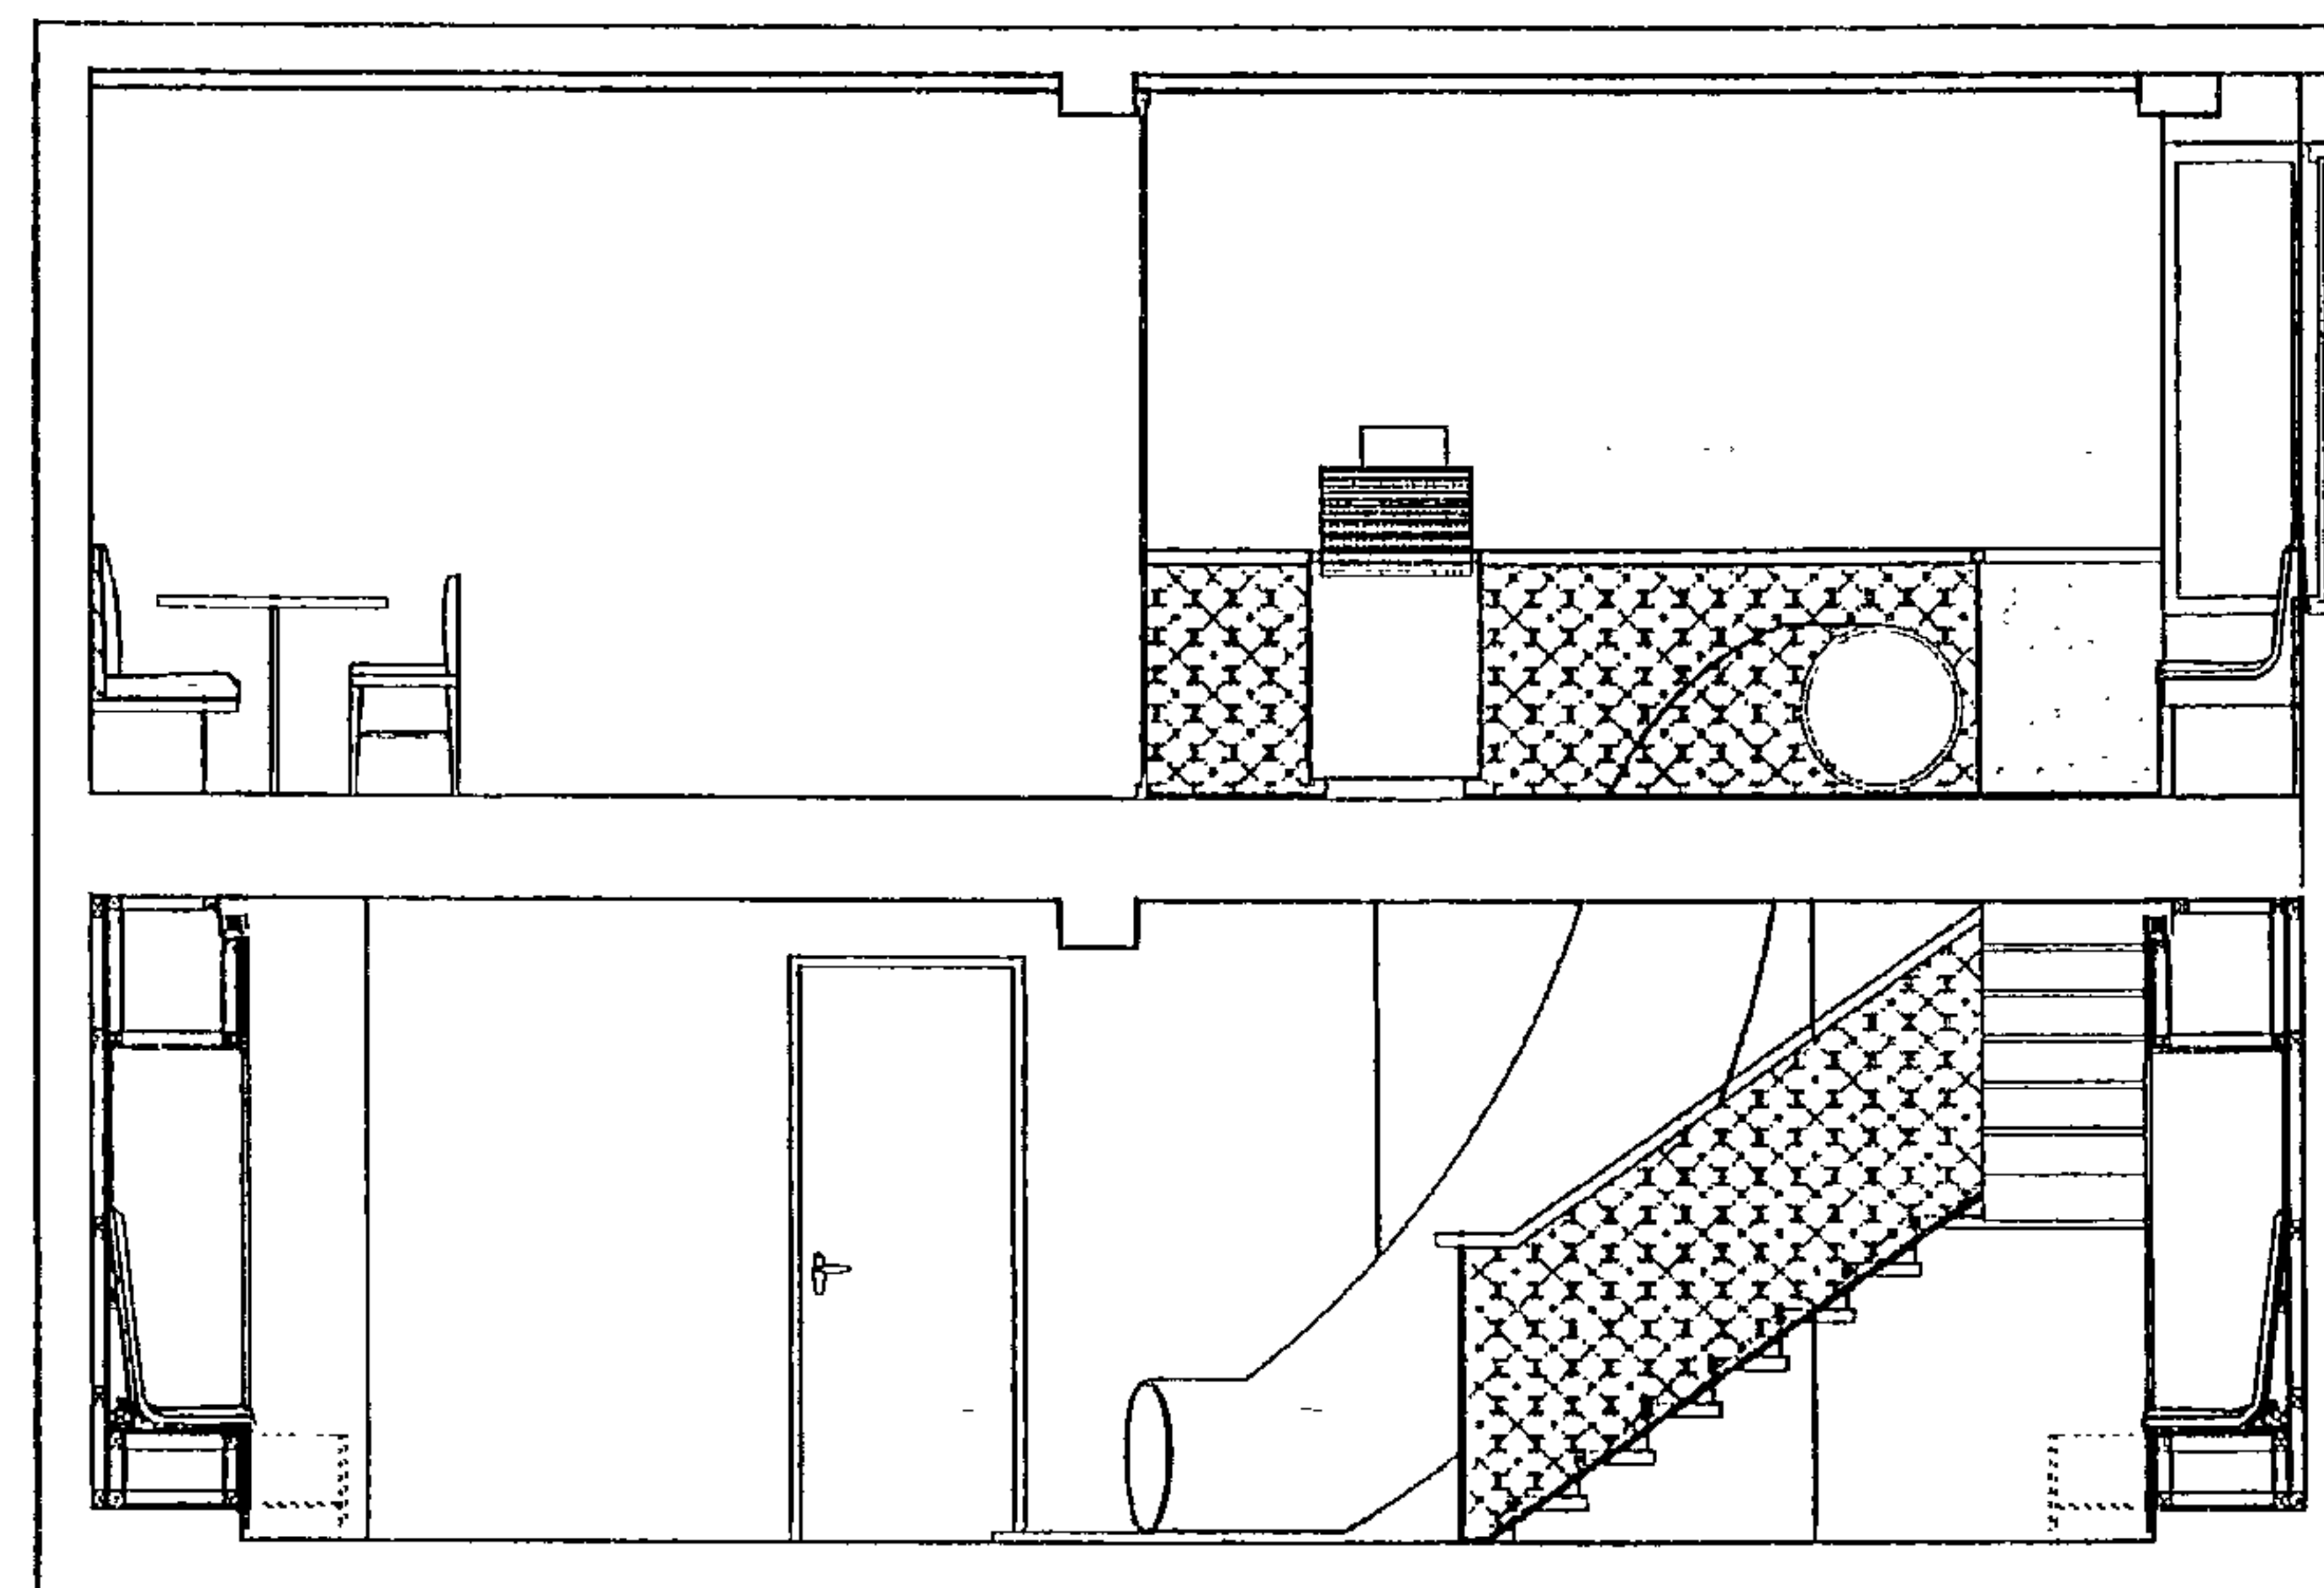


Section EE

Rev N°	Description	Date
A	Revisions as per team meeting 28.03.06	04.04.06
Notes		
bedrock Bedrock Design Consultants Ltd 57 Hatton Garden, 4th Floor, London, EC1N 8HP T: 020 3116 0120 F: 020 31189121 John@bedrockdesign.co.uk Client Kids Planet Project Jack Straw's Castle Description Proposed sections CC, DD & EE Scale 1/50 Drawn by NB Date 20/07/06 Drawing N° JS/109 Revision B This drawing is the copyright of Bedrock Design Consultants Ltd. This drawing cannot be copied, reproduced, retained or disclosed to any unauthorised person without prior permission in writing from the designer.		

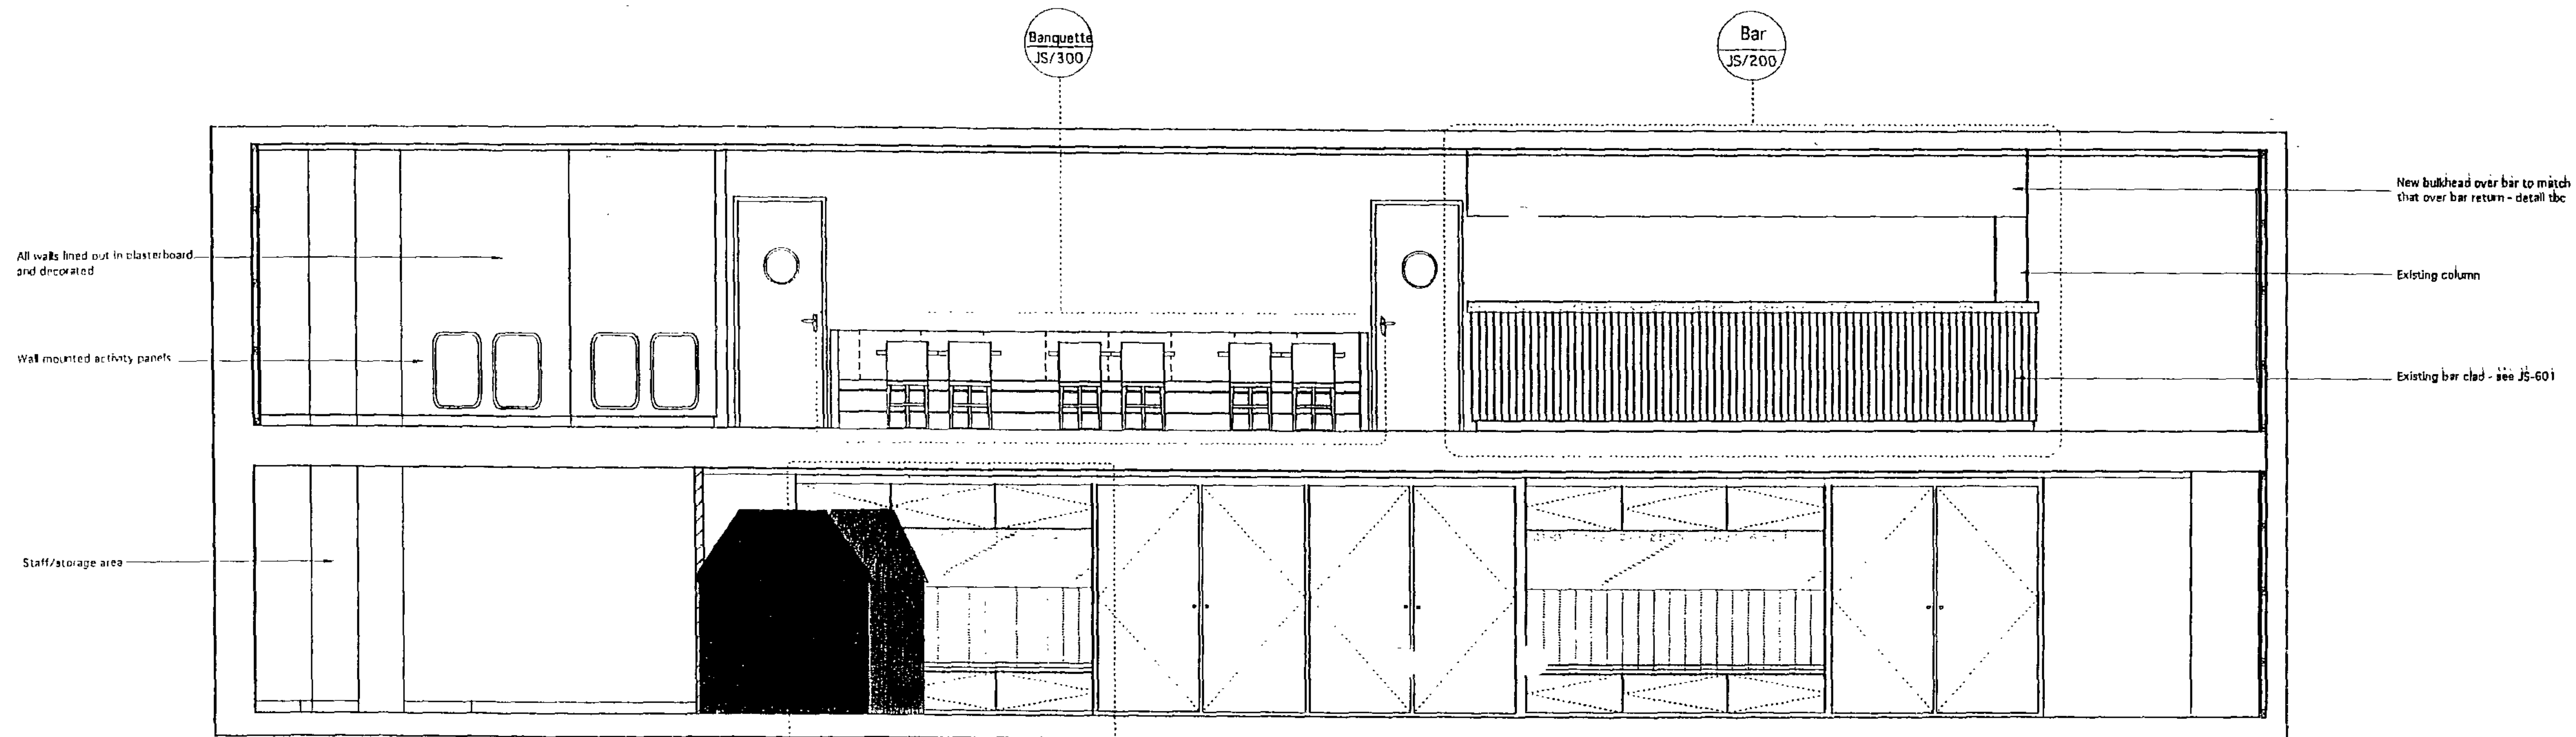

Section AA

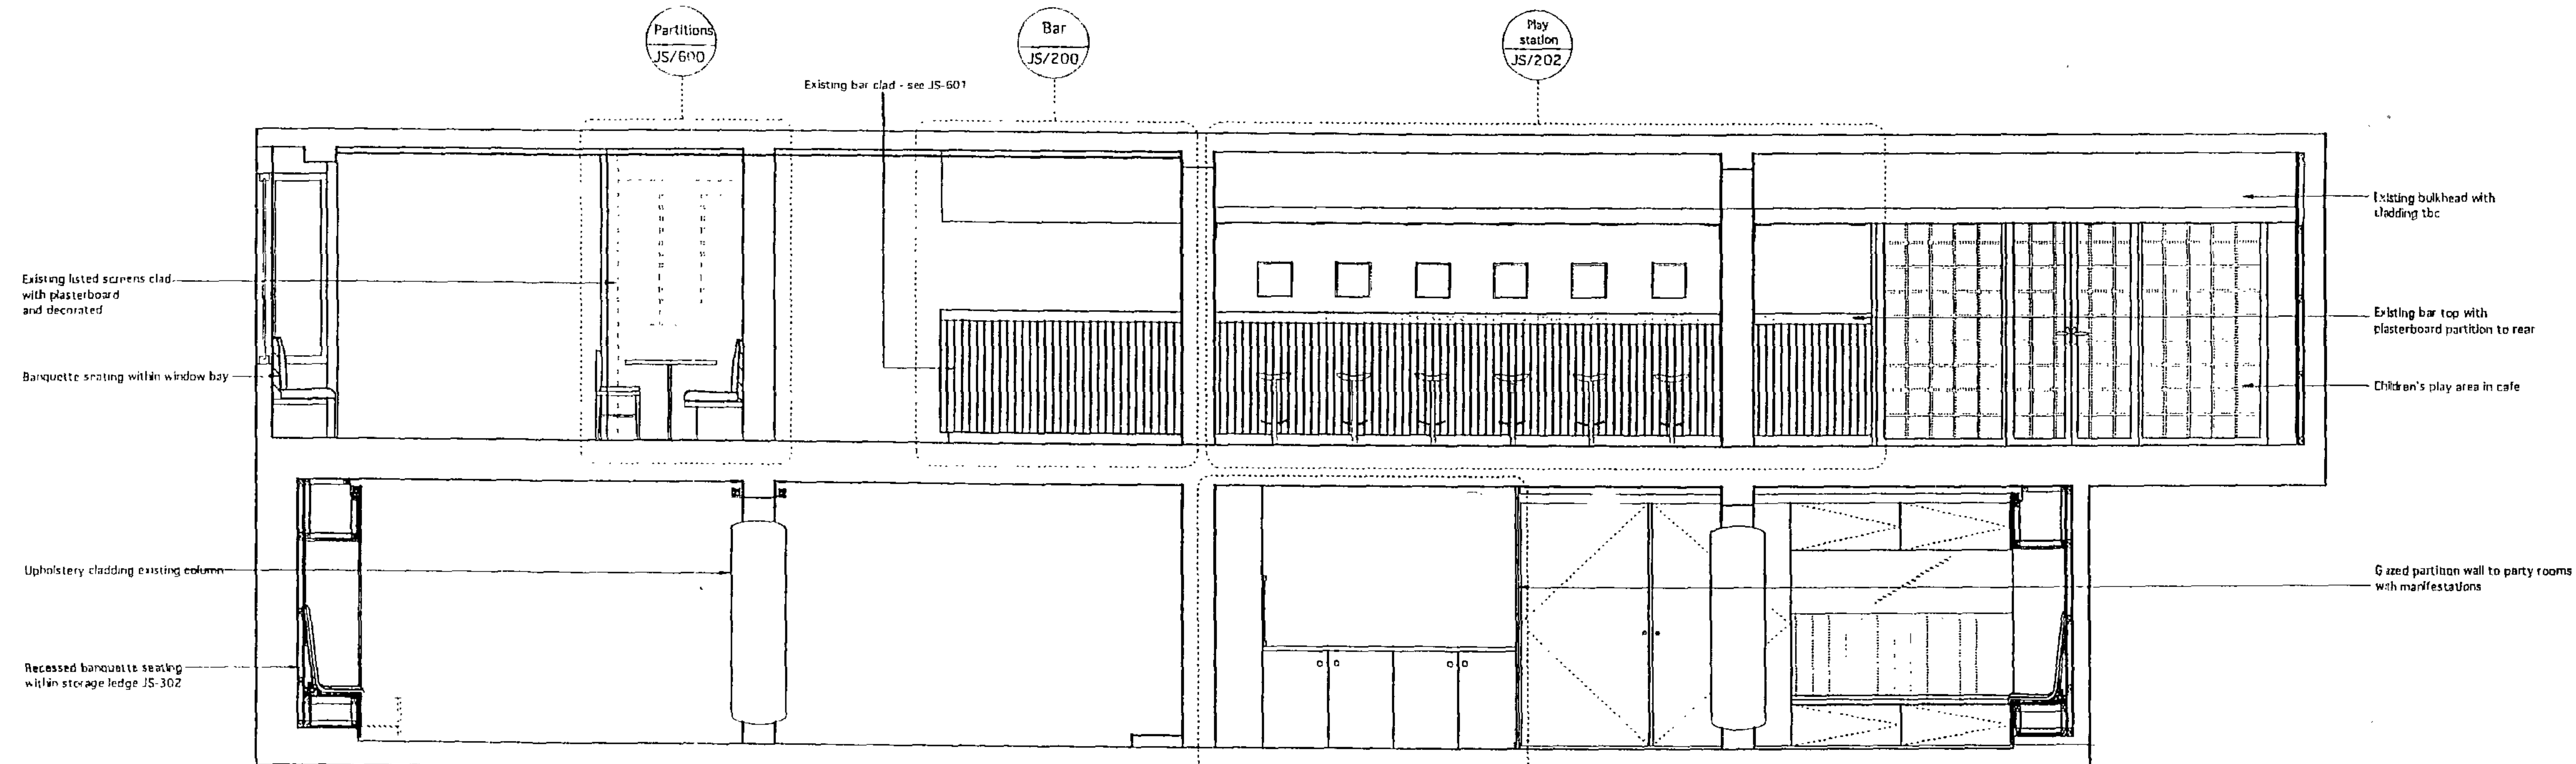

Section BB

Rev N°	Description	Date
A	Revisions as per team meeting 28.03.06	04.04.06

Notes

bedrock
 Bedrock Design Consultants Ltd
 57 Holton Garden, 4th Floor, London, EC1N 8HP.
 T 020 3116 0120
 F 020 3116 0121
 John@bedrockdesign.co.uk

Client
 Kids Planet

Project
 Jack Straw's Castle

Description
 Proposed Sections AA & BB

Scale 1/50	Drawn by NB	Date 20/07/06
---------------	----------------	------------------

Drawing N° JS/108	Revision B
----------------------	---------------

This drawing is the copyright of Bedrock Design Consultants Ltd. This drawing cannot be copied, reproduced, retained or disclosed to any unauthorised person without prior permission in writing from the designer.

bedrock

Bedrock Design Consultants Ltd
57 Hatton Garden, 4th Floor, London, EC1N 8HP

T 020 3116 0120
F 020 3116 0121
john@bedrockdesign.co.uk

Client
Kids Planet

Project
Jack Straw's Castle

Description

Proposed Basement GA

Scale
1/50
@ A2

Drawn by
NB

Date
25/04/06

Drawing N°
JS/101

Revision
L

This drawing is the copyright of Bedrock Design Consultants Ltd. This drawing cannot be copied, reproduced, retained or disclosed to any unauthorised person without prior permission in writing from the designer

Rev N°	Description	Date
F	Revisions as per team meeting 28.03.06 and meeting with BC.	03.04.06
G	Cafe bar removed, kitchen equipment added. Depth of bar reduced	25.04.06
H	Revisions as per meetings with client and on site Sheds reduced to two	03.05.06
I	Stair width increased to 1200mm following comments from Building Control	18.05.06
J	Complete layout revision with original bar included	01.07.06
K	Layout revised to include screens (cladded)	03.07.06
L	Layout revised to with re-positioned stair	21.07.06

Notes

