

NOTES:

- 1. ALL 3 BOUNDARY WALLS (AS NUMBERED ON SITE PLAN) AND RETAINED TREES TO BE FULLY PROTECTED PRIOR TO, DURING AND AFTER THE PROPOSED WORKS.
- 2. ALL TREES TO BE RETAINED UNLESS OTHERWISE INDICATED.
- 3. EXISTING WROUGHT IRON GATE IN SIDE WALL TO BE CAREFULLY TAKEN DOWN AND REUSED IN

FRONT WALL AS SHOWN.

- EXISTING PAVING STONES TO BE CAREFULLY

  TAKEN UP AND SET ASIDE FOR SAFE STORAGE

  PRIOR TO AND DURING COURSE OF WORKS.
- 5. FOUNDATIONS AND SUB-SURFACE DRAINAGE FOR
  PROPOSED DWELLING TO BE DESIGNED BY
  APPROPRIATELY QUALIFIED PERSON SUCH THAT NO
  TREES WILL BE DAMAGED IN ANY WAY.


KEY TO HATCH PATTERN


TO BE DEMOLIS

LAND WITHIN CURTILAGE OF 100 FROGN

1 0 4 MAY 2006



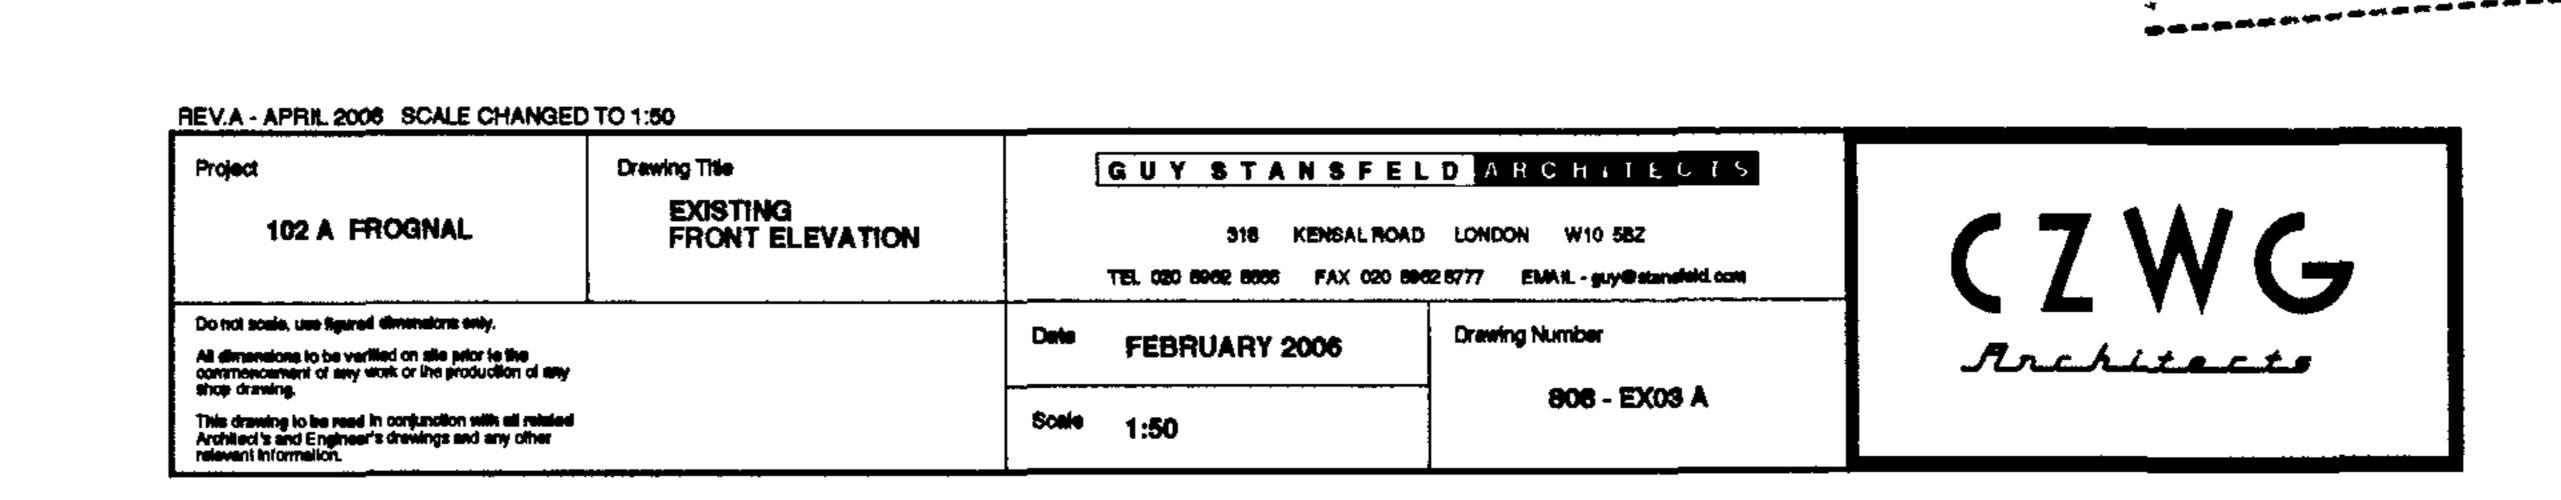

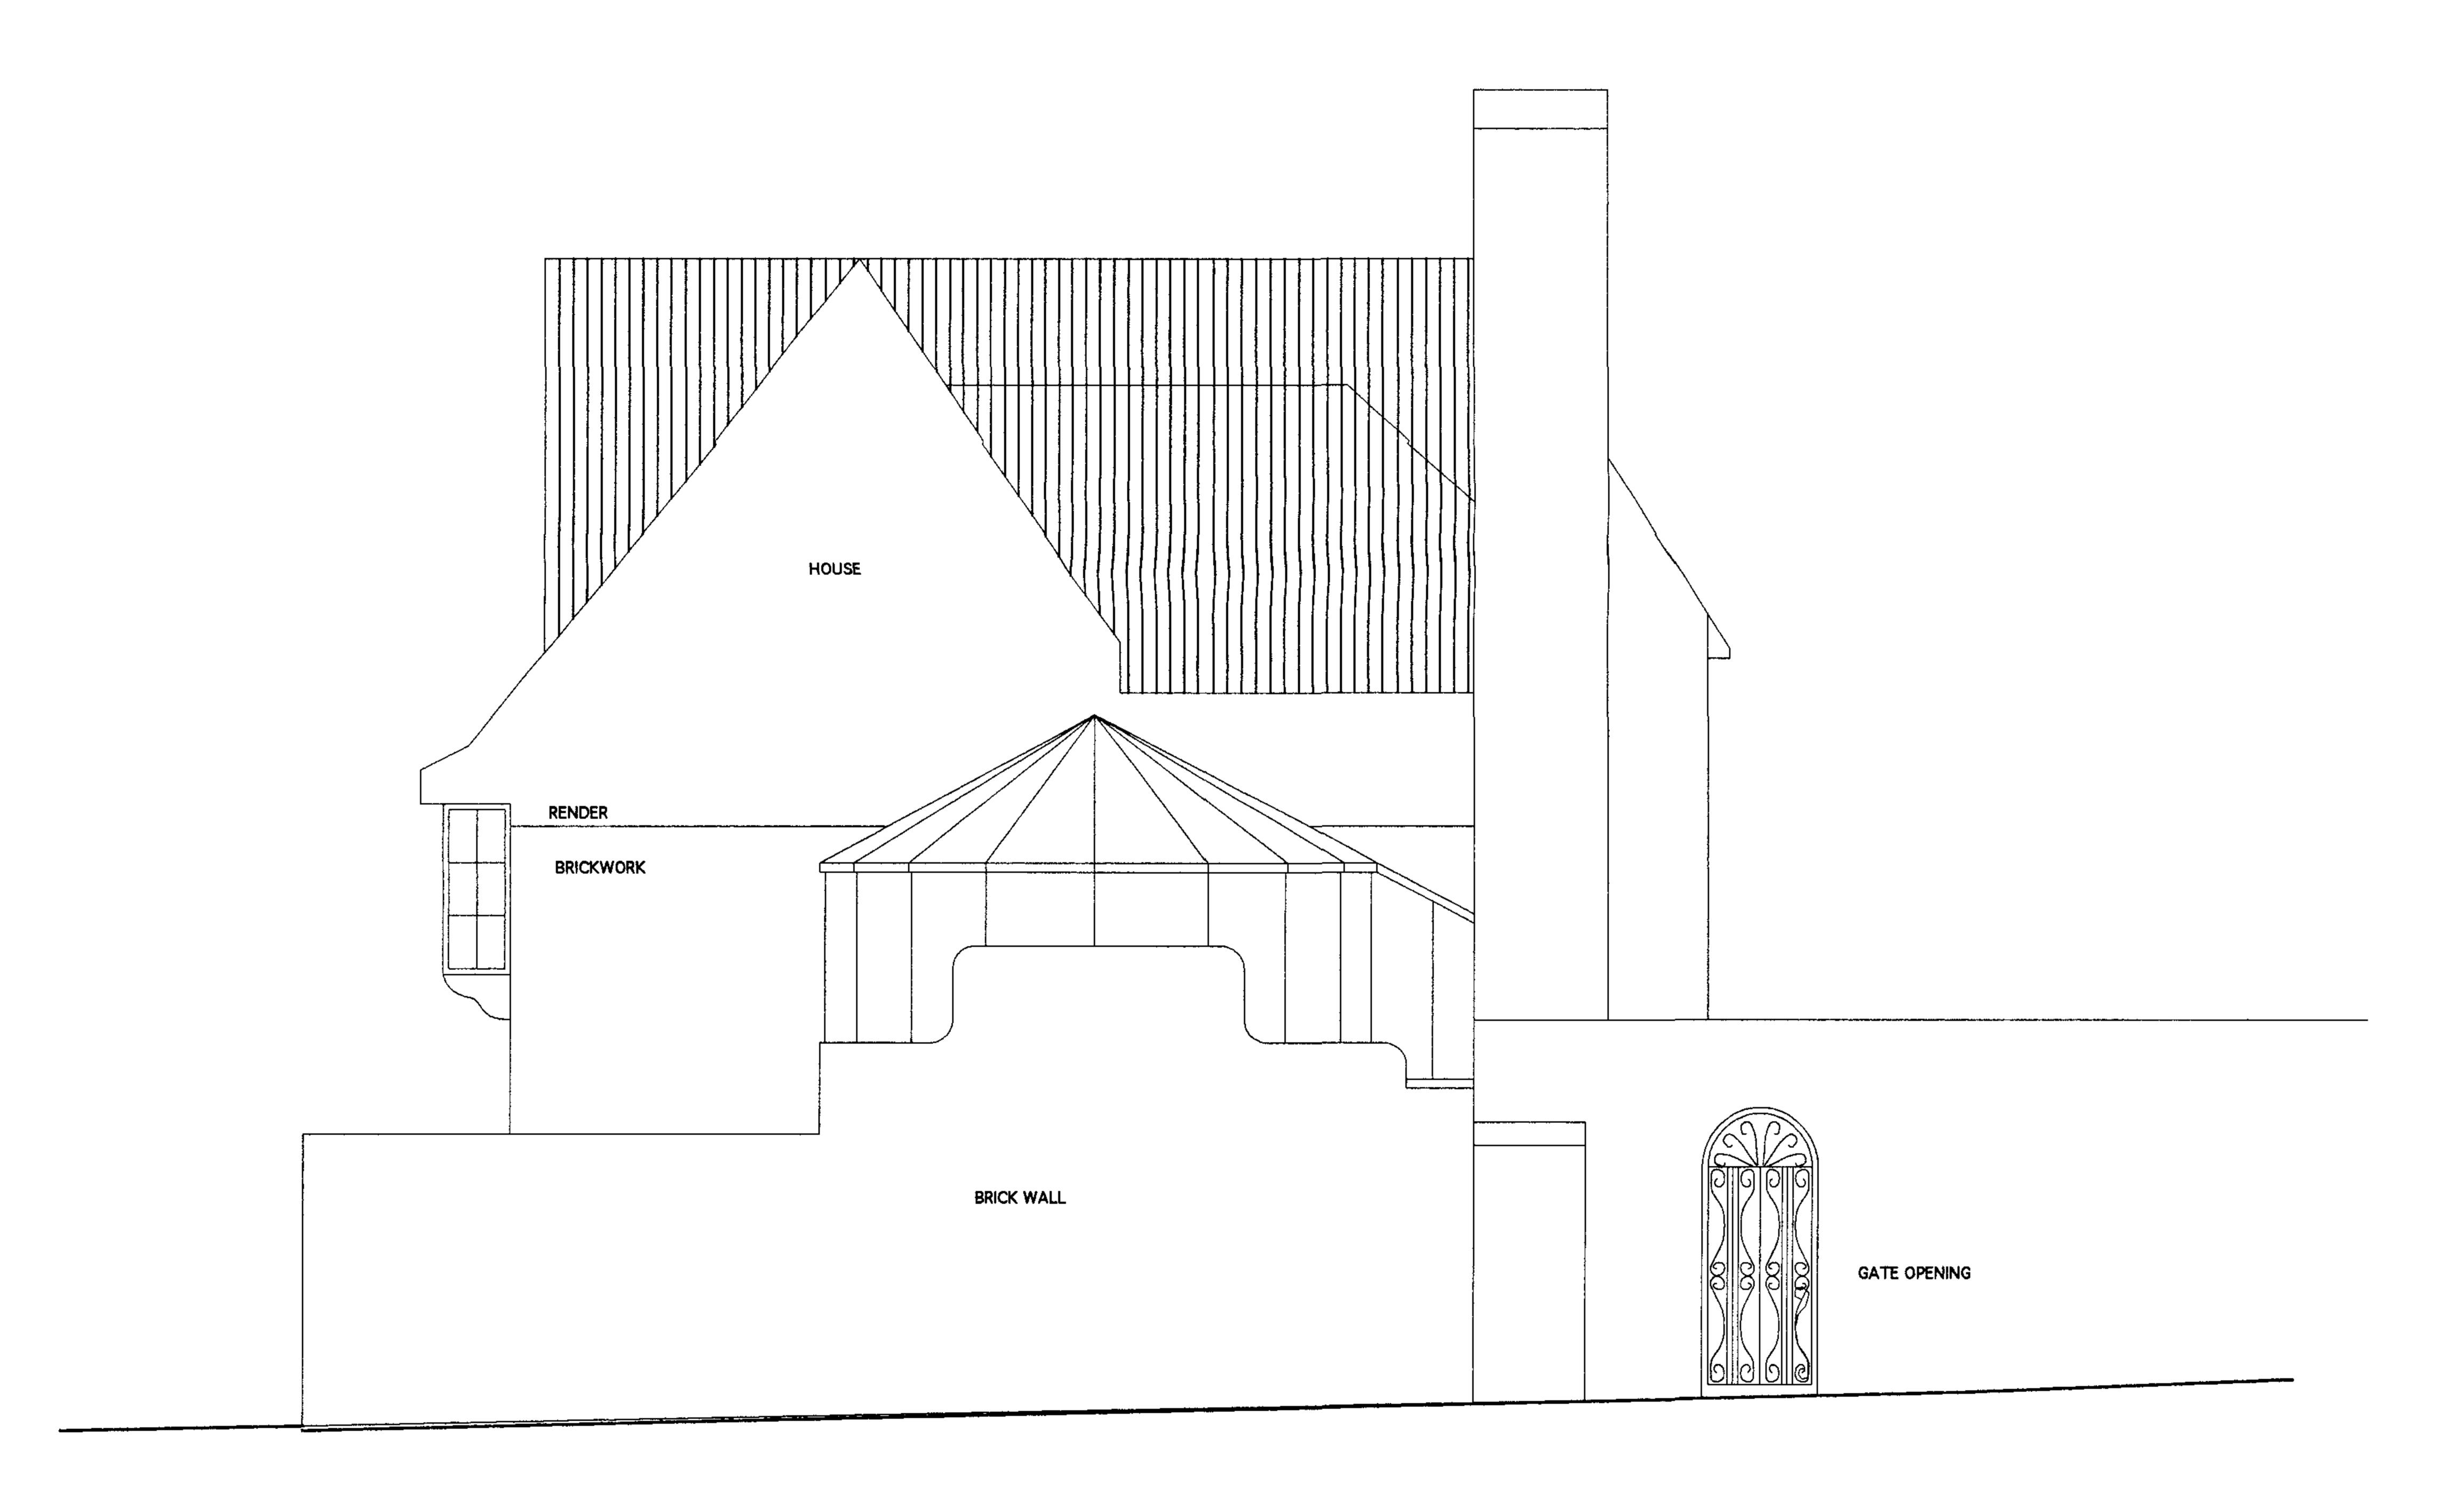

EXISTING SIDE ELEVATION



EXISTING REAR ELEVATION

0 4 MAY 2006

Project

Drawing TNe

EXISTING REAR
AND SOUTH
ELEVATIONS

Do not sootle, use figured dimensions to be verified on site prior to fire commencement of any work or the production of any stop dimension.

Determing to be read to conjunction with all resided Architects and Engineer's drawings and any other research information.

Soale 1:50