

TRAINING CENTRE
BLOOMSBURY SQUARE
BASEMENT

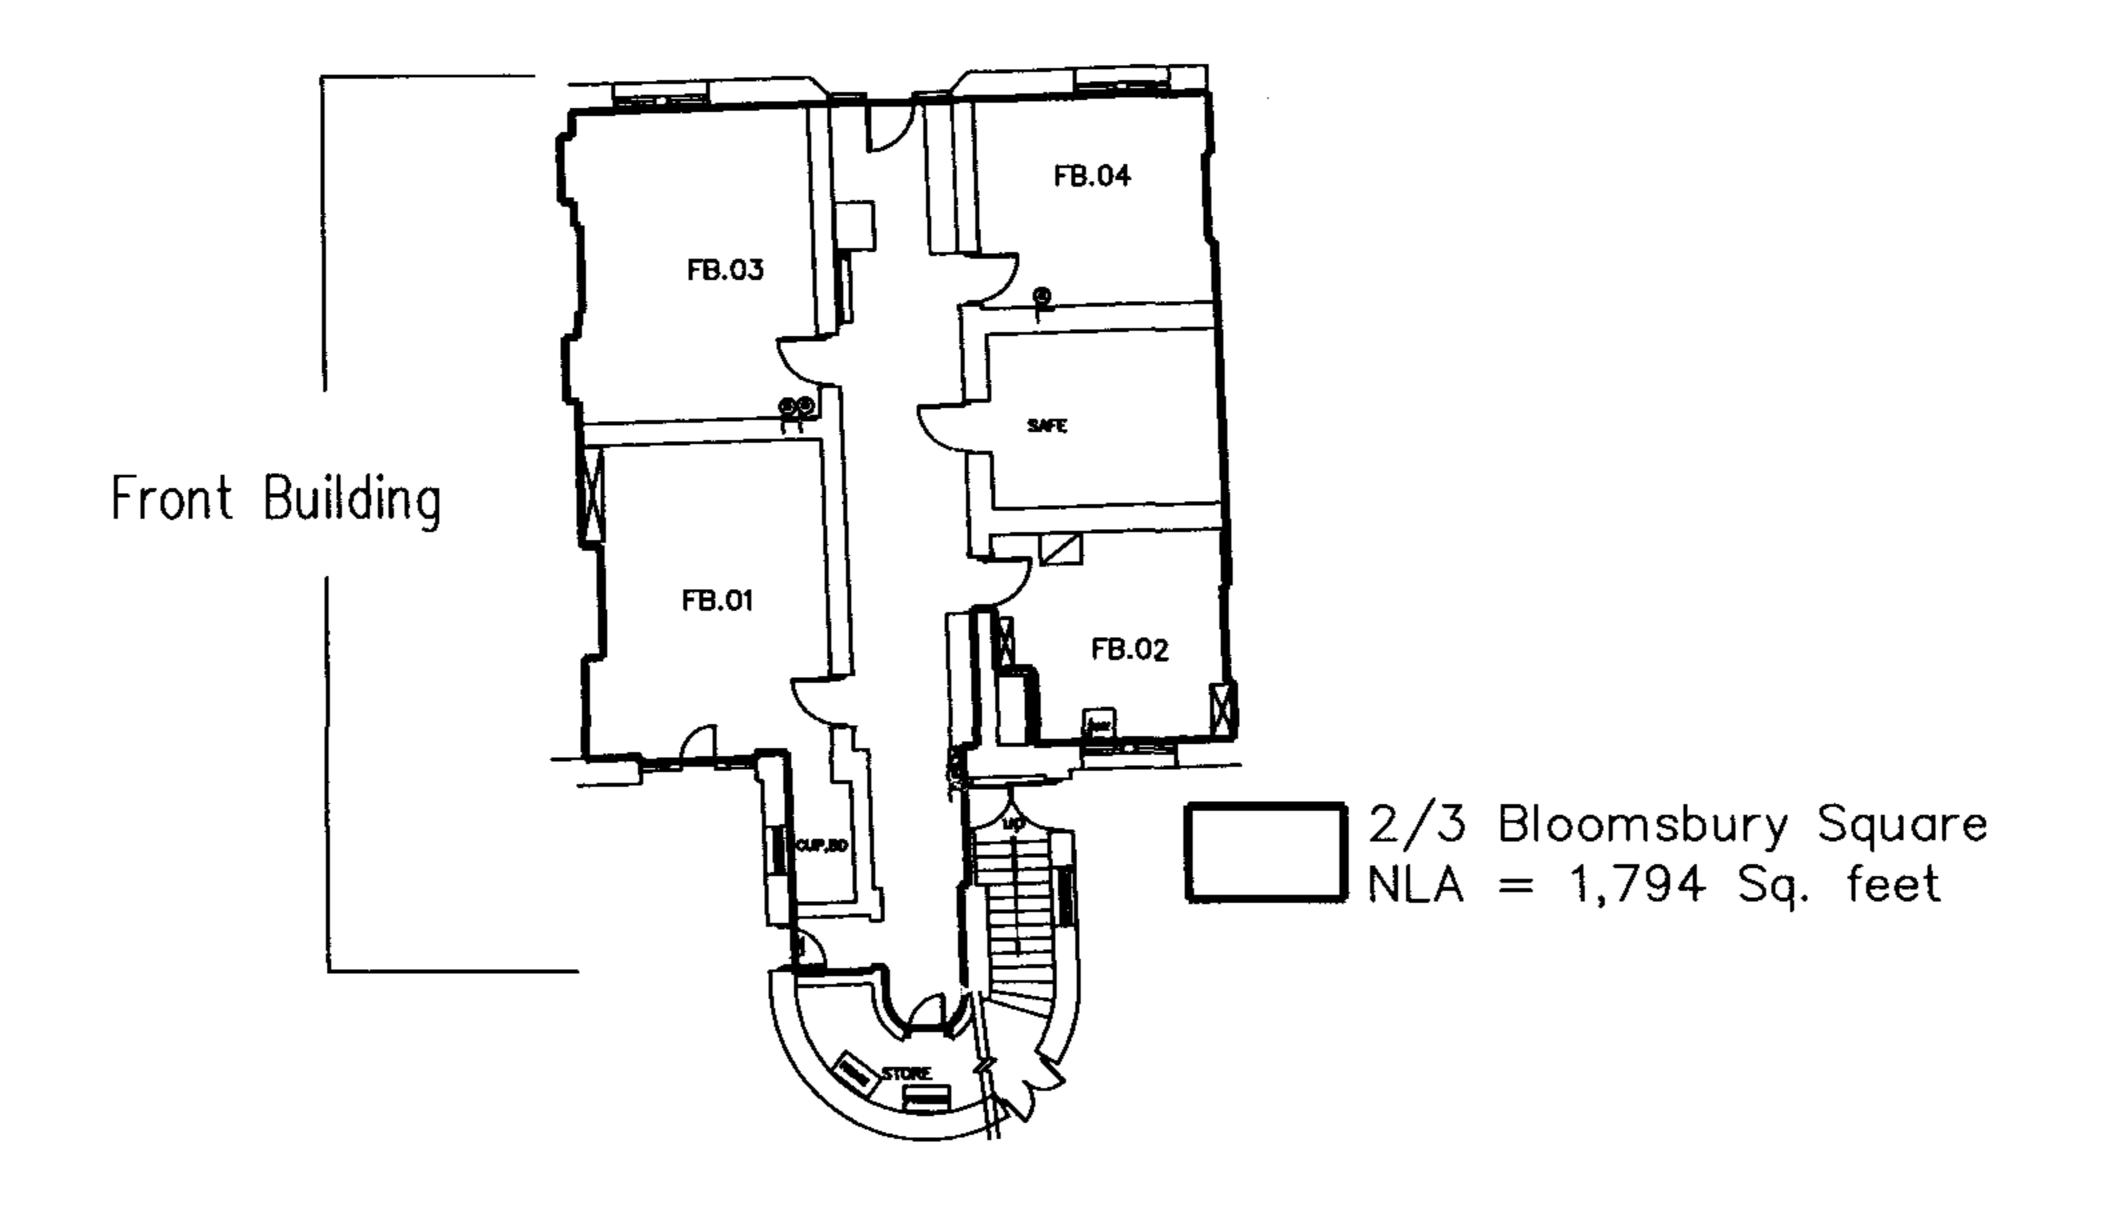

NLA = 3,200 Sq. feet

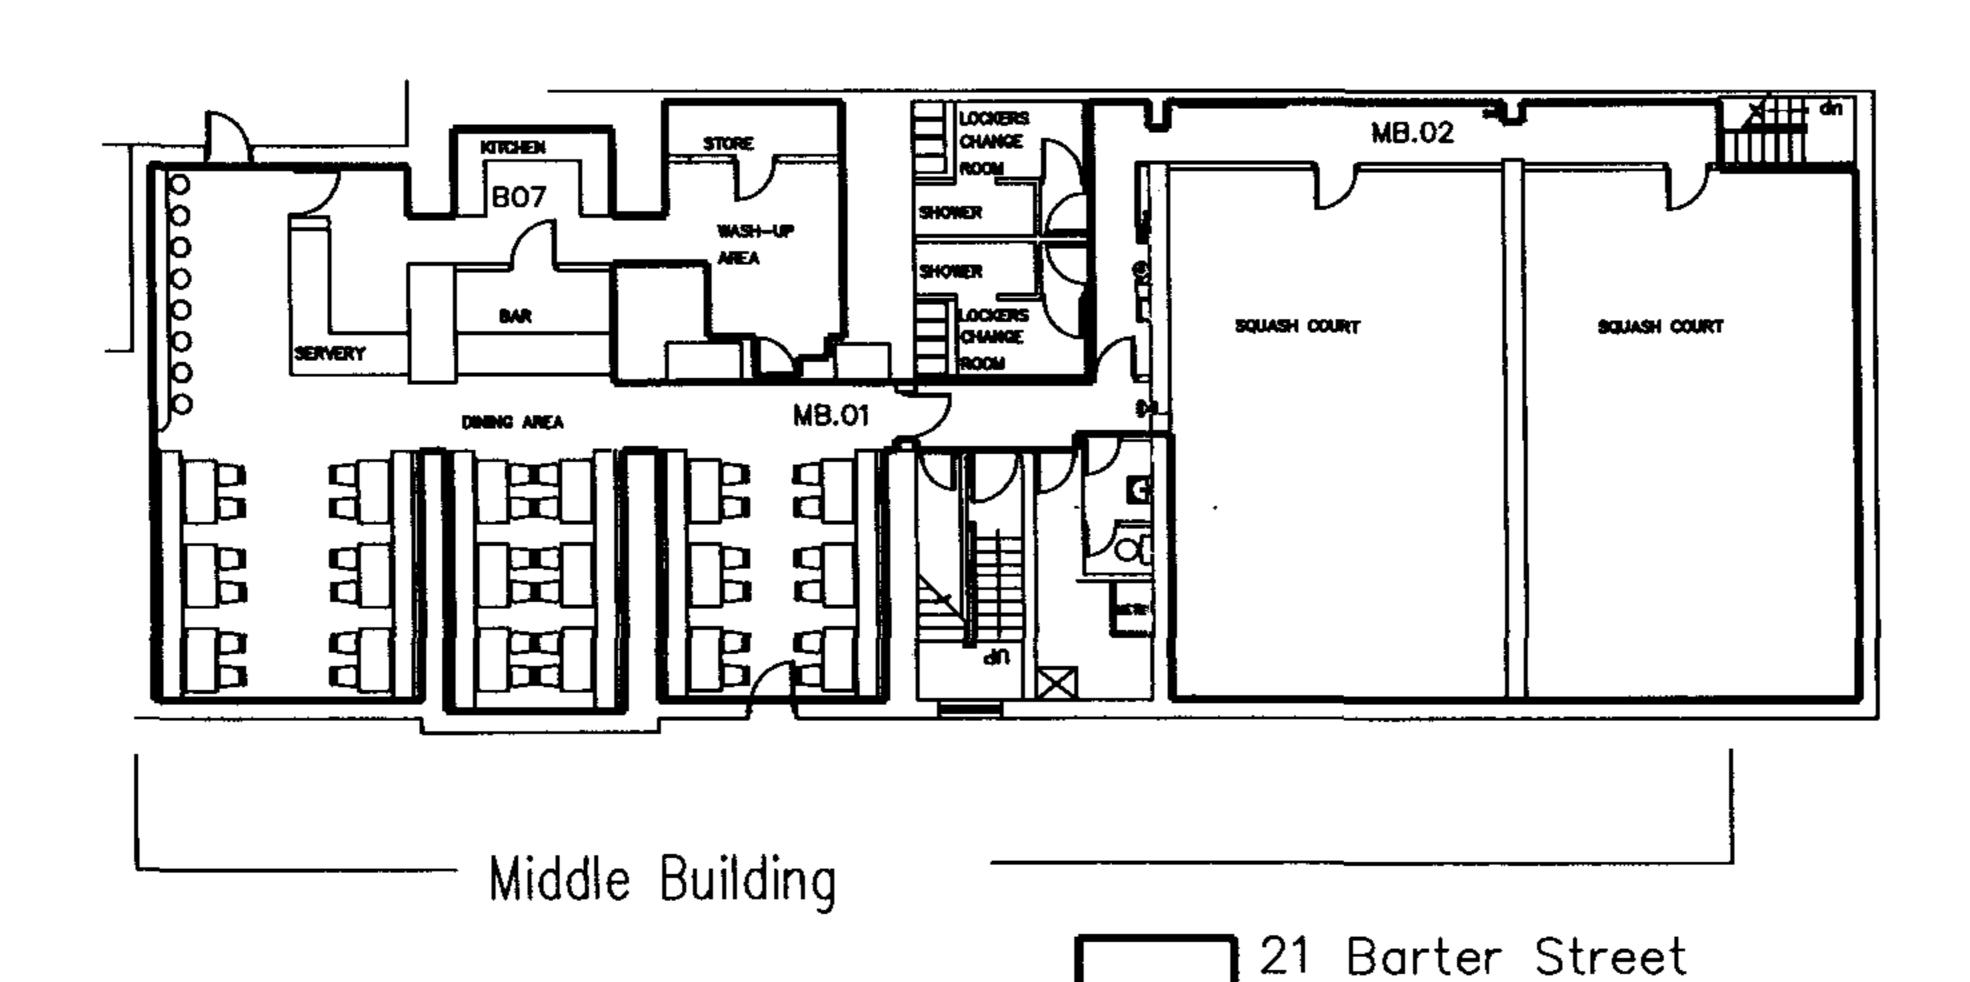

REV DATE BY DESCRIPTION

PRICEWATERHOUSE COPERS 1

INFRASTRUCTURE & PROCUREMENT
Plumtree Court
London ECAA 4HT
Telephone: 020 7583 5000
Fax: 020 7804 2484

PROJECT: LONDON
BLOOMSBURY SQUARE

PESCRIPTION: BASEMENT
EXISTING LAYOUT

AS SCALE:

DATE:-

1:200 @ A3 18.06.03

BLD I OBOO

DO NOT SCALE THIS DRAWING
Drawings are for general arrangement only. Dimensions are to be checked on site by the contractor and discrepencies to be reported in writing prior to commencement of work. When a detail is covered by different scales, the larger scale is to be worked to in all cases.

If IN DOUBT, ASK
This document is the property of PricewaterhouseCoopers. Copyright

REVISION

IF IN DOUBT, ASK
This document is the property of PricewaterhouseCoopers. Copyright is reserved by them and the document is issued on the condition that it is not copied, reproduced or retained by, nor disclosed to any unauthorised person, either wholly or in part, without the consent in writing of PricewaterhouseCoopers.

