




Front Building

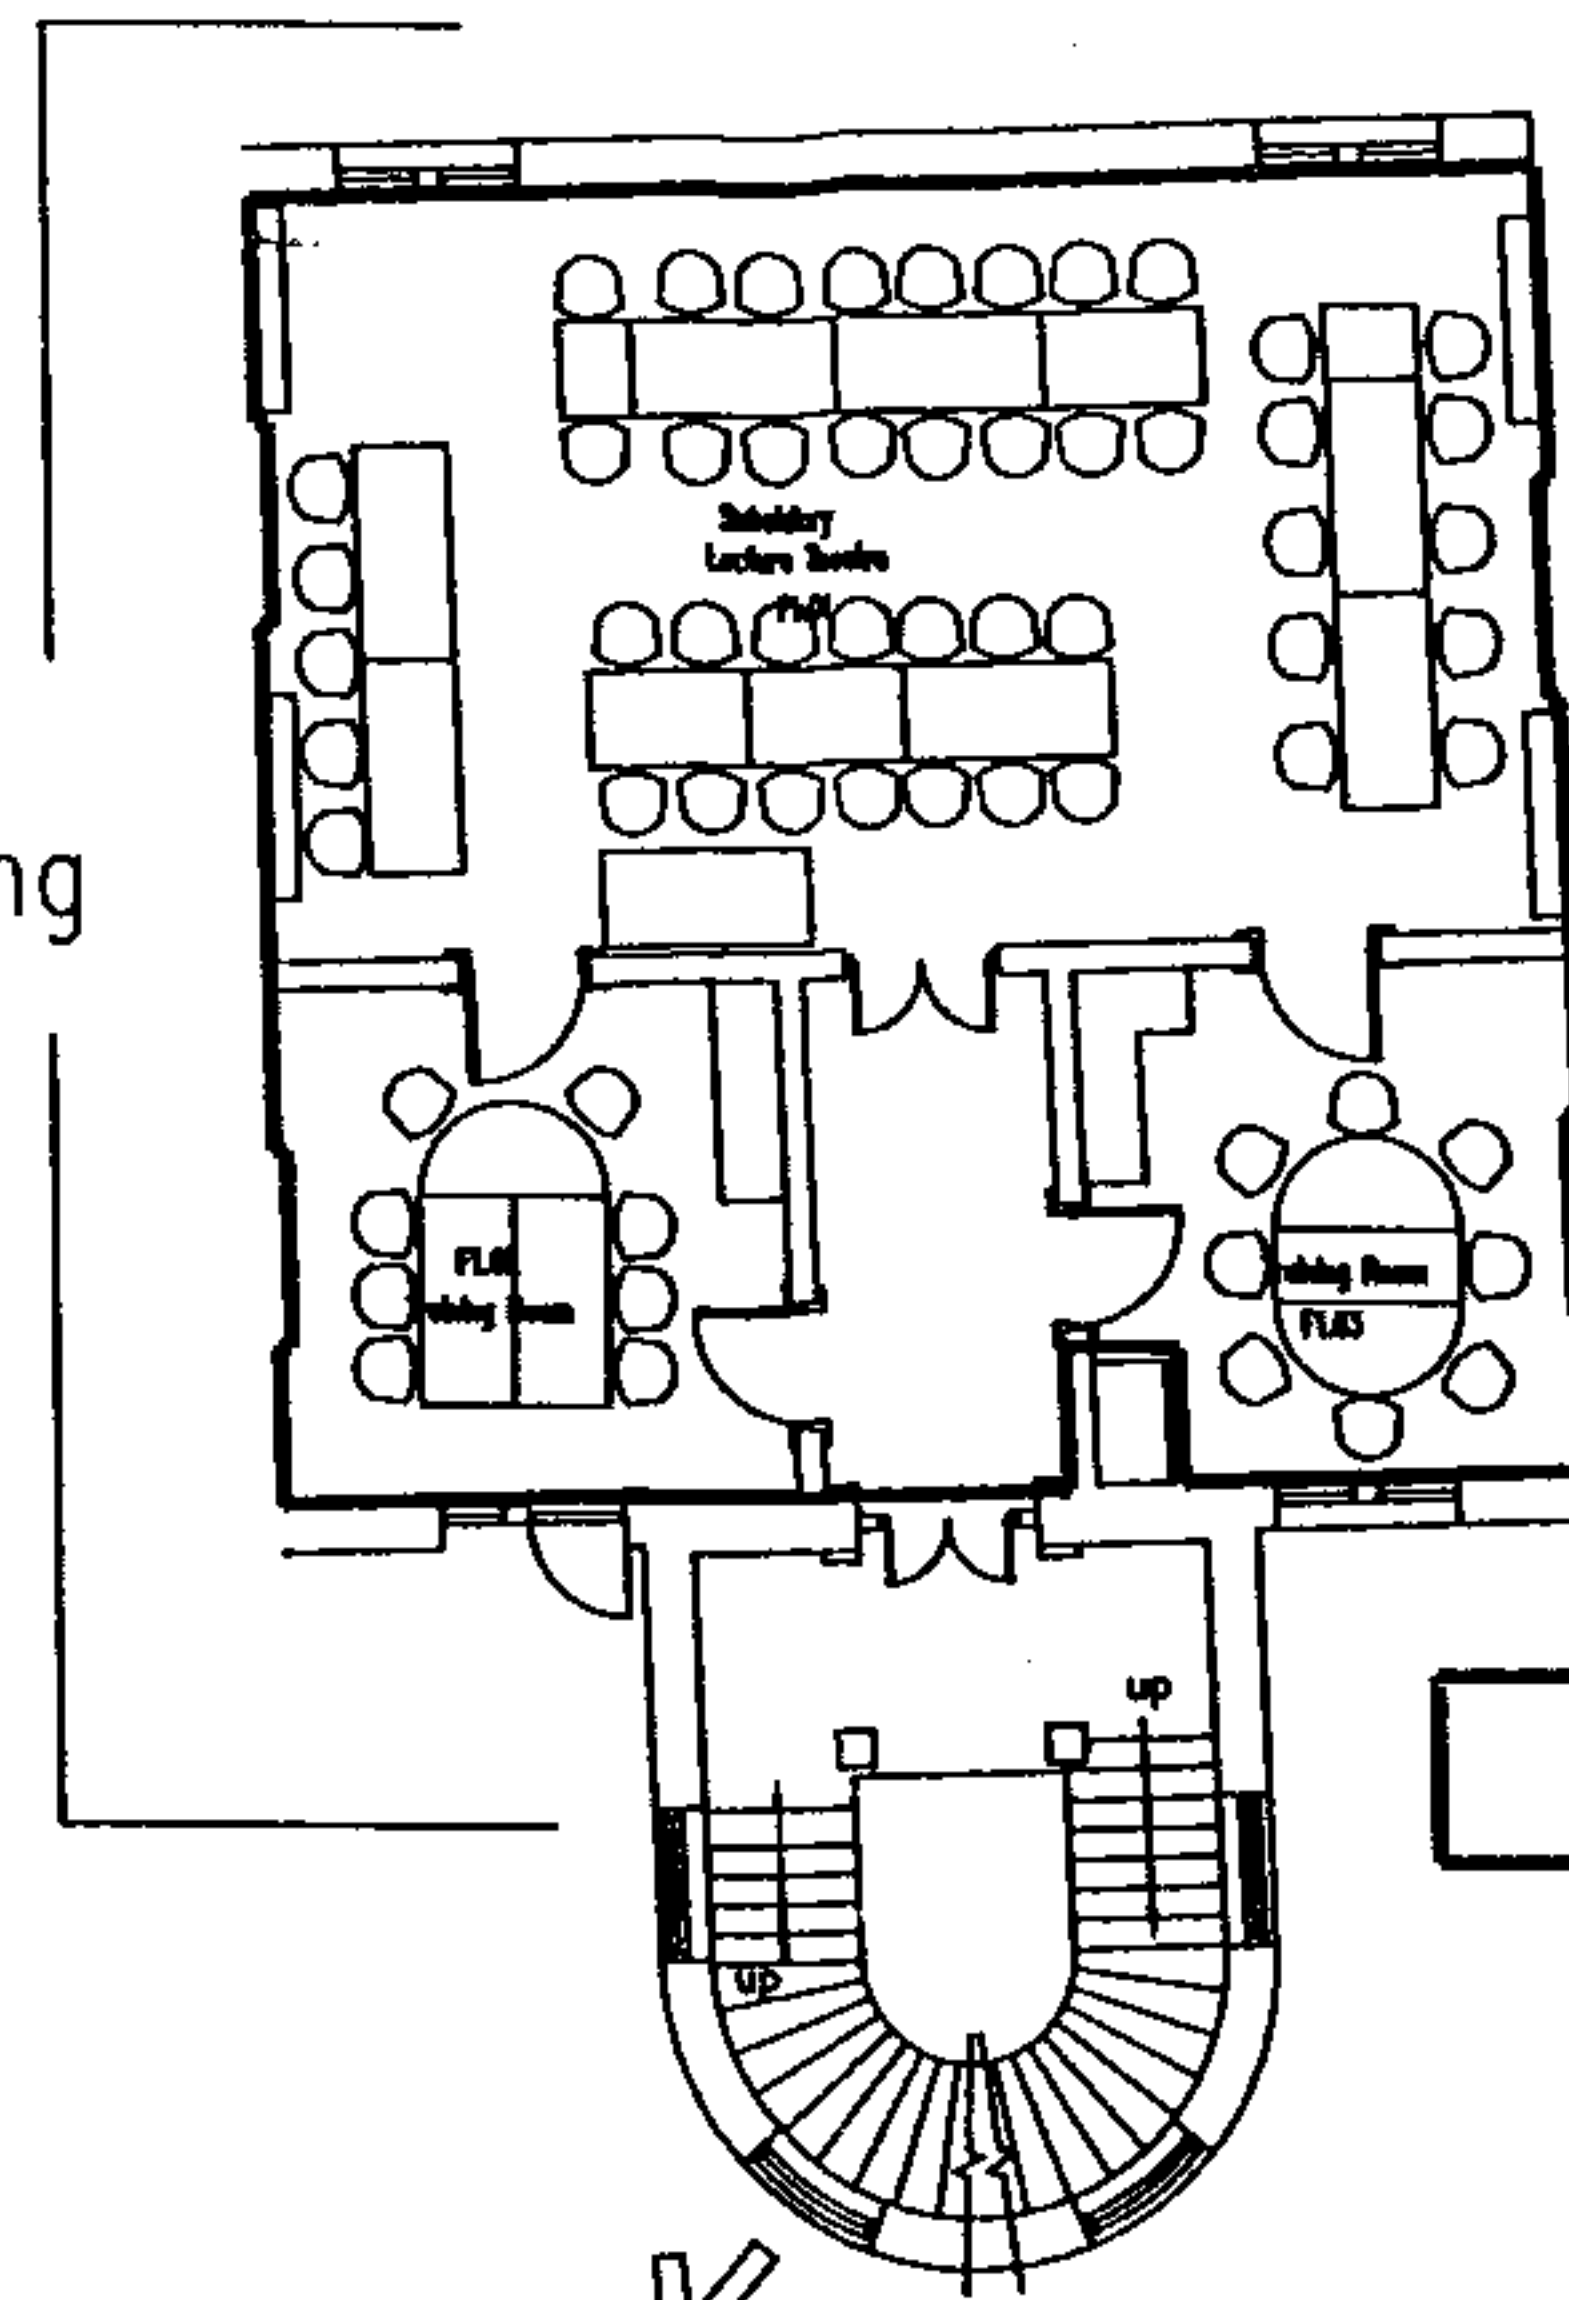

ACCESS TO MIDDLE BUILDING
VIA GROUND FLOOR

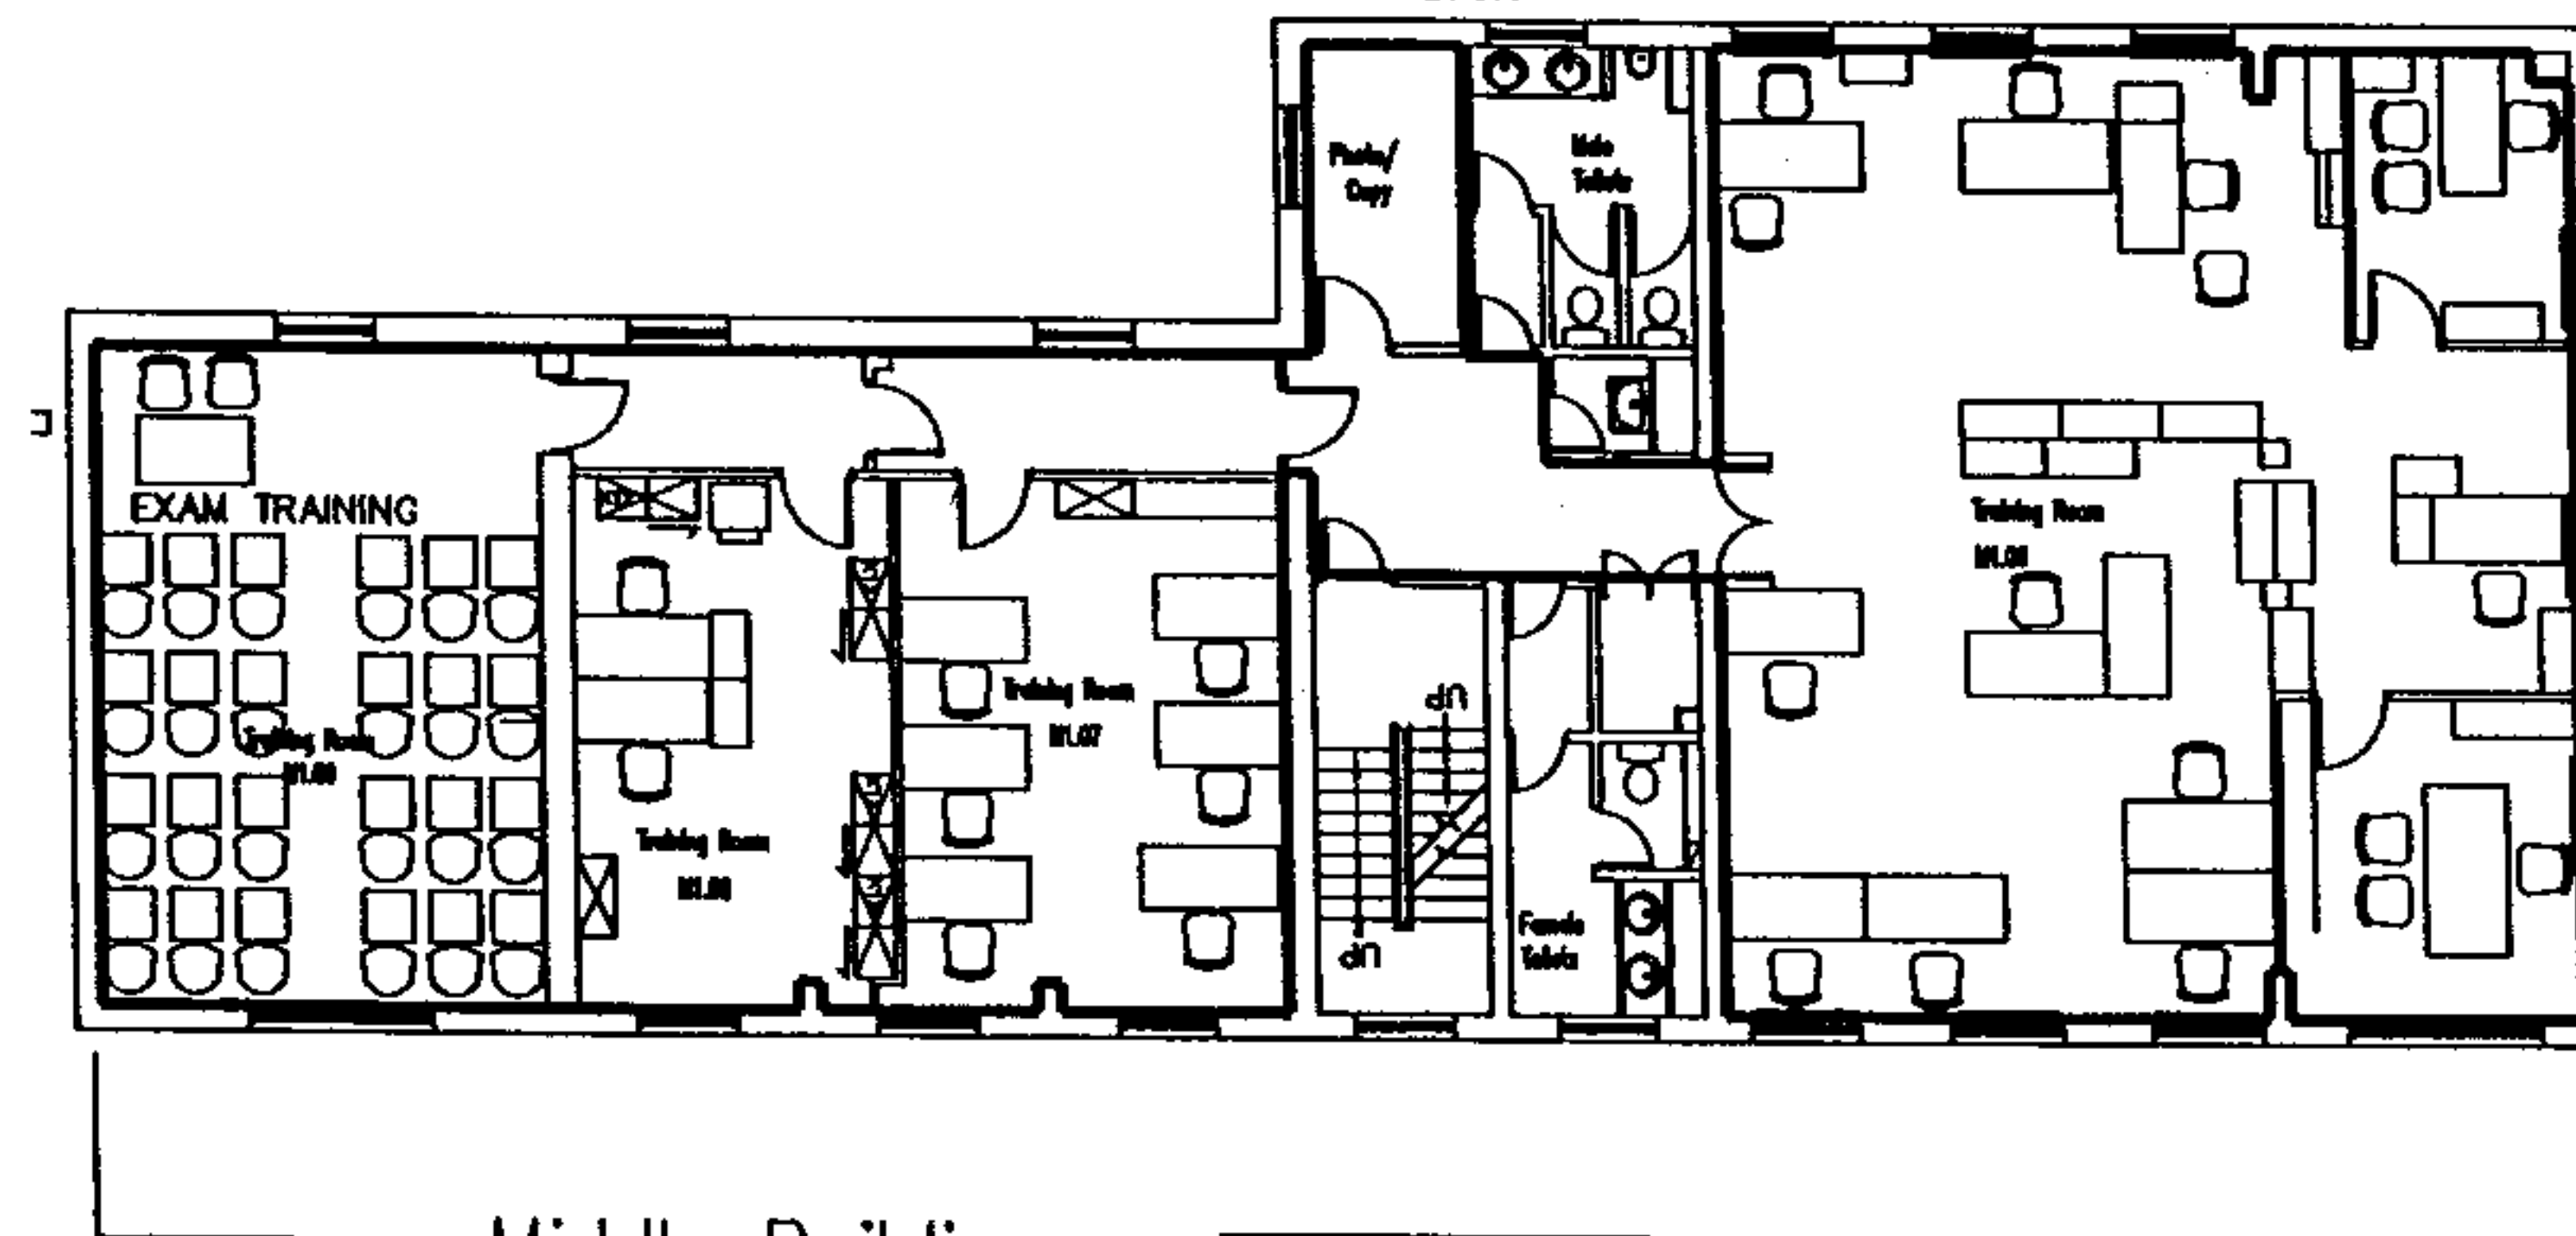

Middle Building

 21 Barter Street
NLA = 2,695 Sq. feet

[illegible]

PROPERTY FM
Plumtree Court
London EC4A 4HT
Telephone : 0171 583 5000
Fax : 0171 212 6434

| | |
|---------------|-----------------------------|
| PROJECT : | LONDON BLOOMSBURY SQUARE |
| DESCRIPTION : | FIRST EXISTING LAYOUT |

ID No. 1

| | |
|---------------------------------------|---------------------|
| 2005 DRAWING SCALE : 1:200 @ A3 | DATE :- 18.06.03 |
|---------------------------------------|---------------------|


| | | |
|------------------|----------|----------|
| DRAWING NUMBER : | BLD10100 | REVISION |
|------------------|----------|----------|


DO NOT SCALE THIS DRAWING
Drawings are for general arrangement only. Dimensions are to be checked on site by the contractor and discrepancies to be reported in writing prior to commencement of work. When a detail is covered by different scales, the larger scale is to be worked to in all cases.


IF IN DOUBT, ASK
This document is the property of PricewaterhouseCoopers. Copyright is reserved by them and the document is issued on the condition that it is not copied, reproduced or retained by, nor disclosed to any third party, without their express written consent in part, without the consent in writing of PricewaterhouseCoopers.

RECEIVED 28 JUN 2005


Front Building

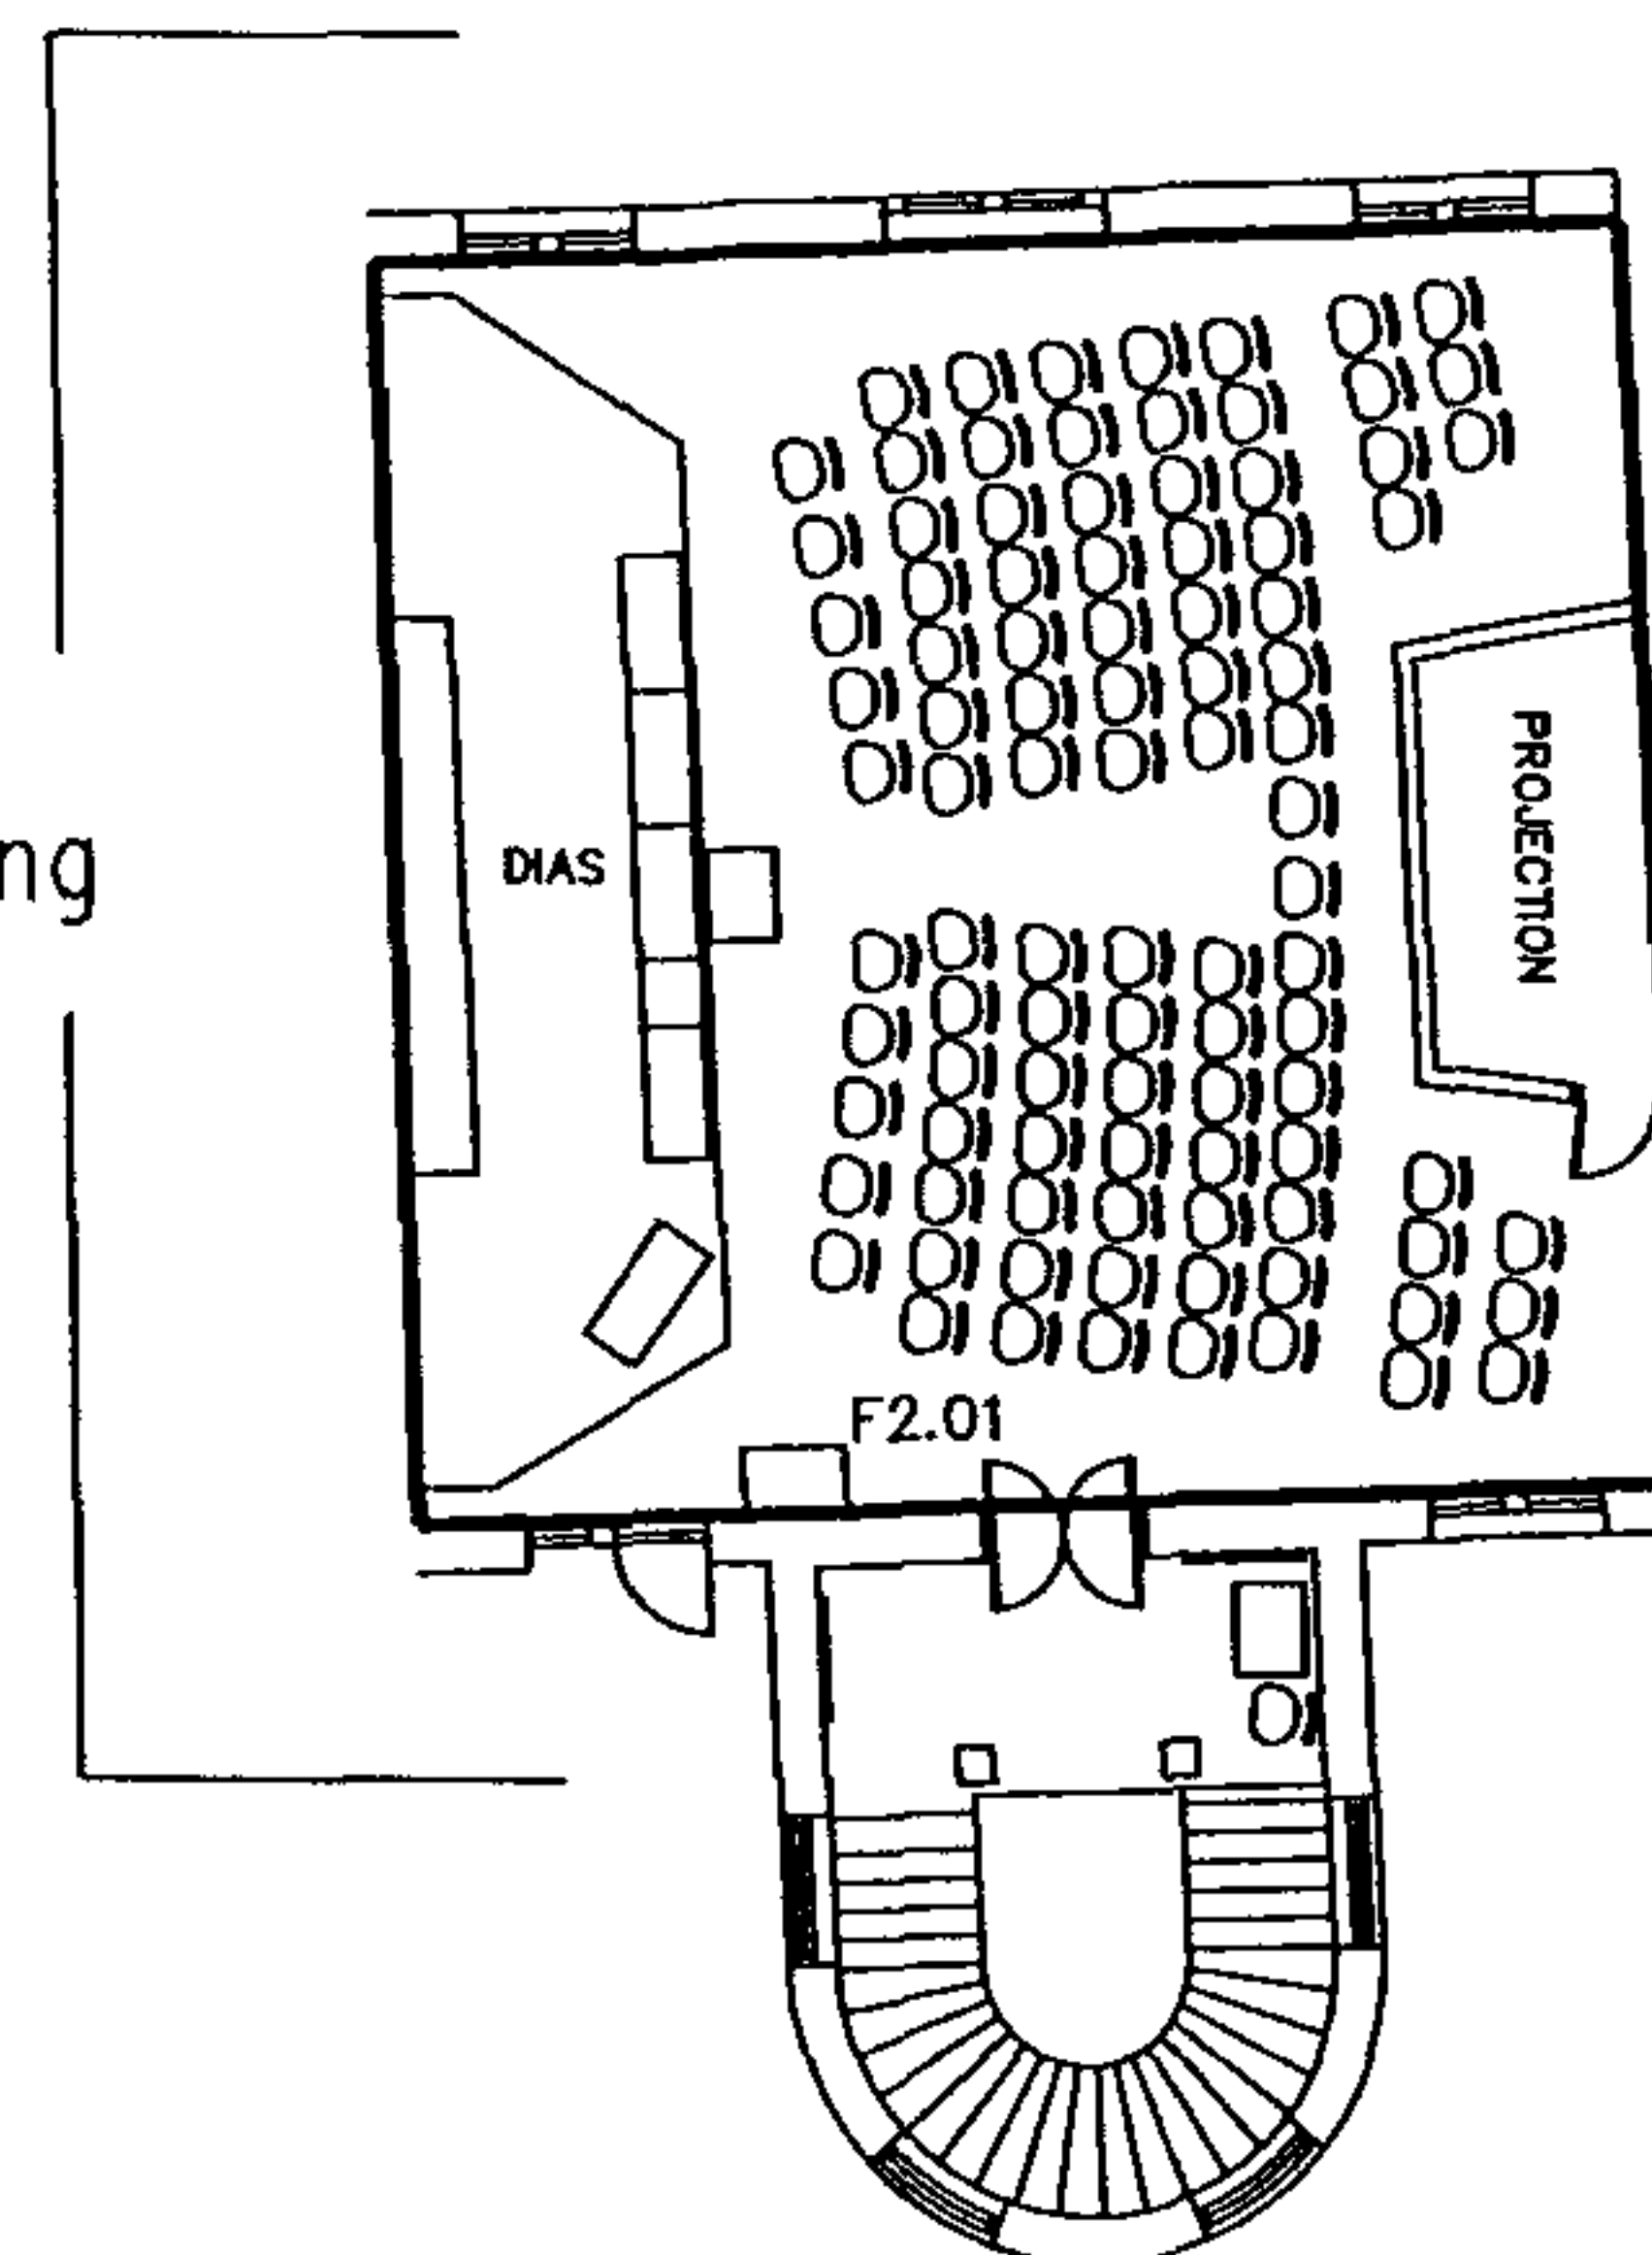

 2/3 Bloomsbury Square
NLA = 1,683 Sq. feet

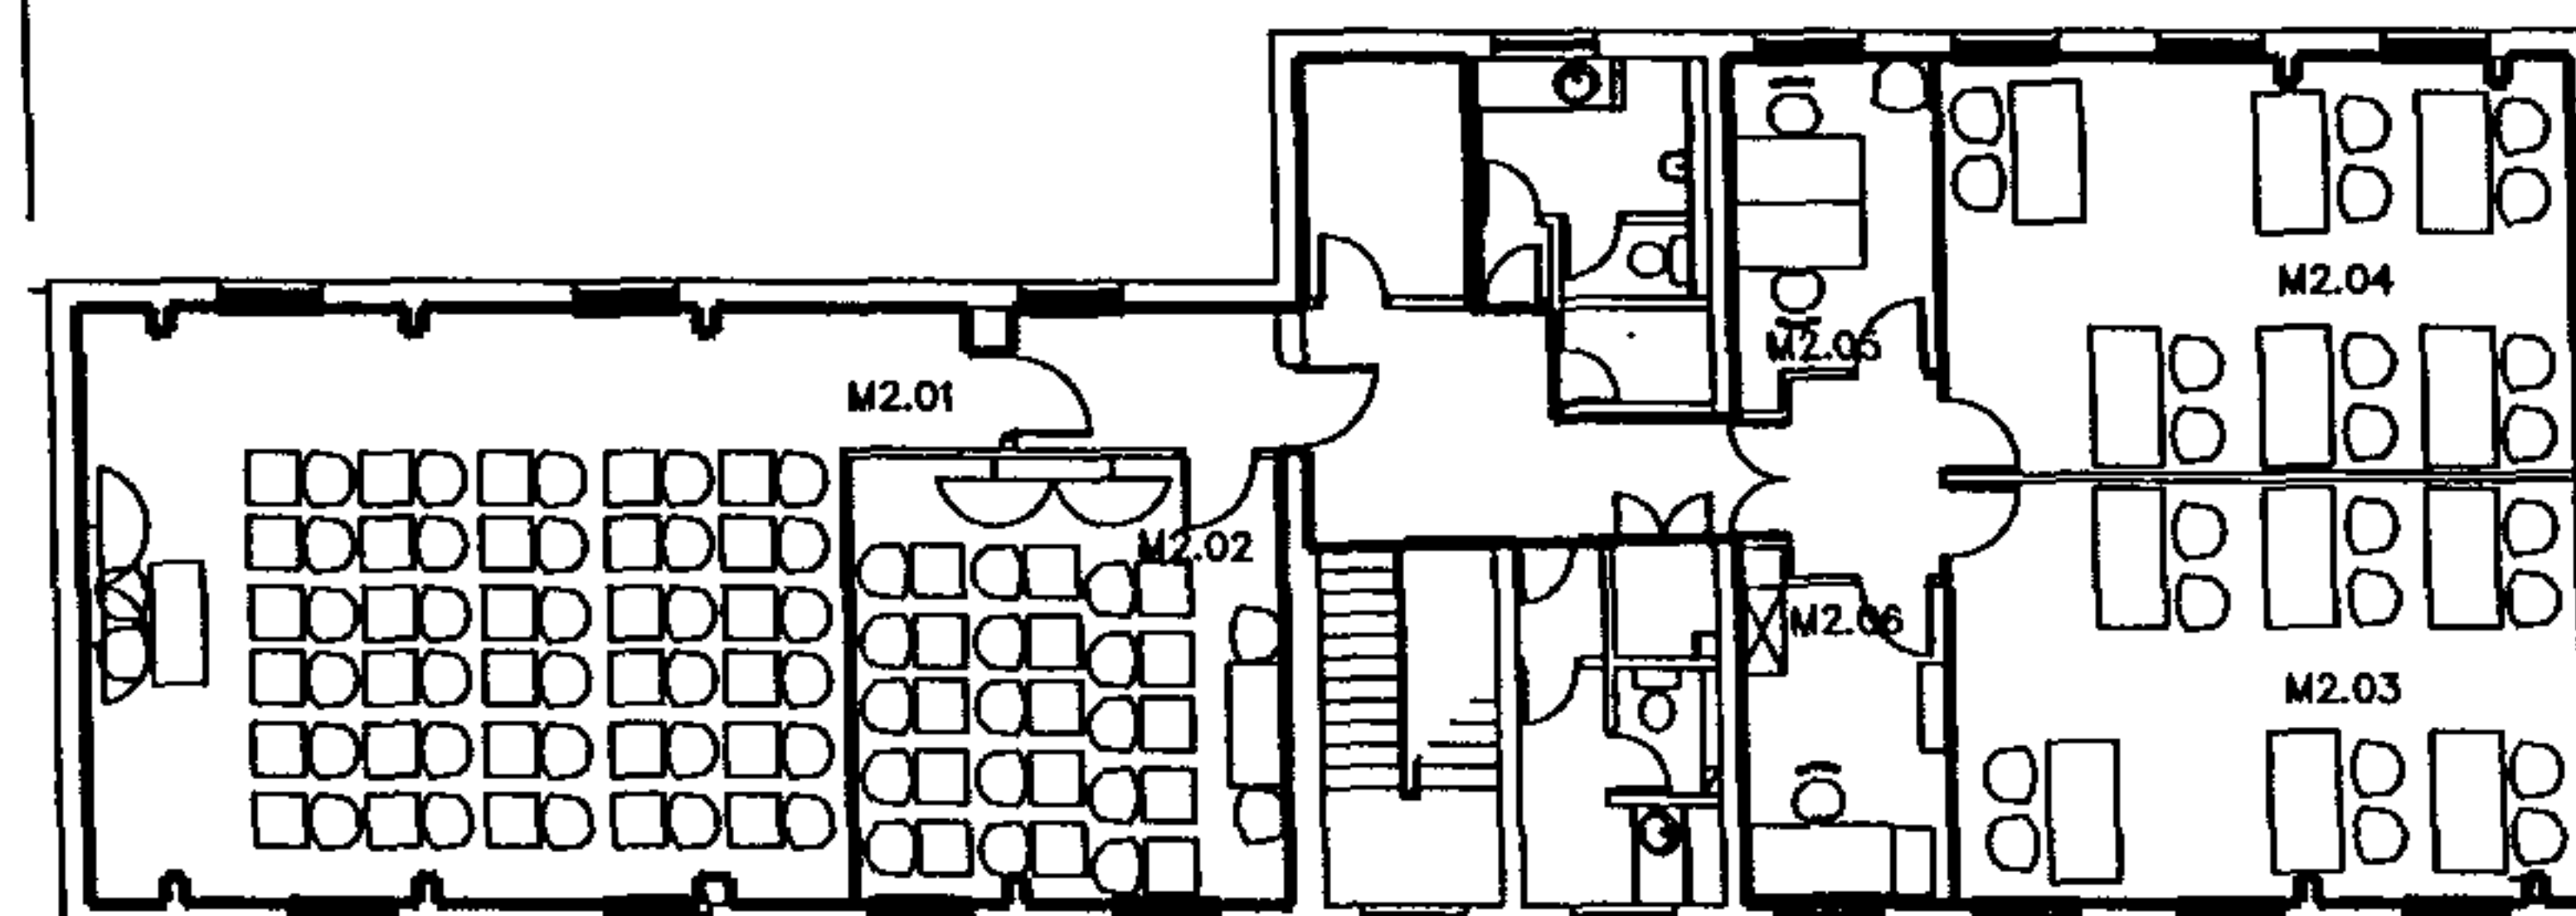

Middle Building

 21 Barter Street
NLA = 2,237 Sq. feet

[illegible]

PRICEWATERHOUSECOOPERS

PROPERTY FM
Plumtree Court
London EC4A 4HT
Telephone : 0171 583 5000
Fax : 0171 212 6434

| | |
|---------------|-----------------------------|
| PROJECT : | LONDON BLOOMSBURY SQUARE |
| DESCRIPTION : | SECOND EXISTING LAYOUT |

ID No. : 2

| | |
|------------|----------|
| A3 @ 200: | DATE:- |
| 1:200 @ A3 | 18.06.03 |


DRAWING NUMBER : **BLD10200**

DO NOT SCALE THIS DRAWING
Drawings are for general arrangement only. Dimensions are to be checked on site by the contractor and discrepancies to be reported immediately prior to commencement of work. When a detail is covered by different scales, the larger scale is to be worked to in all cases.


IF IN DOUBT, ASK
This document is the property of PwCwatercourseCoopers. Copyright is reserved by them and the document is issued on the condition that it is not copied, reproduced or retained by, nor disclosed to any third party without prior written consent in part, without the consent in writing of PwCwatercourseCoopers.

RECEIVED 28 JUN

TRAINING CENTRE
BARTER STREET
THIRD FLOOR

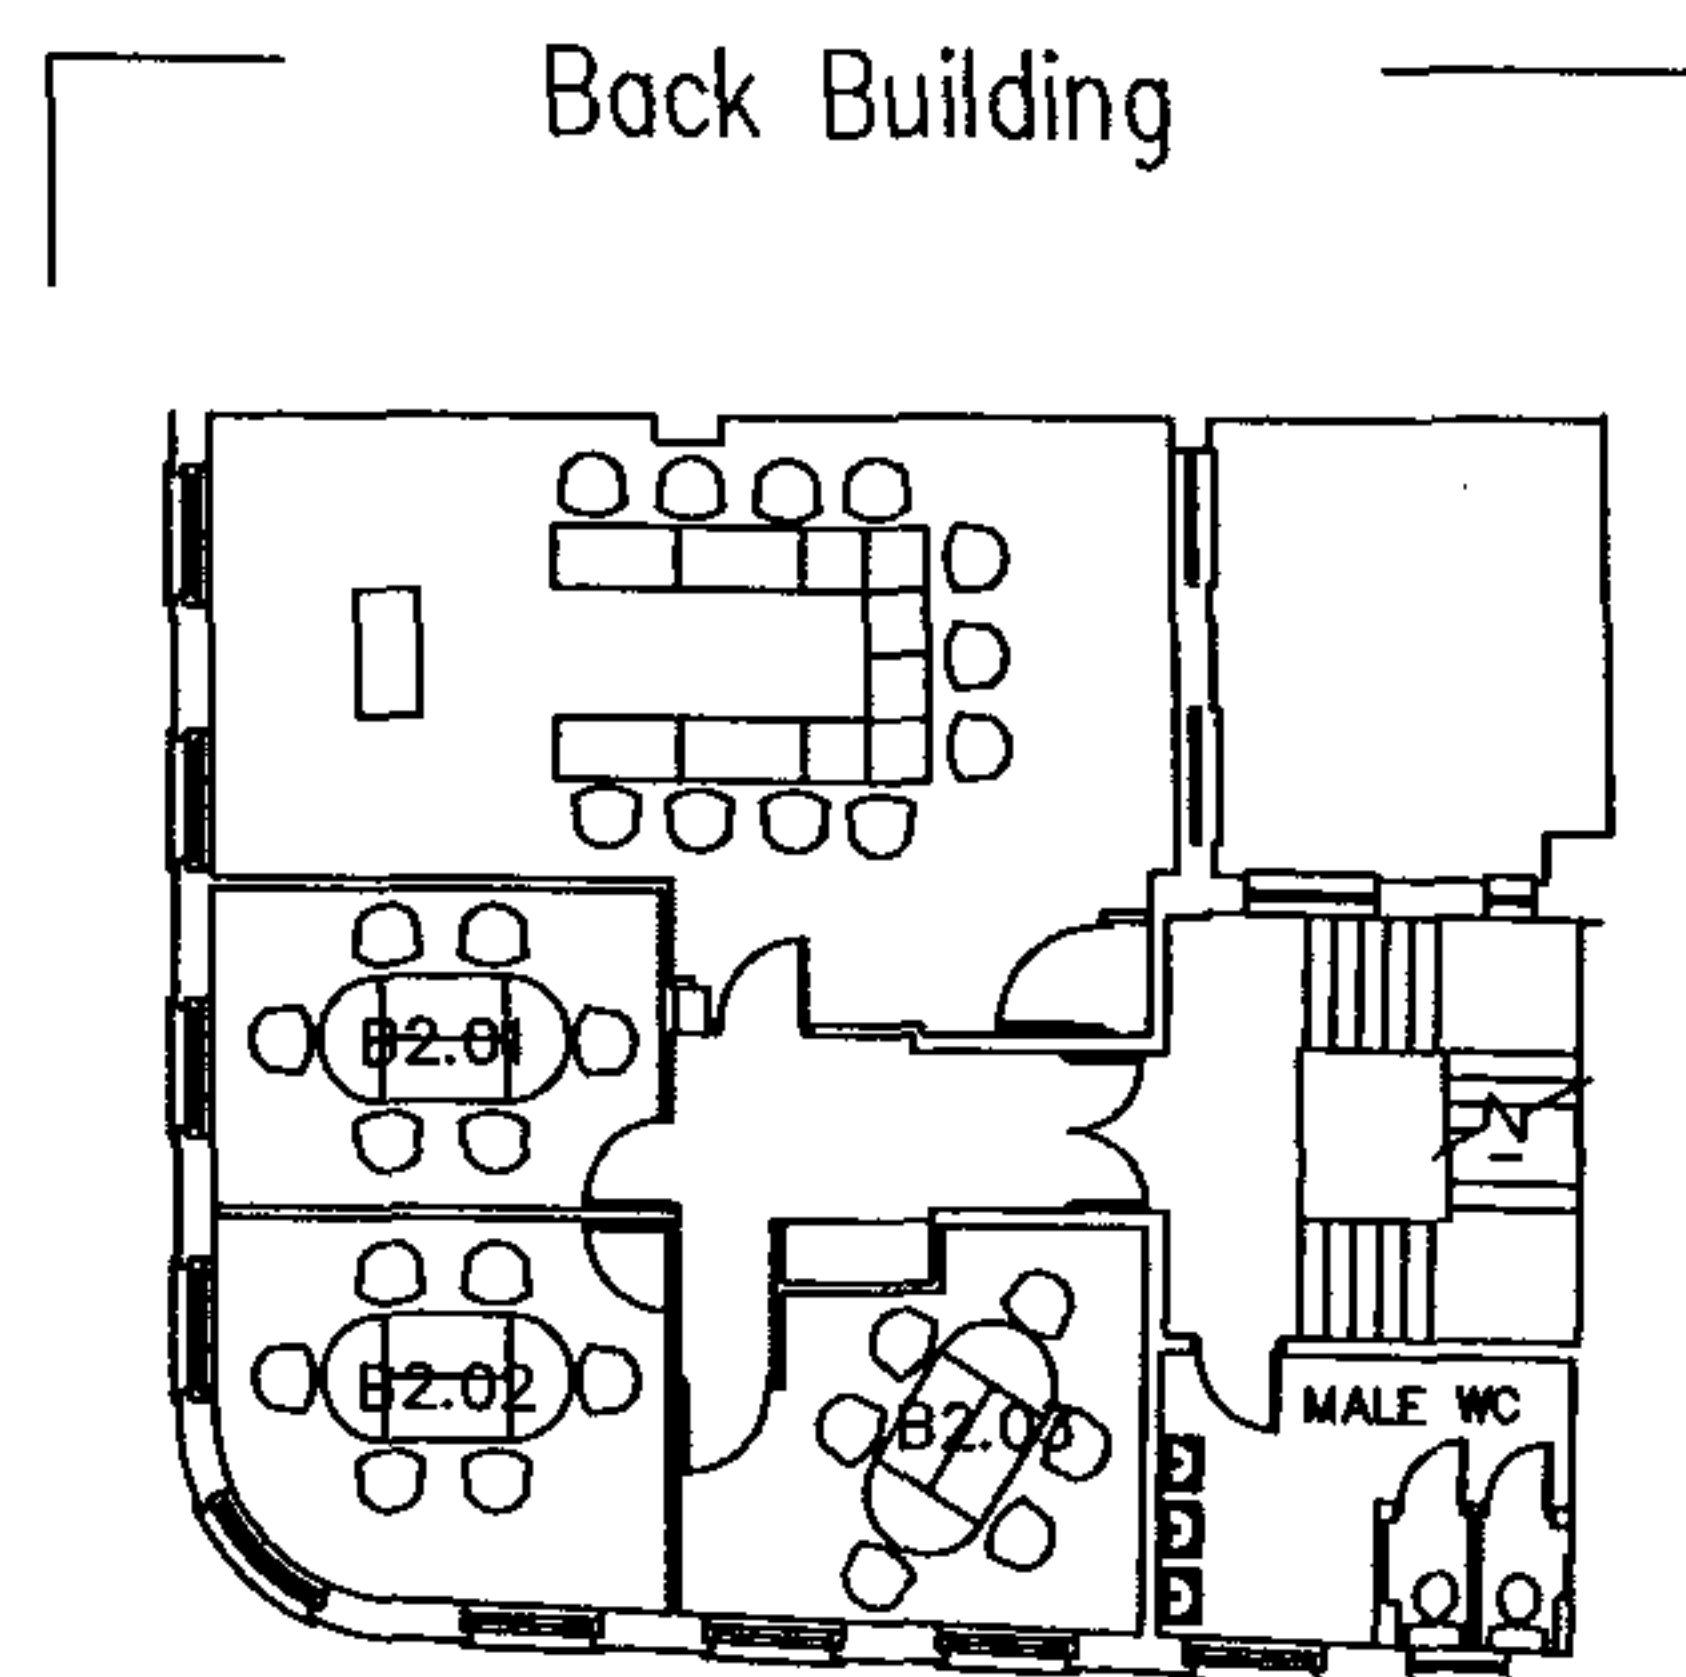

TRAINING CENTRE
BARTER STREET
FOURTH FLOOR

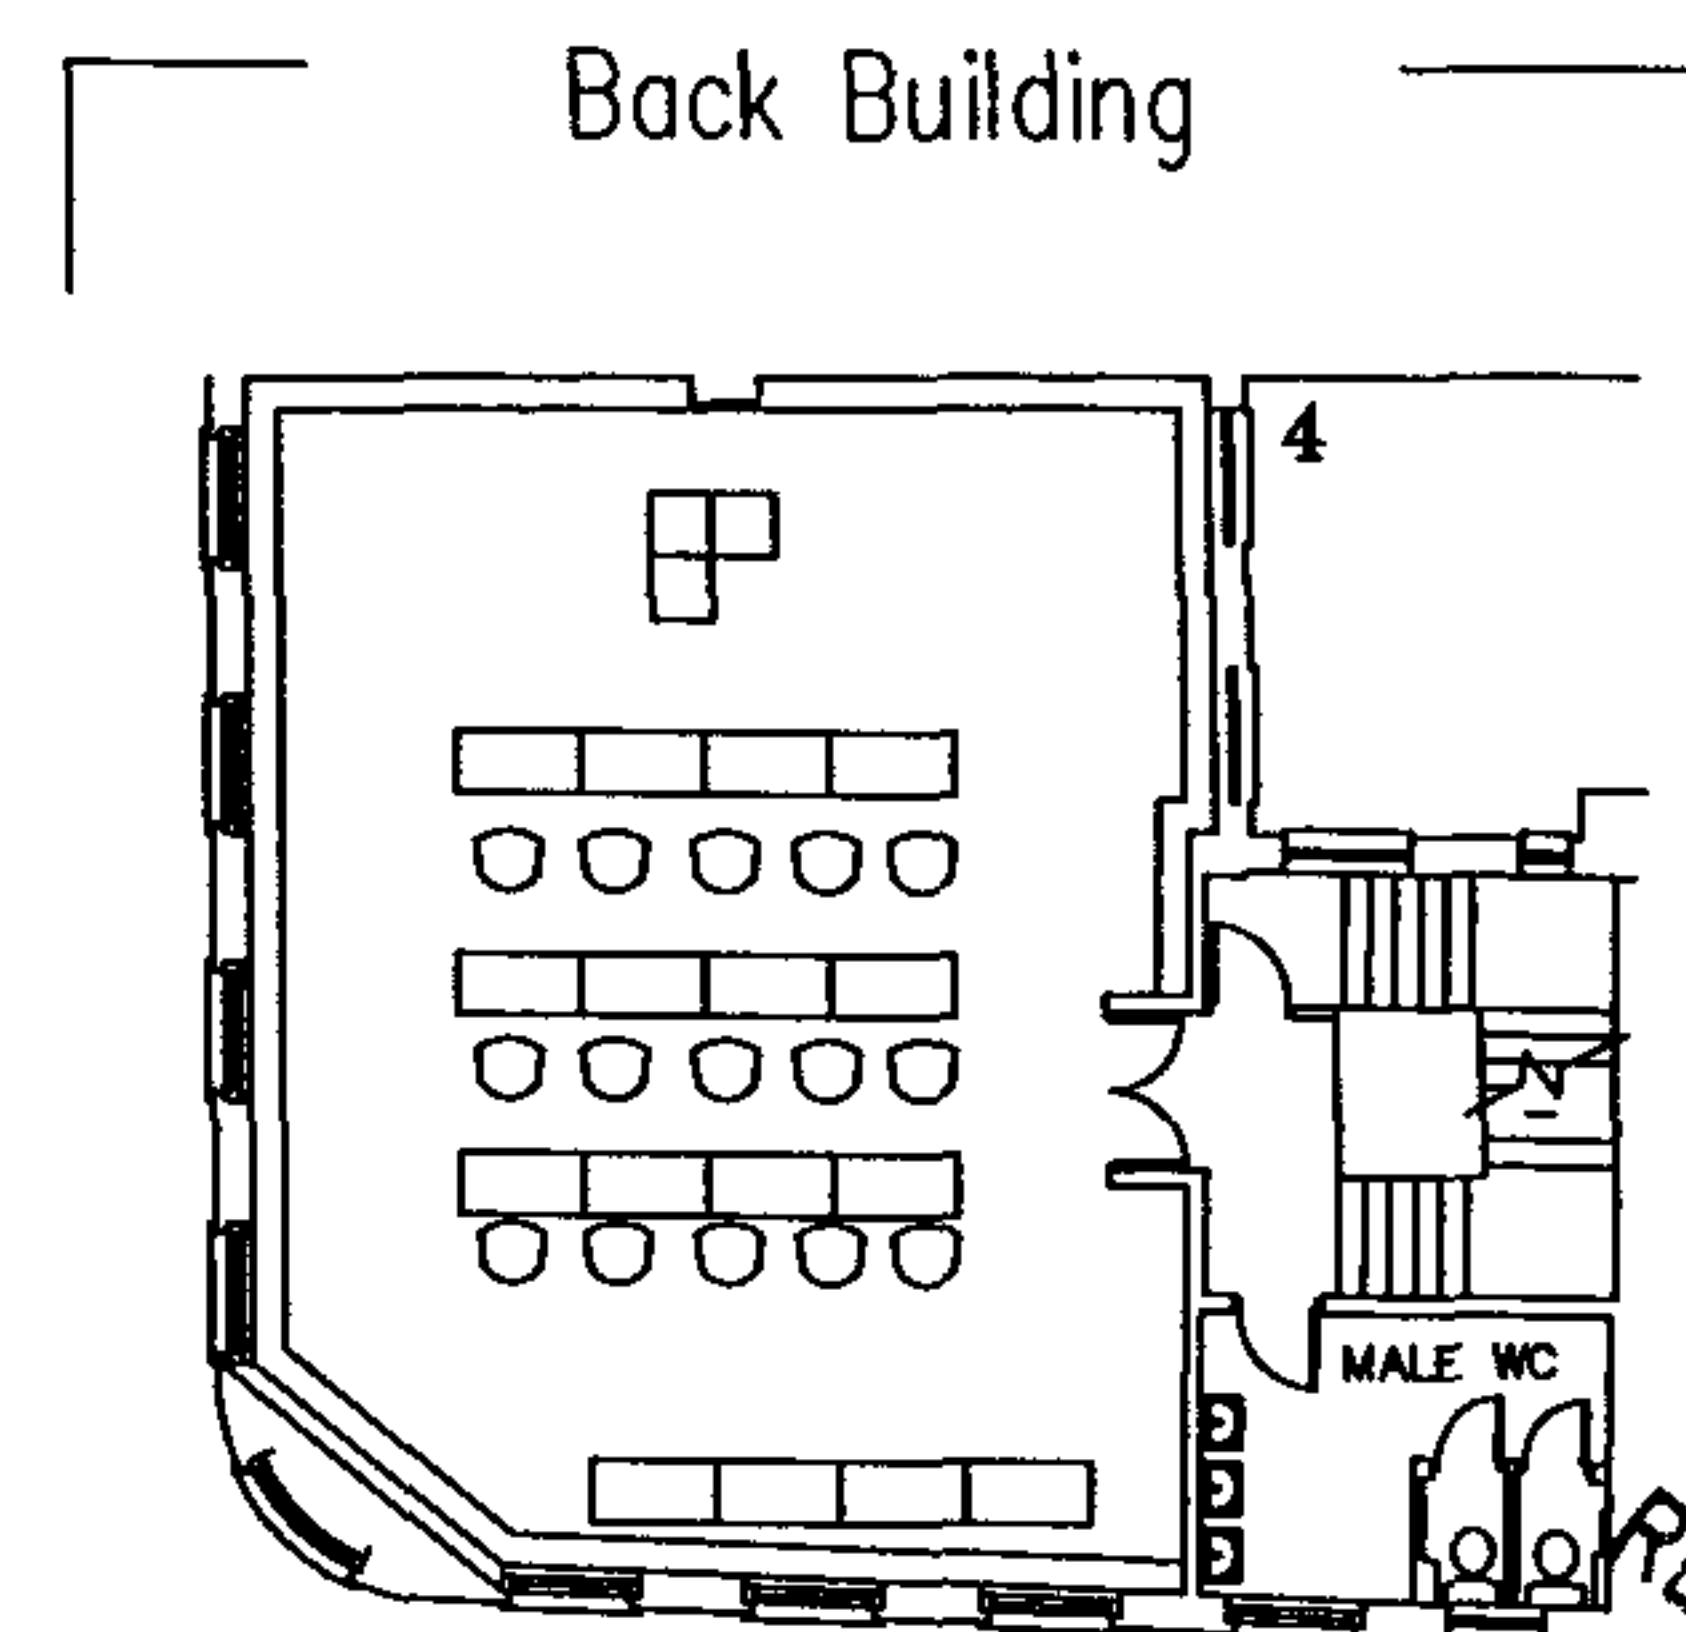

RECEIVED 28 JUN

[illegible]**PRICEWATERHOUSECOOPERS** ■

PROPERTY FM
Plumtree Court
London EC4A 4HT
Telephone : 0171 583 5000
Fax : 0171 212 6434

| | |
|---------------|-----------------------------|
| PROJECT : | LONDON BLOOMSBURY SQUARE |
| DESCRIPTION : | THIRD & FOURTH EXISTING |

ID No. : ID No

| | |
|------------|----------|
| A3 SCALE: | DATE :- |
| 1:200 @ A3 | 18.06.03 |

| | |
|---------------------|-----------|
| DRAWING NUMBER : | REVISED : |
| BLD10300 / BLD10400 | - |

DO NOT SCALE THIS DRAWING
Drawings are for general arrangement only. Dimensions are to be checked on site by the contractor and discrepancies to be reported in writing prior to commencement of work. When a detail is covered by different scales, the larger scale is to be worked to in all cases.

IF IN DOUBT, ASK
This document is the property of PreciseWaterhouseCoopers. Copyright is reserved by them and the document is issued on the condition that it is not copied, reproduced or retained by, nor disclosed to any unauthorized persons, in whole or in part, without the consent in writing of PreciseWaterhouseCoopers.

LEVEL 3
EXISTING
LAYOUT

RECEIVED 28 JUN 1964

PROPERTY FM
Plumtree Court
London EC4A 4HT
Telephone : 0171 583 5000
Fax : 0171 212 6434

PROJECT: London
Bloomsbury Square

DESCRIPTION: Three Floor

ID No. : ID No

| | |
|------------|----------|
| A3 SCALE : | DATE : |
| 1:100@A3 | 28-01-00 |

| | | | |
|------------------|--------------|----------|---|
| DRAWING NUMBER : | Bld10300.dwg | REVISION | - |
|------------------|--------------|----------|---|

DO NOT SCALE THIS DRAWING
Drawings are for general arrangement only. Dimensions are to be checked on site by the contractor and discrepancies to be reported in writing prior to commencement of work. When a detail is covered by different scales, the larger scale is to be worked to in all cases.

IF IN DOUBT, ASK
This document is the property of PricewaterhouseCoopers. Copyright is reserved by them and the document is issued on the condition that it is not copied, reproduced or retained by, nor disclosed to, any third party, whether or not in part, without the consent in writing of PricewaterhouseCoopers.