
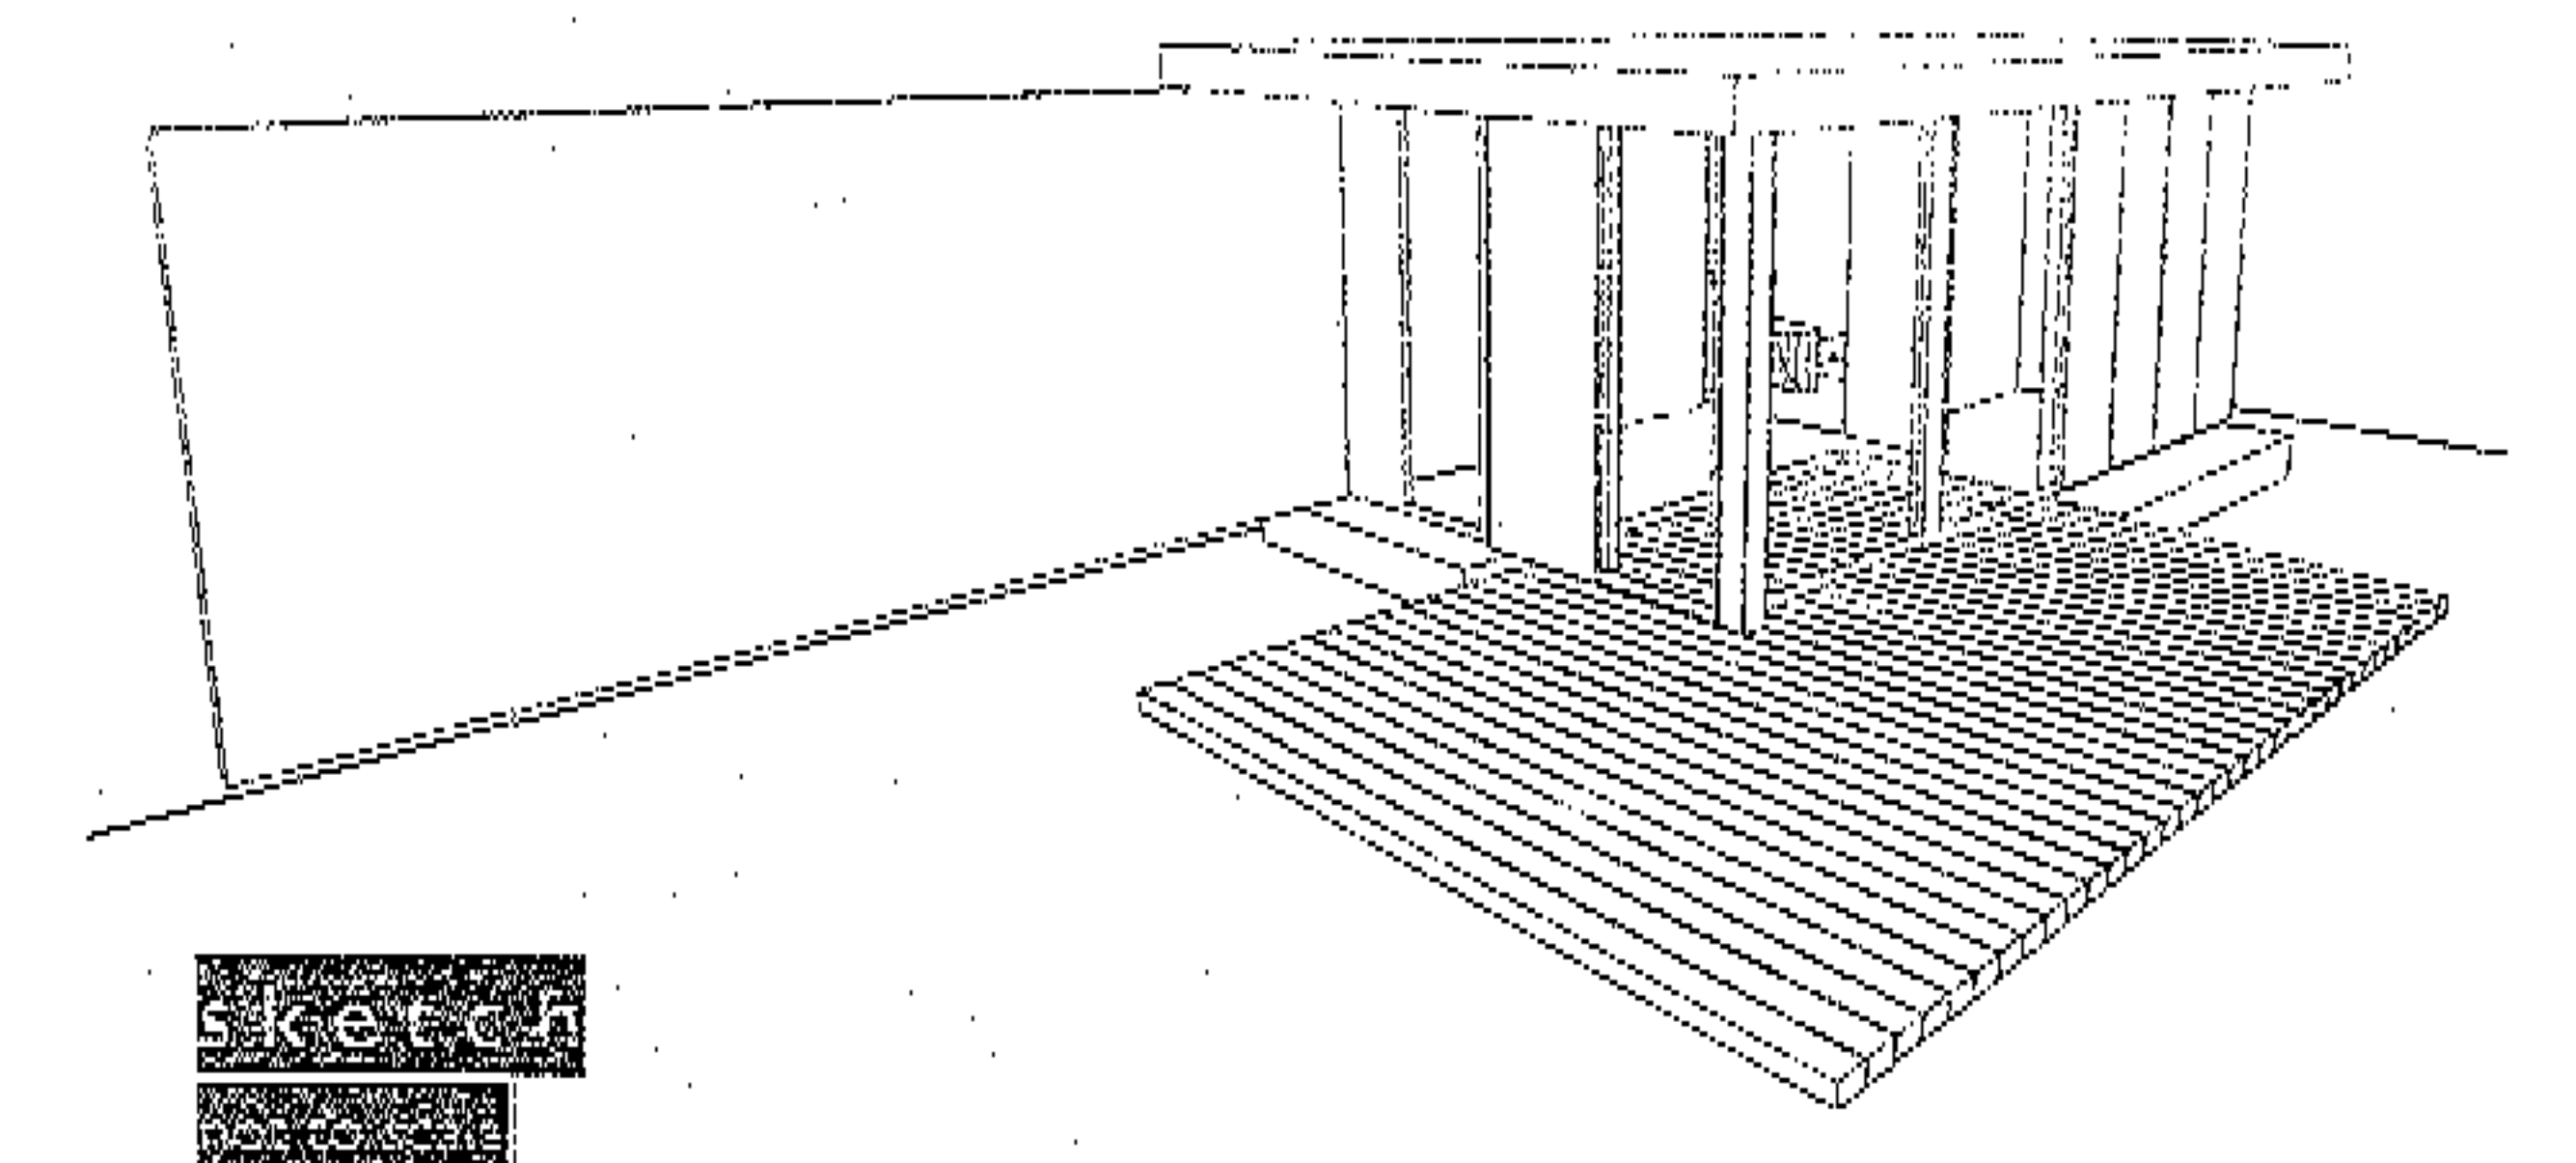
 
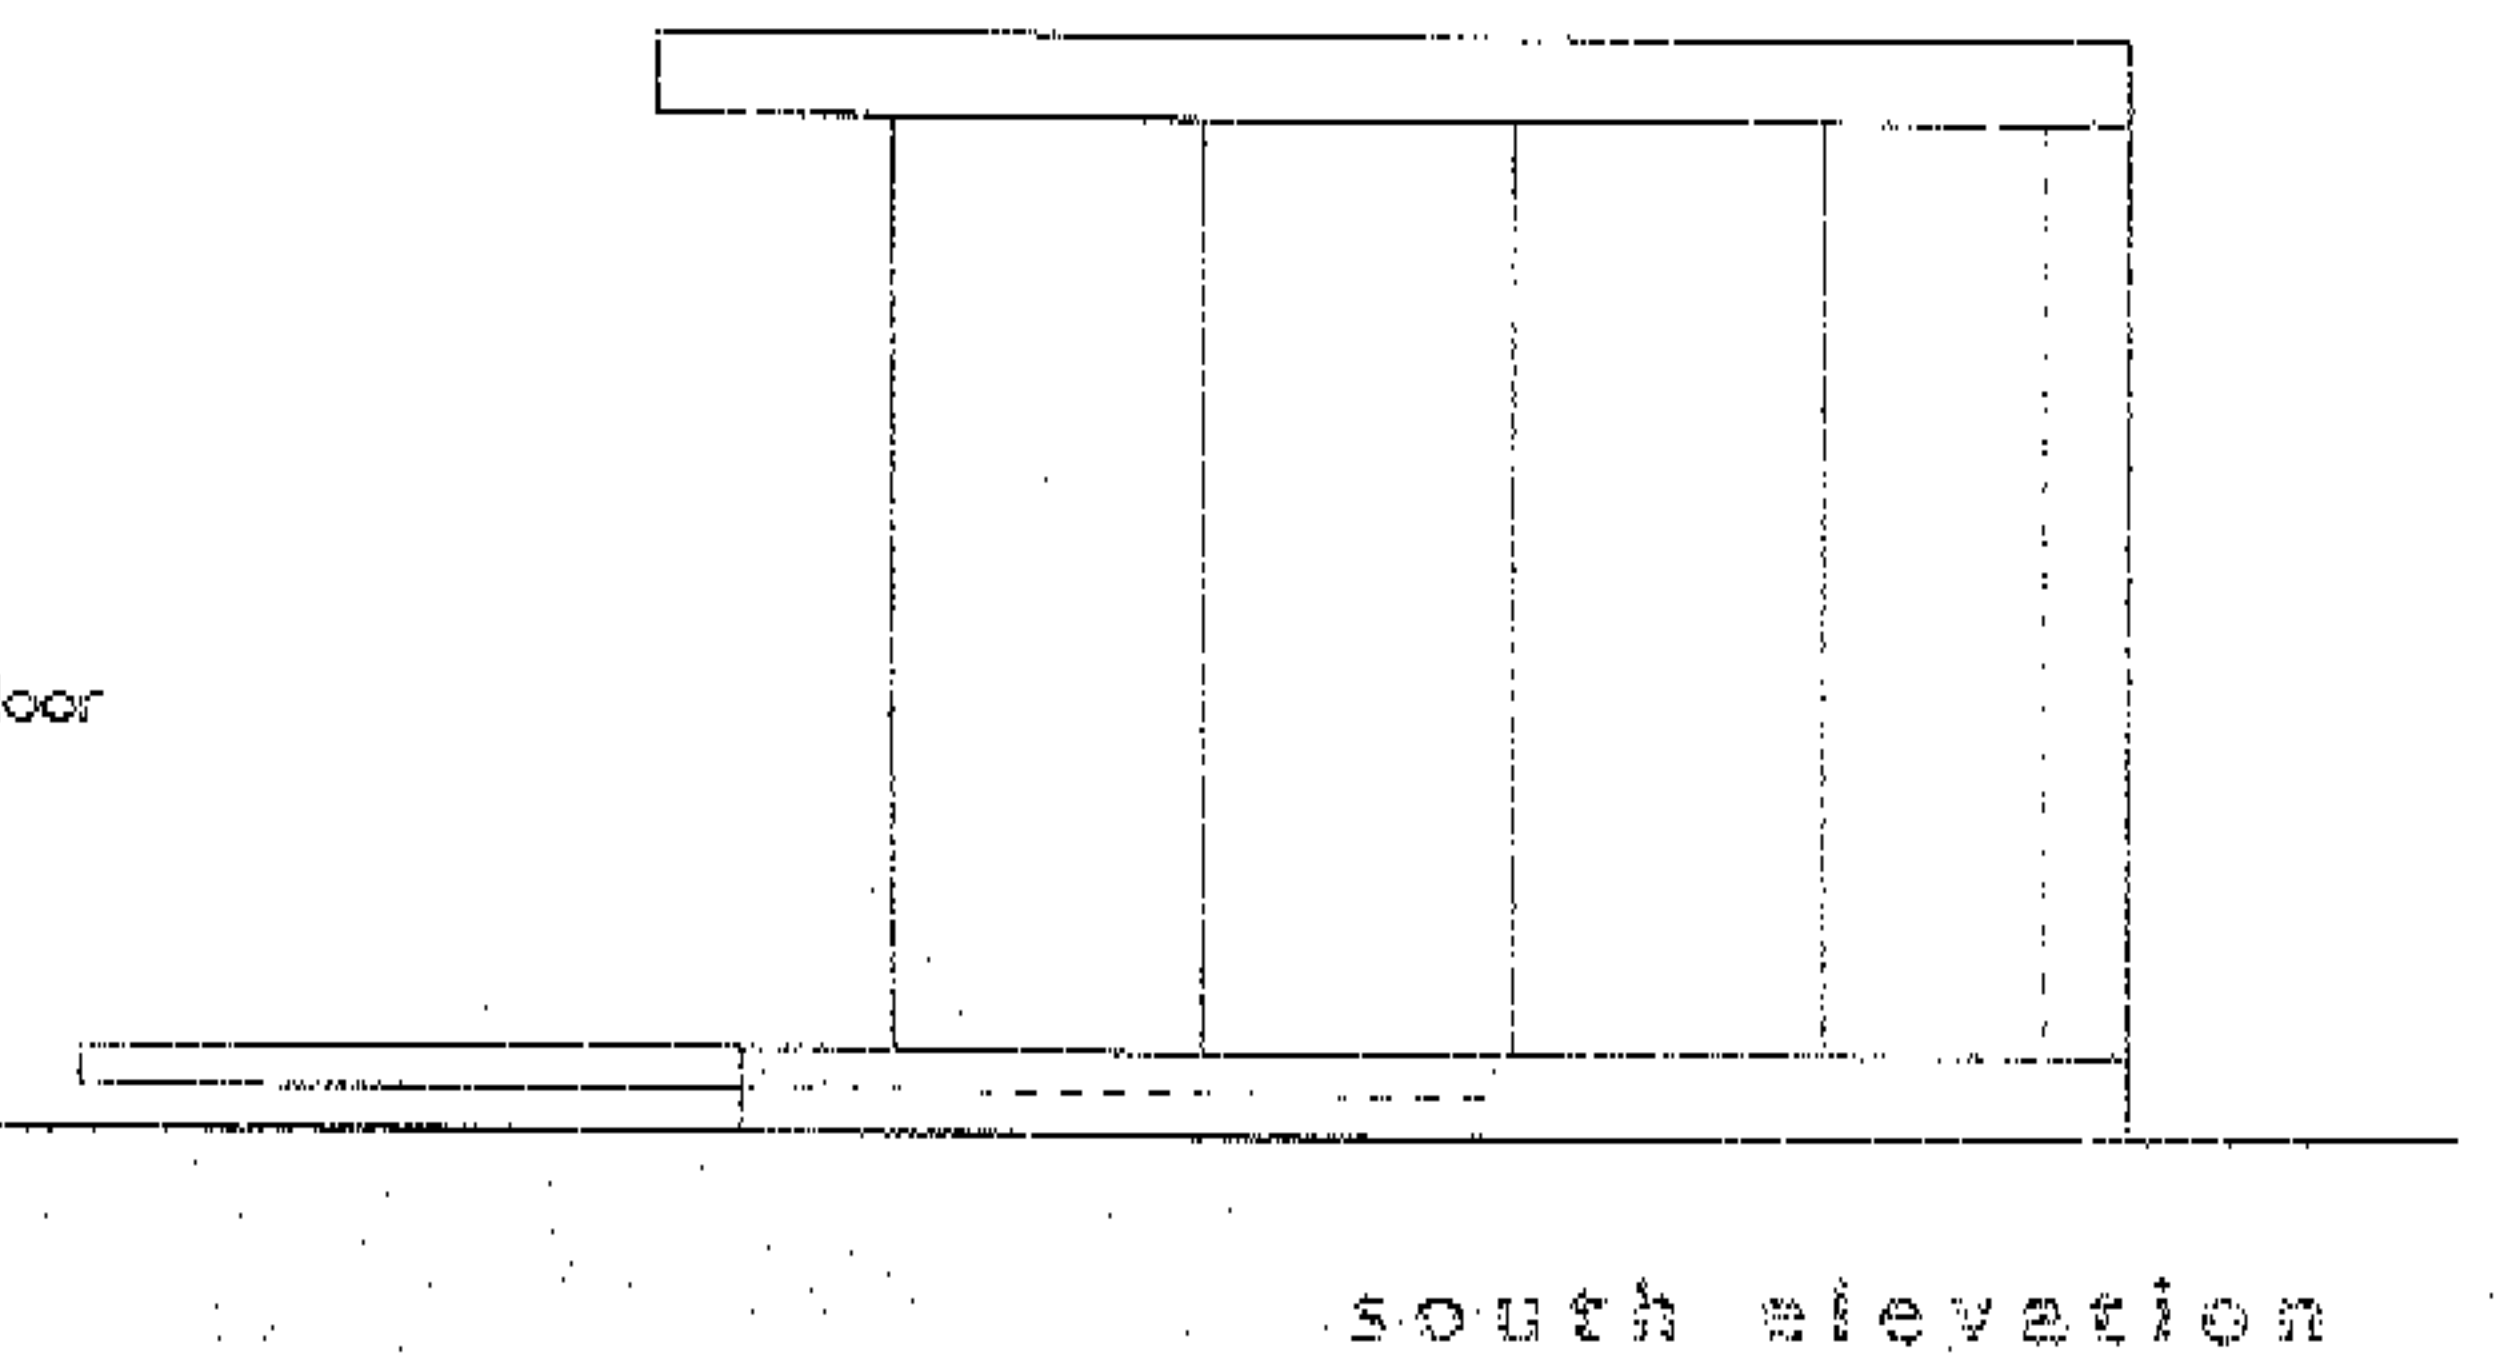
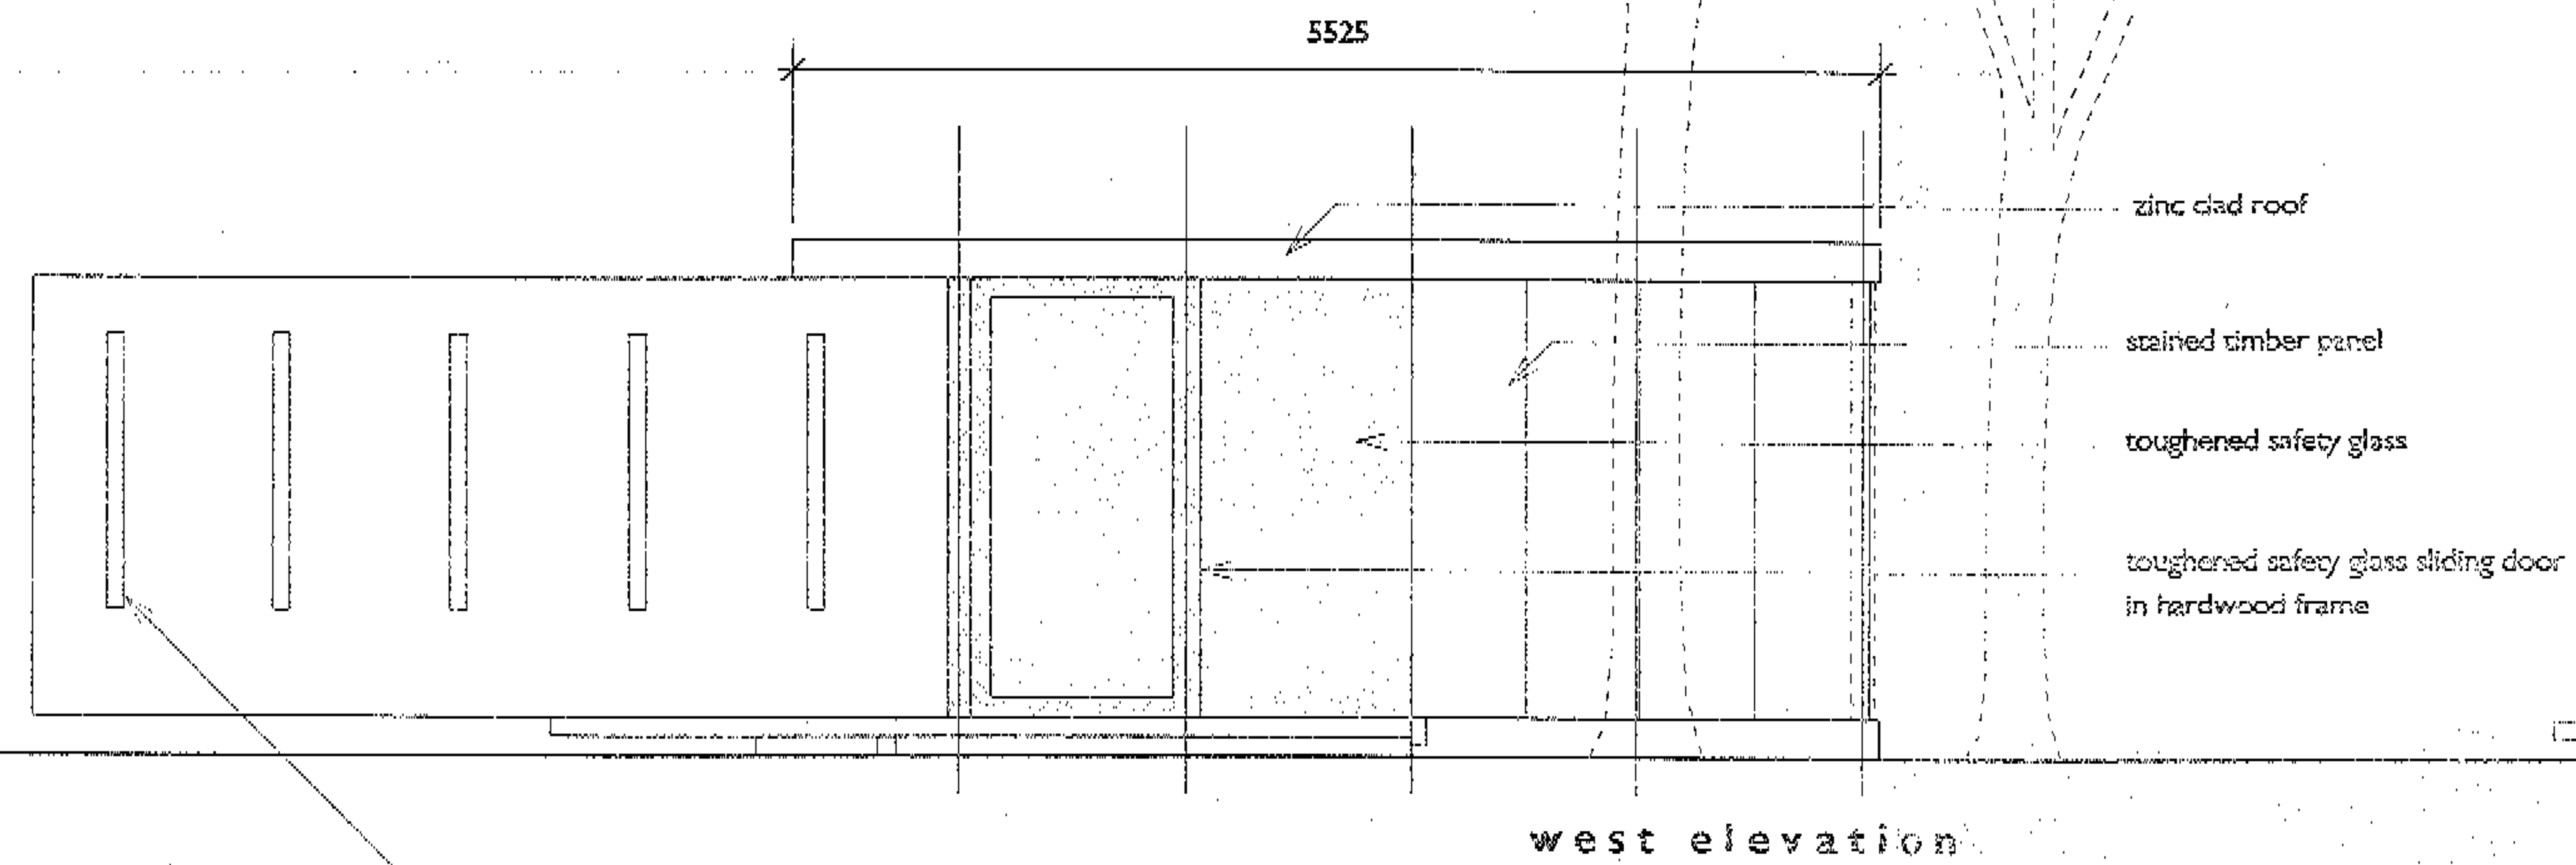


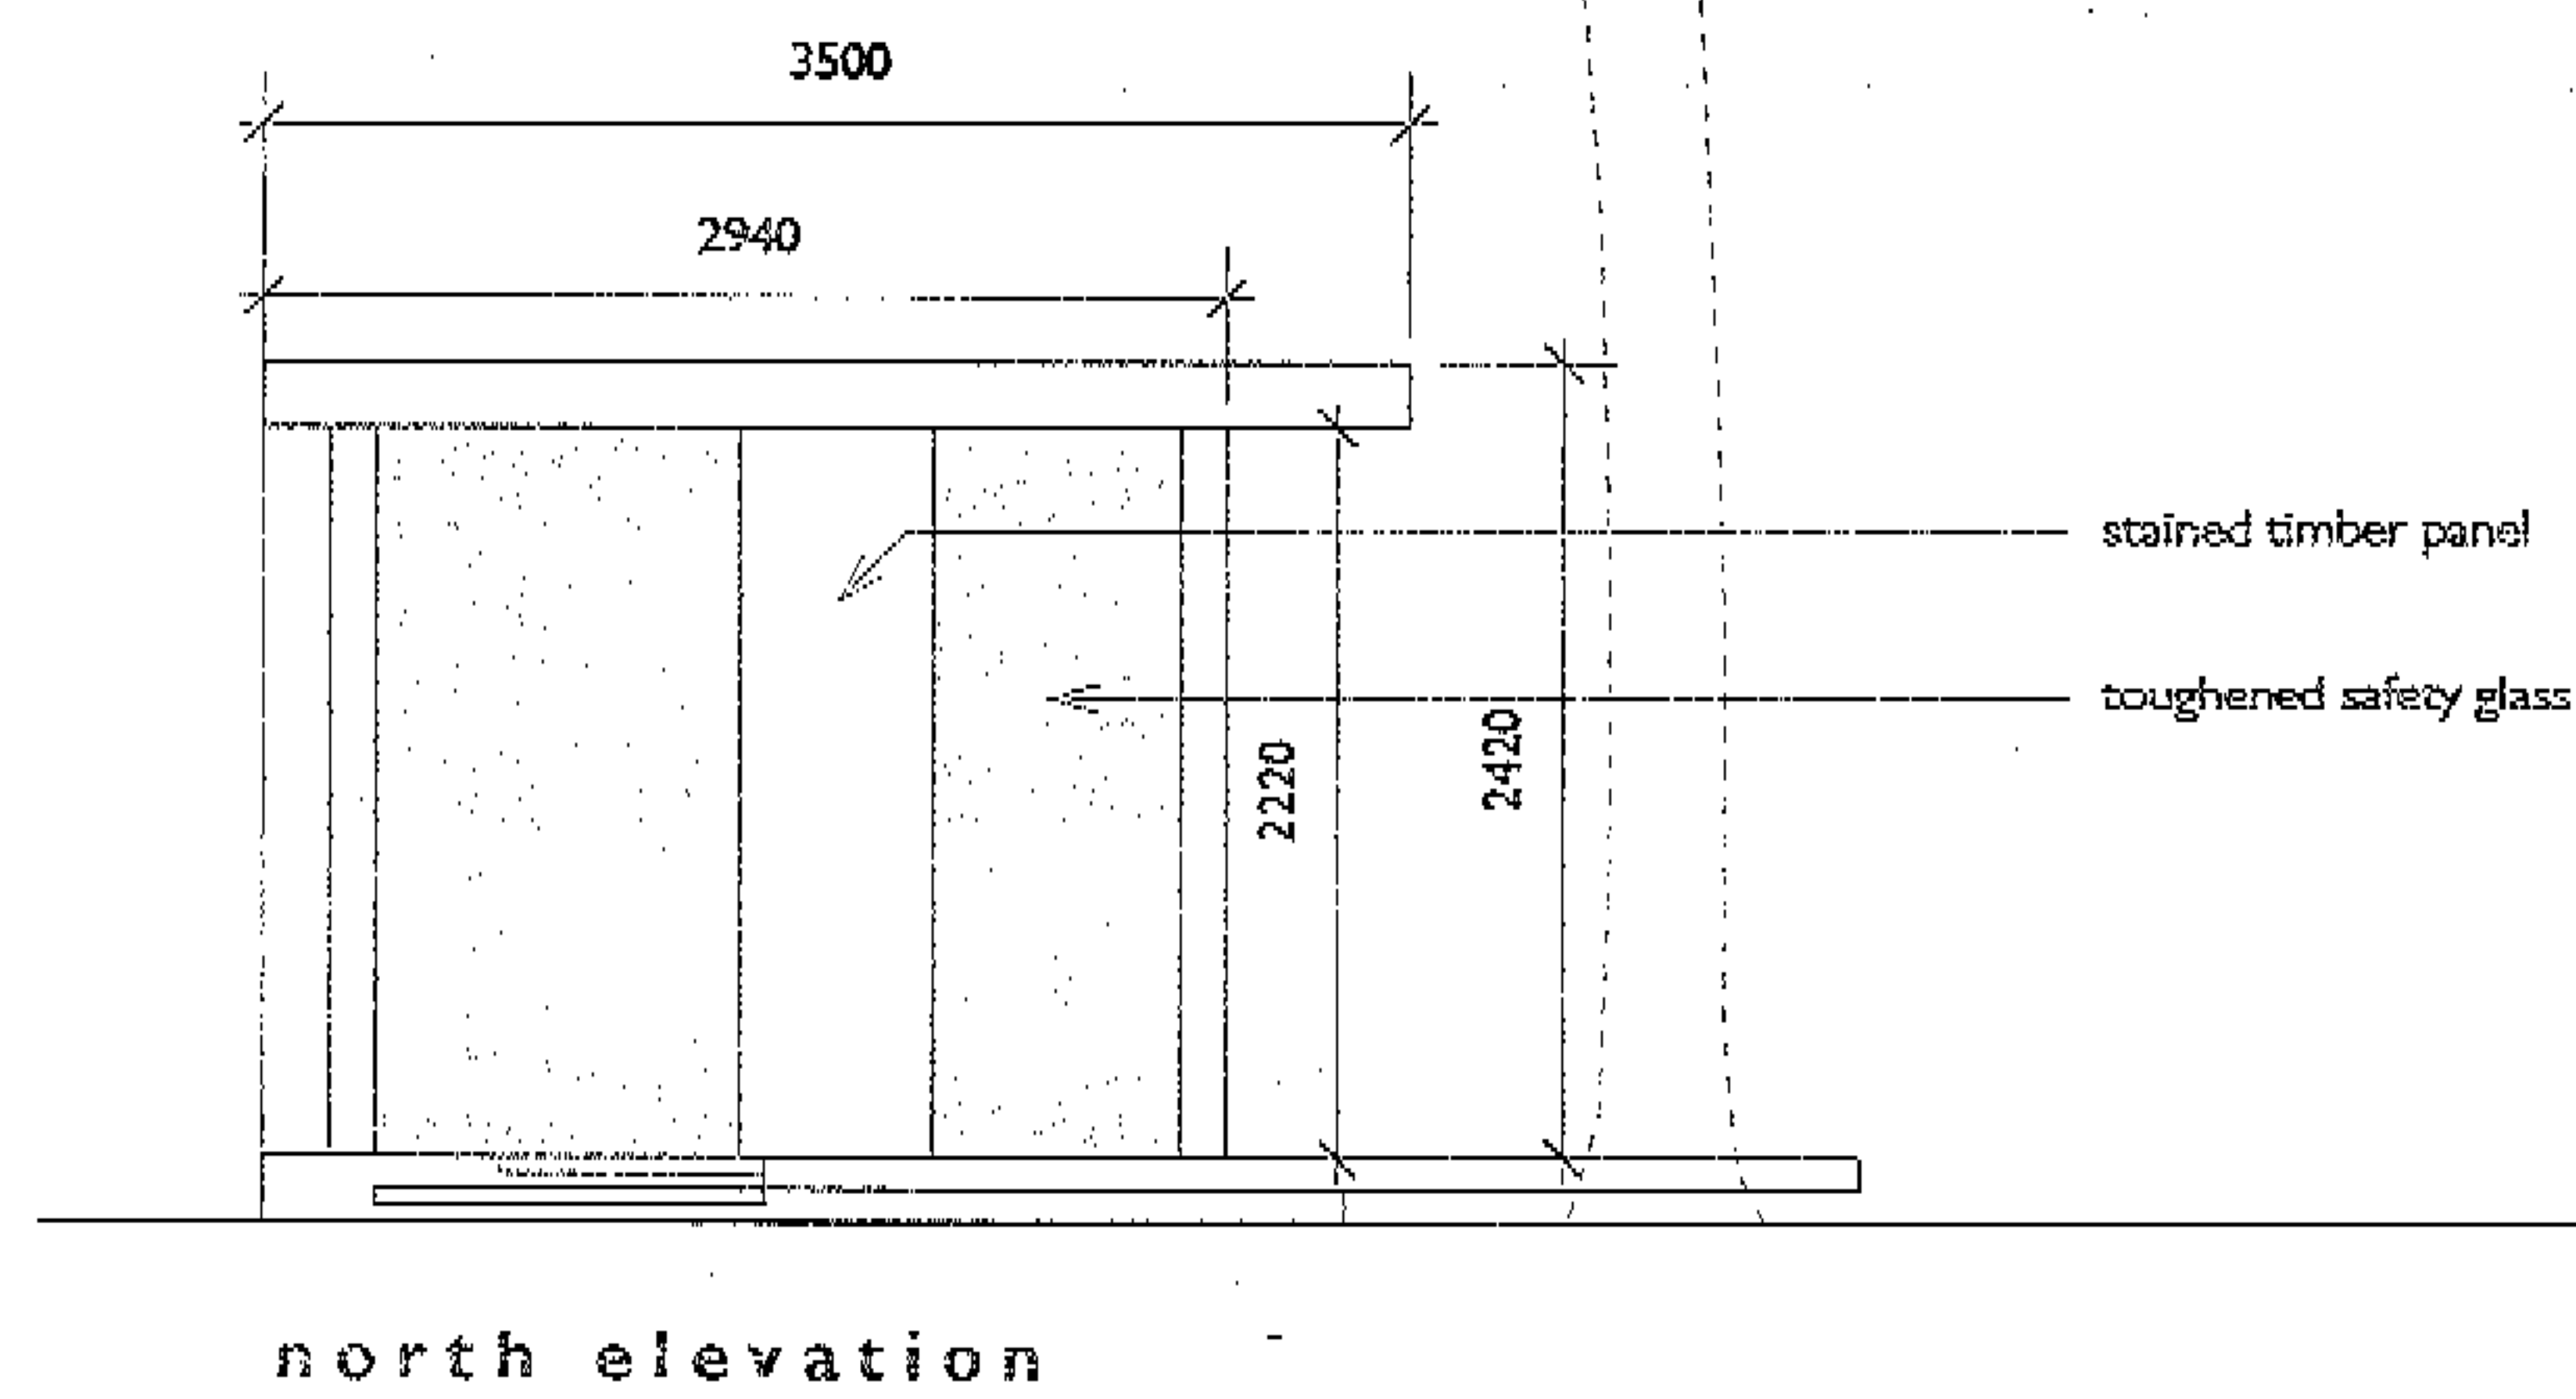

Dimensions are not to be scaled from this drawing. All dimensions to be checked on site. This drawing is copyright.

project: 77b Belsize Park Gardens
title: proposed layout
client: Alex Silver
drawn by: SK

date: 14/05/05
scale: 1:50@A2
drawing No: SMH-001
comments: PRELIMINARY

STEPHEN KNIGHT
DESIGN - ARCHITECTURE
0 7 8 3 4 3 6 1 9 8 2

