


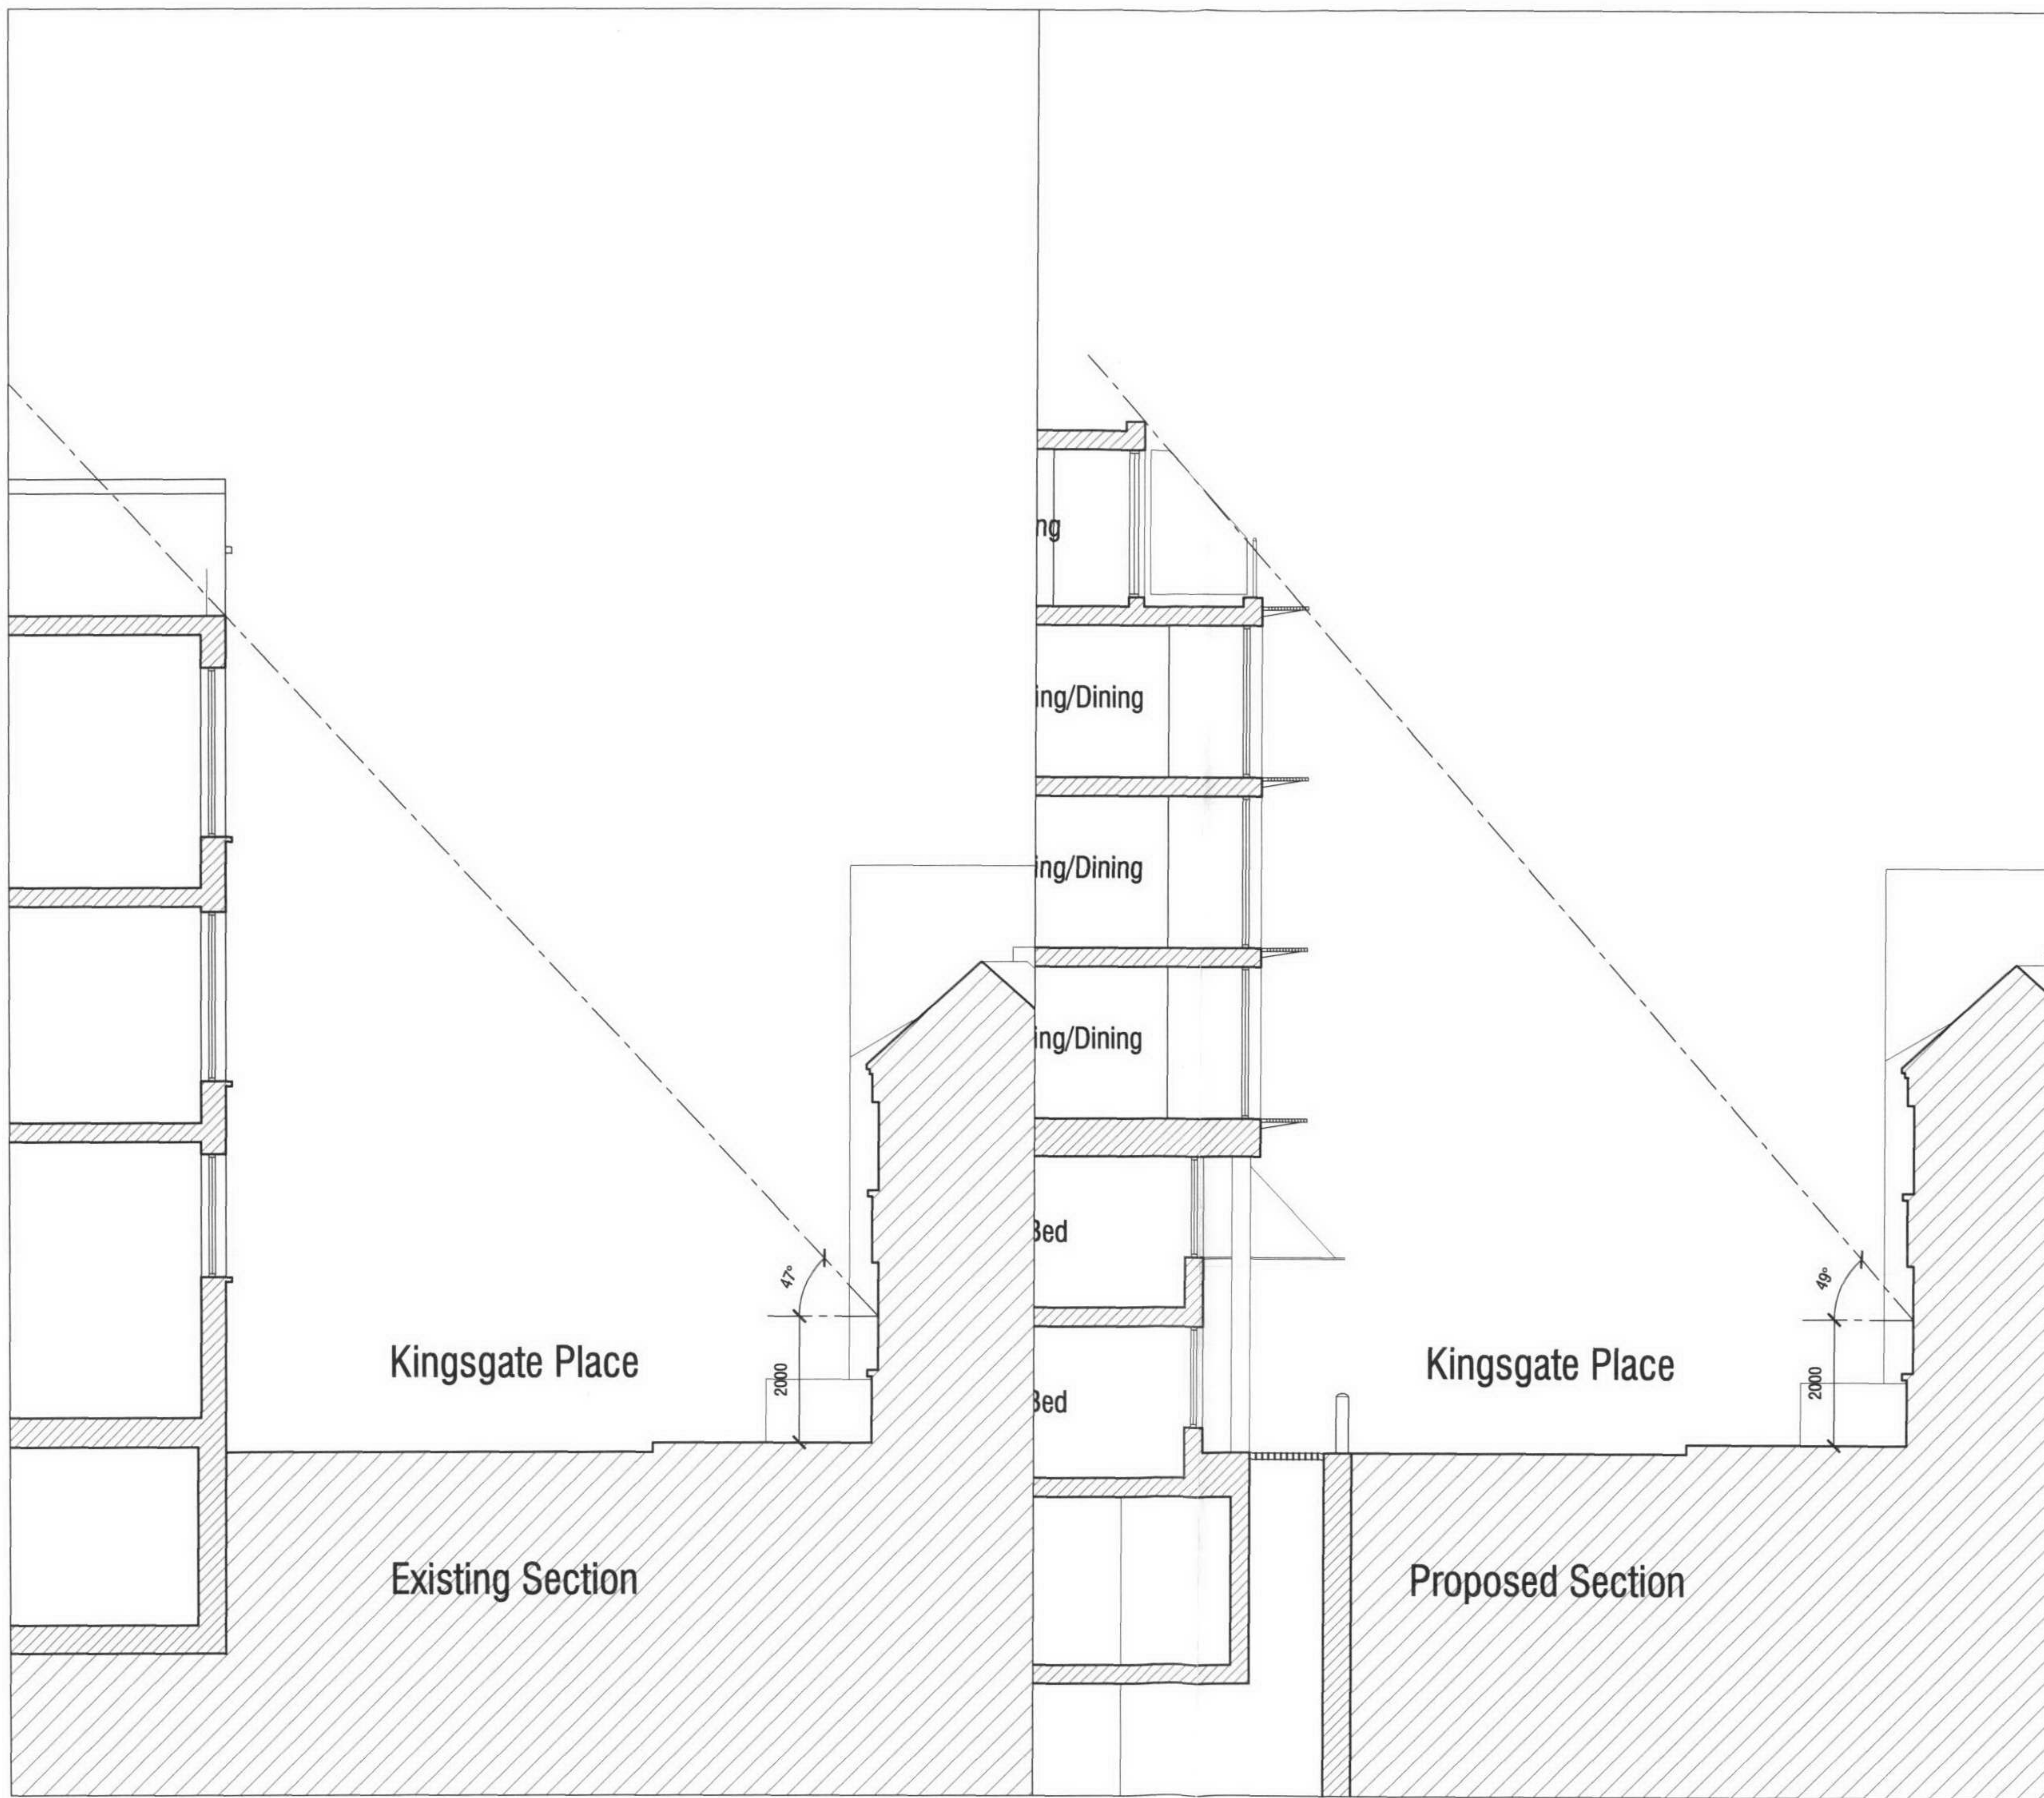

Client	Kilburn Investments Limited c/o Silverland Properties Limited 12/13 Conduit Street London W1R 9TG	
	Project Residential, Retail, Intermediate Housing & Affordable Housing Development 146-162 Kilburn High Road / 4-10 Kingsgate Road London NW6 4JD	

Title Skyline Indicator Existing & Proposed Sections			
Job Number	Scale	Date	Drawn by
03011/02010	1:100 @ A3	May 2005	SJL
Stage	Drawing Number	Rev	
C	SK1 - 22		

ROBERT O'HARA ARCHITECTS
 chartered architects

25 Lonsdale Road
 London NW6 6RA
 t: 020 7372 7576
 f: 020 7372 0078
 info@roharchitects.com
 www.roharchitects.com