



Access hatch
to be removed

FORTRESS WALK

TALLY HO
PUBLIC HOUSE

Building to be removed

CONCRETE

Walls and hard standing
to be removed

TARMAC

Cross-over to be removed
Paving to local authority specification

FORTRESS ROAD

HIGHGATE ROAD

Client:	Dukelease Properties Ltd.	Date:	27/05/05
Project:	Tally Ho	Scale:	1:200
Project Address:	9 Fortress Road, Kentish Town, London, NW5 1AA	Rev No:	
Drawing Name:	DEMOLITION PLAN		
Drawing No:	EX_02		
Drawing Location:	O:\Clients\Dukelease\Tally Ho\Drawings\EXISTING\EX_01-02_plans.dwg		

ACCENT
bda

AccentBDA

Suite A Grove Mews
Forty Two The Grove
LONDON W5 5LH UK
Tel: +44 (0)20 8840 0584
fax: +44 (0)20 8840 7963
email: accentbda@wa-global.com
web site: www.accentbda.co.uk

ARCHITECTURE
INTERIOR DESIGN




FORTESS ROAD ELEVATION



FORTESS WALK ELEVATION

Client:	Dukelease Properties Ltd.	Date:	27/05/05	 AccentBDA Suite A Grove Mews Forty Two The Grove LONDON W5 5LH UK Tel: +44 (0)20 8840 0584 Fax: +44 (0)20 8840 7963 email: accentbda@w5-global.com web site: www.accentbda.co.uk
Project:	Tally Ho	Scale:	1:200	
Project Address:	9 Fortess Road, Kentish Town, London, NW5 1AA	Rev No:		
Drawing Name:	EXISTING ELEVATIONS			
Drawing No:	EX_03			
Drawing Location:	C:/Clients/Dukelease/Tally Ho/Drawings/EXISTING/EX_03-04_elev.dwg			
				ARCHITECTURE INTERIOR DESIGN

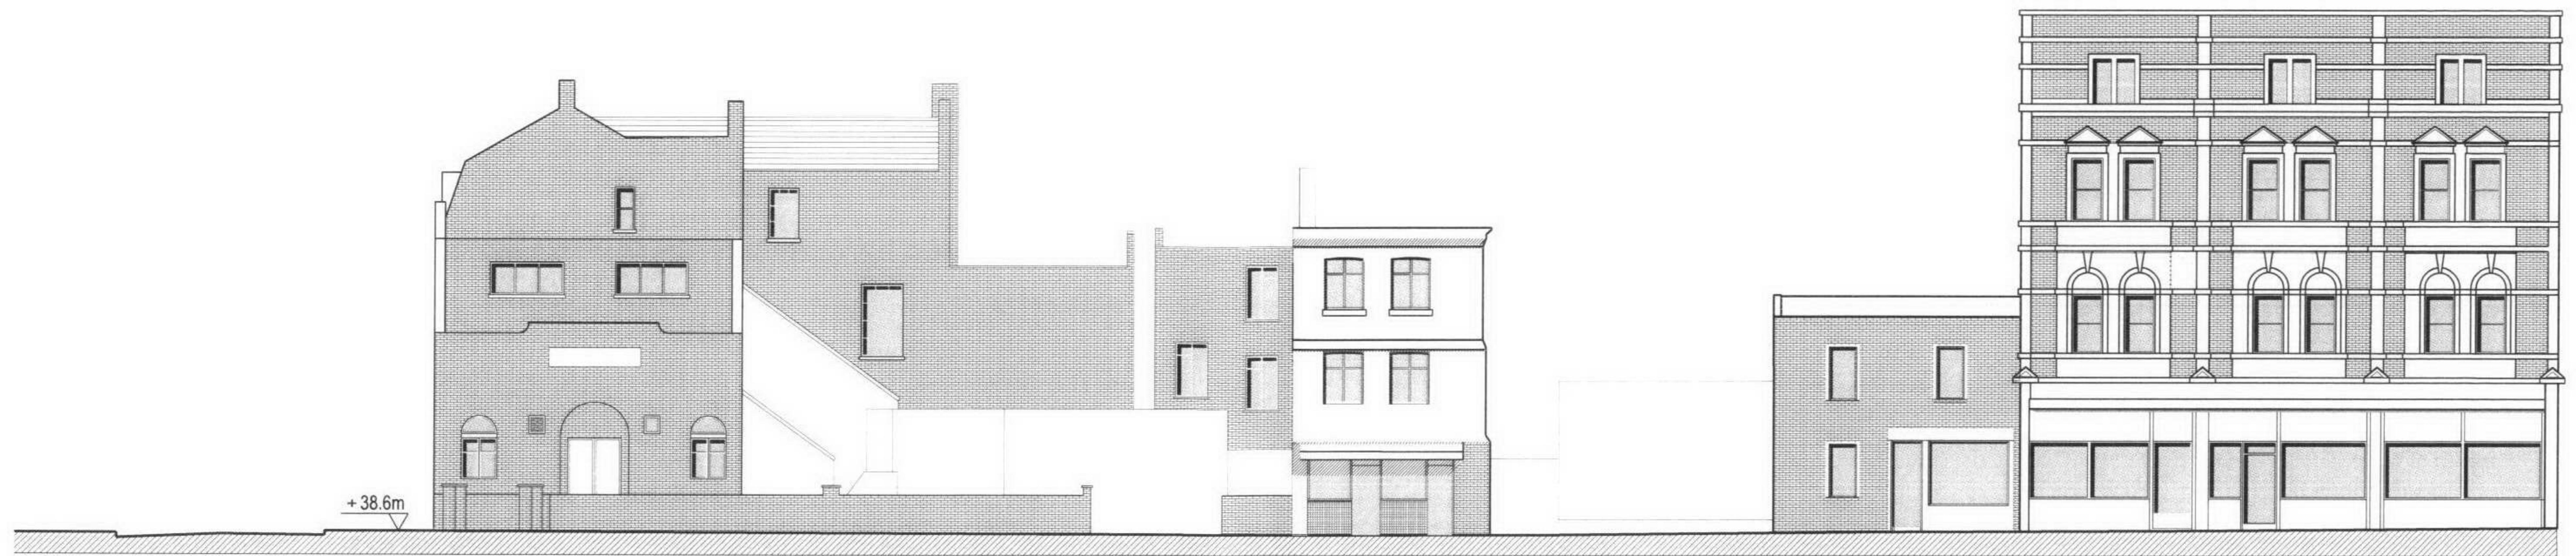

HIGHGATE ROAD ELEVATION



SECTIONAL ELEVATION A-A

Client: Project: Project Address:	Dukelease Properties Ltd. Tally Ho 9 Fortess Road, Kentish Town, London, NW5 1AA	Date: 27/05/05	 AccentBDA Suite A Grove Mews Forty Two The Grove LONDON W5 5LH UK Tel: +44 (0)20 8840 0584 fax: +44 (0)20 8840 7963 email: accentbda@wa-global.com web site: www.accentbda.co.uk
		Scale: 1:200	
		Rev No:	
Drawing Name: Drawing No: Drawing Location:	EXISTING ELEVATION & SECTION A-A EX_04 C:/Clients/Dukelease/Tally Ho/Drawings/EXISTING/EX_03-04_elev.dwg		ARCHITECTURE INTERIOR DESIGN