



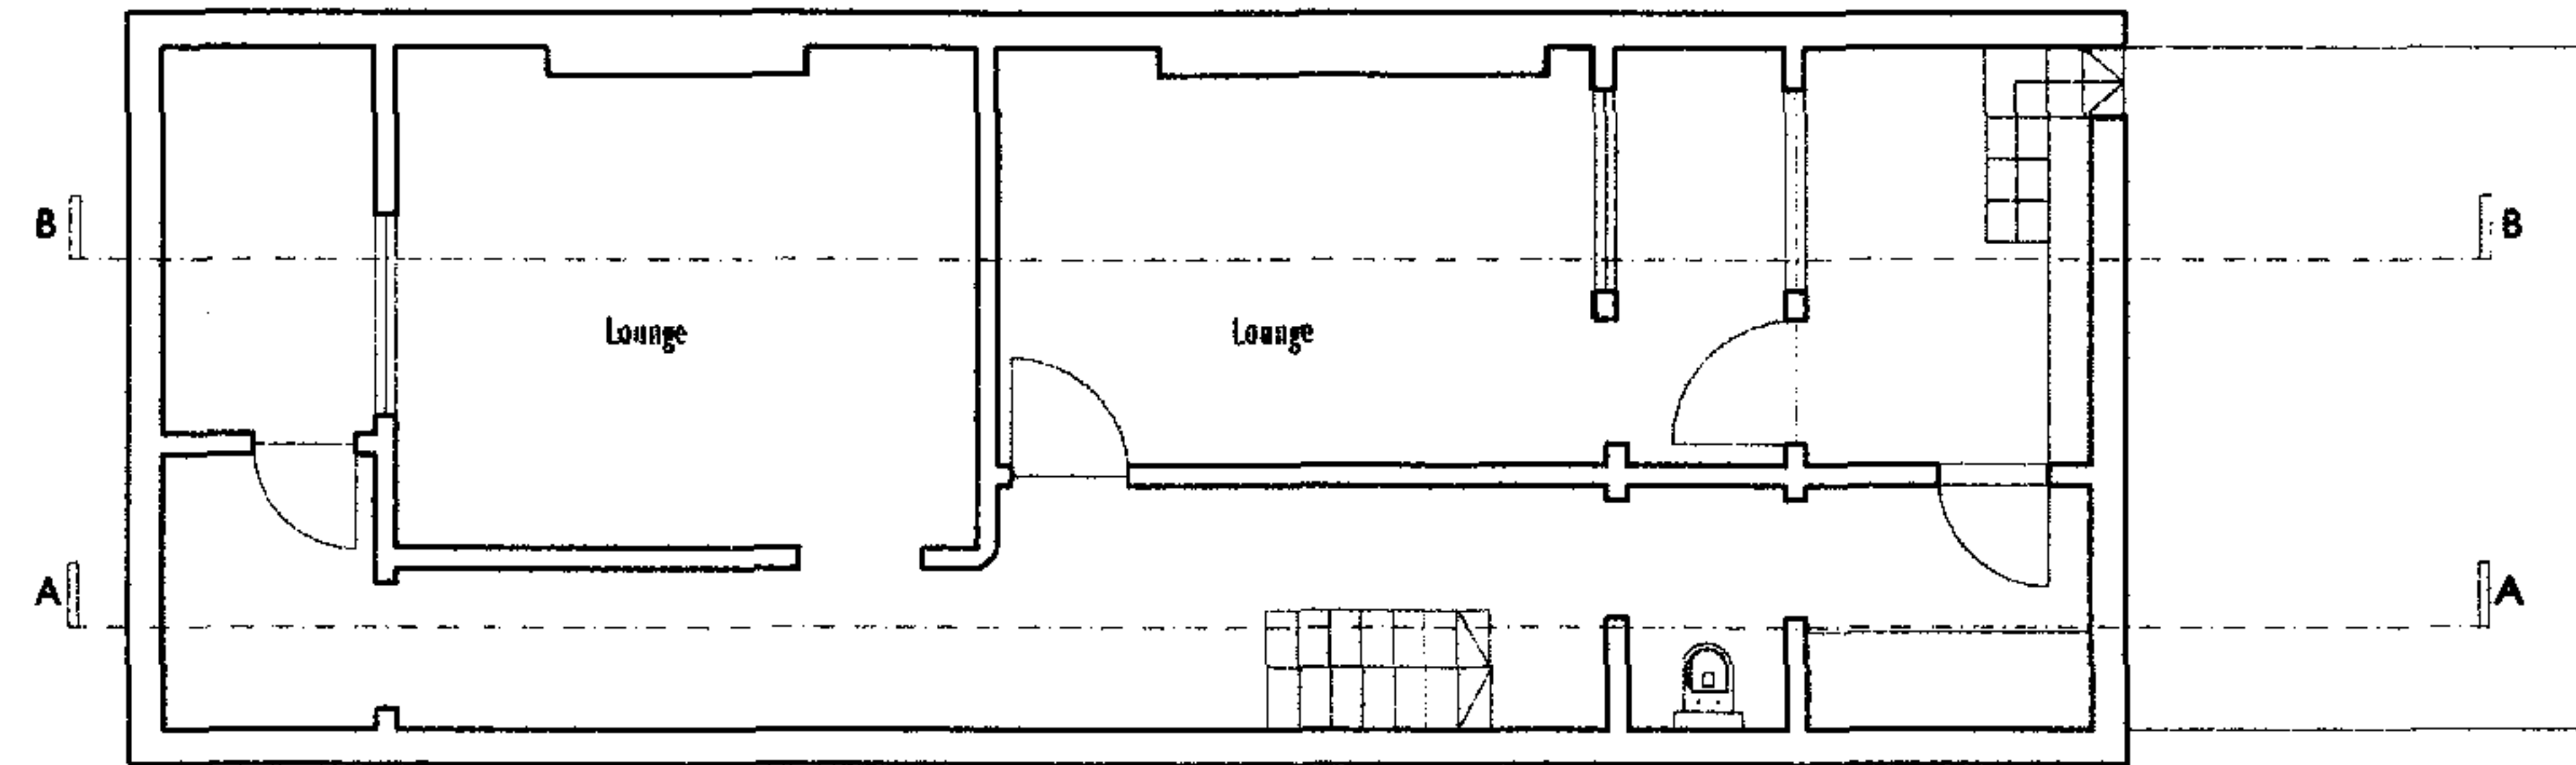


Existing Basement Plan

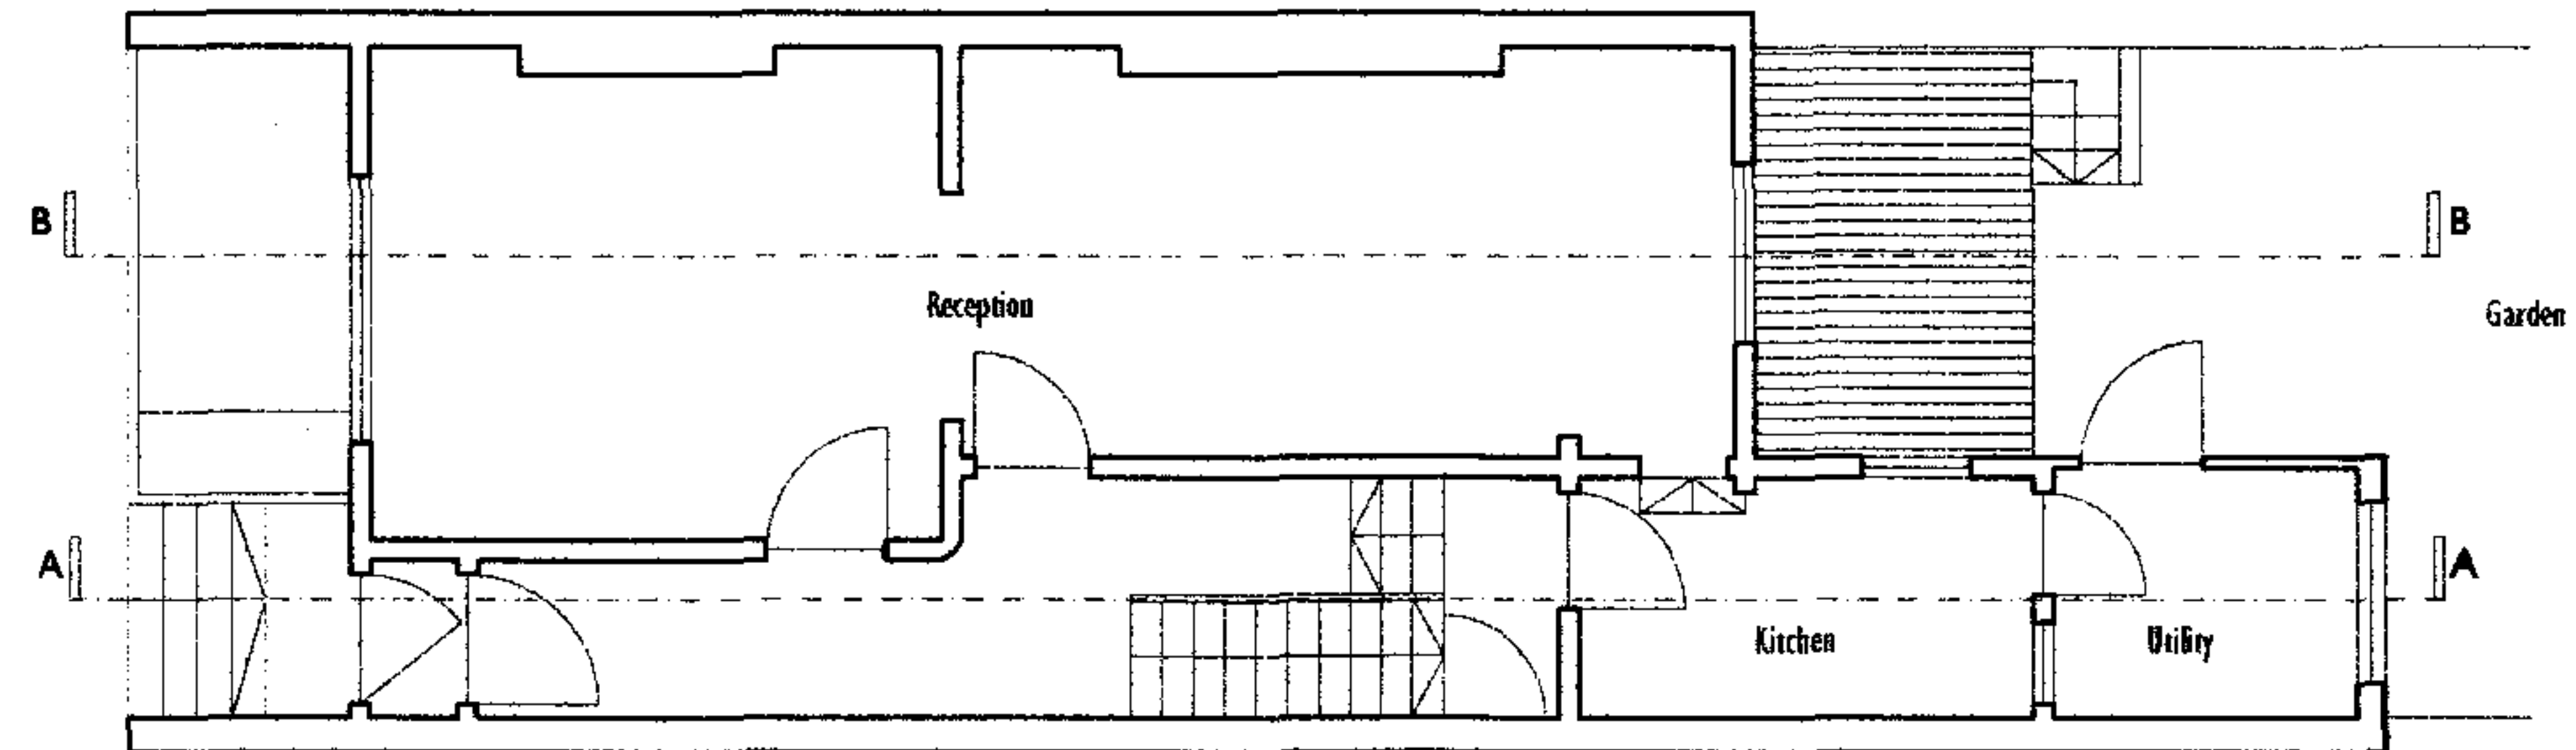


Existing Ground Floor Plan


Copyright This drawing is the property of K.Broadbent. No disclosure or copy of it may be made without the written permission of Keith Broadbent. Notes: K.Broadbent takes no responsibility for dimensions obtained by scaling from this drawing. If no dimension is shown the recipient must ascertain the dimension specifically from the engineer/architect or by site measurement and may not rely on the drawing. Supply of the drawing in digital form is solely for convenience and no reliance may be placed on any data in digital form. All data must be checked against hard copy. This drawing is issued for design intent only and should not be used for construction unless stated.			<table><tr><th>rev</th><th>comments</th><th>date</th></tr><tr><td> </td><td> </td><td> </td></tr><tr><td> </td><td> </td><td> </td></tr><tr><td> </td><td> </td><td> </td></tr><tr><td> </td><td> </td><td> </td></tr><tr><td> </td><td> </td><td> </td></tr></table>			rev	comments	date																<table><tr><th>rev</th><th>comments</th><th>date</th></tr><tr><td> </td><td> </td><td> </td></tr><tr><td> </td><td> </td><td> </td></tr><tr><td> </td><td> </td><td> </td></tr><tr><td> </td><td> </td><td> </td></tr><tr><td> </td><td> </td><td> </td></tr></table>			rev	comments	date																keith broadbent address 103 warwick way london sw1v 1ql t 07957 665 364 e-mail aabroadbent@hotmail.com			<table><tr><td colspan="2">project 113 Albert Street</td></tr></table>		project 113 Albert Street		<table><tr><td colspan="2">title Existing Basement and Ground Floor Plan</td></tr><tr><td colspan="2">status</td></tr><tr><td>scales 1:100@A3</td><td>date May 05</td></tr><tr><td>job</td><td>rev</td></tr></table>		title Existing Basement and Ground Floor Plan		status		scales 1:100@A3	date May 05	job	rev
rev	comments	date	
rev	comments	date	
project 113 Albert Street	
title Existing Basement and Ground Floor Plan	
status	
scales 1:100@A3	date May 05	
job	rev	

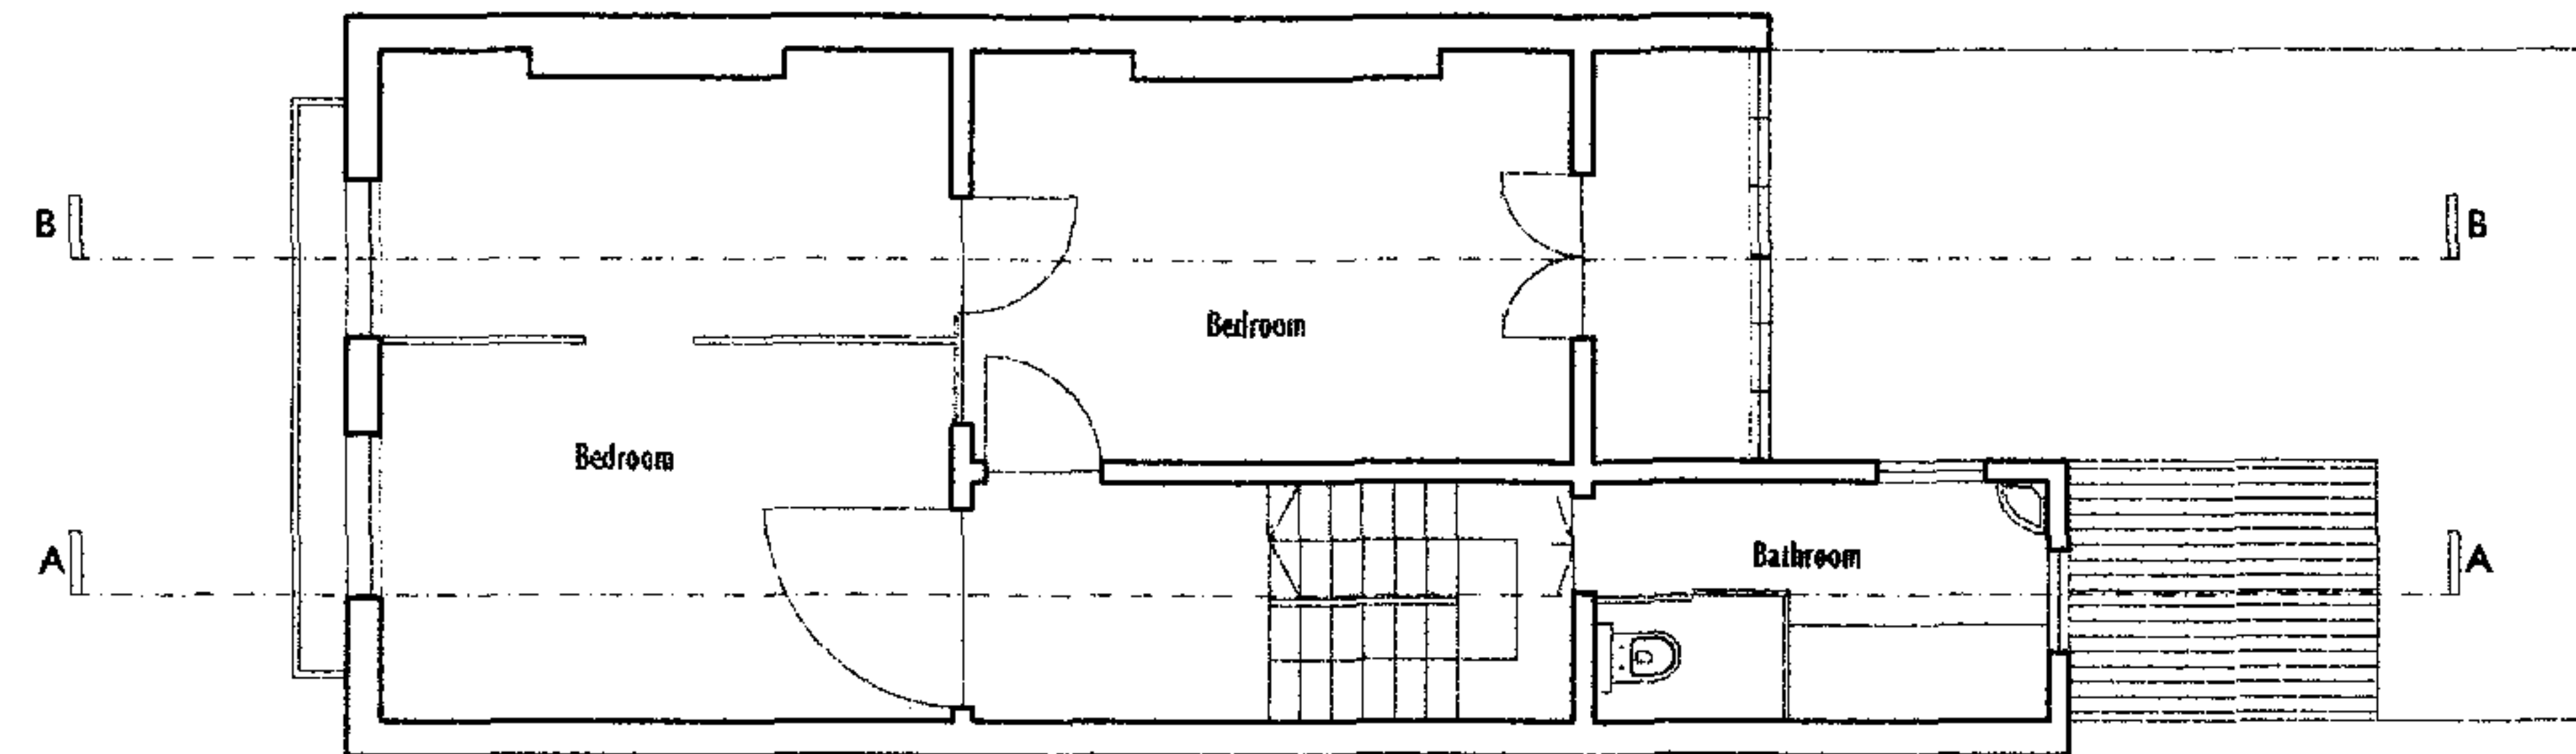

Existing First Floor Plan

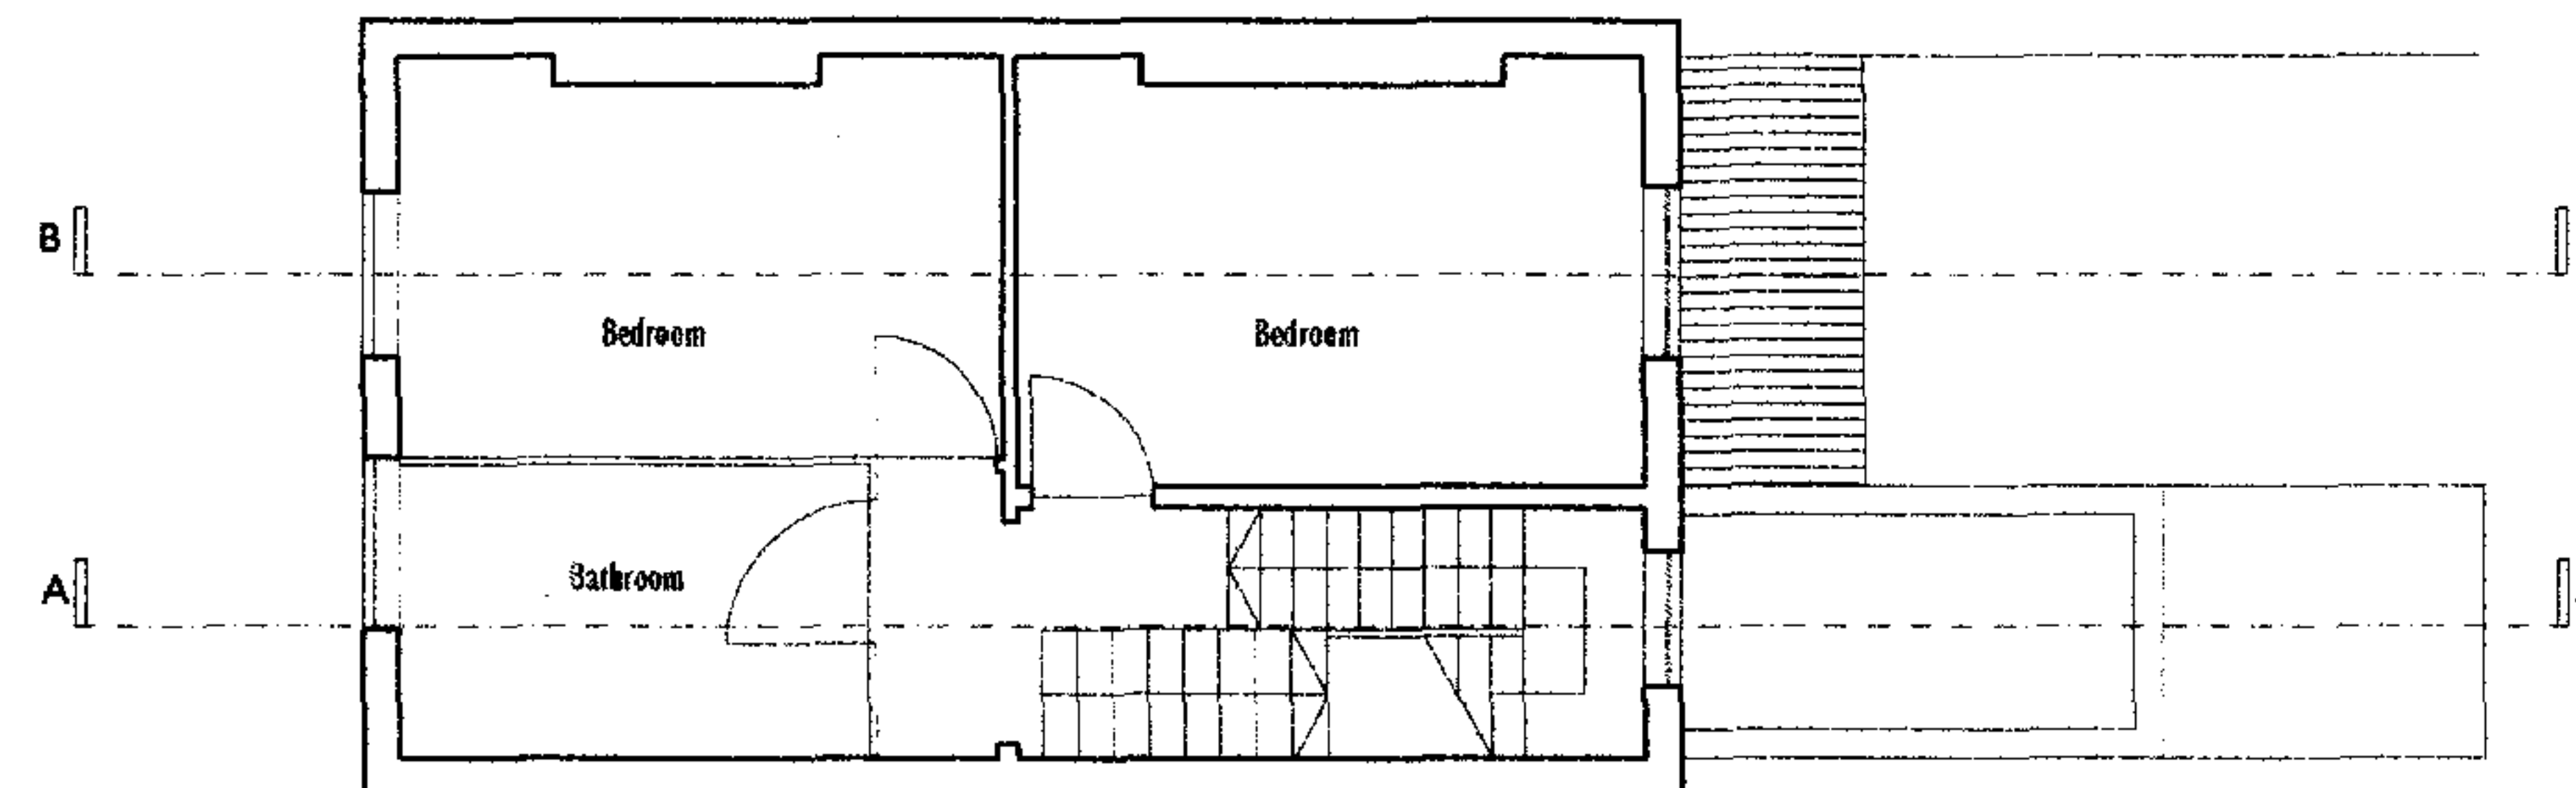


Existing Second Floor Plan

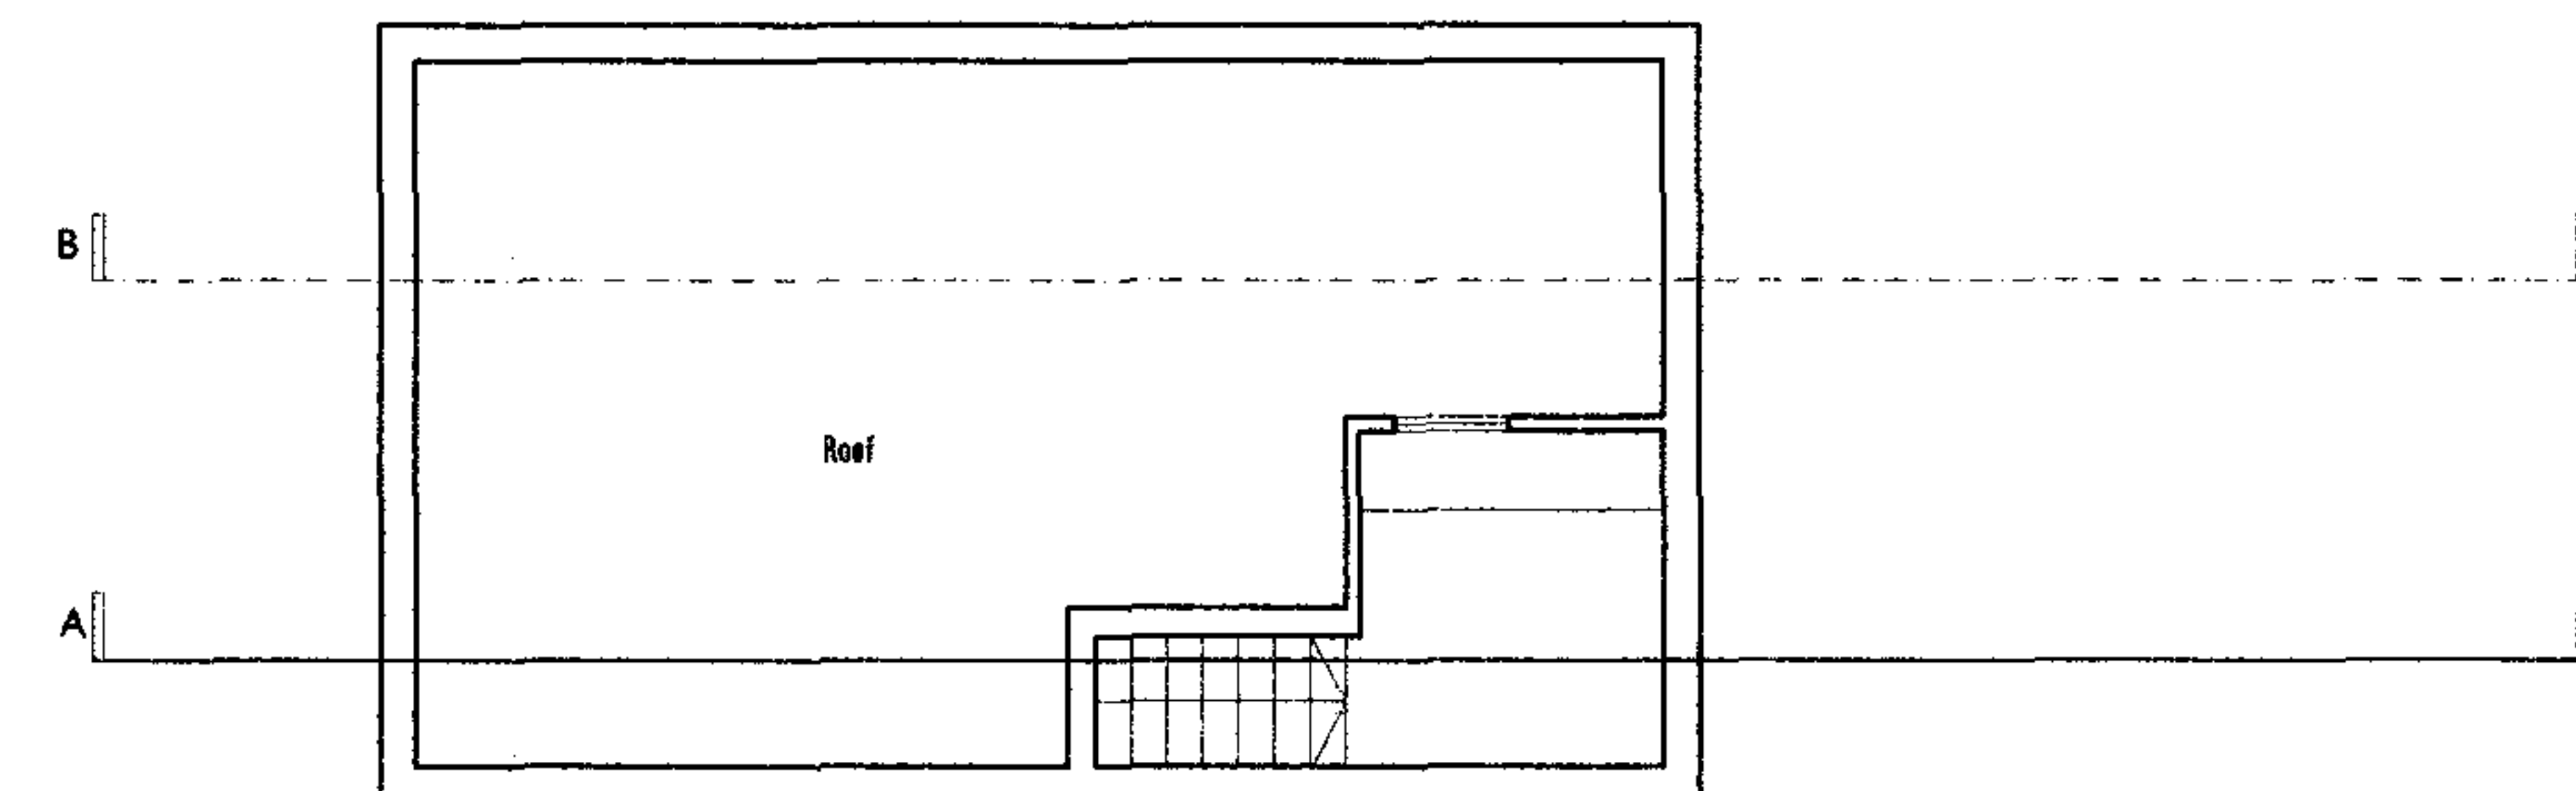

Existing Third Floor Plan

Copyright This drawing is the property of K Broadbent. No disclosure or copy of it may be made without the written permission of Keith Broadbent. Note: K Broadbent takes no responsibility for dimensions obtained by scaling from this drawing. If no dimension is shown the recipient must ascertain the dimension specifically from the engineer/architect or by site measurement and may not rely on the drawing. Supply of the drawing in digital form is solely for convenience and no reliance may be placed on any data in digital form. All data must be checked against hard copy. This drawing is issued for design intent only and should not be used for construction unless stated.	<table><tr><th>rev</th><th>comments</th><th>date</th></tr><tr><td> </td><td> </td><td> </td></tr><tr><td> </td><td> </td><td> </td></tr><tr><td> </td><td> </td><td> </td></tr><tr><td> </td><td> </td><td> </td></tr><tr><td> </td><td> </td><td> </td></tr></table>	rev	comments	date																<table><tr><th>rev</th><th>comments</th><th>date</th></tr><tr><td> </td><td> </td><td> </td></tr><tr><td> </td><td> </td><td> </td></tr><tr><td> </td><td> </td><td> </td></tr><tr><td> </td><td> </td><td> </td></tr><tr><td> </td><td> </td><td> </td></tr></table>	rev	comments	date																keith broadbent address 103 warwick way london sw1v 1ql t 07957 665 364 e-mail aabroadbent@hotmail.com	project: 113 Albert Street	<table><tr><td colspan="3">title: Existing First Floor, Second and Third Floor Plan</td></tr><tr><td colspan="3">status:</td></tr><tr><td>scales: 1:100@A3</td><td colspan="2">date: May 05</td></tr><tr><td>job</td><td>drg. S02</td><td>rev:</td></tr></table>	title: Existing First Floor, Second and Third Floor Plan			status:			scales: 1:100@A3	date: May 05		job	drg. S02	rev:
rev	comments	date	
rev	comments	date	
title: Existing First Floor, Second and Third Floor Plan	
status:	
scales: 1:100@A3	date: May 05	
job	drg. S02	rev:	

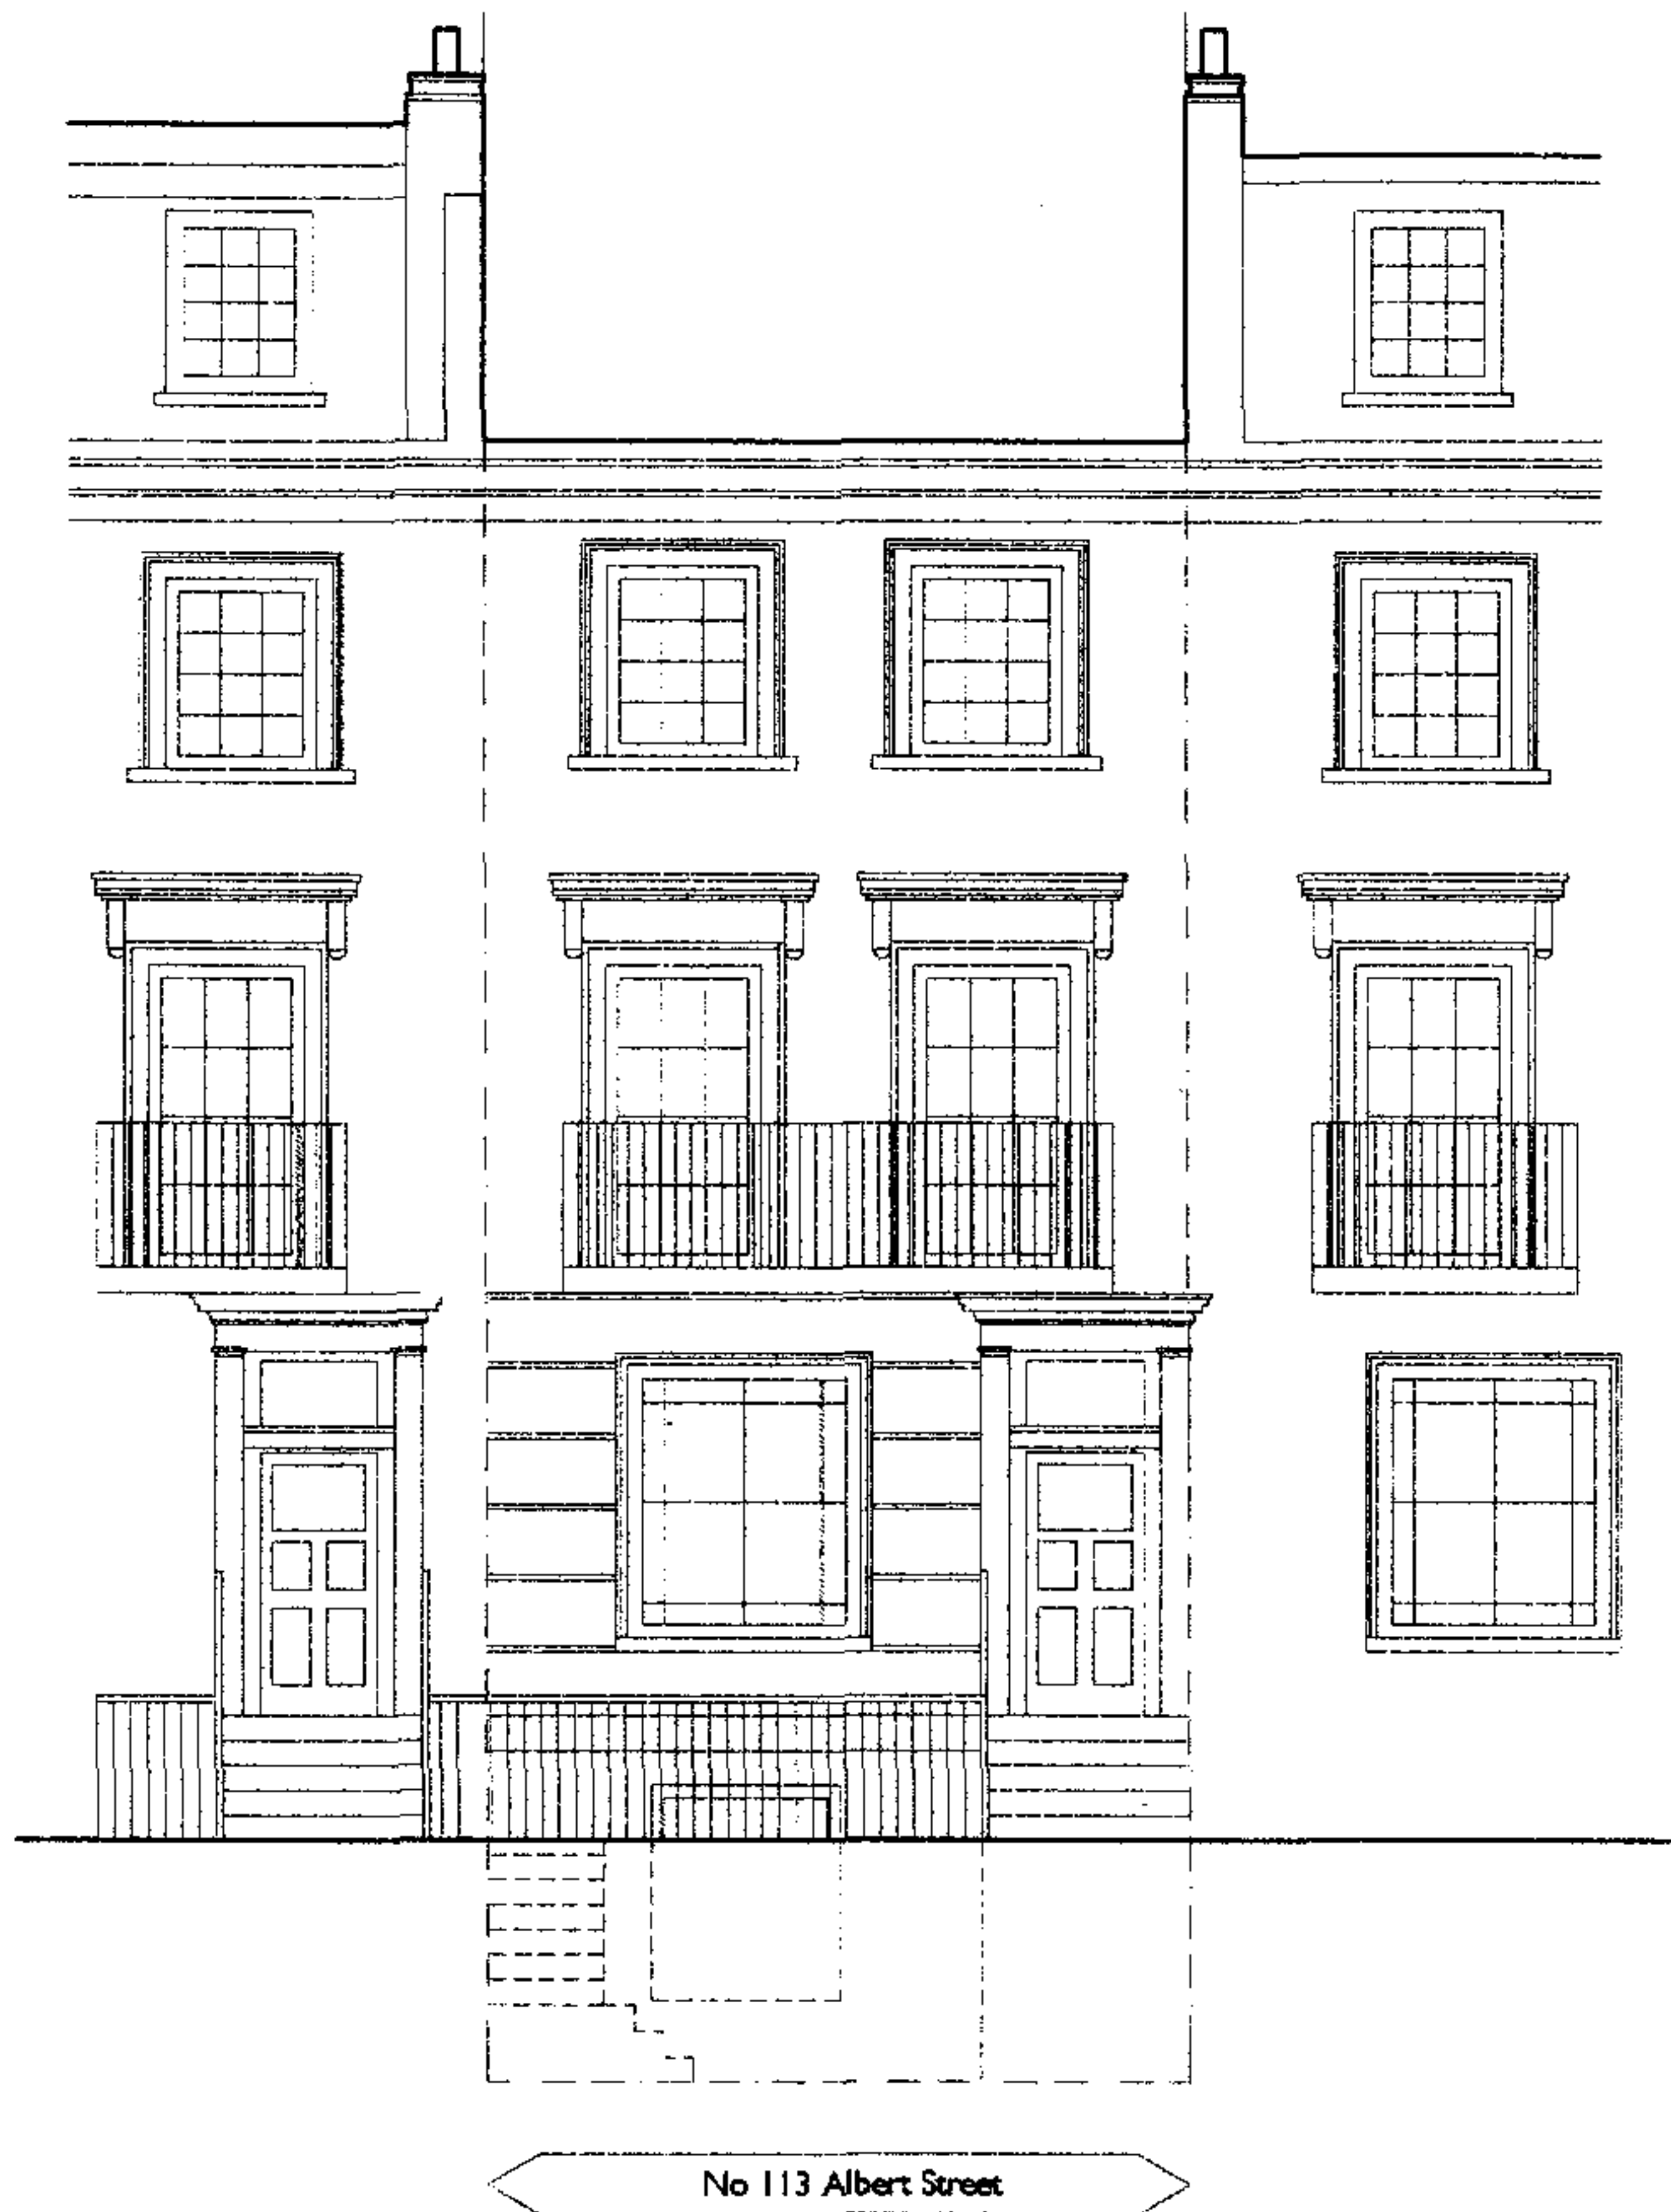

Existing Front Elevation



Existing Rear Elevation

Copyright

This drawing is the property of K Broadbent.
No disclosure or copy of it may be made without the written permission of Keith Broadbent.

Note:
K Broadbent takes no responsibility for dimensions obtained by scaling from this drawing. If no dimension is shown the recipient must ascertain the dimension specifically from the engineer/architect or by site measurement and may not rely on the drawing. Supply of the drawing in digital form is solely for convenience and no reliance may be placed on any data in digital form. All data must be checked against hard copy. This drawing is issued for design intent only and should not be used for construction unless stated.

rev	comments	date	rev	comments	date

keith broadbent address 103 warwick way london sw1v 1ql t 07957 665 364 e-mail aabroadbent@hotmail.com

project

113 Albert Street

title

Existing Front and Rear Elevations

status


scales 1:100@A3

date May 05

job


drg S03

rev

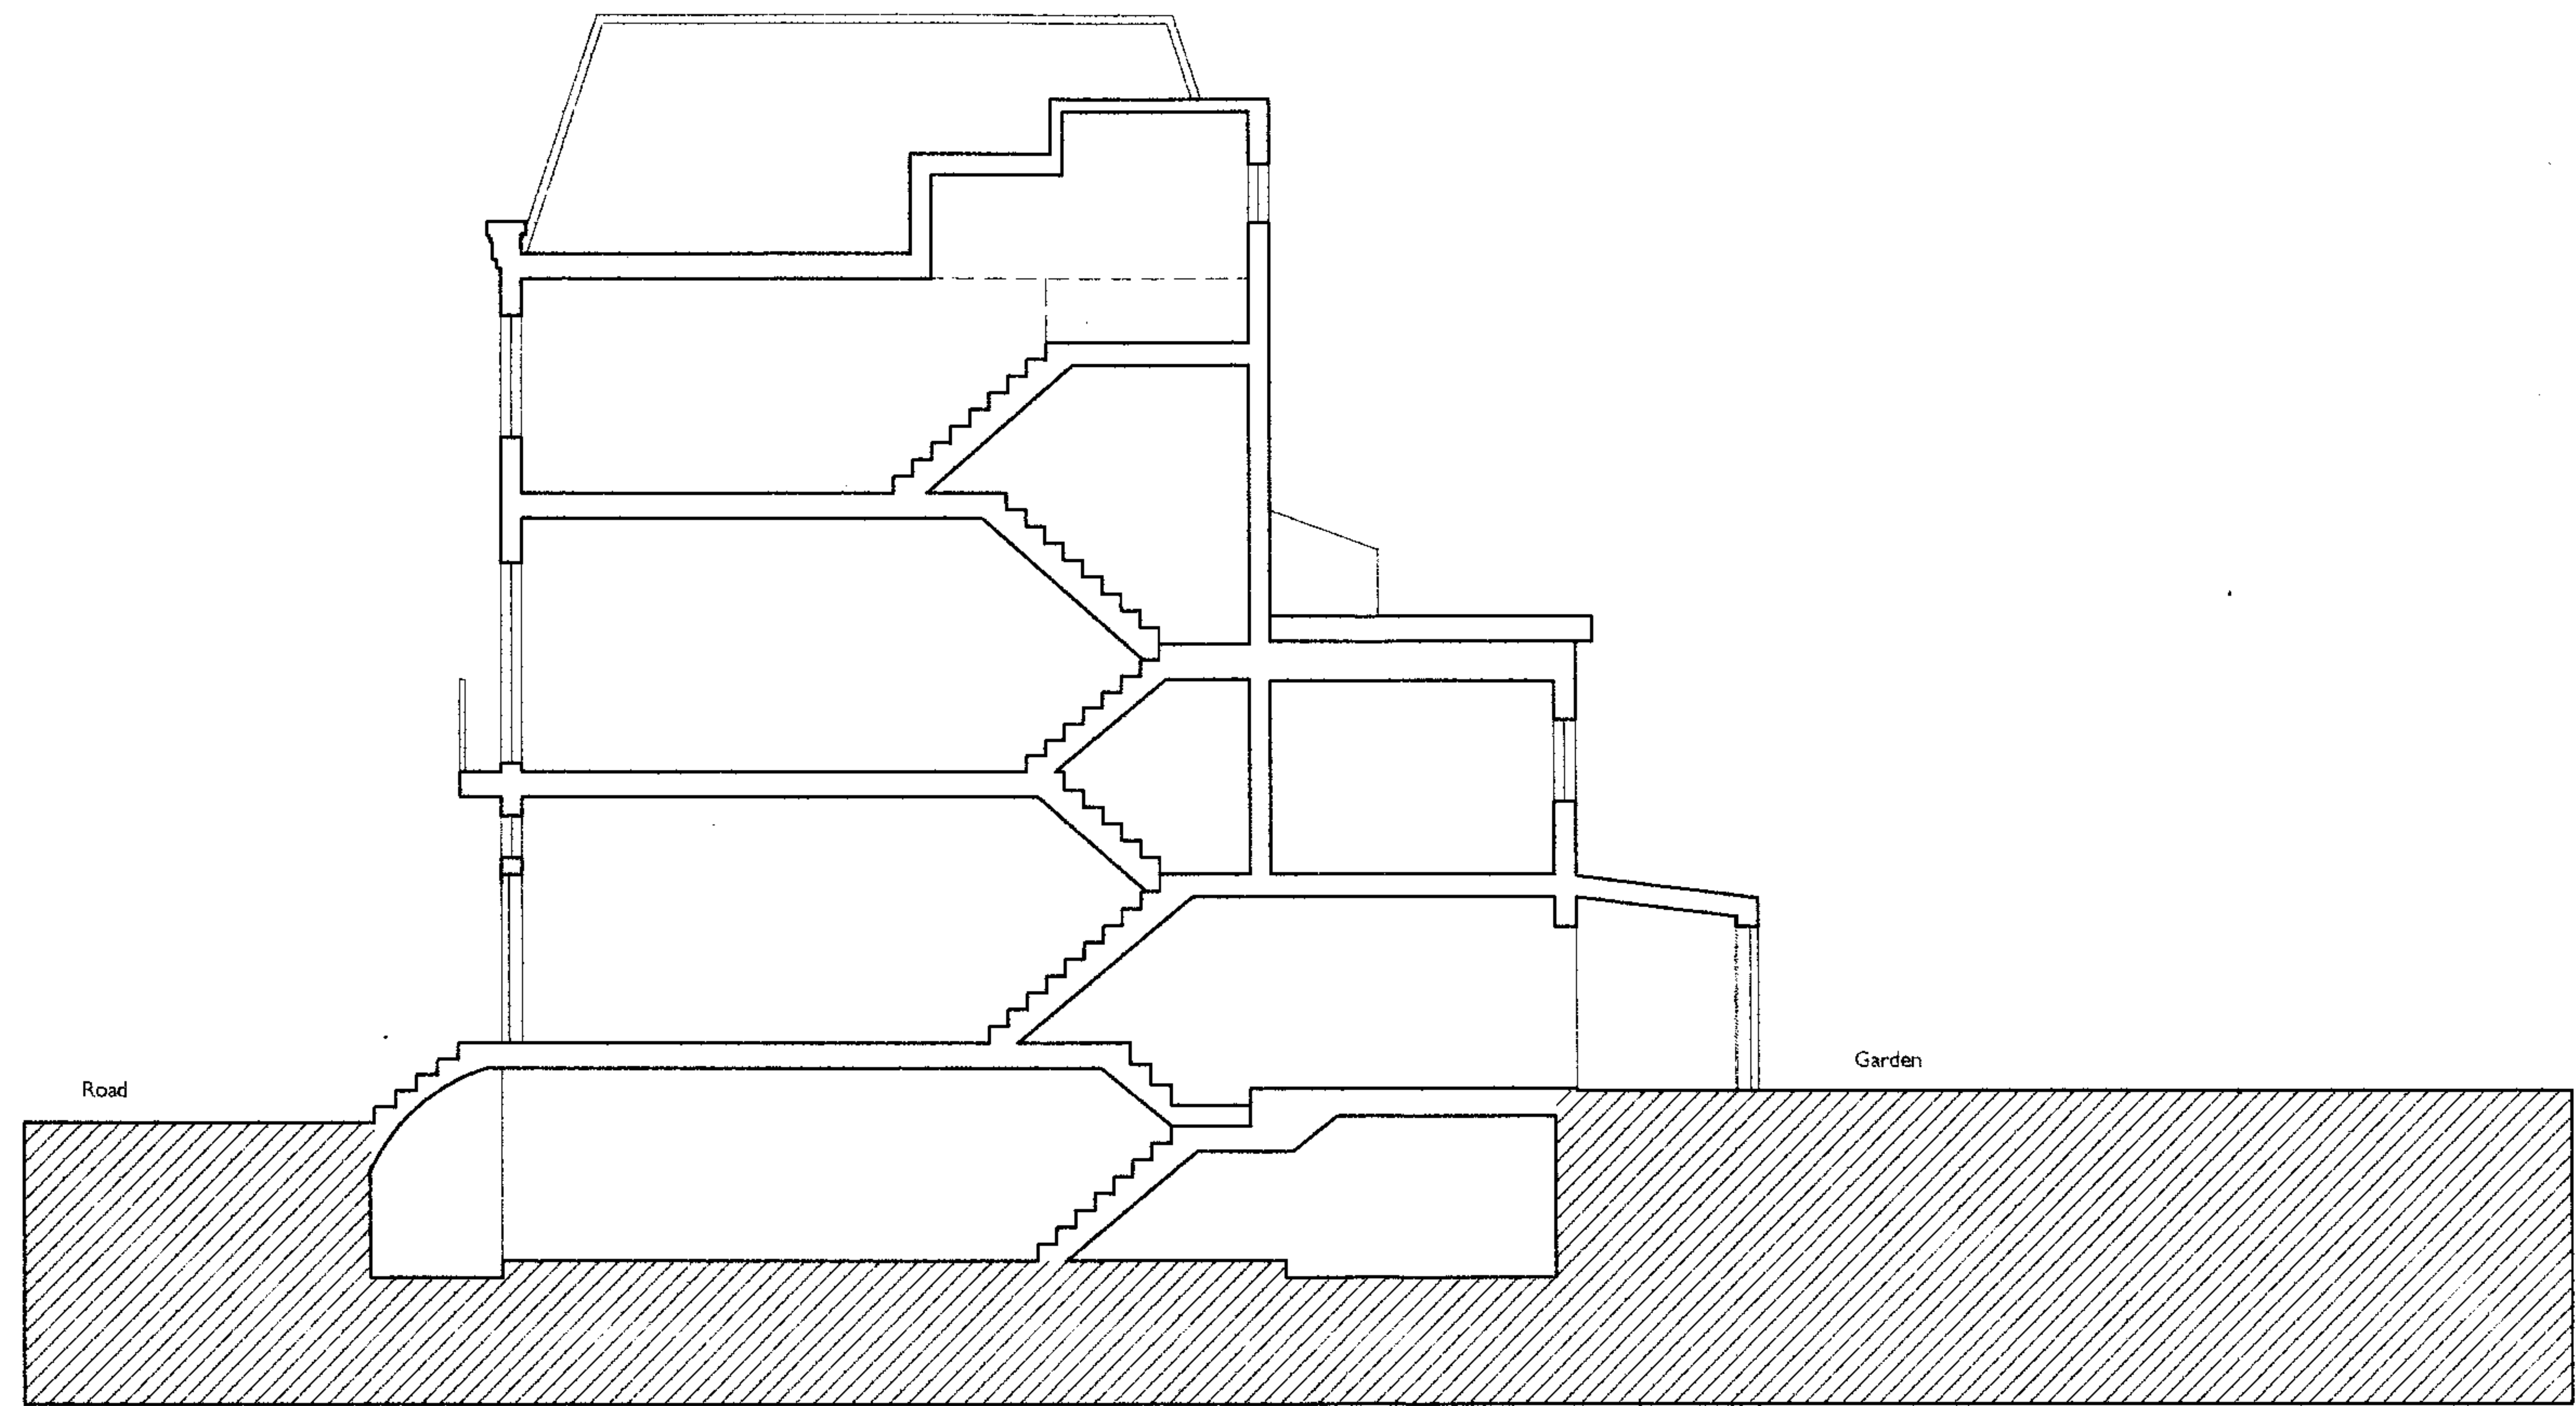


Existing Section AA

Copyright This drawing is the property of K. Broadbent. No disclosure or copy of it may be made without the written permission of Keith Broadbent. Notice: K. Broadbent takes no responsibility for dimensions obtained by scaling from this drawing. If no dimension is shown the recipient must ascertain the dimension specifically from the engineer/architect or by site measurement and may not rely on the drawing. Supply of the drawing in digital form is solely for convenience and no reliance may be placed on any data in digital form. All data must be checked against hard copy. This drawing is issued for design intent only and should not be used for construction unless stated.	rev	comments	date	rev	comments	date	keith broadbent address 103 warwick way london sw1v 1ql t 07957 665 364 e-mail aabroadbent@hotmail.com	project: 113 Albert Street	title: Existing Section AA			
									status:			
									scale:	1:100@A3	date	May 05
									job:	drg. S04	rev.	

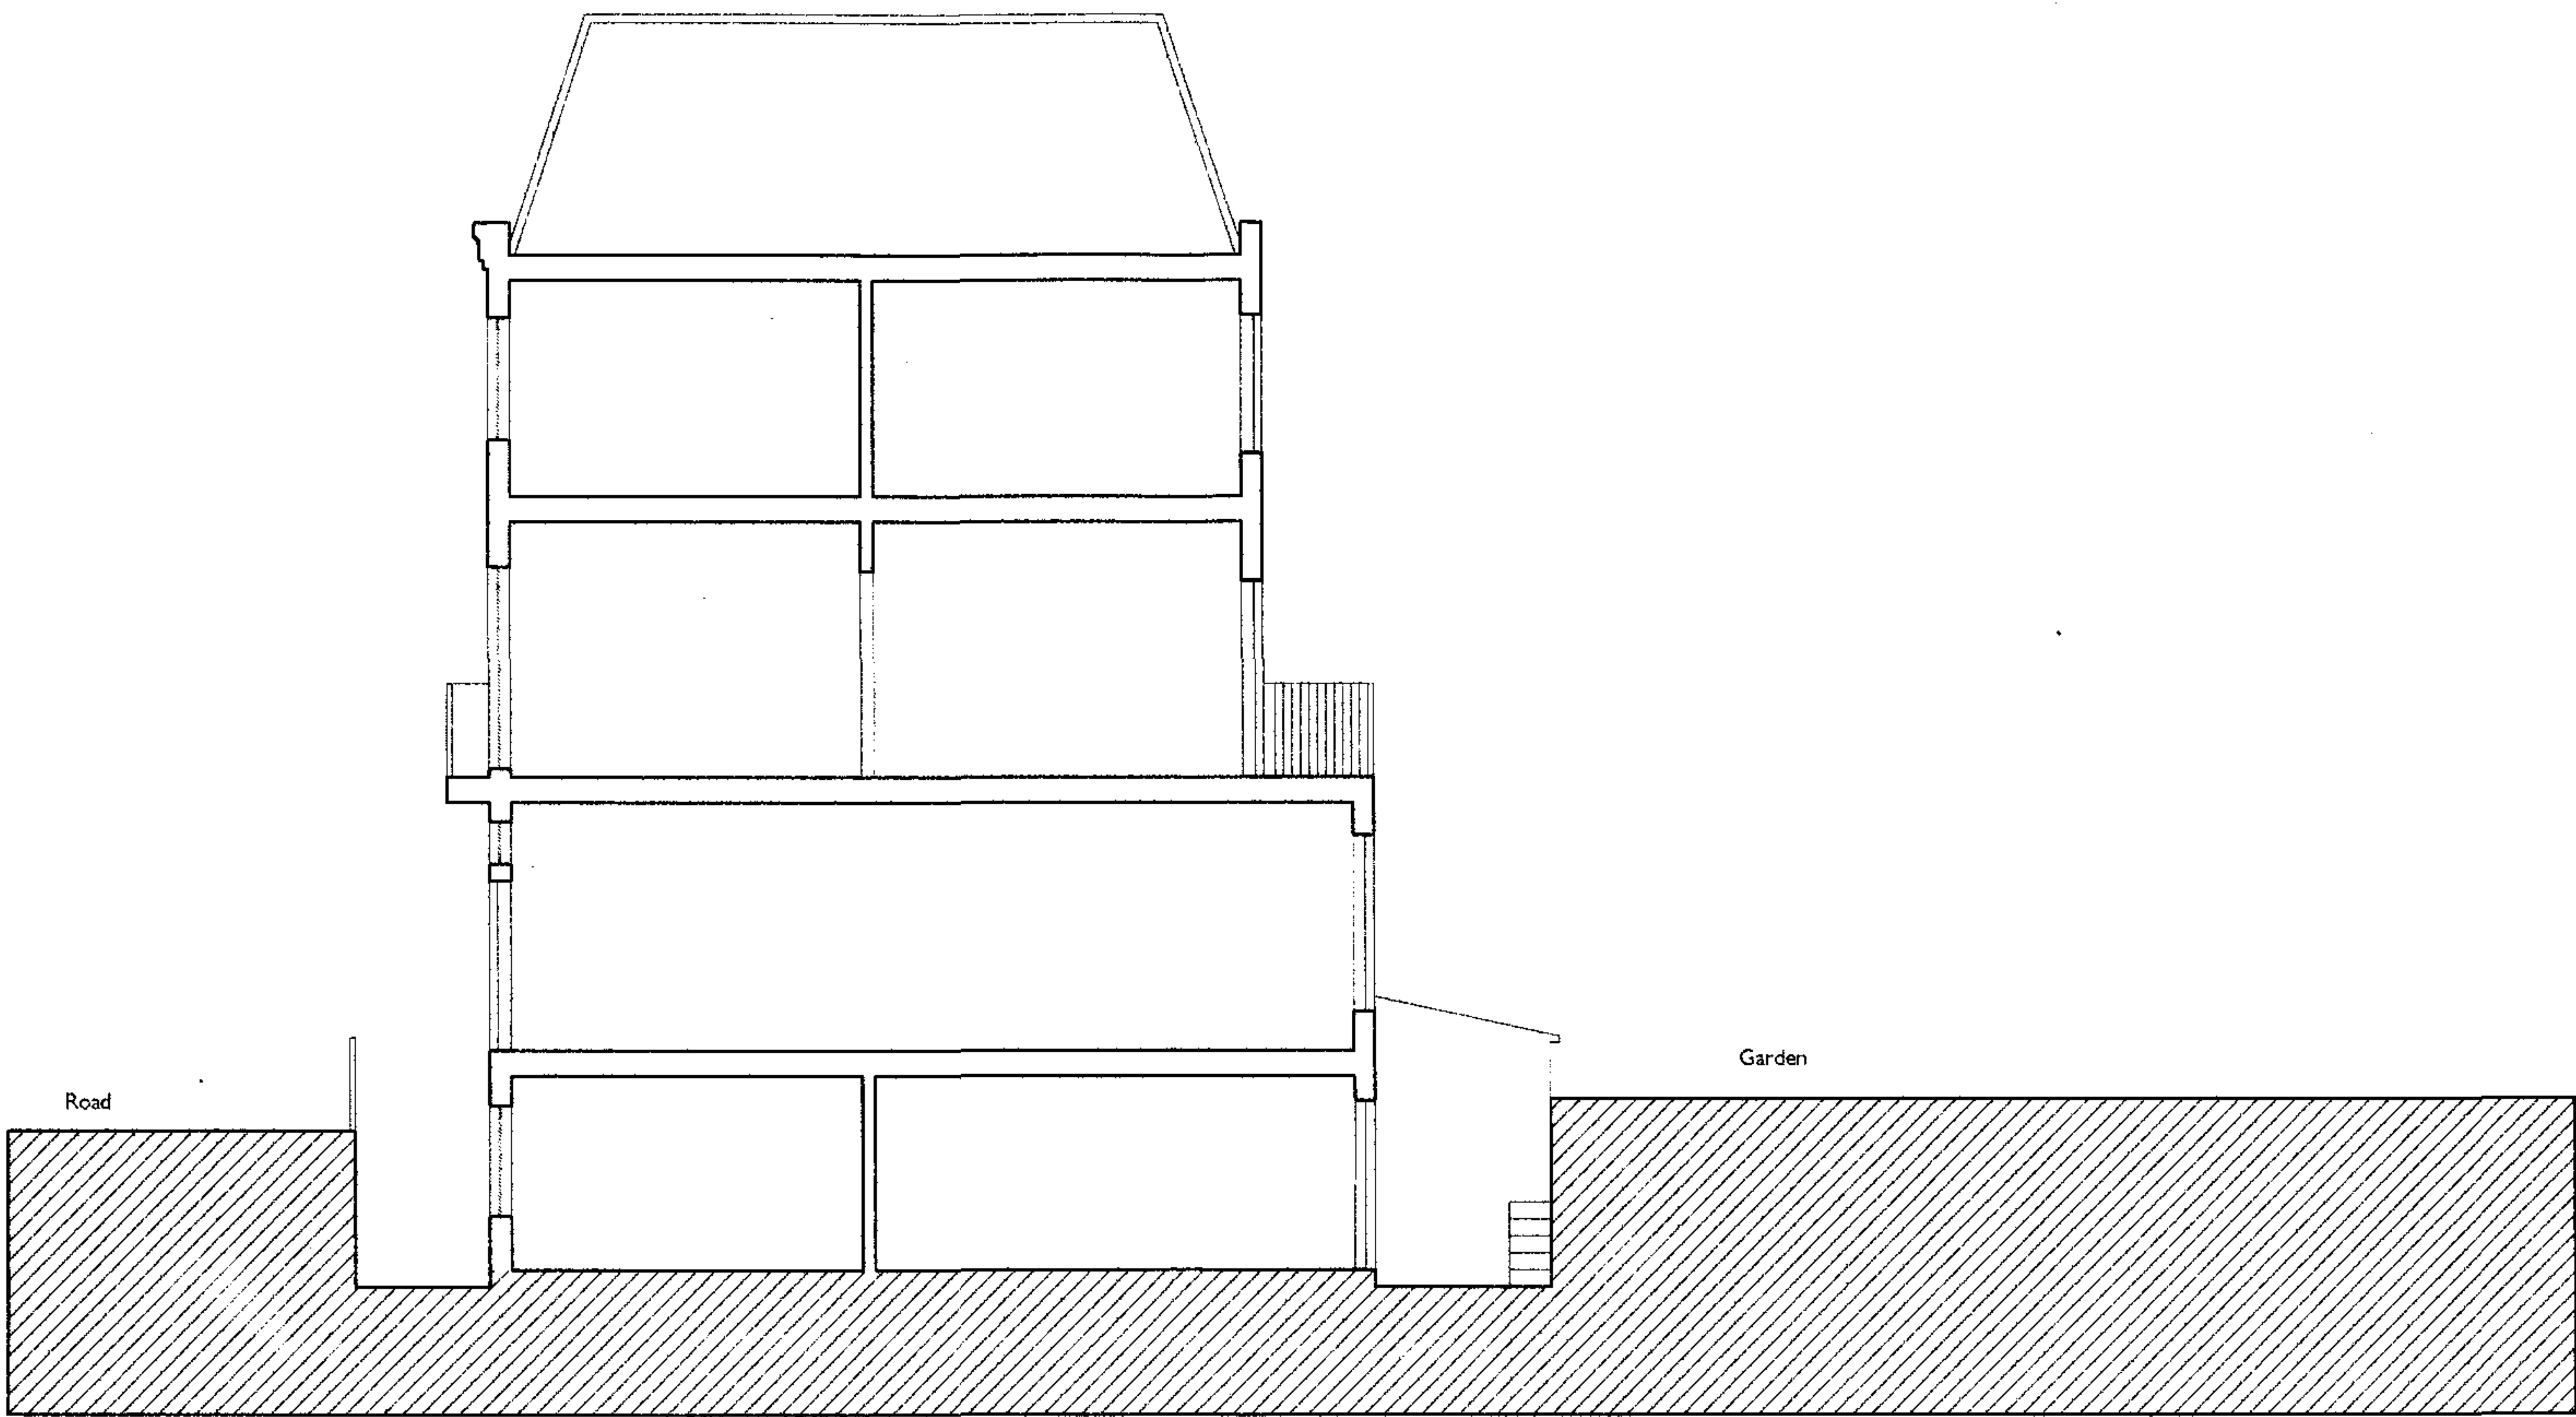


Existing Section BB

Copyright This drawing is the property of K.Broadbent. No disclosure or copy of it may be made without the written permission of Keith Broadbent. Note: K.Broadbent takes no responsibility for dimensions obtained by scaling from this drawing. If no dimension is shown the recipient must ascertain the dimension specifically from the engineer/architect or by site measurement and may not rely on the drawing. Supply of the drawing in digital form is solely for convenience and no reliance may be placed on any data in digital form. All data must be checked against hard copy. This drawing is issued for design intent only and should not be used for construction unless stated.	rev	comments	date	rev	comments	date	keith broadbent address 103 warwick way london sw1v 1qj t 07957 665 364 e-mail aabroadbent@hotmail.com	project 113 Albert Street	title Existing Section BB		
									status		
									scale	1:100@A3	date May 05
									job	diag. S05	rev.

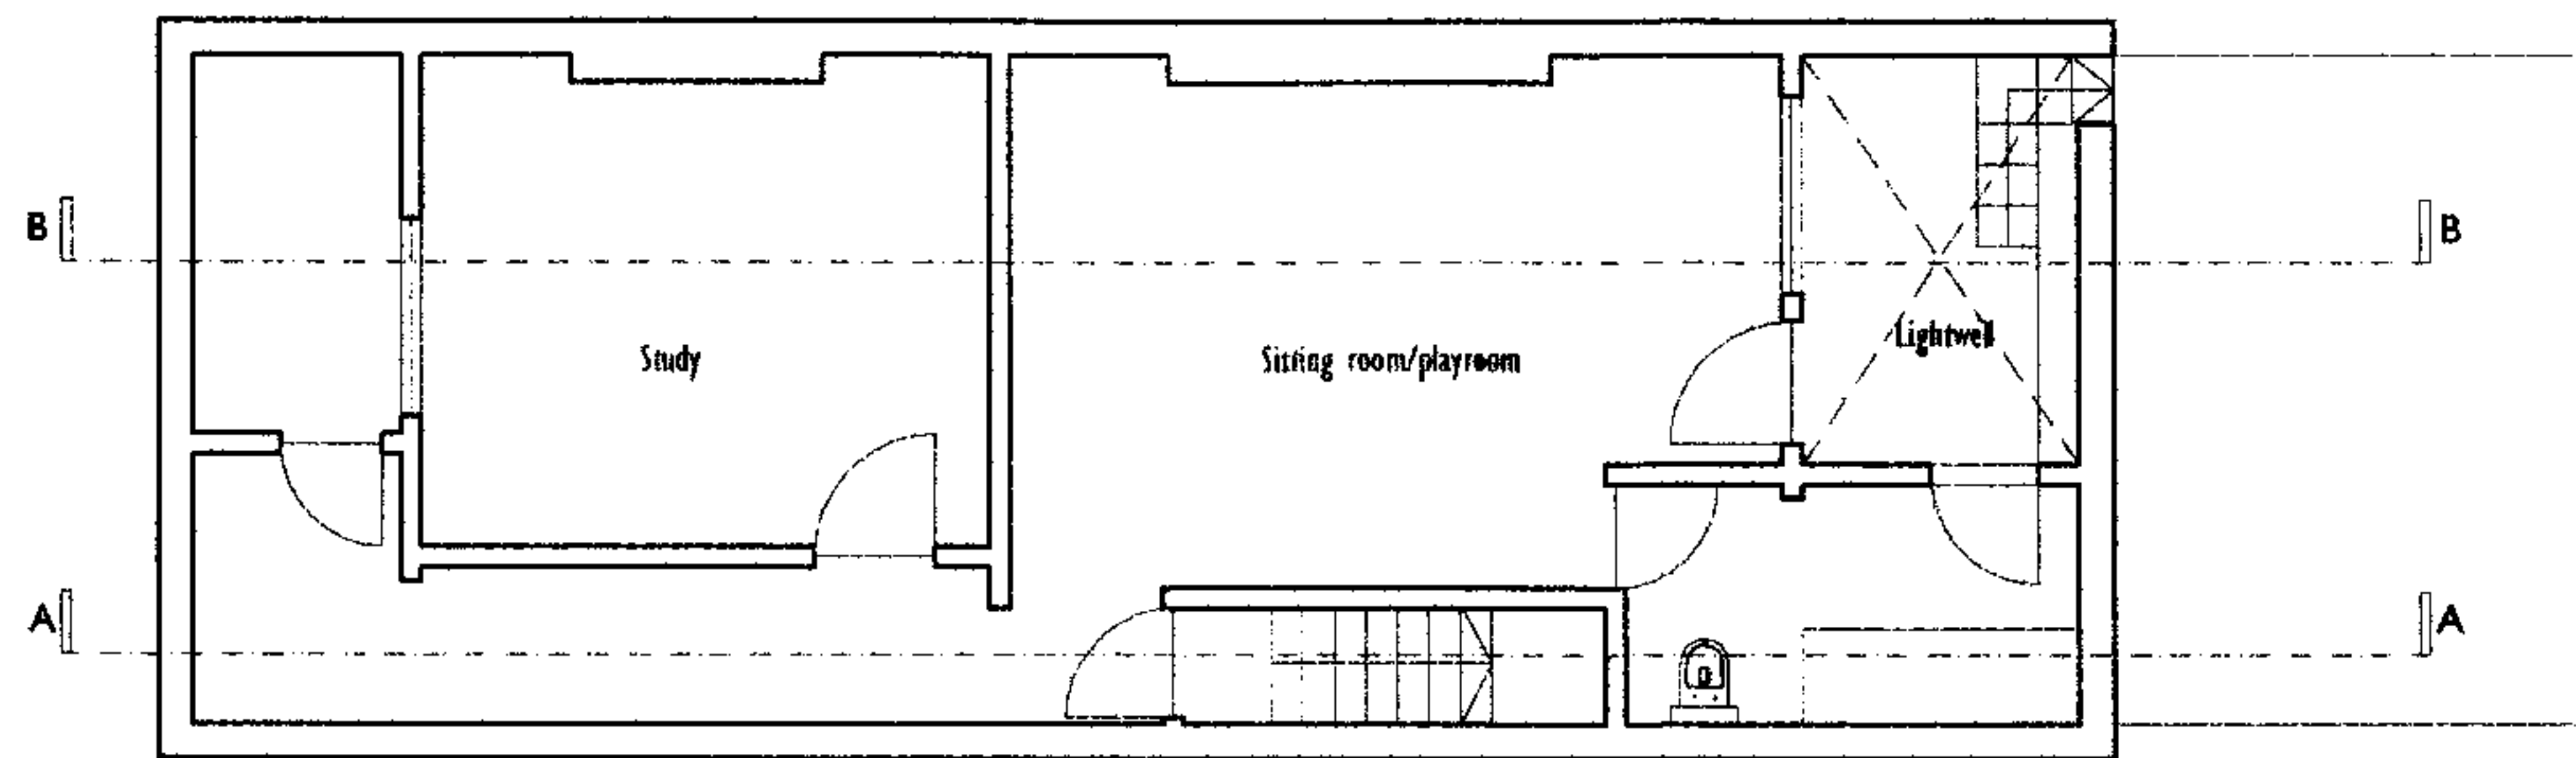


Proposed Basement Plan

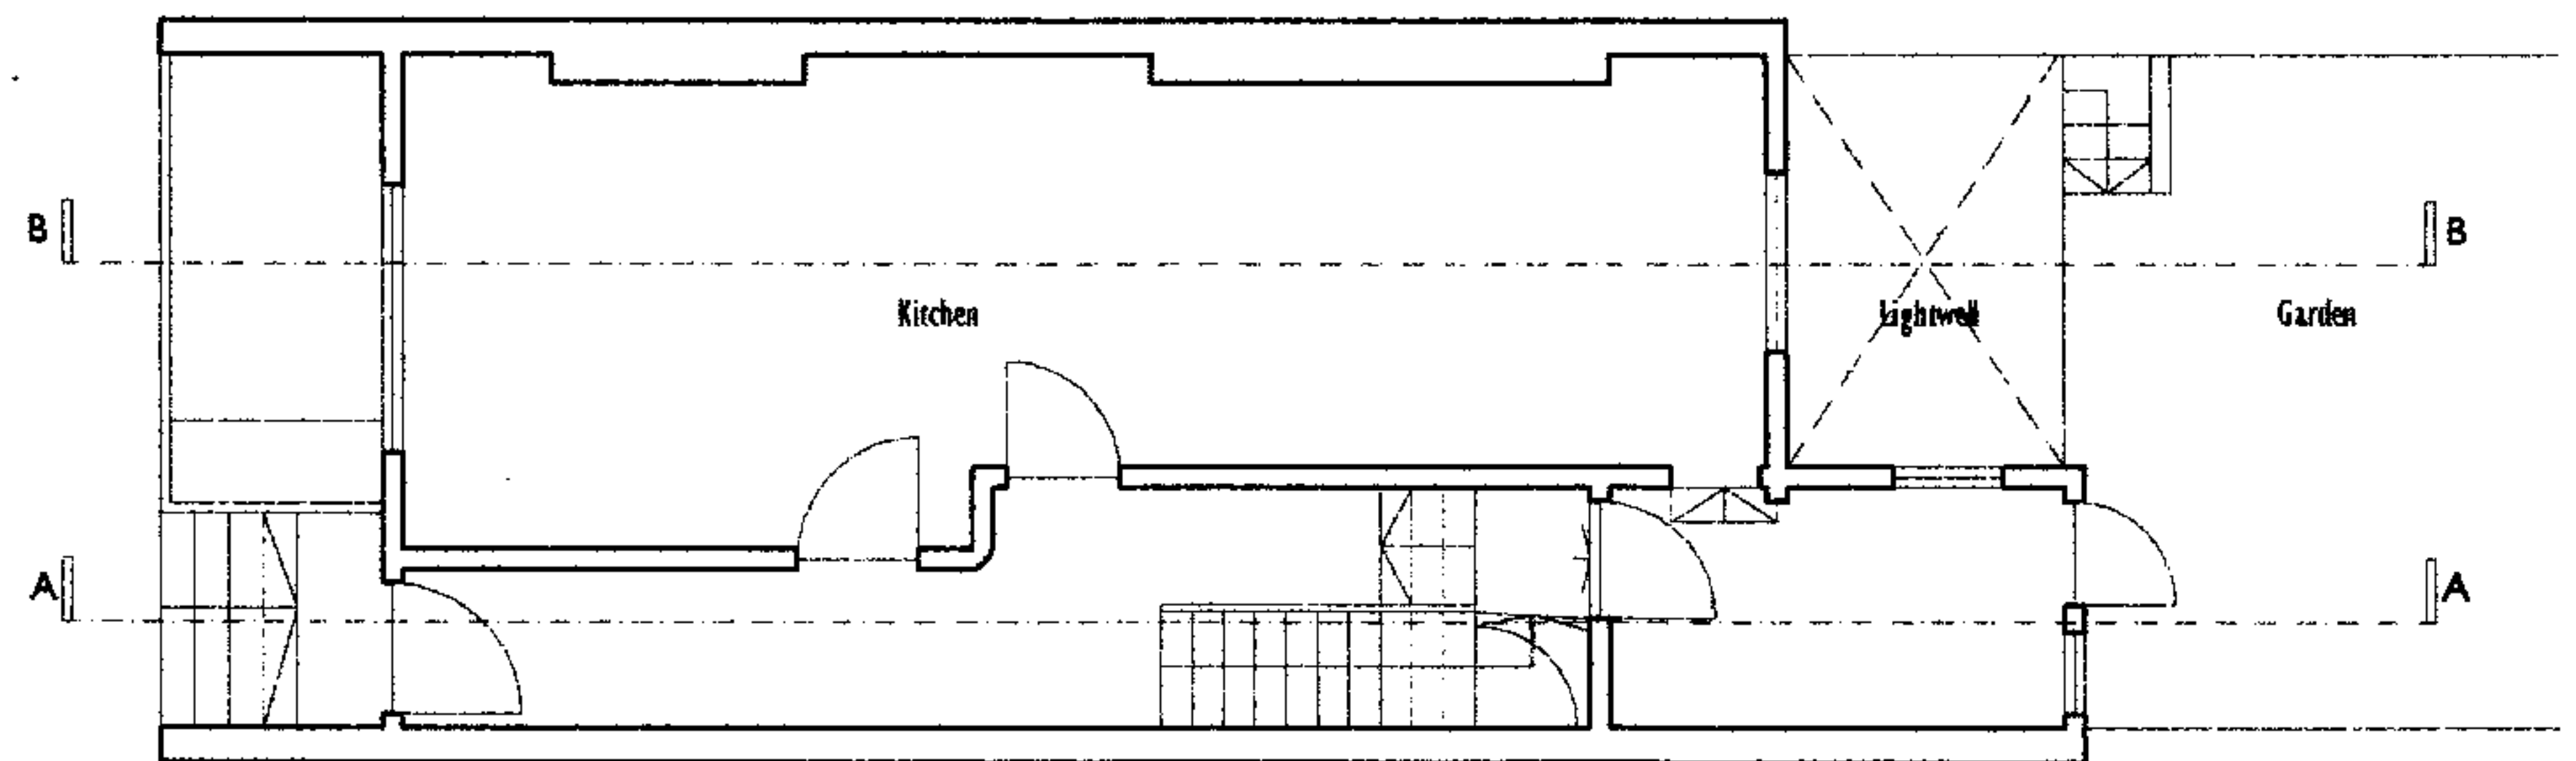


Proposed Ground Floor Plan


Copyright This drawing is the property of K Broadbent. No disclosure or copy of it may be made without the written permission of Keith Broadbent. Note: K Broadbent takes no responsibility for dimensions obtained by scaling from this drawing. If a dimension is shown the recipient must ascertain the dimension specifically from the original architect or by site measurement and may not rely on the drawing. Supply of the drawing in digital form is solely for convenience and no reliance may be placed on any data in digital form. All data must be checked against hard copy. This drawing is issued for design intent only and should not be used for construction unless stated.	rev	comments	date	rev	comments	date	keith broadbent address 103 warwick way london sw1v 1qj t 07957 665 364 e-mail aabroadbent@hotmail.com	project 113 Albert Street	title Proposed Basement and Ground Floor Plan		
									status		
									scales 1:100@A3	date May 05	
									job	dra: p01	rev.

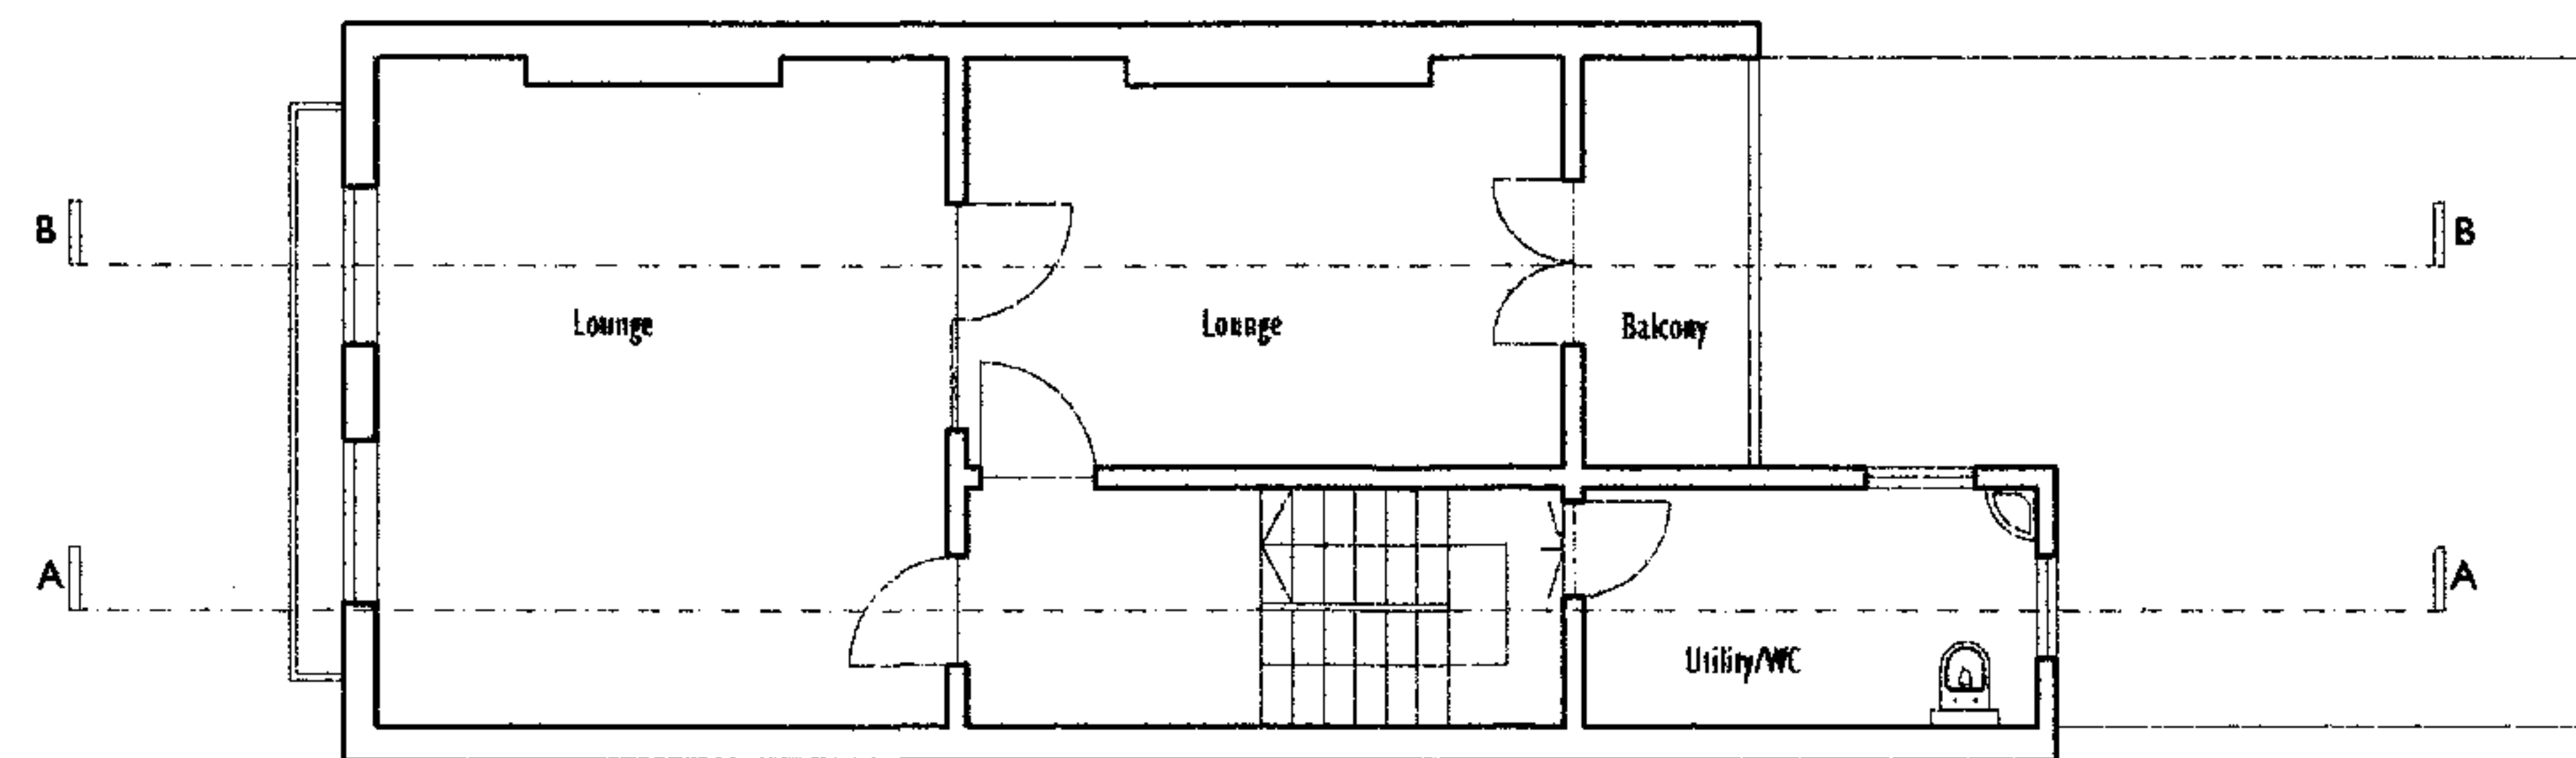

Proposed First Floor Plan

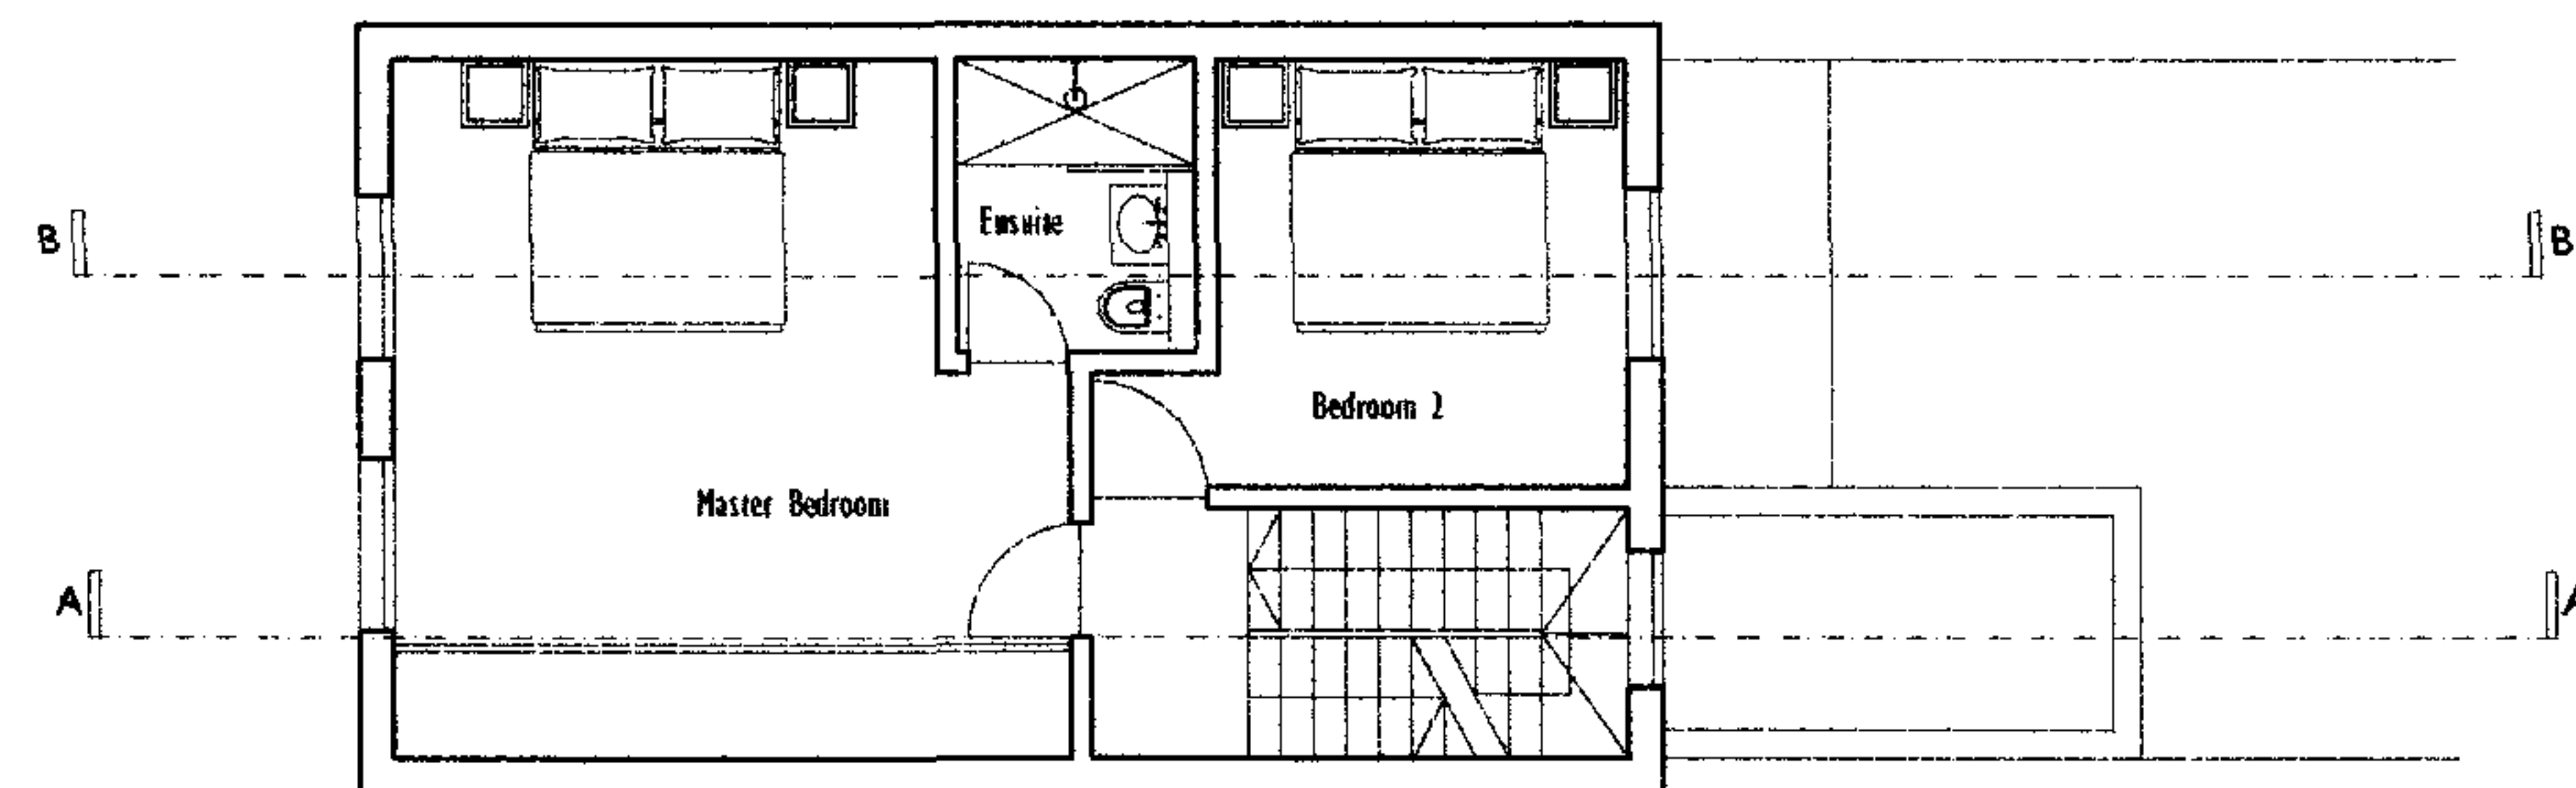

Proposed Second Floor Plan

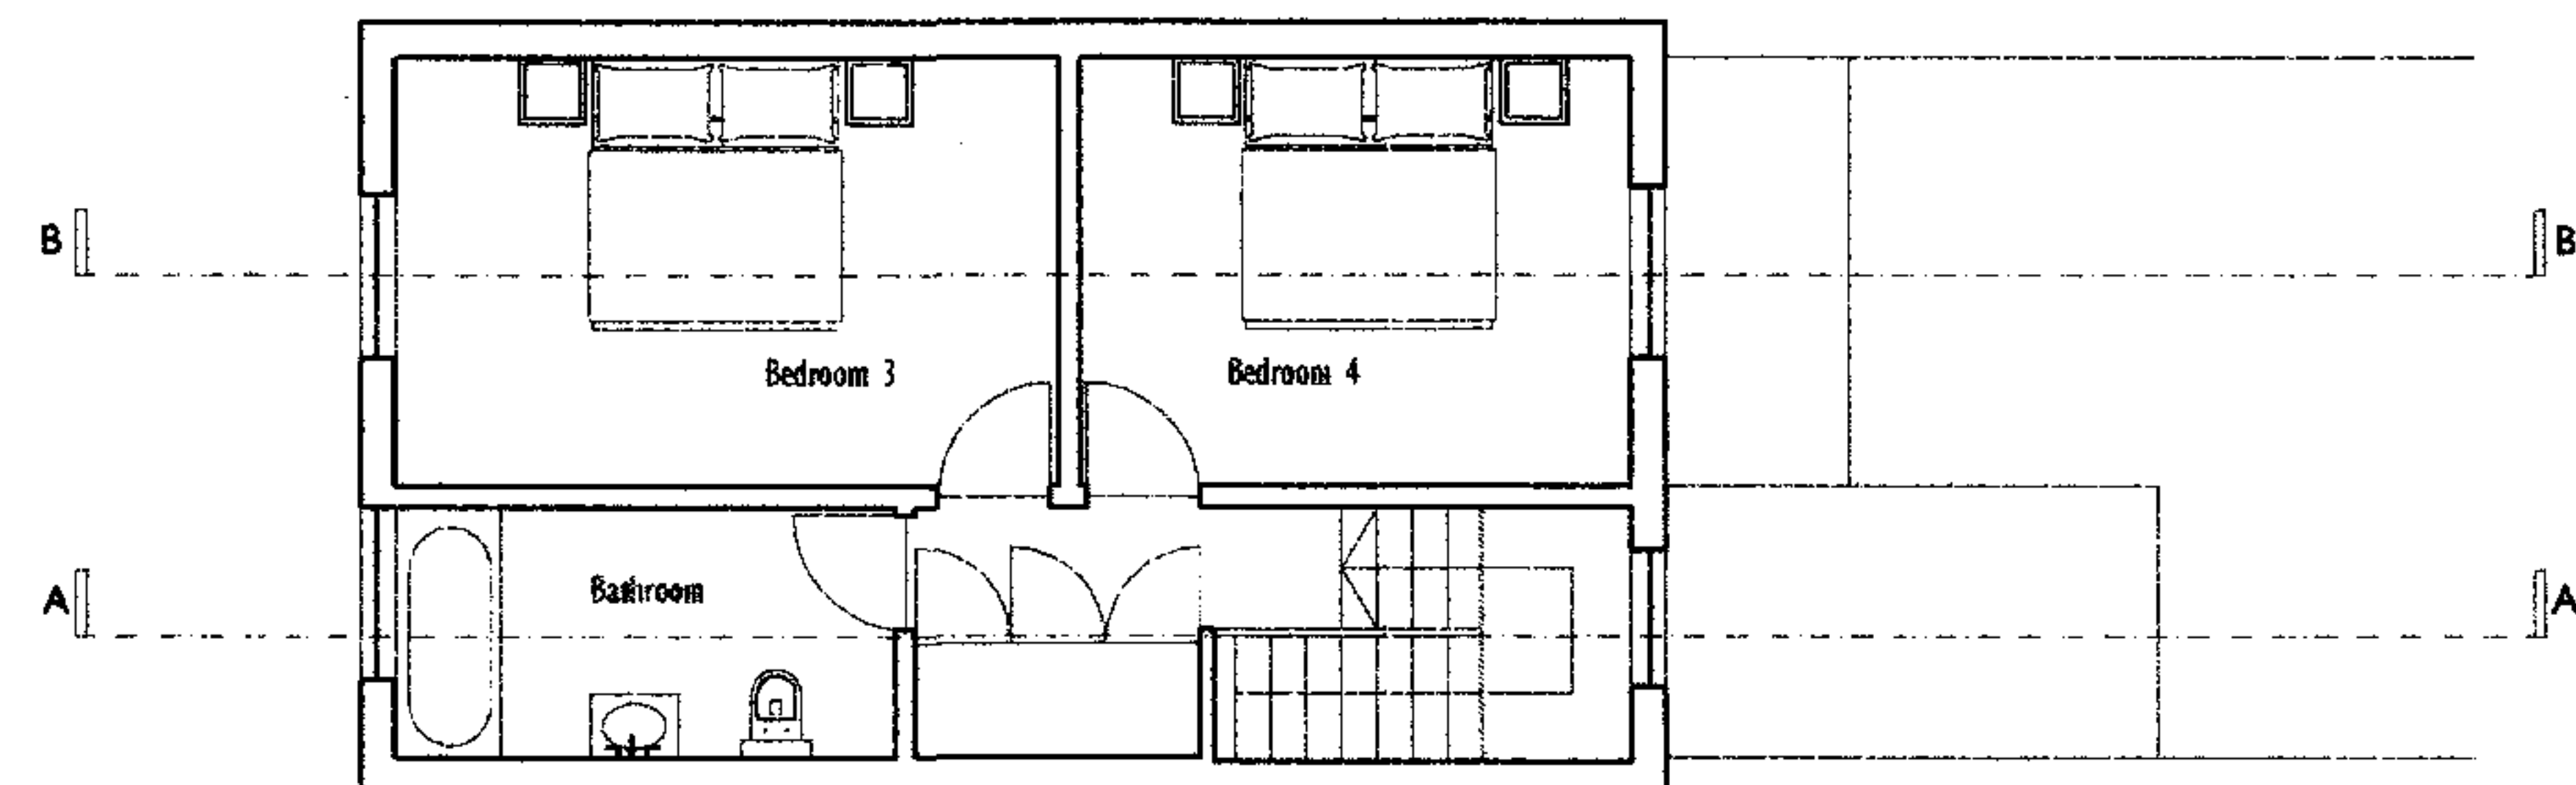

Proposed Third Floor Plan

Copyright
This drawing is the property of K Broadbent.
No disclosure or copy of it may be made without the written permission of Keith Broadbent.
Note:
K Broadbent takes no responsibility for dimensions obtained by scaling from this drawing. If a dimension is shown the recipient must ascertain the dimension specifically from the engineer/architect or by site measurement and may not rely on the drawing. Supply of the drawing in digital form is solely for convenience and no reliance may be placed on any data in digital form. All data must be checked against hard copy. This drawing is issued for design intent only and should not be used for construction unless signed.

rev	comments	date	rev	comments	date


keith broadbent address 103 warwick way london sw1v 1ql t 07957 665 364 e-mail aabroadbent@hotmail.com

project.
113 Albert Street

title. Proposed First Floor, Second and Third Floor Plan		
status.		
scales. 1:100@A3	date. May 05	
job.	drg. P02	rev.



Proposed Front Elevation

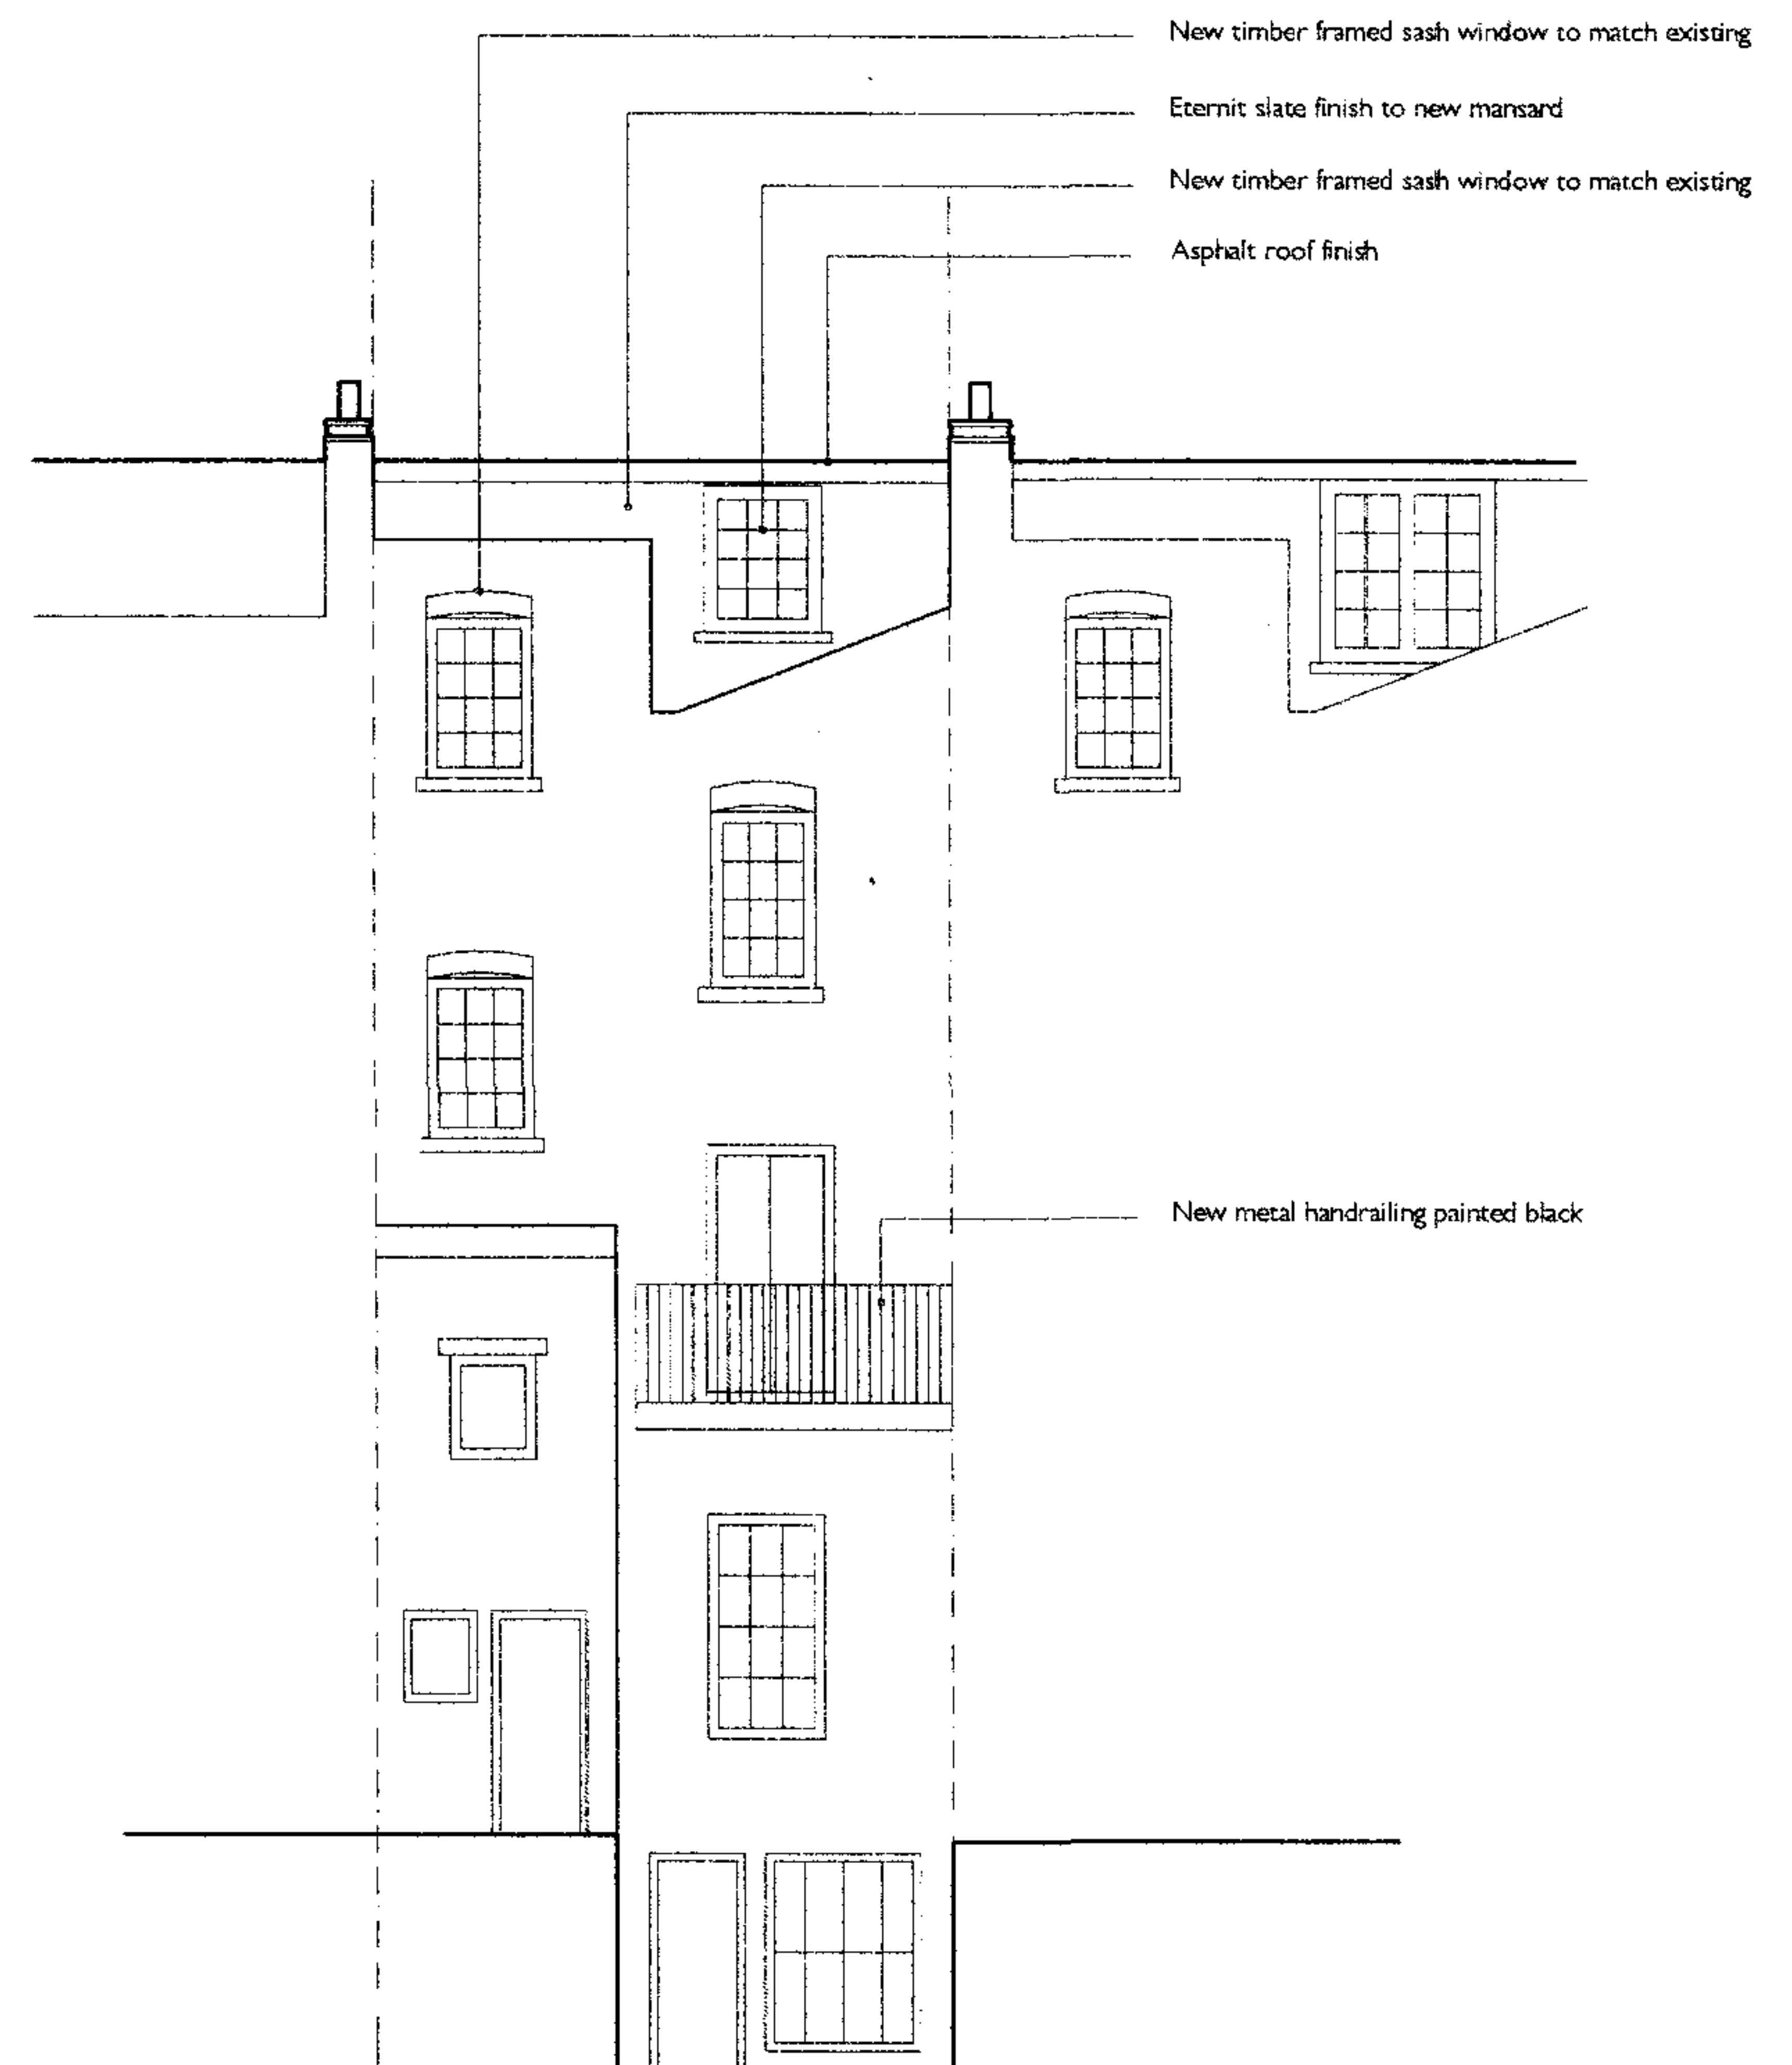


Proposed Rear Elevation

Copyright
This drawing is the property of K. Broadbent.
No disclosure or copy of it may be made without the written permission of Keith Broadbent.
Notes:
K. Broadbent takes no responsibility for dimensions obtained by scaling from this drawing. If no dimension is shown the recipient must ascertain the dimension specifically from the engineer/architect or by site measurement and may not rely on the drawing. Supply of the drawing in digital form is solely for convenience and no reliance may be placed on any data in digital form. All data must be checked against hard copy. This drawing is issued for design intent only and should not be used for construction unless stated.

rev	comments	date	rev	comments	date


keith broadbent address 103 warwick way london sw1v 1ql t 07957 665 364 e-mail aabroadbent@hotmail.com

project.	title.		
113 Albert Street	Proposed Front and Rear Elevations		
	status.		
	scale.	date.	
	1:100@A3	May 05	
job.	dra.	rev.	
	P03		

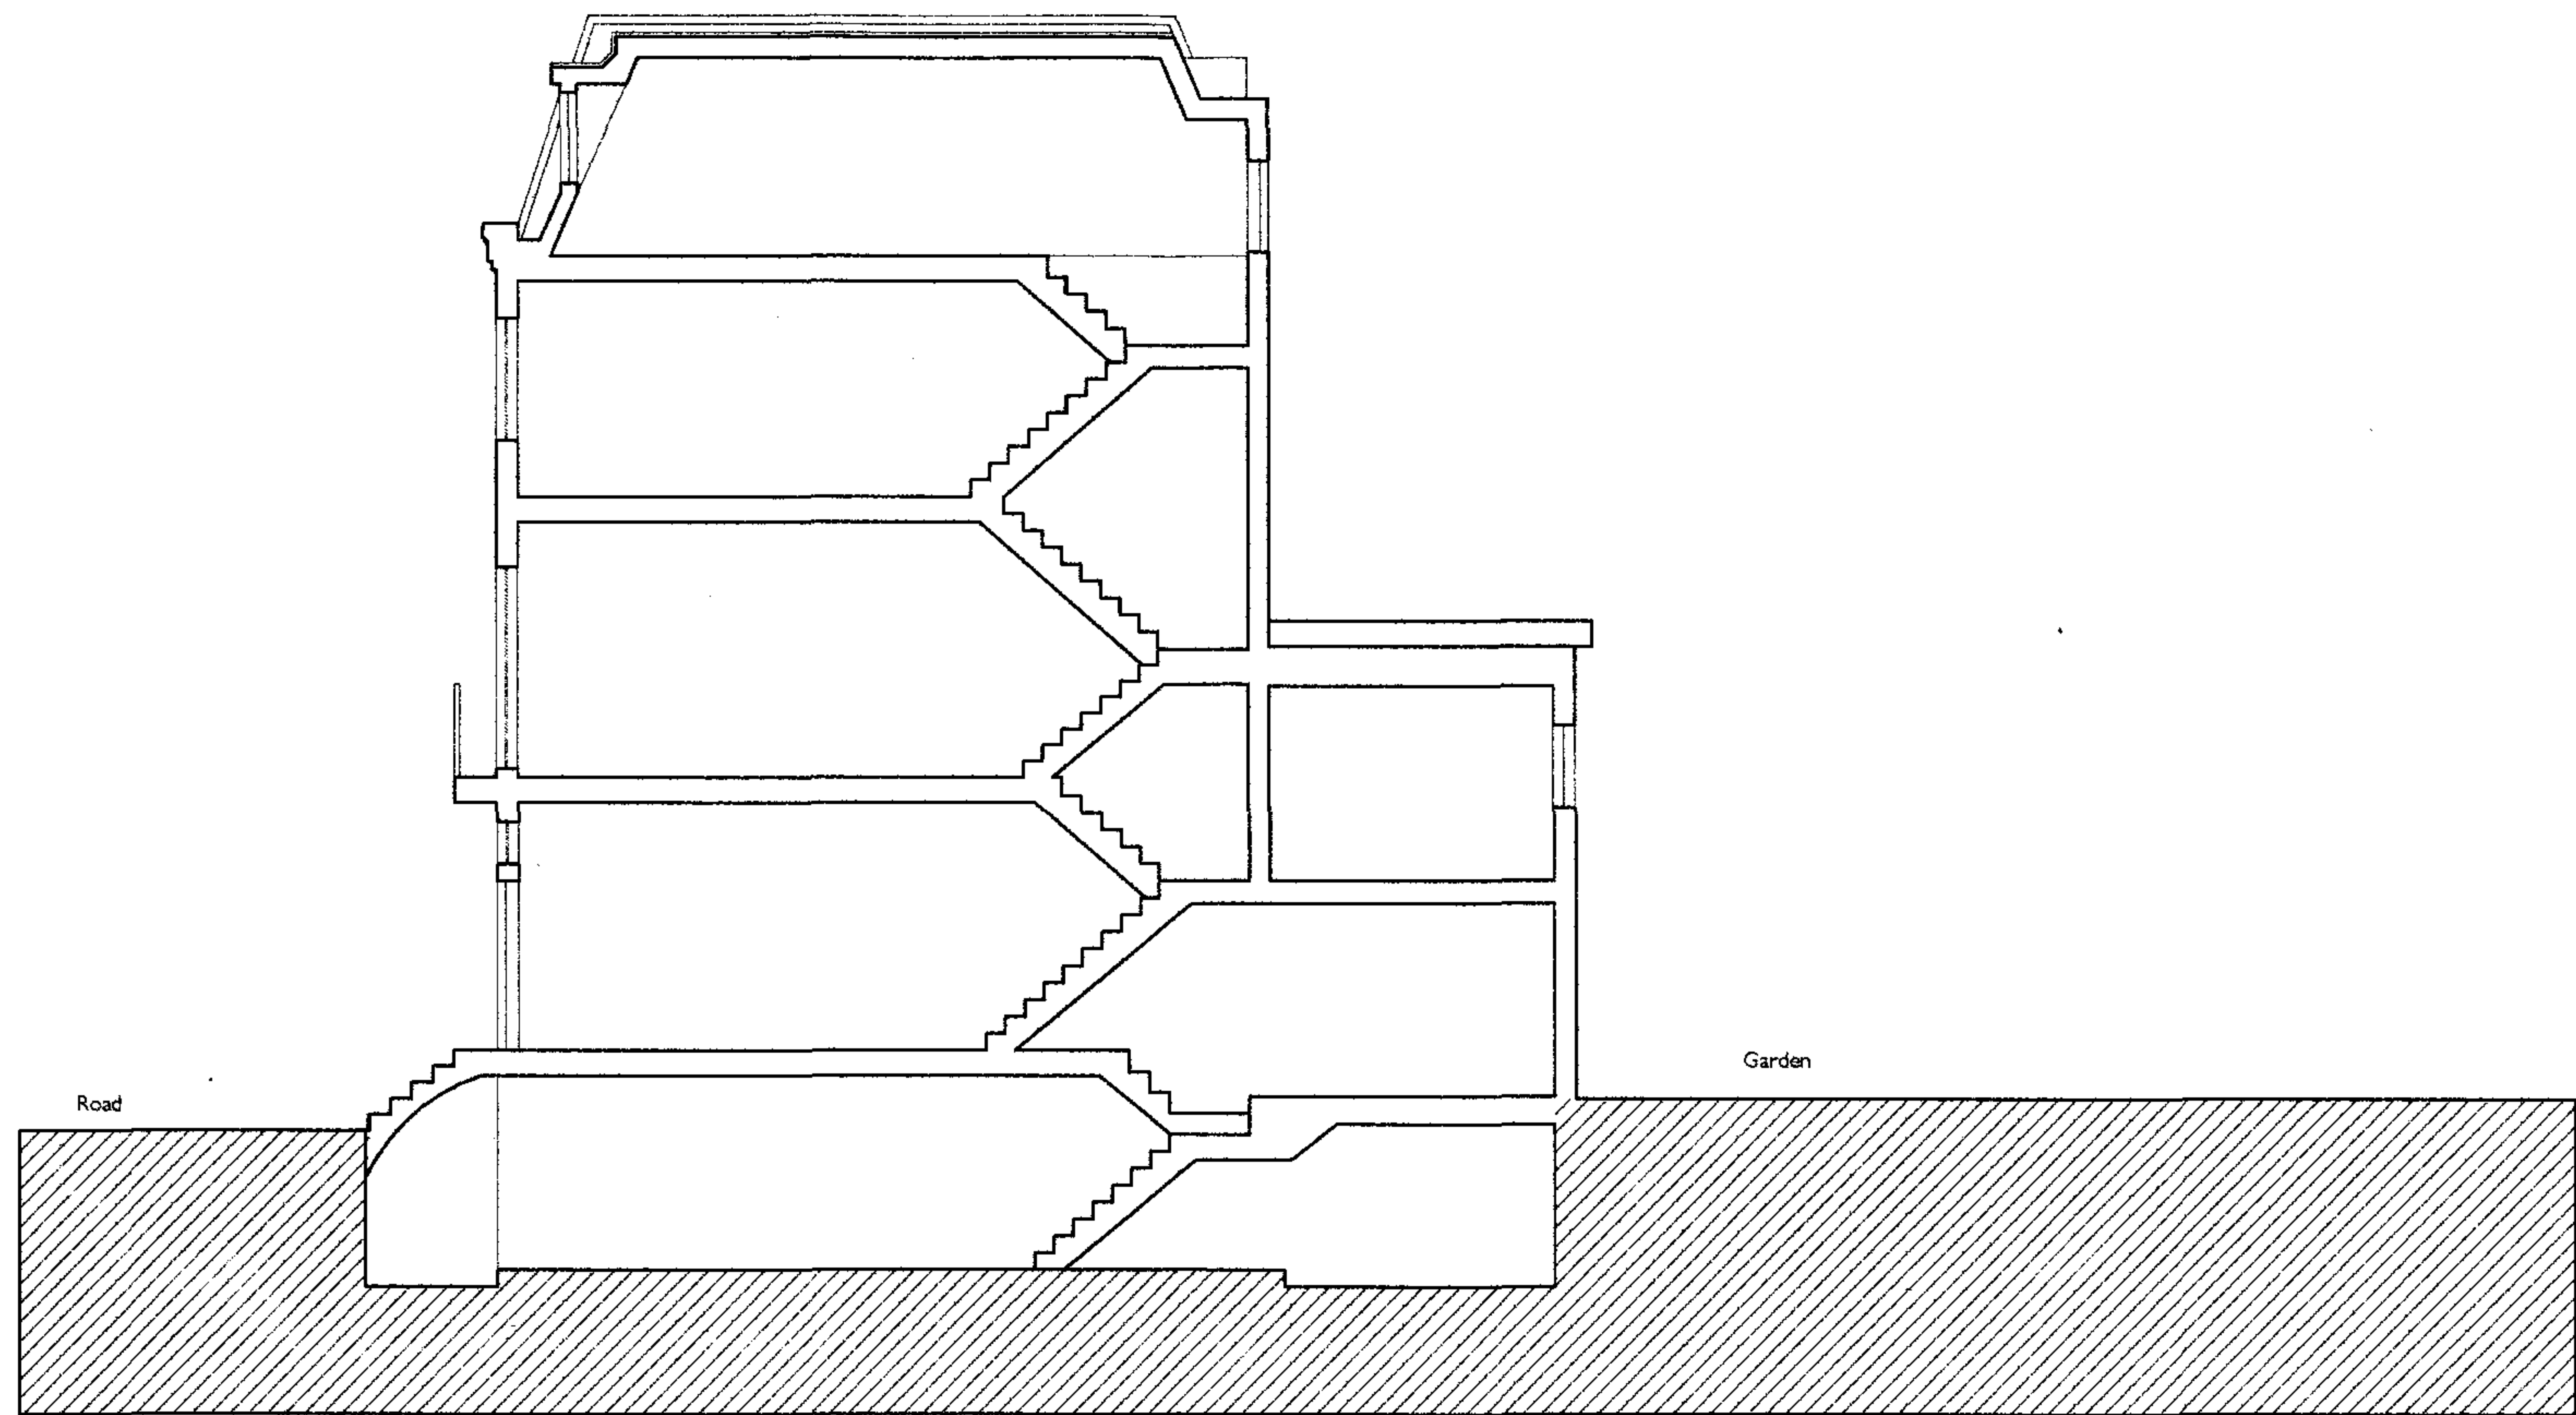

Proposed Section AA

Copyright This drawing is the property of K.Broadbent. No disclosure or copy of it may be made without the written permission of Keith Broadbent. Notes: K.Broadbent takes no responsibility for dimensions obtained by scaling from this drawing. If no dimension is shown the recipient must ascertain the dimension specifically from the engineer/architect or by site measurement and may not rely on the drawing. Supply of the drawing in digital form is solely for convenience and no reliance may be placed on any data in digital form. All data must be checked against hard copy. This drawing is issued for design intent only and should not be used for construction unless stated.						rev						comments						date						rev						comments						date					
																								</																	

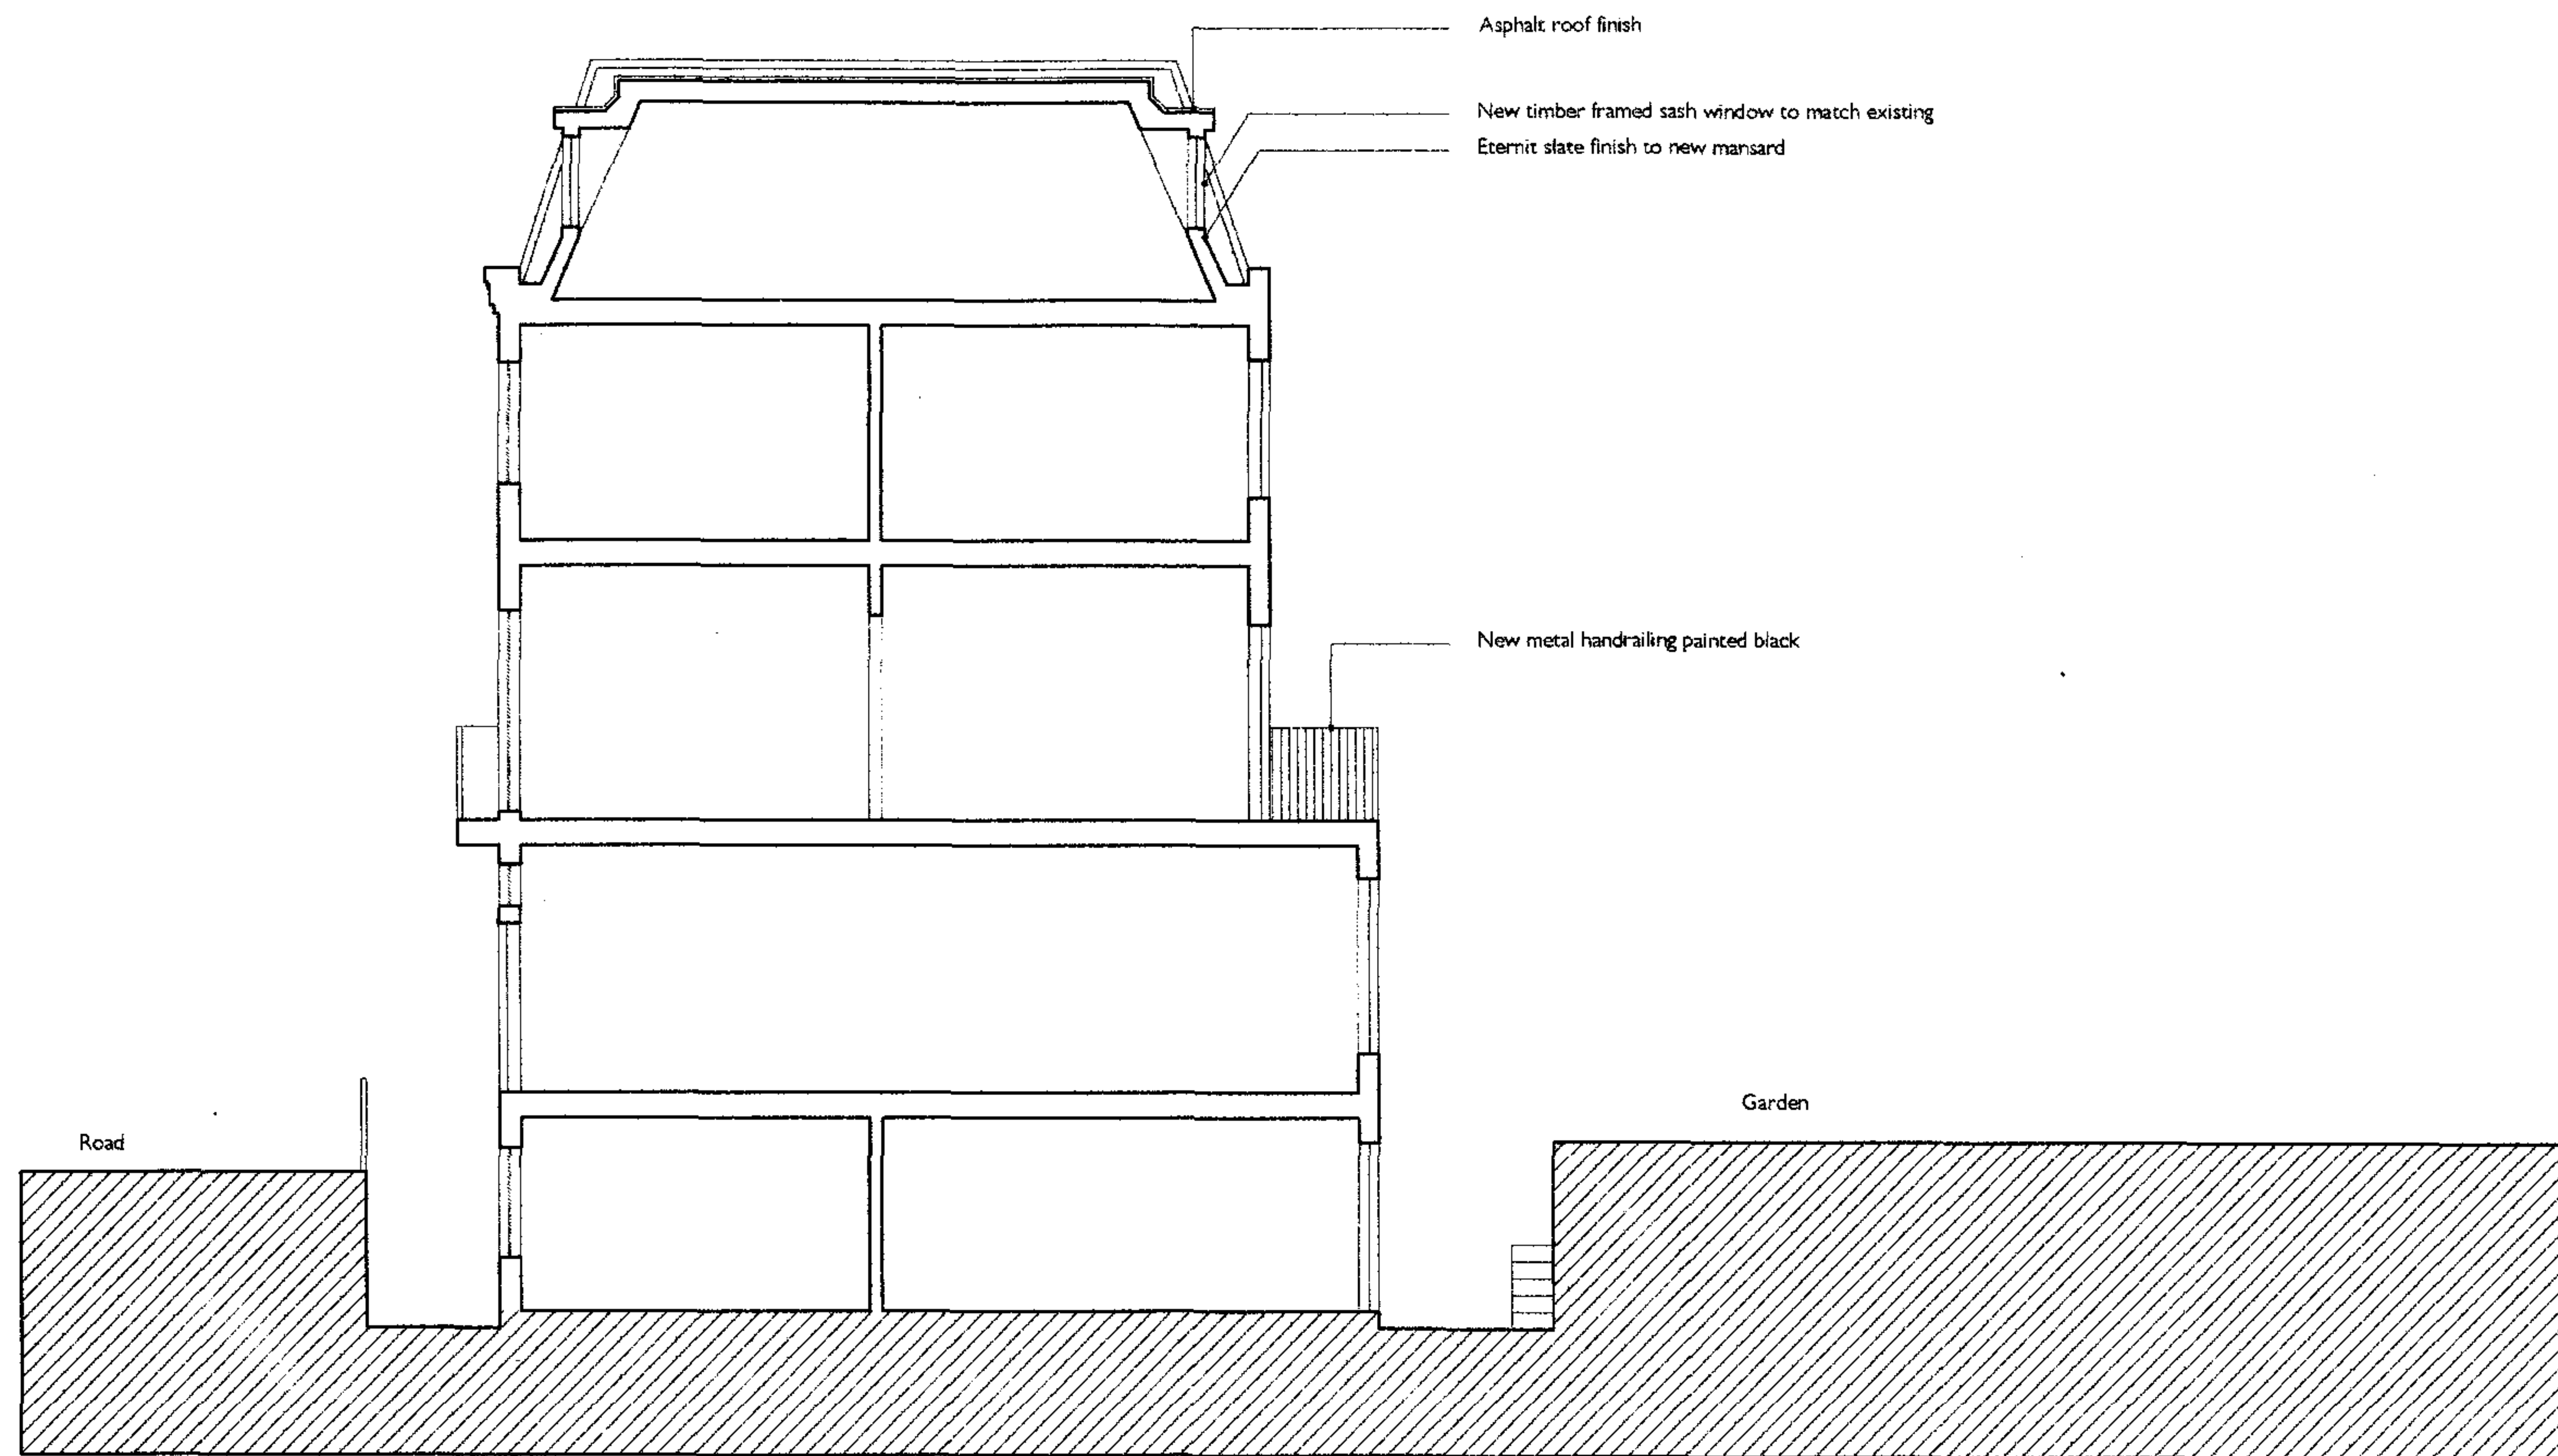

Proposed Section BB

Copyright
This drawing is the property of K. Broadbent.
No disclosure or copy of it may be made without the written permission of Keith Broadbent.
Notes:
K. Broadbent takes no responsibility for dimensions obtained by scaling from this drawing. If no dimension is shown the recipient must ascertain the dimension specifically from the engineer/architect or by site measurement and may not rely on the drawing. Supply of the drawing in digital form is solely for convenience and no reliance may be placed on any data in digital form. All data must be checked against hard copy. This drawing is issued for design intent only and should not be used for construction unless stated.

rev	comments	date	rev	comments	date

keith broadbent address 103 warwick way london sw1 v 1ql t 07957 665 364 e-mail aabroadbent@hotmail.com

project	113 Albert Street	title	Proposed Section BB
status		scale	1:100@A3
date	May 05	job	