



S E R V I C E R O A D

No. 1 Belsize Lane. Hampstead. London N.W.3.


399/p/02



G A R D E N

No. 1 Belsize Lane Hampstead London N.W.3.

399/p/01

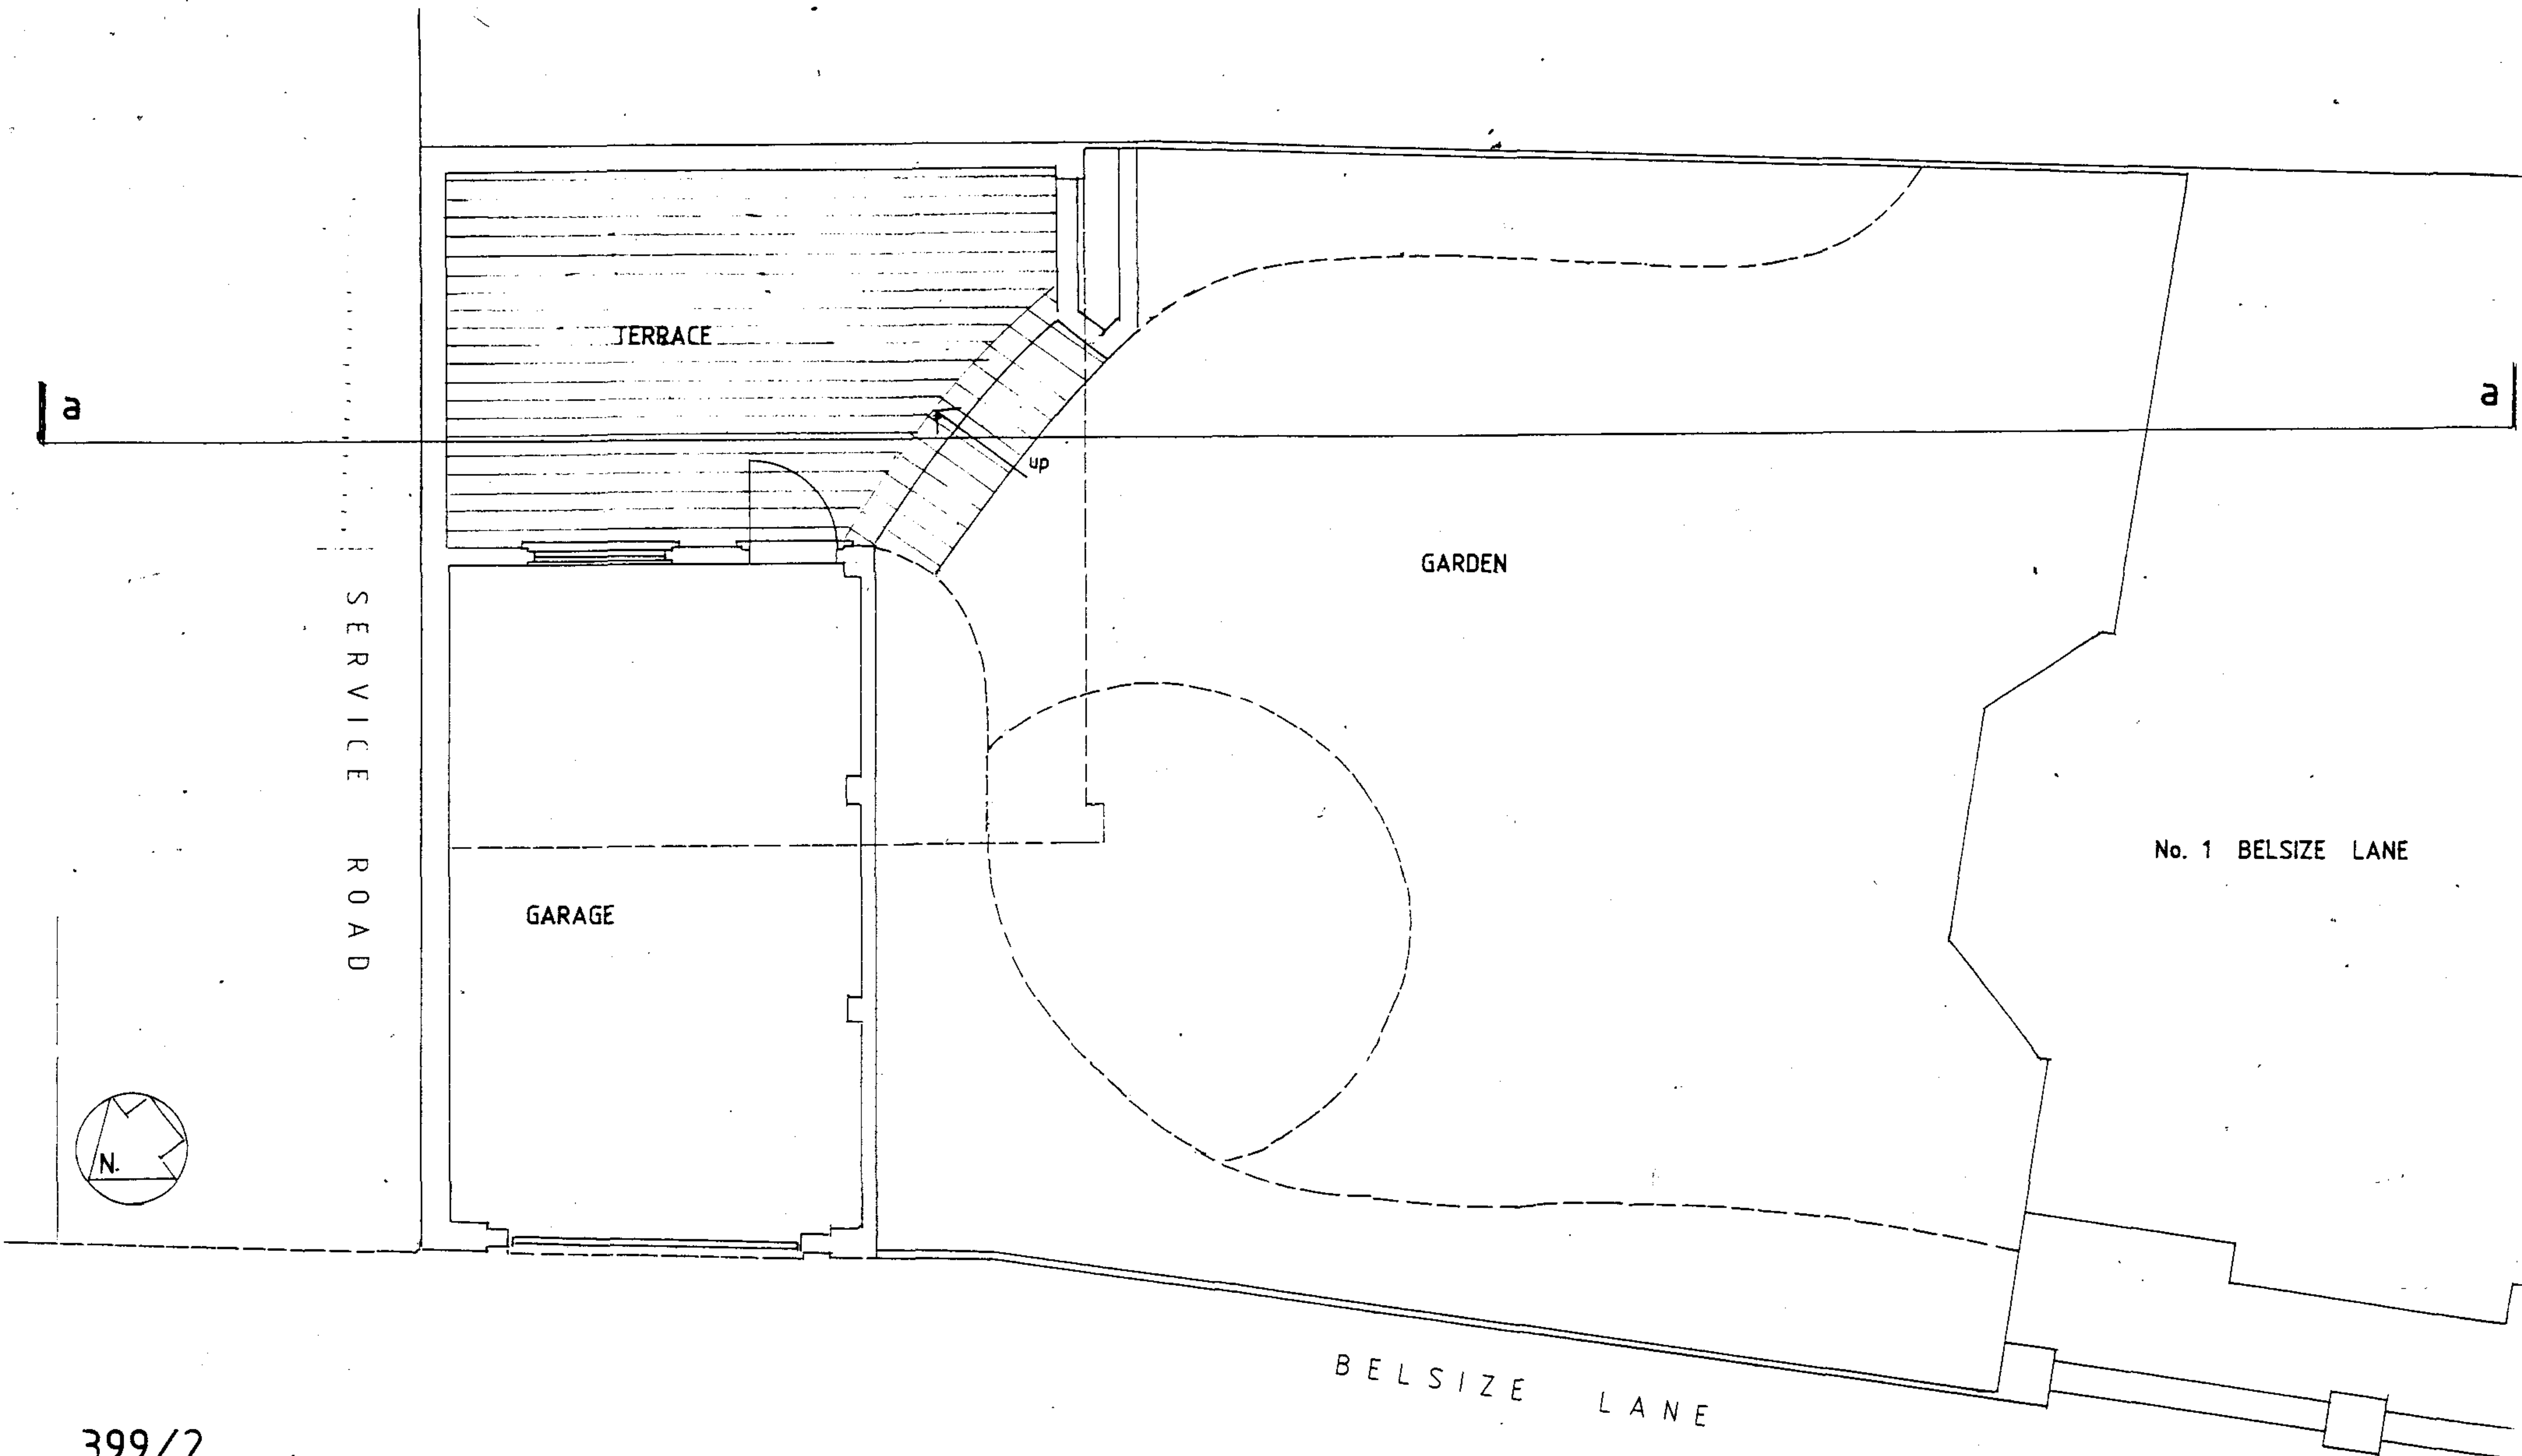


399/2

EXISTING GROUND FLOOR PLAN


Scale 1 - 50

Proposed garden room
1 BELSIZE LANE HAMPSTEAD LONDON N.W.3.


Munro Waterston
26.05.2005
MUNRO WATERSTON AA Dipl. Hons. ARIBA
Chartered Architect
P.O. BOX 18628 HAMPSTEAD LONDON NW3 4ZR Tel 020 7722 0620

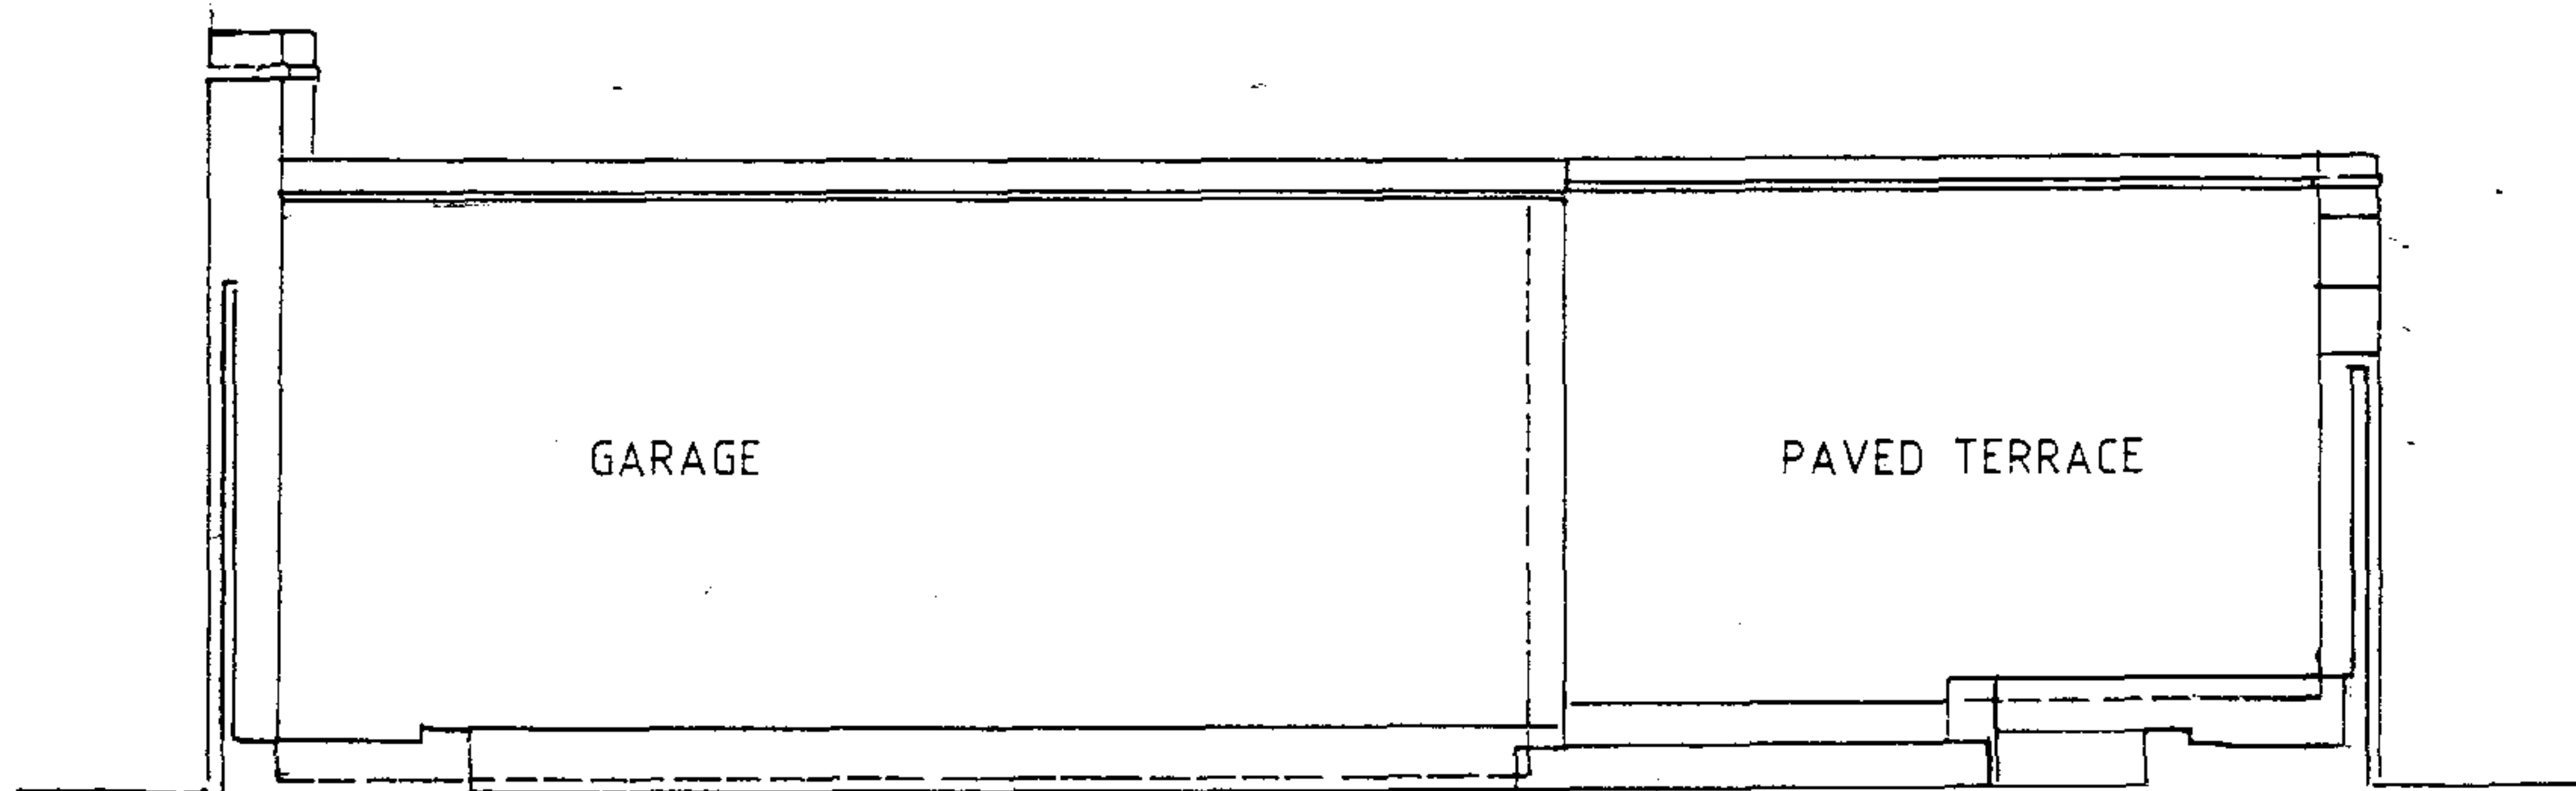

SOUTH - WEST ELEVATION
to garden

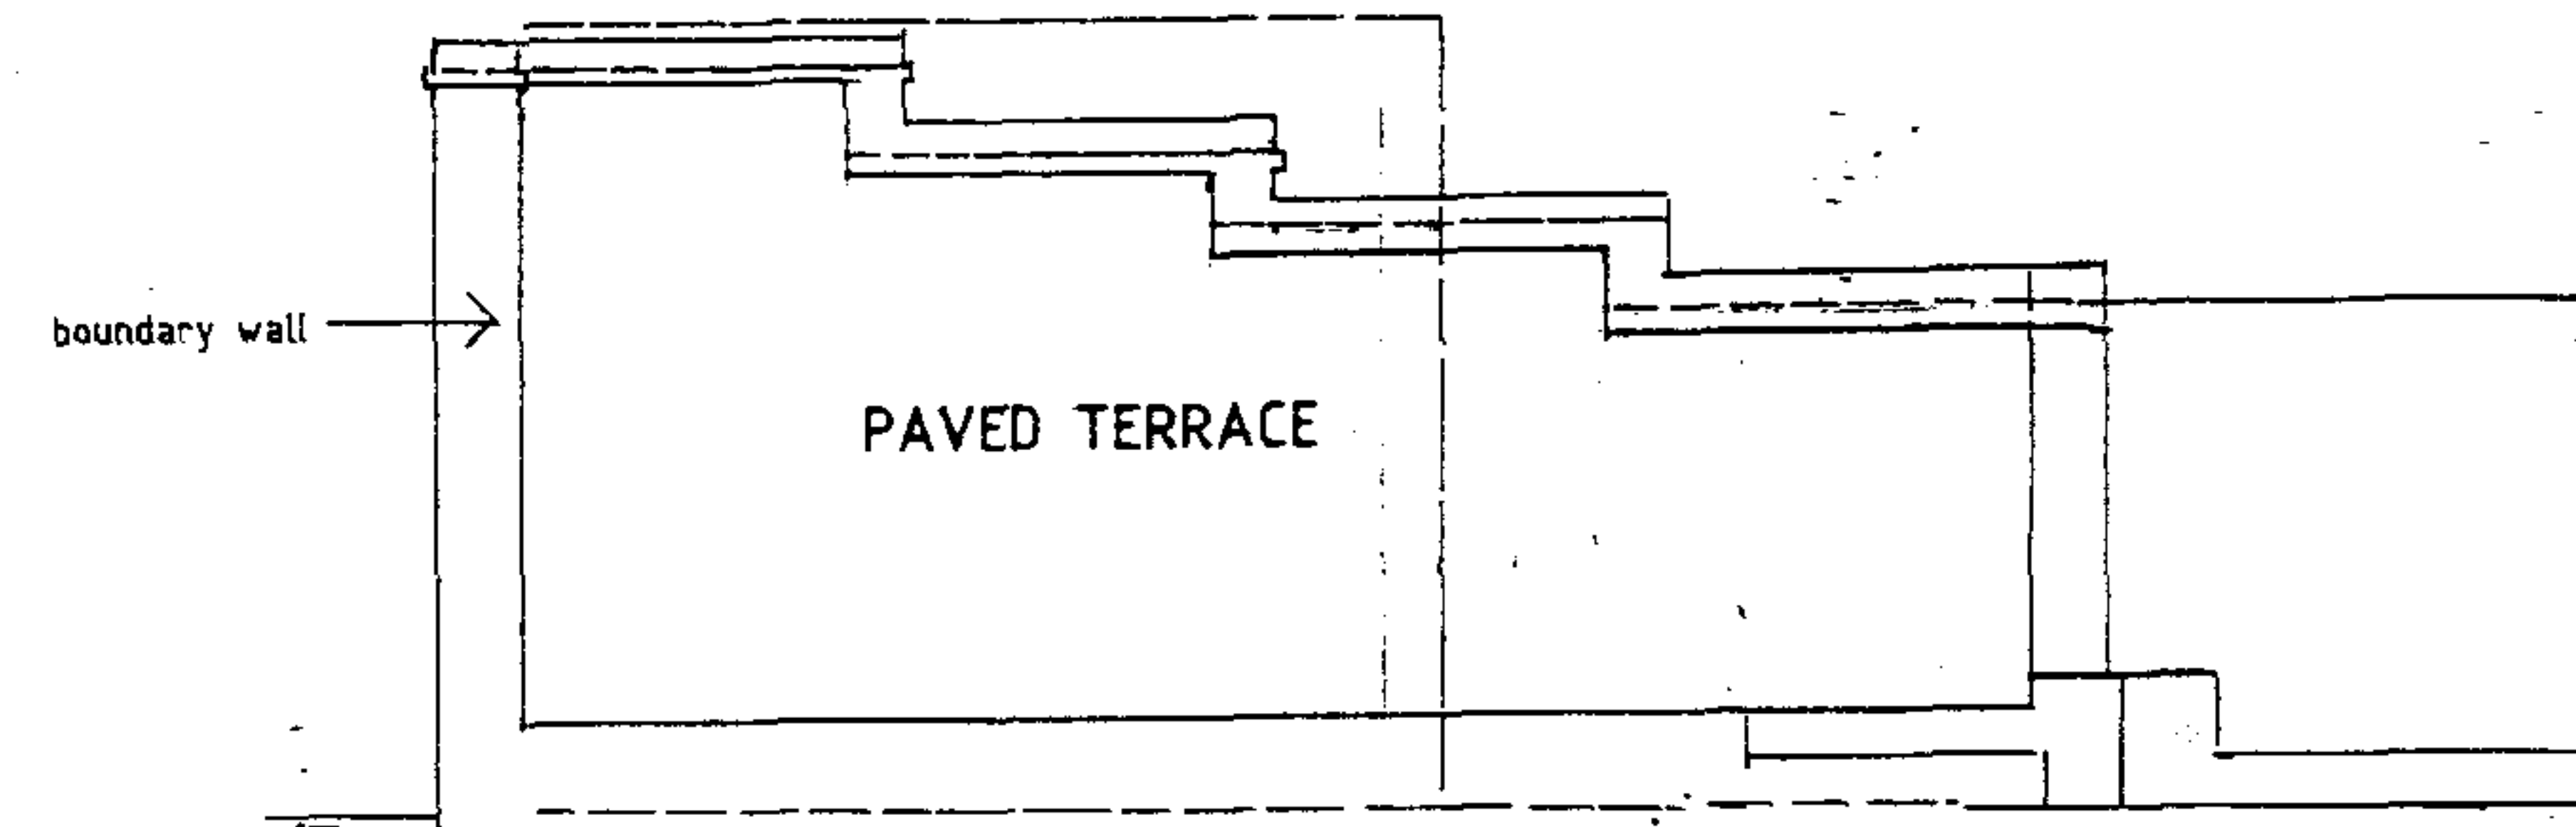

SECTION a - a

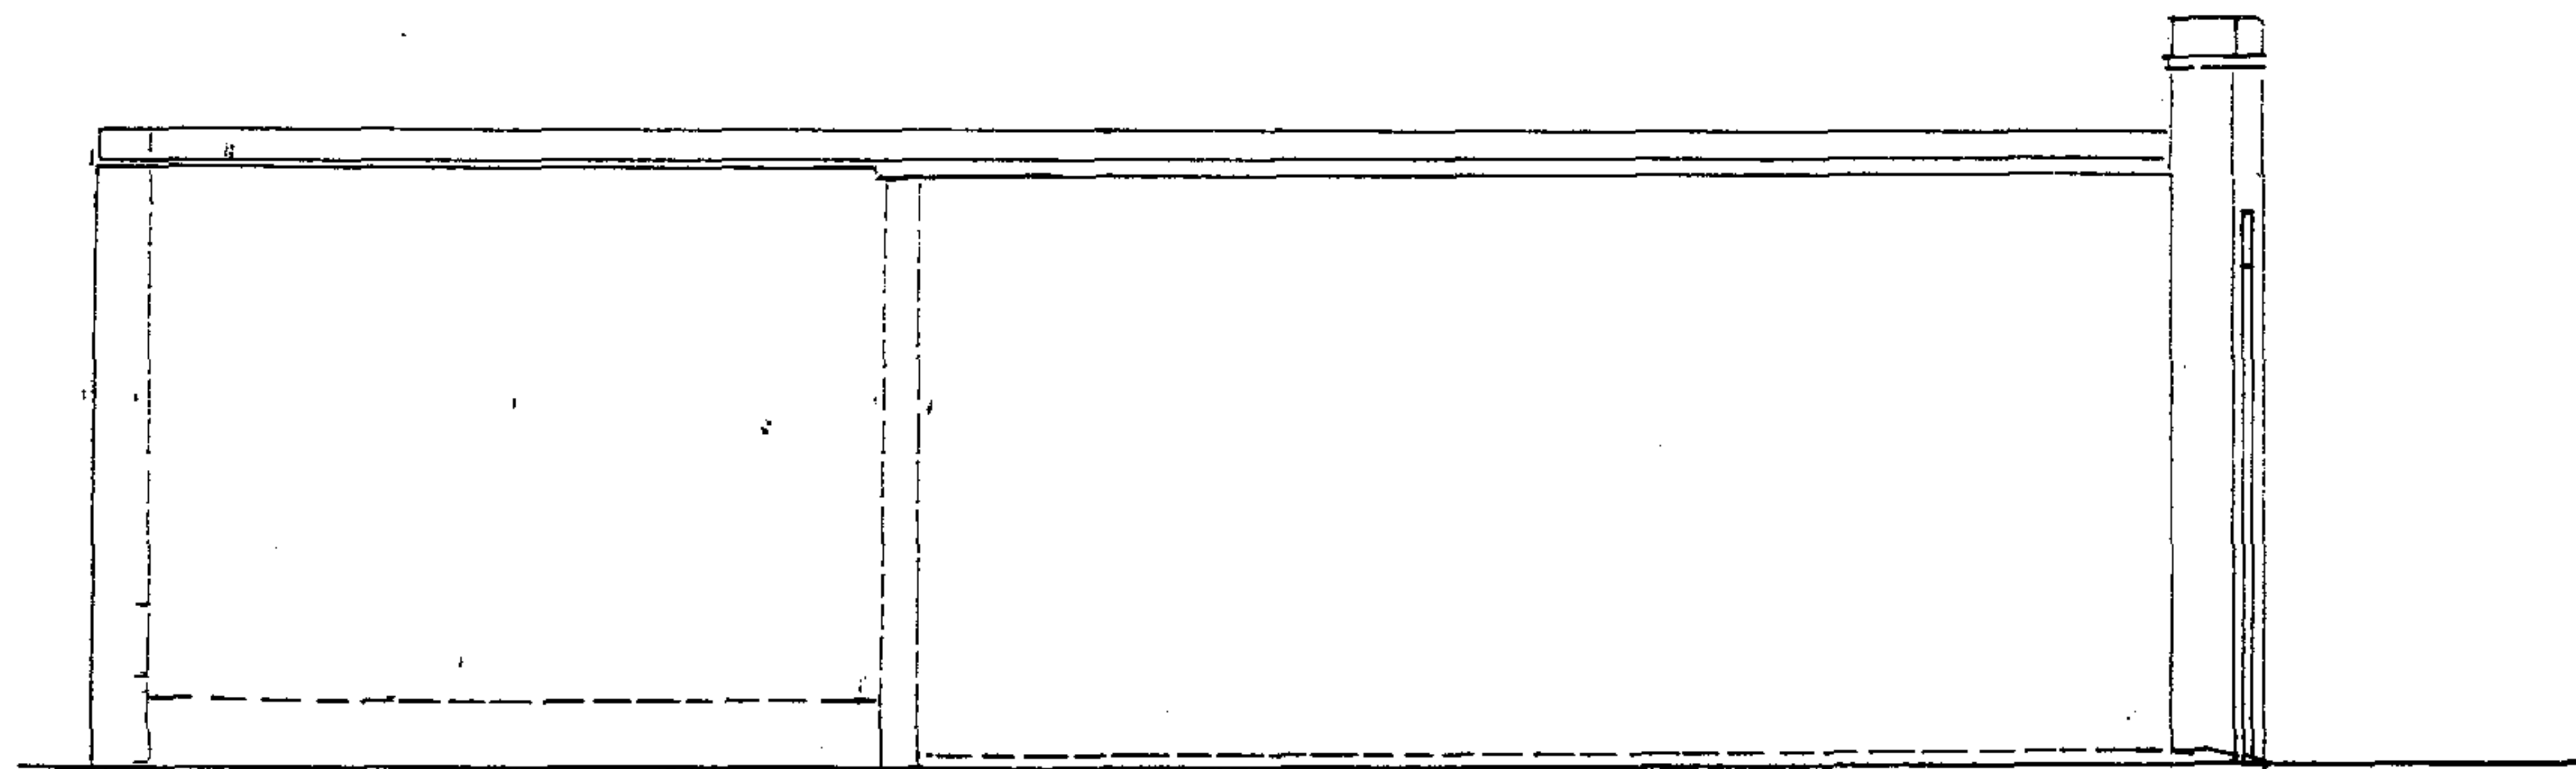

NORTH - EAST ELEVATION
to service road

399/3

EXISTING ELEVATIONS and SECTION

Scale 1 - 50

Proposed garden room


1 BELSIZE LANE HAMPSTEAD LONDON N.W.3.

E. Munro Waterston
26.05.2005

MUNRO WATERSTON AA Dipl (Hons): ARIBA

Chartered Architect


P.O. BOX 18628 HAMPSTEAD LONDON NW3 4ZR Tel. No. 020 7722 0620

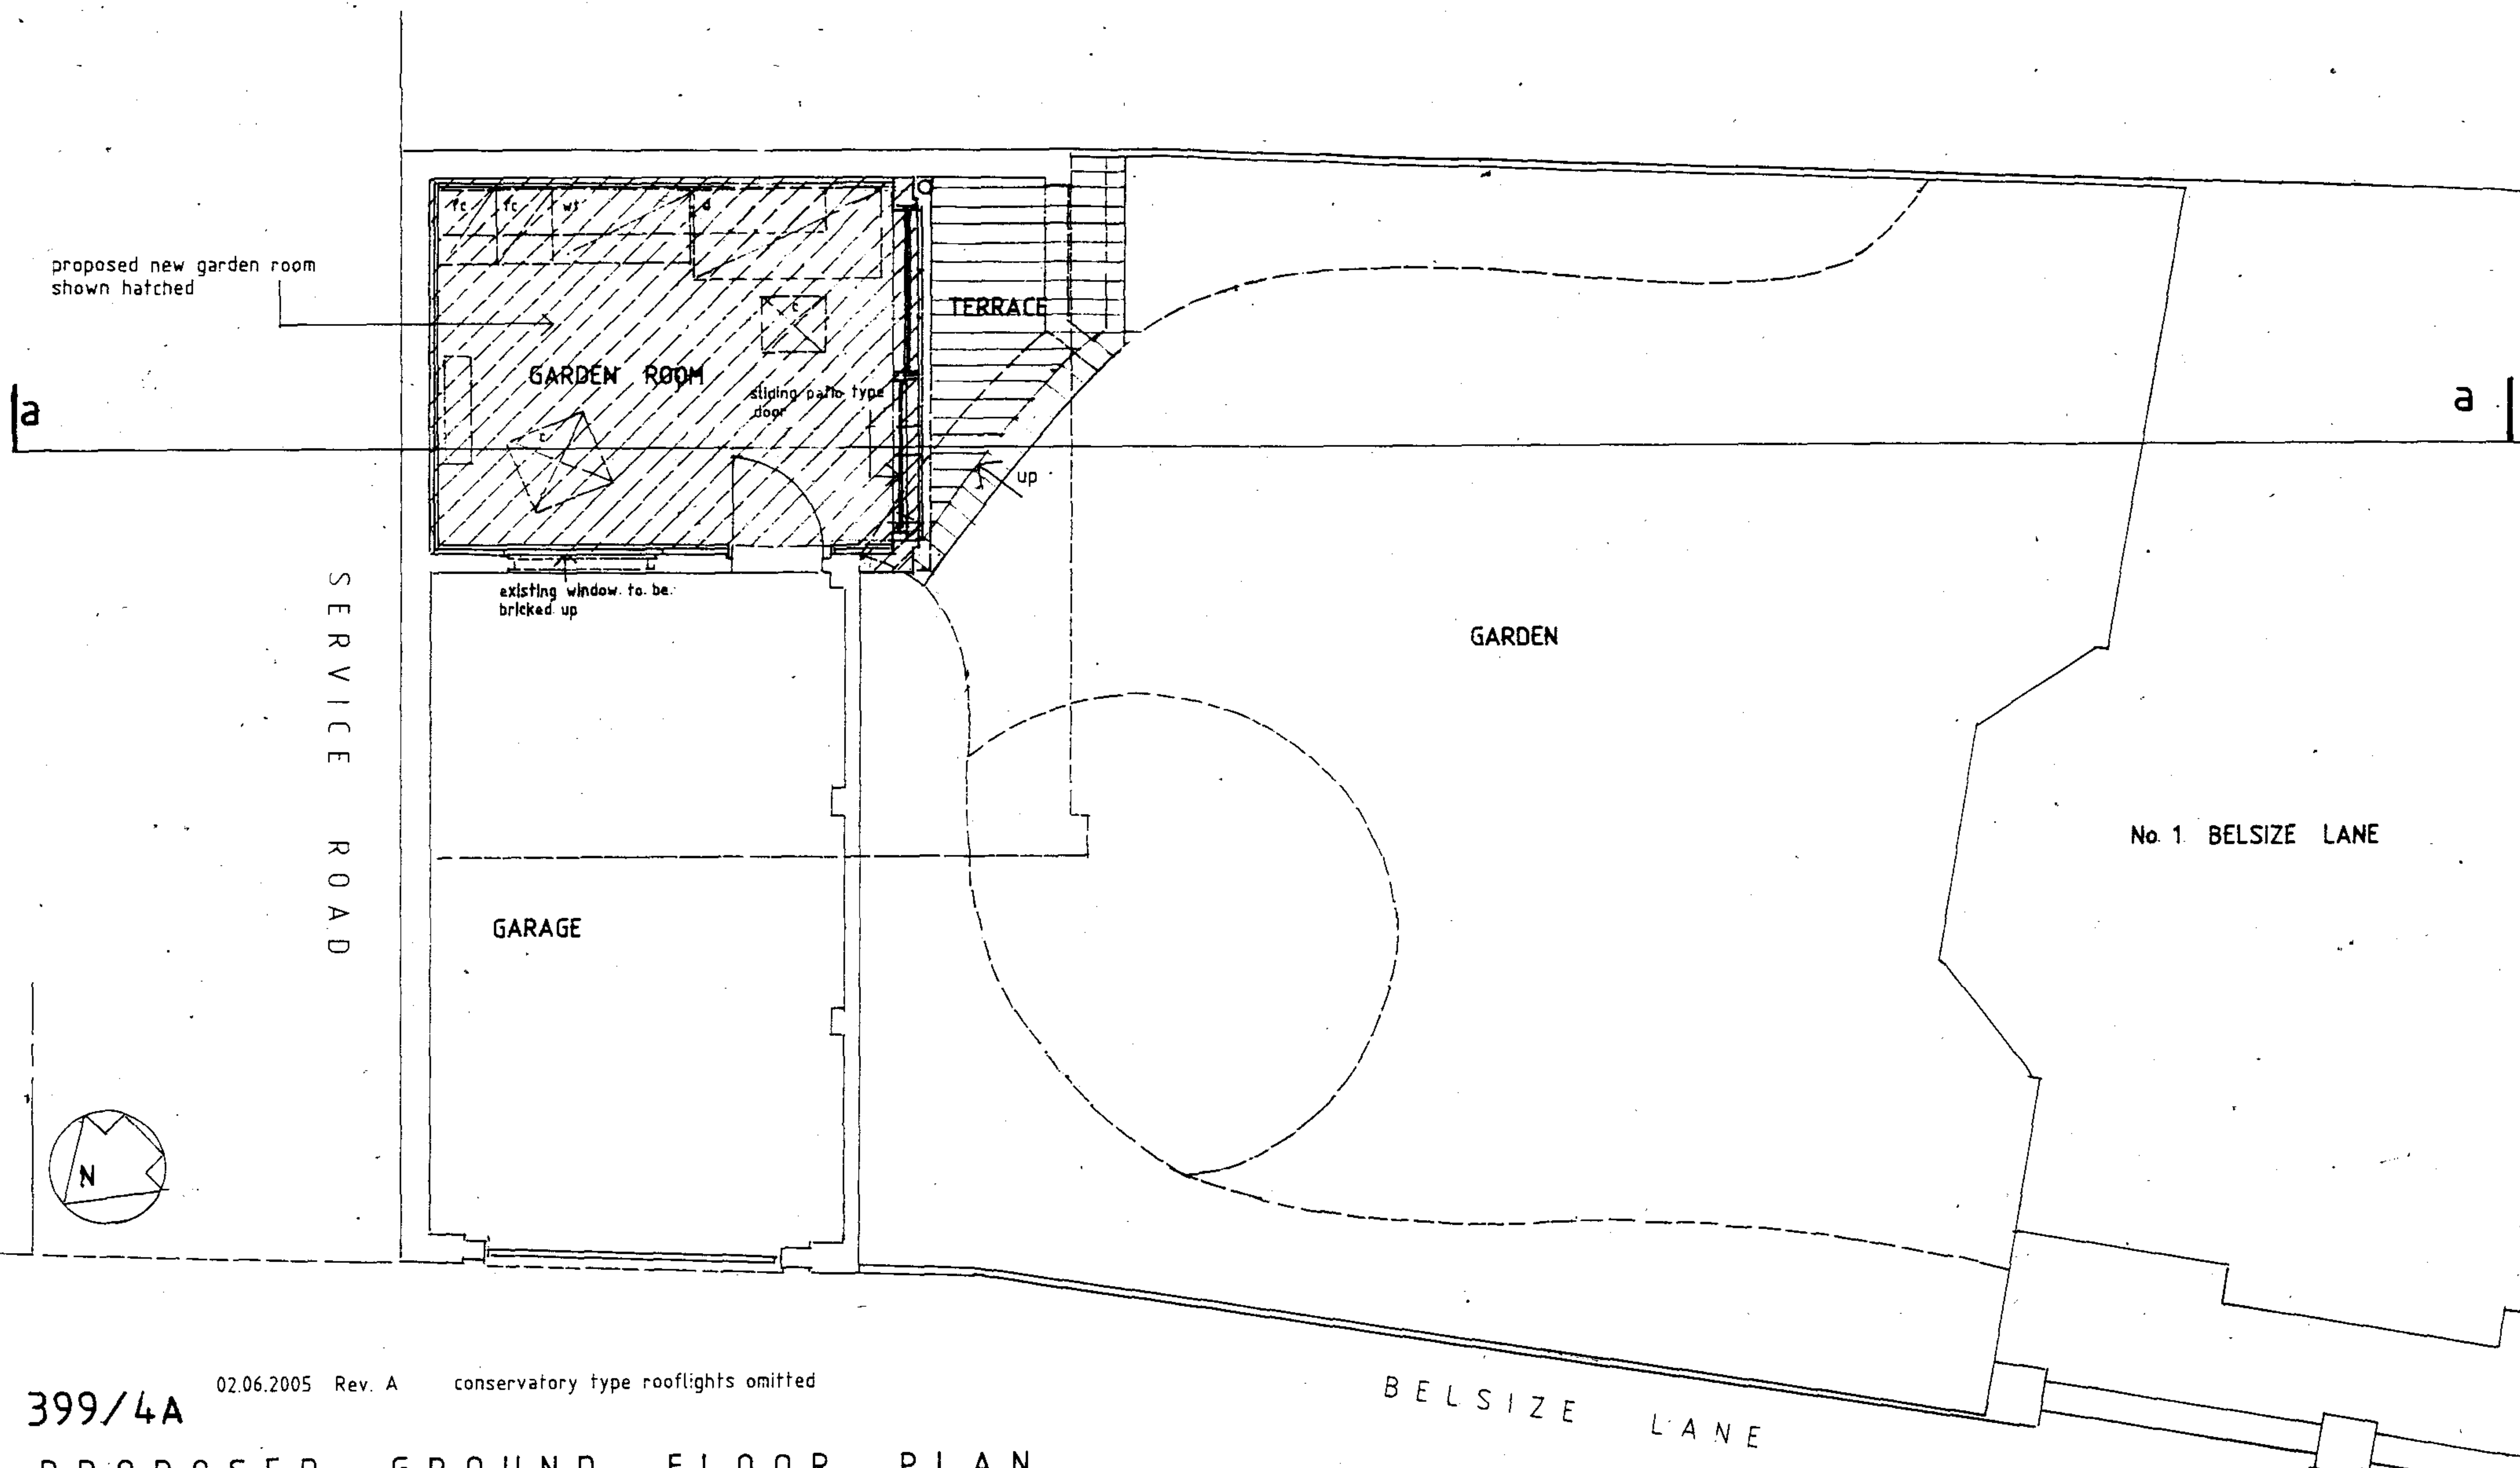

399/4A 02.06.2005 Rev. A conservatory type rooflights omitted
 PROPOSED GROUND FLOOR PLAN
 Scale 1 - 50


Proposed garden room
 1 BELSIZE LANE HAMPSTEAD LONDON N.W.3.

E. Munro Waterston 02.06.2005
 MUNRO WATERSTON AA Dipl (Hons): ARIBA
 Chartered Architect
 P.O. BOX 18628 HAMPSTEAD LONDON NW3 4ZR Tel. No. 020 7722 0620

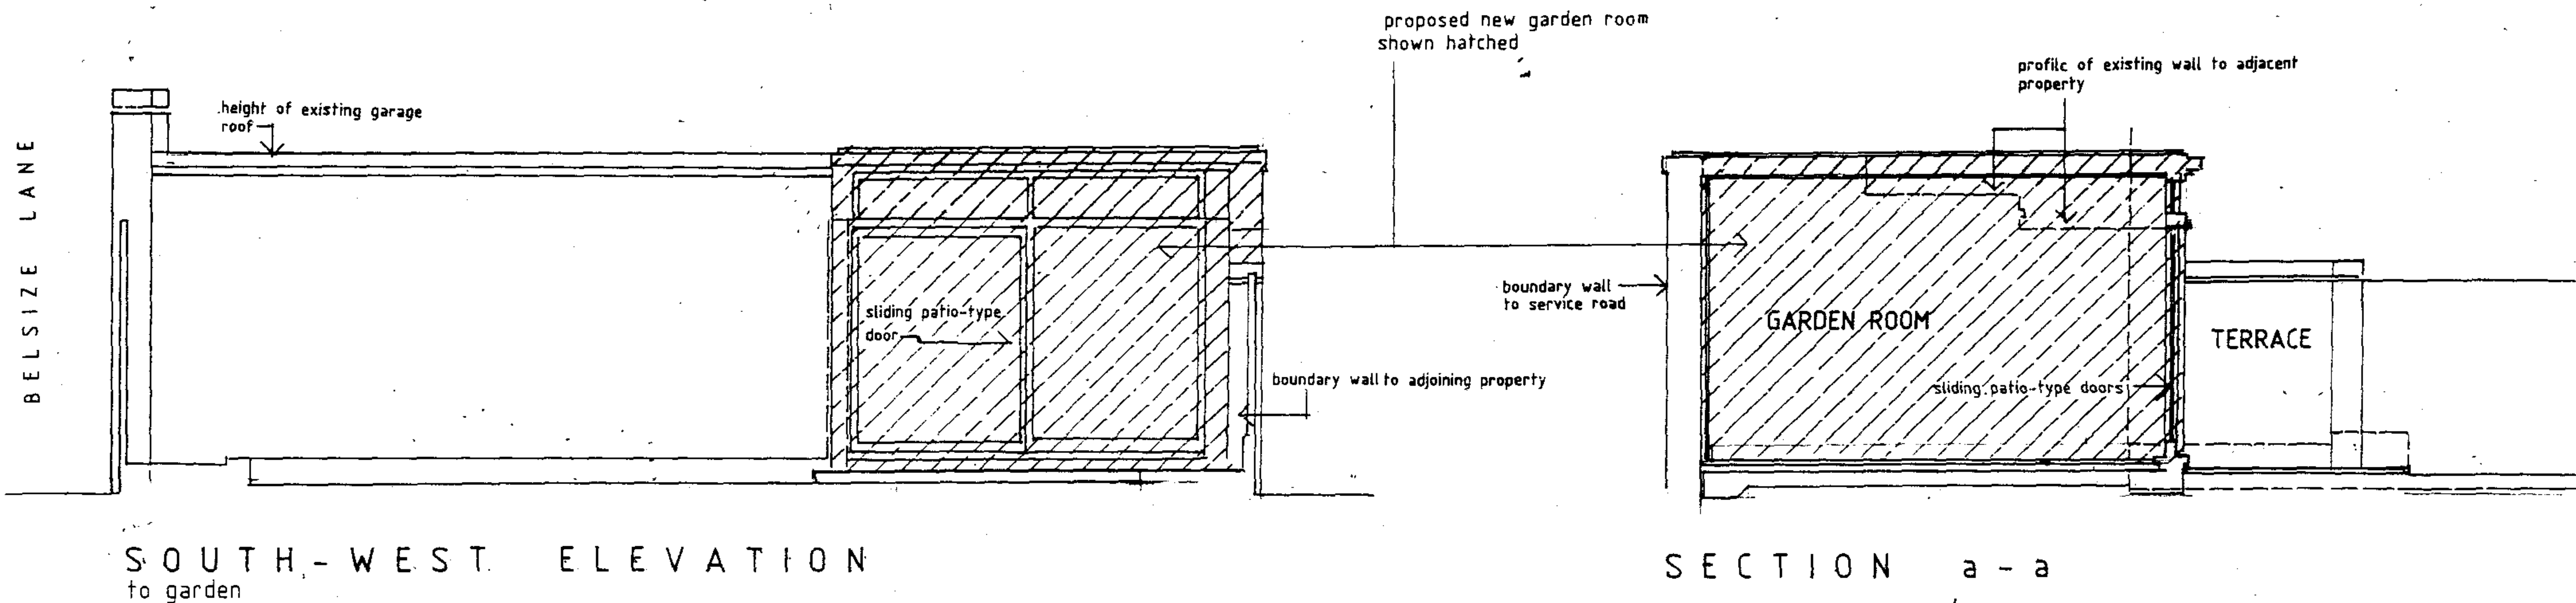

SOUTH - WEST ELEVATION
to garden

SECTION a - a

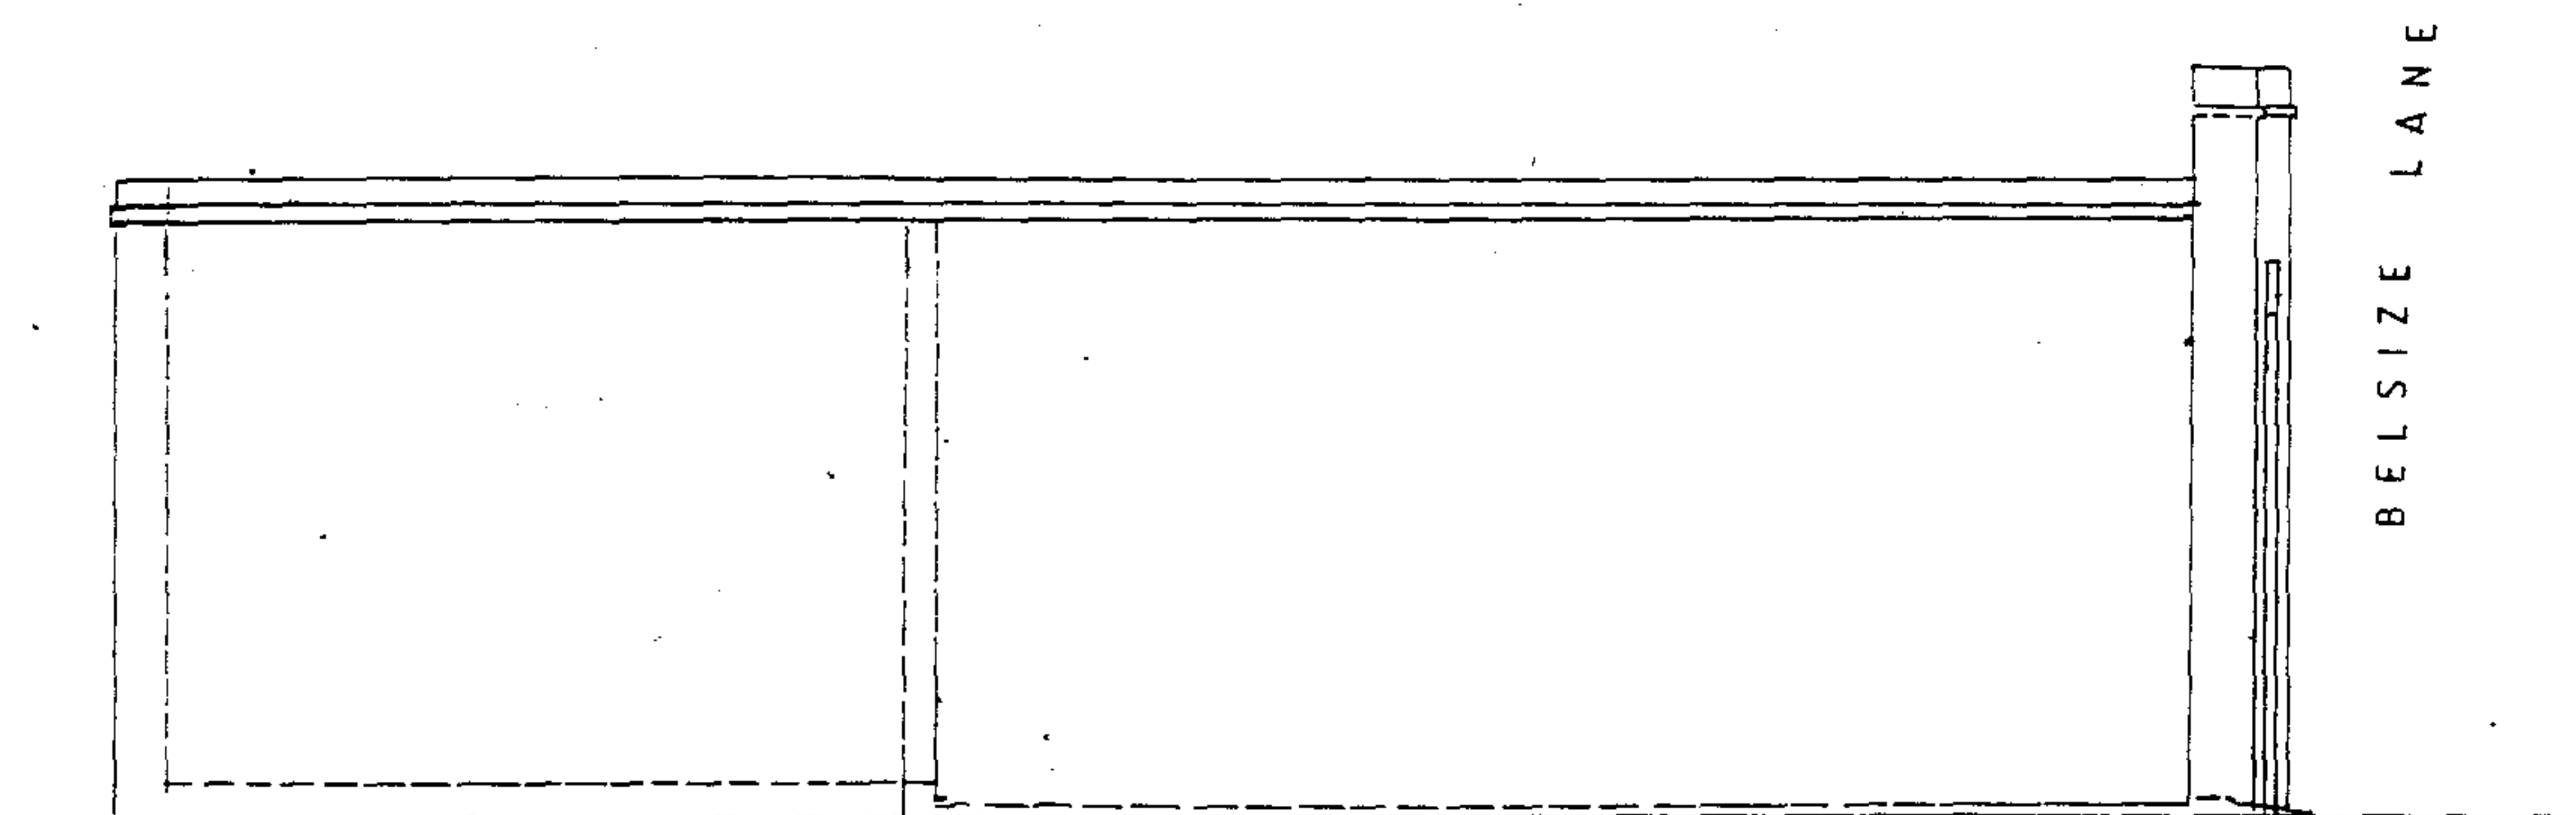

NORTH - EAST ELEVATION
to service road

399/5A 02.06.2005 Rev. A conservatory type rooflights omitted

PROPOSED ELEVATIONS and SECTION
Scale 1 - 50

Proposed garden room
1 BELSIZE LANE HAMPSTEAD LONDON N.W.3.

E. Munro Waterston / 02.06.2005

MUNRO WATERSTON AA Dipl (Hons). ARIBA
Chartered Architect
P.O BOX 18628 HAMPSTEAD LONDON NW3 4ZR Tel. No. 020 7722 0620