

All dimensions to be checked on site.

No dimensions to be scaled from this drawing unless otherwise indicated.

Langley-Taylor
Chartered Surveyors

INCORPORATING GUYTON & WOODWARD
IN MERGERS WITH WILLIAM LEECHE

LANGLEY-TAYLOR, EDINBURGH
is established, but a separate partnership


1 Elginway, London WC1B 6JF
Telephone: 020 7412 0270 Facsimile: 020 7412 0331

PART BASEMENT PLAN--EXISTING

UNITED GRAND LODGE -1-

SCALE = NTS

MARCH 2004

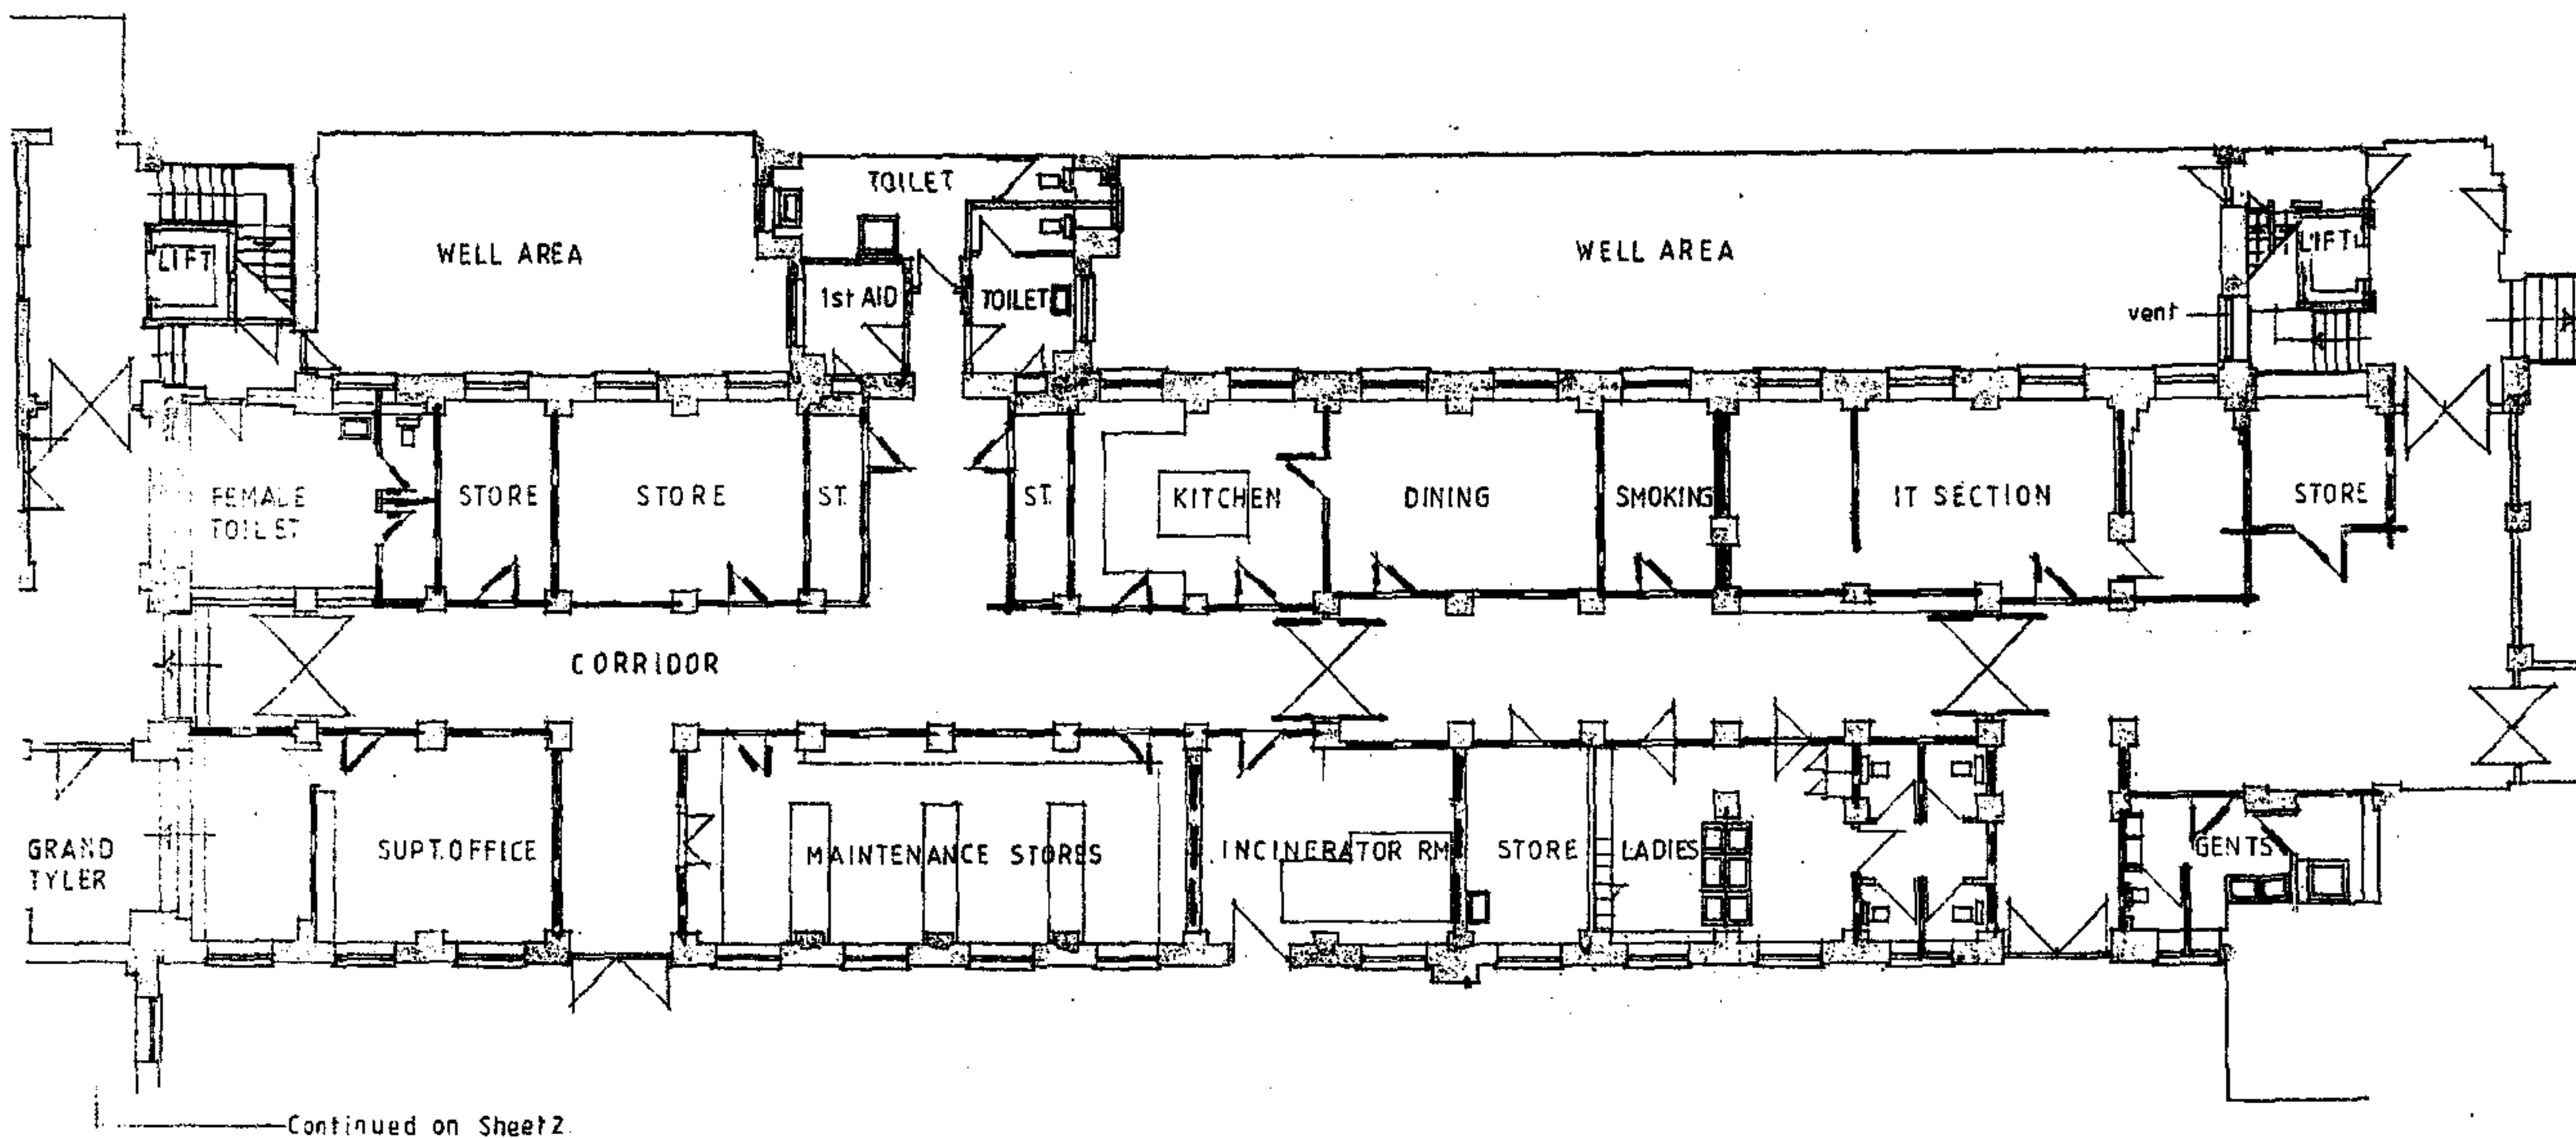

PARTITION/MASONRY WALL REMOVAL

DRG NO. FMH/CHAR/5

DRAWING NOT TO SCALE

All dimensions to be checked on site.

No dimensions to be scaled from this drawing unless otherwise indicated.

Langley-Taylor

Chartered Surveyors

incorporating CAWS & MORRIS
in association with WILLIAM LEEFE

LANGLEY-TAYLOR, EDINBURGH
is associated, but a separate partnership


1 Kingsway, London WC2B 6XP
Telephone: 020 7412 0330 Facsimile: 020 7412 0331


PART BASEMENT PLAN—EXISTING

UNITED GRAND LODGE -1-

SCALE 1:100

MARCH 2004

 

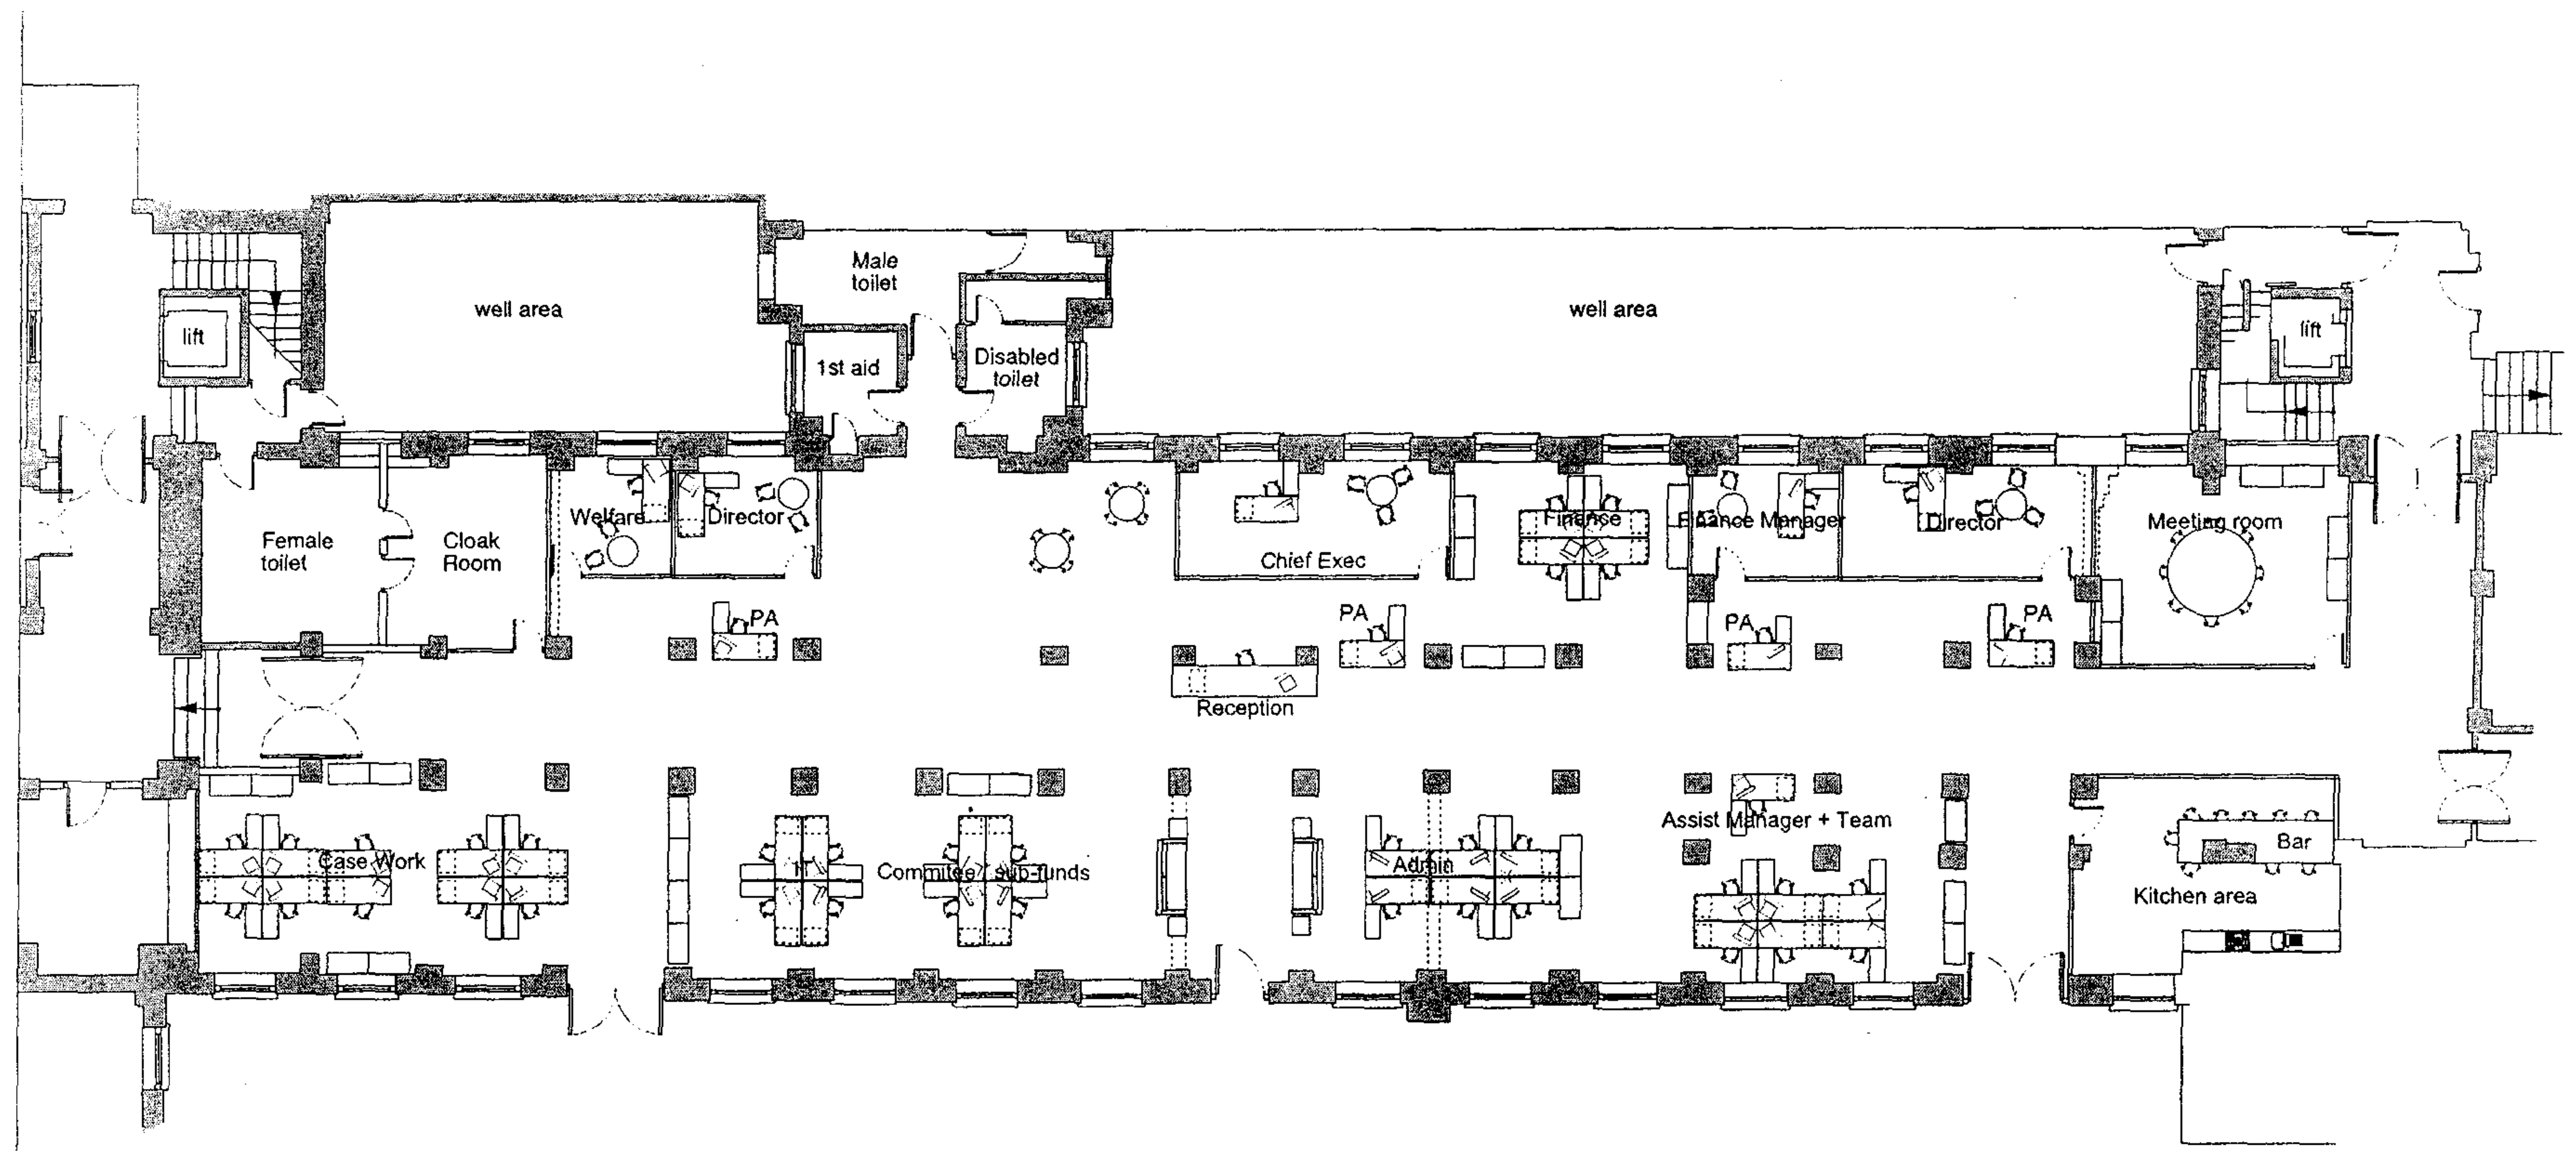

Dwg No 02	Dwg Title Proposed Layout Garden Level				Project Part Basement Plan United Grand Lodge	Client United Grand Lodge of England
	Scale 1:200 @ A3	Job No 349	Date 17.02.05	Rev -		Dwg Status Information
						Local Authority Camden

HANSON CRIBB AND CONFEDERATES LIMITED CHARTERED ARCHITECTS 62 CHESTERTON ROAD LONDON W10 6ER tel. (020) 8969 6487 mob. 07775 783 765 fax. (020) 8968 7642 email. andrew.hanson@member.riba.org email. hanson.confederate@virgin.net

NOTES
Drawing to be read in conjunction
with consultants information.
Do not scale from drawing.
All dimensions to be checked on site.
Drawing only to be used for
purposes indicated.
Notary Architects of any discrepancies.
© Andrew Hanson & Confederates Ltd

Langley-Taylor

Chartered Surveyors

incorporating CAWS & MORRIS and WILLIAM LEEFE


LANGLEY-TAYLOR, EDINBURGH
is associated, but a separate partnership

PROPOSED LINK CORRIDOR

UNITED GRAND LODGE


SCALE 1:50

APRIL 2005

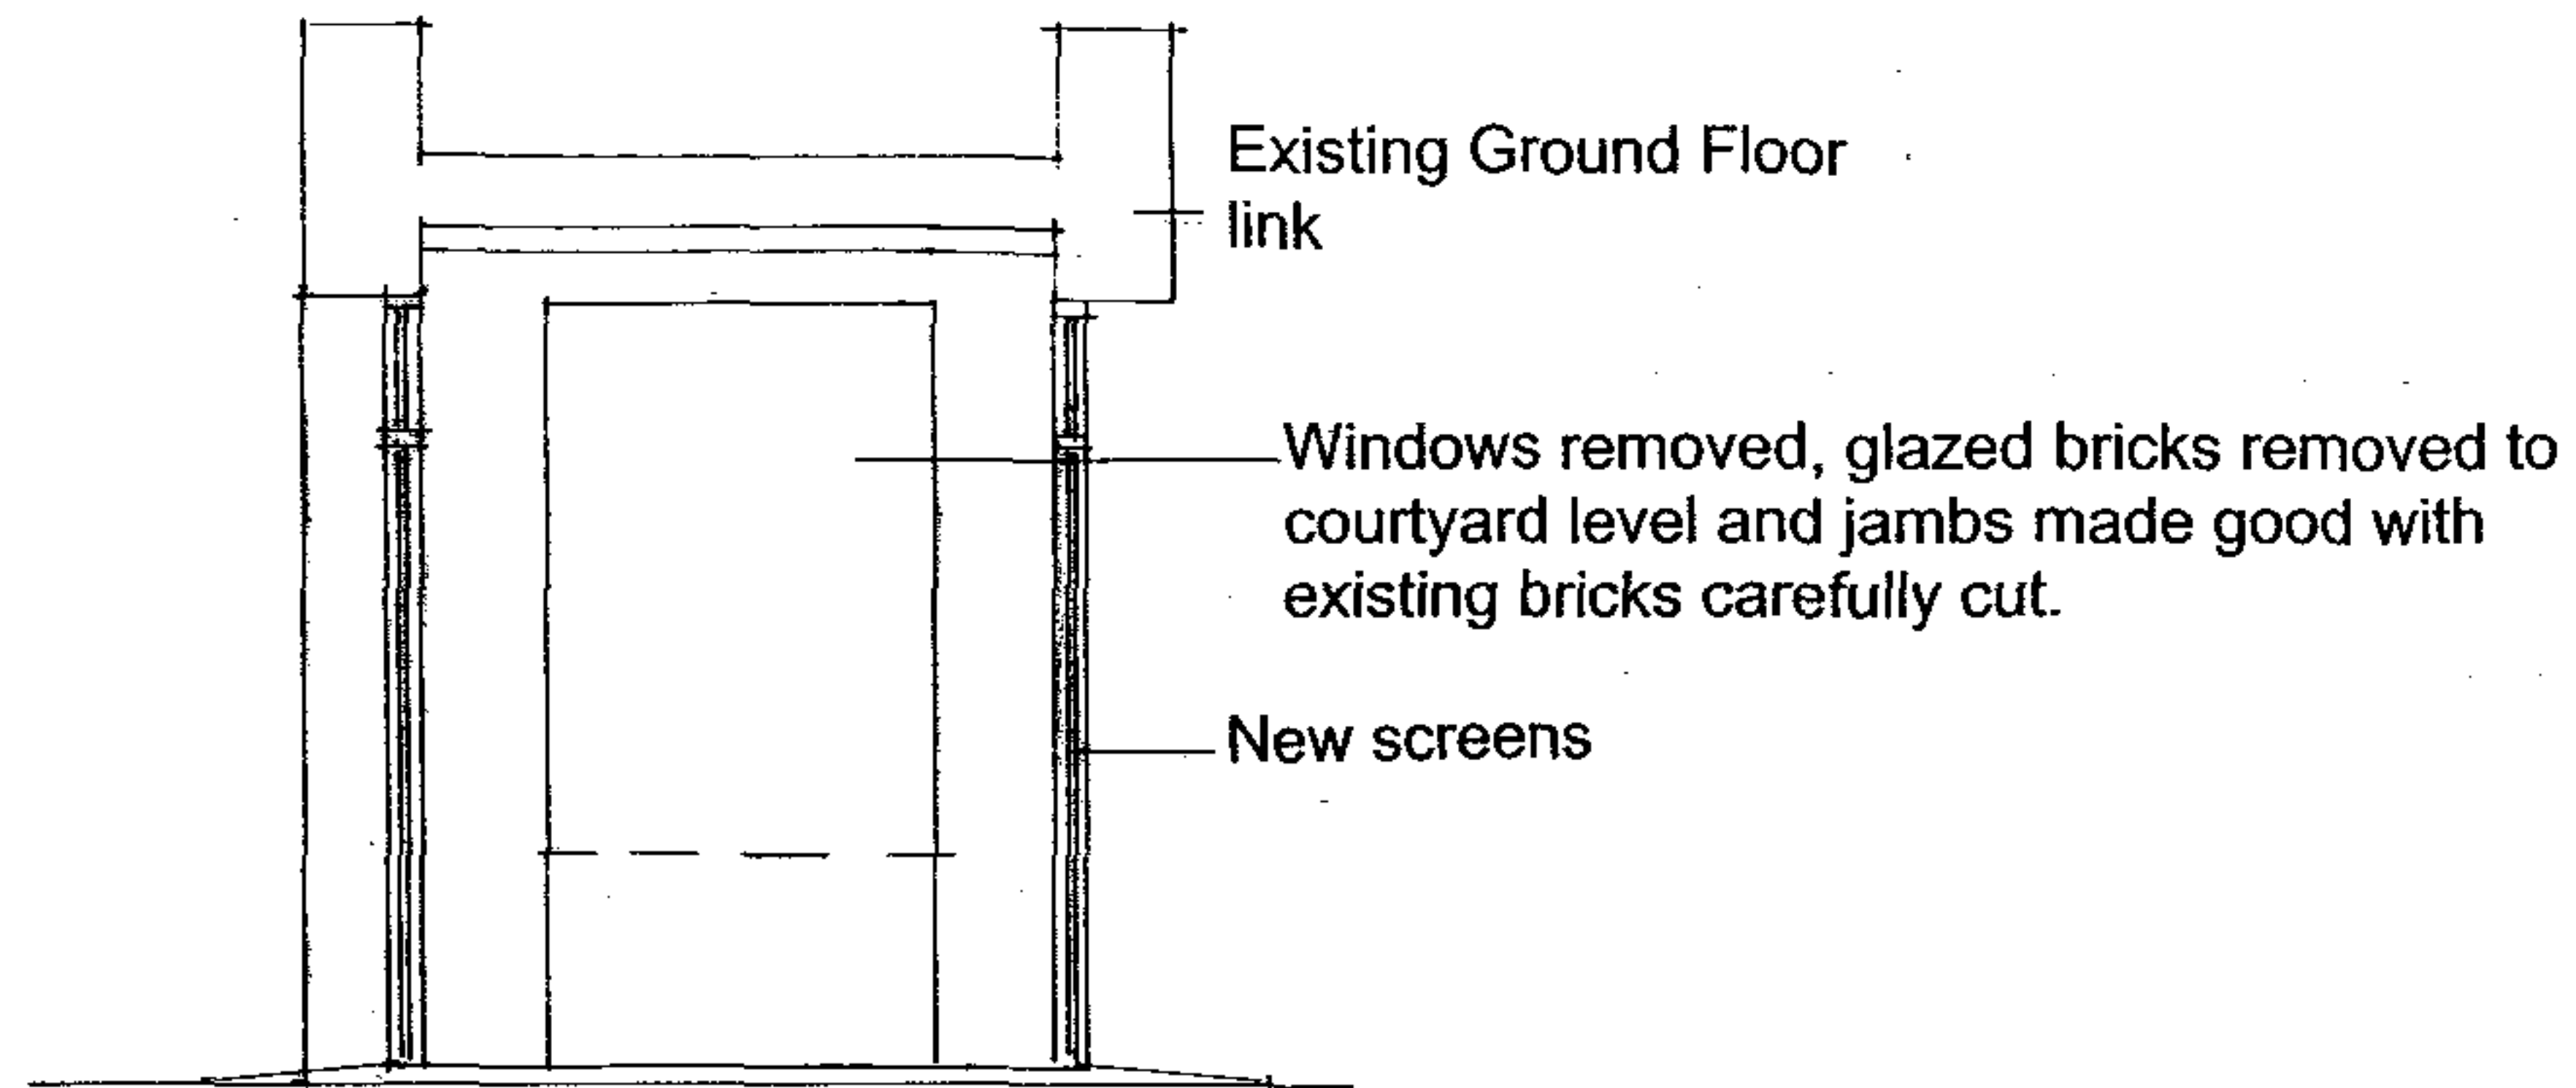

Cross Section

New Glazed screens and doors in white powder coated aluminium to match existing windows in courtyard

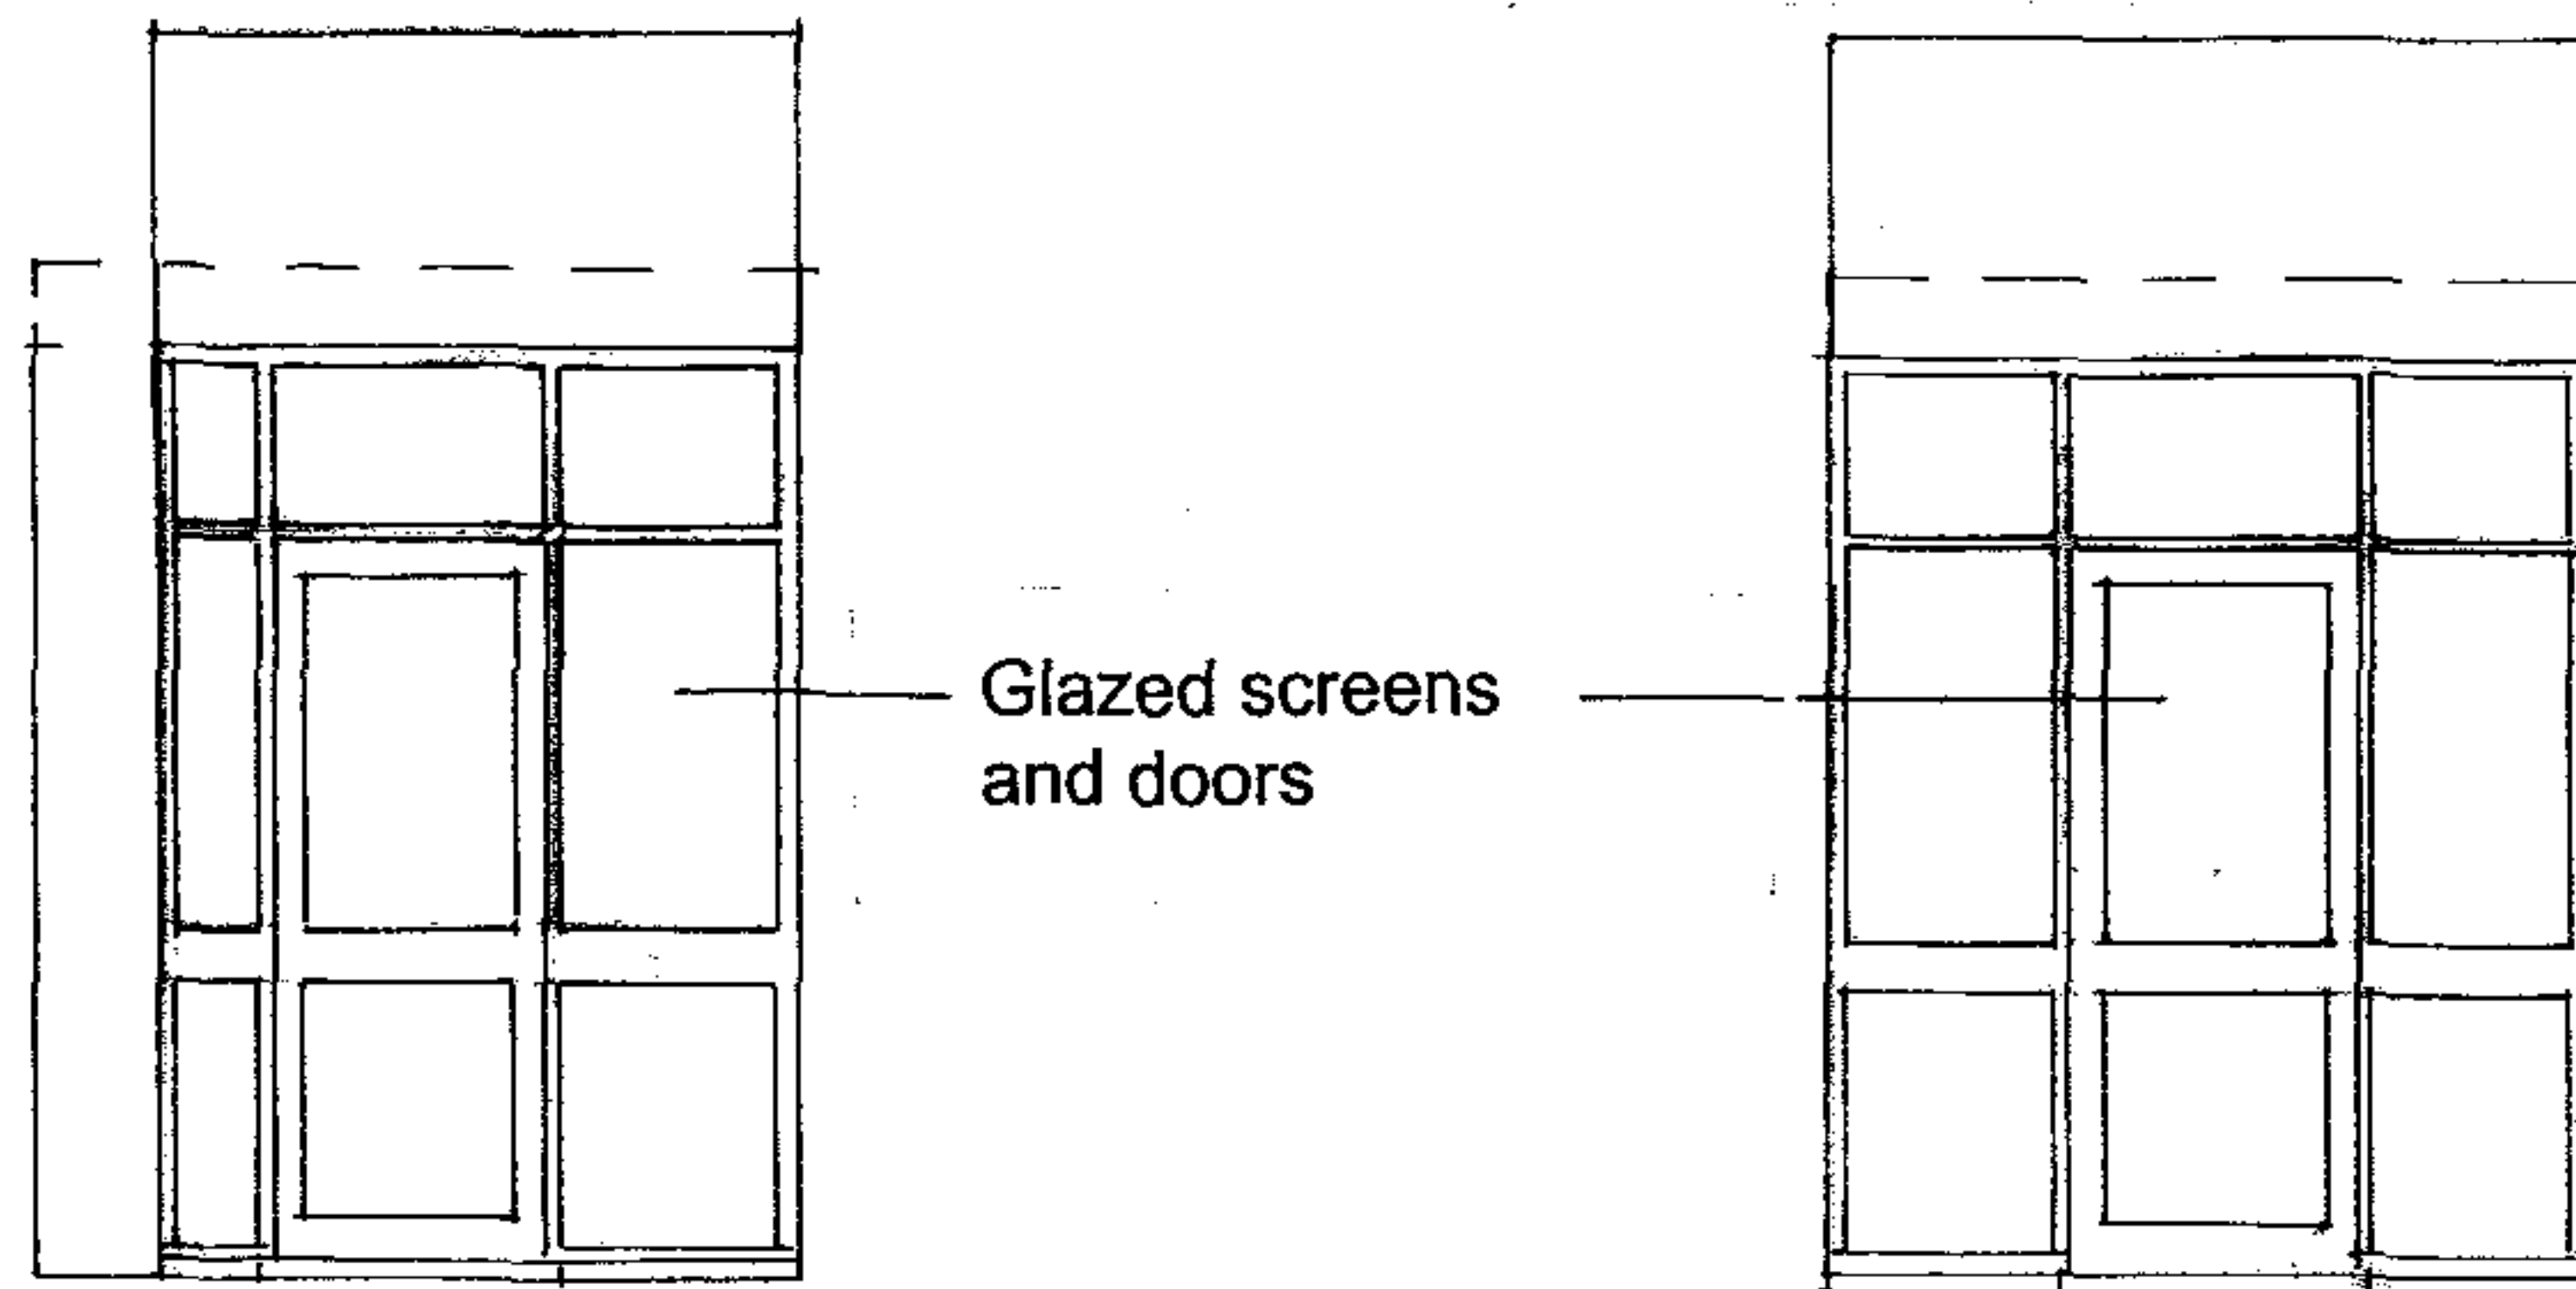


Viewed from North Side of Courtyard

Viewed from South Side of Courtyard

ELEVATIONAL DETAILS



Area underneath Sussex Corridor

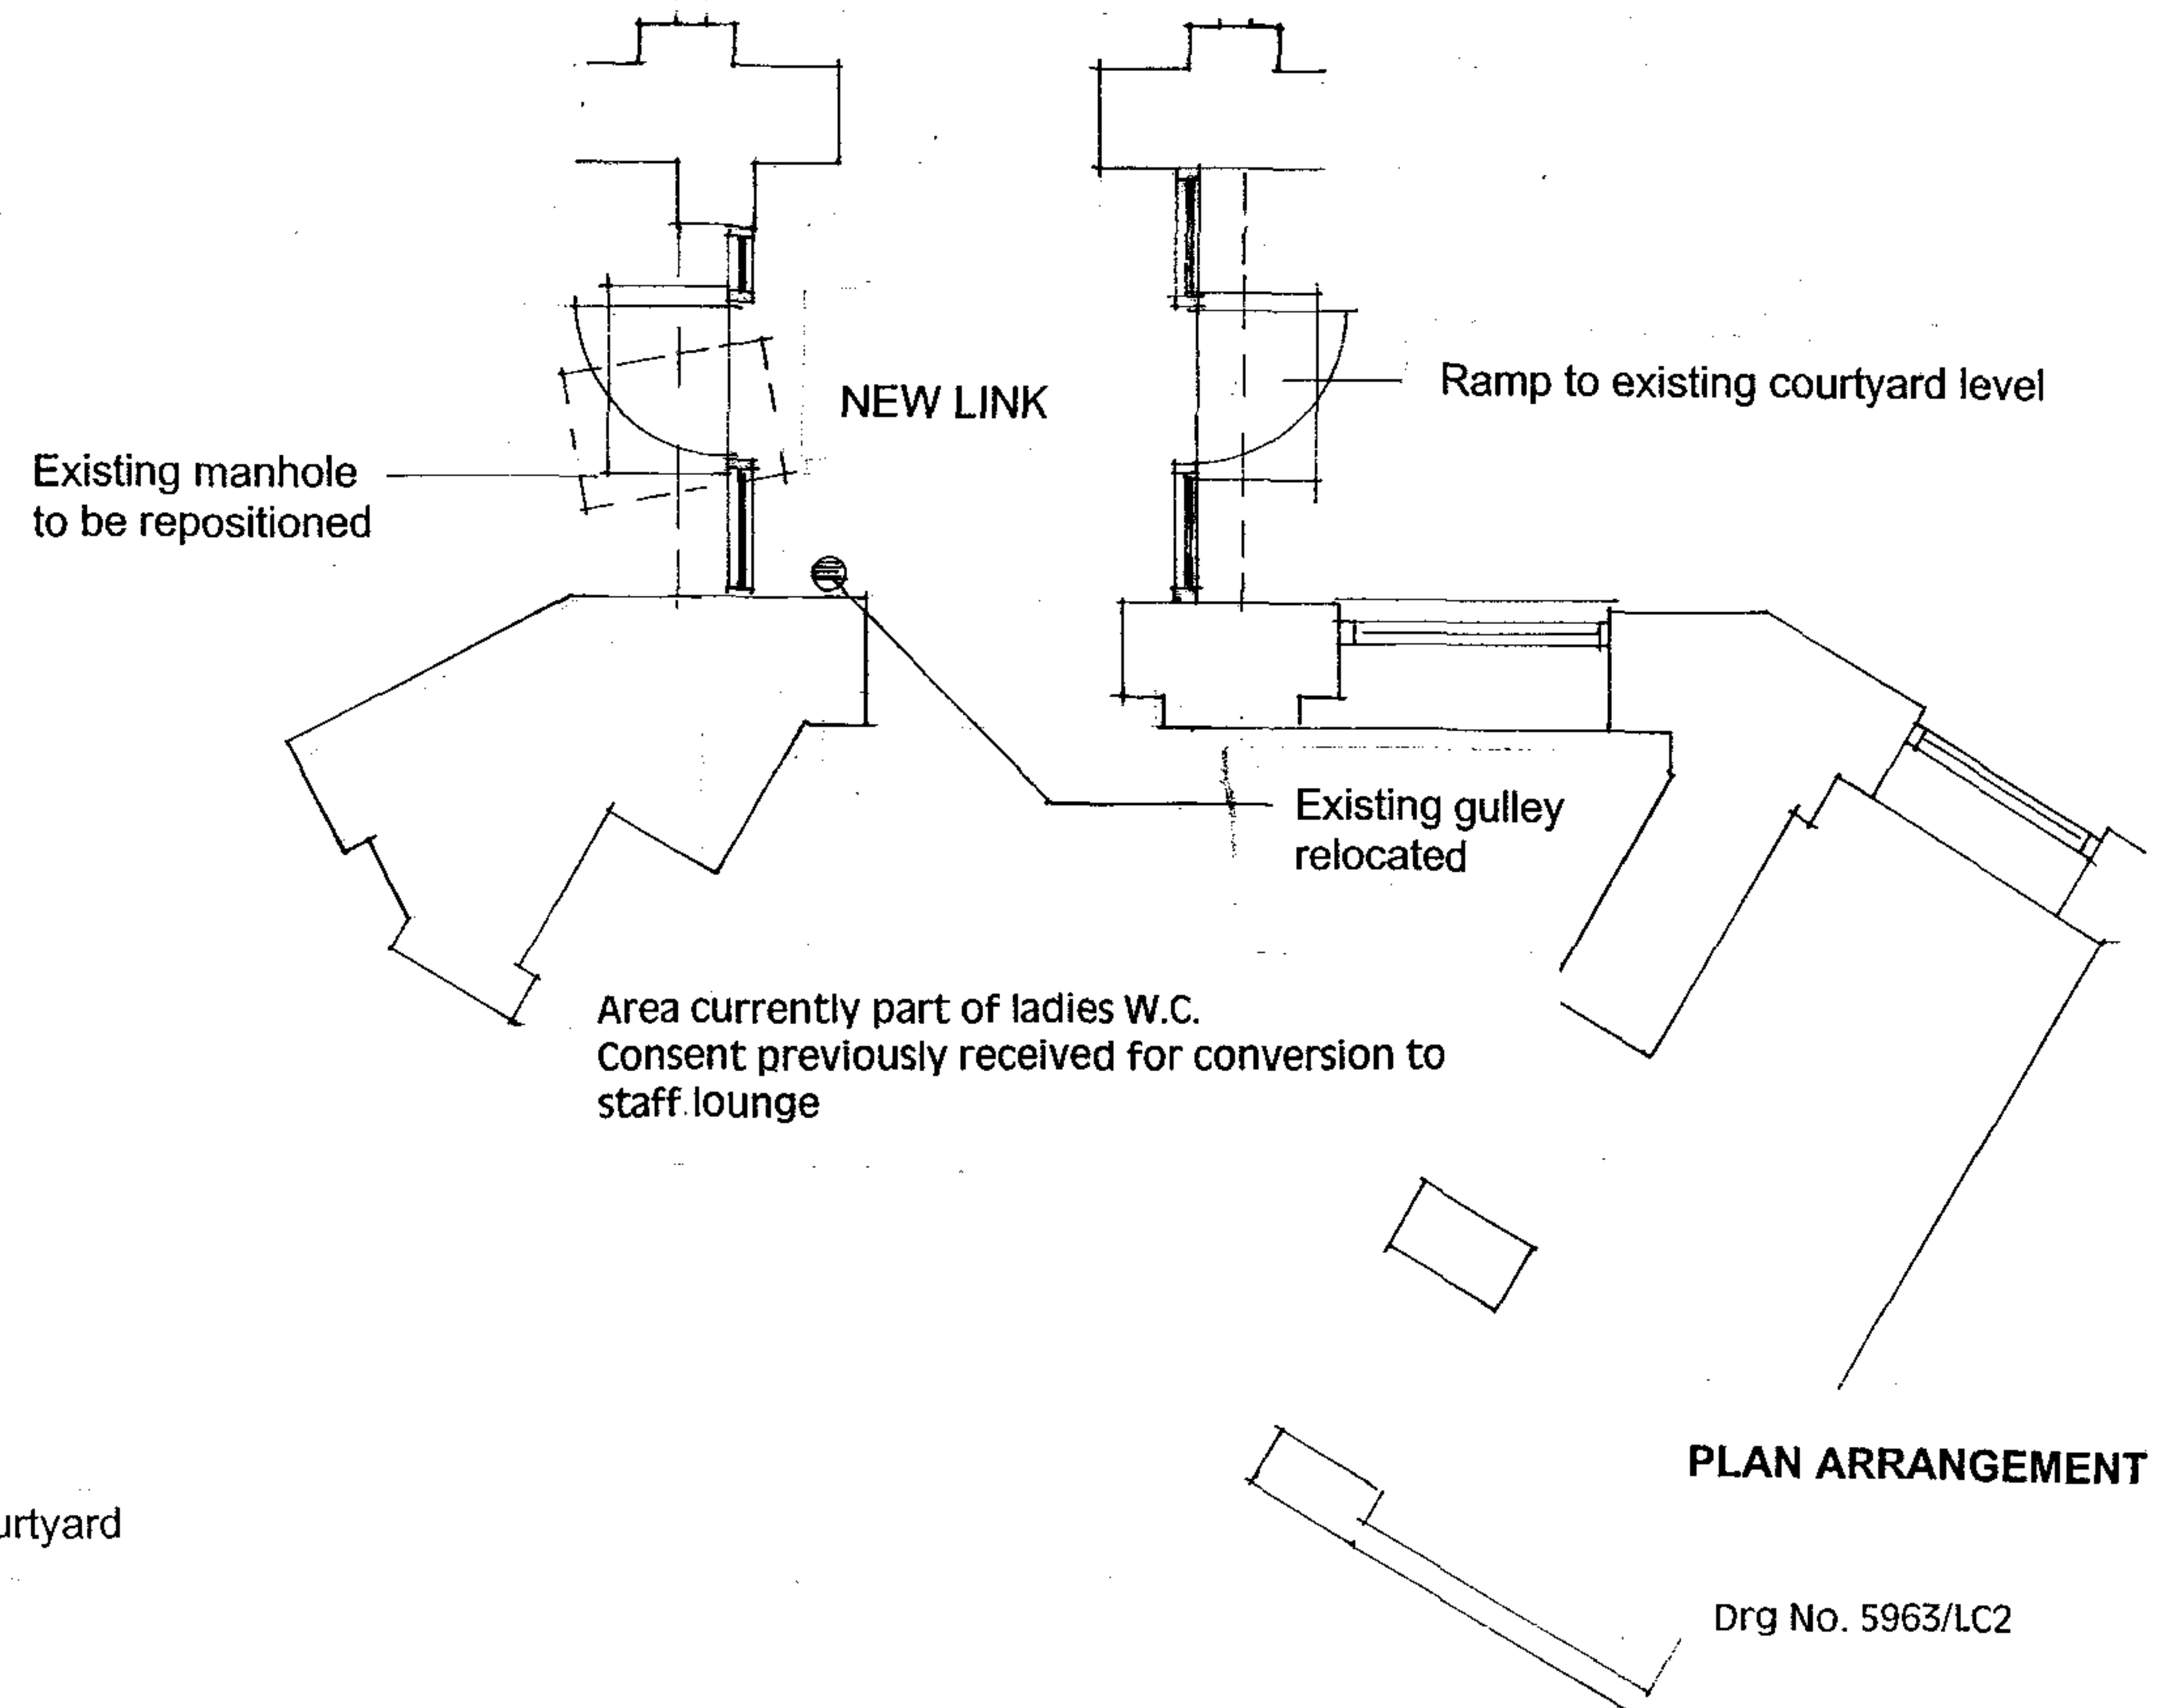

Drg No. 5963/LC2

Langley-Taylor
Chartered Surveyors
incorporating CAWS & MORRIS and WILLIAM LEEFE

LANGLEY-TAYLOR, EDINBURGH
is associated, but a separate partnership

**FREEMASONS' HALL
INFILL UNDERNEATH EXISTING LINK CORRIDOR**



View from North Courtyard



View from South Courtyard

Langley-Taylor
Chartered Surveyors
incorporating CAWS & MORRIS and WILLIAM LEEFE
LANGLEY-TAYLOR, EDINBURGH
is associated, but a separate partnership

**FREEMASONS' HALL
REMOVAL OF PARTITIONS FROM ANCILLARY STORES**



General View



Detailed View - Note no structural removals to be undertaken