



New secondary glazing fitted sympathetic to fenestration of existing windows

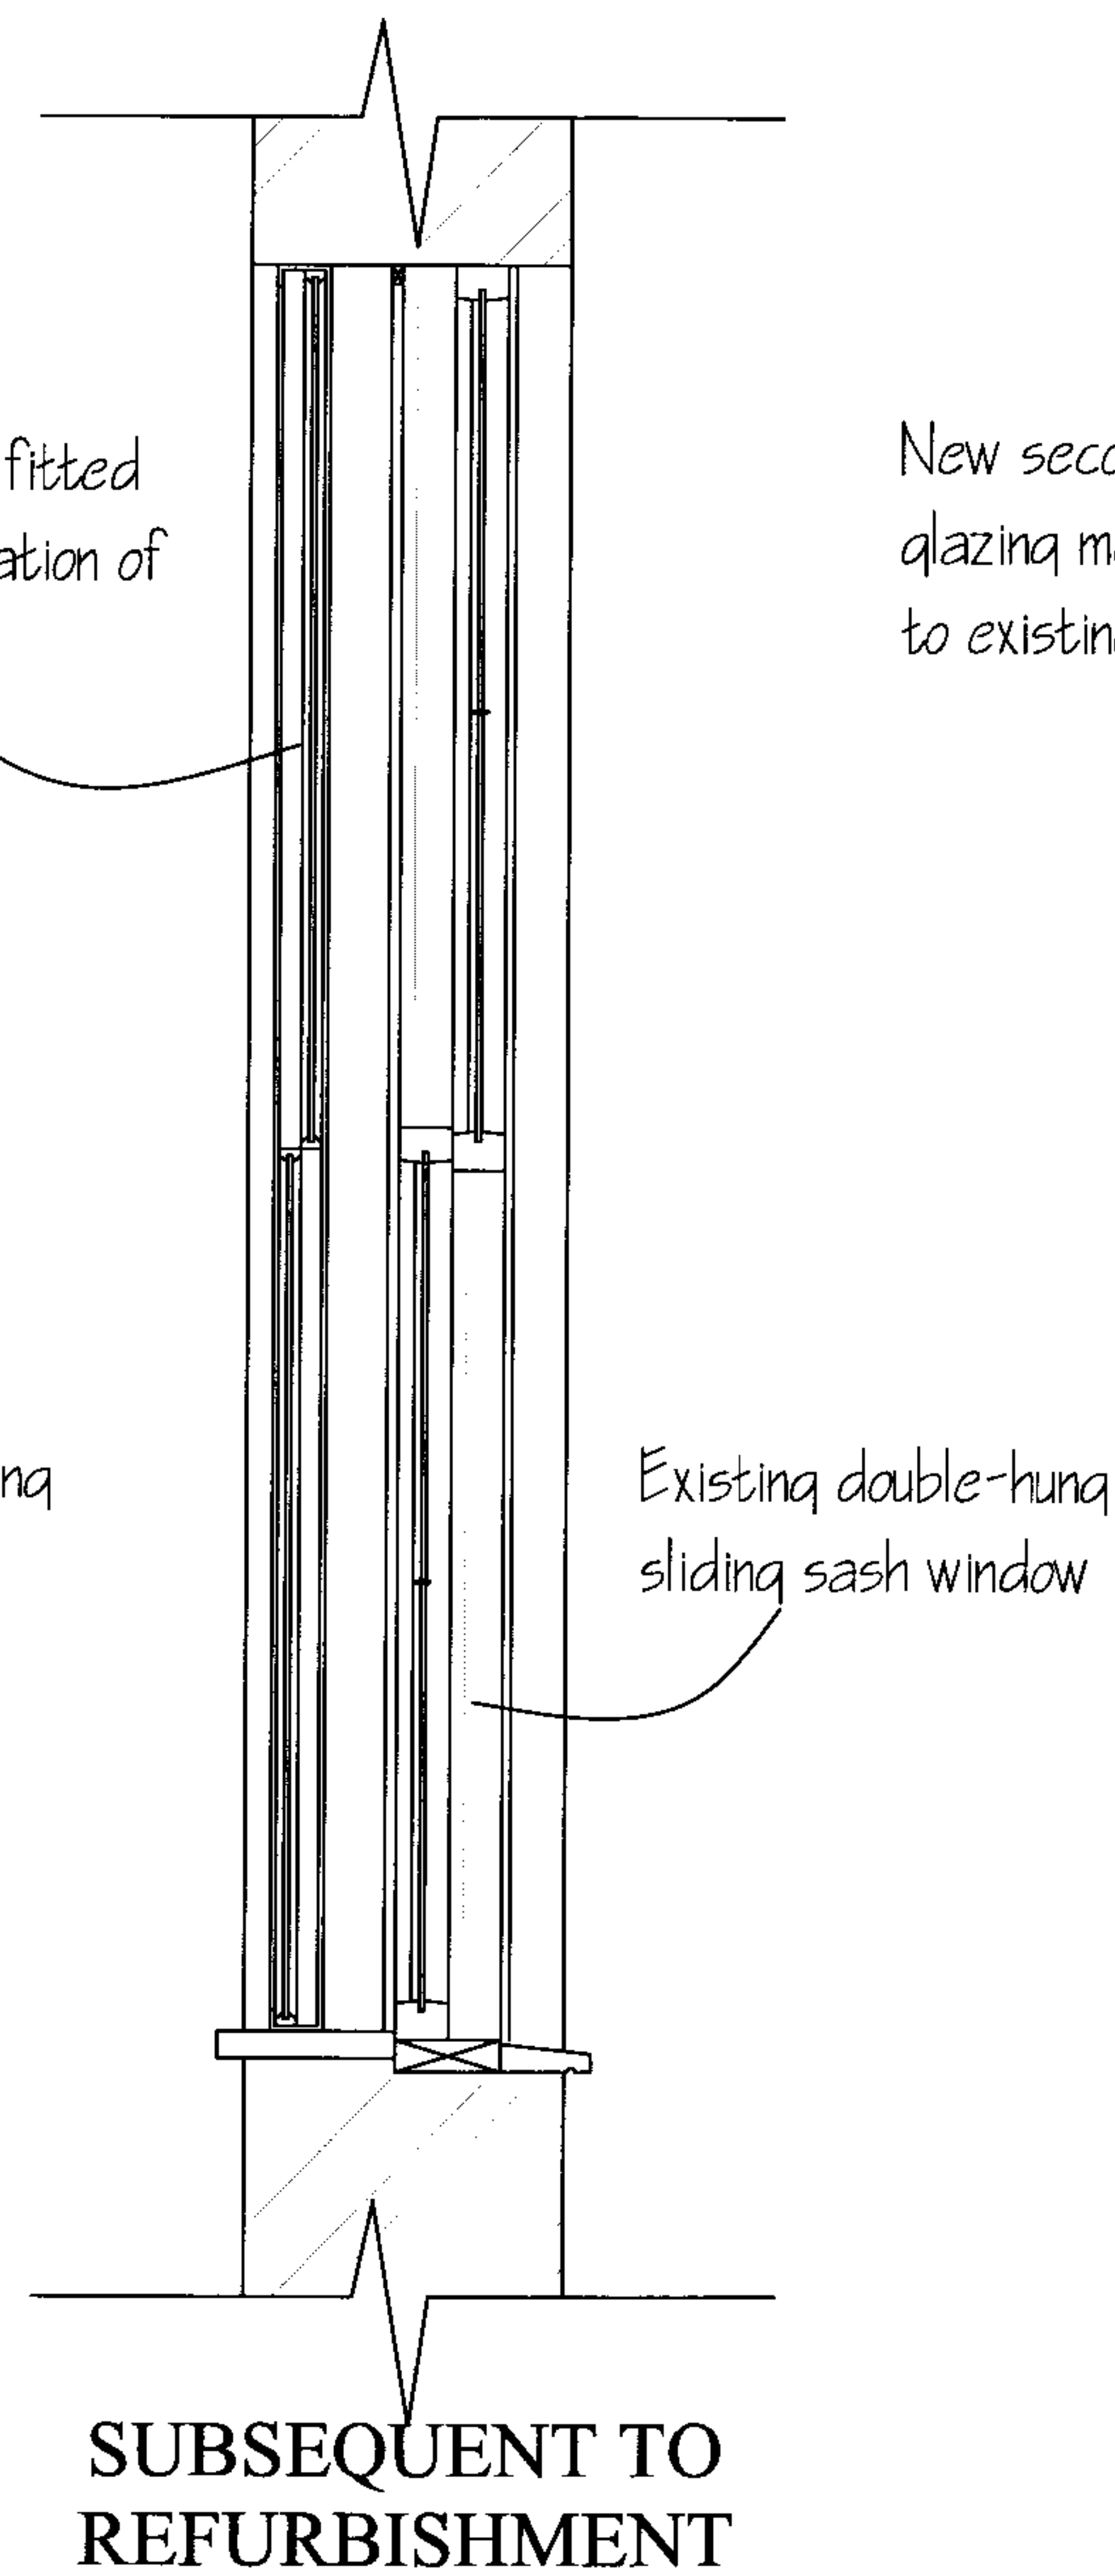

New secondary glazing moved closer to existing windows

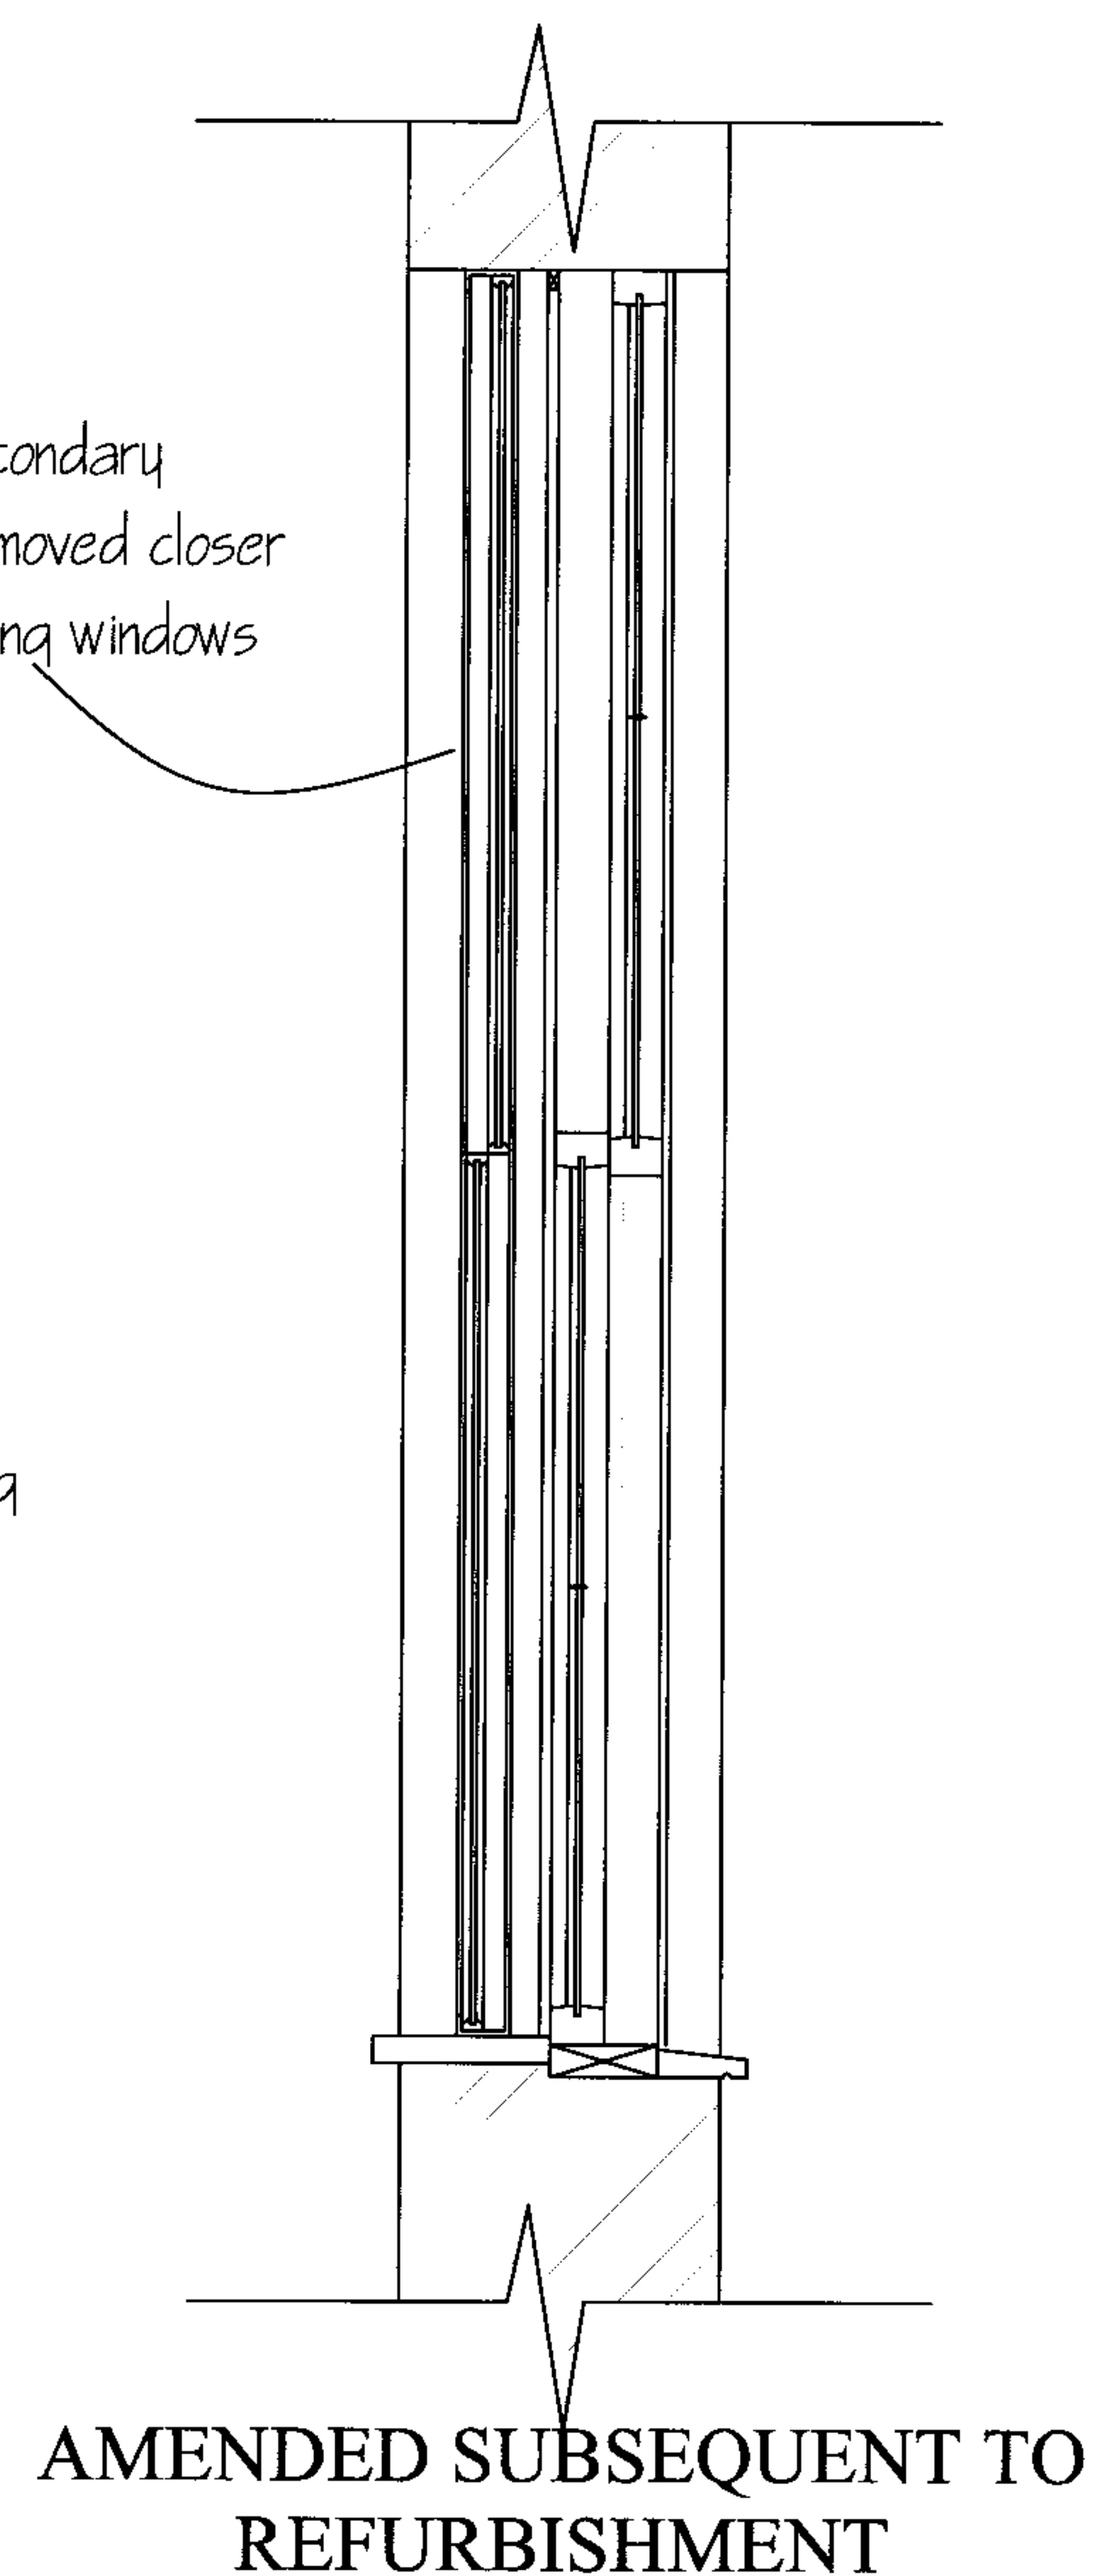

FIRST FLOOR

33 NEAL STREET

**Flat
Refurbishment**

DATE
April 2005

SCALE
1:10 @ A3

**Shaftesbury
Covent Garden Ltd**

DRAWING NO.
17318/10A/pl

FRESSON & TEE
CHARTERED SURVEYORS

1 SANDWICH STREET
LONDON
WC1H 9PF

Tel: (020) 7391 7100 Fax: (020) 7391 7121