



- 1 - clinker facework
2 - plaster facework
3 - plaster ornaments
4 - wooden windows
5 - iron barrier
- A - gas inlet under the staircase
B - copper gas pipe Ø28 mm
C - copper gas pipe Ø22 mm

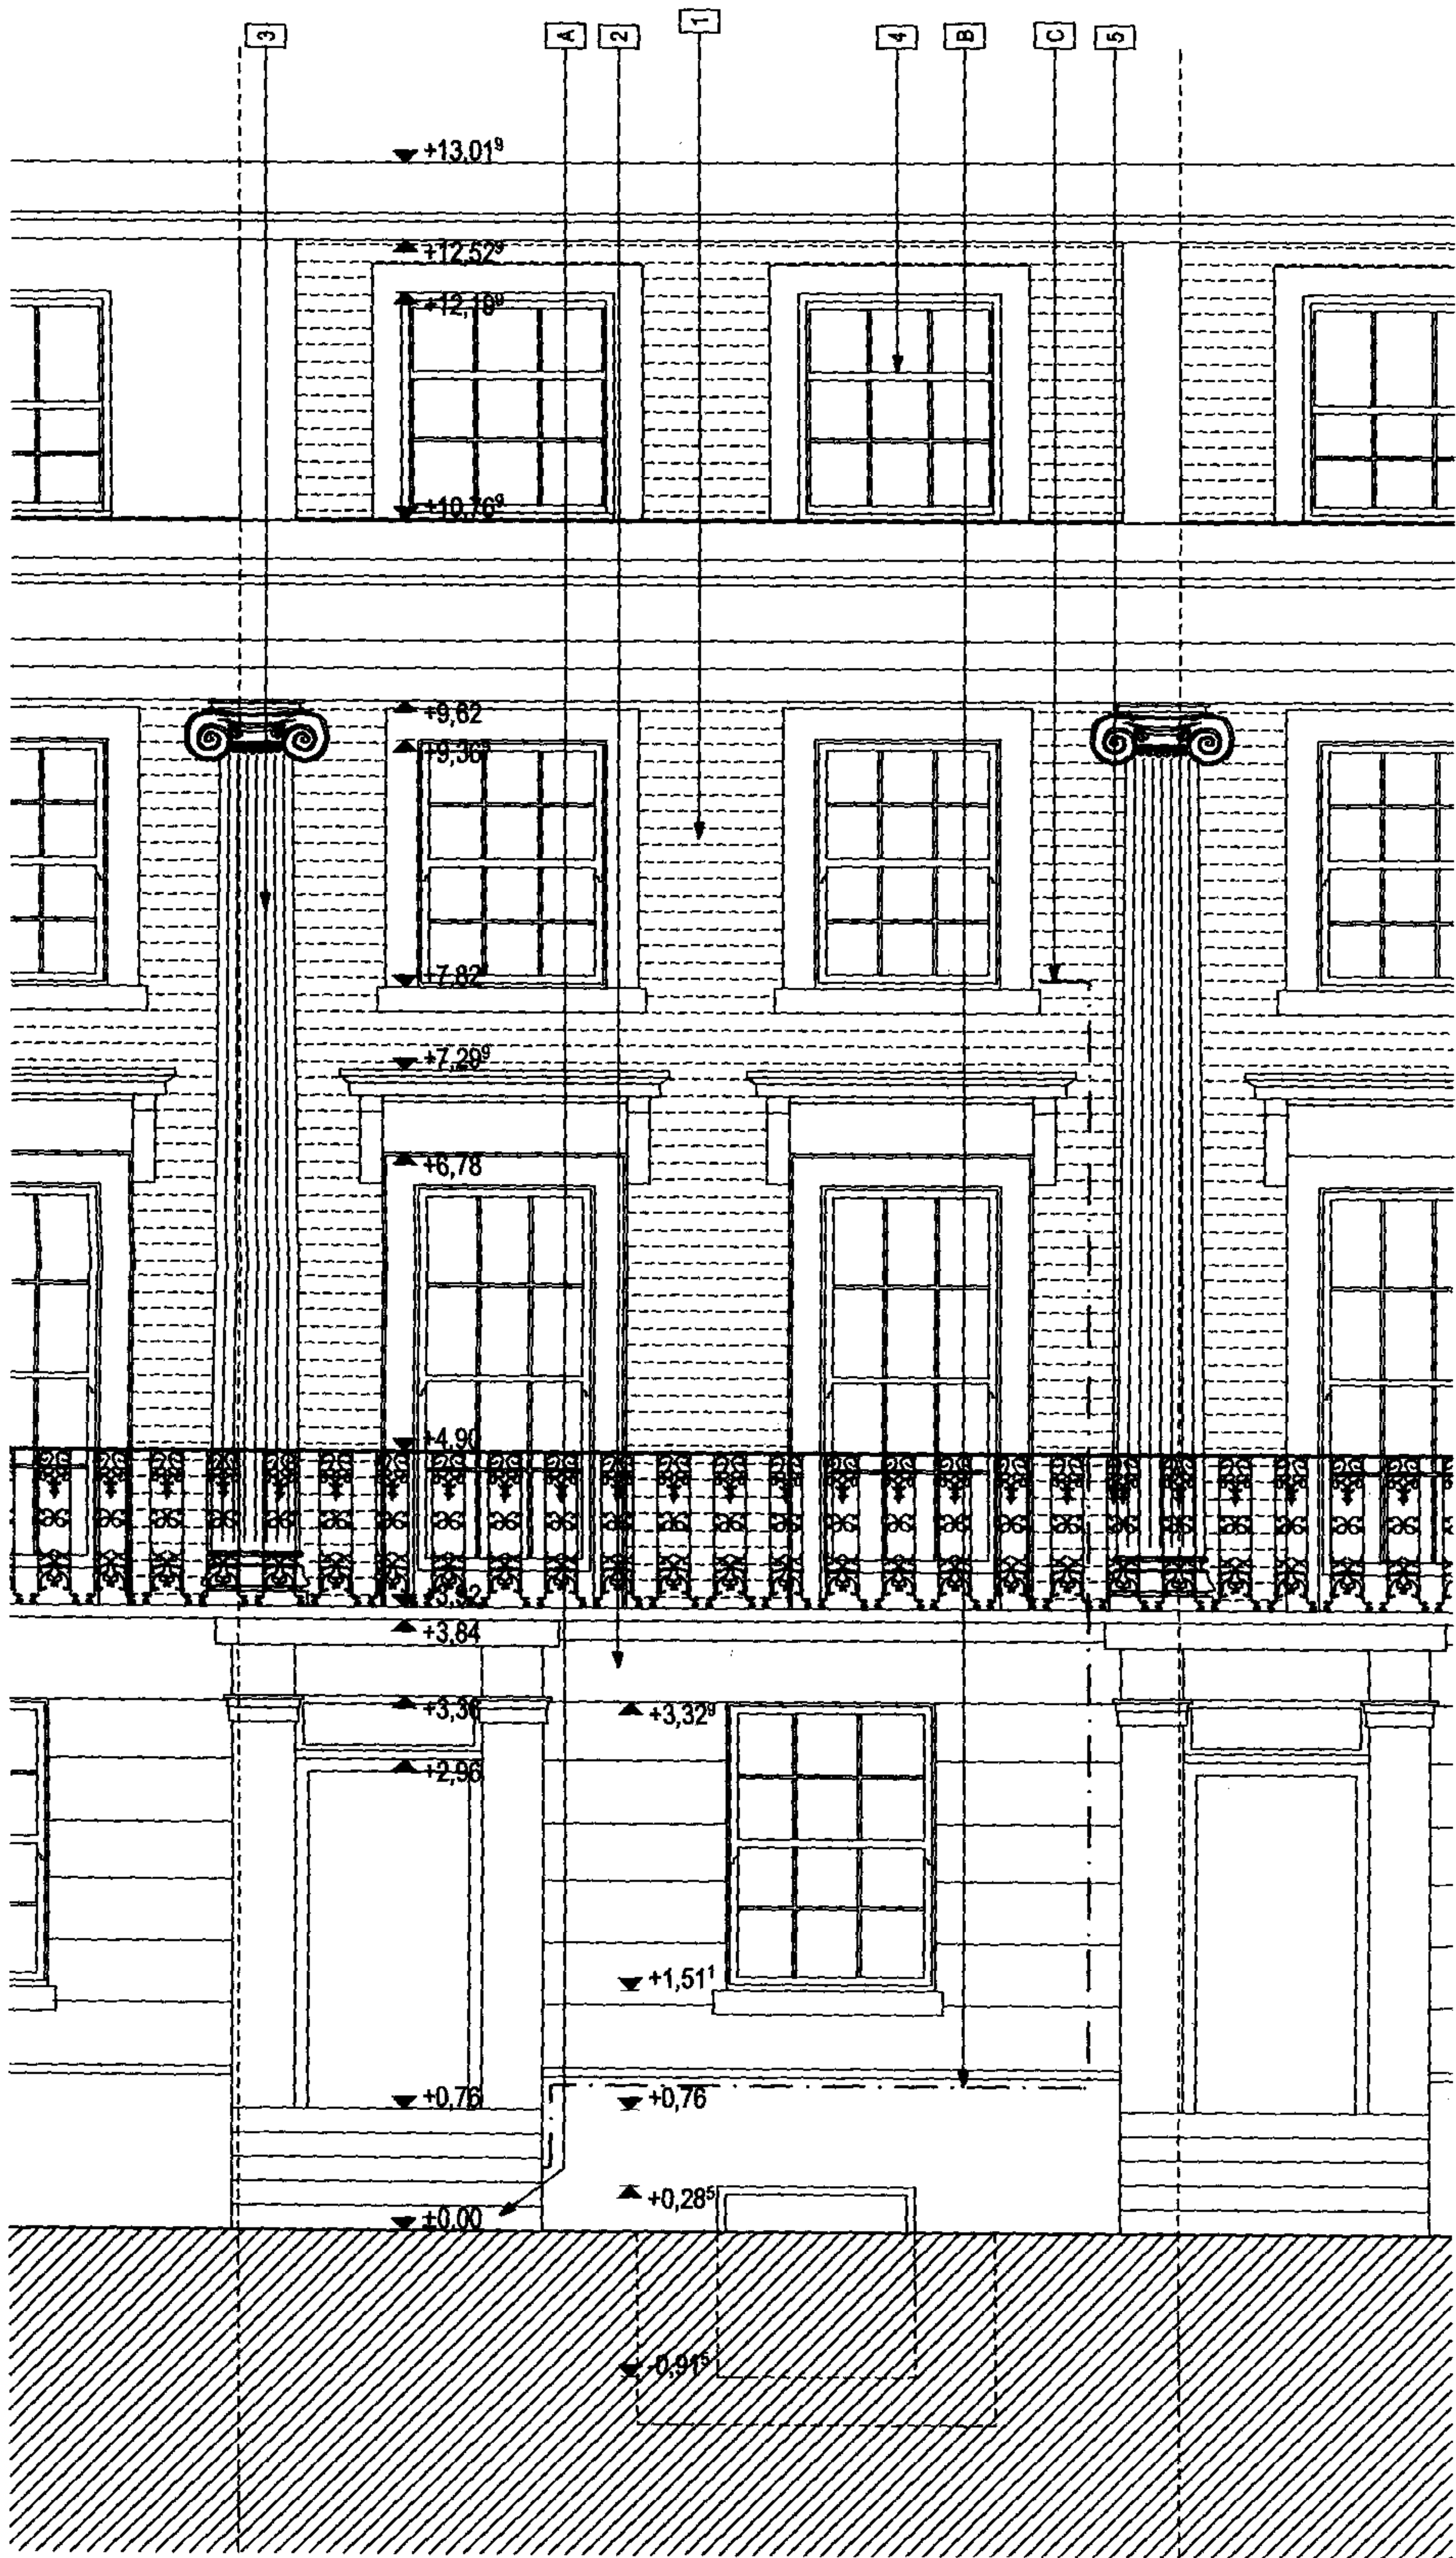


fixation of the gas pipe

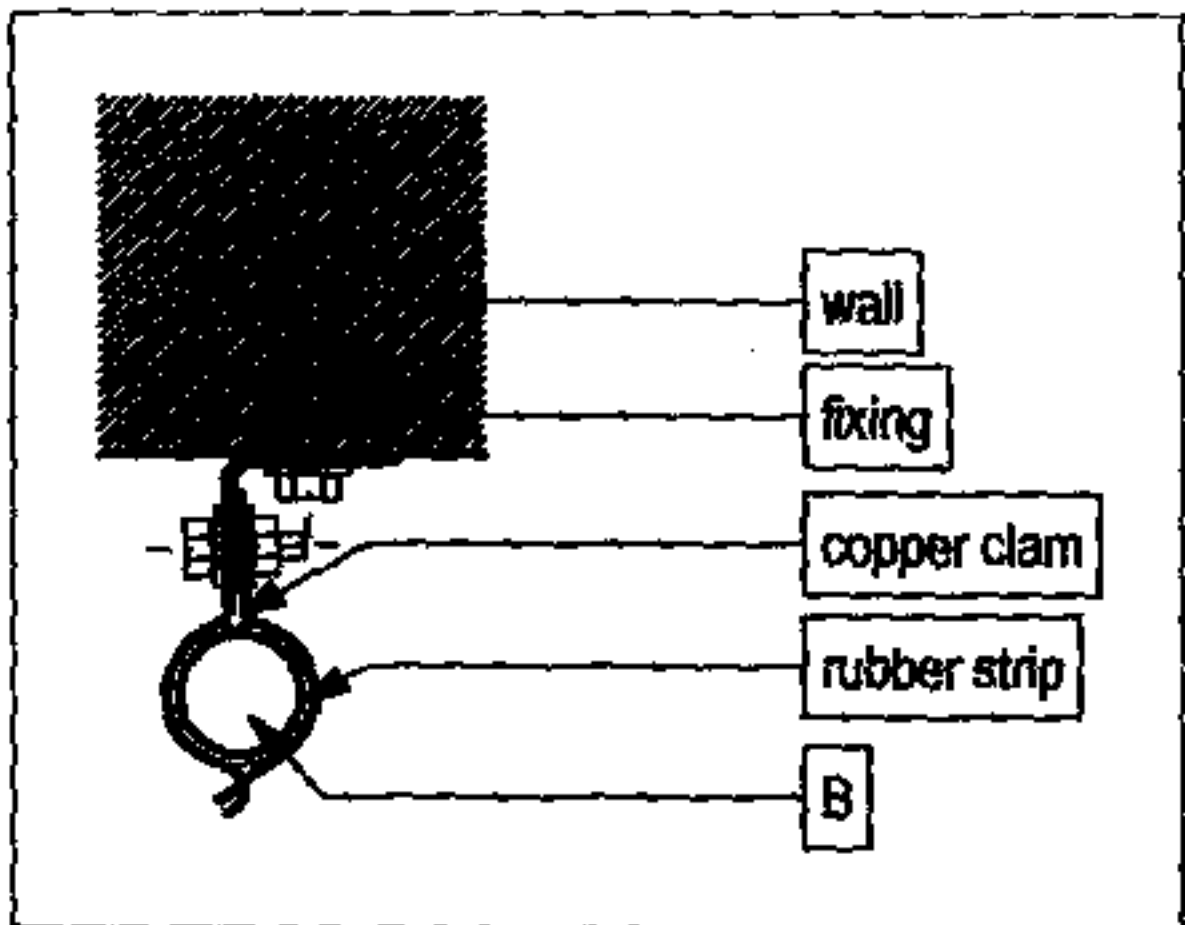

scale 1:5

photo of the facade

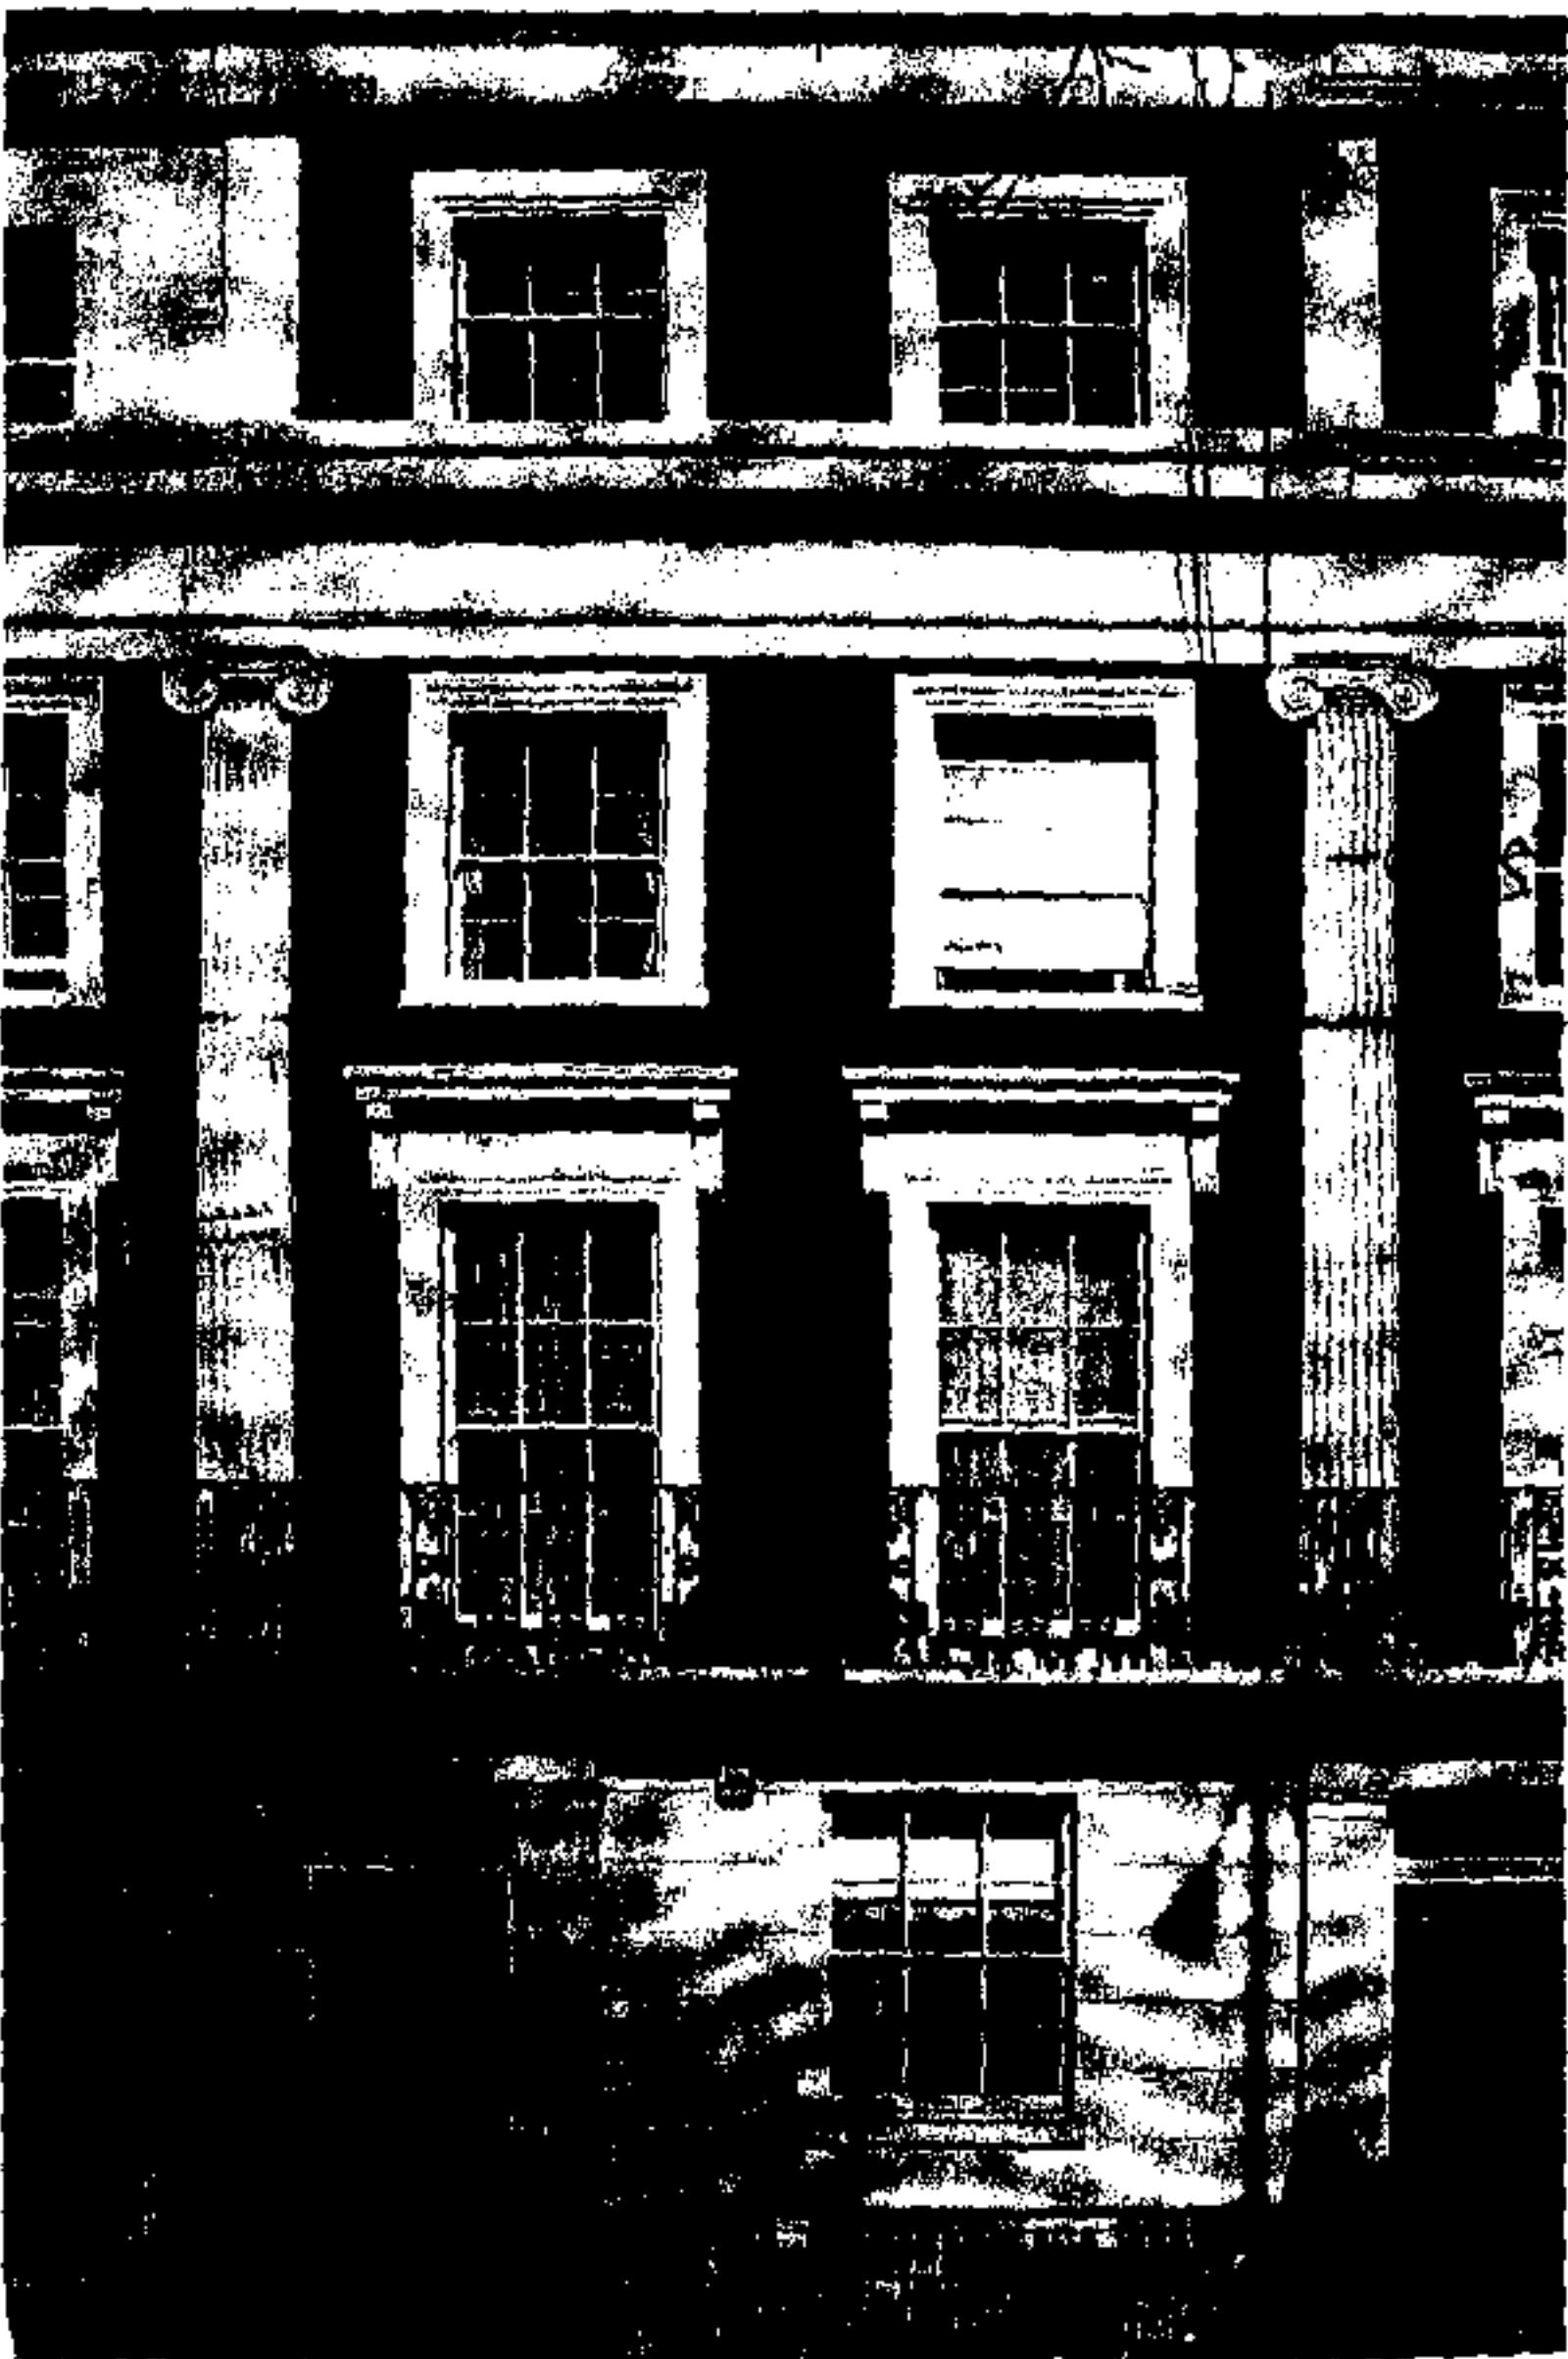

client:	Duncan Lawson	drawing:	FACADE FROM THE STREET placement of a new gas pipe	scale:	1:50
planner:	Peter Lasztóczy dipl. ing. architect	project:	DWELLING HOUSE 35/c Mornington Terrace Camden NW1 7RS, London, UK.	date:	04.05.2005.