

Existing Plan

©

THE CONTRACTOR SHOULD CHECK ALL DIMENSIONS ON SITE. NO DIMENSIONS TO BE SCALED FROM THIS DRAWING.
 NO PART OF THIS DRAWING IS TO BE COPIED OR REPRODUCED WITHOUT THE PRIOR CONSENT OF THE ARCHITECT.
 IT IS THE CONTRACTORS RESPONSIBILITY TO ENSURE COMPLIANCE WITH THE BUILDING REGULATIONS.
 ALL RIGHTS DESCRIBED IN CHAPTER IV OF THE COPYRIGHT, DESIGNS AND PATENTS ACT 1988 HAVE GENERALLY BEEN ASSERTED.

rev. date. amendment. chkd.


rev. date. amendment. chkd.

drg status.

Client London Borough of Camden	Drawing Una House - Raised Area Plans Existing	Dwg no C3176/04	rev
Project Raised Central Area	Drawn OCT 03	Date OCT 03	Scale 1:100 @ A3

BIRMINGHAM 0121 652 1390 : CAMBRIDGE 01223 447130 : DUNDEE 01382 738 619 : GLASGOW 0141 435 3300 : QUEEN'S COURT (LONDON) 020 7487 7300
 LYON PLACE (LONDON) 020 7790 8601 : MANDSTONE 01322 860044 : NEWCASTLE 0191 263 0770 : WALTHAM FOREST 020 8668 6789 : WORTHING 01903 222 400

DEARLE & HENDERSON

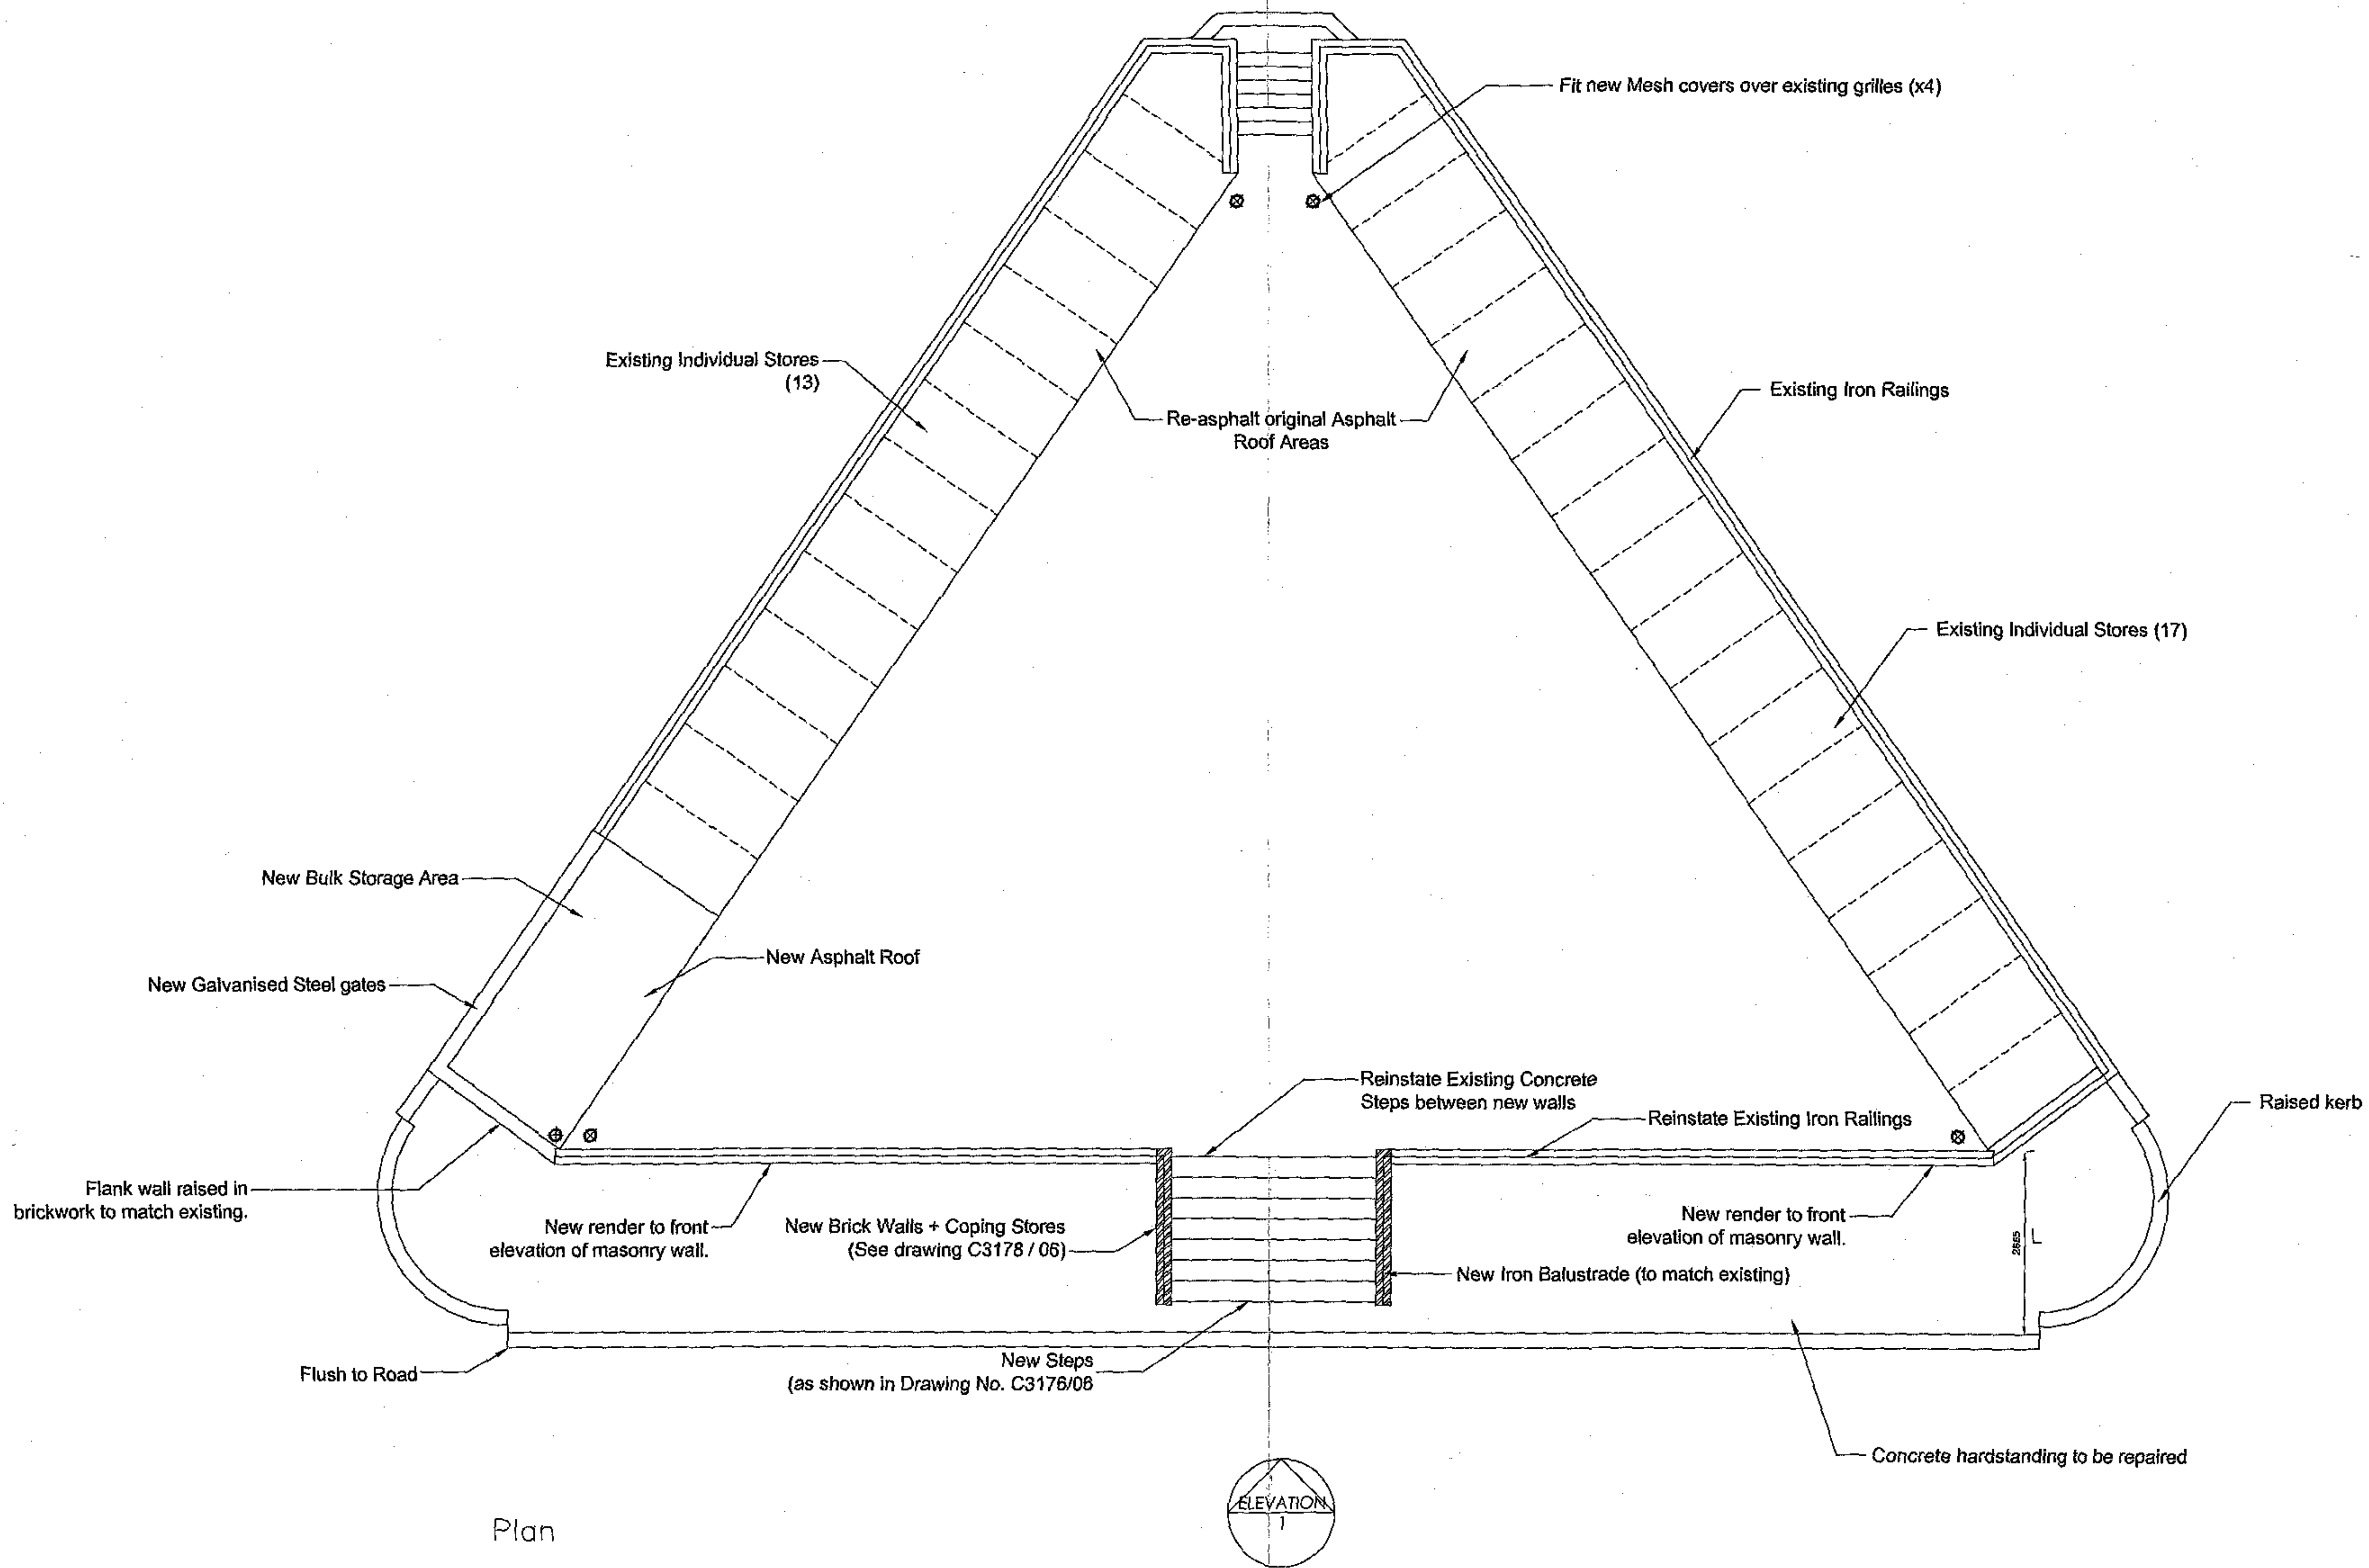

Plan

©
 THE CONTRACTOR SHOULD CHECK ALL DIMENSIONS ON SITE. NO DIMENSIONS TO BE SCALED FROM THIS DRAWING.
 NO PART OF THIS DRAWING IS TO BE COPIED OR REPRODUCED WITHOUT THE PRIOR CONSENT OF THE ARCHITECT.
 IT IS THE CONTRACTORS RESPONSIBILITY TO ENSURE COMPLIANCE WITH THE BUILDING REGULATIONS.
 ALL RIGHTS DESCRIBED IN CHAPTER IV OF THE COPYRIGHT, DESIGNS AND PATENTS ACT 1988 HAVE GENERALLY BEEN ASSERTED.


rev. date amendment. chkd. rev. date amendment. chkd.

drg status.


client London Borough of Camden	drawing Una House - Raised Area Plans Proposed	drg no C3176/05	rev
project Raised Central Area	drawn OCT 08	date	scale 1:100 @ A3

BIRMINGHAM 0121 632 1300 : CAMBRIDGE 01223 467150 : DUNDEE 01382 708 810 : GLASGOW 0141 435 3000 : GERRY COURT (LONDON) 020 7497 7500
 LYON PLACE (LONDON) 020 7730 9601 : MANCHESTER 01622 662044 : NEWCASTLE 0191 233 0770 : WALTHAM FOREST 020 8598 8700 : WORTHING 01903 232 400

DEARLE & HENDERSON

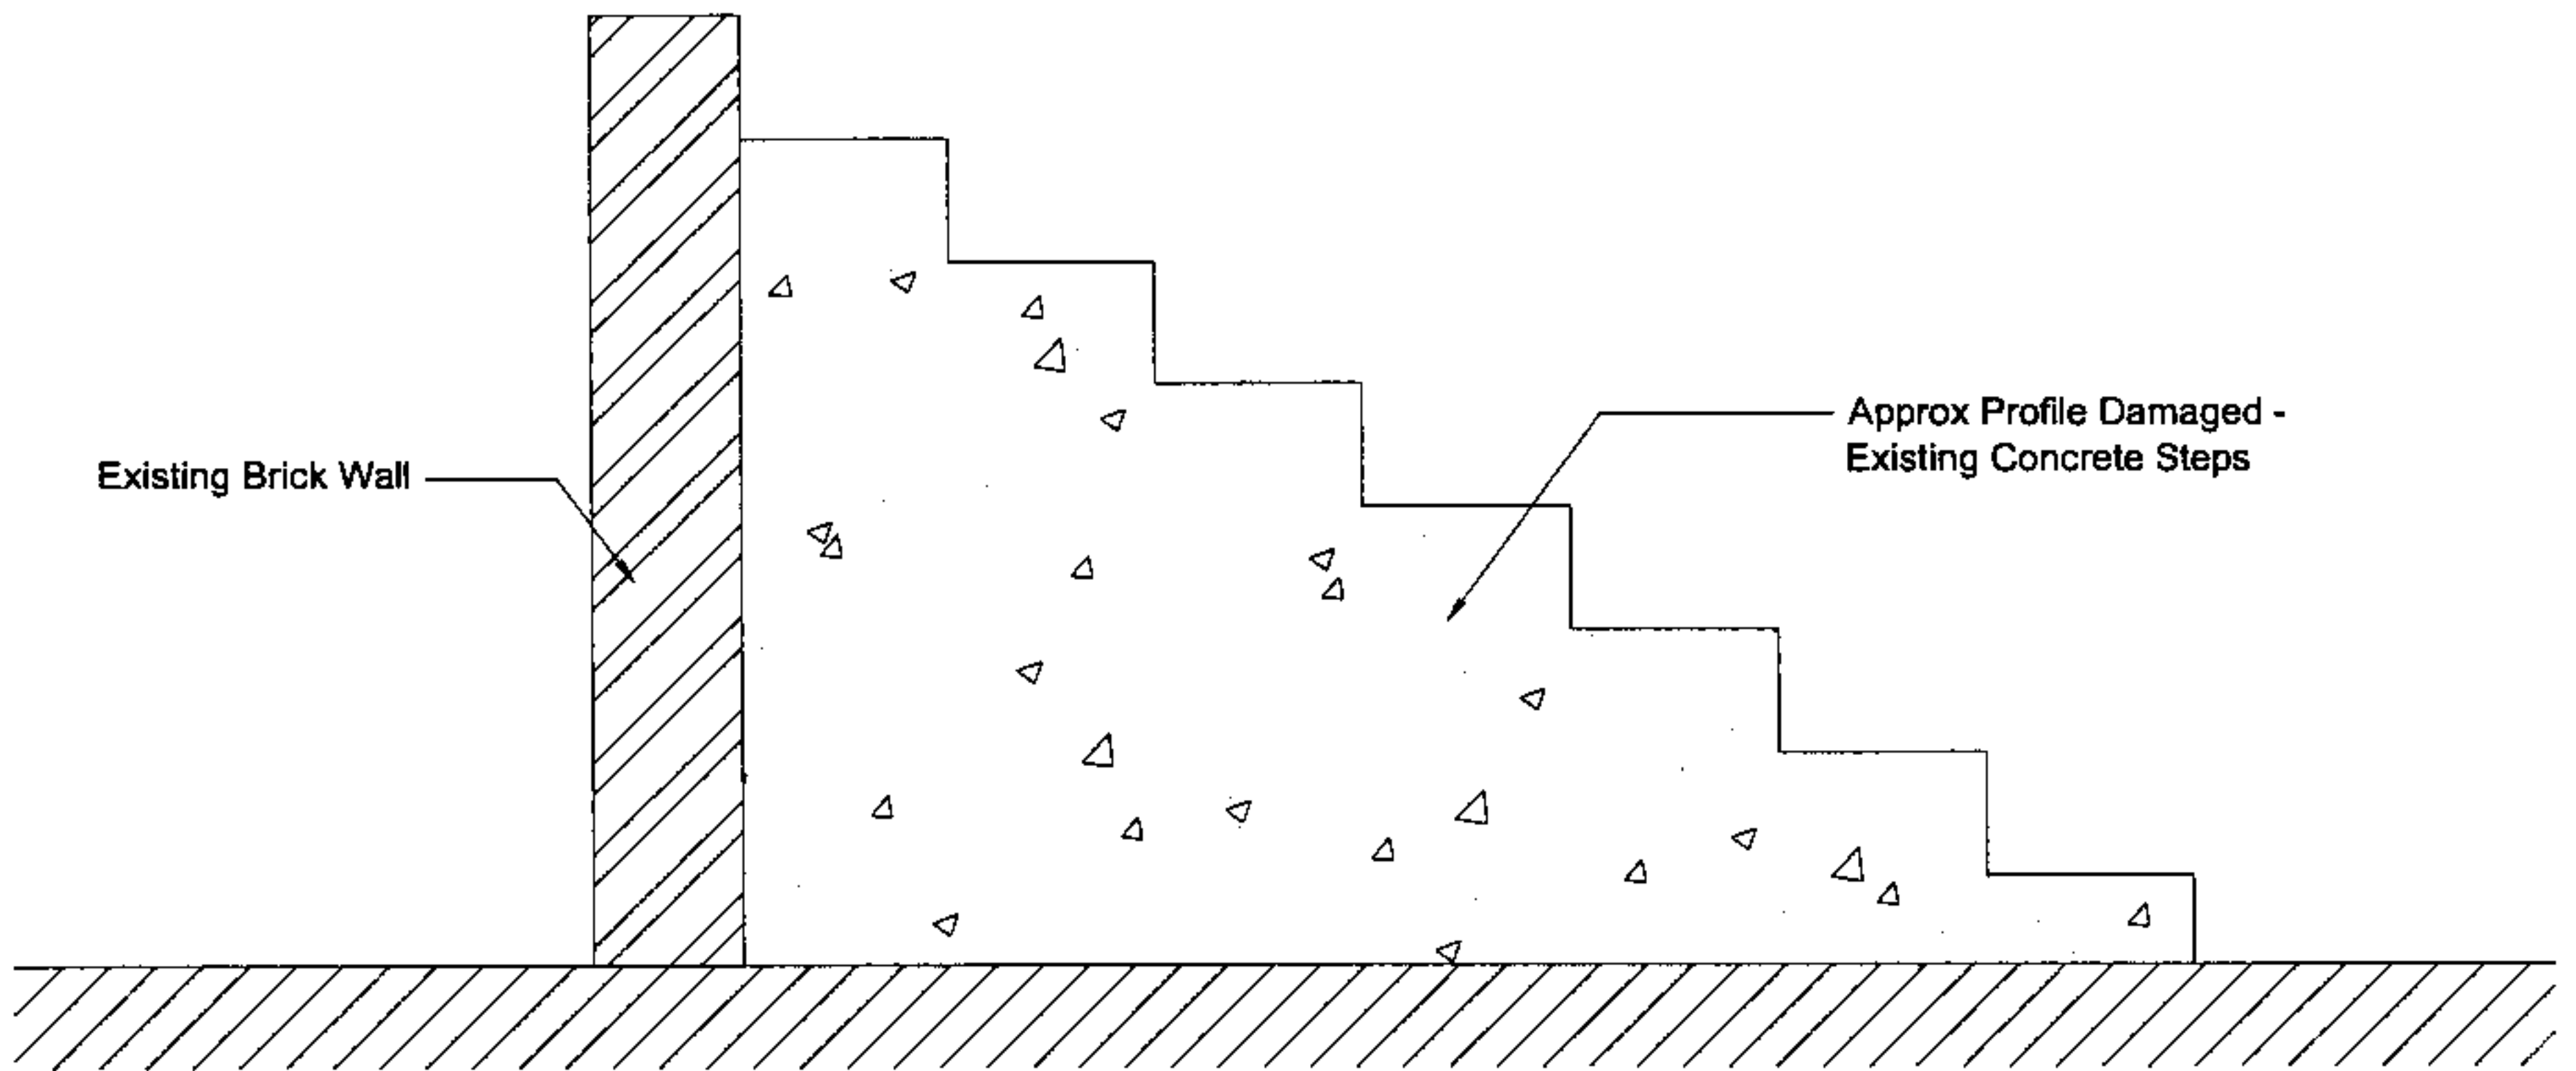

EXISTING SECTION

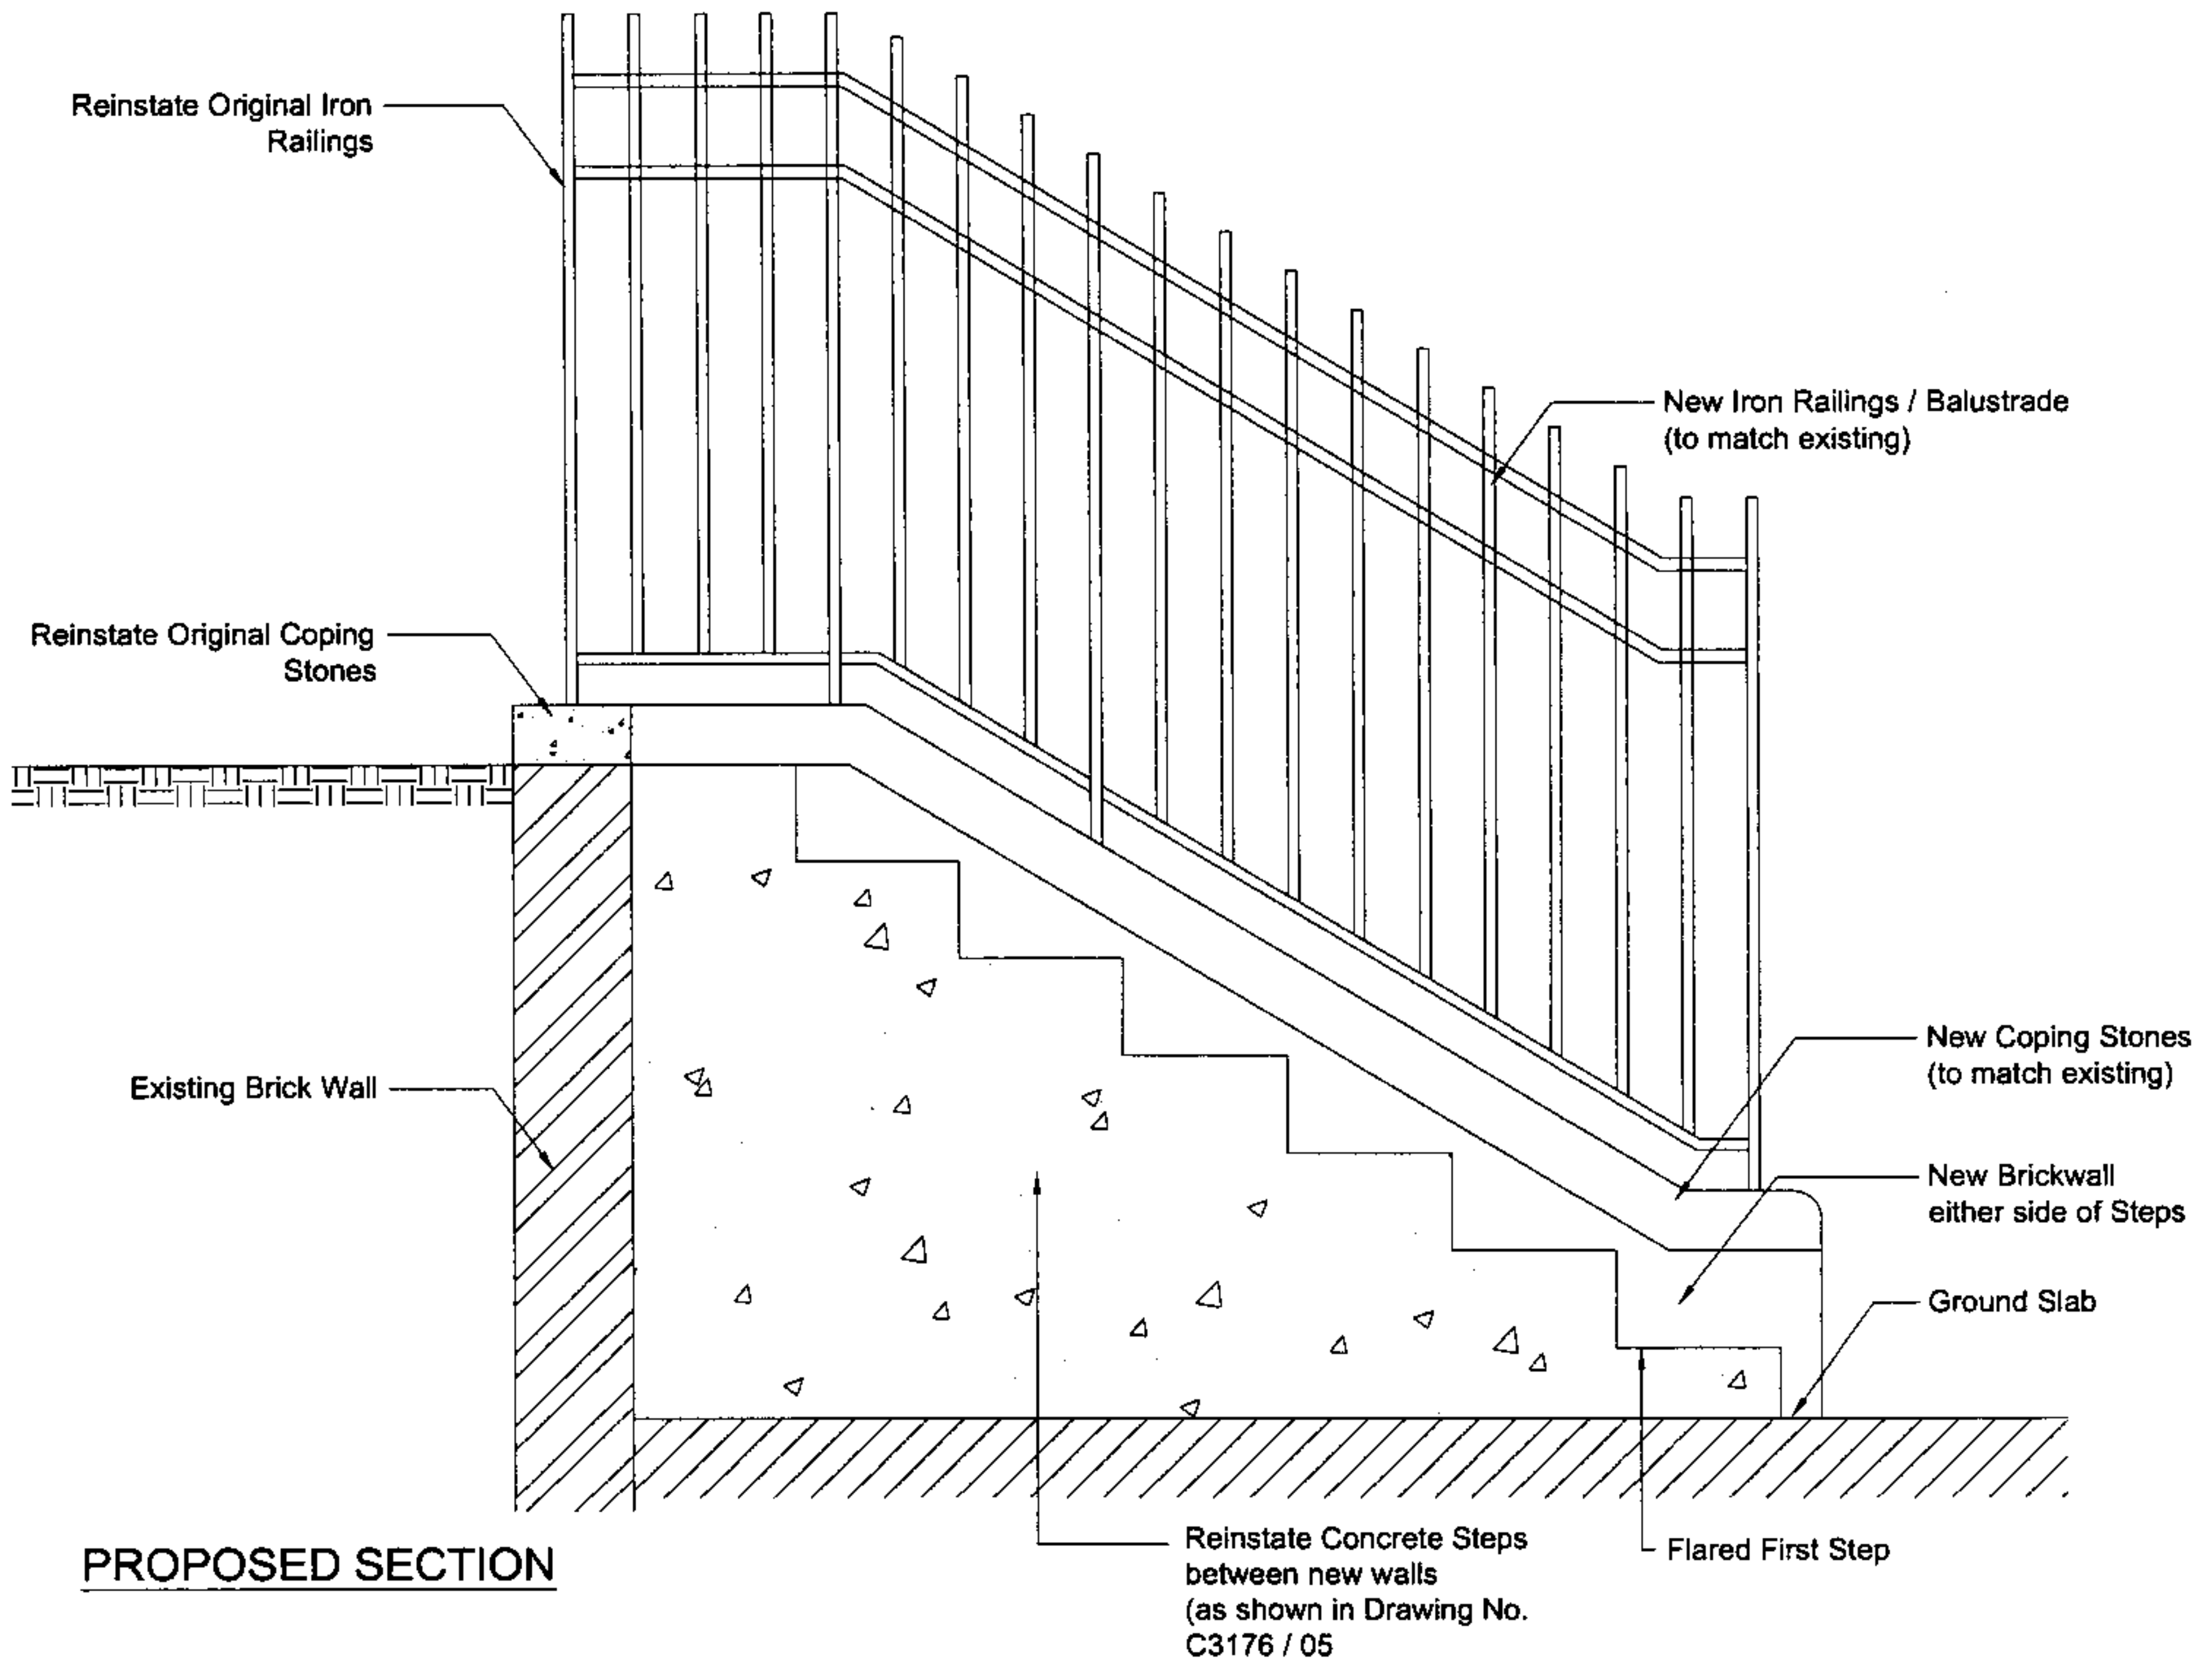

PROPOSED SECTION

© THE CONTRACTOR SHOULD CHECK ALL DIMENSIONS ON SITE. NO DIMENSIONS TO BE SCALED FROM THIS DRAWING.
 NO PART OF THIS DRAWING IS TO BE COPIED OR REPRODUCED WITHOUT THE PRIOR CONSENT OF THE ARCHITECT.
 IT IS THE CONTRACTOR'S RESPONSIBILITY TO ENSURE COMPLIANCE WITH THE BUILDING REGULATIONS.
 ALL RIGHTS DESCRIBED IN CHAPTER IV OF THE COPYRIGHT, DESIGN AND PATENTS ACT 1988 HAVE GENERALLY BEEN ASSERTED.



rev. date amendment

cthd

client LONDON BOROUGH OF CAMDEN	drawing UNA HOUSE - SECTIONS SHOWING EXISTING & PROPOSED FRONT	drwg no C3176/06	rev
project RAISED CENTRAL AREA	drawn djt	date 07/06/06	scale 1:25 @A4

BIRMINGHAM 0121 632 1300 · CAMBRIDGE 01223 467135 · DUNDEE 01382 739 818 · GLASGOW 0141 435 3800 · GREEK COURT (LONDON) 020 7467 7200
 LYON PLACE (LONDON) 020 7739 9661 · HADDONSTONE 01852 899044 · NEWCASTLE 0191 253 0770 · WALTON FOREST QPD 0800 8746 8746 · SCOTTISH 01852 253 400

DEARLE & HENDERSON

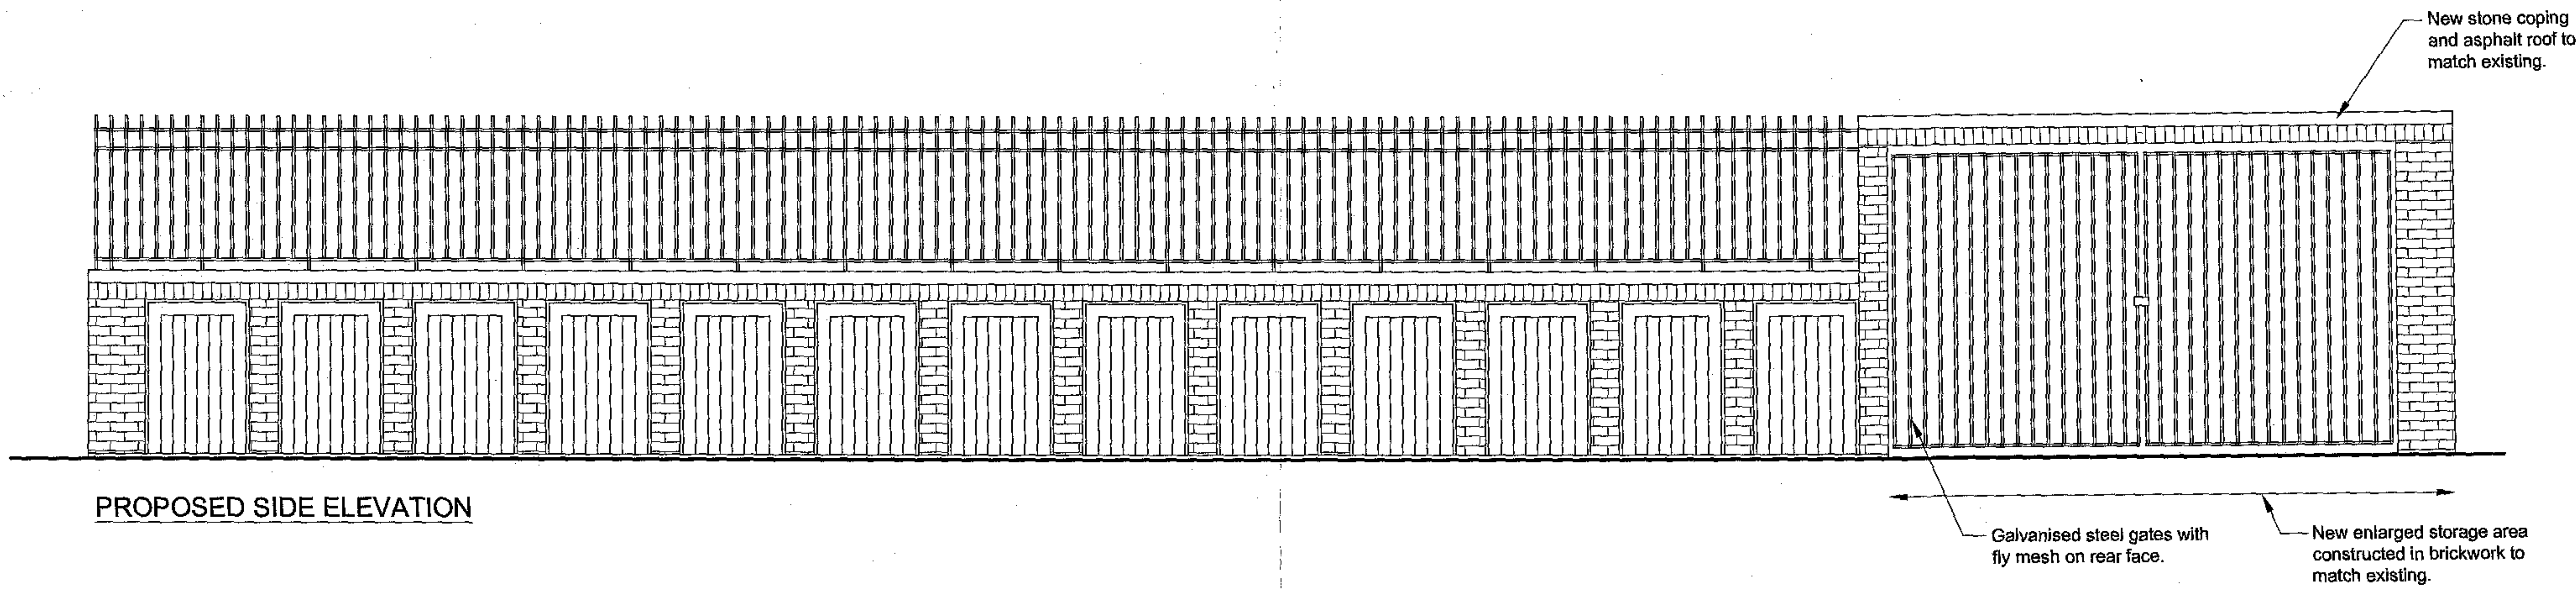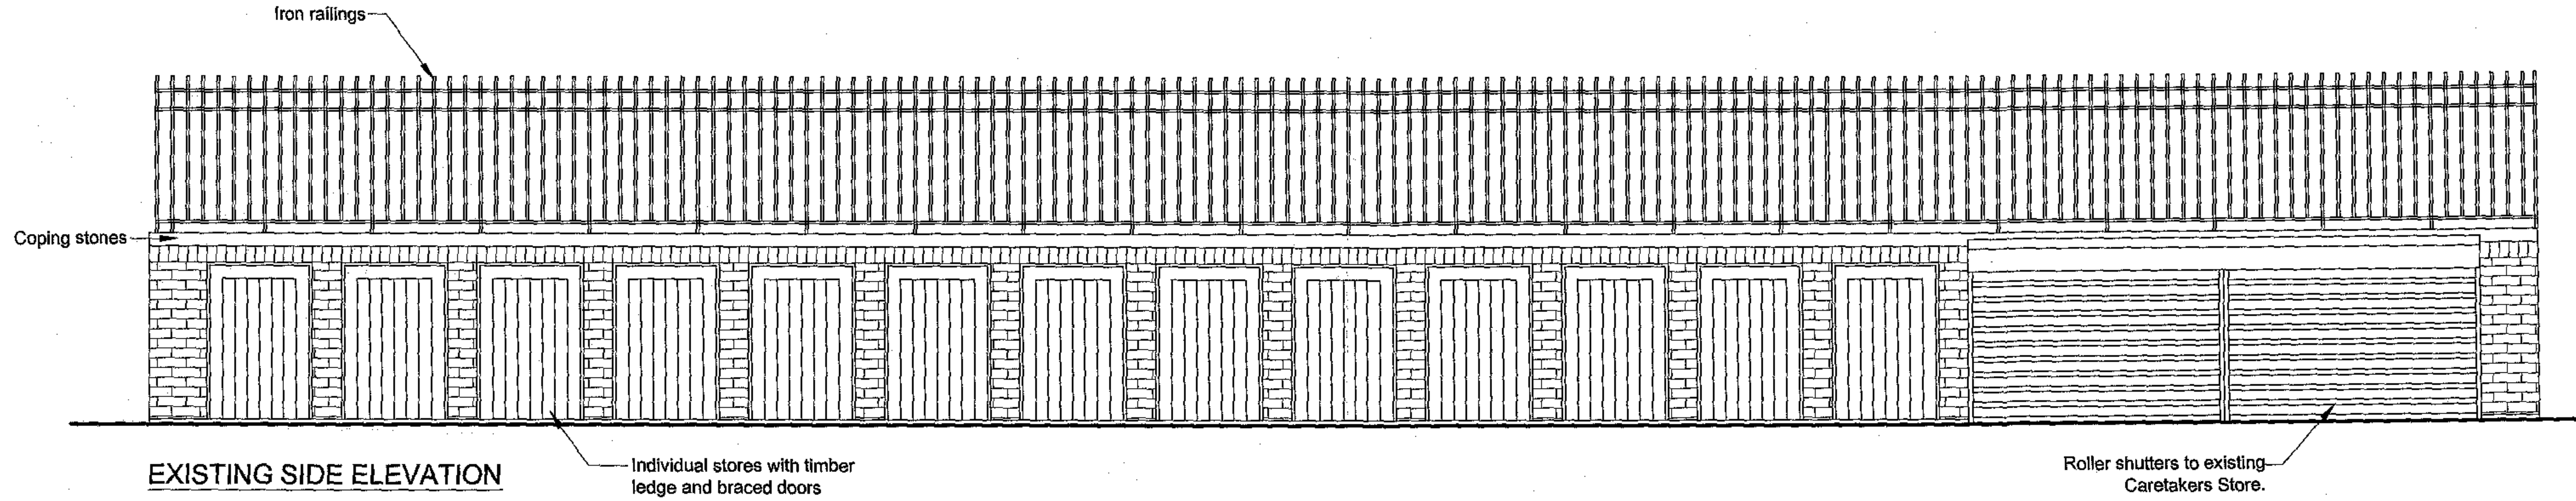

rev.	date	amendment	chkd.	rev.	date	amendment	chkd.

THE CONTRACTOR SHOULD CHECK ALL DIMENSIONS ON SITE. NO DIMENSIONS TO BE SCALED FROM THIS DRAWING.

NO PART OF THIS DRAWING IS TO BE COPIED OR REPRODUCED WITHOUT THE PRIOR CONSENT OF THE ARCHITECT.

IT IS THE CONTRACTORS RESPONSIBILITY TO ENSURE COMPLIANCE WITH THE BUILDING REGULATIONS.


ALL RIGHTS DESCRIBED IN CHAPTER IV OF THE COPYRIGHT, DESIGNS AND PATENTS ACT 1988 HAVE GENERALLY BEEN ASSERTED.

dra status.

client	drawing	drw no	rev
London Borough of Camden	Una House - Existing and Proposed Side Elevations	C3178/07	
project	drawn / date	scale	
Raised Central Area	07/04	1:50 @ A3	

BIRMINGHAM 0121 632 1300 ; CAMBRIDGE 01223 487190 ; DUNDEE 01382 738 810 ; GLASGOW 0141 435 3500 ; GERRY COURT (LONDON) 020 7487 7300
 LYON PLACE (LONDON) 020 7730 8901 ; MAIDSTONE 01622 860944 ; NEWCASTLE 0161 233 0779 ; WALTHAM FOREST 020 8509 8799 ; WORTHING 01303 222 400

DEARLE & HENDERSON

 

PROPOSED ELEVATION 1

New sand cement render on existing masonry wall to be painted - colour to be advised

PROPOSED ELEVATION

© THE CONTRACTOR SHOULD CHECK ALL DIMENSIONS ON SITE. NO DIMENSIONS TO BE SCALED FROM THIS DRAWING.

rev. date. amendment. chkd.

rev. date. amendment. chkd.

client London Borough of Camden	drawing Una House - Raised Area Proposed Elevation	drg no C3176/08	rev
project		drawn	date
		scale	