


P S L AUTOMATION
 Abbey Works, Lockfield Ave.
 ENFIELD. EN3 7PY
 Phone: 020 8344 9650 Fax: 020 8805 0307.


Gate Specification
 50x50 RHS Frame
 100x50 RHS Bottom Rail
 50x50x3 Angle Roller Rail
 Wood Infill by others
 100x100 RHS Supprt Post
 50x3 Wood fixing Rails
 Mesh 25x3bar at 41x100 Pitch
 Galvanised Finish
 Decoration By others

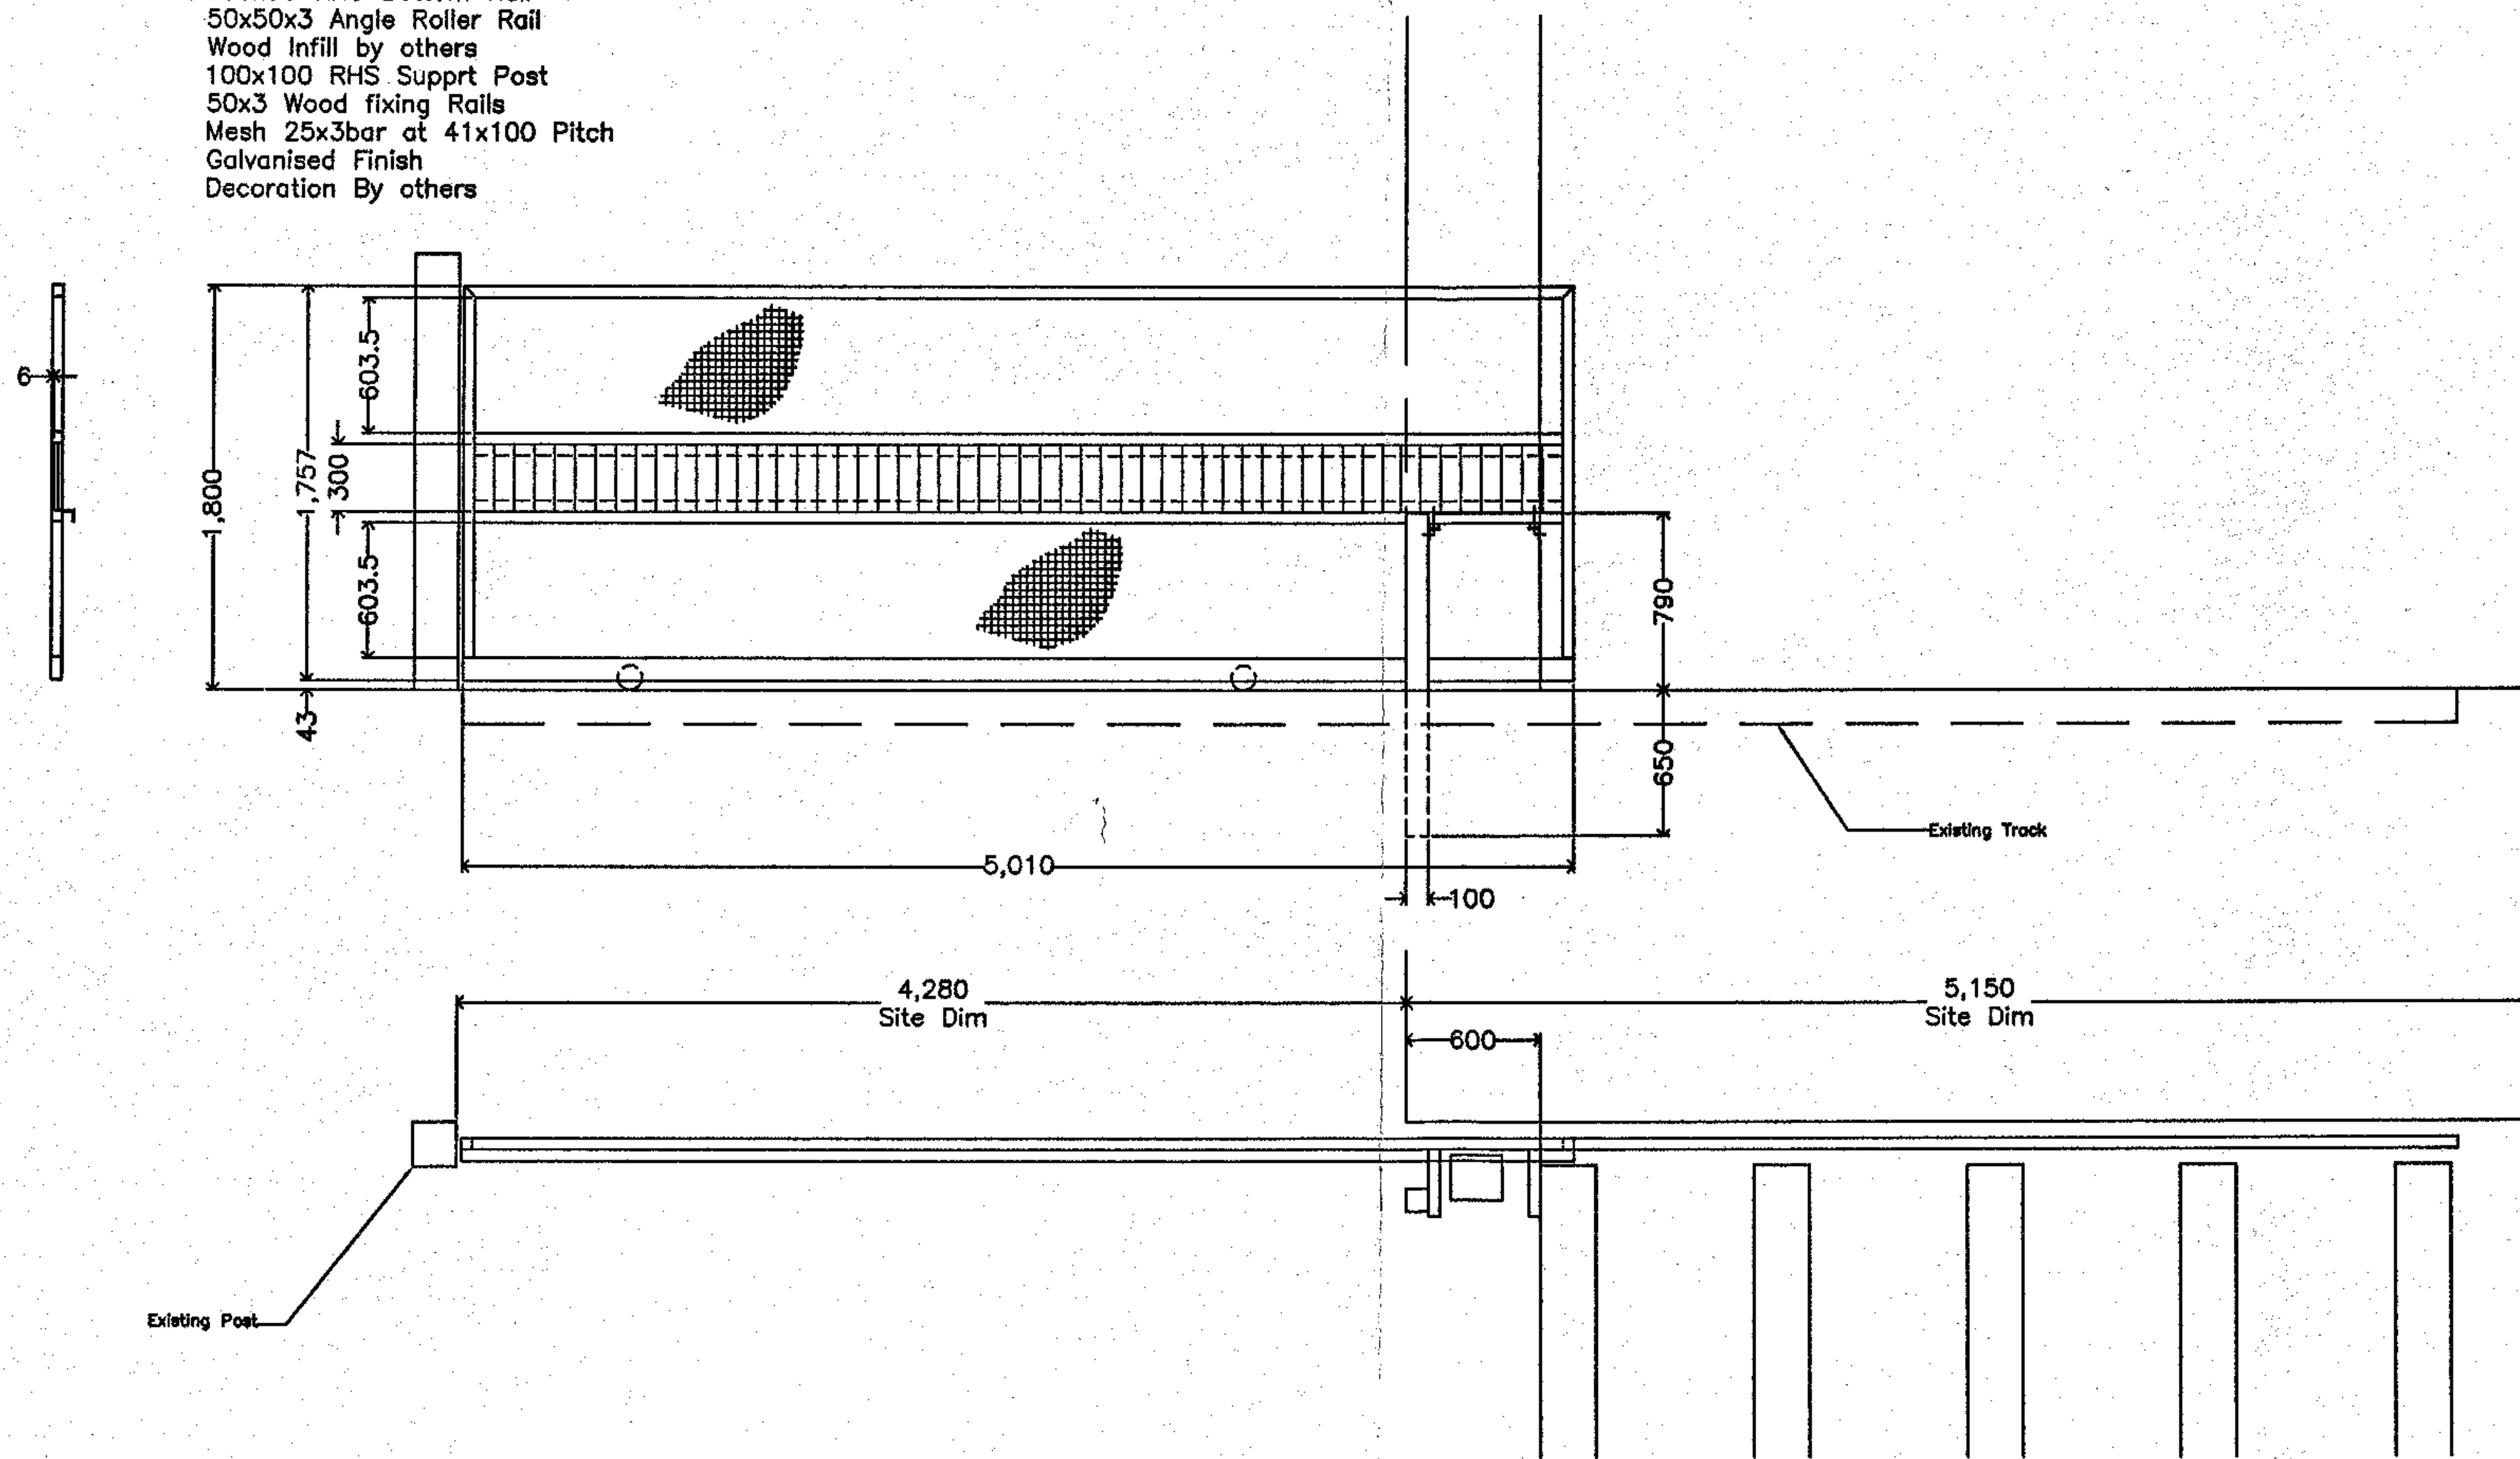

LONDON BOROUGH OF CAMDEN
 ENVIRONMENT DEPT.
 - 2 MAR 2005
 RECEIVED


Proposed sliding gate
 Crown Place Mews, Kentish Town NW5

Drg No:4195/MS/01

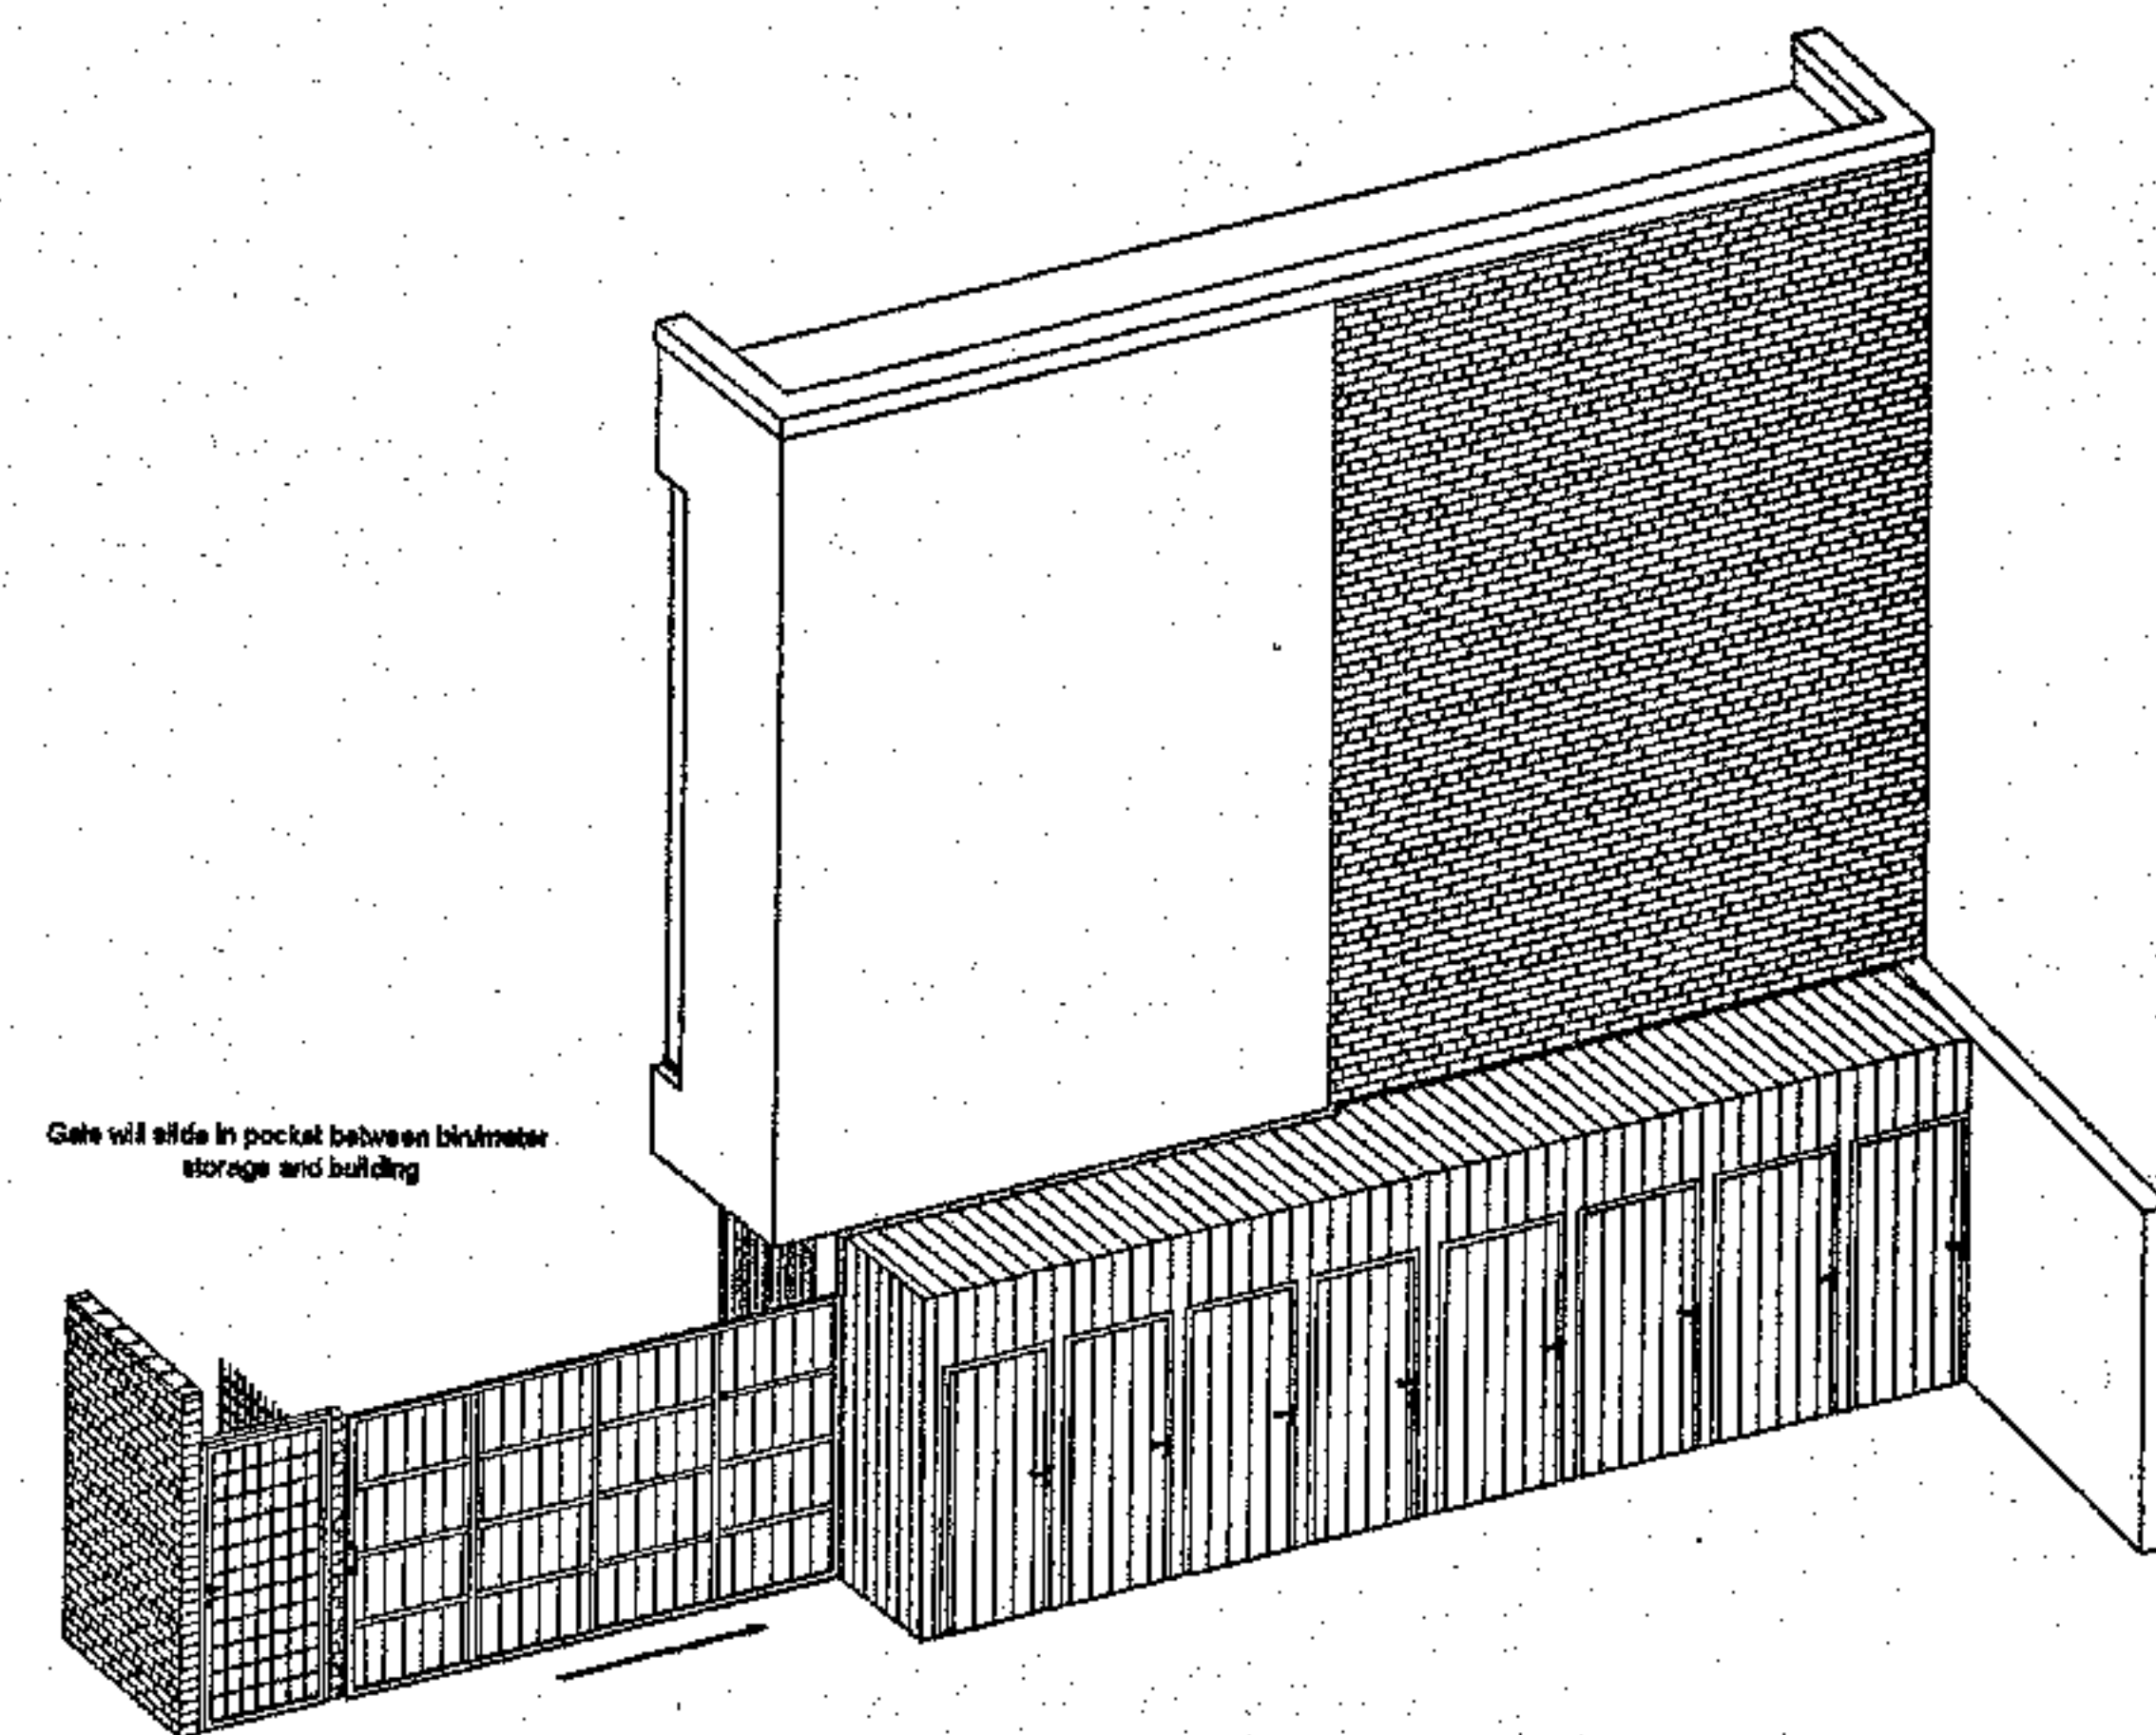


Pedestrian gate for access route for the rear of the existing properties with push release opening to outside for fire escape route

Gate in closed position


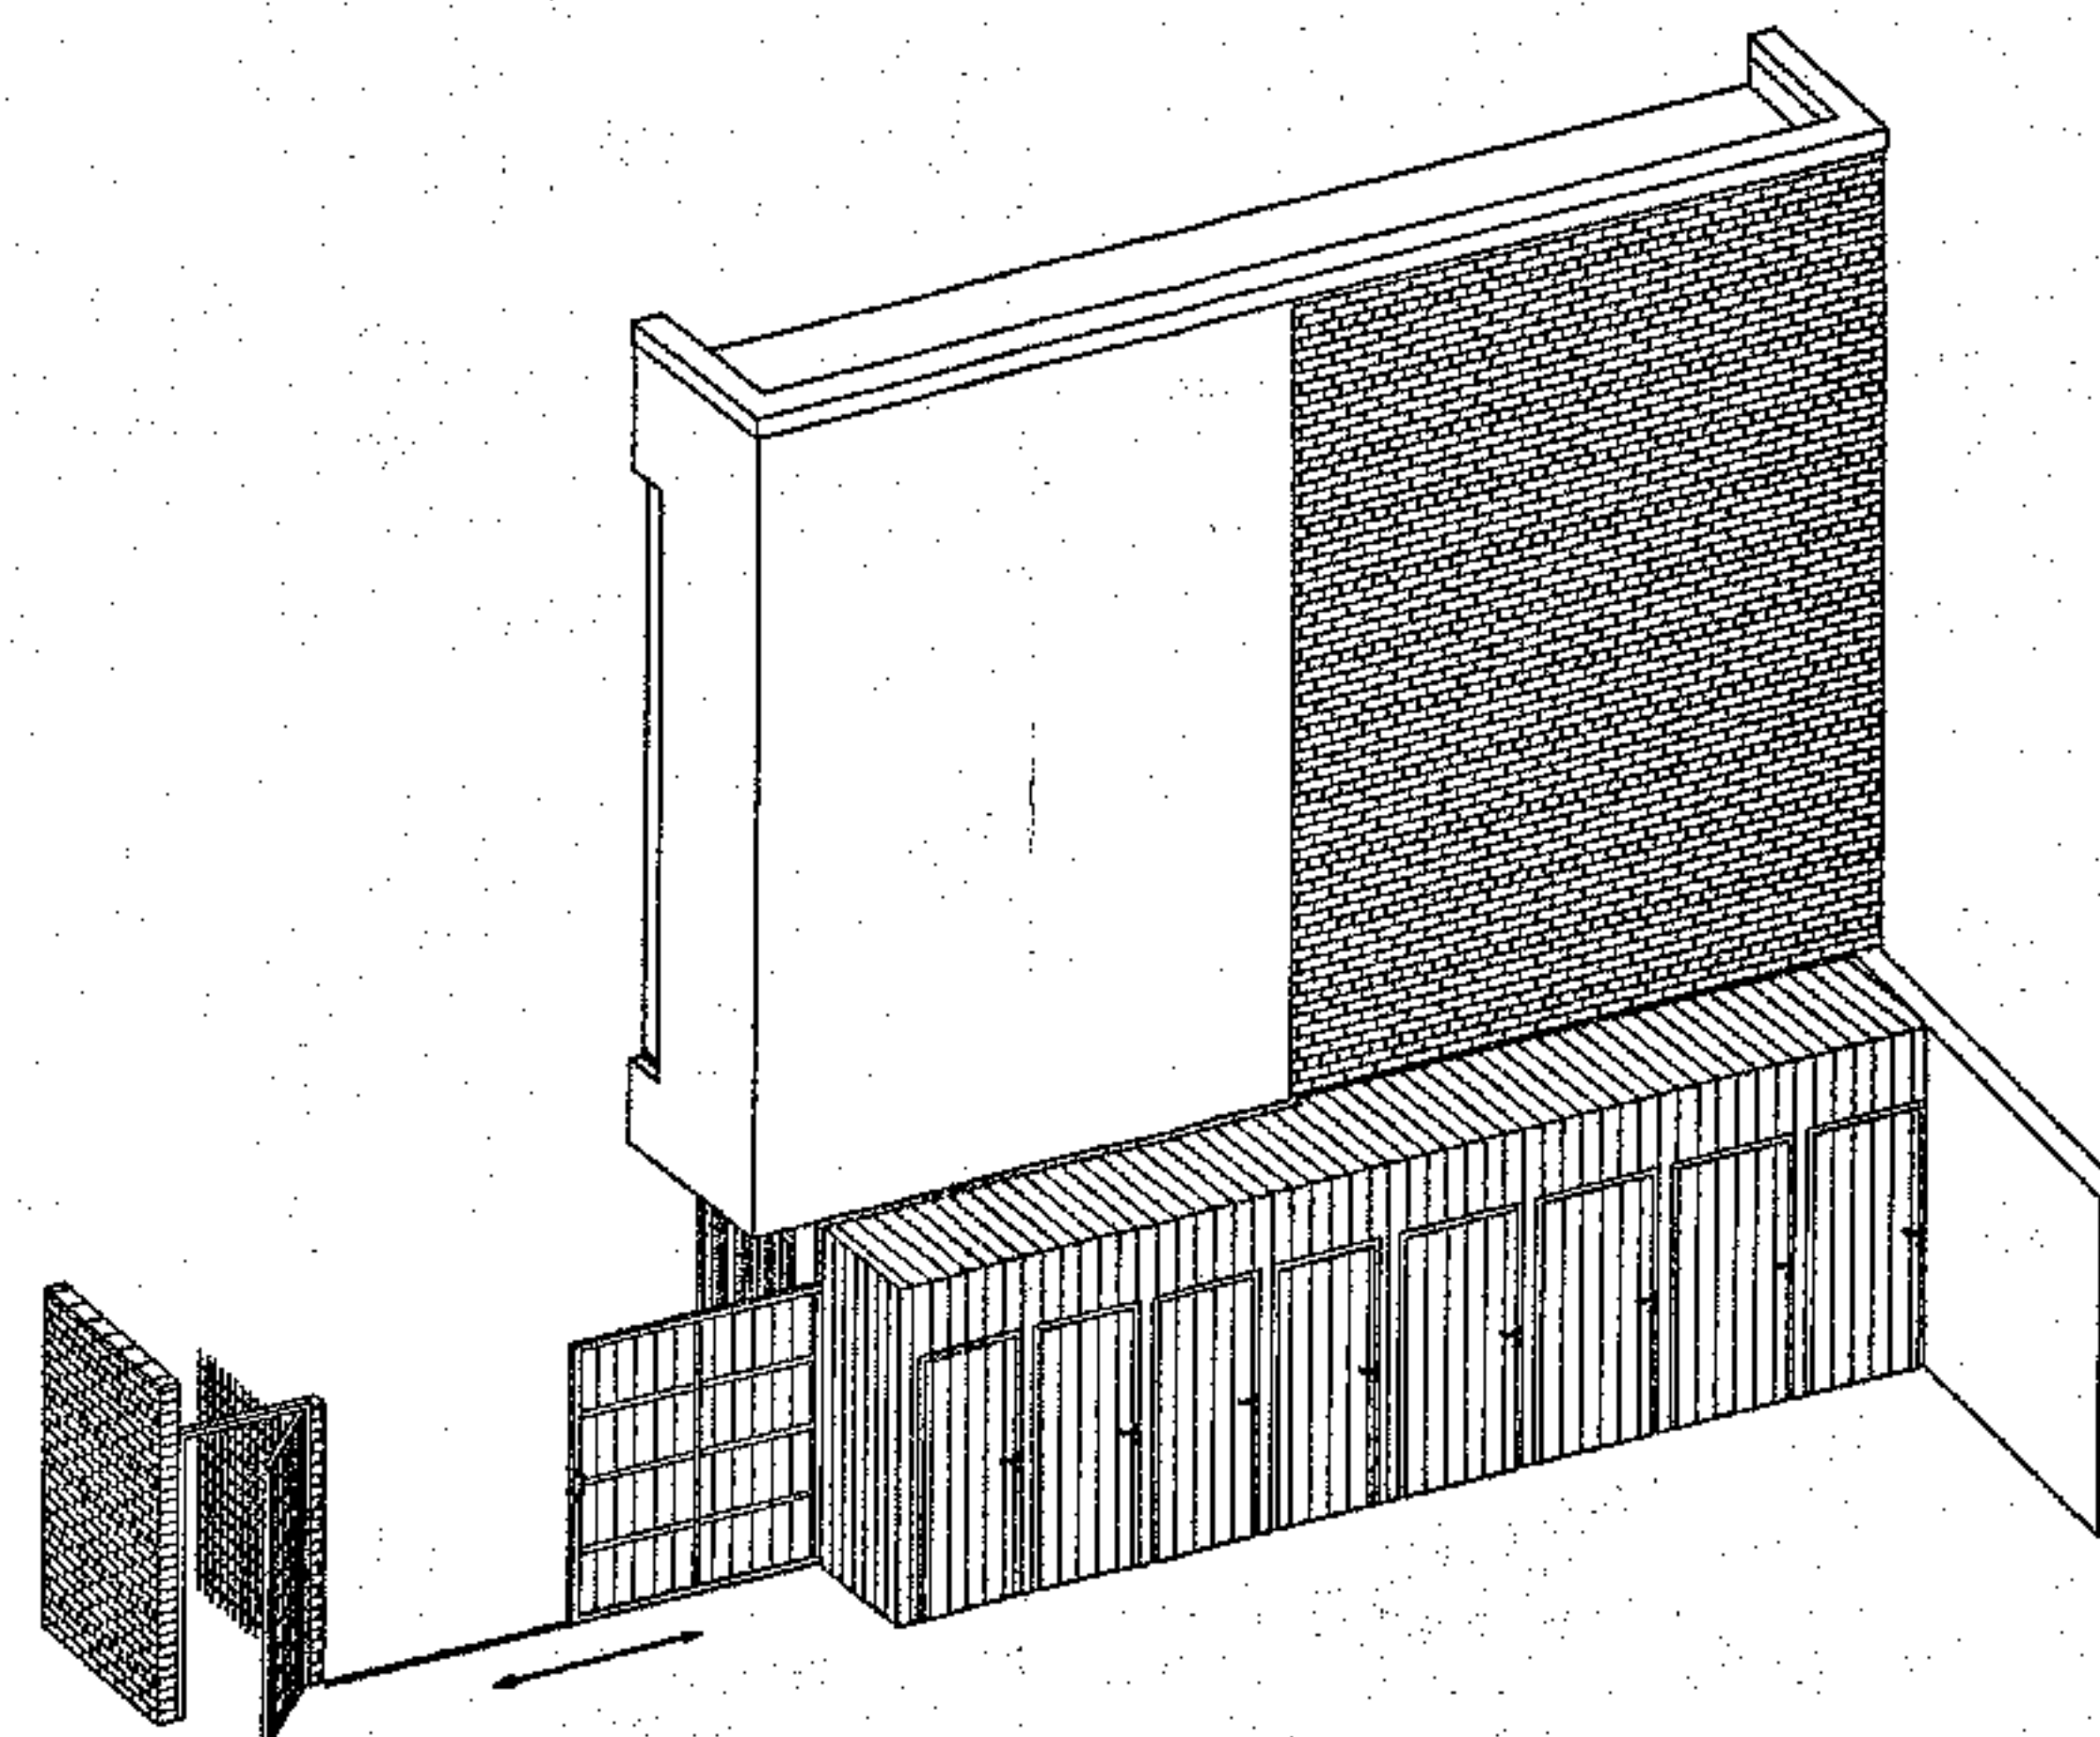


Pedestrian gate for access route for the rear of the existing properties with push release opening to outside for fire escape route

Gate in half open position

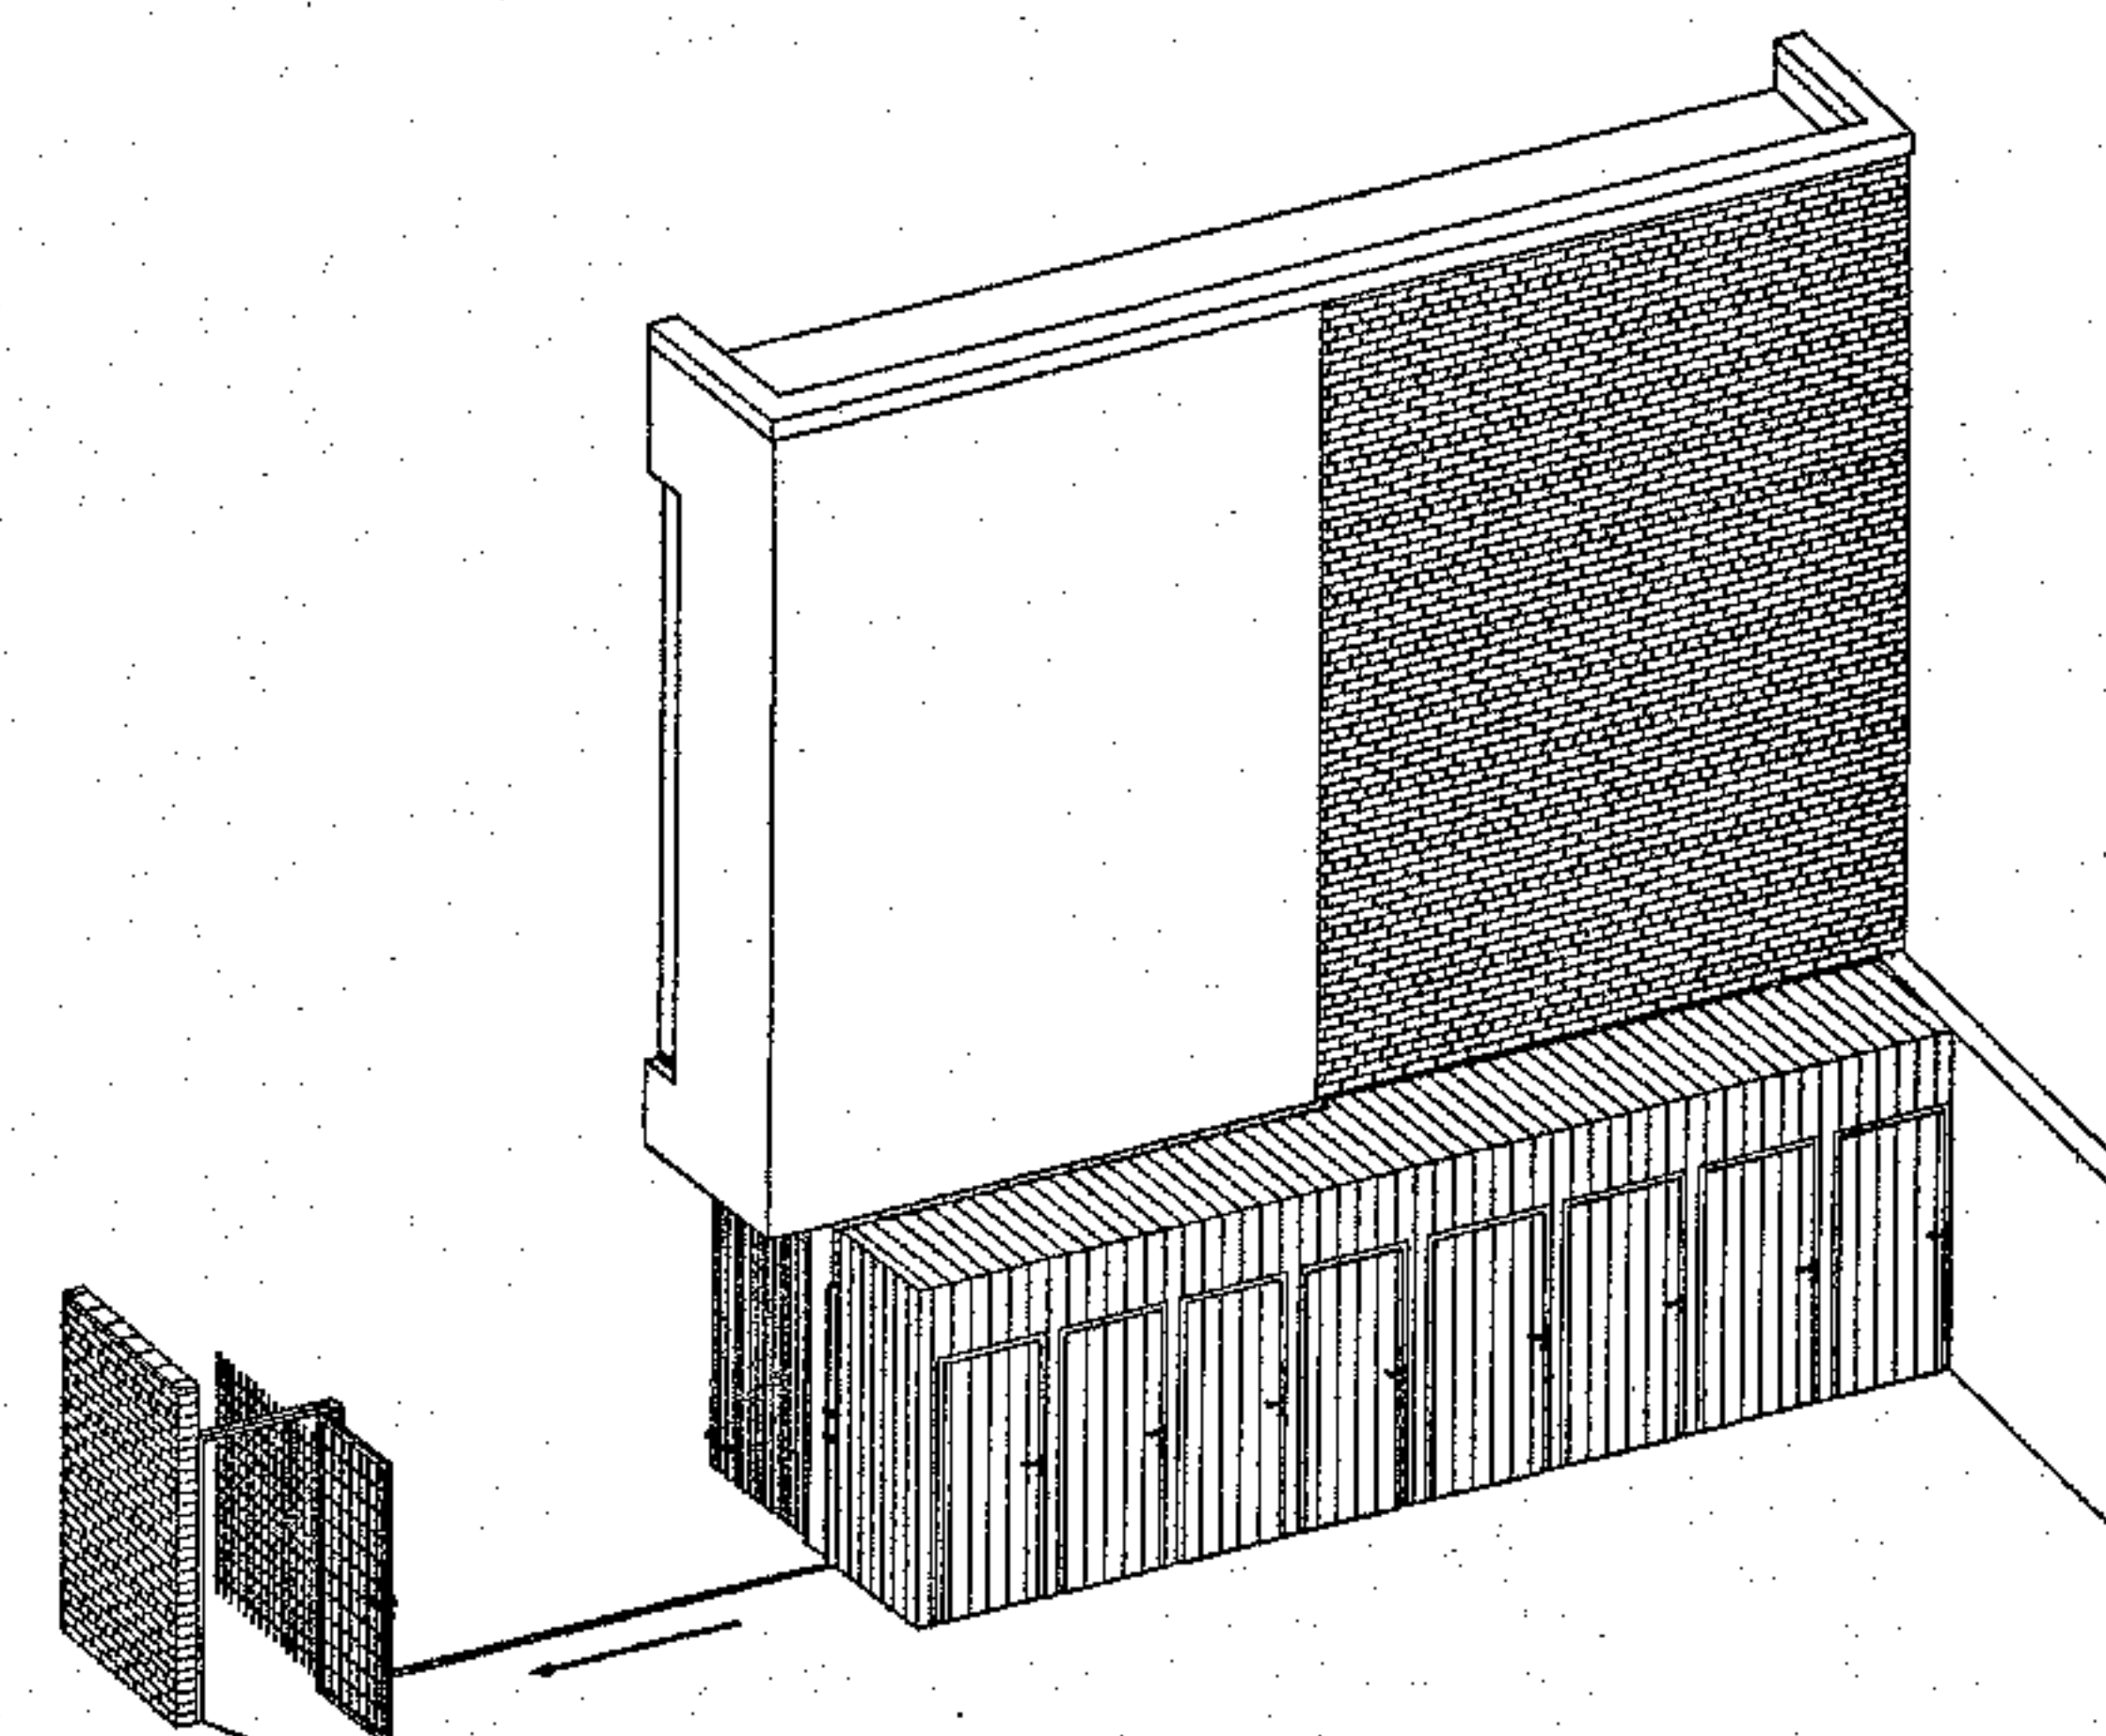

Gate in open position

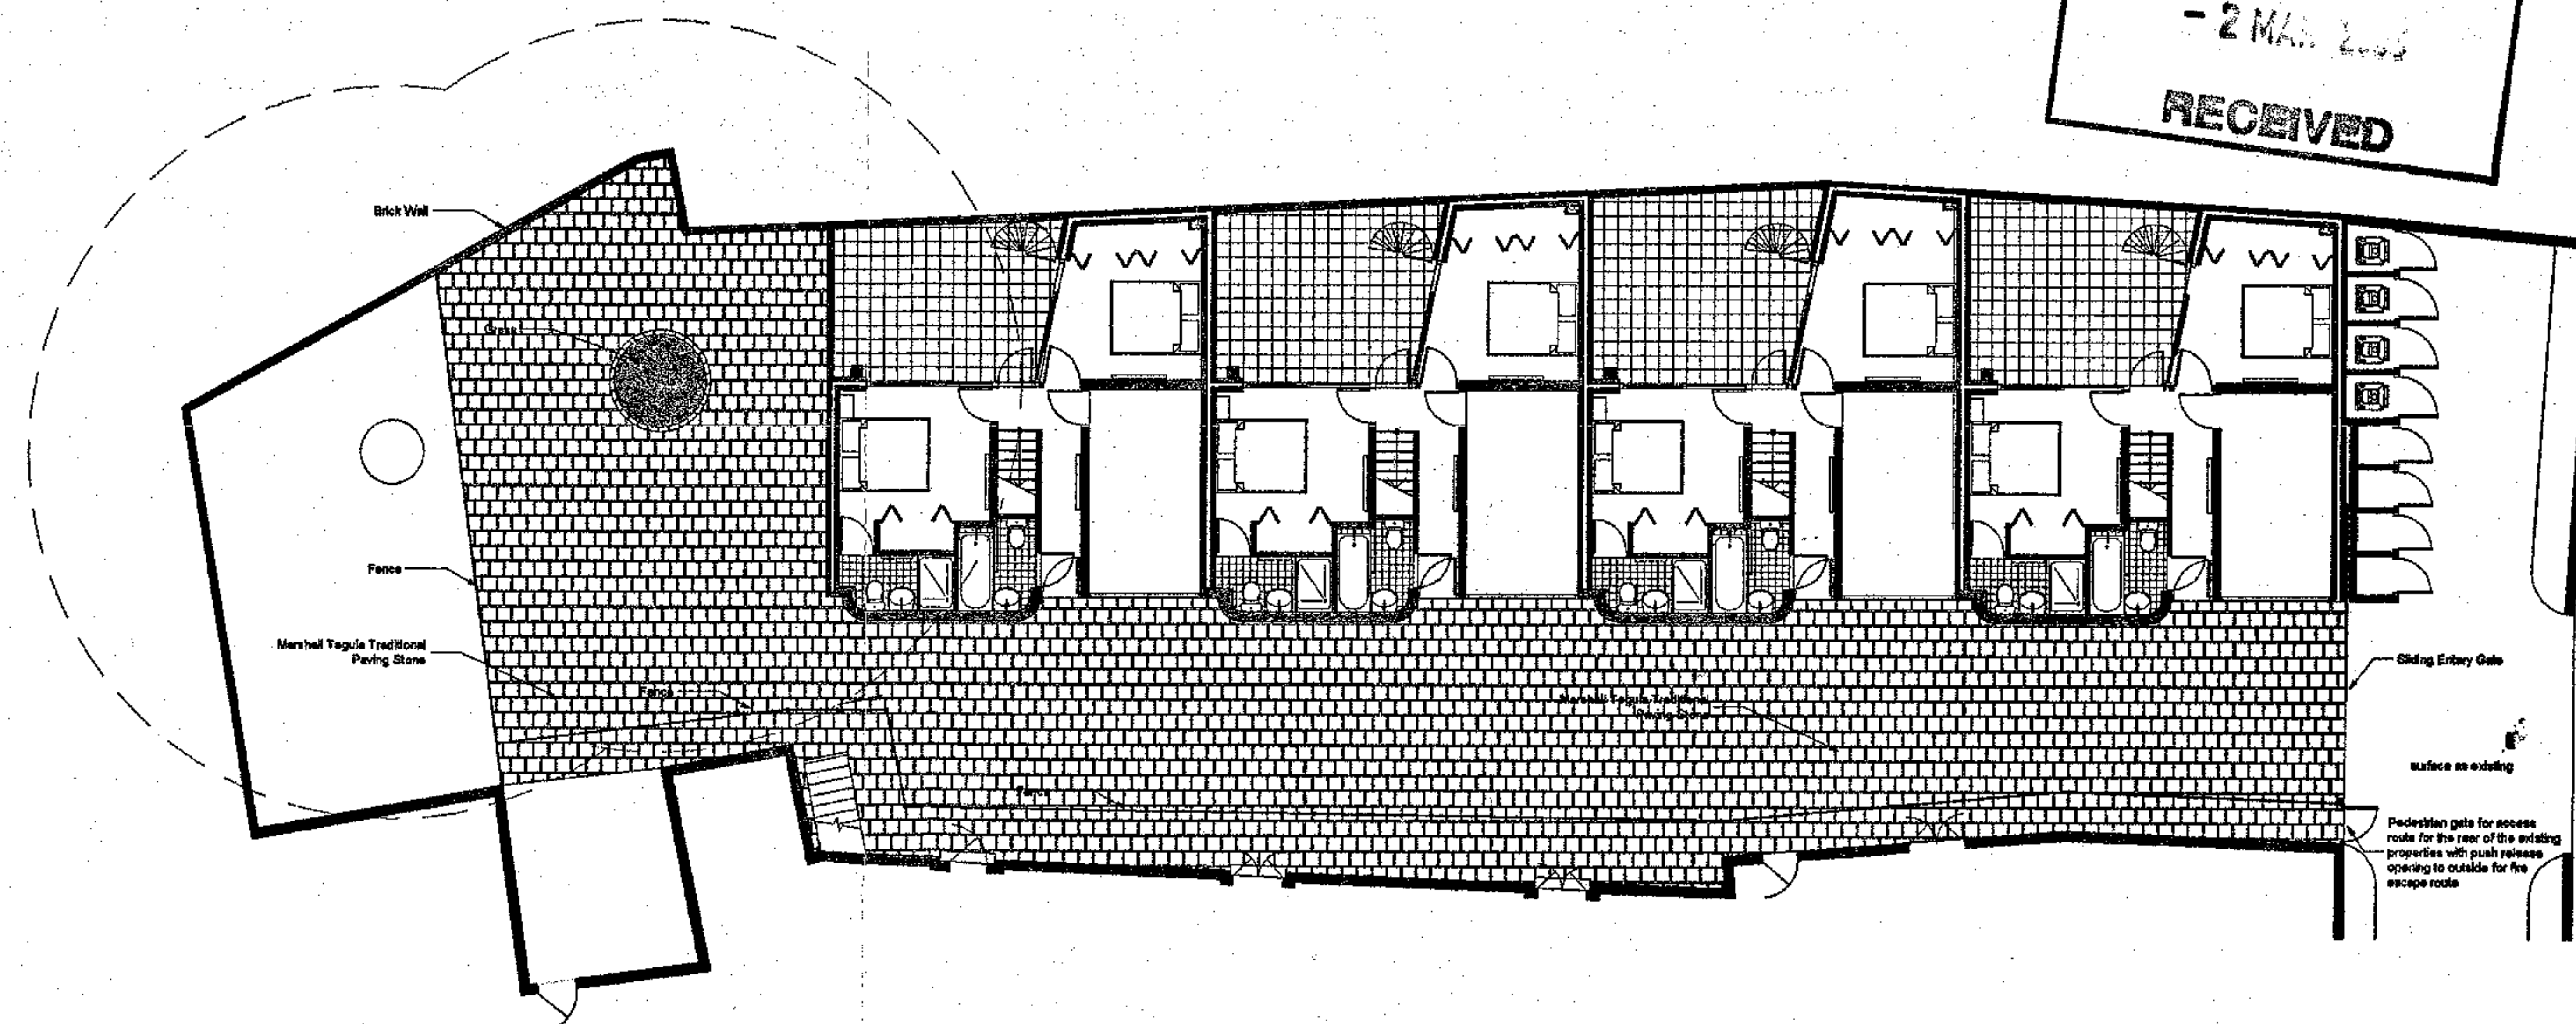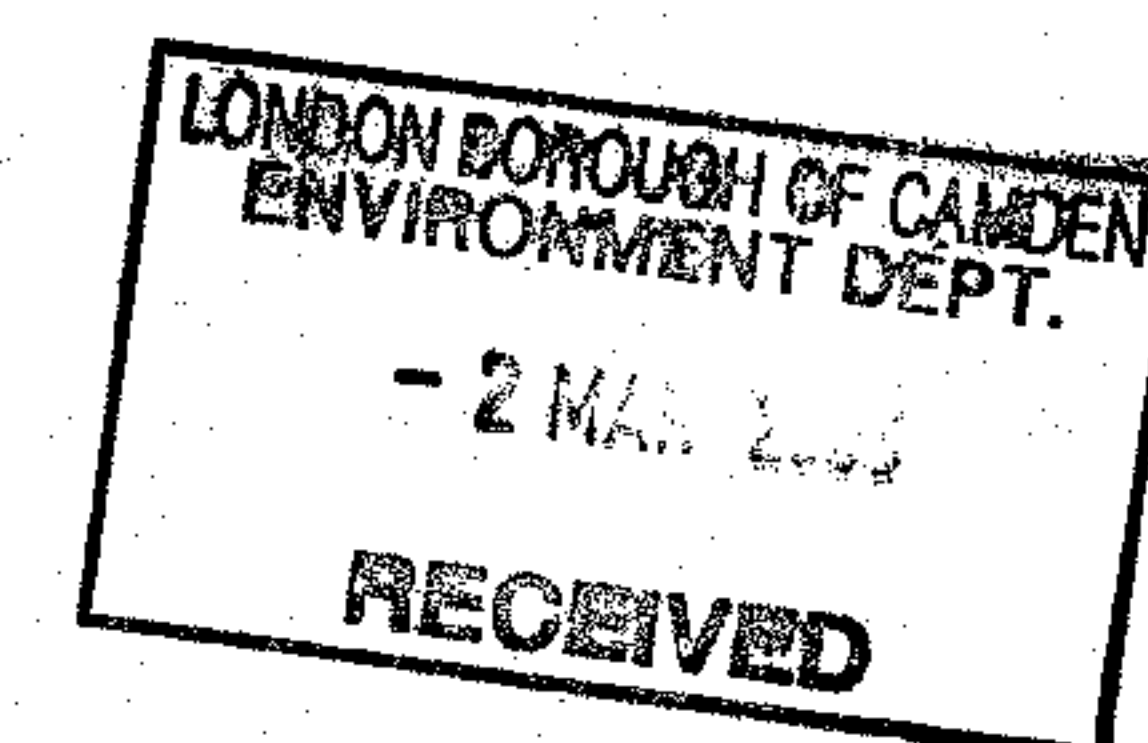

REV: D		
REV: C		
REV: B		
REV: A	pedestrian gate for rear properties	
LANDSCAPE PLAN & GATE DESING		SCALE: A3 @ 1: 50 A1 @ 1: 25
PROJECT: CROWN PLACE MEWS, NW5	CLIENT: FORESTWALK LTD	
DRAWING NO.: 2003/074: 510	REV: A	STATUS: BUILDING REGULATIONS
DRAWN: RS	CHECKED: AC	DATE: SEPTEMBER 2004
crawford partnership Architecture Interior Design Development		17 Redston Road, London, N8 7HL Tel: 020 8348 7109 · Fax: 020 8341 6809 info@crawfordpartnership.co.uk www.crawfordpartnership.co.uk Company number 3499361