





EXISTING SIDE ELEVATION 1:100



PROPOSED FRONT ELEVATION 1:100

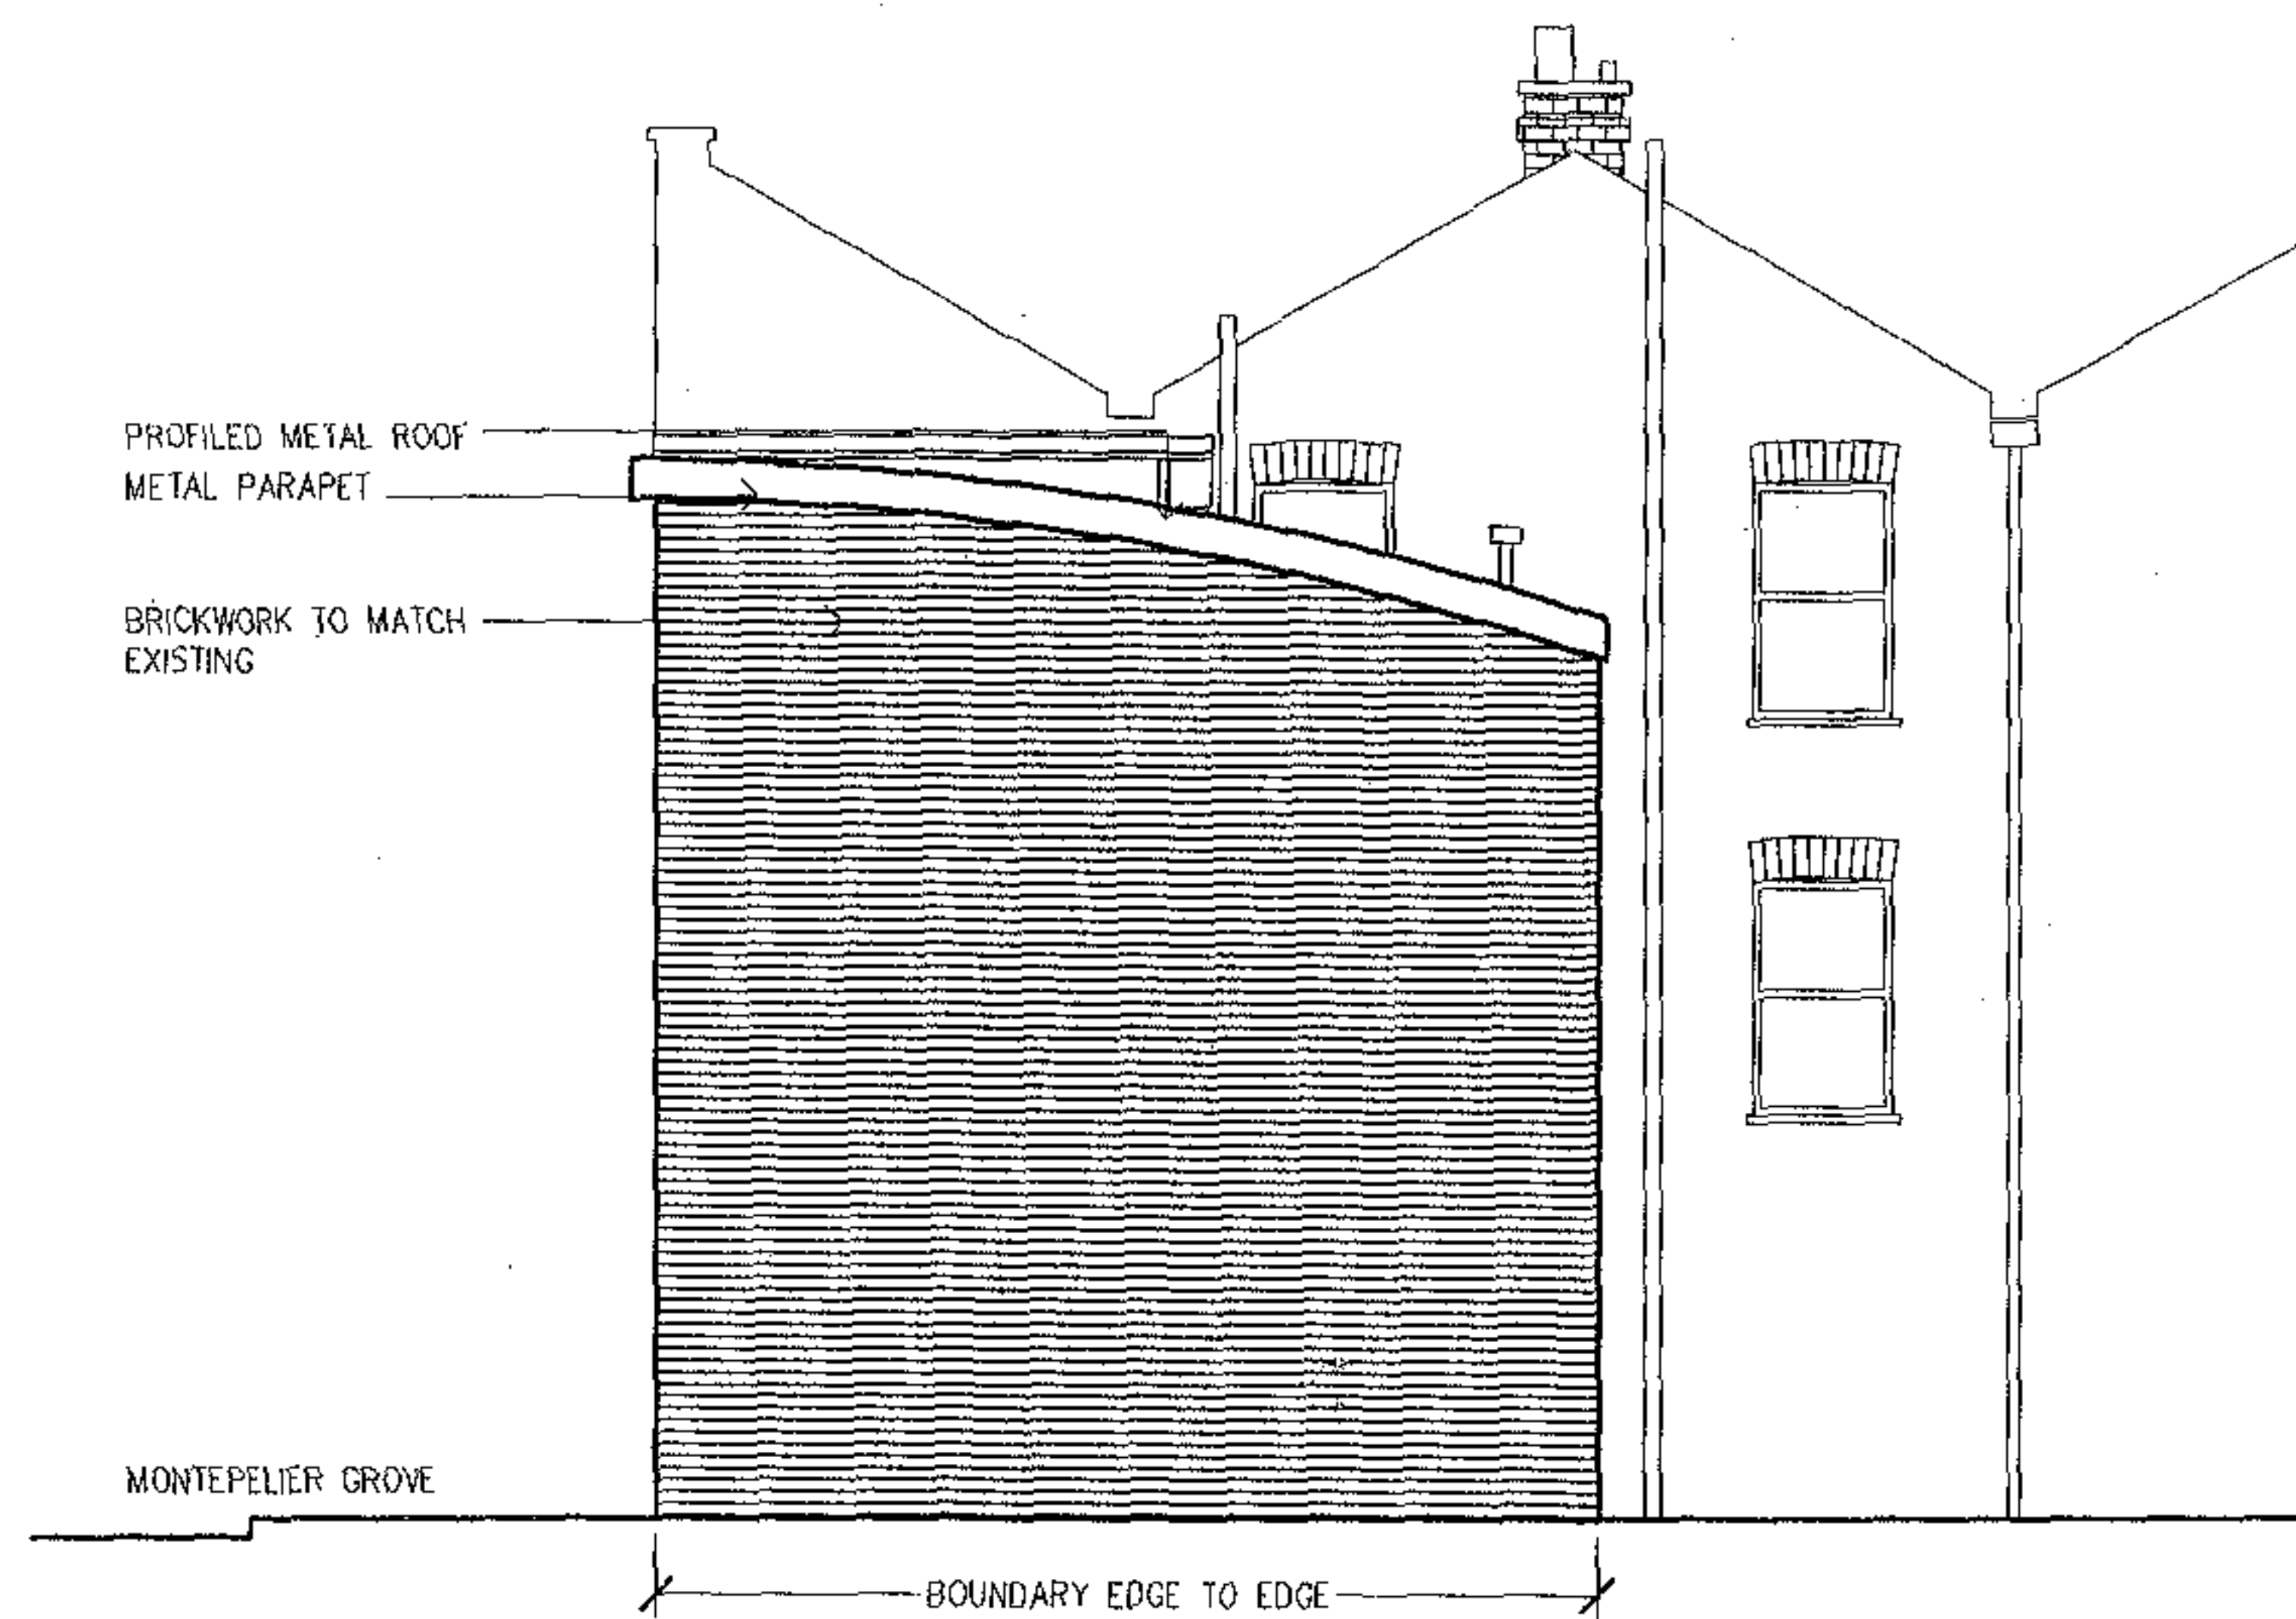

PROPOSED SIDE ELEVATION 1:100

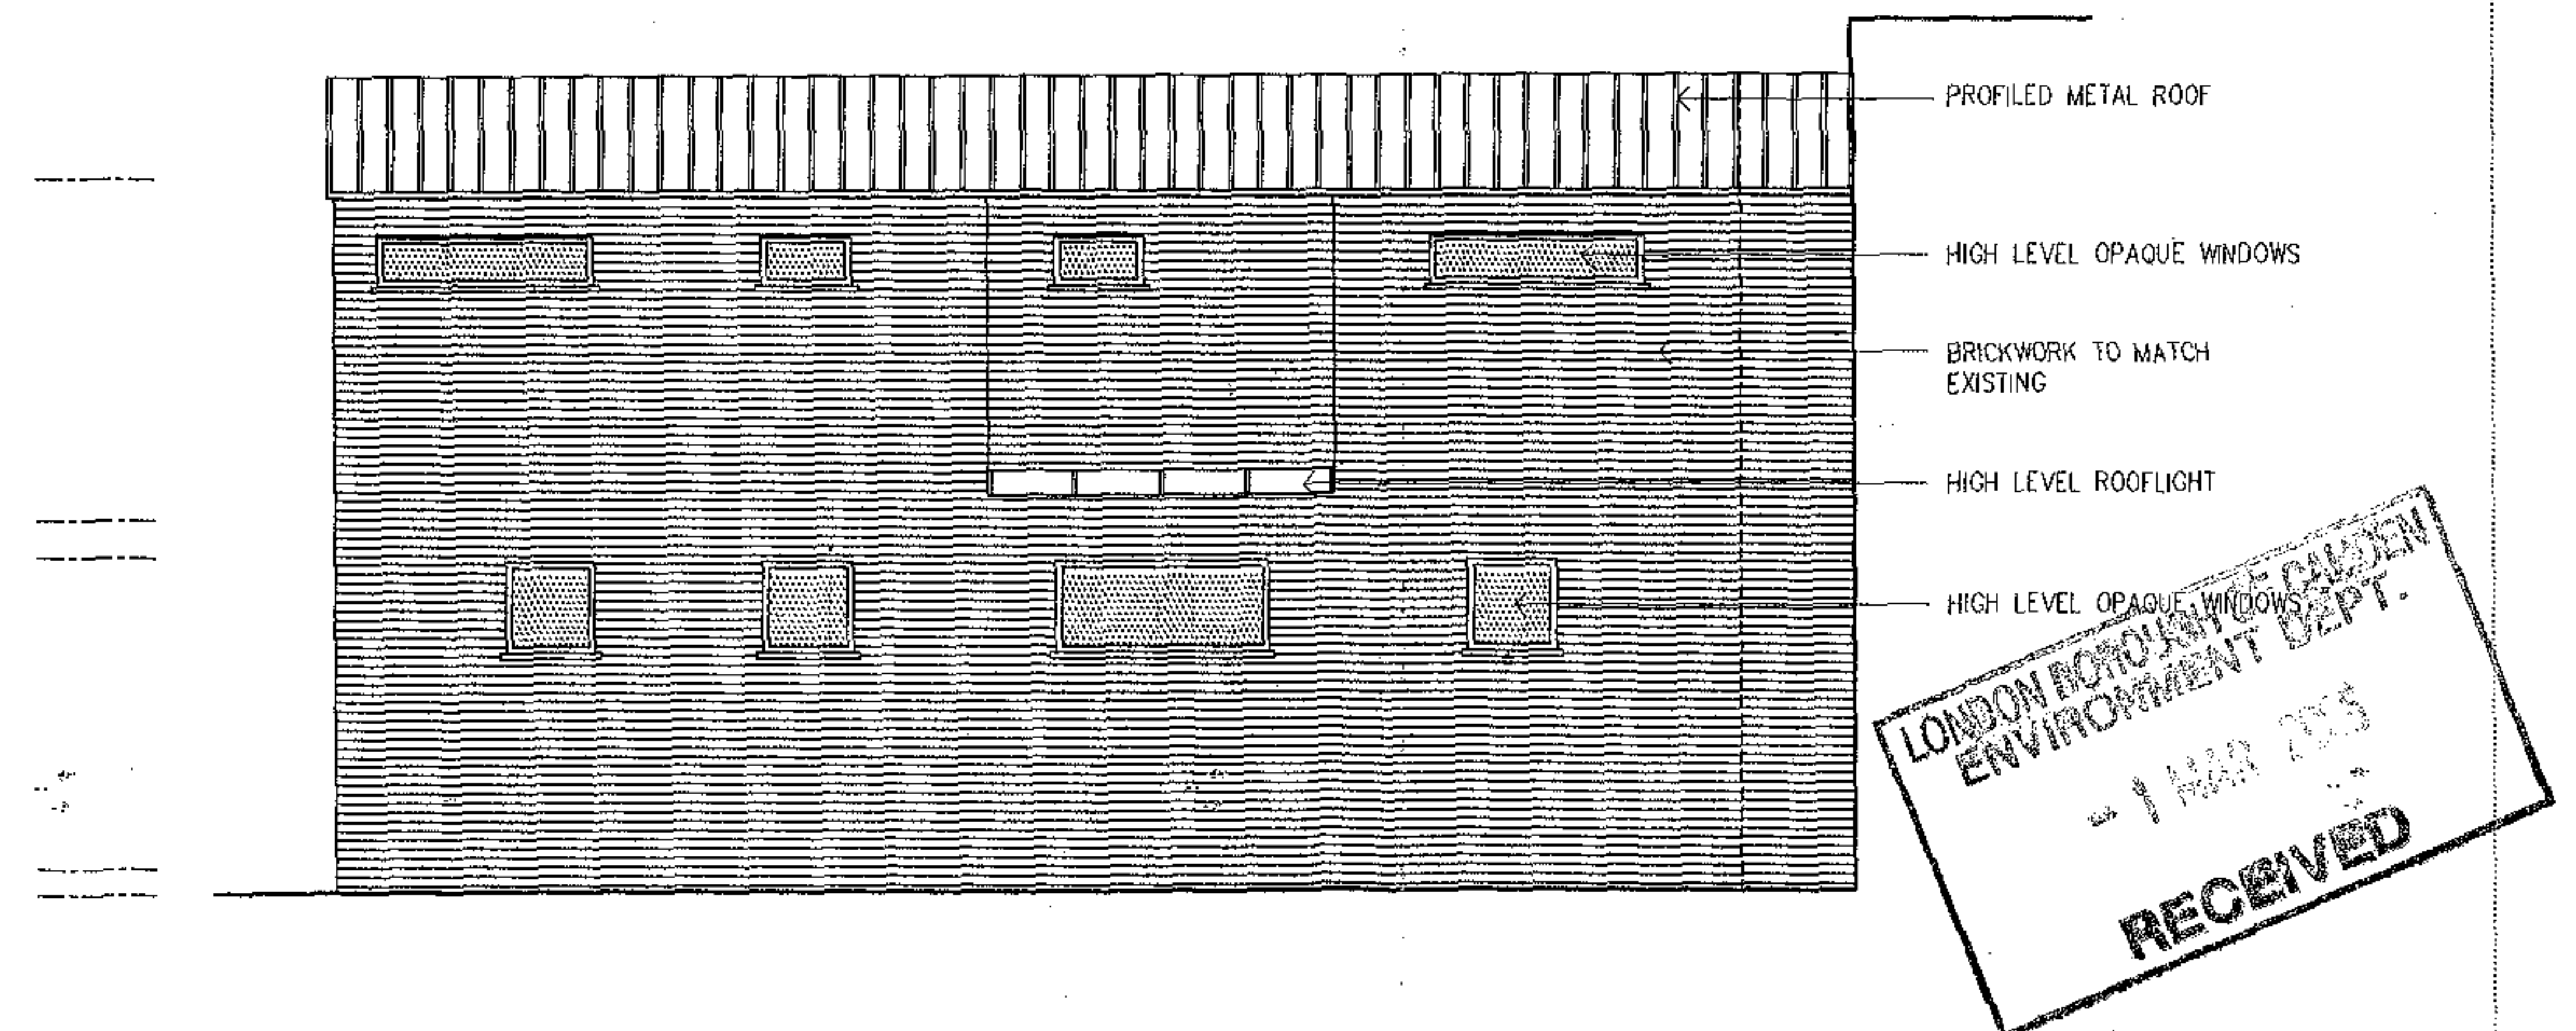

PROPOSED REAR ELEVATION 1:100

Architect:

VIVENDI ARCHITECTS LLP

37 Sylvester Road, London N2 8HN

Tel/Fax 00 44 (0)20 8349 0223

e-mail: info@vivendiarchitects.co.uk

© VIVENDI ARCHITECTS LLP 2003

All rights reserved, including but not limited to The Copyright, Designs and Patents Act 1988

Revision: A : PROPOSED SIDE ELEVATION AS REQUESTED

P02-01 a

71 FALKLAND ROAD

PROPOSED FRONT, SIDE AND REAR ELEVATIONS

1:100 @ A3

26.02.05



EXISTING SITE LOCATION PLAN 1:1250




EXISTING SITE LOCATION PLAN 1:500




EXISTING FRONT ELEVATION SITE PHOTOS




EXISTING FRONT ELEVATION 1:100

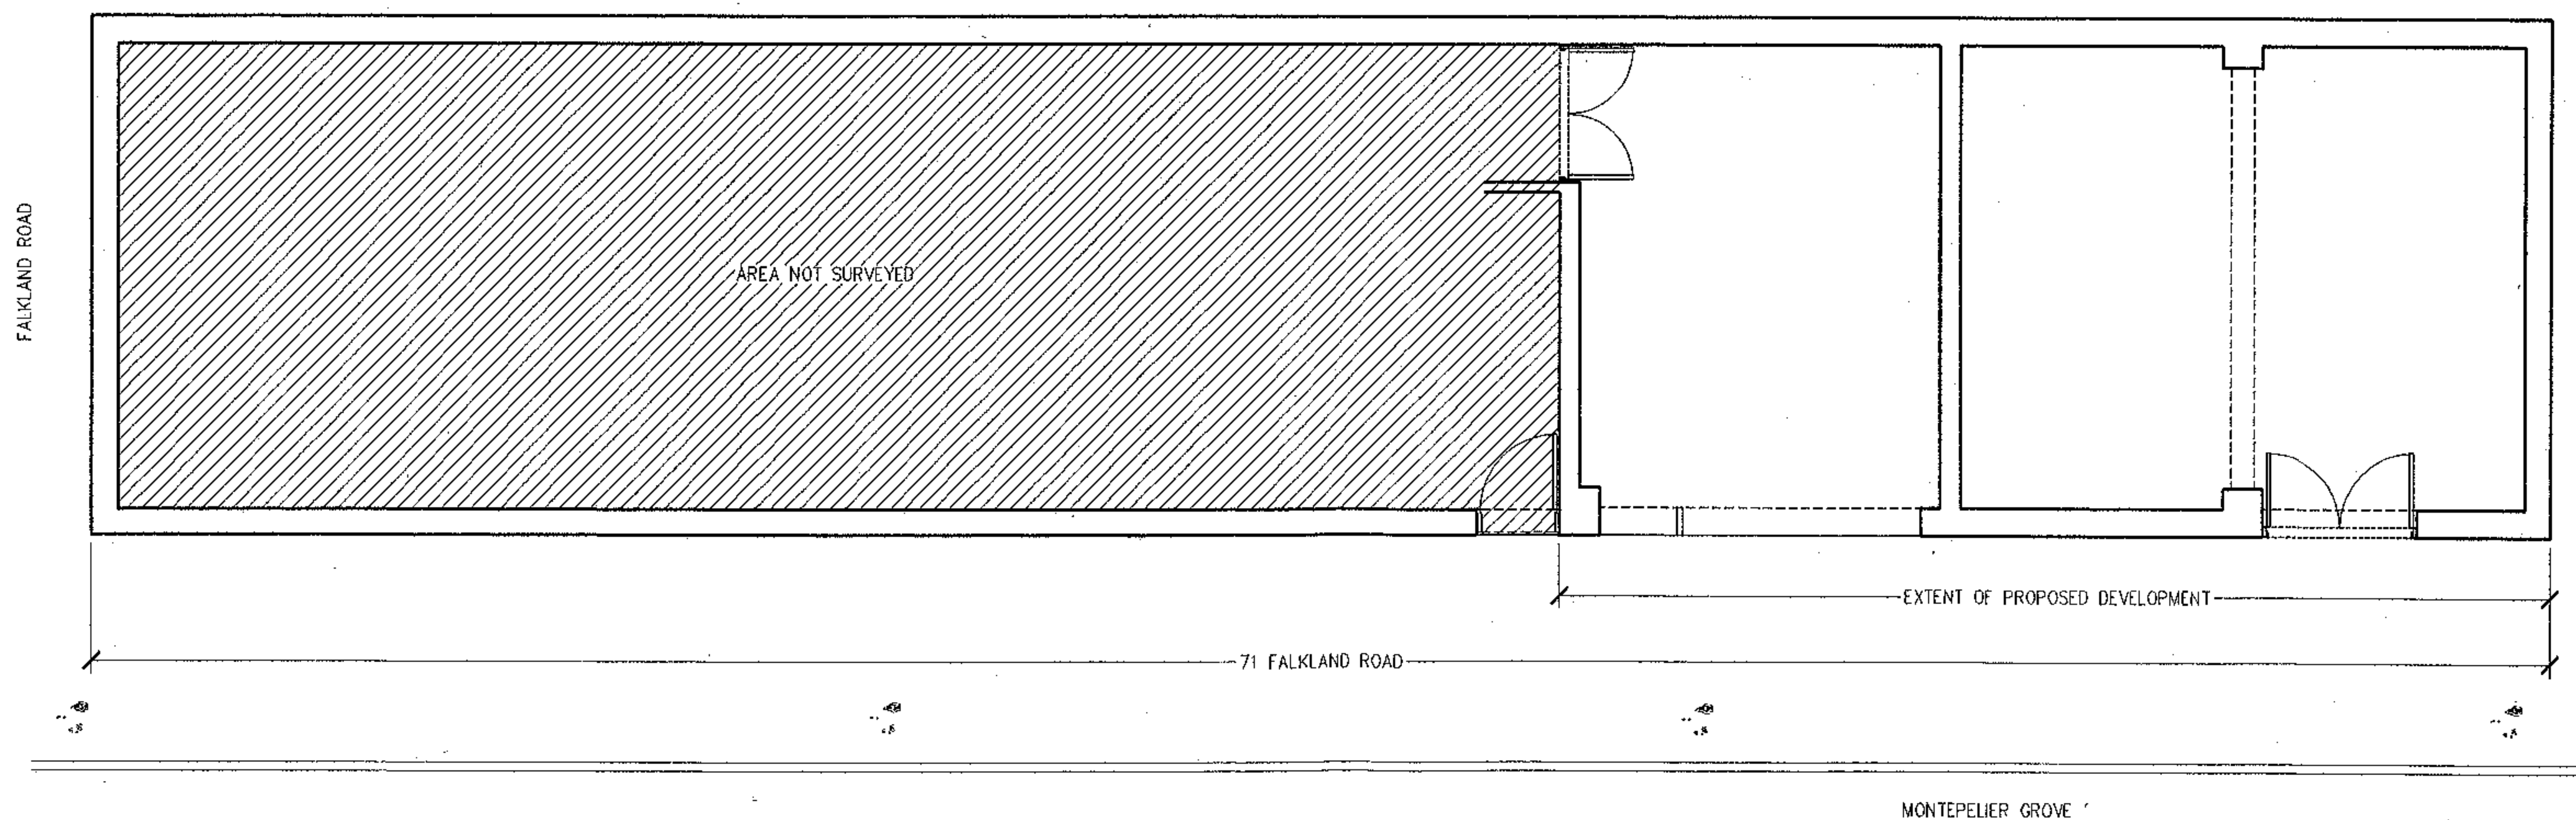


EXISTING GROUND FLOOR PLAN 1:100

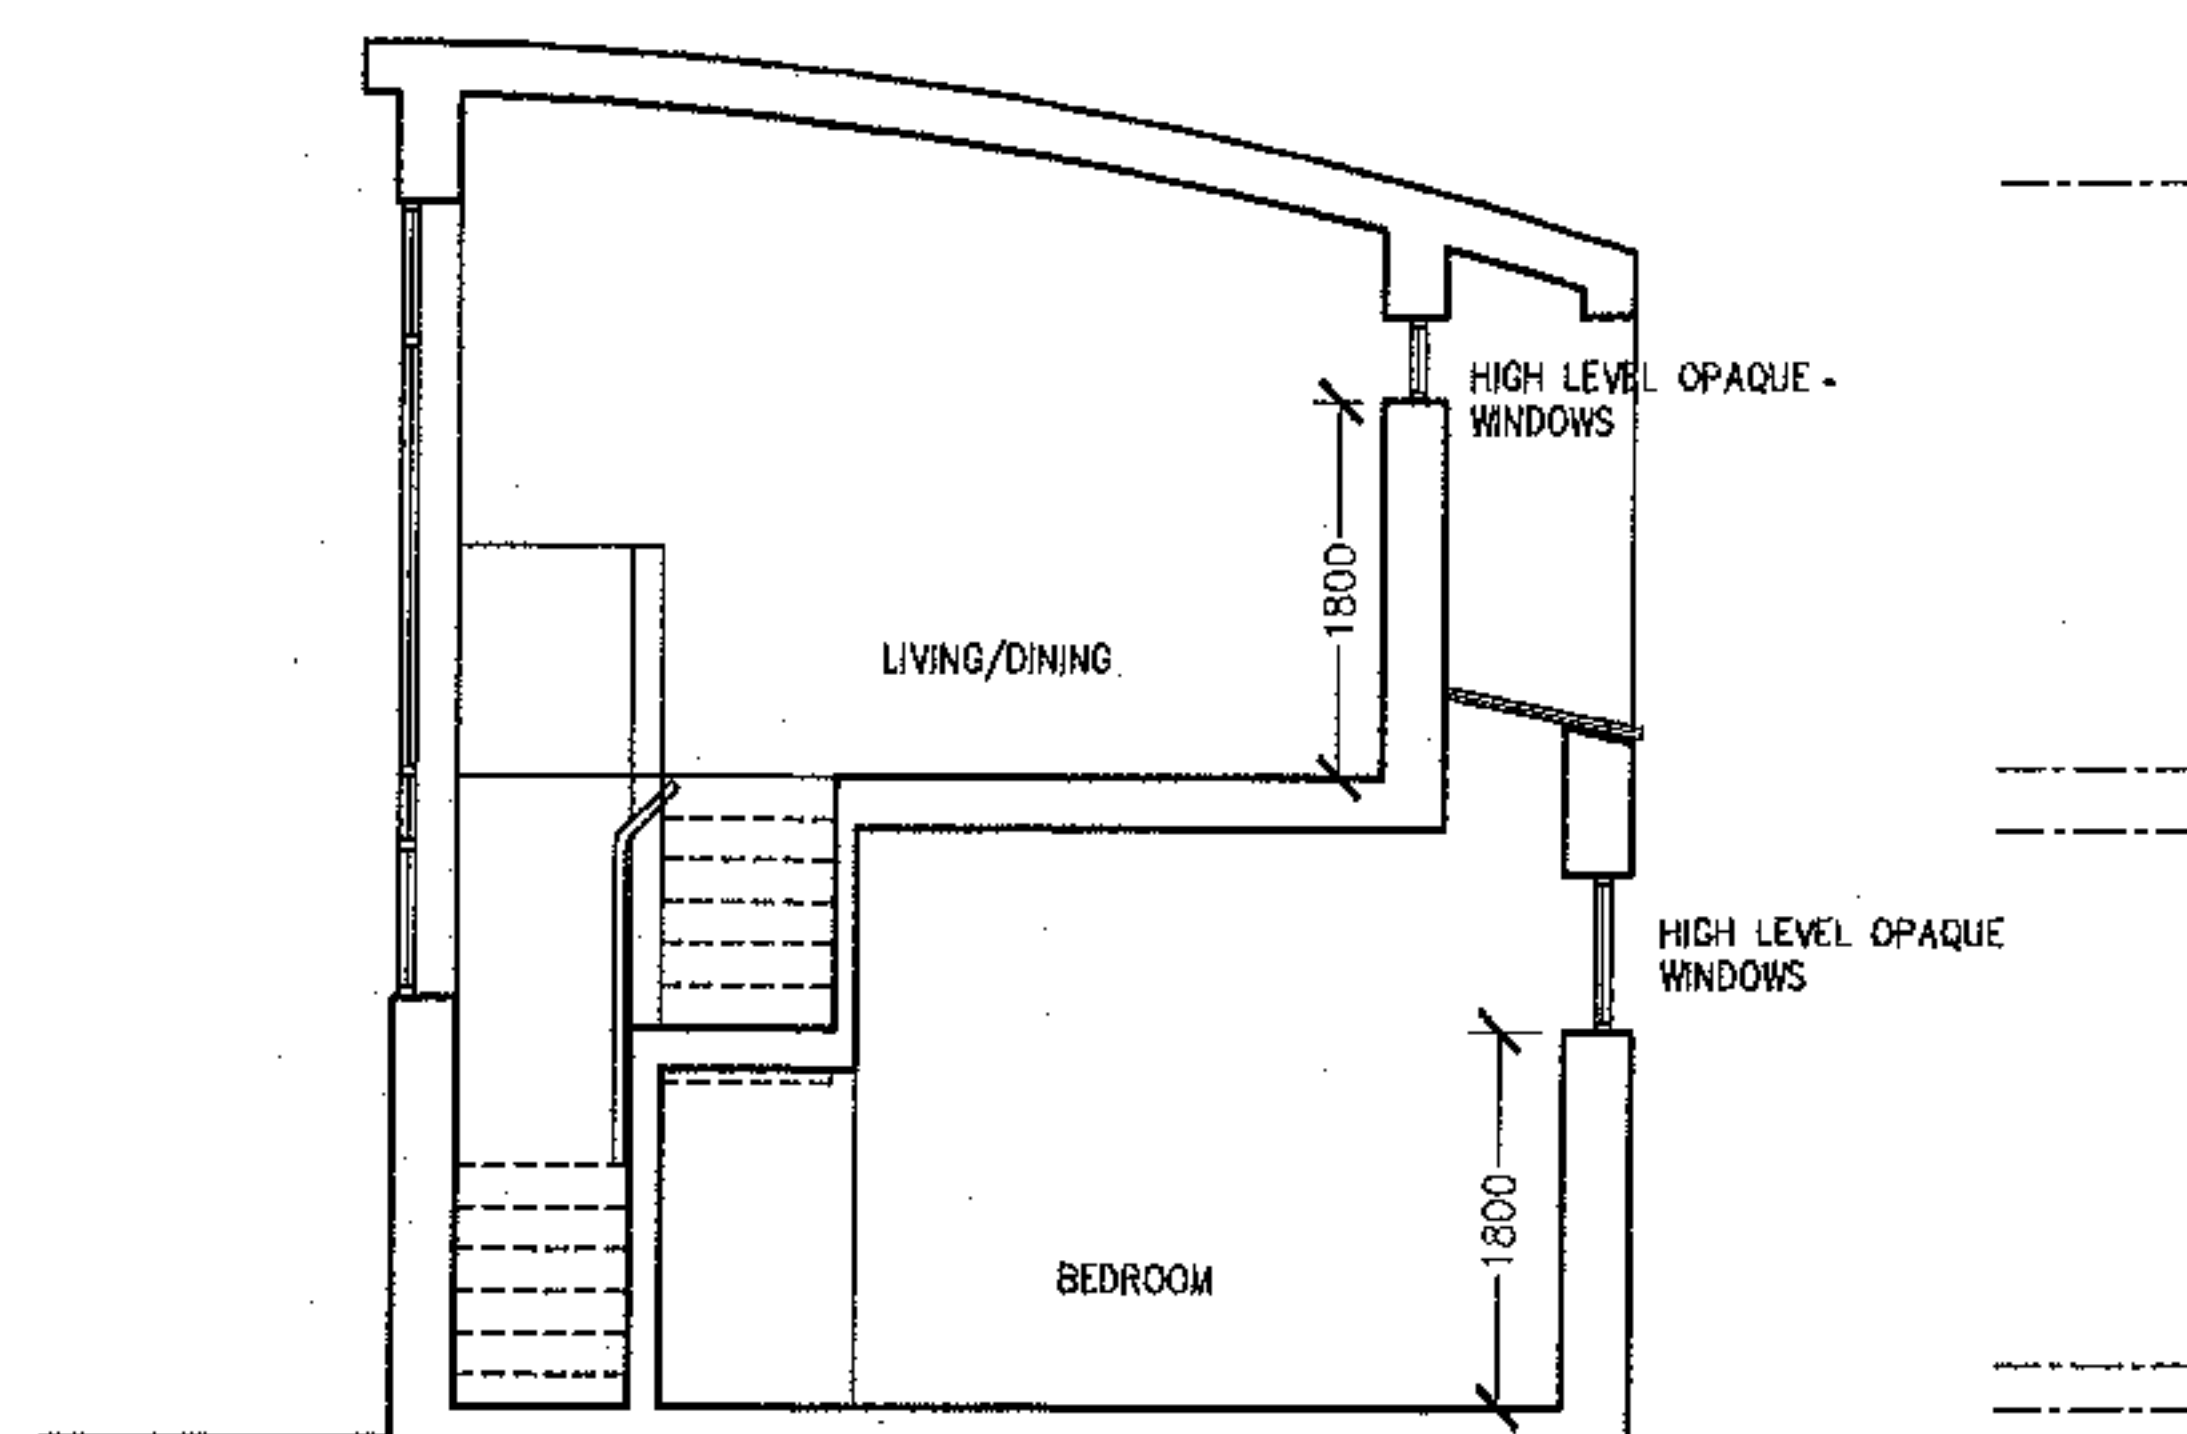

PROPOSED SIDE SECTION 1:100

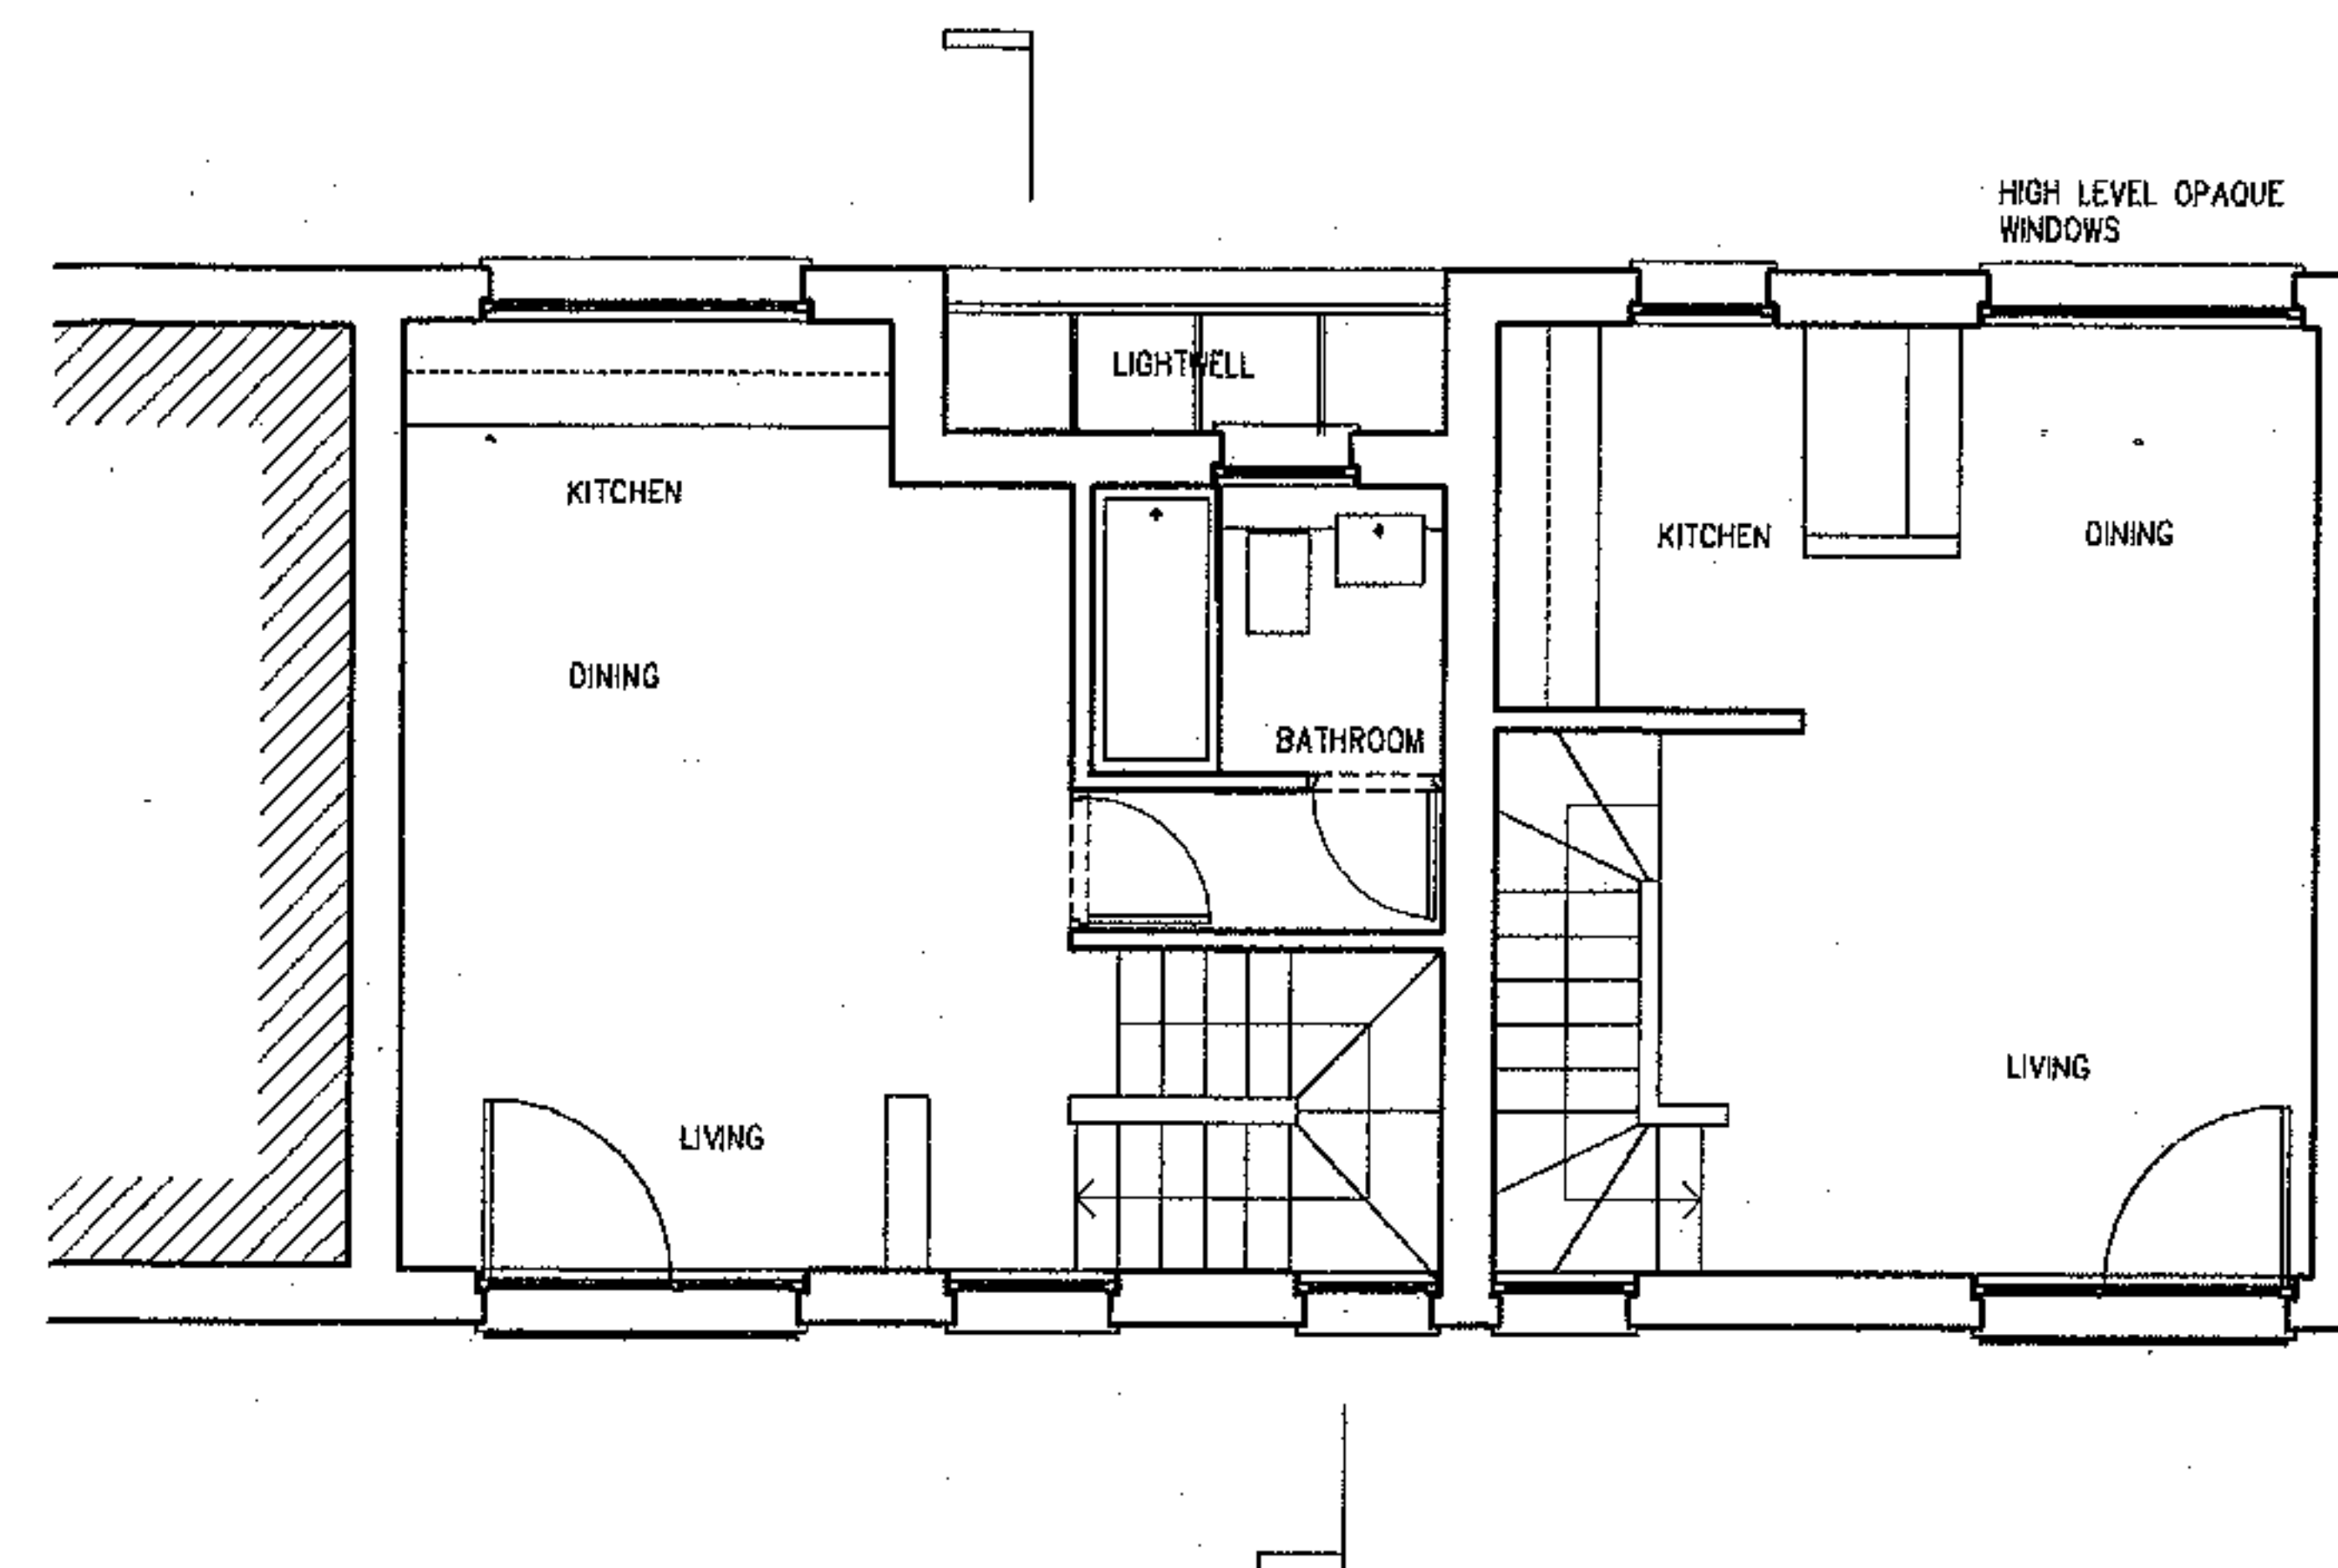

PROPOSED FIRST FLOOR PLAN 1:100

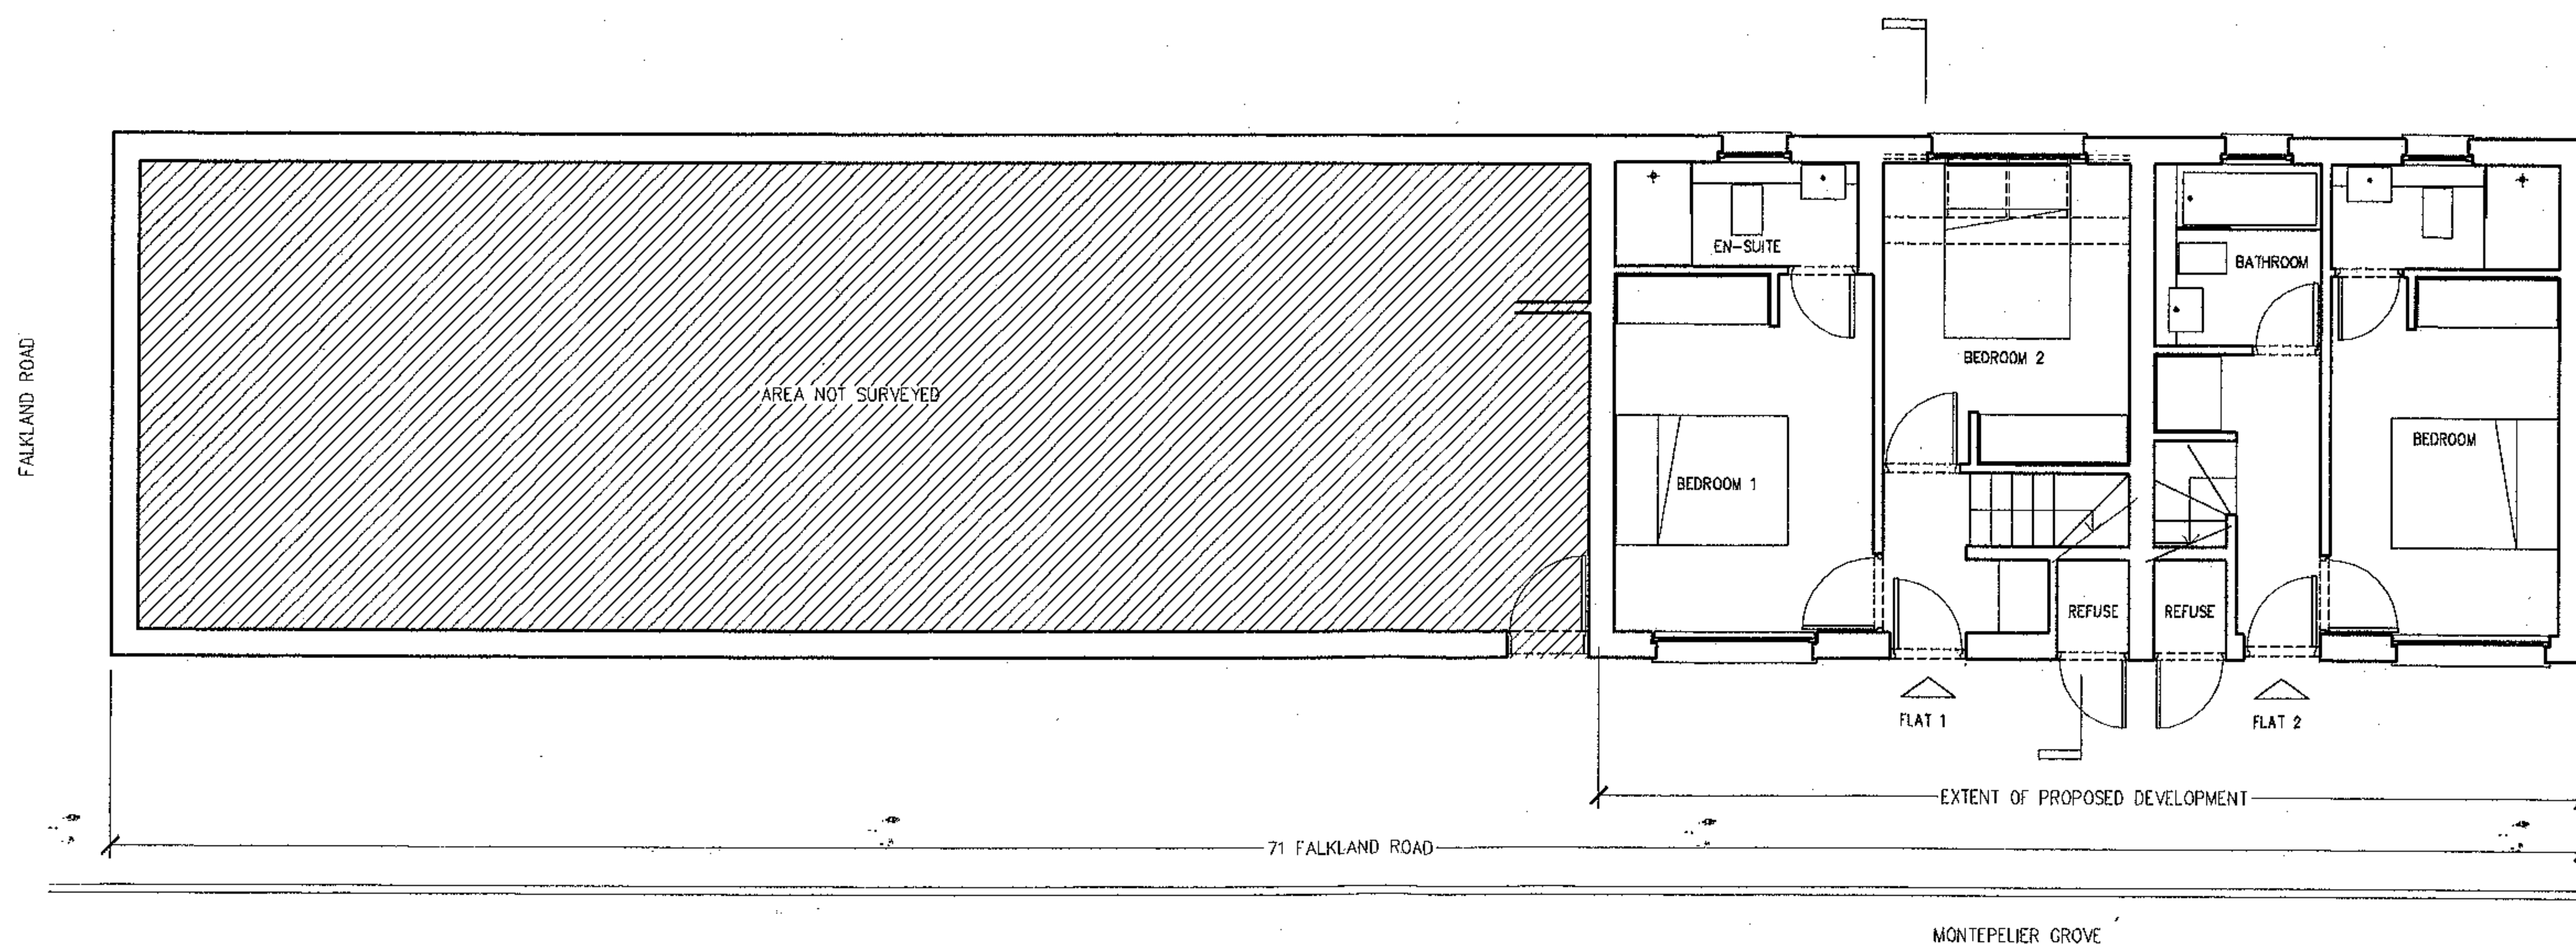

PROPOSED GROUND FLOOR PLAN 1:100

Architect:
VIVENDI ARCHITECTS LLP

37 Sylvester Road, London N2 8HN
Tel/Fax 00 44 (0)20 8349 0223

e-mail: info@vivendiarchitects.co.uk

© VIVENDI ARCHITECTS LLP 2003

All rights reserved, including but not limited to The Copyright, Designs and Patents Act 1988


Revision:

P02-00


71 FALKLAND ROAD
PROPOSED GROUND & FIRST FLOOR PLANS

1:100 @ A3

08.02.05

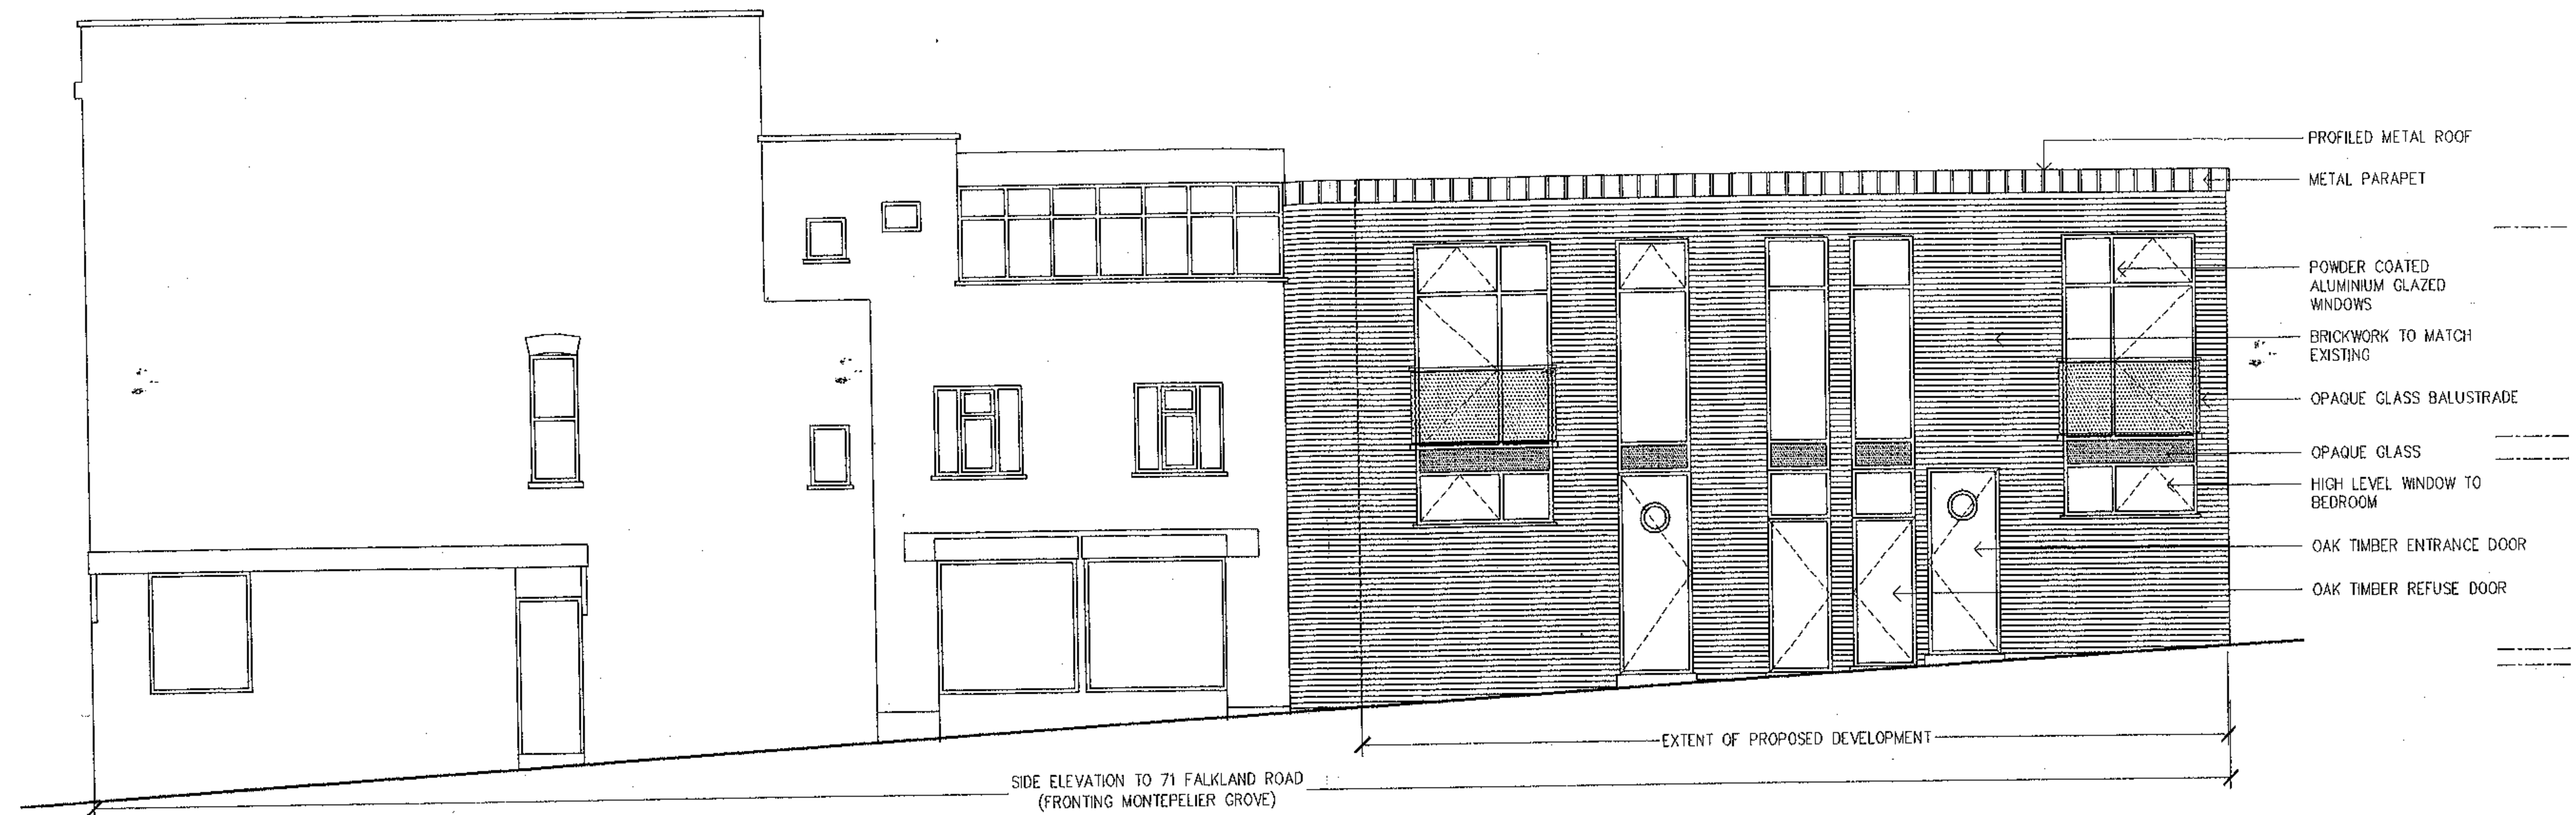

PROPOSED FRONT ELEVATION 1:100

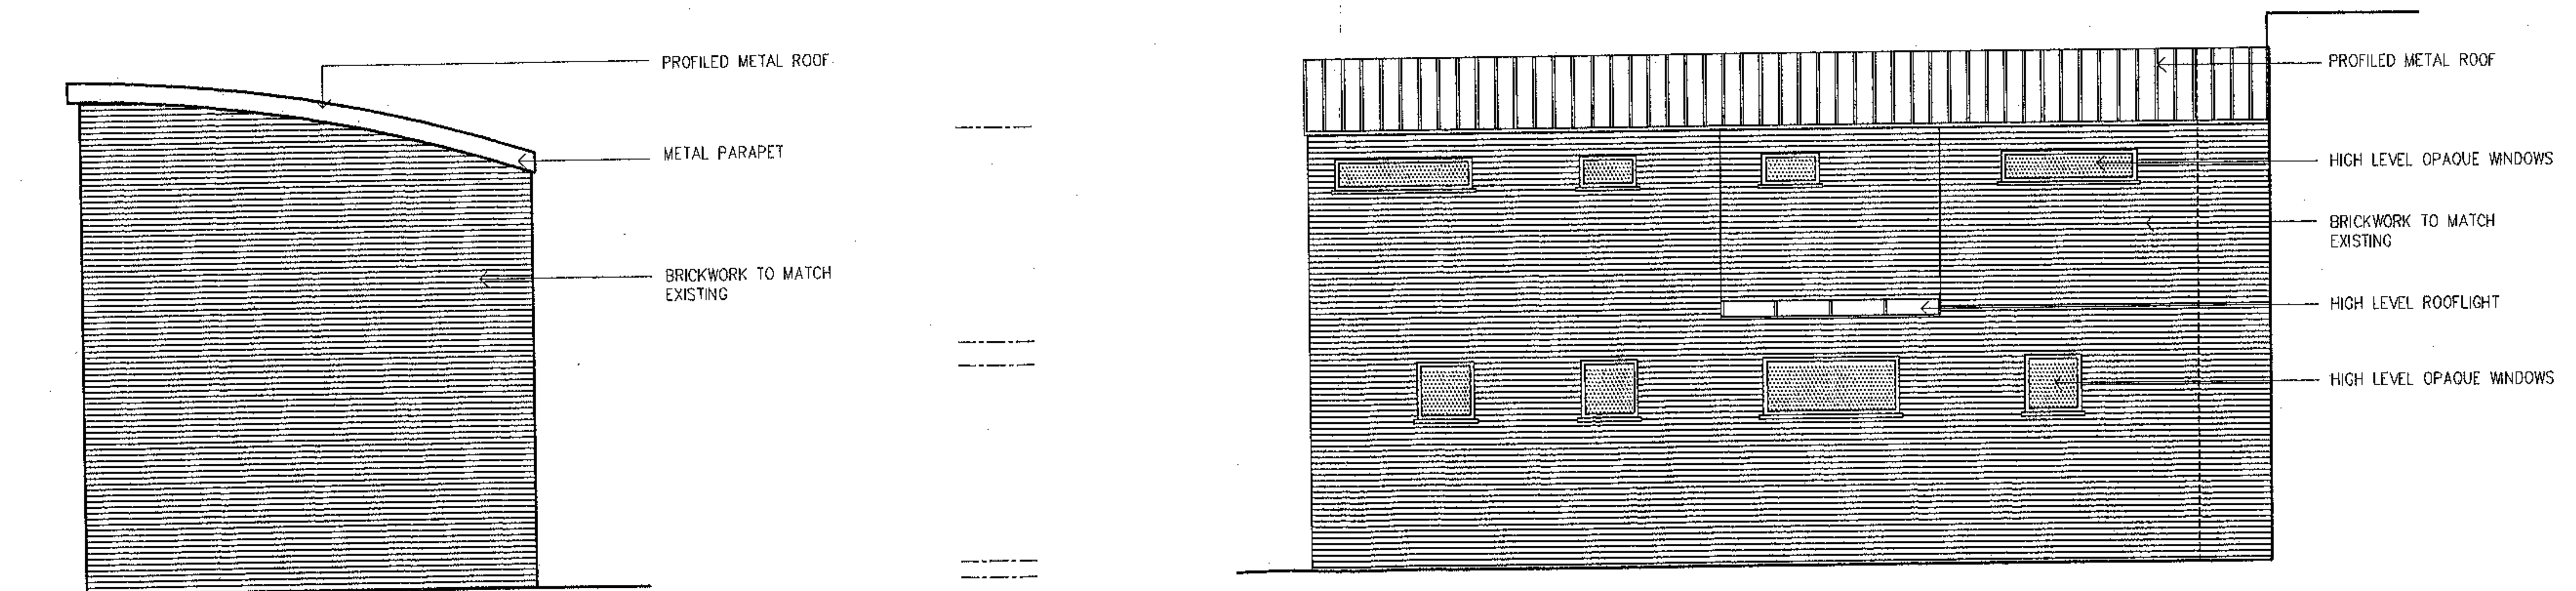

PROPOSED SIDE ELEVATION 1:100

PROPOSED REAR ELEVATION 1:100