


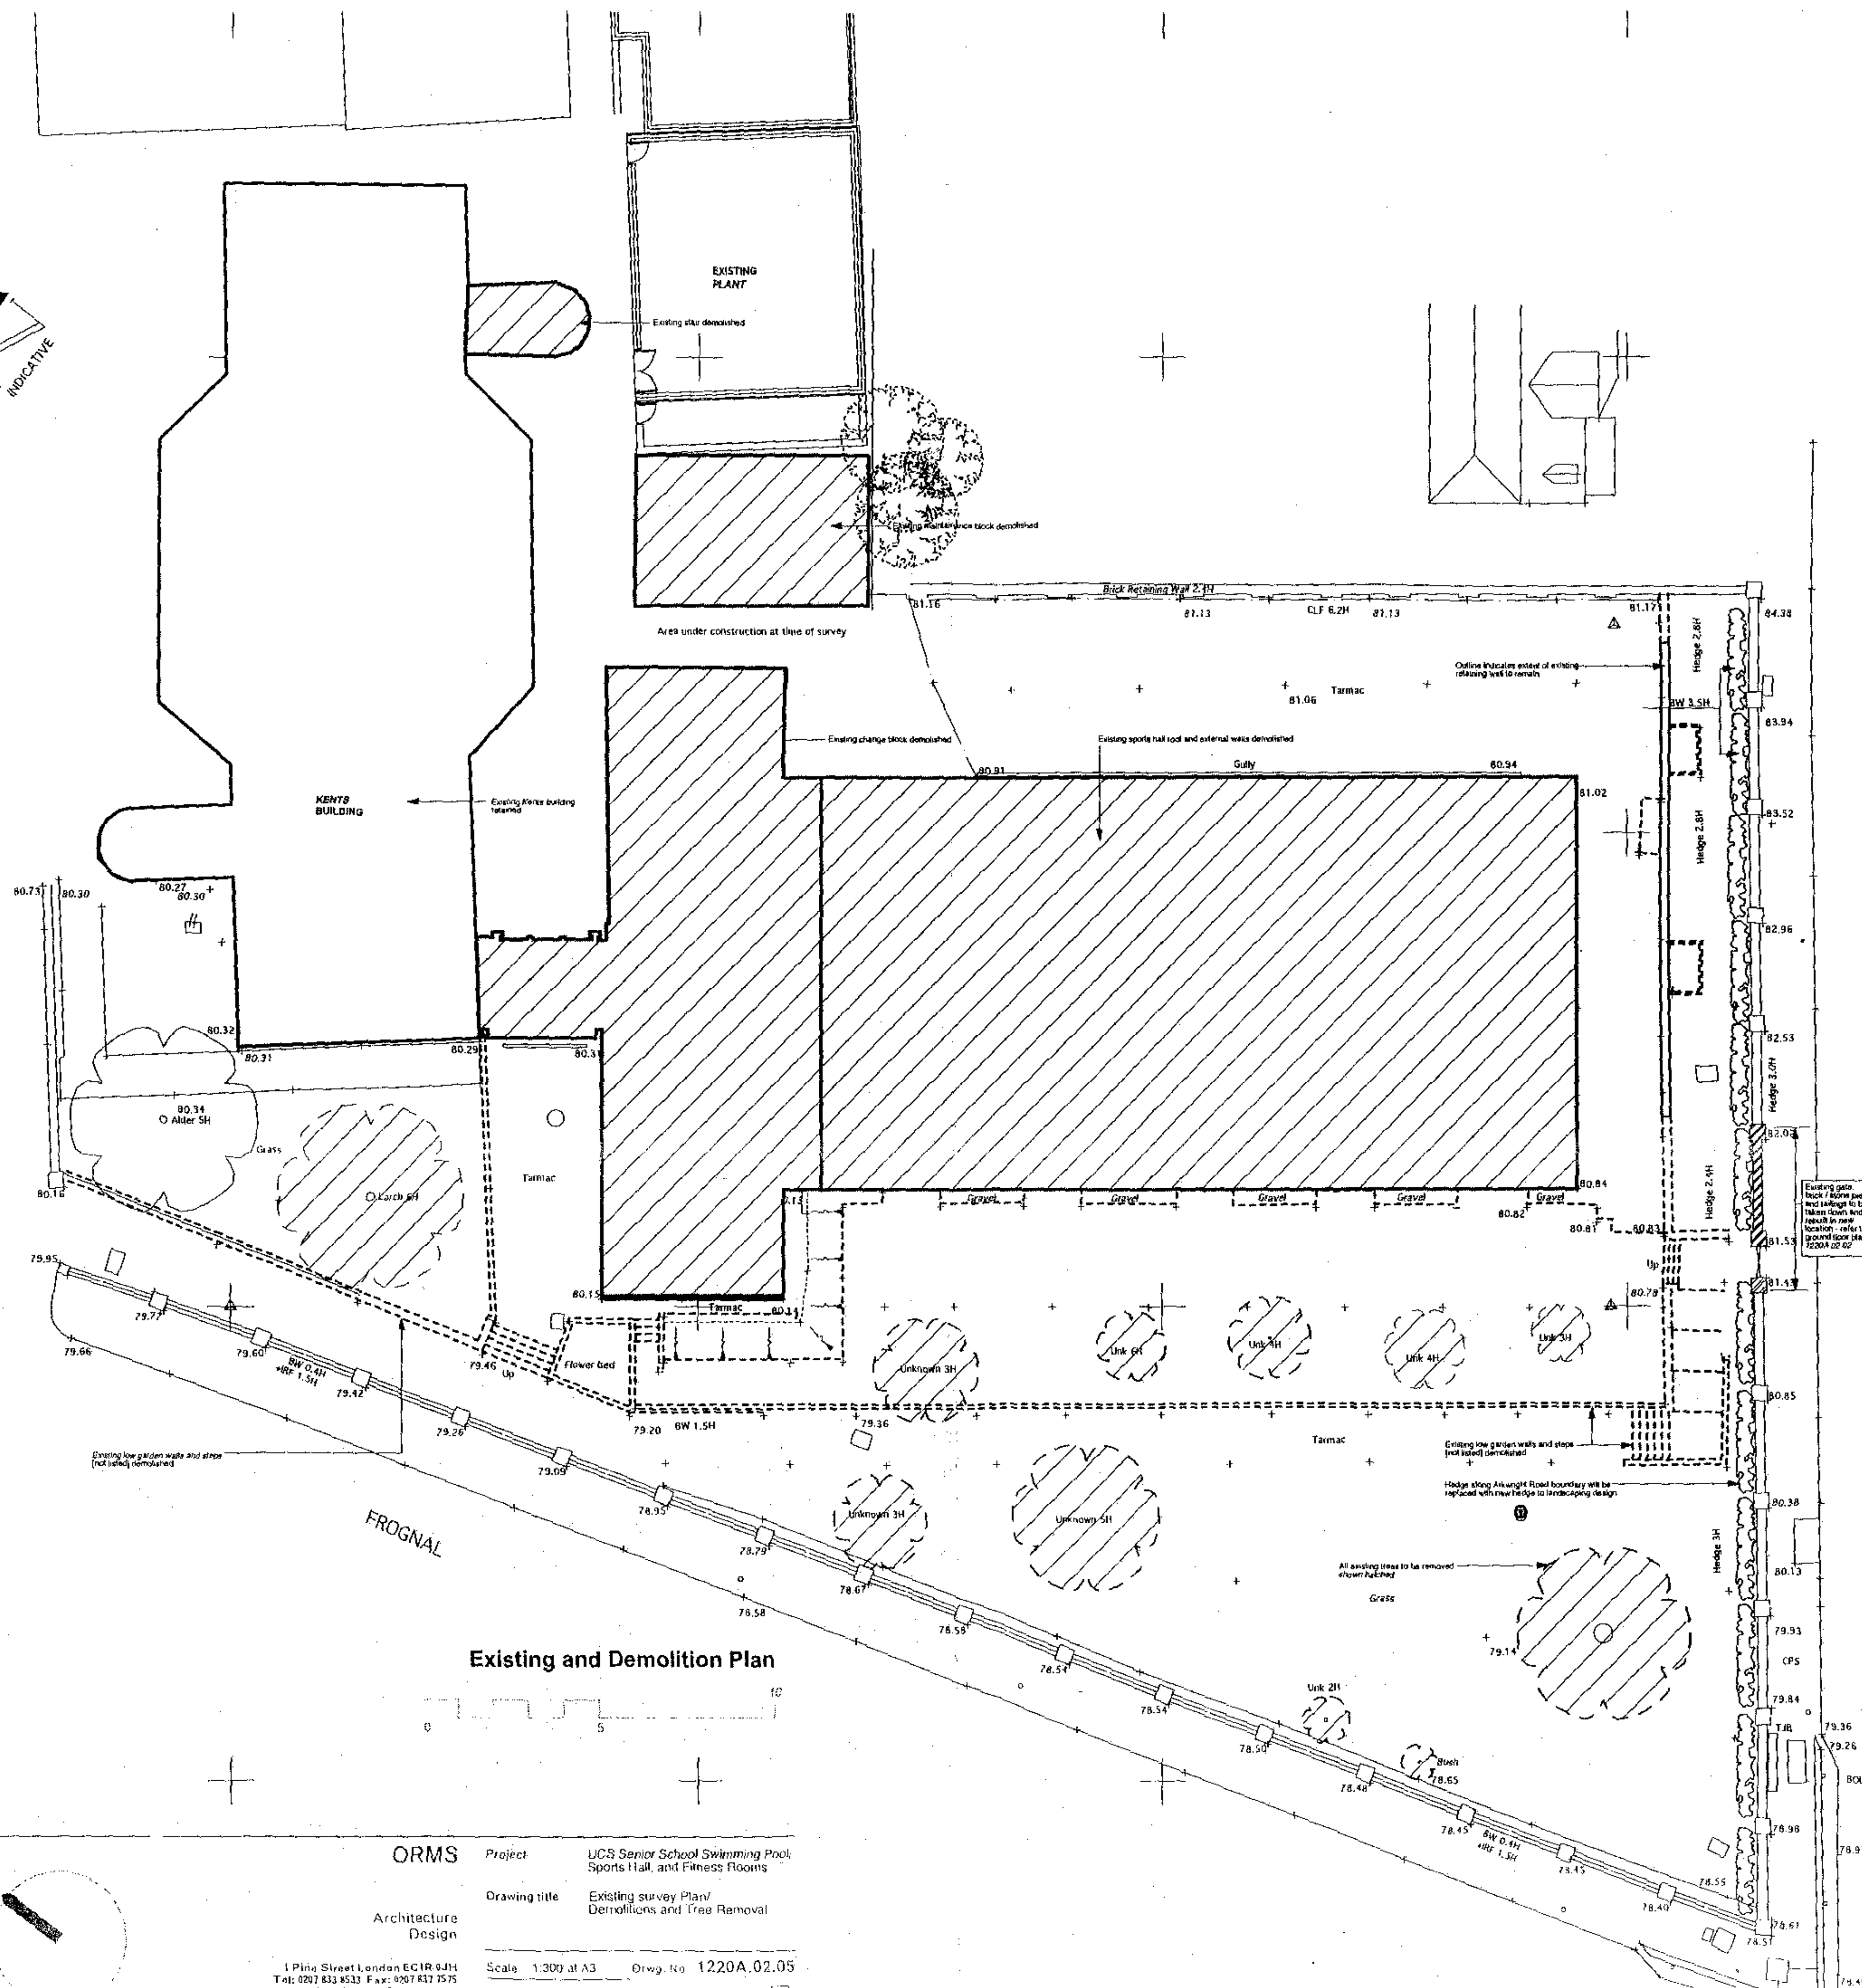

KEY

Items for demolition

Existing and Demolition Plan

Notes	Revision
Issued for Planning Application August 2002	A
Planning Application Revisions Sept 2003	C
Planning Application Revisions Dec 2004	II
Planning Application Revisions Jan 2005	J

ORMS

Architecture
Design

1 Pine Street London EC1R 9JH
Tel: 0207 833 8533 Fax: 0207 837 7575
E-mail: orms@orms.co.uk

Project	UCS Senior School Swimming Pool, Sports Hall, and Fitness Rooms
Drawing title	Existing survey Plan/ Demolitions and Tree Removal
Scale	1:200 at A3
Drwg. No	1220A.02.05
Date	December 2004
Rev	1

ARKWRIGHT ROAD

