





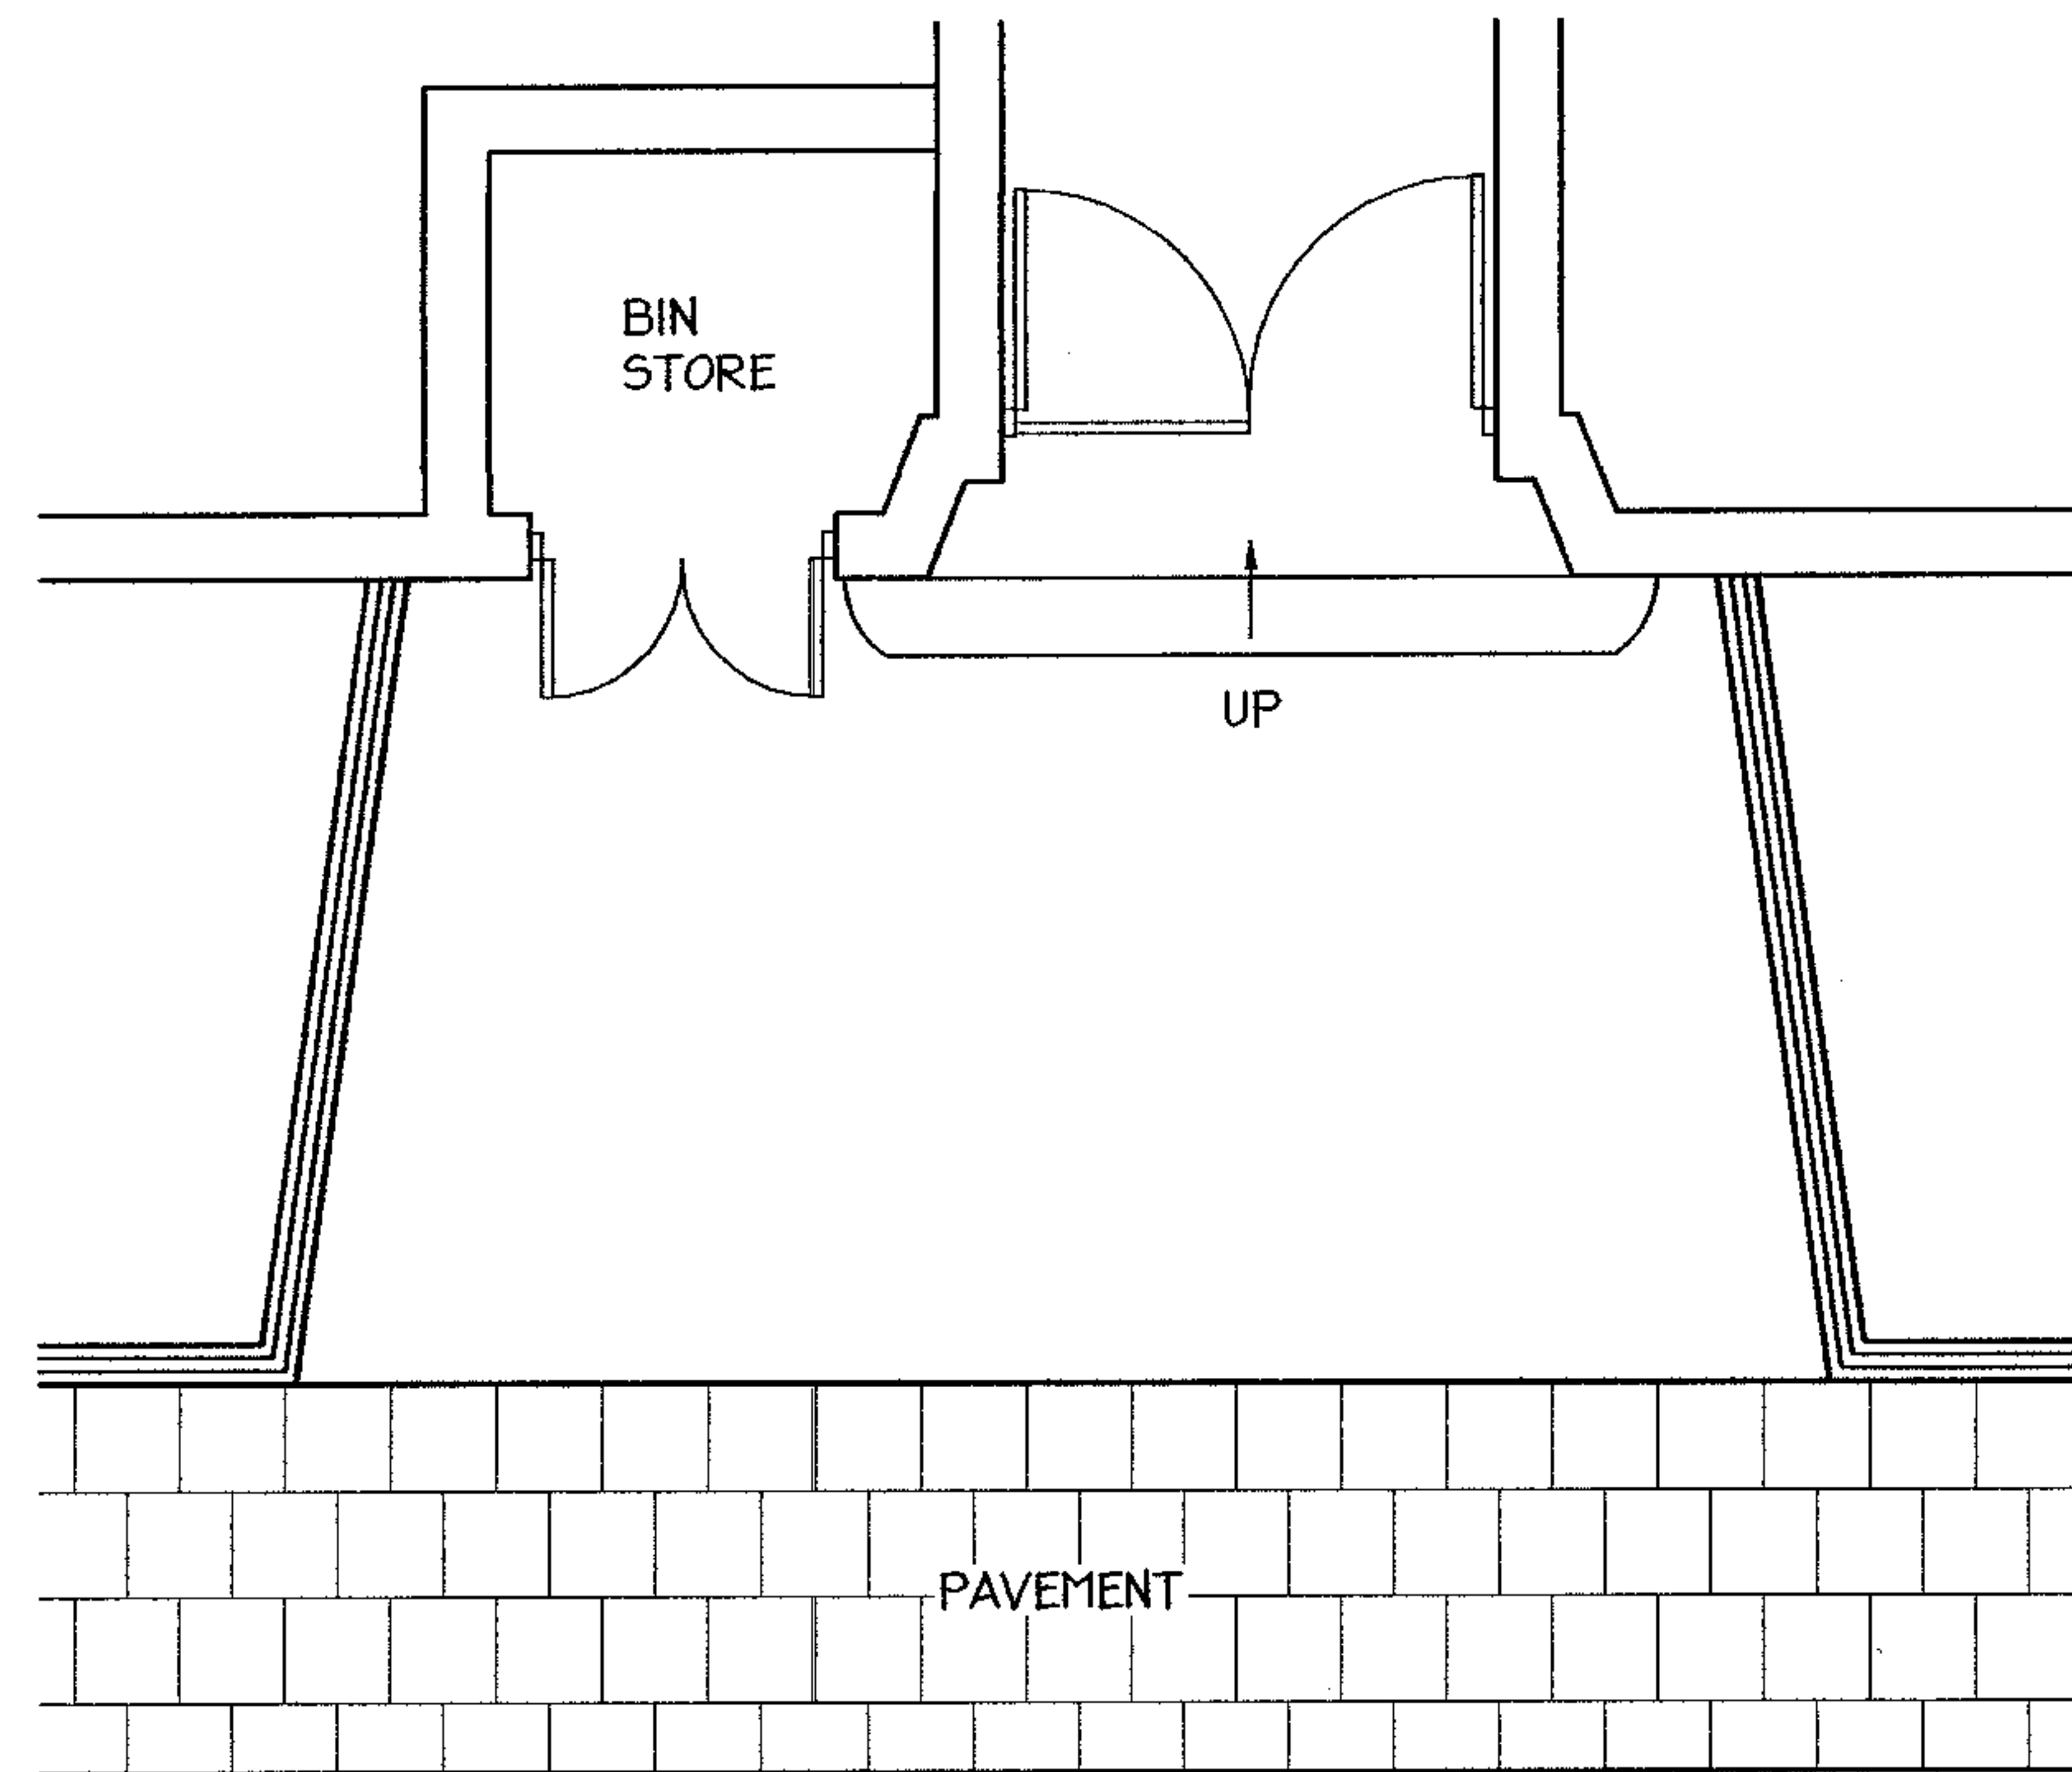


EXISTING PLAN



EXISTING ELEVATION

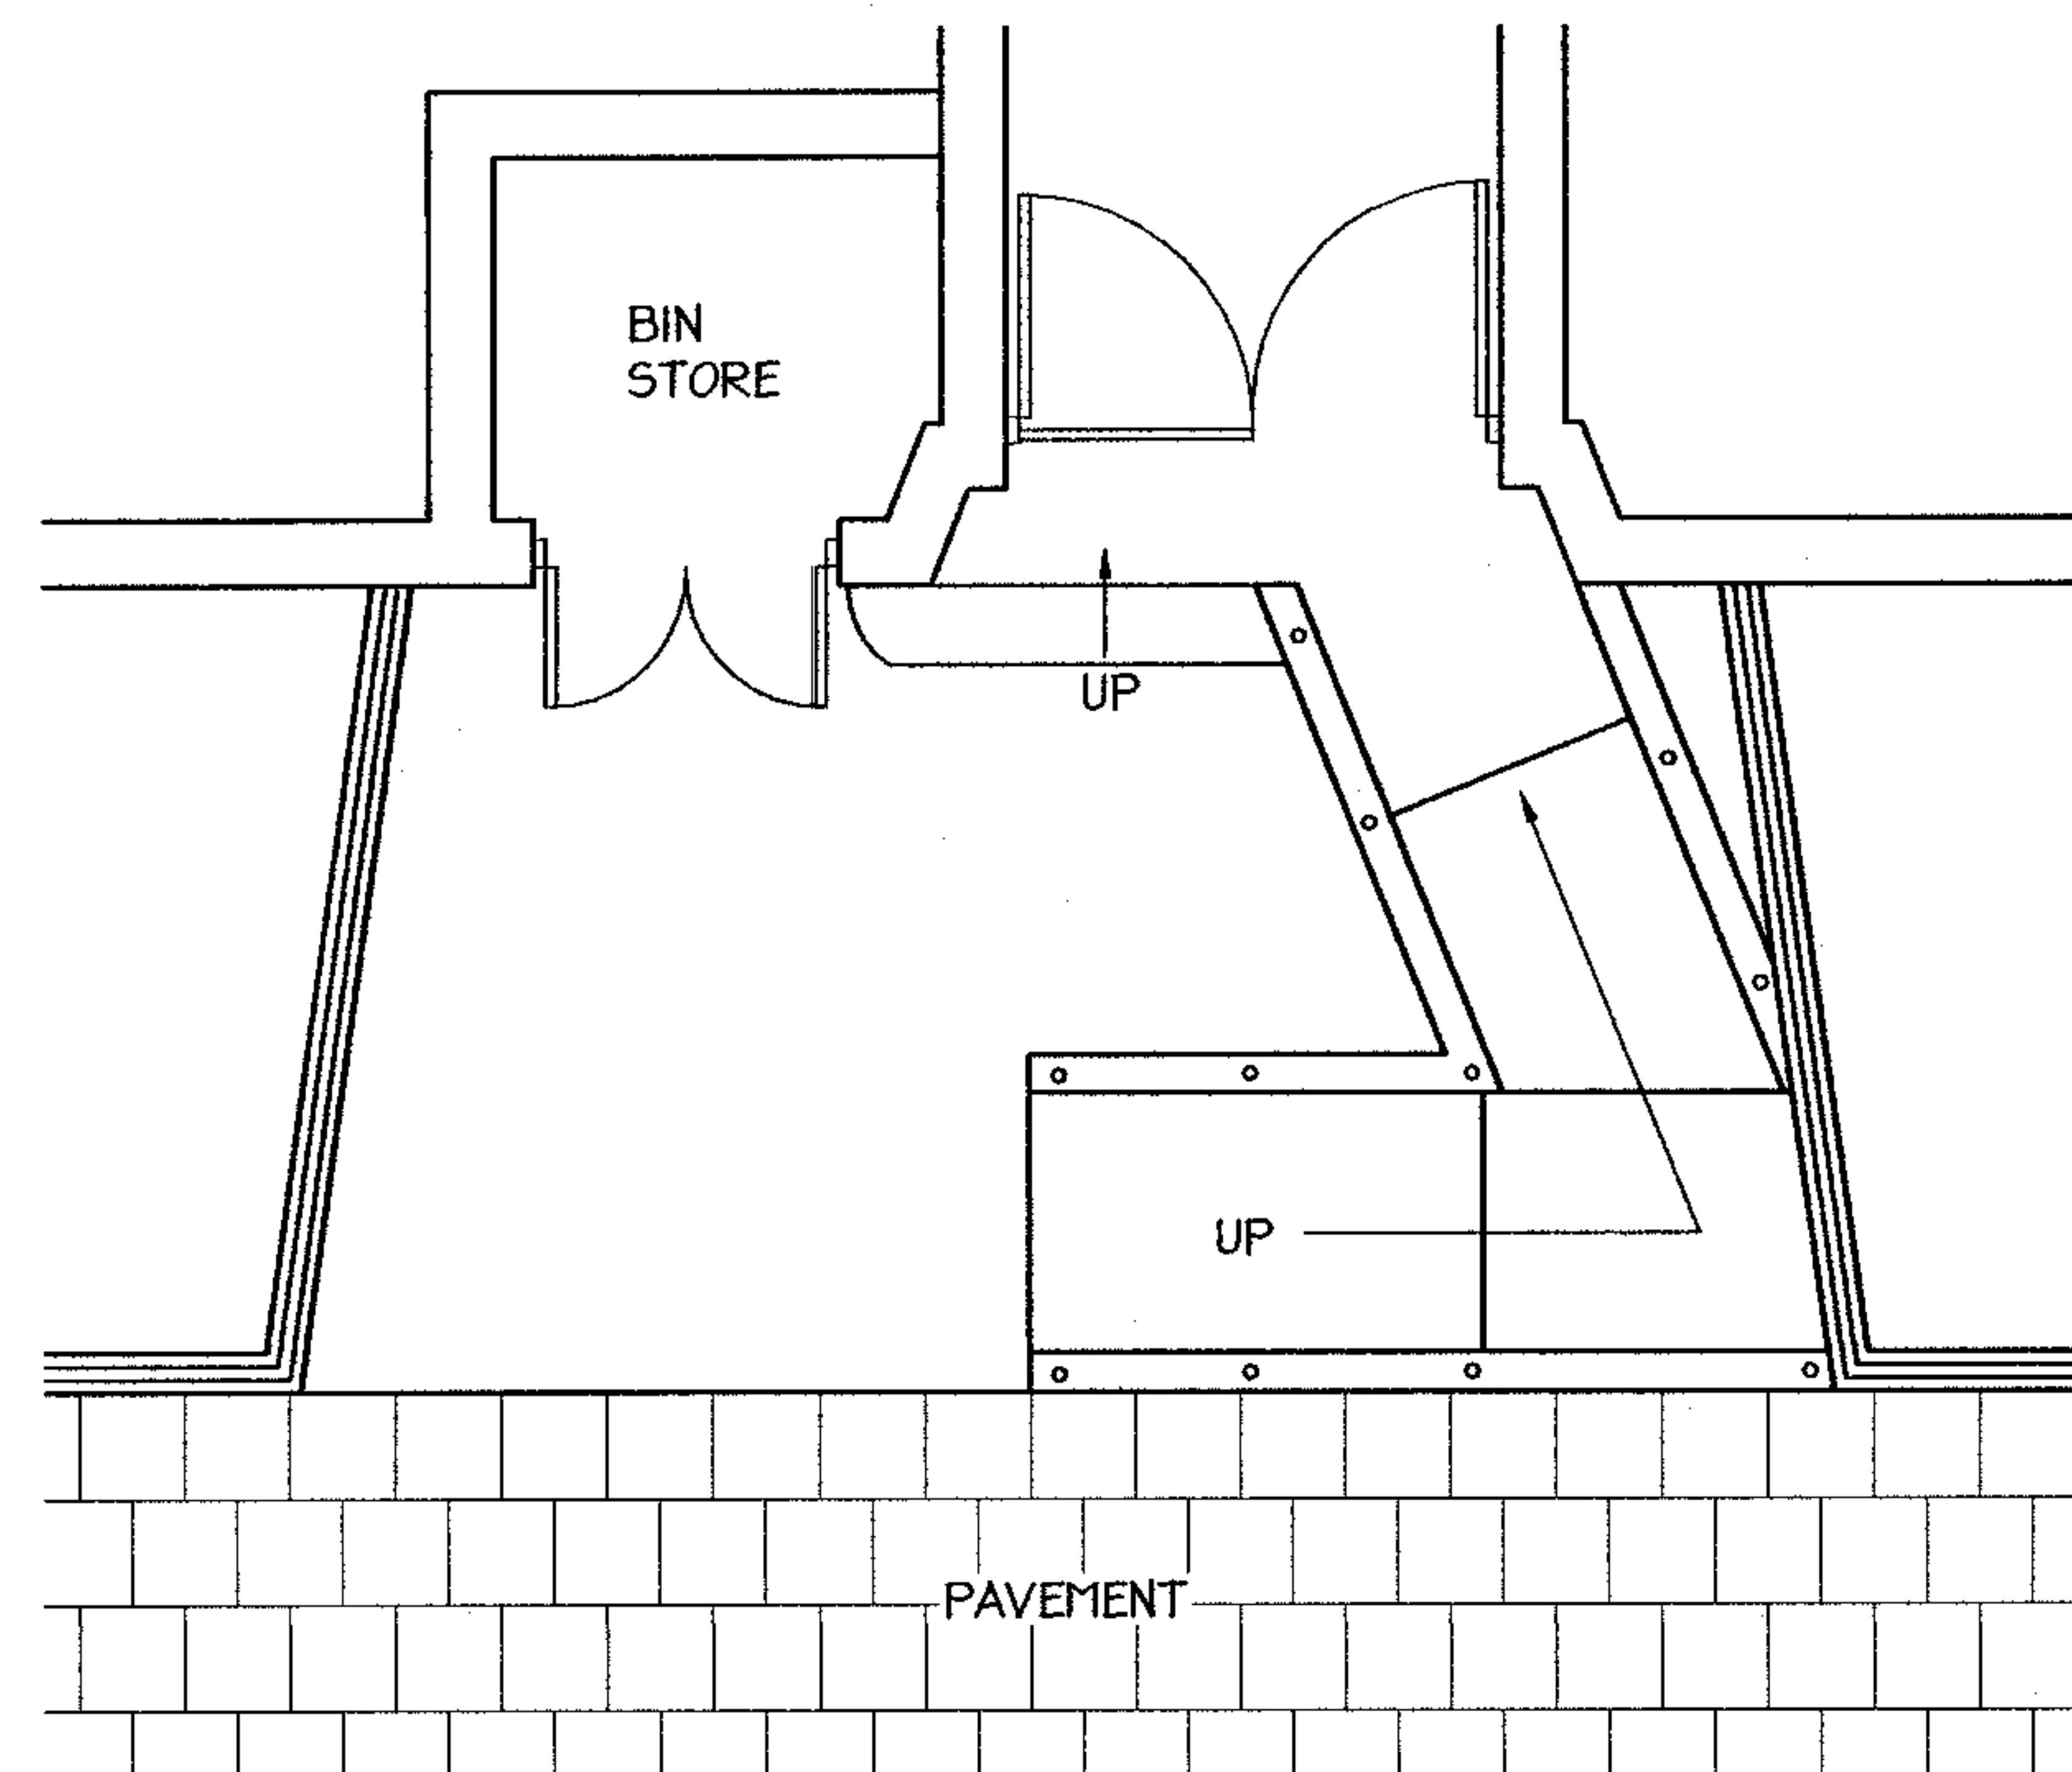

PROPOSED PLAN

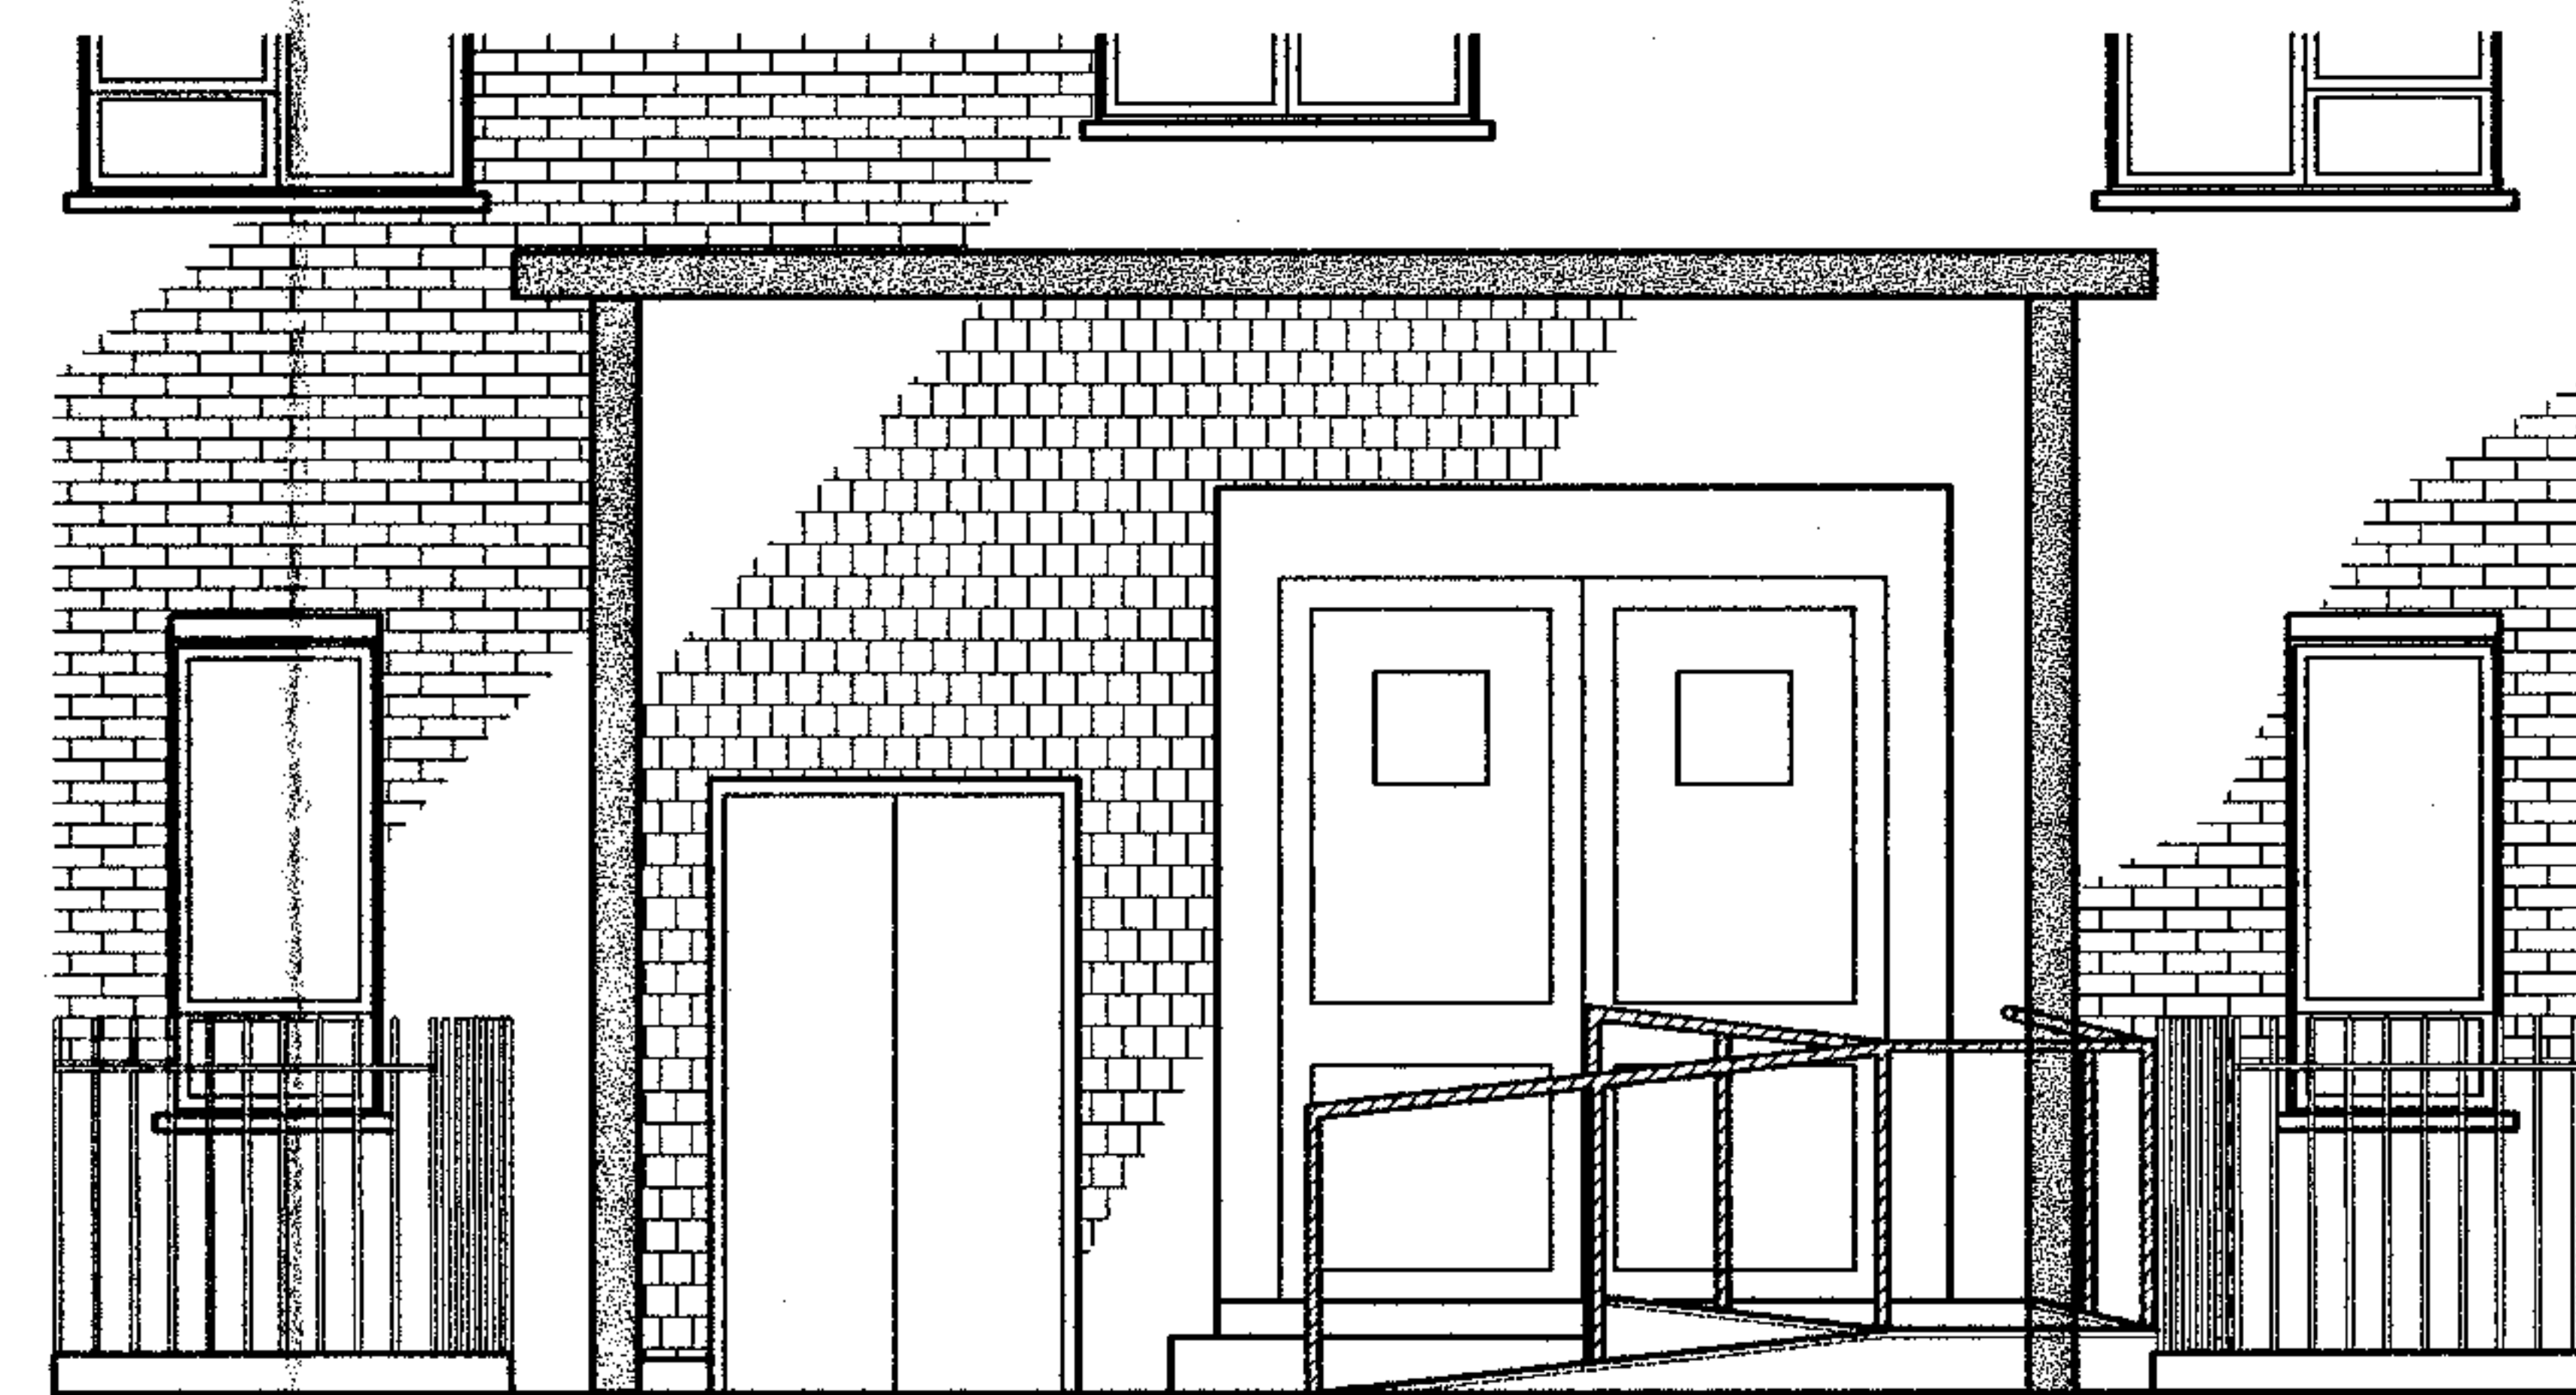

PROPOSED ELEVATION

NOTES

Do not scale this drawing.

All dimensions to be checked on site prior to commencement or manufacture.

B	08/10/04	LH	RS	RAMP AMENDMENTS
A	22/07/04	LH	RS	1ST DRAFT
Rev	Date	By	Ck	Comment



FRANKHAM

Frankham Consultancy Group

Clarence House
21 Crook Log
Bexleyheath
Kent. DA6 8EB

t : 020-8298-1414

t : 020-8306-8888

f : 020-8298-1001/0400

e-mail : enquire@frankham.com

web : www.frankham.com

Client

LONDON BOROUGH
OF CAMDEN

Job Title

WINSTON HOUSE
ENDSLEIGH STREET
LONDON WC1

Drawing Title

EXISTING AND PROPOSED
RAMP PLANS
AND ELEVATIONS

Scale

1:50

Date

22/07/04

Designed by
RS

Drawn by
LH

Checked by
RS

Approved by
AD

Drawing No.

410724/B/03

Rev.

B