



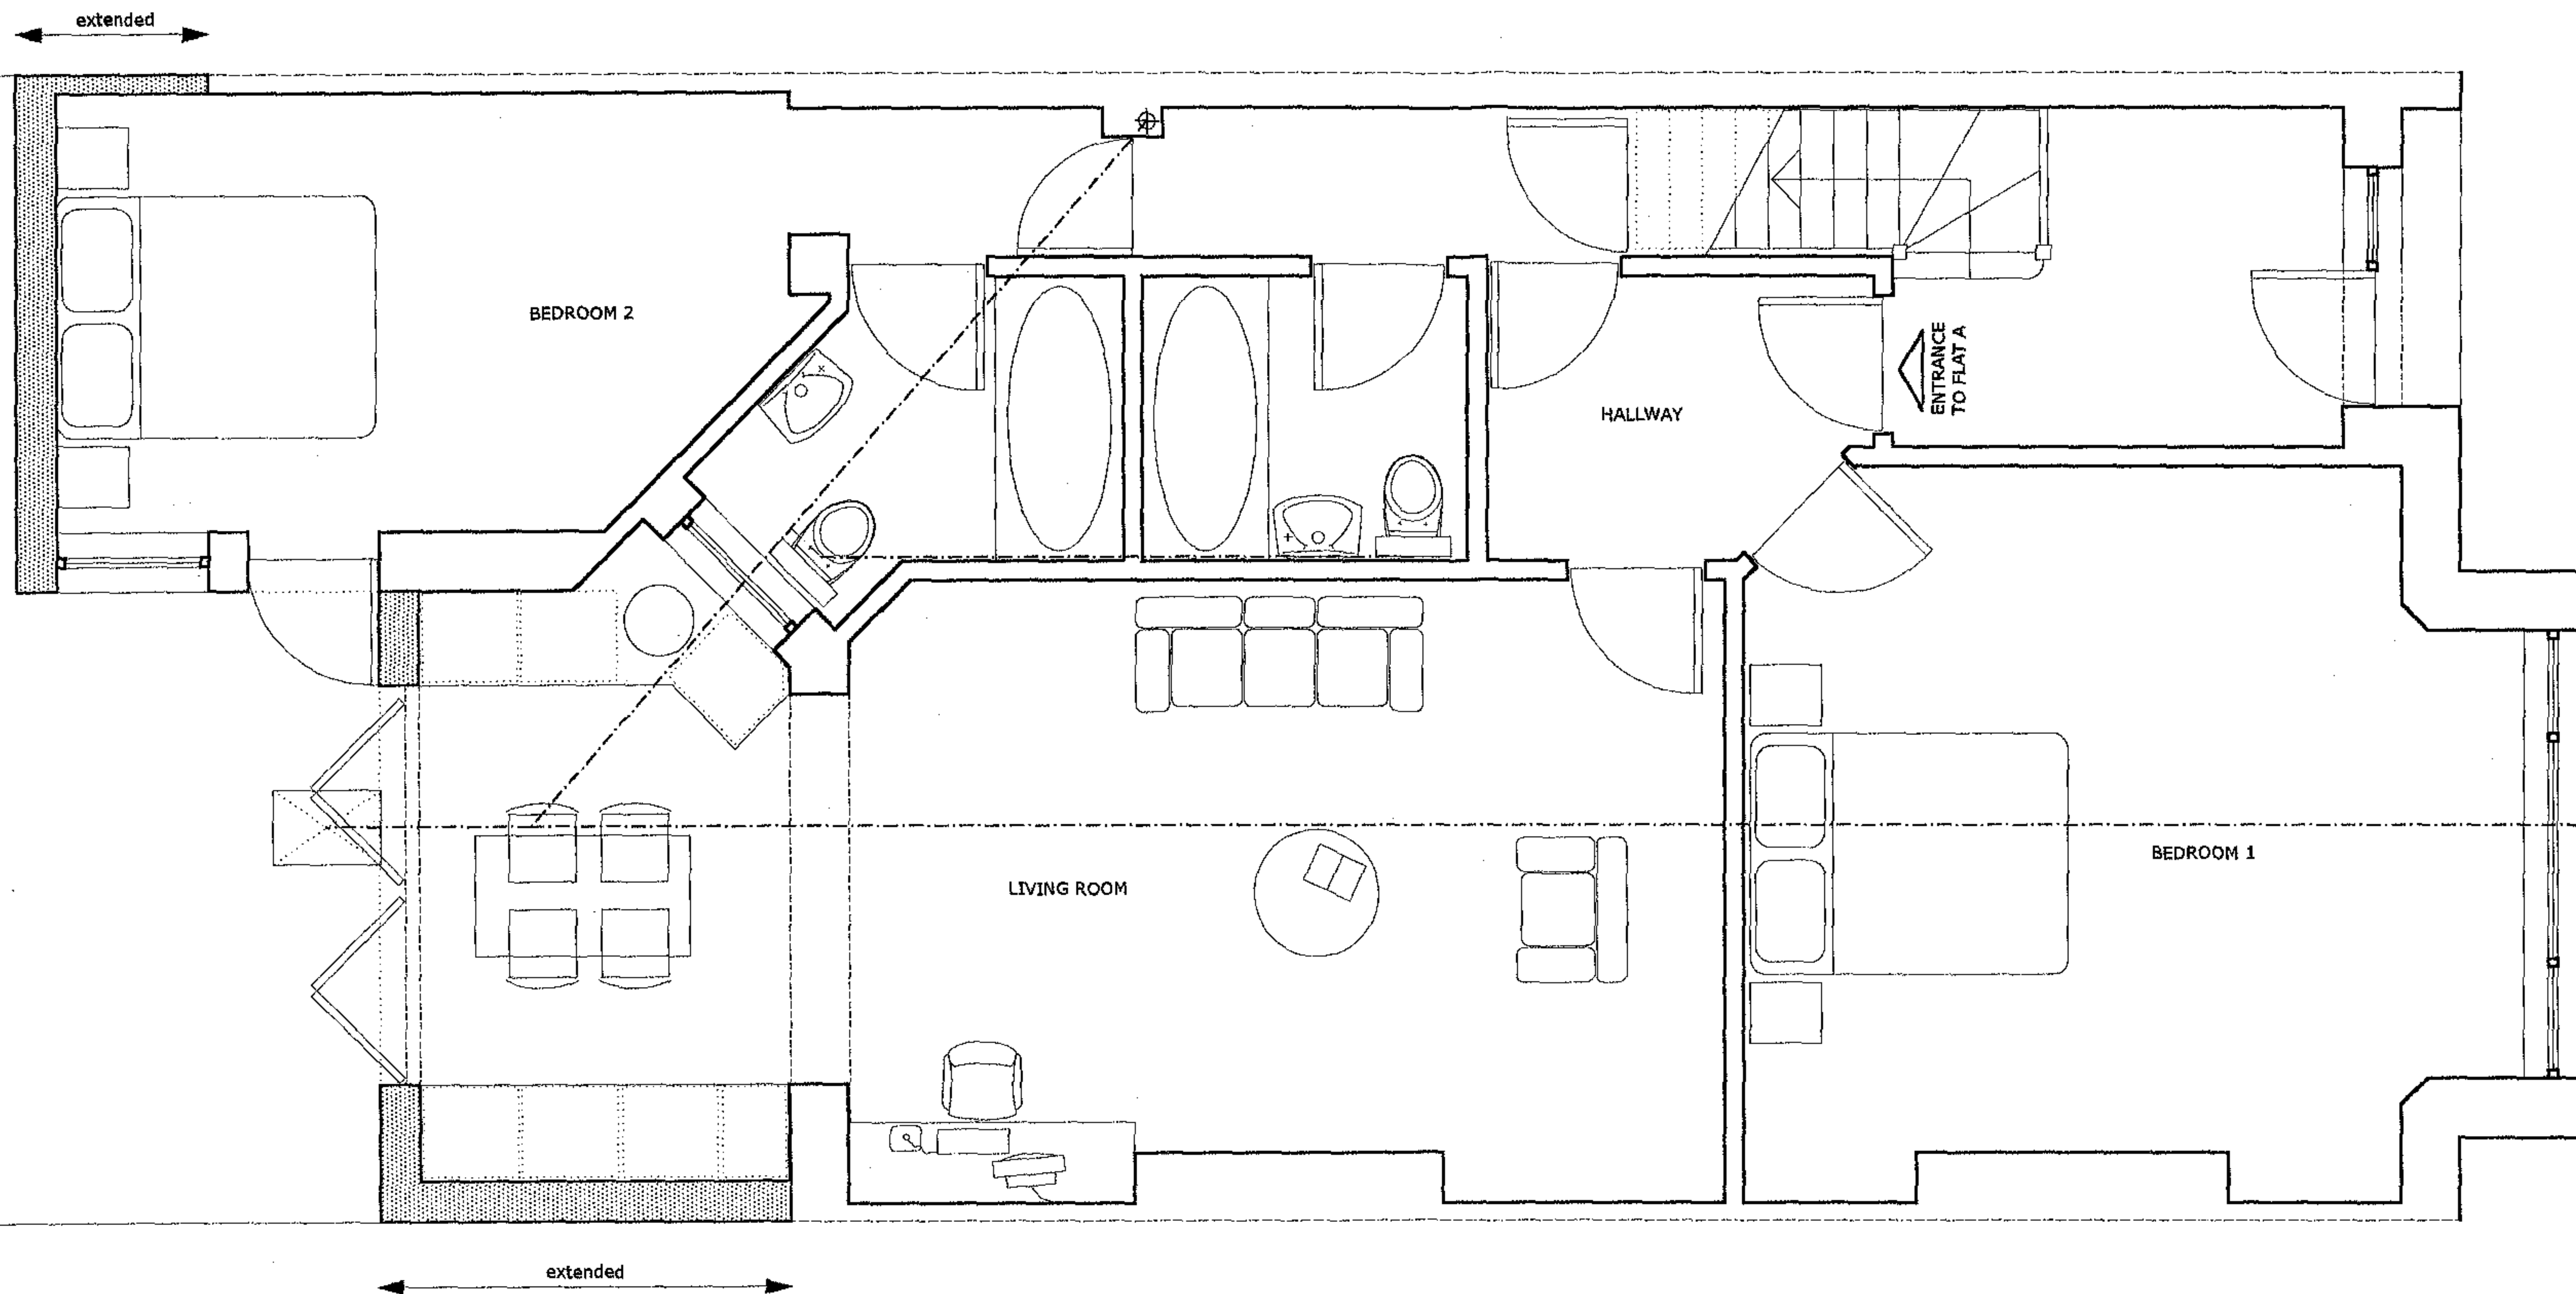

notes:

revision:

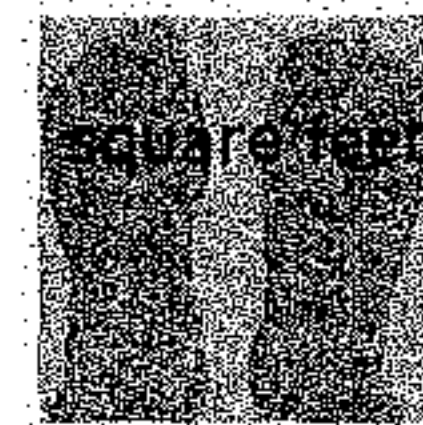

squarefeet architects

A : 31 Fellows Road, London W3 3DX
T : 020 7566 1948
E : studio@squarefeetarchitects.co.uk
W : www.squarefeetarchitects.co.uk

drawing title:

PLAN PROPOSED

client:

Neil Richardson

project:

34 HOWITT ROAD

date:

Feb 2005

scale:

1:50 @ A3

drawing number:

0449_021

revision:



notes:

revision:



square feet architects

A : 31 Fellows Road, London NW3 3DX
T : 020 7586 1948
E : studio@squarefeetarchitects.co.uk
W : www.squarefeetarchitects.co.uk

drawing title:

REAR ELEVATION PROPOSED

client:

Neil Richardson

project:

34 HOWITT ROAD

date:

Feb 2005

scale:

1:50 @ A3

drawing number:

0449_026

revision:

