


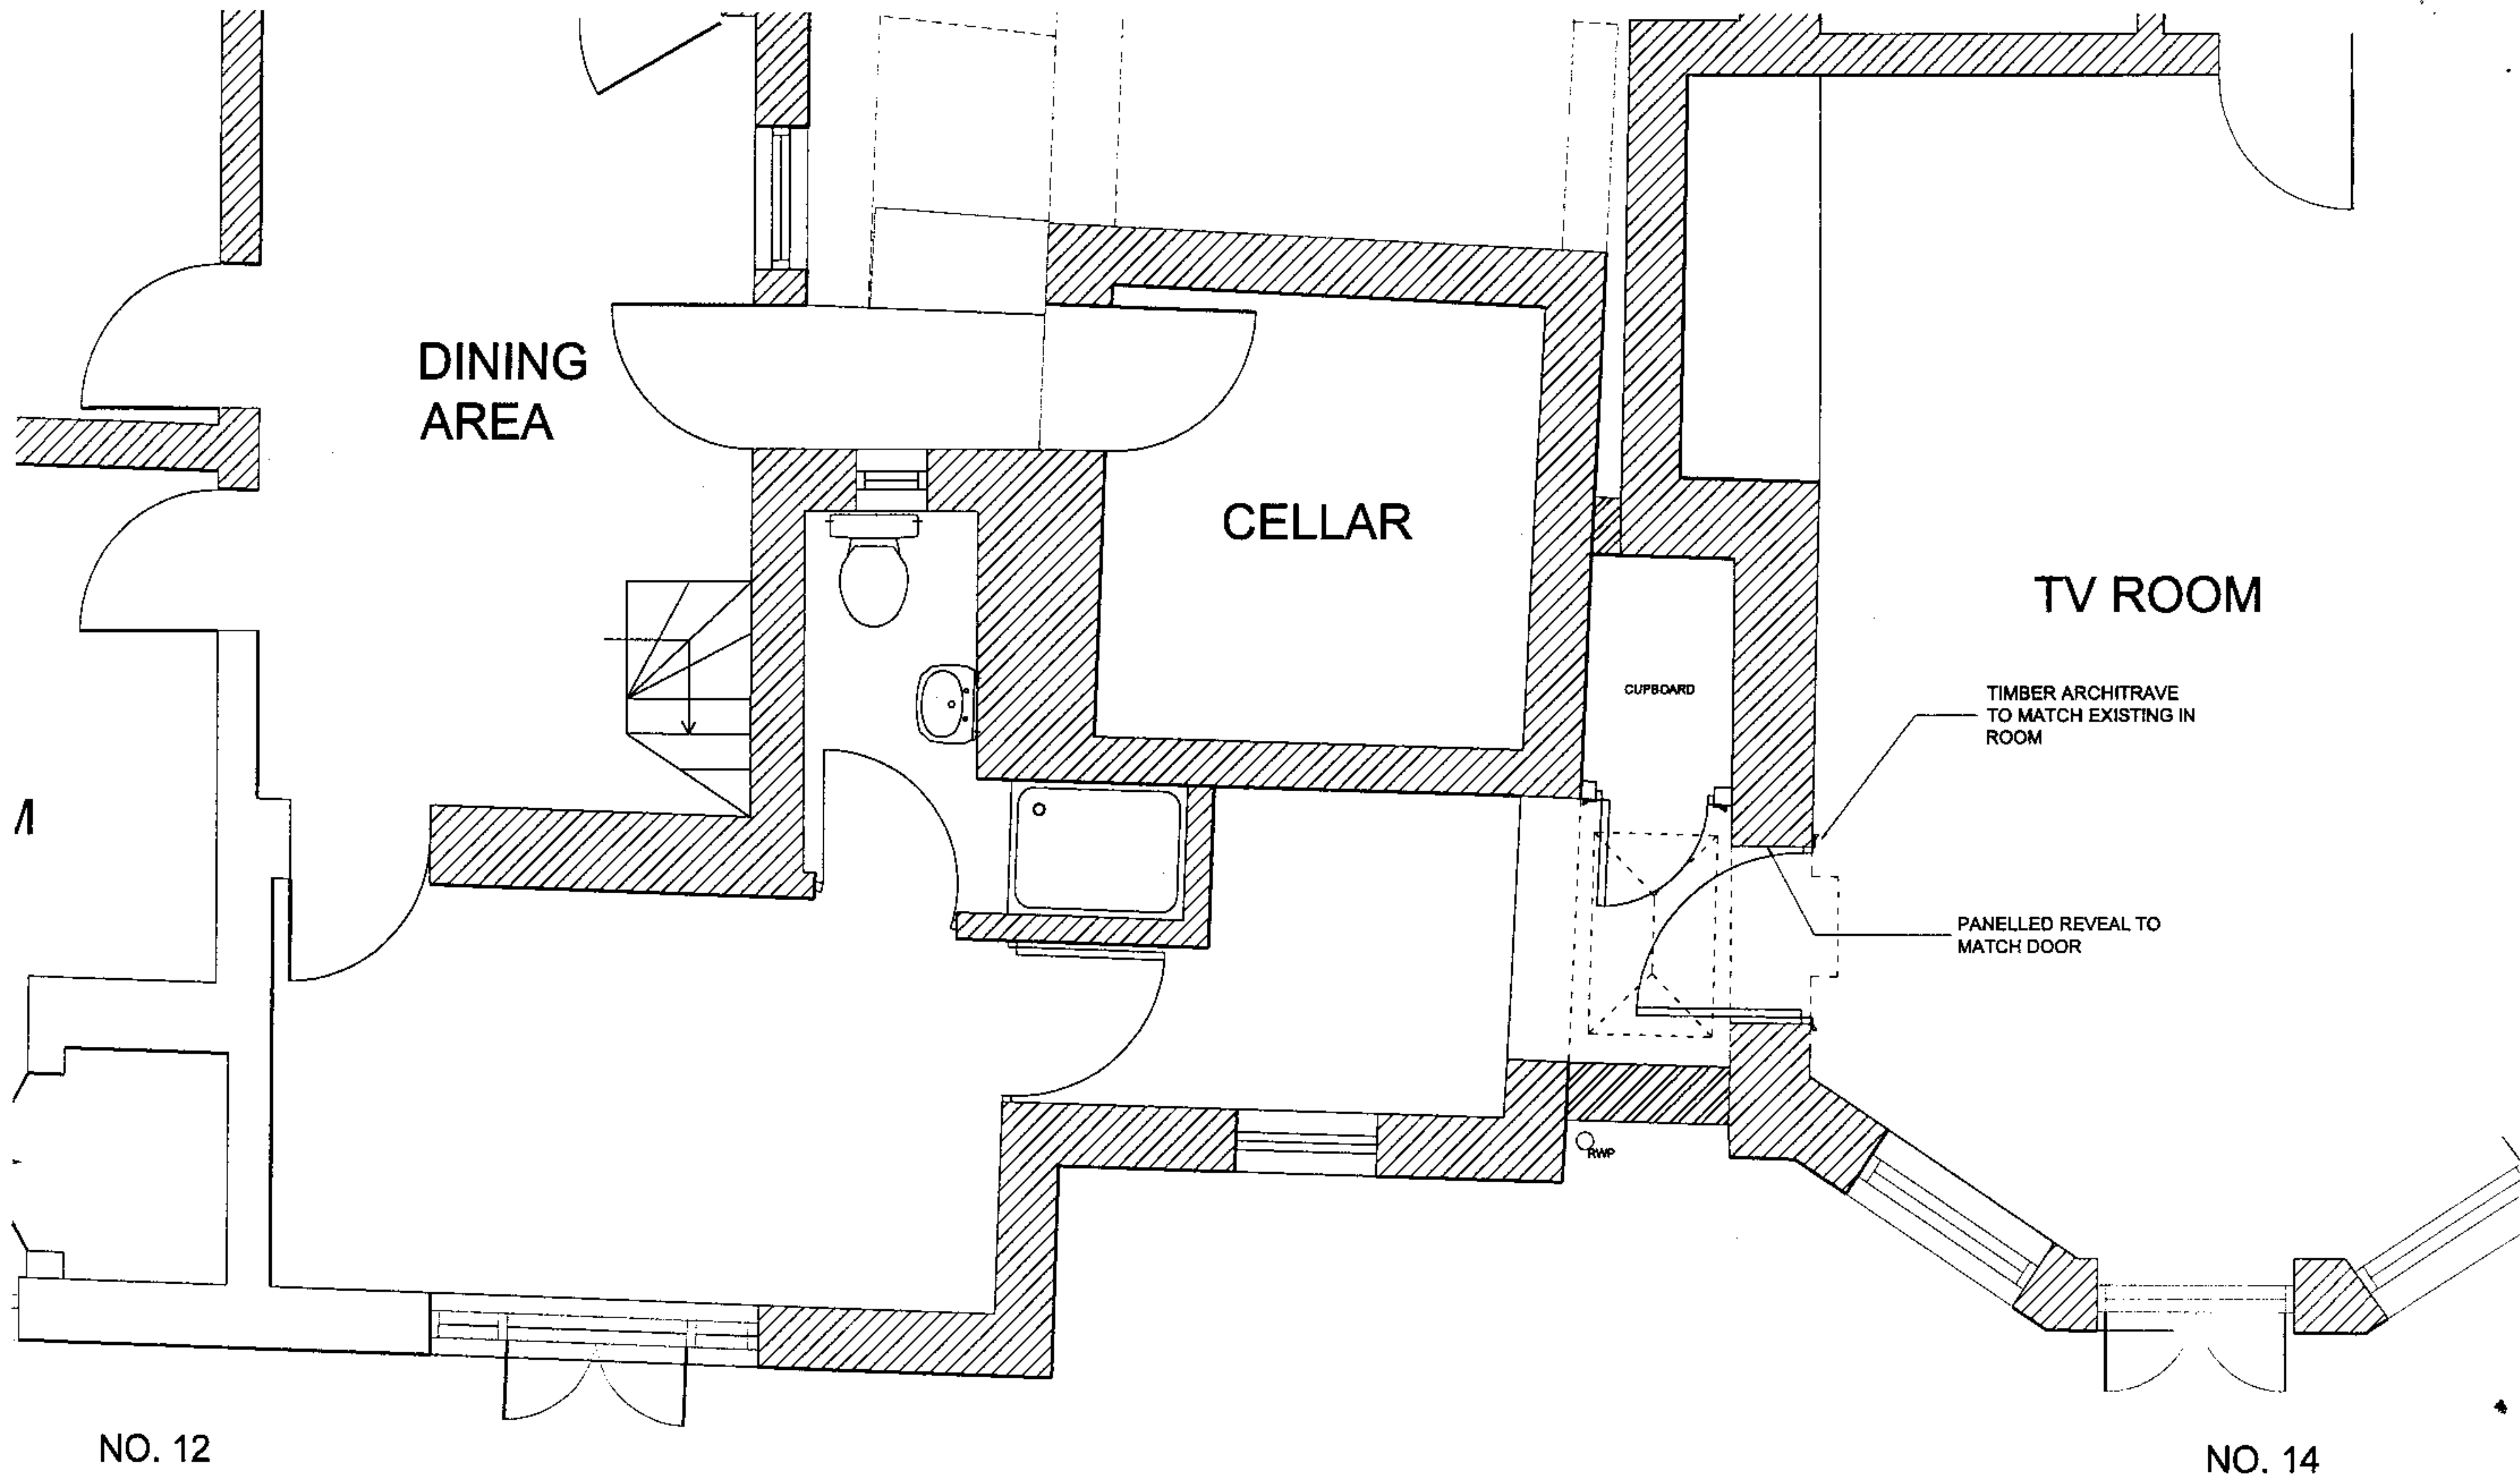

Caroe & Partners
 CHARTERED ARCHITECTS
 1 Greenland Place London NW1 0AP
 Tel. 020 7267 9348 Fax. 020 72679344


12- 14 PARK VILLAGE EAST
 NEW LINKING EXTENSION

date FEB 2005


scale 1:50

number P06

PROPOSED PLAN

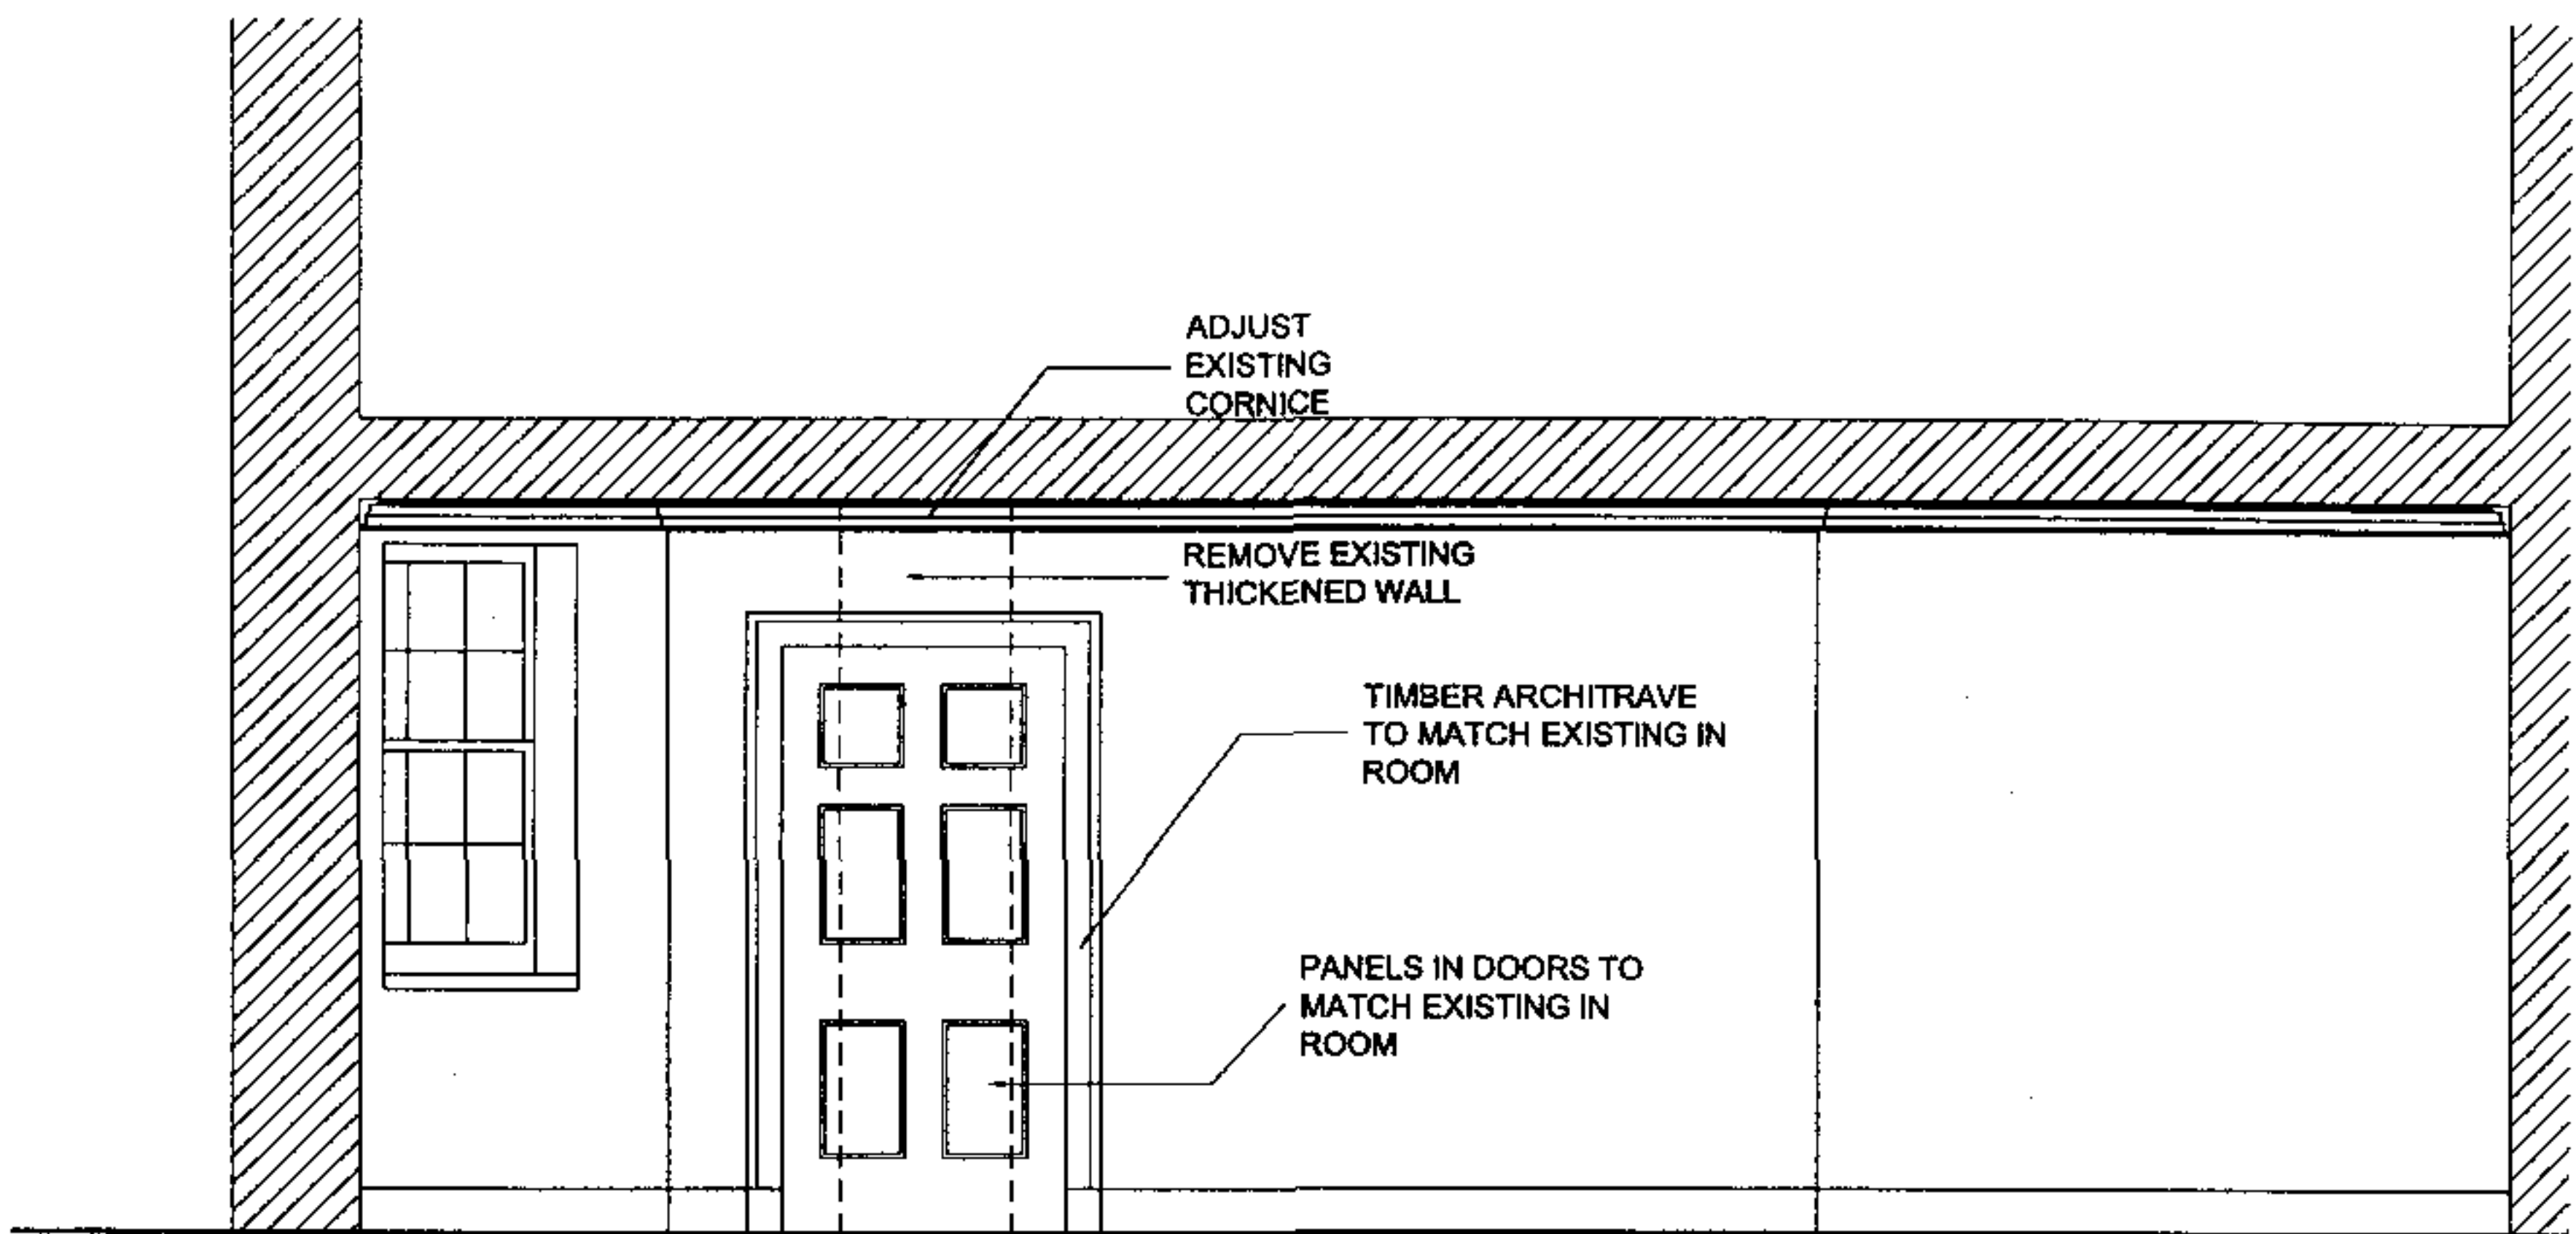

PROPOSED INTERNAL ELEVATION FROM NUMBER 14

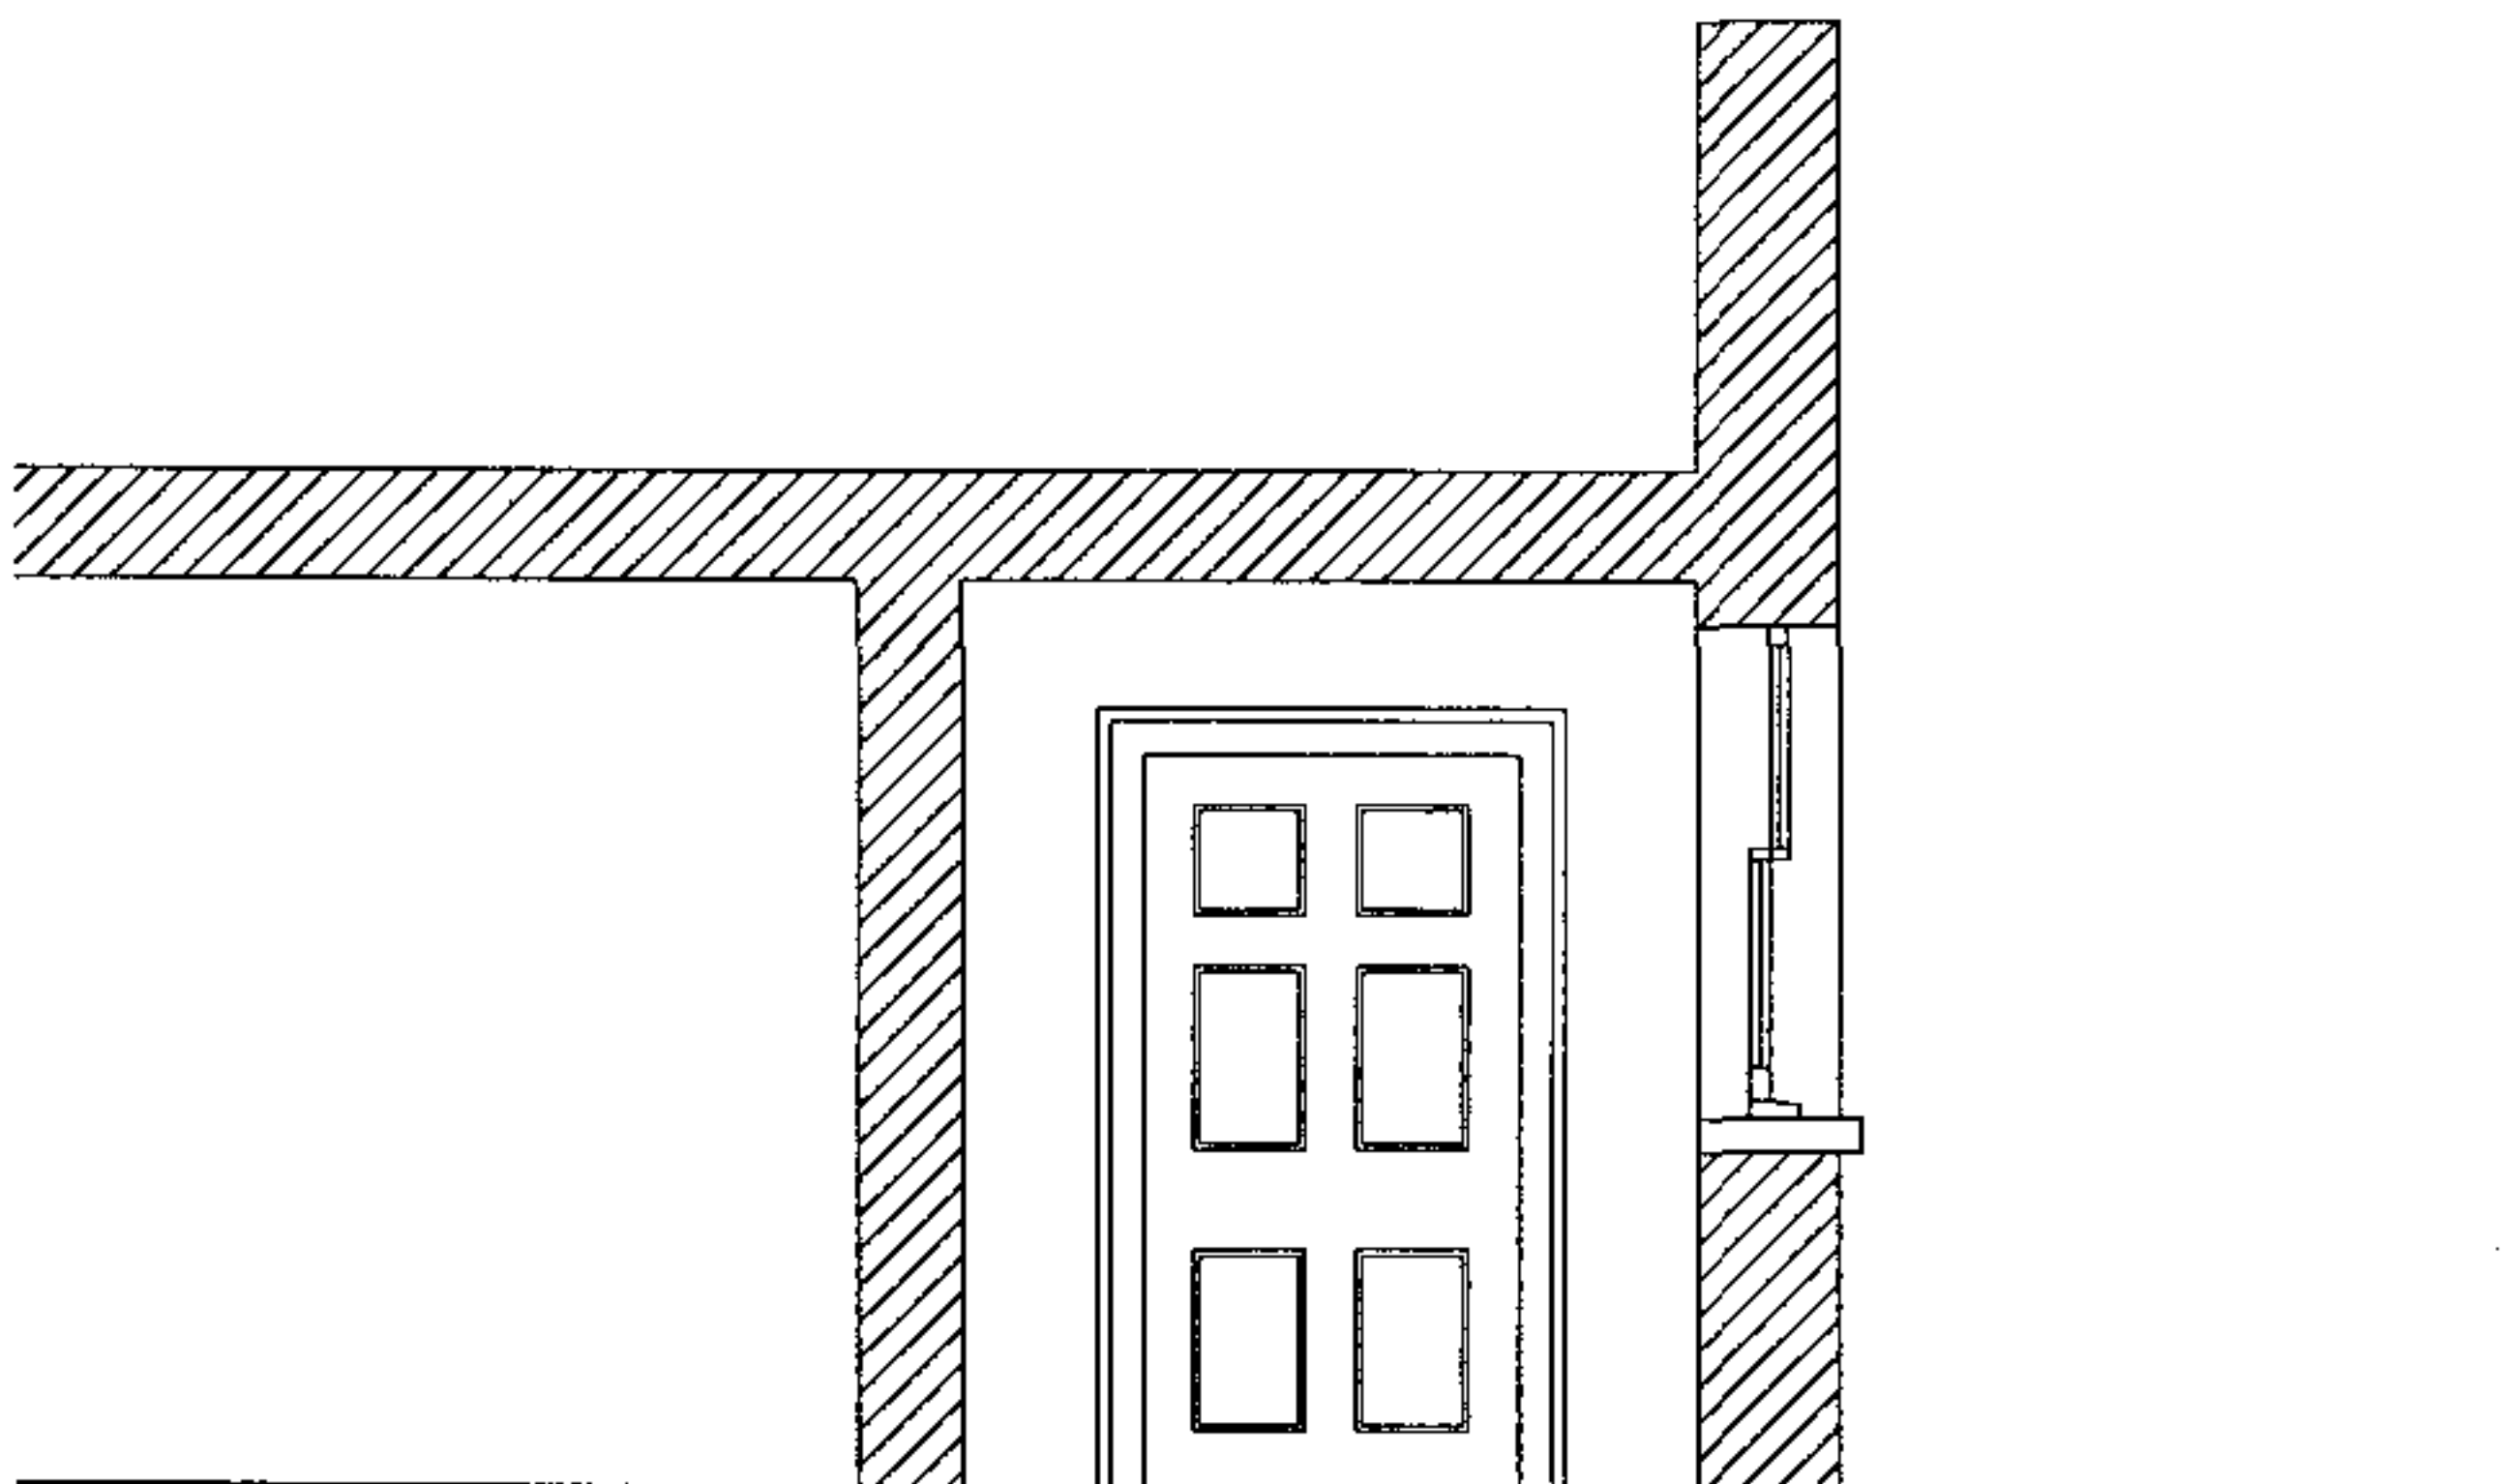

PROPOSED INTERNAL ELEVATION FROM NUMBER 12

Caroe & Partners
 CHARTERED ARCHITECTS
 1 Greenland Place London NW1 0AP
 Tel. 020 7267 9348 Fax. 020 72679344


12- 14 PARK VILLAGE EAST
NEW LINKING EXTENSION

date **FEB 2005**

scale **1:50**


number **P07**

PROPOSED
INTERNAL ELEVATIONS

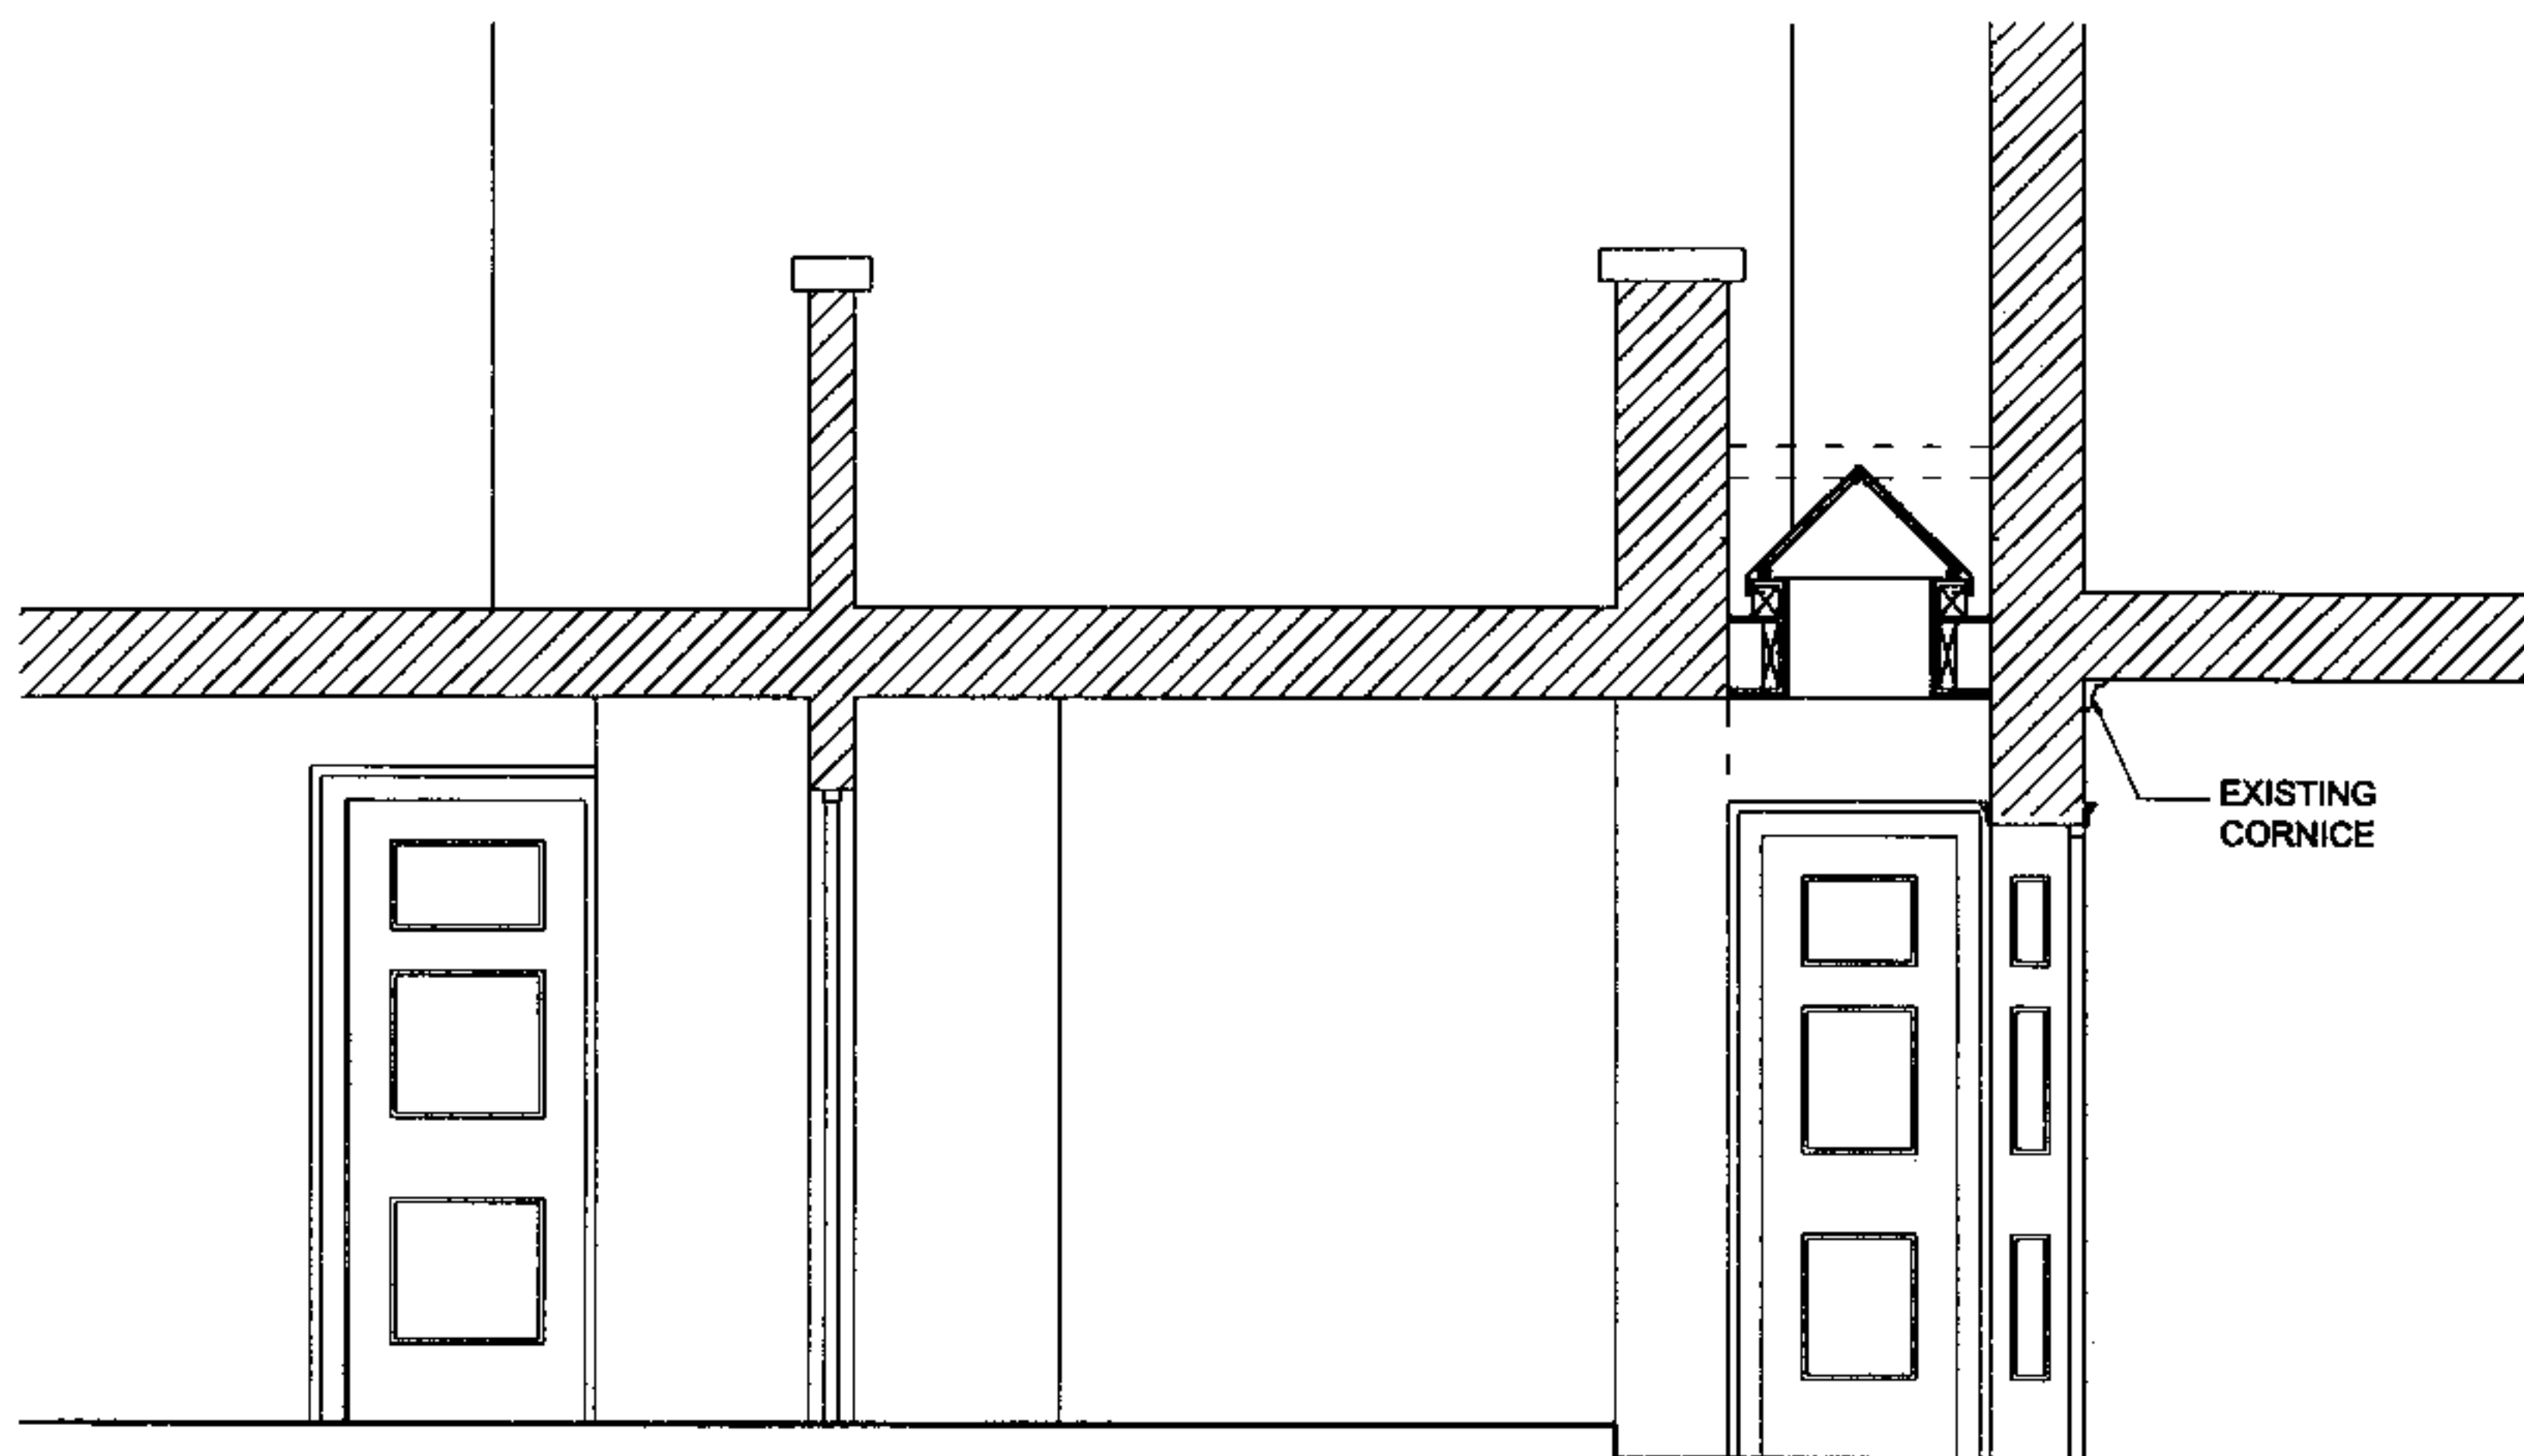

NO. 12

NO. 14

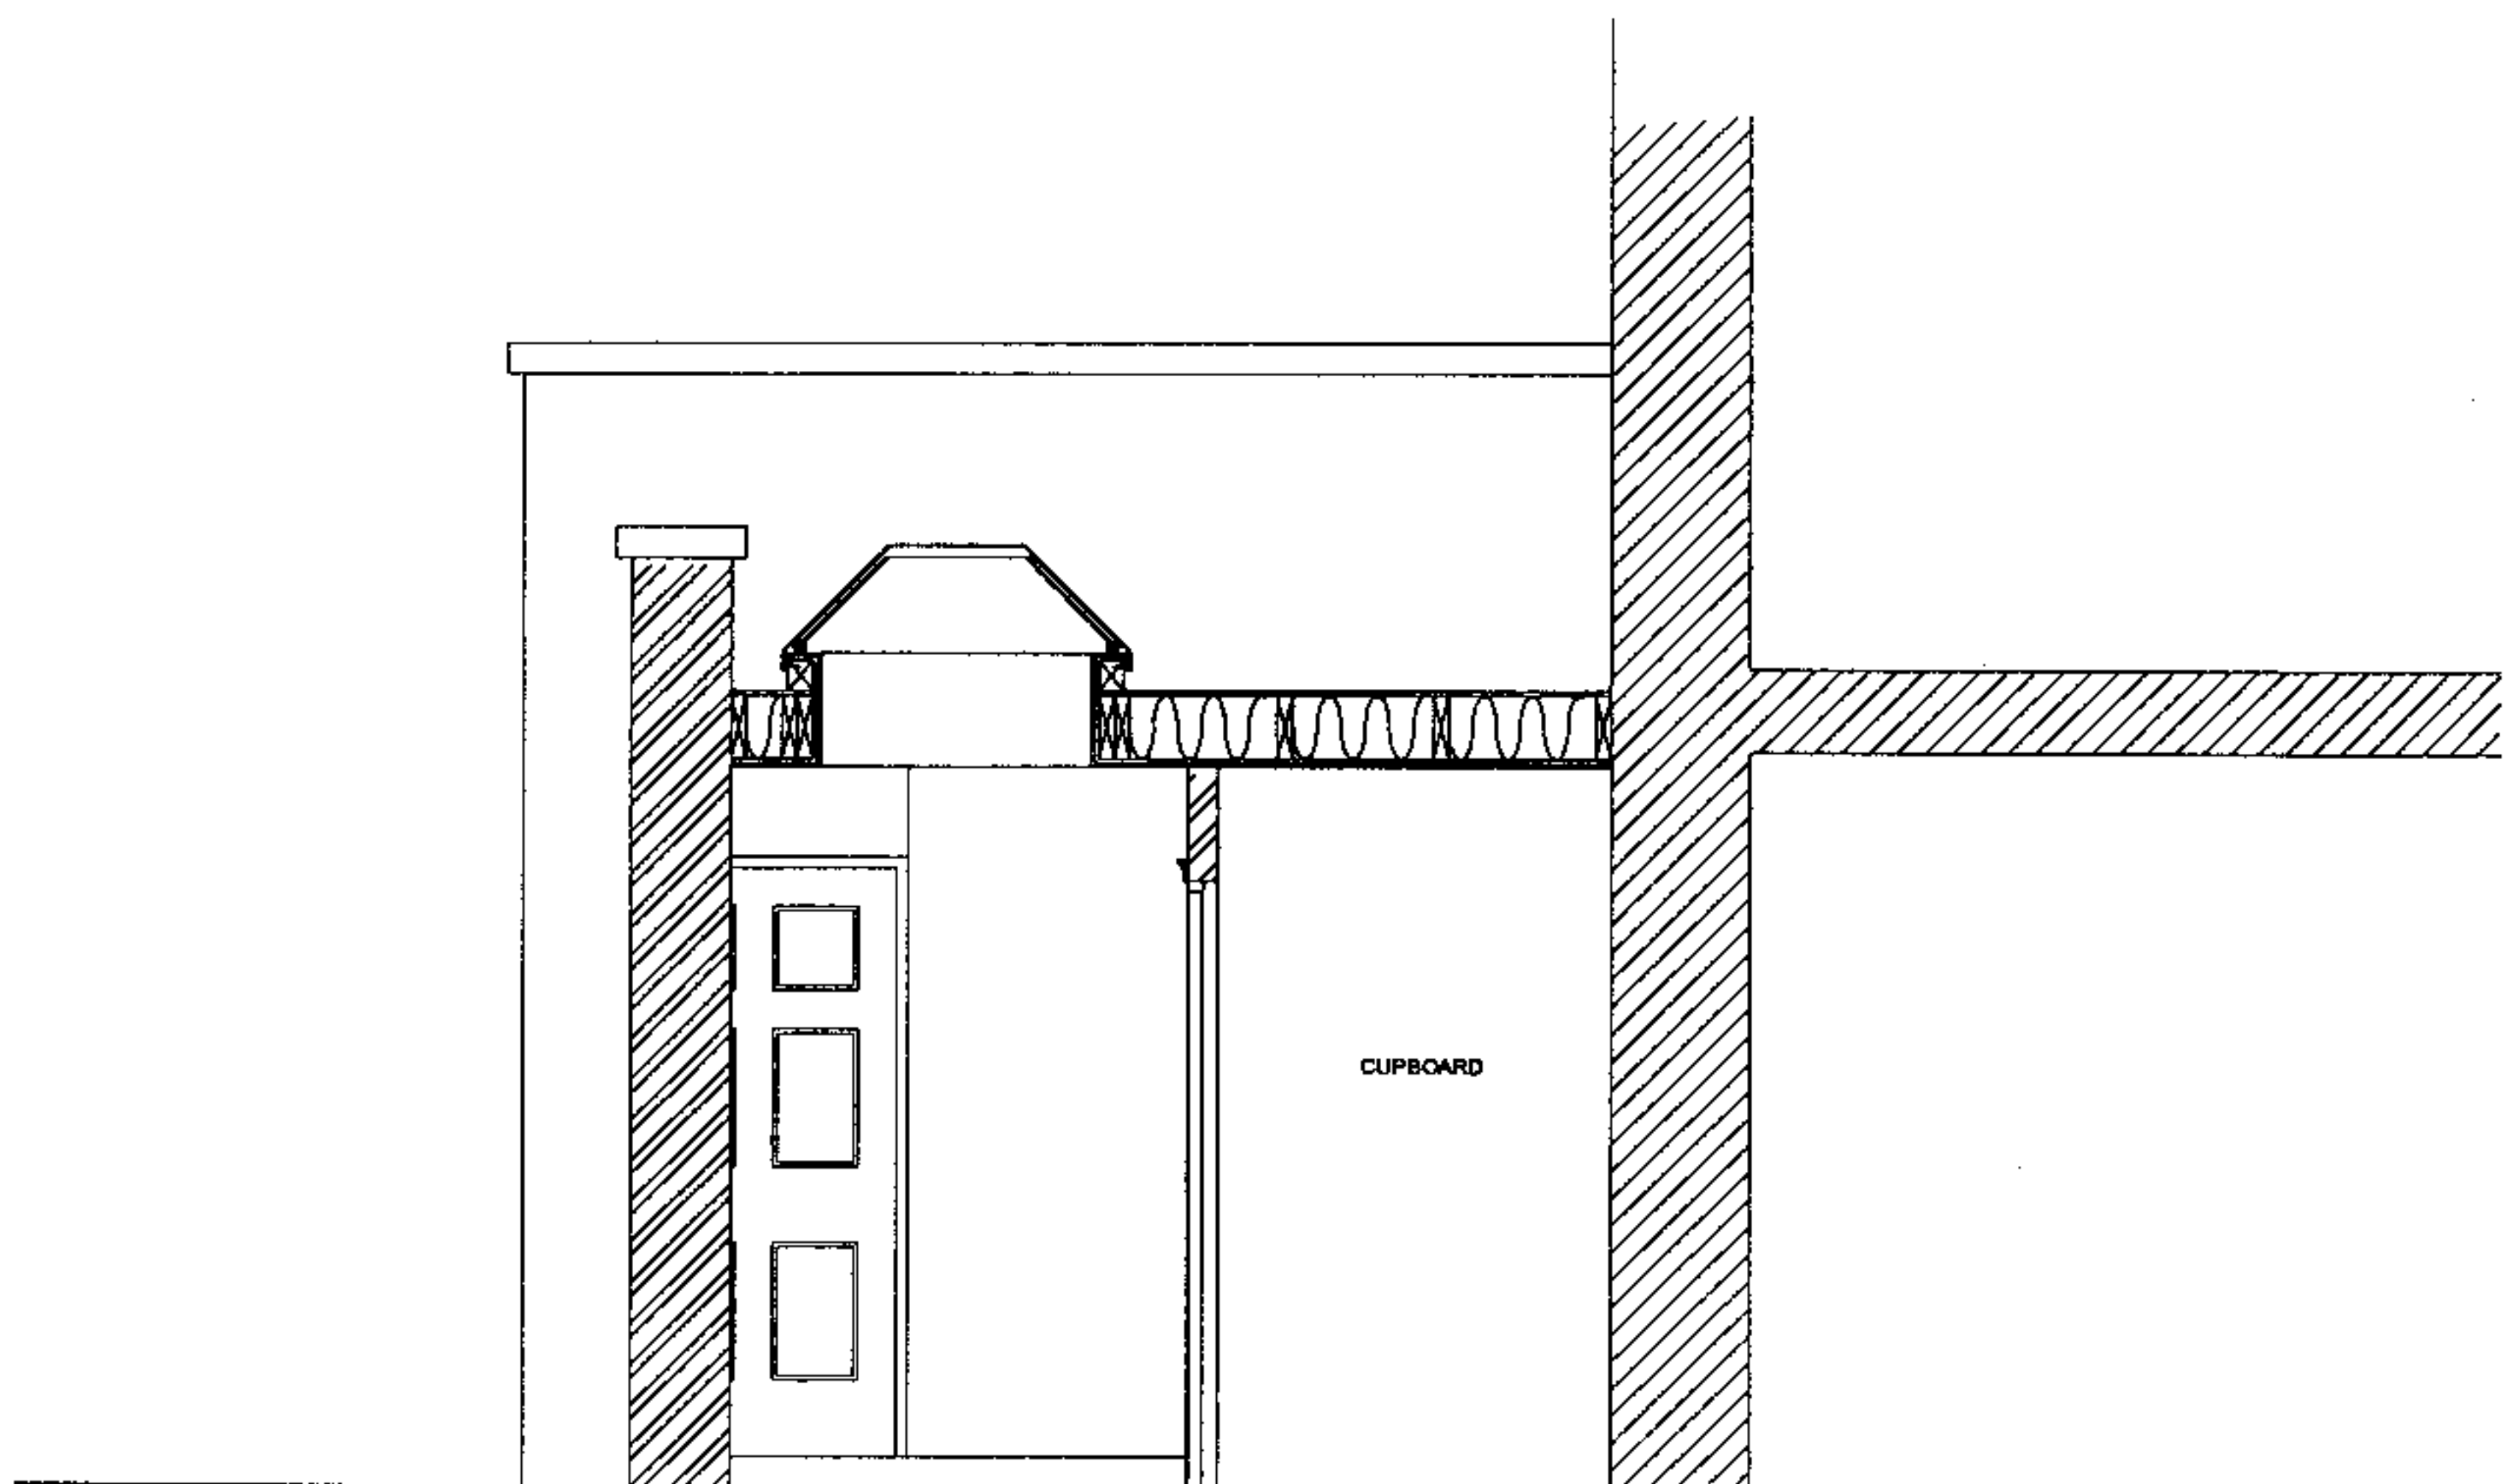

CUPBOARD

Caroe & Partners

CHARTERED ARCHITECTS

1 Greenland Place London NW1 0AP
Tel. 020 7267 9348 Fax. 020 72679344



date FEB 2005

scale 1:50

P08

**12- 14 PARK VILLAGE EAST
NEW LINKING EXTENSION**

PROPOSED SECTIONS

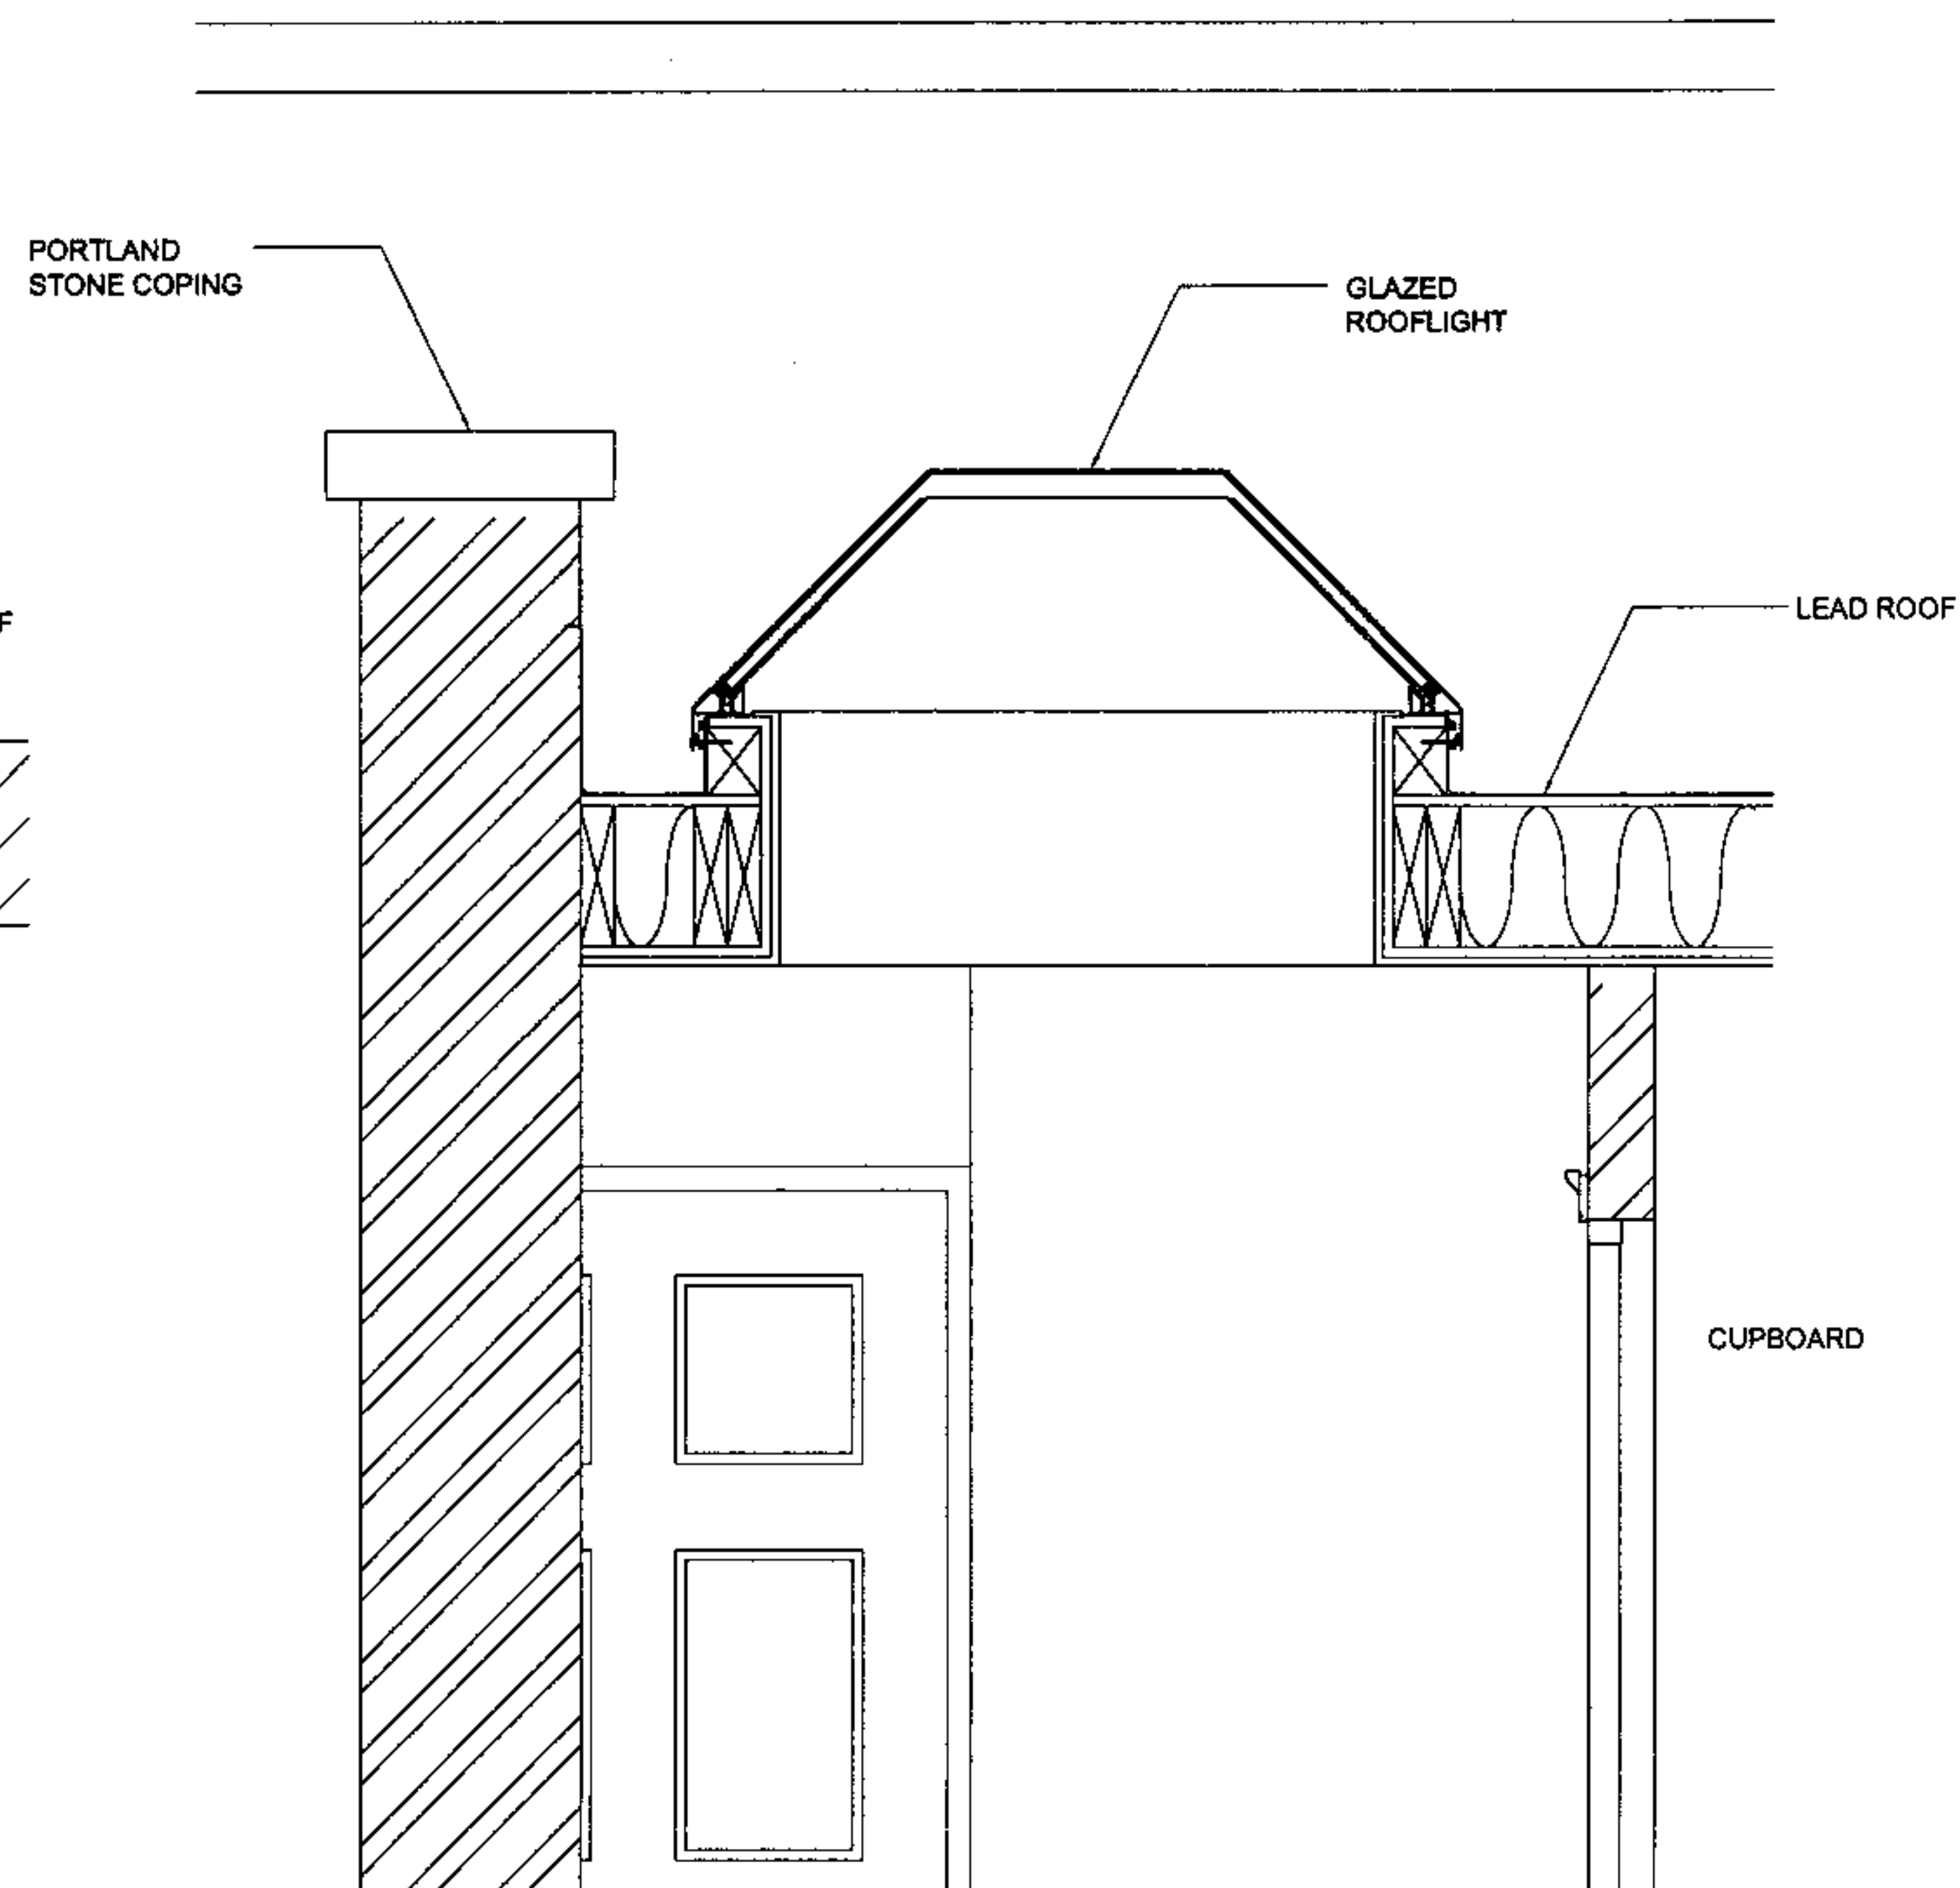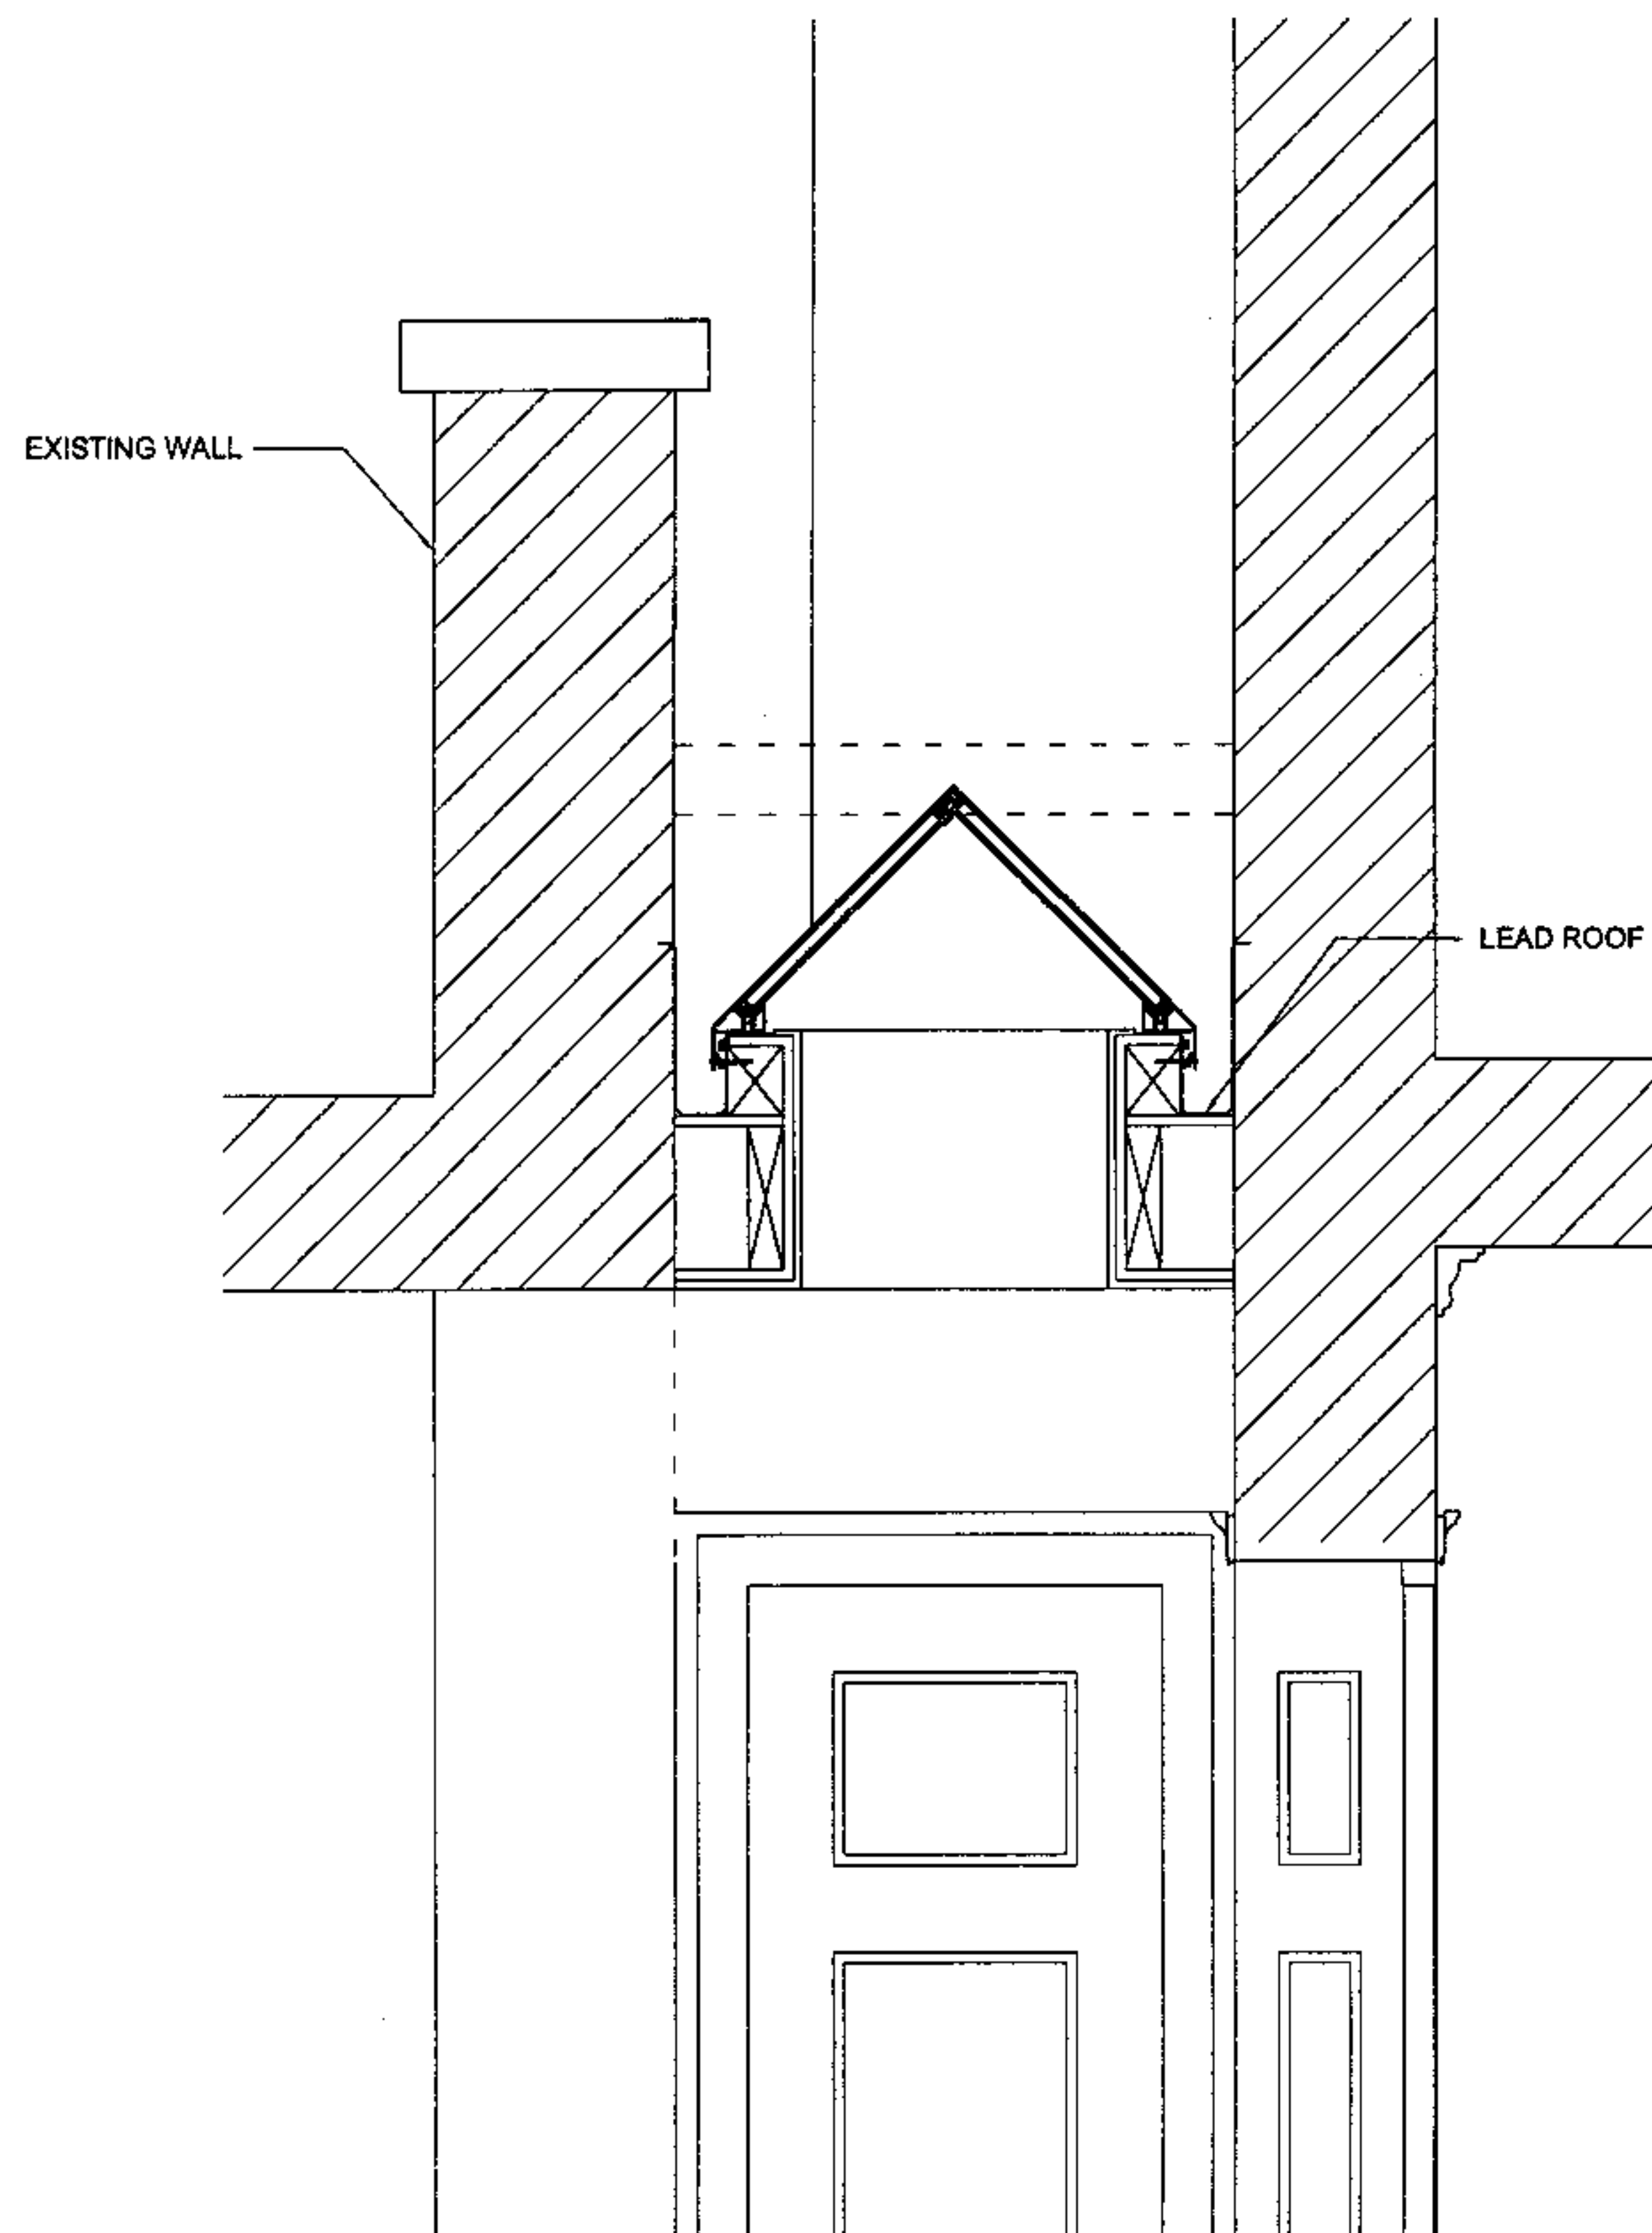

Caroe & Partners
CHARTERED ARCHITECTS
1 Greenland Place London NW1 0AP
Tel. 020 7267 9348 Fax. 020 72679344


12- 14 PARK VILLAGE EAST
NEW LINKING EXTENSION

date FEB 2005

scale 1:20

number P09

PROPOSED
ROOFLIGHT DETAILS

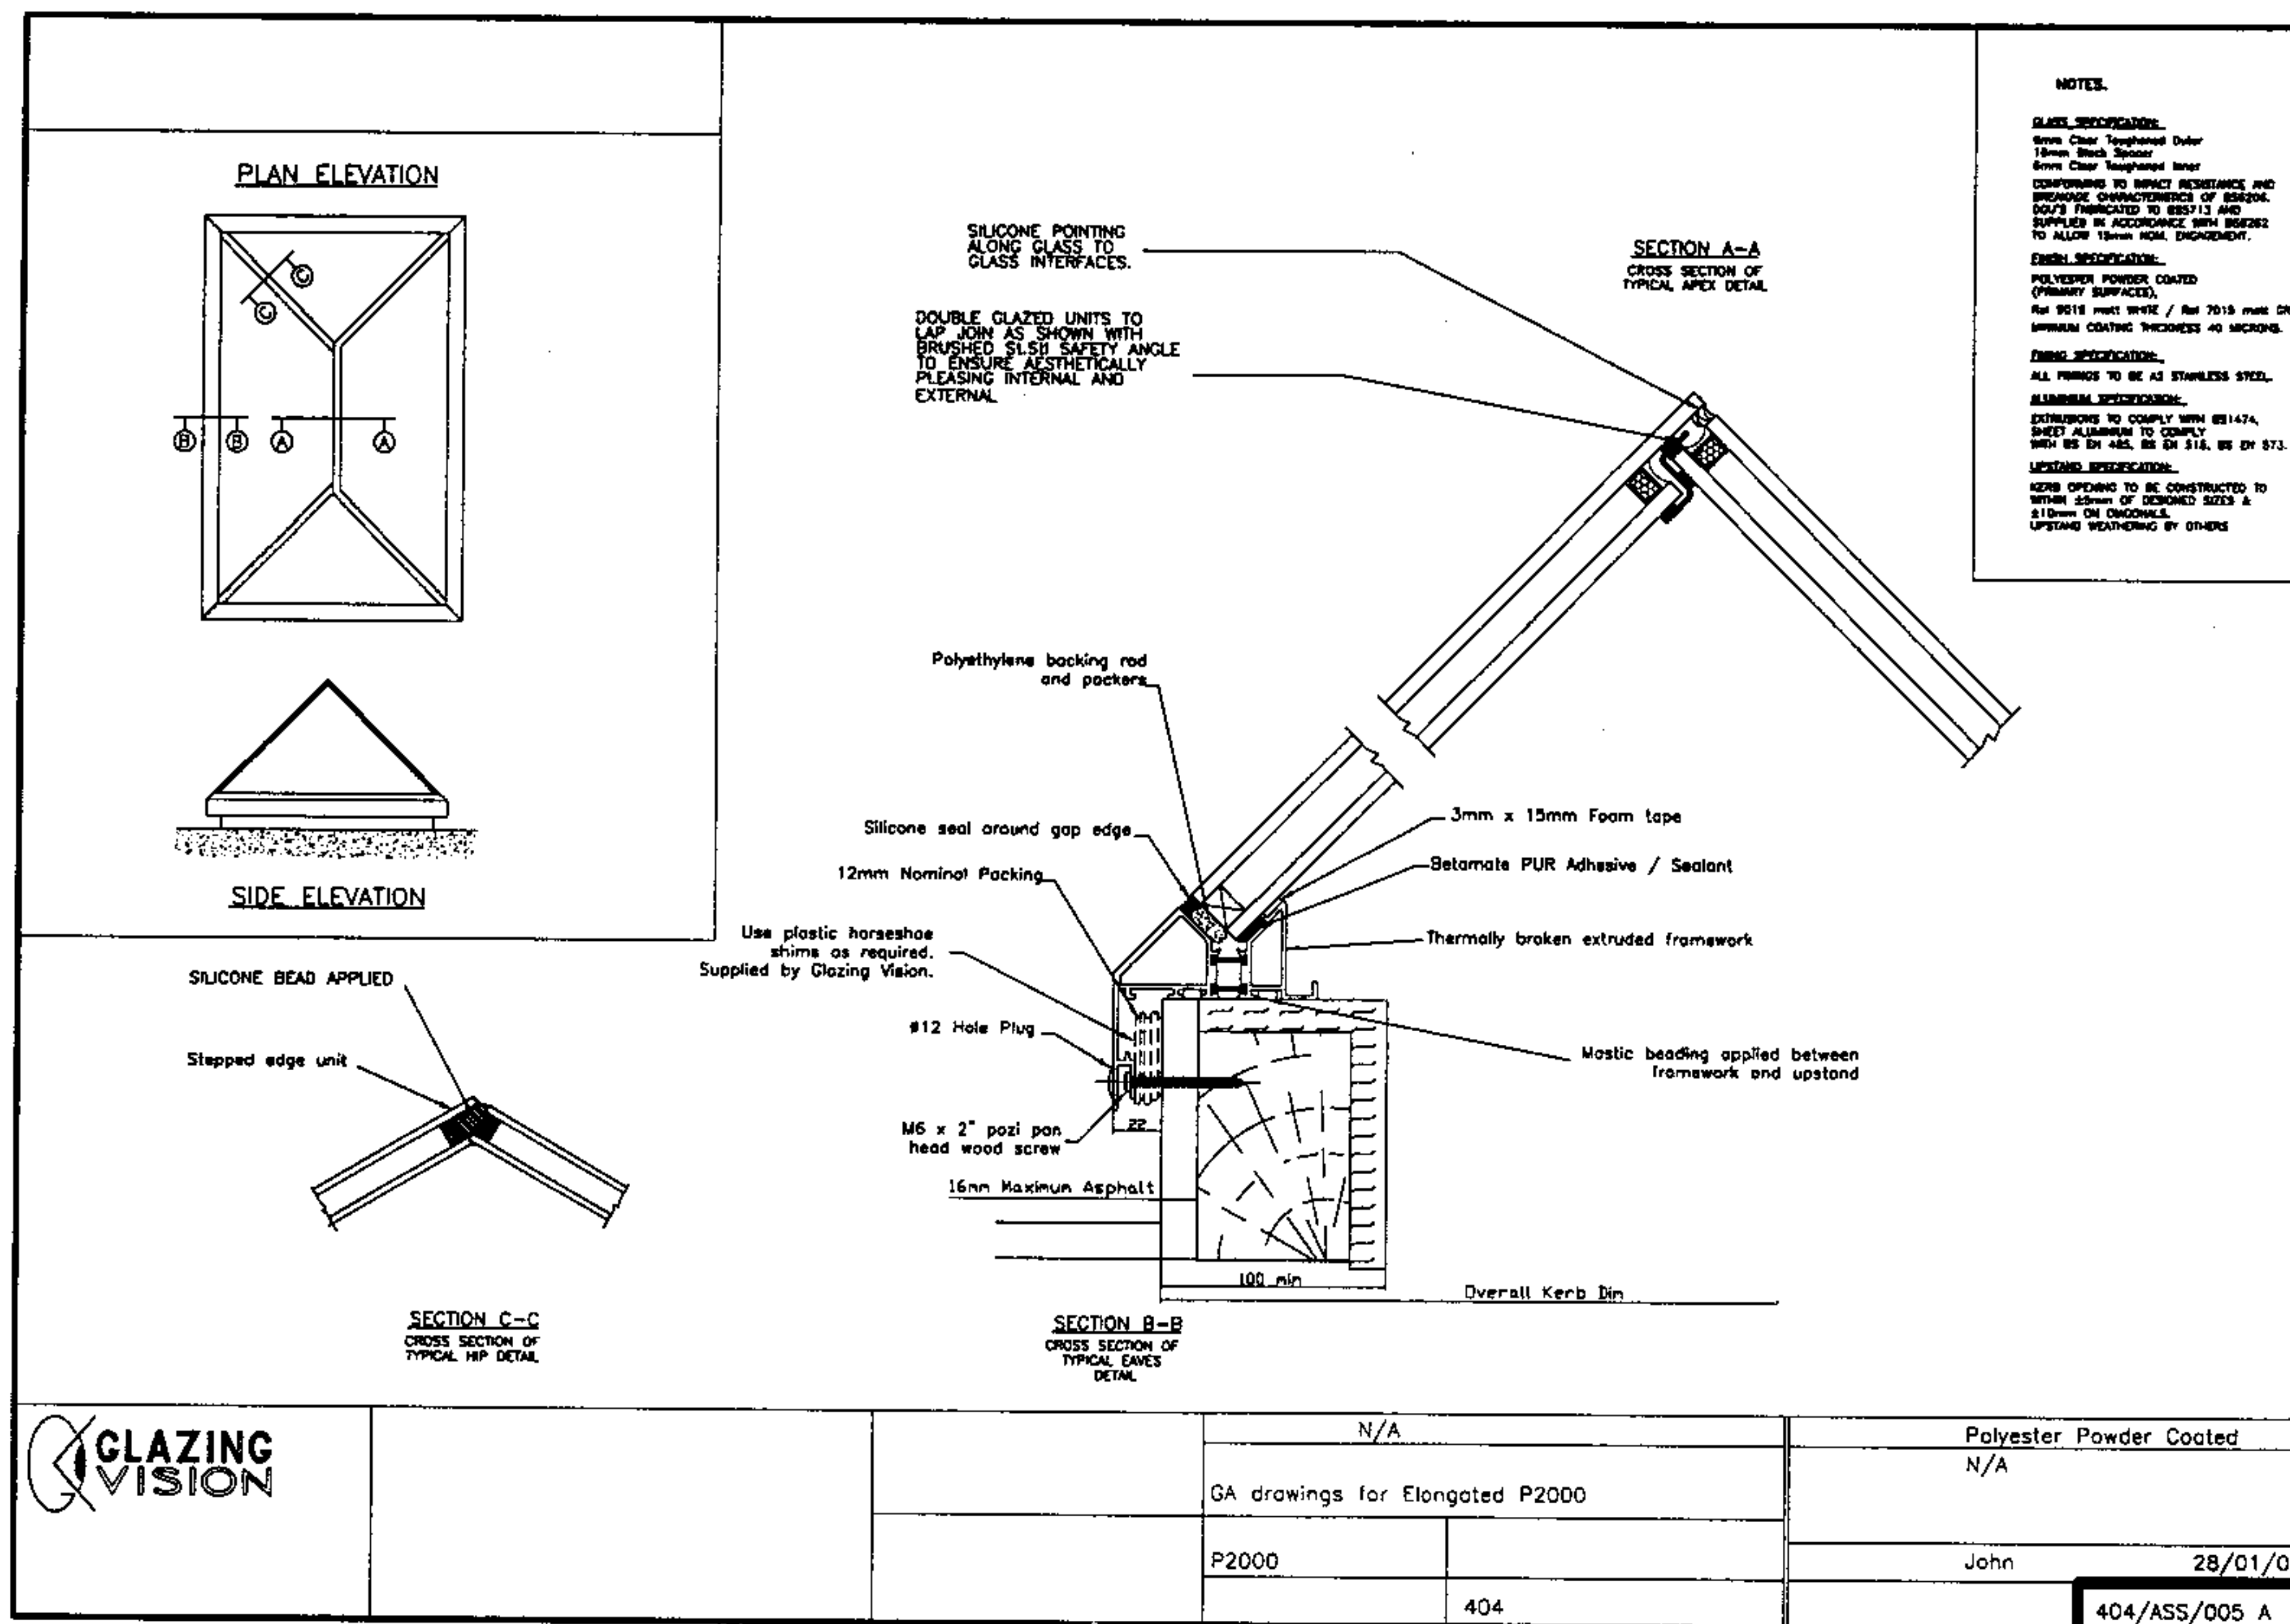

Caroe & Partners
CHARTERED ARCHITECTS
1 Greenland Place London NW1 0AP
Tel. 020 7267 9348 Fax. 020 72679344


12- 14 PARK VILLAGE EAST
NEW LINKING EXTENSION

date FEB 2005

scale 1:5

number P10

MANUFACTURER'S
ROOFLIGHT DETAIL

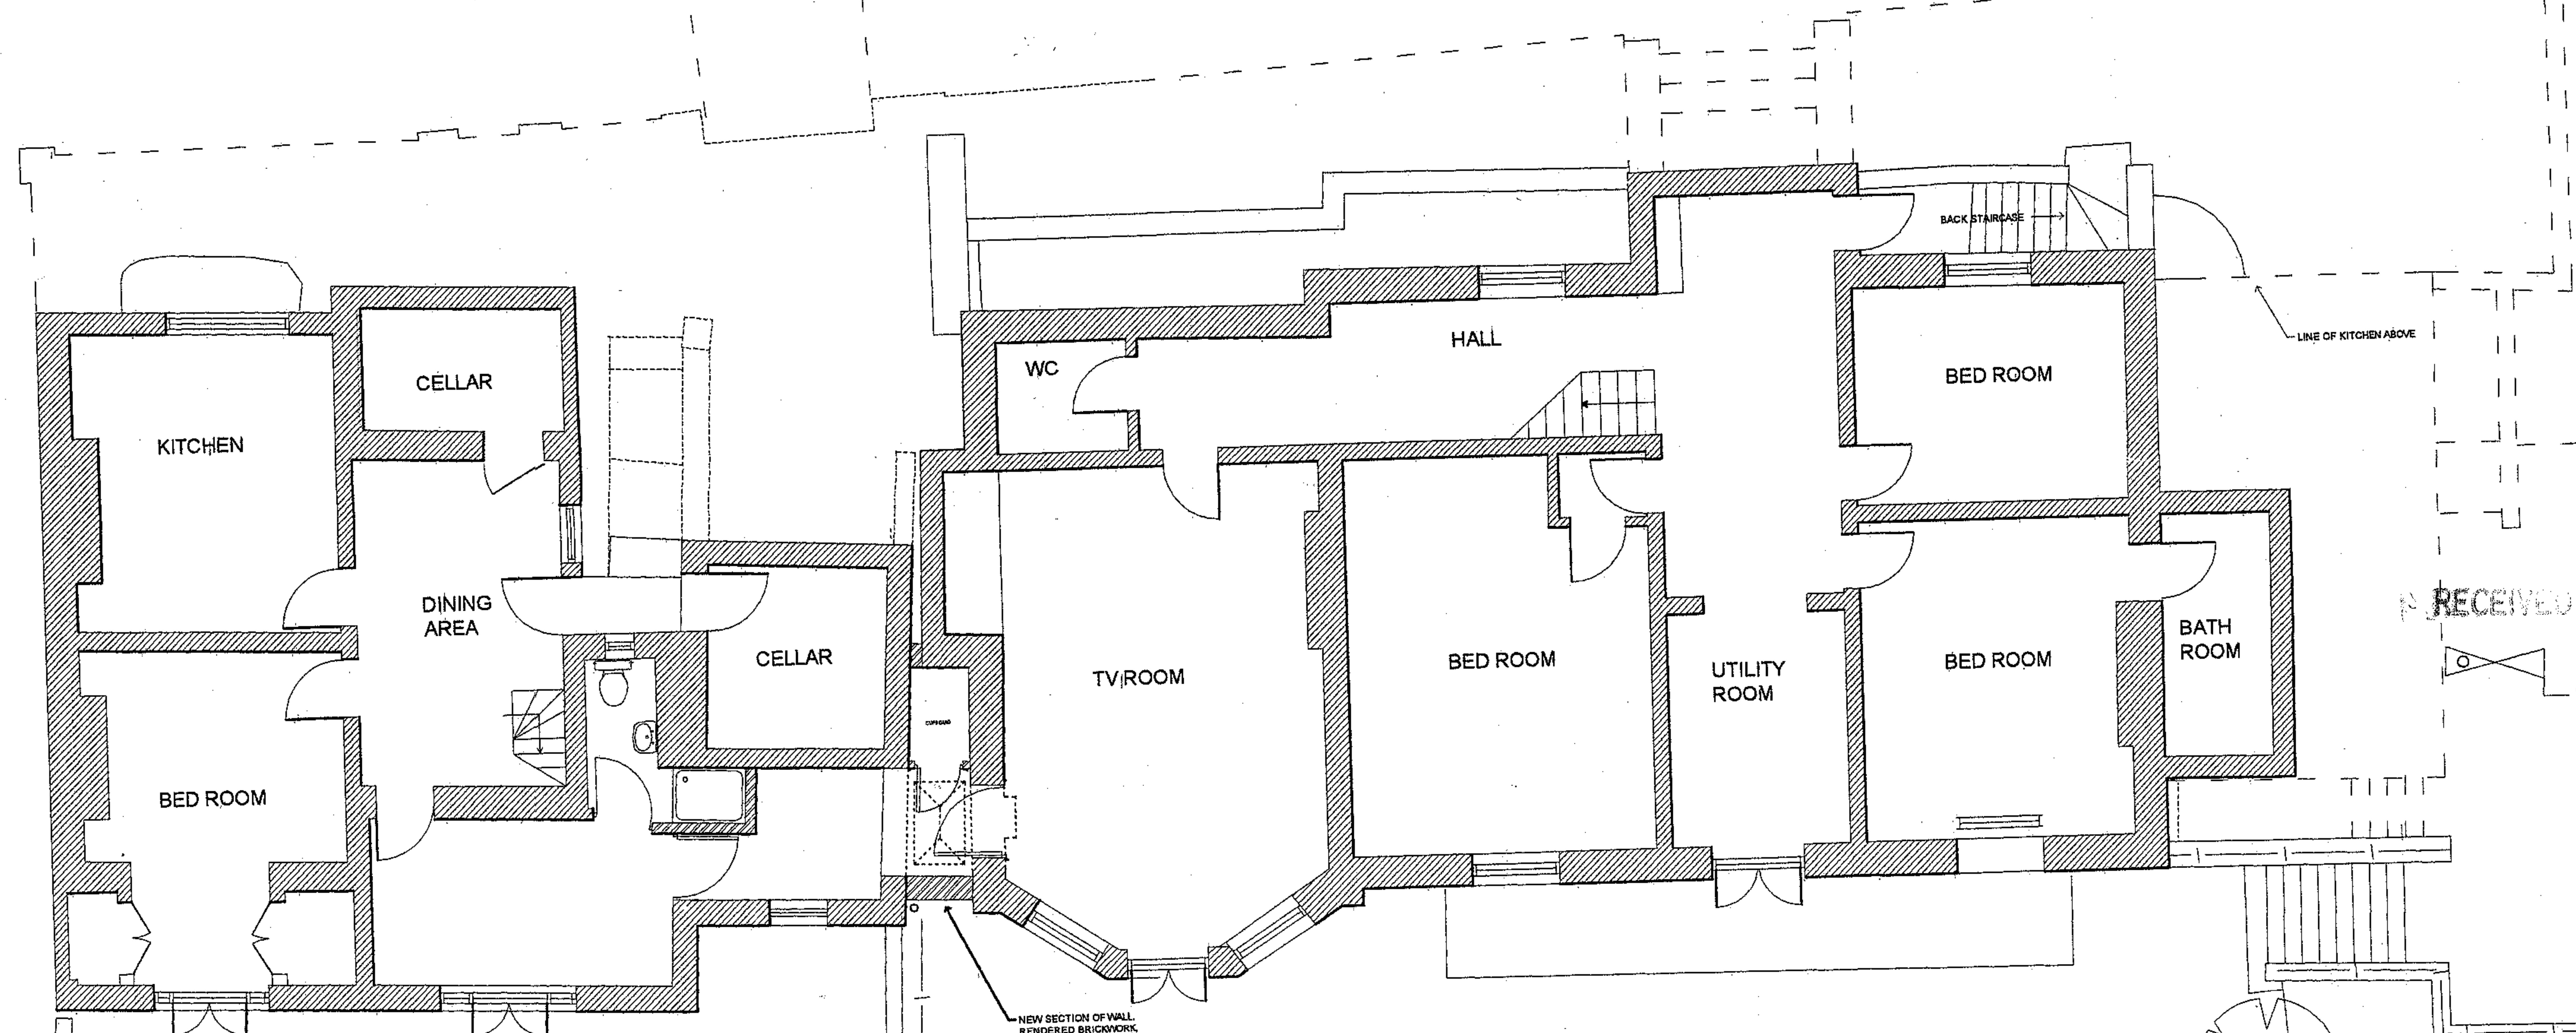

RECEIVED 03 MAR 2005

Caroe & Partners
CHARTERED ARCHITECTS
1 Greenland Place London NW1 0AP
Tel. 020 7267 9348 Fax. 020 7267 9344

12- 14 PARK VILLAGE EAST
NEW LINKING EXTENSION


date **FEB 2005**

scale **1:100**

number **P03A**

PROPOSED BASEMENT PLAN

Park Village East

 

RECEIVED 10 MAR 2005




EXISTING ELEVATION

RECEIVED 03 MAR 2005



PROPOSED ELEVATION

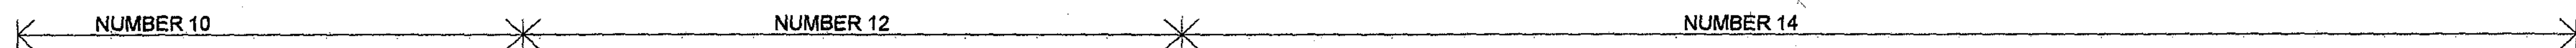

Caroe & Partners
CHARTERED ARCHITECTS
1 Greenland Place London NW1 0AP
Tel. 020 7267 9348 Fax. 020 7267 9344

12- 14 PARK VILLAGE EAST
NEW LINKING EXTENSION

date FEB 2005

scale 1:100

number P05A

EXISTING AND PROPOSED
GARDEN ELEVATIONS