150


Please ring bell for assisted access into building


## Specification:

New brass sign to be mounted in close proximity to main entrance door. Sign to be 150mm x 100mm and to have recessed black lettering. Sign to be fixed with adhesive to prevent drilling and fixing into existing stonework.

Sign to be mounted at a height of 1000mm AFFL to the right hand side of the outer entrance door as indicated, with the doorbell at a similar height to the left of the sign and mounted to the door opening stone reveal.

New brass doorbell to be provided next to new sign and linked to the main reception desk.

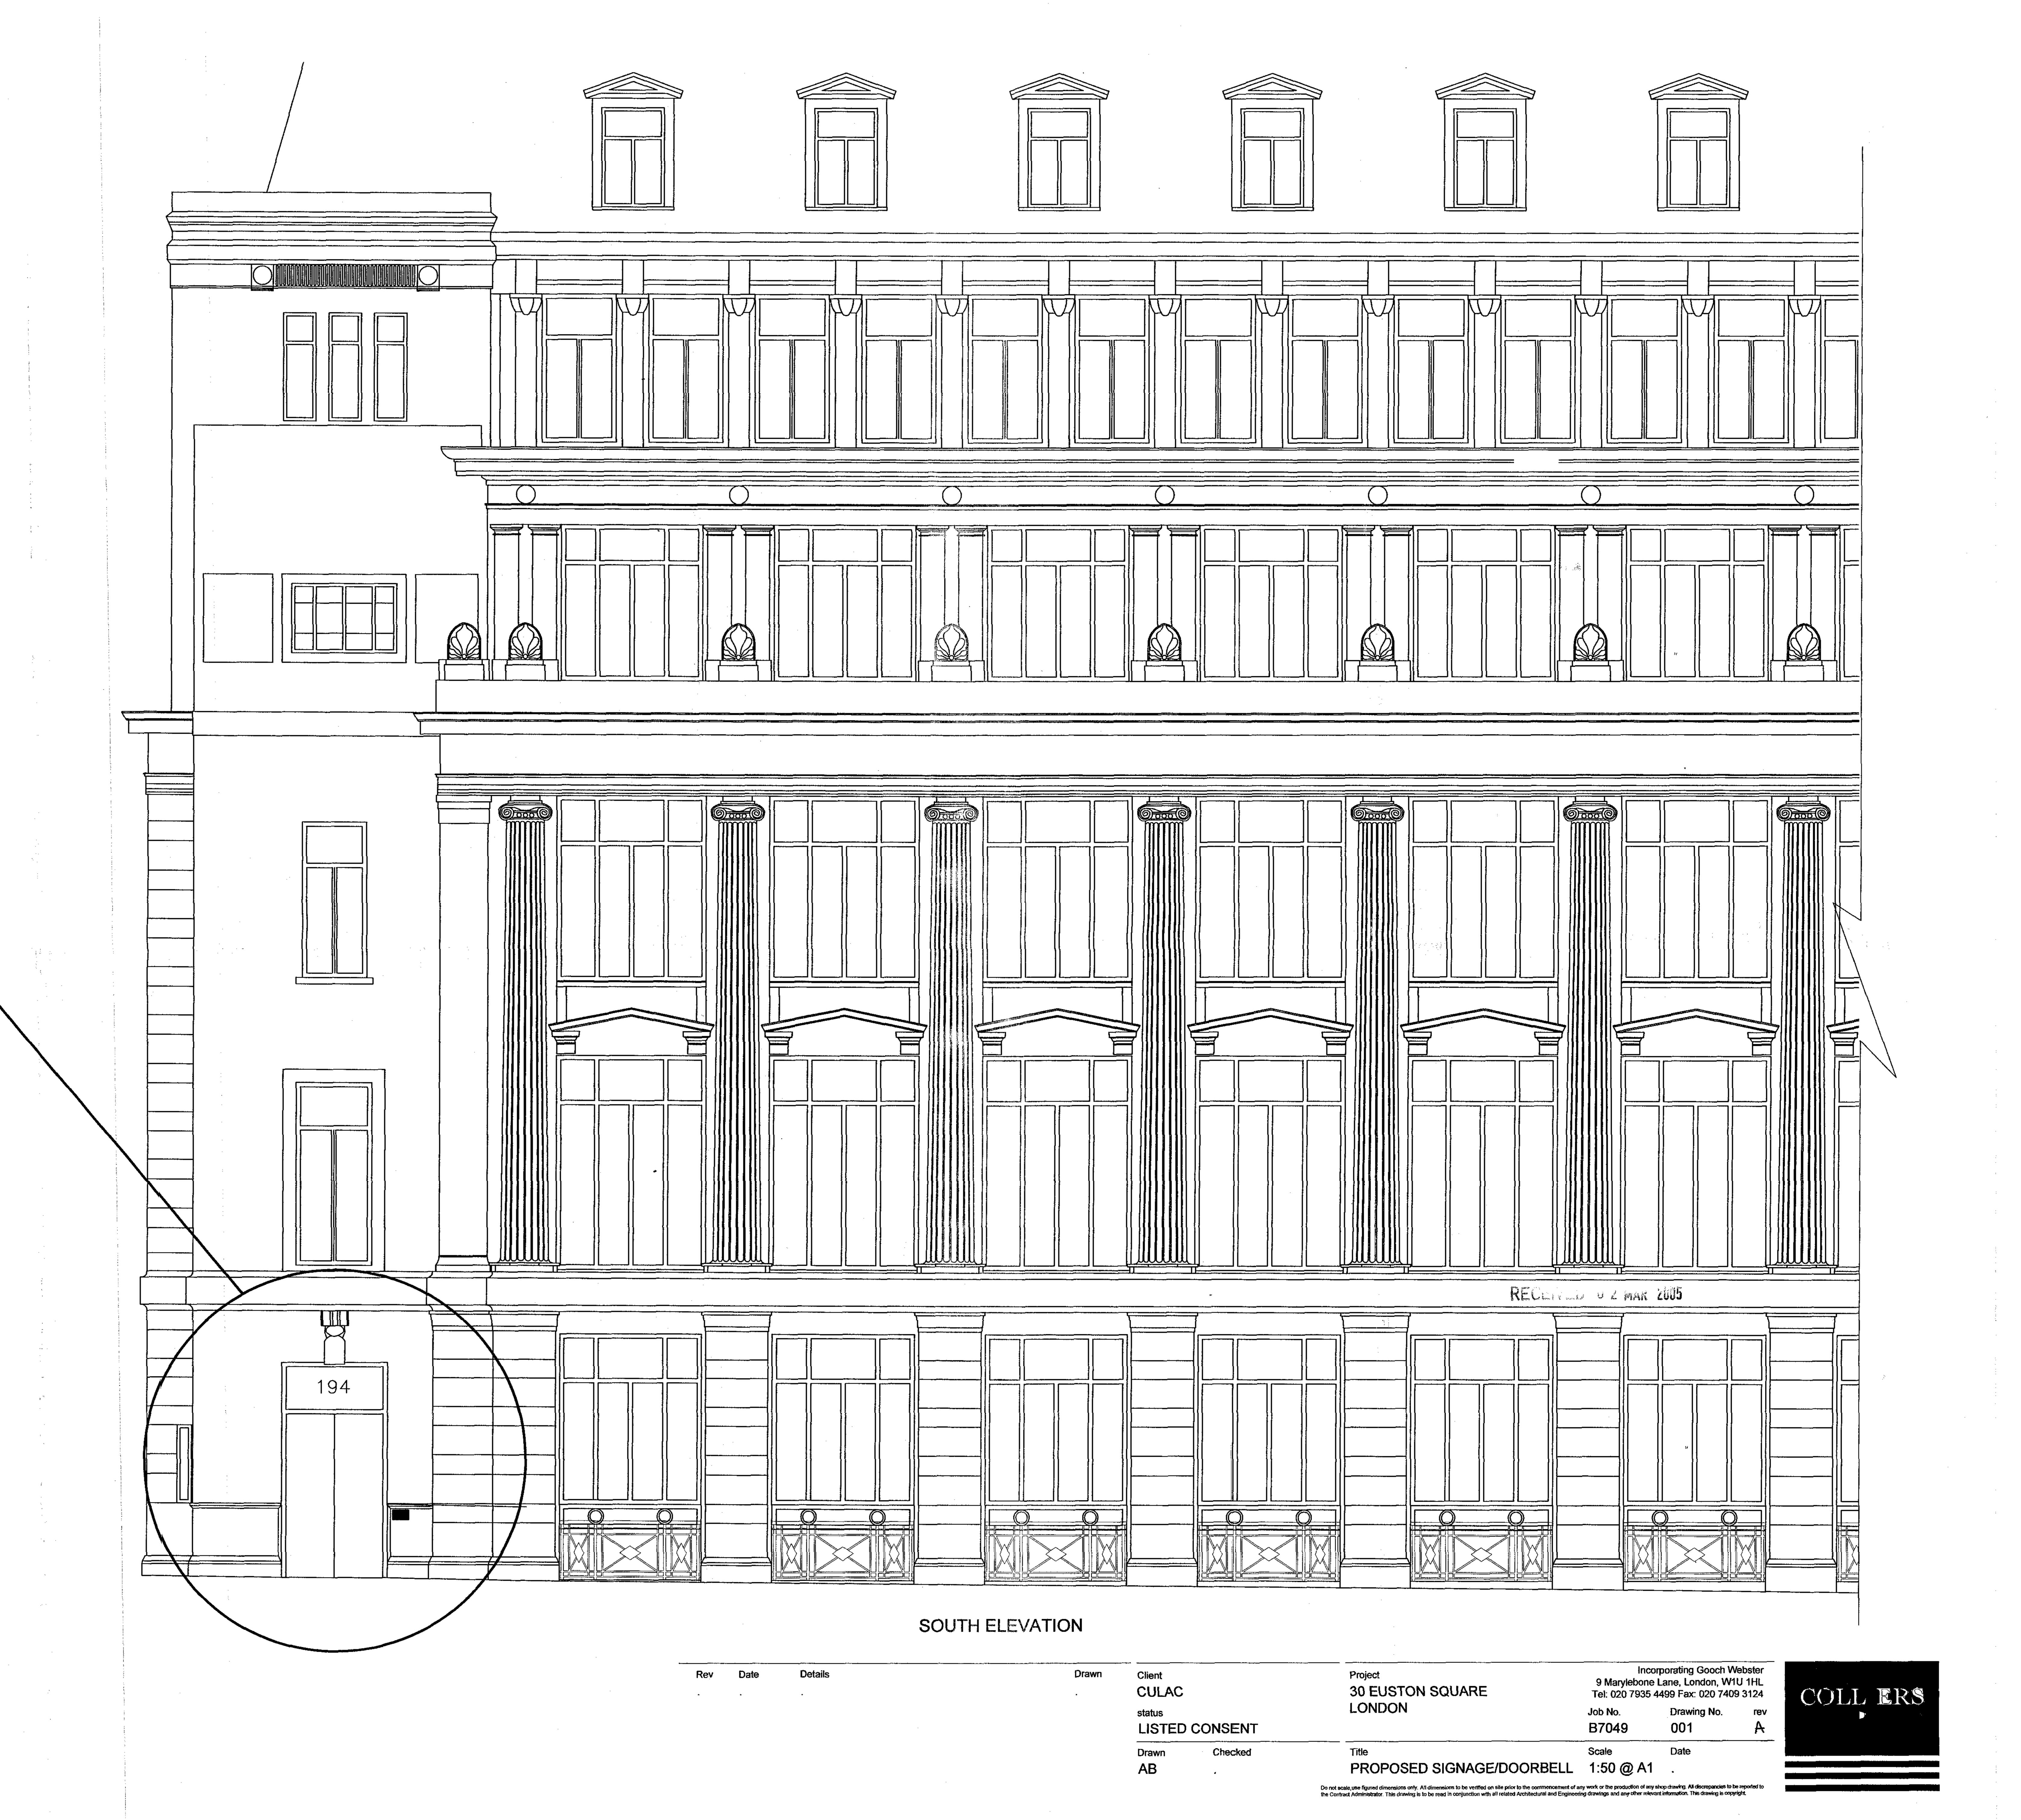

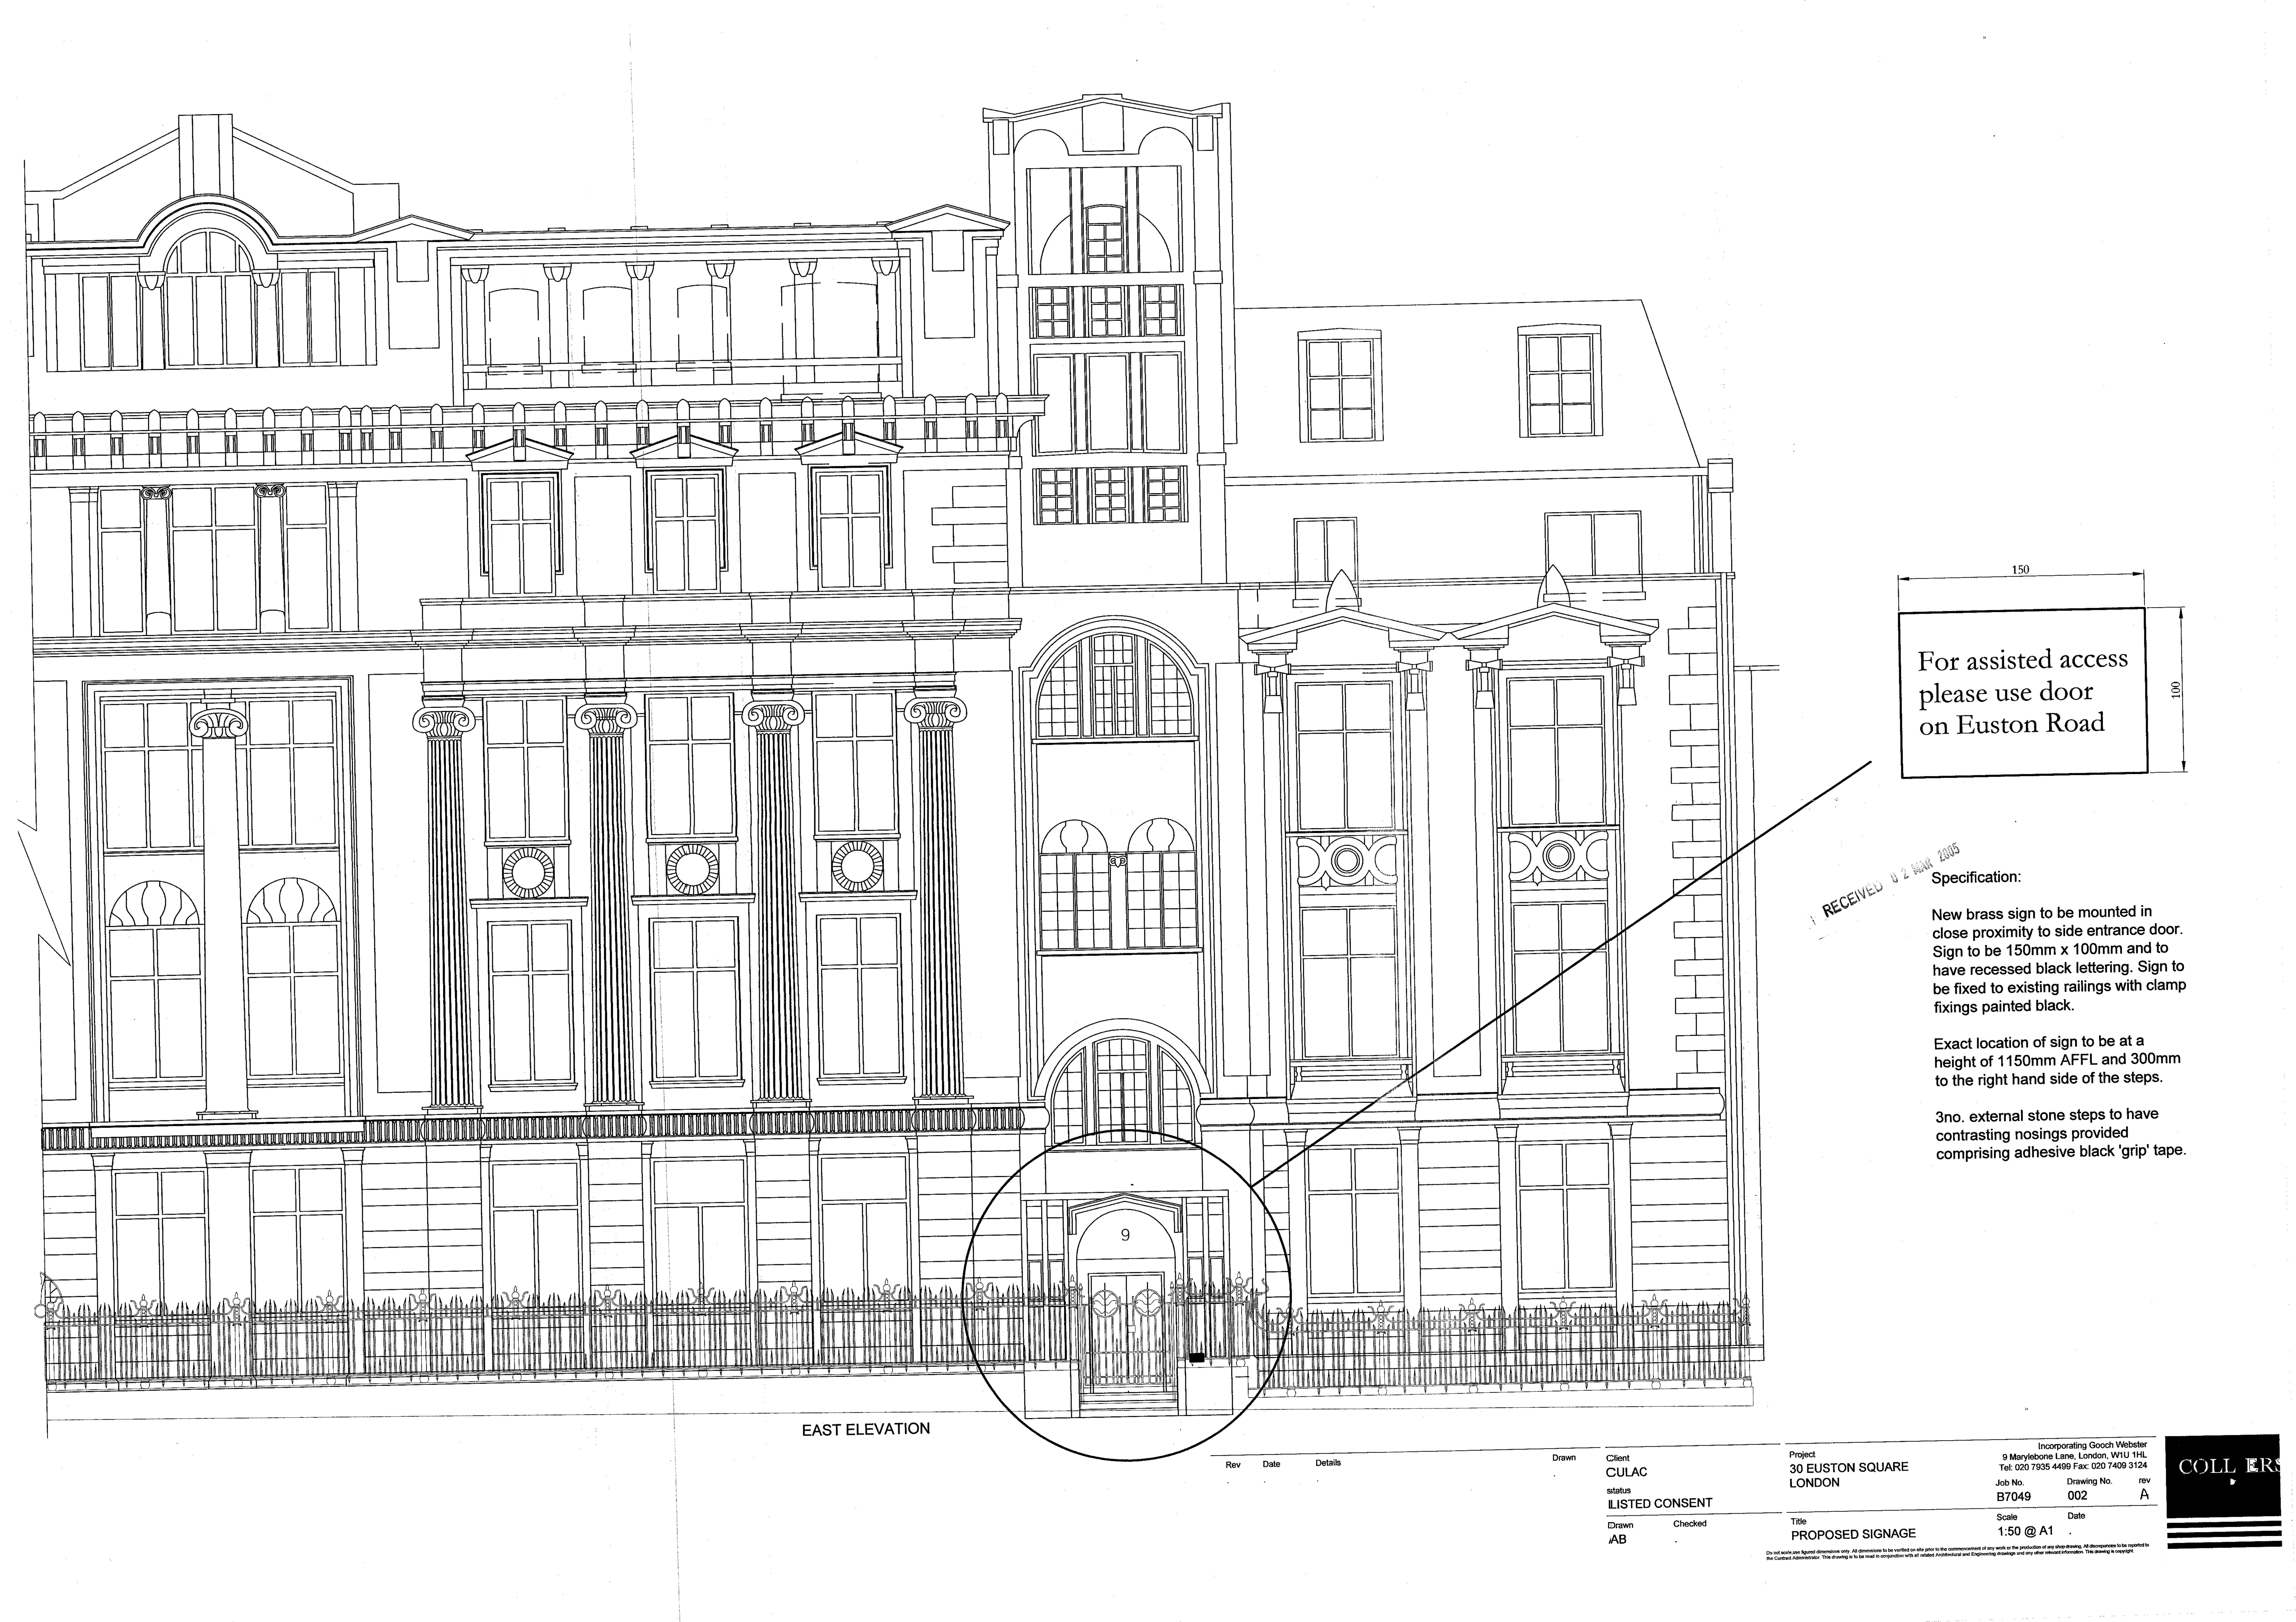


## Specification:


Provide contrasting painted nosings to stone stair treads from 2nd to 5th floor.

Incorporate tactile warnings into existing stair handrails at each main landing. See Steps 3-2-1 tactile product manufactured by Clearline DDA Products.

(Note: See drawing B7049/001 for proposed main entrance door signage and doorbell installation).

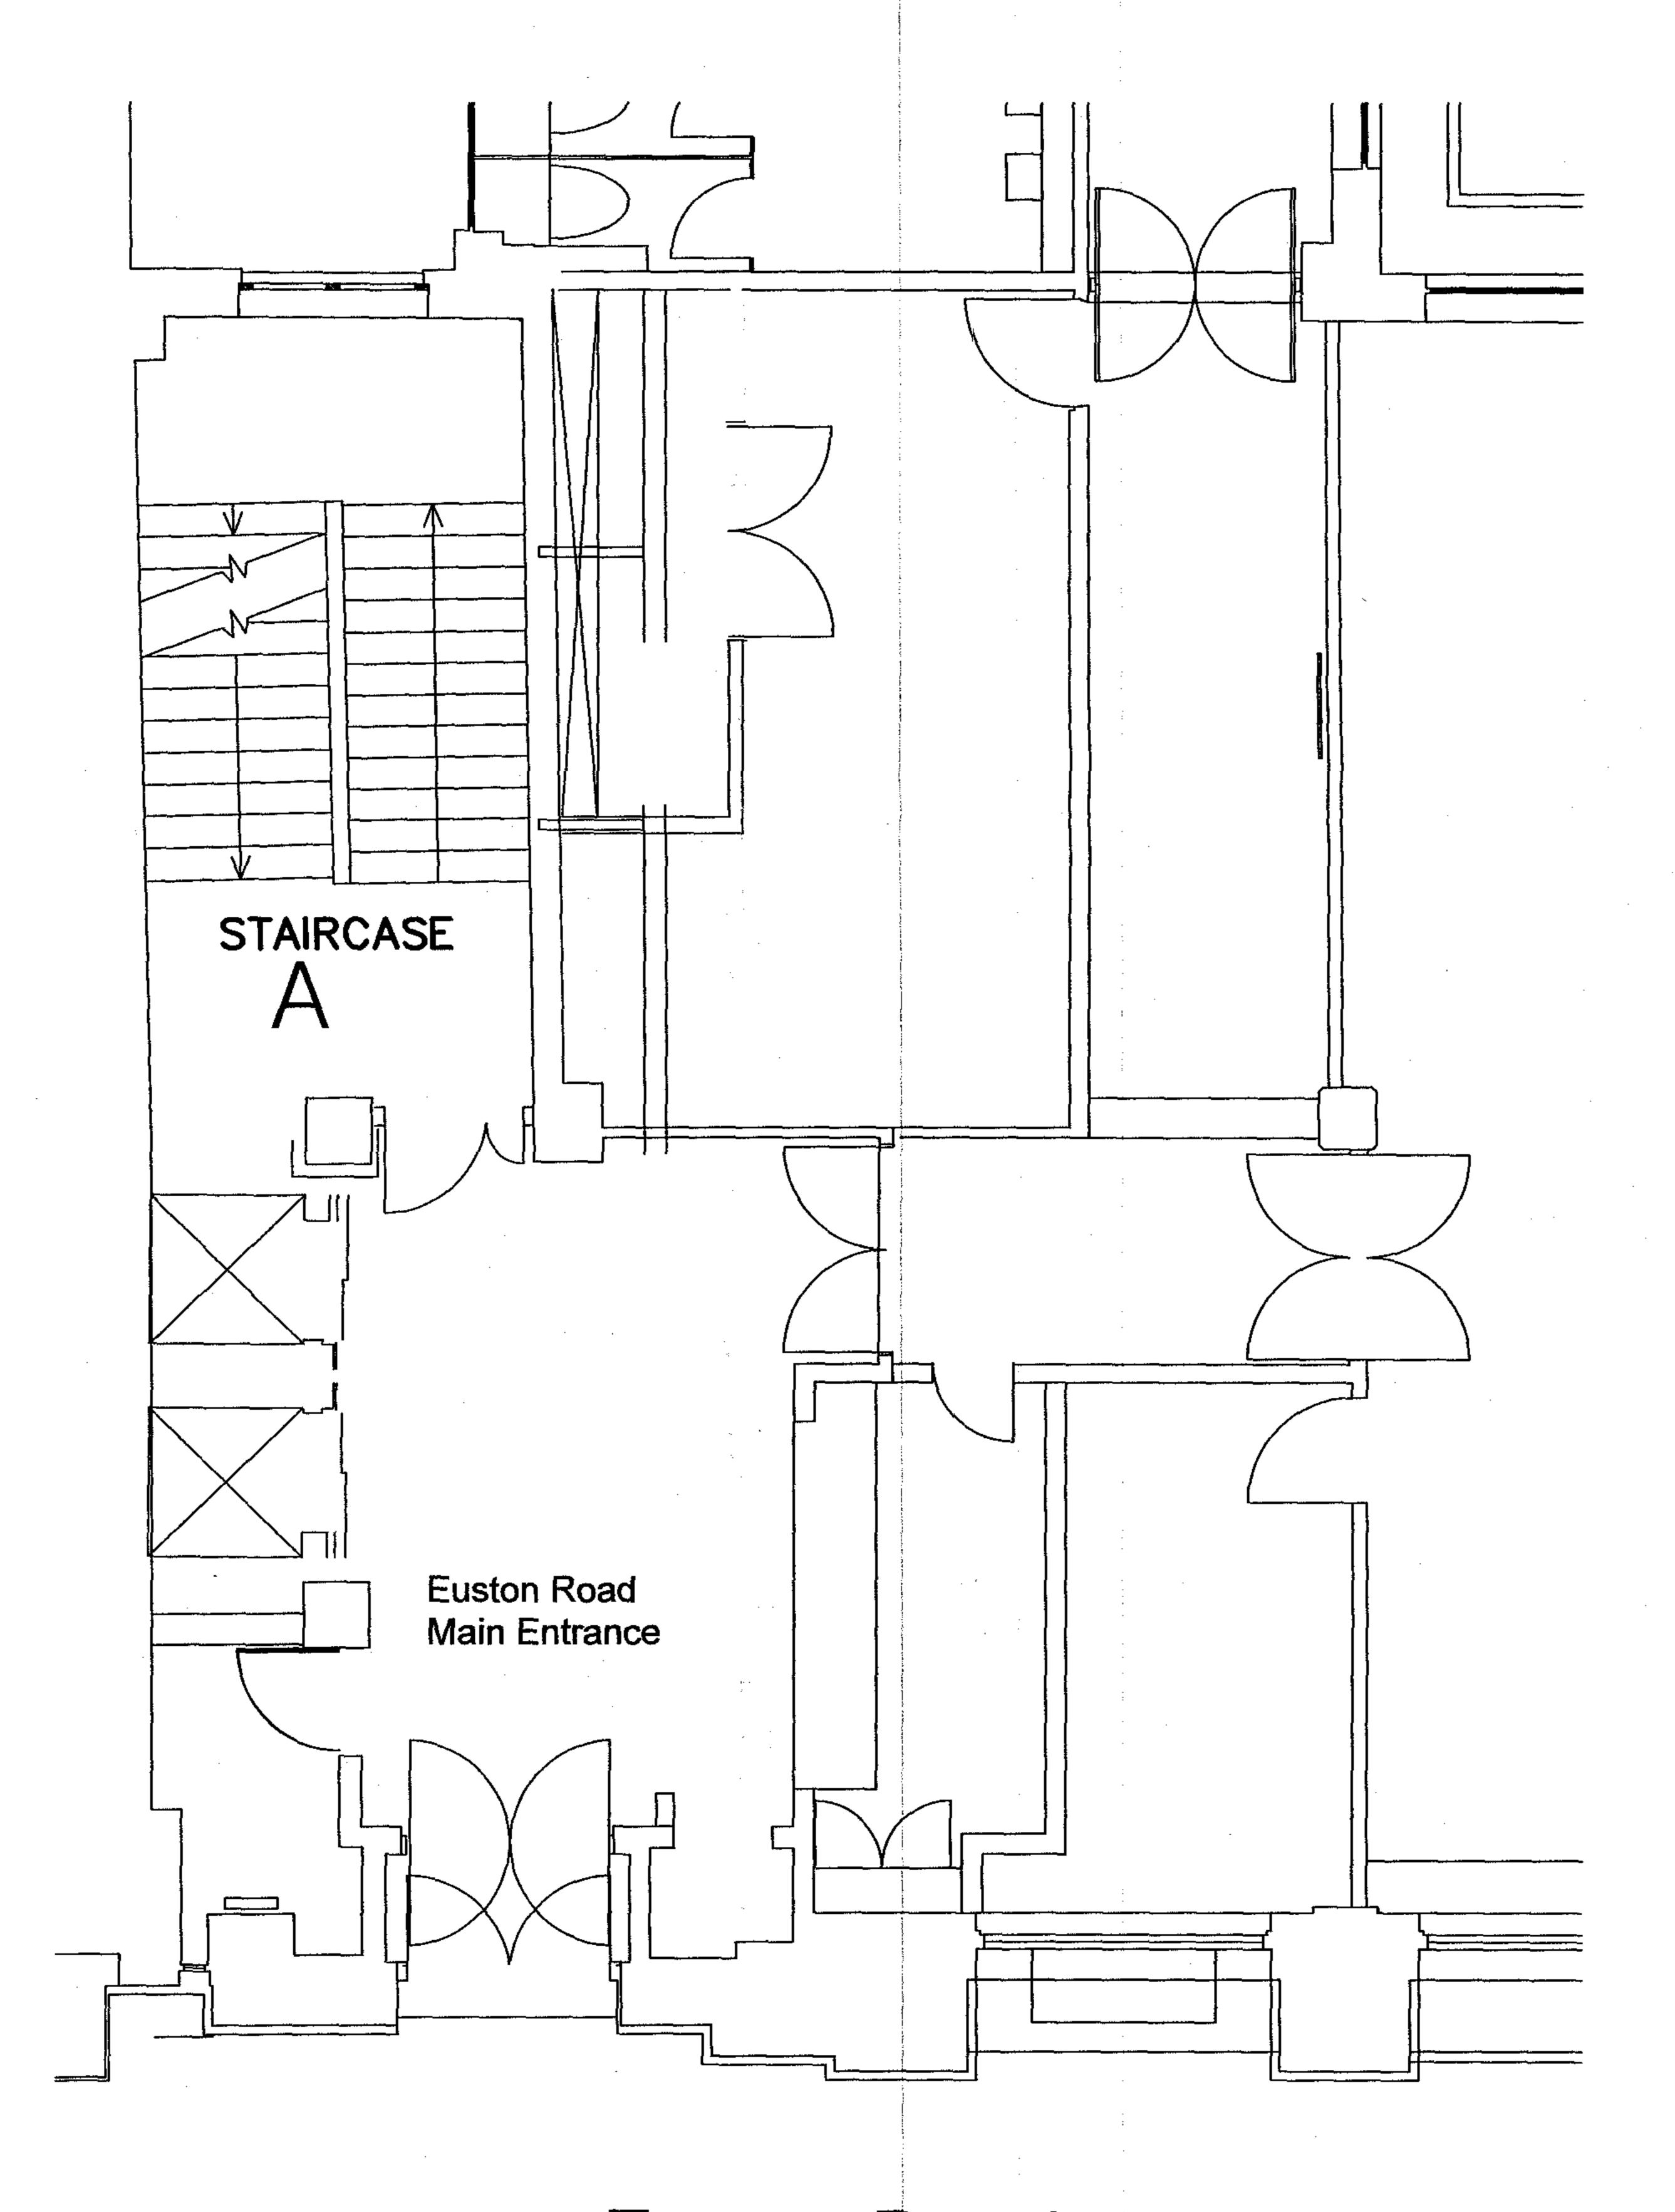

Euston Road

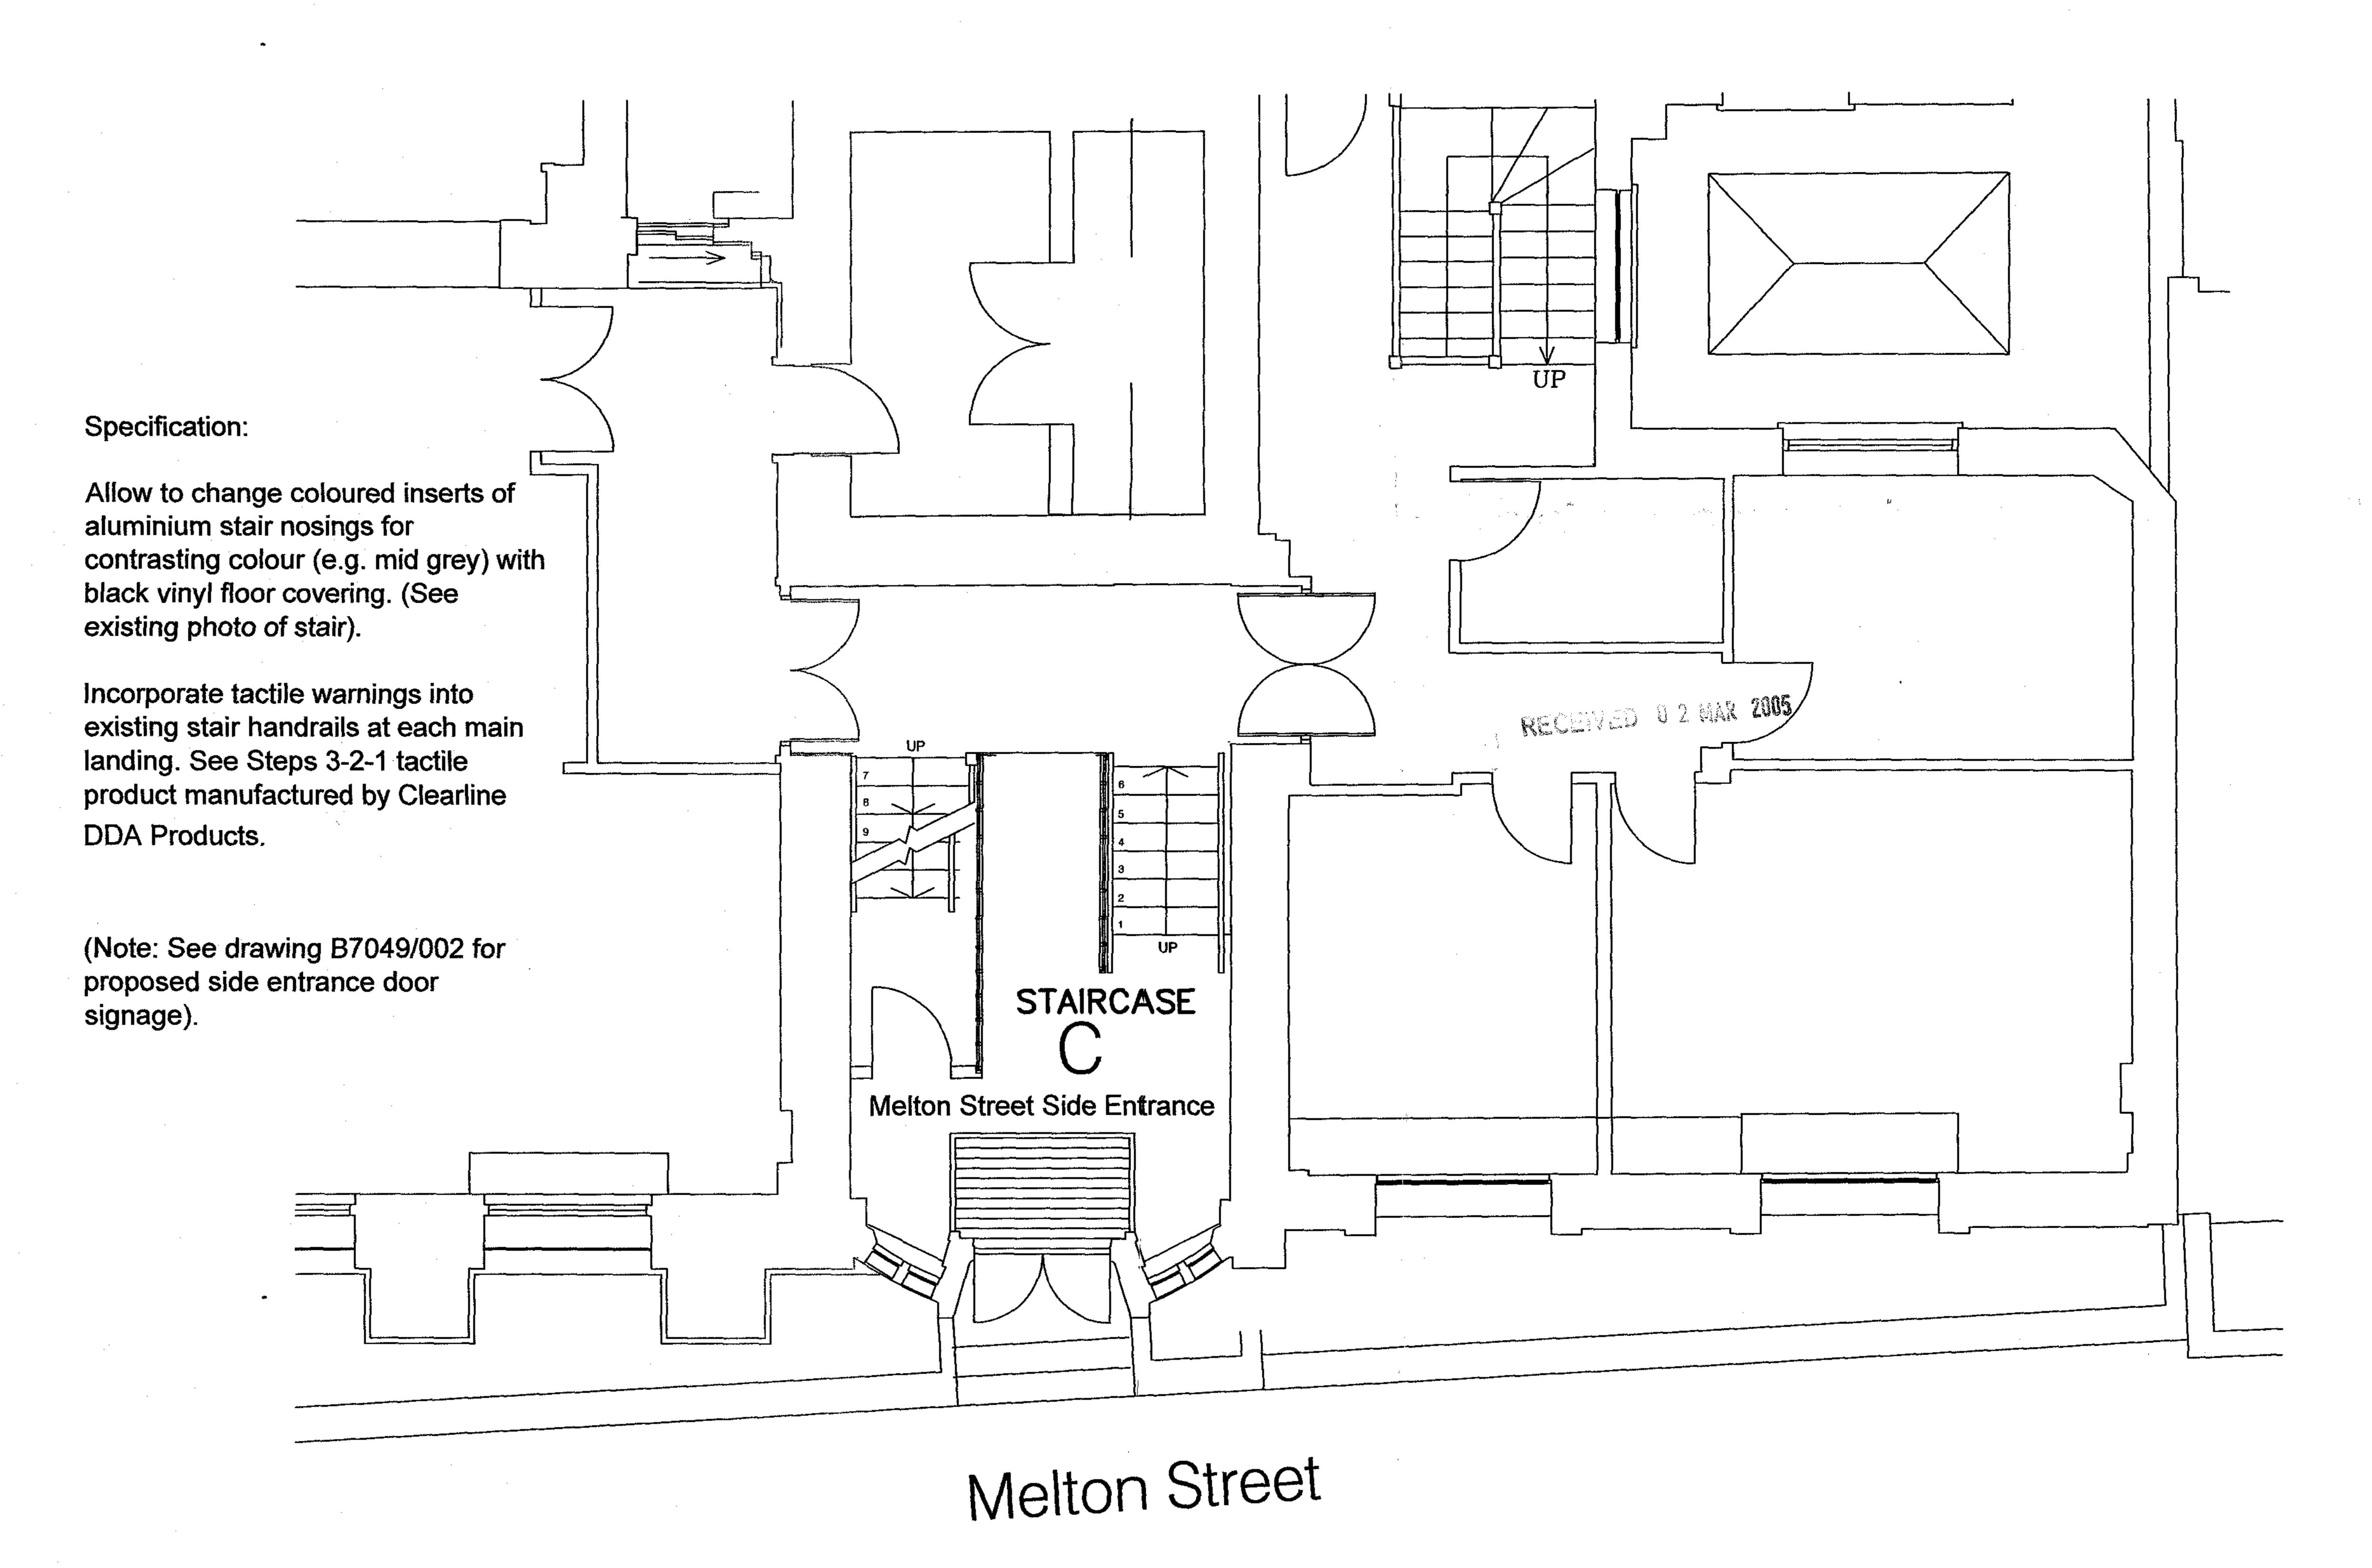

Client Project 9 Marylebone Lane, London, W1U 1HL Tel: 020 7935 4499 Fax: 020 7409 3124 Status LONDON Job No. Drawing No. rev LISTED CONSENT B7049 003 A

Drrawn Checked Title Scale Date

A.B . PROPOSED STAIR ALTERATIONS 1:50 @ A1 .

Do not scale, use figured dimensions only. All dimensions to be verified on sits prior to the commencement of any work or the production of any shop drawing. All discrepancies to be reported to the Contract Administrator. This drawing is to be read in conjunction with all related Architectural and Engineering drawings and any other relevant information. This drawing is copyright.

