

Cypriot
Nursery


1 to 22

House

New door positions

15

7 to 13

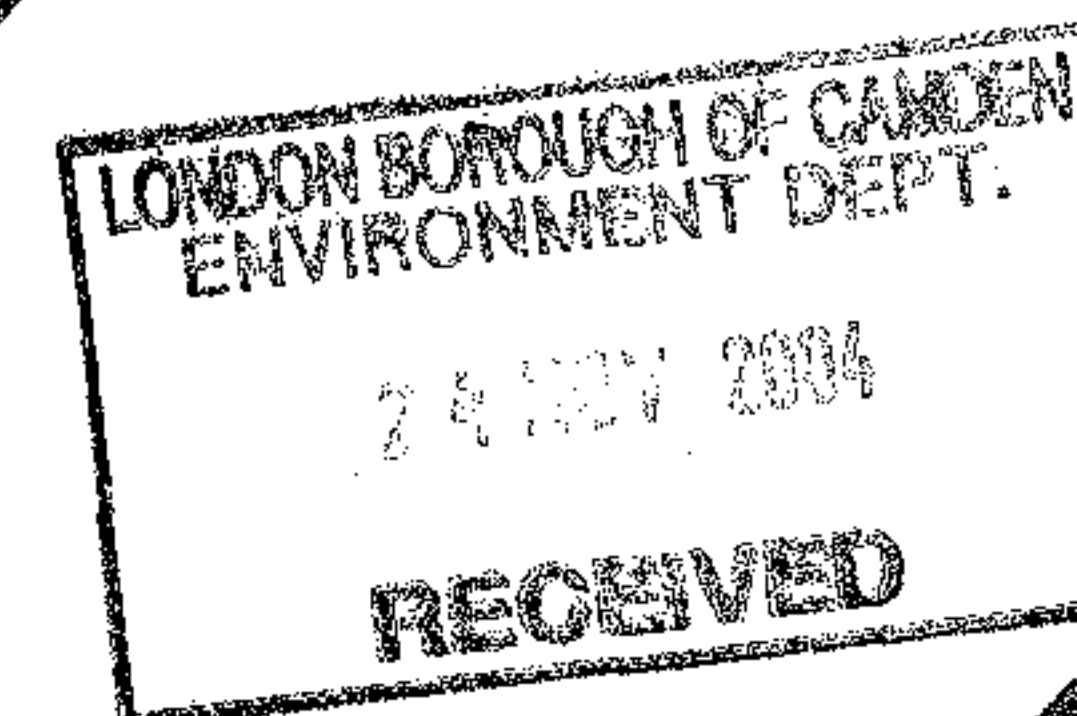

ROAD

REV	BY	AMENDMENT DESCRIPTION	CHKD	DATE
		DRAWN R.D.		22-11-04
		TRACED		DATE
		CHECKED RD		DATE 23/11/04
		APPROVED RD		DATE 23/11/04
		SCALE 1:500@A3		
		DRG. No. EWD 976/E/17		
		STATUS :		
		REVISIONS:		

CLIENT:- CAMDEN BOROUGH COUNCIL	PROJECT:- DOOR ENTRY SYSTEM REPLACEMENT
ASSC. WITH:-	TITLE:- PLAN OF BARNES HOUSE NEW DOOR LOCATIONS







Existing front door





Proposed front door

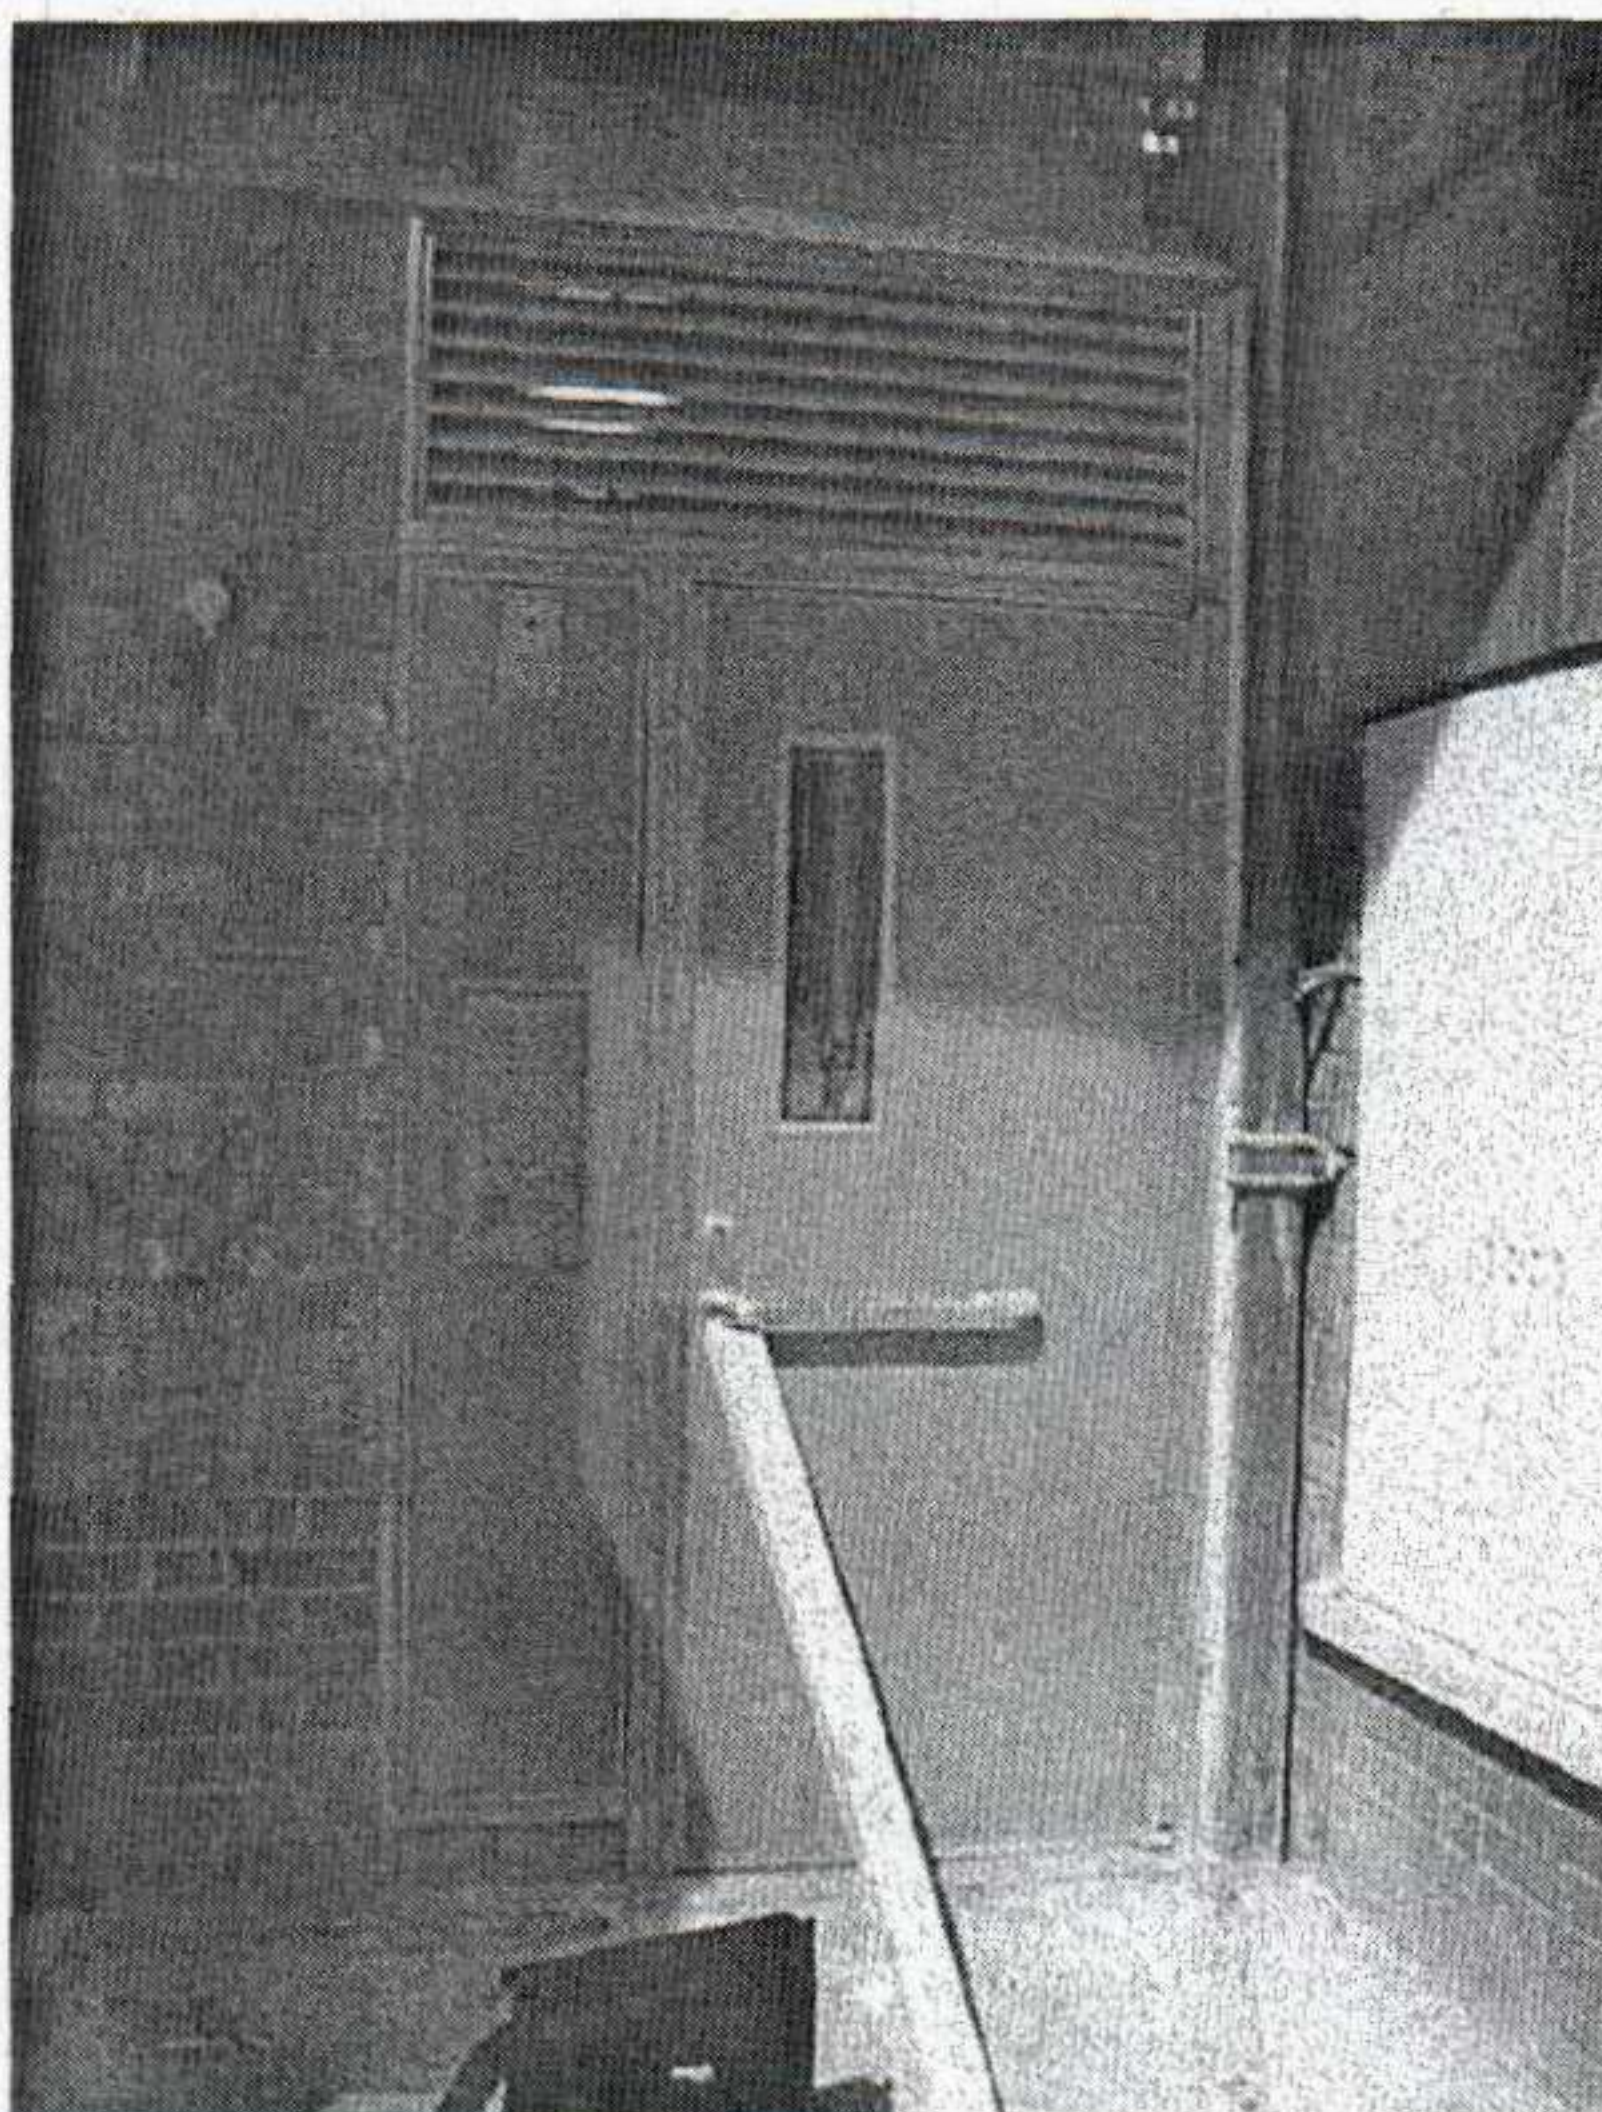

Existing rear door

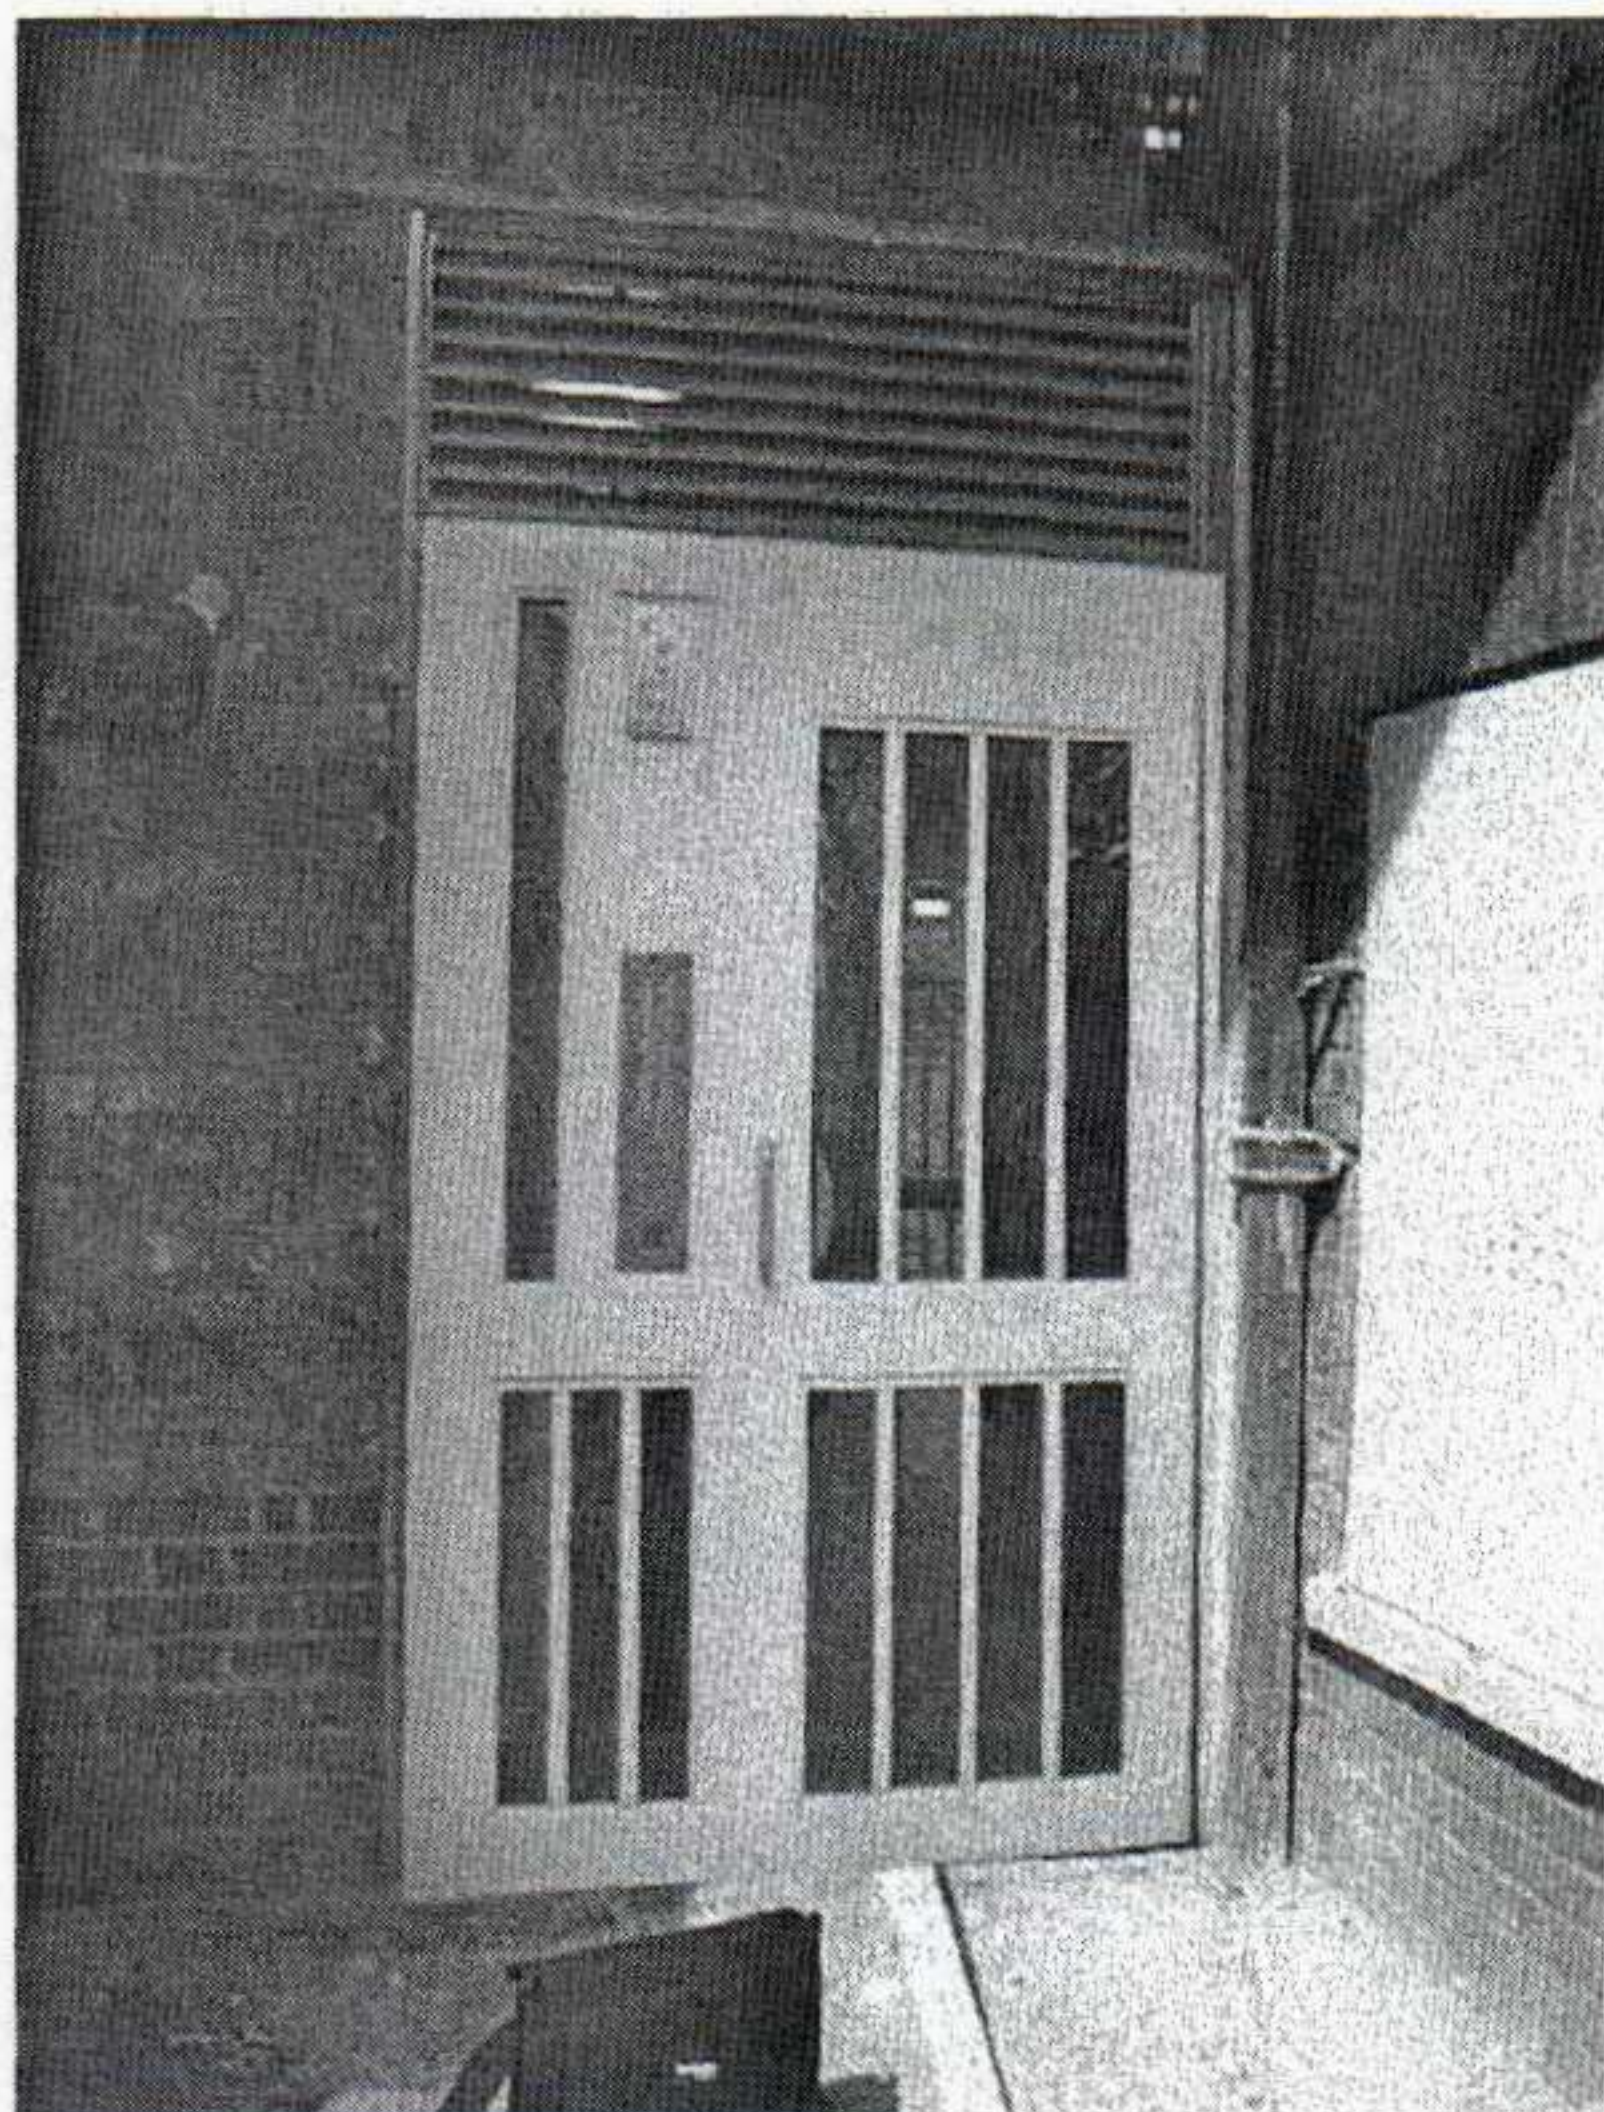

Proposed rear door

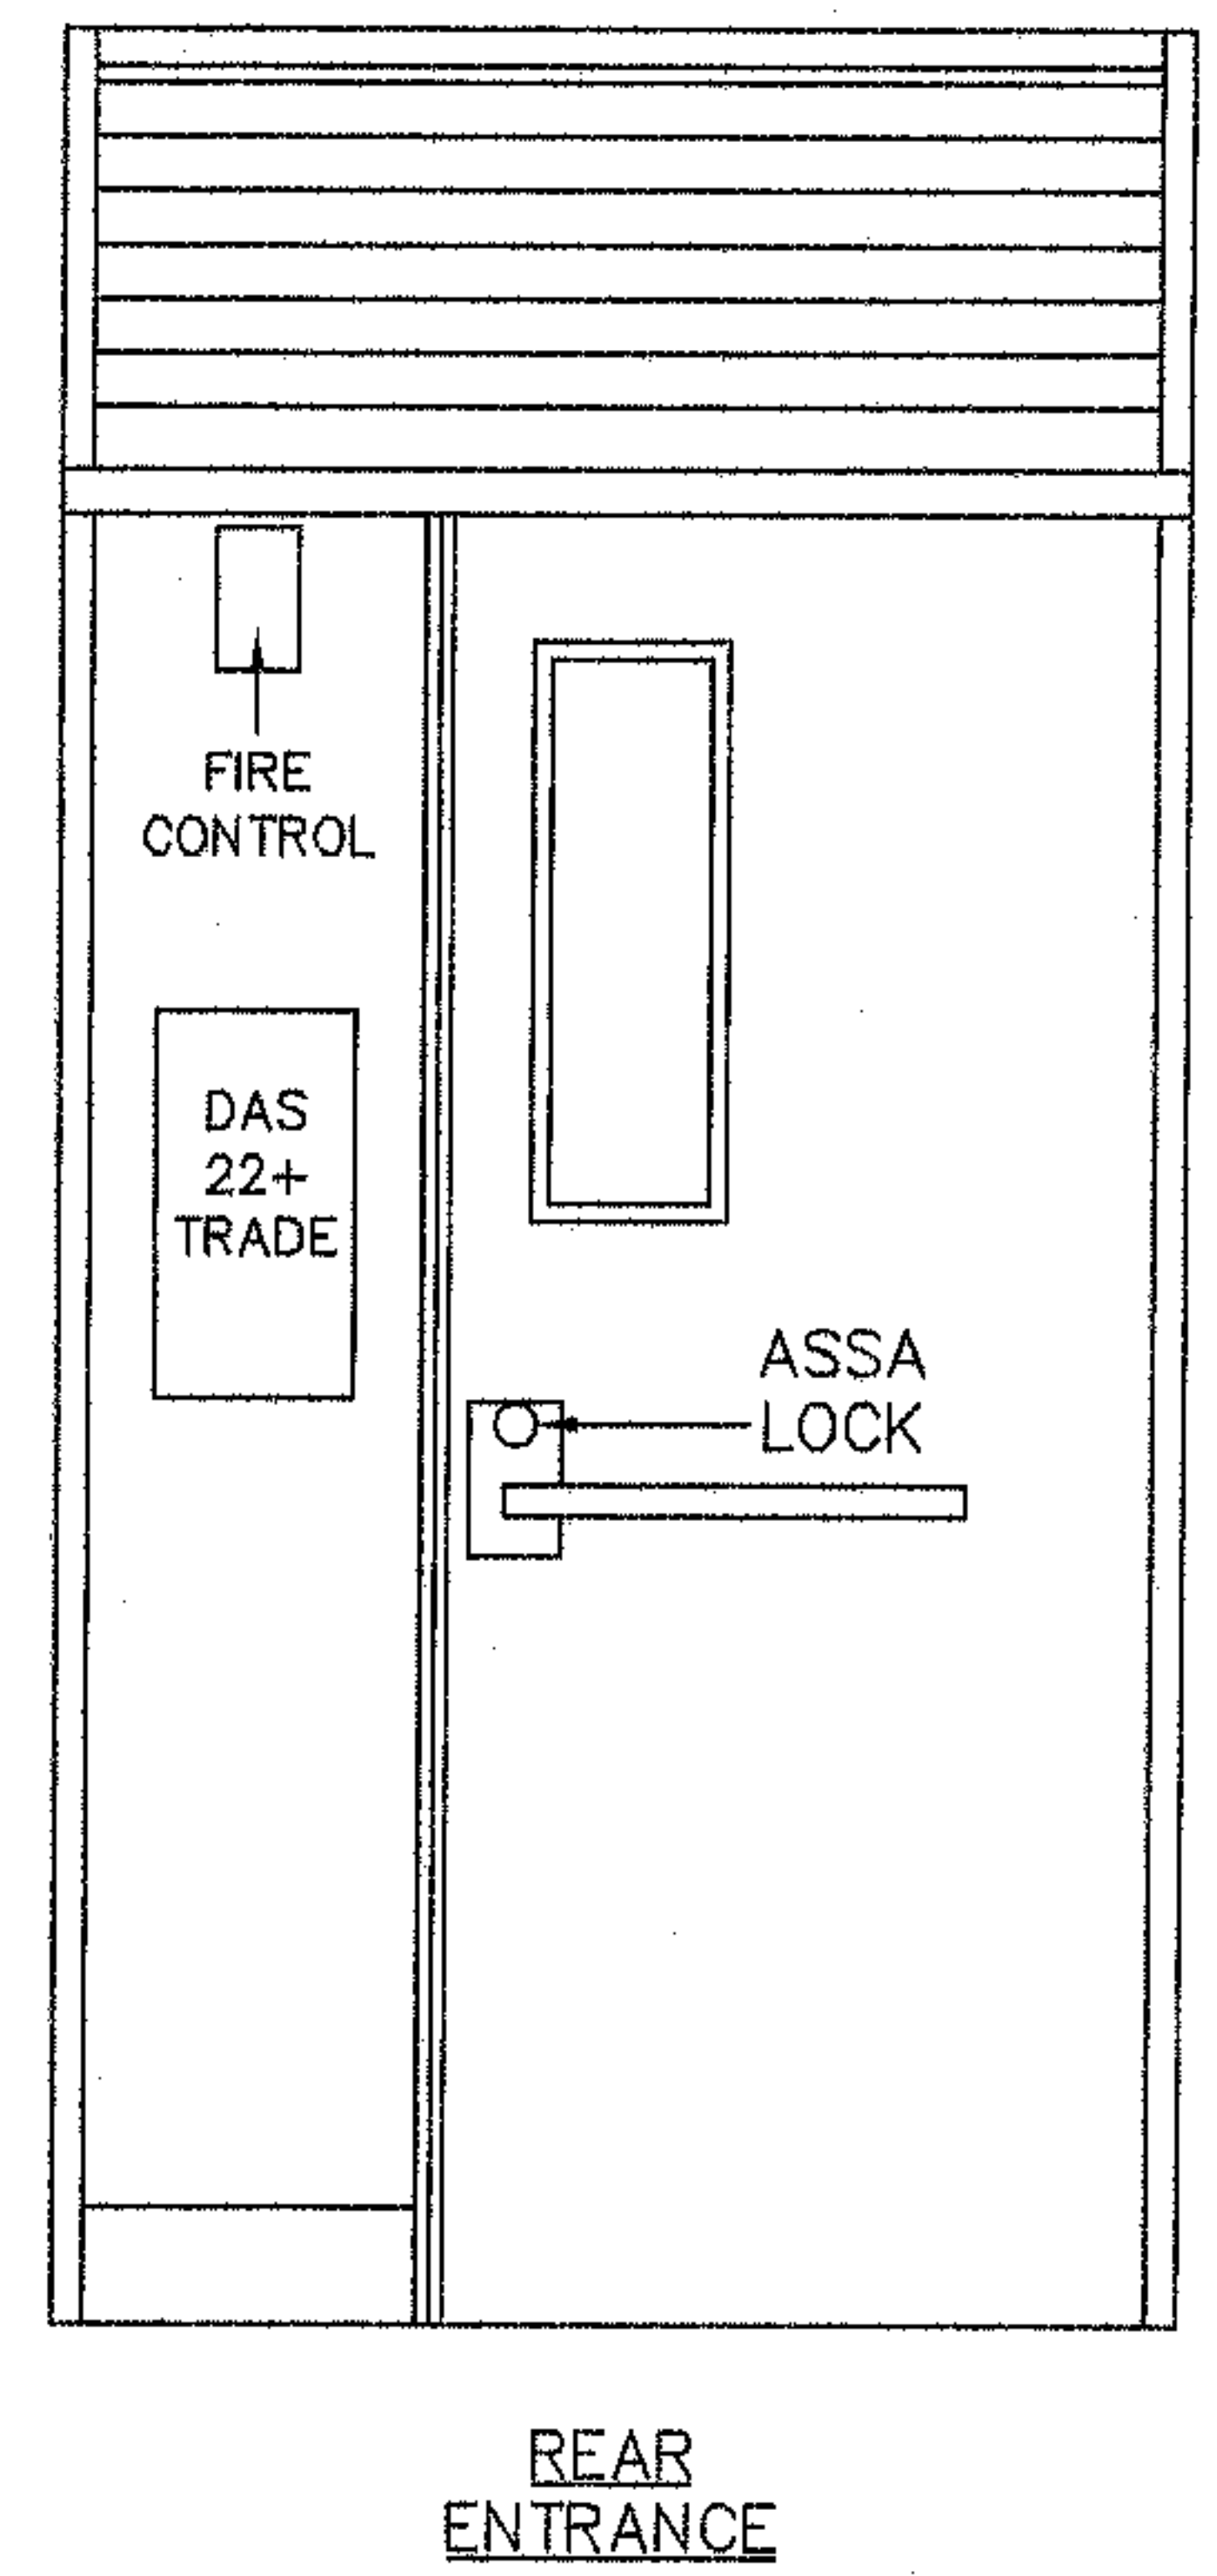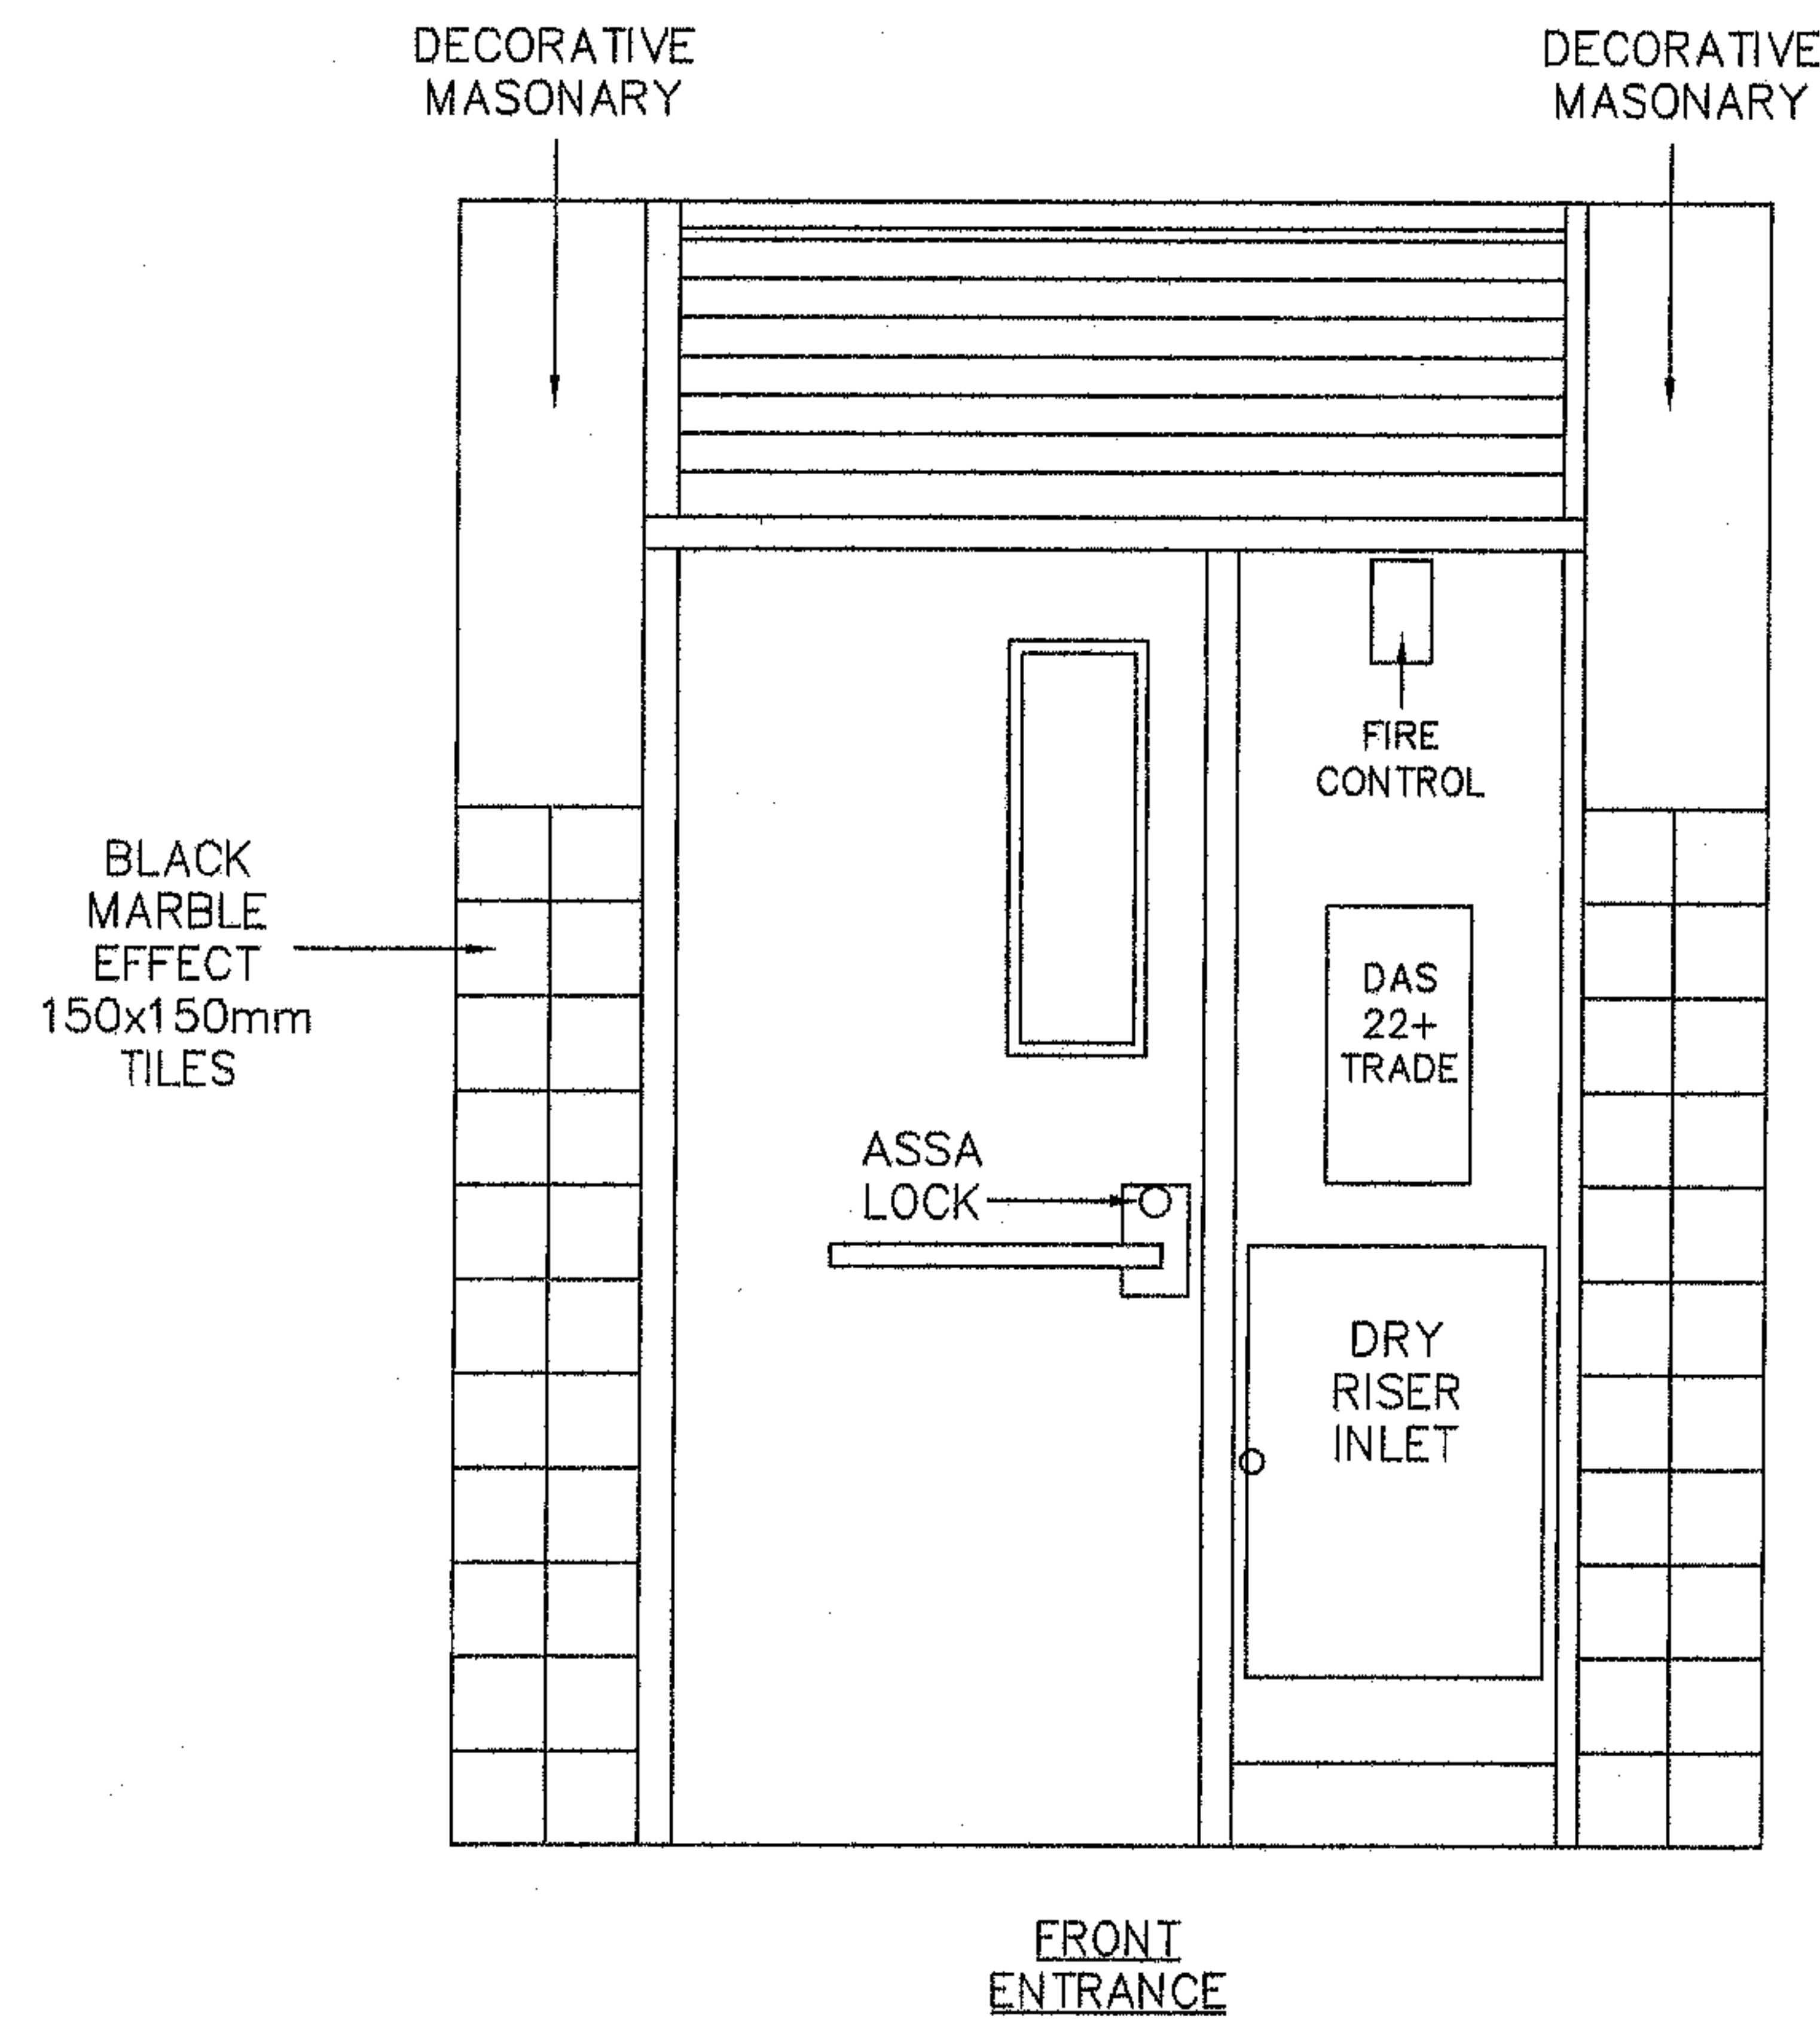

CLIENT:- LONDON BOROUGH OF CAMDEN
BIDBOROUGH HOUSE
20 MABLEDON PLACE
LONDON WC1H 9BF


PROJECT:- DOOR ENTRY SYSTEM REPLACEMENT



IN ASSC. WITH:- NIFES CONSULTING GROUP

TITLE:- ELEVATION OF EXISTING FRONT & REAR
DOOR AND SIDE SCREENS AT BARNES HOUSE

NIFES CONSULTING GROUP, SPINNEY HILL, LANDMERE LANE, RUDDINGTON, NOTTINGHAM NG11 6ND TEL:01159 844944 FAX:01159 844933

REV	BY	AMENDMENT DESCRIPTION	CHKD	DATE
		DRAWN KJH		08.11.04
		TRACED		DATE
		CHECKED		DATE
		APPROVED		DATE
		SCALE 1:20 @ A3		
		DRG. No. EWD976/E/13		
		STATUS: FIRST ISSUE		
		REVISIONS:		

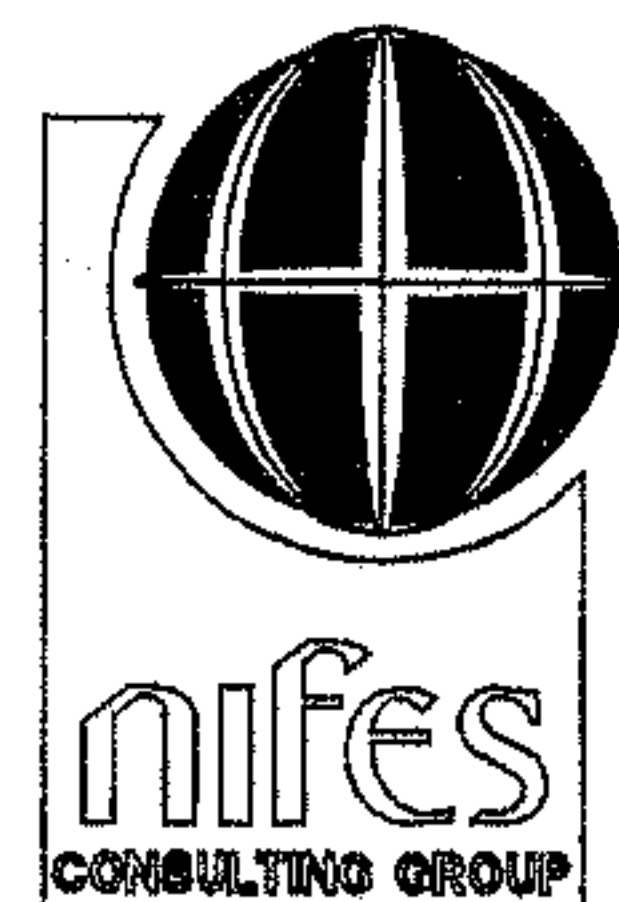

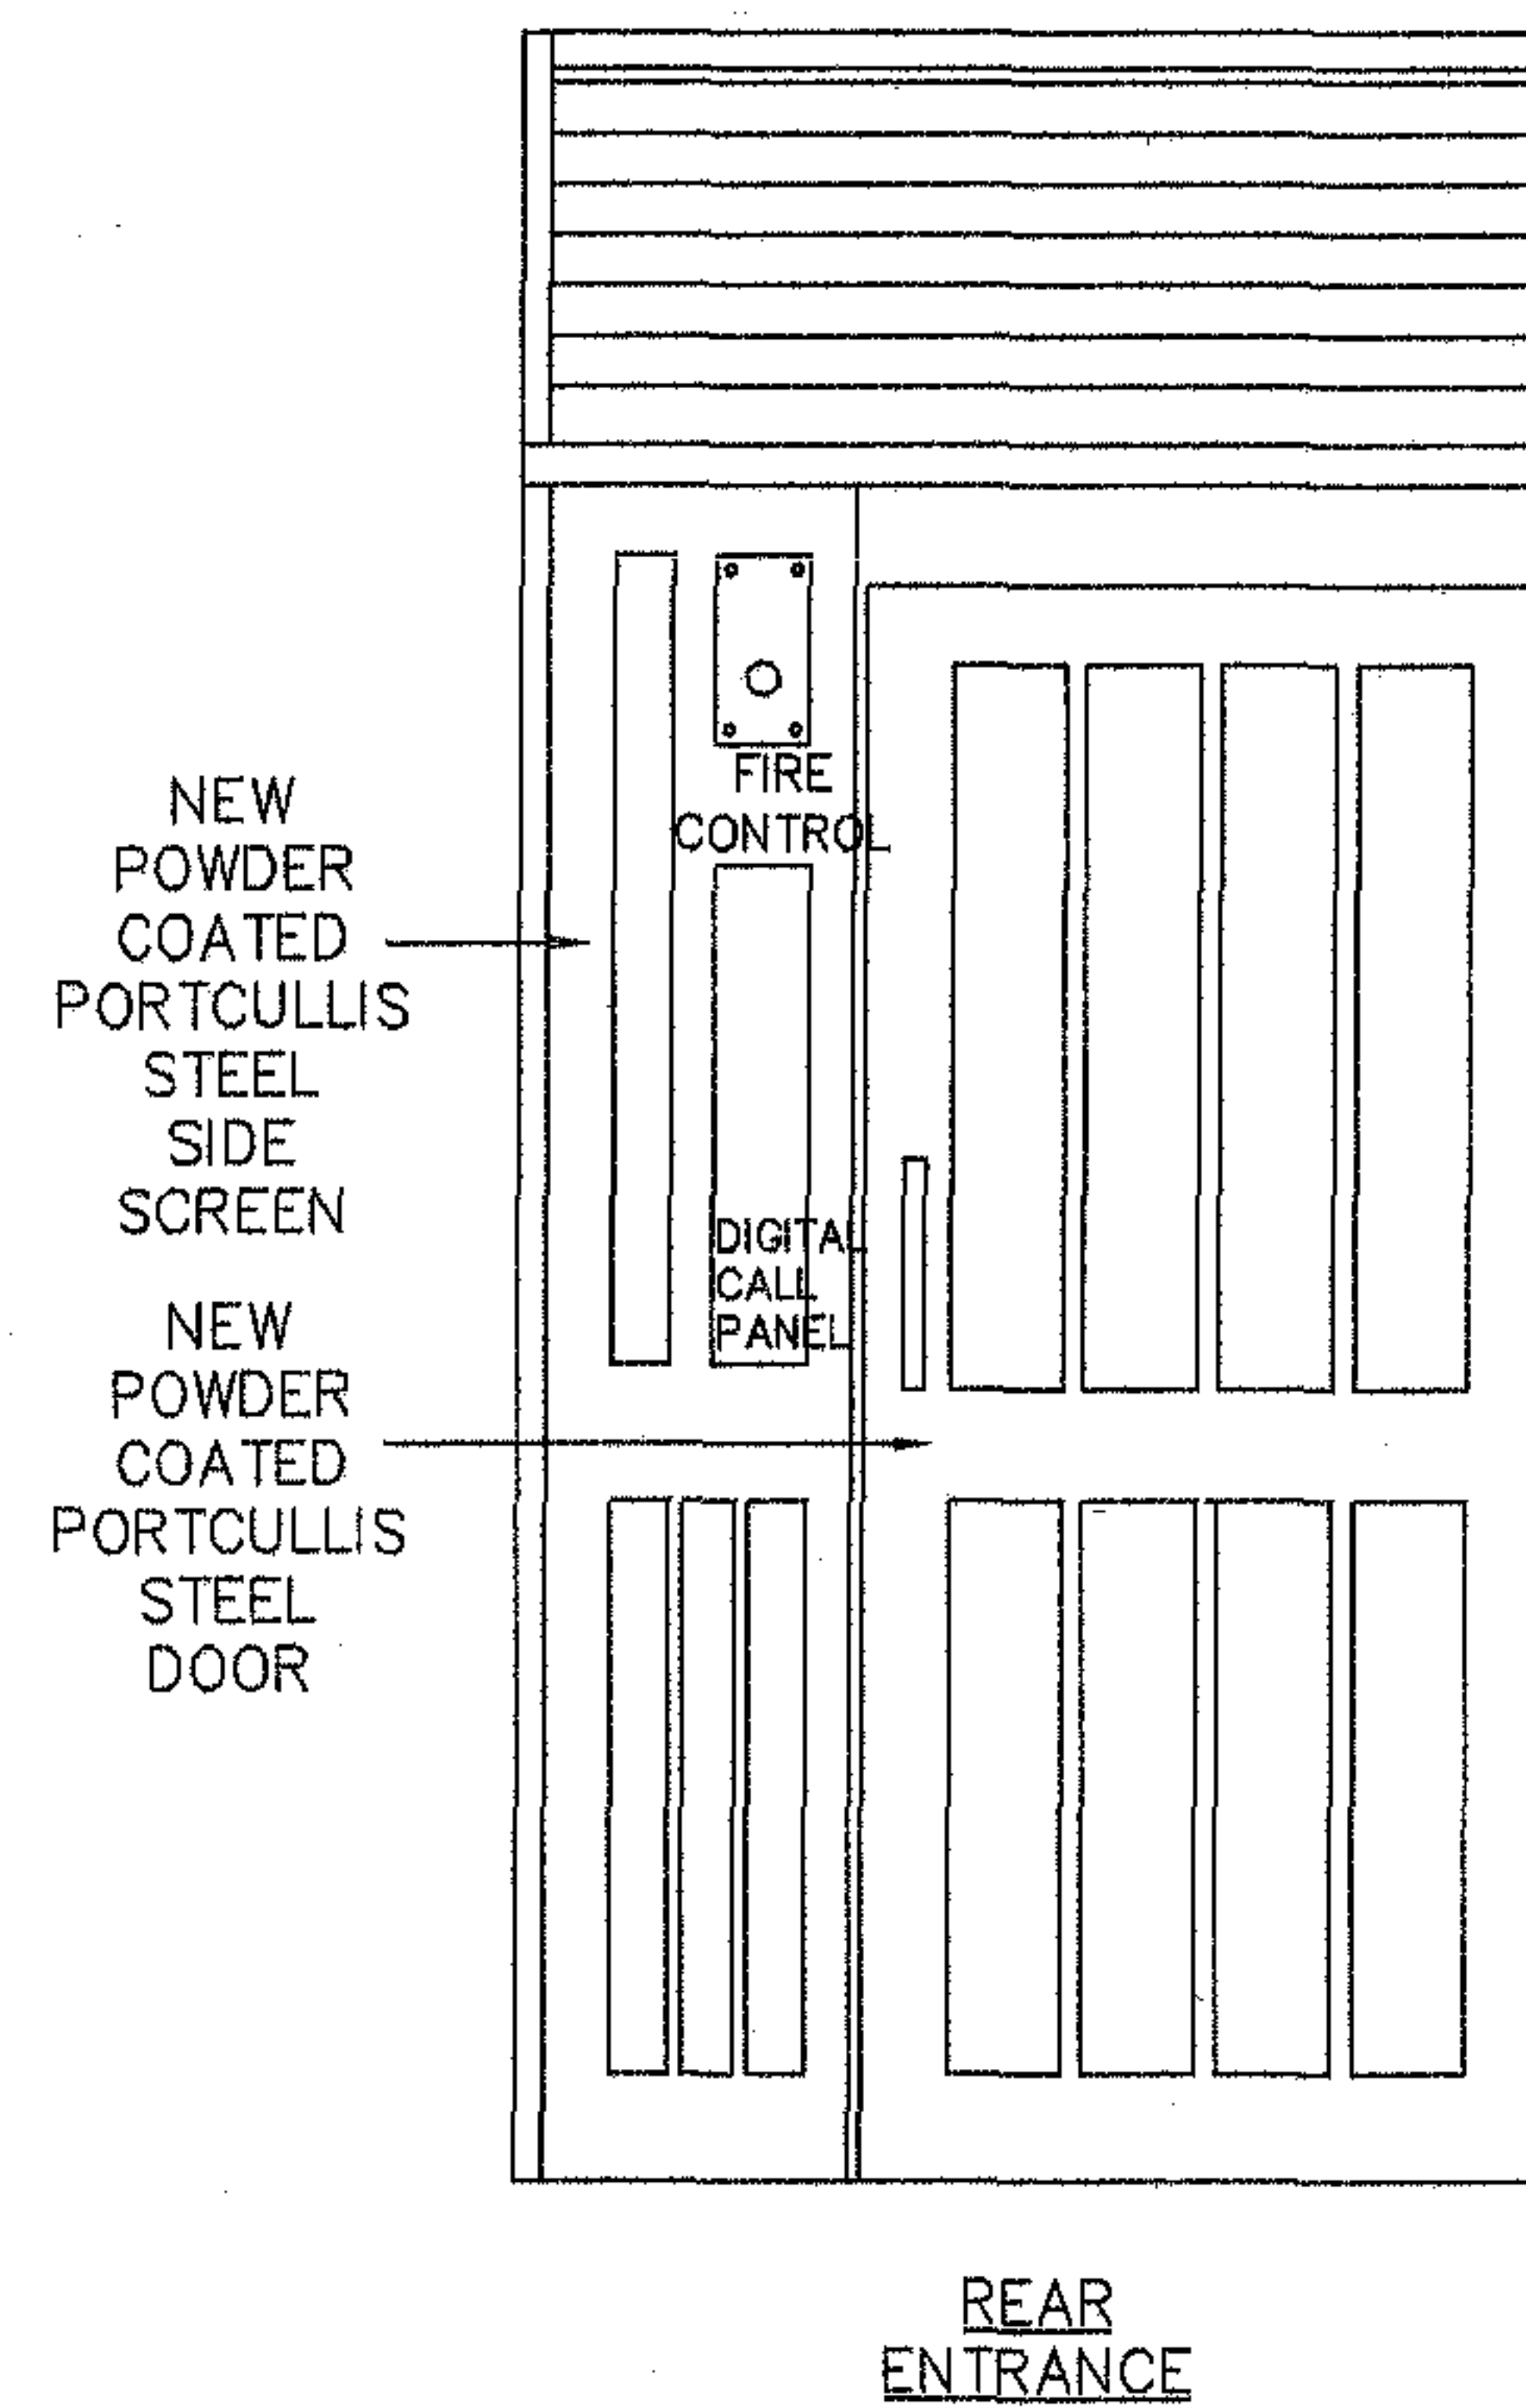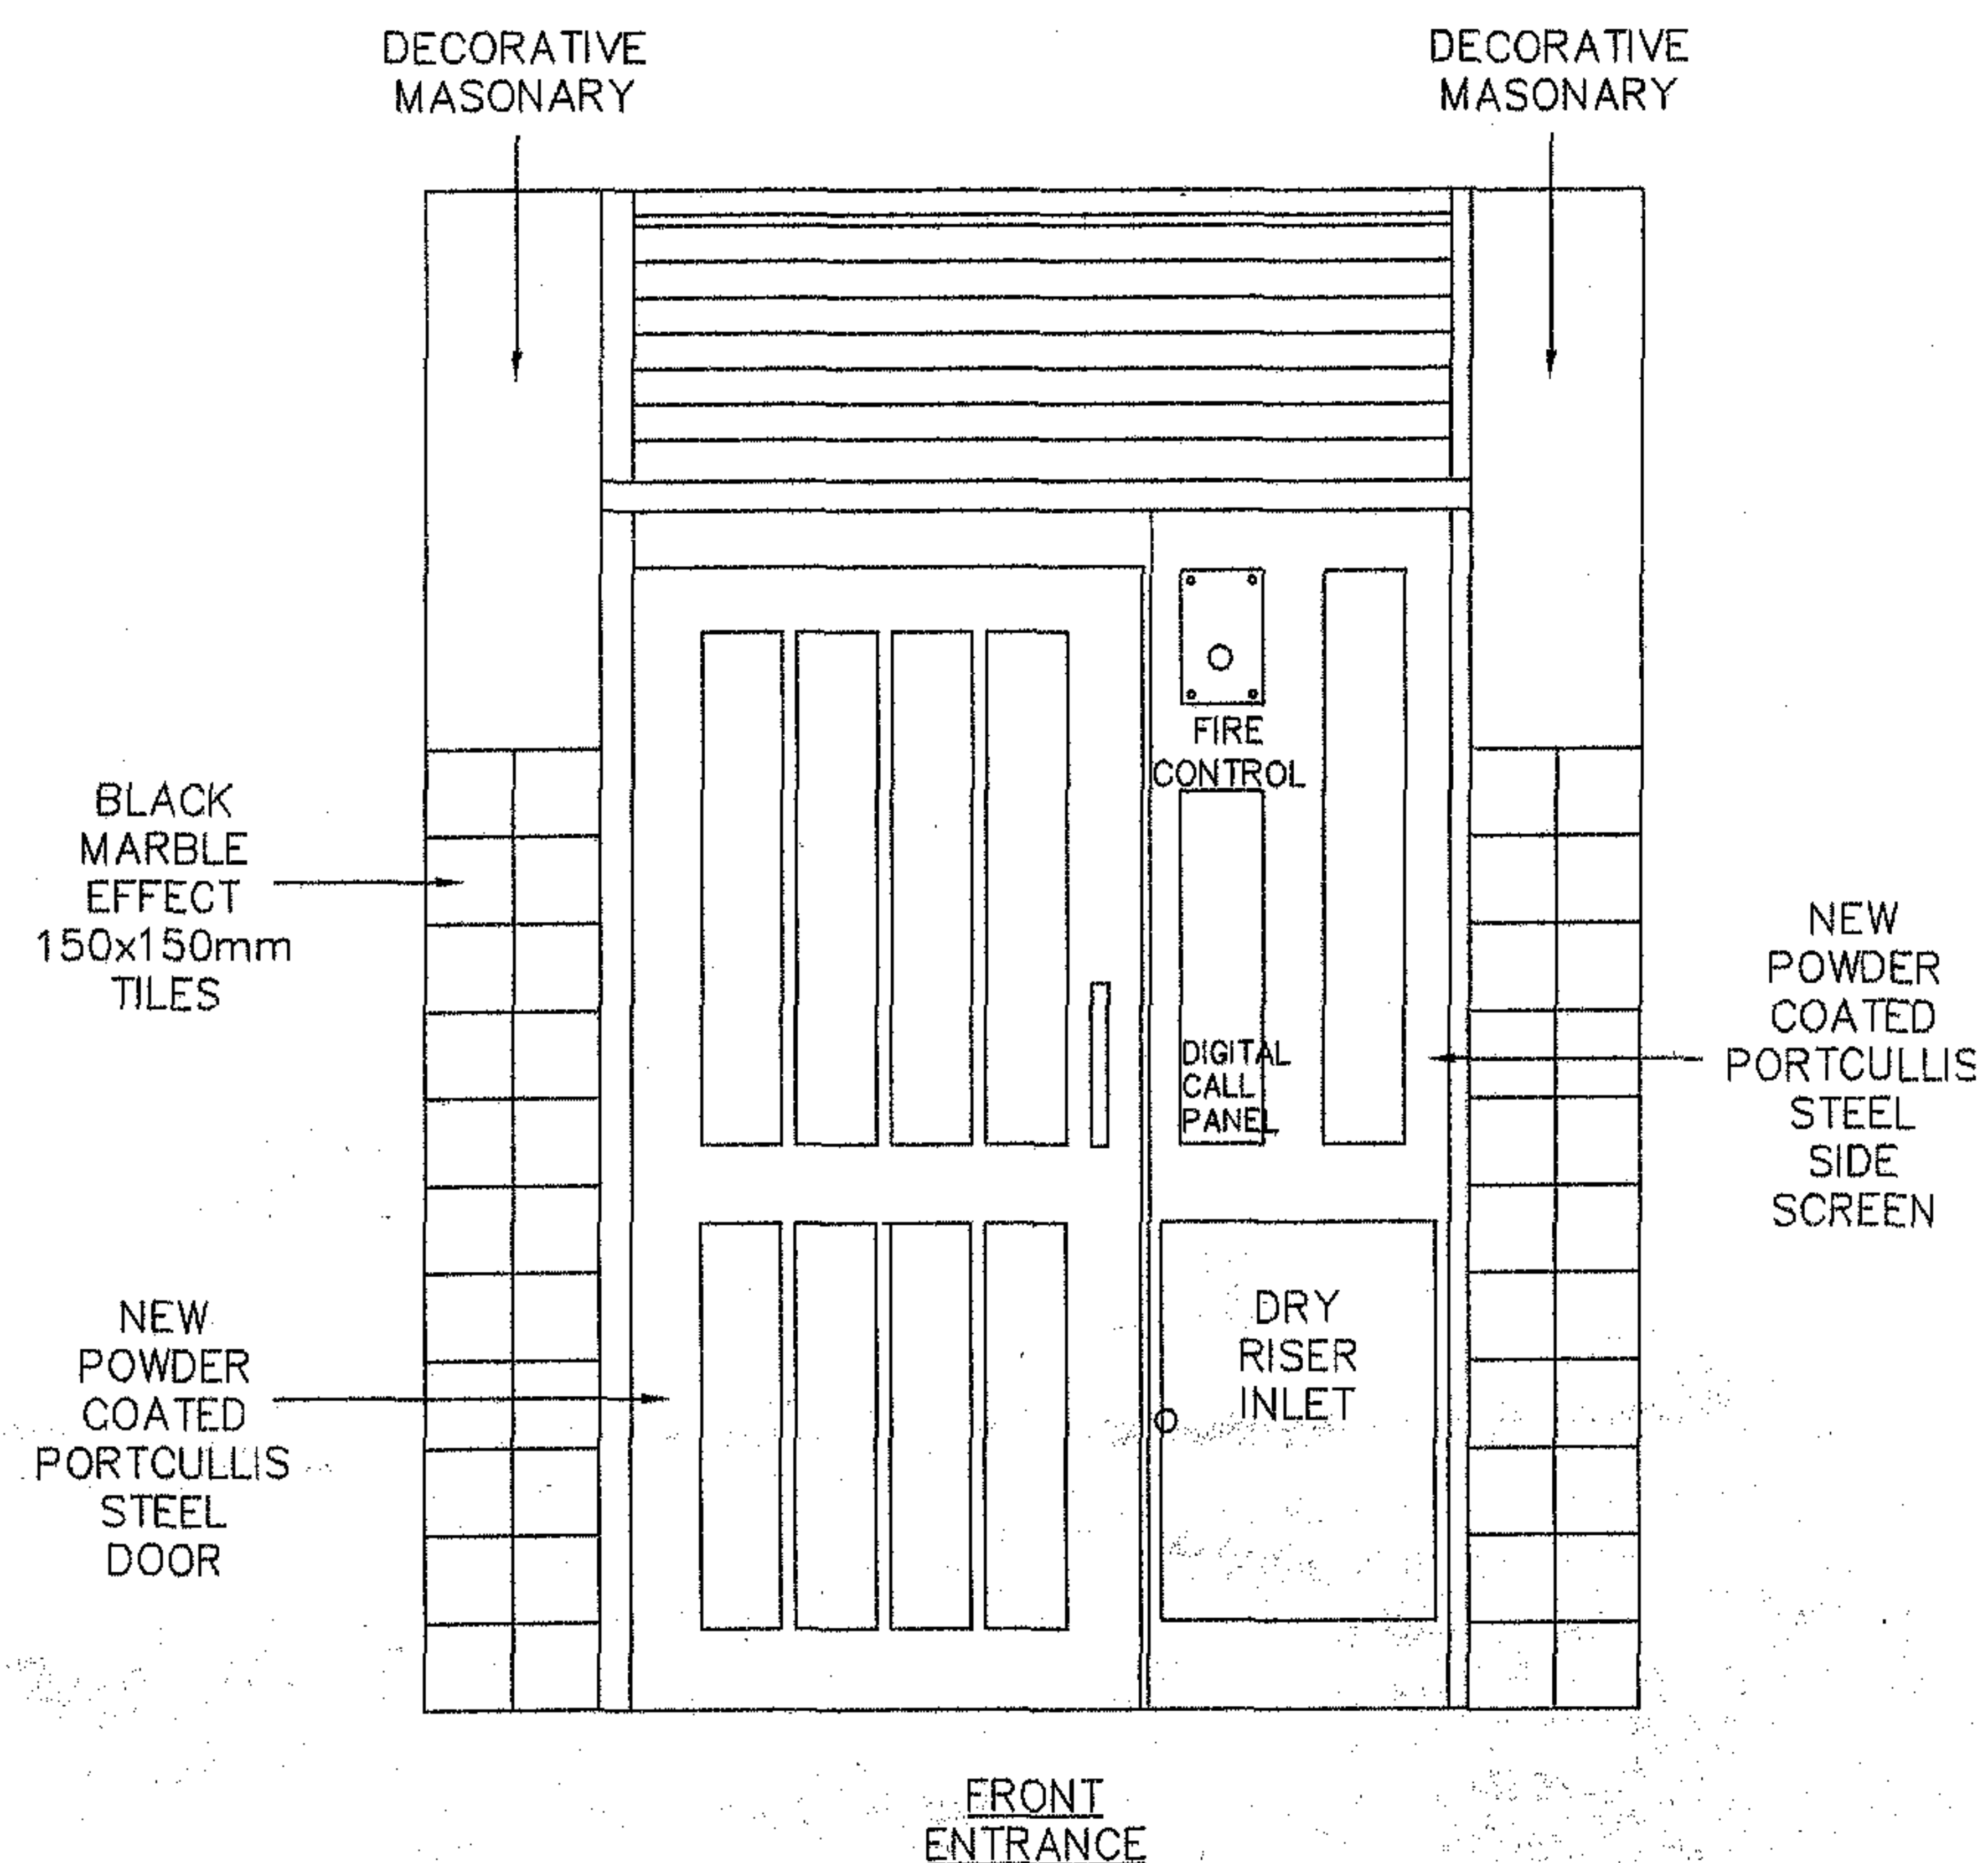

CLIENT:- LONDON BOROUGH OF CAMDEN
BIDBOROUGH HOUSE
20 MABLEDON PLACE
LONDON WC1H 9BF

PROJECT:- DOOR ENTRY SYSTEM REPLACEMENT

IN ASSC. WITH:- NIFES CONSULTING GROUP

TITLE:- ELEVATION OF PROPOSED NEW FRONT & REAR
DOOR AND SIDE SCREENS AT BARNES HOUSE

NIFES CONSULTING GROUP, SPINNEY HILL, LANDMERE LANE, RUDDINGTON, NOTTINGHAM NG11 6ND TEL:01159 844944 FAX:01159 844933

REV	BY	AMENDMENT DESCRIPTION	CHKD	DATE
		DRAWN KJH		08.11.04
		TRACED		DATE
		CHECKED		DATE
		APPROVED		DATE
		SCALE 1:20 @ A3		
		DRG. No. EWD976/E/14		
		STATUS : FIRST ISSUE		
		REVISIONS:		

