



ELEVATION A (looking east)

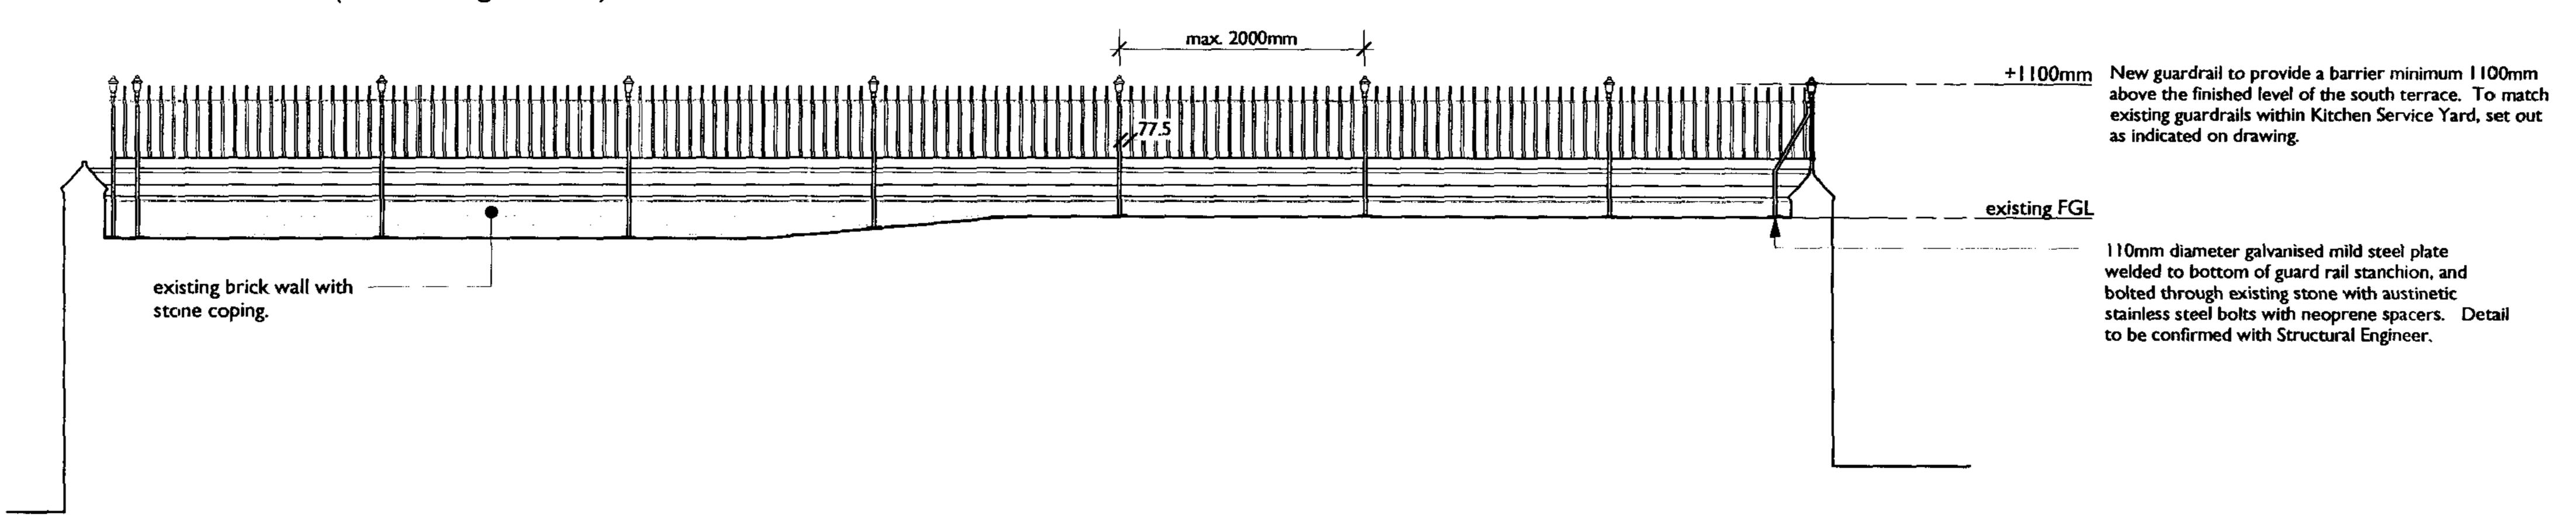


ELEVATION B (looking west)

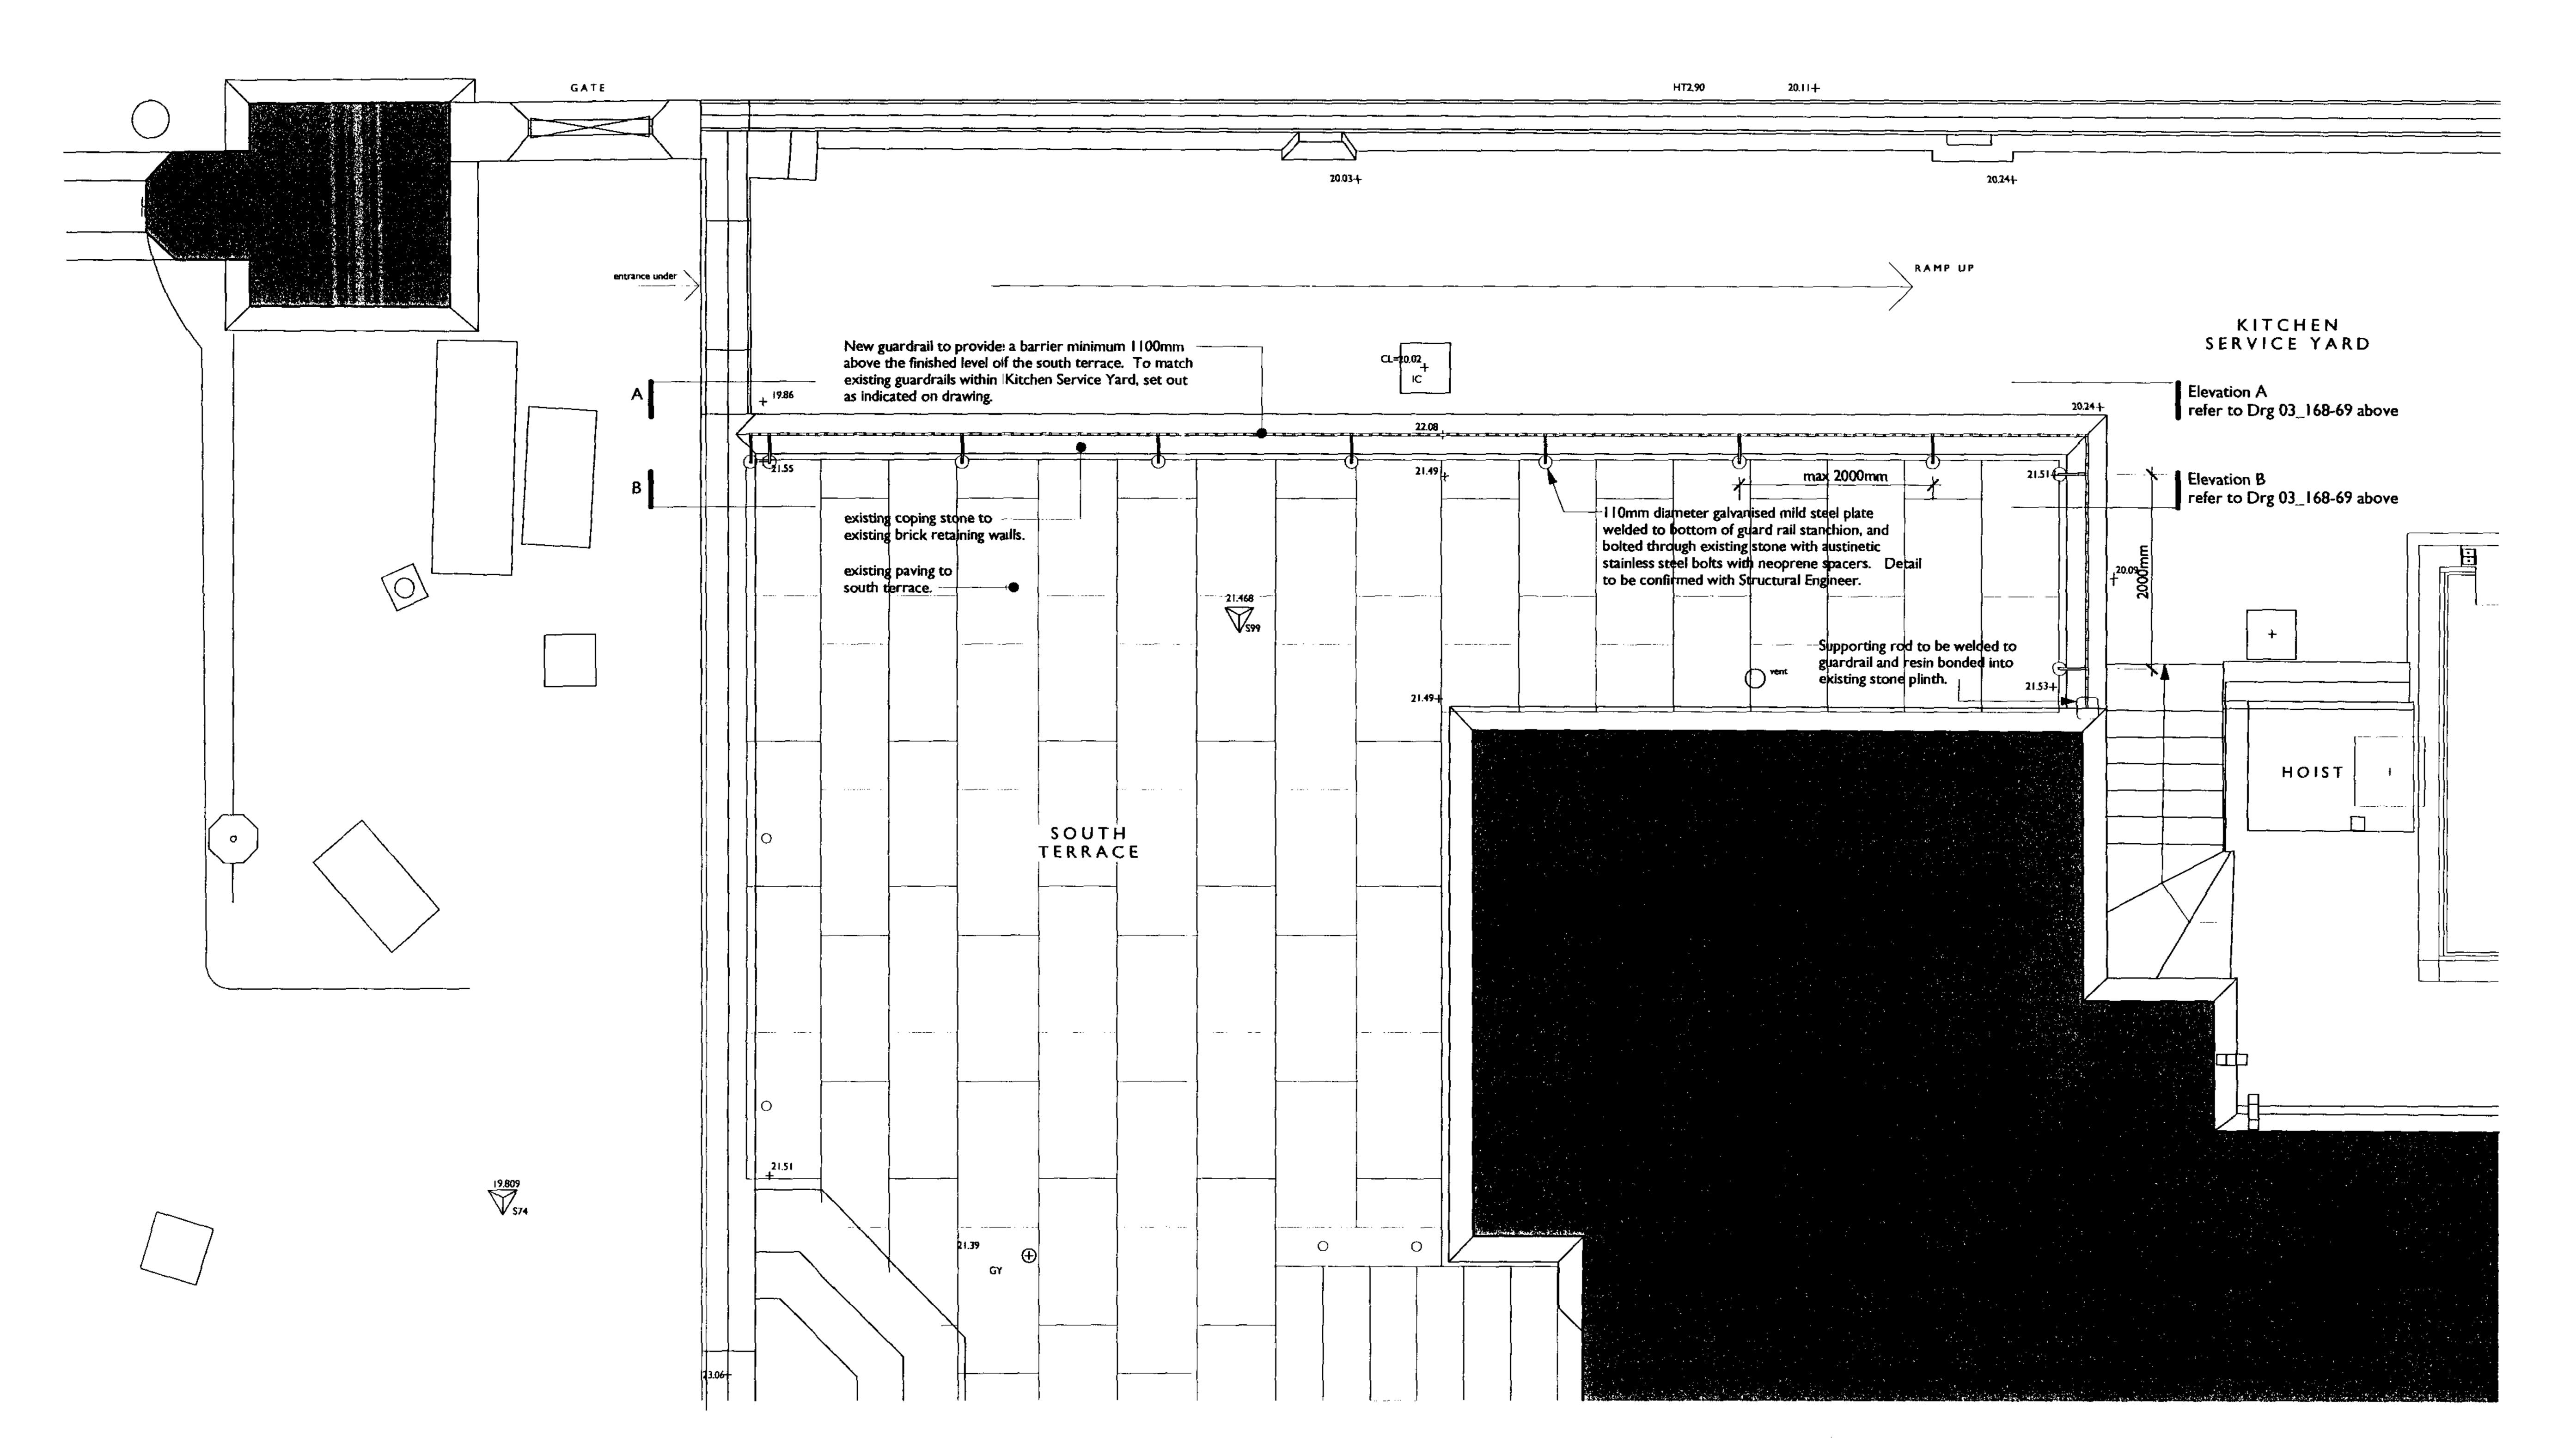

PLAN showing PROPOSED COMPACTOR STORE

DO NOT SCALE THIS DRAWING USE DIMENSIONS ONLY
VERIFY ALL DIMENSIONS ON SITE BEFORE COMMENCING ANY
WORK OR SHOP DRAWINGS
INFORM THE ARCHITECT BEFORE ANY WORK STARTS IF THIS
DRAWING EXCEEDS THE QUANTITIES IN ANY WAY

Revision Dat

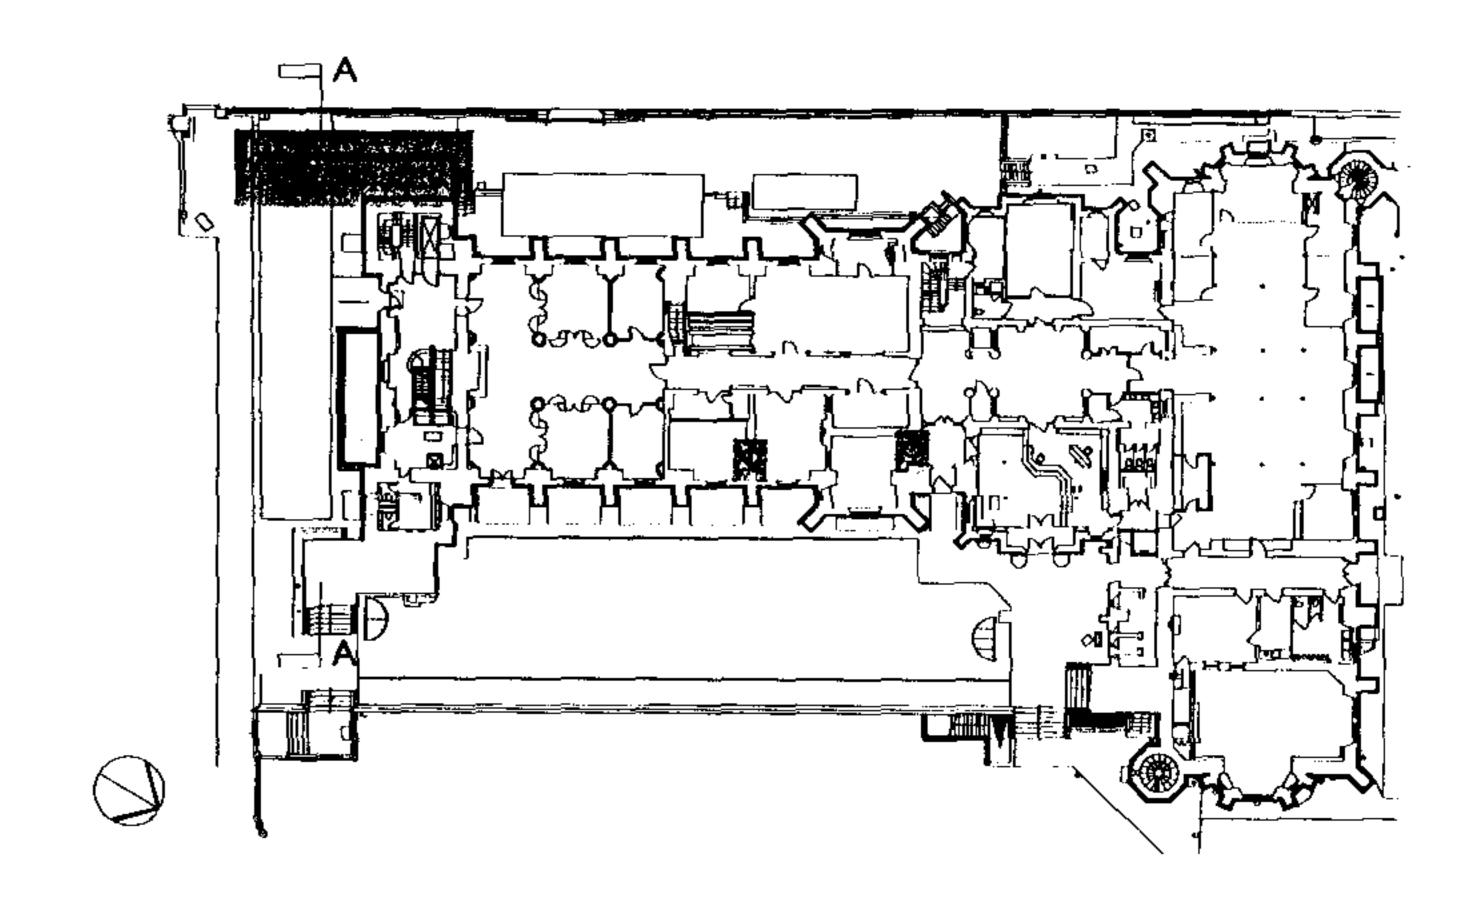

KEY PLAN

DRAWING ISSUE STATUS	REVISIO Nº	N	DATE	SIGNE
RISK ASSESSMENT UNDERTAKEN	N			<u> </u>
PLANNING APPLICATION N° 1				···
PLANNING APPLICATION N° 2	<u> </u>			<u> </u>
PLANNING CONSENT		 _		
LISTED BLDG APPLICATION				
LISTED BLDG CONSENT		<u></u>		· - · · · · · · · · · · · · · · · · · ·
DAC APPROVAL			<u> </u>	· <u> </u>
BLDG CONTROL APPLICATION	<u> </u>	-	······································	<u> </u>
BLDG CONTROL APPROVAL				
TENDER DOCUMENT	C	10.09.200	3	
CONTRACT DOCUMENT				

The Honourable Society of Lincolns Inn.

PROJECT

Alterations to the Treasury Offices
North at Lincoln's Inn.

TITLE

Proposed Guardrail to South
Terrace.


Plans & Elevations

I:50 @ A I

DATE DRAWN
October 2004 Imw

JOB N° DRAWING N°

03_168-58 69

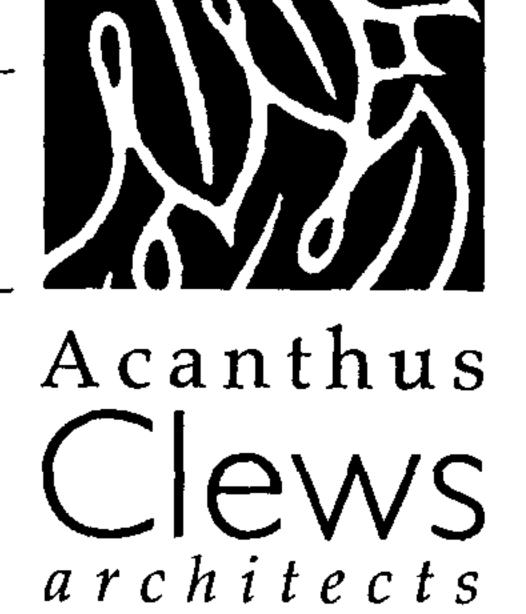


The Old Swan
Great Bourton • Banbury
Oxfordshire • OX17 1QR

Tel: 01295 758101
Fax: 01295 750387


architects@acanthusclews.co.uk

www.acanthusclews.co.uk


©

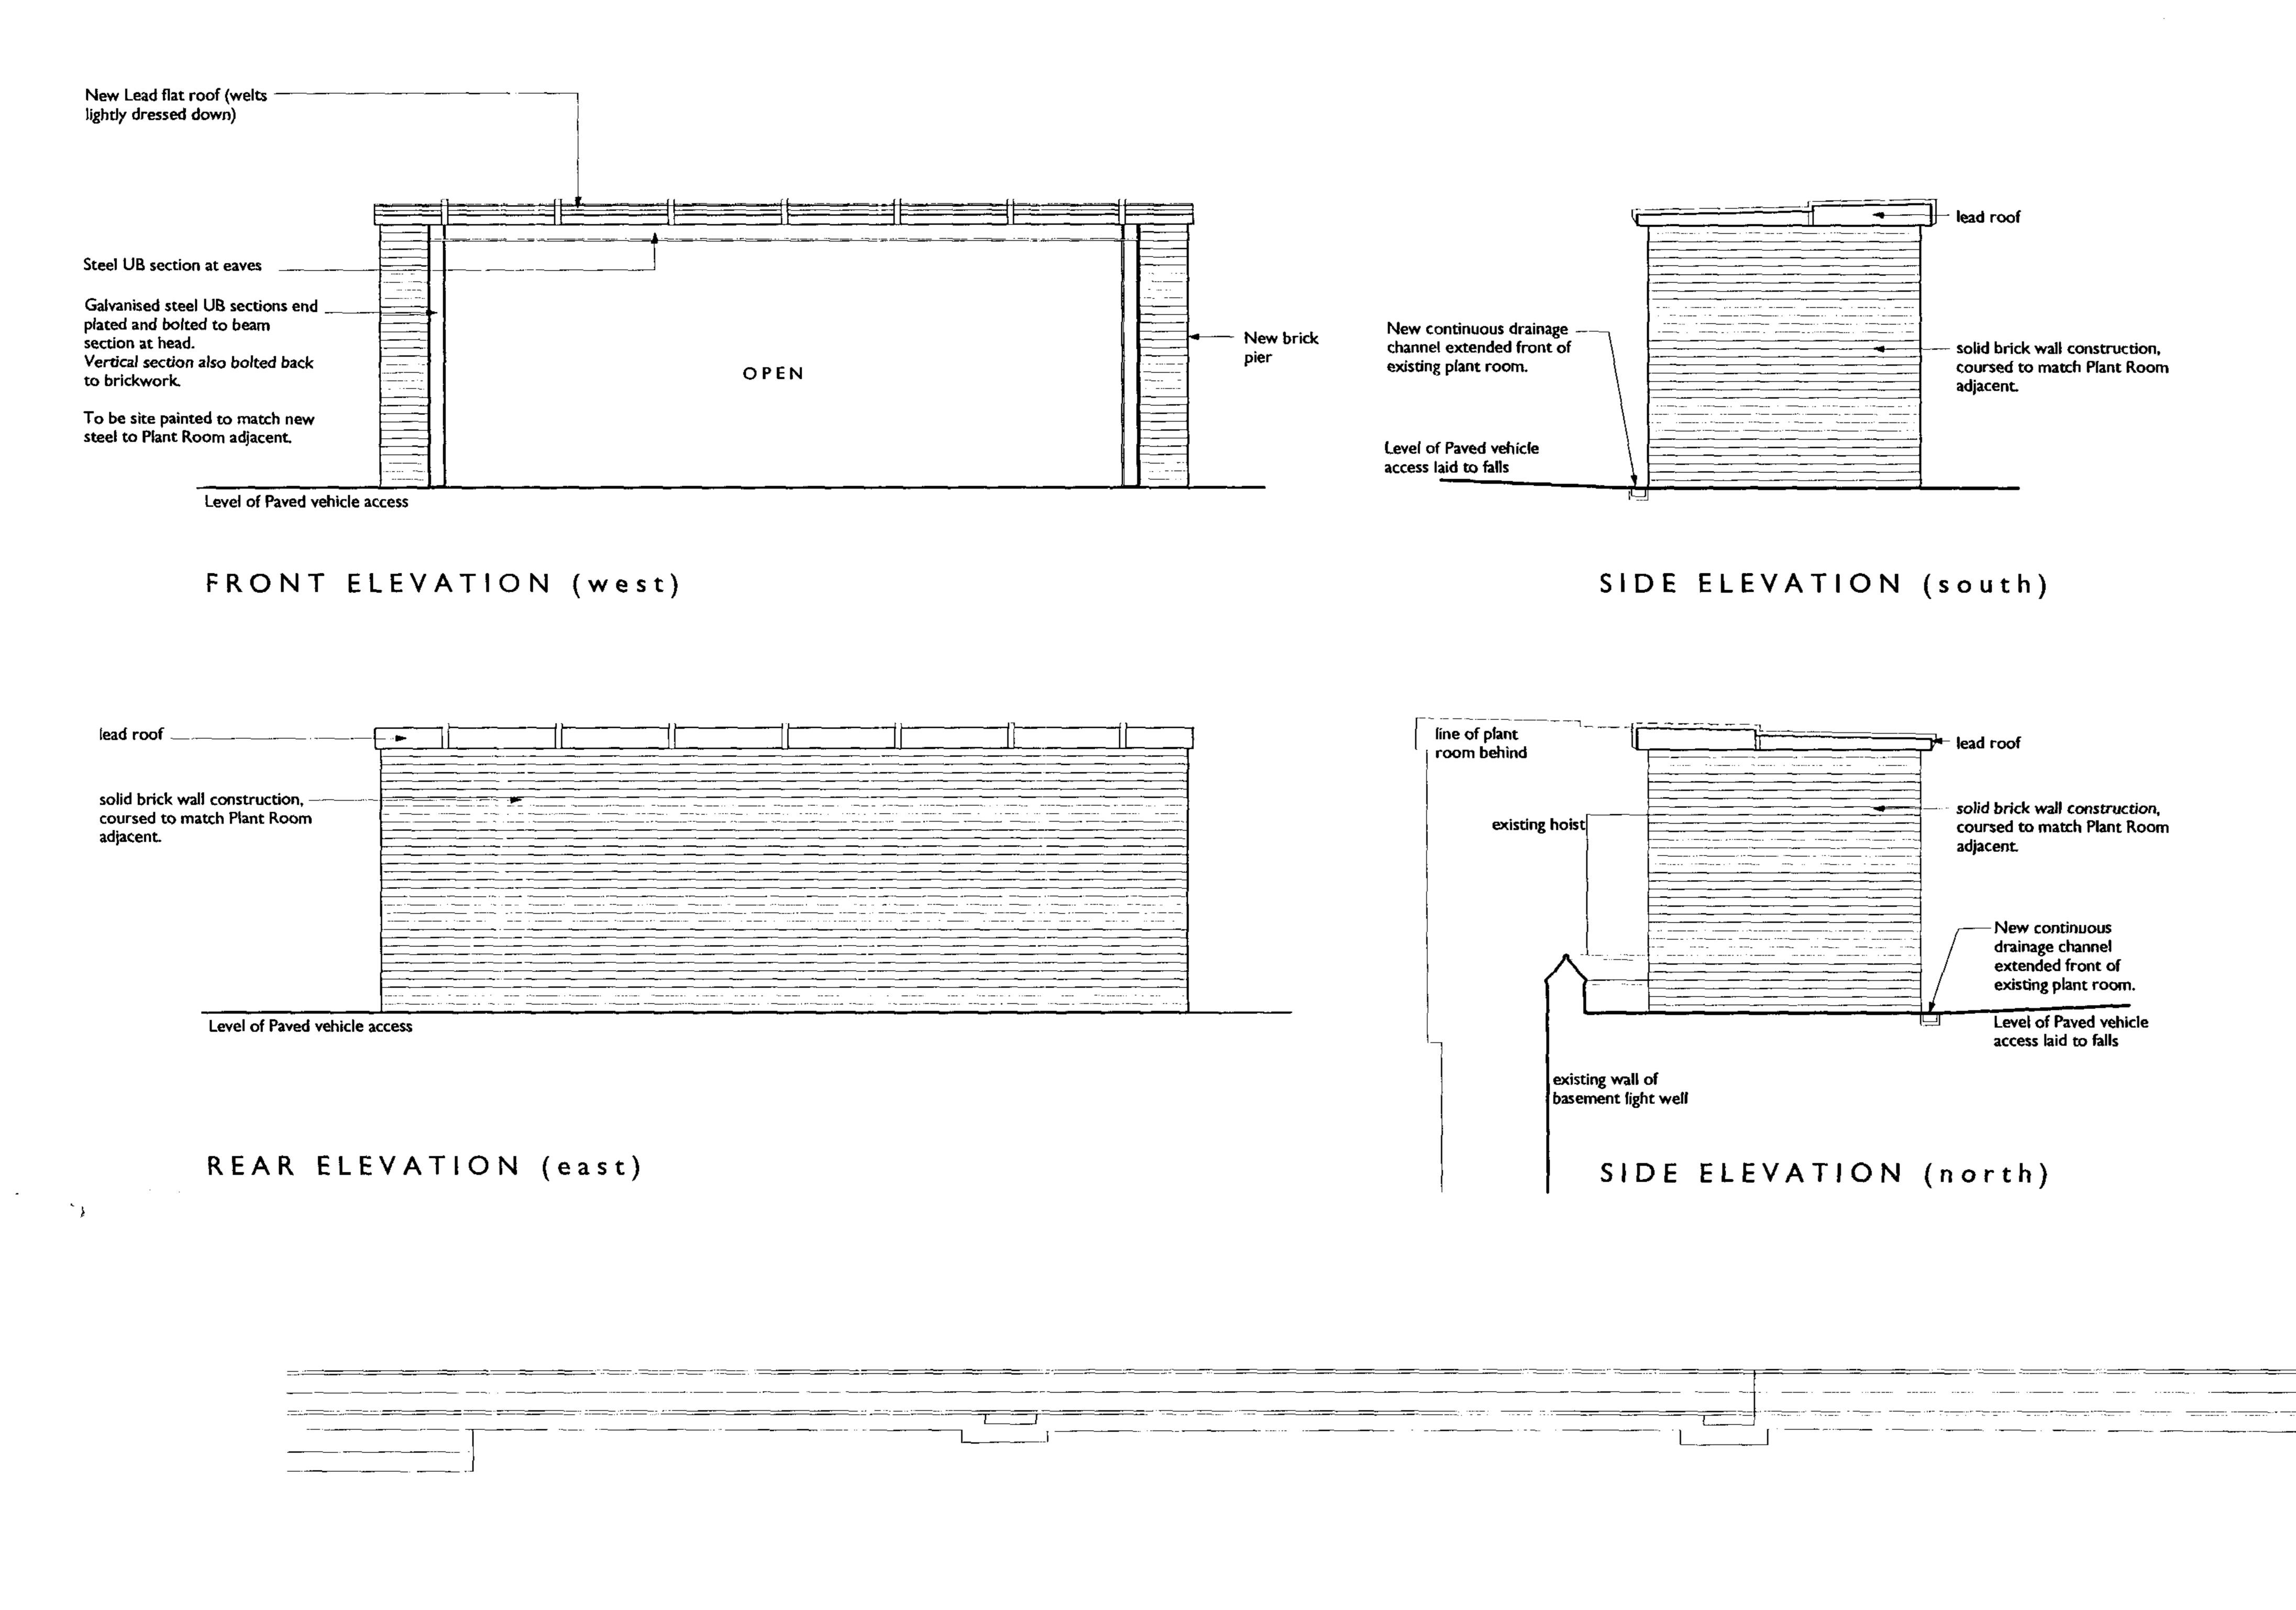


KITCHEN SERVICE YARD

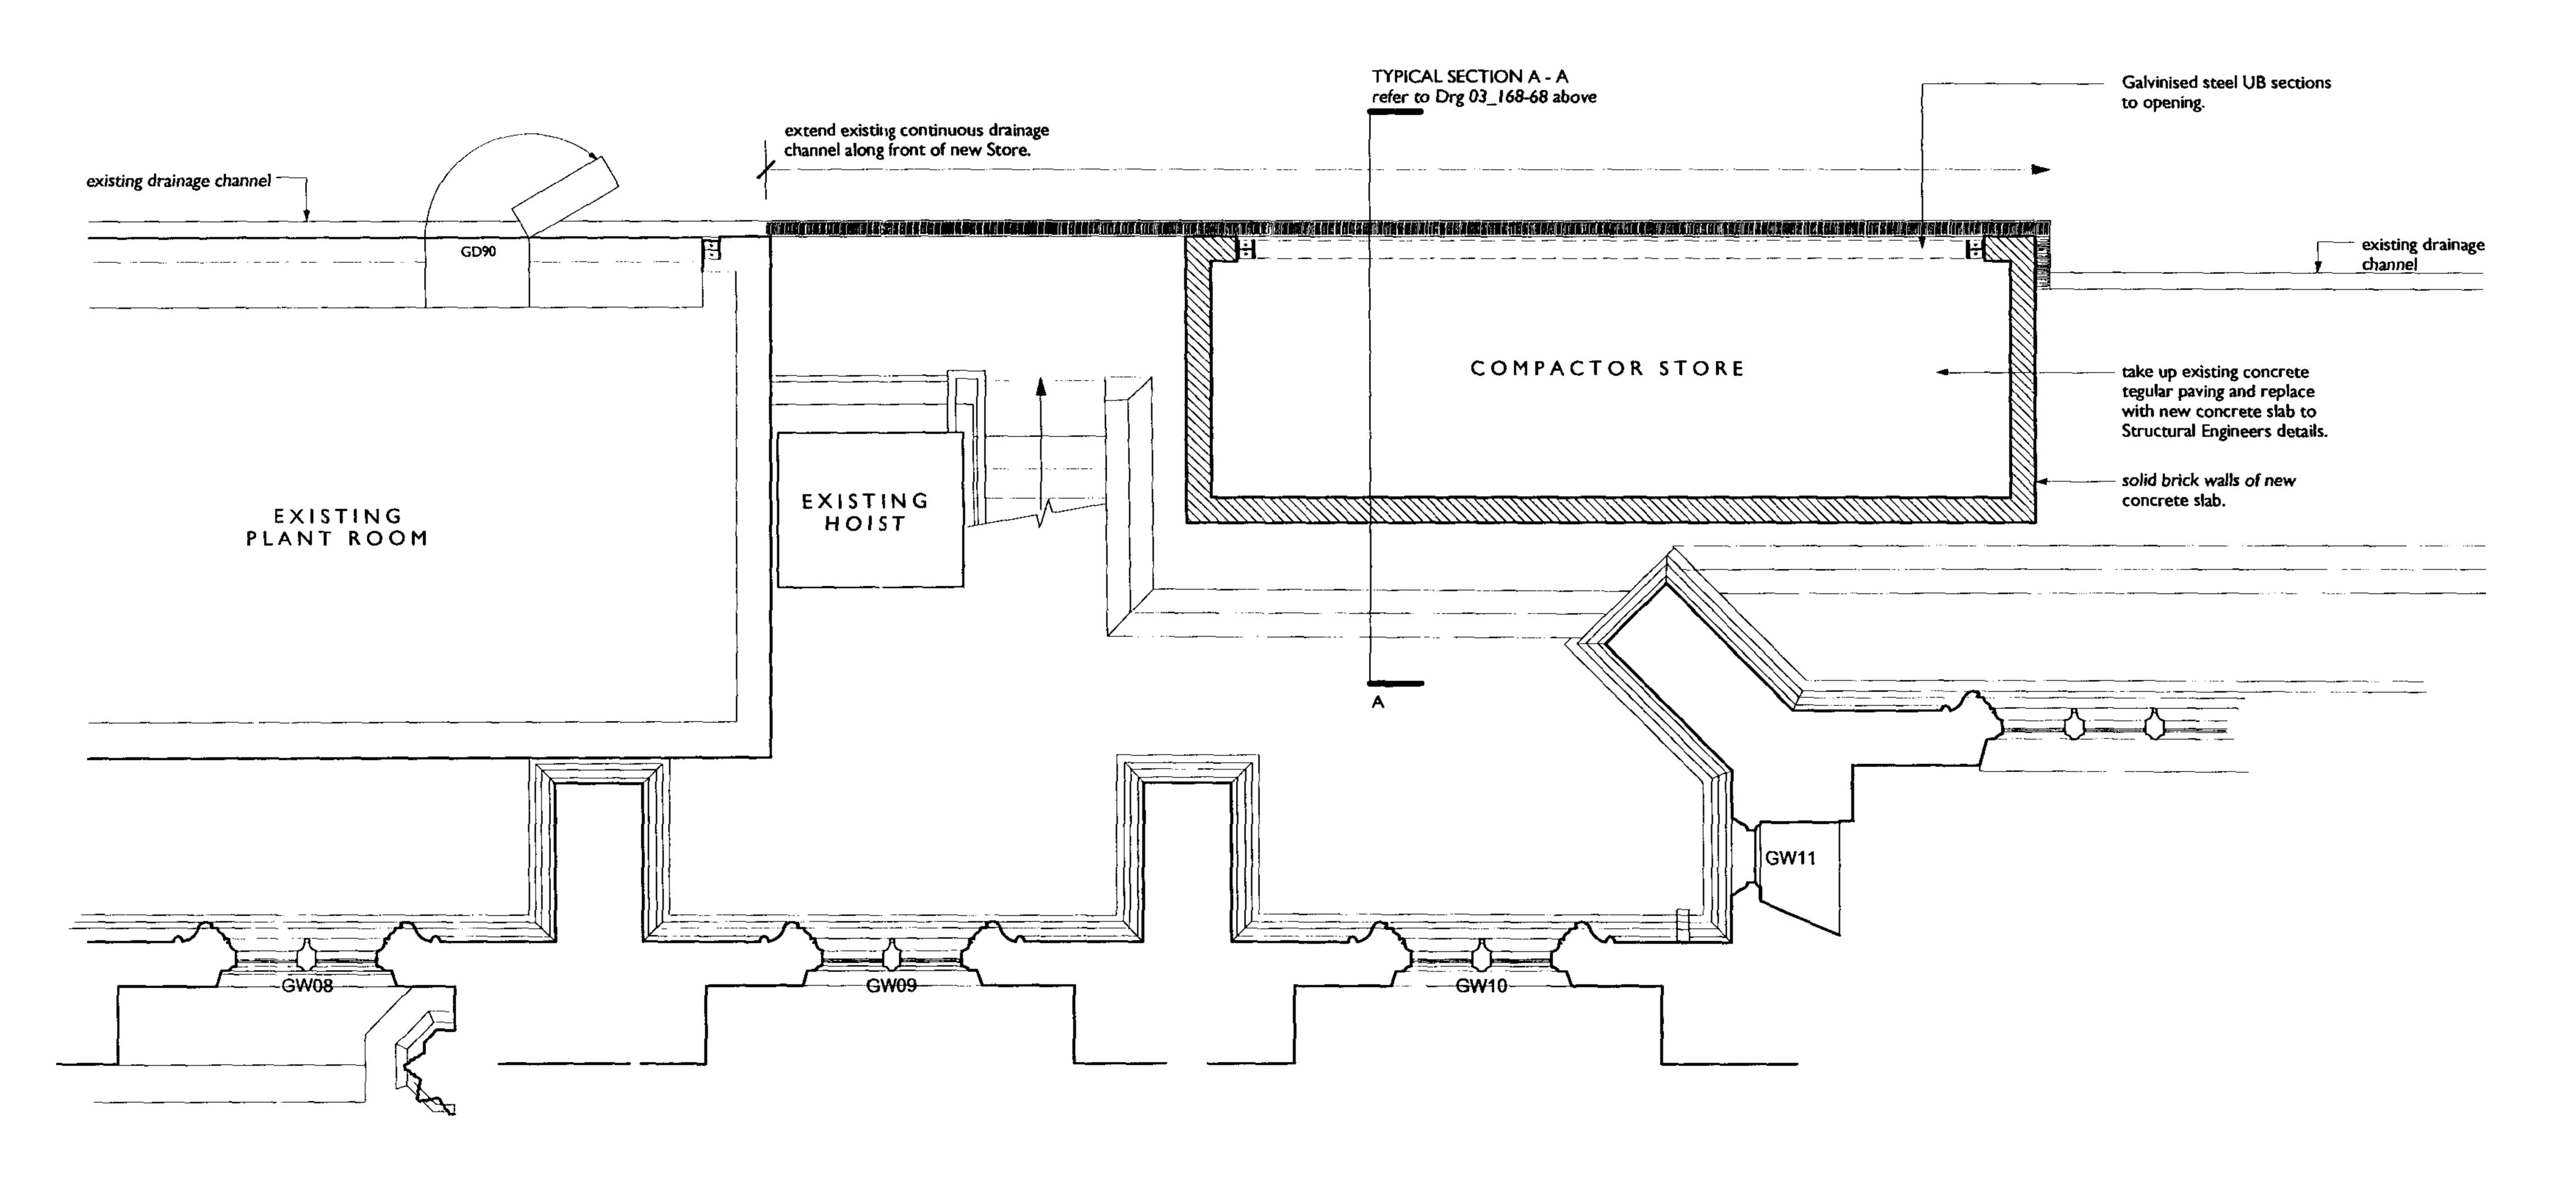


PLAN showing PROPOSED COMPACTOR STORE

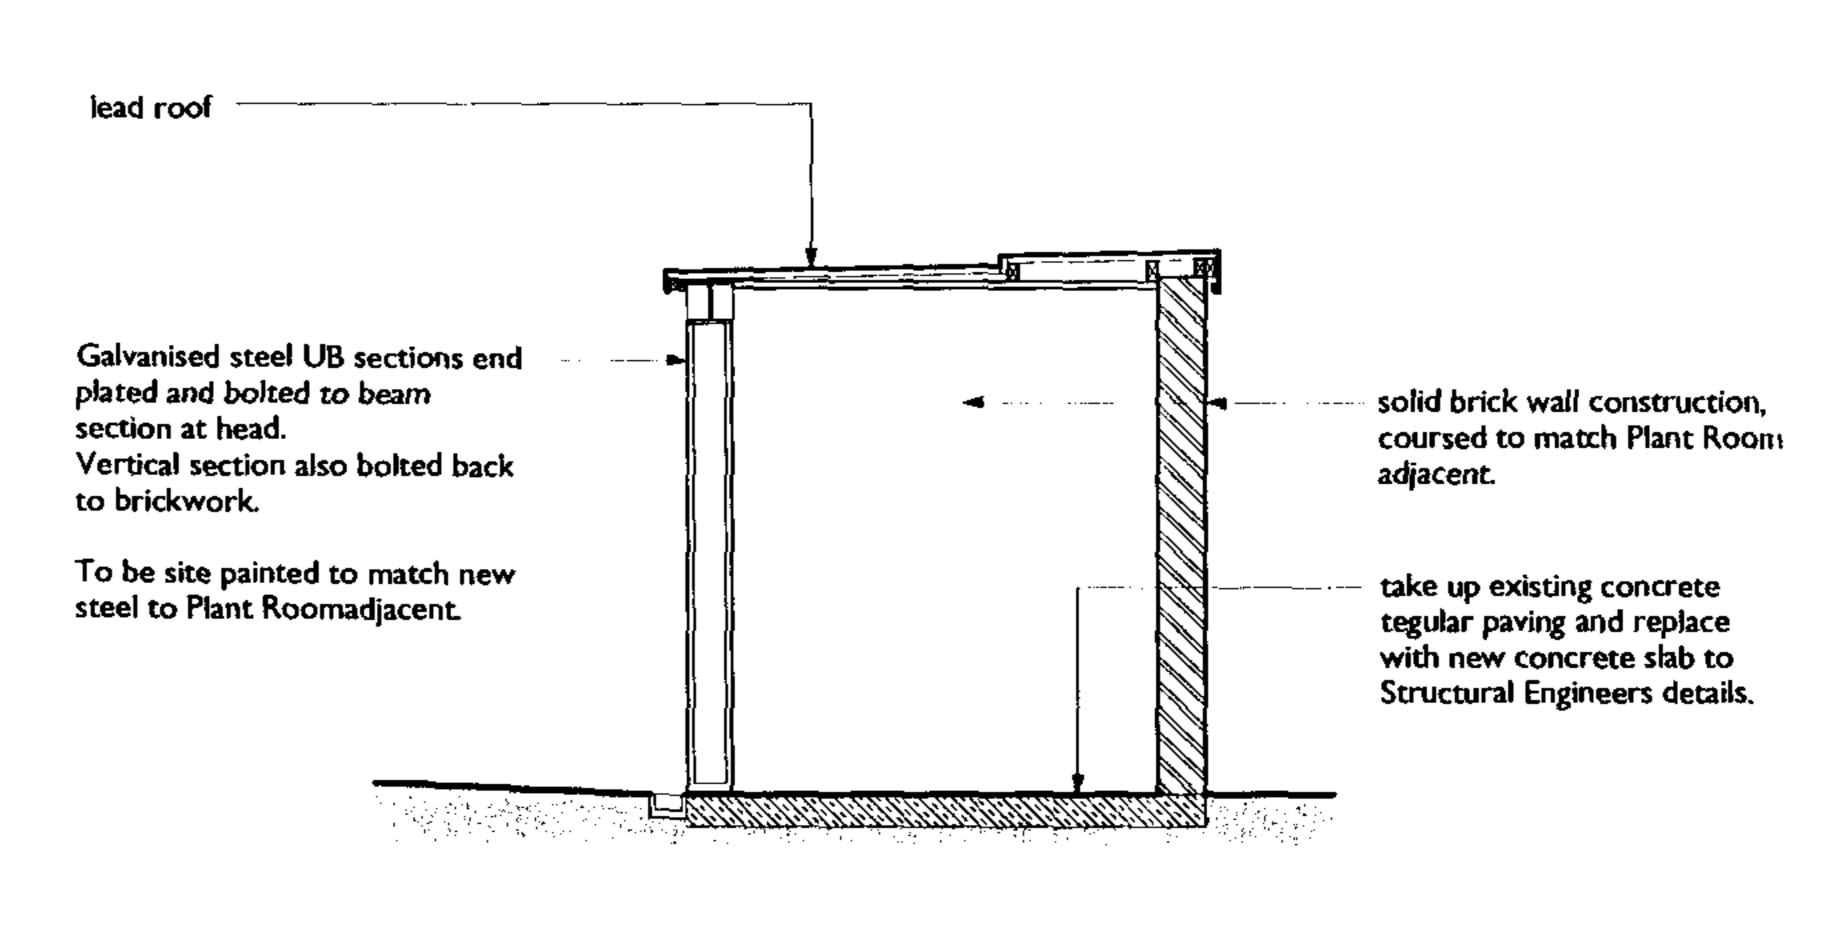

SECTION A-A

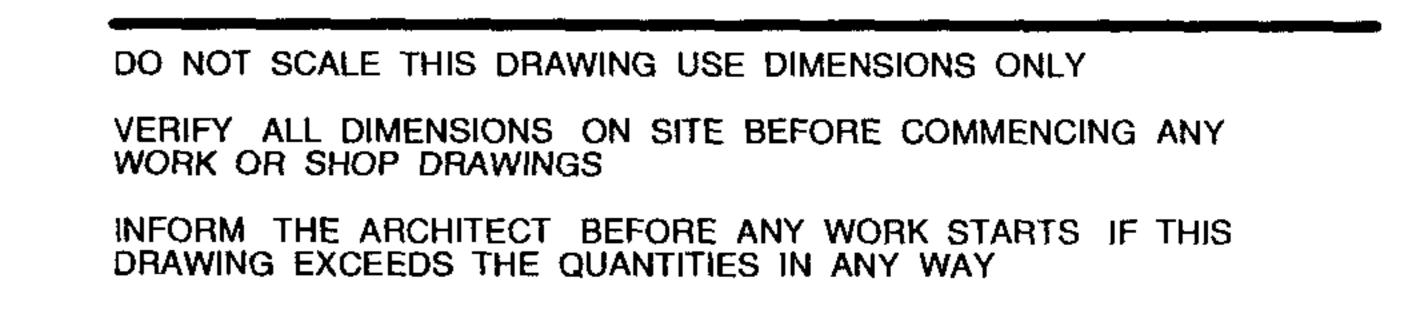

Revision Da

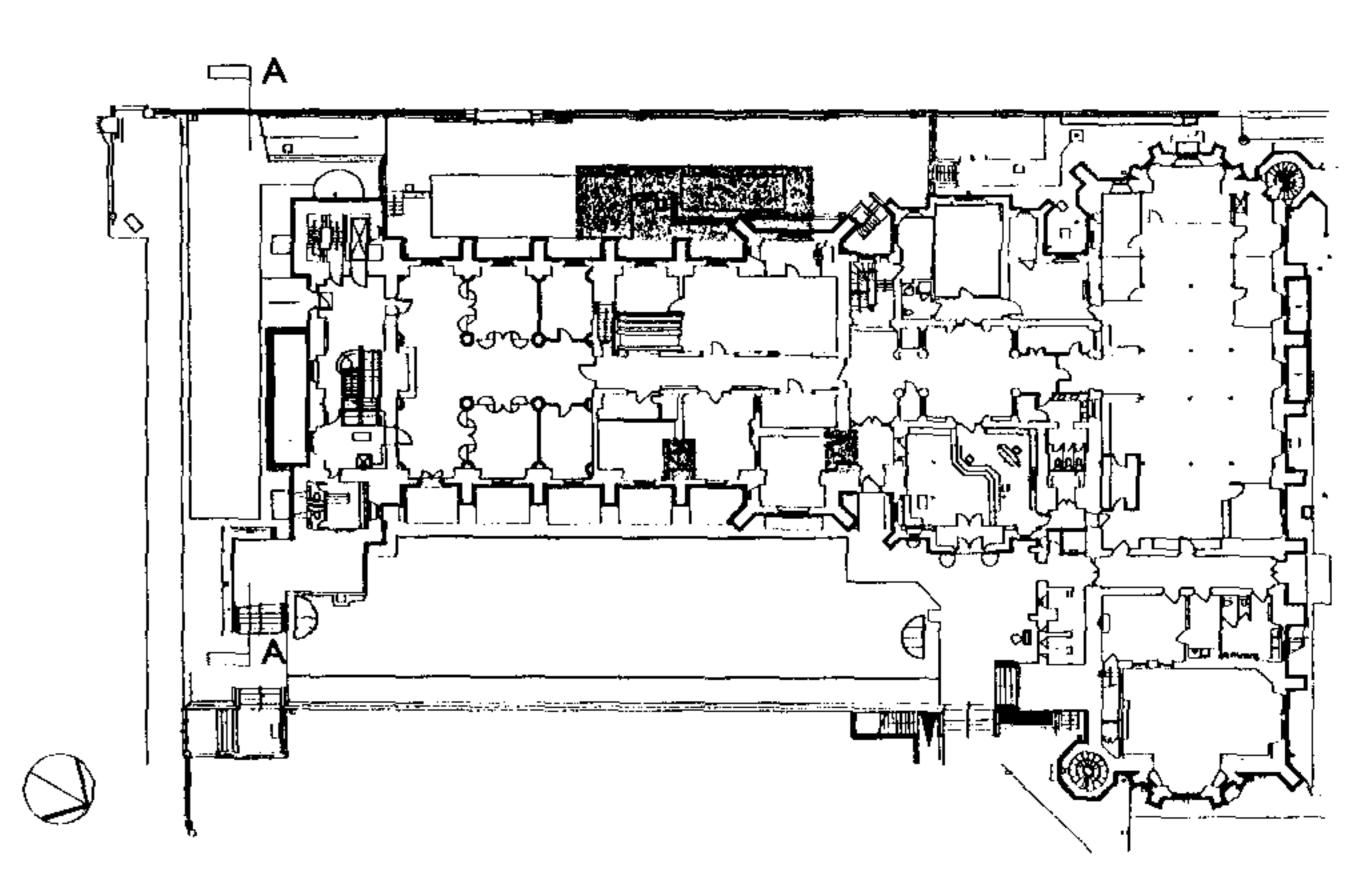

KEY PLAN

DRAWING ISSUE STATUS	REVISION°	ON DATE	SIGNE
RISK ASSESSMENT UNDER	TAKEN		·
PLANNING APPLICATION N°	1		<u> </u>
PLANNING APPLICATION N°	2		
PLANNING CONSENT	<u> </u>	· <u></u>	
LISTED BLDG APPLICATION		<u></u>	
LISTED BLDG CONSENT	· <u>-</u> ·		
DAC APPROVAL			
BLDG CONTROL APPLICATION	NC	· <u> </u>	
BLDG CONTROL APPROVAL	<u> </u>		<u> </u>
TENDER DOCUMENT	С	10.09.2003	<u></u>
CONTRACT DOCUMENT	<u></u>		

CLIENT	
The Honourable Society of Lincolns Inn.	
PROJECT	•
Alterations to the Treasury Offices North at Lincoln's Inn.	
TITLE	-
WEST SERVICE YARD	
Proposed Compactor Store	
Plans, Elevations & Section	
SCALE	

SCALE
1:50 @ A1

DATE DRAWN
October 2004 RBS/Imw

JOB N° DRAWING N°

03 168-58 68

©

Acanthus

Tel: 01295 758101

Fax: 01295 750387

architects@acanthusclews.co.uk