



Park Village East

Project:	36 Park Village East Mr S Finan			36PVE
	Existing Pla	n lanning		P301
Date:	17/11/04	Scale:	1:50	Rev: -

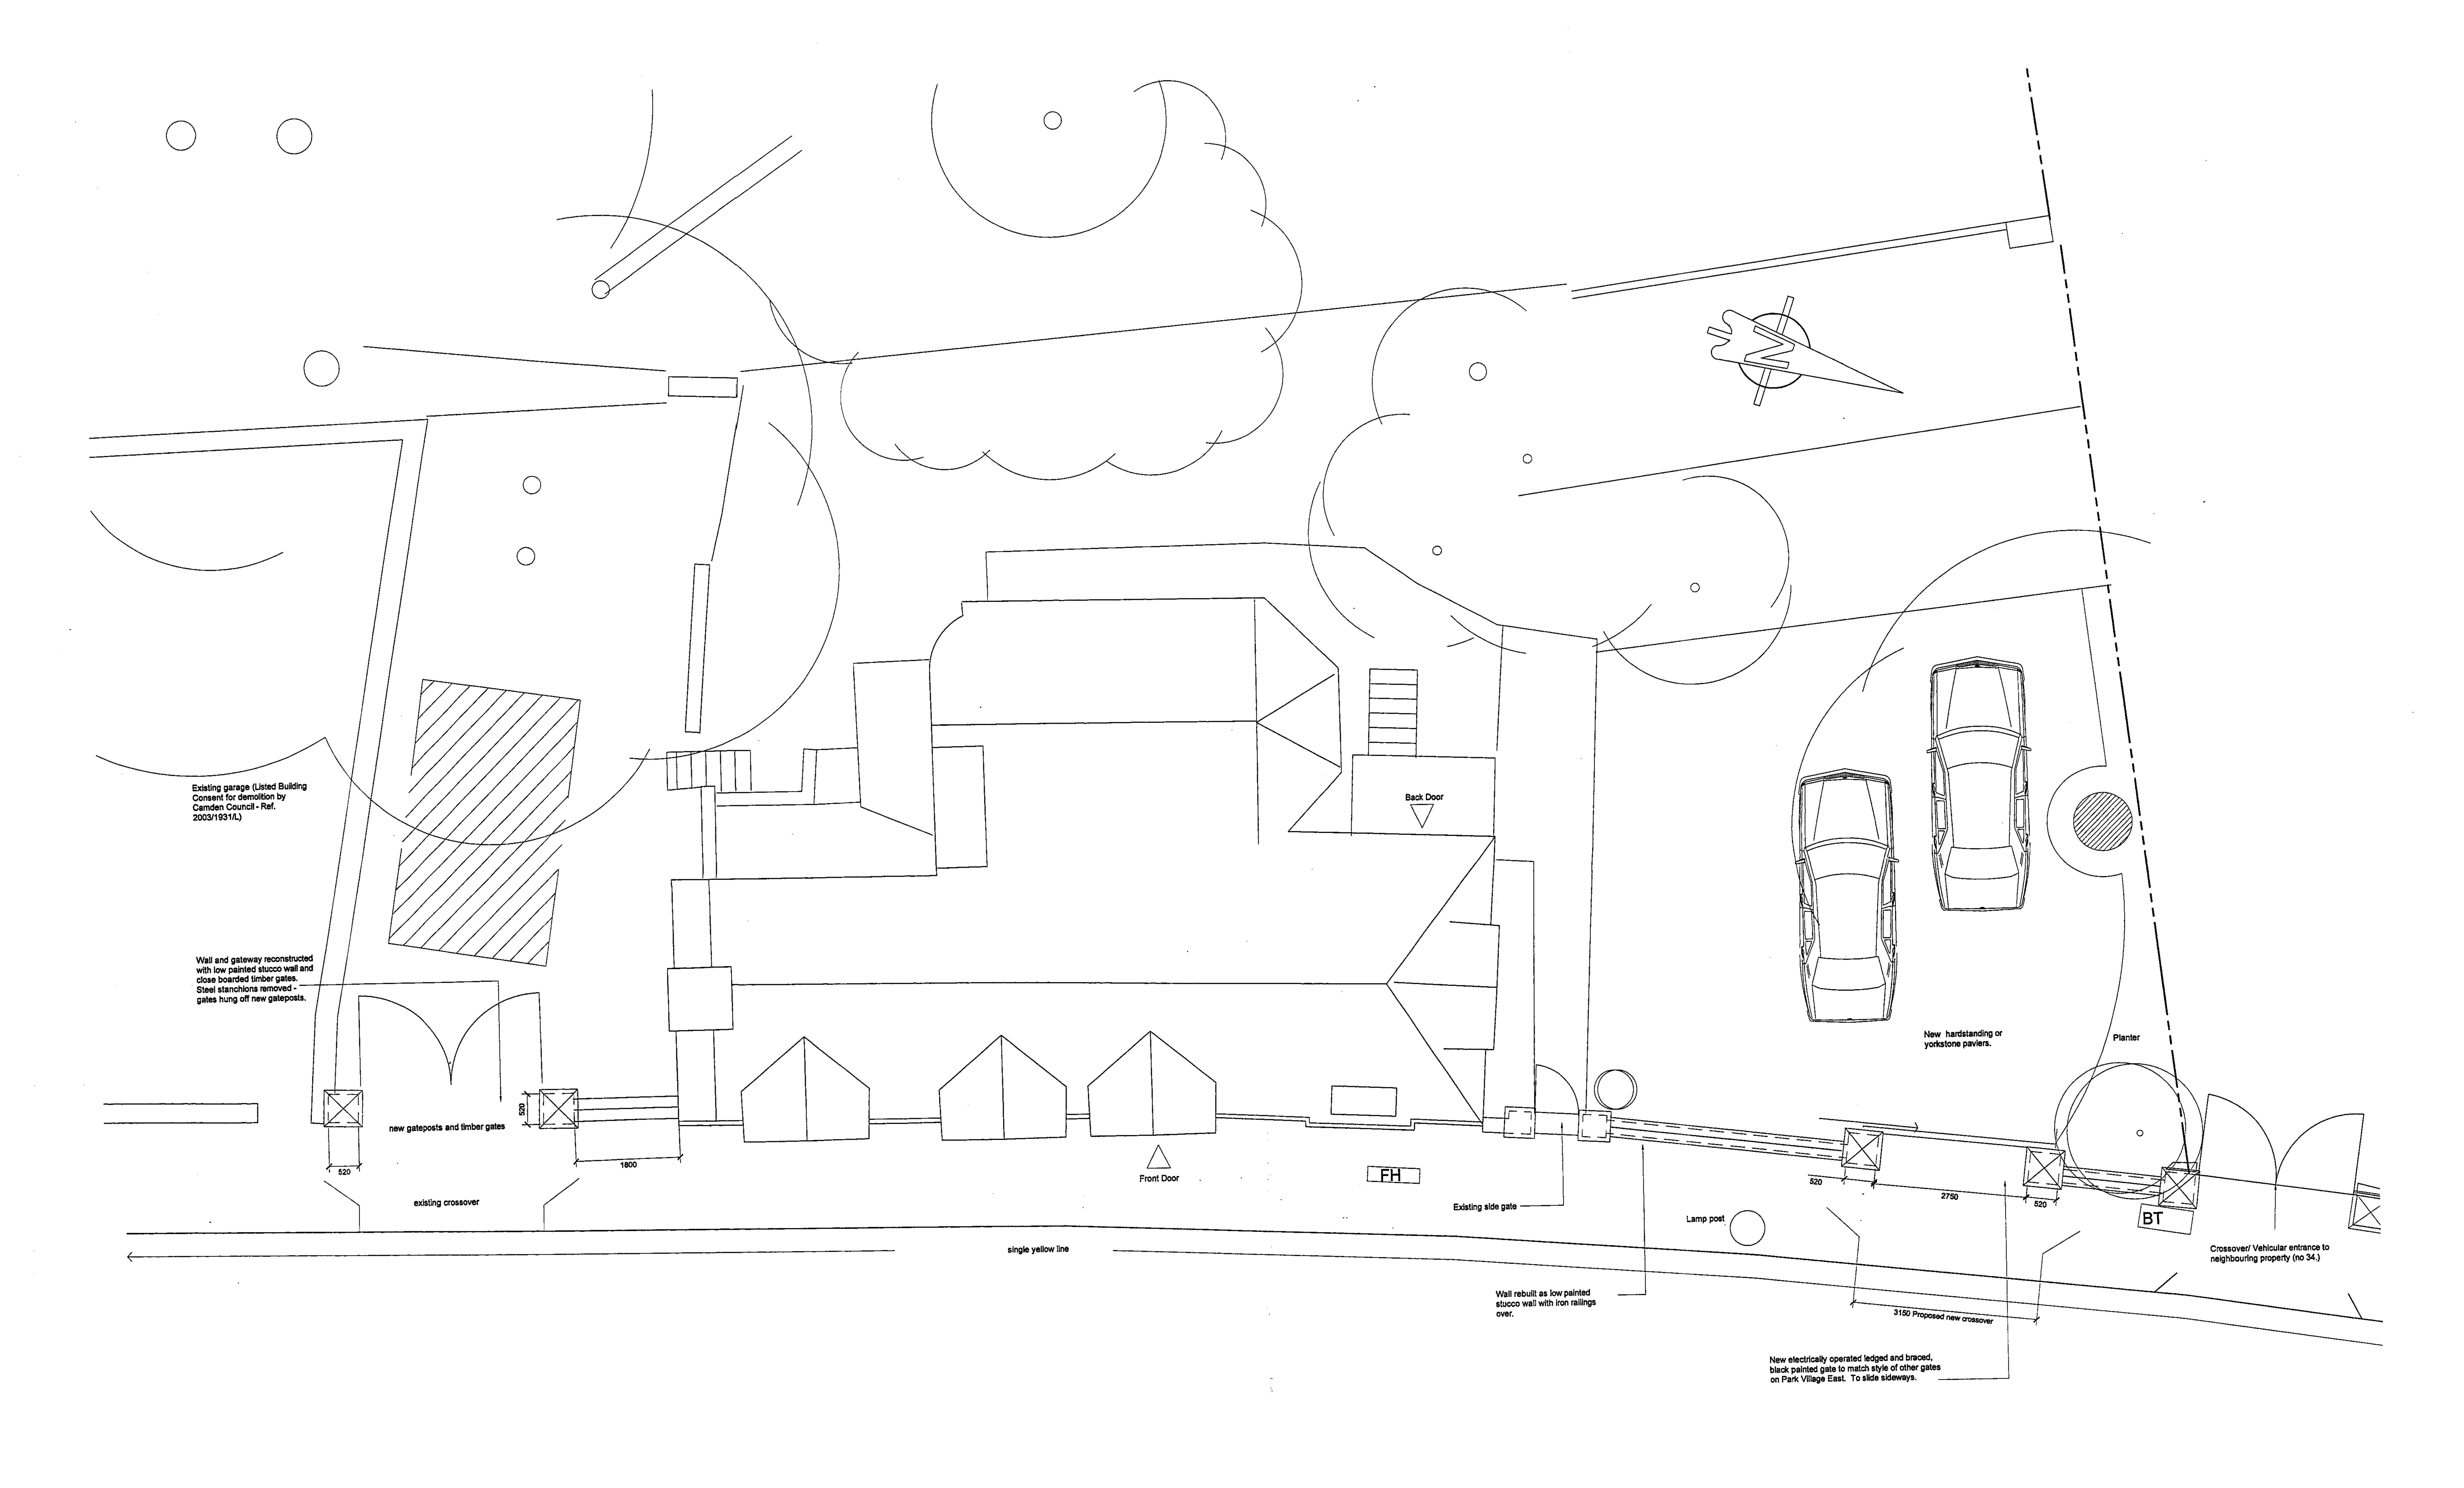





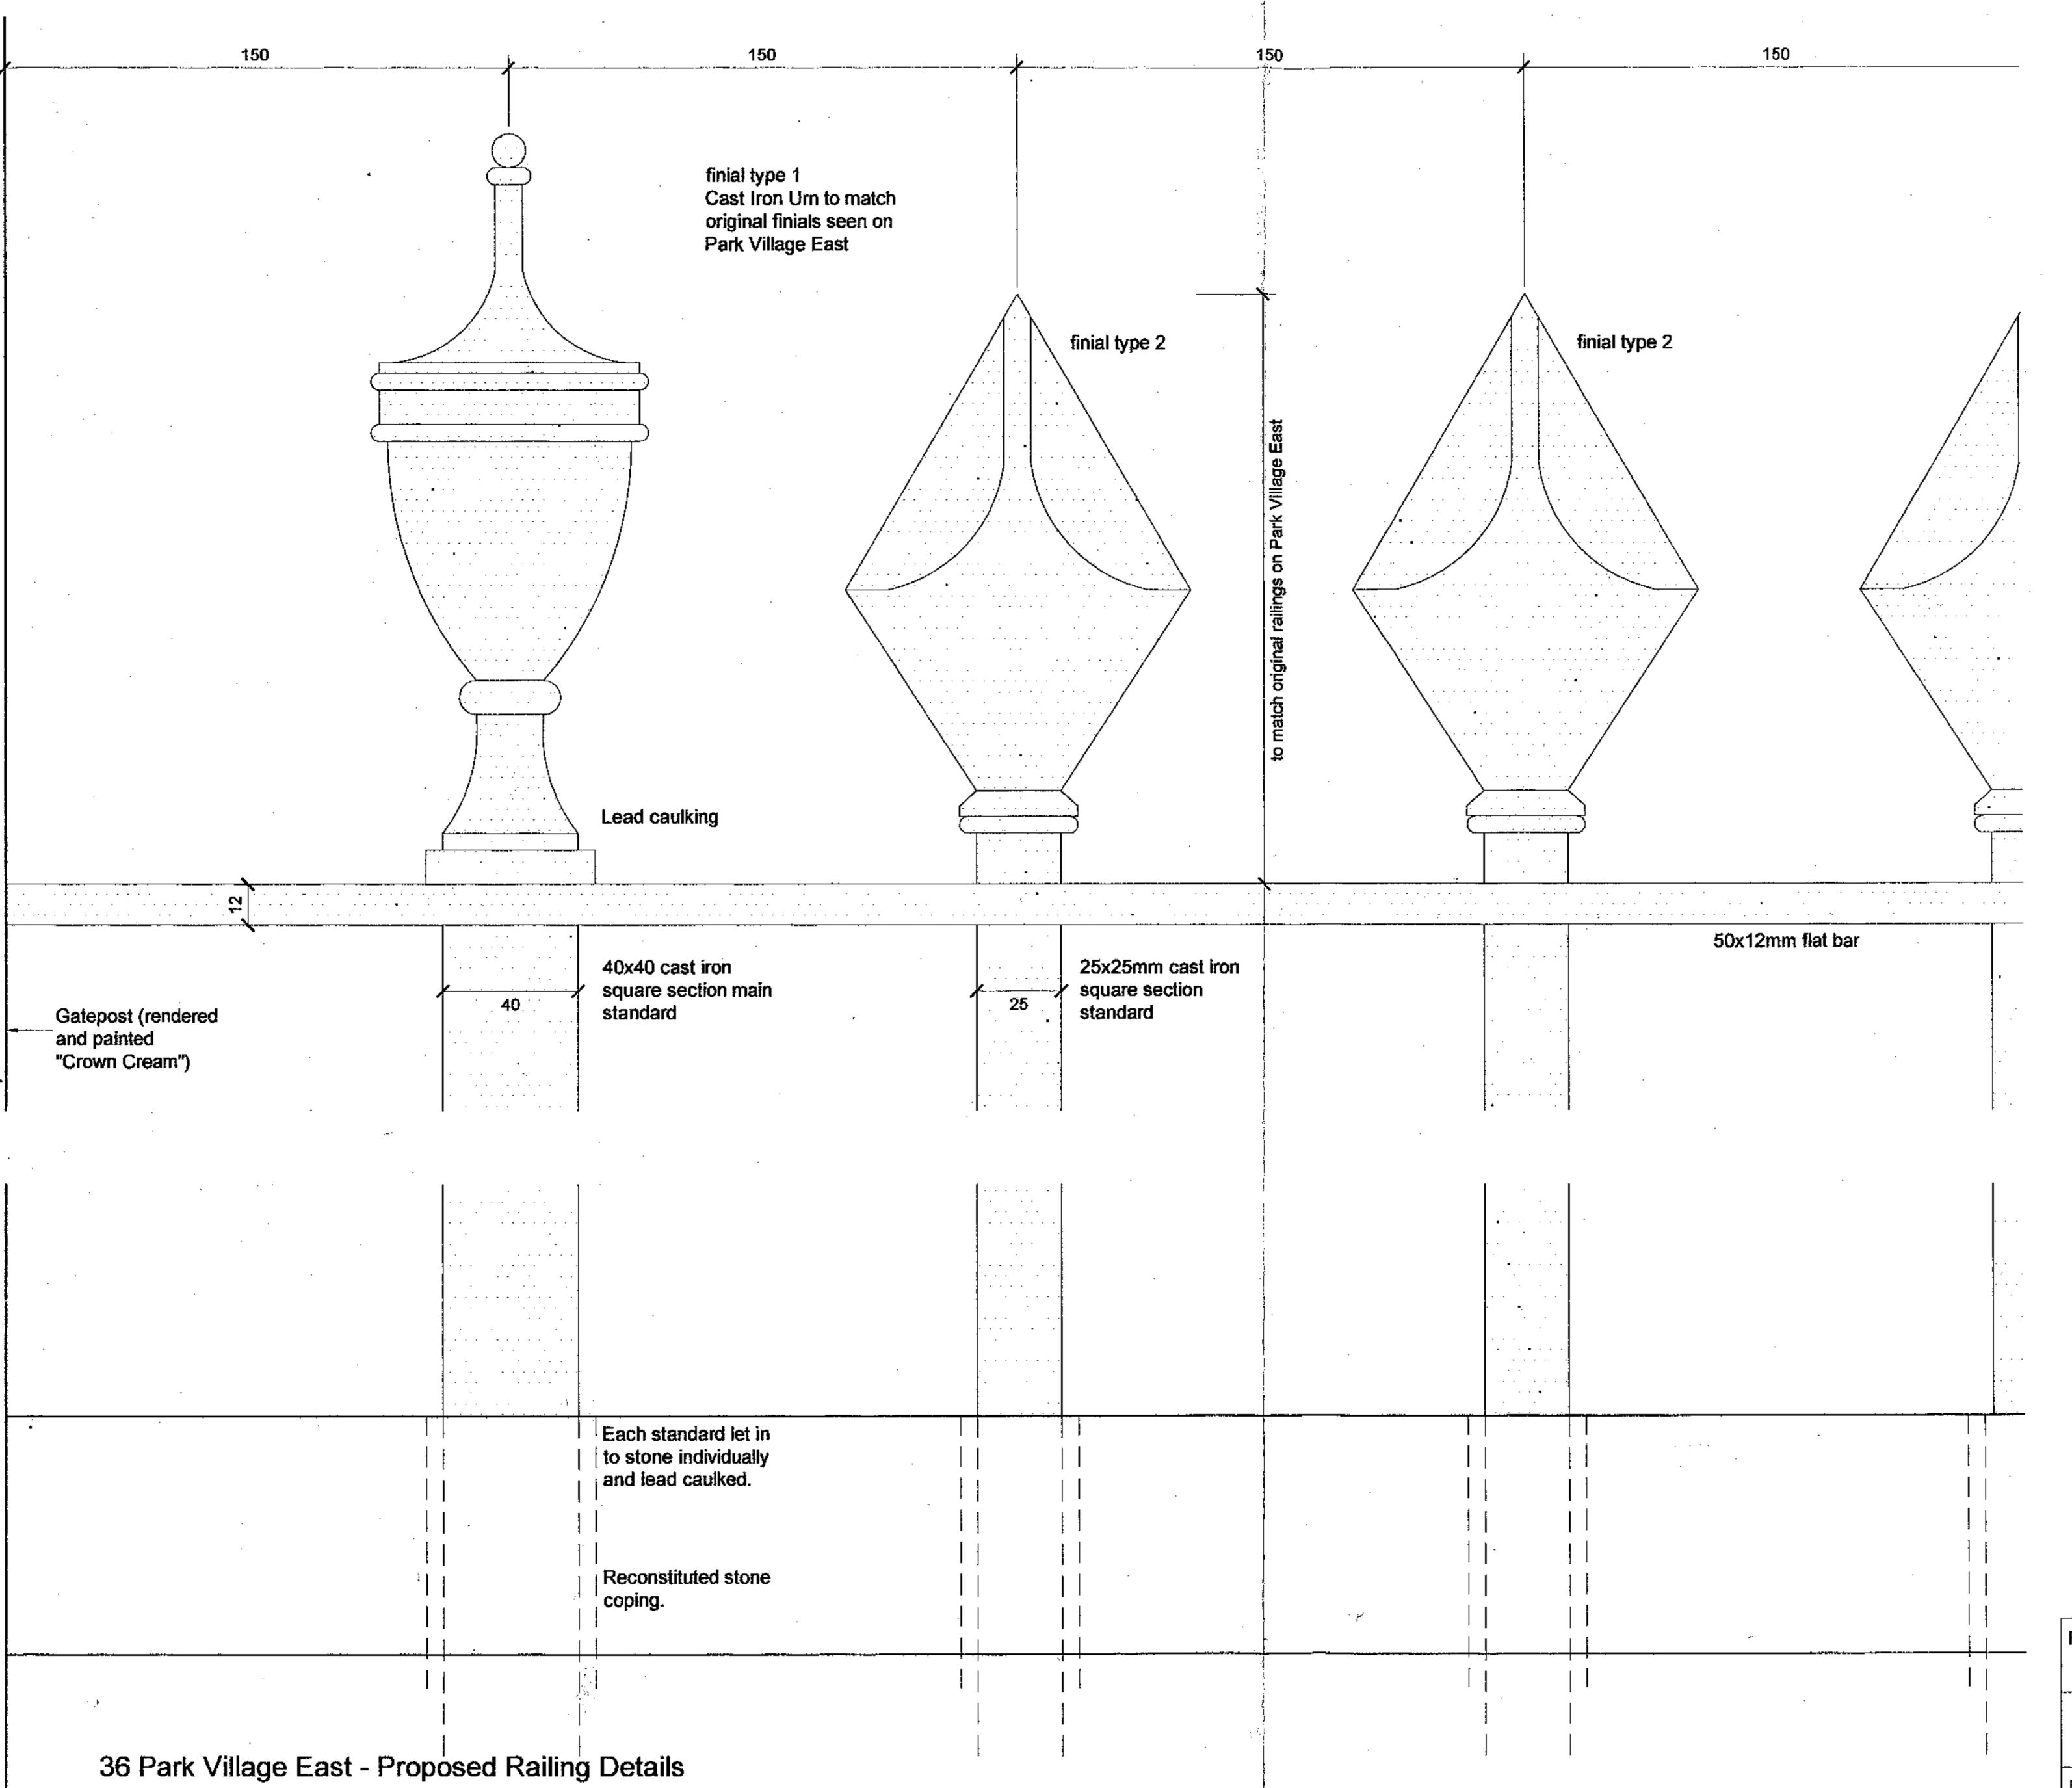

Project:	36 Park ' Mr S Finan	36PVE			
	Proposed Status:	d Railing Details Planning		P304	
Date:	17/11/04	Scale:	1:2	Rev: ~	