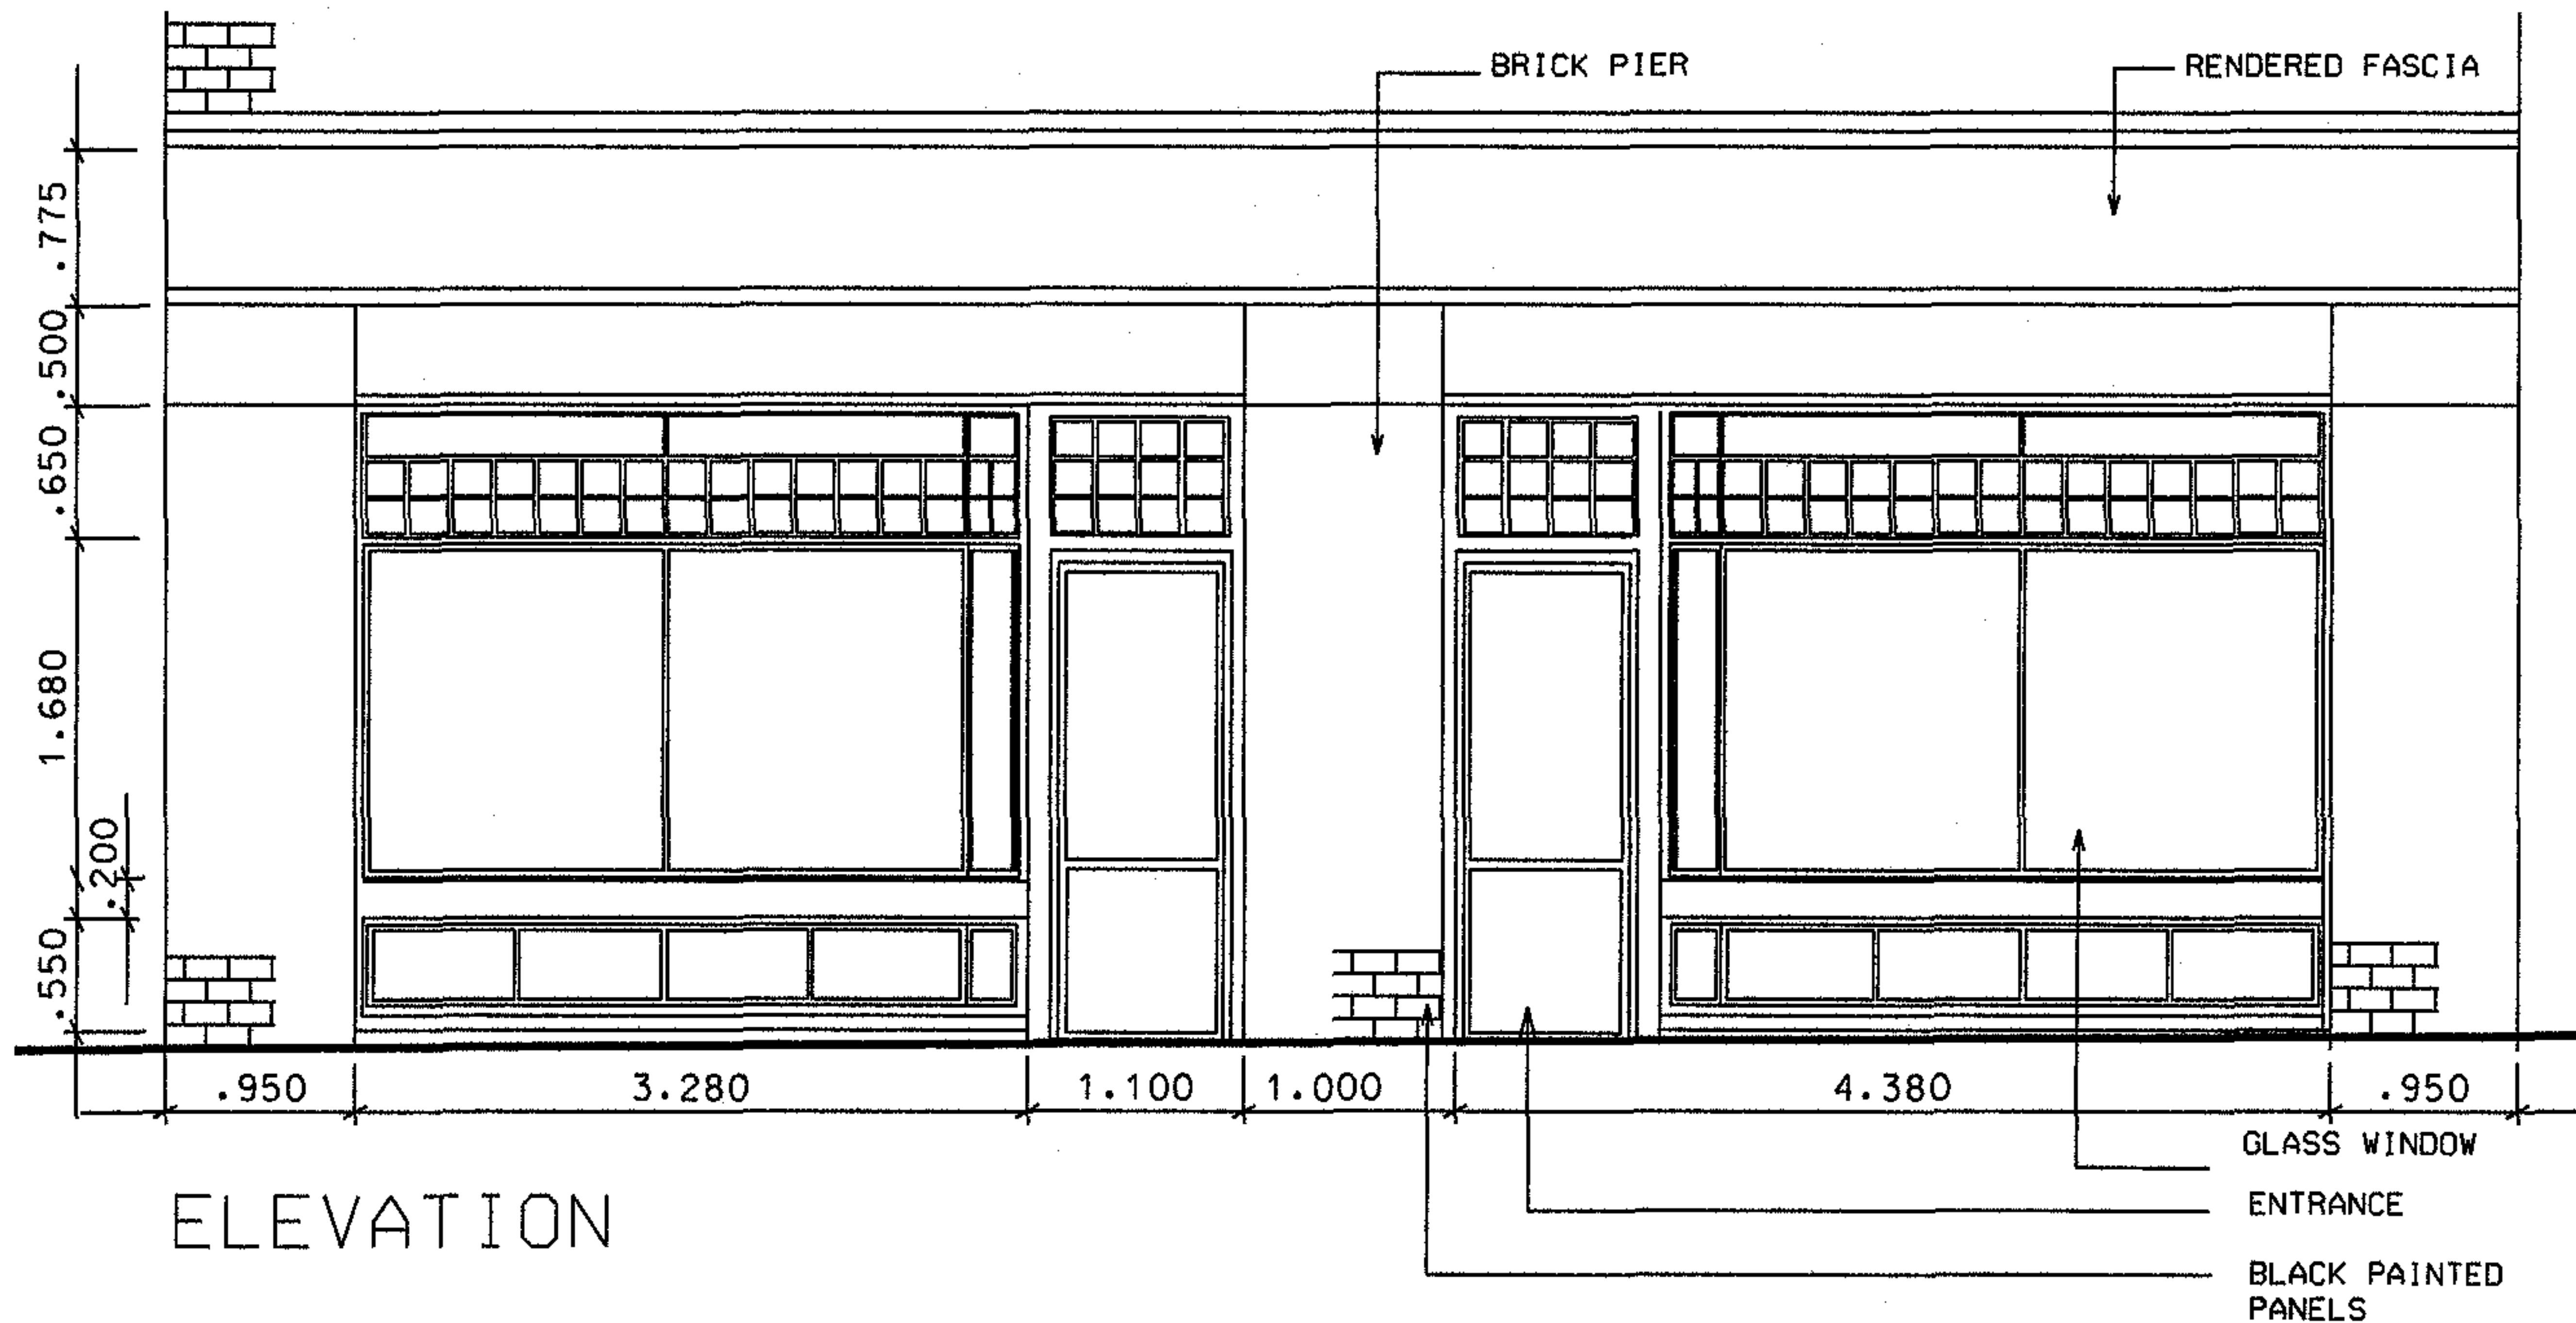


REV DATE	STAGE	ISSUE	117-119 CLERKENWELL RD LONDON EC1R 6BY	MAGMA II	TITLE	ORIGINAL SHOP FRONT
	PLANNING APPLICATION	.				
			110 MANSFIELD ROAD LONDON NW3 2JB	INSIDEOUTSYSTEMS ARCHITECT	DATE	15.11.84
					SCALE	1:5000A4
						DRAWING MM500

└ A

RENDERED FASCIA

SIGNAGE

BRICK PIER

TOP RAIL BEHIND PANEL

.500

3.100

SIDE RAIL

BOTTOM RAIL


FOLDED GATES BEHIND DOOR

ELEVATION


A L

PLAN

REV	DATE	STAGE	ISSUE	117-119 CLERKENWELL RD LONDON EC1R 8BY	MAGMA II	TITLE	SHOPFRONT CONCERTINA GATES AND SIGNAGE PROPOSAL
		PLANNING APPLICATION				DATE	10.11.04
				118 HANSFIELD ROAD LONDON NW3 2JB	INSIDEOUTSYSTEMS ARCHITECT	DRAWING	MM501
						SCALE	1:50

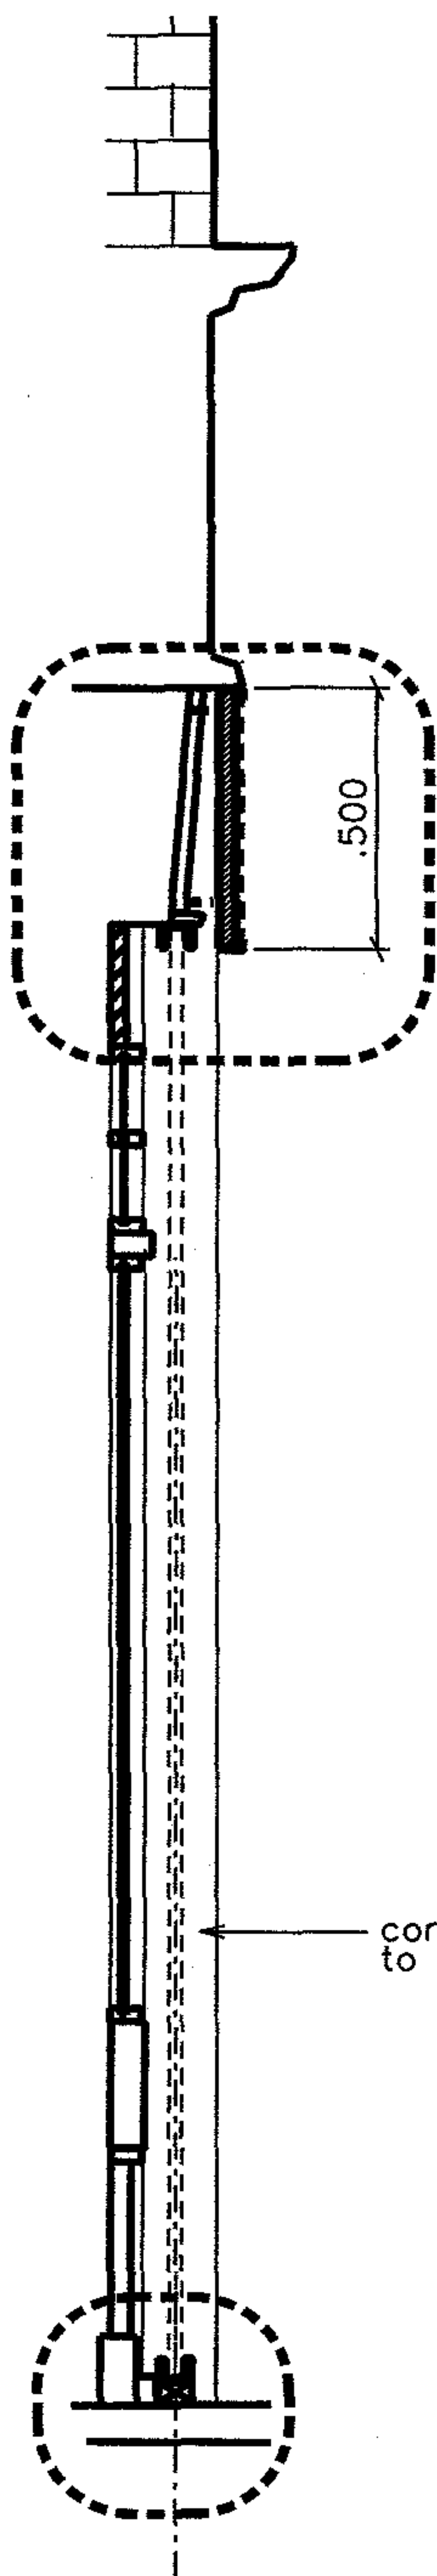

concertina gates folding
to entrance door recess

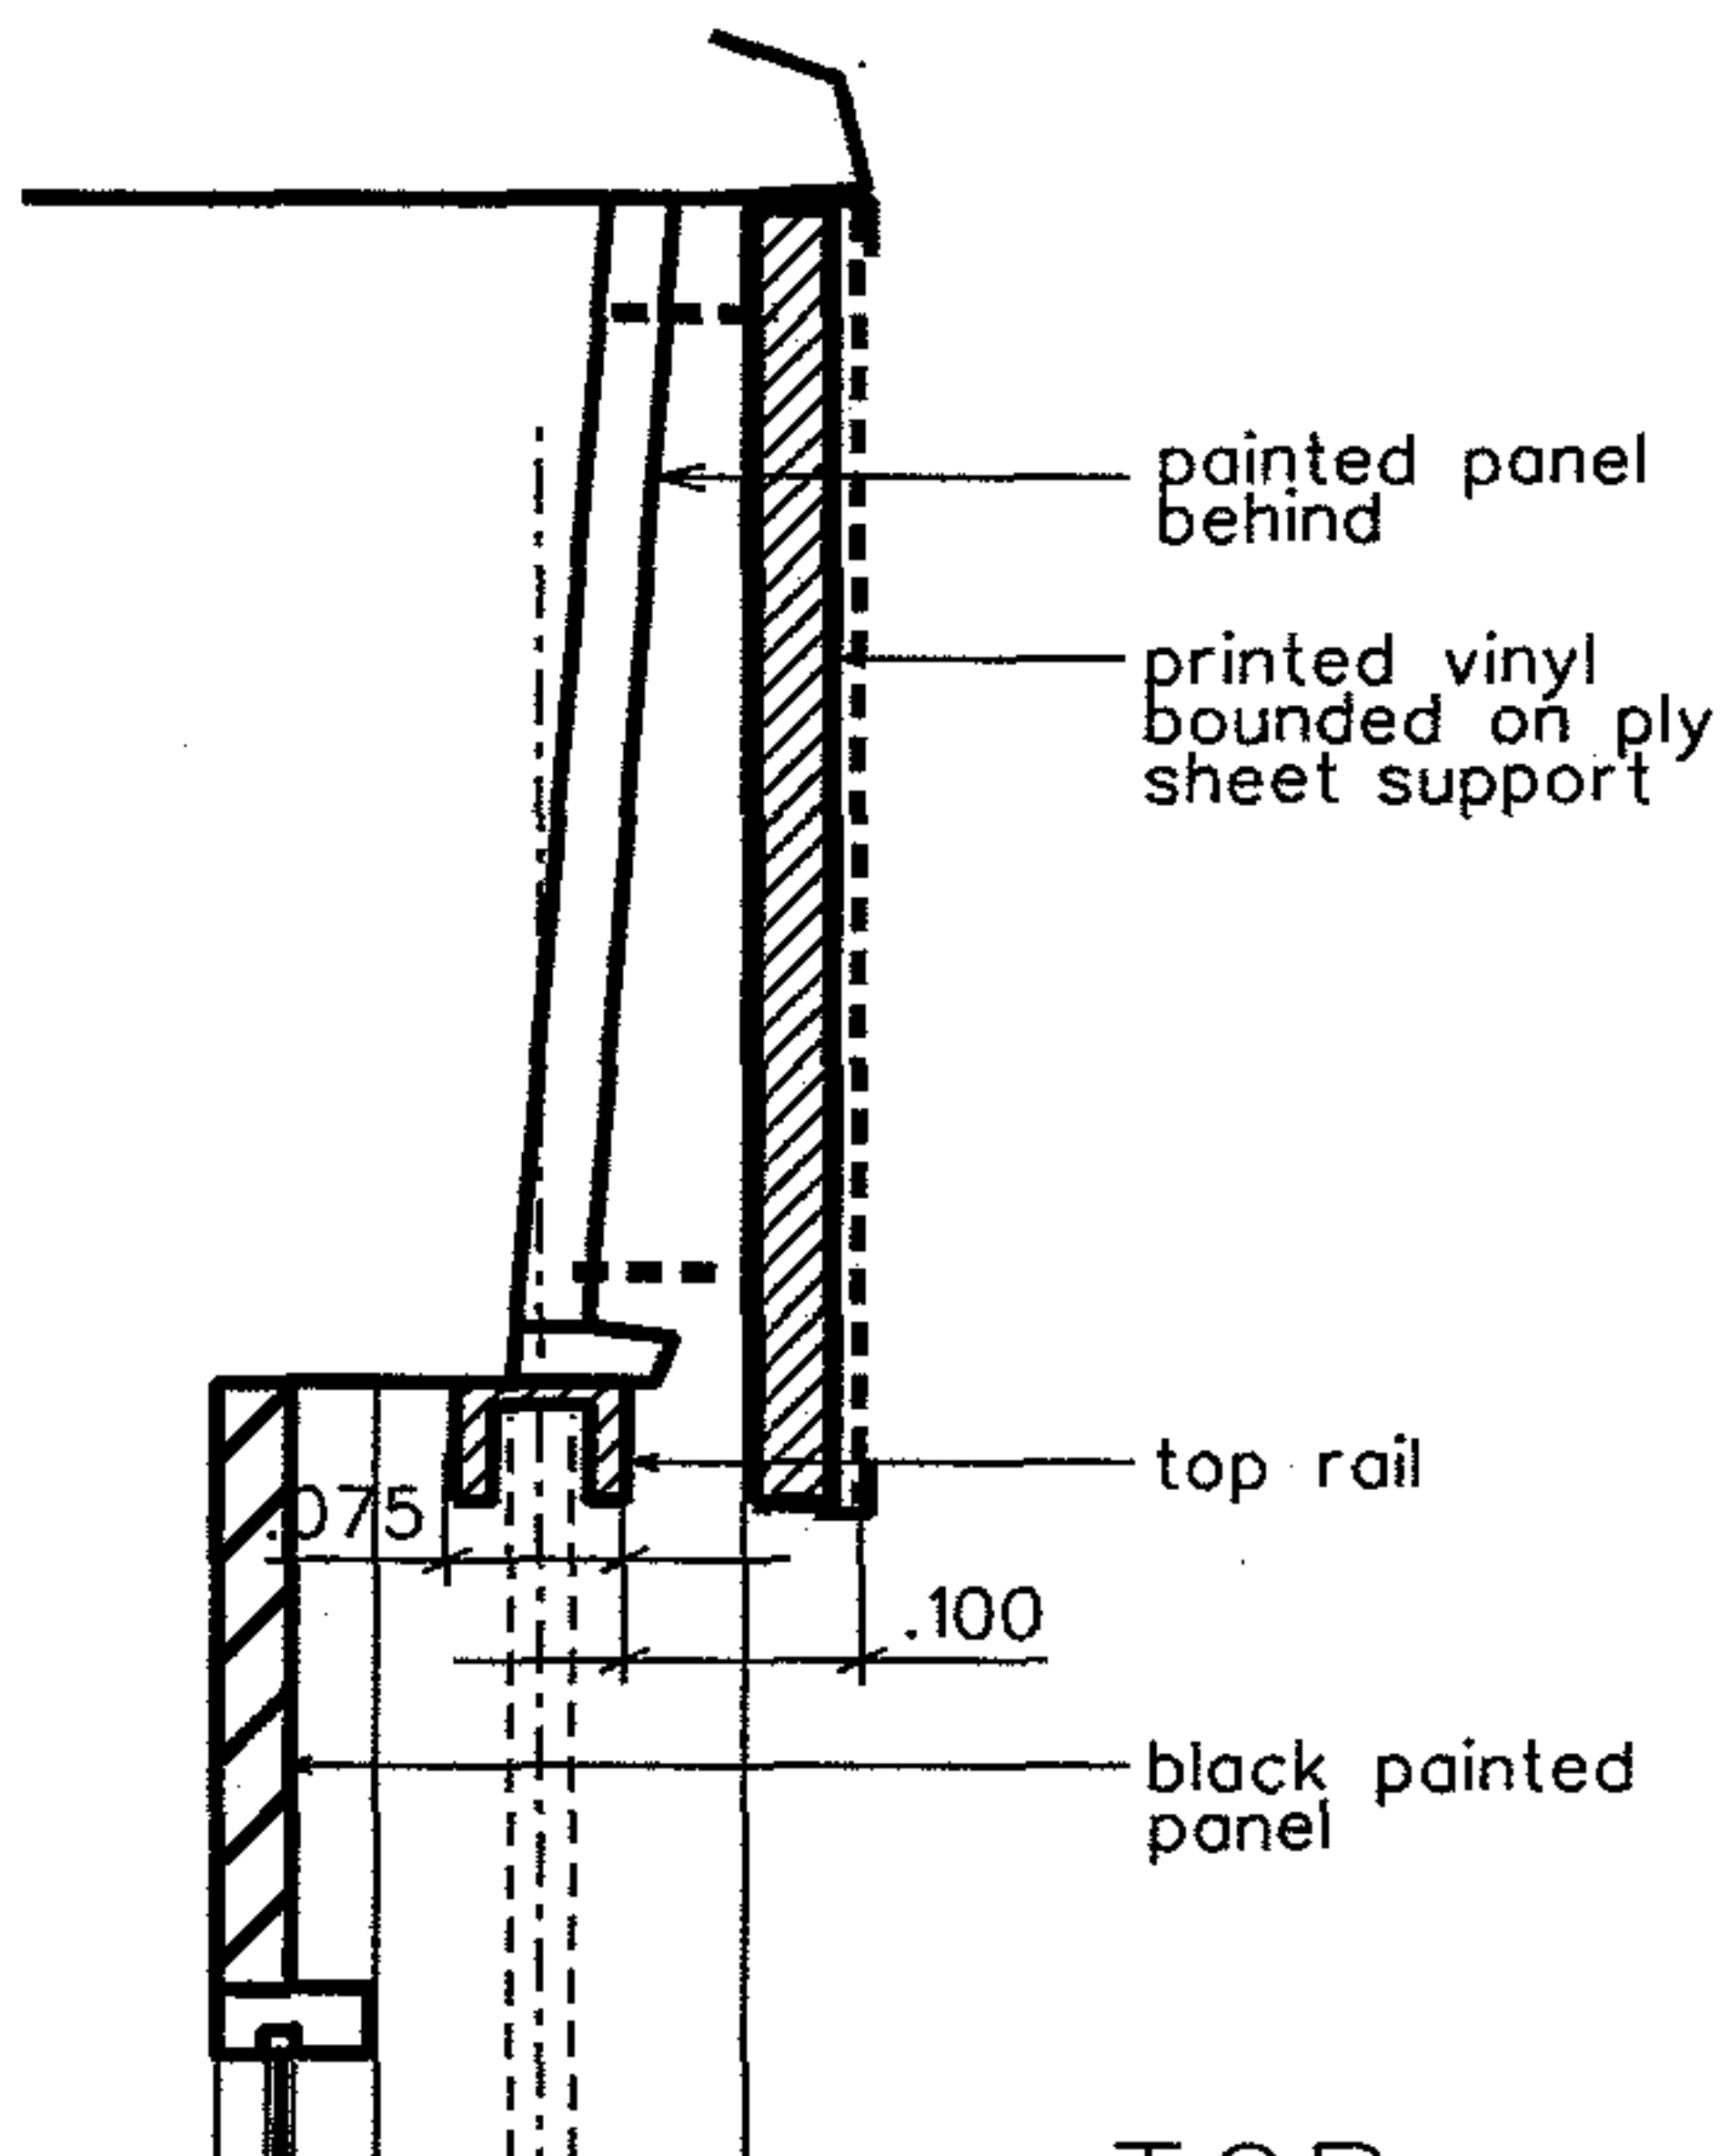


painted panel
behind

printed vinyl
bounded on ply
sheet support

top rail

black painted
panel

TOP

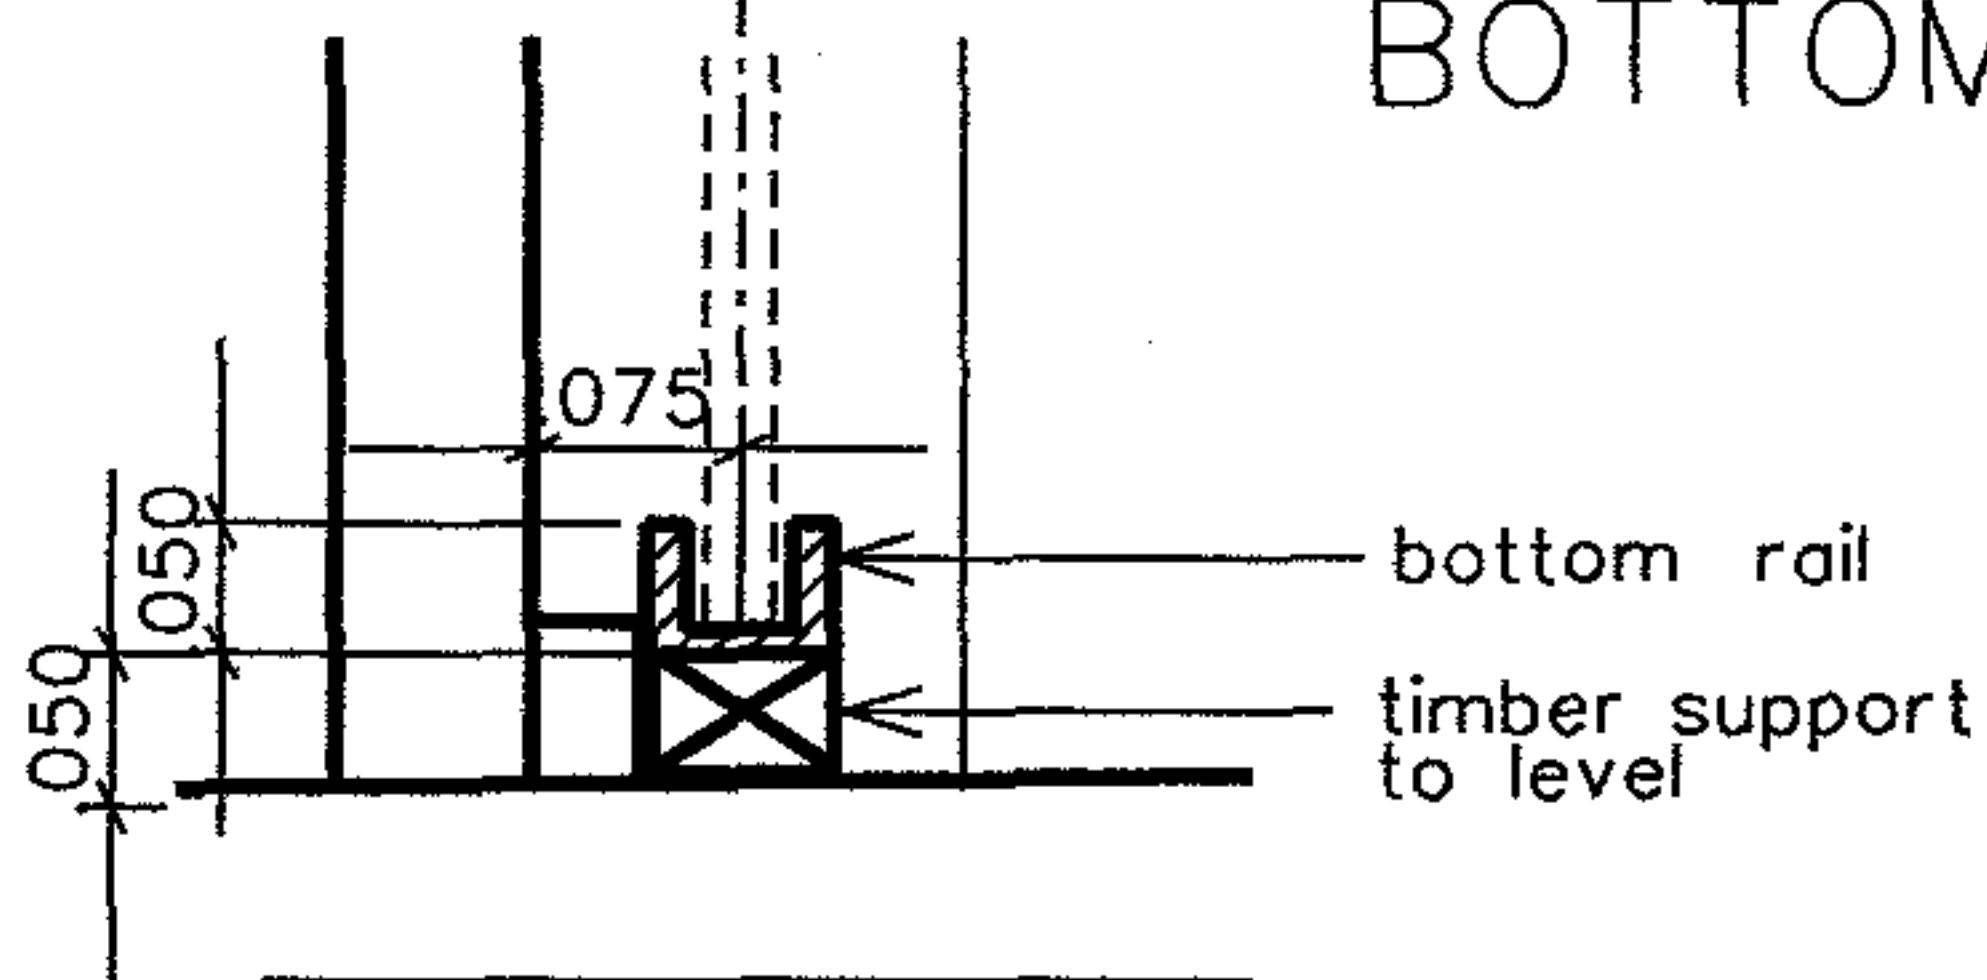

BOTTOM


bottom rail

timber support
to level

Details @1:20

Section AA @ 1:50

REV	DATE	STAGE	ISSUE	117-119 CLERKENWELL RD LONDON EC1R 6BY	MAGMA II	TITLE
		PLANNING APPLICATION	*			Shopfront concertina gates and signage section and details
				118 MANSFIELD ROAD LONDON NM3 2JB	INSIDECOUTSYSTEMS ARCHITECT	DATE 15.11.04
						SCALE 1:20
						DRAWING MM502

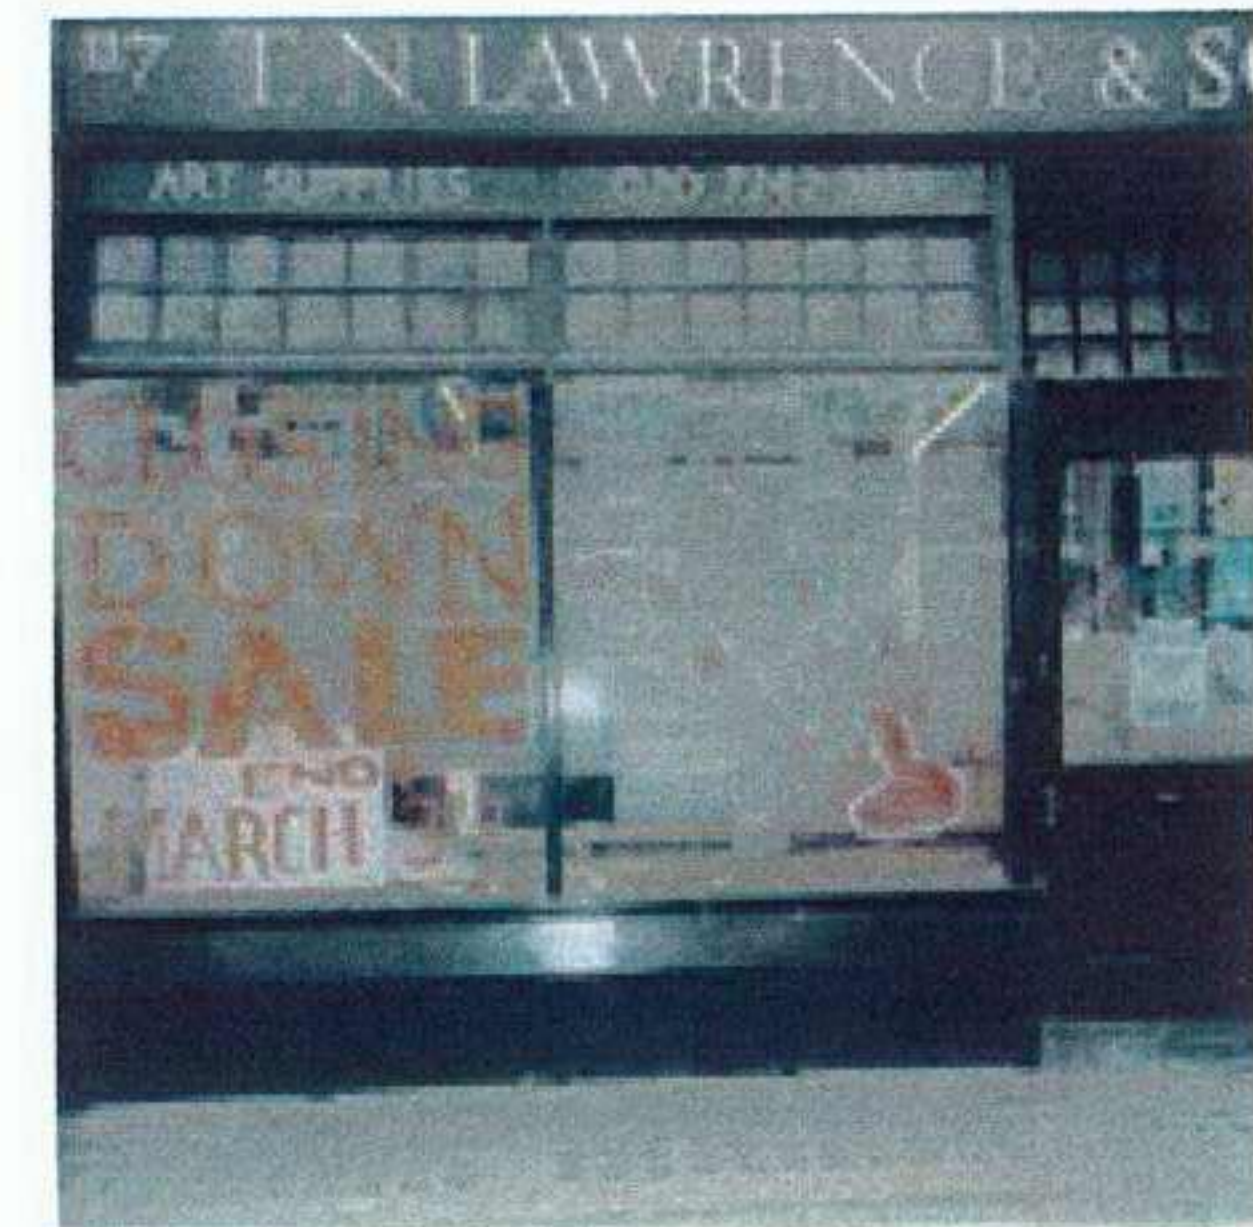

117 Clerkenwell road EC1 5BY
Existing shopfront

magma

www.magmabooks.com T 020 7242 9503



No loading
Mon - Fri
8.30 am - 6.30 pm
Saturday
8.30 am - 1.30 pm
→



