


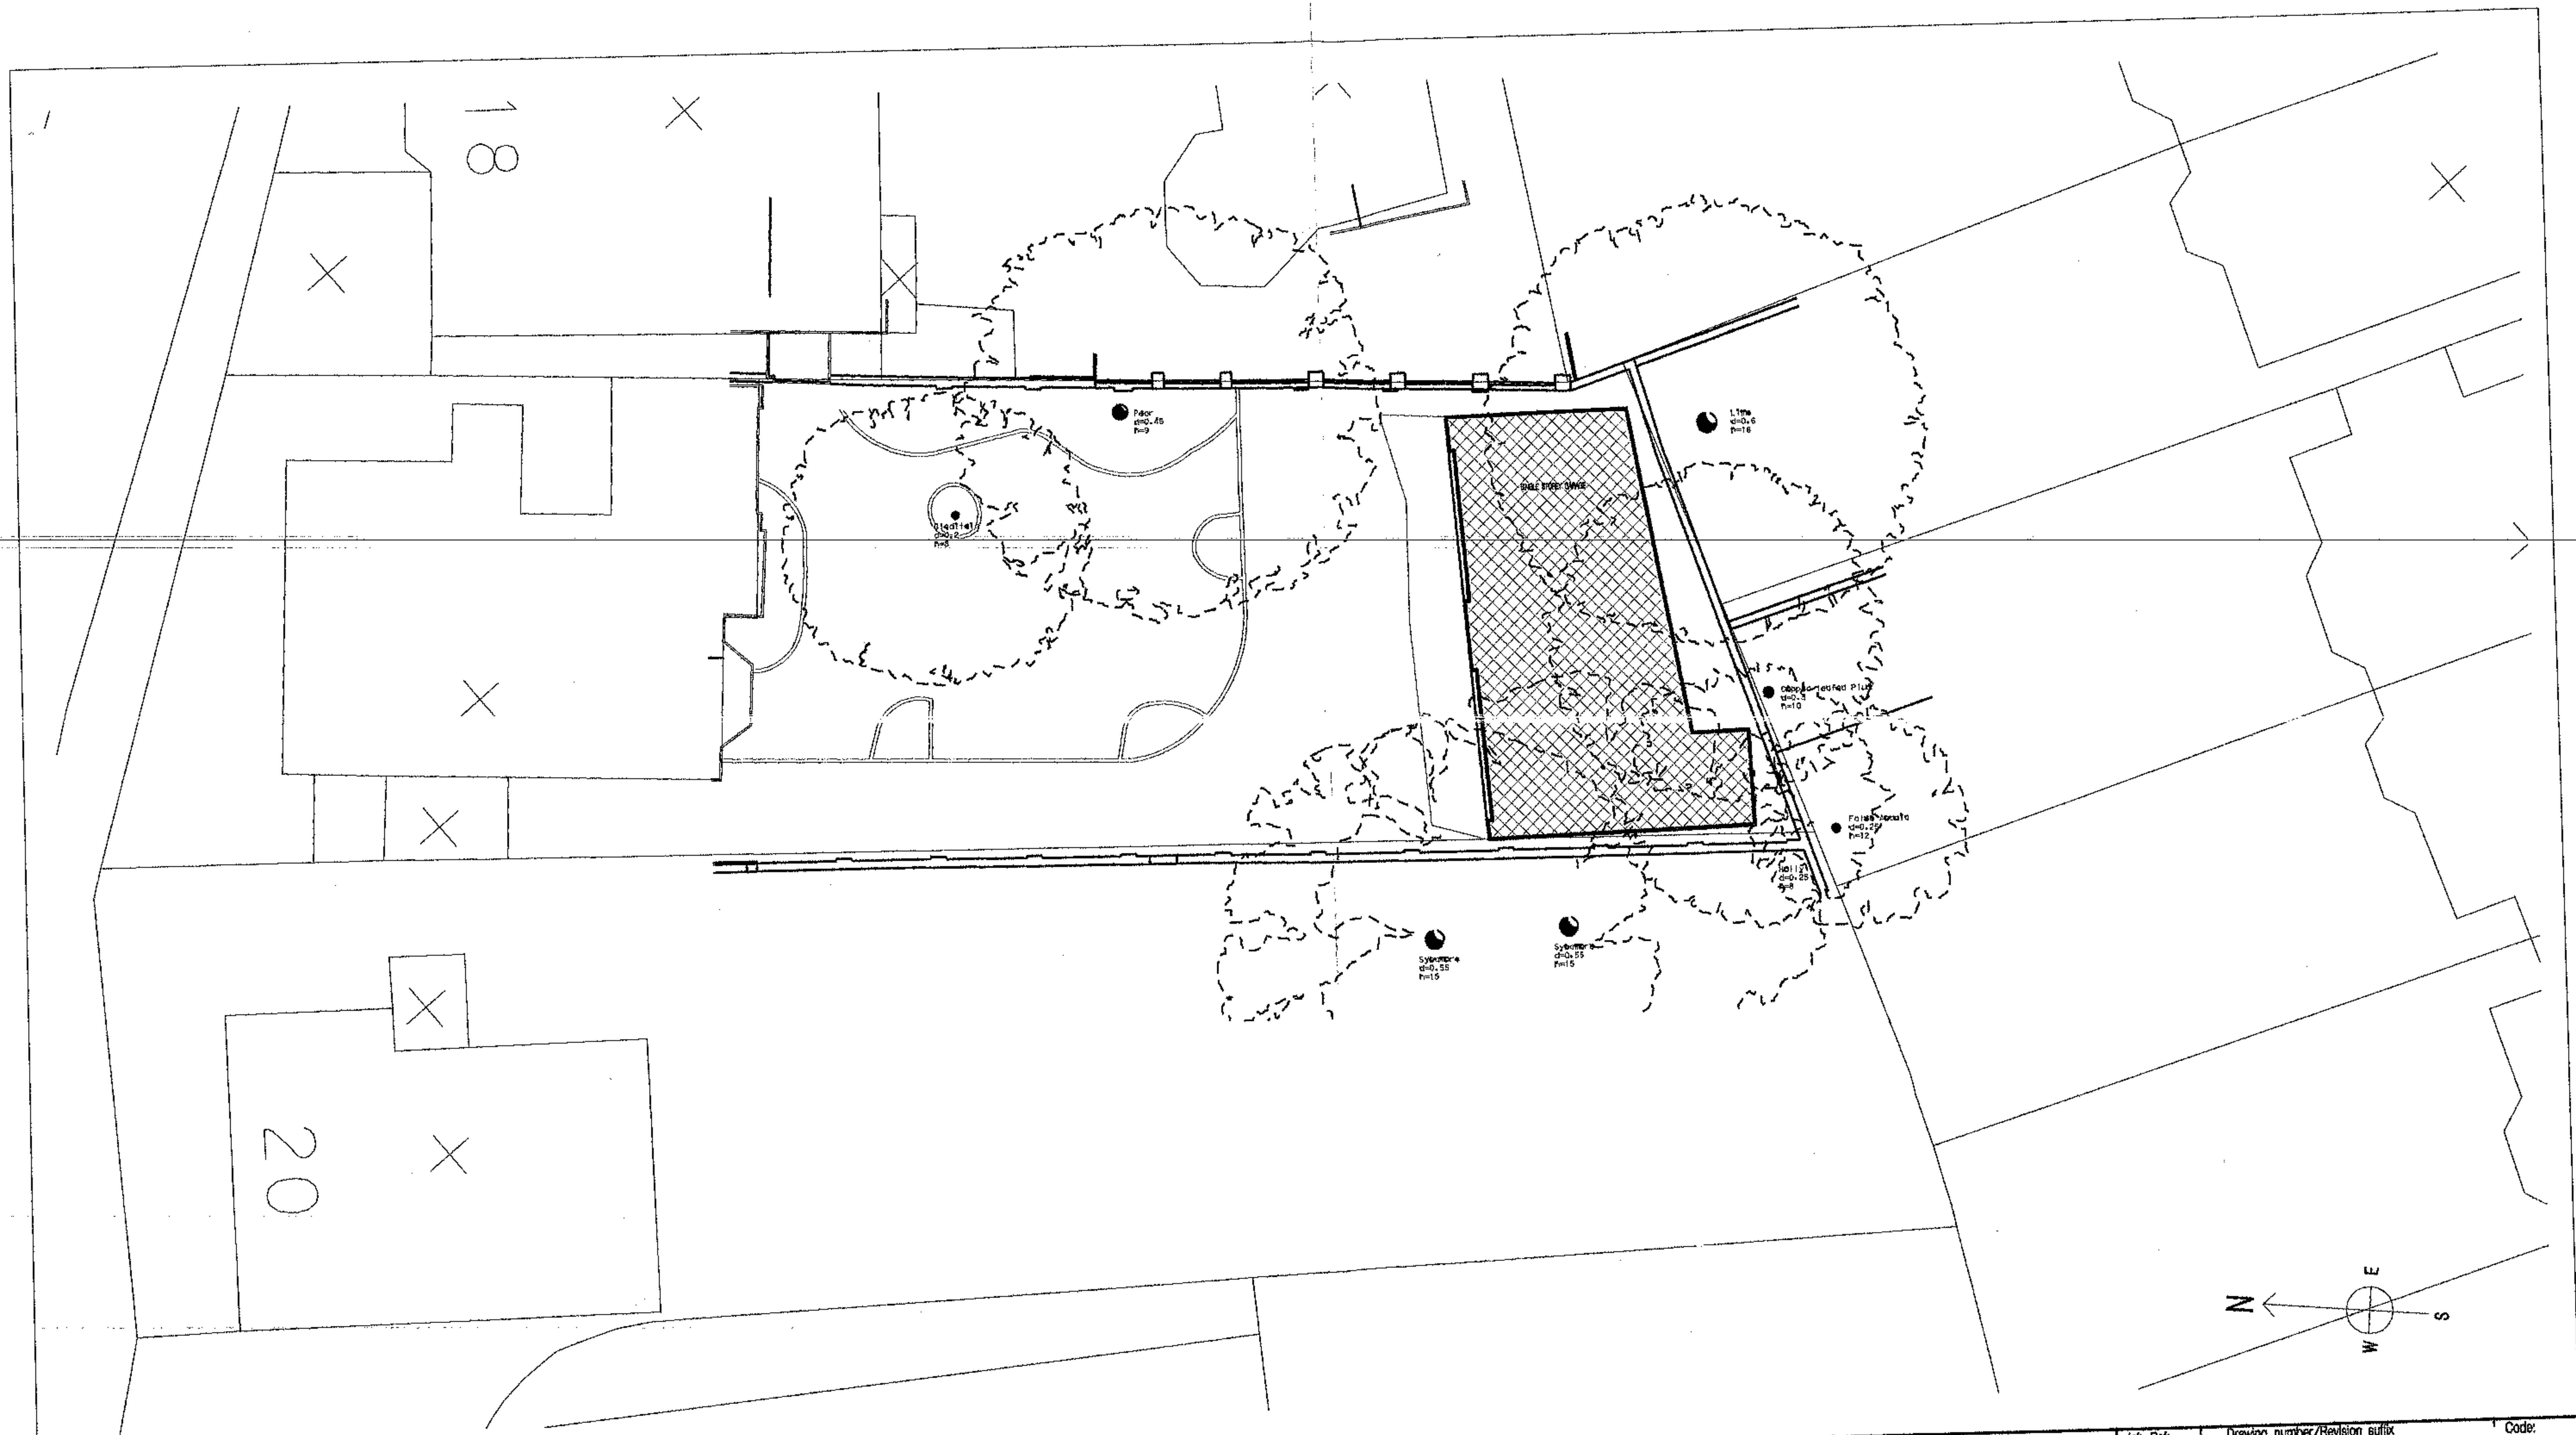

Revisions:
Suffix / Date / Drawn by

Notes



BUILDING TO BE DEMOLISHED

Job Name:

NEW DWELLING
19 EAST HEATH ROAD, NW3

Drawing Title:

DEMOLITION PLAN

Job Ref:	Drawing number/Revision suffix	Code:
876R	015	-
Scale:	Date:	Drawn:
1:200	05.2004	MG
Checked:		
PAUL WHITLEY ARCHITECTS LTD		
251 Camden High Street, London NW1 7BU		
TEL - 020 7916 2985 FAX - 020 7482 2690		
e mail - paul@paulwhitley.com		