

BRE SUNLIGHT & DAYLIGHT REPORT
FOR
CENTRE HEIGHTS FINCHLEY ROAD

SCHATUNOWSKI BROOKS


CHARTERED BUILDING SURVEYORS

RIGHTS OF LIGHT SUNLIGHT & DAYLIGHT CONSULTANTS

17-21 EMERALD STREET LONDON WC1N 3QN

T 020 72 694740 F 020 72694747

E adrian@schatunowski-brooks.co.uk

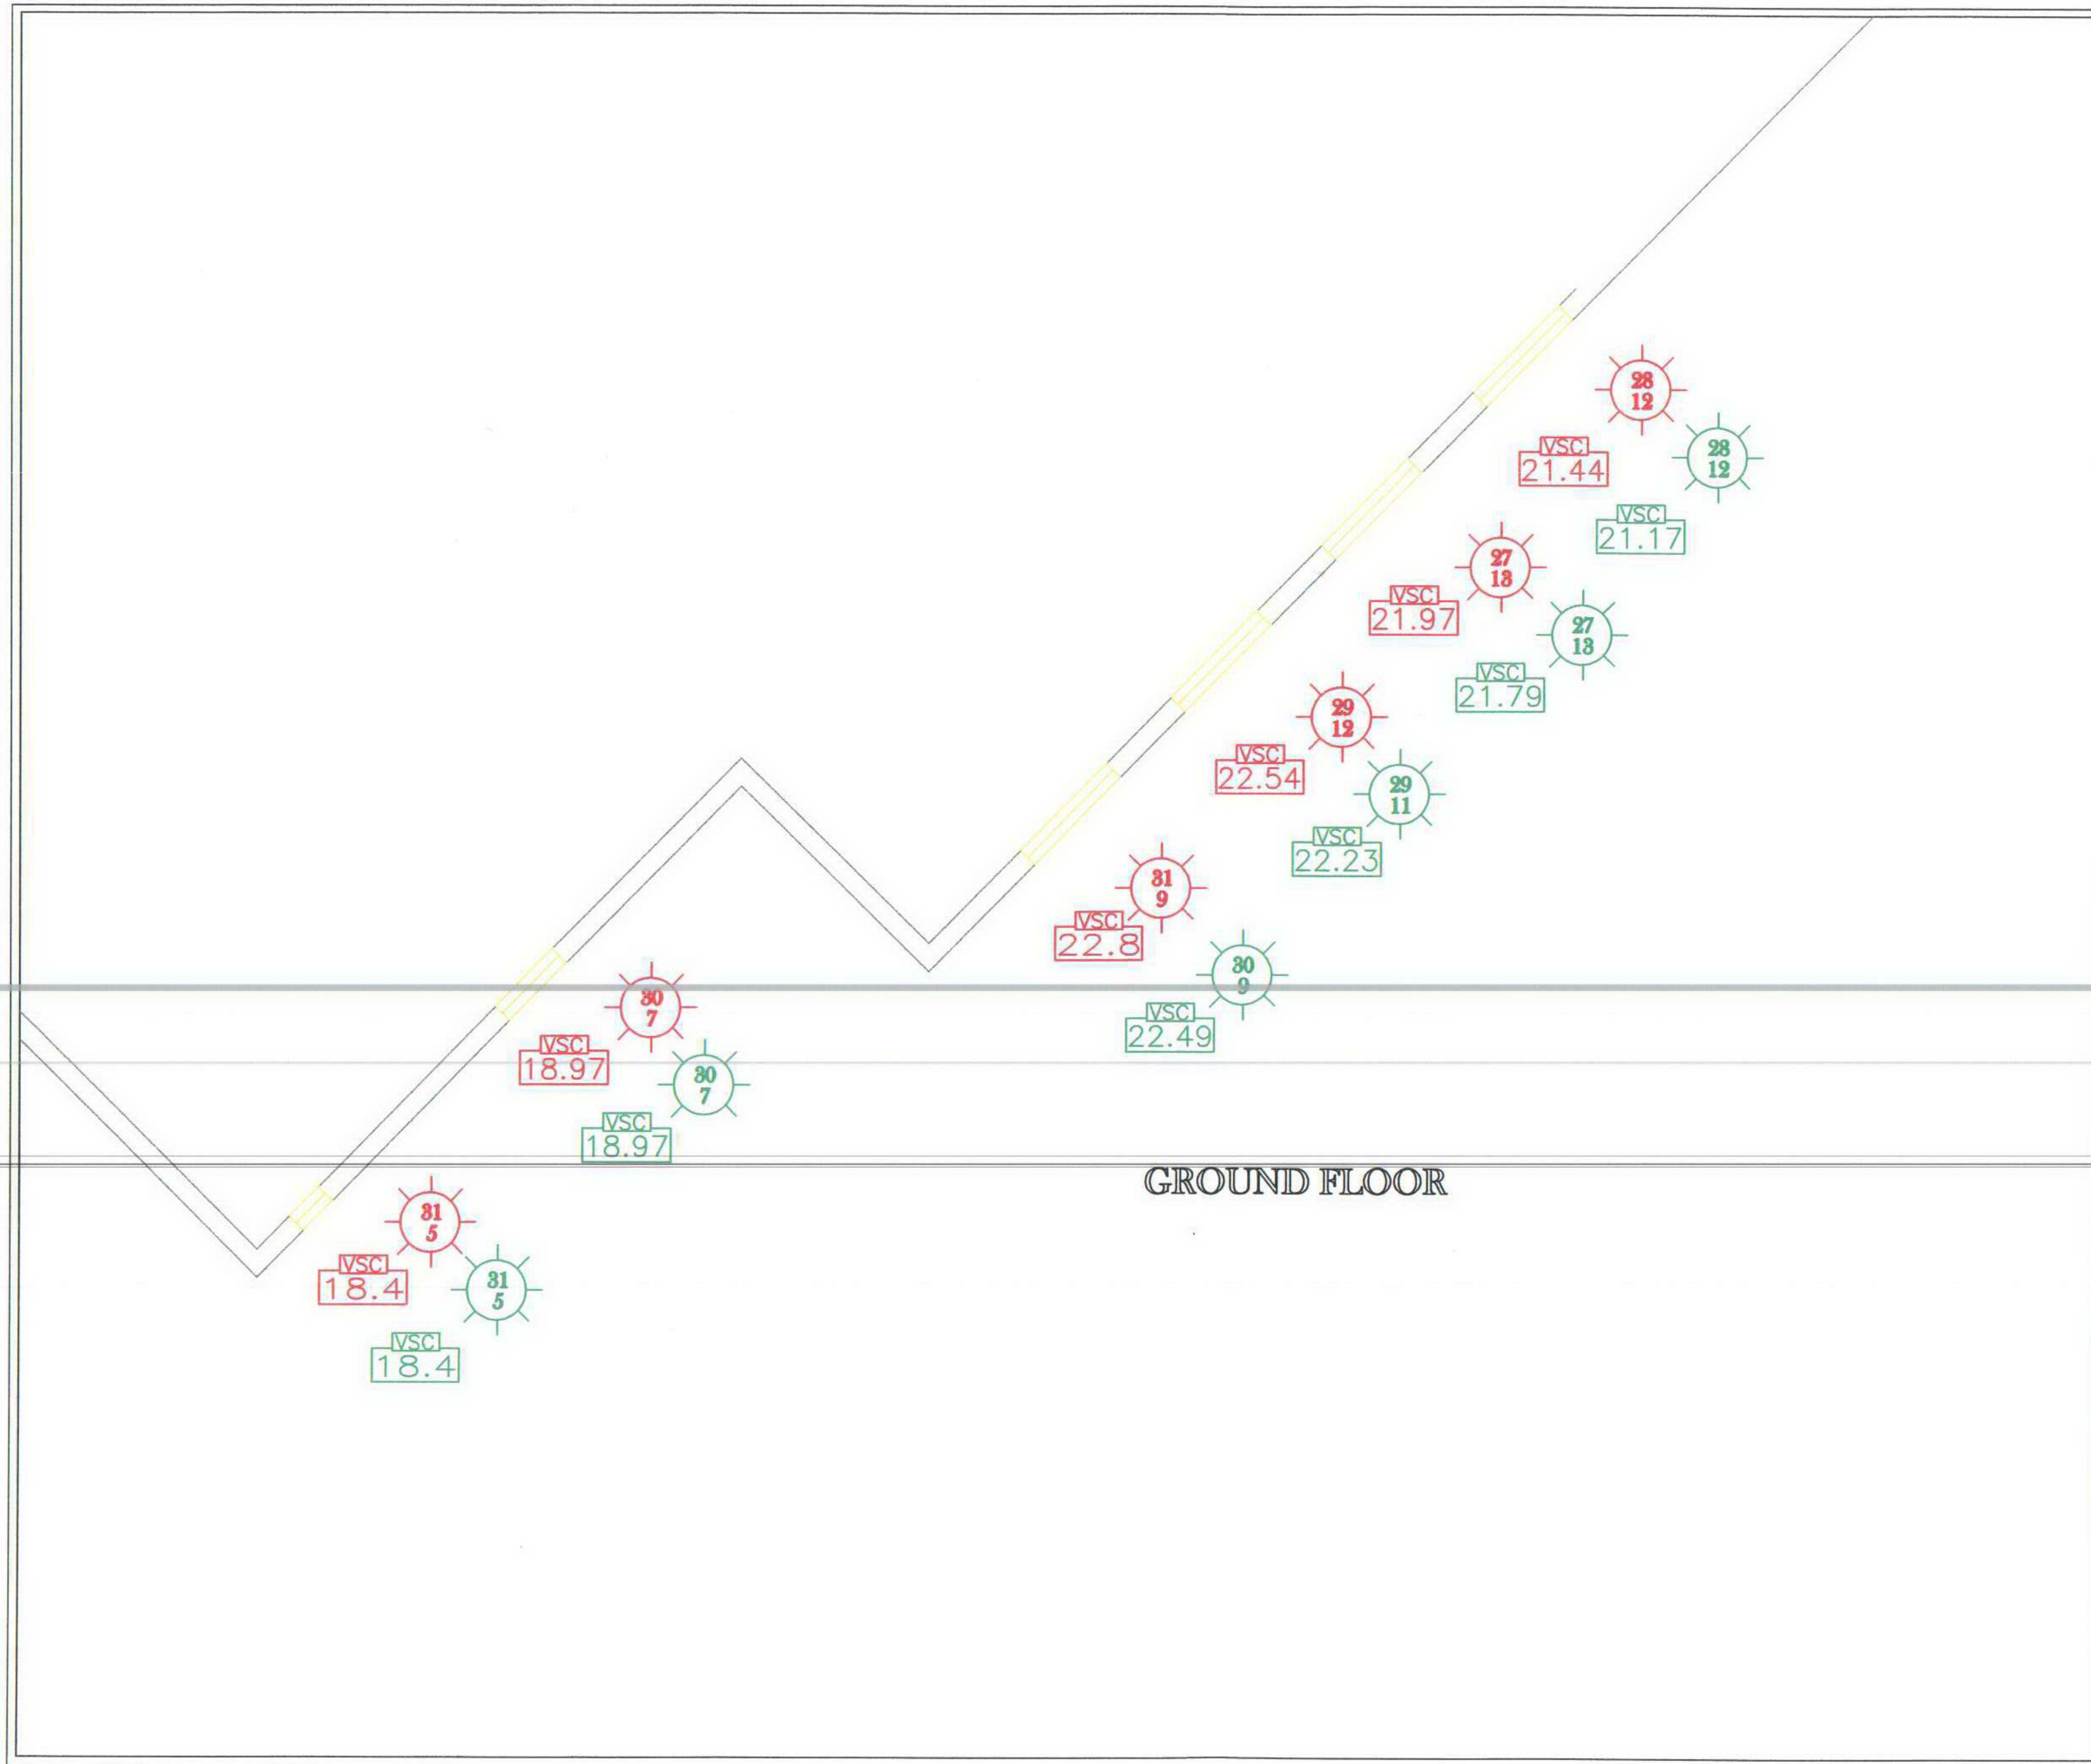

SOURCES OF INFORMATION

THE RED BRE SUNLIGHT REPRESENTS THE EXISTING

THE GREEN BRE SUNLIGHT REPRESENTS THE EXISTING

THE RED VERTICAL SKY COMPONENT REPRESENTS THE EXISTING

THE GREEN VERTICAL SKY COMPONENT REPRESENTS THE EXISTING

SCHATUNOWSKI
Brooks

CHARTERED BUILDING SURVEYORS
RIGHTS OF LIGHT SUNLIGHT DAYLIGHT
PARTY WALL CONSULTANTS

17-21 EMERALD STREET
LONDON
WC1N 8QN
T 0207 2694740
F 0207 2694747
E adrian@schatunowski-brooks.co.uk

JOB

CENTRE HEIGHTS
LONDON

TITLE

BRE VERTICAL SKY COMPONENTS &
SUNLIGHT FOR CAMPDEN HOUSE

SCALE

1:100

DATE

DEC 08


DRAWN

ADRIAN C

REVISION

DRAWING NO

CE06/ROL/CAD01

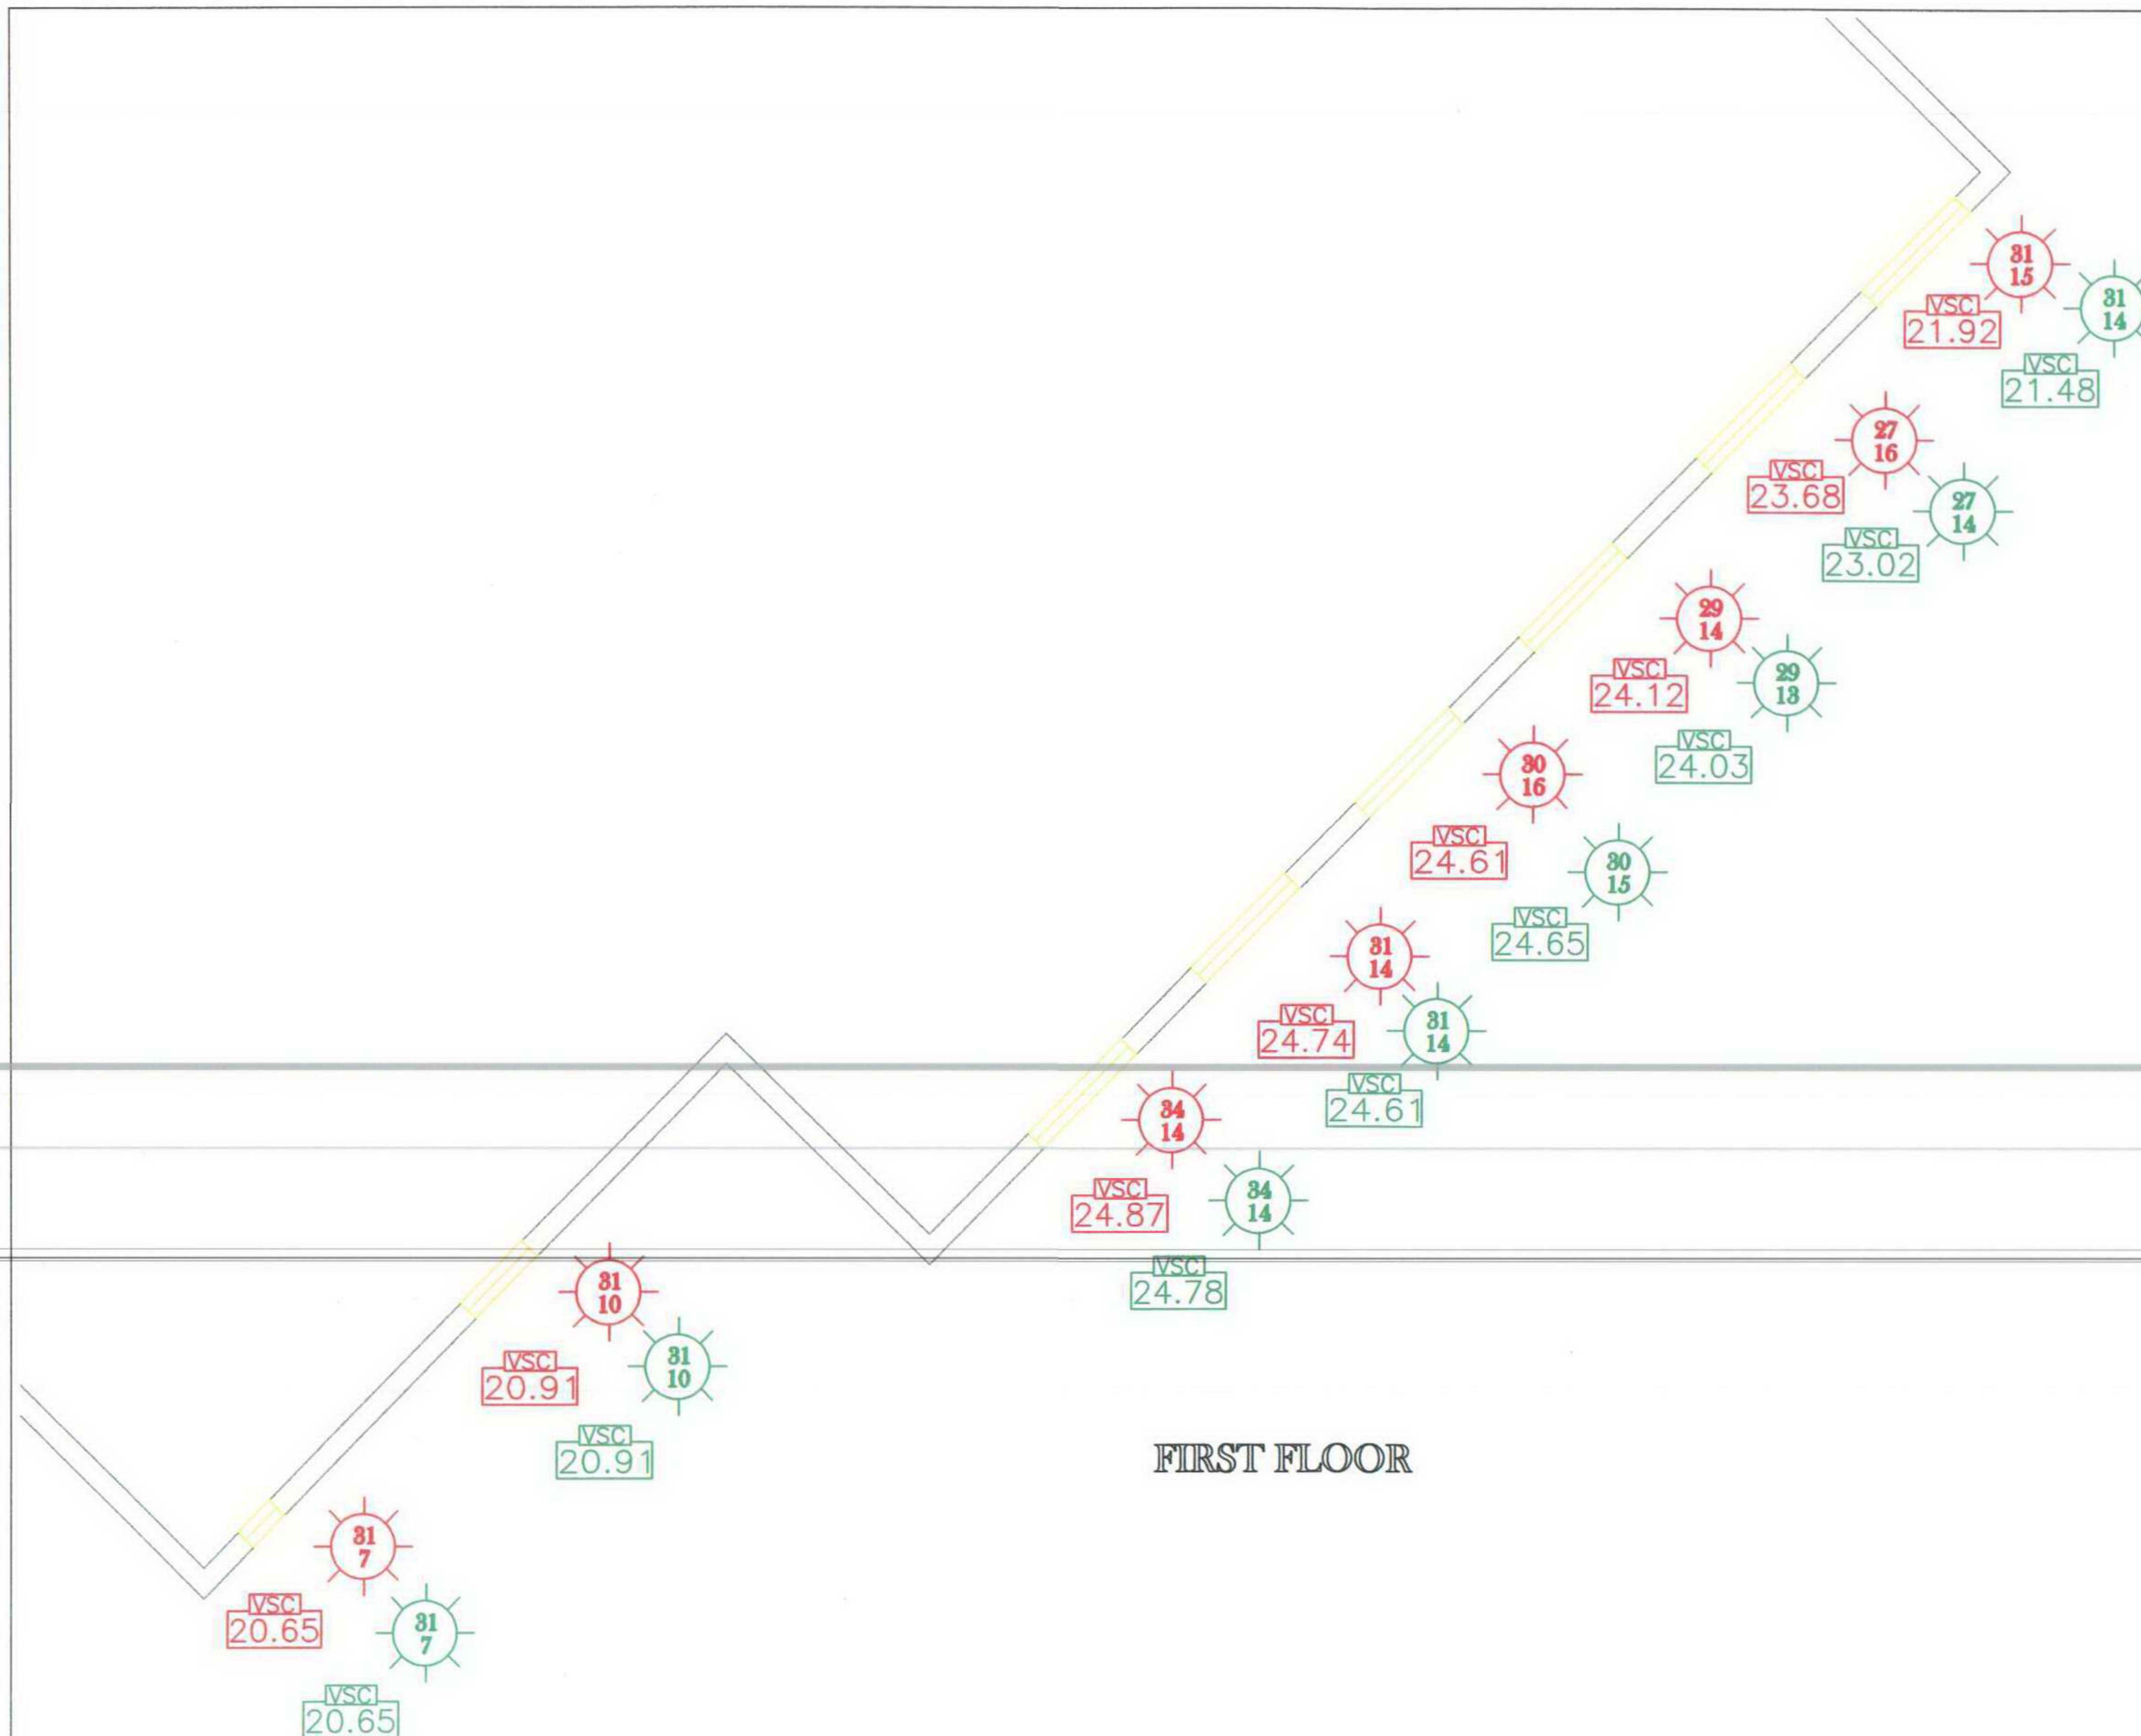

FIRST FLOOR


SOURCES OF INFORMATION

- THE RED BRE SUNLIGHT REPRESENTS THE EXISTING
- THE GREEN BRE SUNLIGHT REPRESENTS THE EXISTING
- THE RED VERTICAL SKY COMPONENT REPRESENTS THE EXISTING
- THE GREEN VERTICAL SKY COMPONENT REPRESENTS THE EXISTING

**SCHATUNOWSKI
Brooks**
CHARTERED BUILDING SURVEYORS
RIGHTS OF LIGHT SUNLIGHT DAYLIGHT
PARTY WALL CONSULTANTS

17-21 EMERALD STREET
LONDON
WC1N 8QN
T 0207 2694740
F 0207 2694747
E adrian@schatunowski-brooks.co.uk

JOB	CENTRE HEIGHTS LONDON		
TITLE	BRE VERTICAL SKY COMPONENTS & SUNLIGHT FOR CAMPDEN HOUSE		
SCALE	1:100	DATE	DEC 03
DRAWN	ADRIAN C	REVISION	
DRAWING NO	CE06/ROL/CAD02		

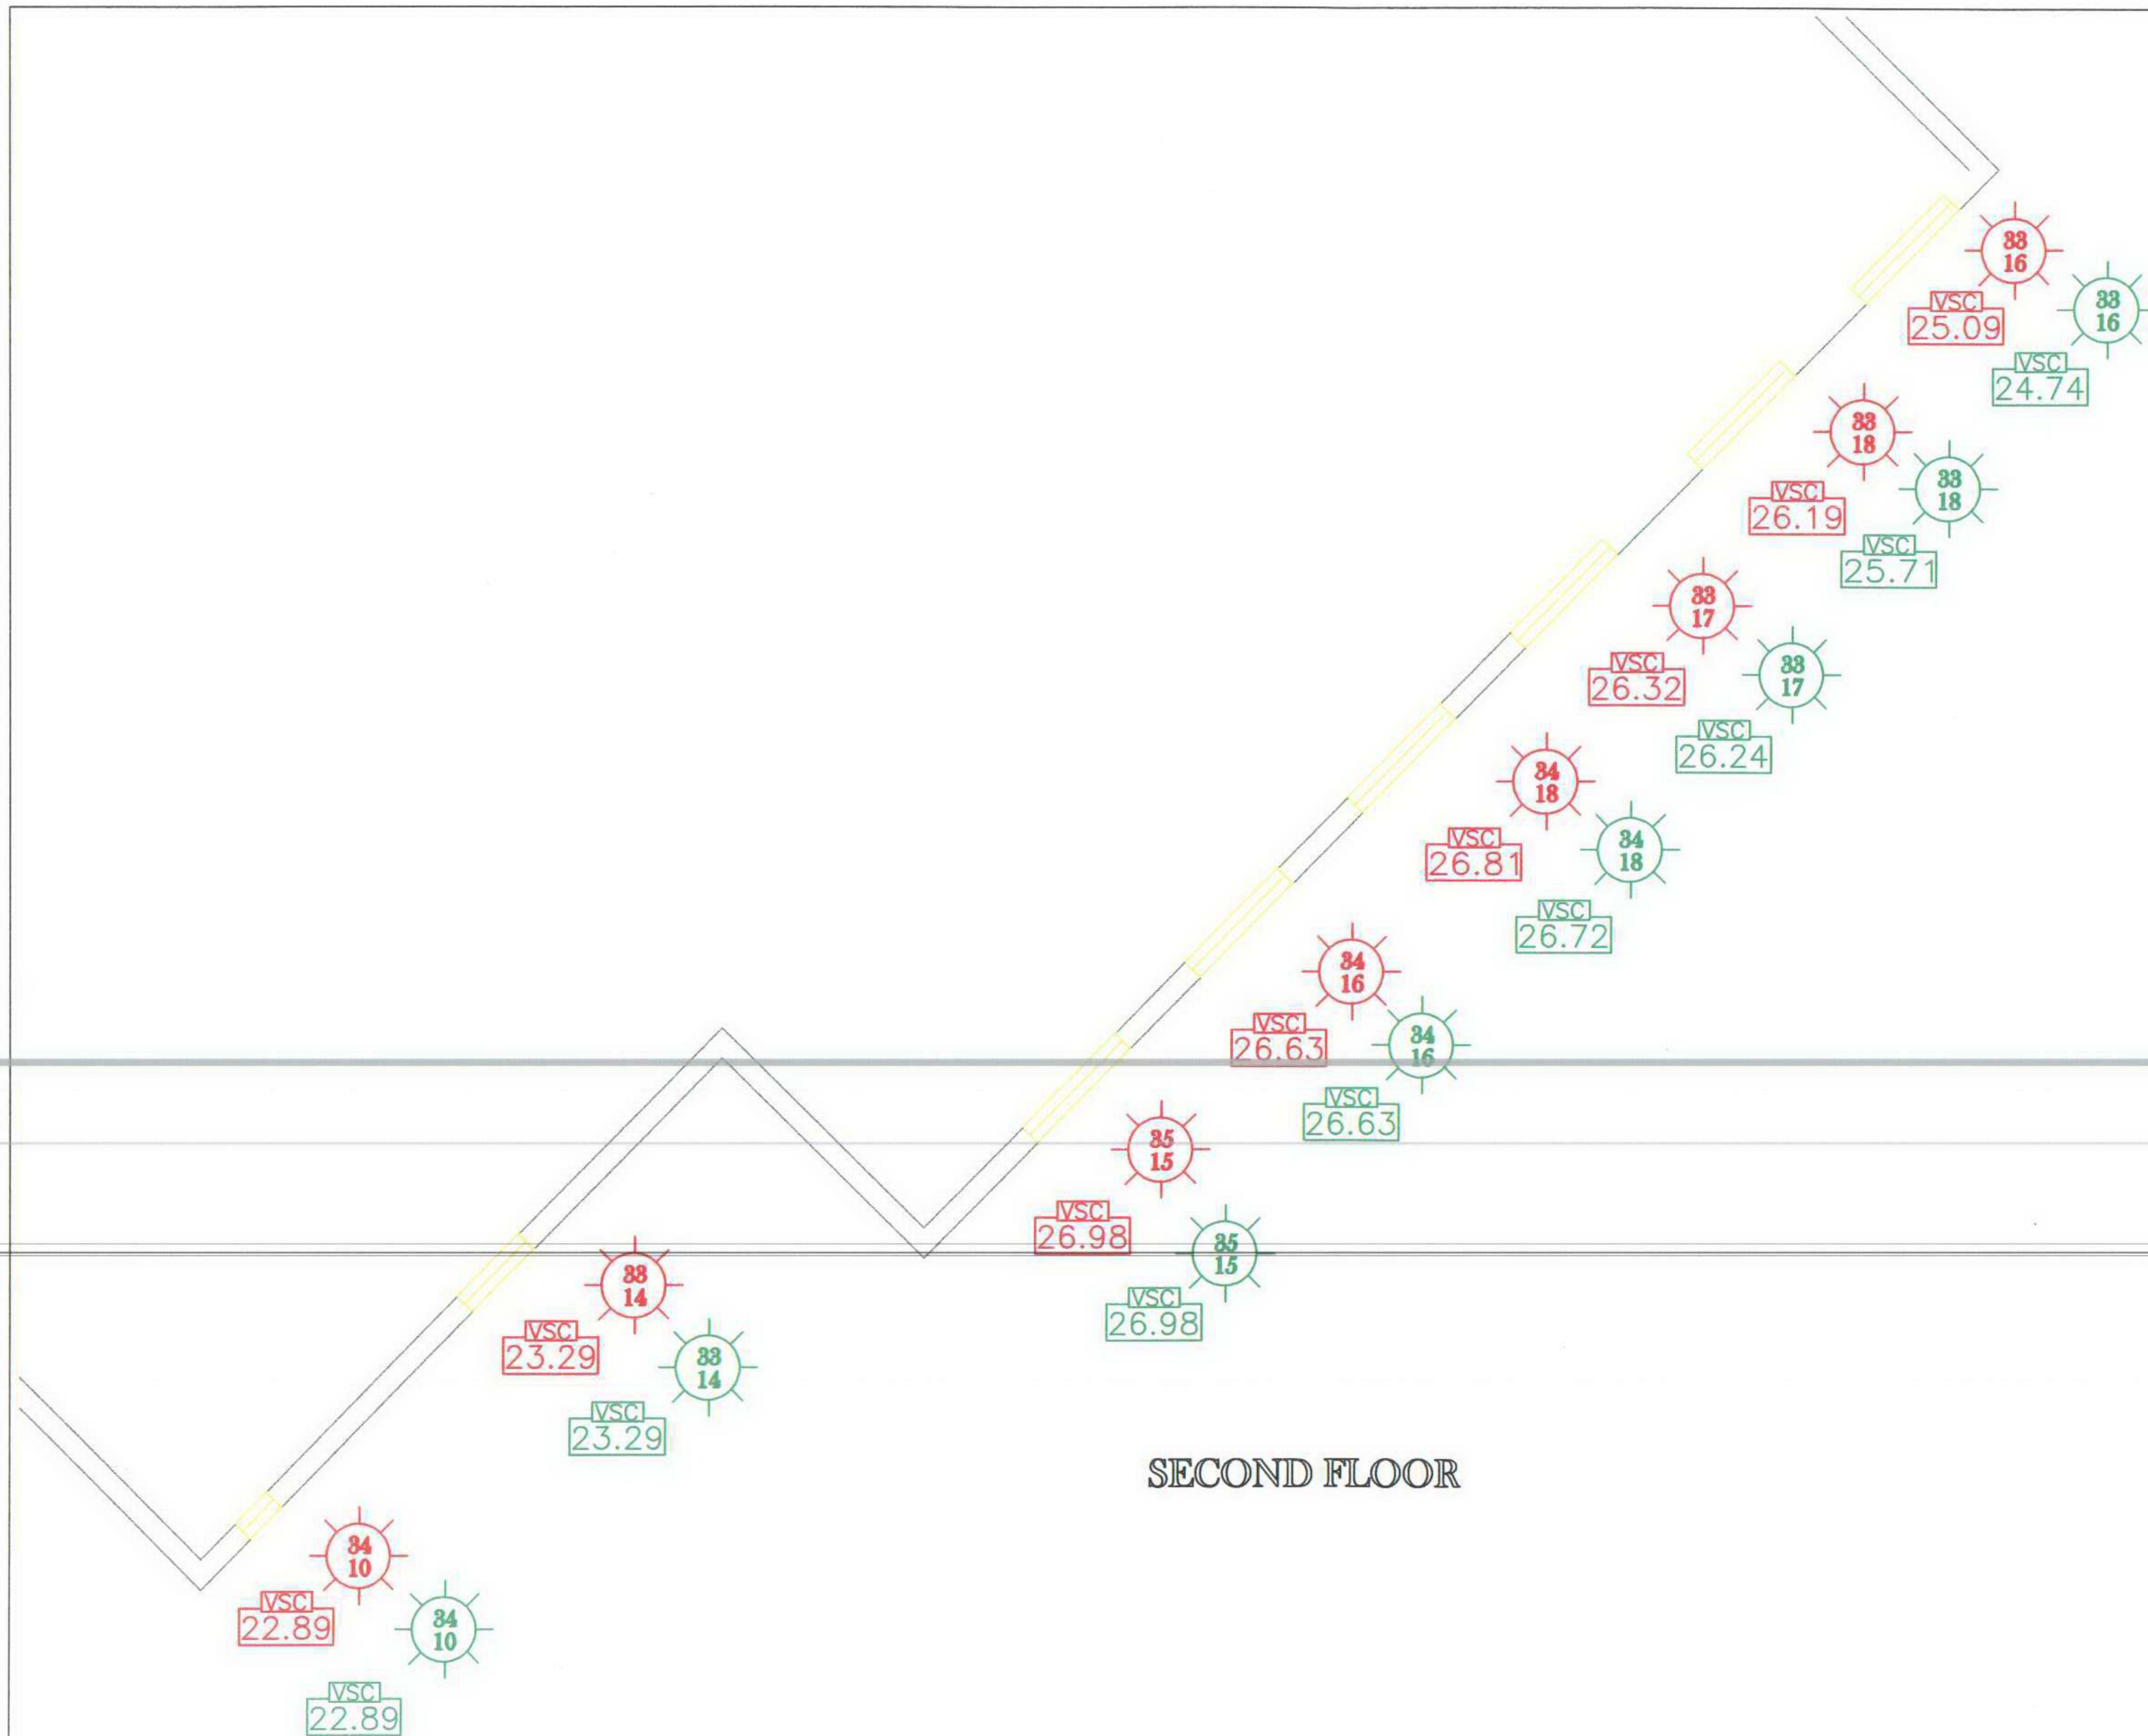

SECOND FLOOR

SOURCES OF INFORMATION

THE RED BRE SUNLIGHT
REPRESENTS THE EXISTING



THE GREEN BRE SUNLIGHT
REPRESENTS THE EXISTING



THE RED VERTICAL SKY COMPONENT
REPRESENTS THE EXISTING

VSC
5.32

THE GREEN VERTICAL SKY COMPONENT
REPRESENTS THE EXISTING

VSC
0.96

**SCHATUNOWSKI
Brooks**
CHARTERED BUILDING SURVEYORS
RIGHTS OF LIGHT SUNLIGHT DAYLIGHT
PARTY WALL CONSULTANTS

17-21 EMERALD STREET
LONDON
WC1N 8QN
T 0207 2694740
F 0207 2694747
E adrian@schatunowski-brooks.co.uk


JOB **CENTRE HEIGHTS
LONDON**

TITLE **BRE VERTICAL SKY COMPONENTS &
SUNLIGHT FOR CAMPDEN HOUSE**


SCALE **1:100** DATE **DEC 03**

DRAWN **ADRIAN C** REVISION

DRAWING NO **CE06/ROL/CAD03**

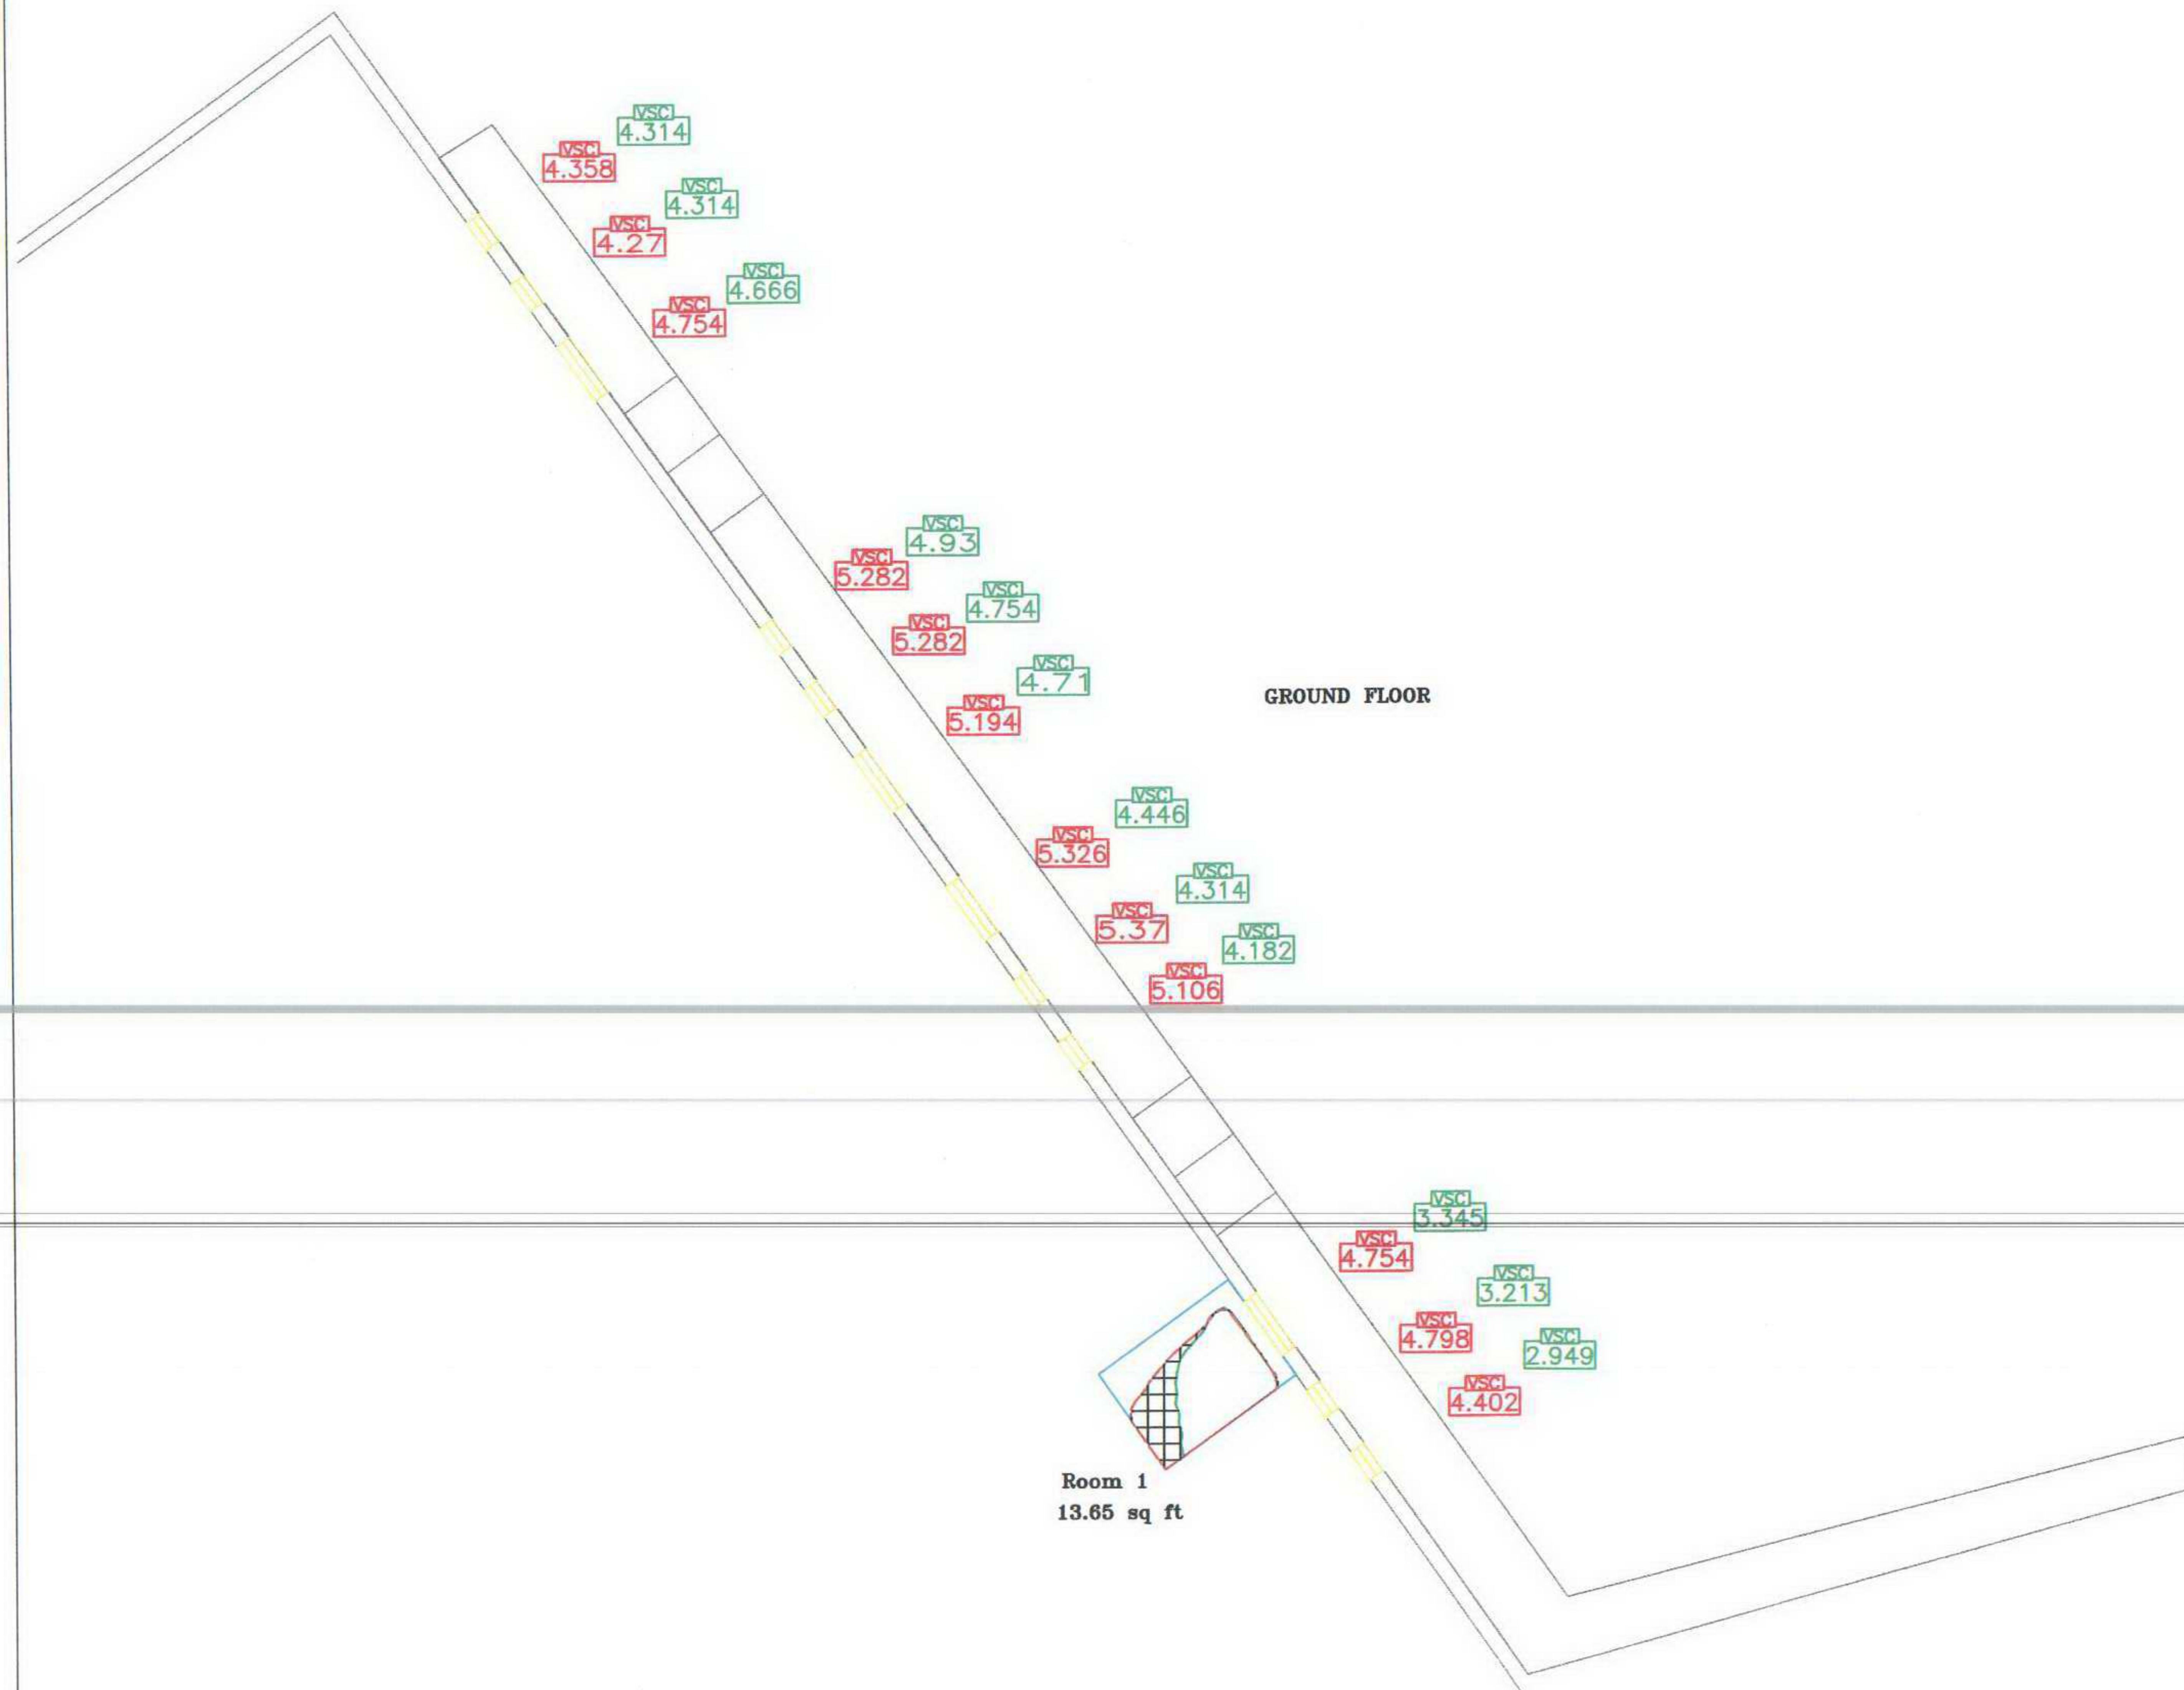

SOURCES OF INFORMATION

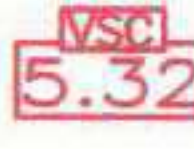- THE RED BRE SUNLIGHT REPRESENTS THE EXISTING 
- THE GREEN BRE SUNLIGHT REPRESENTS THE EXISTING 
- THE RED VERTICAL SKY COMPONENT REPRESENTS THE EXISTING 
- THE GREEN VERTICAL SKY COMPONENT REPRESENTS THE EXISTING 


**SCHATUNOWSKI
Brooks**
CHARTERED BUILDING SURVEYORS
RIGHTS OF LIGHT · SUNLIGHT · DAYLIGHT
PARTY WALL CONSULTANTS

17-21 EMERALD STREET
LONDON
WC1N 8QN
T 0207 2694740
F 0207 2694747
E adrian@schatunowski-brooks.co.uk

JOB	CENTRE HEIGHTS LONDON		
TITLE	BRE VERTICAL SKY COMPONENTS & SUNLIGHT FOR HICKES HOUSE		
SCALE	1:150	DATE	DEC 03
DRAWN	ADRIAN C	REVISION	
DRAWING NO	CE06/ROL/CAD04		



SOURCES OF INFORMATION

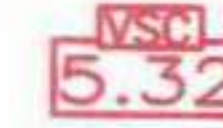- THE RED BRE SUNLIGHT REPRESENTS THE EXISTING 
- THE GREEN BRE SUNLIGHT REPRESENTS THE EXISTING 
- THE RED VERTICAL SKY COMPONENT REPRESENTS THE EXISTING 
- THE GREEN VERTICAL SKY COMPONENT REPRESENTS THE EXISTING 

**SCHATUNOWSKI
Brooks**
CHARTERED BUILDING SURVEYORS
RIGHTS OF LIGHT SUNLIGHT DAYLIGHT
PARTY WALL CONSULTANTS

17-21 EMERALD STREET
LONDON
WC1N 8QN
T 0207 2694740
F 0207 2694747
E adrian@schatunowski-brooks.co.uk

JOB	CENTRE HEIGHTS LONDON		
TITLE	BRE VERTICAL SKY COMPONENTS & SUNLIGHT FOR HICKES HOUSE		
SCALE	1:150	DATE	DEC 08
DRAWN	ADRIAN C	REVISION	
DRAWING NO	CE06/ROL/CAD05		



SOURCES OF INFORMATION

THE RED BRE SUNLIGHT
REPRESENTS THE EXISTING



THE GREEN BRE SUNLIGHT
REPRESENTS THE EXISTING



THE RED VERTICAL SKY COMPONENT
REPRESENTS THE EXISTING

VSC
5.32

THE GREEN VERTICAL SKY COMPONENT
REPRESENTS THE EXISTING

VSC
0.96

**SCHATUNOWSKI
BROOKS**

CHARTERED BUILDING SURVEYORS
RIGHTS OF LIGHT SUNLIGHT DAYLIGHT
PARTY WALL CONSULTANTS

17-21 EMERALD STREET
LONDON
WC1N 3QN
T 0207 2694740
F 0207 2694747
E adrian@schatunowski-brooks.co.uk




JOB **CENTRE HEIGHTS
LONDON**

TITLE **BRE VERTICAL SKY COMPONENTS &
SUNLIGHT FOR HICKES HOUSE**

SCALE **1:150** DATE **DEC 08**

DRAWN **ADRIAN C** REVISION

DRAWING NO **CE06/ROL/CAD06**

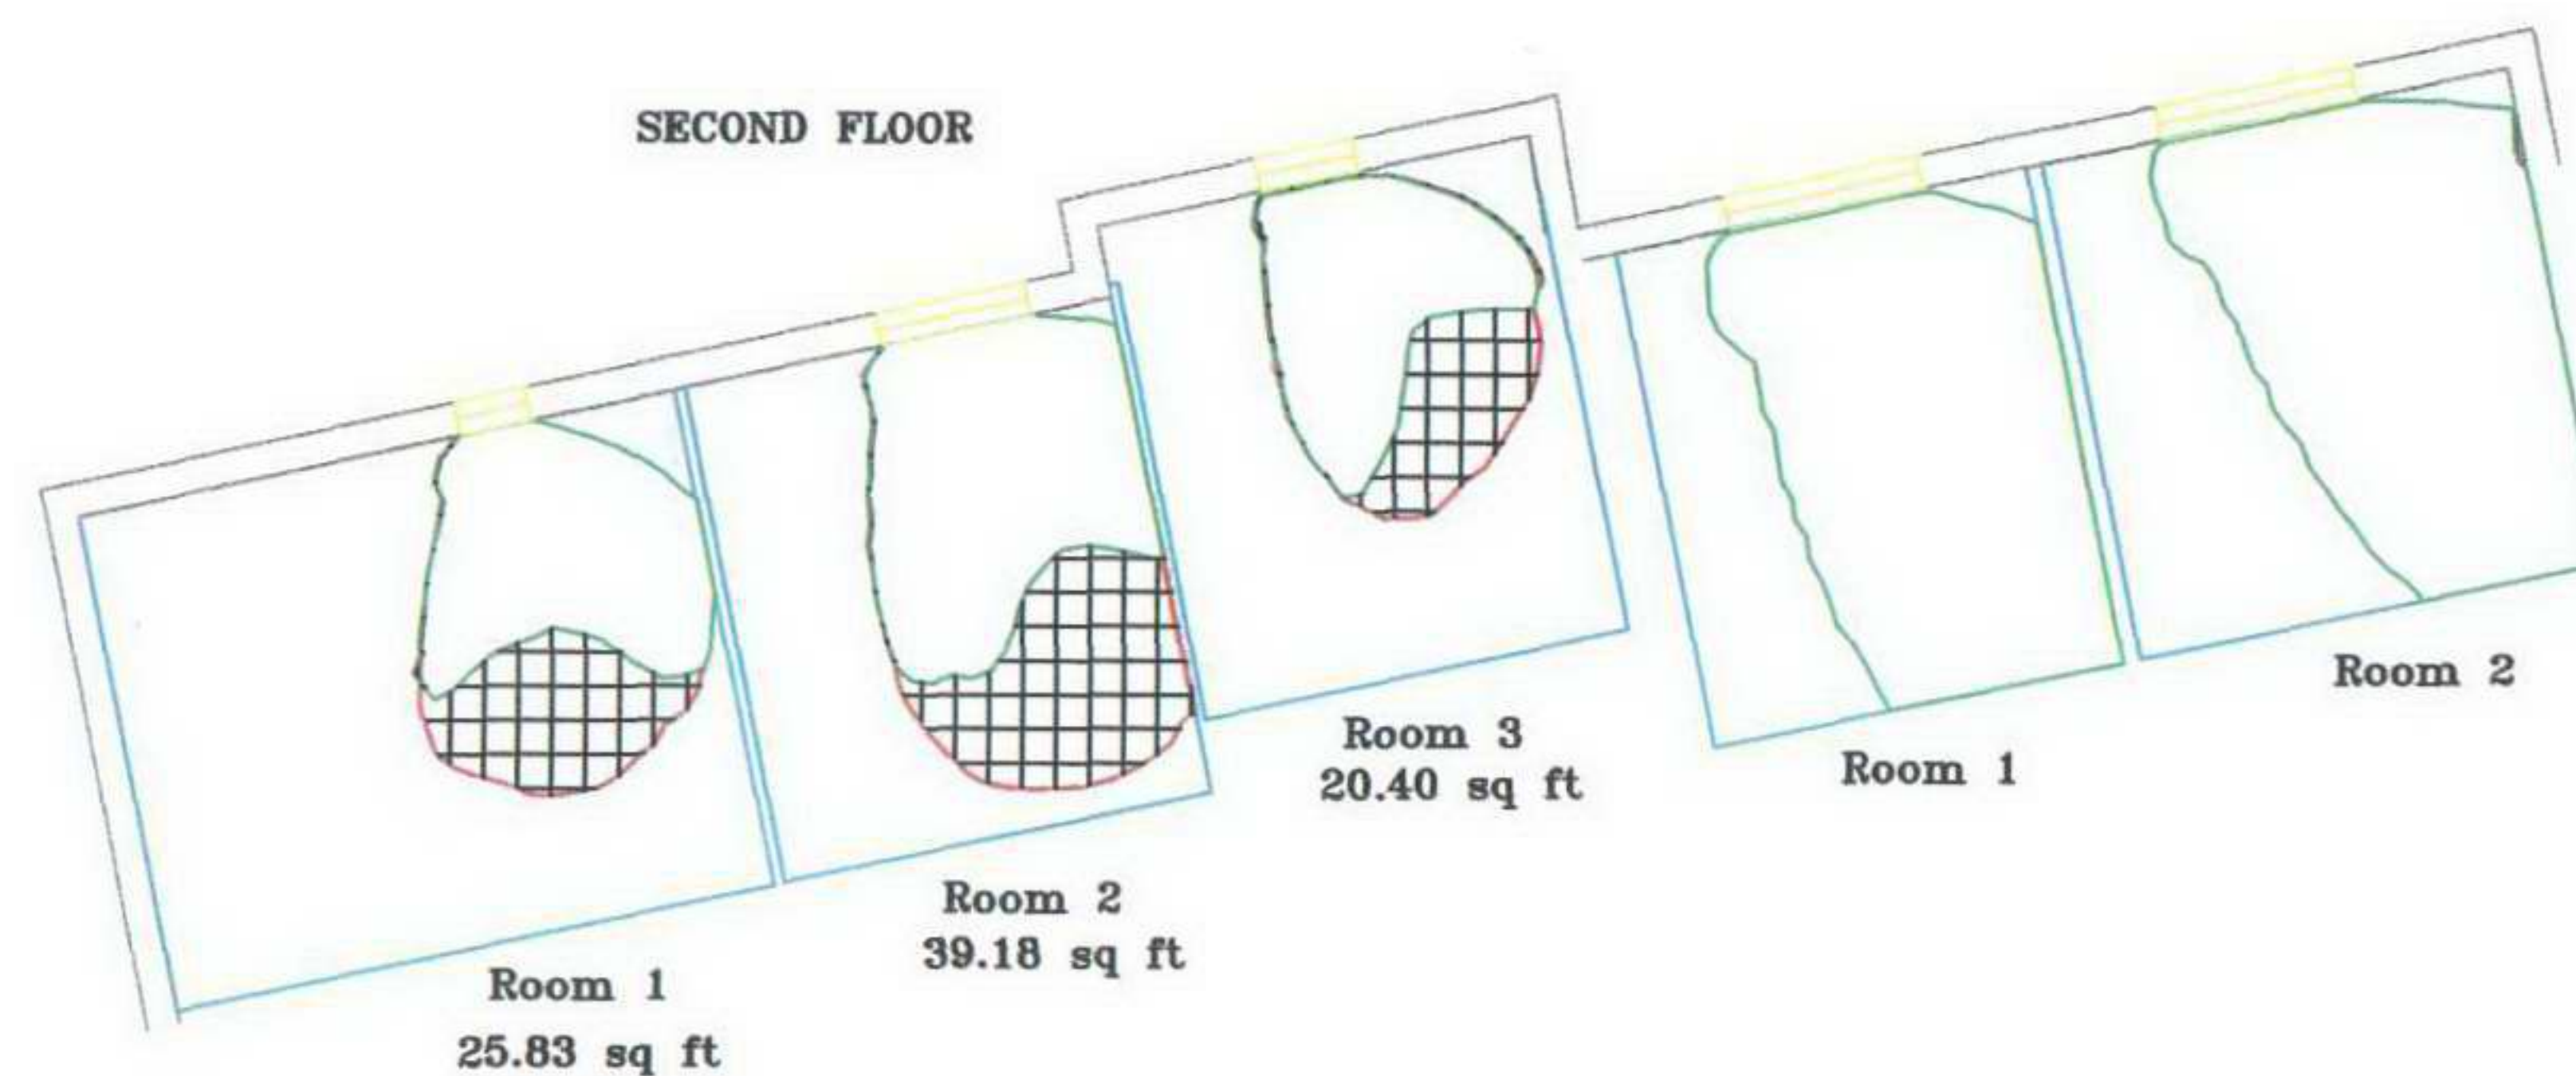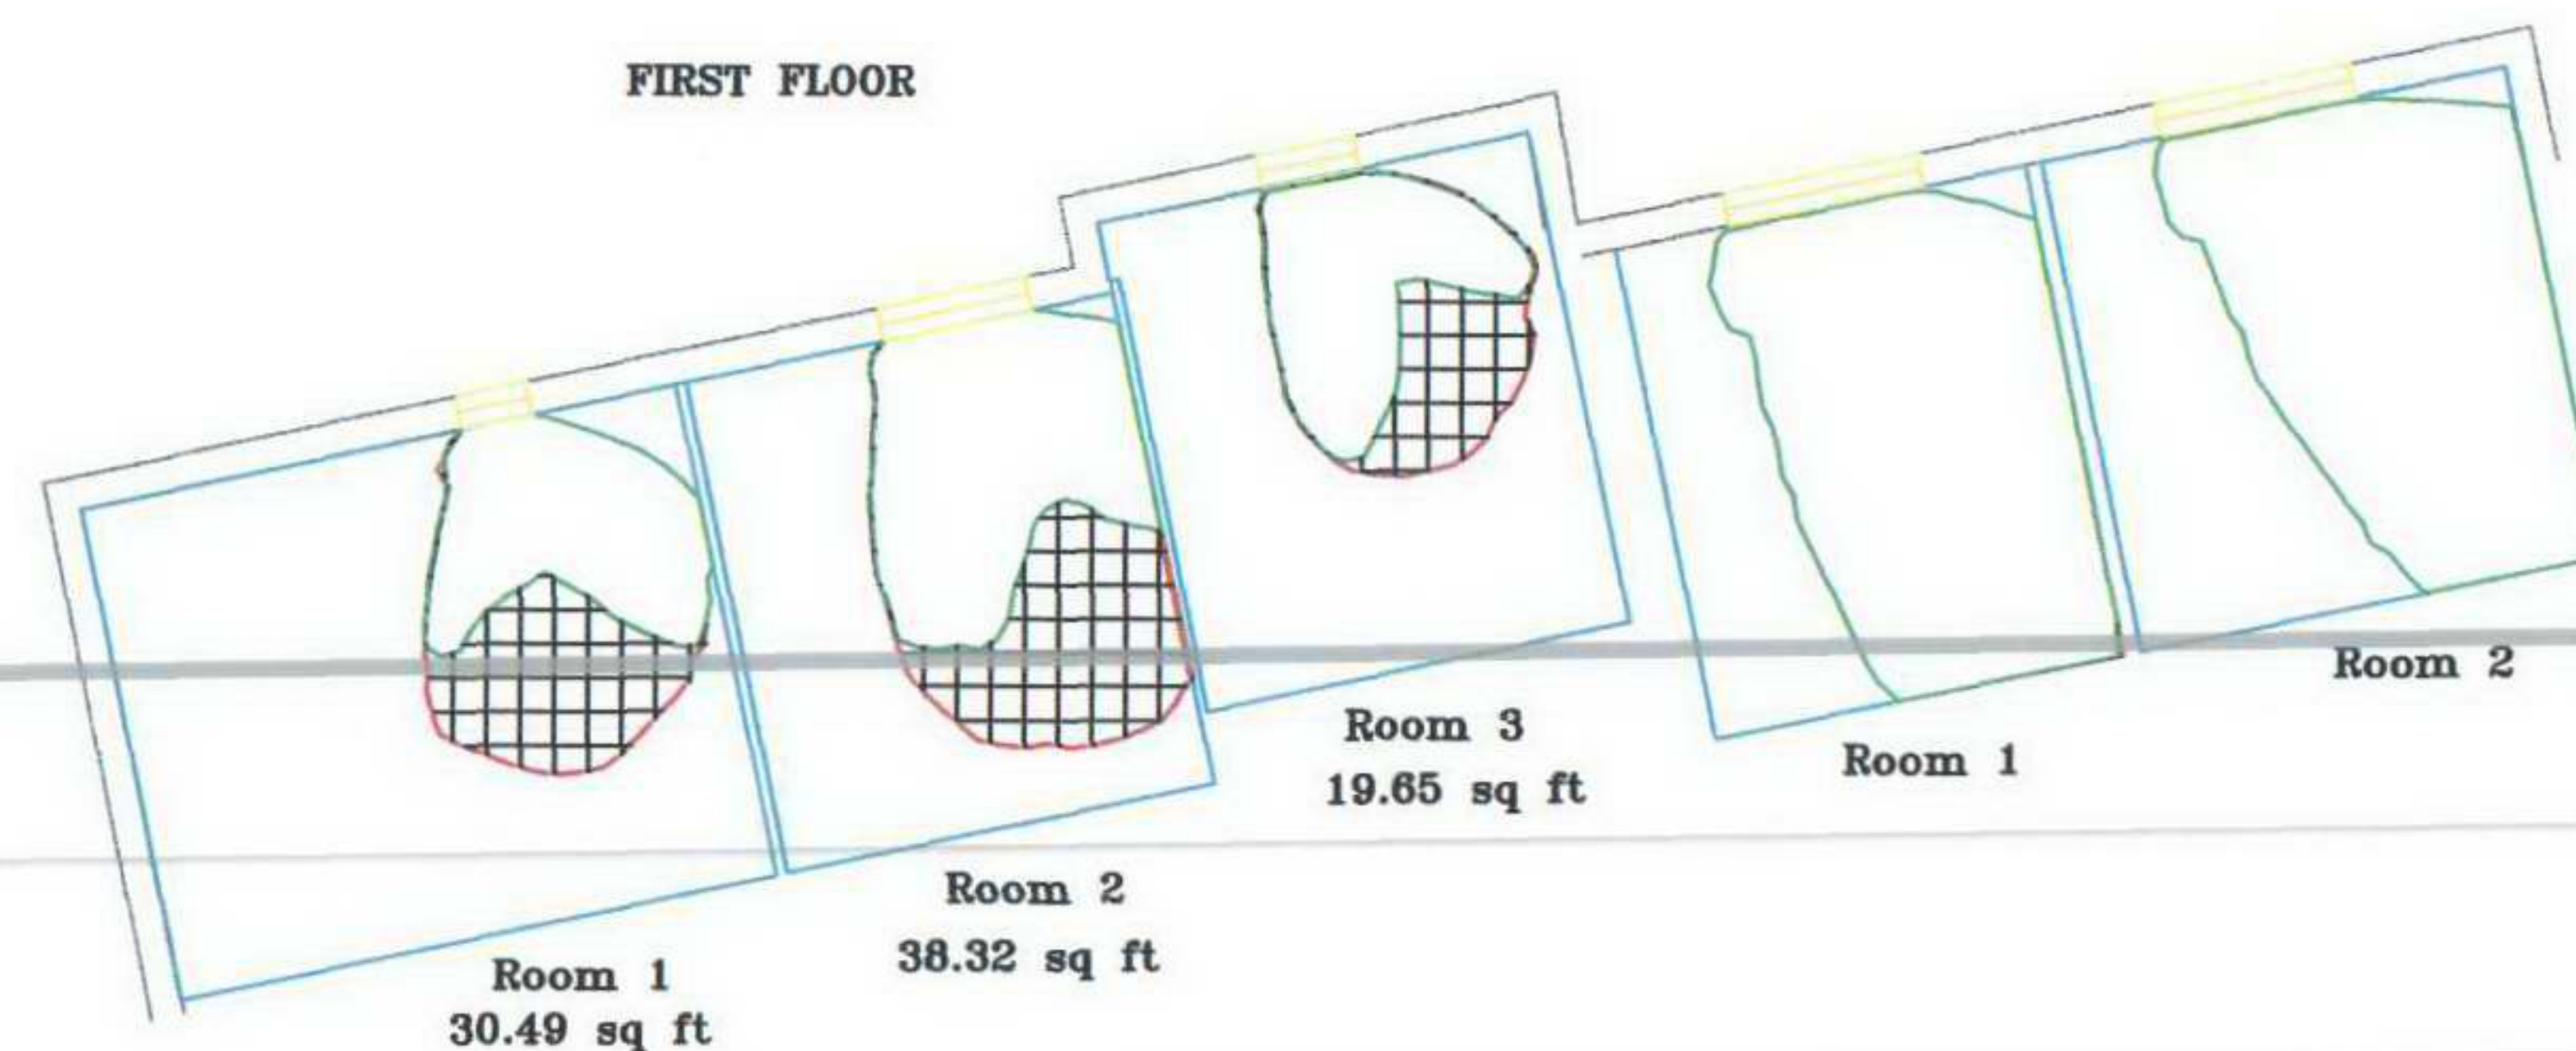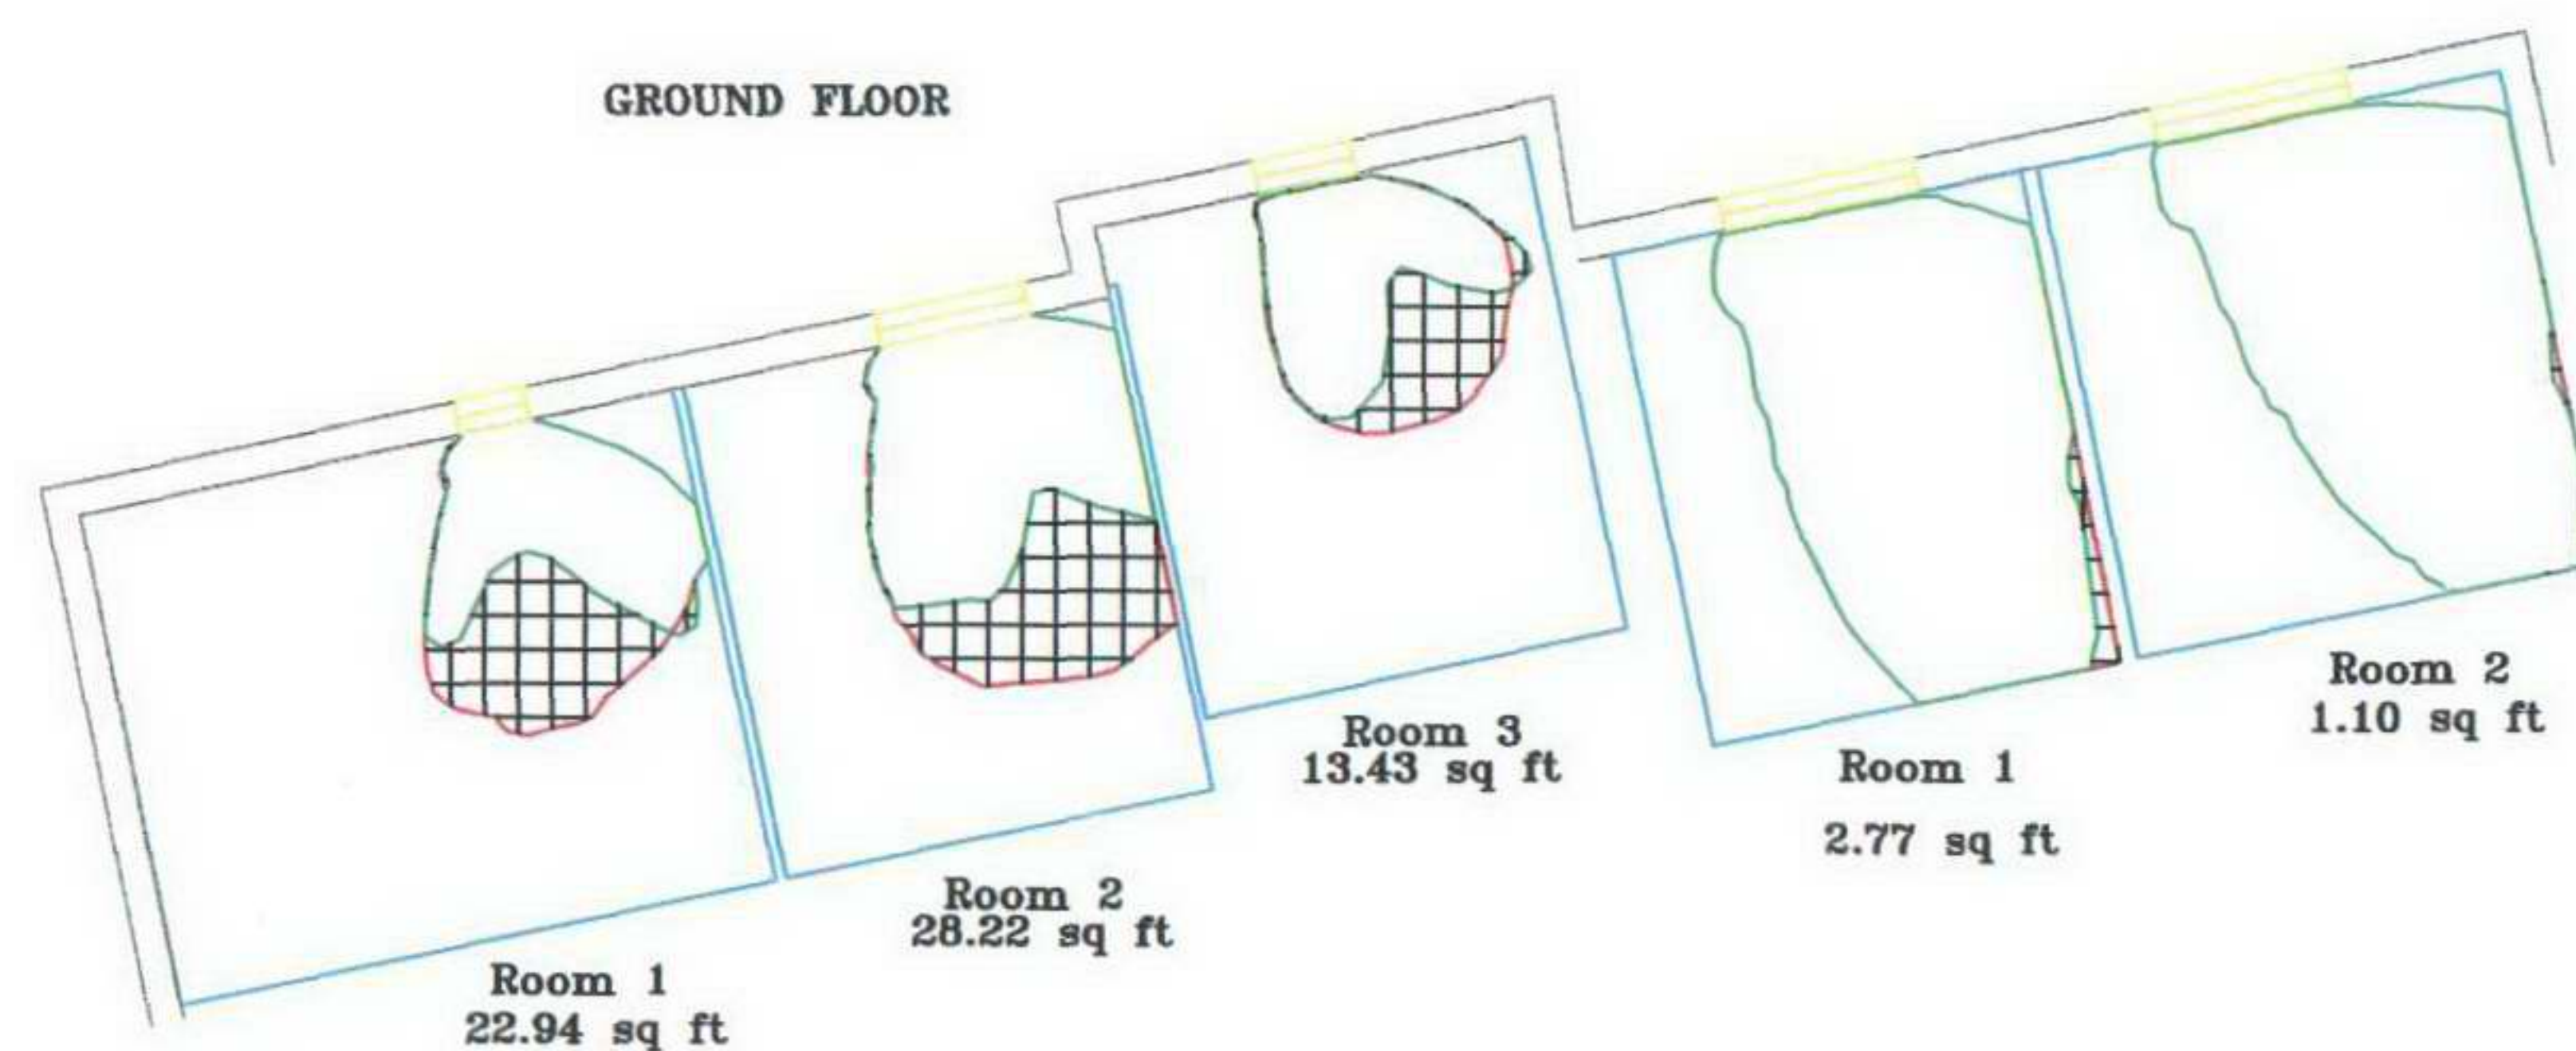

SOURCES OF INFORMATION

THE RED 0.2% DAYLIGHT CONTOUR
REPRESENTS THE EXISTING

THE GREEN 0.2% DAYLIGHT CONTOUR
REPRESENTS THE PROPOSED

THE ACTUAL LOSS OF DAYLIGHT IS
CROSSHATCHED BETWEEN THE GREEN
& RED CONTOURS & MEASURED IN Sq ft

ROOM LAYOUTS ESTIMATED

**SCHATUNOWSKI
Brooks**

CHARTERED BUILDING SURVEYORS
RIGHTS OF LIGHT SUNLIGHT DAYLIGHT
PARTY WALL CONSULTANTS

17-21 EMERALD STREET
LONDON
WC1N 3QN
T 0207 2694740
F 0207 2694747
E adrian@schatunowski-brooks.co.uk


JOB **CENTRE HEIGHTS
LONDON**

TITLE **0.2% DAYLIGHT CONTOURS
FOR 1-15 SWISS TERRACE**

SCALE **1:150** DATE **DEC 03**

DRAWN **ADRIAN C** REVISION

DRAWING NO **CE06/ROL/CAD07**

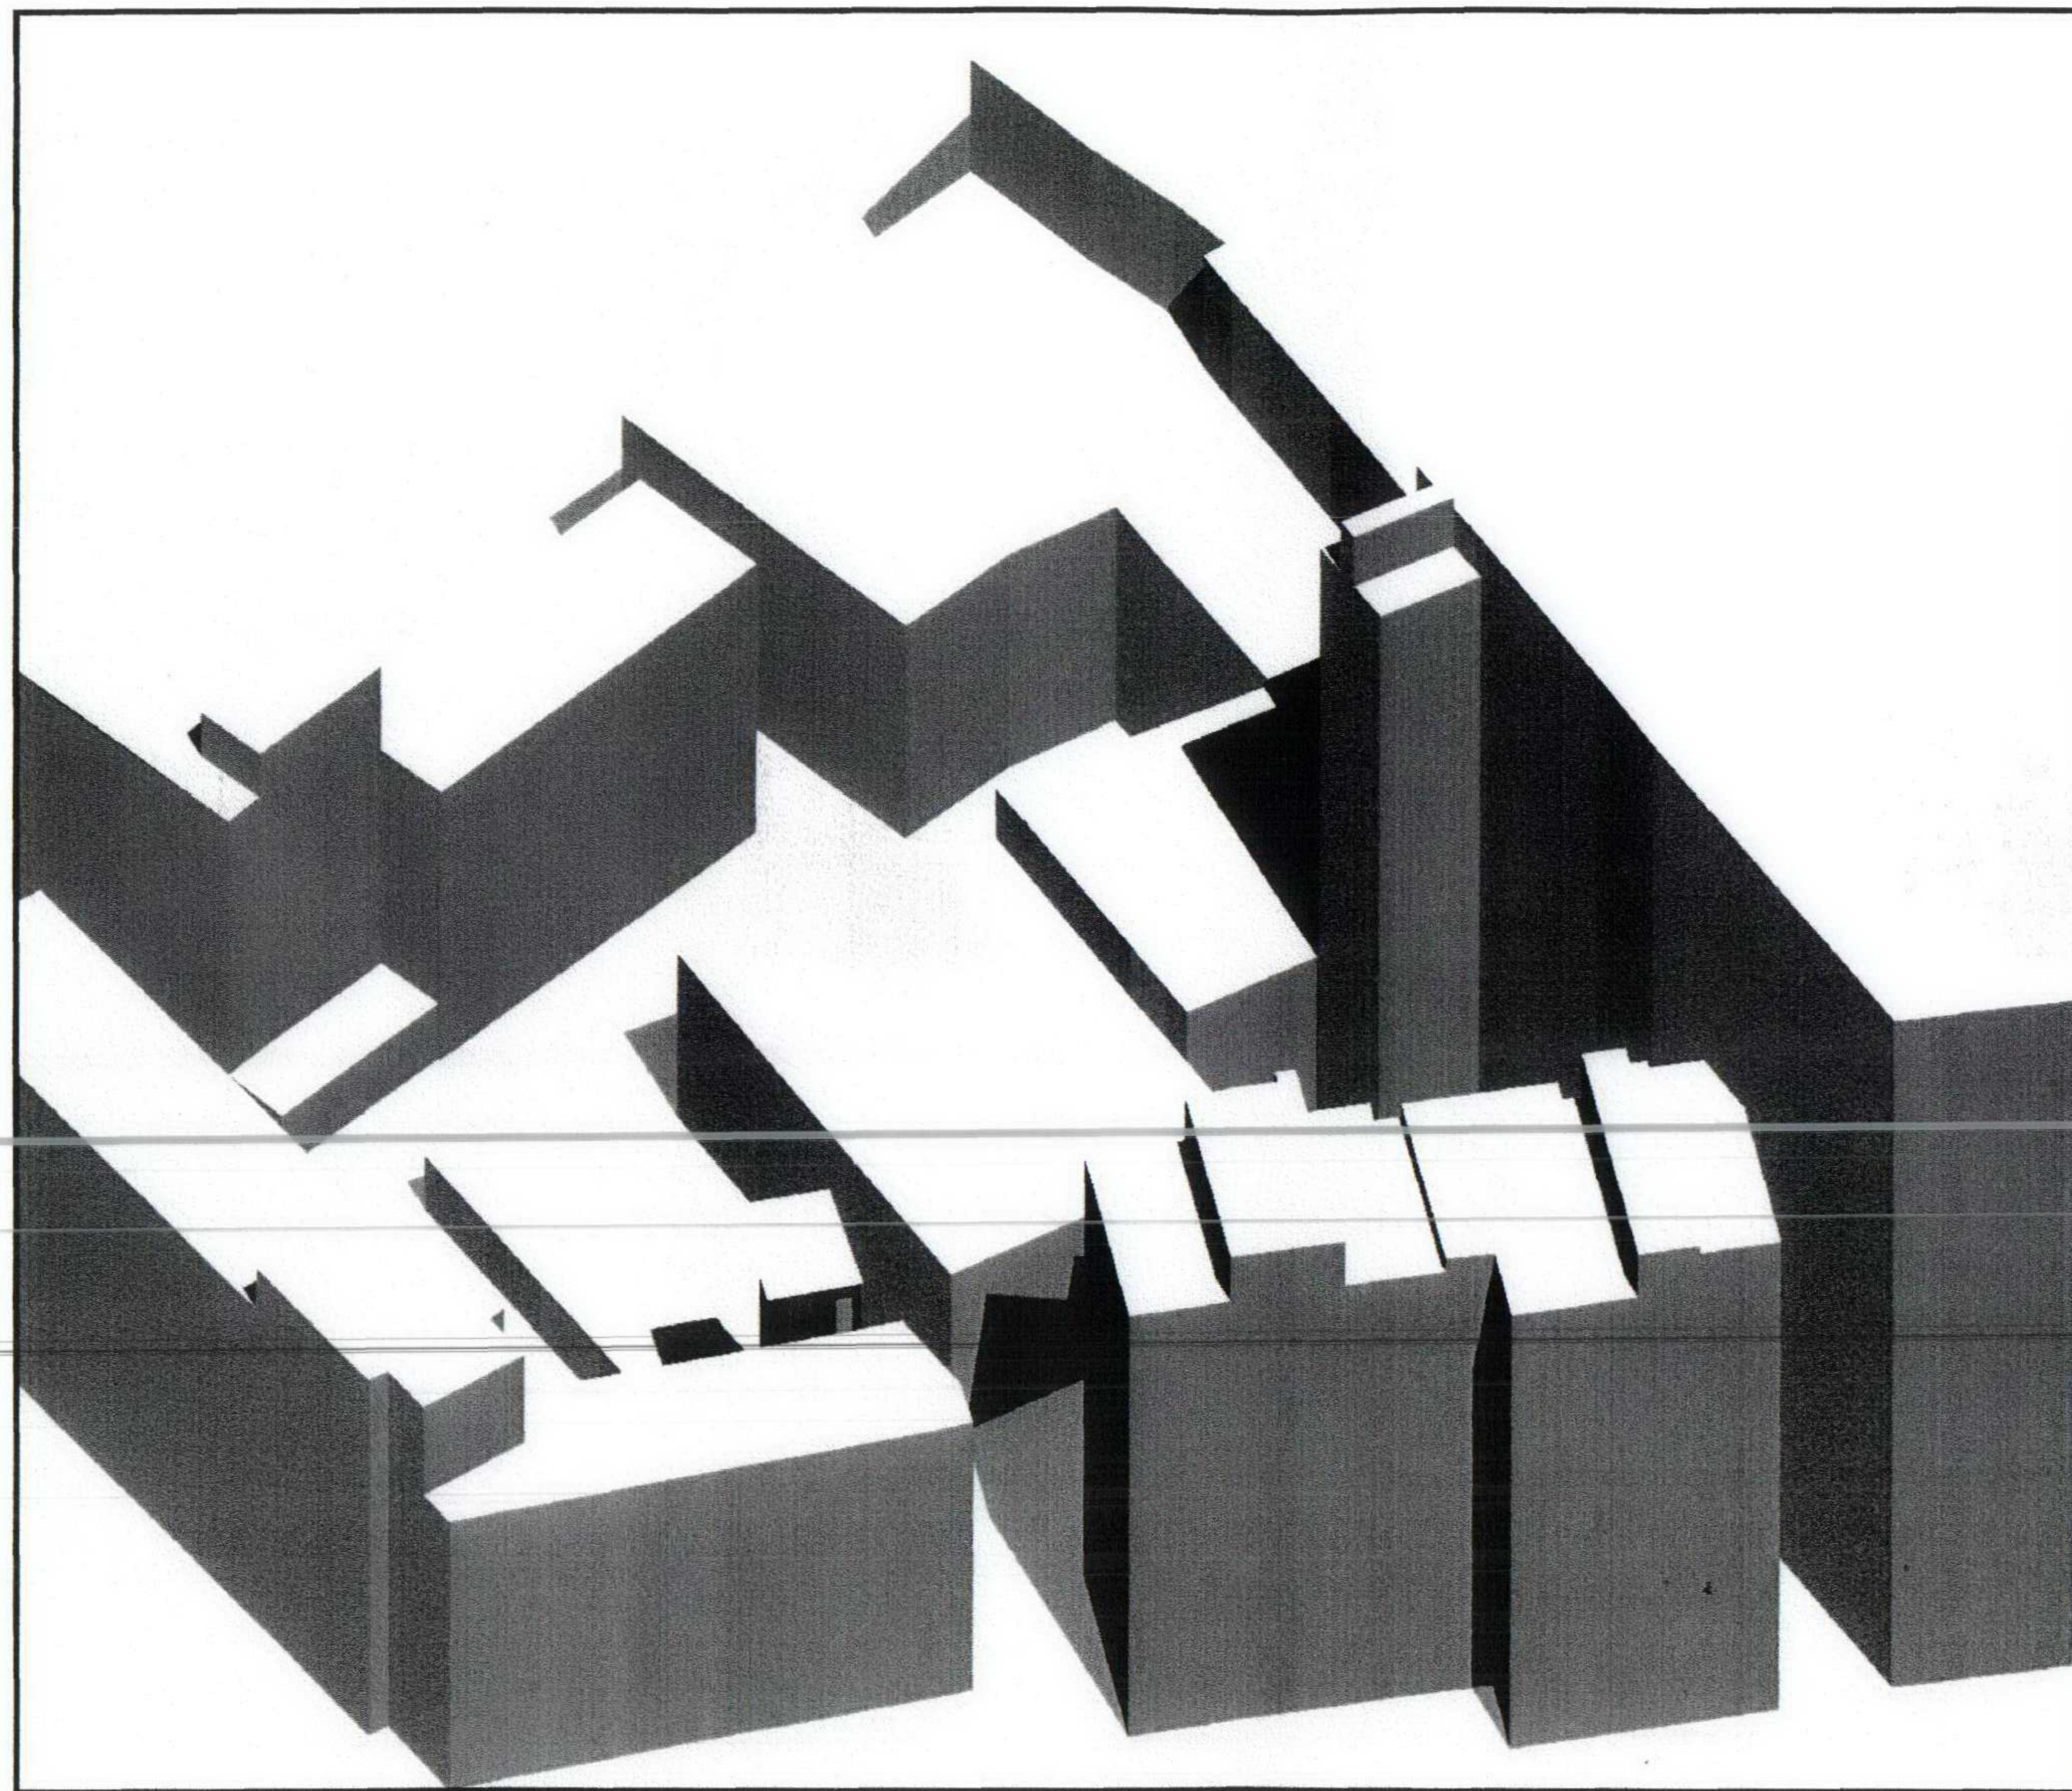

3-D VIEW OF EXISTING SITE

SOURCES OF INFORMATION

**SCHATUNOWSKI
Brooks**

CHARTERED BUILDING SURVEYORS
RIGHTS OF LIGHT SUNLIGHT DAYLIGHT
PARTY WALL CONSULTANTS

17-21 EMERALD STREET
LONDON
WC1N 3QN

T 0207 2694740
F 0207 2694747

E adrian@schatunowski-brooks.co.uk


JOB **CENTRE HEIGHTS
LONDON**

TITLE **3-D VIEW OF EXISTING SITE**

SCALE **1:150** DATE **DEC 08**

DRAWN **N/A** REVISION

DRAWING NO **CE06/ROL/CAD08**

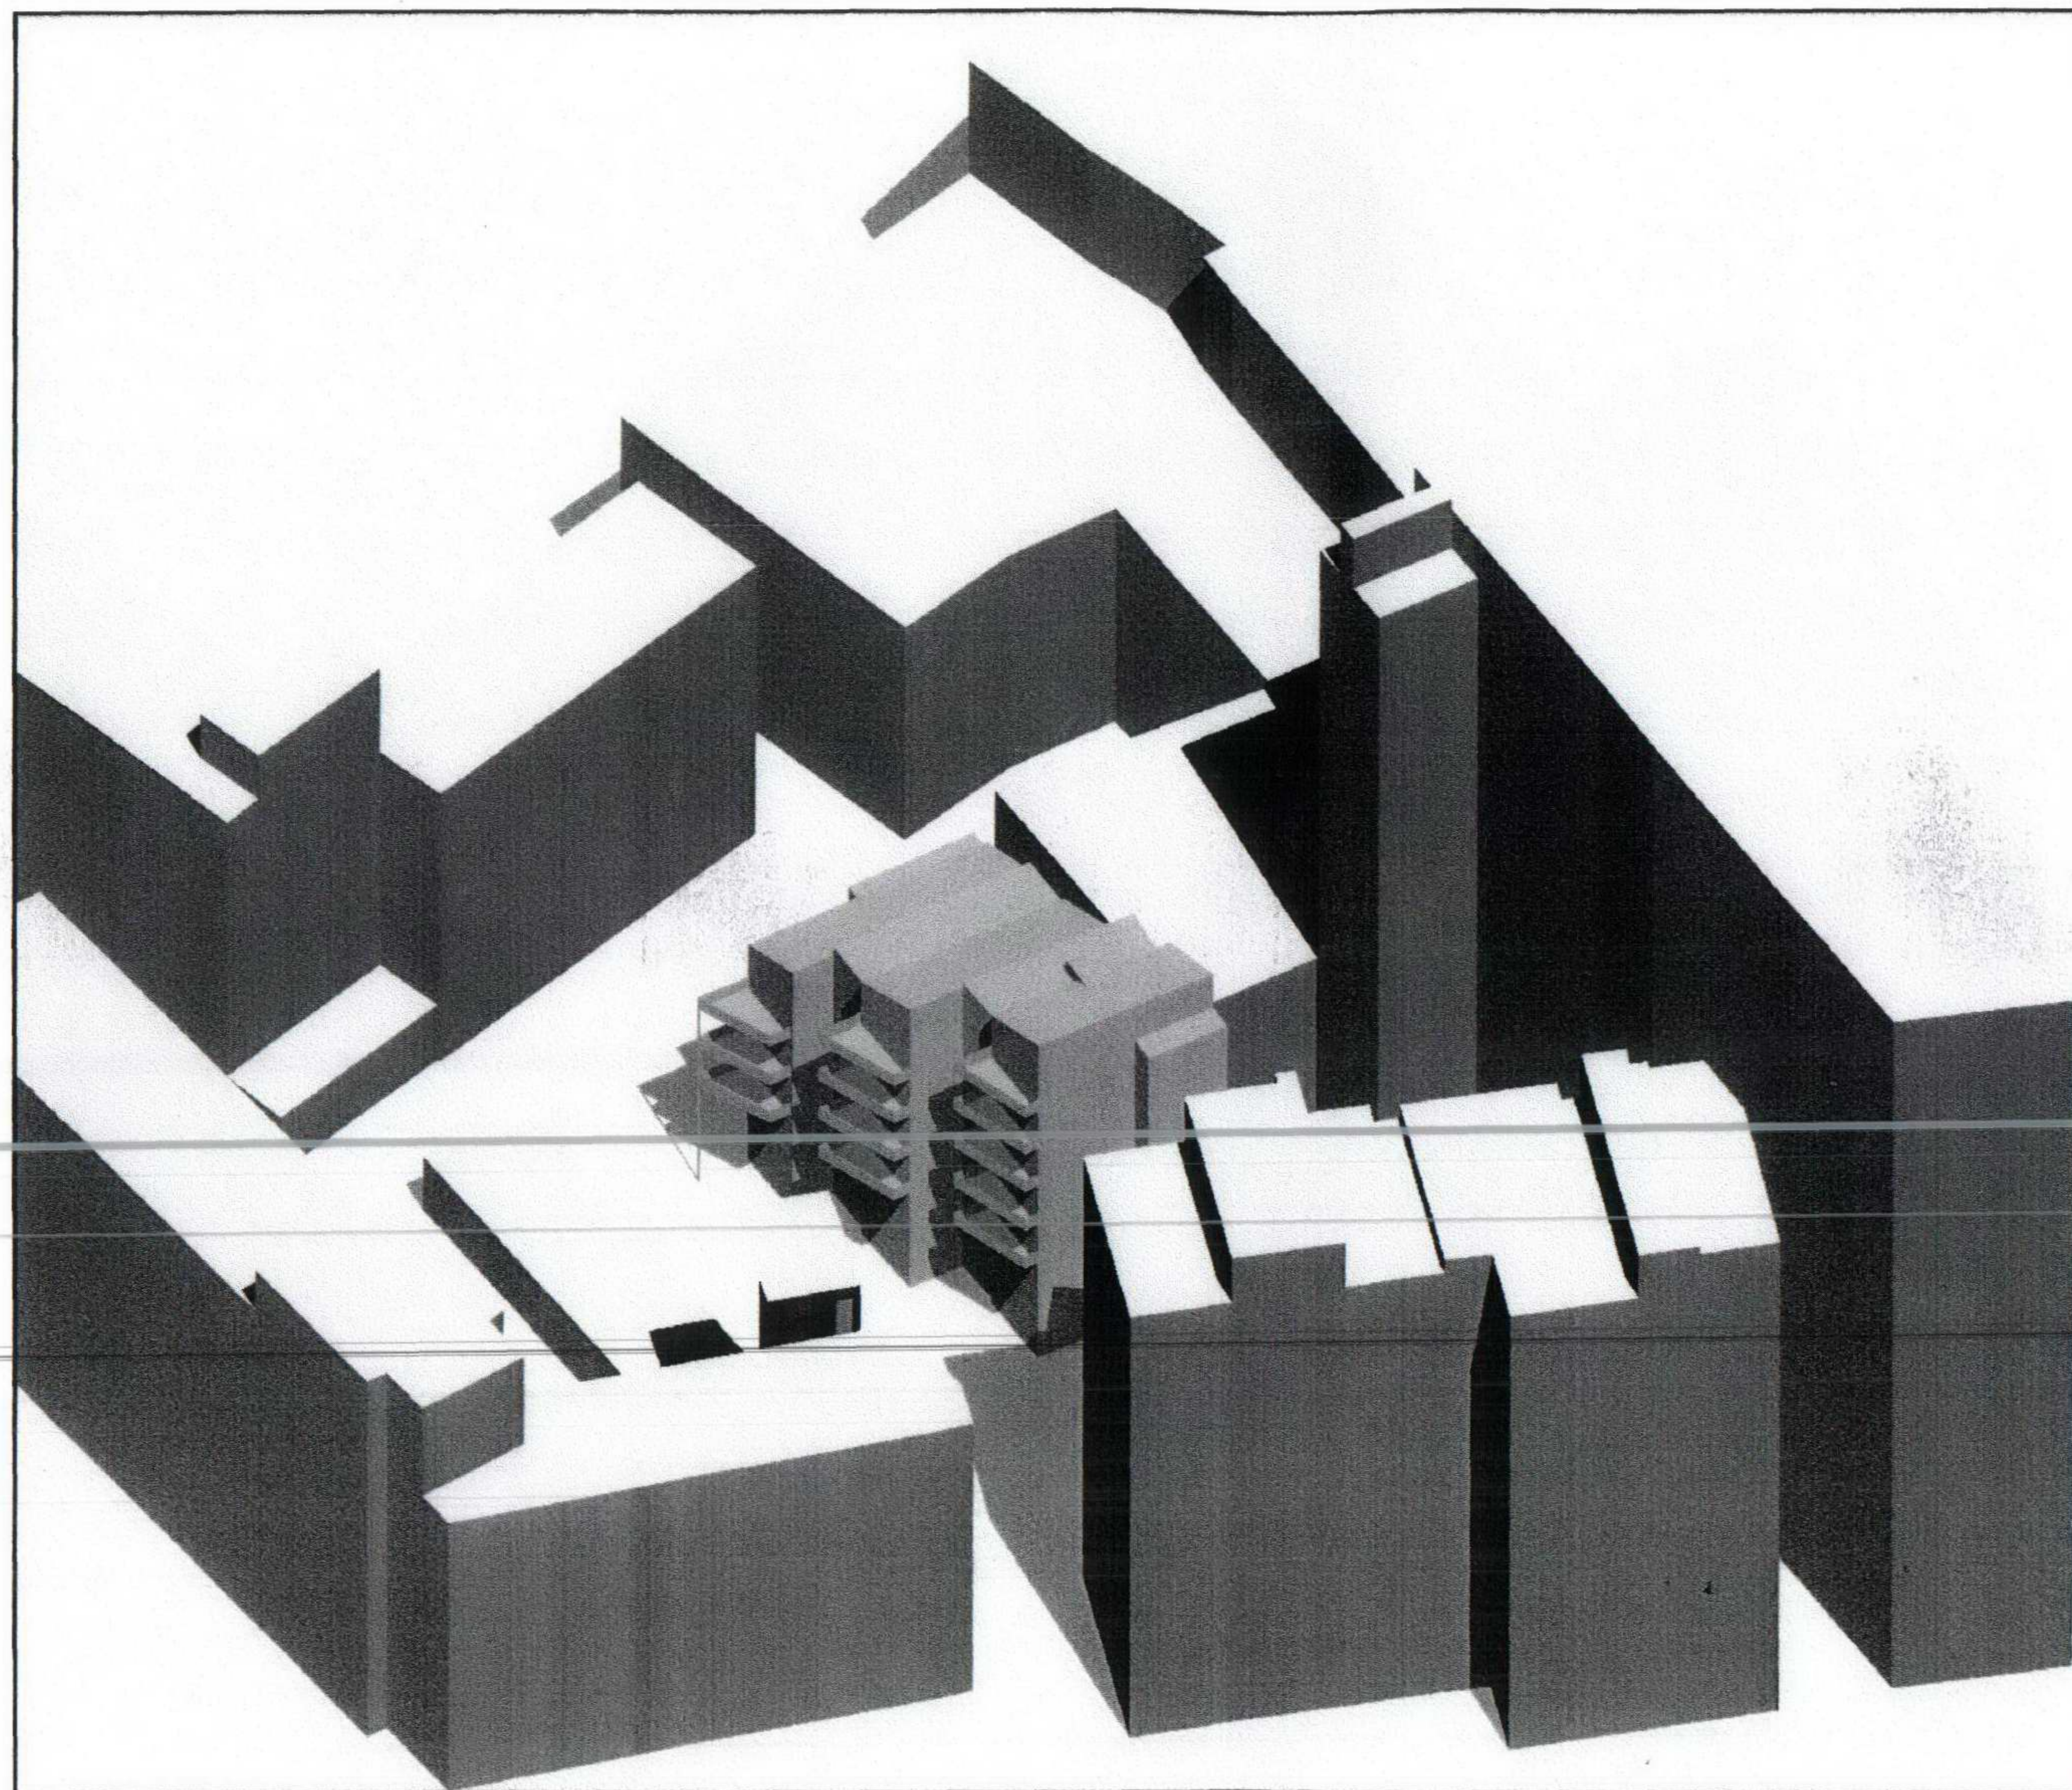

3-D VIEW OF PROPOSED SITE

SOURCES OF INFORMATION

**SCHATUNOWSKI
BROOKS**

CHARTERED BUILDING SURVEYORS
RIGHTS OF LIGHT SUNLIGHT DAYLIGHT
PARTY WALL CONSULTANTS

17-21 EMERALD STREET

LONDON

WC1N 3QN

T 0207 2694740

F 0207 2694747

E adrian@schatunowski-brooks.co.uk

JOB CENTRE HEIGHTS
LONDON

TITLE 3-D VIEW OF PROPOSED SITE


SCALE 1:150

DATE DEC 08

DRAWN N/A

REVISION

DRAWING NO CE06/ROL/CAD09

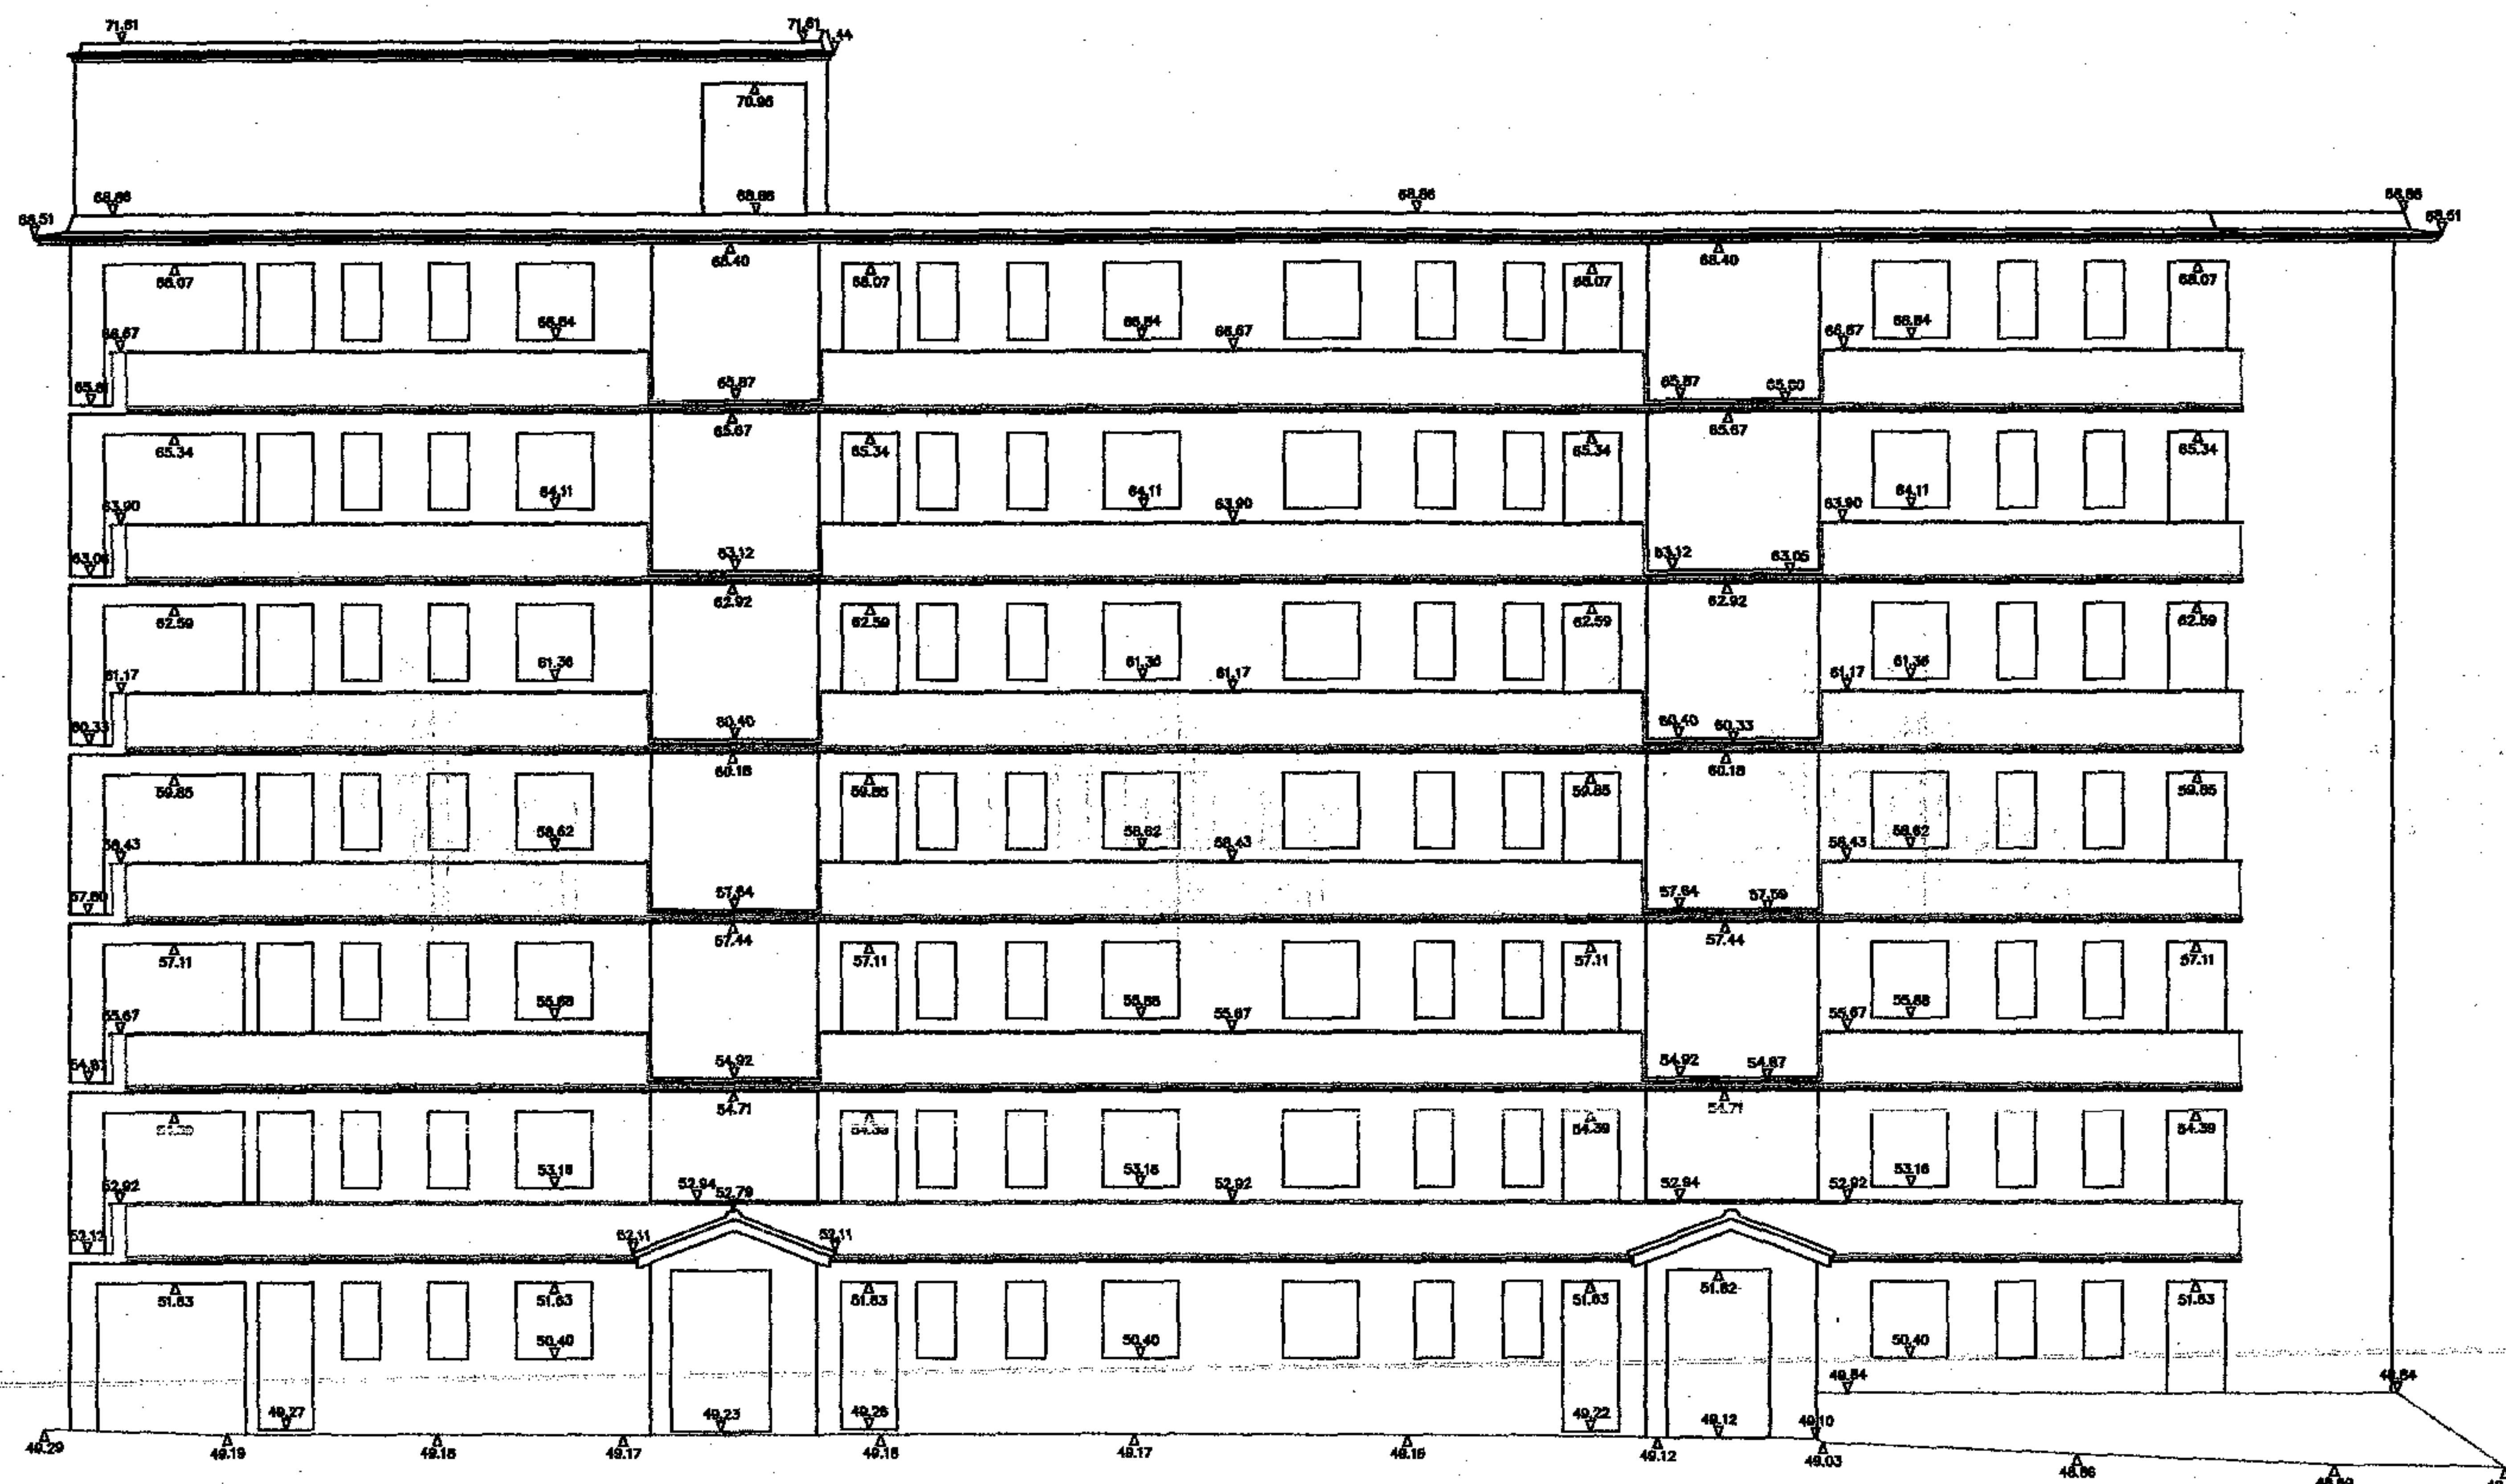

HICKES HOUSE

△ 45.000m A.O.D.

SOURCES OF INFORMATION

CHARTERED BUILDING SURVEYORS
RIGHTS OF LIGHT SUNLIGHT DAYLIGHT
PARTY WALL CONSULTANTS

17-21 EMERALD STREET
LONDON
WC1N 3QN
T 0207 2694740
F 0207 2694747
E adrian@schammow-brooks.co.uk


JOB CENTRE HEIGHTS
LONDON

TITLE SURVEY ELEVATION OF
HICKES HOUSE

SCALE 1:150 DATE DEC 03

DRAWN ADRIAN C REVISION

DRAWING NO CE06/ROL/CAD11

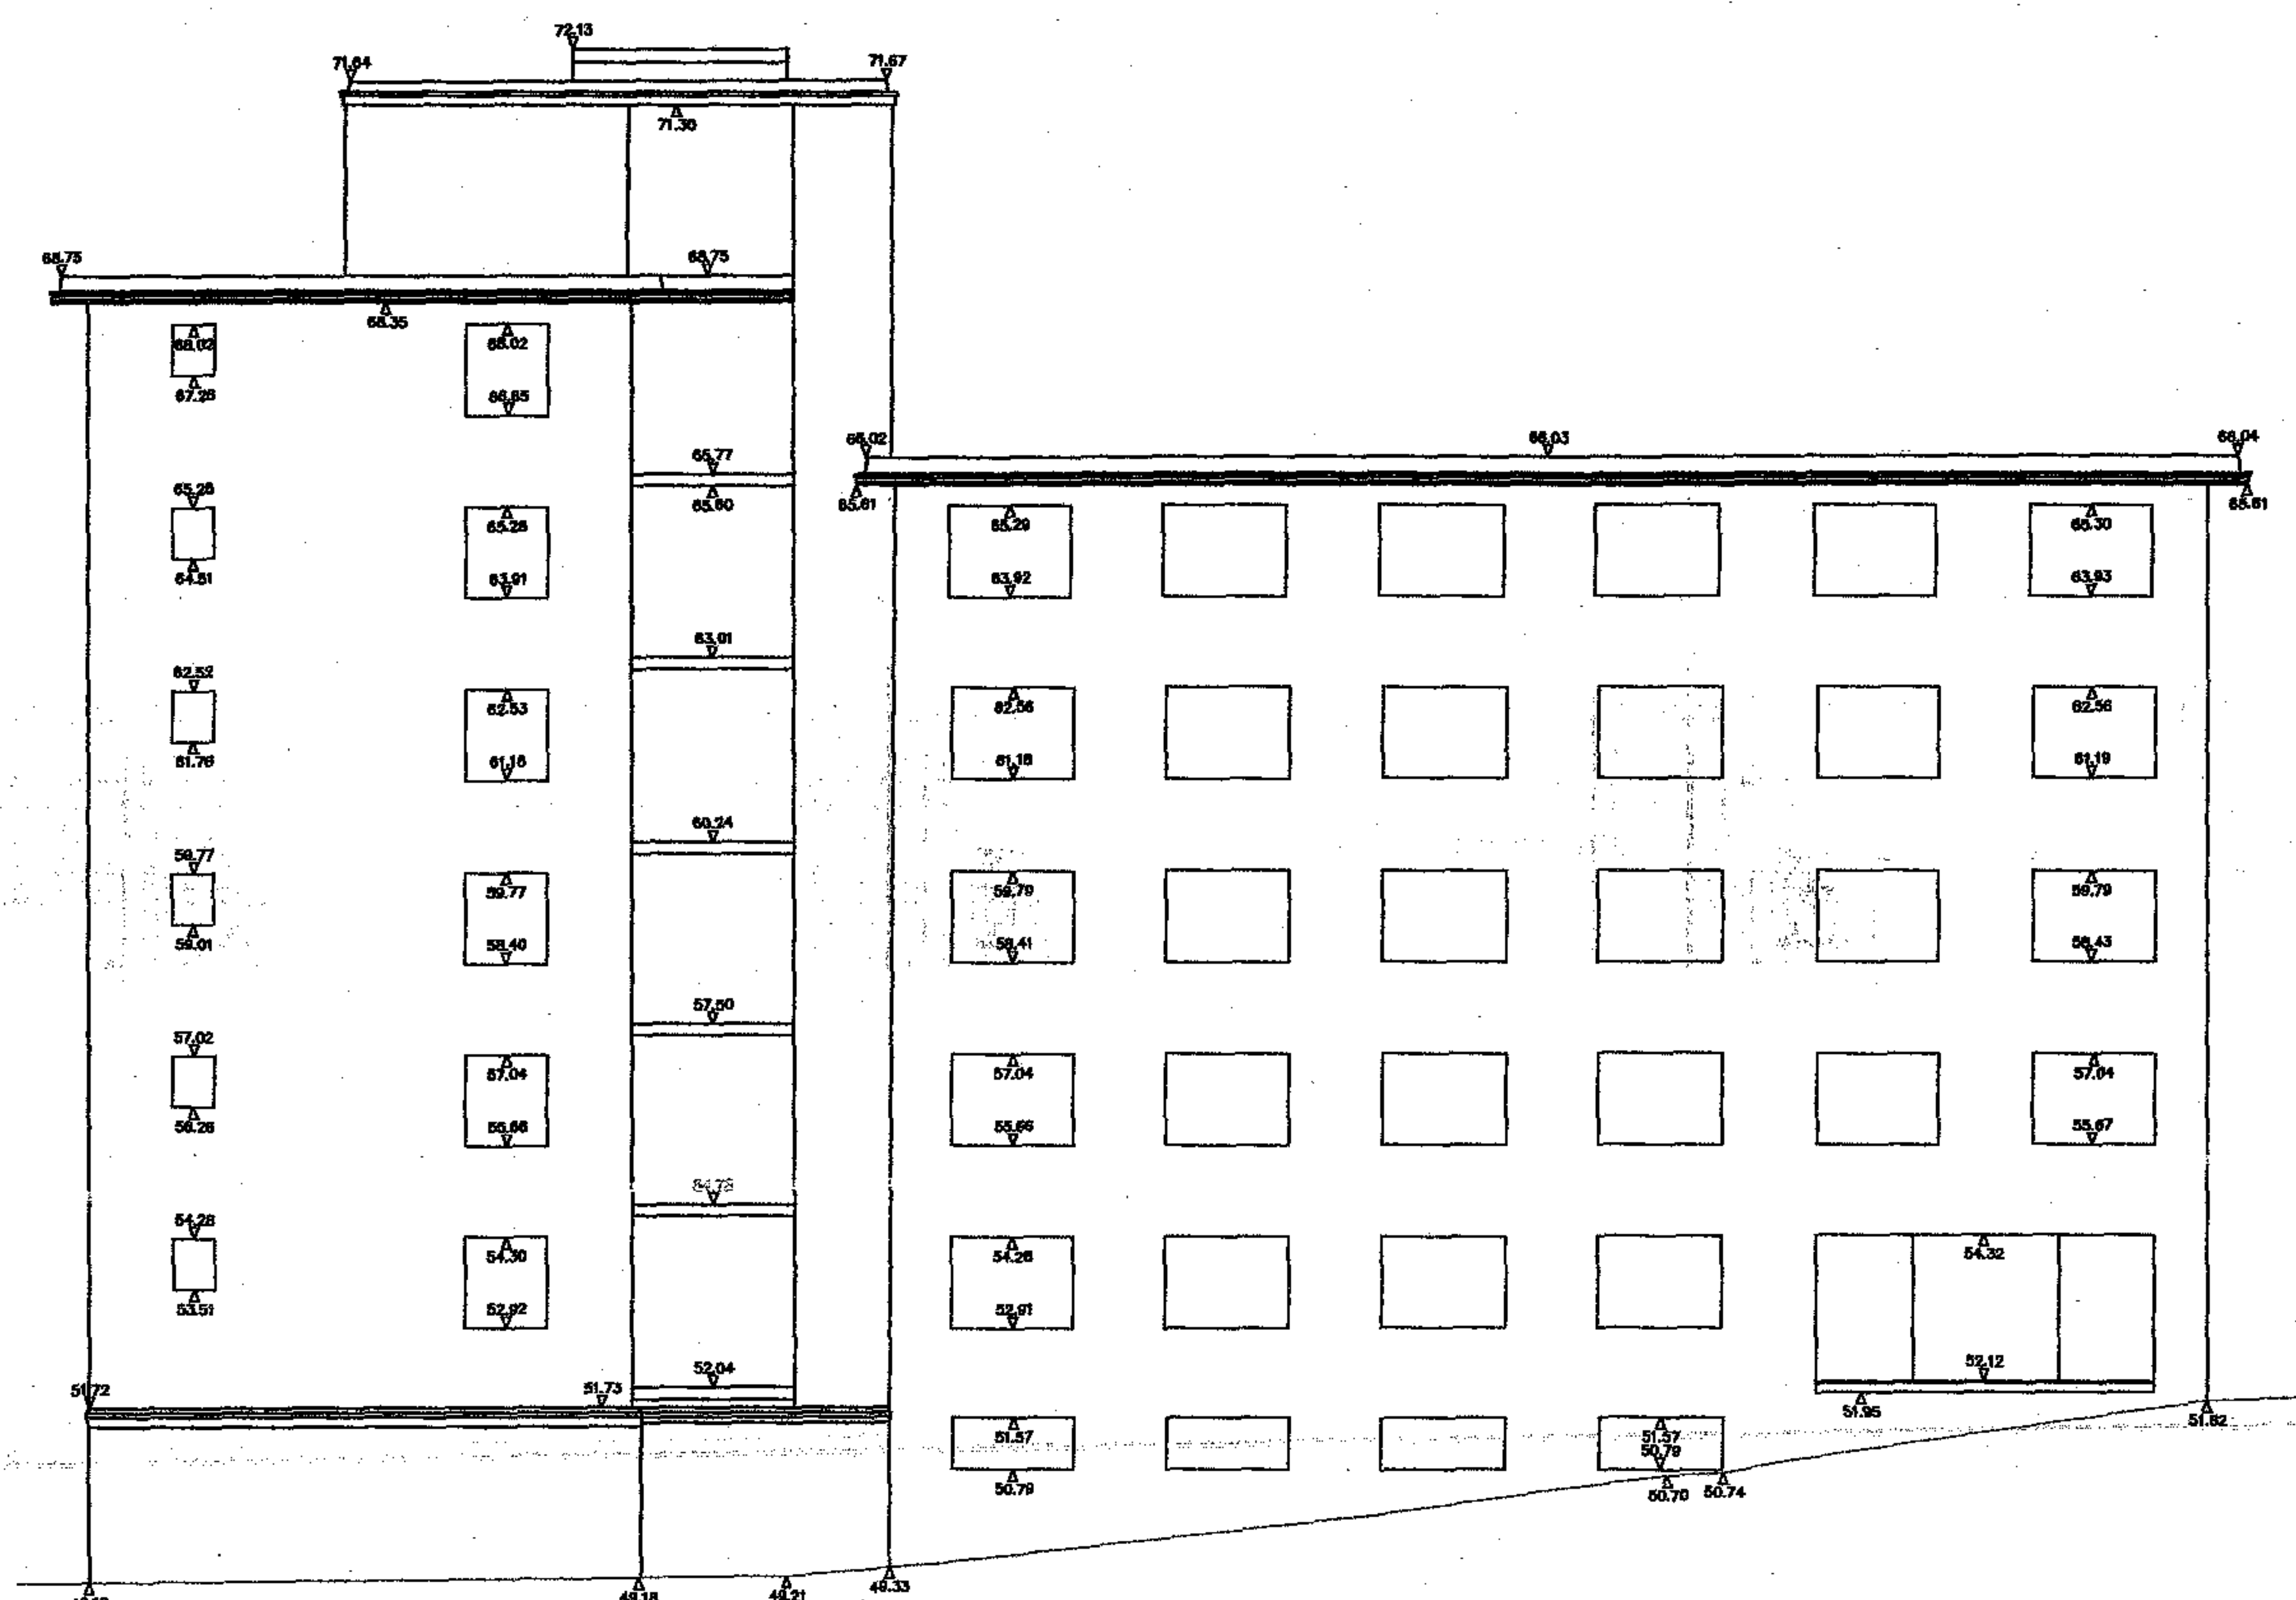

CAMPDEN HOUSE

△ 45.000m A.O.D.

SOURCES OF INFORMATION

CHARTERED BUILDING SURVEYORS
RIGHTS OF LIGHT SUNLIGHT DAYLIGHT
PARTY WALL CONSULTANTS

17-21 EMERALD STREET
LONDON
WC1N 3QN
T 0207 2694740
F 0207 2694747
E adrian@schattnowski-brooks.co.uk

JOB CENTRE HEIGHTS
LONDON

TITLE SURVEY ELEVATION OF
CAMPDEN HOUSE

SCALE 1:150 DATE DEC 08

DRAWN ADRIAN C

REVISION

DRAWING NO CE06/ROI/CAD12