



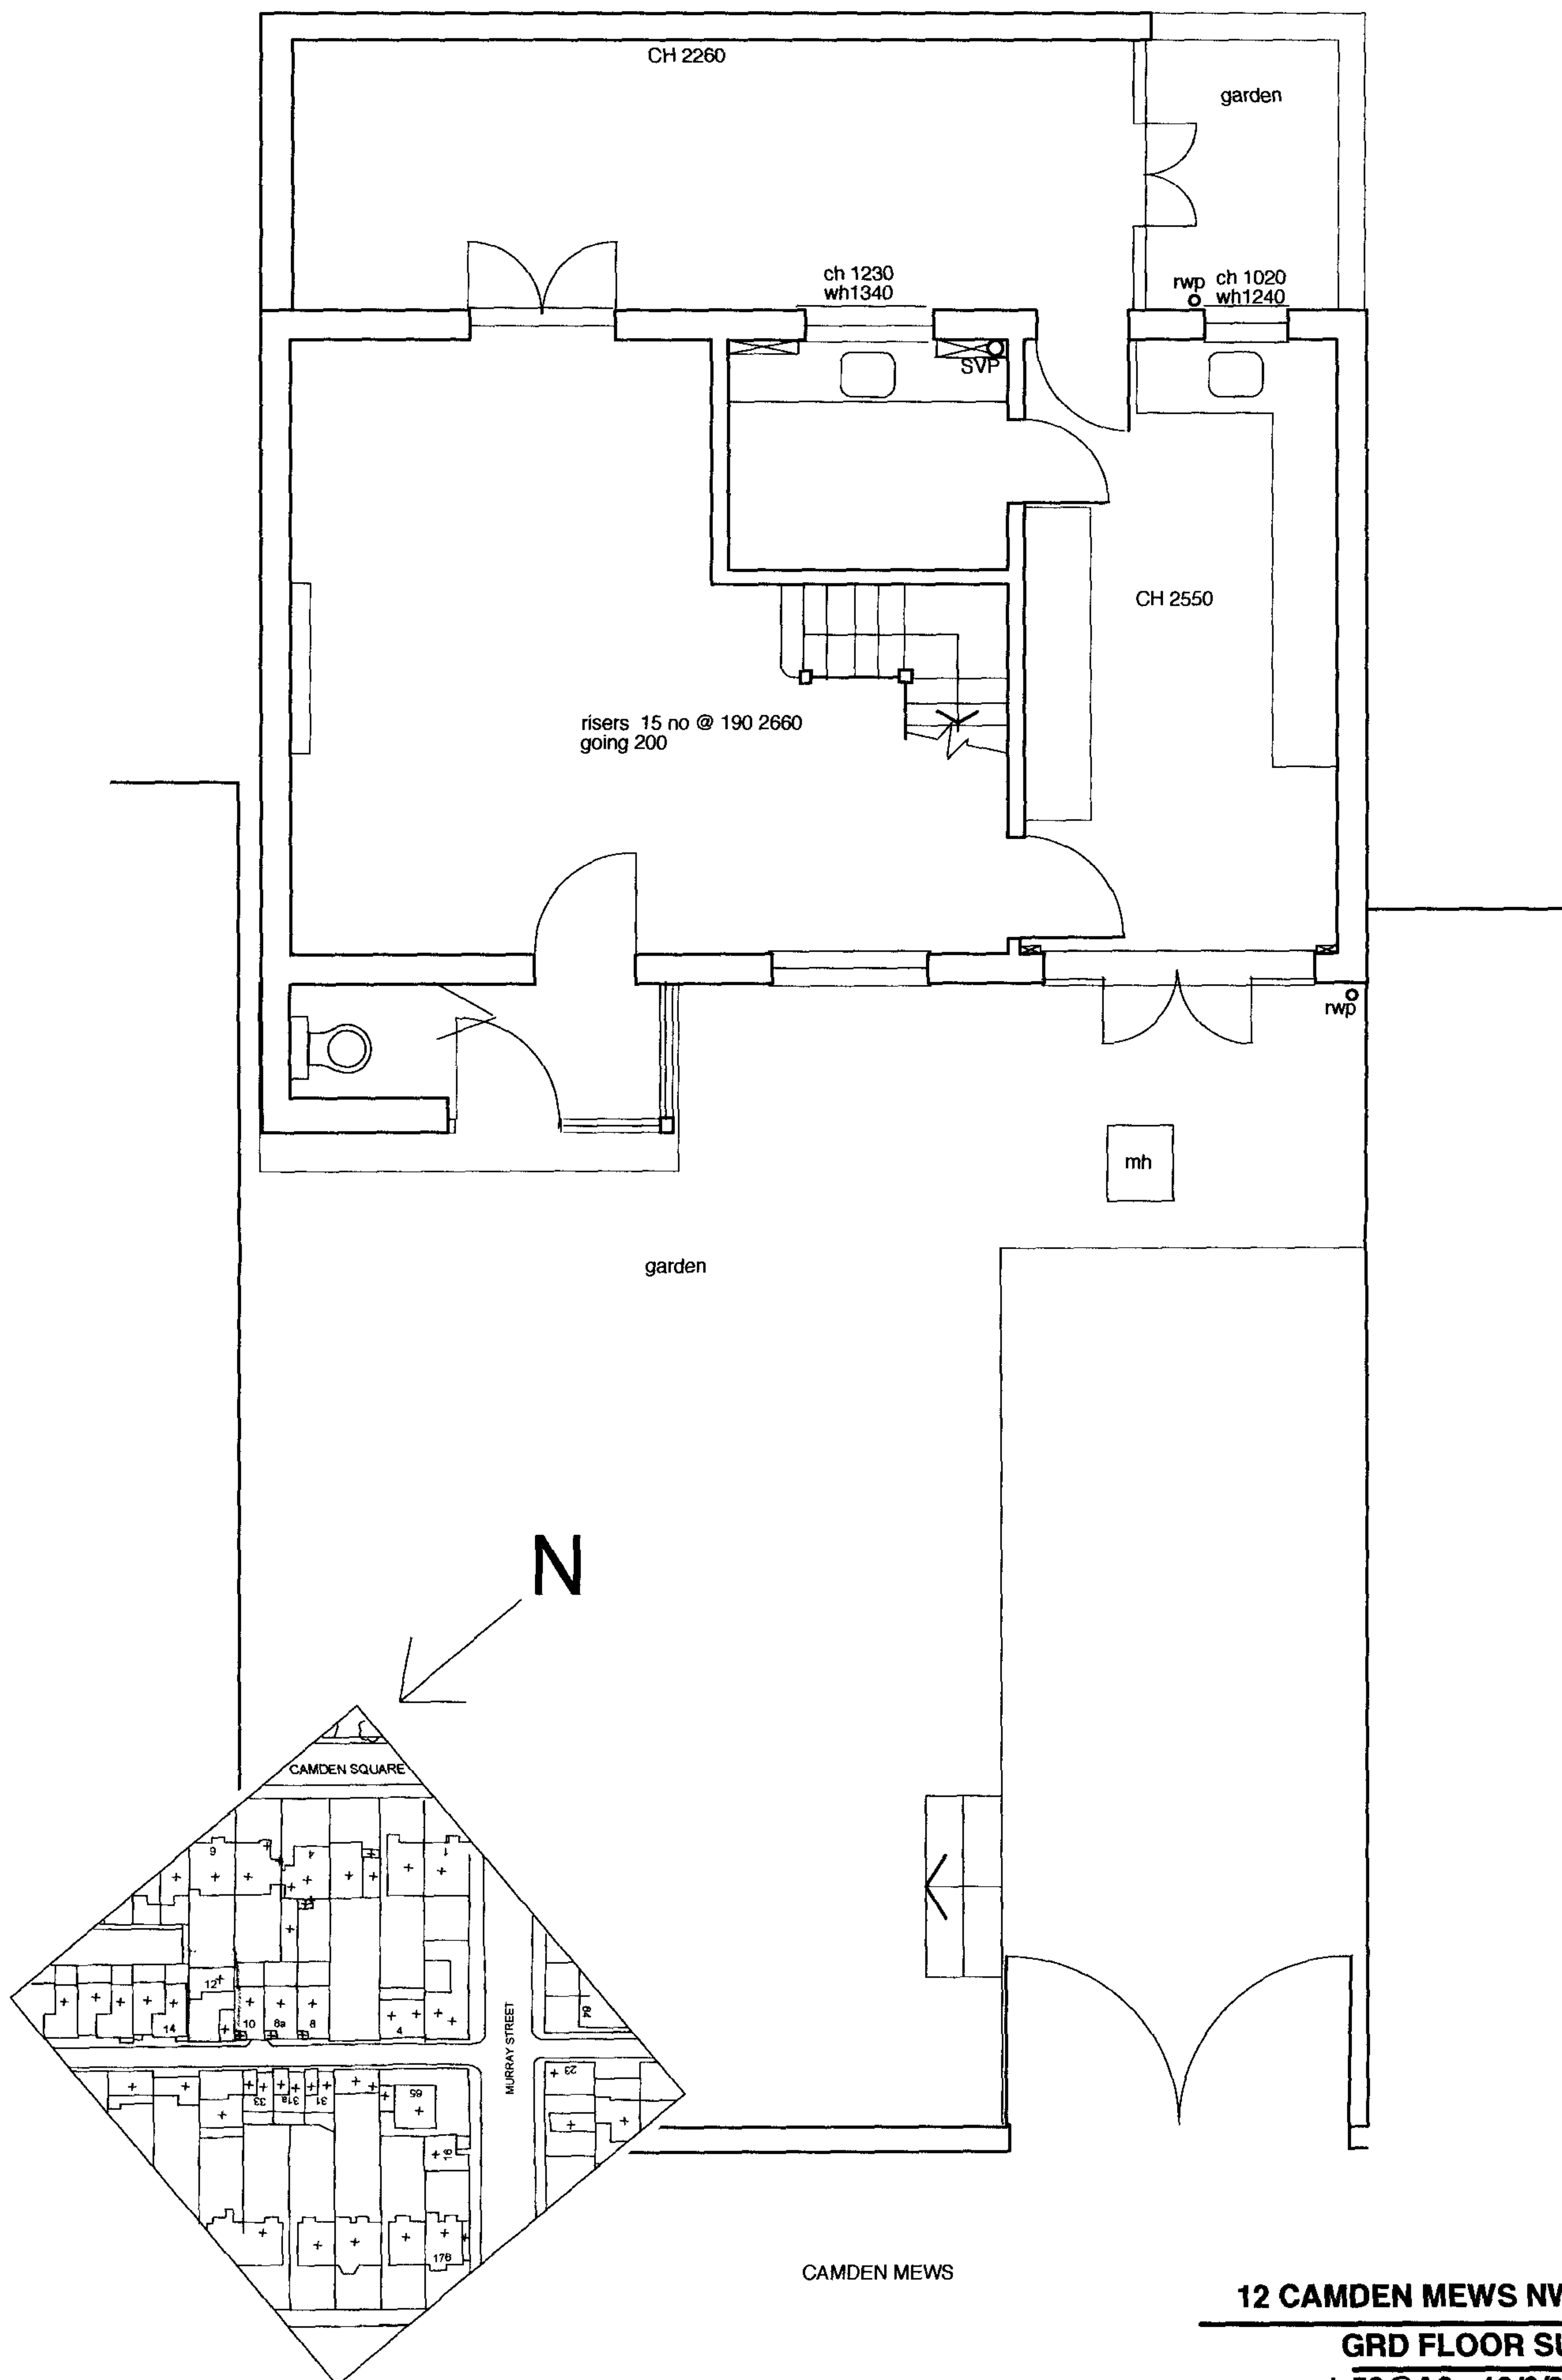


12 CAMDEN MEWS NW1 9DA

GRD FLOOR SURVEY

1:50@A3 10/6/04 SD1

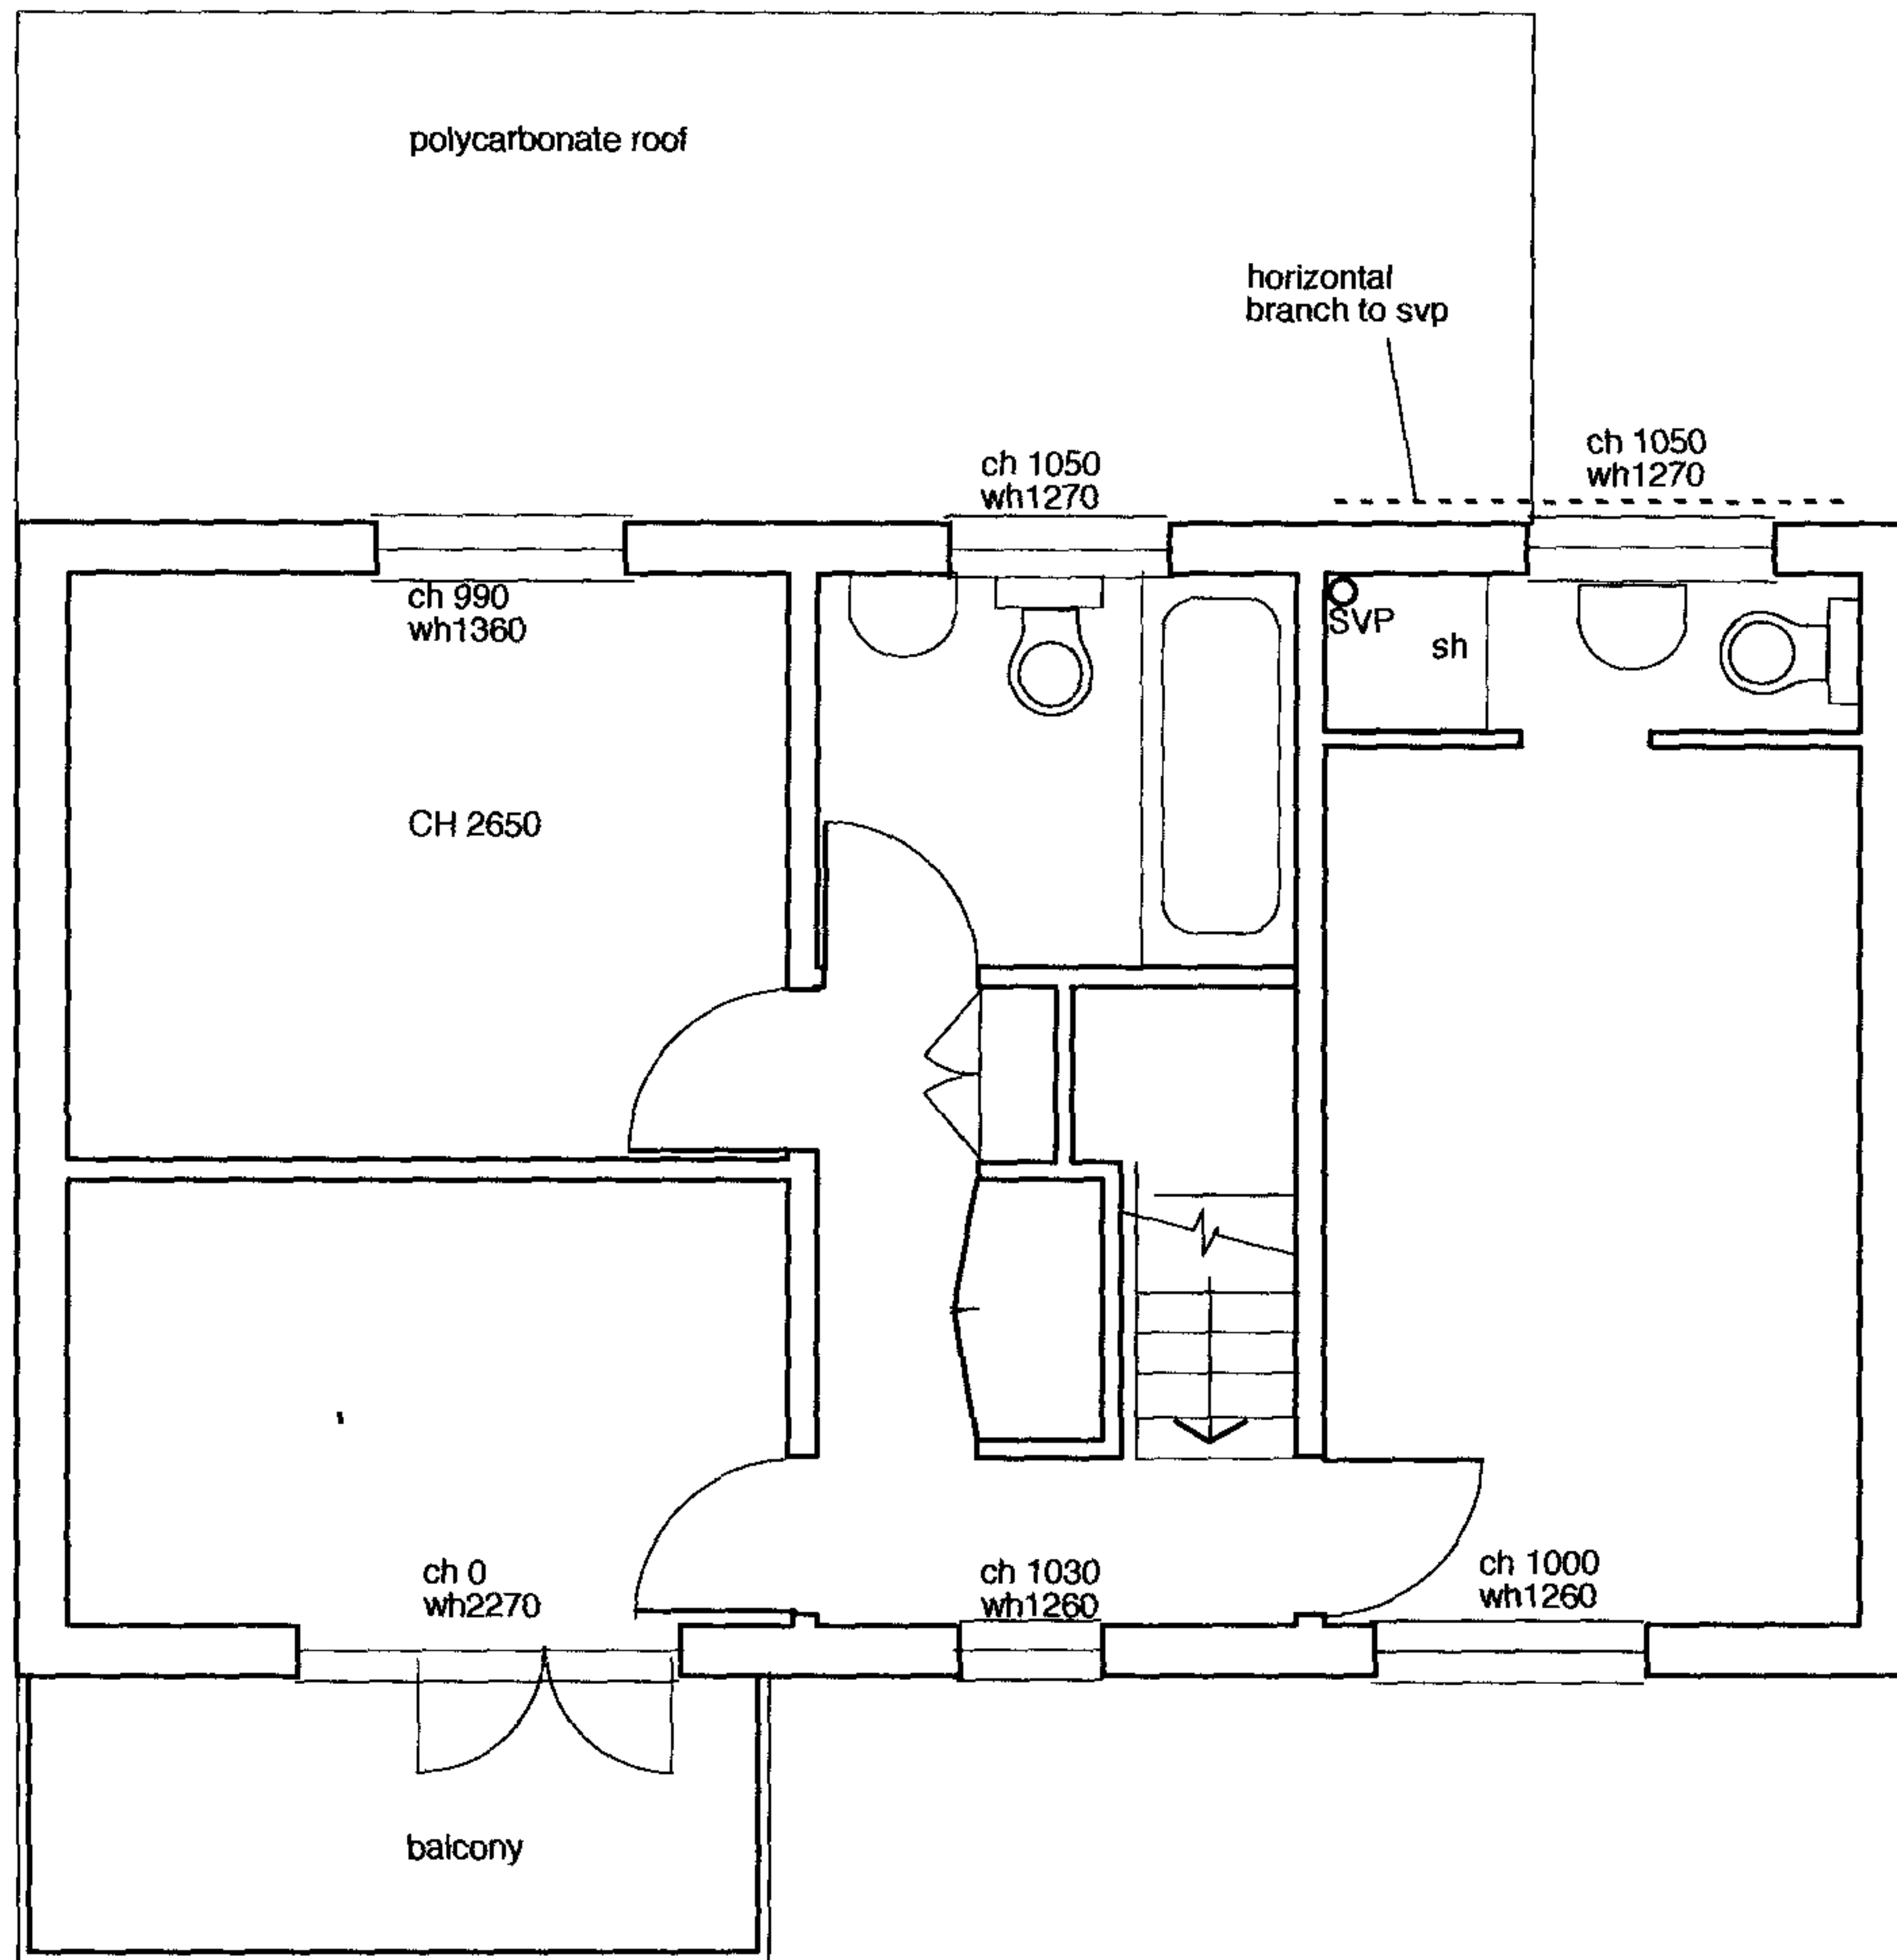

IST FLOOR SURVEY

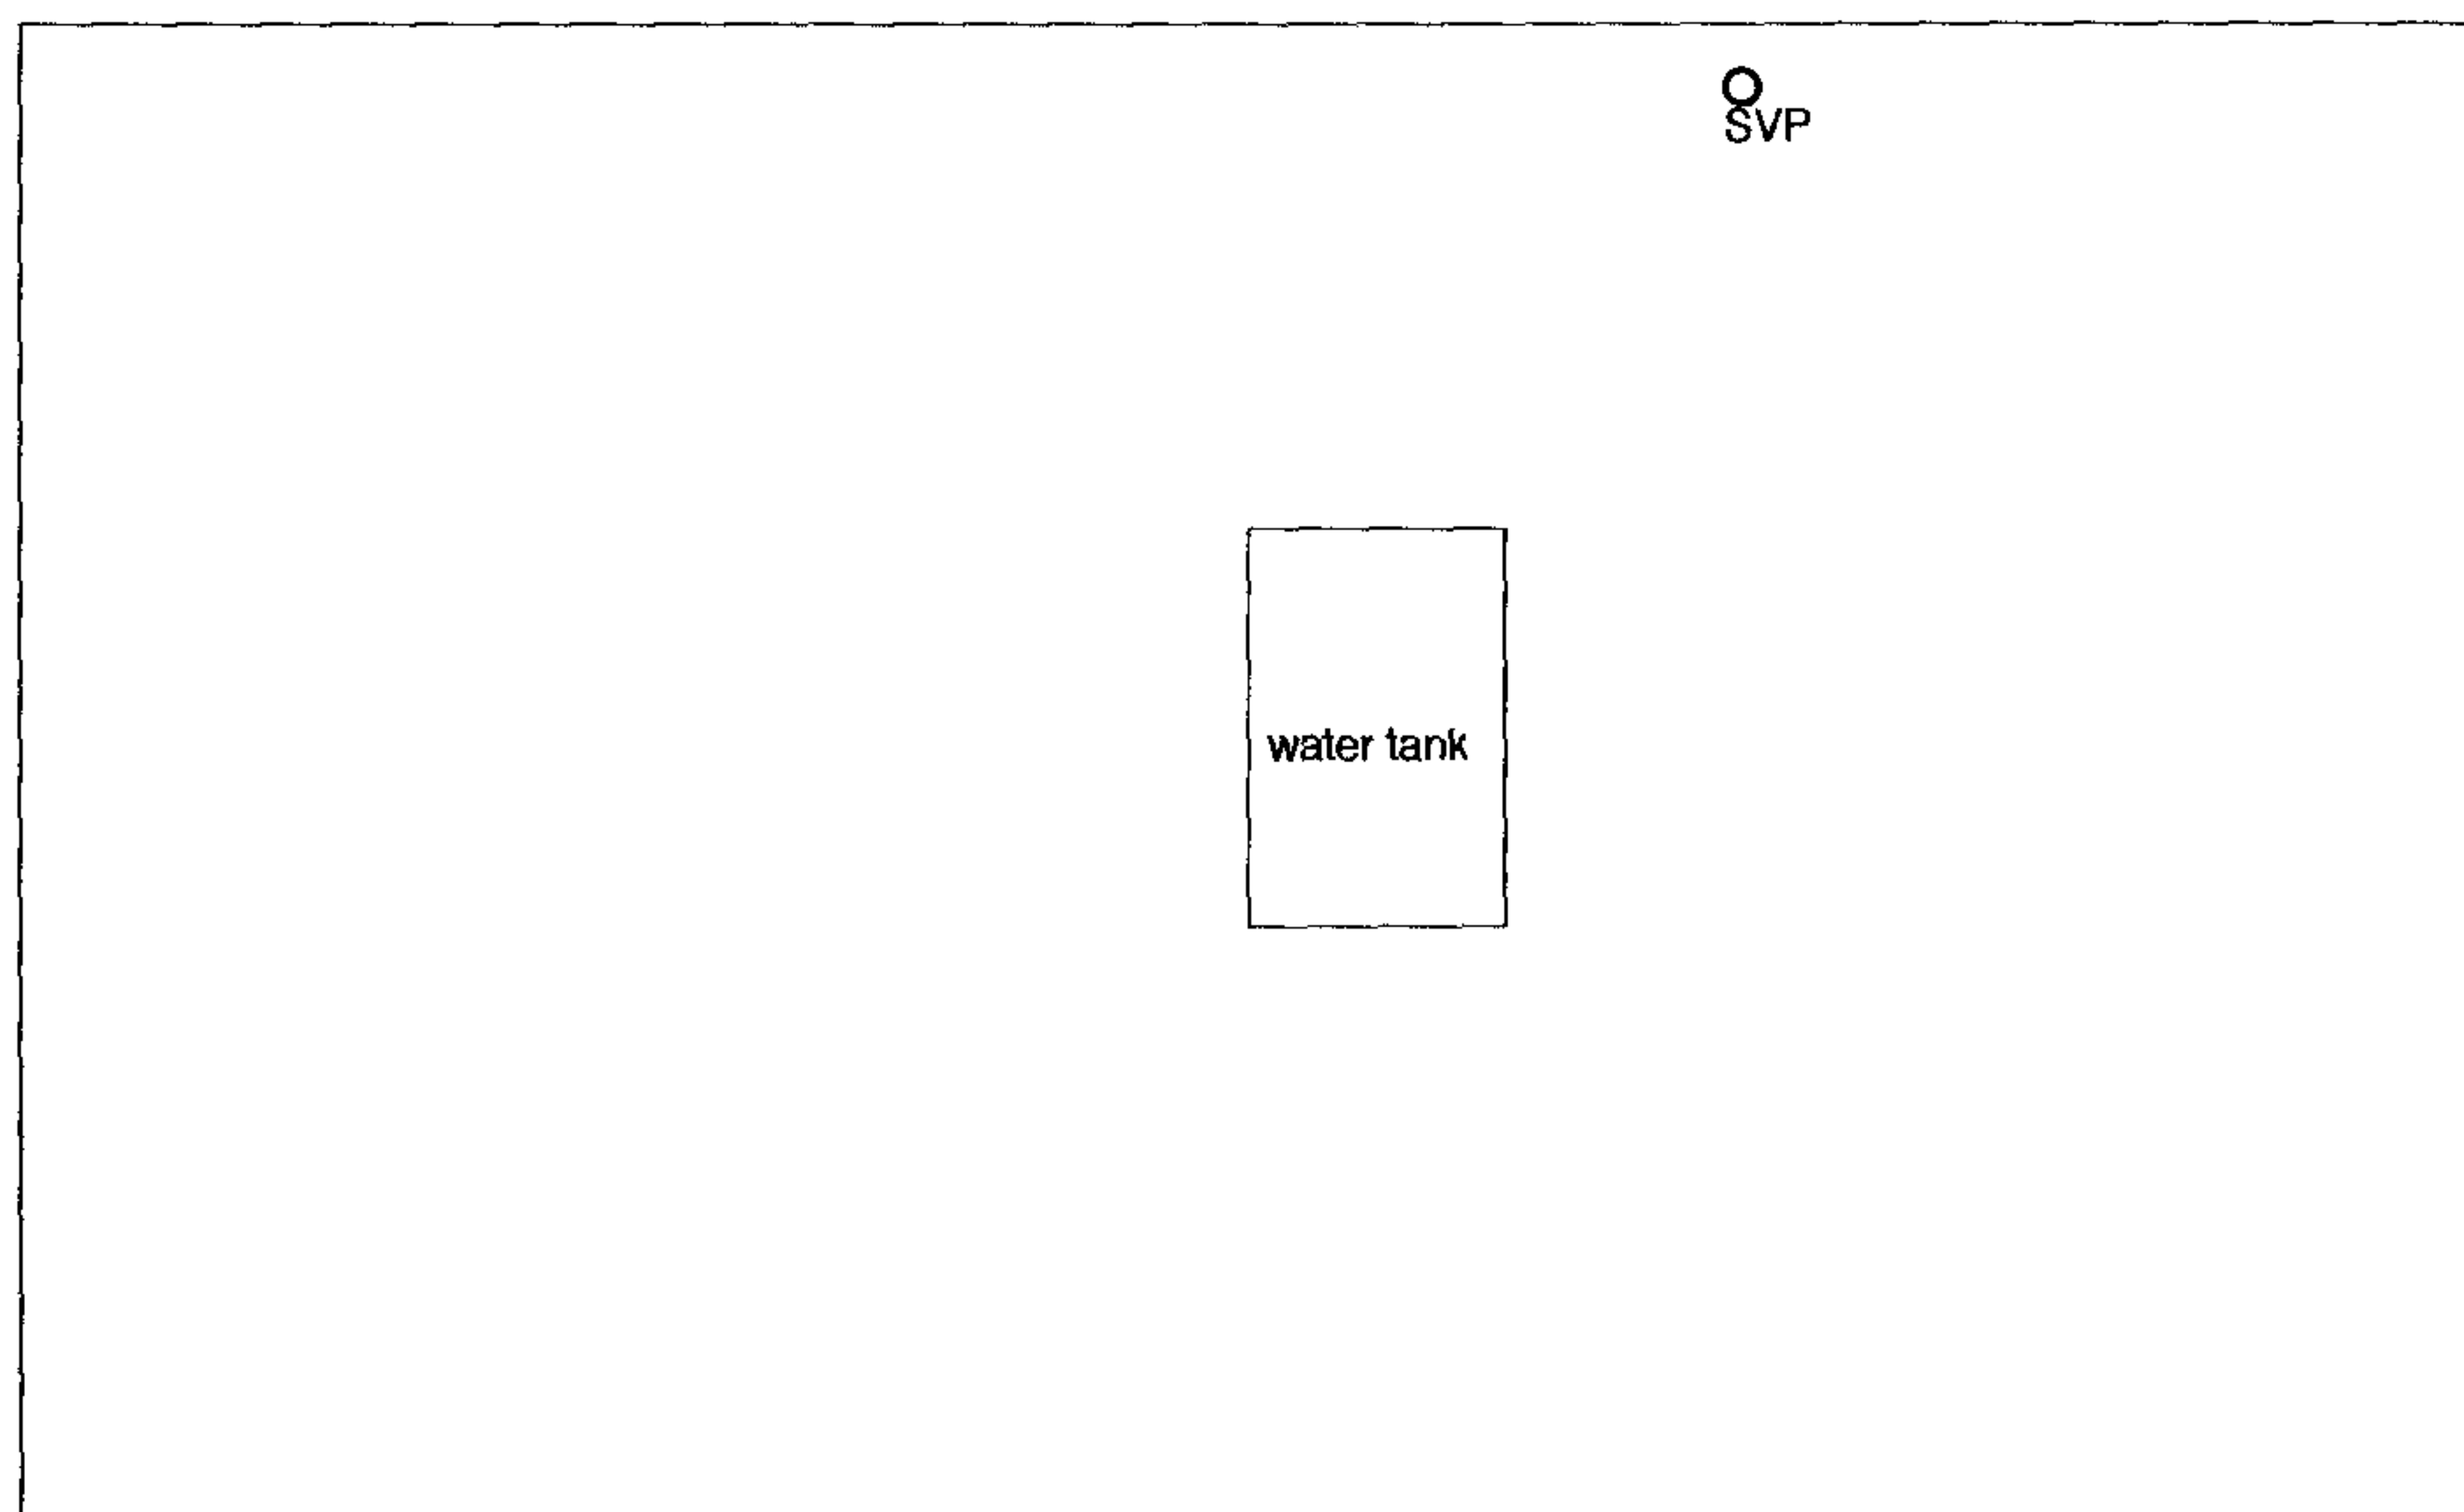

ROOF SURVEY


12 CAMDEN MEWS NW1 9DA

IST FLOOR & ROOF SURVEY

1:50@A3 10/6/04 SD2



FRONT ELEVATION

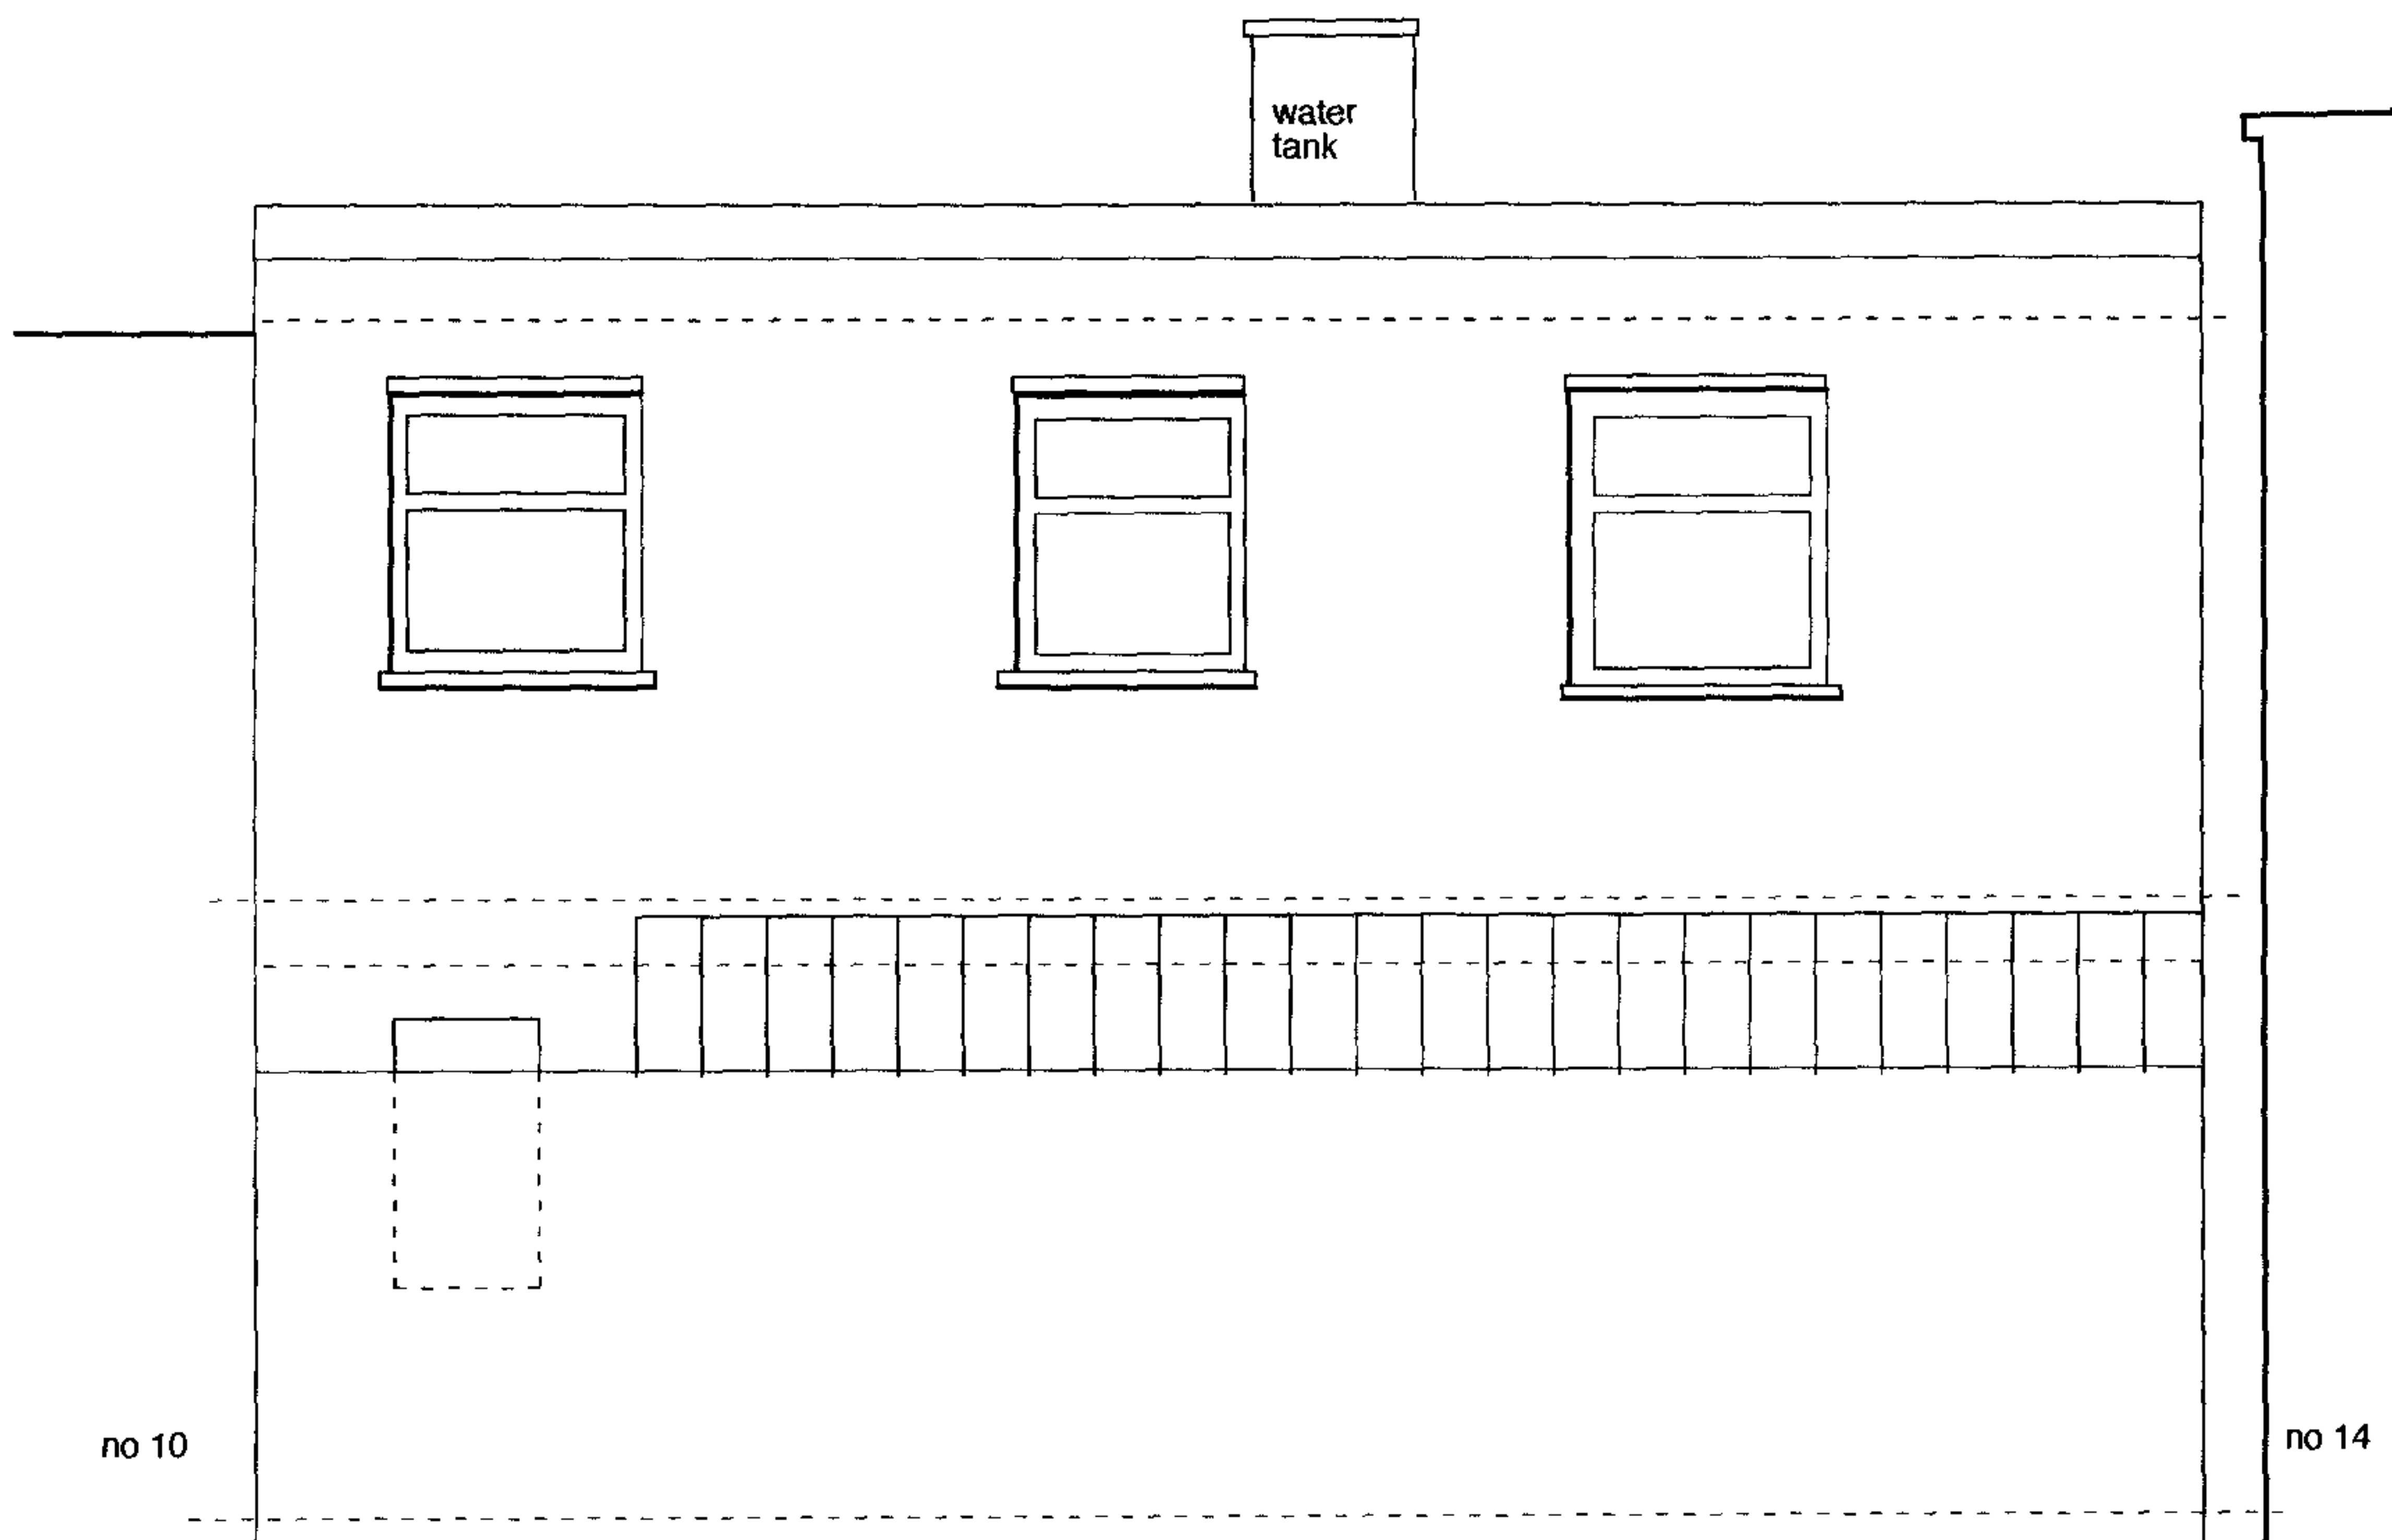


FRONT ELEVATION

12 CAMDEN MEWS NW1 9DA


ELEVATIONS

1:50@A3 10/6/04 SD3

WHARMBY . KOZDON ARCHITECTS - 136 SOUTHWARK STREET LONDON SE1 OSW - 0207-928-1931 FAX 0207-928 - 9954

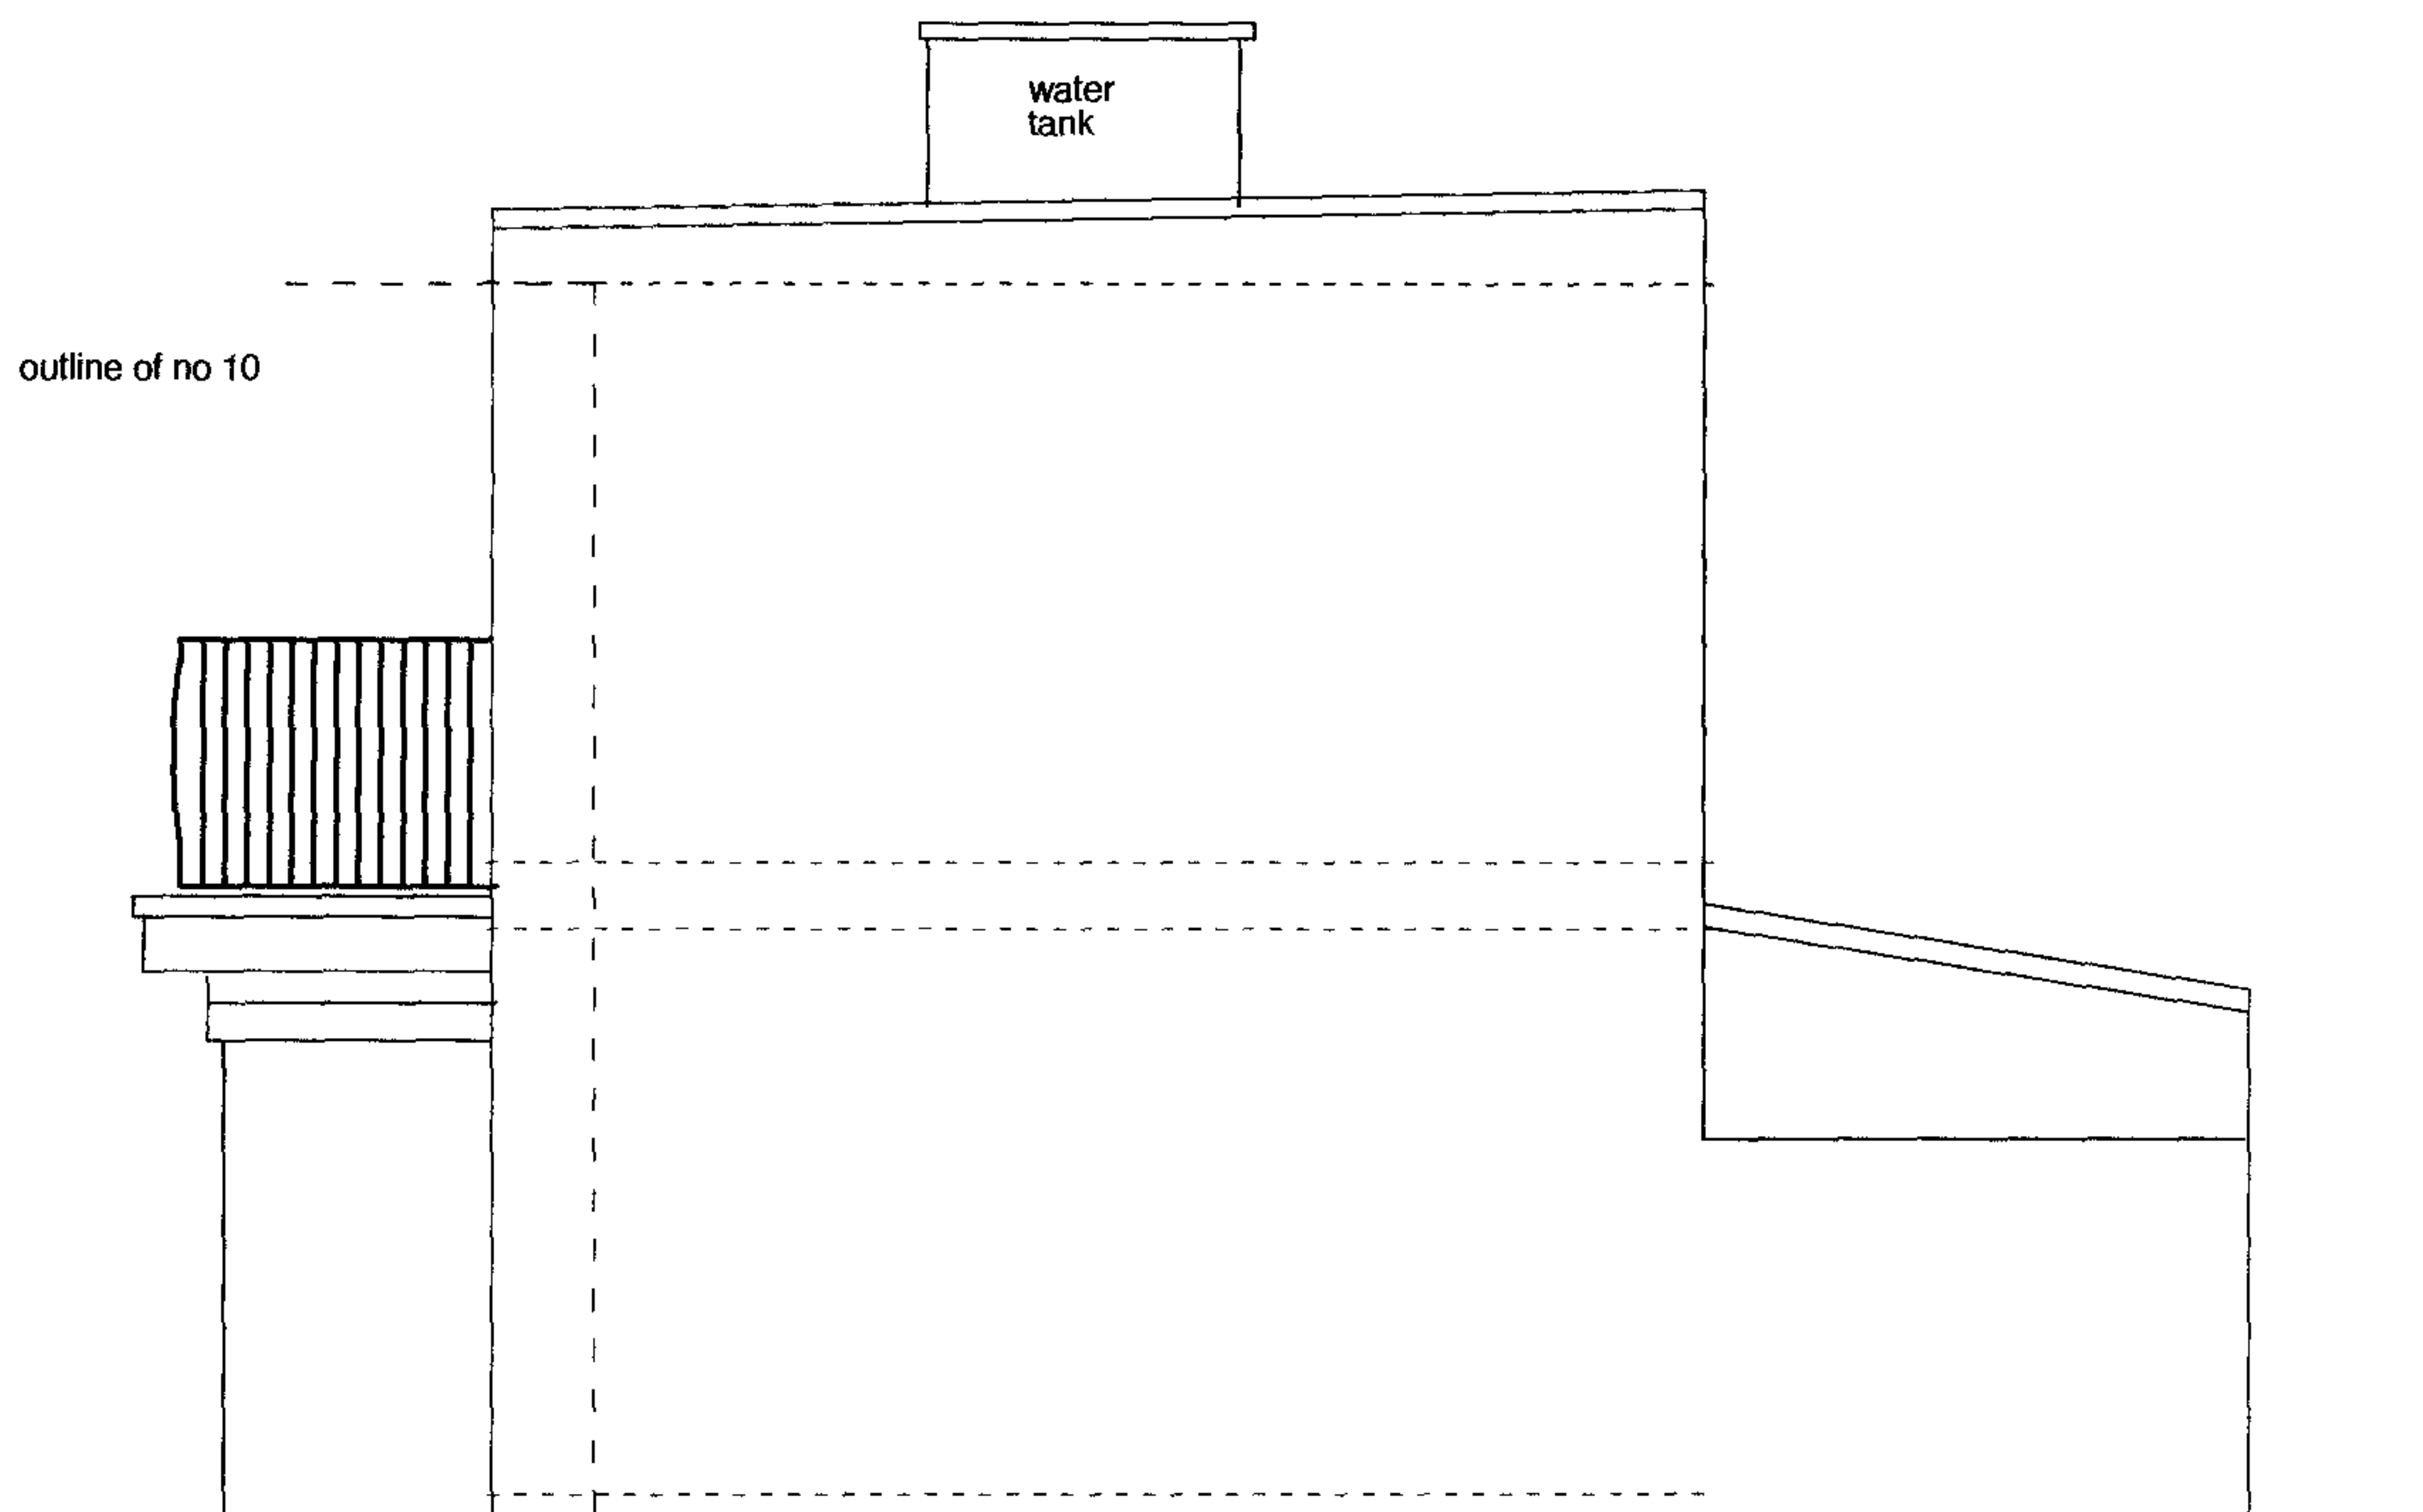

NORTH EAST ELEVATION

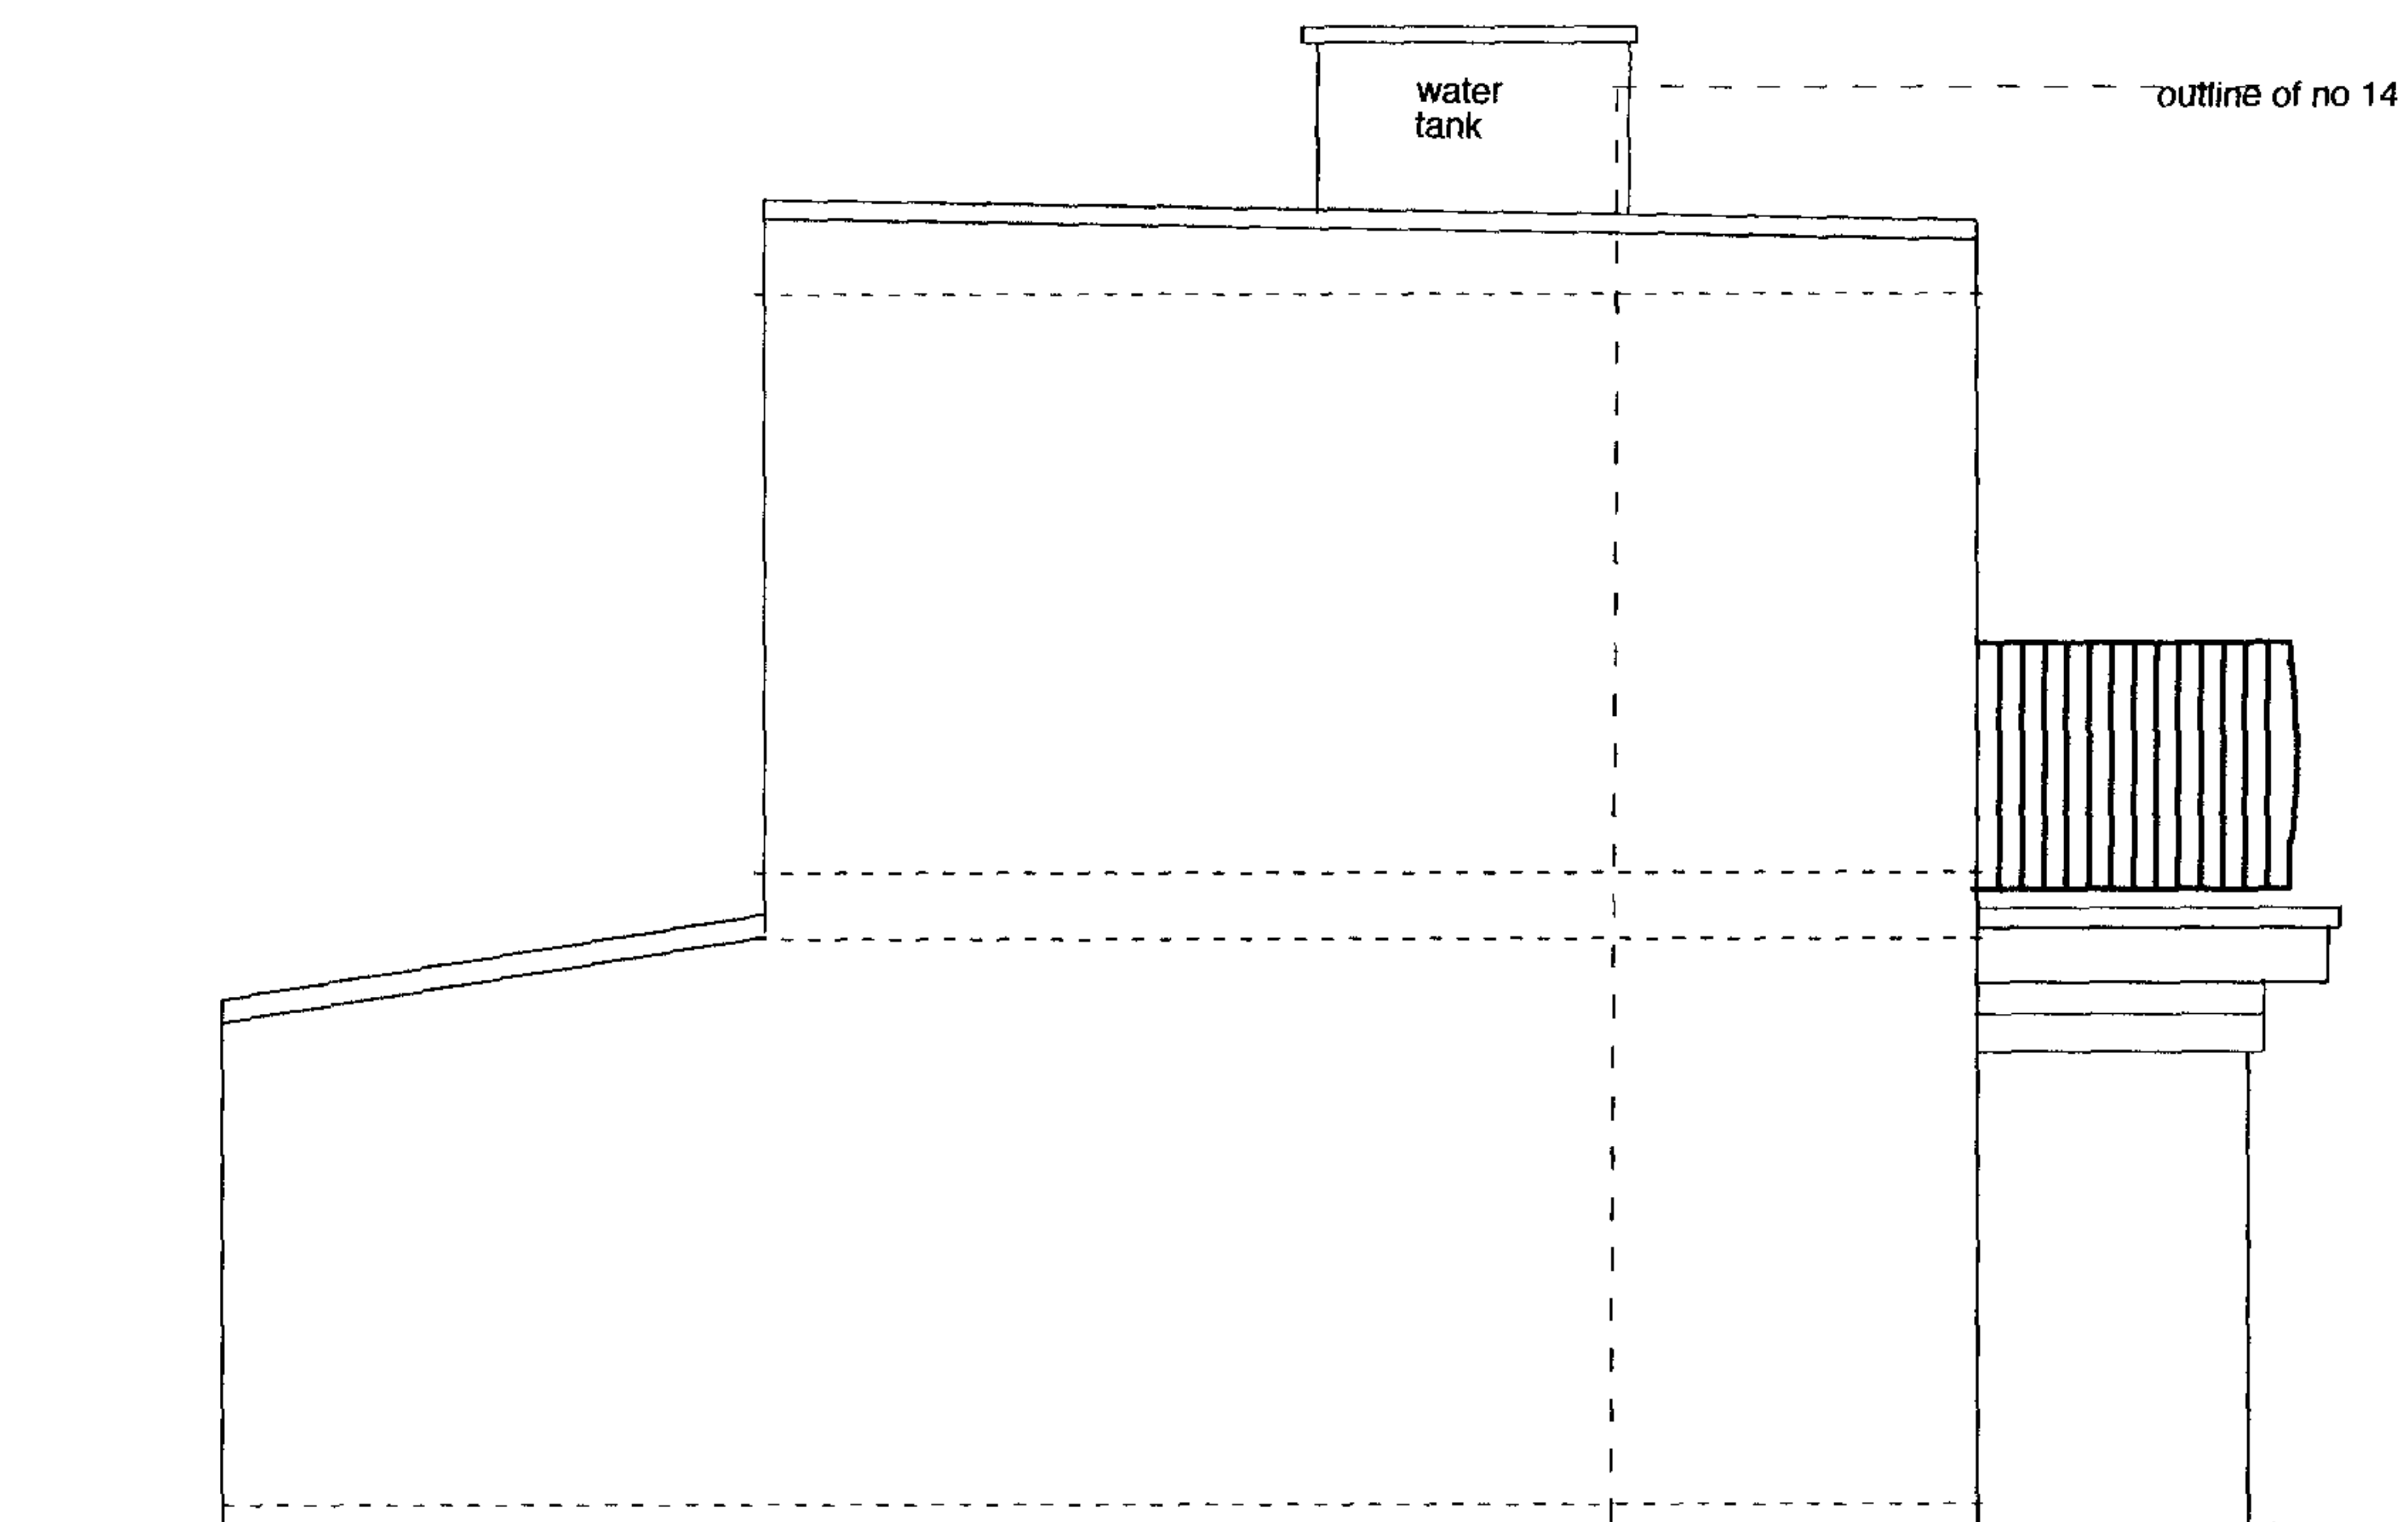


SOUTH WEST ELEVATION

12 CAMDEN MEWS NW1 9DA


ELEVATIONS

1:50@A3 10/6/04 SD4


WHARMBY . KOZDON ARCHITECTS - 136 SOUTHWARK STREET LONDON SE1 OSW - 0207-928-1931 FAX 0207-928 - 9954

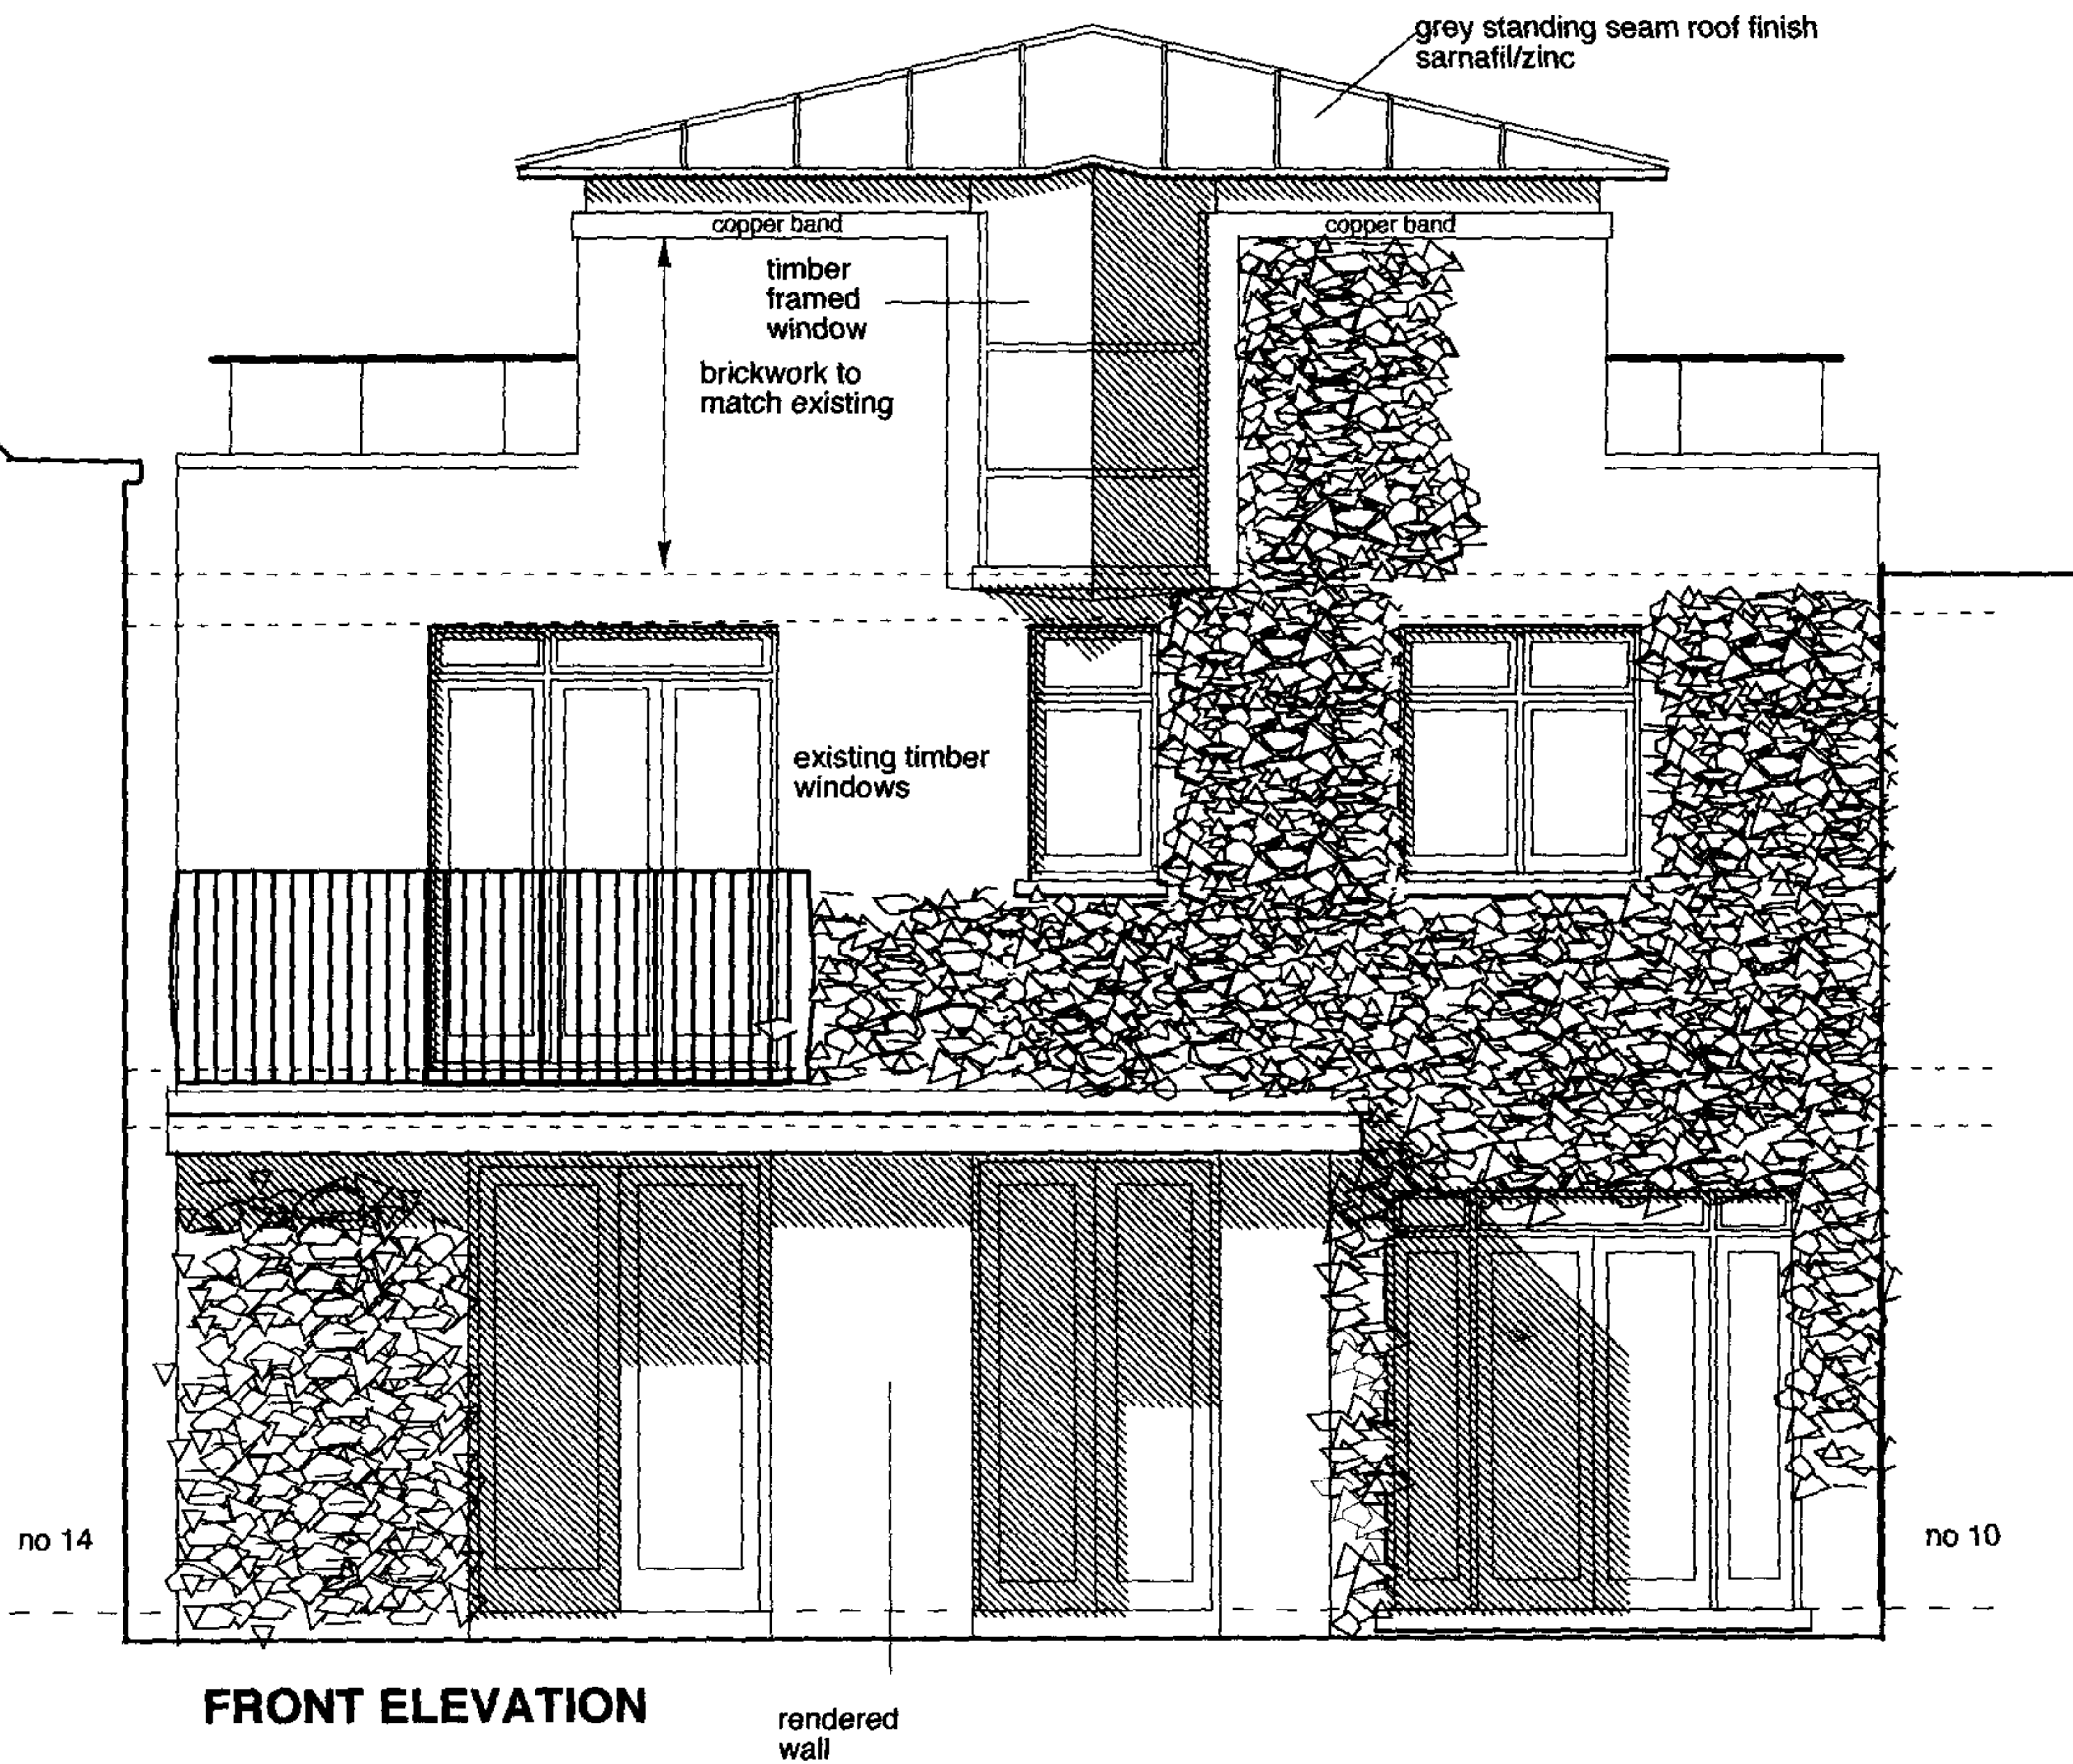

FRONT ELEVATION

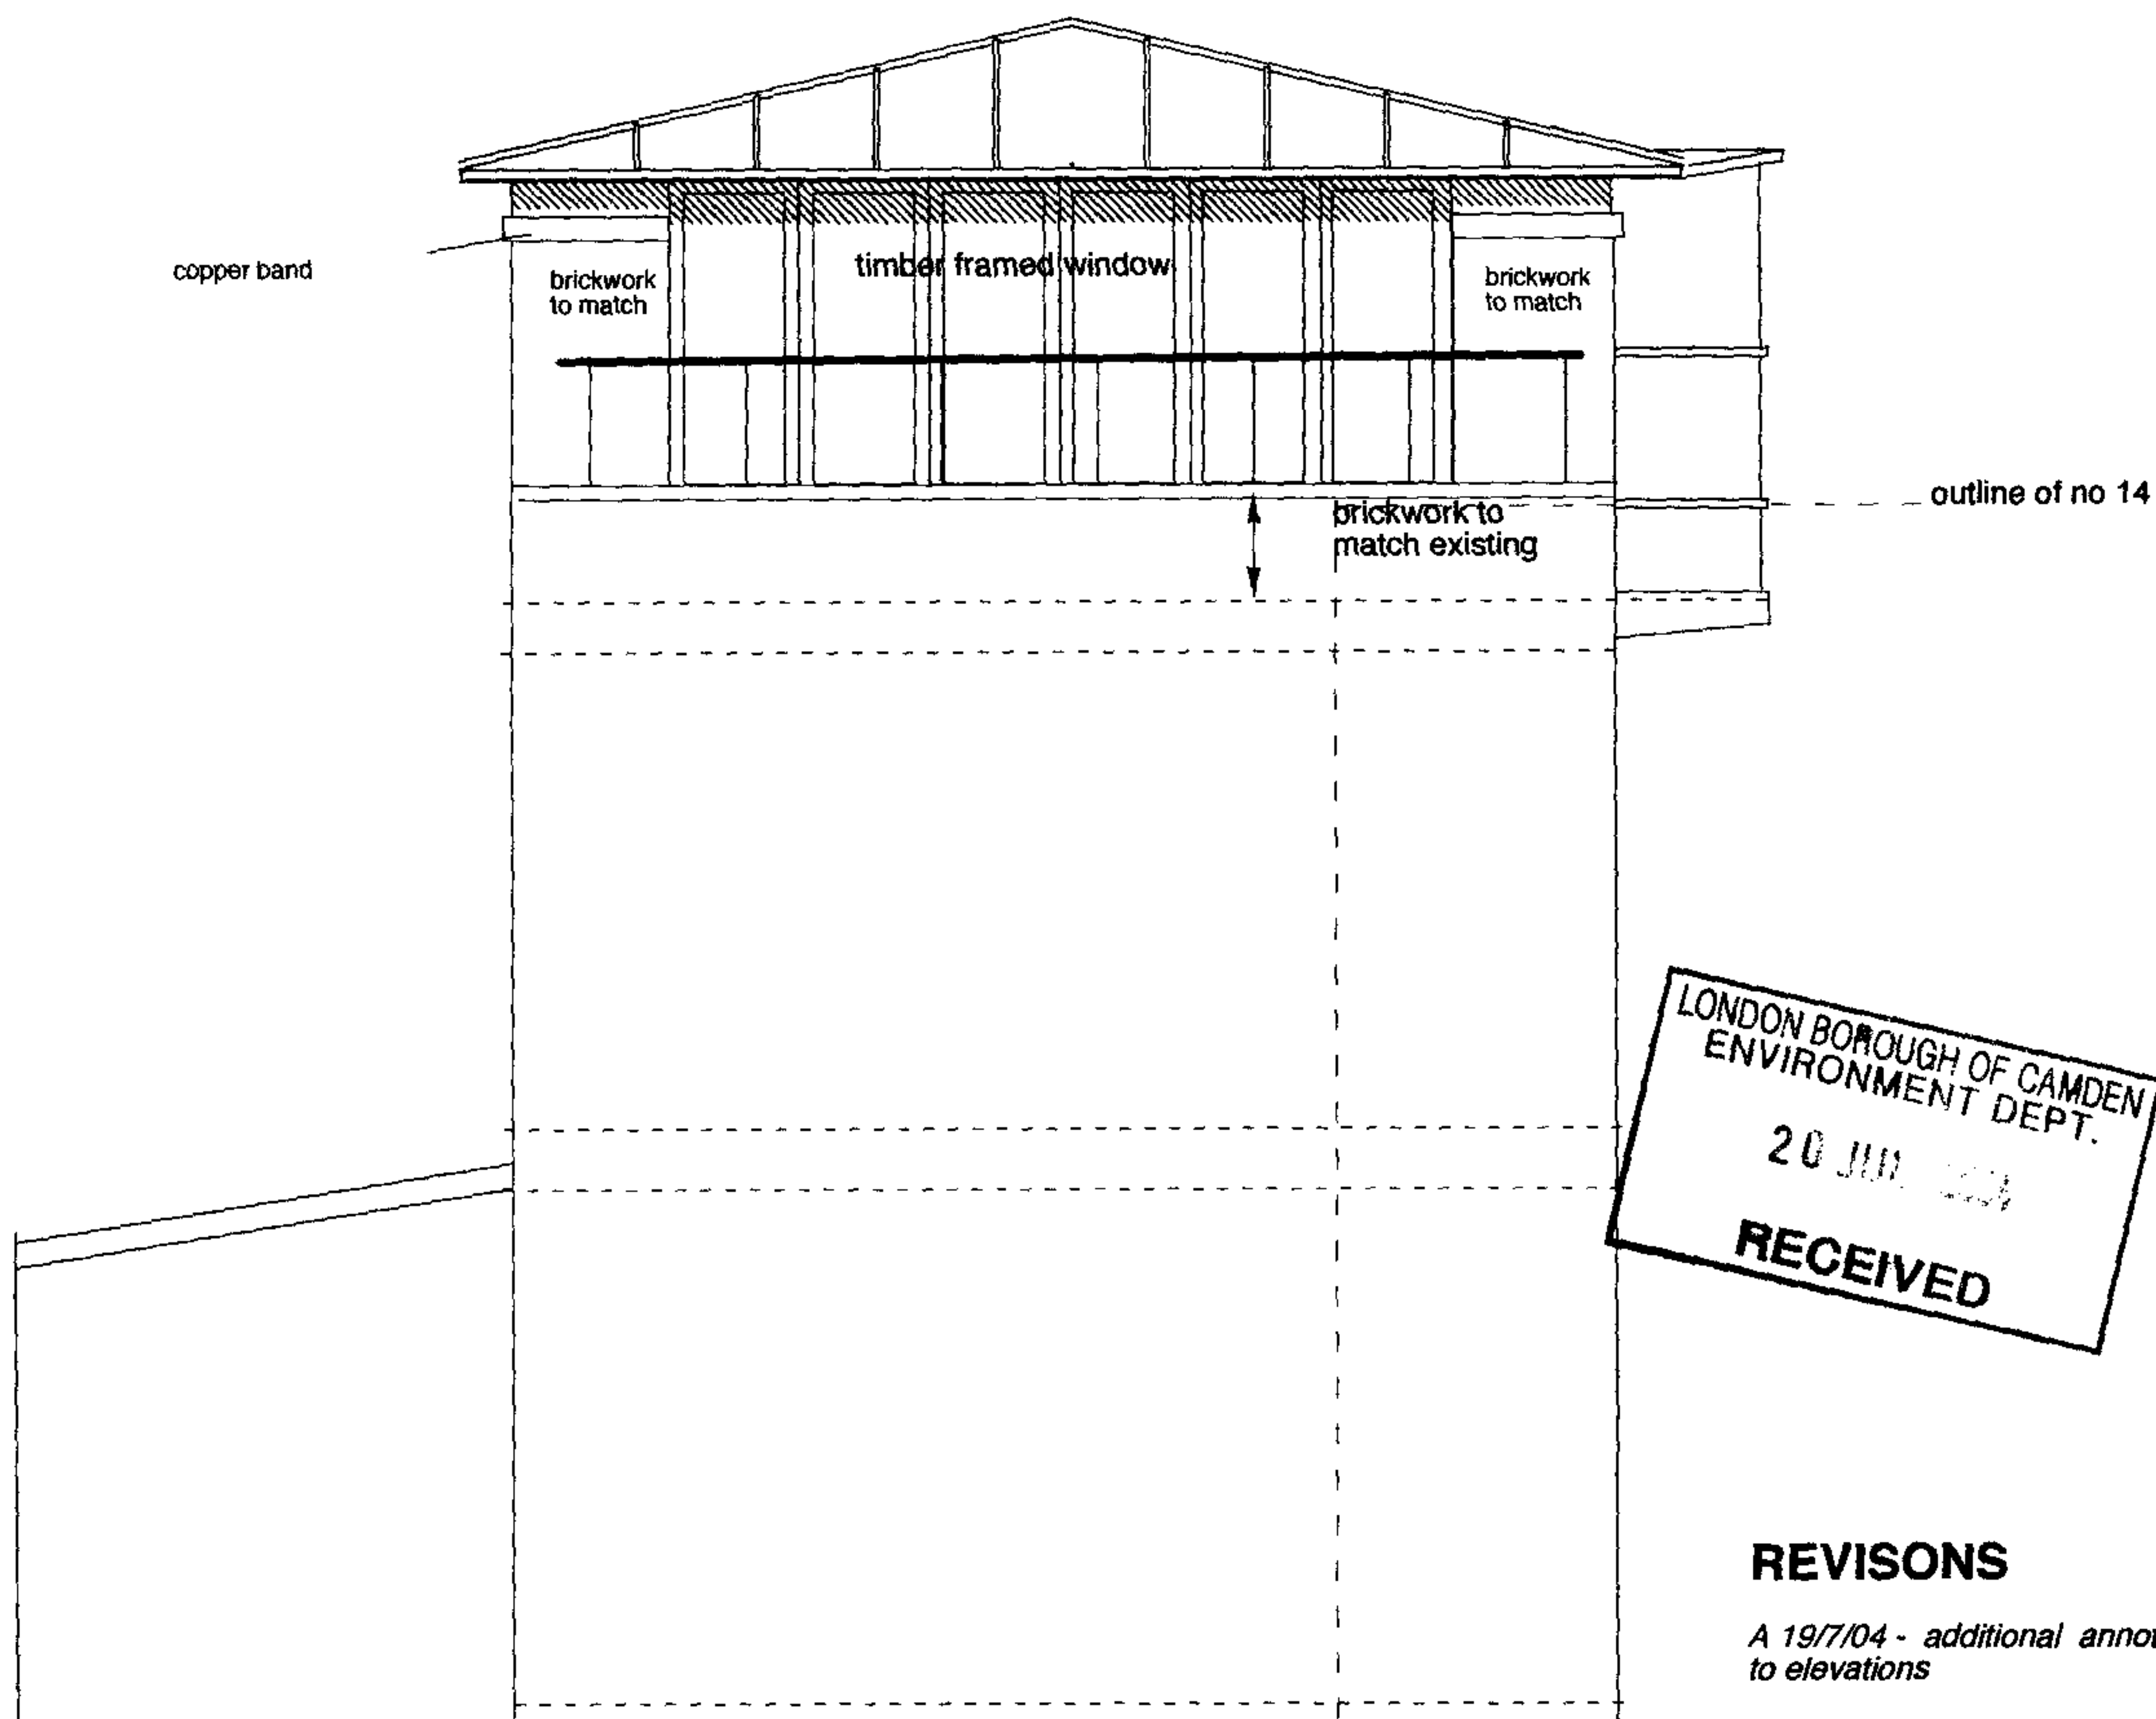

NORTH EAST ELEVATION

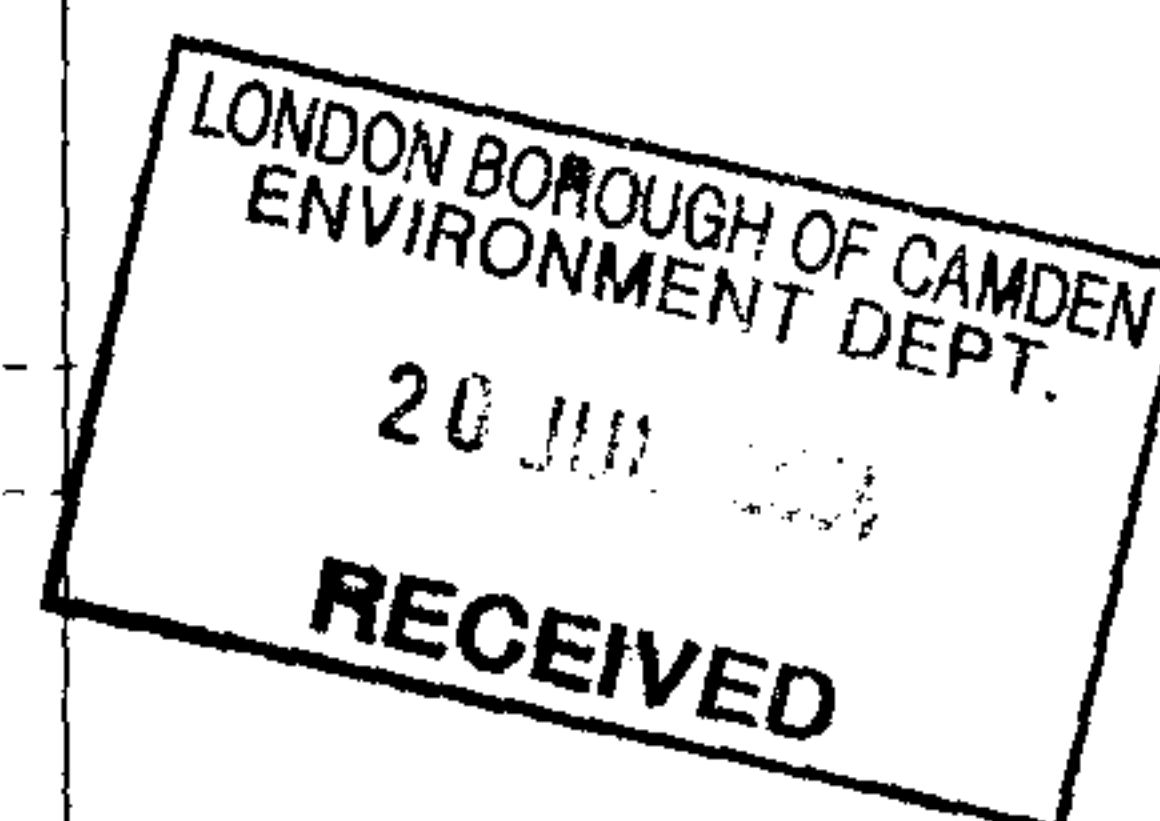

REVISIONS


A 19/7/04 - additional annotation to elevations

12 CAMDEN MEWS NW1 9DA


ELEVATIONS

1:50@A3 10/6/04 PD3A

WHARMBY . KOZDON ARCHITECTS - 136 SOUTHWARK STREET LONDON SE1 OSW - 0207-928-1931 FAX 0207-928 - 9954

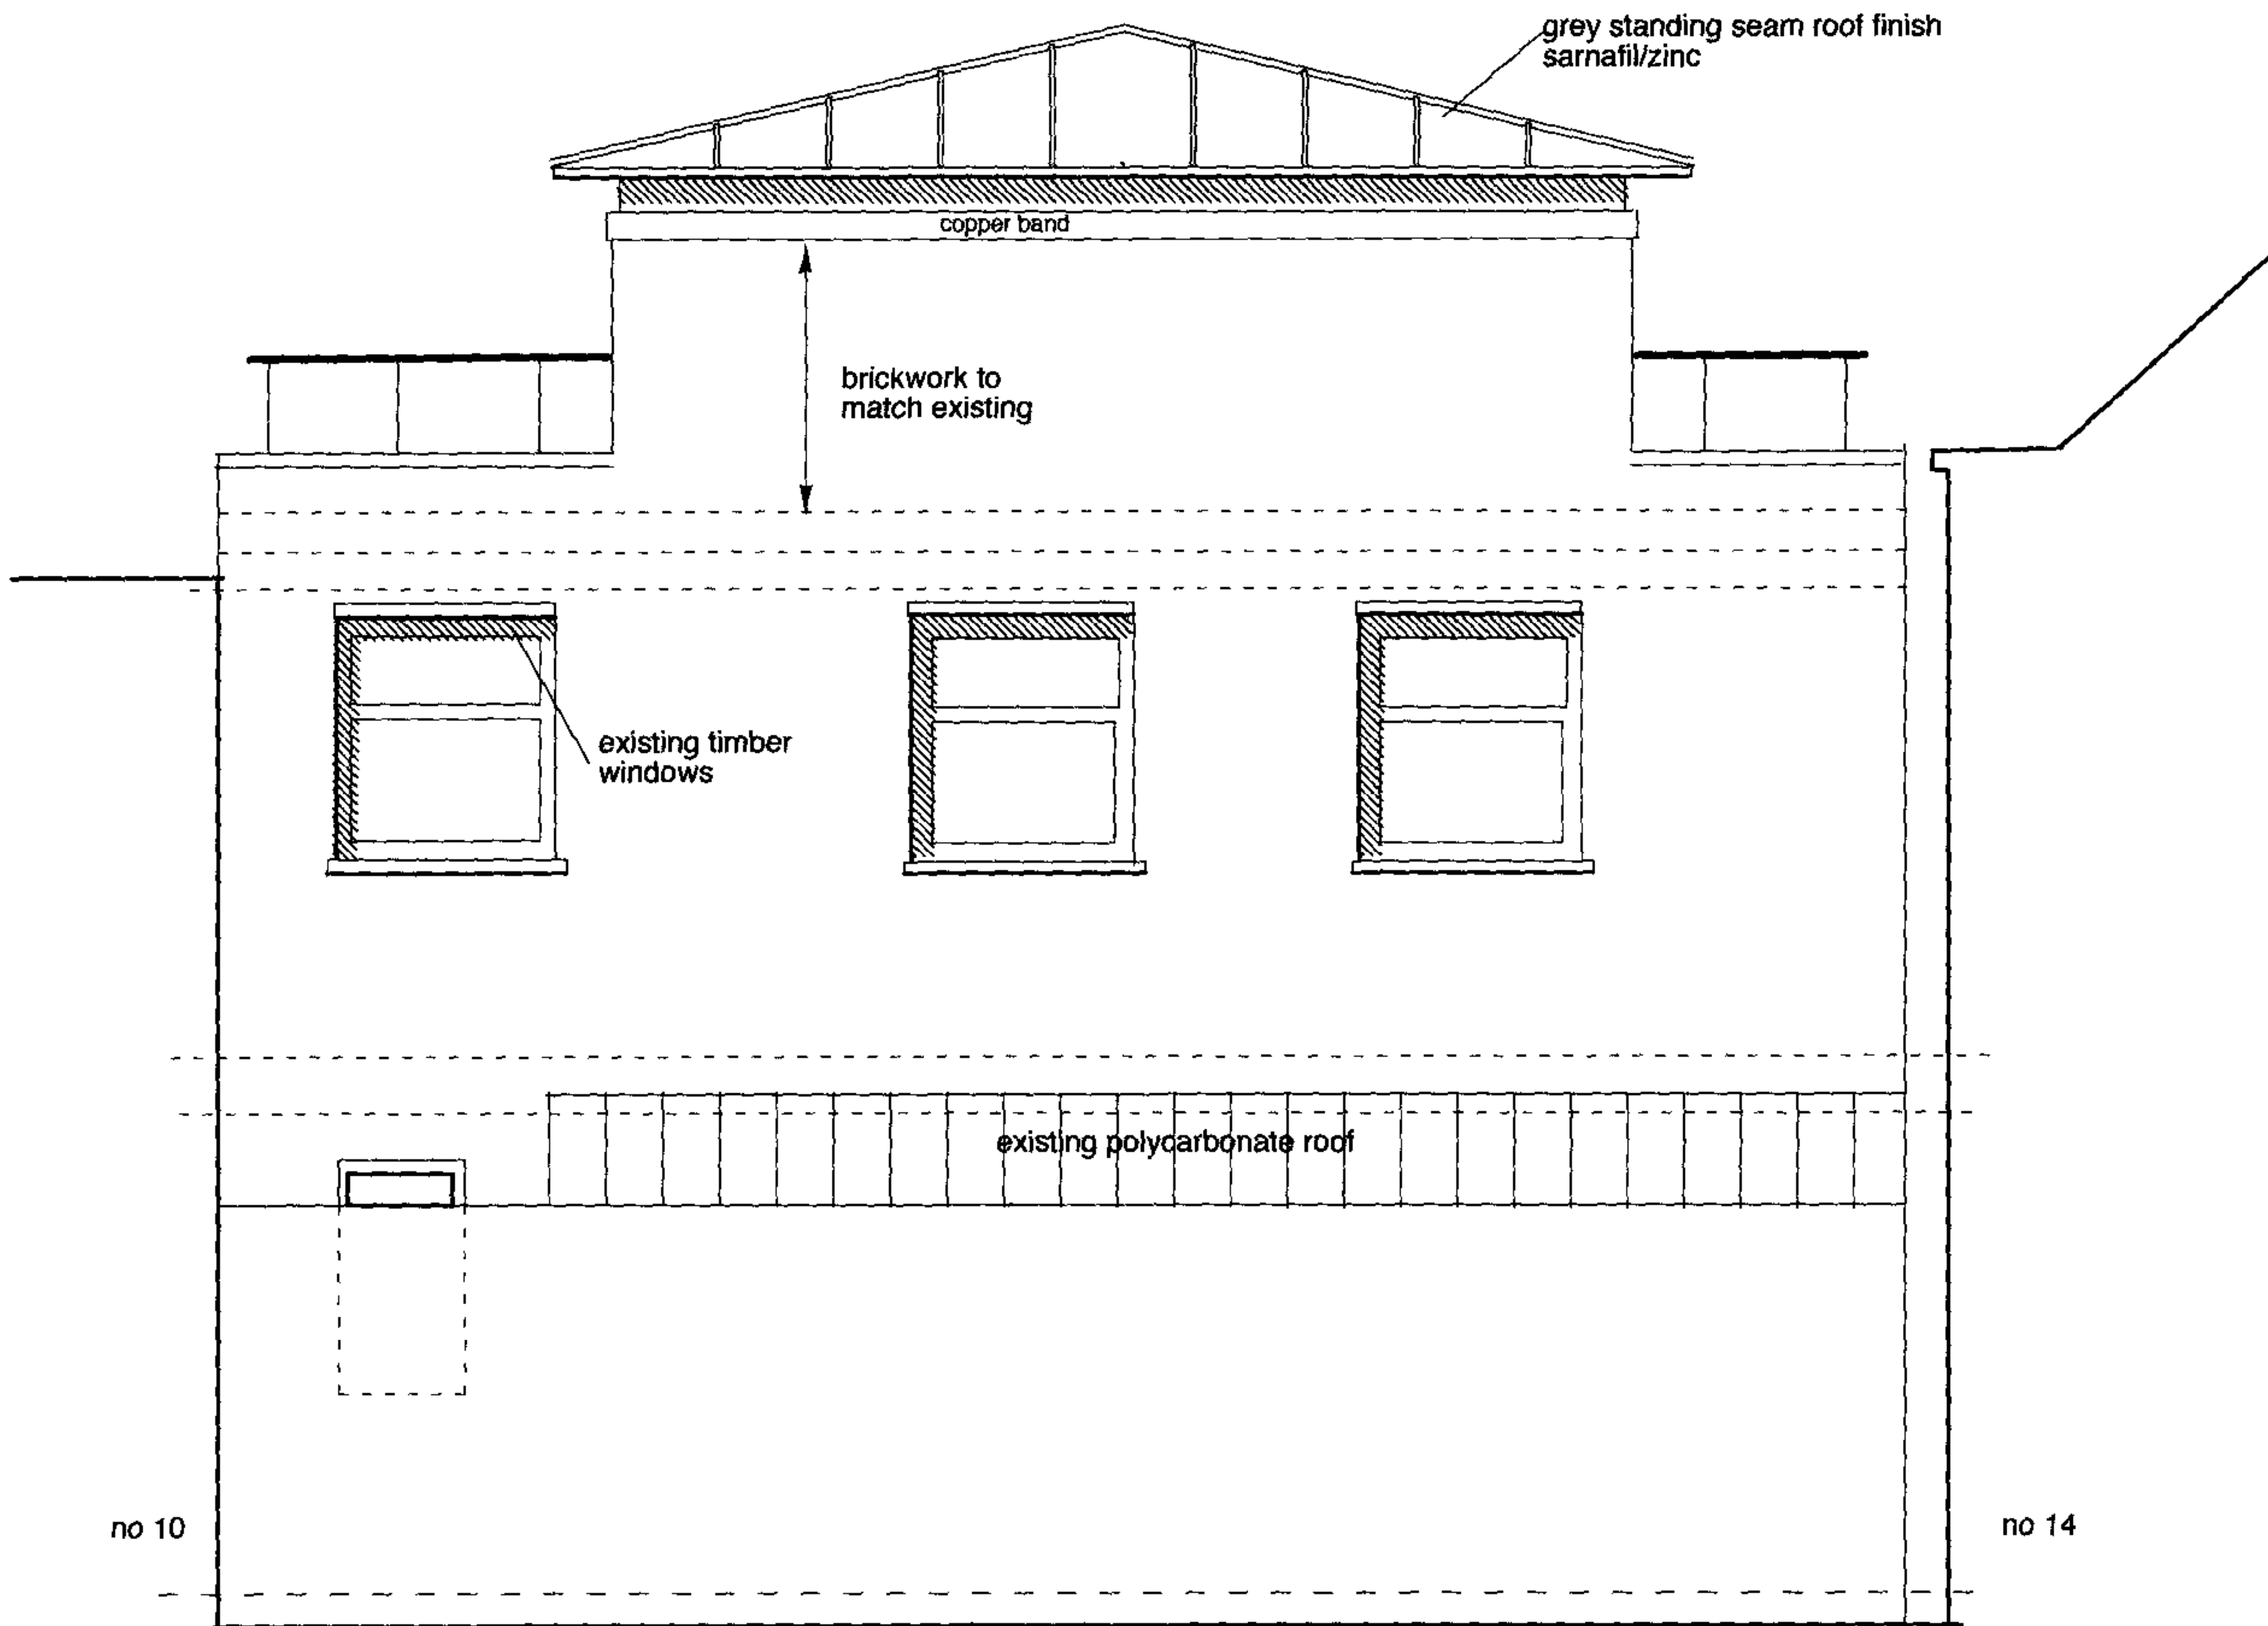

REAR ELEVATION

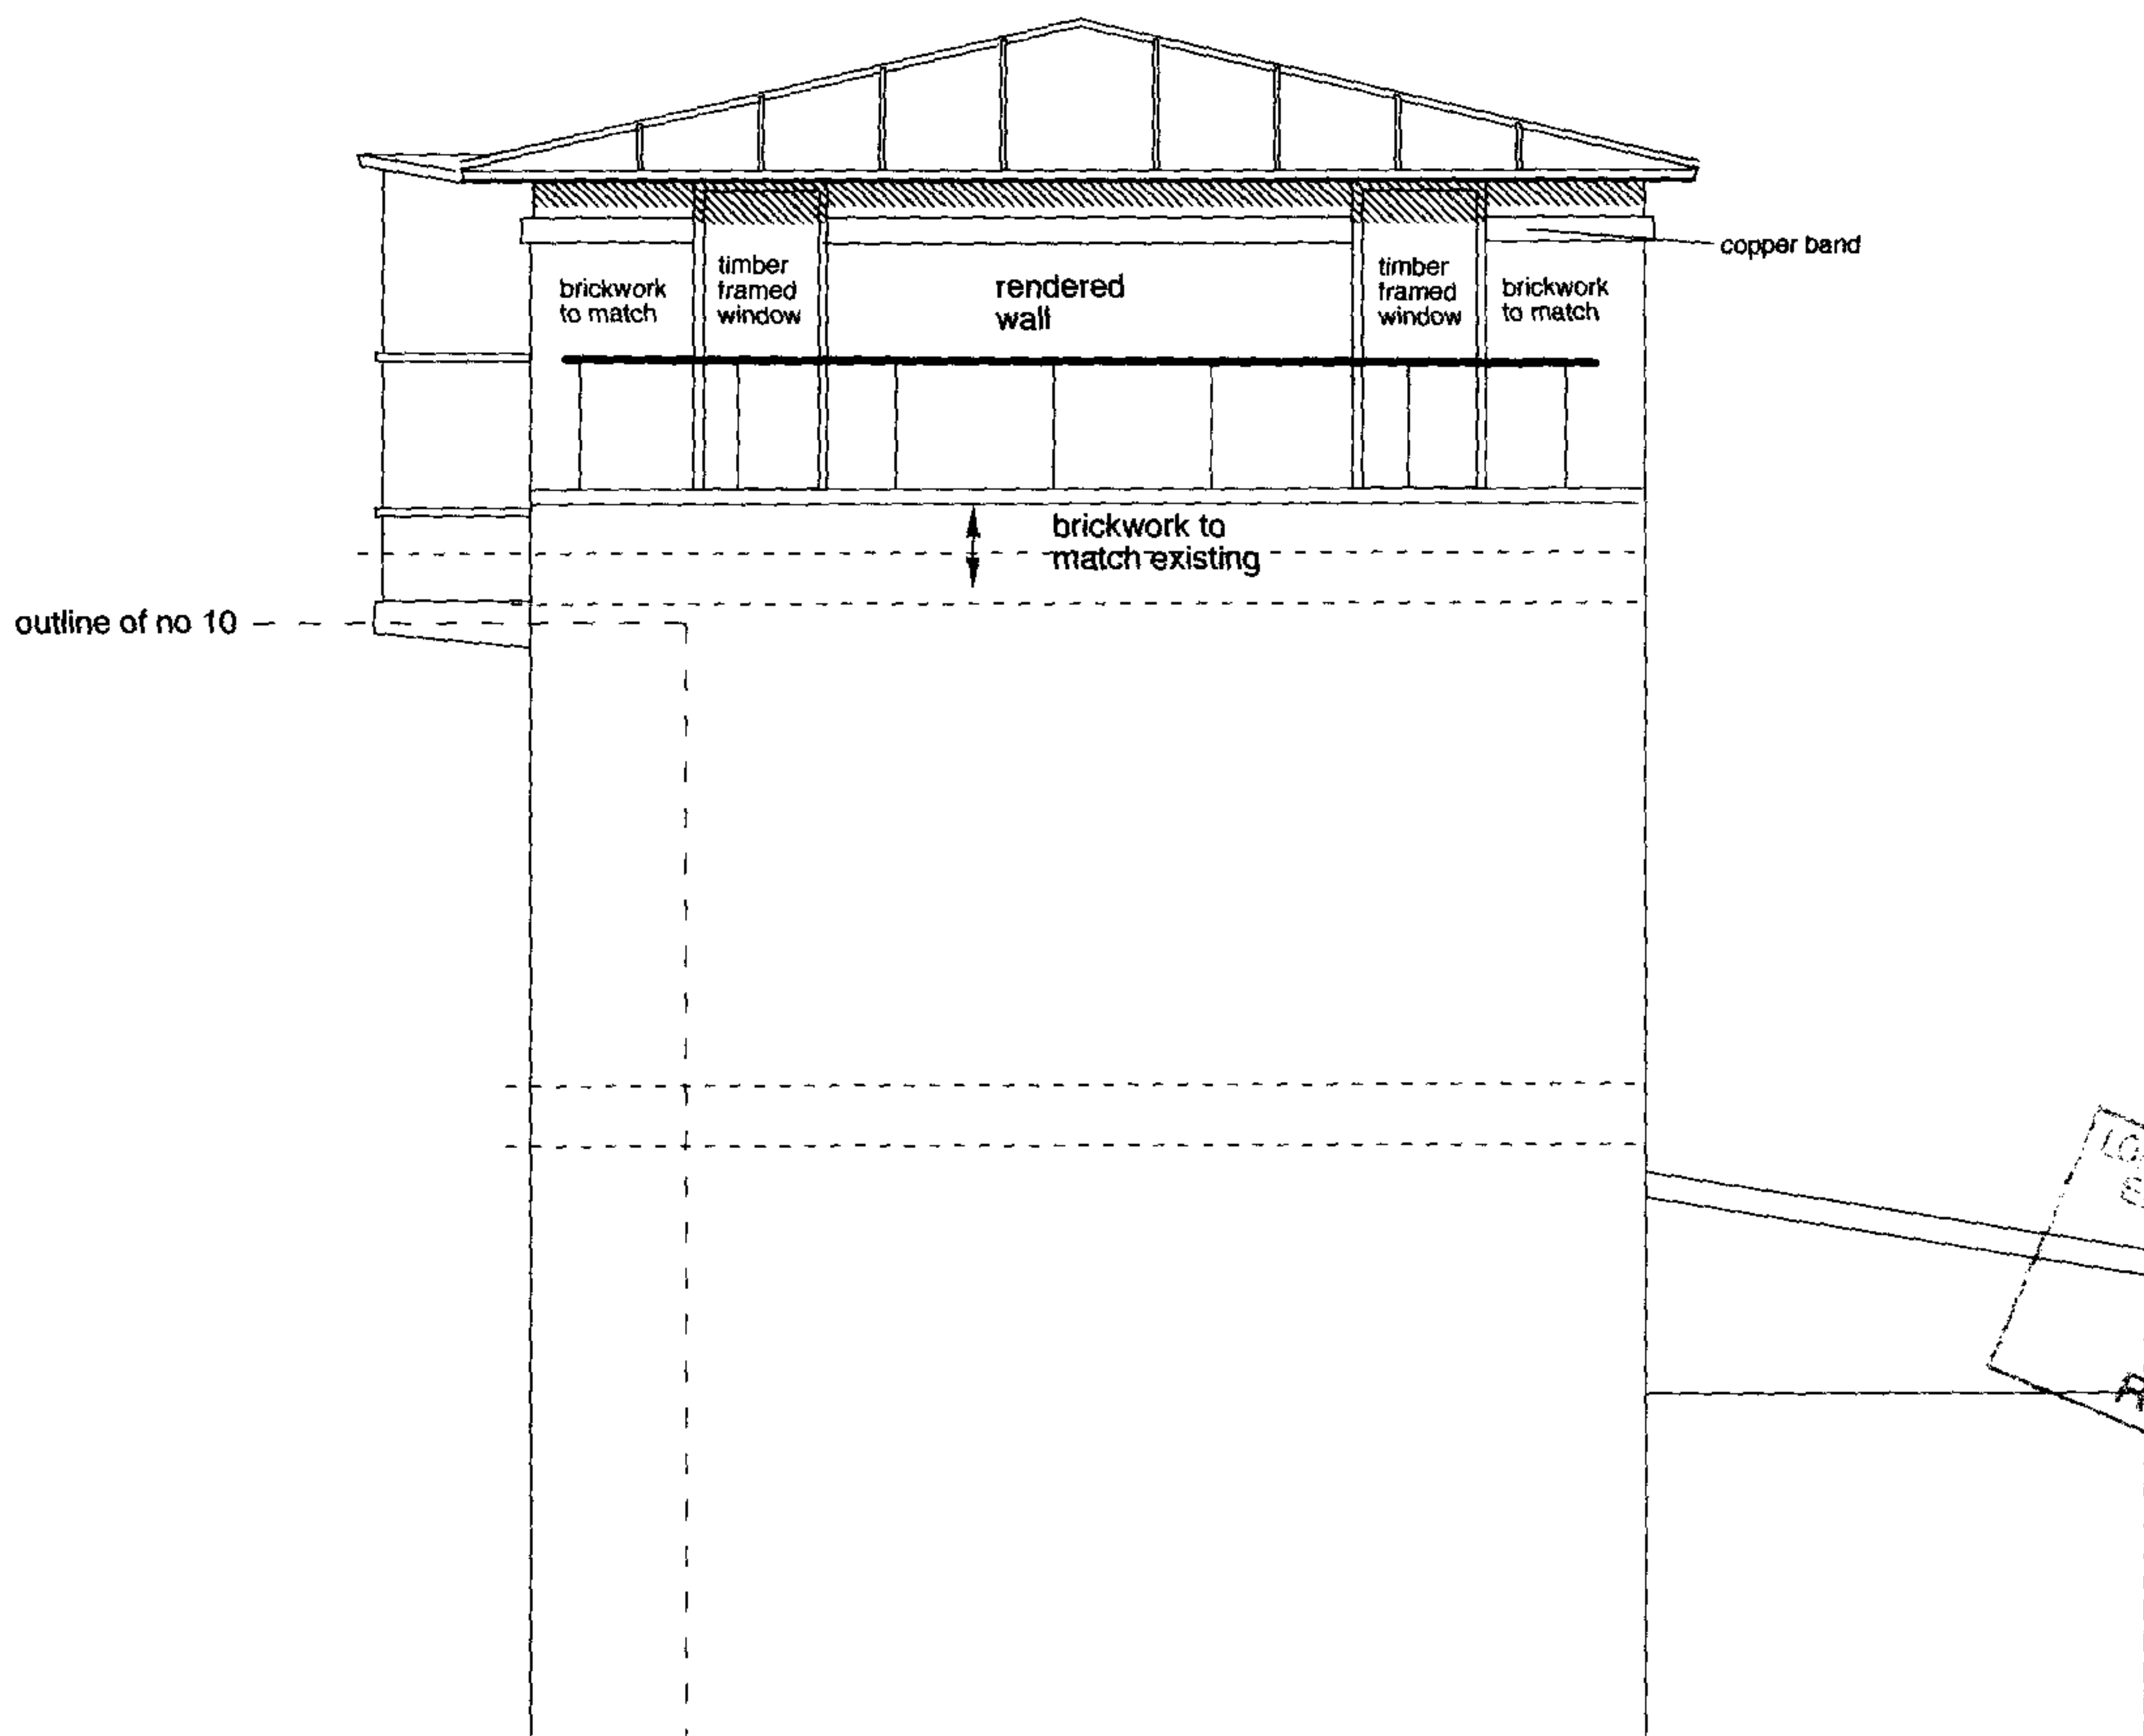

SOUTH WEST ELEVATION



REVISIONS


A 19/7/04 - additional annotation to elevations

12 CAMDEN MEWS NW1 9DA


ELEVATIONS

1:50@A3 10/6/04 PD4A


WHARMBY . KOZDON ARCHITECTS - 136 SOUTHWARK STREET LONDON SE1 OSW - 0207-928-1931 FAX 0207-928 - 9954

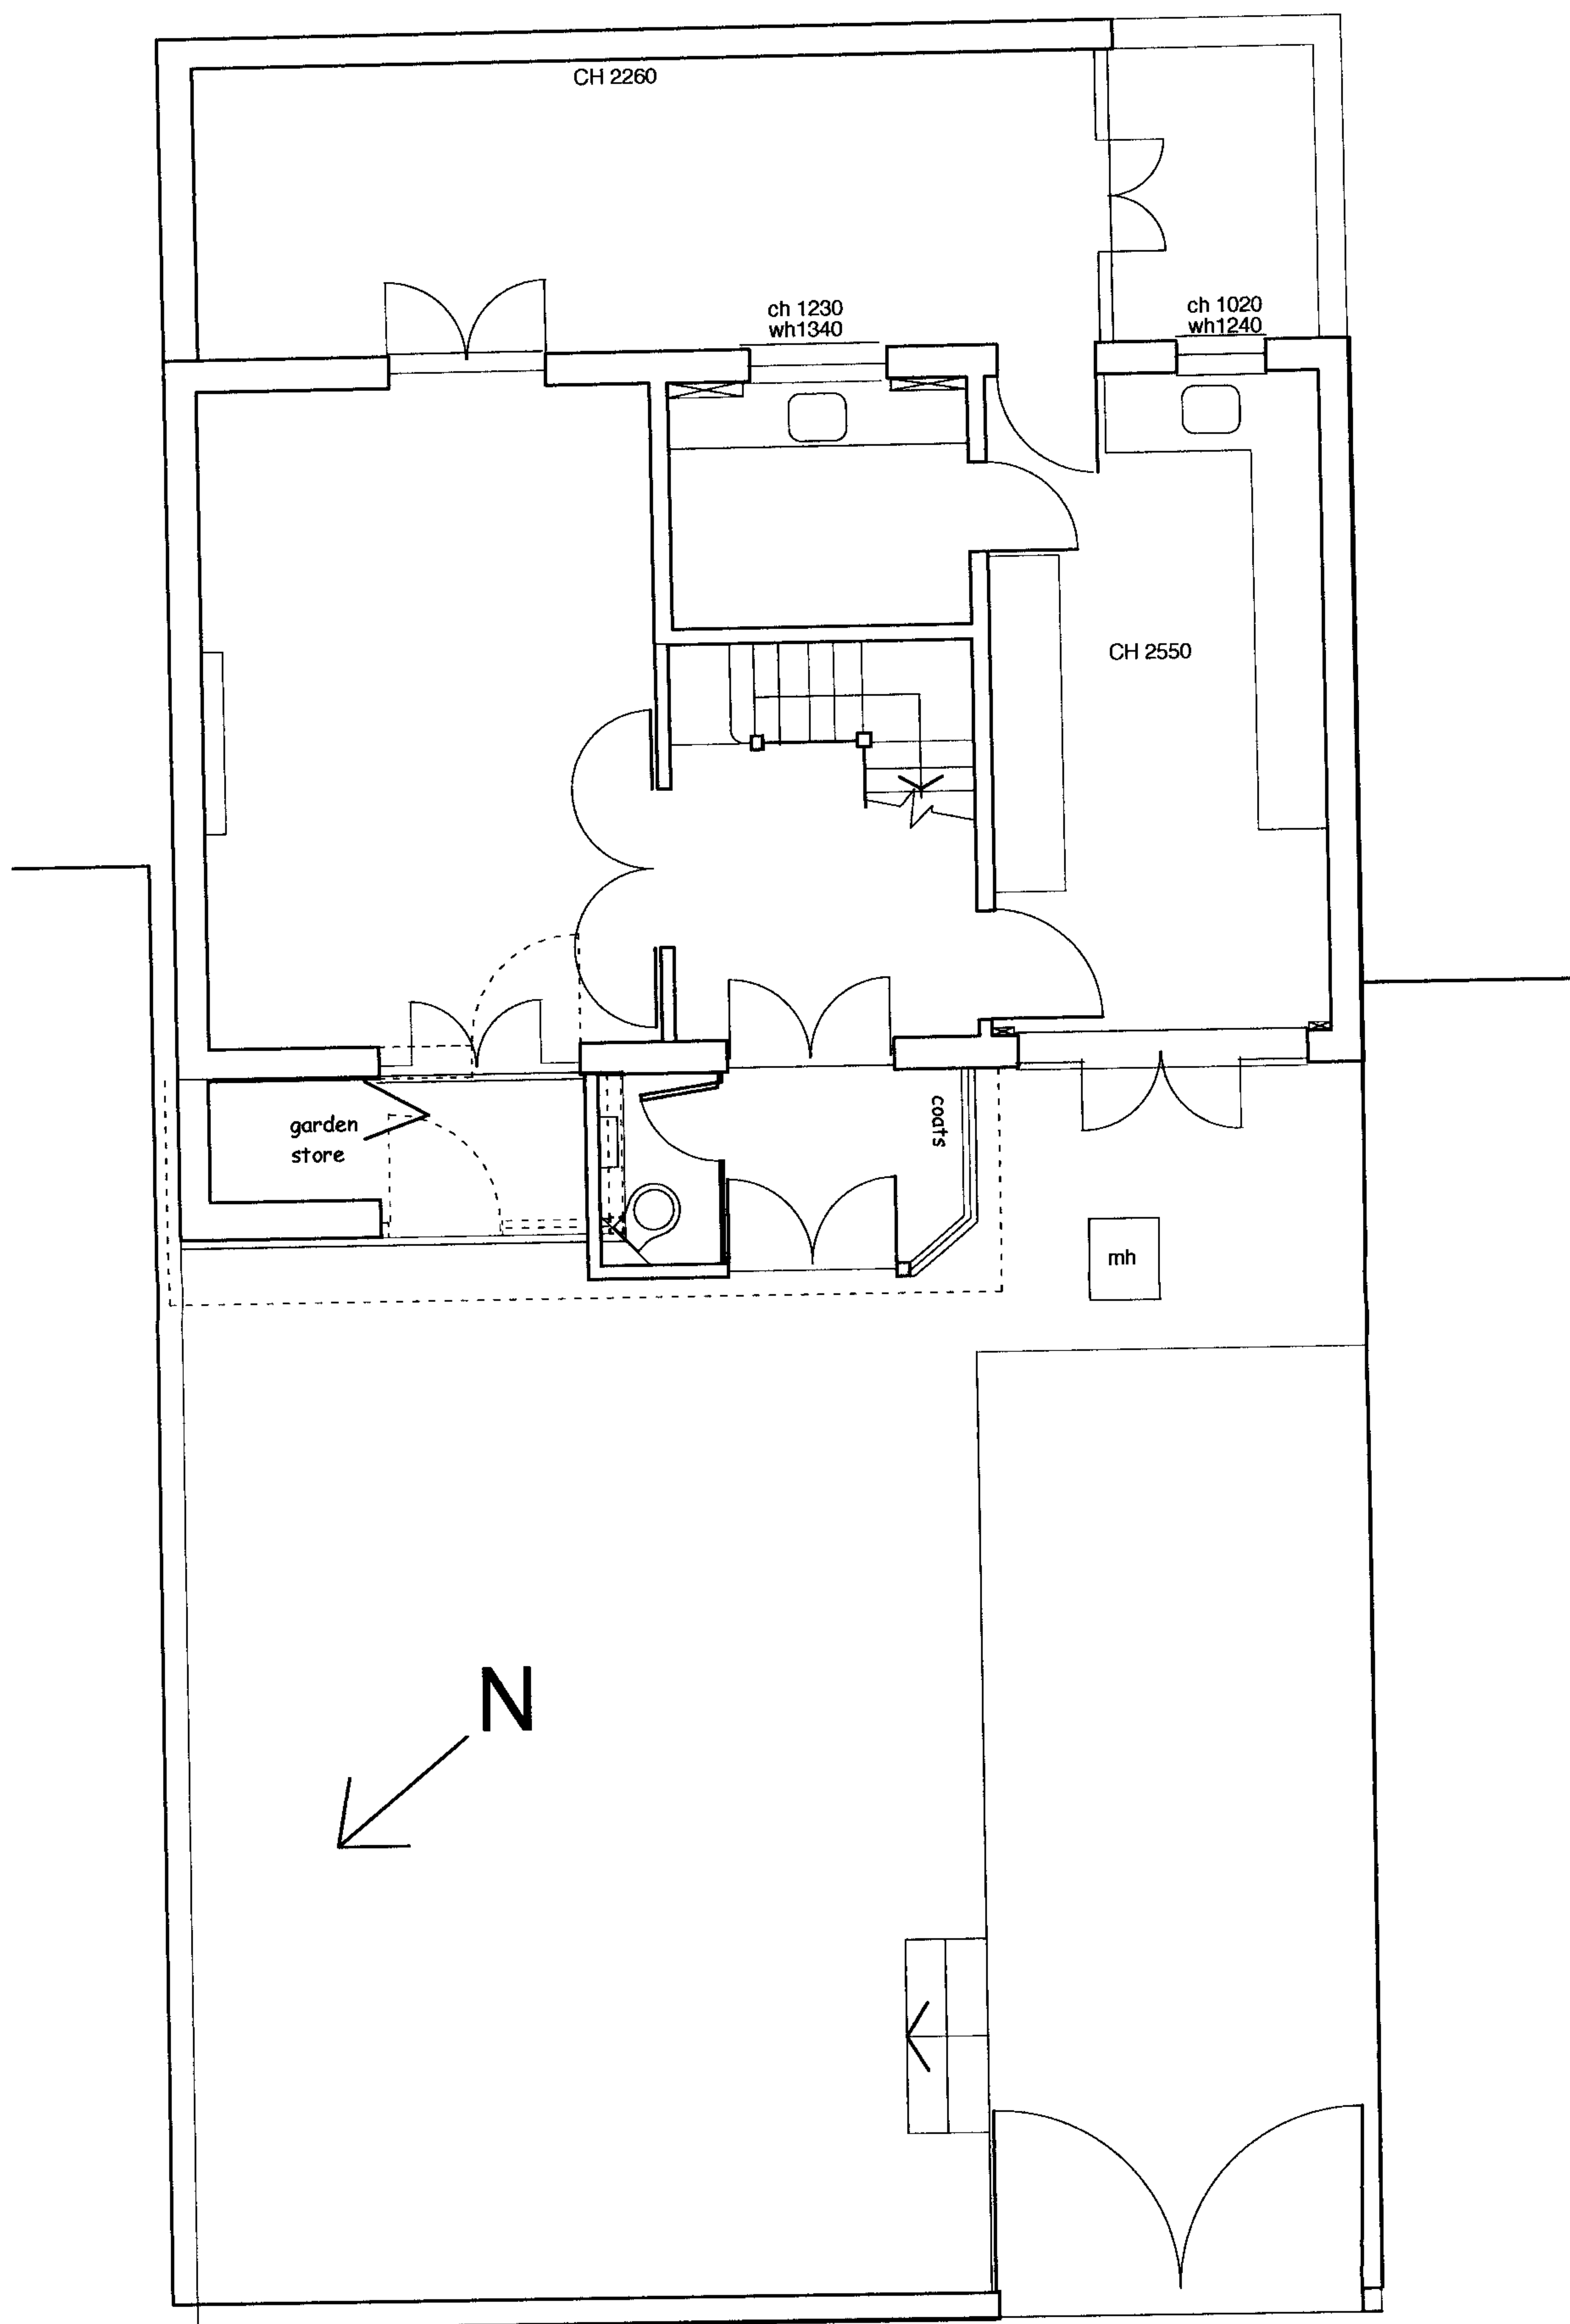

12 CAMDEN MEWS NW1 9DA
GRD FLOOR PROPOSED
1:50@A3 10/6/04 PD1

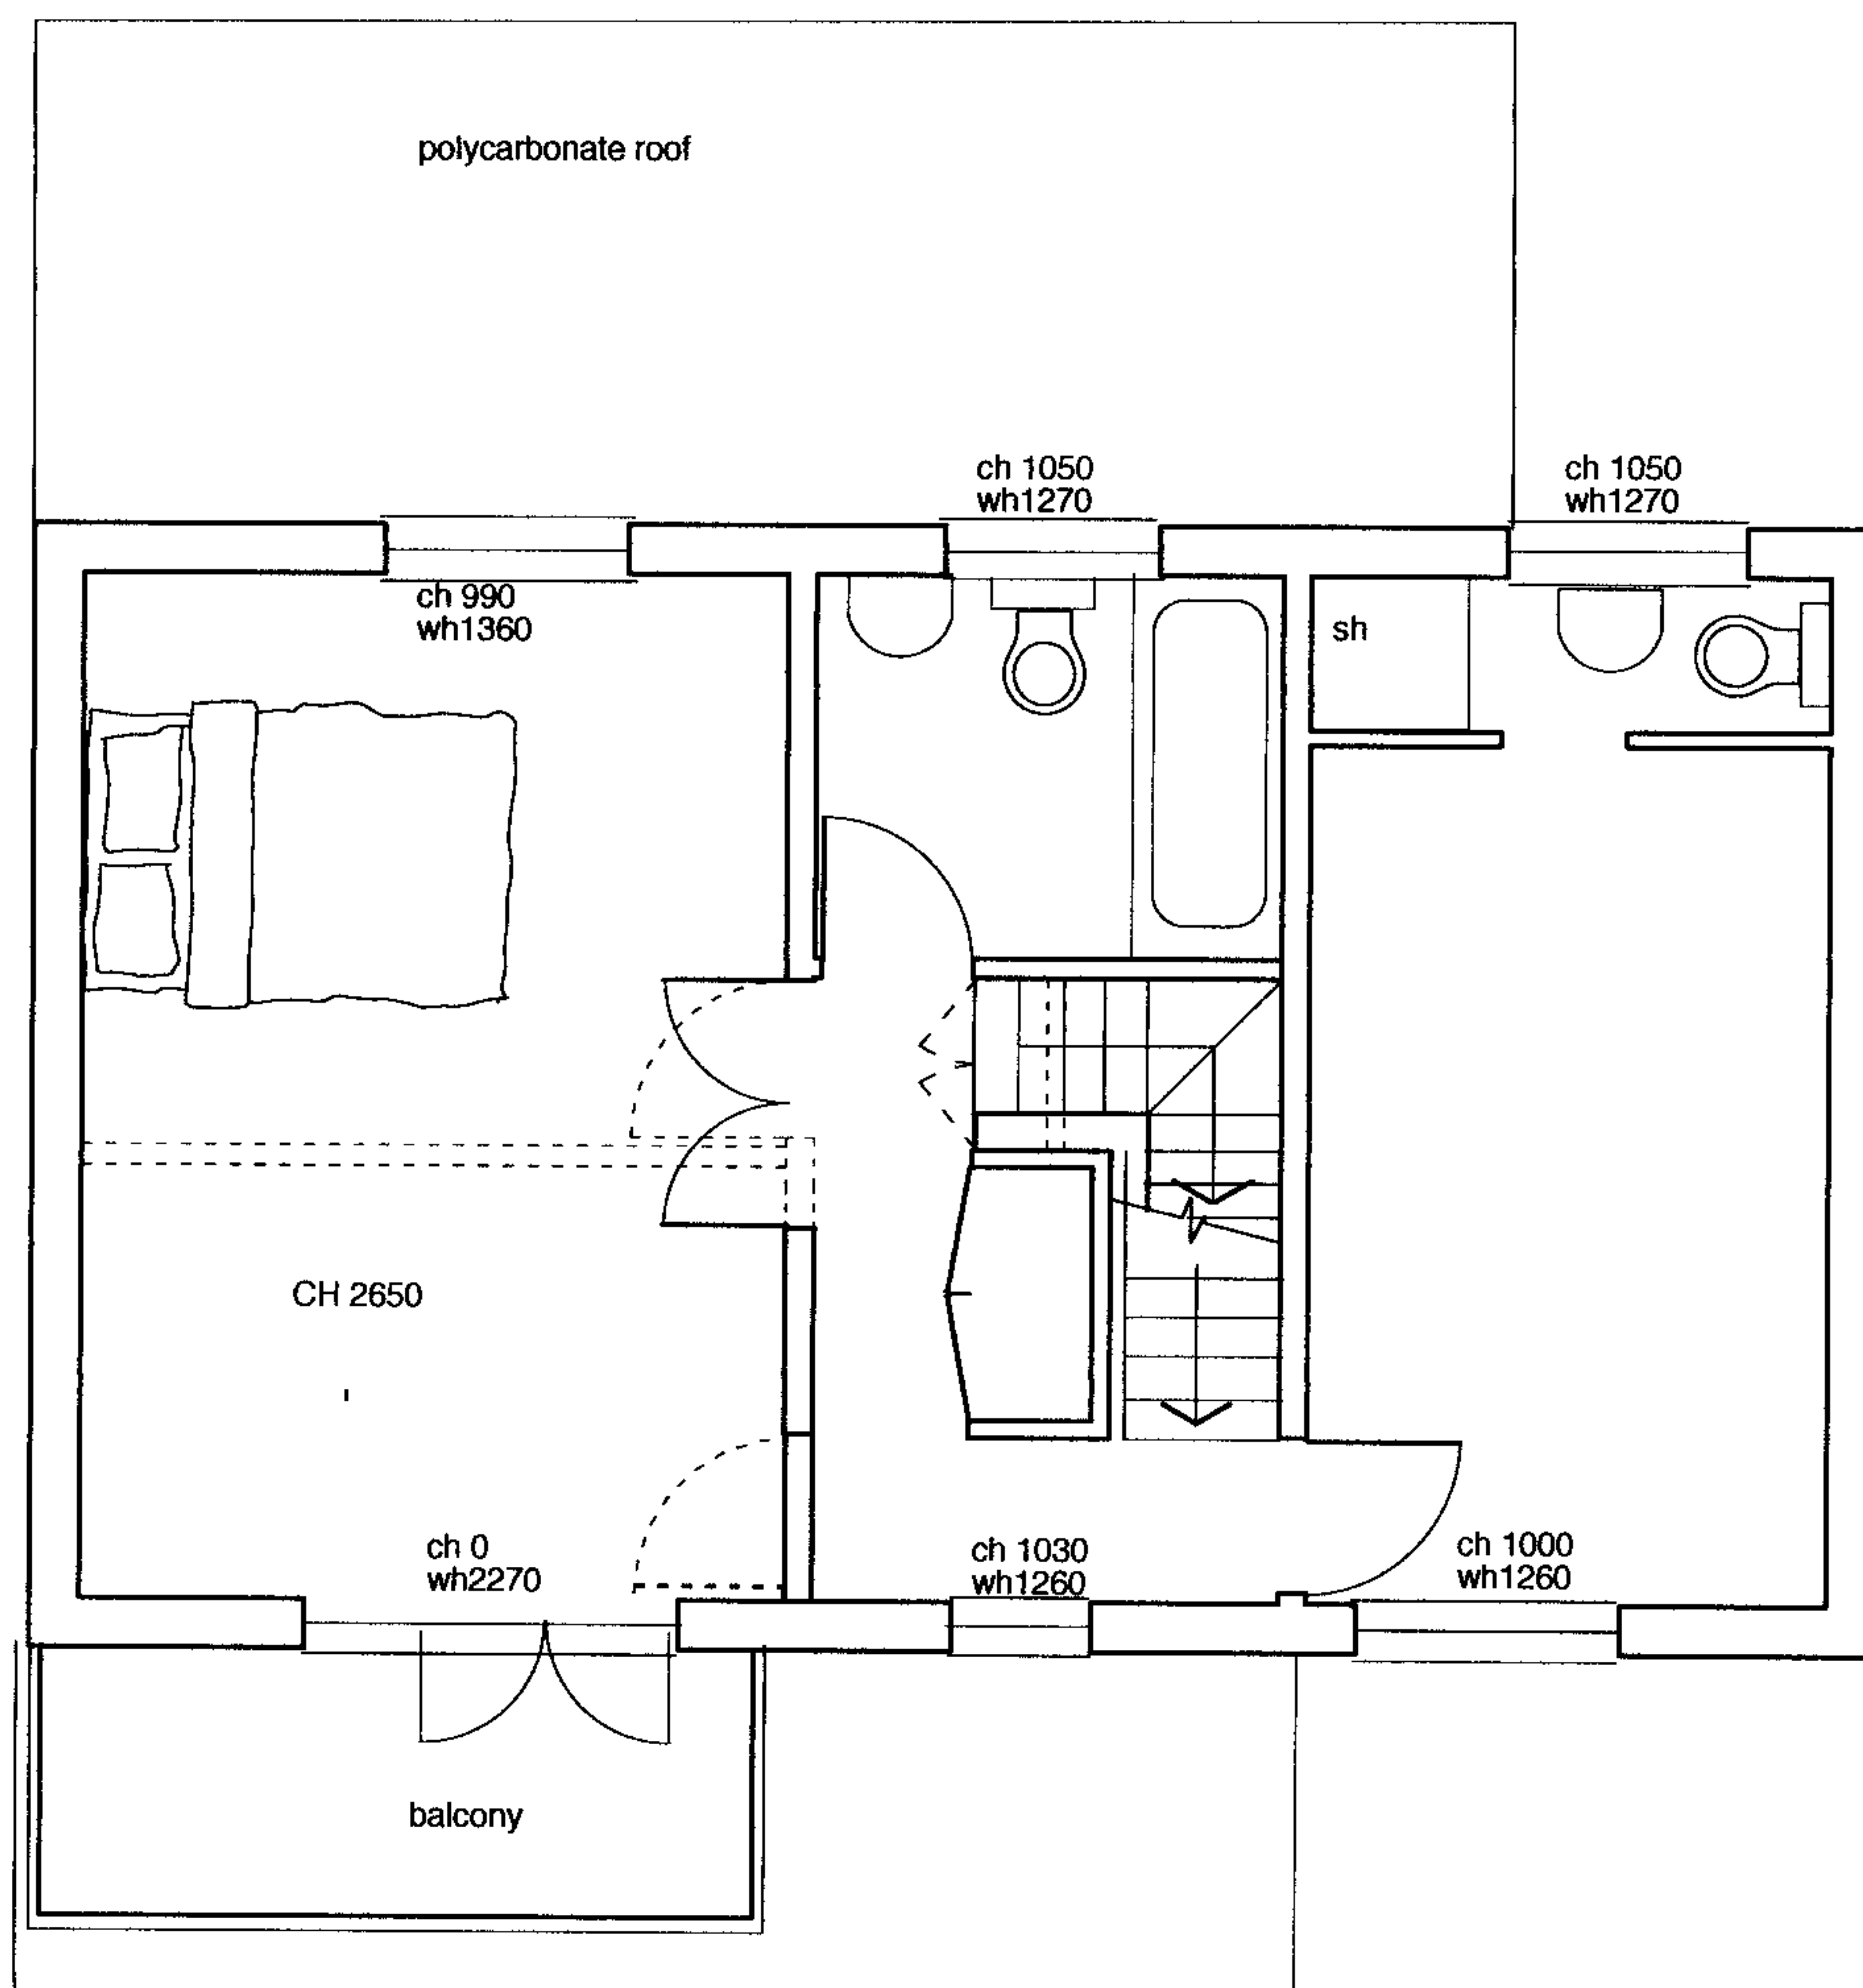

1ST FLOOR

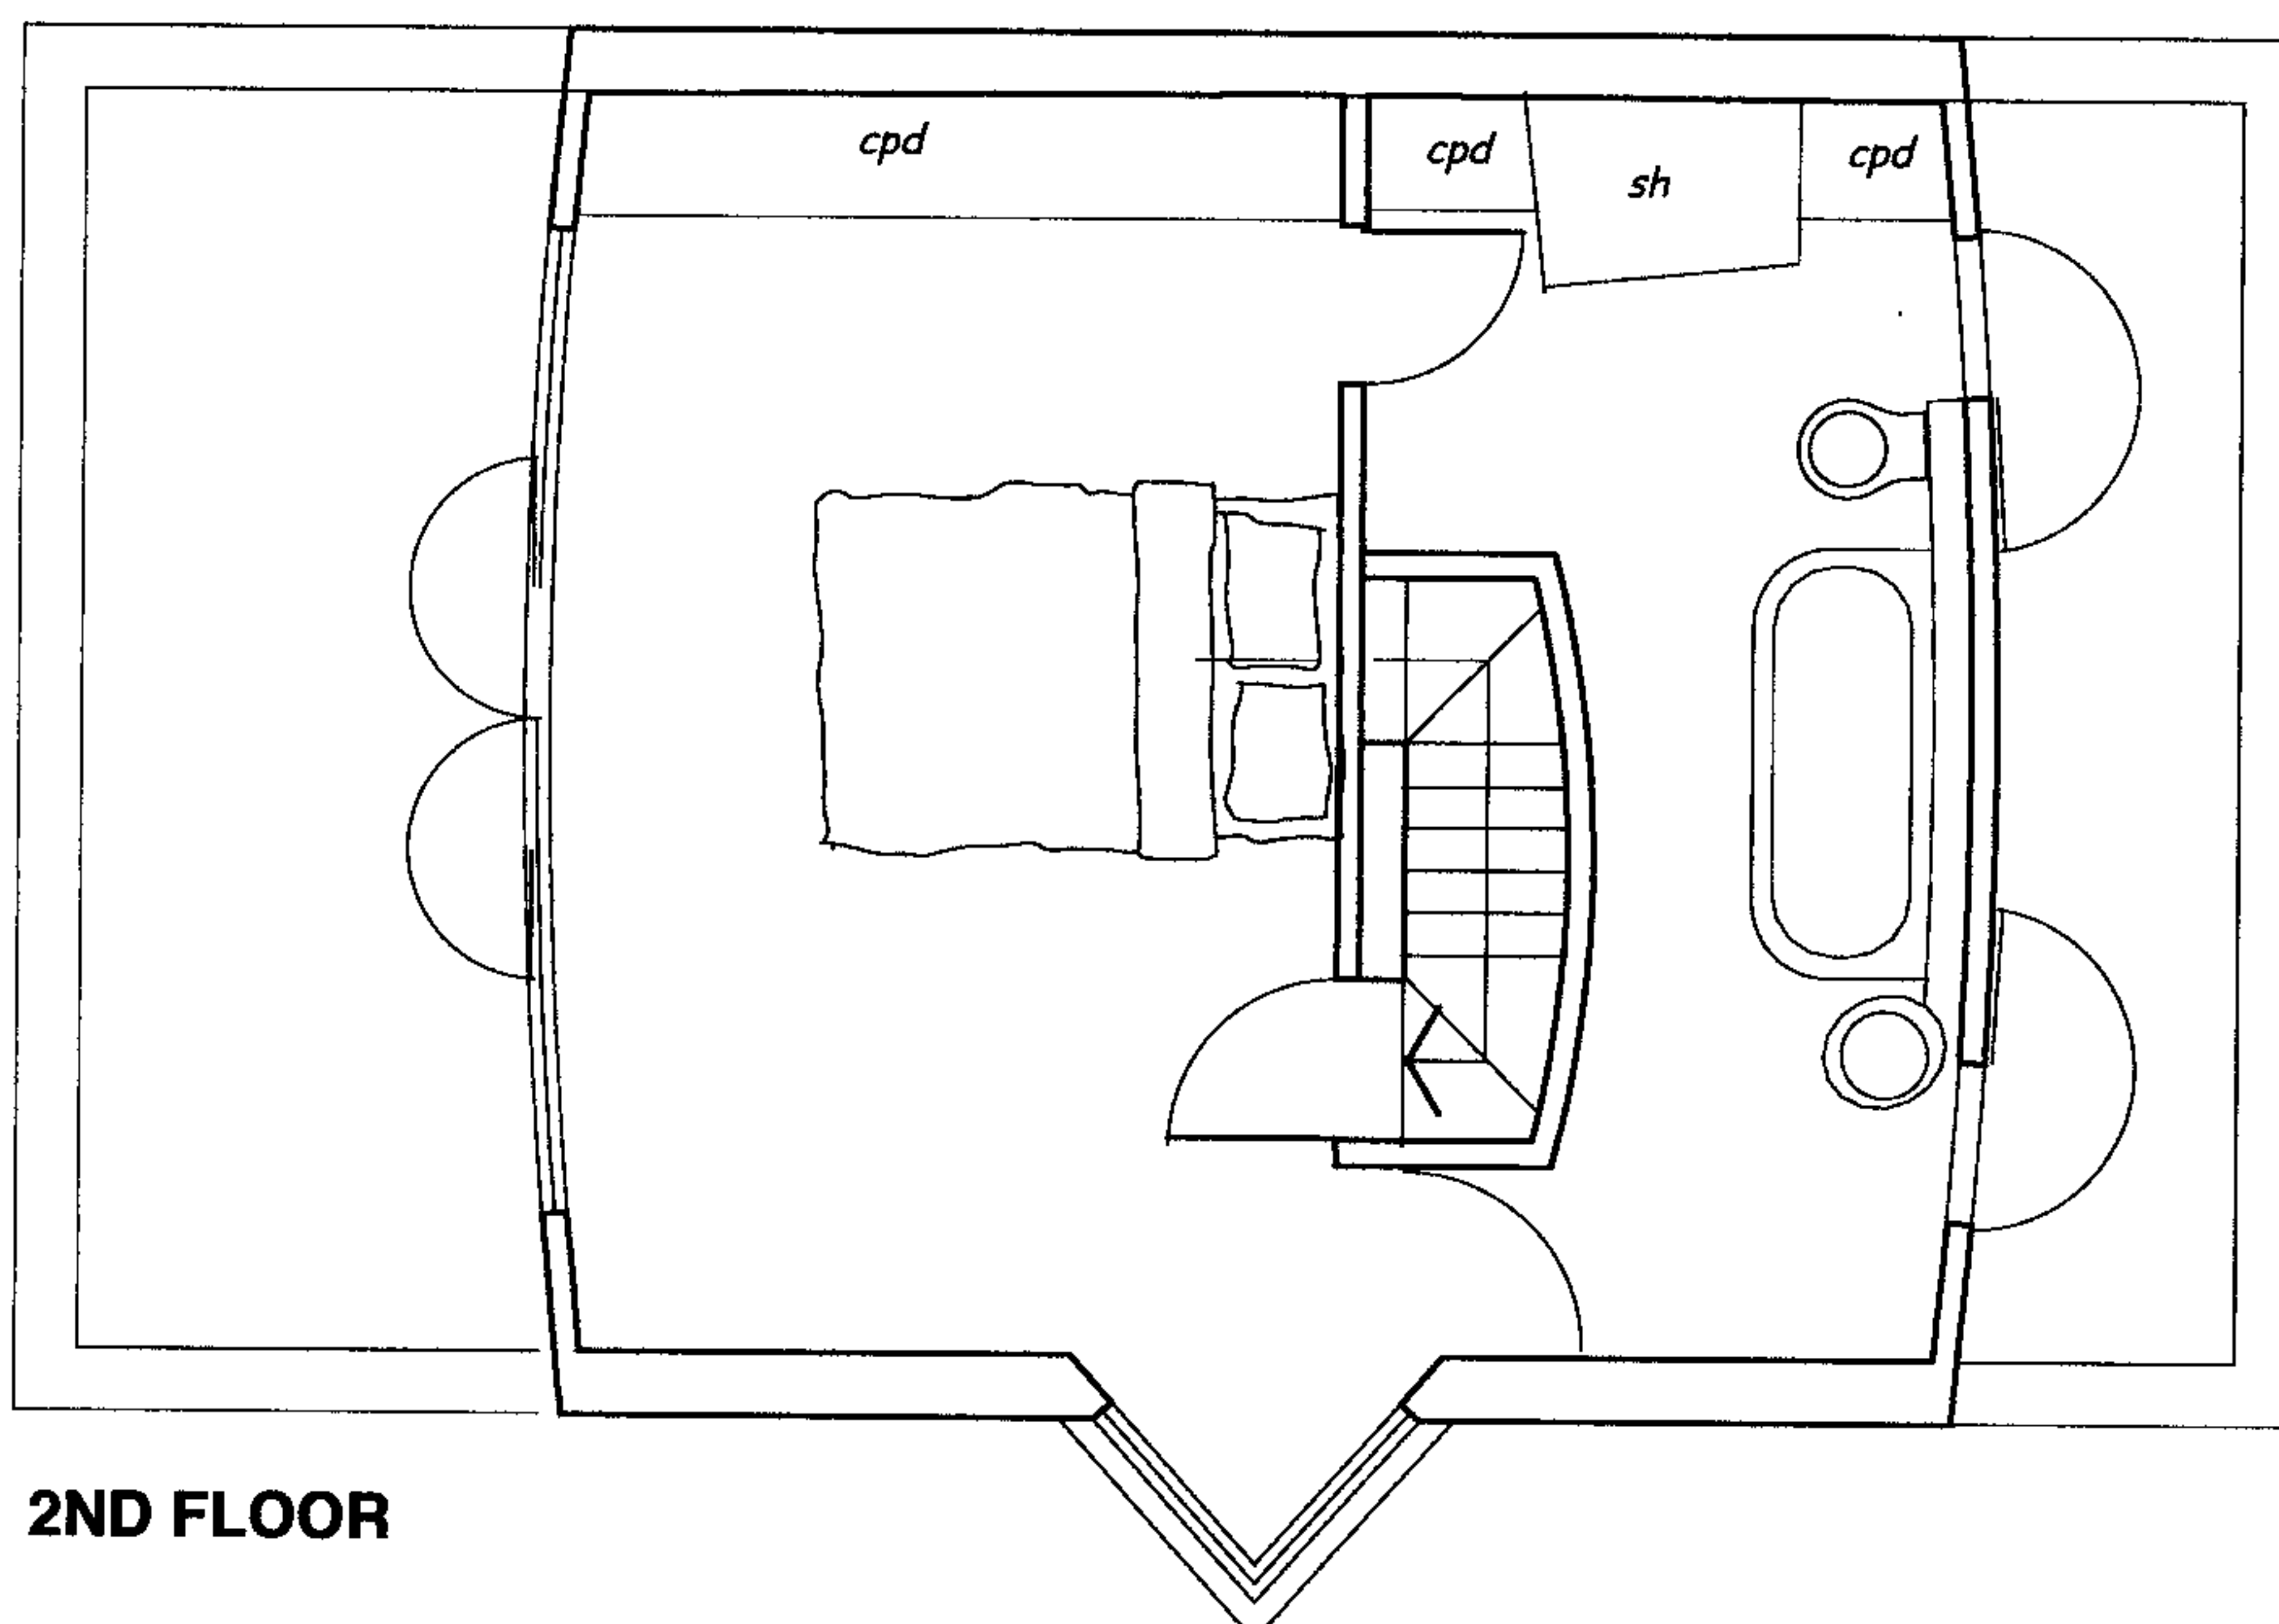

2ND FLOOR

12 CAMDEN MEWS NW1 9DA

1ST FLOOR & 2ND FLOOR

1:50@A3 10/6/04 PD2

WHARMBY . KOZDON ARCHITECTS - 136 SOUTHWARK STREET LONDON SE1 OSW - 0207-928-1931 FAX 0207-928 - 9954