


THIS DRAWING HAS BEEN PRODUCED SOLELY FOR THE CLIENT AND PROJECT LISTED BELOW AND IS SUBMITTED AS PART OF A PLANNING APPLICATION AND IS NOT INTENDED FOR USE BY ANY OTHER PERSON OR FOR ANY OTHER PURPOSE.

OTHERS MUST SATISFY THEMSELVES WITH RESPECT TO THE ACCURACY OR SUITABILITY OF THE DRAWINGS OR FOR ANY OTHER REASON.


© THIS DESIGN IS THE COPYRIGHT OF NEALE & NORDEN LTD. THE DRAWING MAY NOT BE REPRODUCED IN PART OR IN WHOLE WITHOUT PRIOR PERMISSION.

ISSUES RELATING TO FOUNDATIONS, STRUCTURES, PARTY WALLS & RIGHTS OF LIGHT TO BE FULLY EVALUATED BY SPECIALIST CONSULTANTS.

THE LOCATION AND SIZE OF EXISTING FEATURES ARE INDICATIVE ONLY. SURVEY DRAWINGS MUST BE RELIED UPON FOR DIMENSIONS.

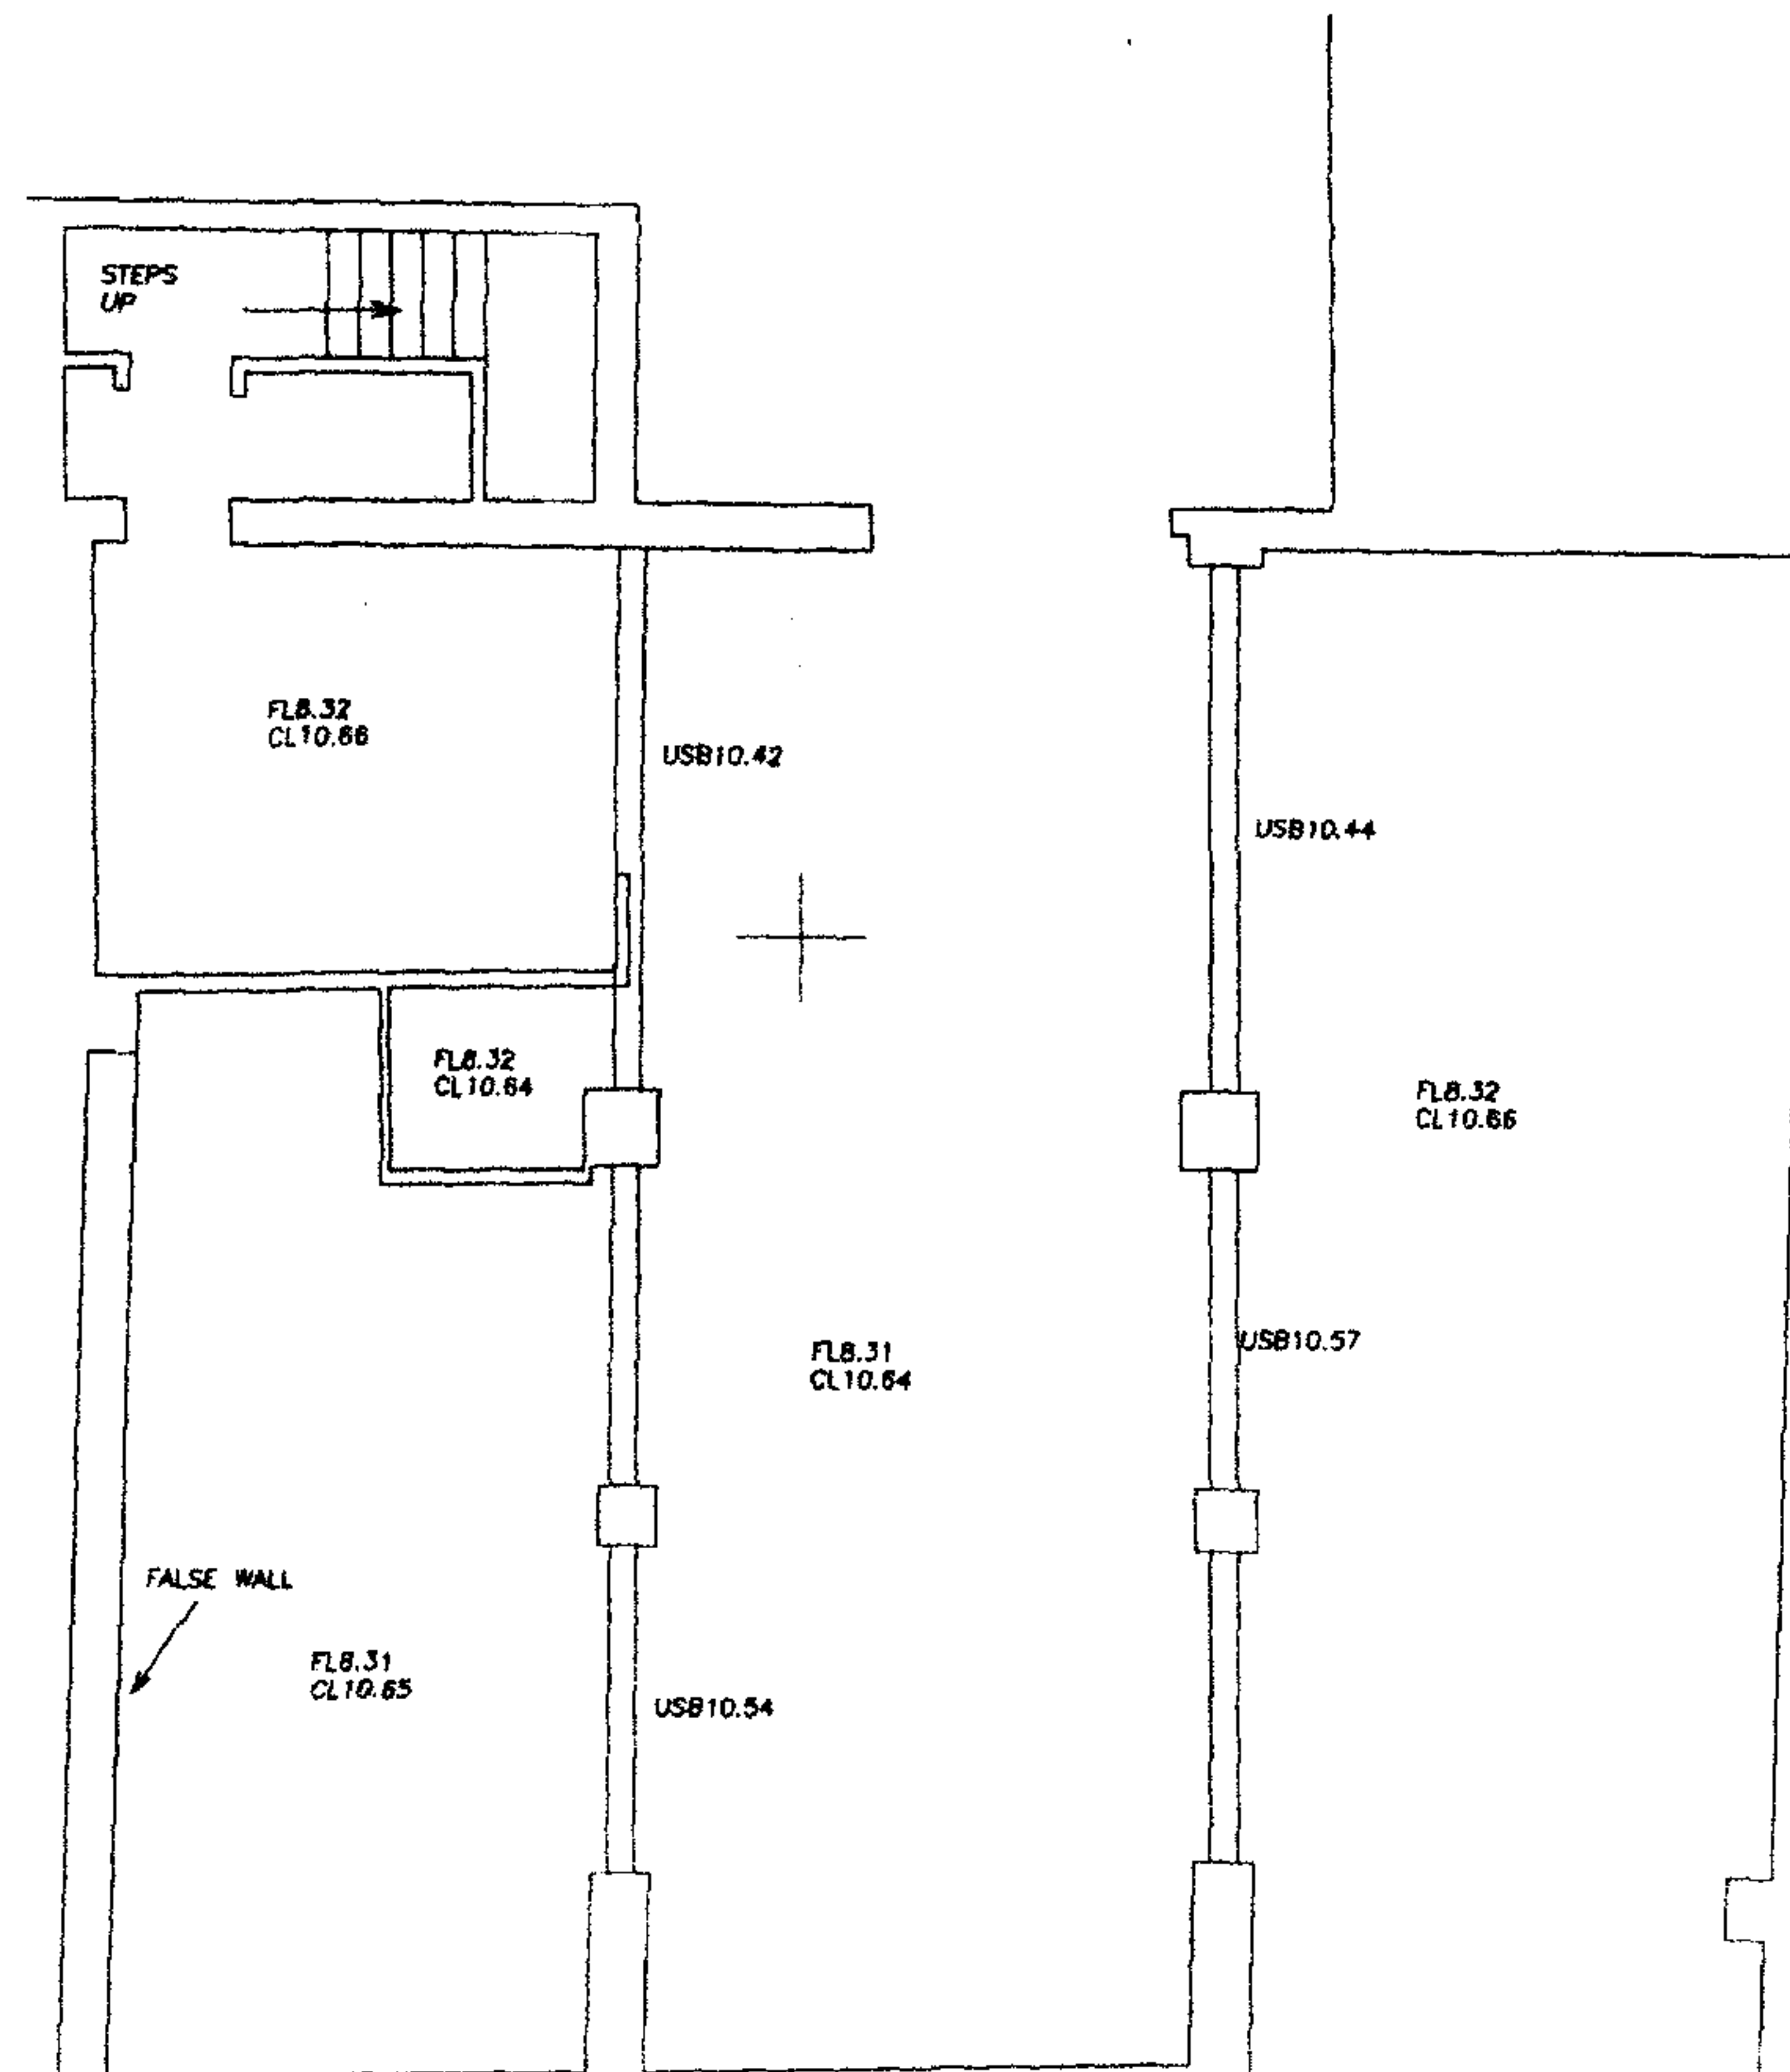

EXISTING BASEMENT FLOOR PLAN

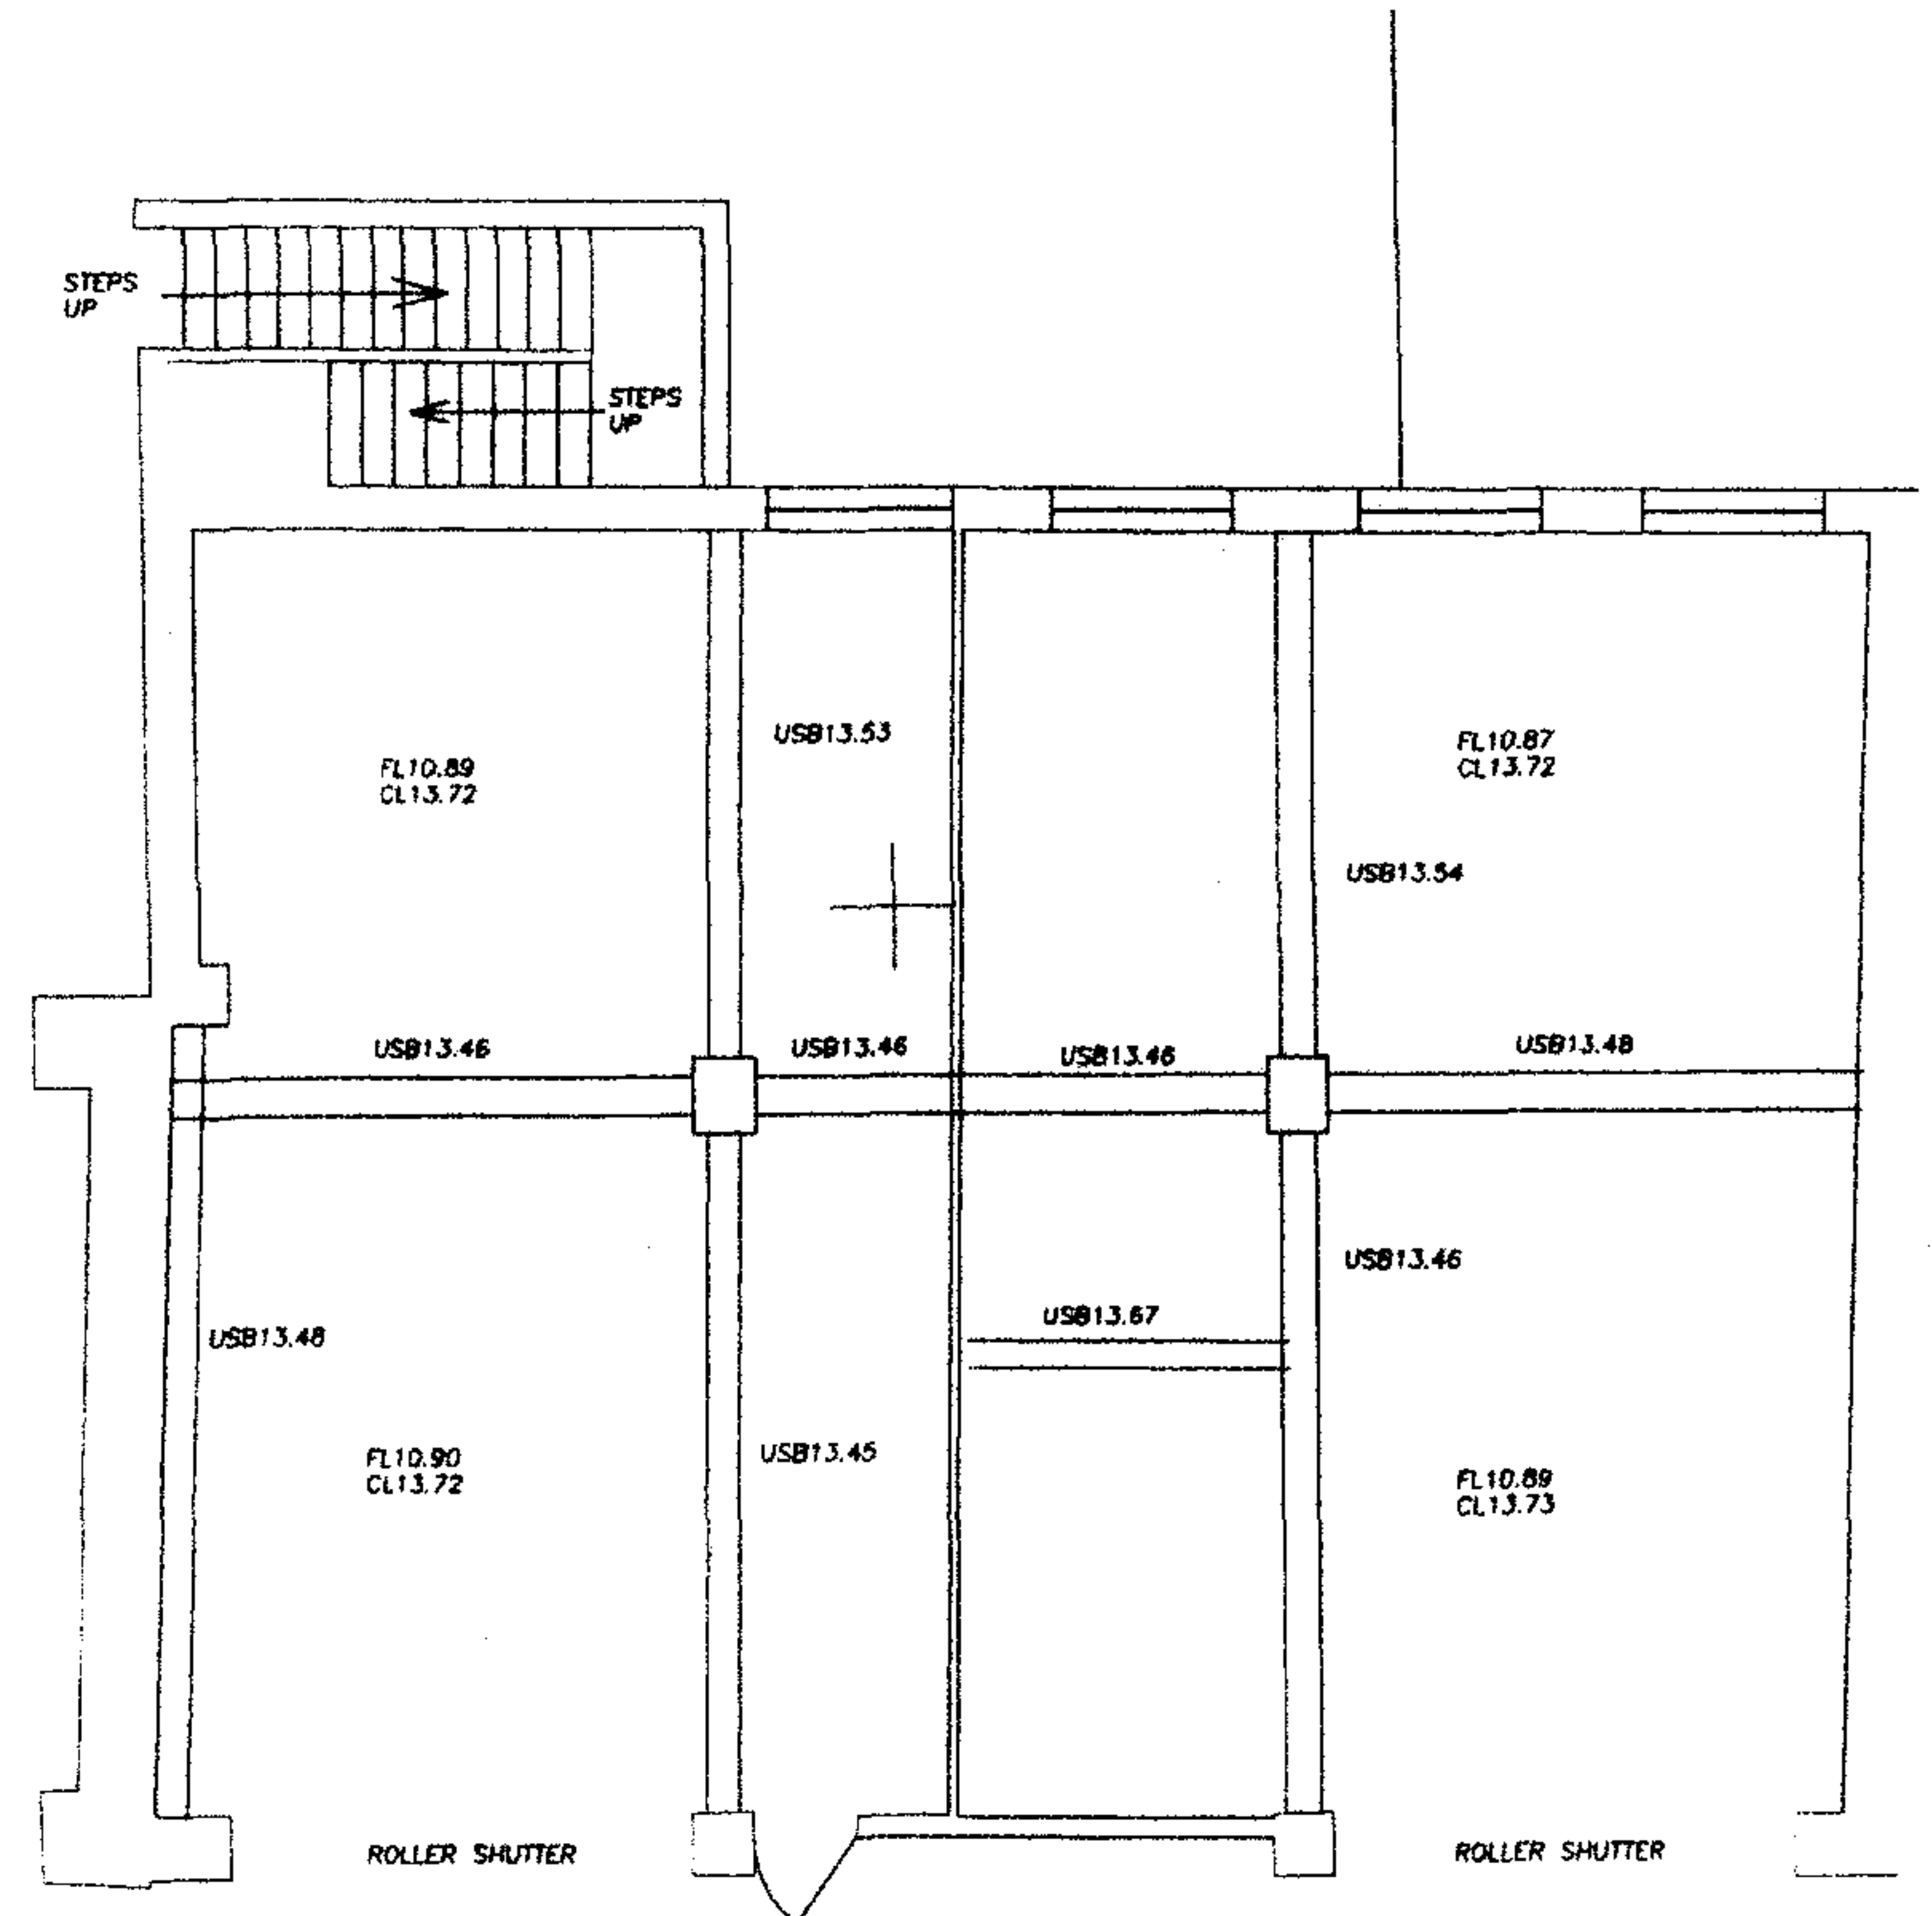

EXISTING GROUND FLOOR PLAN

194 - 198 ARLINGTON ROAD



THIS DRAWING HAS BEEN PRODUCED SOLELY FOR THE CLIENT AND PROJECT LISTED BELOW AND IS SUBMITTED AS PART OF A PLANNING APPLICATION AND IS NOT INTENDED FOR USE BY ANY OTHER PERSON OR FOR ANY OTHER PURPOSE.

OTHERS MUST SATISFY THEMSELVES WITH RESPECT TO THE ACCURACY OR SUITABILITY OF THE DRAWINGS OR FOR ANY OTHER REASON.

© THIS DESIGN IS THE COPYRIGHT OF NEALE & NORDEN LTD. THE DRAWING MAY NOT BE REPRODUCED IN PART OR IN WHOLE WITHOUT PRIOR PERMISSION.

ISSUES RELATING TO FOUNDATIONS, STRUCTURES, PARTY WALLS & RIGHTS OF LIGHT TO BE FULLY EVALUATED BY SPECIALIST CONSULTANTS.

THE LOCATION AND SIZE OF EXISTING FEATURES ARE INDICATIVE ONLY. SURVEY DRAWINGS MUST BE RELIED UPON FOR DIMENSIONS.

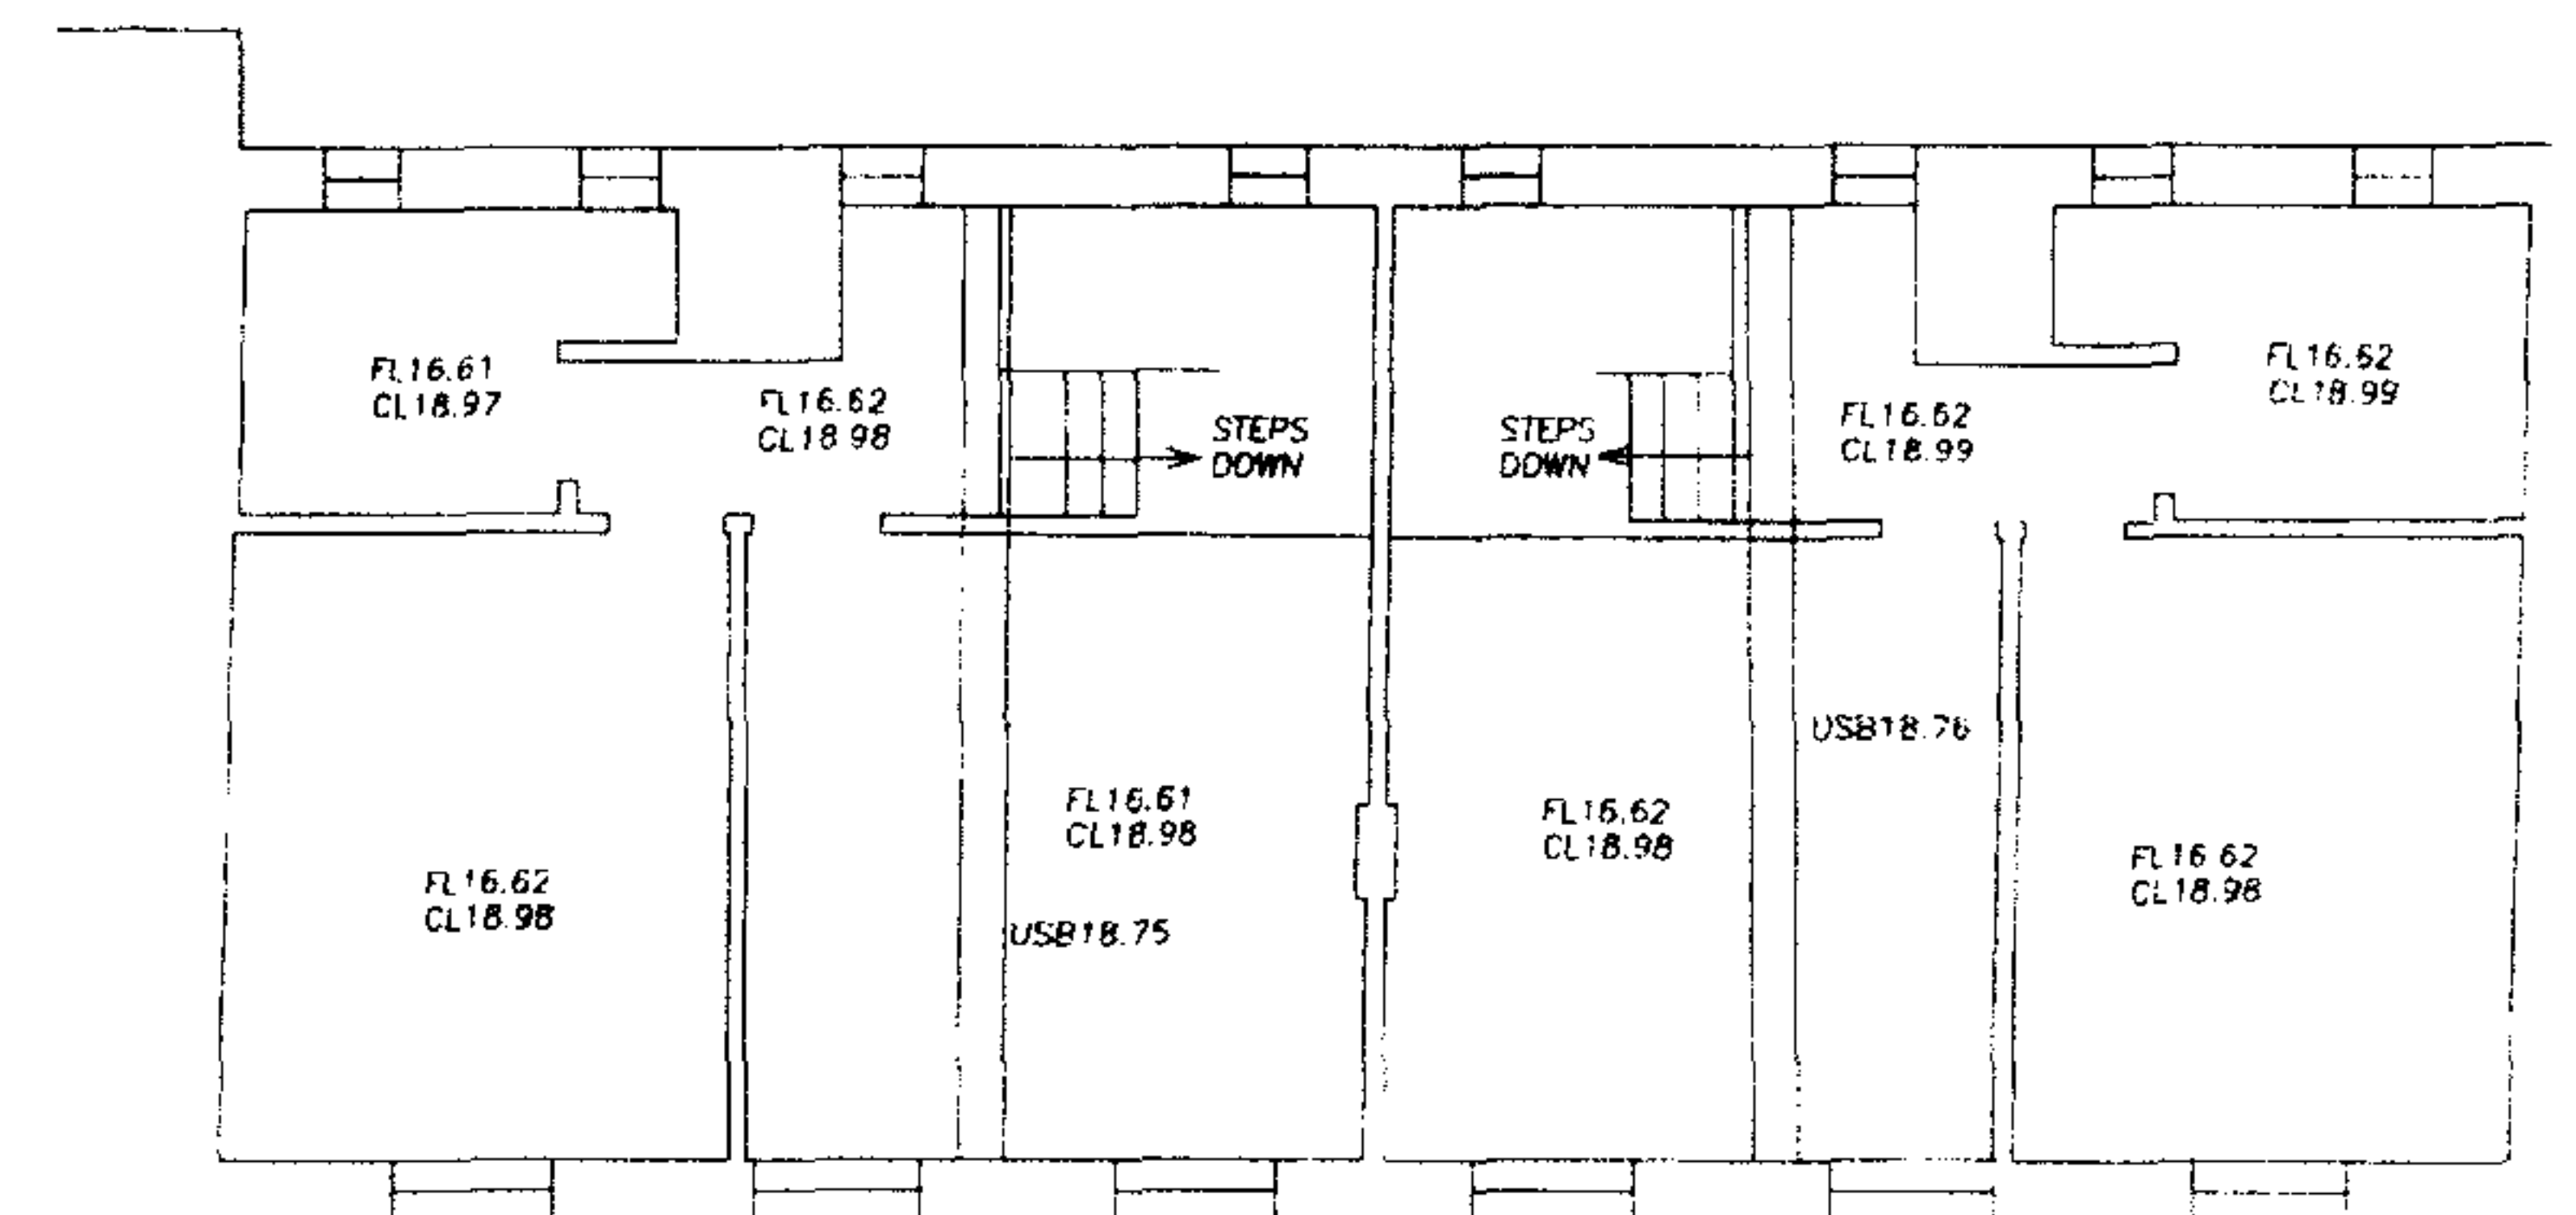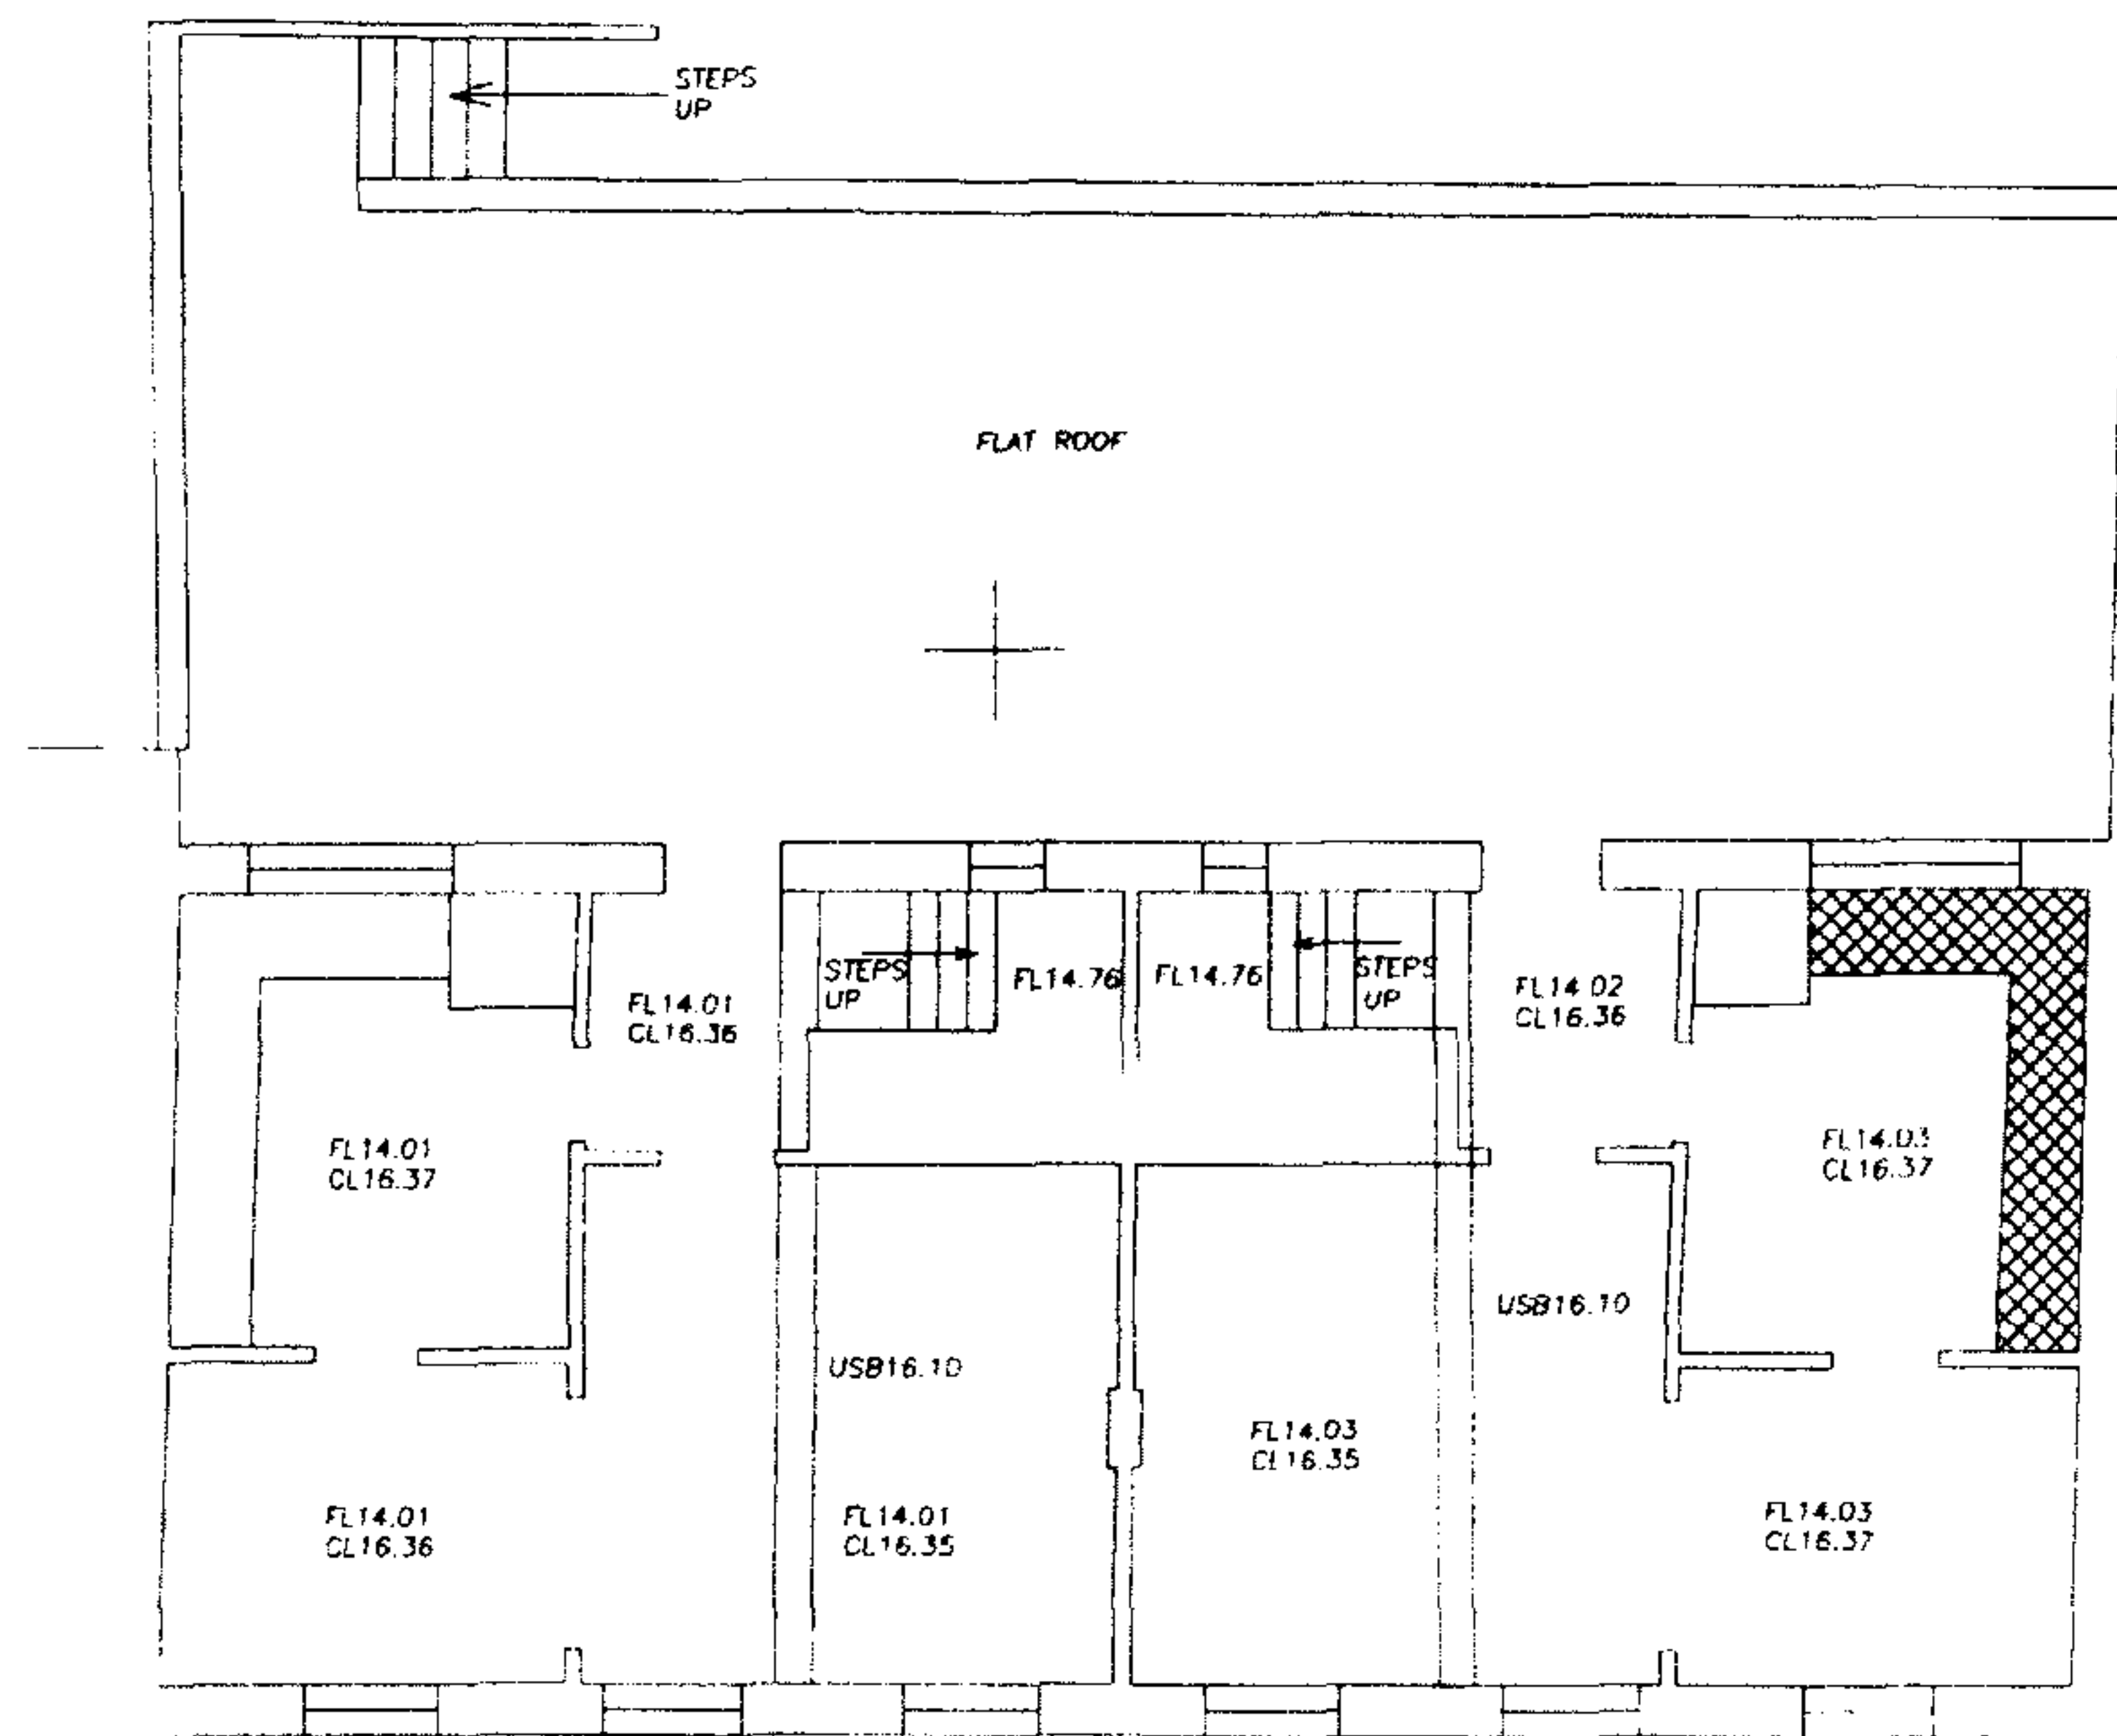

EXISTING FIRST FLOOR PLAN

EXISTING SECOND FLOOR PLAN

1 9 4 - 1 9 8 A R L I N G T O N R O A D


THIS DRAWING HAS BEEN PRODUCED SOLELY FOR THE CLIENT AND PROJECT LISTED BELOW AND IS SUBMITTED AS PART OF A PLANNING APPLICATION AND IS NOT INTENDED FOR USE BY ANY OTHER PERSON OR FOR ANY OTHER PURPOSE.

OTHERS MUST SATISFY THEMSELVES WITH RESPECT TO THE ACCURACY OR SUITABILITY OF THE DRAWINGS OR FOR ANY OTHER REASON.


© THIS DESIGN IS THE COPYRIGHT OF NEALE & NORDEN LTD. THE DRAWING MAY NOT BE REPRODUCED IN PART OR IN WHOLE WITHOUT PRIOR PERMISSION.

ISSUES RELATING TO FOUNDATIONS, STRUCTURES, PARTY WALLS & RIGHTS OF LIGHT TO BE FULLY EVALUATED BY SPECIALIST CONSULTANTS.

THE LOCATION AND SIZE OF EXISTING FEATURES ARE INDICATIVE ONLY. SURVEY DRAWINGS MUST BE RELIED UPON FOR DIMENSIONS.

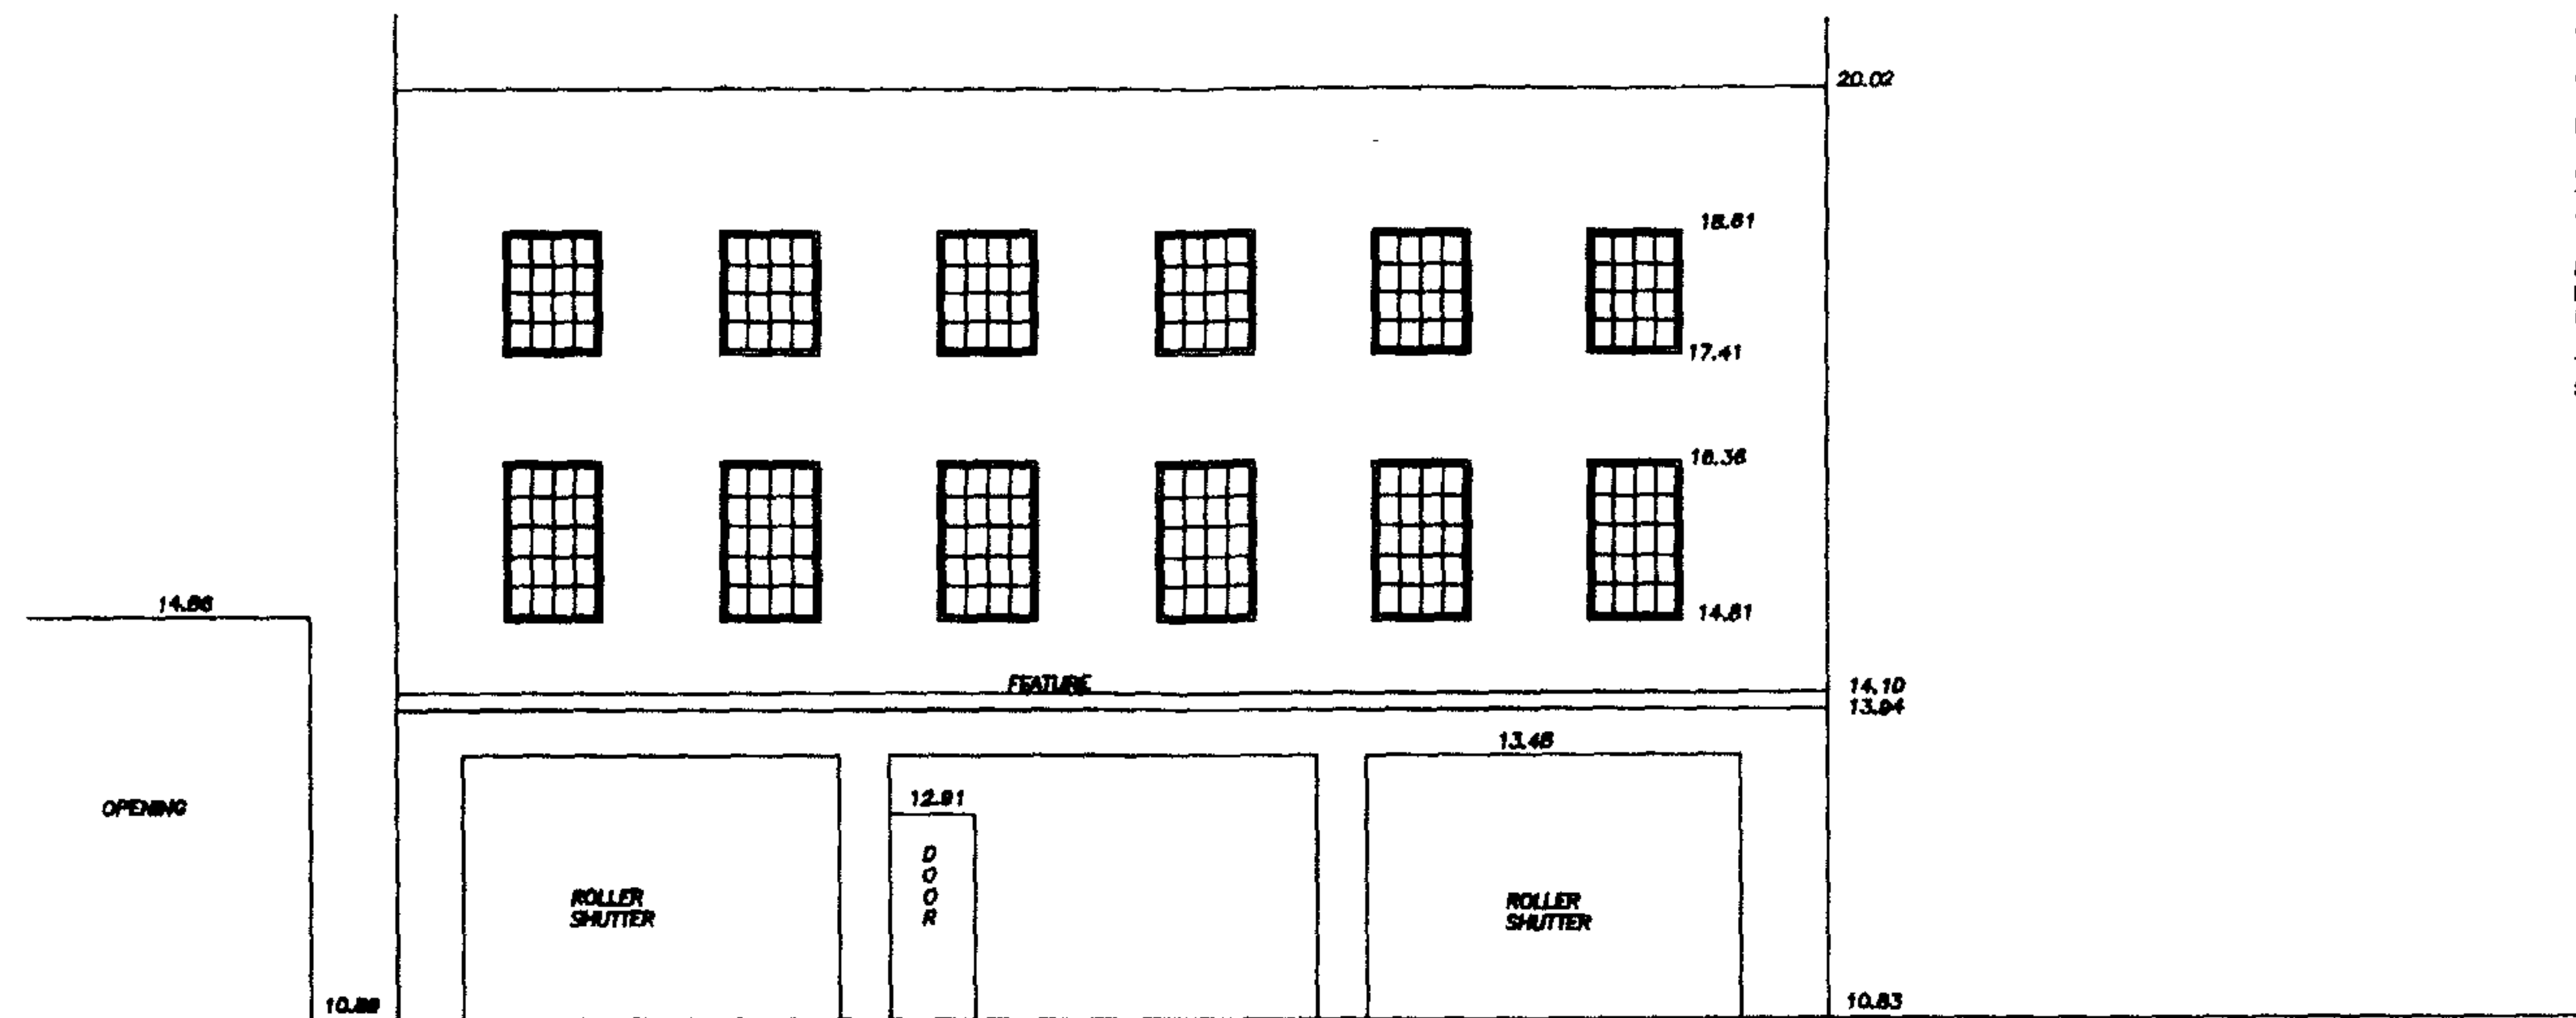

EXISTING FRONT ELEVATION

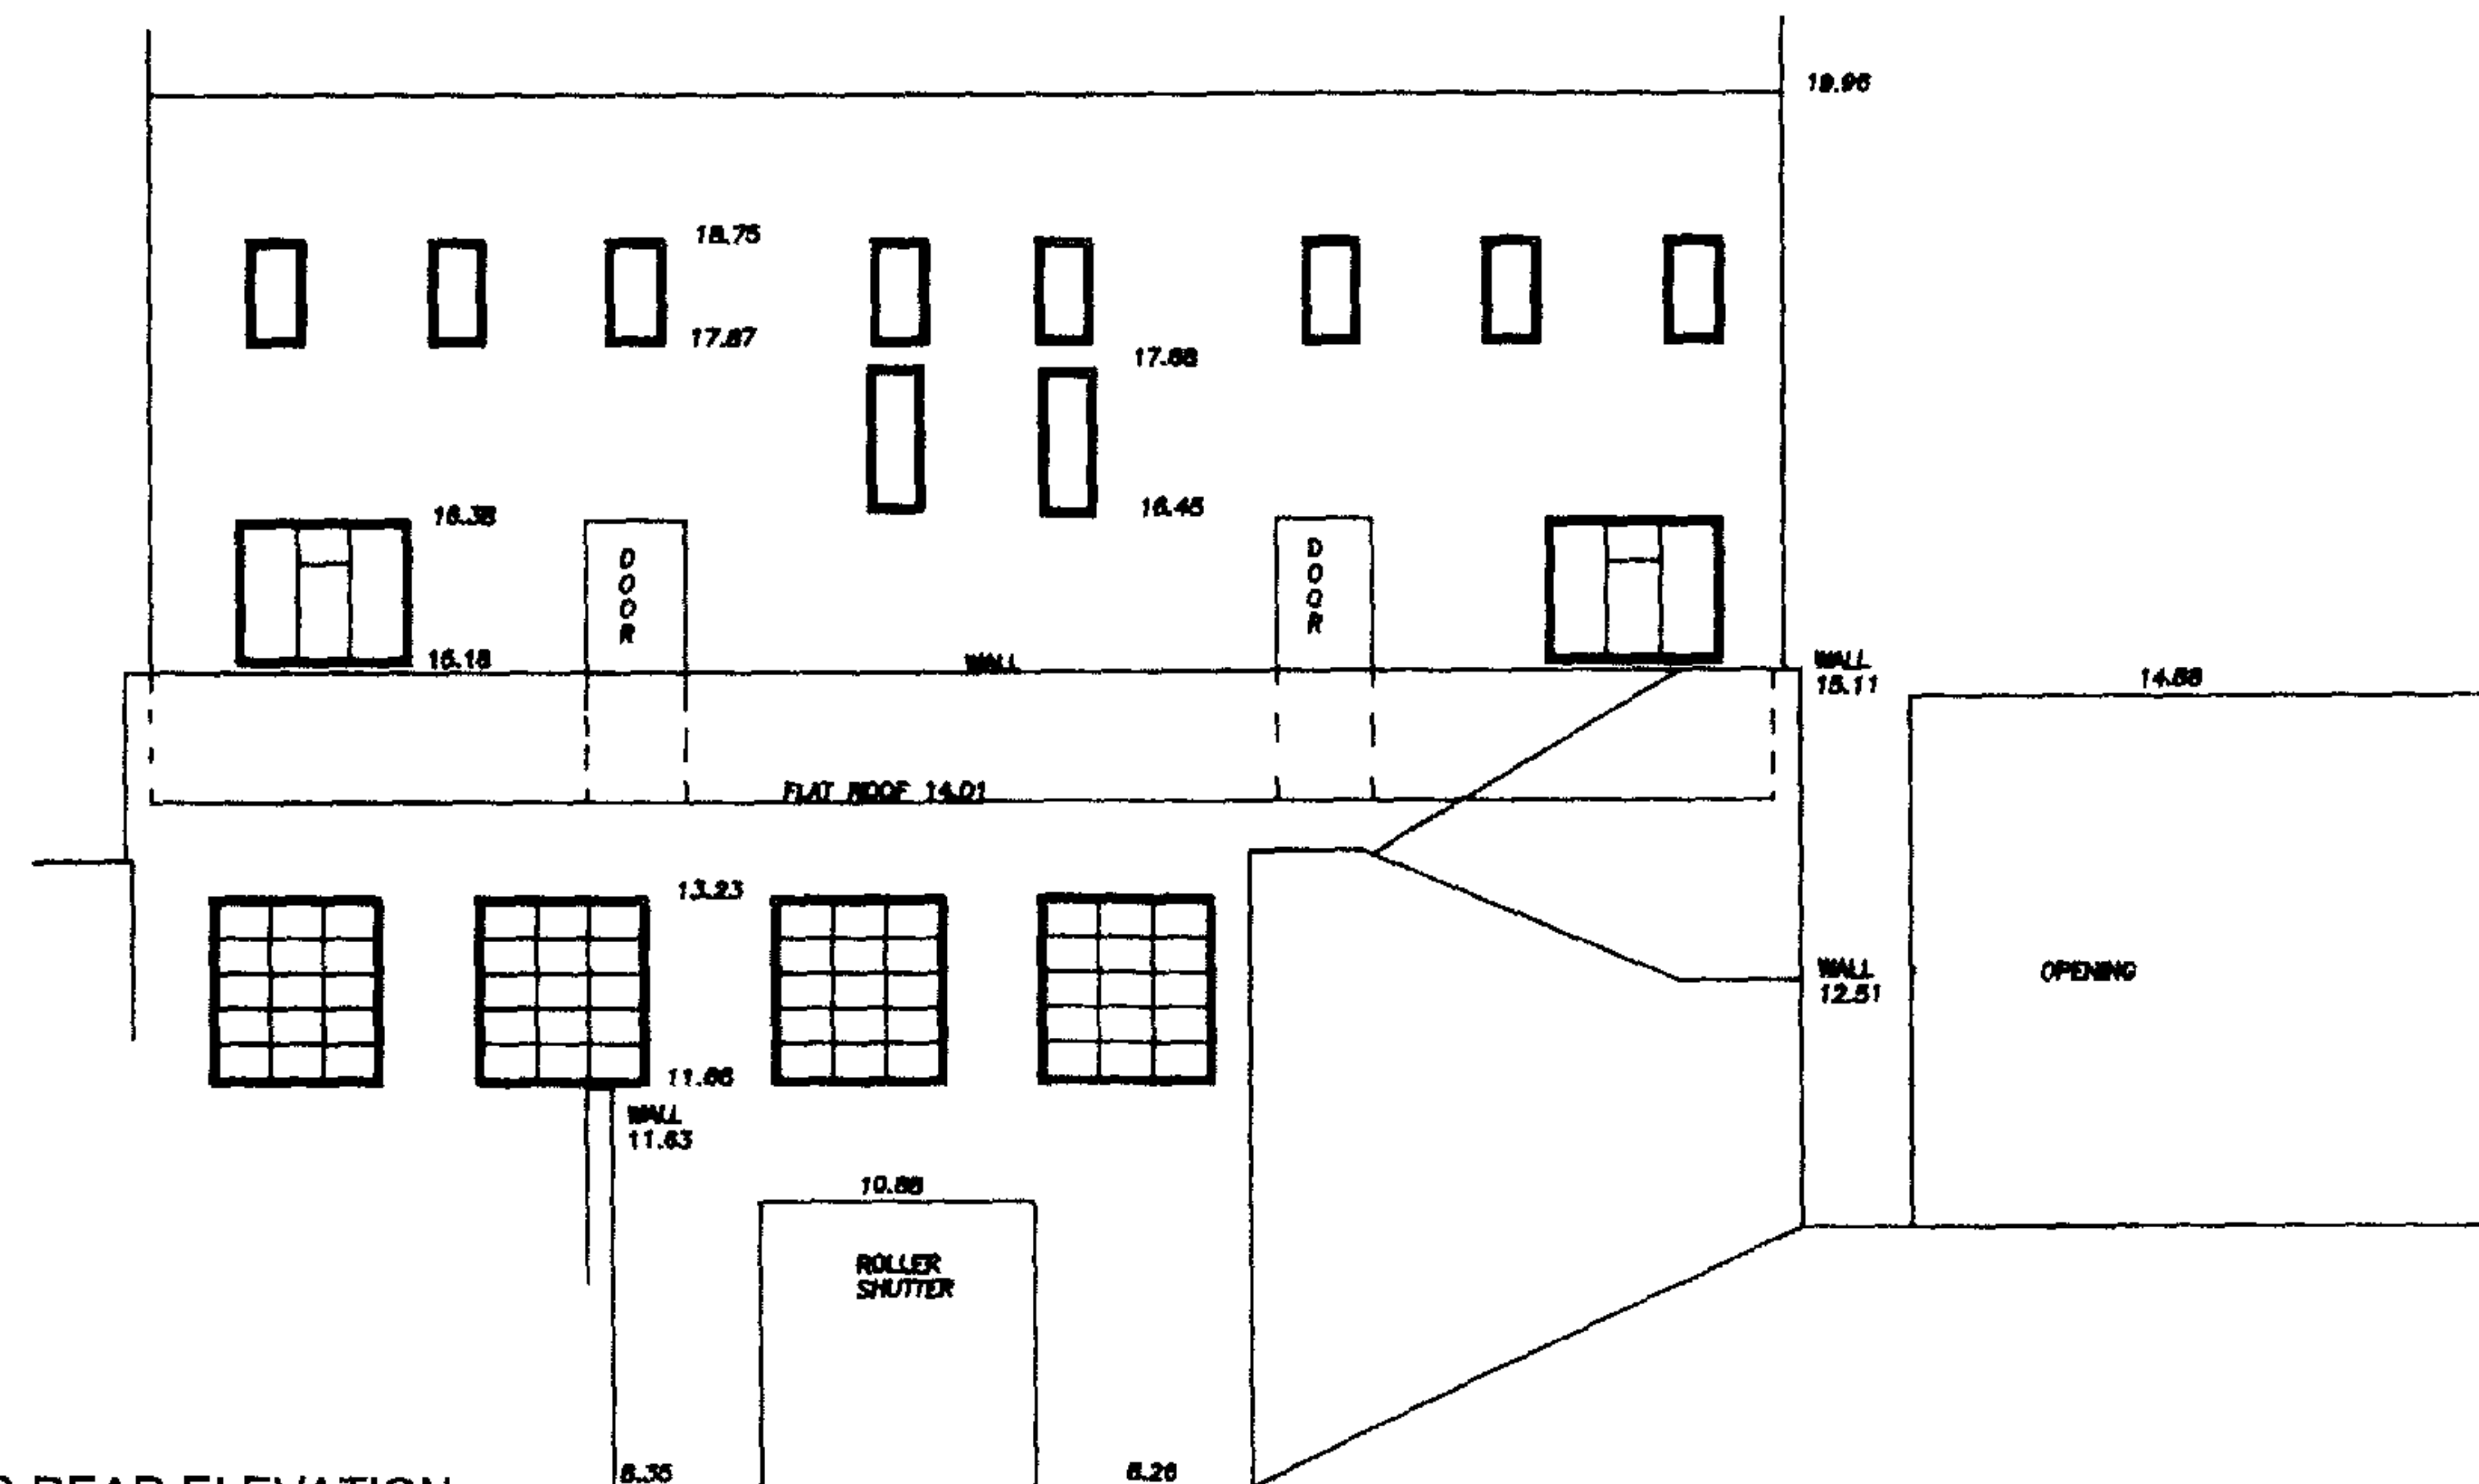

EXISTING REAR ELEVATION

ARLINGTON ROAD

THIS DRAWING HAS BEEN PRODUCED SOLELY FOR THE CLIENT AND PROJECT LISTED BELOW AND IS SUBMITTED AS PART OF A PLANNING APPLICATION AND IS NOT INTENDED FOR USE BY ANY OTHER PERSON OR FOR ANY OTHER PURPOSE.


© THIS DESIGN IS THE COPYRIGHT OF NEALE & NORDEN LTD. THE DRAWING MAY NOT BE REPRODUCED IN PART OR IN WHOLE WITHOUT PRIOR PERMISSION.

THIS DRAWING DOES NOT IMPLY A WARRANTY ON THE PART OF THE ARCHITECT WITH RESPECT TO ACCURACY, THAT THE SITE IS SUITABLE FOR THE DEVELOPMENT, IN CONNECTION WITH THE FEASIBILITY OF THE DEVELOPMENT OR FOR ANY OTHER REASON.

ALL FOUNDATIONS AND STRUCTURAL ISSUES TO BE FULLY EVALUATED BY THE STRUCTURAL ENGINEER.

ISSUES RELATING TO PARTY WALLS & RIGHTS OF LIGHT TO BE FULLY EVALUATED BY SPECIALIST CONSULTANT.

THE LOCATION AND SIZE OF EXISTING FEATURES ARE INDICATIVE ONLY. SURVEY DRAWINGS MUST BE RELIED UPON FOR DIMENSIONS.

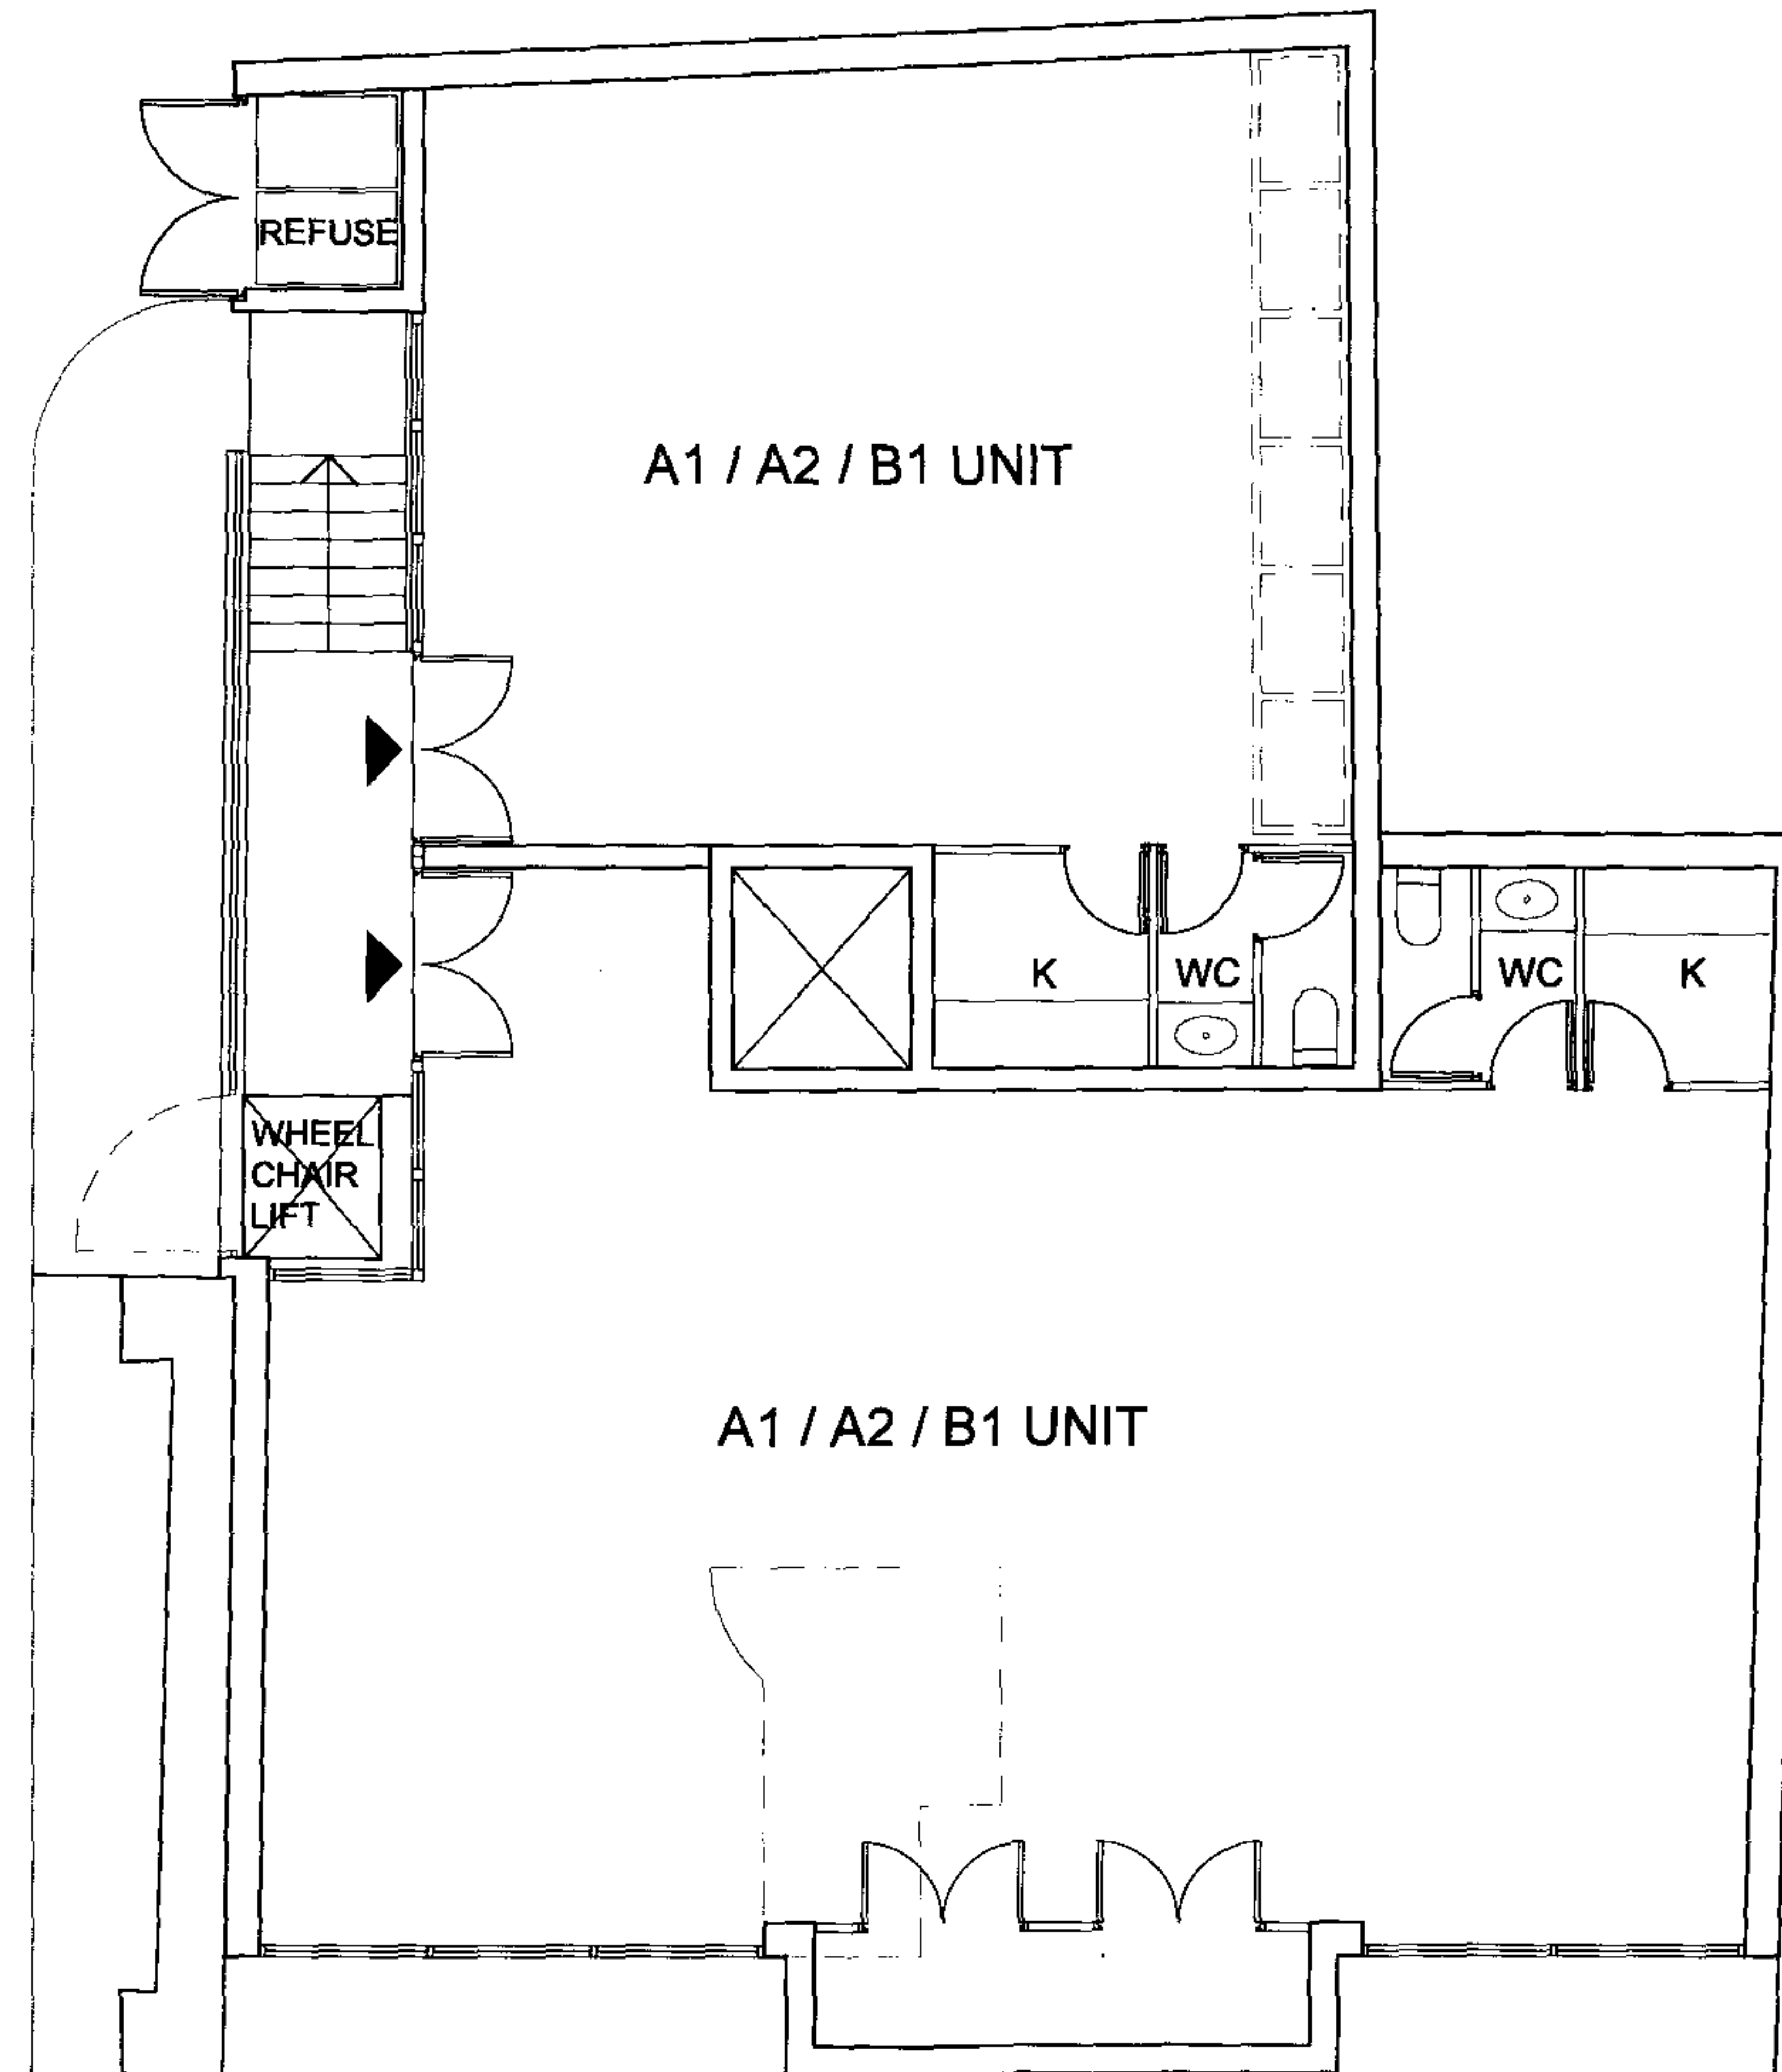

1 9 4 - 1 9 8 A R L I N G T O N R O A D

THIS DRAWING HAS BEEN PRODUCED SOLELY FOR THE CLIENT AND PROJECT LISTED BELOW AND IS SUBMITTED AS PART OF A PLANNING APPLICATION AND IS NOT INTENDED FOR USE BY ANY OTHER PERSON OR FOR ANY OTHER PURPOSE.


© THIS DESIGN IS THE COPYRIGHT OF NEALE & NORDEN LTD. THE DRAWING MAY NOT BE REPRODUCED IN PART OR IN WHOLE WITHOUT PRIOR PERMISSION.

THIS DRAWING DOES NOT IMPLY A WARRANTY ON THE PART OF THE ARCHITECT WITH RESPECT TO ACCURACY, THAT THE SITE IS SUITABLE FOR THE DEVELOPMENT, IN CONNECTION WITH THE FEASIBILITY OF THE DEVELOPMENT OR FOR ANY OTHER REASON.

ALL FOUNDATIONS AND STRUCTURAL ISSUES TO BE FULLY EVALUATED BY THE STRUCTURAL ENGINEER.

ISSUES RELATING TO PARTY WALLS & RIGHTS OF LIGHT TO BE FULLY EVALUATED BY SPECIALIST CONSULTANT.

THE LOCATION AND SIZE OF EXISTING FEATURES ARE INDICATIVE ONLY. SURVEY DRAWINGS MUST BE RELIED UPON FOR DIMENSIONS.

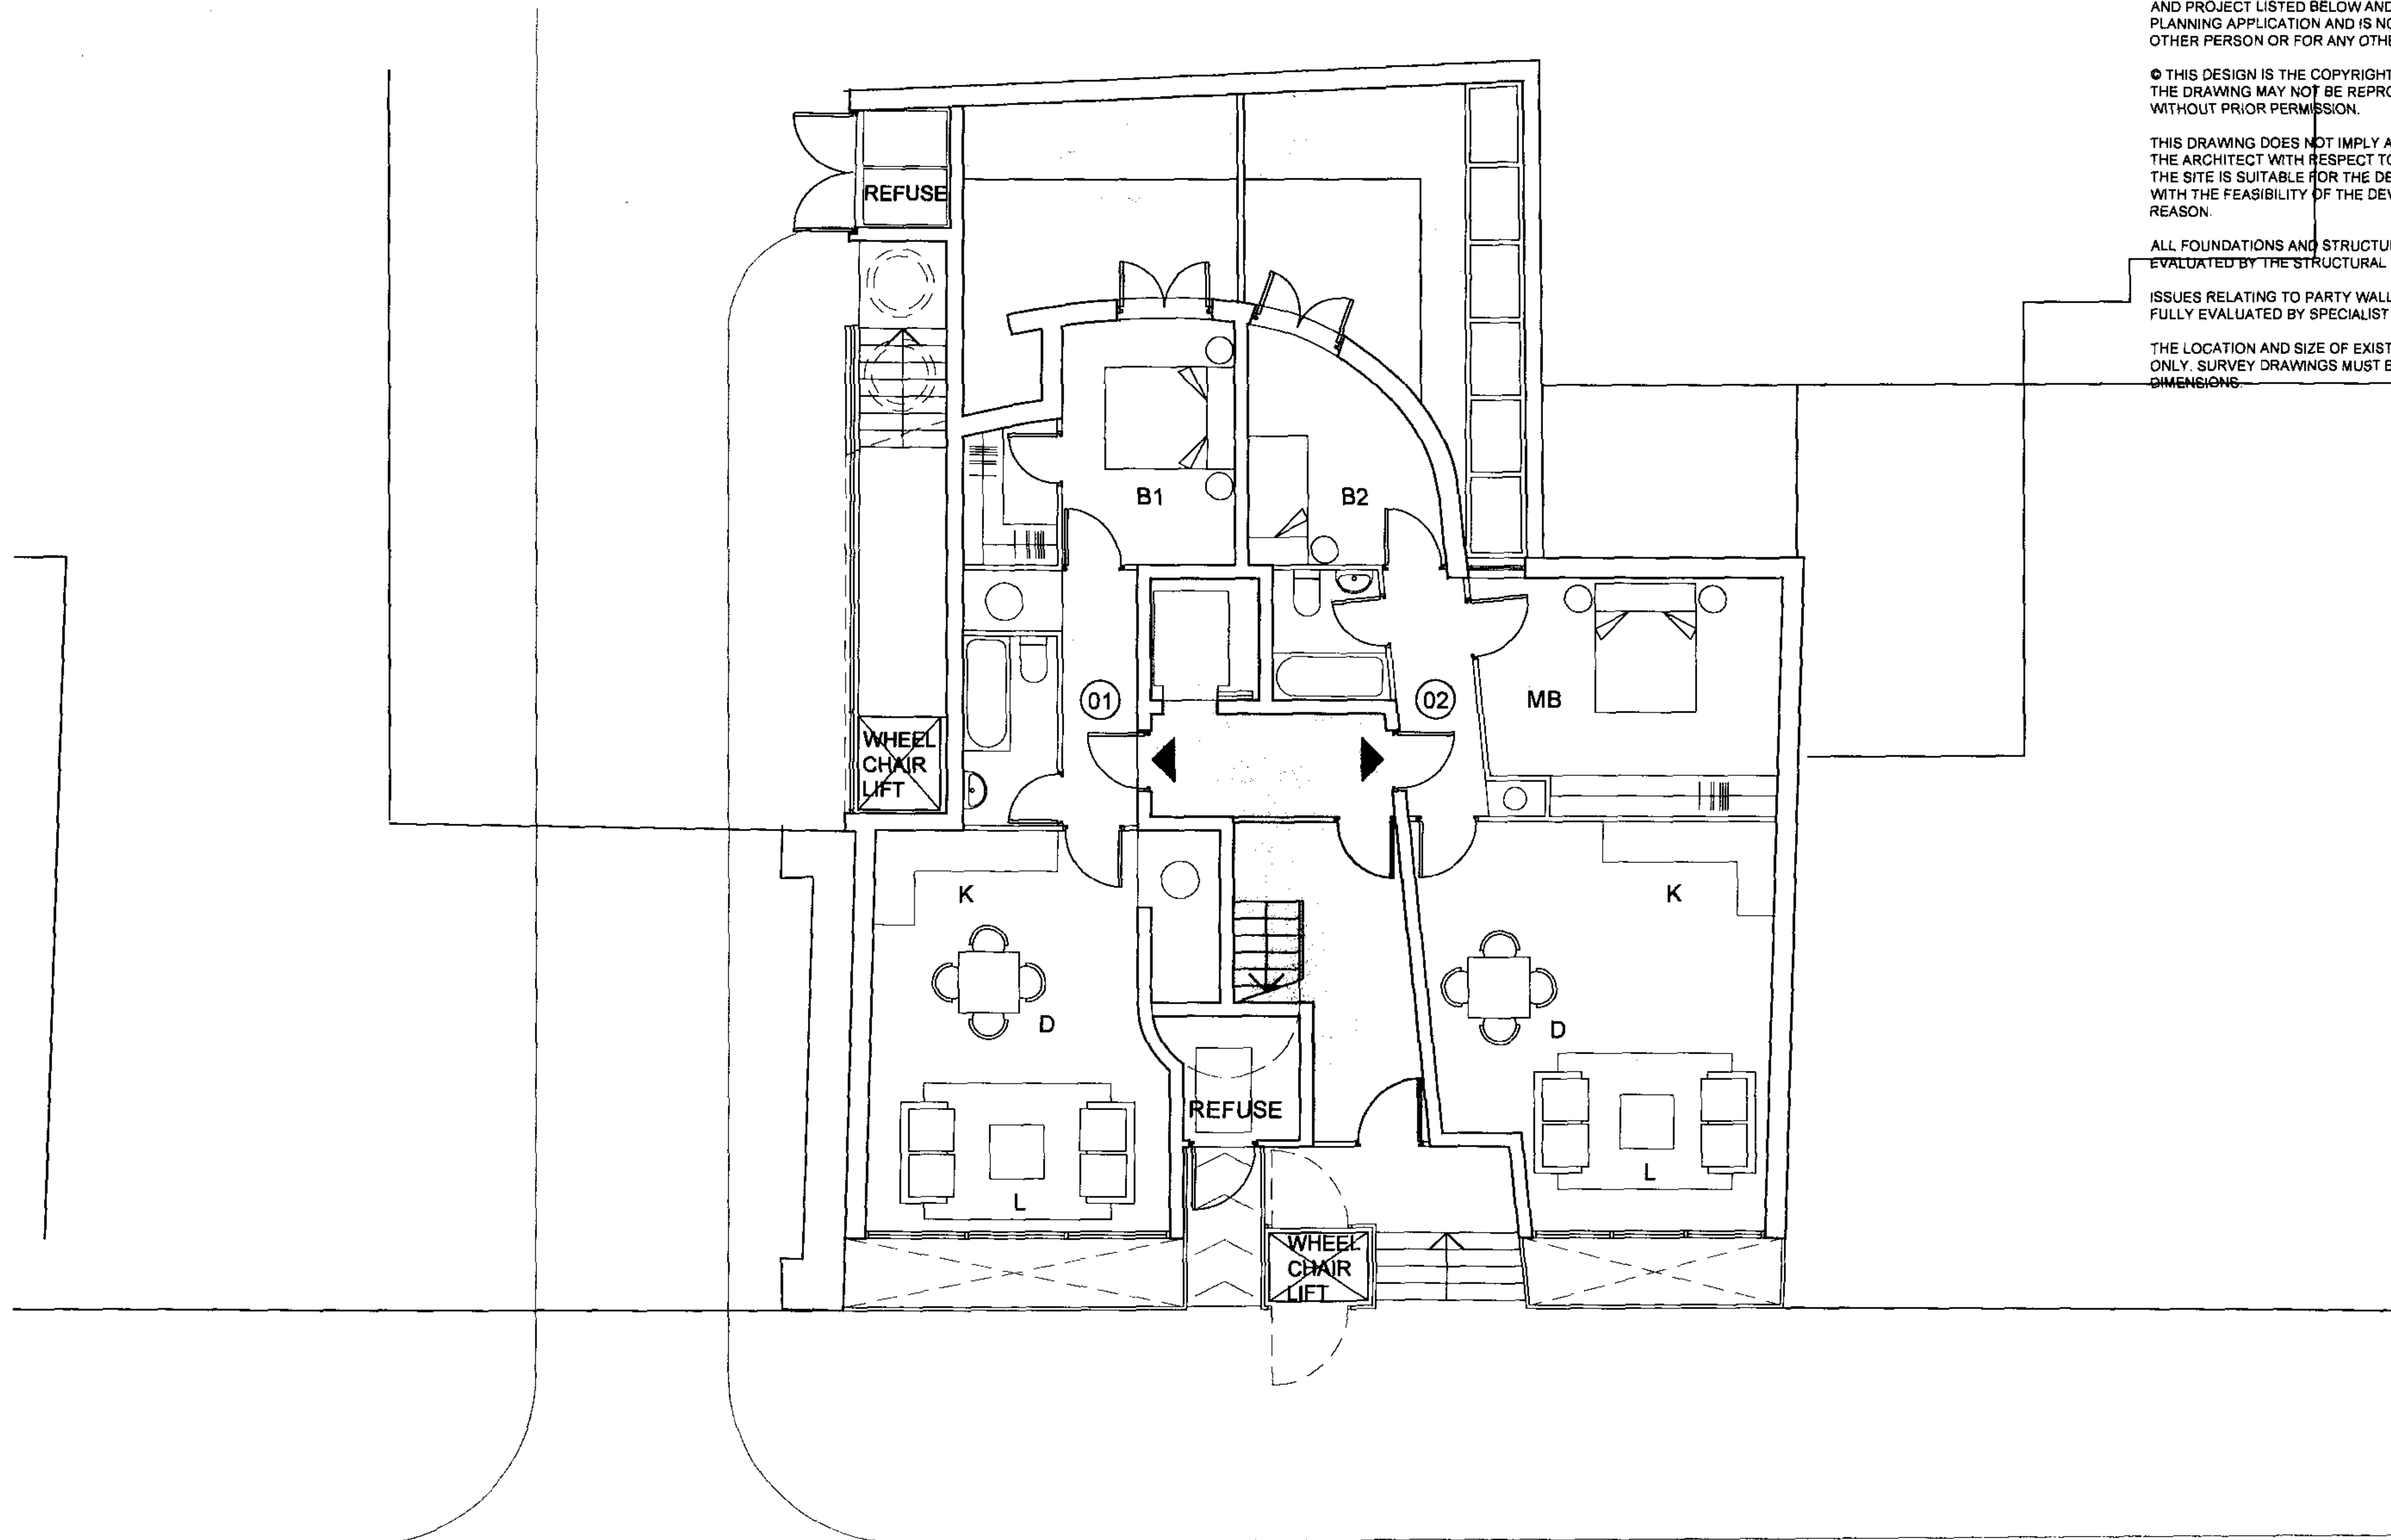

194 - 198 ARLINGTON ROAD

THIS DRAWING HAS BEEN PRODUCED SOLELY FOR THE CLIENT AND PROJECT LISTED BELOW AND IS SUBMITTED AS PART OF A PLANNING APPLICATION AND IS NOT INTENDED FOR USE BY ANY OTHER PERSON OR FOR ANY OTHER PURPOSE.


© THIS DESIGN IS THE COPYRIGHT OF NEALE & NORDEN LTD. THE DRAWING MAY NOT BE REPRODUCED IN PART OR IN WHOLE WITHOUT PRIOR PERMISSION.

THIS DRAWING DOES NOT IMPLY A WARRANTY ON THE PART OF THE ARCHITECT WITH RESPECT TO ACCURACY, THAT THE SITE IS SUITABLE FOR THE DEVELOPMENT, IN CONNECTION WITH THE FEASIBILITY OF THE DEVELOPMENT OR FOR ANY OTHER REASON.

ALL FOUNDATIONS AND STRUCTURAL ISSUES TO BE FULLY EVALUATED BY THE STRUCTURAL ENGINEER.

ISSUES RELATING TO PARTY WALLS & RIGHTS OF LIGHT TO BE FULLY EVALUATED BY SPECIALIST CONSULTANT.

THE LOCATION AND SIZE OF EXISTING FEATURES ARE INDICATIVE ONLY. SURVEY DRAWINGS MUST BE RELIED UPON FOR DIMENSIONS.

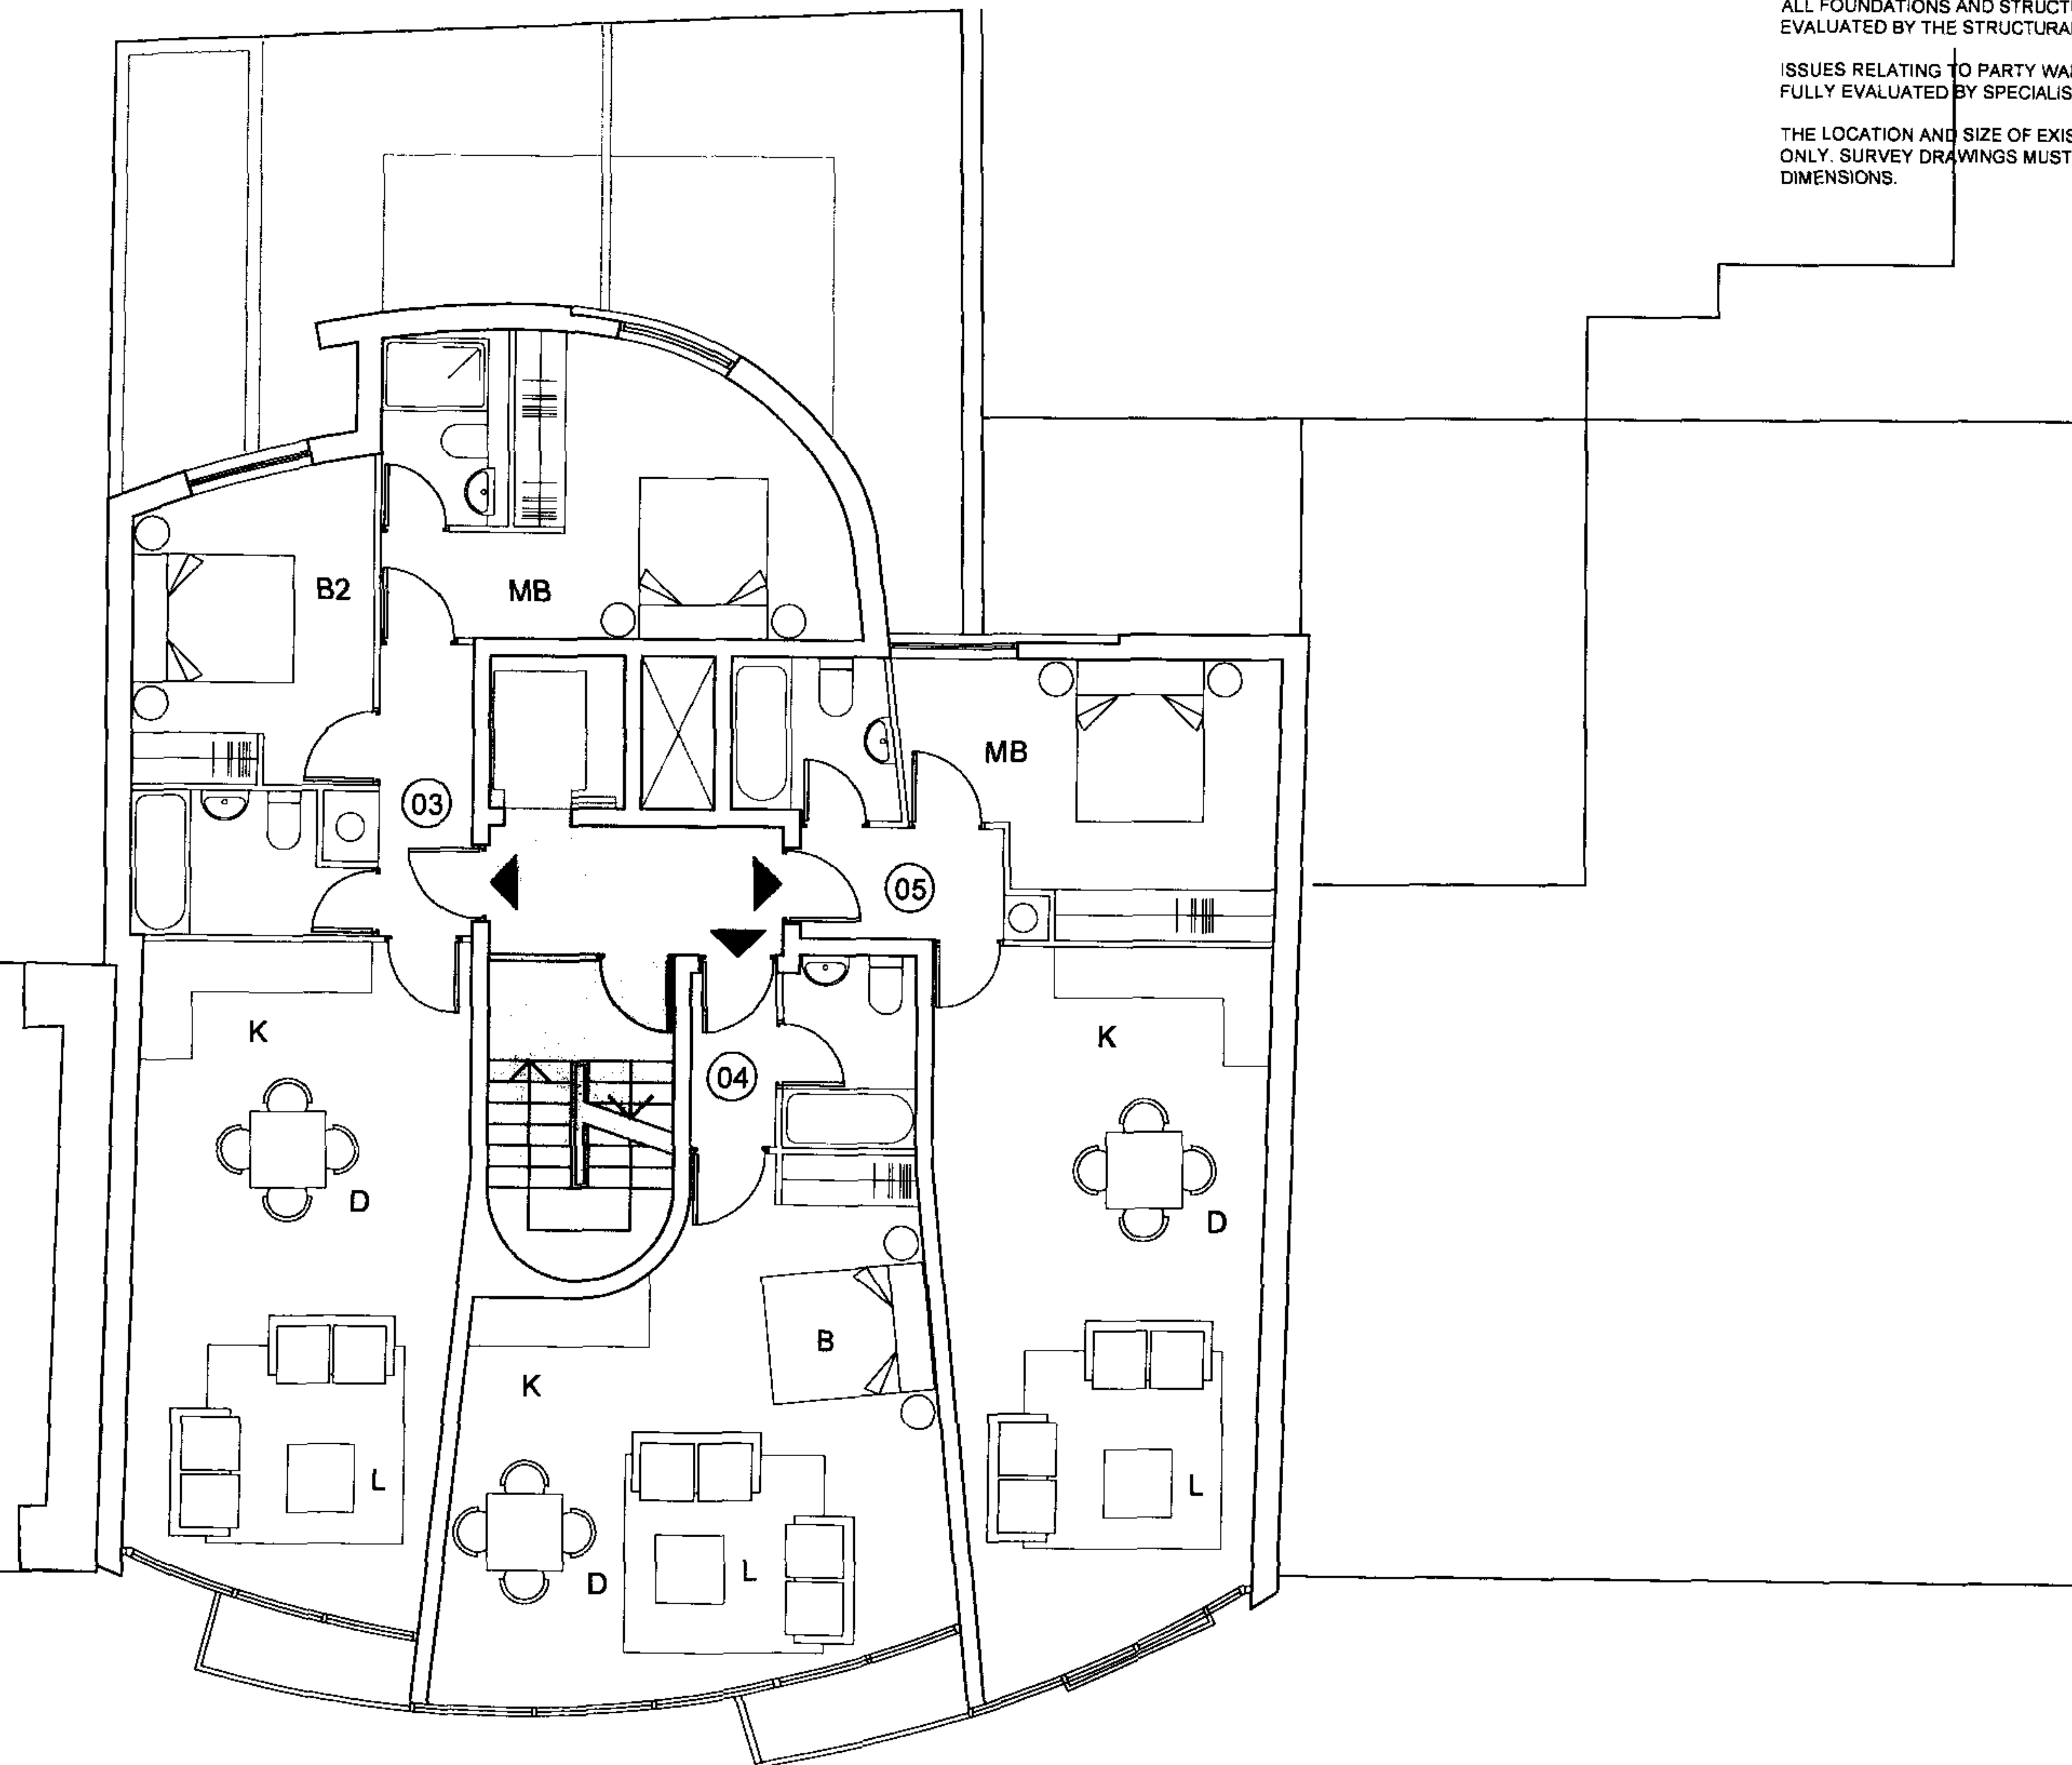

1 9 4 - 1 9 8 A R L I N G T O N R O A D

THIS DRAWING HAS BEEN PRODUCED SOLELY FOR THE CLIENT AND PROJECT LISTED BELOW AND IS SUBMITTED AS PART OF A PLANNING APPLICATION AND IS NOT INTENDED FOR USE BY ANY OTHER PERSON OR FOR ANY OTHER PURPOSE.


© THIS DESIGN IS THE COPYRIGHT OF NEALE & NORDEN LTD. THE DRAWING MAY NOT BE REPRODUCED IN PART OR IN WHOLE WITHOUT PRIOR PERMISSION.

THIS DRAWING DOES NOT IMPLY A WARRANTY ON THE PART OF THE ARCHITECT WITH RESPECT TO ACCURACY, THAT THE SITE IS SUITABLE FOR THE DEVELOPMENT, IN CONNECTION WITH THE FEASIBILITY OF THE DEVELOPMENT OR FOR ANY OTHER REASON.

ALL FOUNDATIONS AND STRUCTURAL ISSUES TO BE FULLY EVALUATED BY THE STRUCTURAL ENGINEER.

ISSUES RELATING TO PARTY WALLS & RIGHTS OF LIGHT TO BE FULLY EVALUATED BY SPECIALIST CONSULTANT.

THE LOCATION AND SIZE OF EXISTING FEATURES ARE INDICATIVE ONLY. SURVEY DRAWINGS MUST BE RELIED UPON FOR DIMENSIONS.

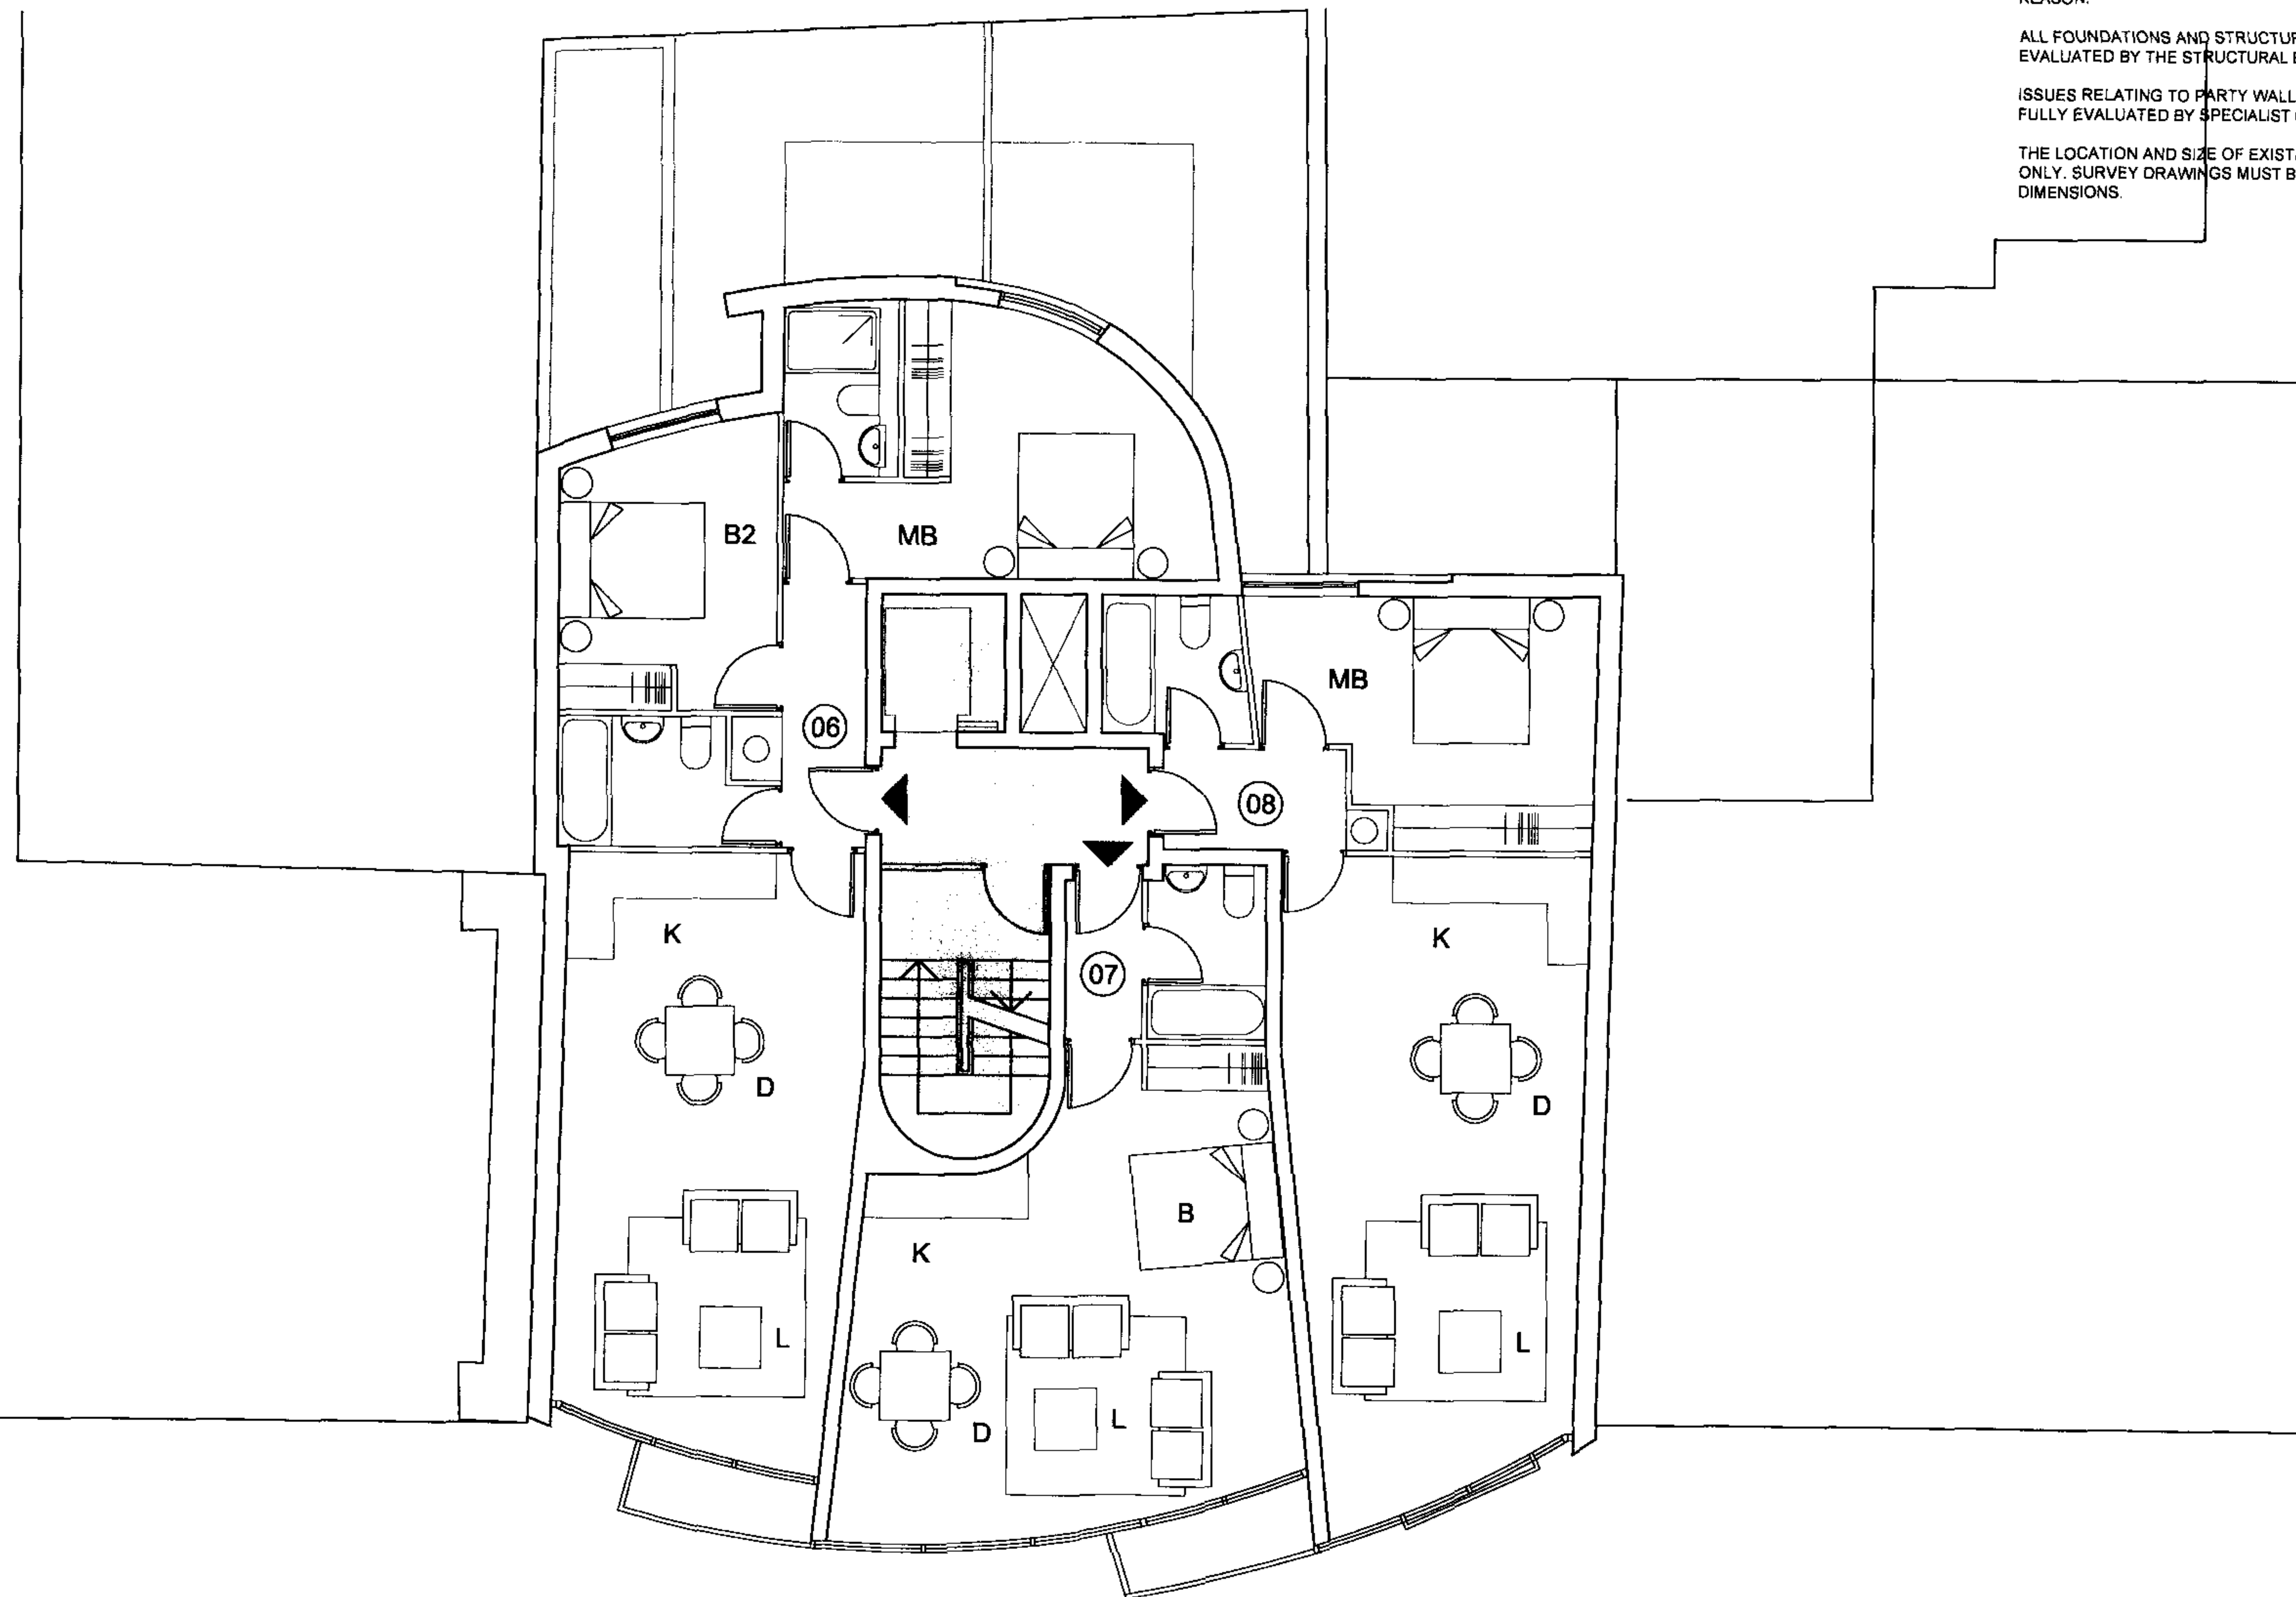

1 9 4 - 1 9 8 A R L I N G T O N R O A D

THIS DRAWING HAS BEEN PRODUCED SOLELY FOR THE CLIENT AND PROJECT LISTED BELOW AND IS SUBMITTED AS PART OF A PLANNING APPLICATION AND IS NOT INTENDED FOR USE BY ANY OTHER PERSON OR FOR ANY OTHER PURPOSE.


© THIS DESIGN IS THE COPYRIGHT OF NEALE & NORDEN LTD. THE DRAWING MAY NOT BE REPRODUCED IN PART OR IN WHOLE WITHOUT PRIOR PERMISSION.

THIS DRAWING DOES NOT IMPLY A WARRANTY ON THE PART OF THE ARCHITECT WITH RESPECT TO ACCURACY, THAT THE SITE IS SUITABLE FOR THE DEVELOPMENT, IN CONNECTION WITH THE FEASIBILITY OF THE DEVELOPMENT OR FOR ANY OTHER REASON.

ALL FOUNDATIONS AND STRUCTURAL ISSUES TO BE FULLY EVALUATED BY THE STRUCTURAL ENGINEER.

ISSUES RELATING TO PARTY WALLS & RIGHTS OF LIGHT TO BE FULLY EVALUATED BY SPECIALIST CONSULTANT.

THE LOCATION AND SIZE OF EXISTING FEATURES ARE INDICATIVE ONLY. SURVEY DRAWINGS MUST BE RELIED UPON FOR DIMENSIONS.

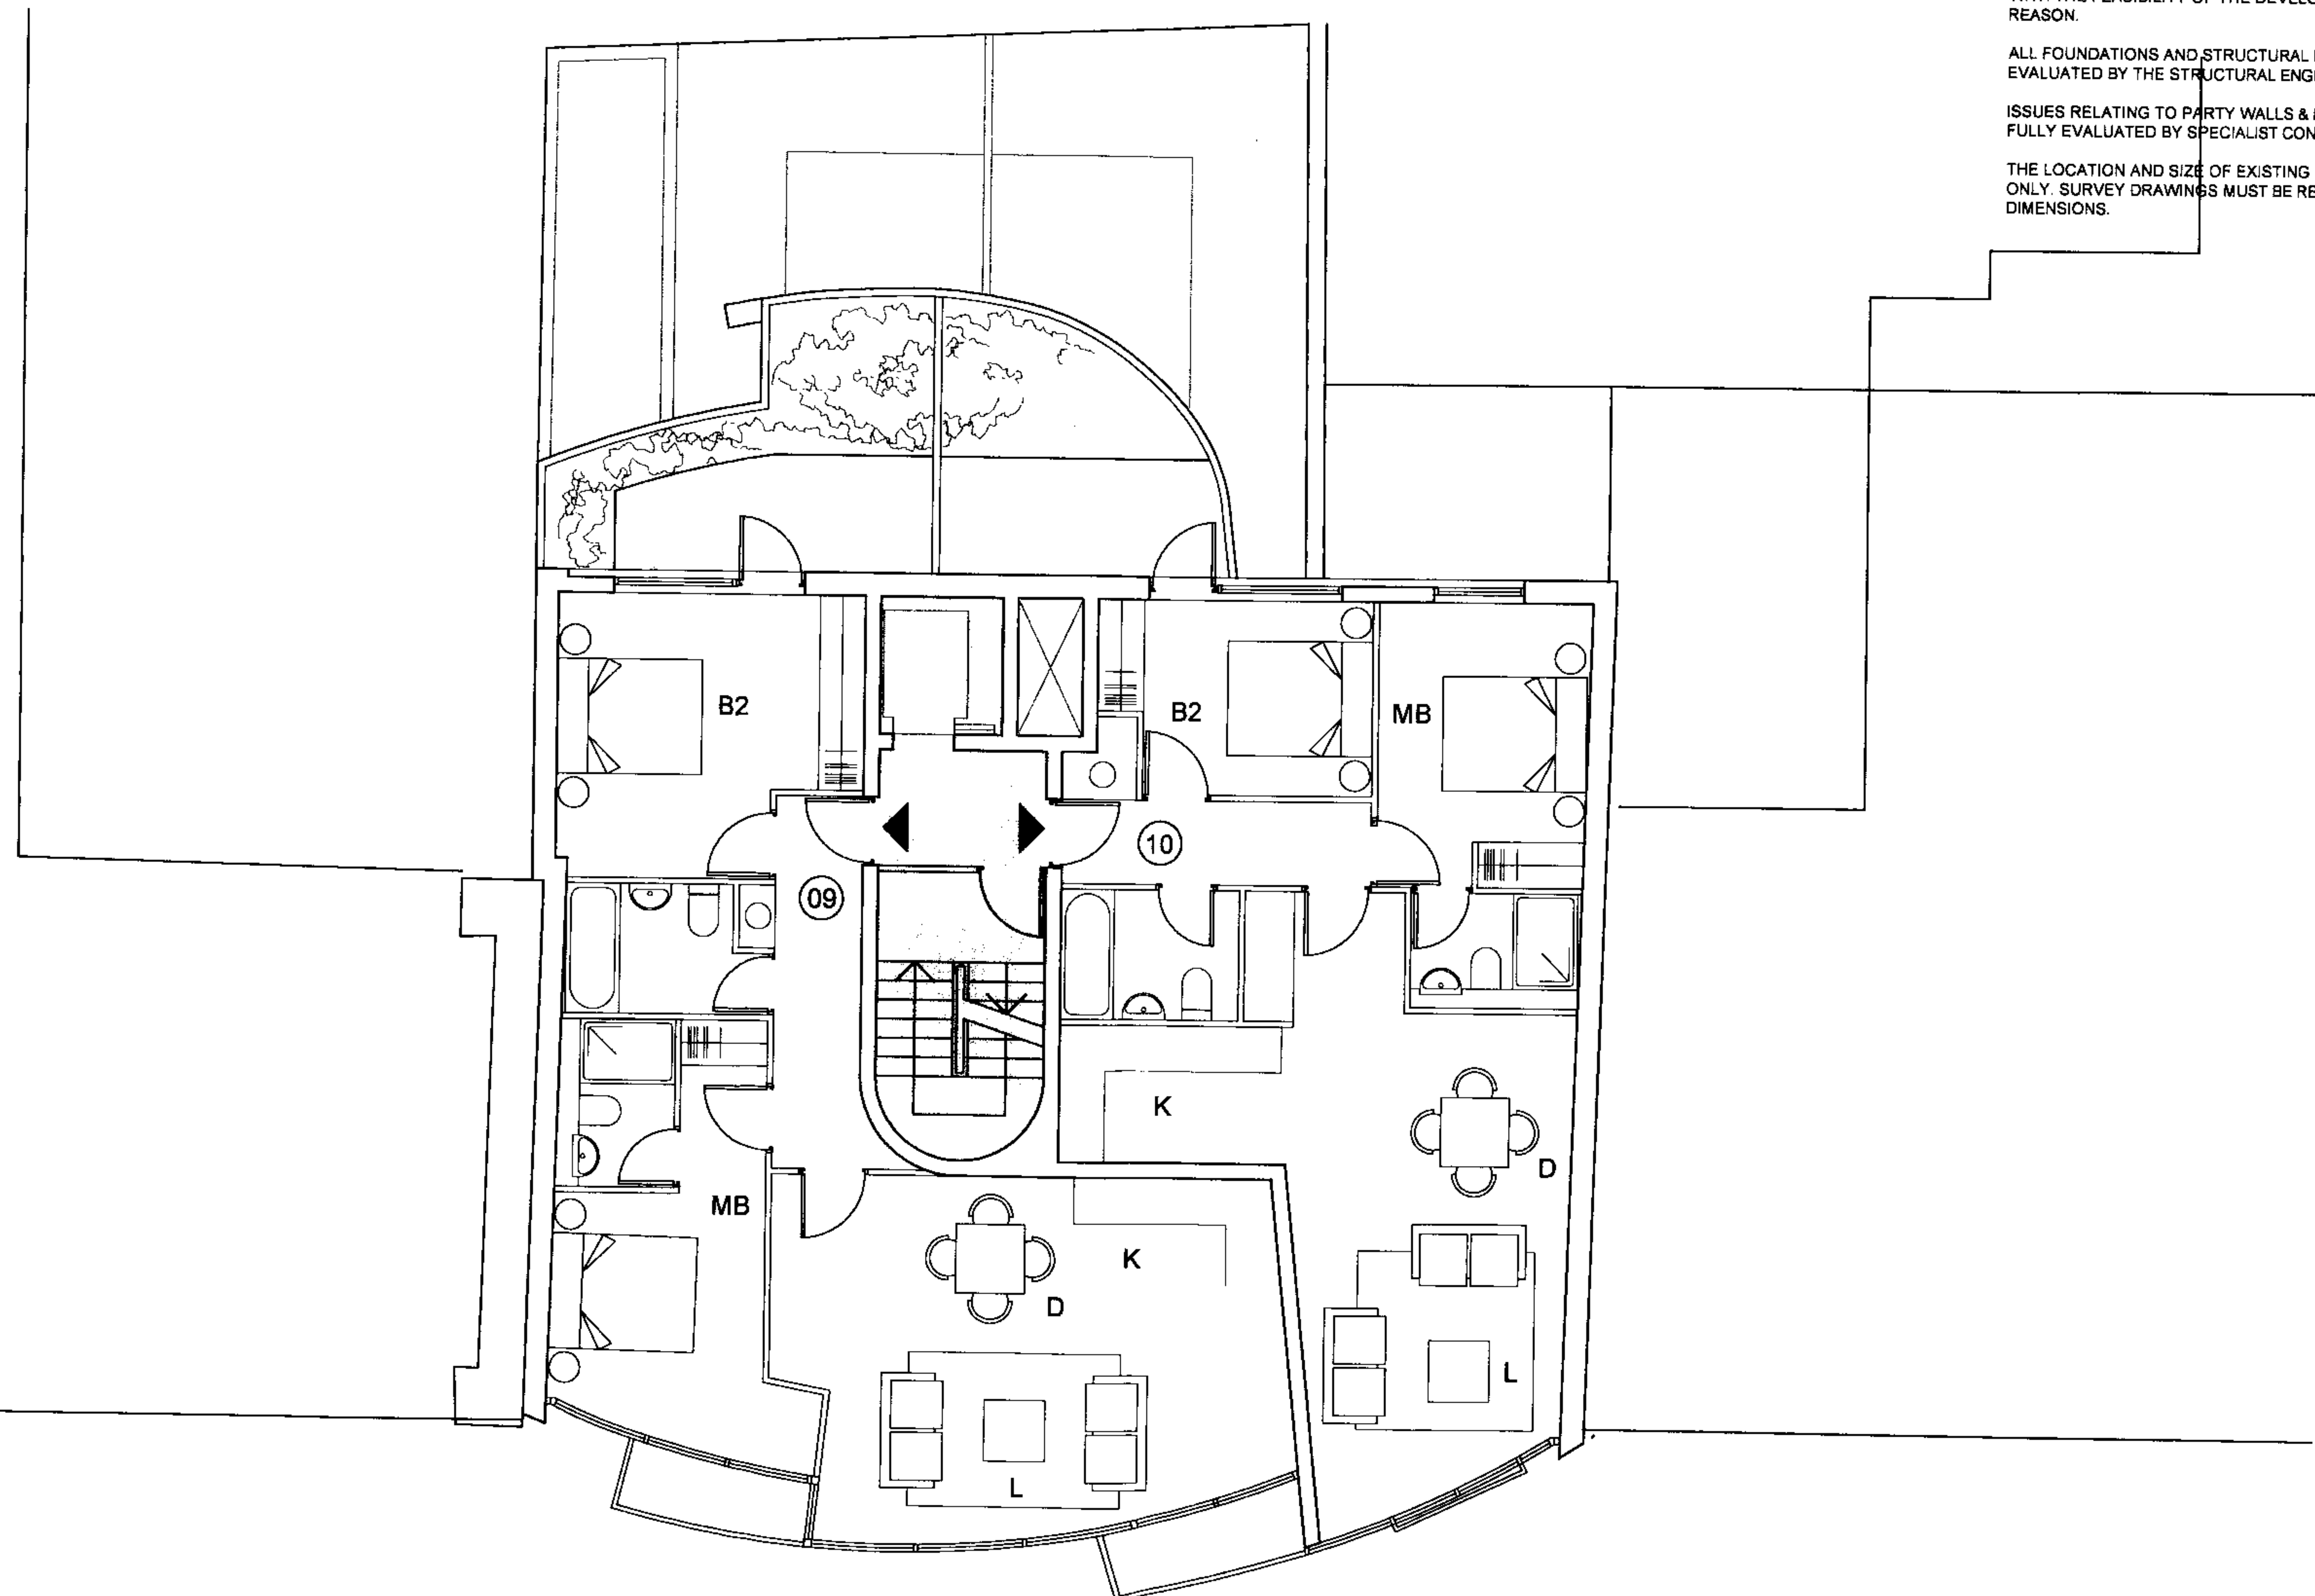

194 - 198 ARLINGTON ROAD

THIS DRAWING HAS BEEN PRODUCED SOLELY FOR THE CLIENT AND PROJECT LISTED BELOW AND IS SUBMITTED AS PART OF A PLANNING APPLICATION AND IS NOT INTENDED FOR USE BY ANY OTHER PERSON OR FOR ANY OTHER PURPOSE.


© THIS DESIGN IS THE COPYRIGHT OF NEALE & NORDEN LTD. THE DRAWING MAY NOT BE REPRODUCED IN PART OR IN WHOLE WITHOUT PRIOR PERMISSION.

THIS DRAWING DOES NOT IMPLY A WARRANTY ON THE PART OF THE ARCHITECT WITH RESPECT TO ACCURACY, THAT THE SITE IS SUITABLE FOR THE DEVELOPMENT, IN CONNECTION WITH THE FEASIBILITY OF THE DEVELOPMENT OR FOR ANY OTHER REASON.

ALL FOUNDATIONS AND STRUCTURAL ISSUES TO BE FULLY EVALUATED BY THE STRUCTURAL ENGINEER.

ISSUES RELATING TO PARTY WALLS & RIGHTS OF LIGHT TO BE FULLY EVALUATED BY SPECIALIST CONSULTANT.

THE LOCATION AND SIZE OF EXISTING FEATURES ARE INDICATIVE ONLY. SURVEY DRAWINGS MUST BE RELIED UPON FOR DIMENSIONS.

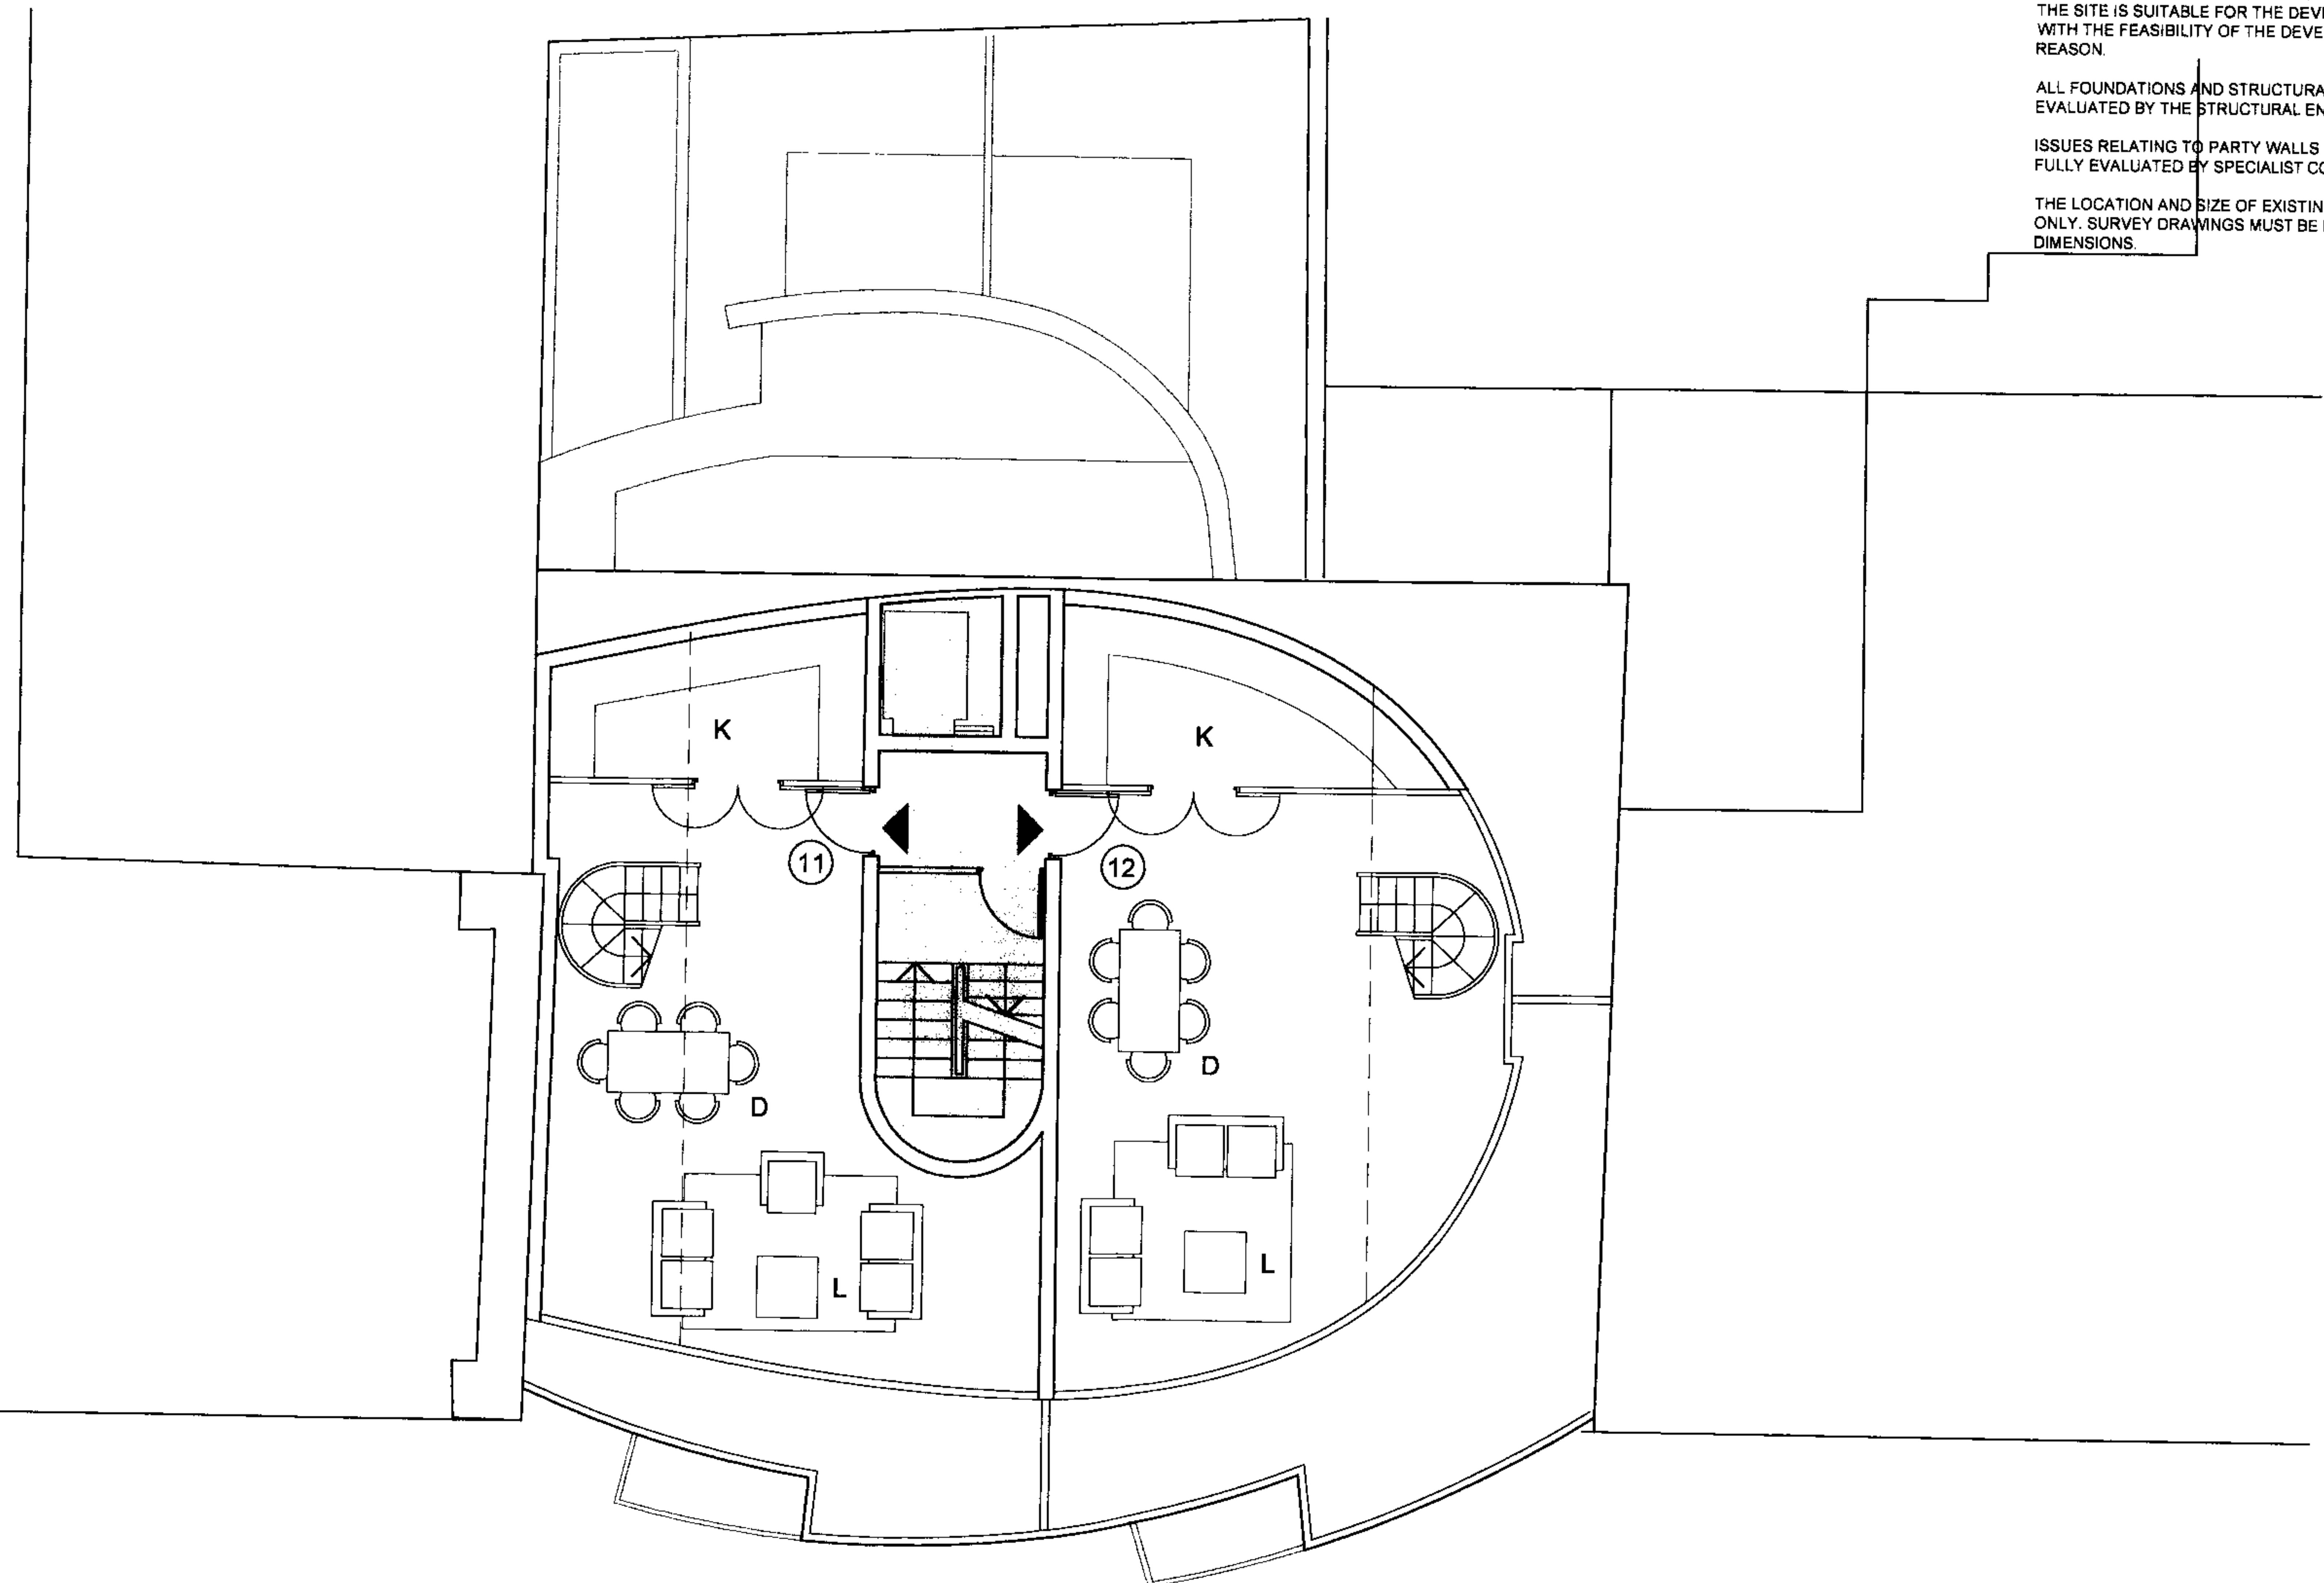

194 - 198 ARLINGTON ROAD

THIS DRAWING HAS BEEN PRODUCED SOLELY FOR THE CLIENT AND PROJECT LISTED BELOW AND IS SUBMITTED AS PART OF A PLANNING APPLICATION AND IS NOT INTENDED FOR USE BY ANY OTHER PERSON OR FOR ANY OTHER PURPOSE.


© THIS DESIGN IS THE COPYRIGHT OF NEALE & NORDEN LTD. THE DRAWING MAY NOT BE REPRODUCED IN PART OR IN WHOLE WITHOUT PRIOR PERMISSION.

THIS DRAWING DOES NOT IMPLY A WARRANTY ON THE PART OF THE ARCHITECT WITH RESPECT TO ACCURACY, THAT THE SITE IS SUITABLE FOR THE DEVELOPMENT, IN CONNECTION WITH THE FEASIBILITY OF THE DEVELOPMENT OR FOR ANY OTHER REASON.

ALL FOUNDATIONS AND STRUCTURAL ISSUES TO BE FULLY EVALUATED BY THE STRUCTURAL ENGINEER.

ISSUES RELATING TO PARTY WALLS & RIGHTS OF LIGHT TO BE FULLY EVALUATED BY SPECIALIST CONSULTANT.

THE LOCATION AND SIZE OF EXISTING FEATURES ARE INDICATIVE ONLY. SURVEY DRAWINGS MUST BE RELIED UPON FOR DIMENSIONS.

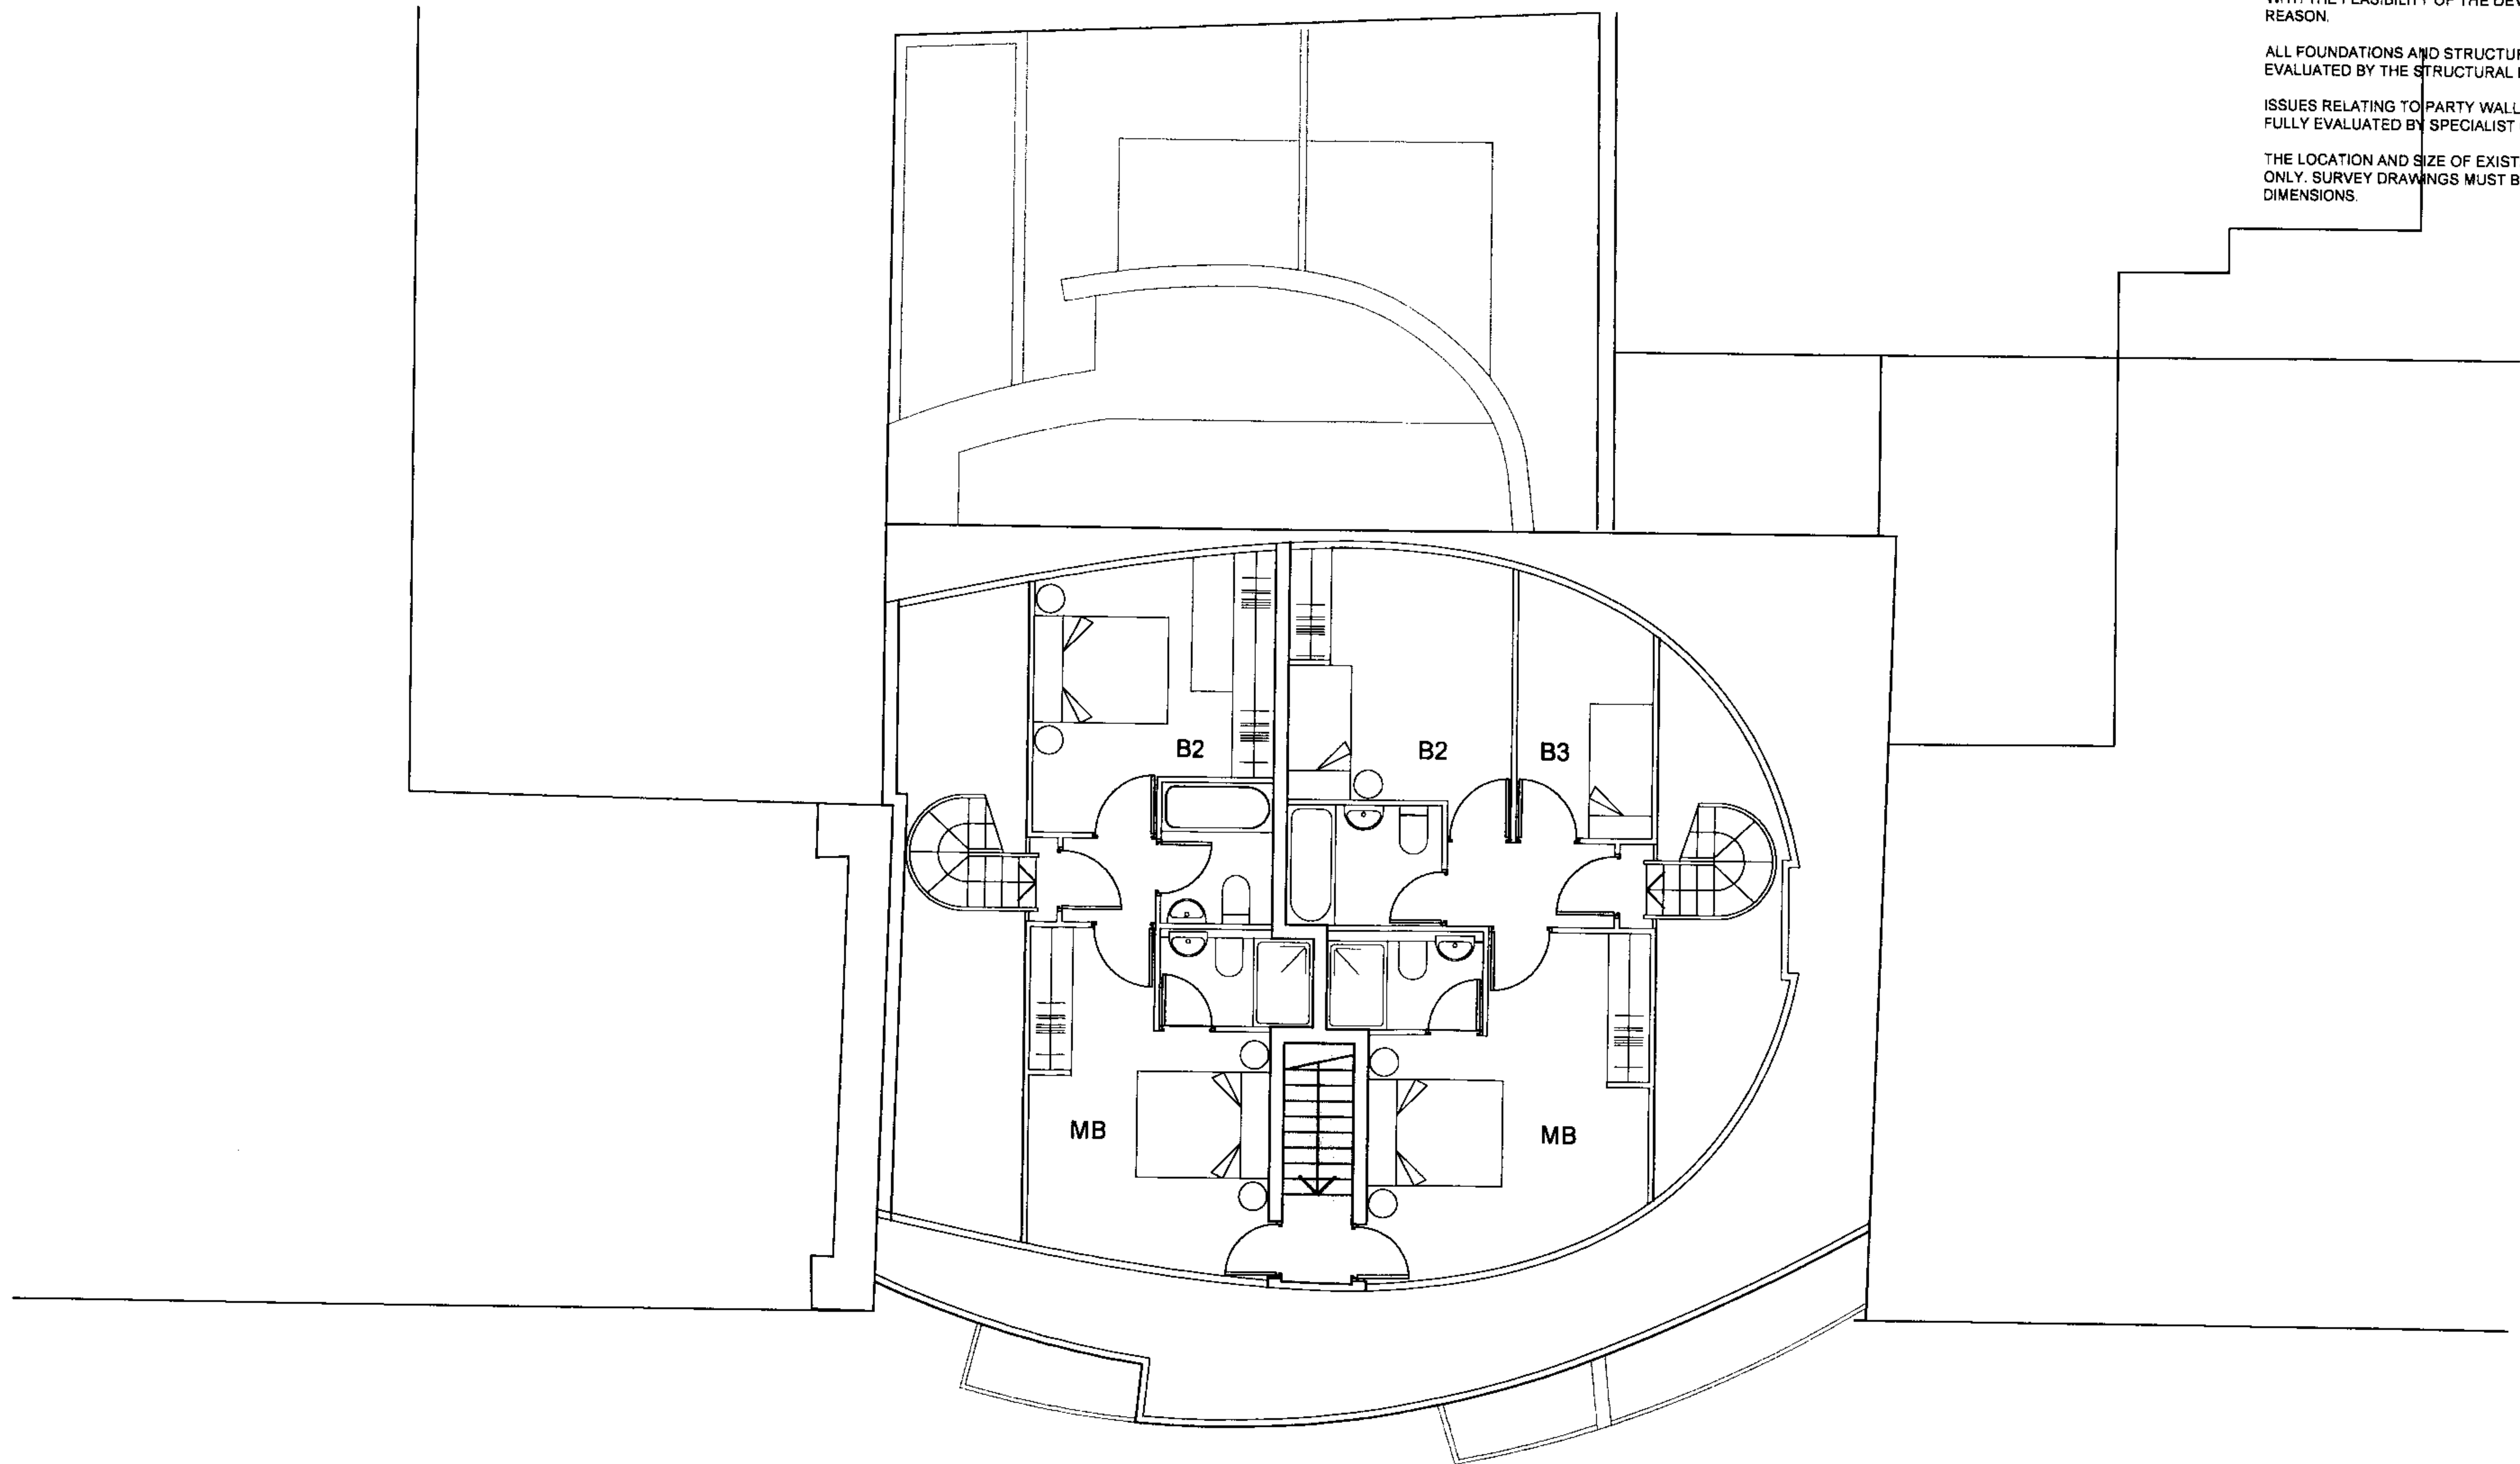

1 9 4 - 1 9 8 A R L I N G T O N R O A D



THIS DRAWING HAS BEEN PRODUCED SOLELY FOR THE CLIENT AND PROJECT LISTED BELOW AND IS SUBMITTED AS PART OF A PLANNING APPLICATION AND IS NOT INTENDED FOR USE BY ANY OTHER PERSON OR FOR ANY OTHER PURPOSE.

© THIS DESIGN IS THE COPYRIGHT OF NEALE & NORDEN LTD. THE DRAWING MAY NOT BE REPRODUCED IN PART OR IN WHOLE WITHOUT PRIOR PERMISSION.

THIS DRAWING DOES NOT IMPLY A WARRANTY ON THE PART OF THE ARCHITECT WITH RESPECT TO ACCURACY, THAT THE SITE IS SUITABLE FOR THE DEVELOPMENT, IN CONNECTION WITH THE FEASIBILITY OF THE DEVELOPMENT OR FOR ANY OTHER REASON.

ALL FOUNDATIONS AND STRUCTURAL ISSUES TO BE FULLY EVALUATED BY THE STRUCTURAL ENGINEER.

ISSUES RELATING TO PARTY WALLS & RIGHTS OF LIGHT TO BE FULLY EVALUATED BY SPECIALIST CONSULTANT.

THE LOCATION AND SIZE OF EXISTING FEATURES ARE INDICATIVE ONLY. SURVEY DRAWINGS MUST BE RELIED UPON FOR DIMENSIONS.

194 - 198 ARLINGTON ROAD

THIS DRAWING HAS BEEN PRODUCED SOLELY FOR THE CLIENT AND PROJECT LISTED BELOW AND IS SUBMITTED AS PART OF A PLANNING APPLICATION AND IS NOT INTENDED FOR USE BY ANY OTHER PERSON OR FOR ANY OTHER PURPOSE.

© THIS DESIGN IS THE COPYRIGHT OF NEALE & NORDEN LTD. THE DRAWING MAY NOT BE REPRODUCED IN PART OR IN WHOLE WITHOUT PRIOR PERMISSION.

THIS DRAWING DOES NOT IMPLY A WARRANTY ON THE PART OF THE ARCHITECT WITH RESPECT TO ACCURACY, THAT THE SITE IS SUITABLE FOR THE DEVELOPMENT, IN CONNECTION WITH THE FEASIBILITY OF THE DEVELOPMENT OR FOR ANY OTHER REASON.

ALL FOUNDATIONS AND STRUCTURAL ISSUES TO BE FULLY EVALUATED BY THE STRUCTURAL ENGINEER.

ISSUES RELATING TO PARTY WALLS & RIGHTS OF LIGHT TO BE FULLY EVALUATED BY SPECIALIST CONSULTANT.

THE LOCATION AND SIZE OF EXISTING FEATURES ARE INDICATIVE ONLY. SURVEY DRAWINGS MUST BE RELIED UPON FOR DIMENSIONS.



1 9 4 - 1 9 8 A R L I N G T O N R O A D

THIS DRAWING HAS BEEN PRODUCED SOLELY FOR THE CLIENT AND PROJECT LISTED BELOW AND IS SUBMITTED AS PART OF A PLANNING APPLICATION AND IS NOT INTENDED FOR USE BY ANY OTHER PERSON OR FOR ANY OTHER PURPOSE.


© THIS DESIGN IS THE COPYRIGHT OF NEALE & NORDEN LTD. THE DRAWING MAY NOT BE REPRODUCED IN PART OR IN WHOLE WITHOUT PRIOR PERMISSION.

THIS DRAWING DOES NOT IMPLY A WARRANTY ON THE PART OF THE ARCHITECT WITH RESPECT TO ACCURACY, THAT THE SITE IS SUITABLE FOR THE DEVELOPMENT, IN CONNECTION WITH THE FEASIBILITY OF THE DEVELOPMENT OR FOR ANY OTHER REASON.

ALL FOUNDATIONS AND STRUCTURAL ISSUES TO BE FULLY EVALUATED BY THE STRUCTURAL ENGINEER.


ISSUES RELATING TO PARTY WALLS & RIGHTS OF LIGHT TO BE FULLY EVALUATED BY SPECIALIST CONSULTANT.

THE LOCATION AND SIZE OF EXISTING FEATURES ARE INDICATIVE ONLY. SURVEY DRAWINGS MUST BE RELIED UPON FOR DIMENSIONS.

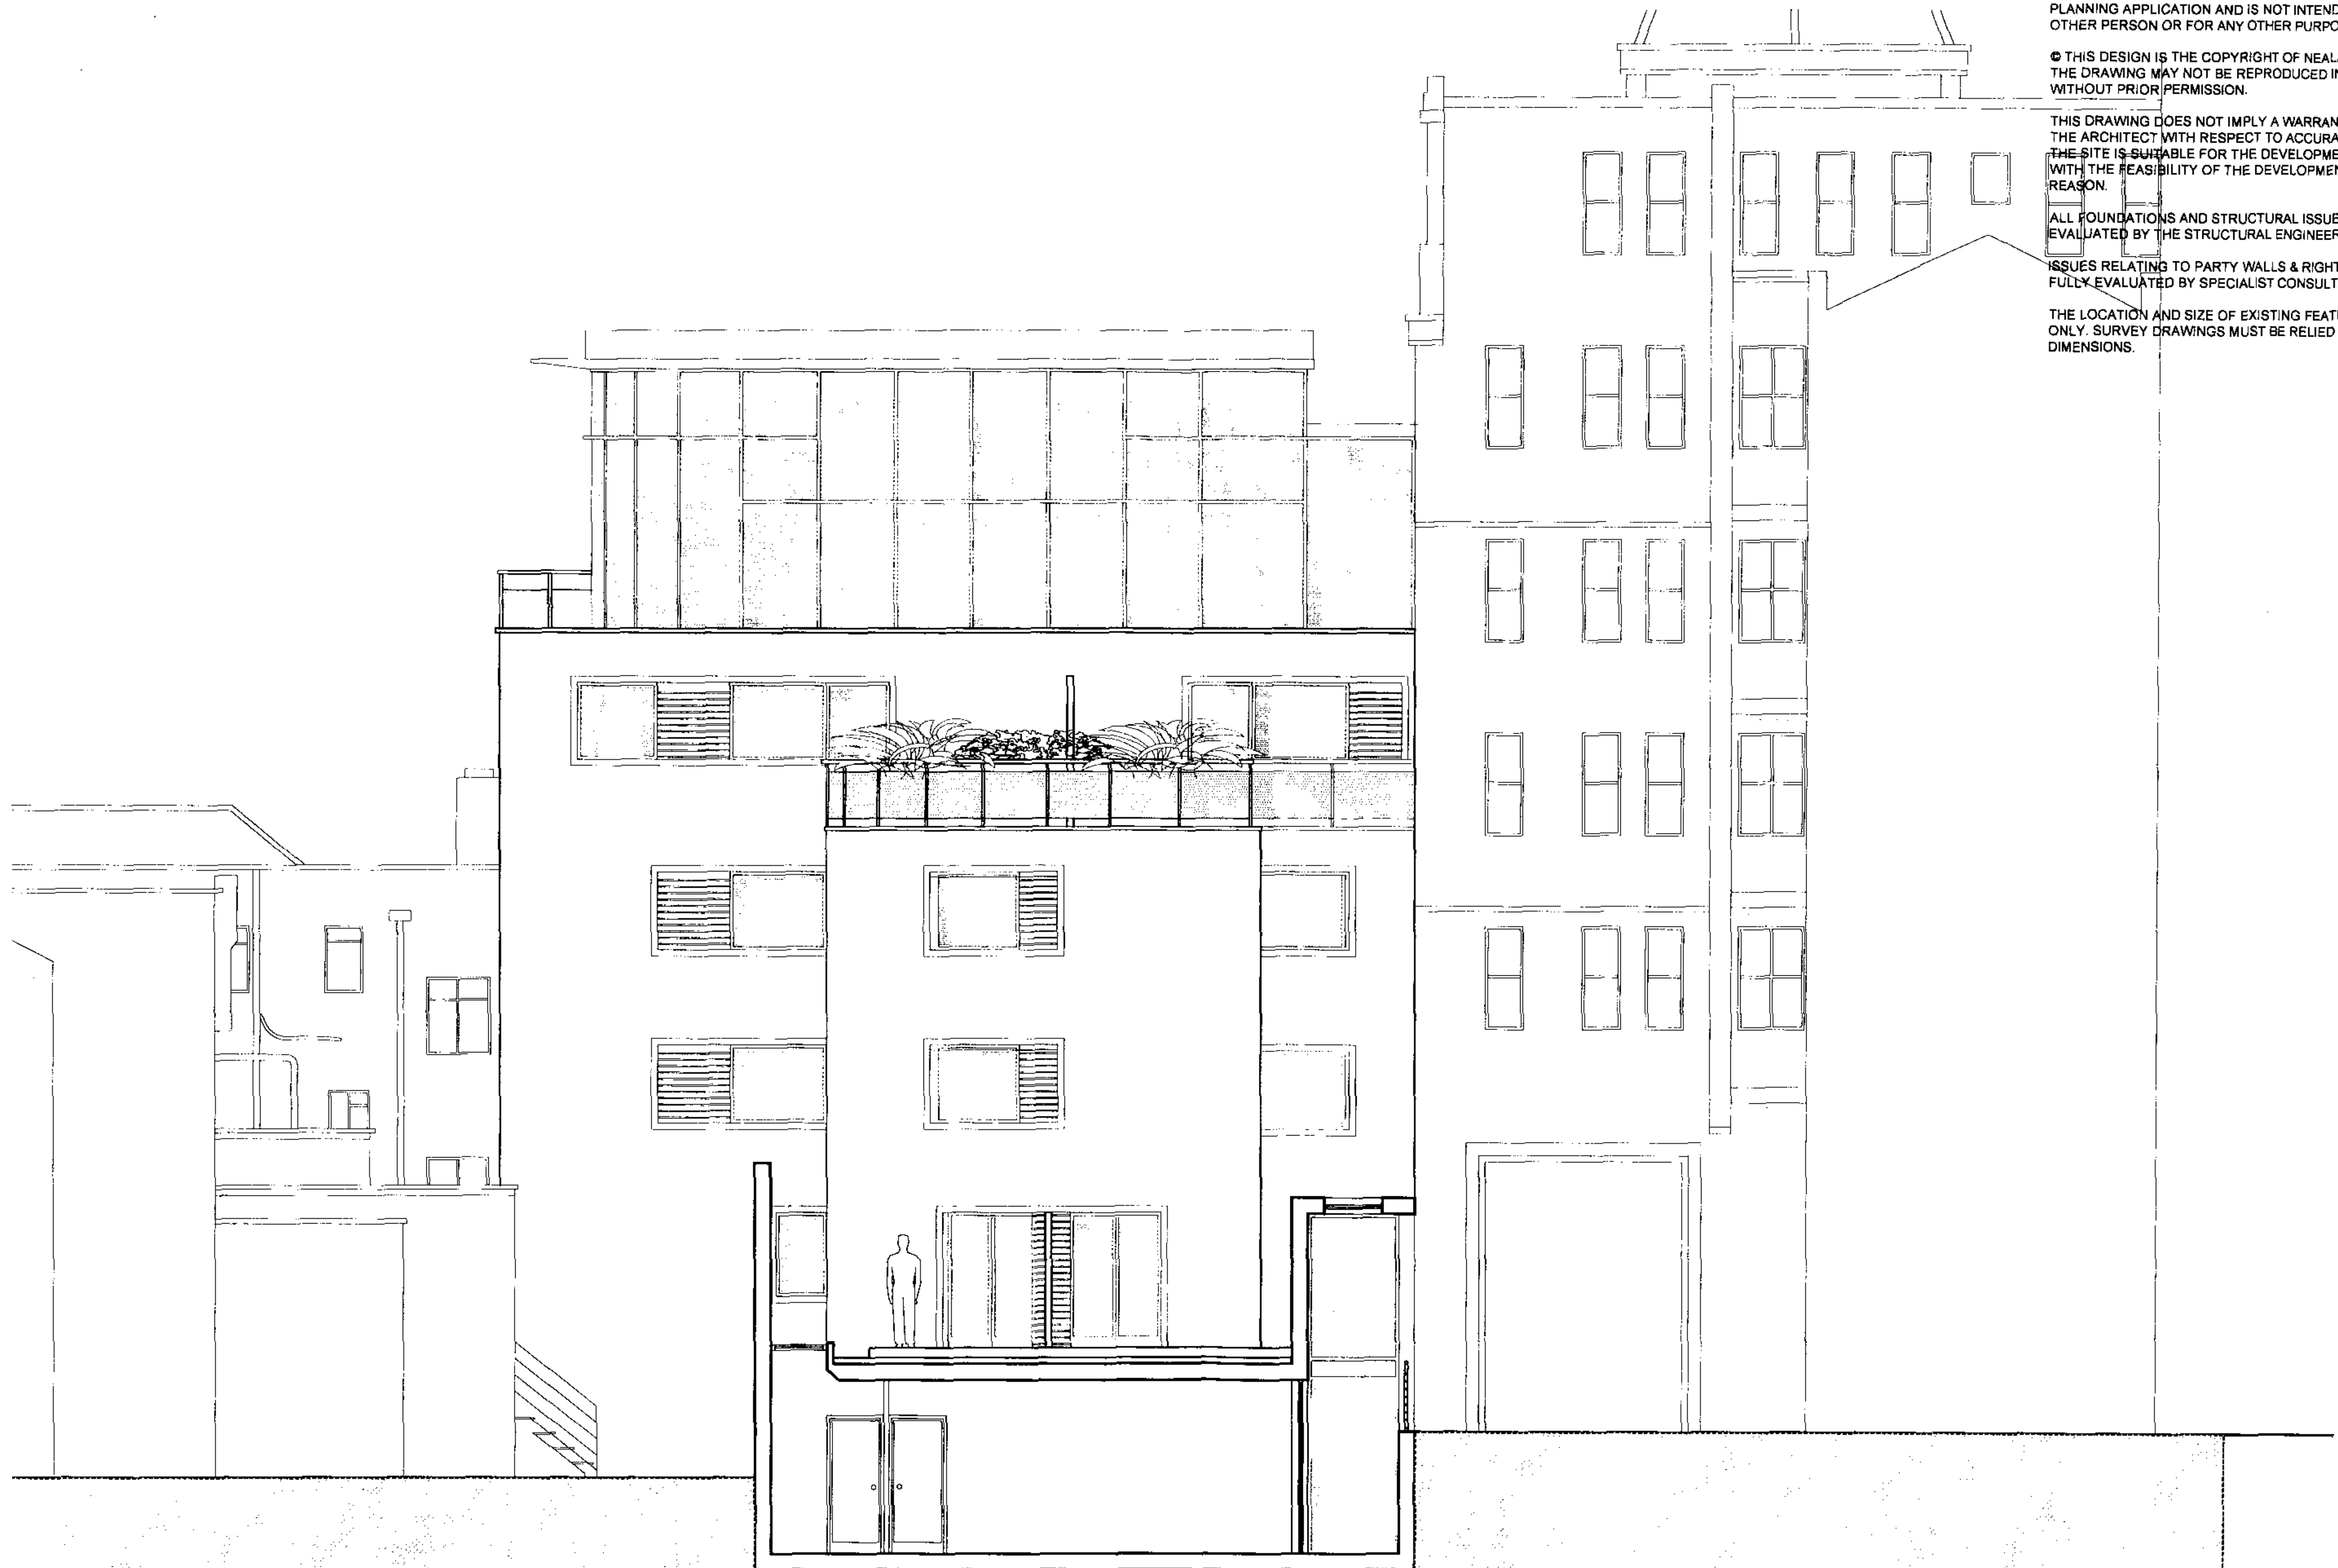


194 - 198 ARLINGTON ROAD

1 9 4 - 1 9 8 A R L I N G T O N R O A D

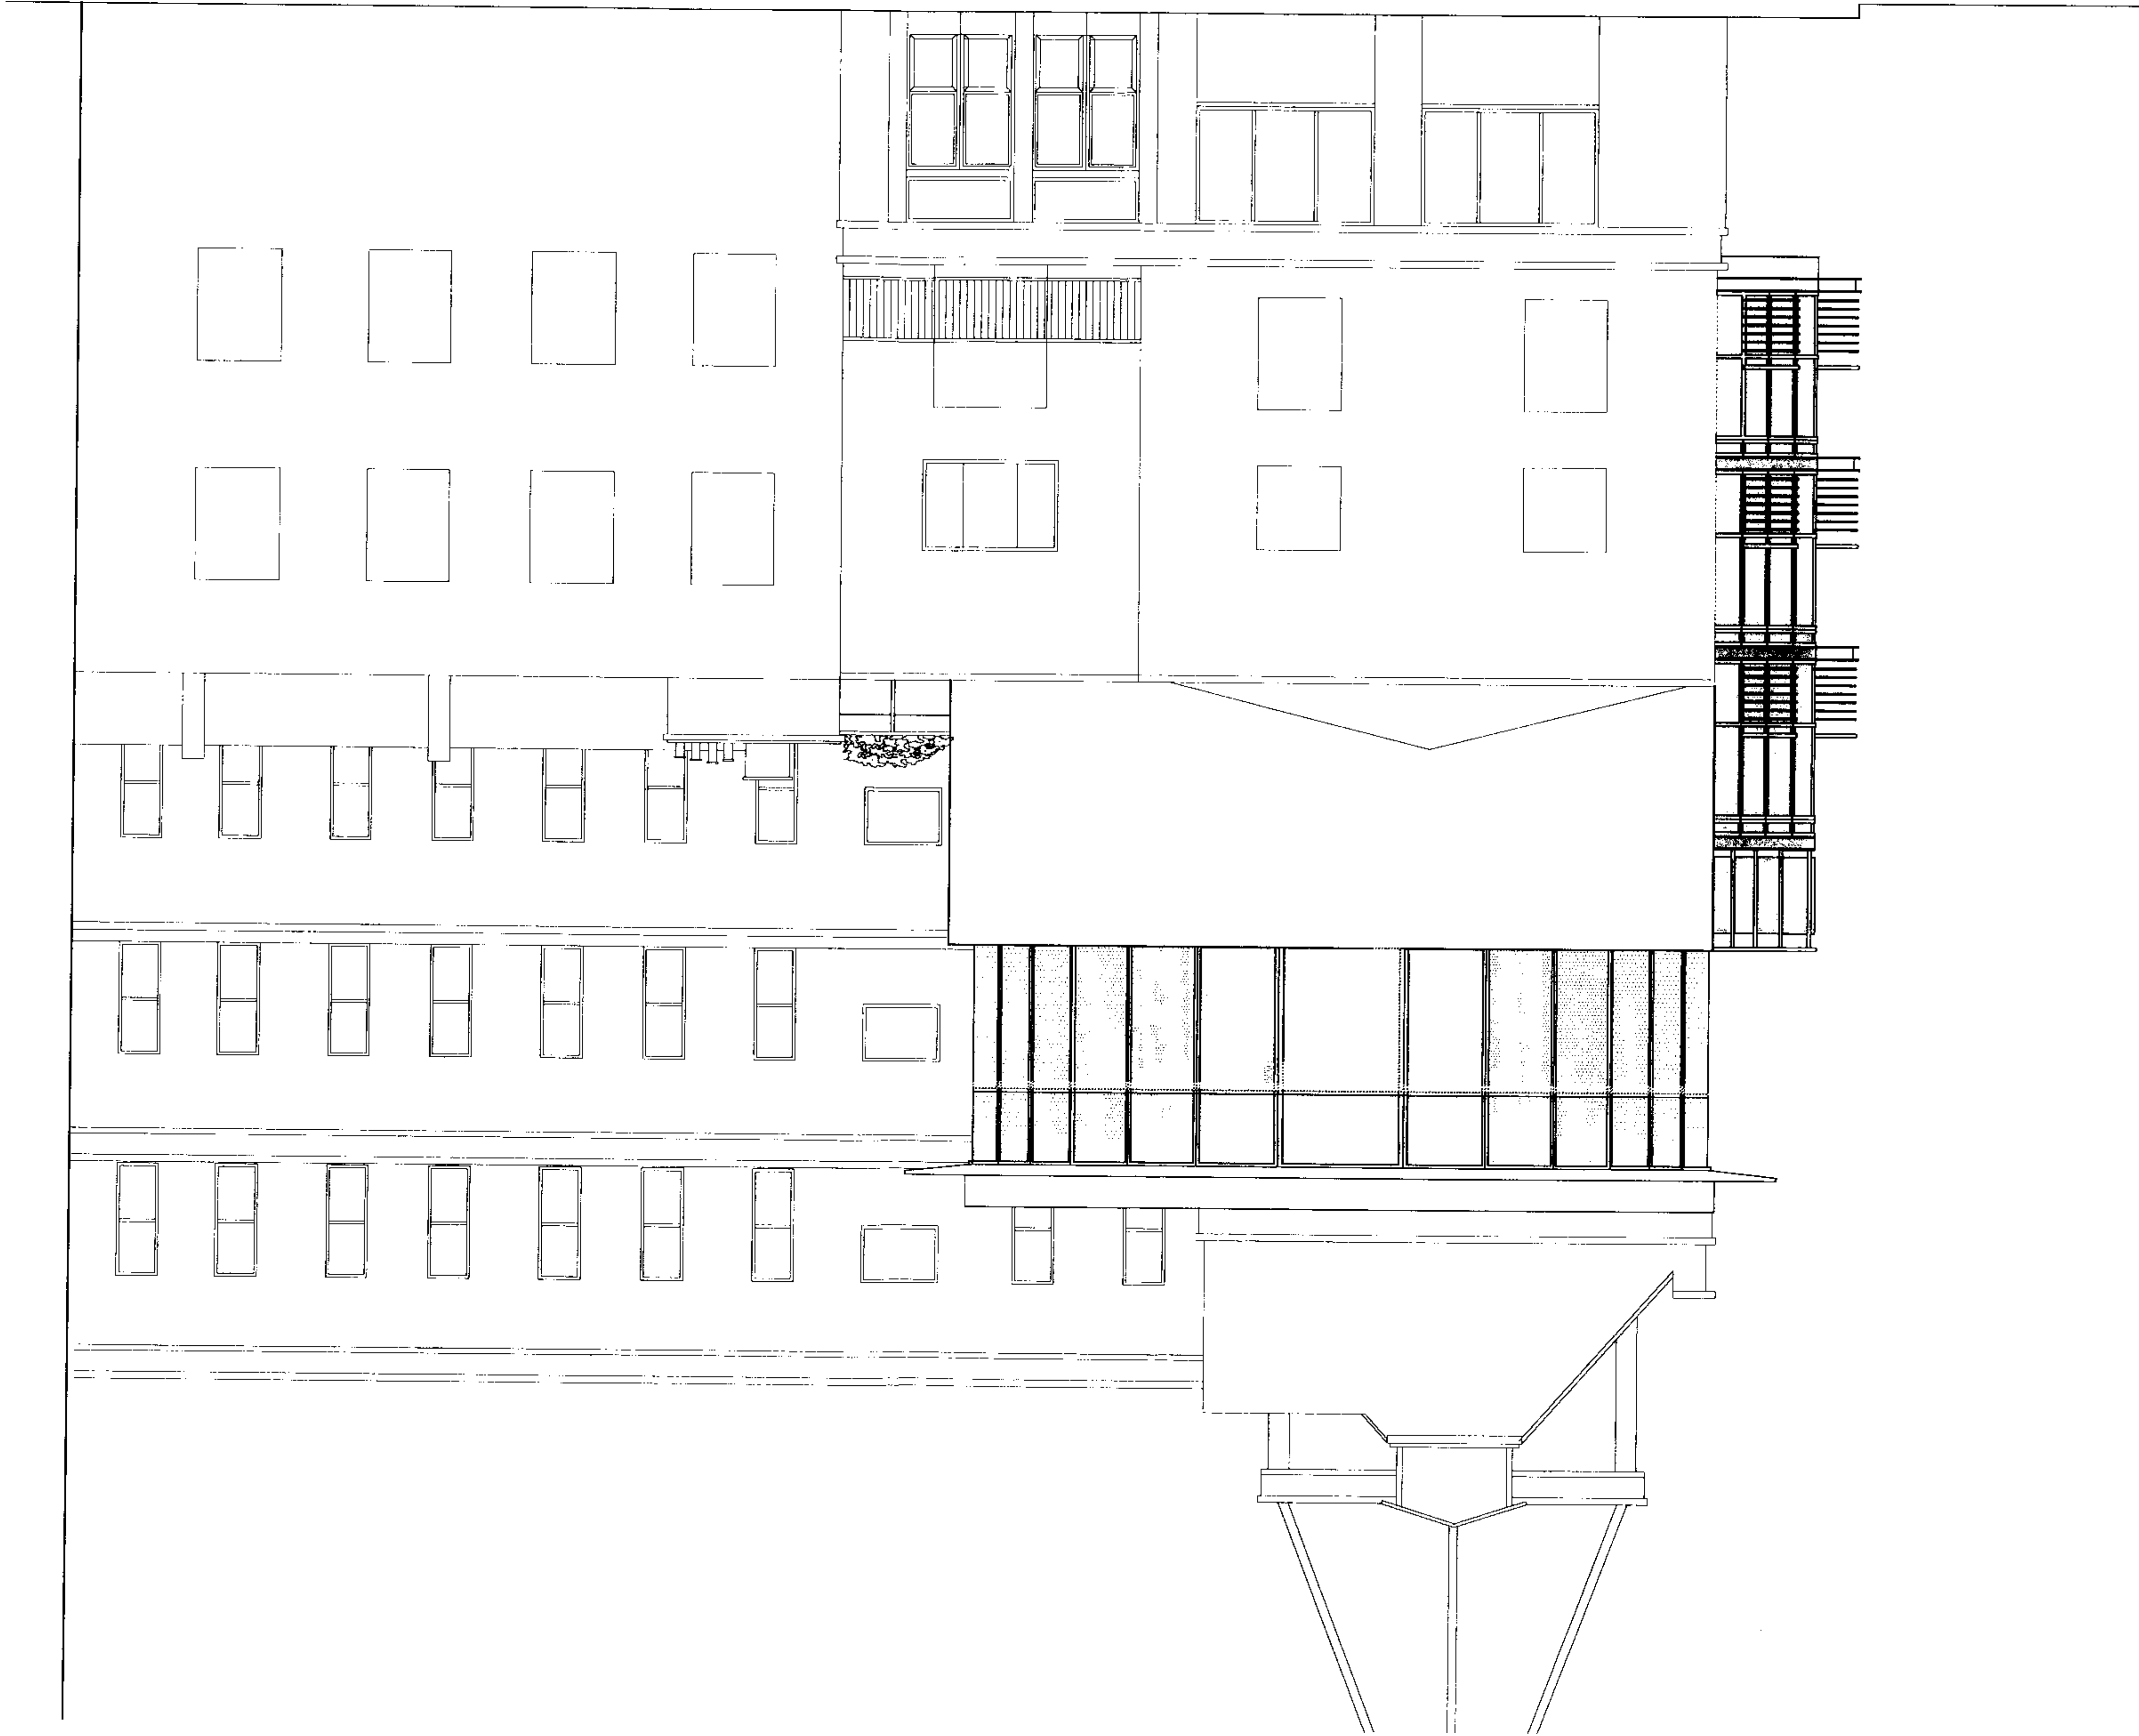

THIS DRAWING HAS BEEN PRODUCED SOLELY FOR THE CLIENT
AND PROJECT LISTED BELOW AND IS SUBMITTED AS PART OF A
PLANNING APPLICATION AND IS NOT INTENDED FOR USE BY ANY
OTHER PERSON OR FOR ANY OTHER PURPOSE.
© THIS DESIGN IS THE COPYRIGHT OF NEALE & NORDEN LTD.
THE DRAWING MAY NOT BE REPRODUCED IN PART OR IN WHOLE
WITHOUT PRIOR PERMISSION.
THIS DRAWING DOES NOT IMPLY A WARRANTY ON THE PART OF
THE ARCHITECT WITH RESPECT TO ACCURACY, THAT
THE SITE IS SUITABLE FOR THE DEVELOPMENT, IN CONNECTION
WITH THE FEASIBILITY OF THE DEVELOPMENT OR FOR ANY OTHER
REASON.
ALL FOUNDATIONS AND STRUCTURAL ISSUES TO BE FULLY
EVALUATED BY THE STRUCTURAL ENGINEER
ISSUES RELATING TO PARTY WALLS & RIGHTS OF LIGHT TO BE
FULLY EVALUATED BY SPECIALIST CONSULTANT.
THE LOCATION AND SIZE OF EXISTING FEATURES ARE INDICATIVE
ONLY. SURVEY DRAWINGS MUST BE RELIED UPON FOR
DIMENSIONS.

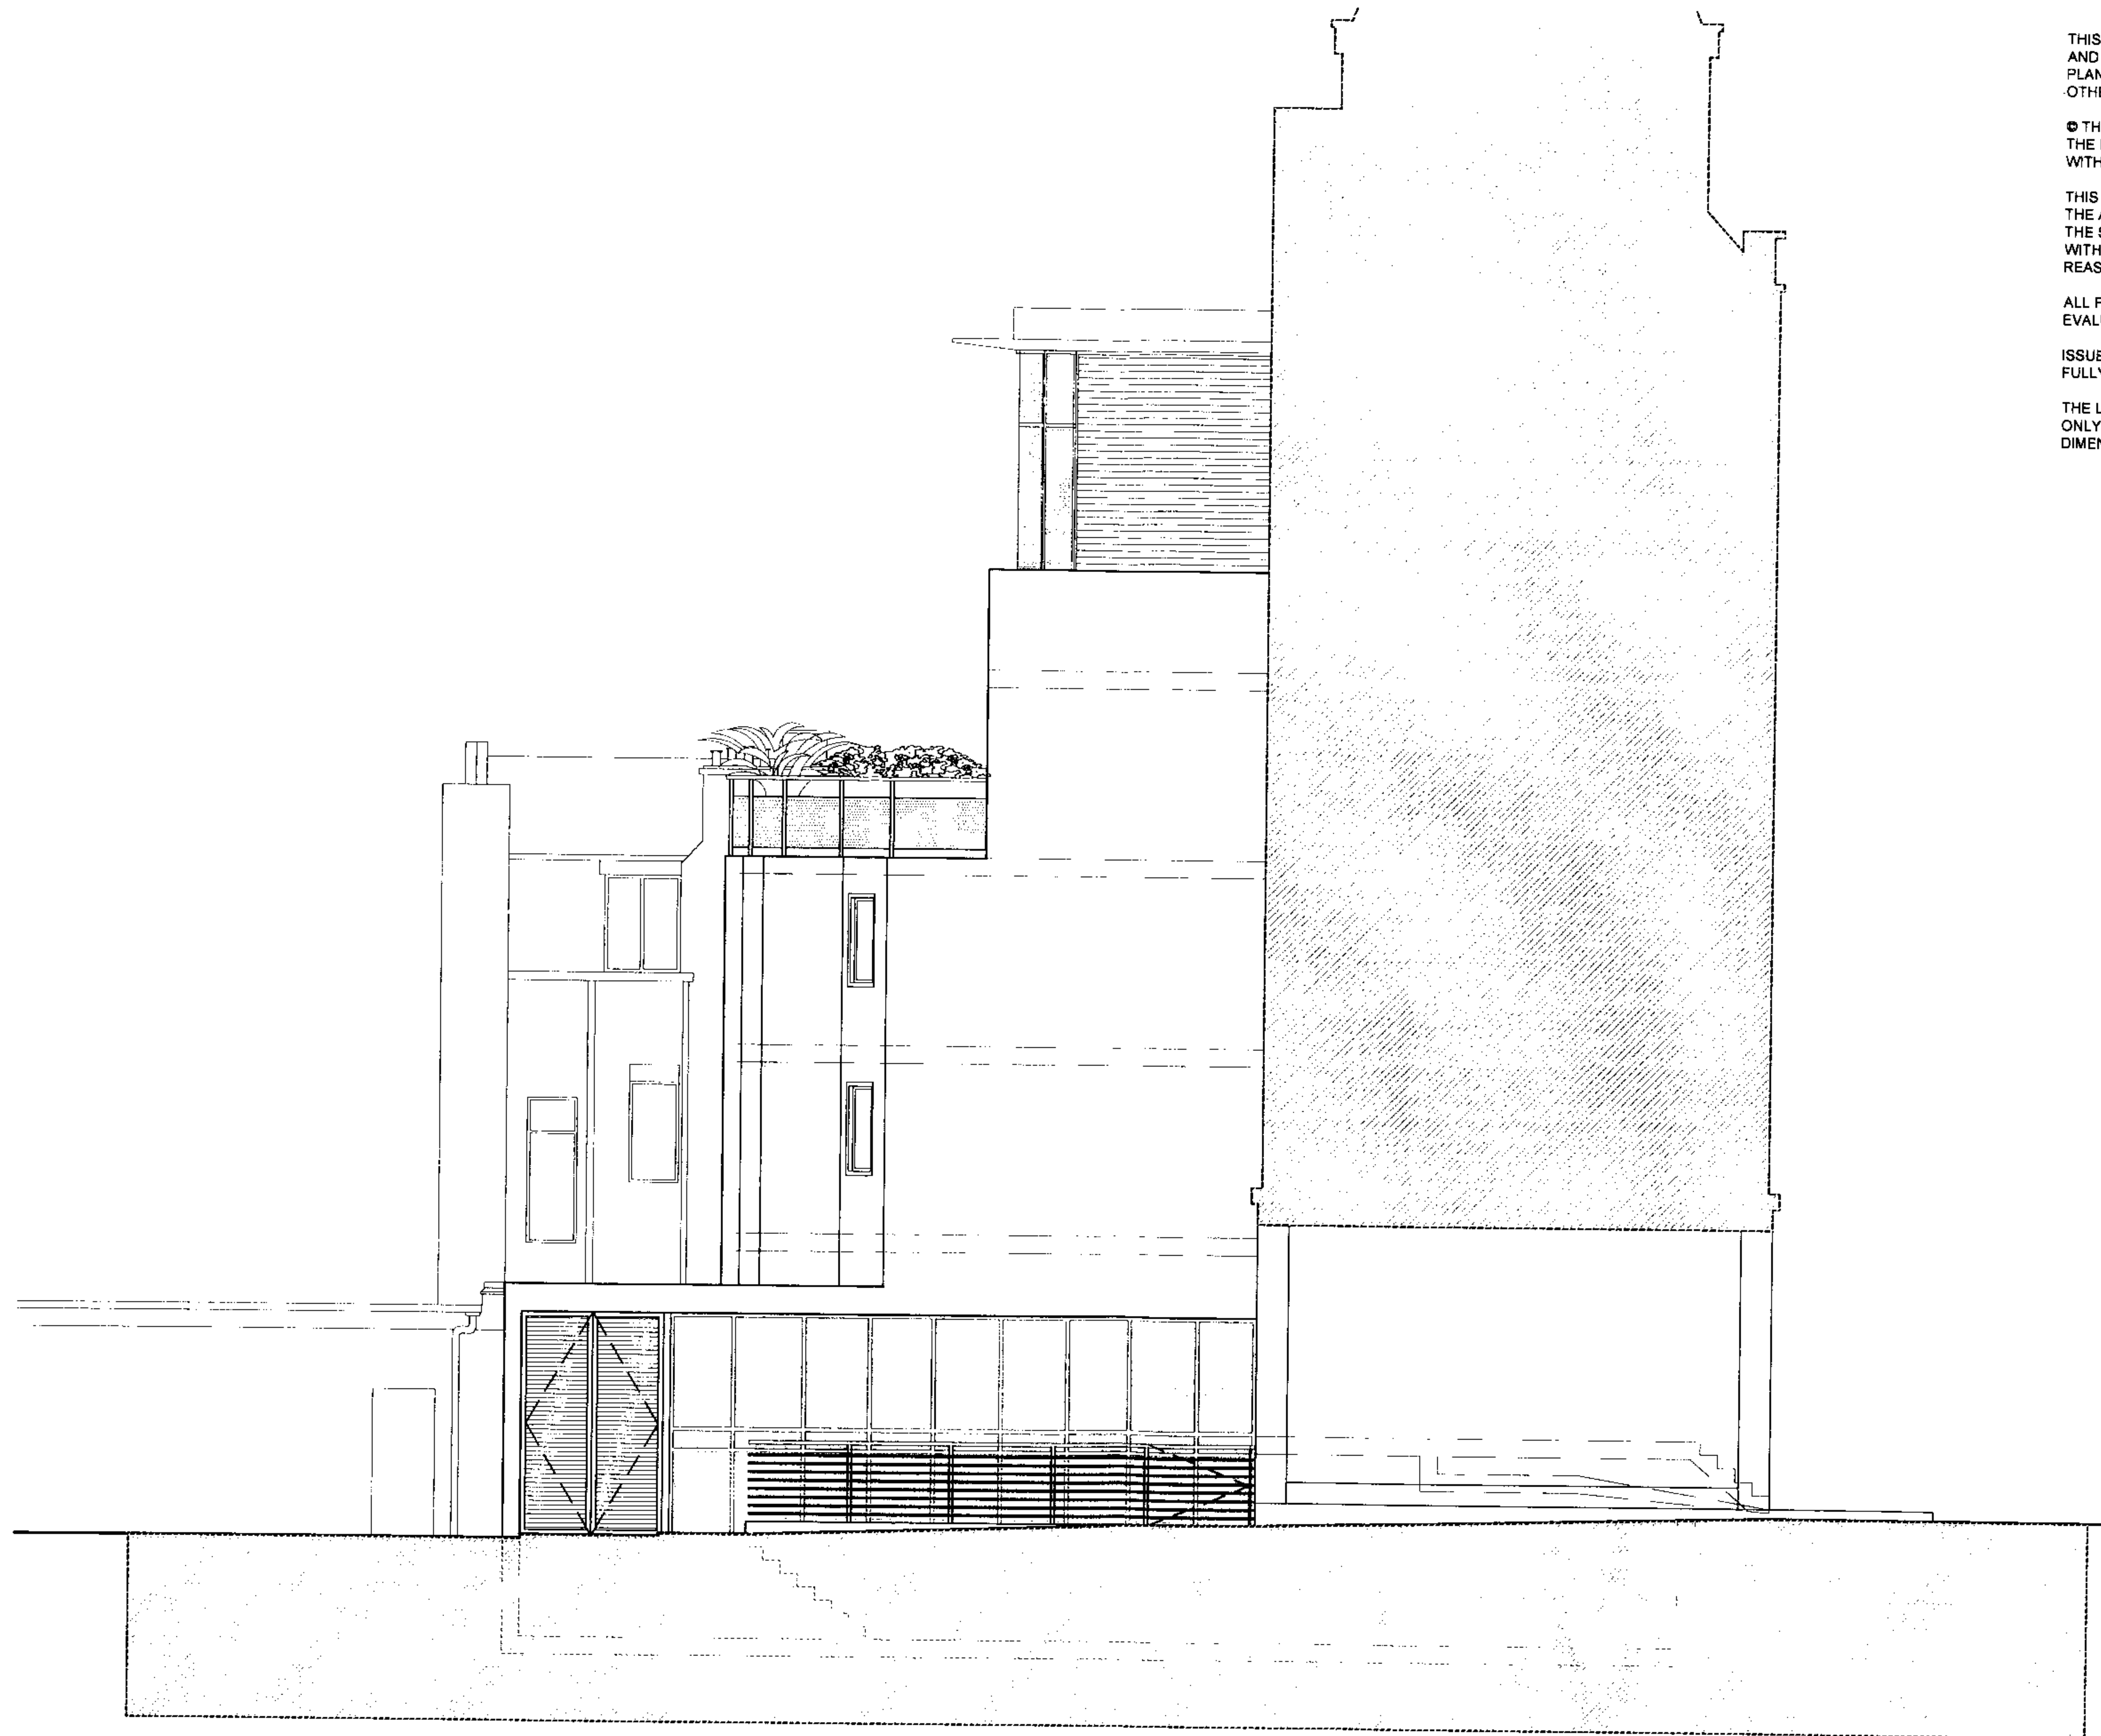

THIS DRAWING HAS BEEN PRODUCED SOLELY FOR THE CLIENT AND PROJECT LISTED BELOW AND IS SUBMITTED AS PART OF A PLANNING APPLICATION AND IS NOT INTENDED FOR USE BY ANY OTHER PERSON OR FOR ANY OTHER PURPOSE.

© THIS DESIGN IS THE COPYRIGHT OF NEALE & NORDEN LTD. THE DRAWING MAY NOT BE REPRODUCED IN PART OR IN WHOLE WITHOUT PRIOR PERMISSION.


THIS DRAWING DOES NOT IMPLY A WARRANTY ON THE PART OF THE ARCHITECT WITH RESPECT TO ACCURACY, THAT THE SITE IS SUITABLE FOR THE DEVELOPMENT, IN CONNECTION WITH THE FEASIBILITY OF THE DEVELOPMENT OR FOR ANY OTHER REASON.

ALL FOUNDATIONS AND STRUCTURAL ISSUES TO BE FULLY EVALUATED BY THE STRUCTURAL ENGINEER.

ISSUES RELATING TO PARTY WALLS & RIGHTS OF LIGHT TO BE FULLY EVALUATED BY SPECIALIST CONSULTANT.

THE LOCATION AND SIZE OF EXISTING FEATURES ARE INDICATIVE ONLY. SURVEY DRAWINGS MUST BE RELIED UPON FOR DIMENSIONS.

1 9 4 - 1 9 8 A R L I N G T O N R O A D

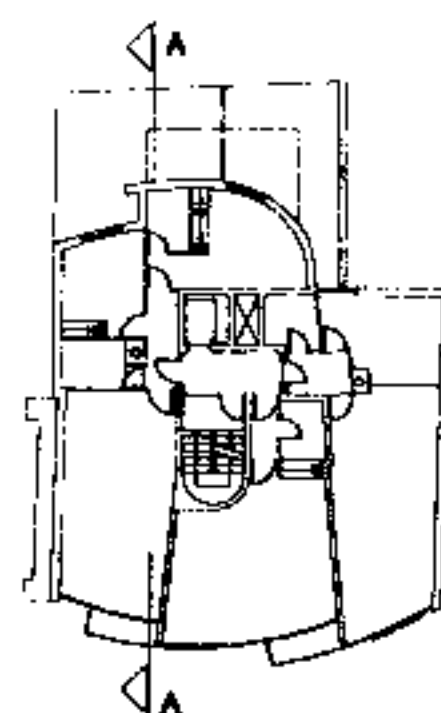

THIS DRAWING HAS BEEN PRODUCED SOLELY FOR THE CLIENT AND PROJECT LISTED BELOW AND IS SUBMITTED AS PART OF A PLANNING APPLICATION AND IS NOT INTENDED FOR USE BY ANY OTHER PERSON OR FOR ANY OTHER PURPOSE.


© THIS DESIGN IS THE COPYRIGHT OF NEALE & NORDEN LTD. THE DRAWING MAY NOT BE REPRODUCED IN PART OR IN WHOLE WITHOUT PRIOR PERMISSION.

THIS DRAWING DOES NOT IMPLY A WARRANTY ON THE PART OF THE ARCHITECT WITH RESPECT TO ACCURACY, THAT THE SITE IS SUITABLE FOR THE DEVELOPMENT, IN CONNECTION WITH THE FEASIBILITY OF THE DEVELOPMENT OR FOR ANY OTHER REASON.

ALL FOUNDATIONS AND STRUCTURAL ISSUES TO BE FULLY EVALUATED BY THE STRUCTURAL ENGINEER.

ISSUES RELATING TO PARTY WALLS & RIGHTS OF LIGHT TO BE FULLY EVALUATED BY SPECIALIST CONSULTANT.

THE LOCATION AND SIZE OF EXISTING FEATURES ARE INDICATIVE ONLY. SURVEY DRAWINGS MUST BE RELIED UPON FOR DIMENSIONS.

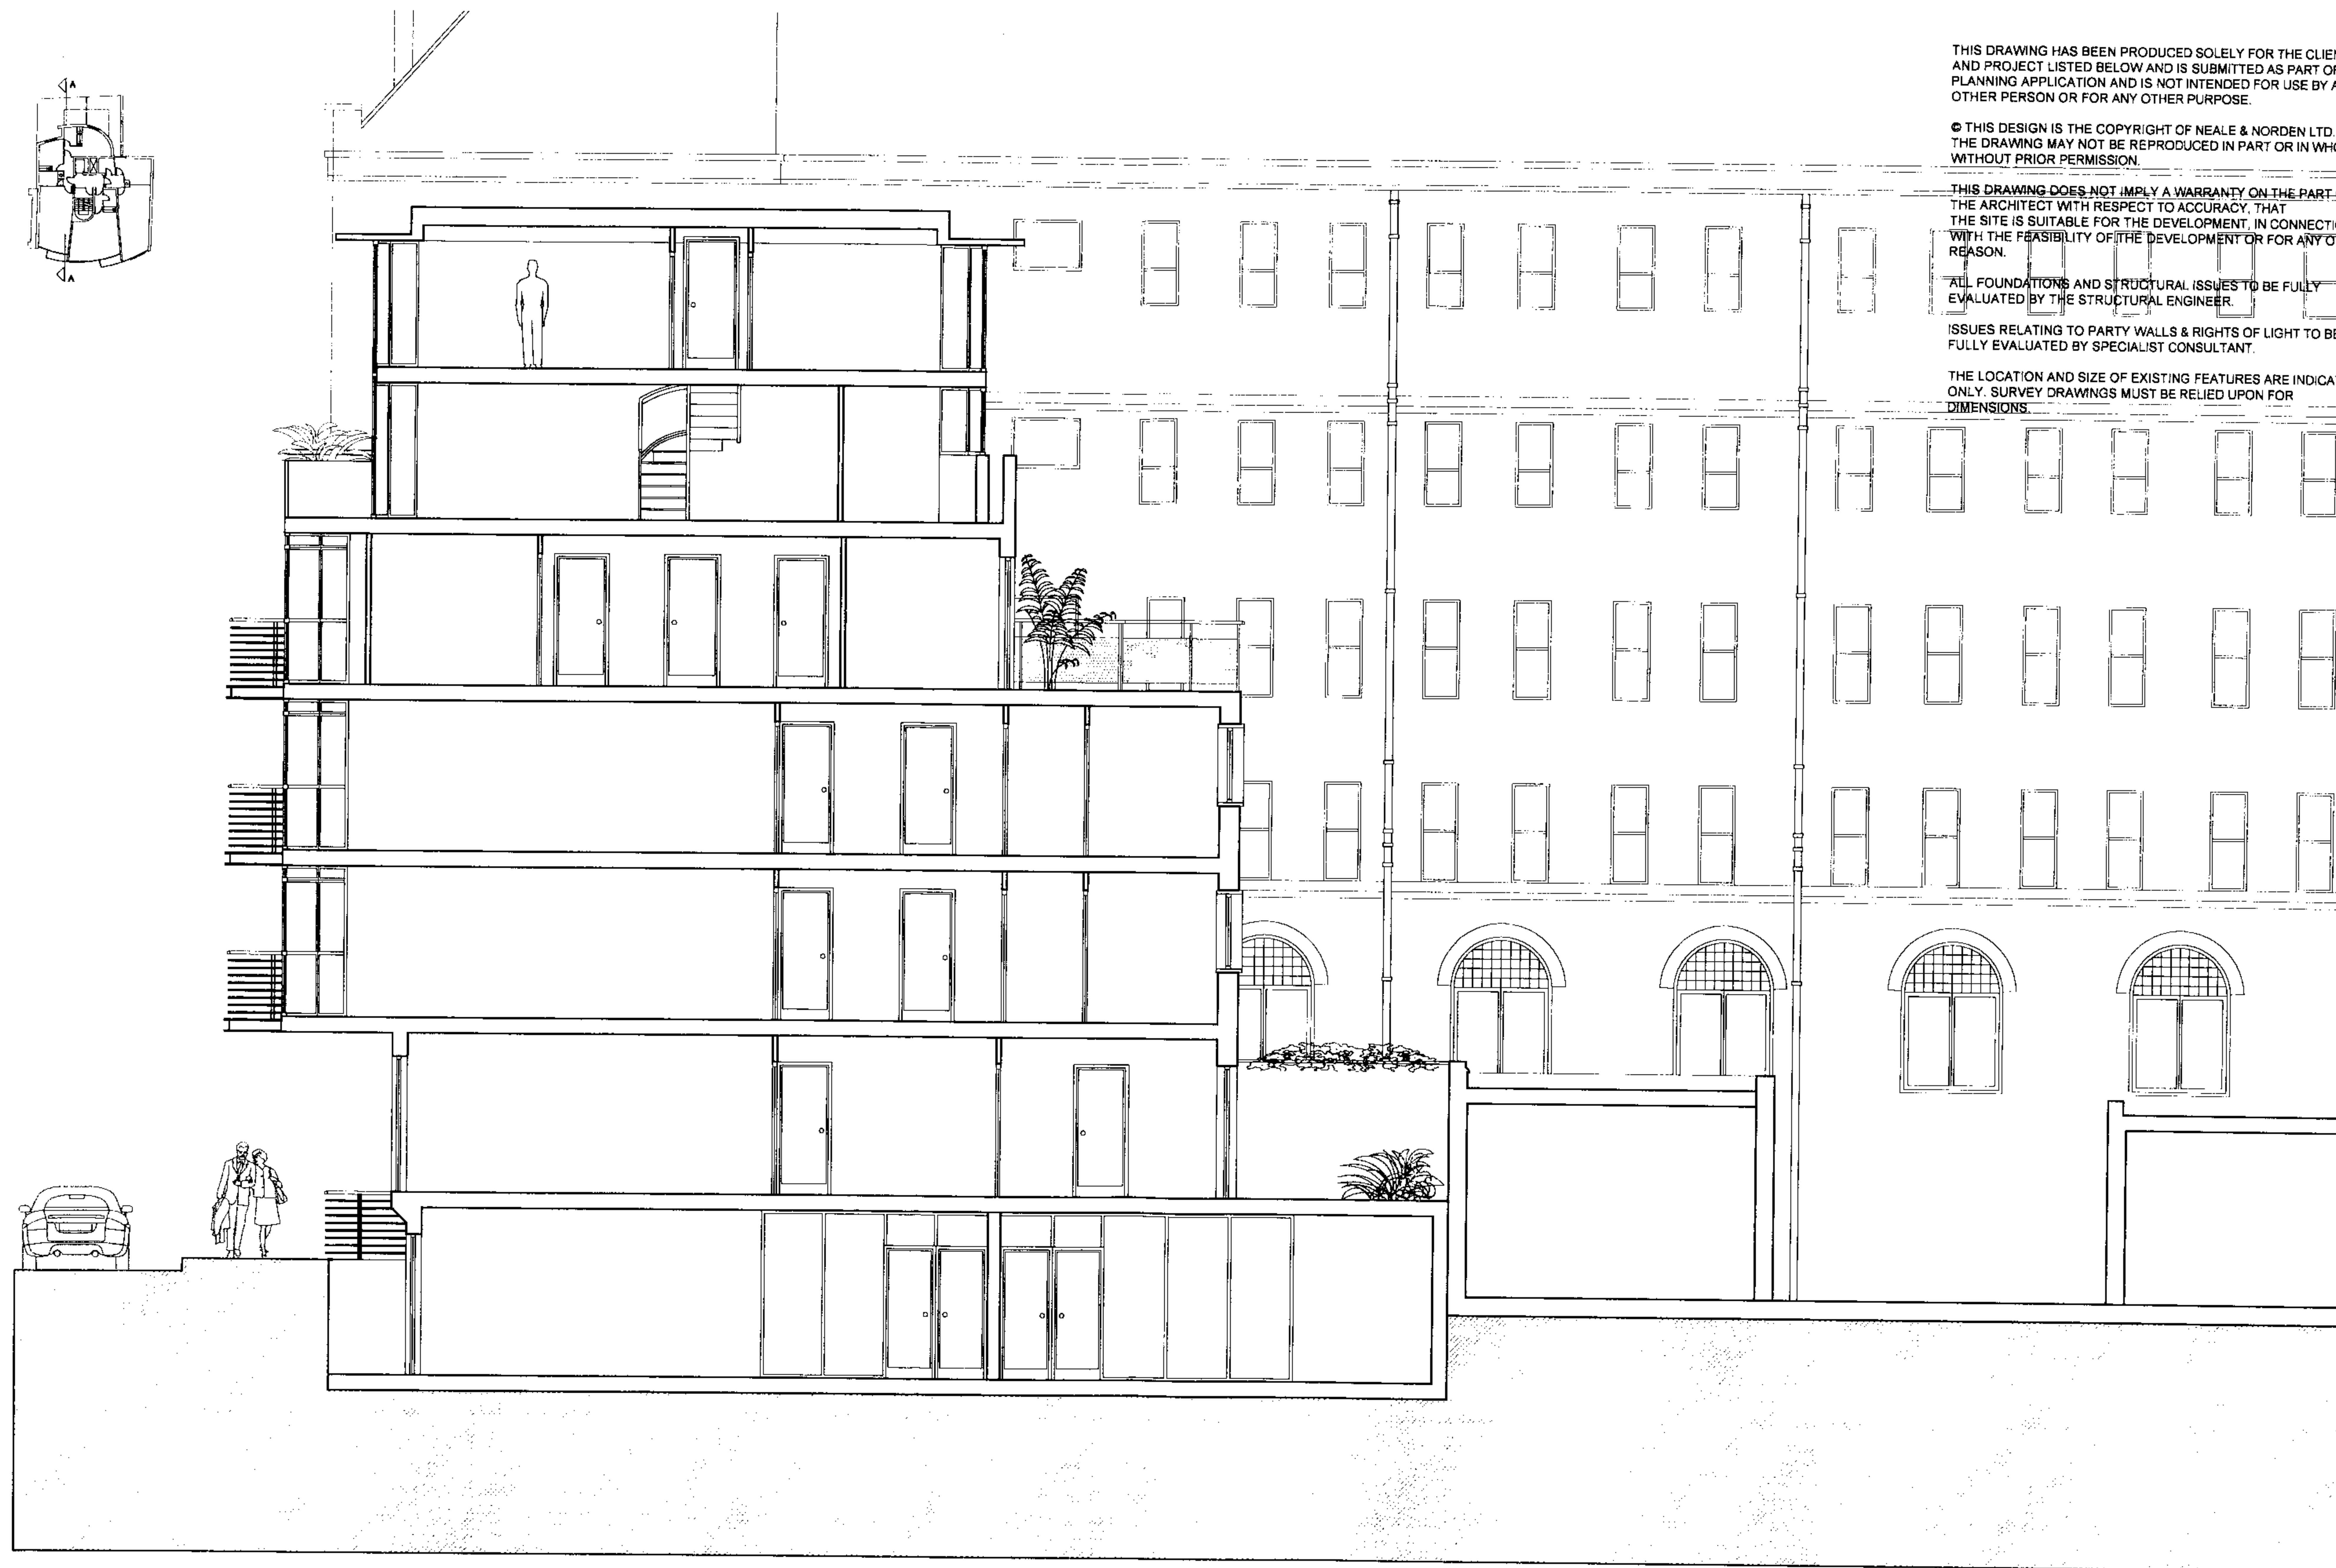

1 9 4 - 1 9 8 A R L I N G T O N R O A D