



NOTES
 All dimensions to be checked on site prior to commencement of any works, and refer any discrepancies to the surveyor.
 This drawing is to be read in conjunction with the specification and all relevant drawings.
 Do not scale this drawing.

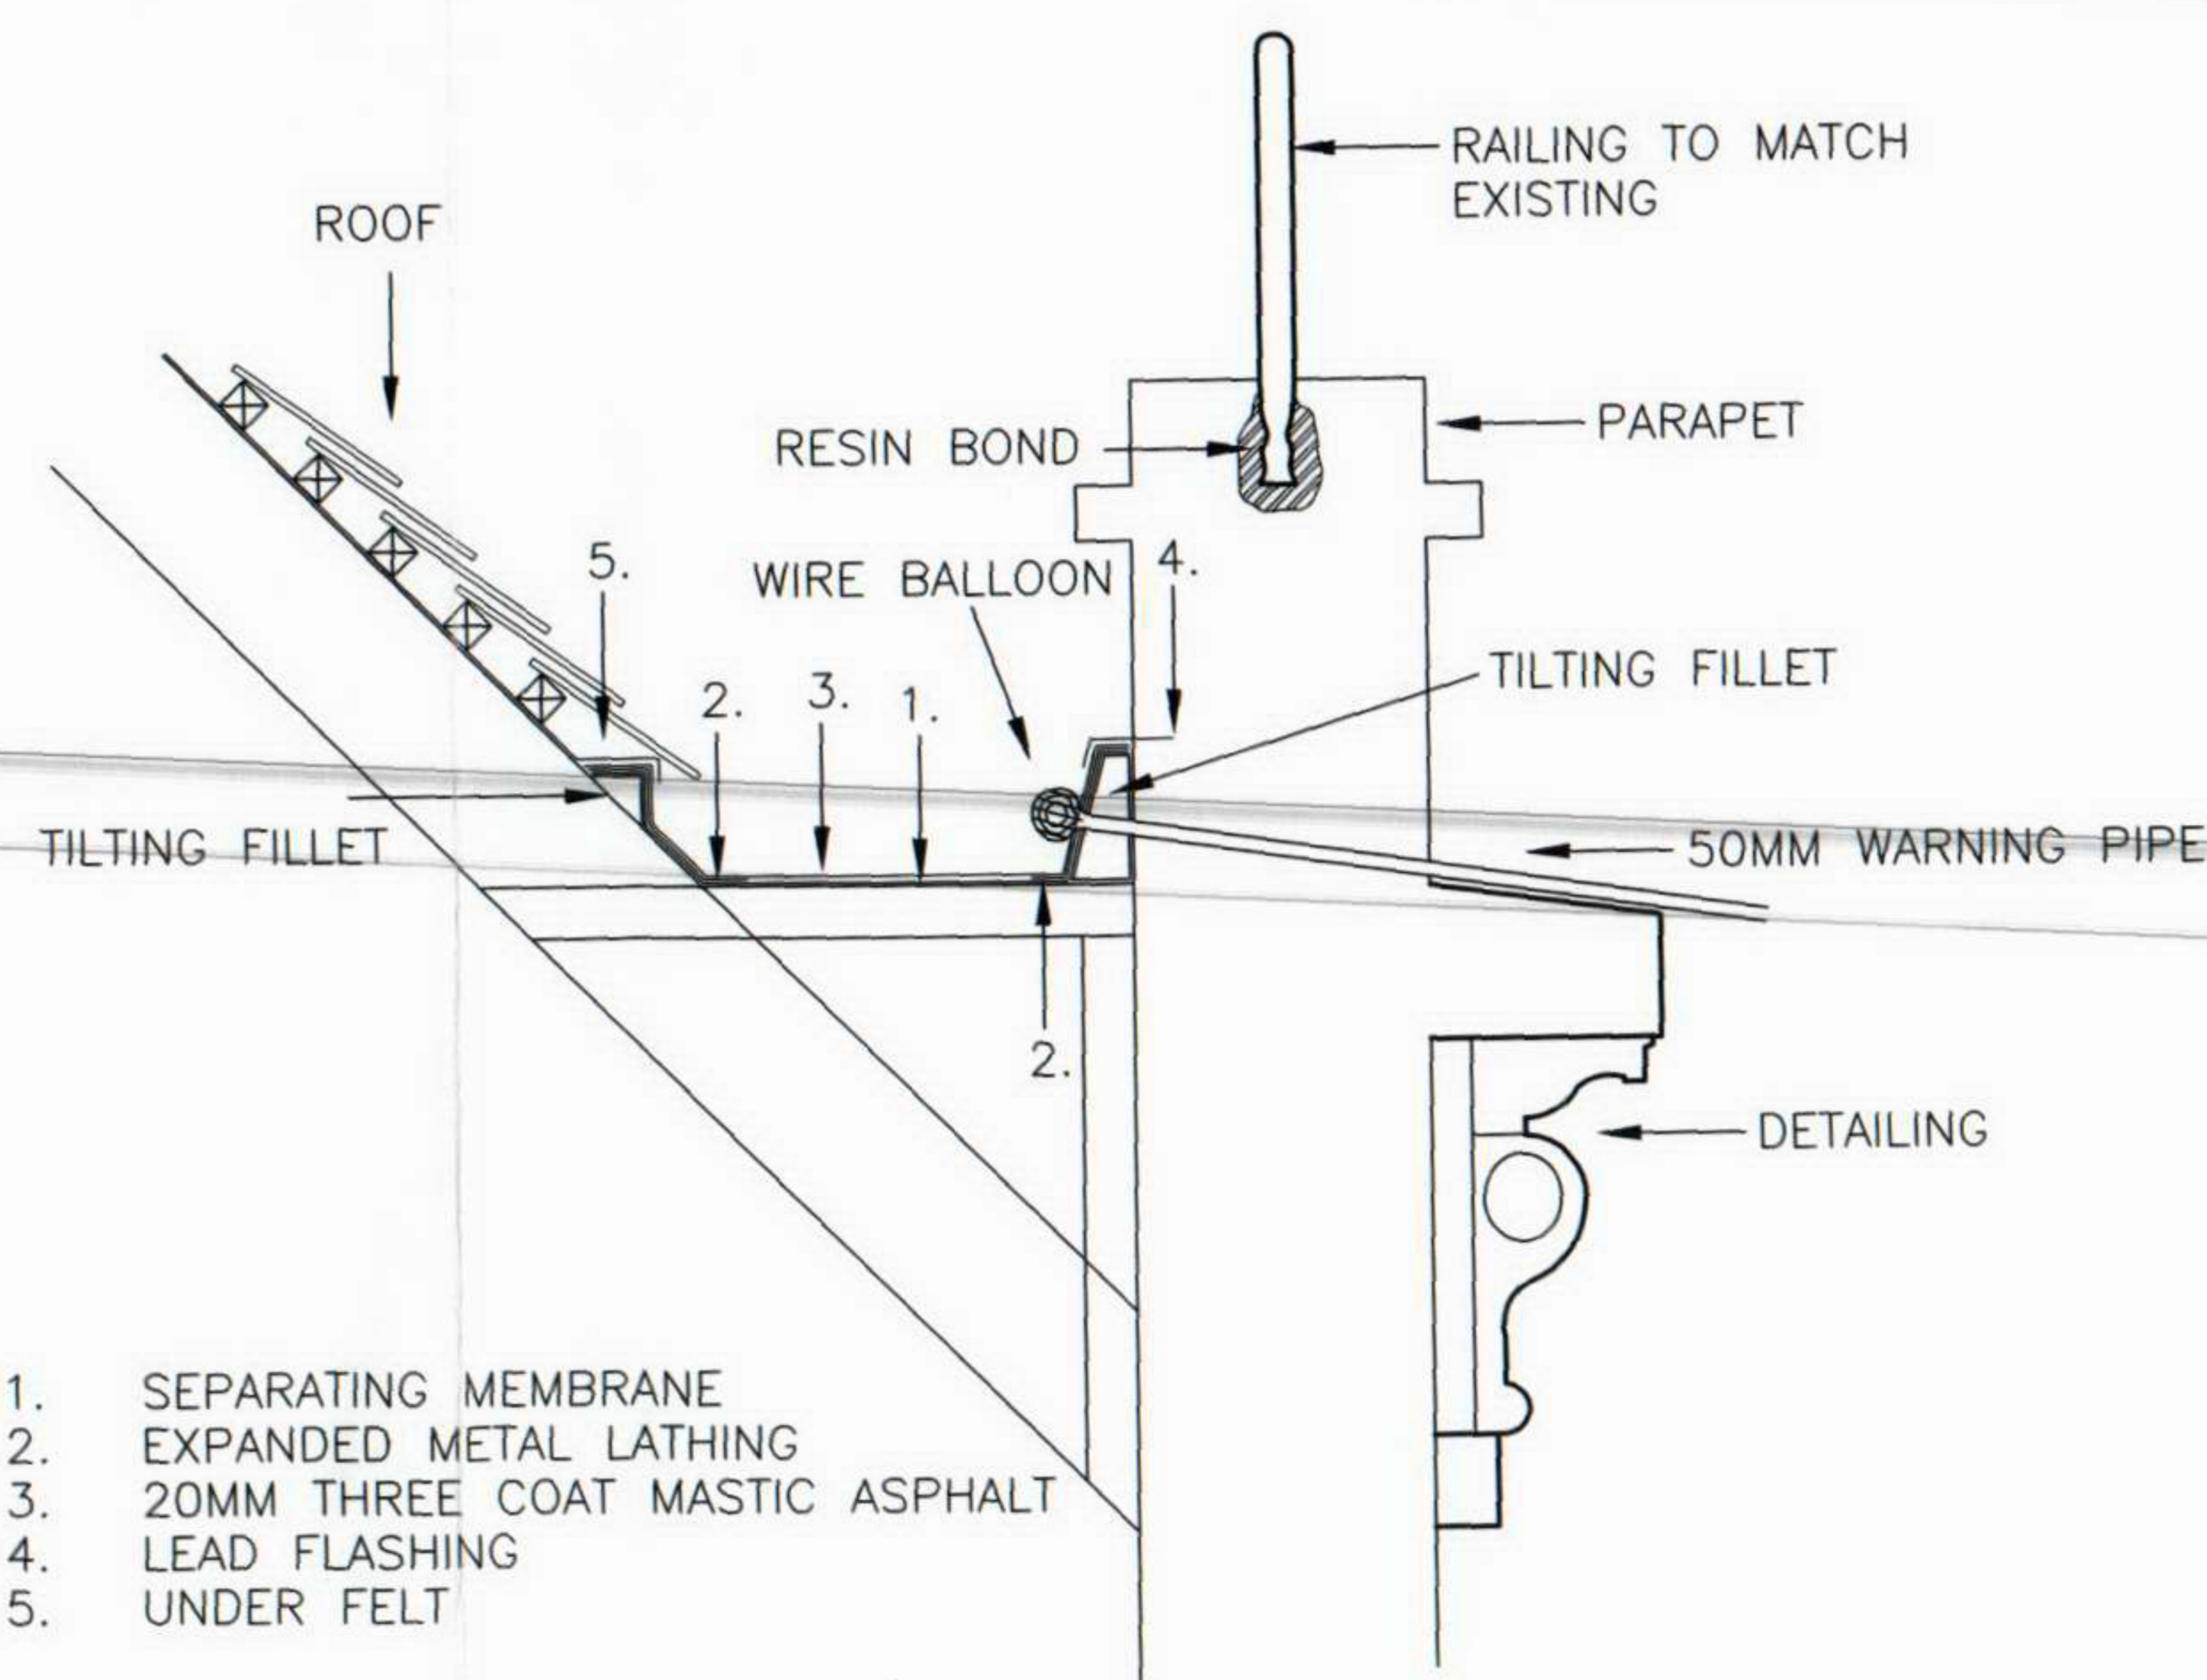

VIEW OF PARAPET FACING EAST

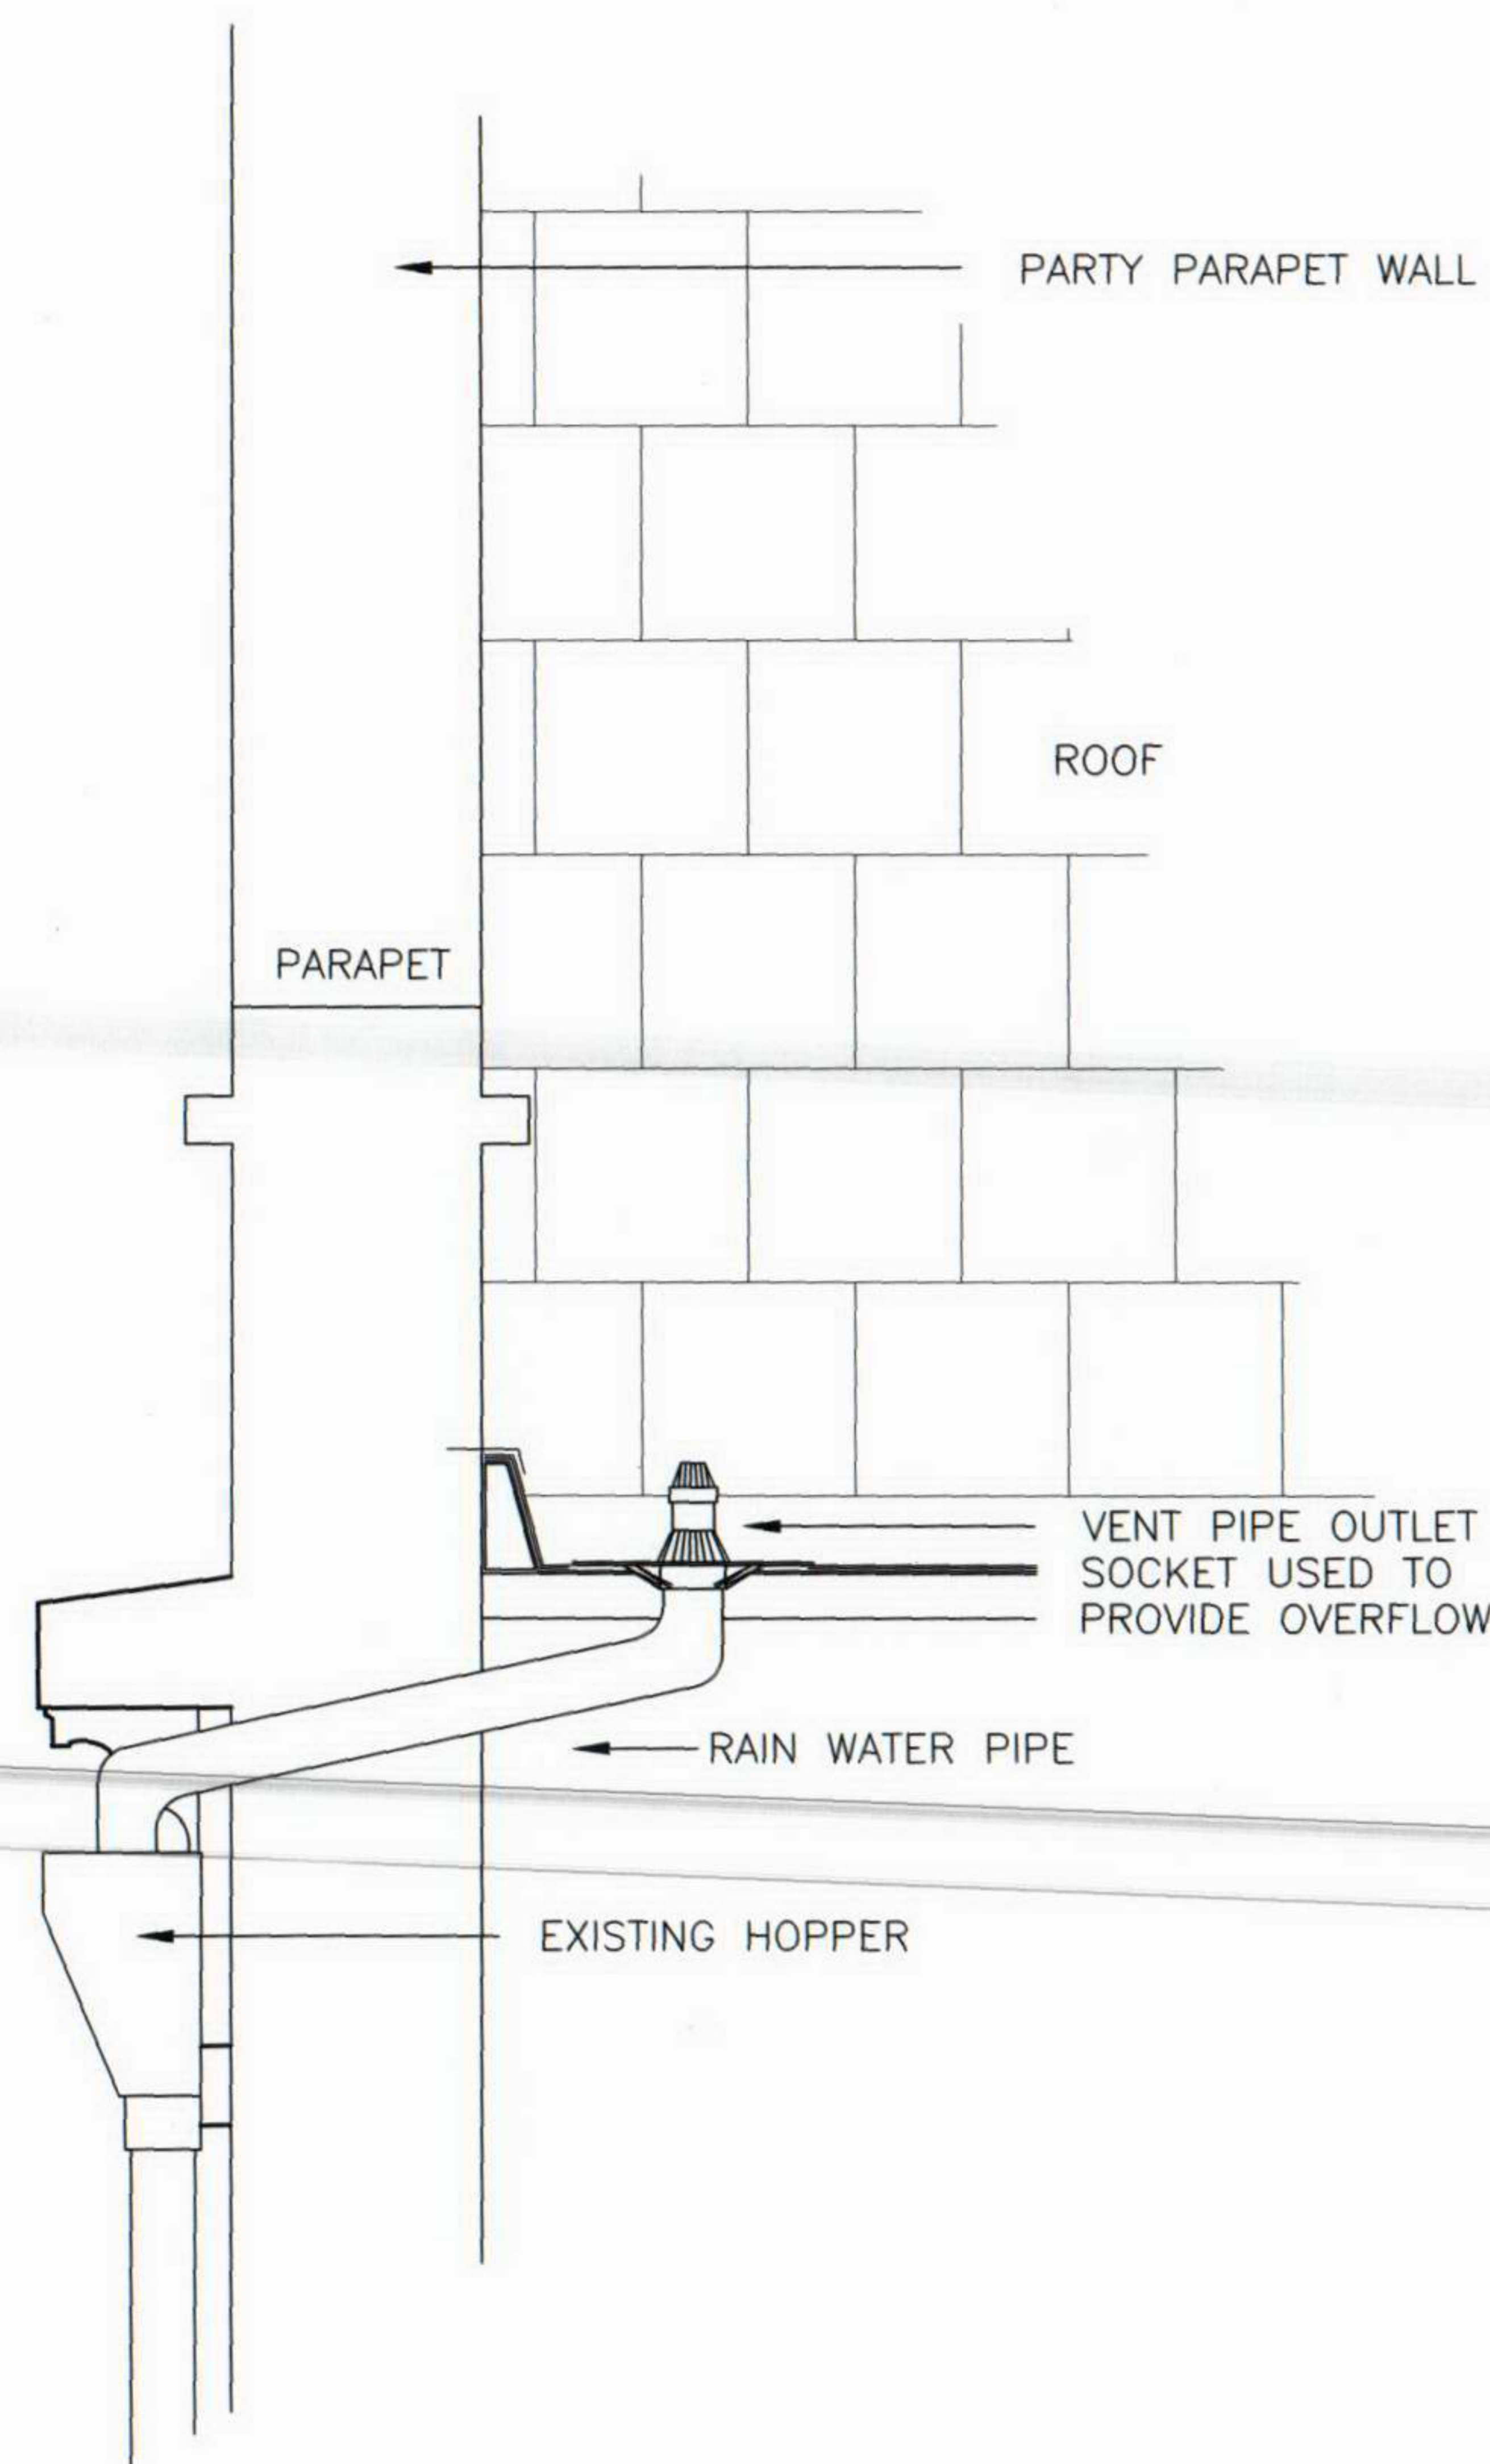

1. SEPARATING MEMBRANE
2. EXPANDED METAL LATHING
3. 20MM THREE COAT MASTIC ASPHALT
4. LEAD FLASHING
5. UNDER FELT

Drawing Status

Project

**8 St Georges Terrace
 External repair & redecoration**

Client

Musicians benevolent Fund

Drawing

Gutter Details As Proposed

Drawn By
g.w

Date
July 2004

Dwg No
15347.P.02

Scale
1:20

Rev
-



Project and Building Consultancy

2004/2615/LR1

Portman House,
 2 Portman Street, London W1H 6DU
 Tel: 020 7408 1010 Fax: 020 7629 3263

www.cluttons.com LDE NO. 104