

EV.	AMENDMENTS	DATE	REV.	AMENDMENTS	DATE

PROJECT
124 TOTTENHAM COURT RD
2775

DESCRIPTION
PROPOSED ROOFTOP PLANT

DRAWING NO. 2775bfprop.dgn

PHASE REVISION

SYSTEM ID. No.

SCALE DATE 17/ 06/ 04

1:100 @A3

TESCO express

Working with


r d s

Retail Design Solutions (Consultancy) Ltd
01787 224878

TESCO STORES LIMITED
EXPRESS GROUP

P.O. BOX 400, CIRRIUS BUILDING, SHIRE PARK
WELWYN GARDEN CITY, HERTS. AL7 1AB
TELEPHONE : 01707 395150

THE COPYRIGHT AND ALL OTHER RIGHTS IN AND RELATING TO THIS PUBLICATION BELONG TO AND ARE THE SOLE PROPERTY OF TESCO STORES LIMITED

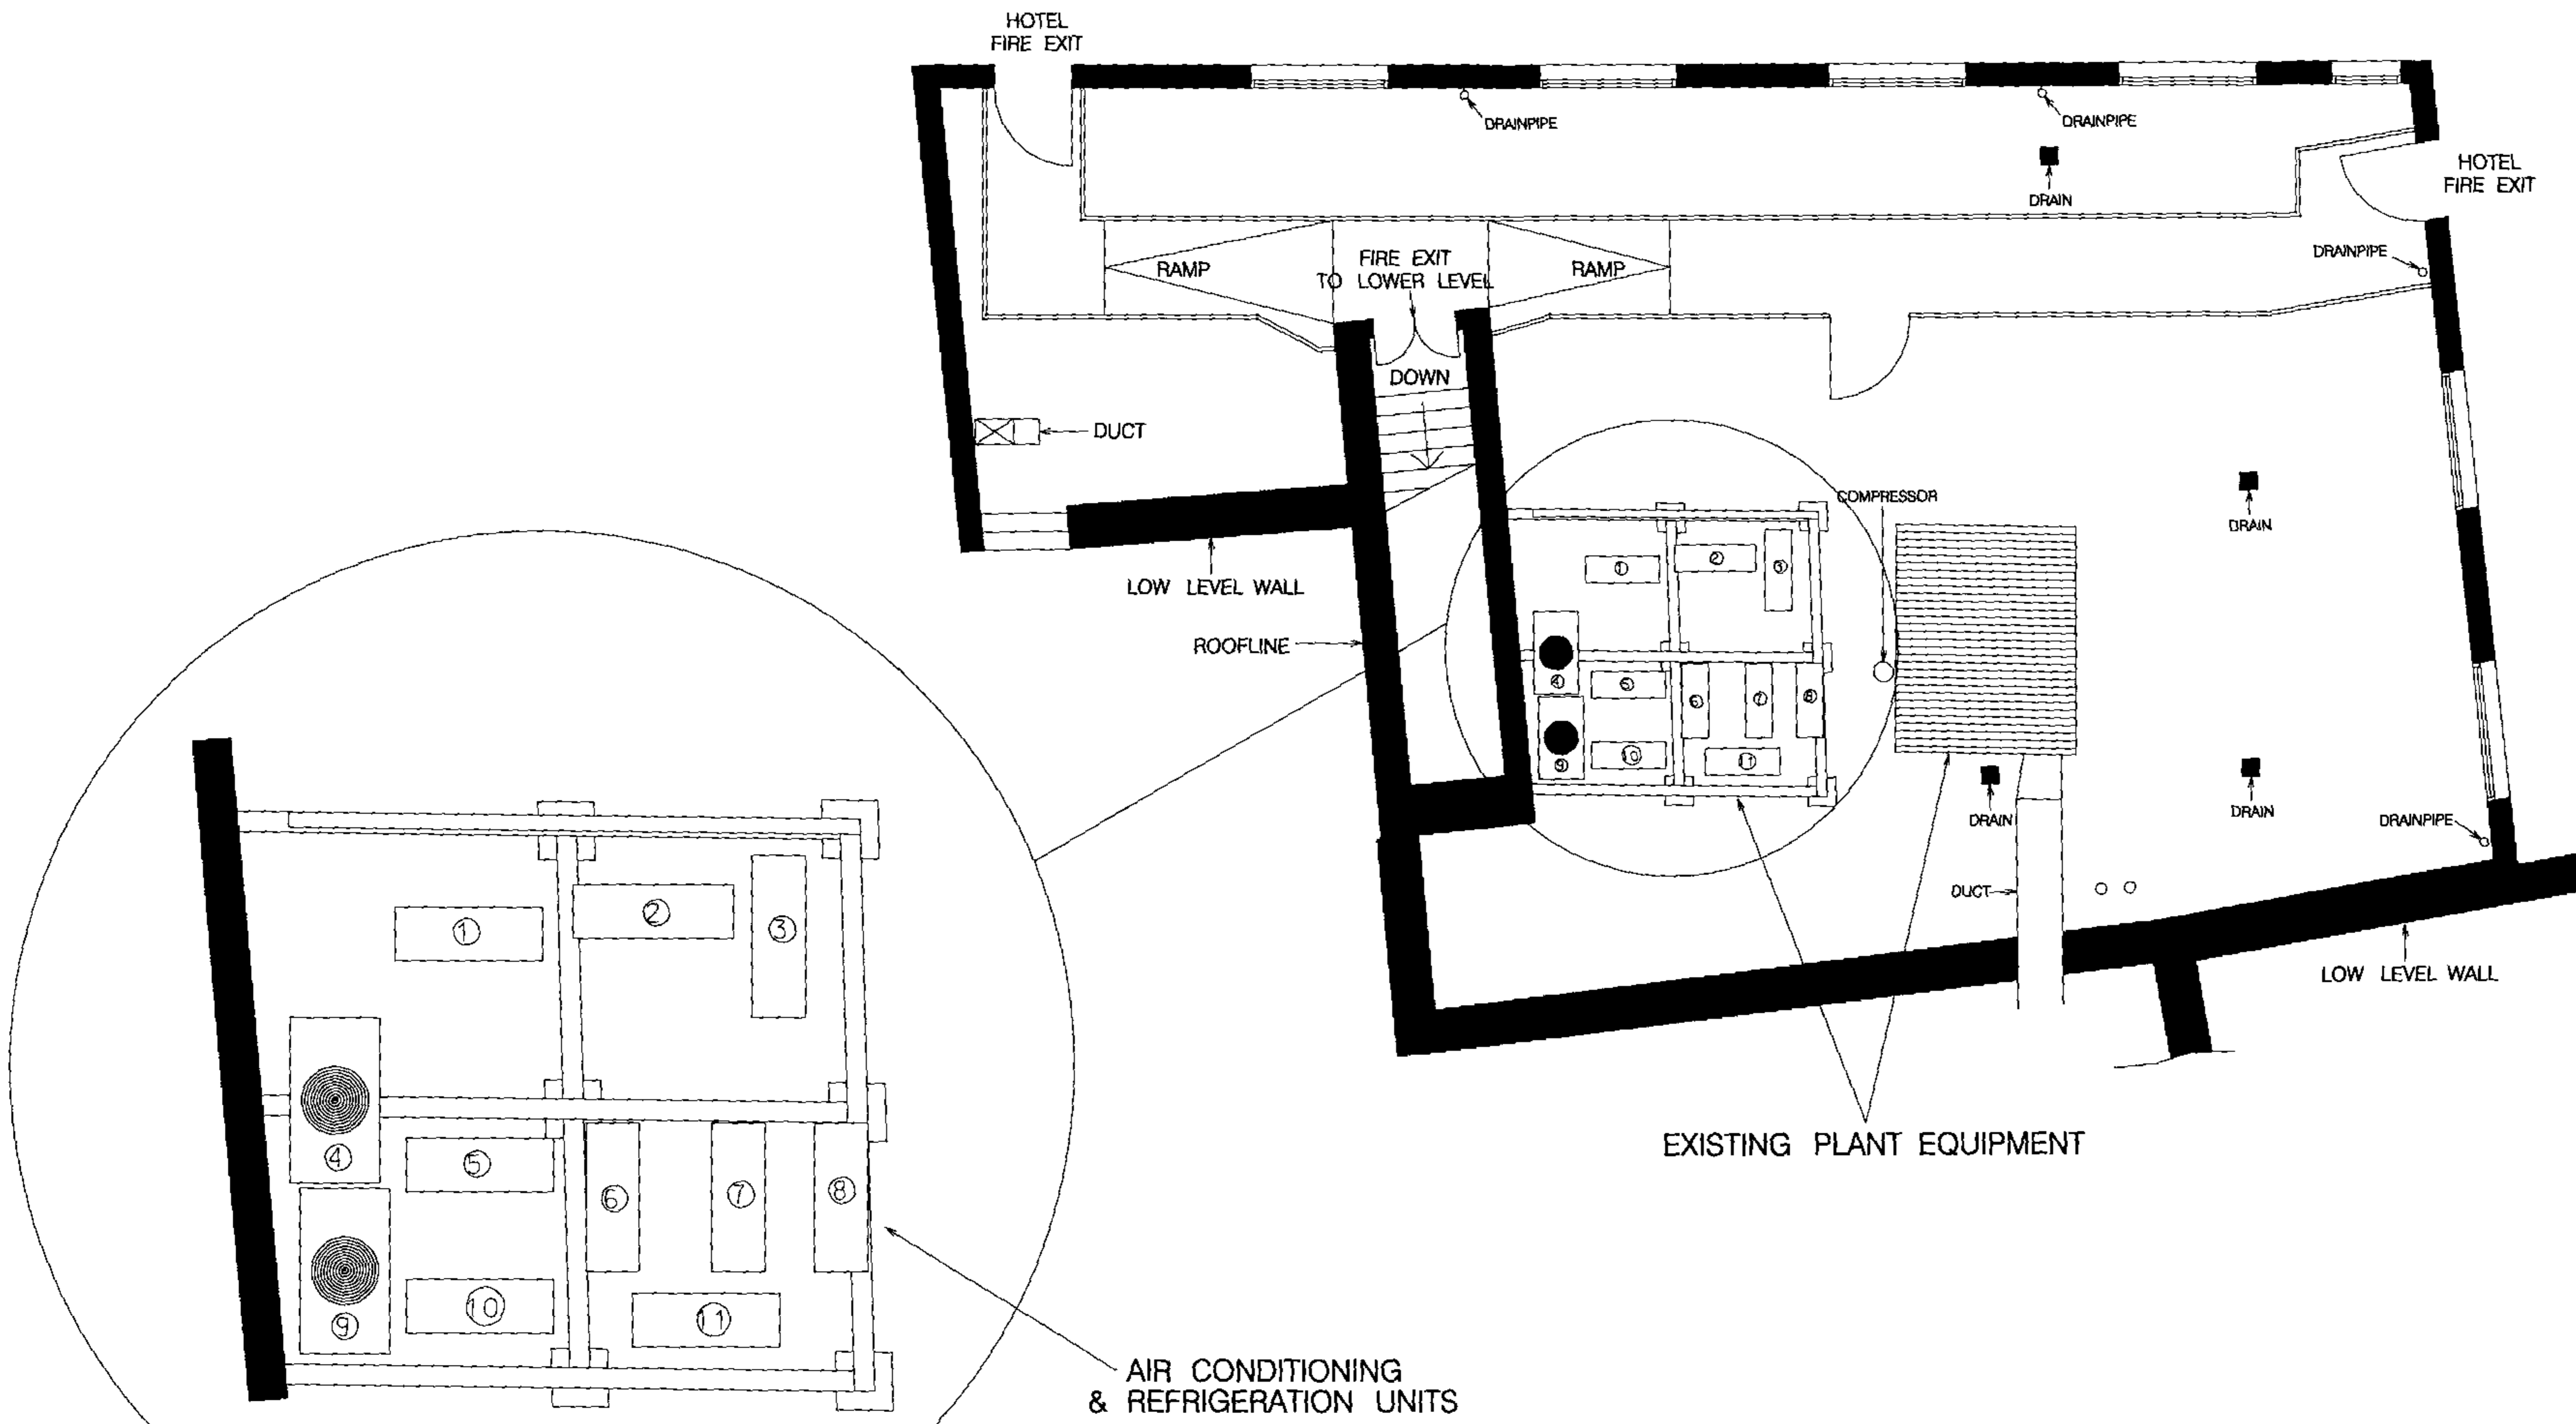

AMENDMENTS	DATE	REV.	AMENDMENTS	DATE

PROJECT
**124 TOTTENHAM COURT RD
 2775**

DESCRIPTION
**EXISTING ROOFTOP PLANT
 PREPARED FOR TESCO**

DRAWING NO. **2775bf##.dgn**

PHASE REVISION

SYSTEM ID. No.

SCALE DATE **17/ 06/ 04**

1:100 @A3

DRAWN RETAIL DESIGN SOLUTIONS

TESCO *Express*

Working with
rds
 Retail Design Solutions (Consultancy) Ltd
 01787 224878

**TESCO STORES LIMITED
 EXPRESS GROUP**

P.O. BOX 400, CIRRUS BUILDING, SHIRE PARK
 WELWYN GARDEN CITY, HERTS. AL7 1AB
 TELEPHONE - 01707 395150

THE COPYRIGHT AND ALL OTHER RIGHTS IN AND RELATING TO THIS PUBLICATION
 BELONG TO AND ARE THE SOLE PROPERTY OF TESCO STORES LIMITED
 ALL RIGHTS ARE RESERVED HERETOBY