



EXISTING WINDOW AT LOWER GROUND FLOOR

1 EXISTING ELEVATION NO. 53 GAYTON ROAD




NEW PROPOSED WINDOWS ON SIDES TO MATCH EXISTING

2 PROPOSED ELEVATION NO. 53 GAYTON ROAD

BUILDING ON SAME SIDE OF NO. 53 GAYTON ROAD WITH EXISTING WINDOWS & DOOR AT PROPOSED POSITIONS




3 EXISTING ELEVATION HOUSE SAME SIDE GAYTON ROAD

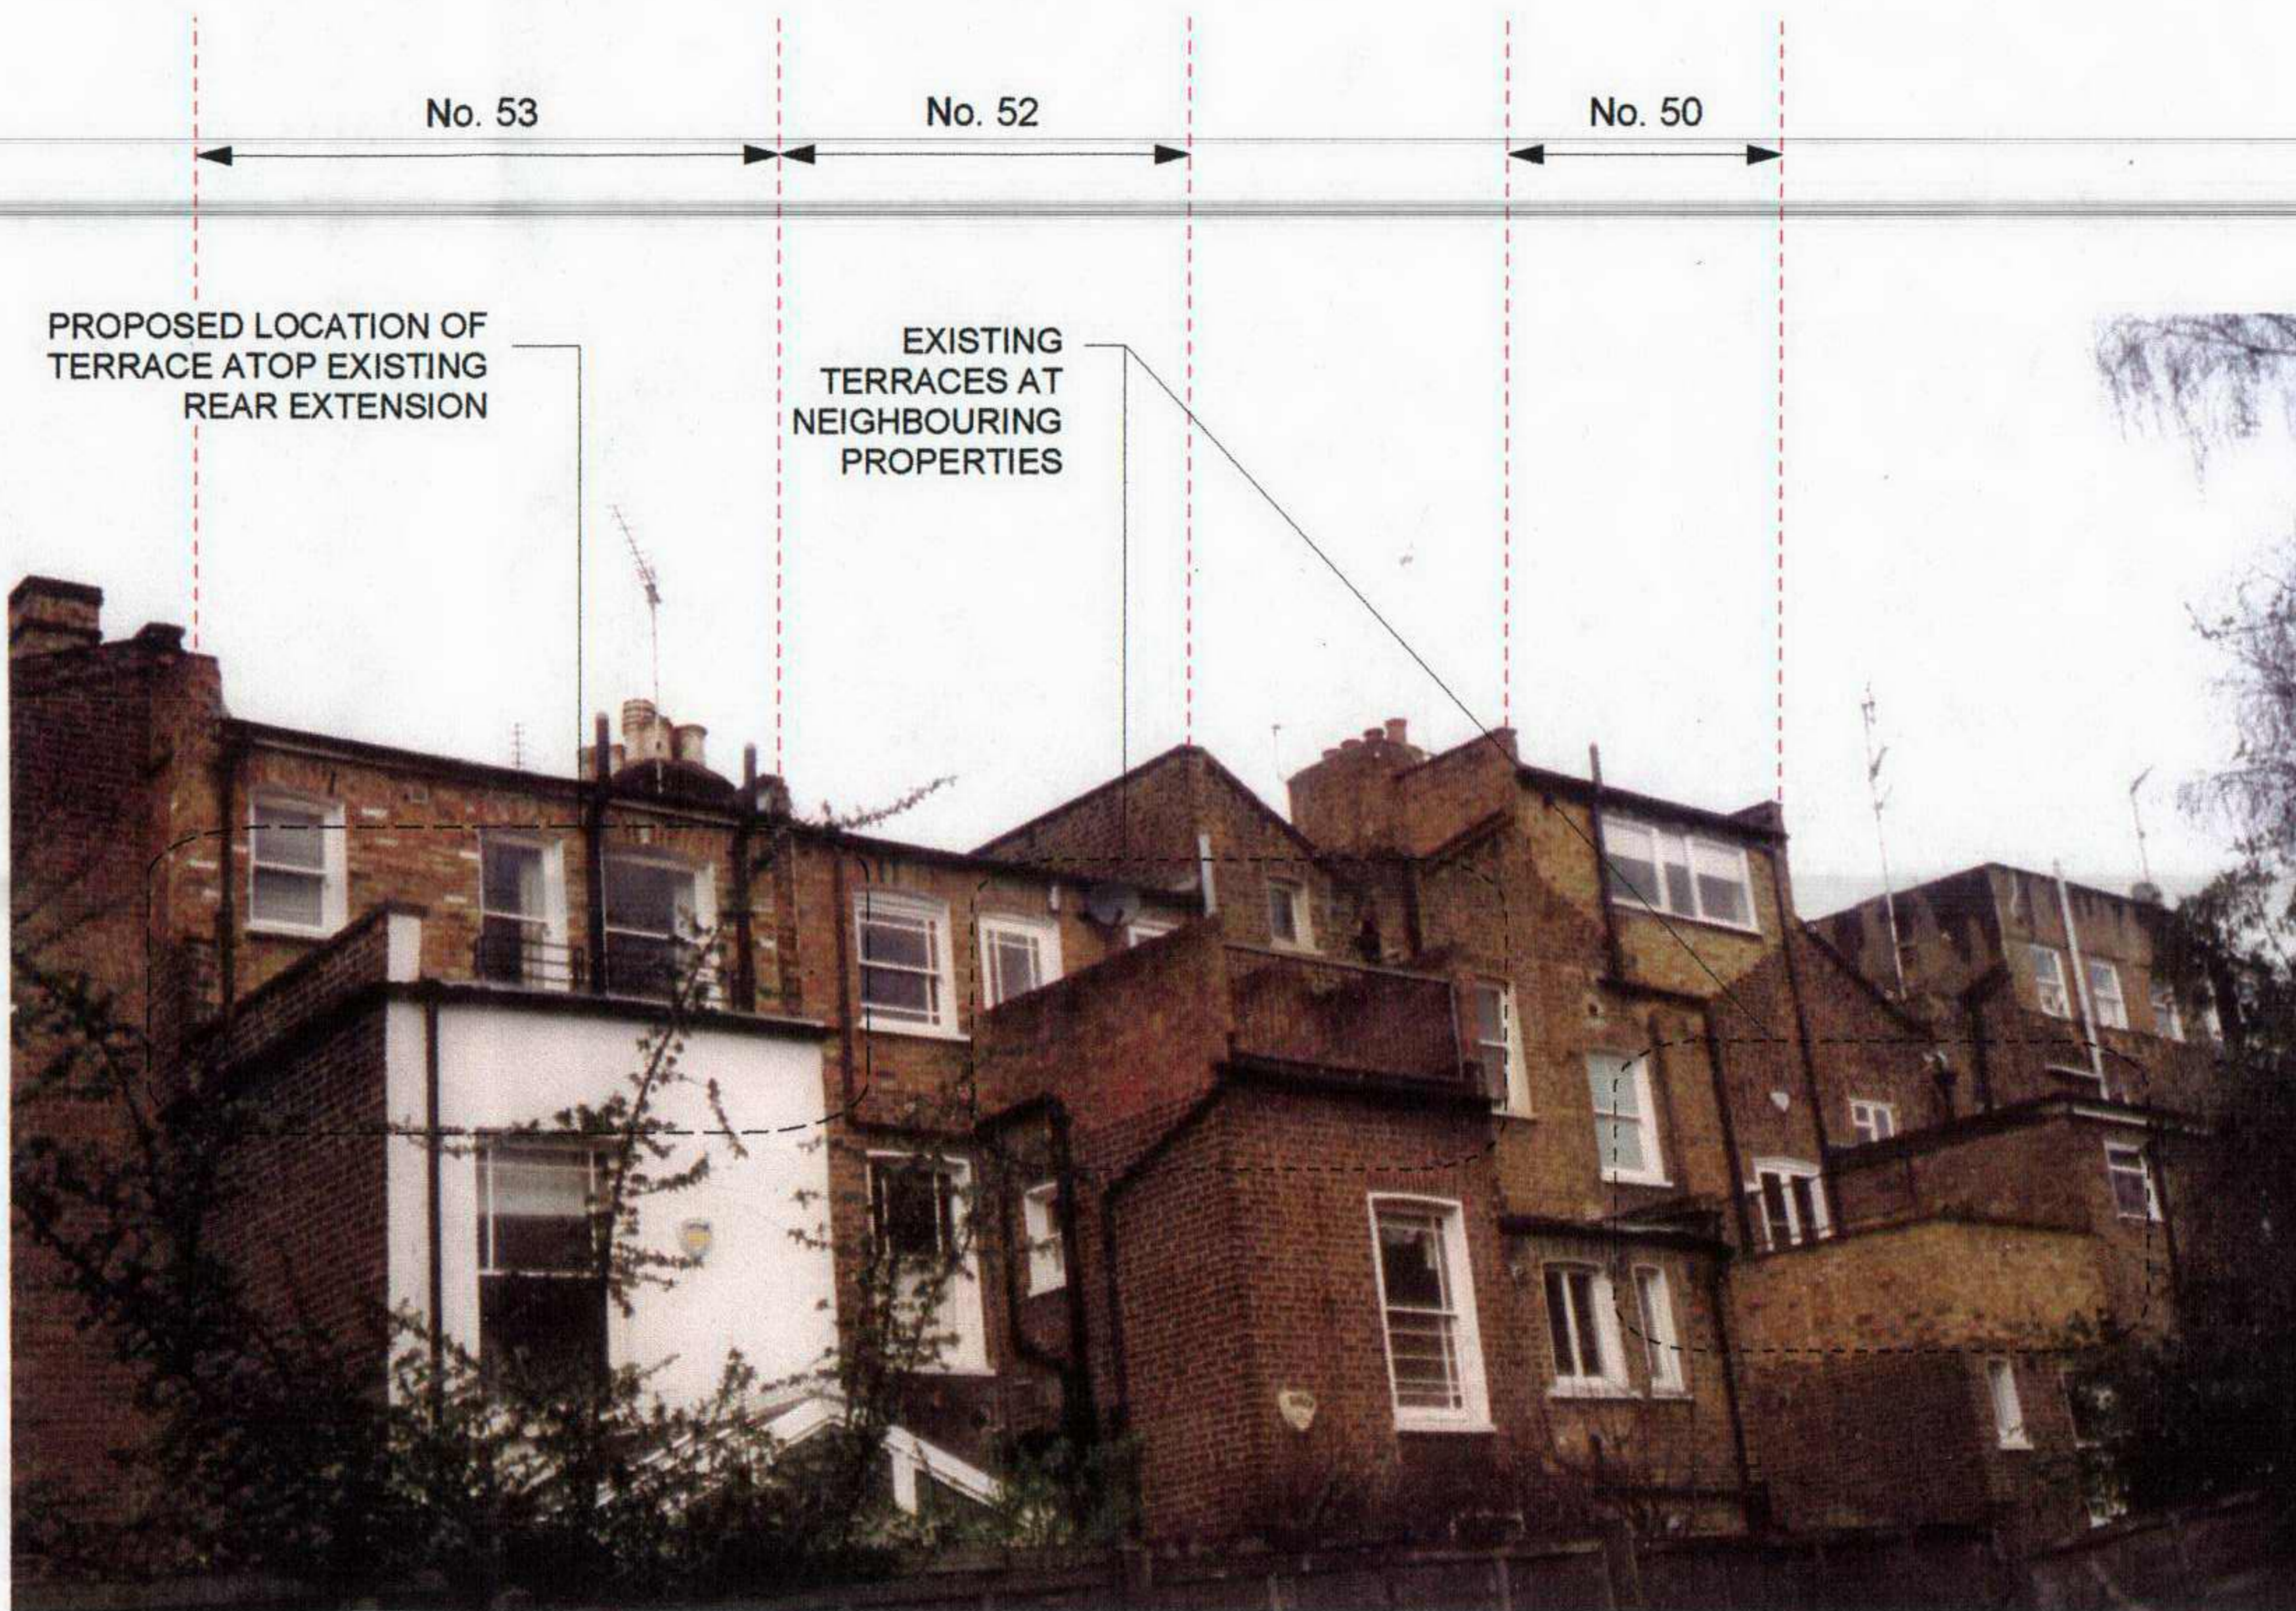

1 EXISTING REAR ELEVATION
NO. 53 GAYTON ROAD

2 EXISTING REAR ELEVATION
NOS. 50, 52, 53 GAYTON ROAD

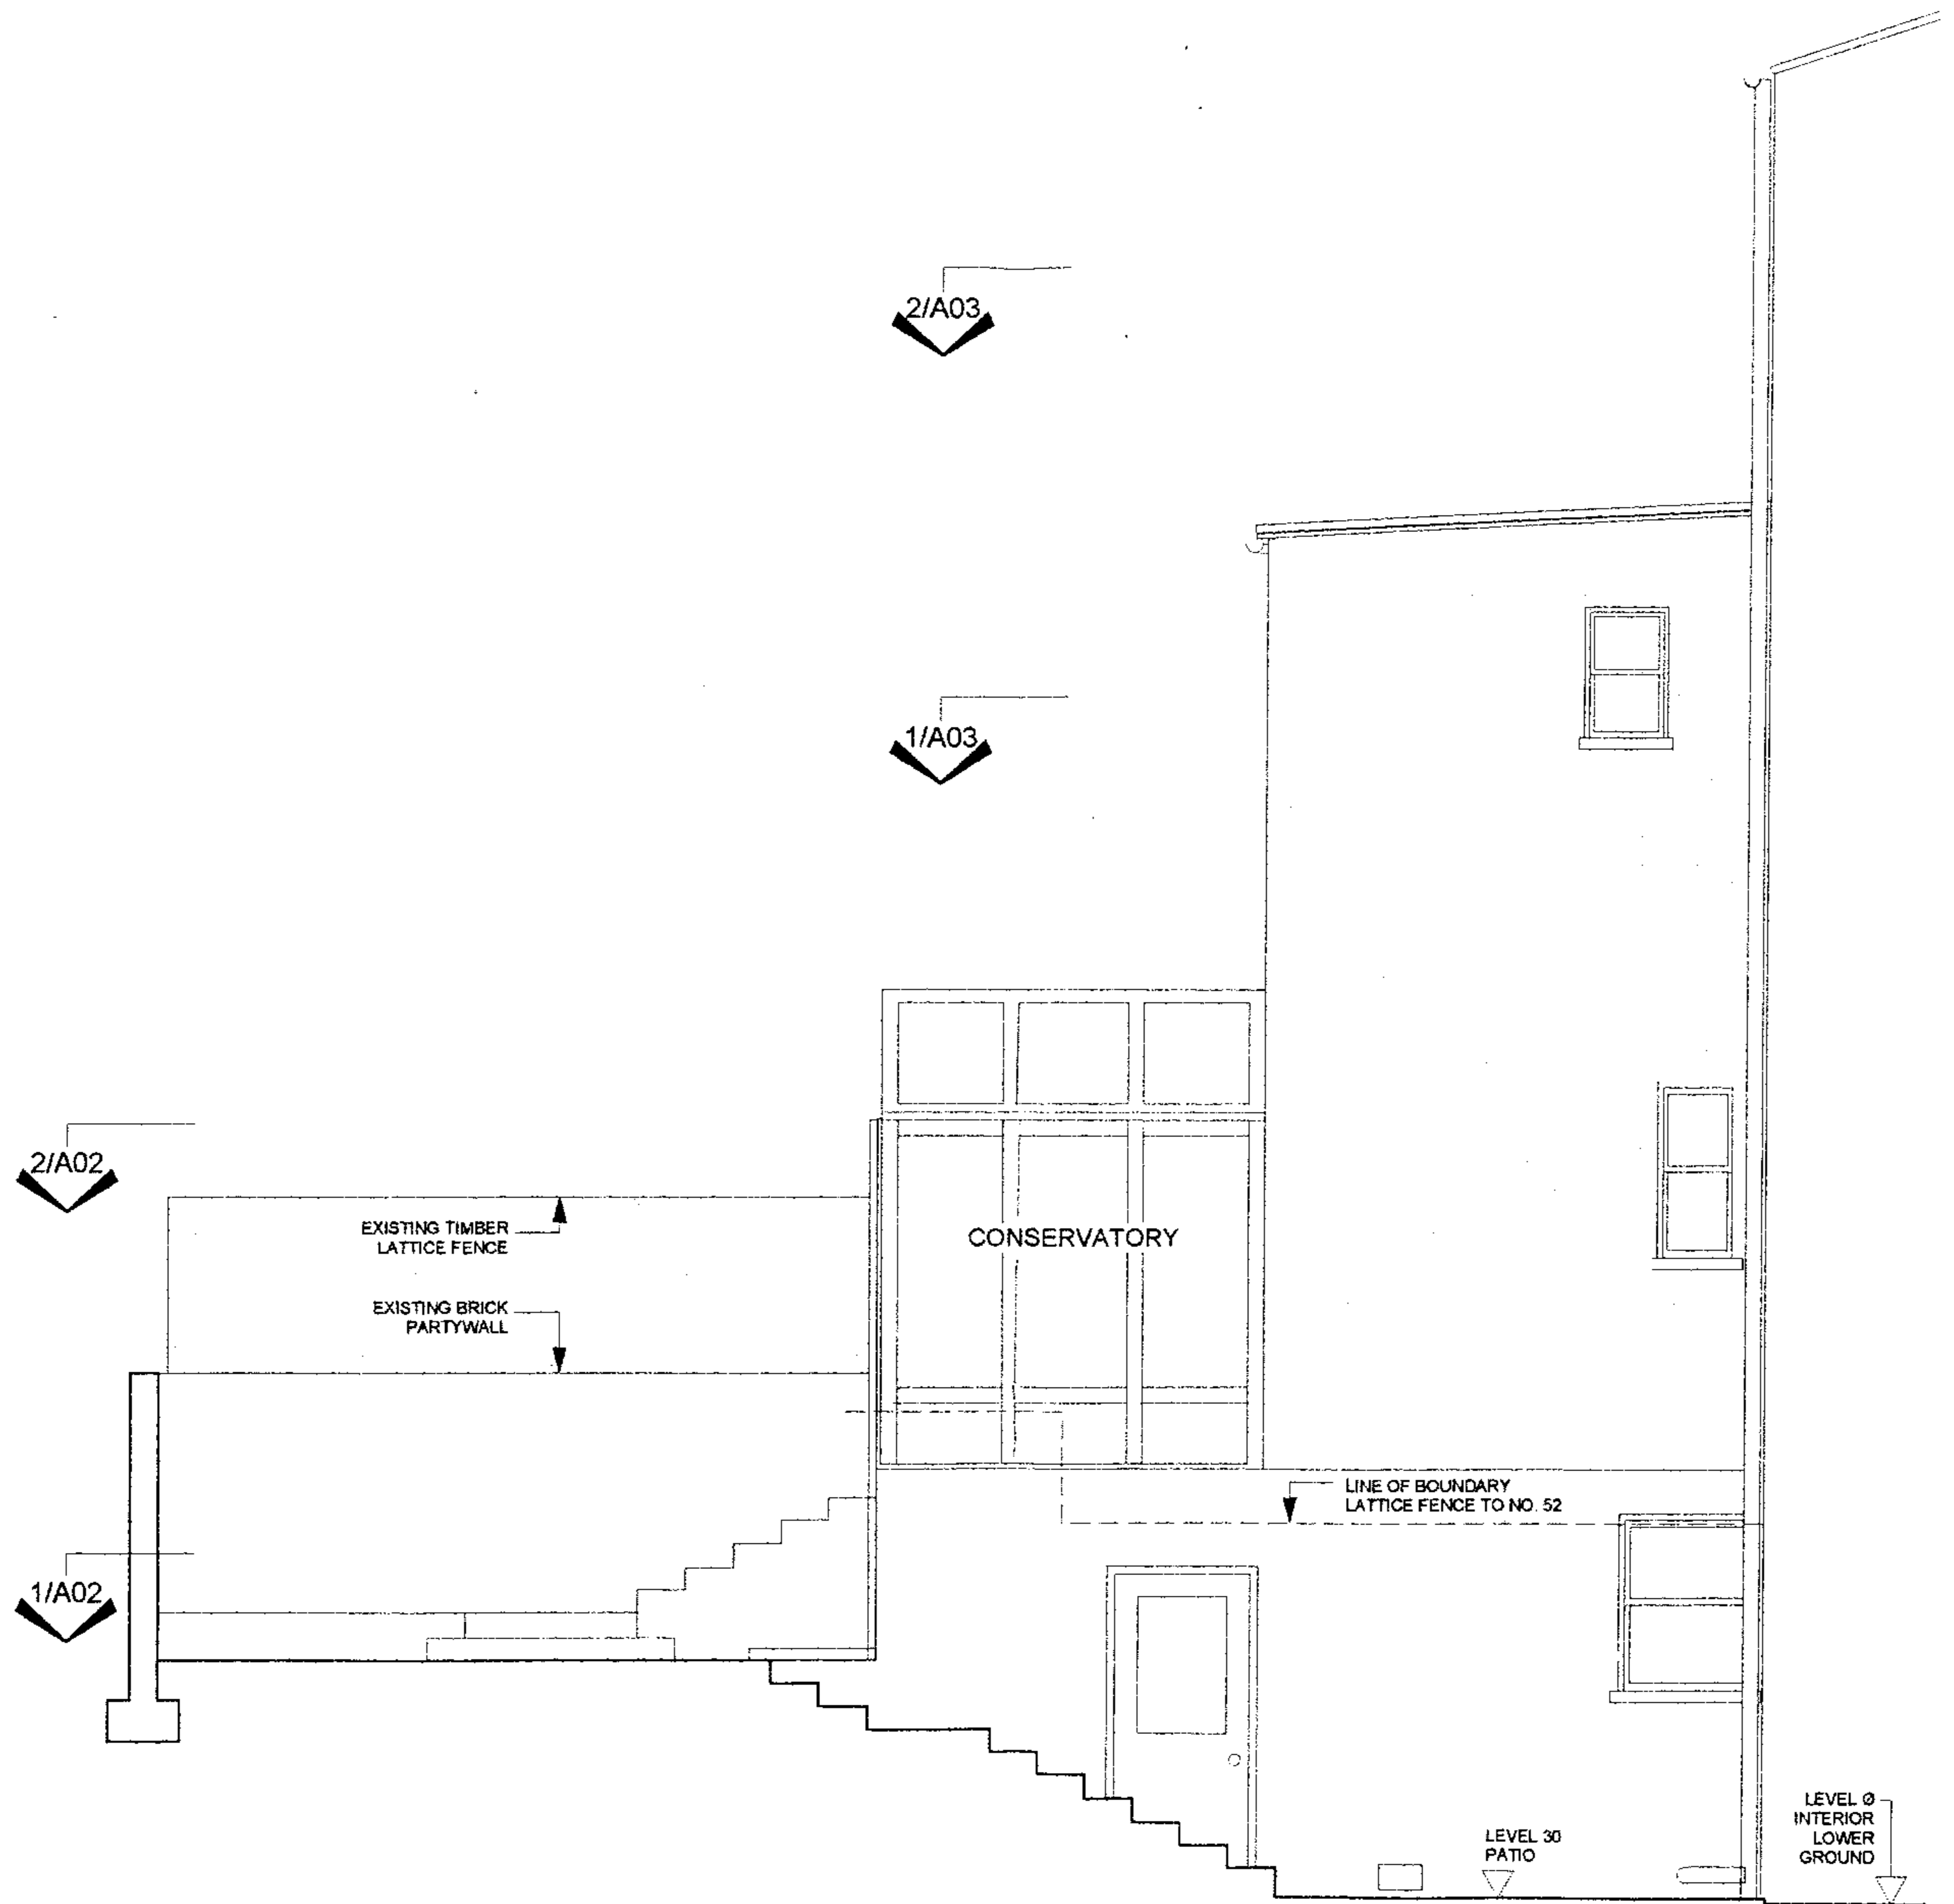


1 EXISTING SIDE ELEVATION
1:50

2/A03

1/A03


2/A02

1/A02

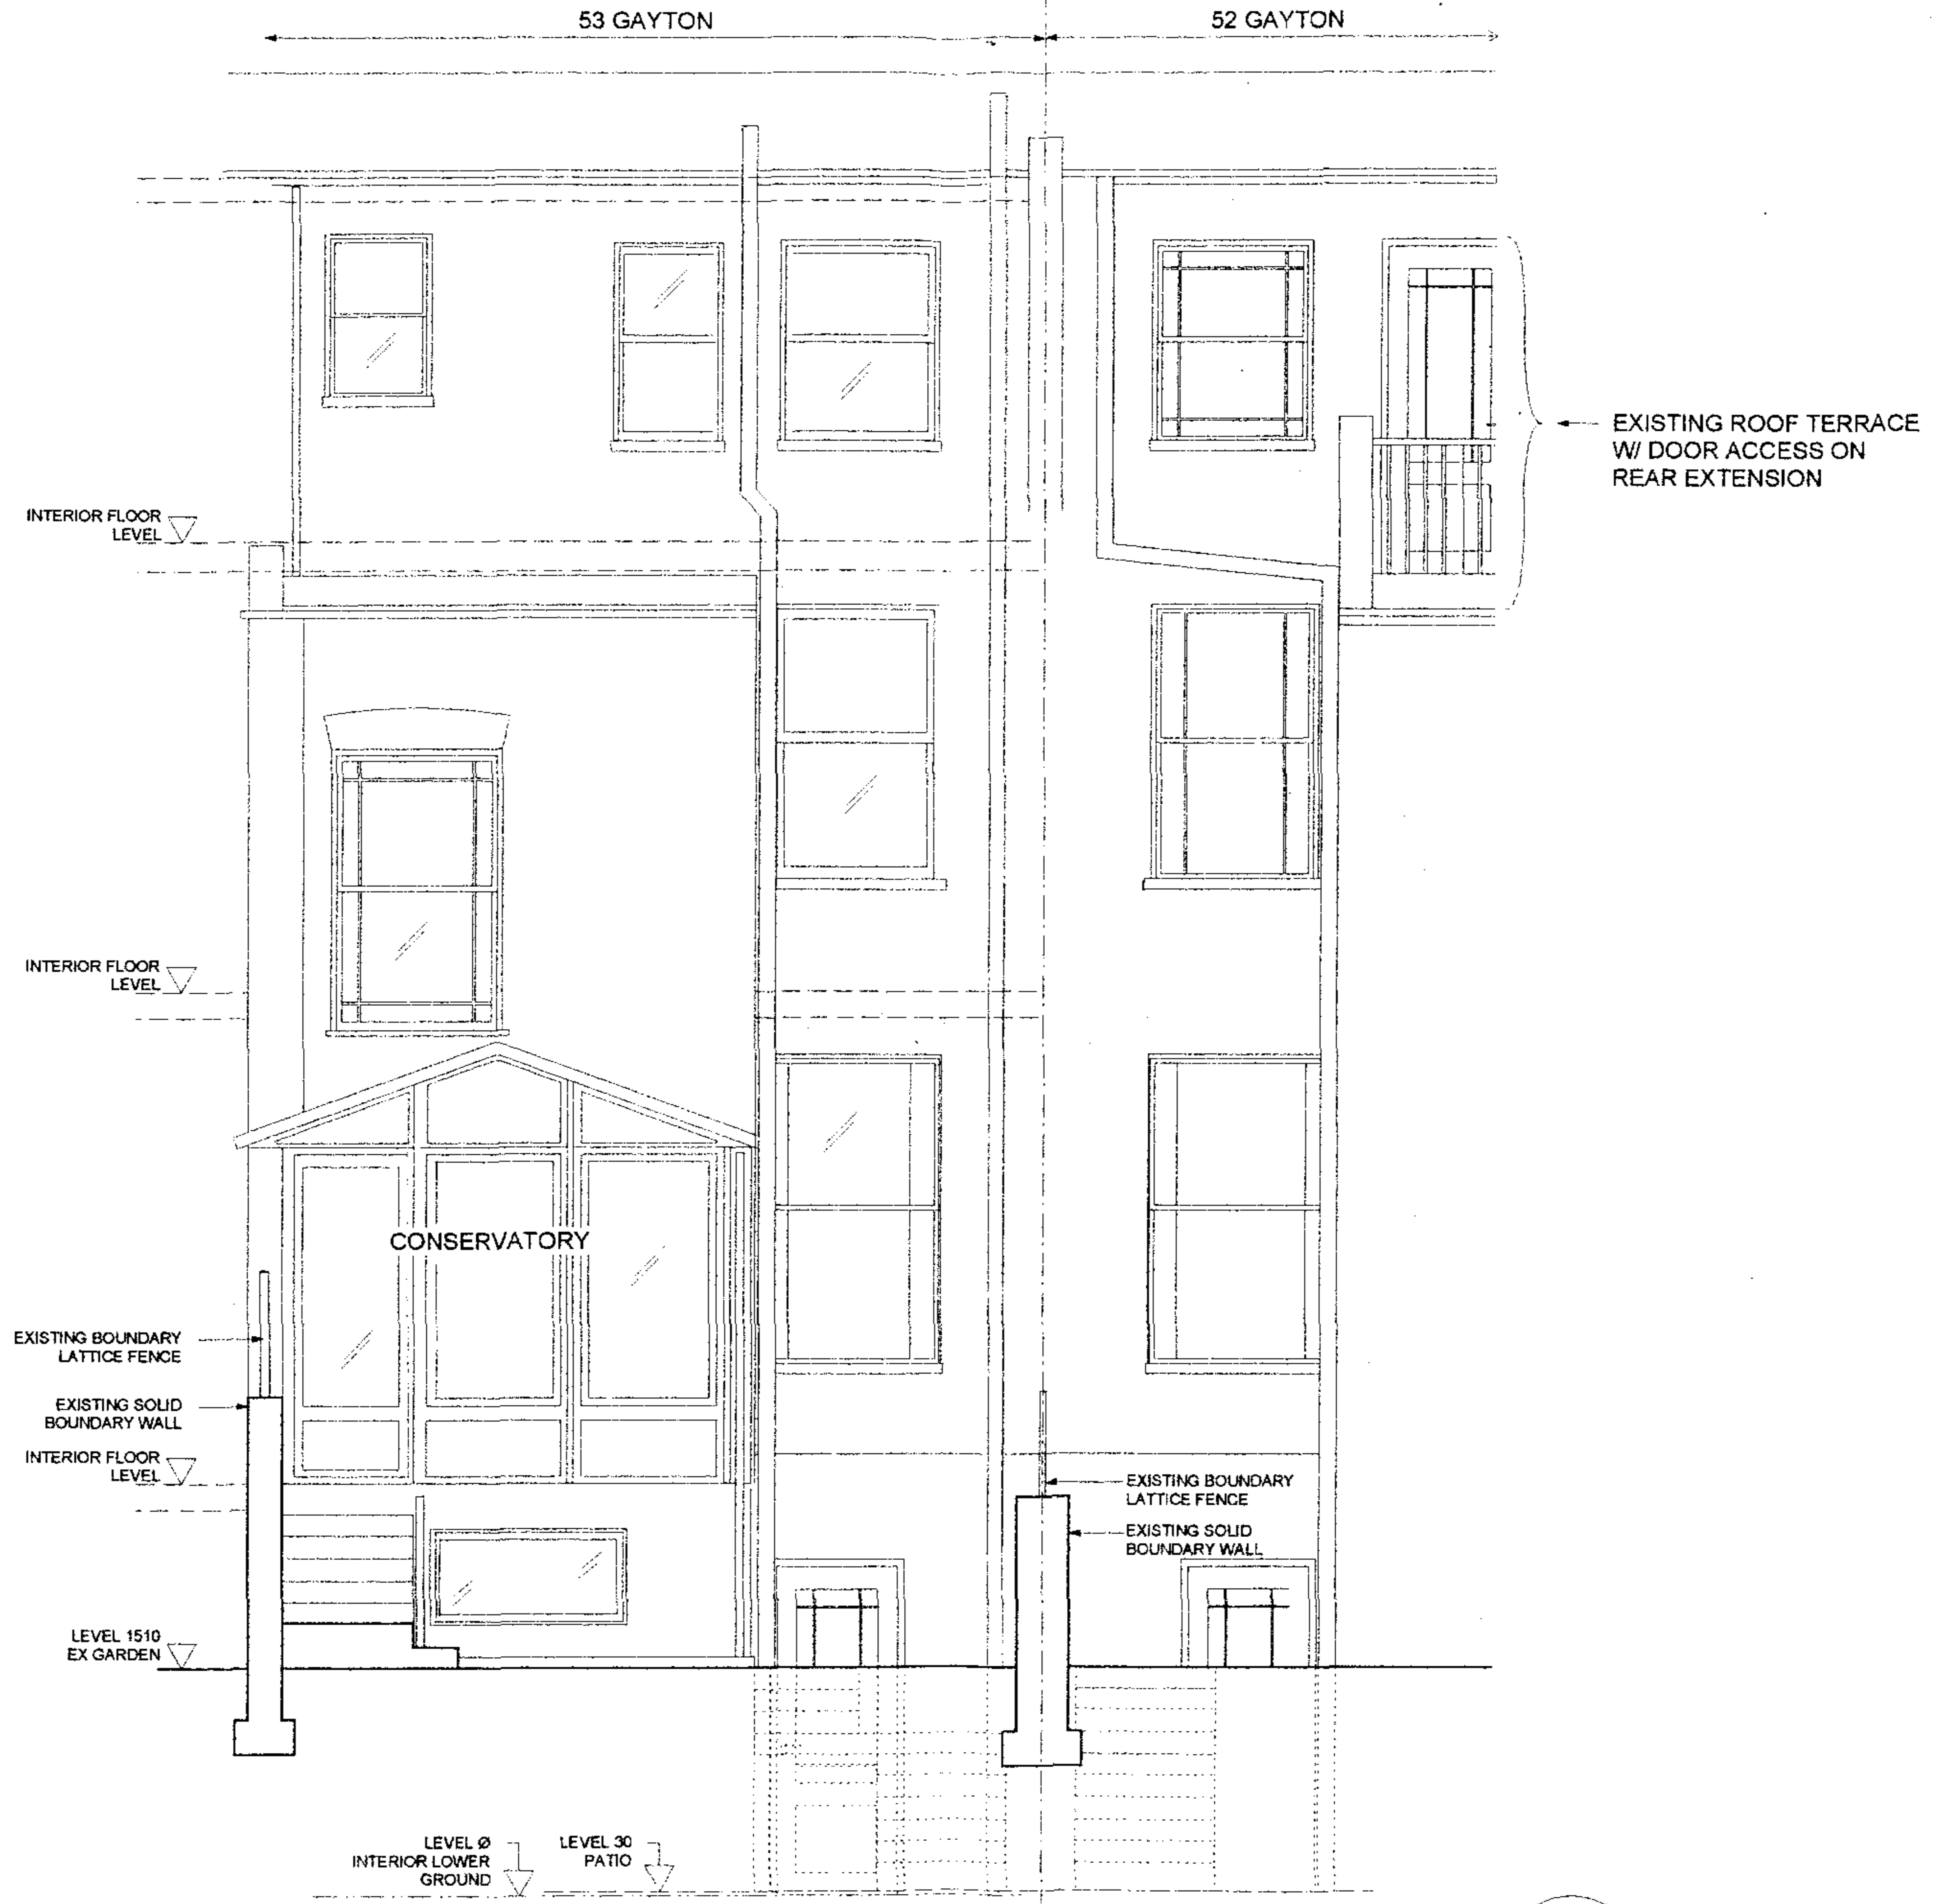


1

EXISTING REAR ELEVATION
1:50

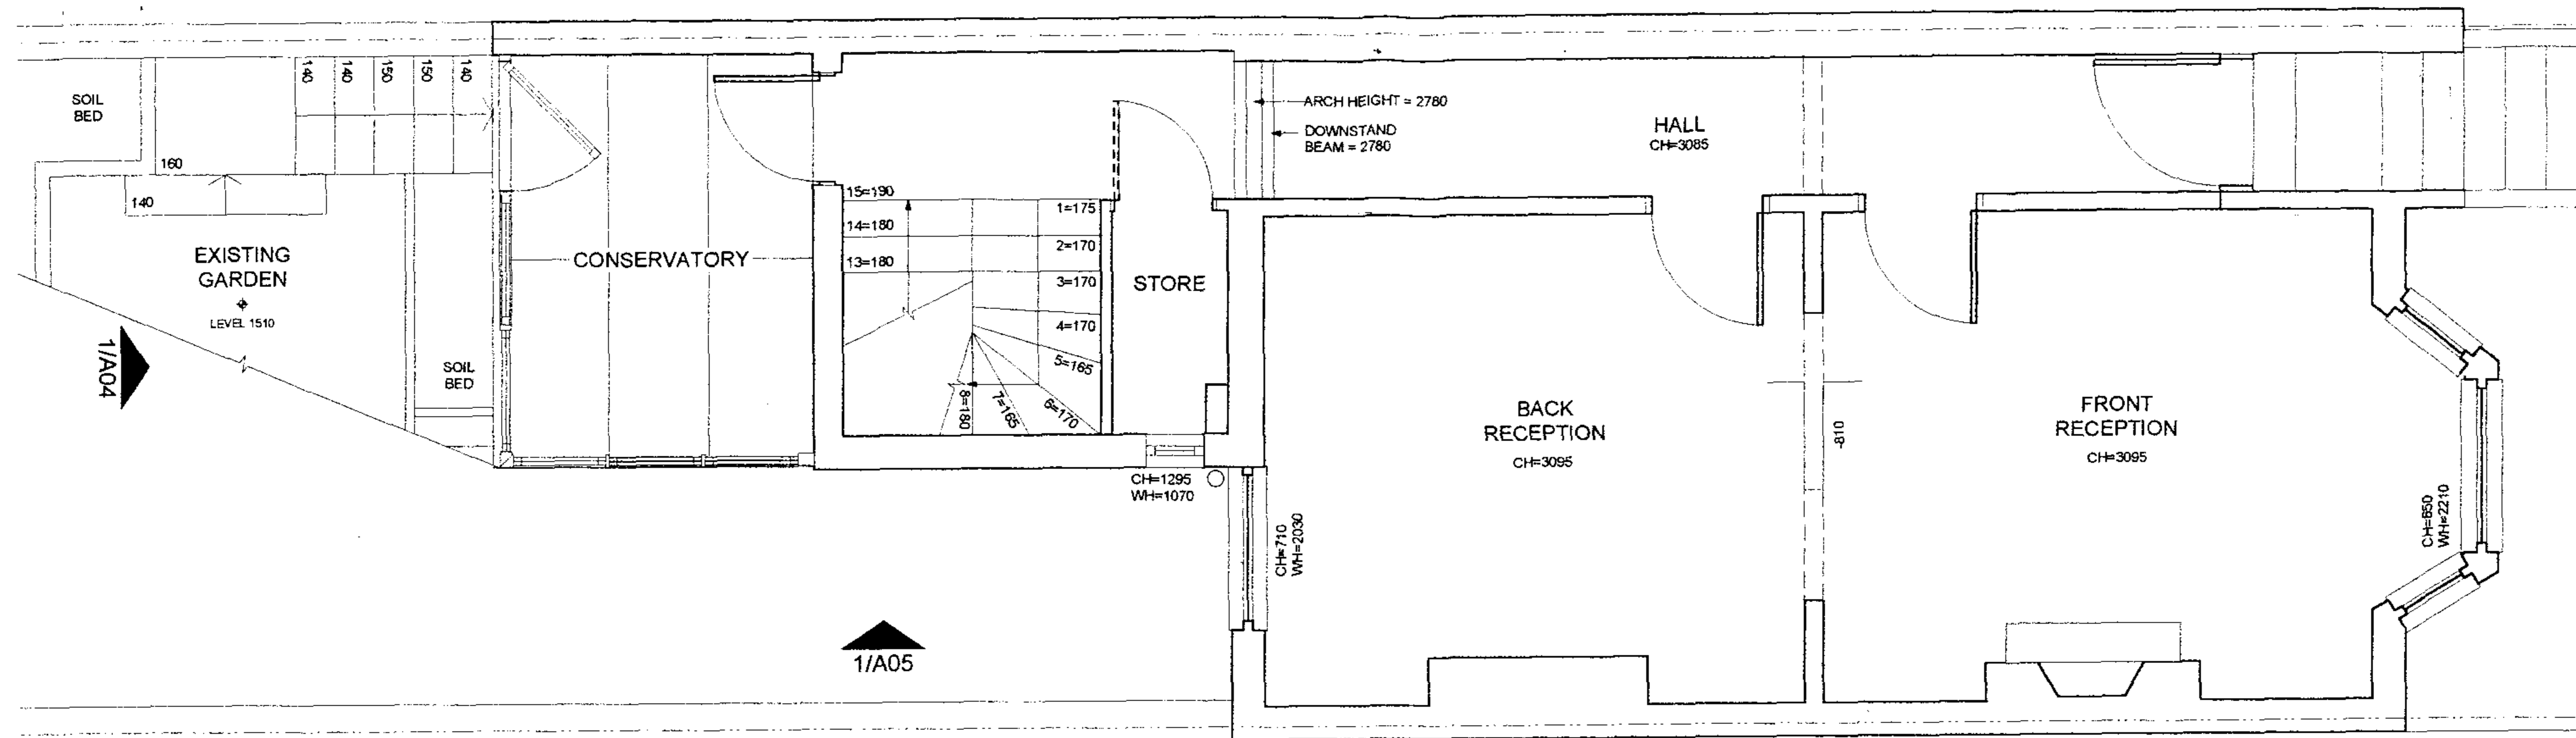


2 UPPER GROUND FLOOR
1:50

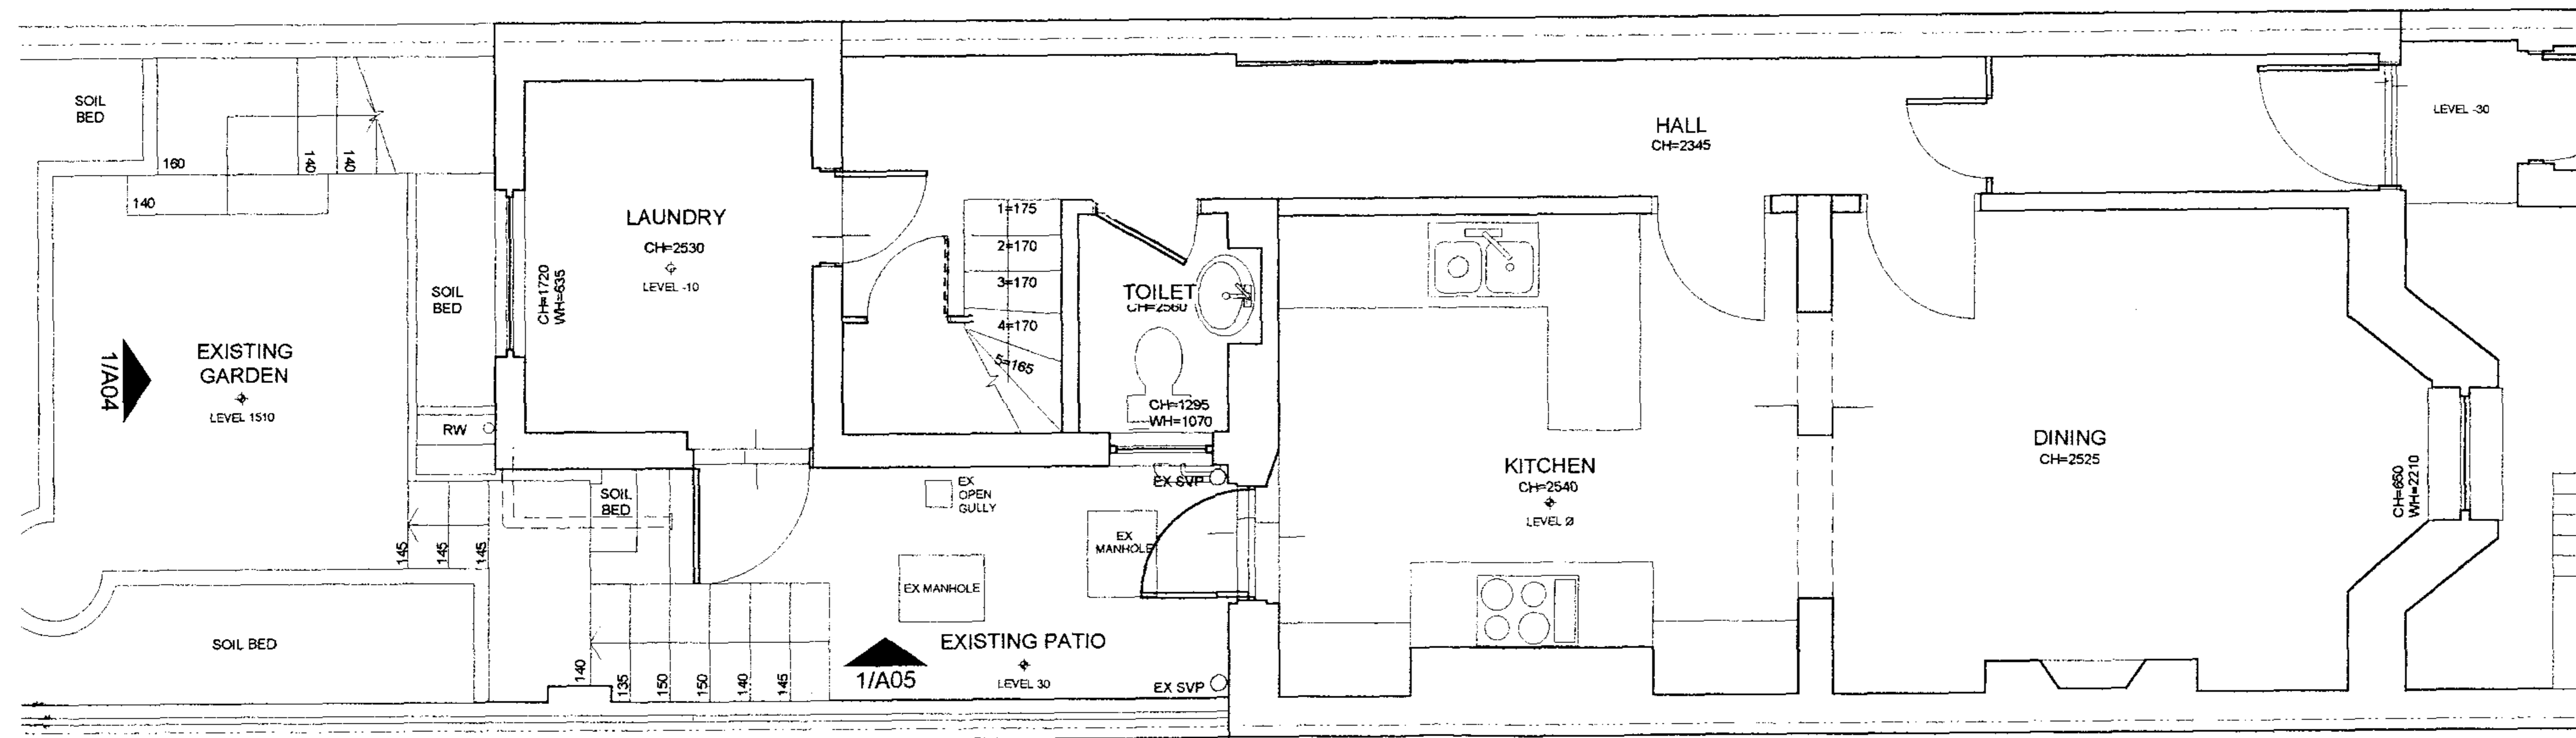

1 LOWER GROUND FLOOR
1:50




1/A04

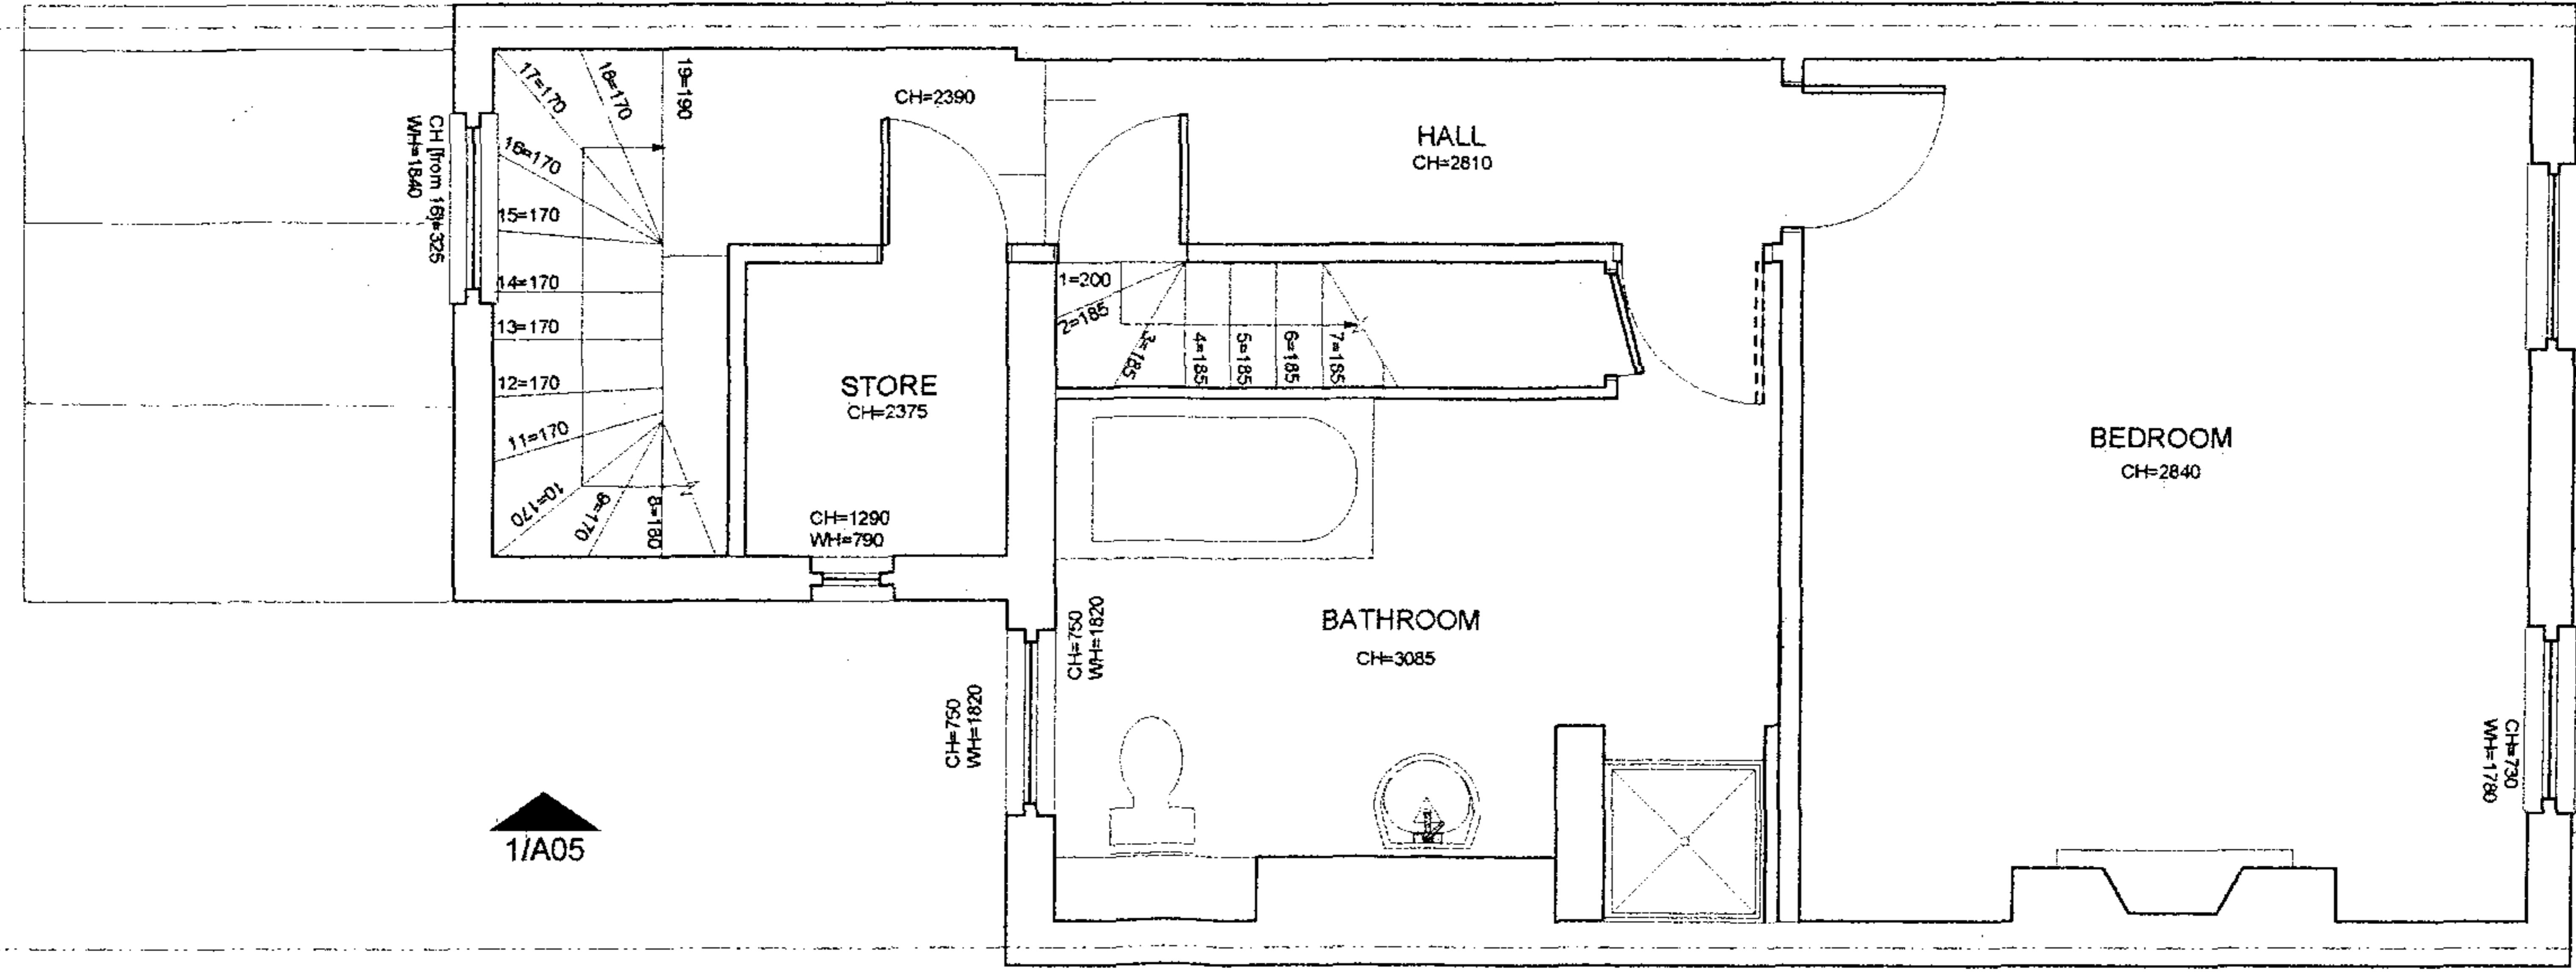


1 FIRST FLOOR
1:50

1/A04

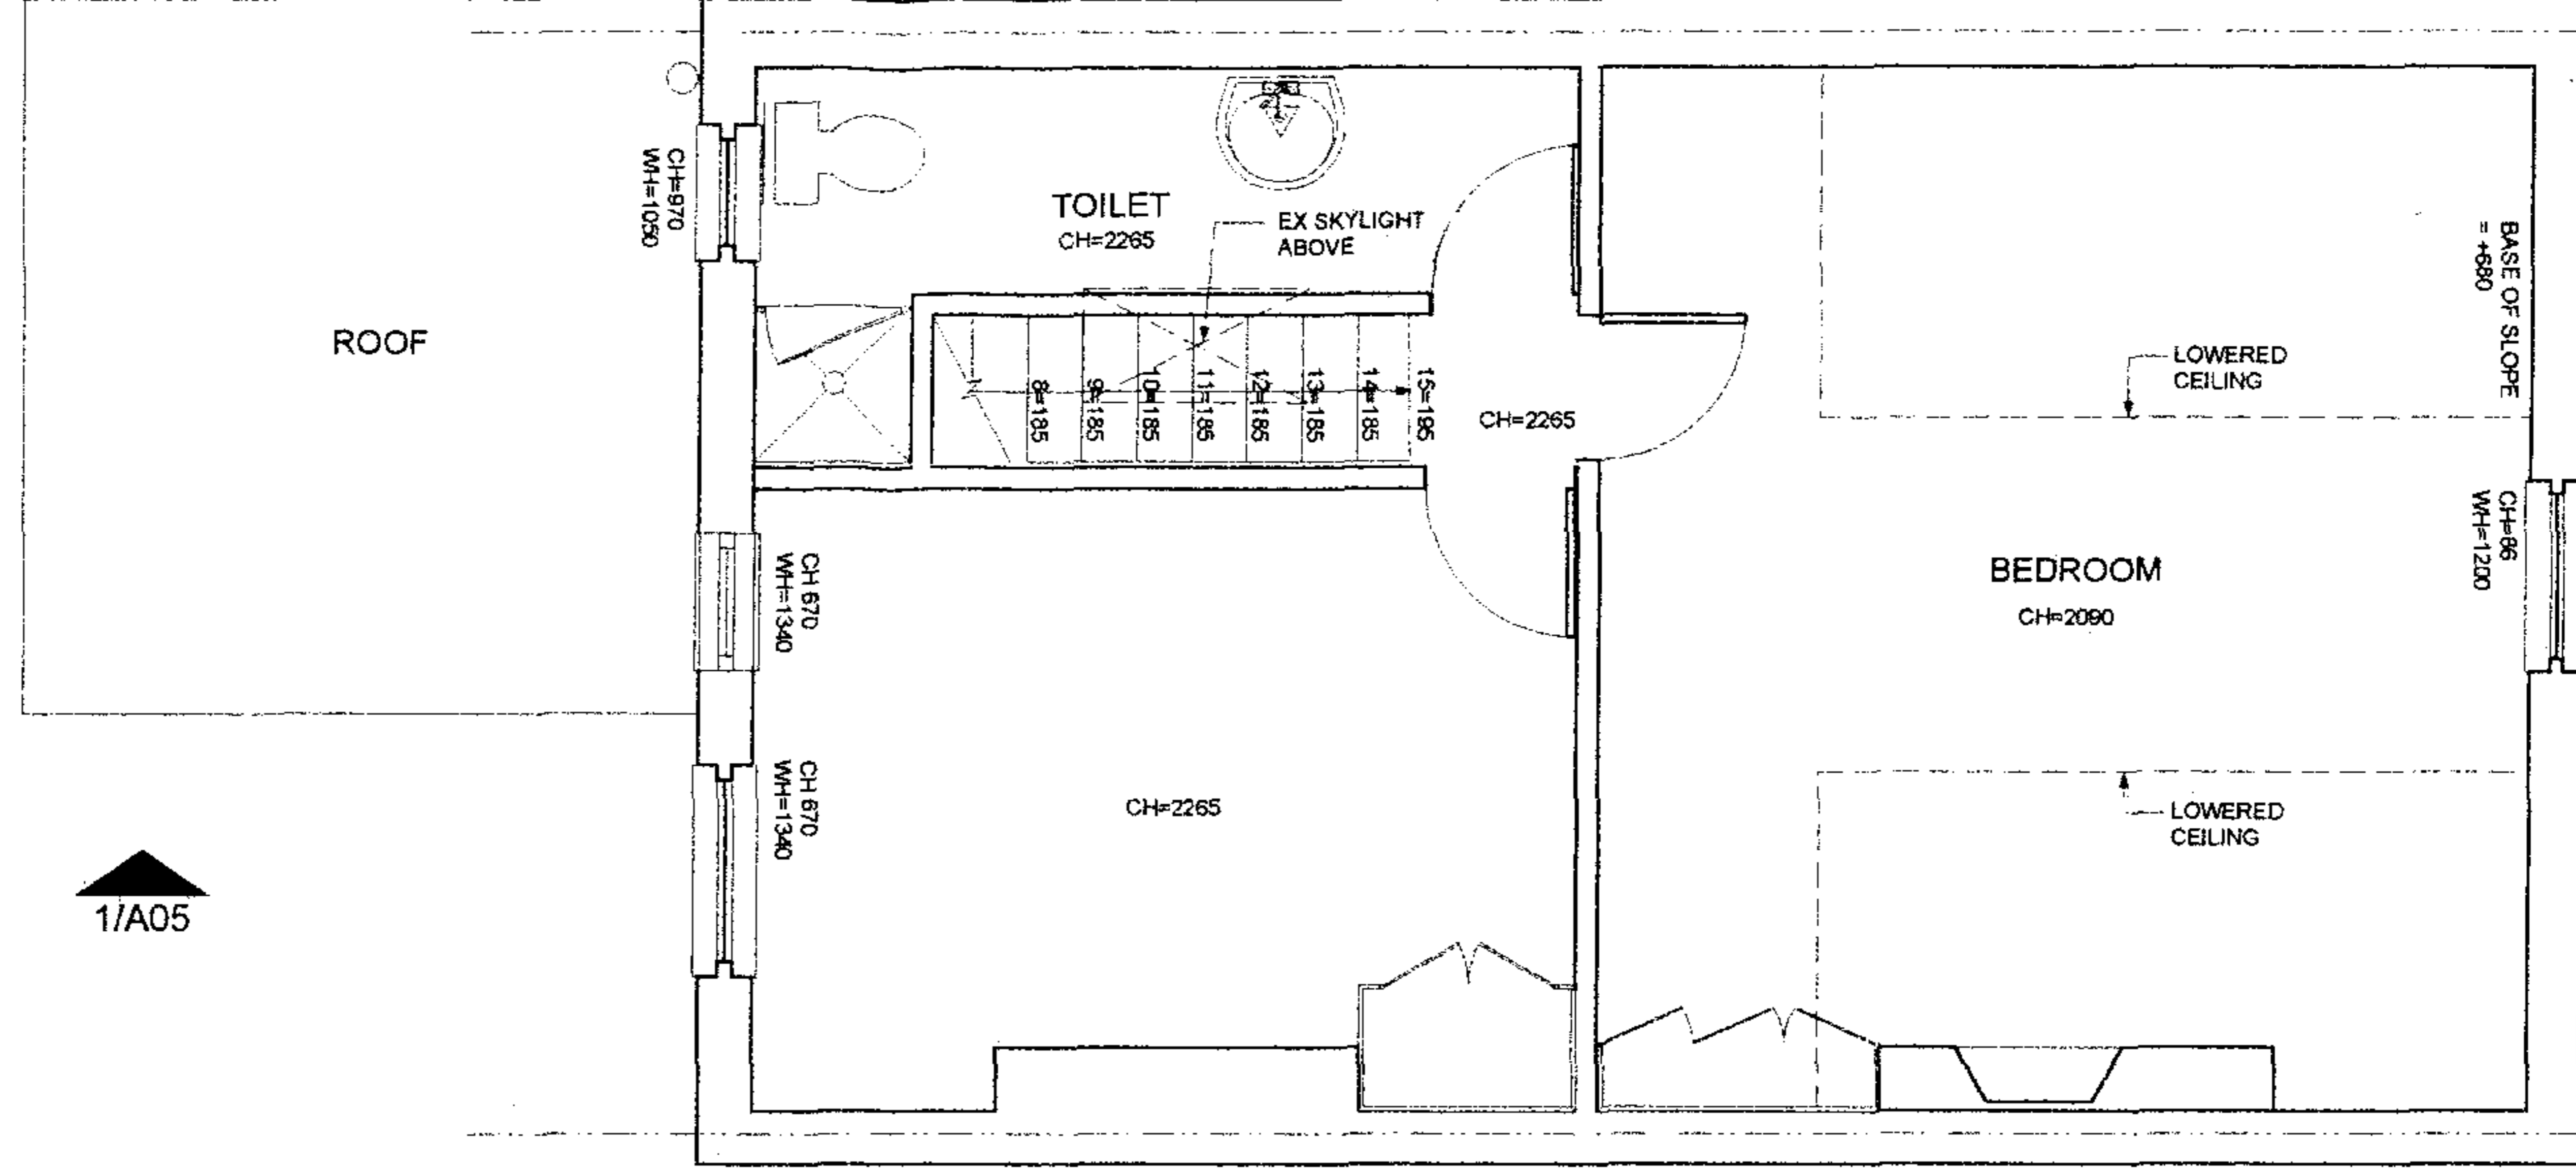


2 SECOND FLOOR
1:50

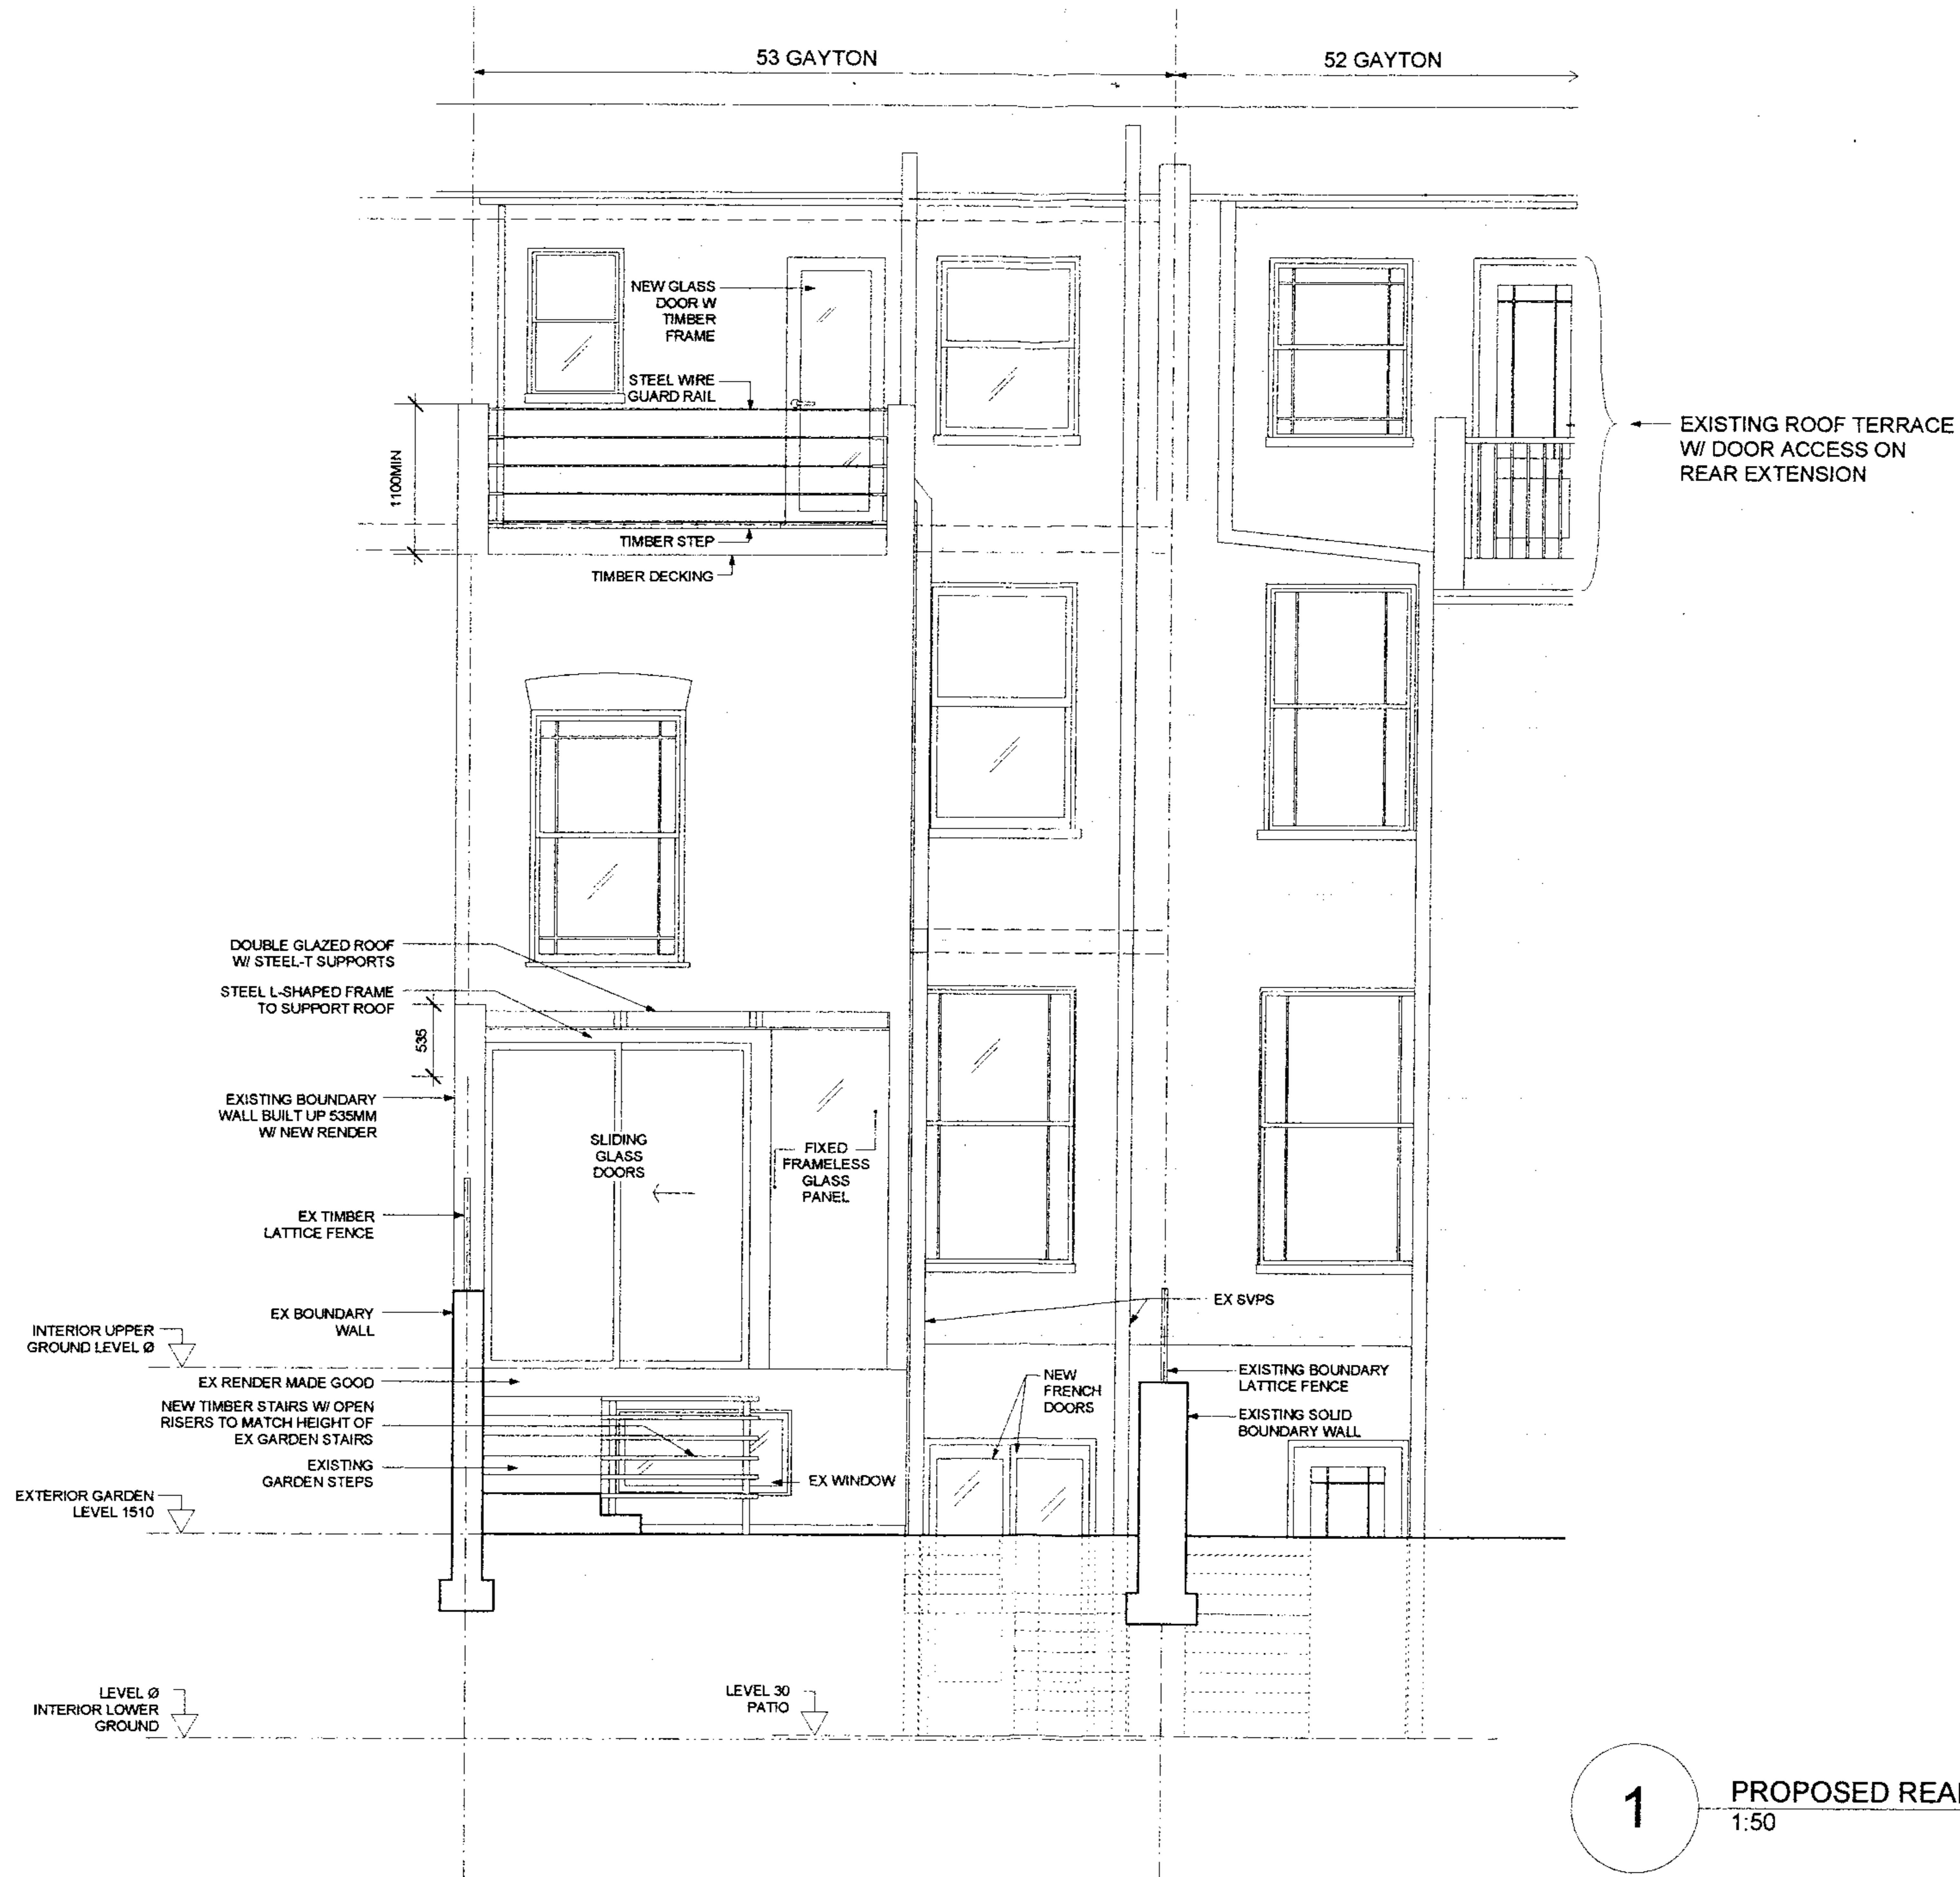


1

PROPOSED REAR ELEVATION
1:50

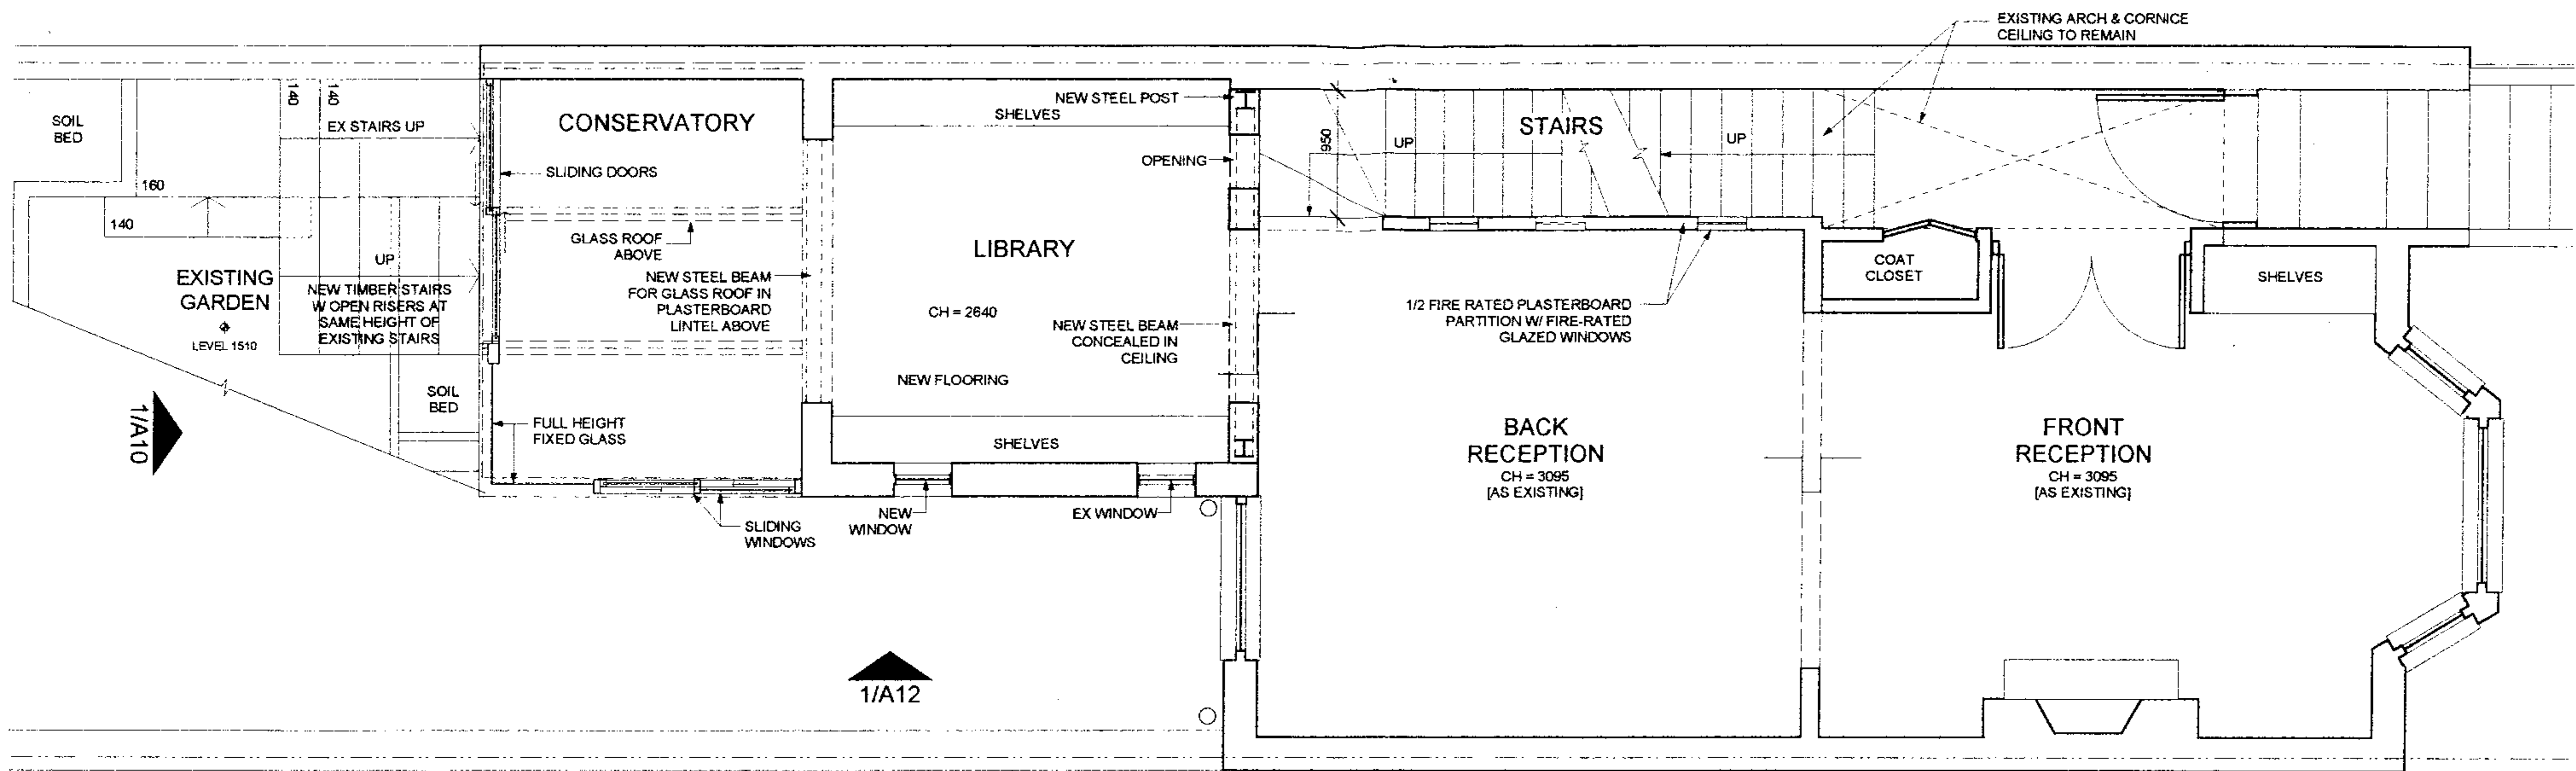

2 UPPER GROUND FLOOR
1:50


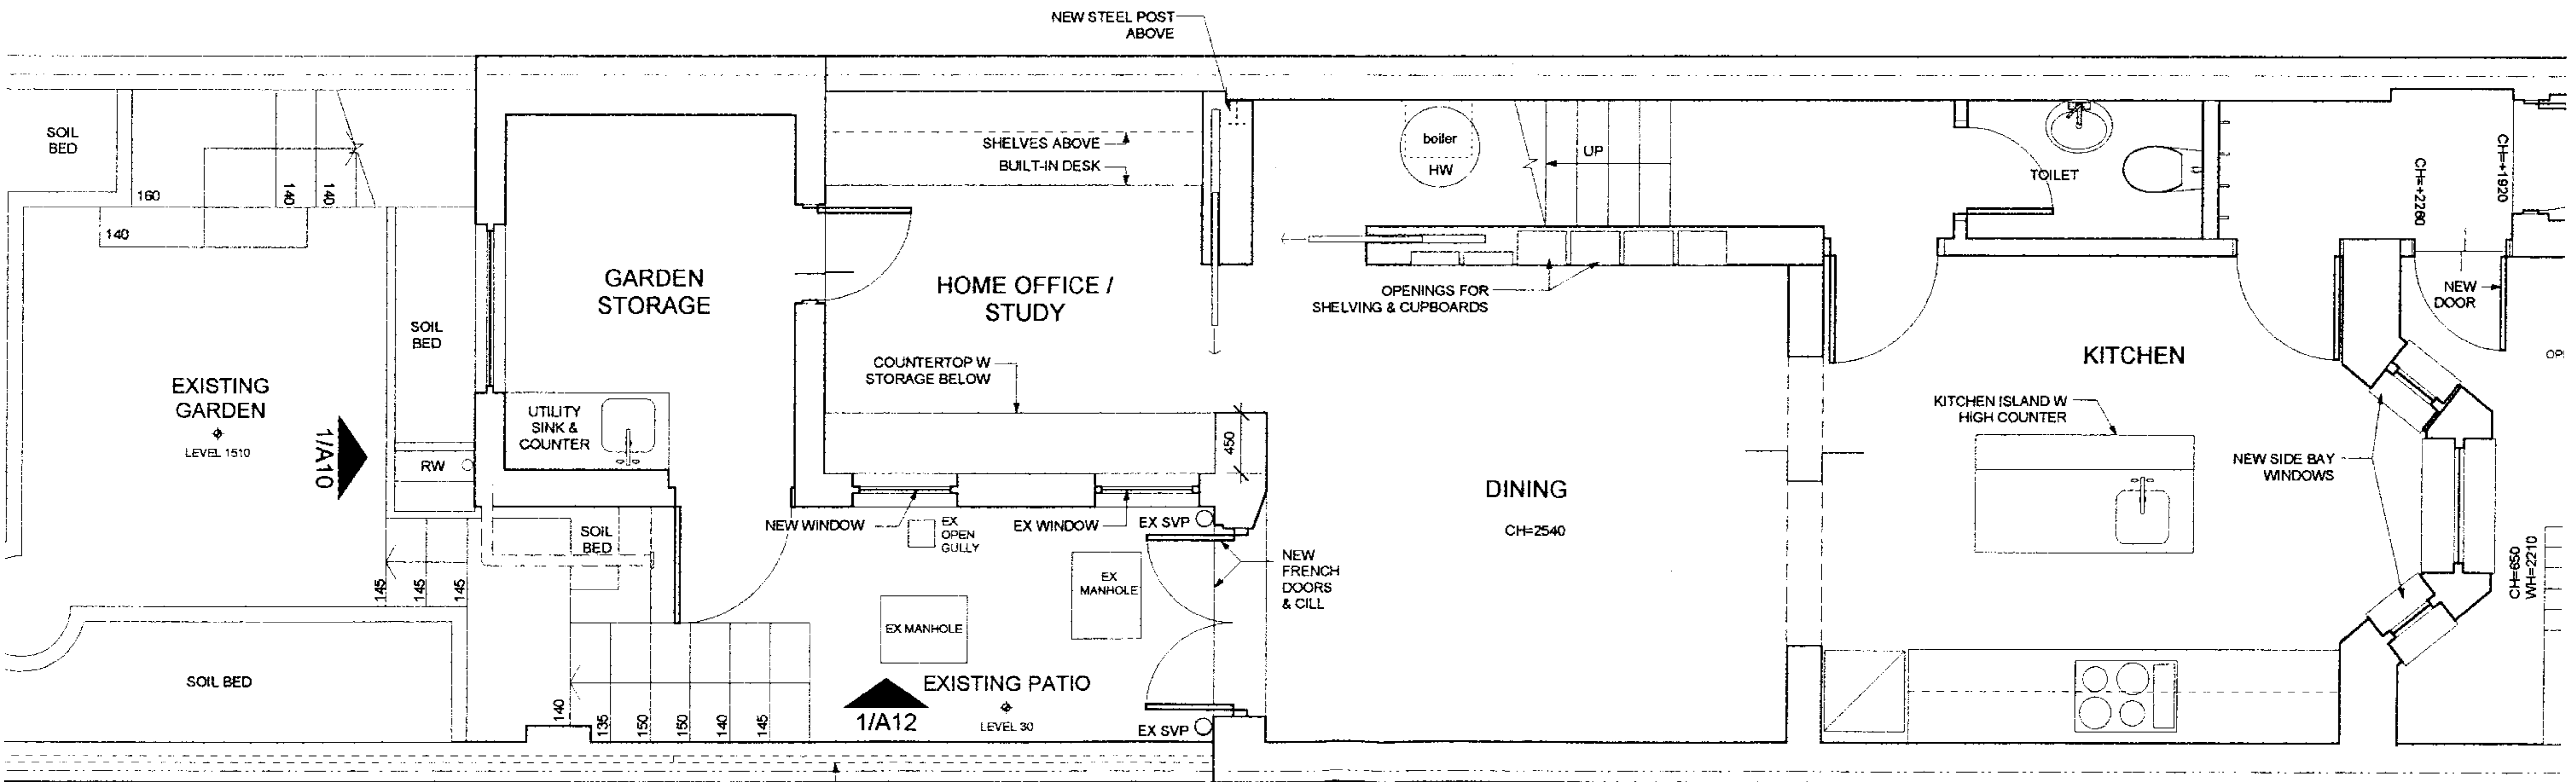


1 LOWER GROUND FLOOR
1:50


KEY:

NEW WALL EX WALL



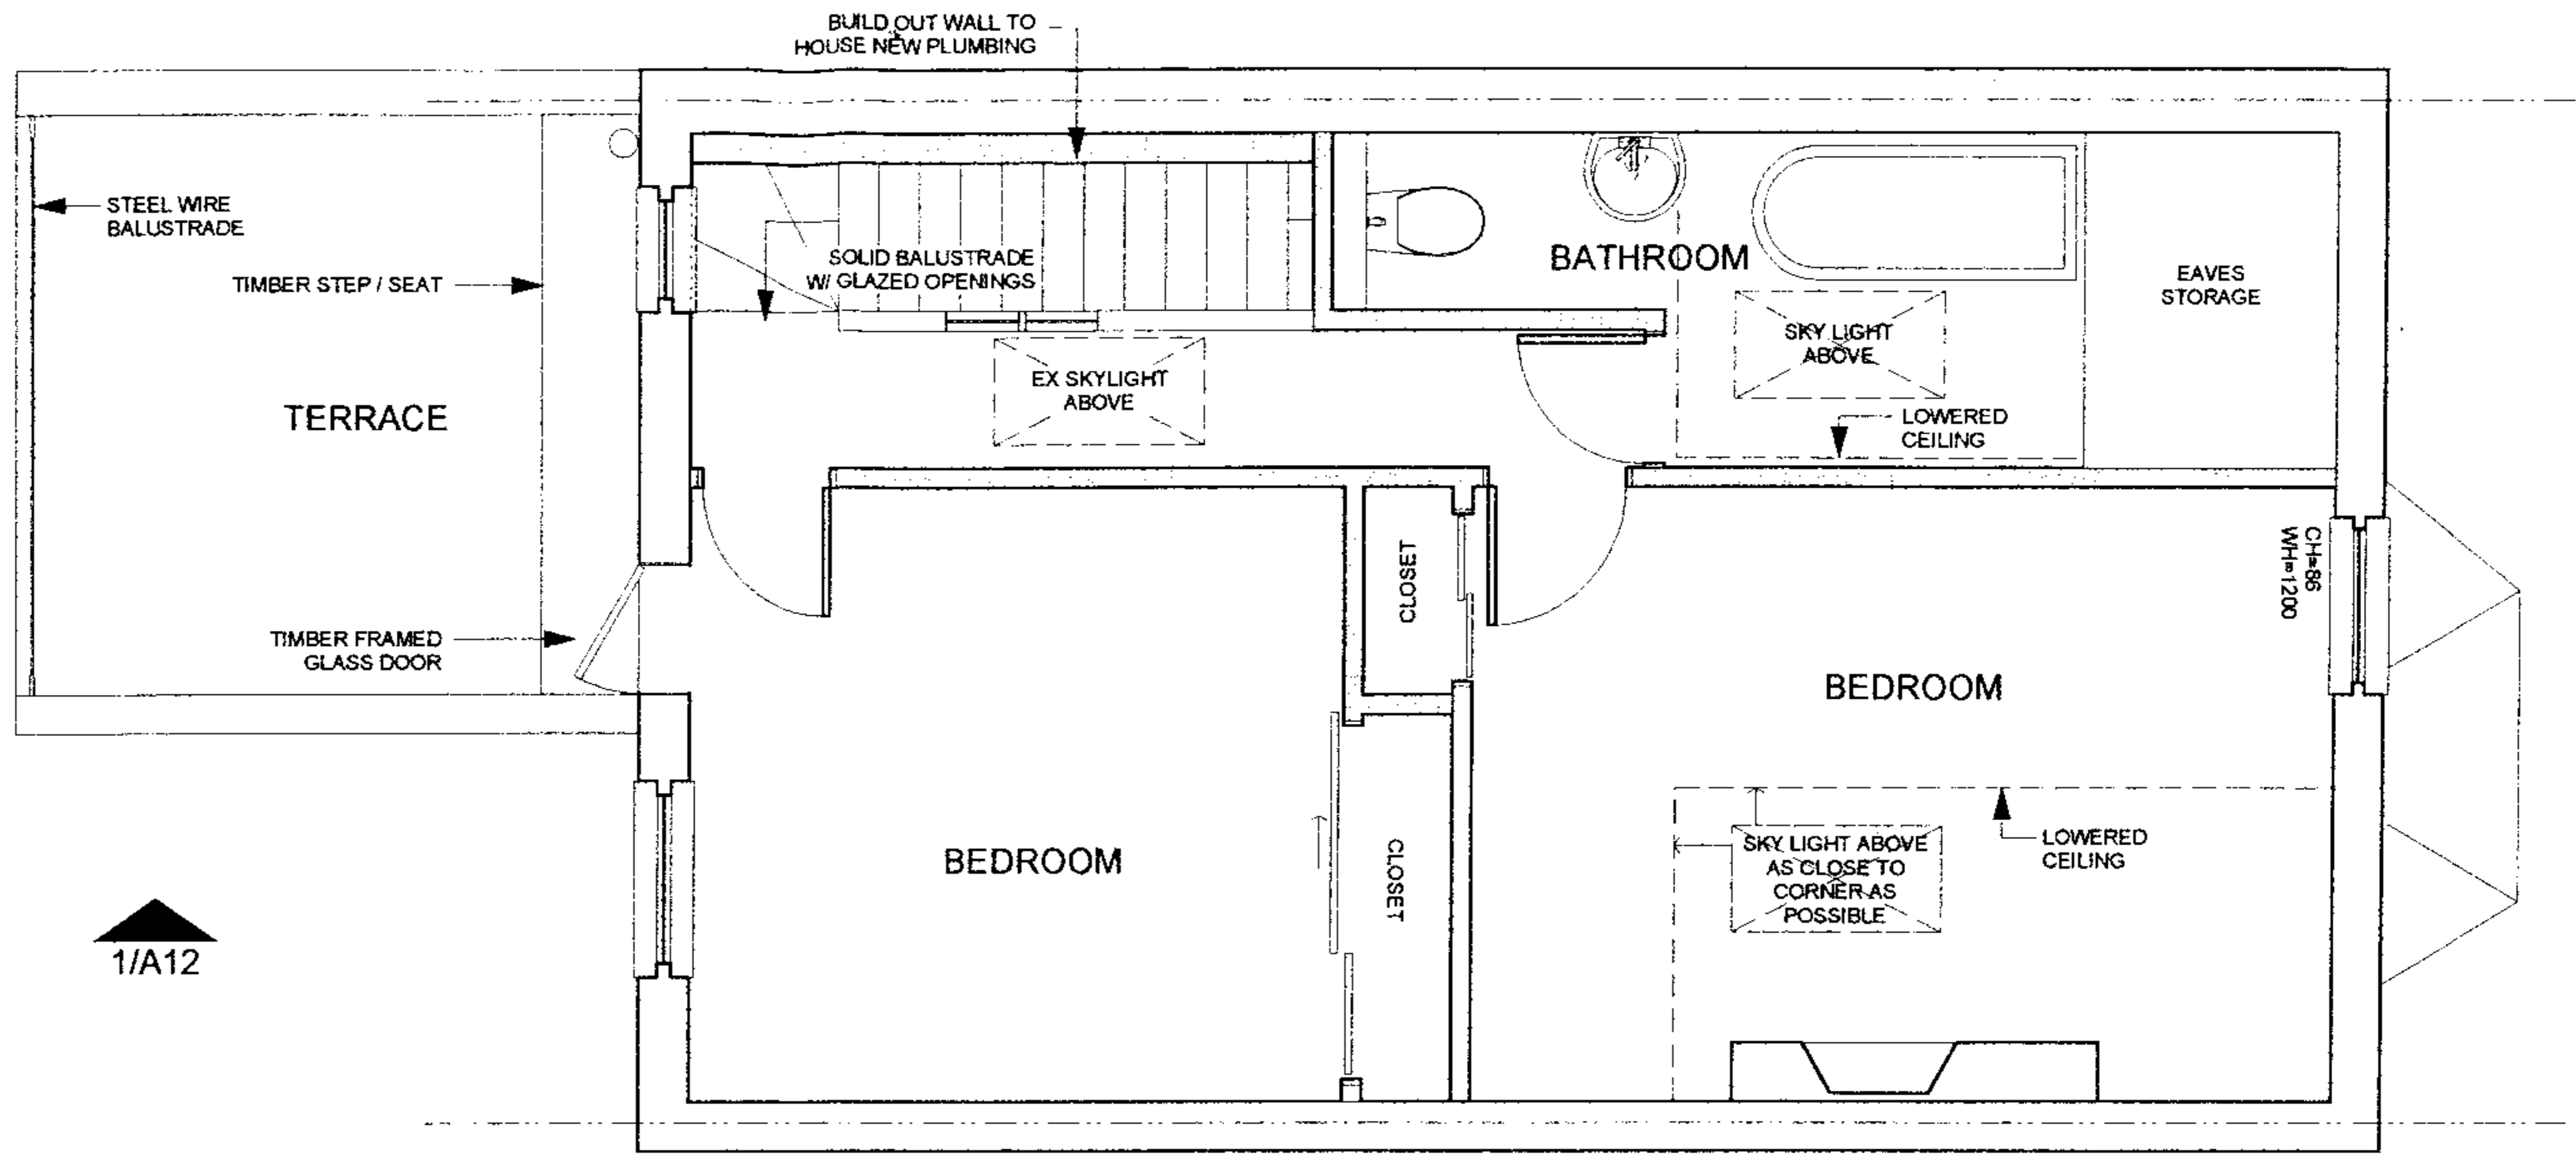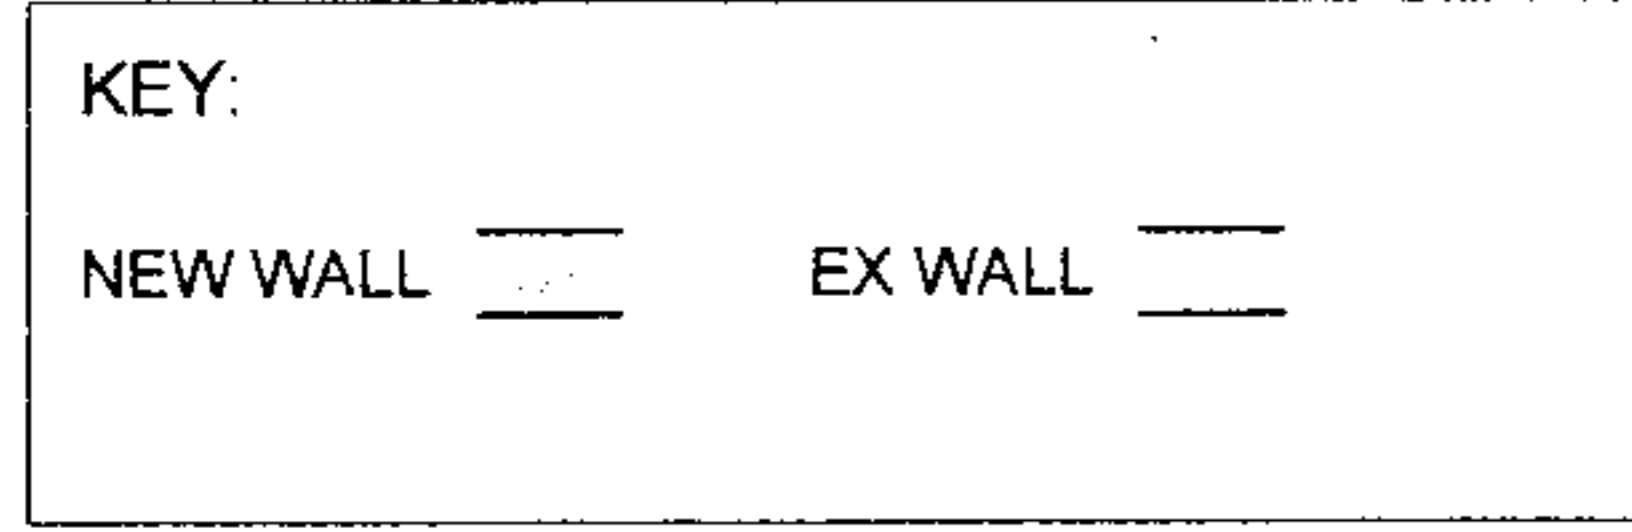


2 SECOND FLOOR
1:50

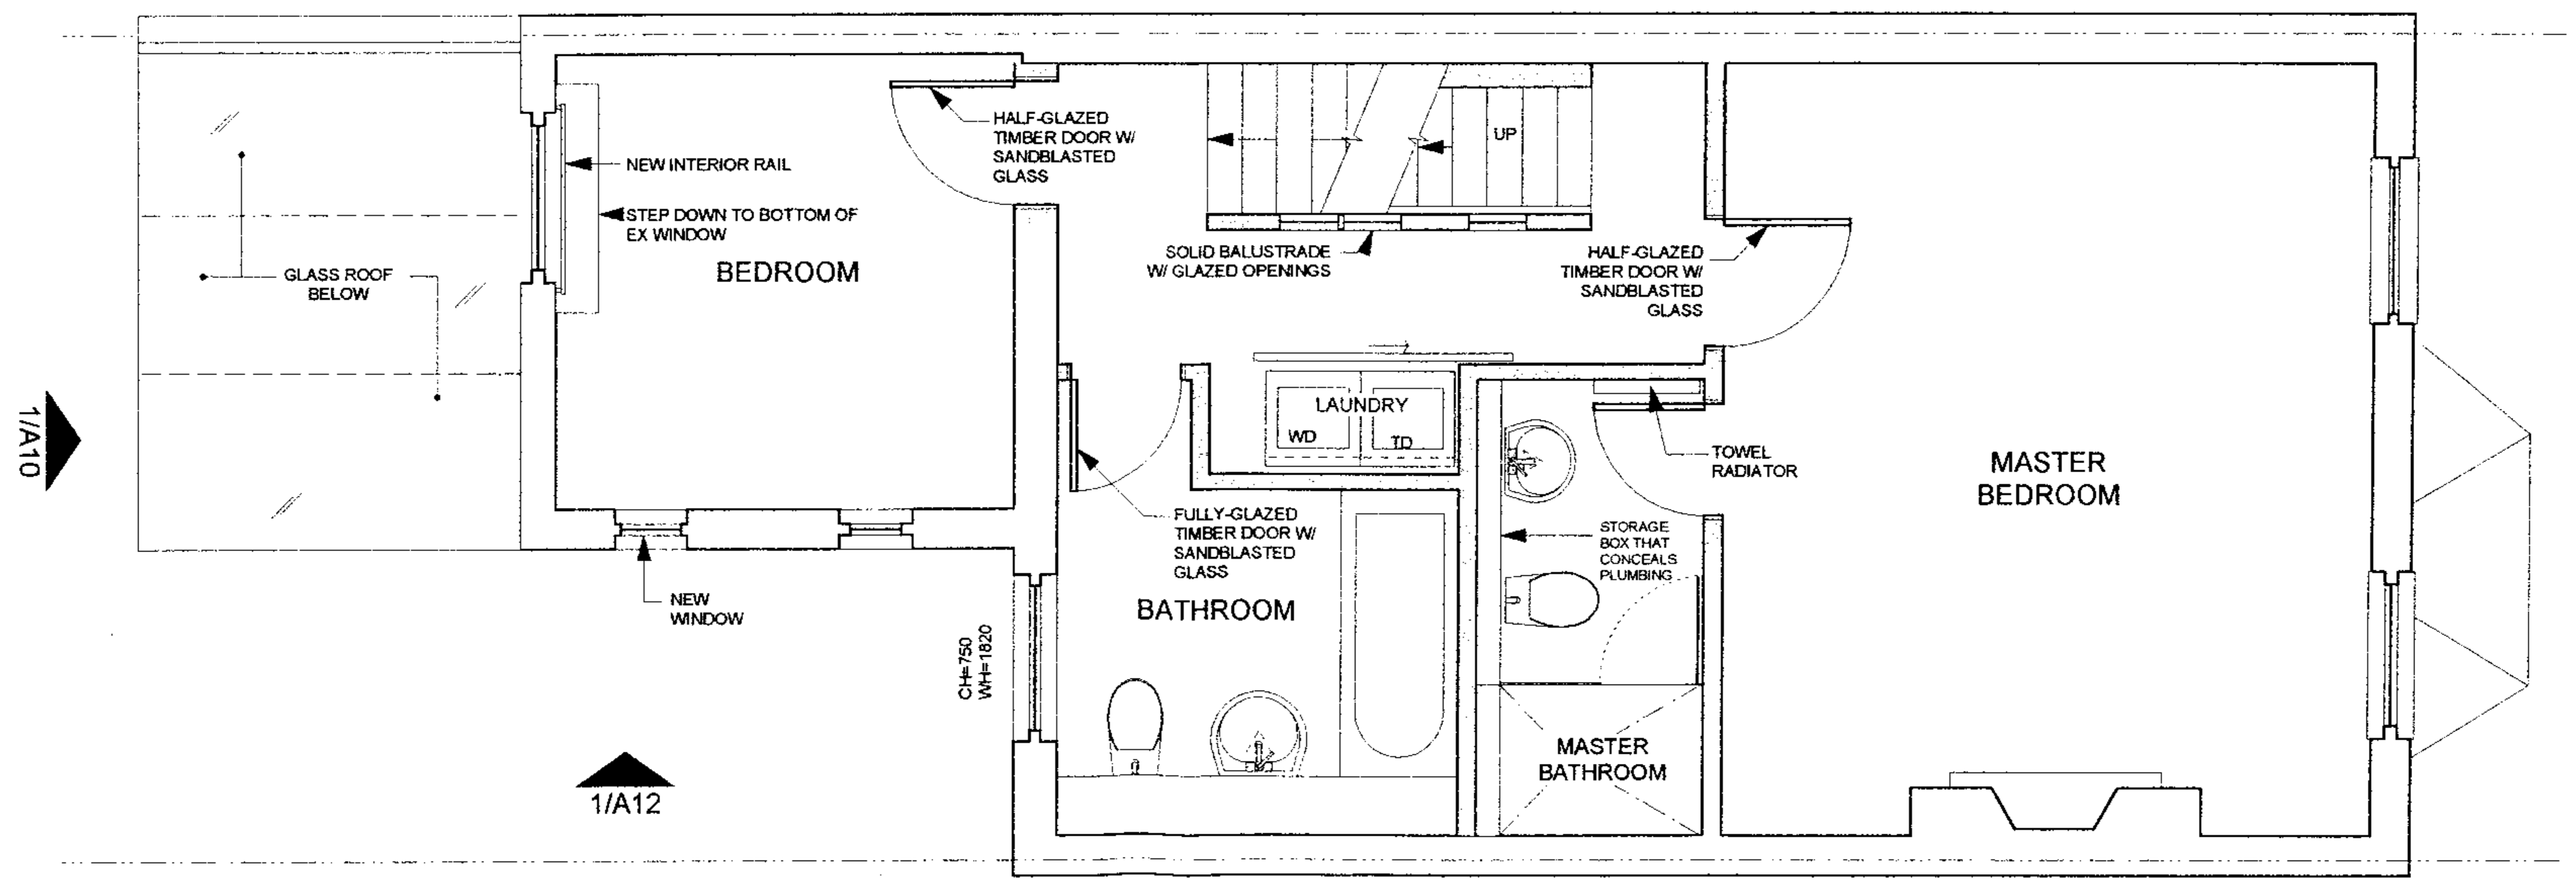

1 FIRST FLOOR
1:50



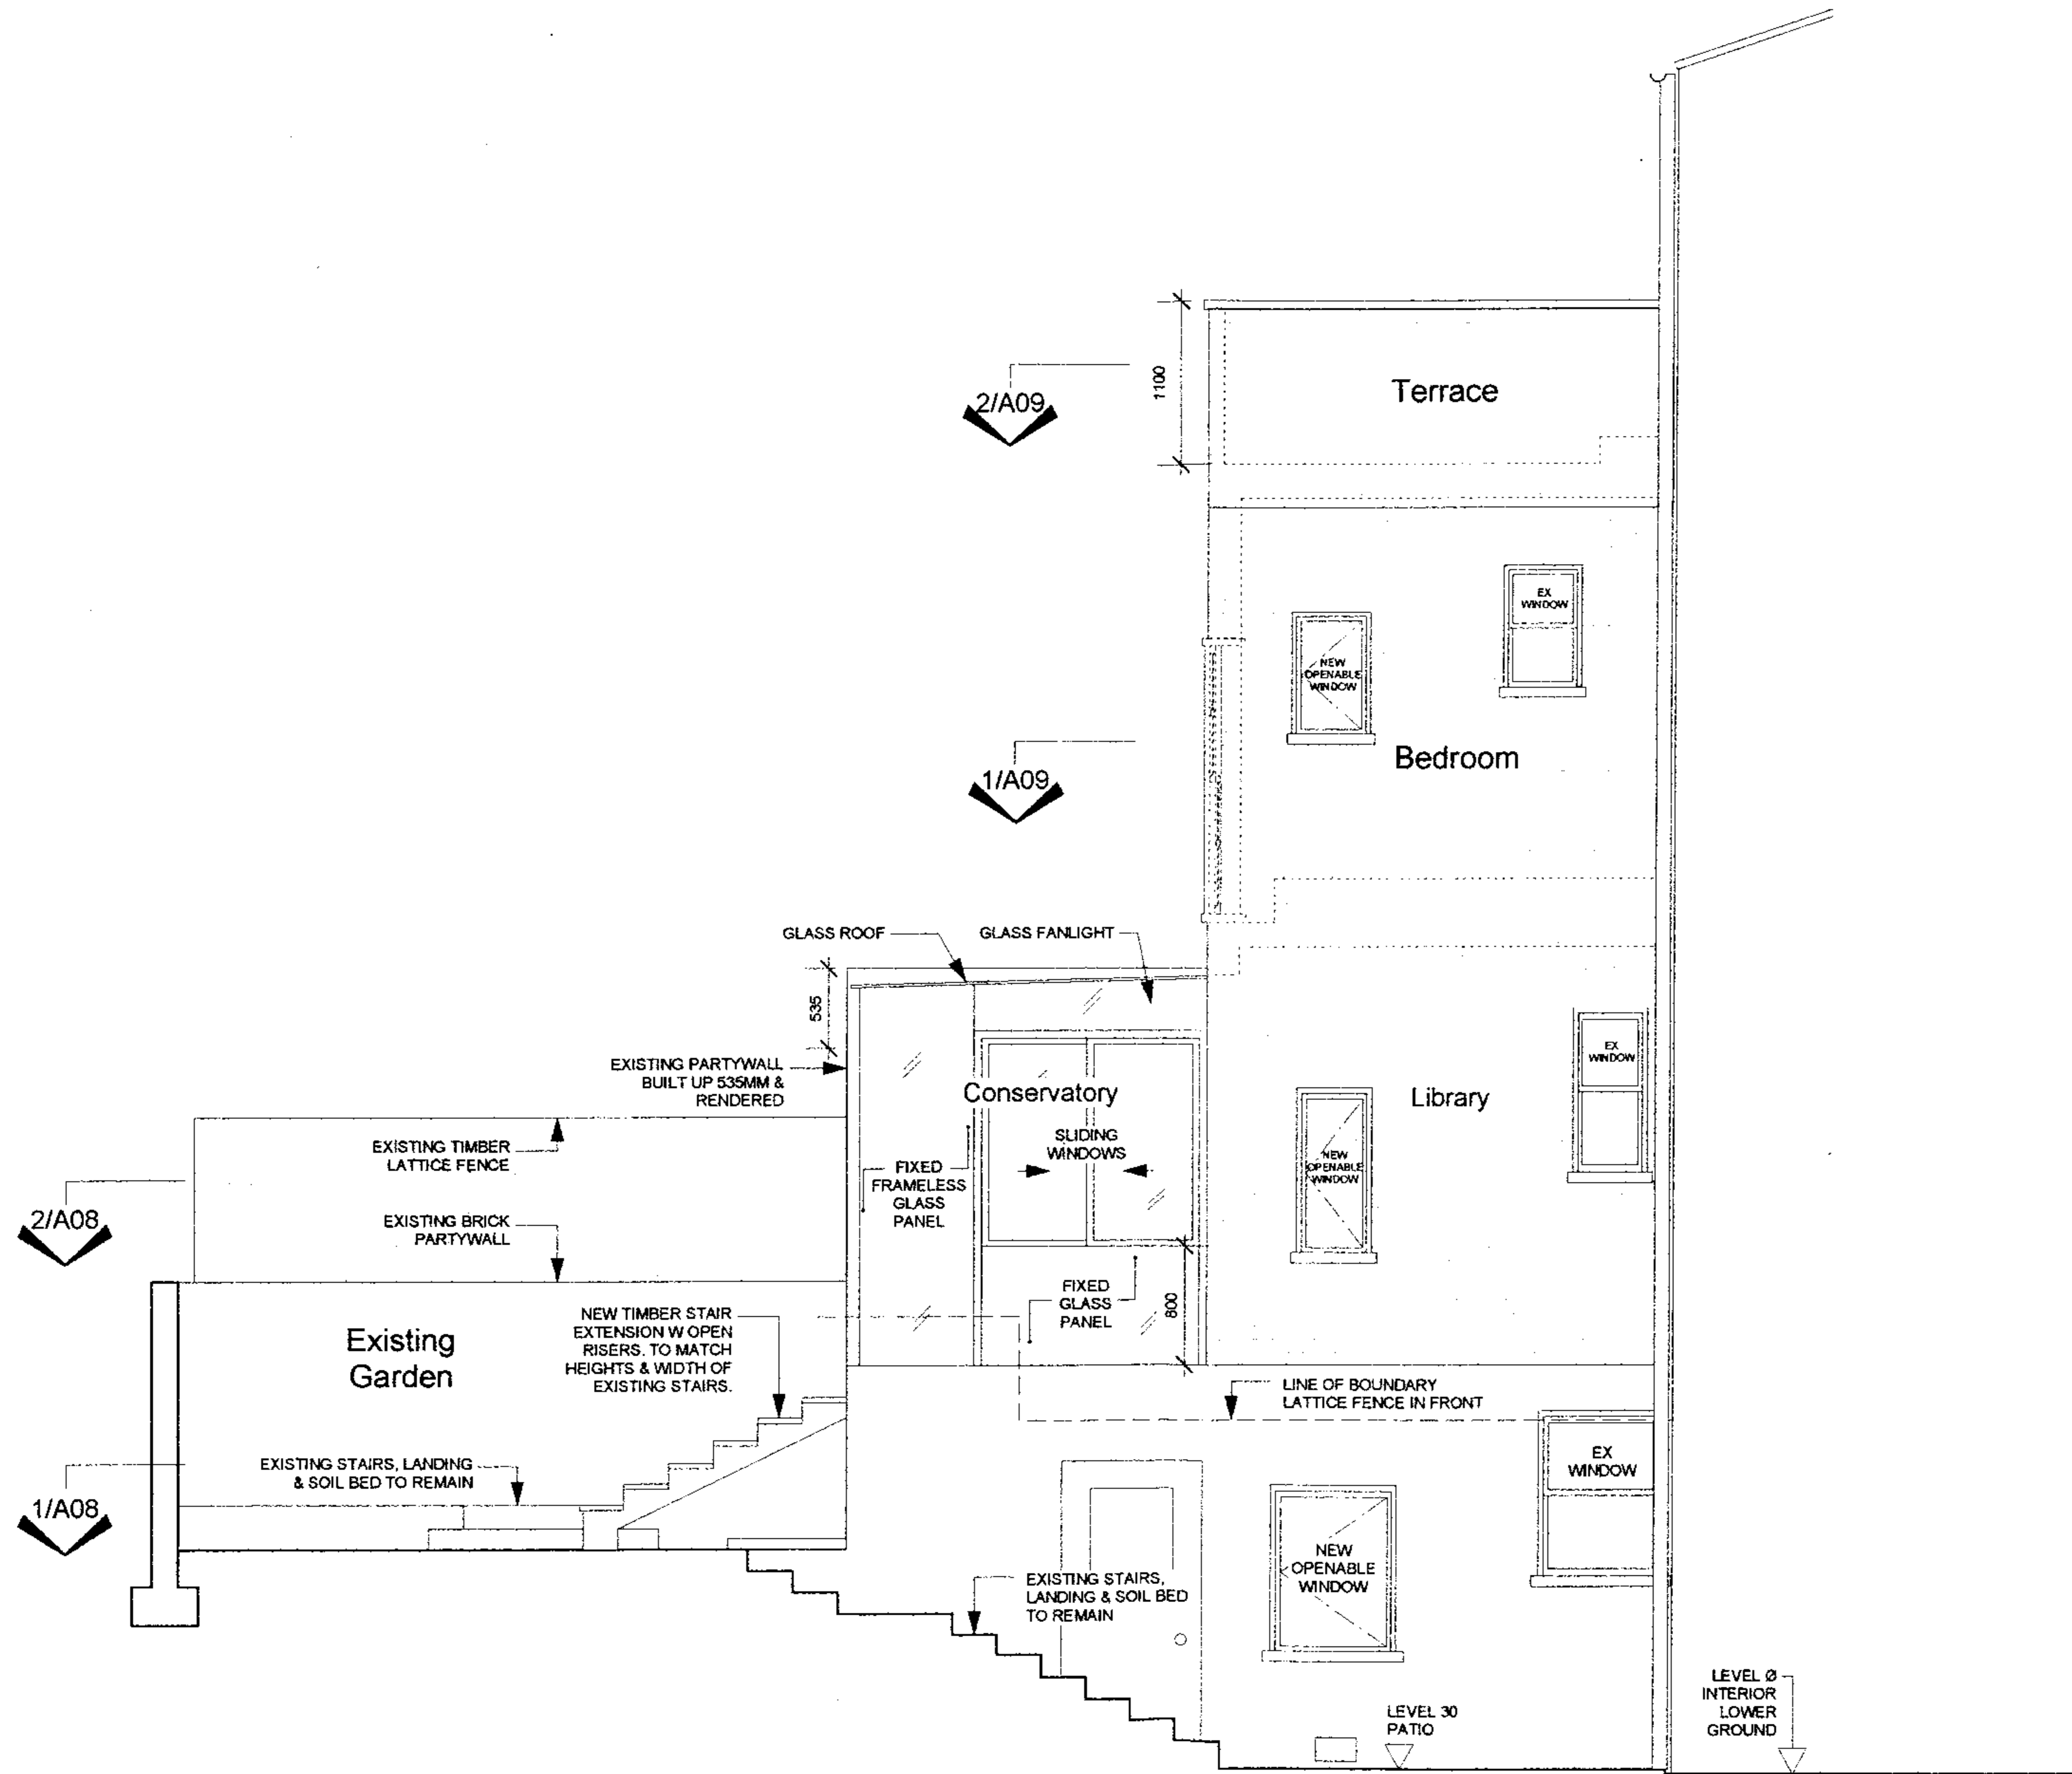

1 SECTION
1:50