



Flat A
Lower Ground Floor

2003/ 3531/P

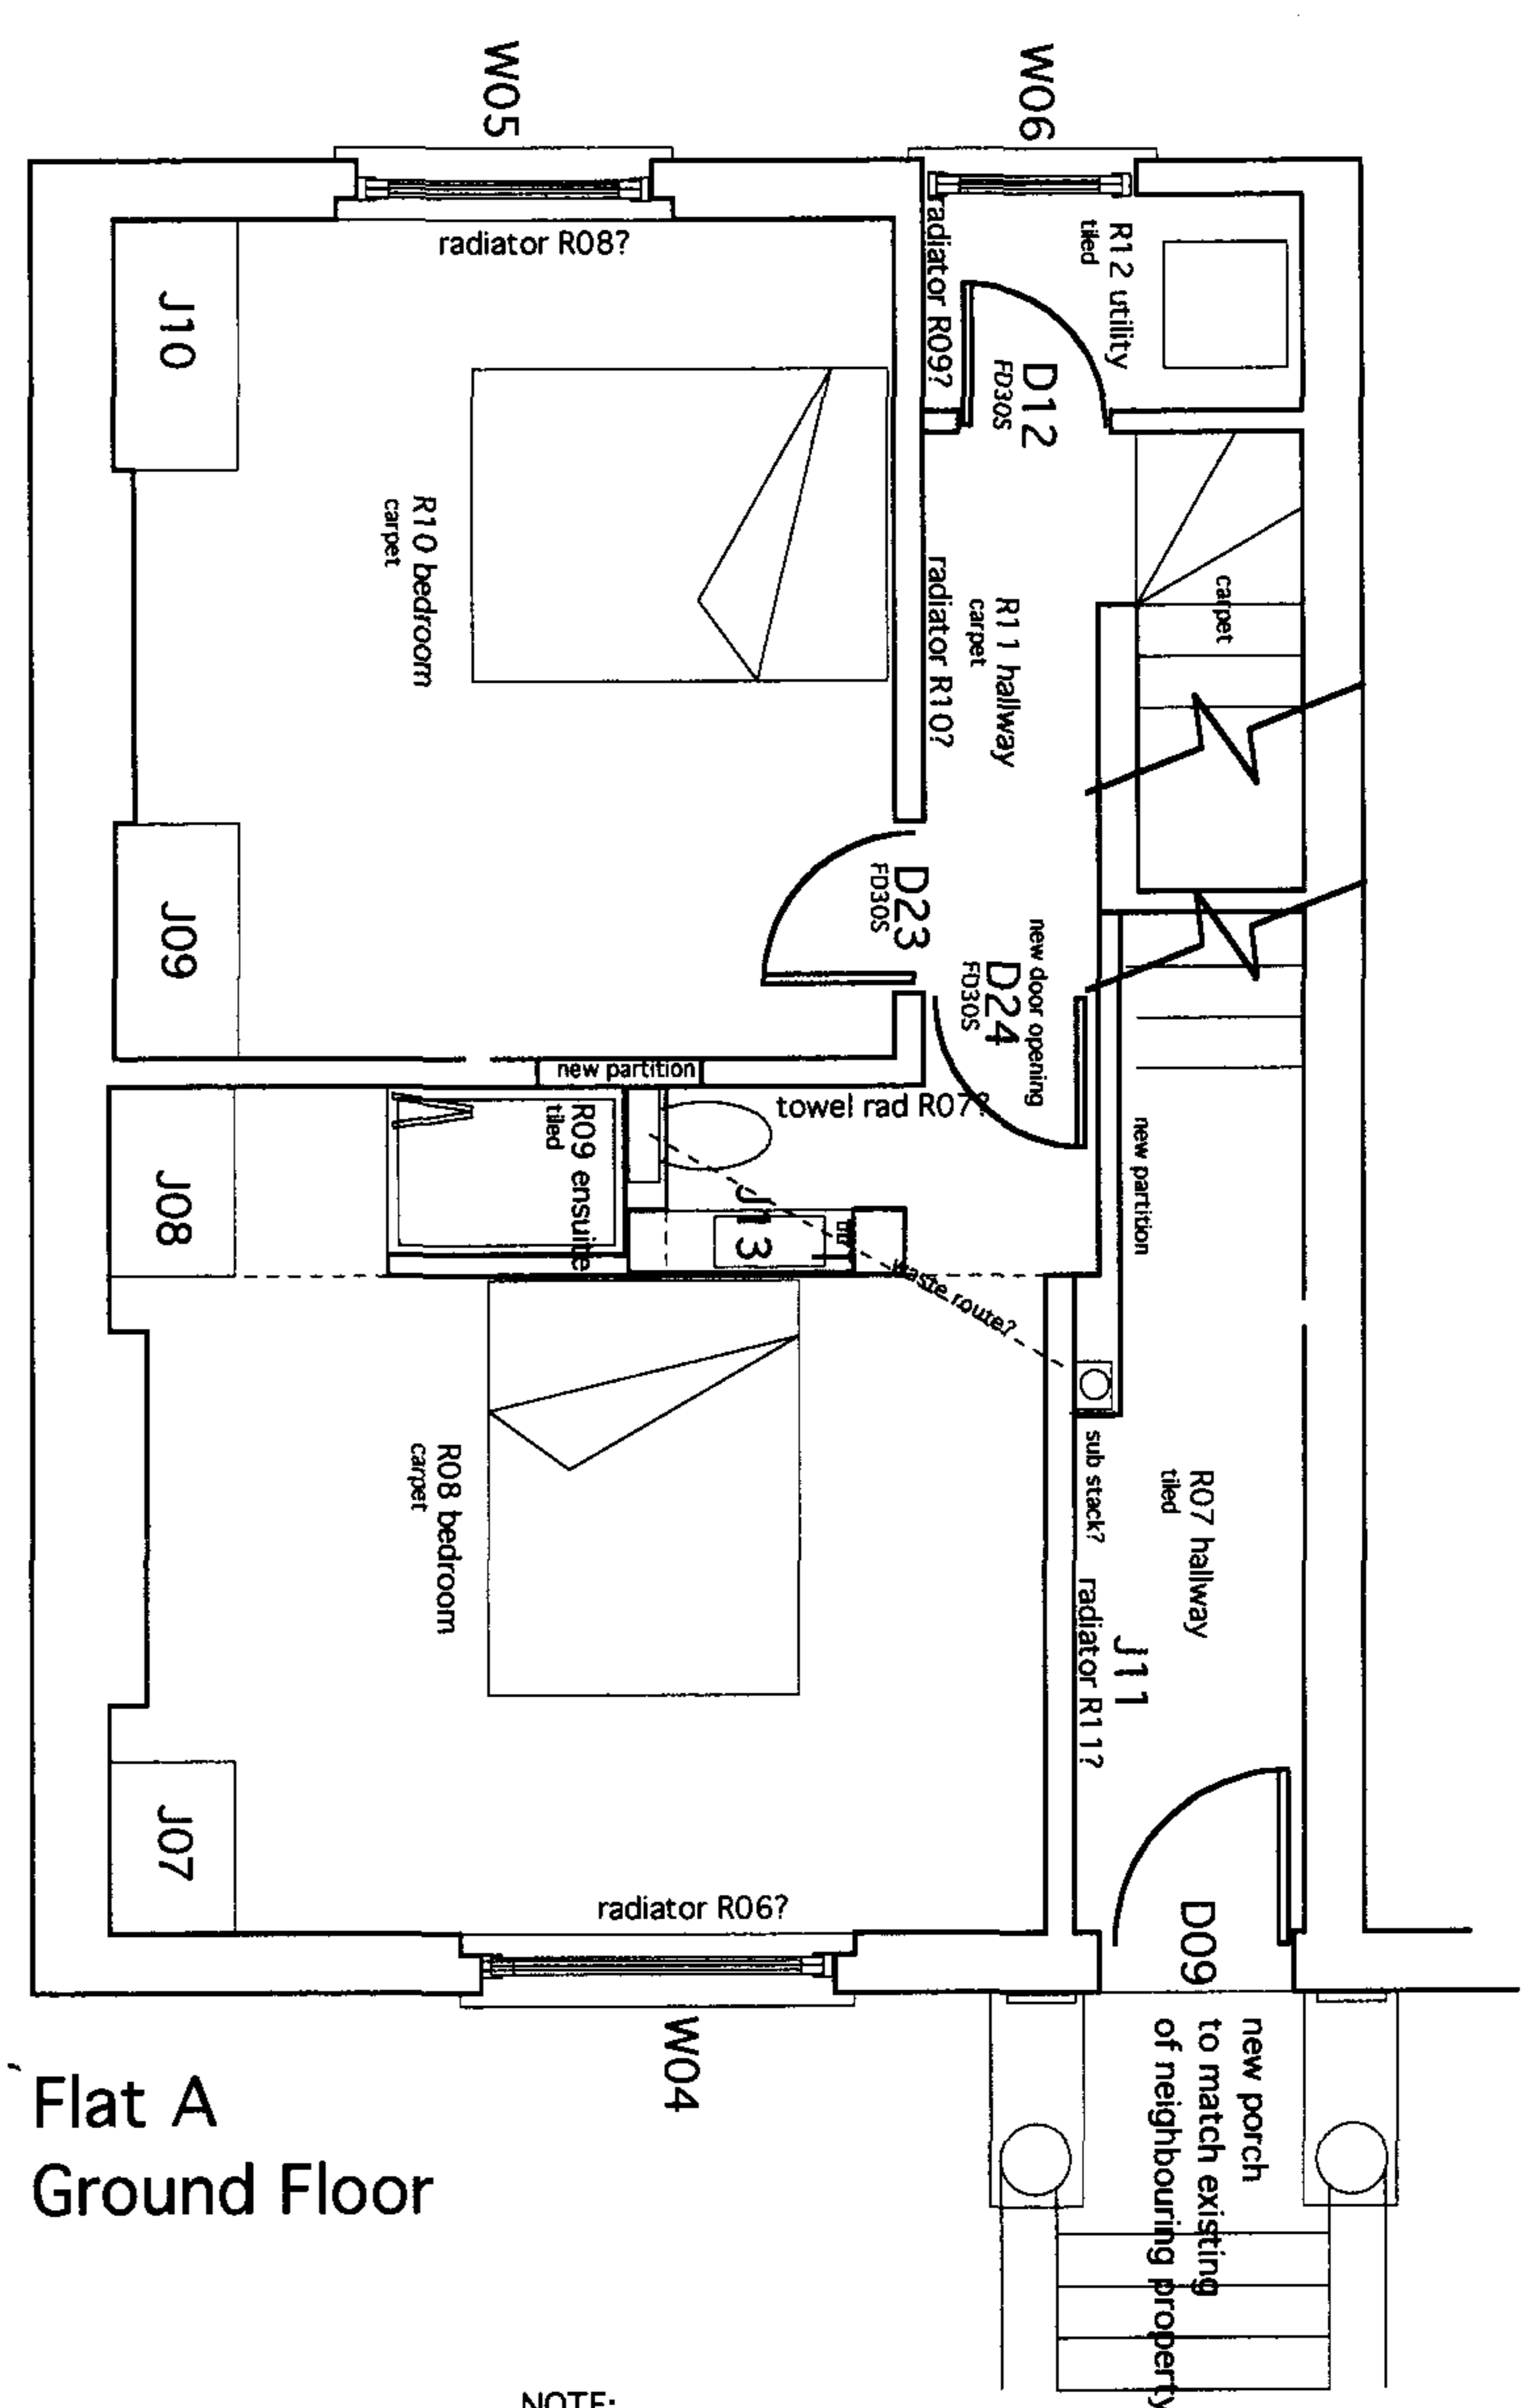


Flat A
Ground Floor

NOTE:
The existing building plans were scanned from estate agent's sales plans. These are not accurate therefore all layouts should be considered indicative only. Measurements to be taken on site - not from drawings.

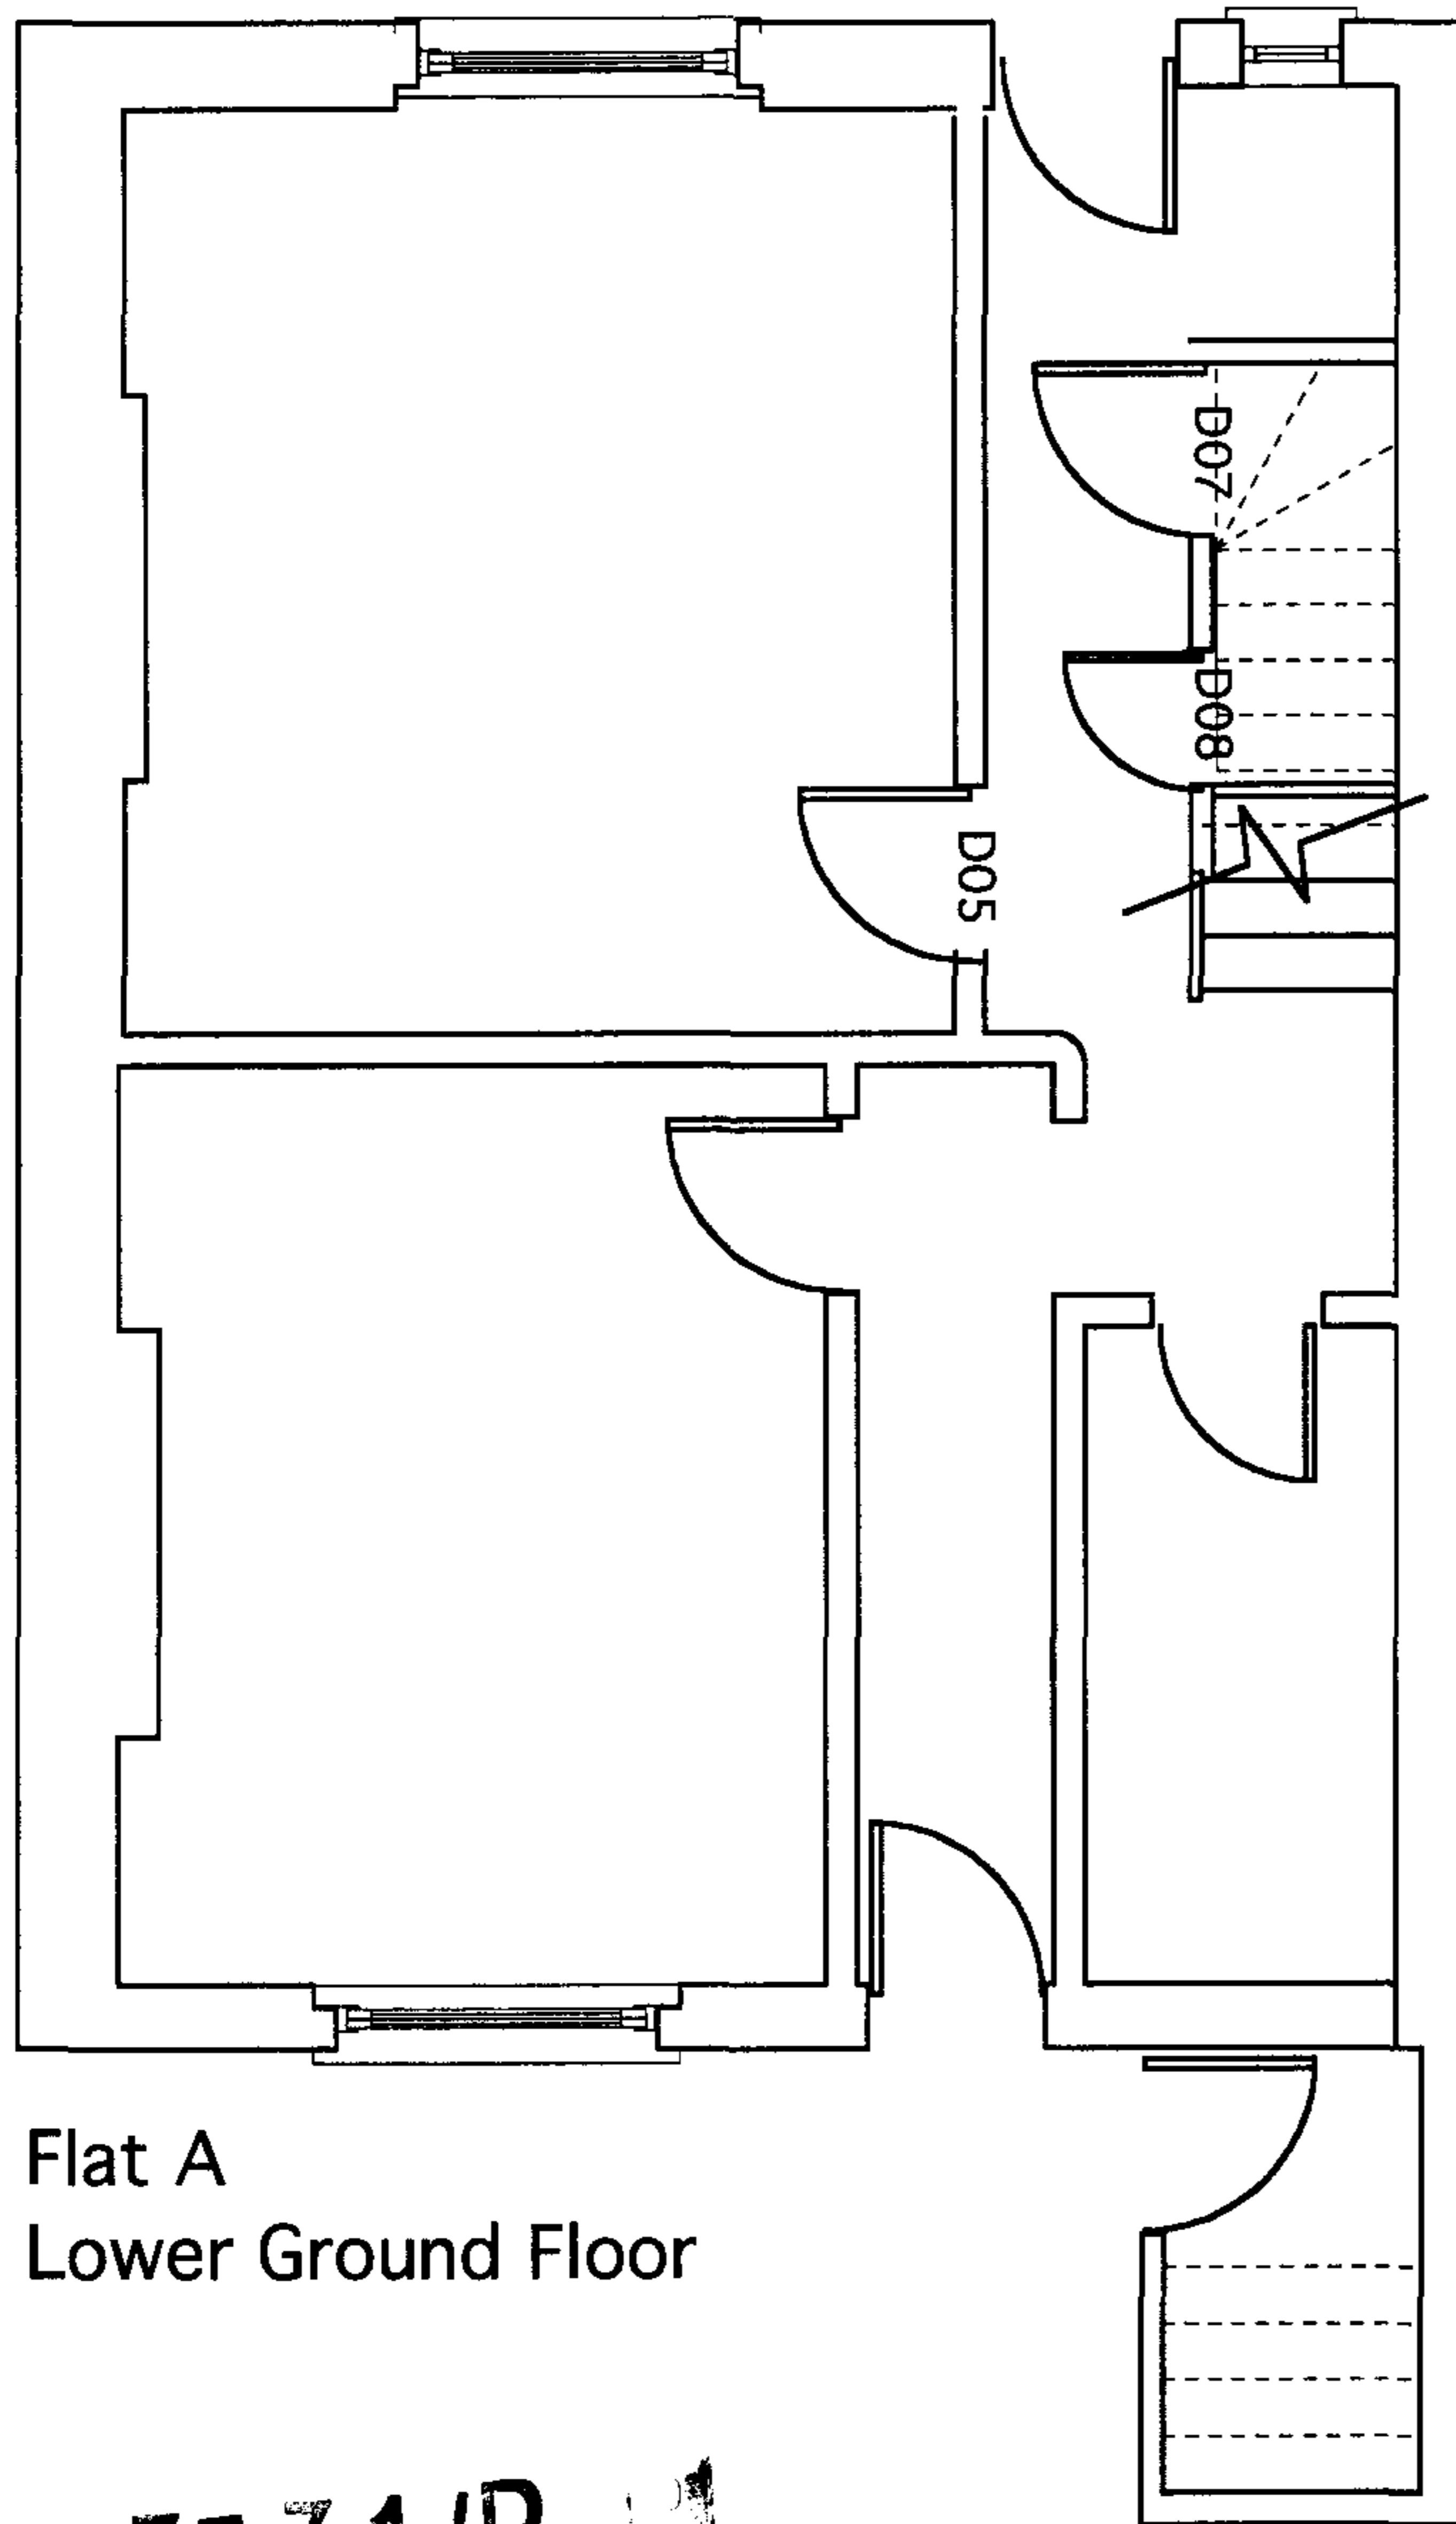

Flat A
Lower Ground Floor

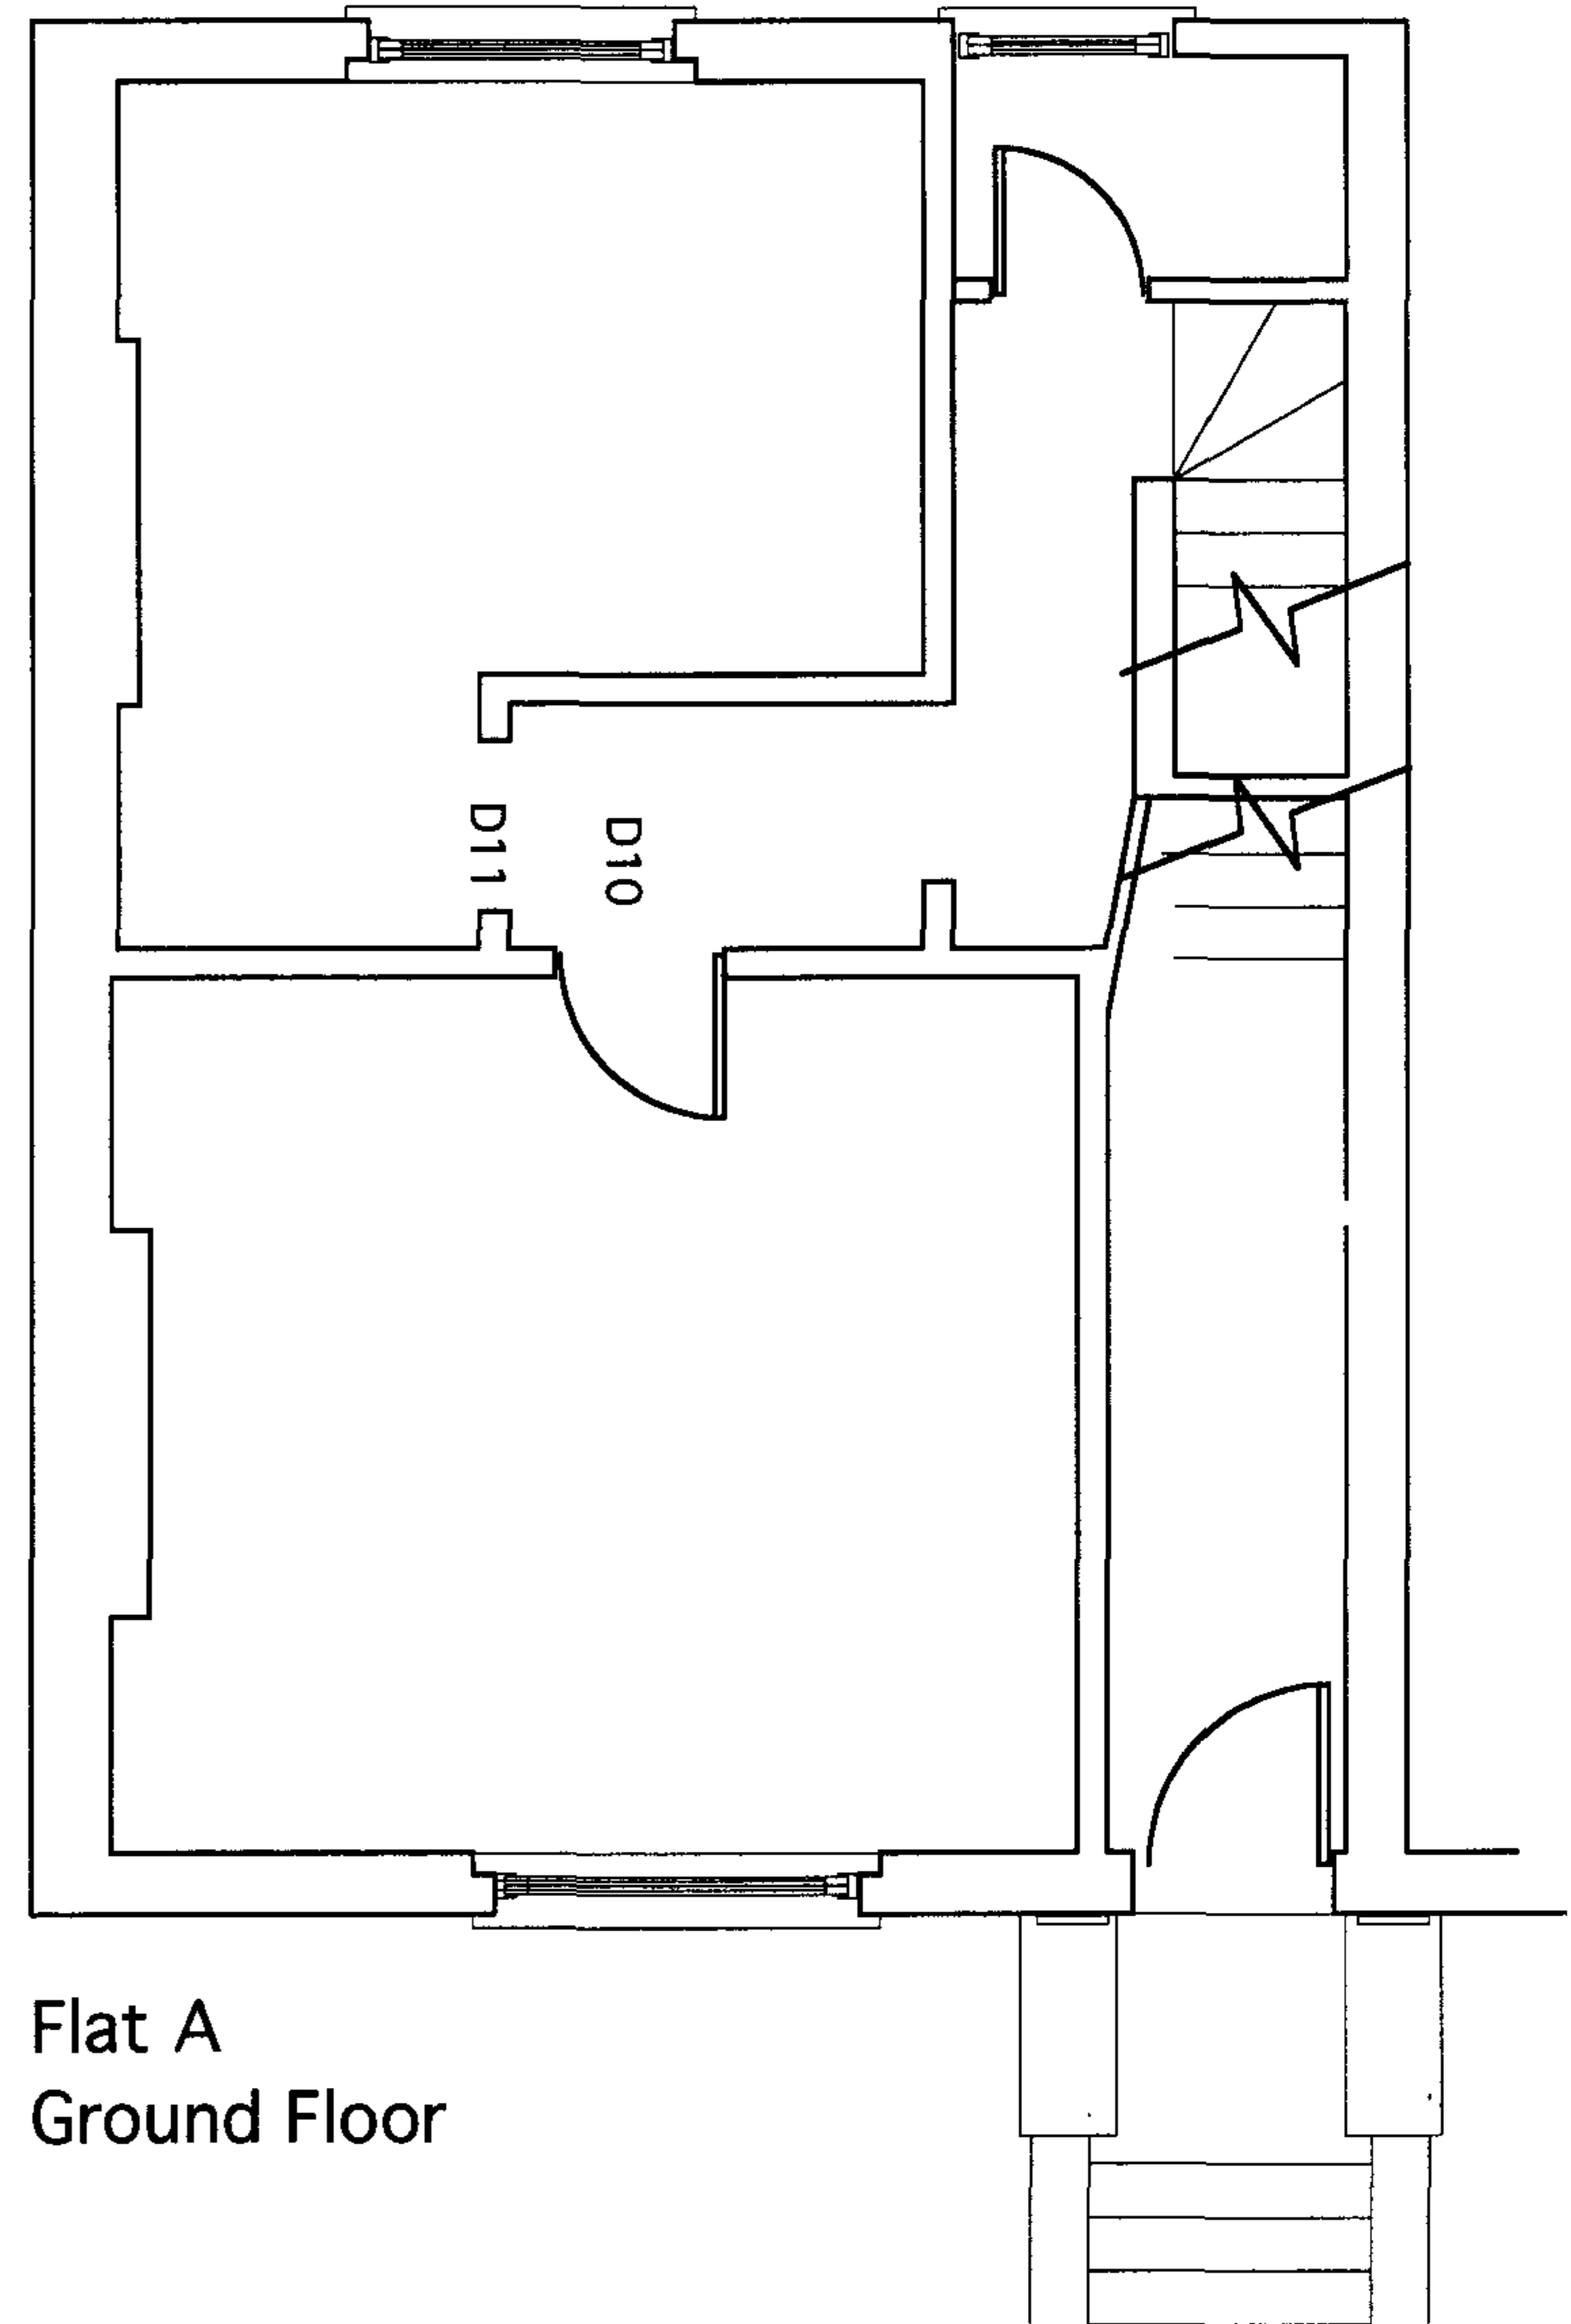

Flat A
Ground Floor

NOTE:
The existing building plans were scanned from estate agent's sales plans. These are not accurate therefore all layouts should be considered indicative only. Measurements to be taken on site - not from drawings.

2003/ 3531/P

WEBB:RIBA

1 07798 854 810 f 0870 051 9083 • WEBB.RIBA@rich-nell.demon.co.uk
architect 82 brondesbury villas london nw6 6ad

907.0101.X

existing LG and GF


scale - 1:50 @ a3
date - November 2003

108 Belsize Road, London NW6


revisions

NOTES
Drawing to be read in conjunction with consultants information.
Do not scale from drawing.
All dimensions to be checked on site.
Drawing only to be used for purposes indicated.
Notify Architect of any discrepancies.


FLat B
First Floor

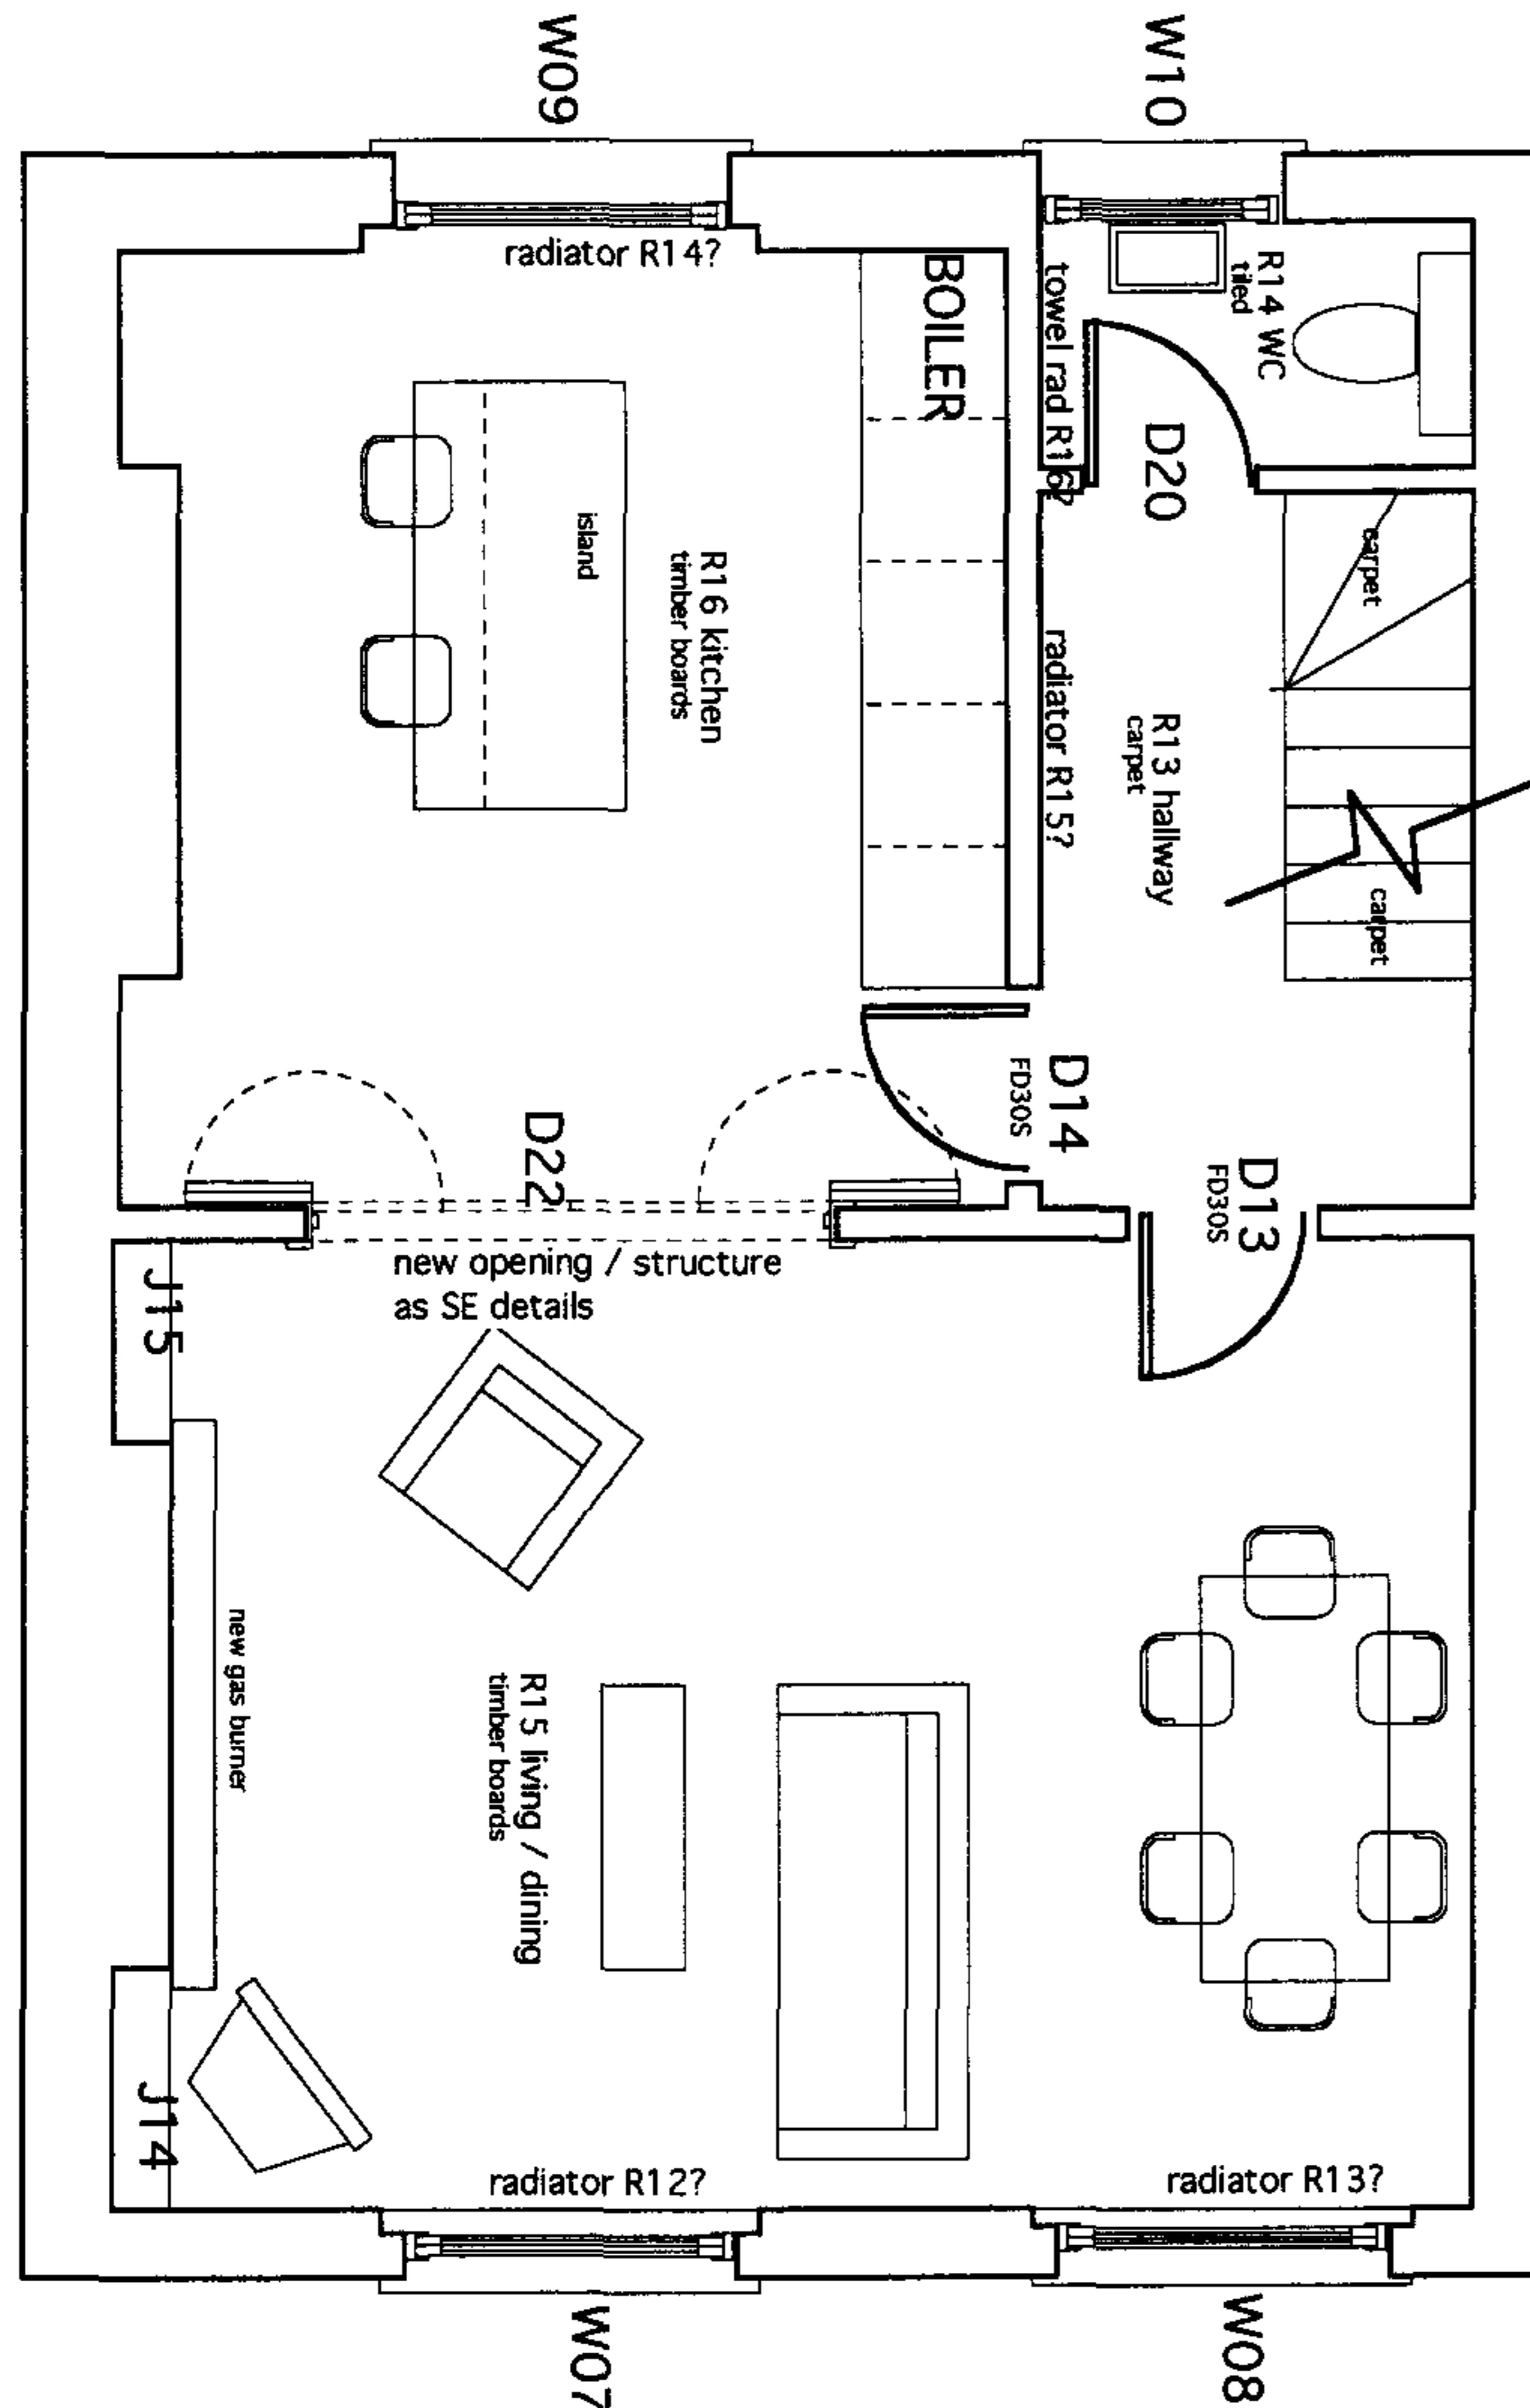

FLat B
Second Floor

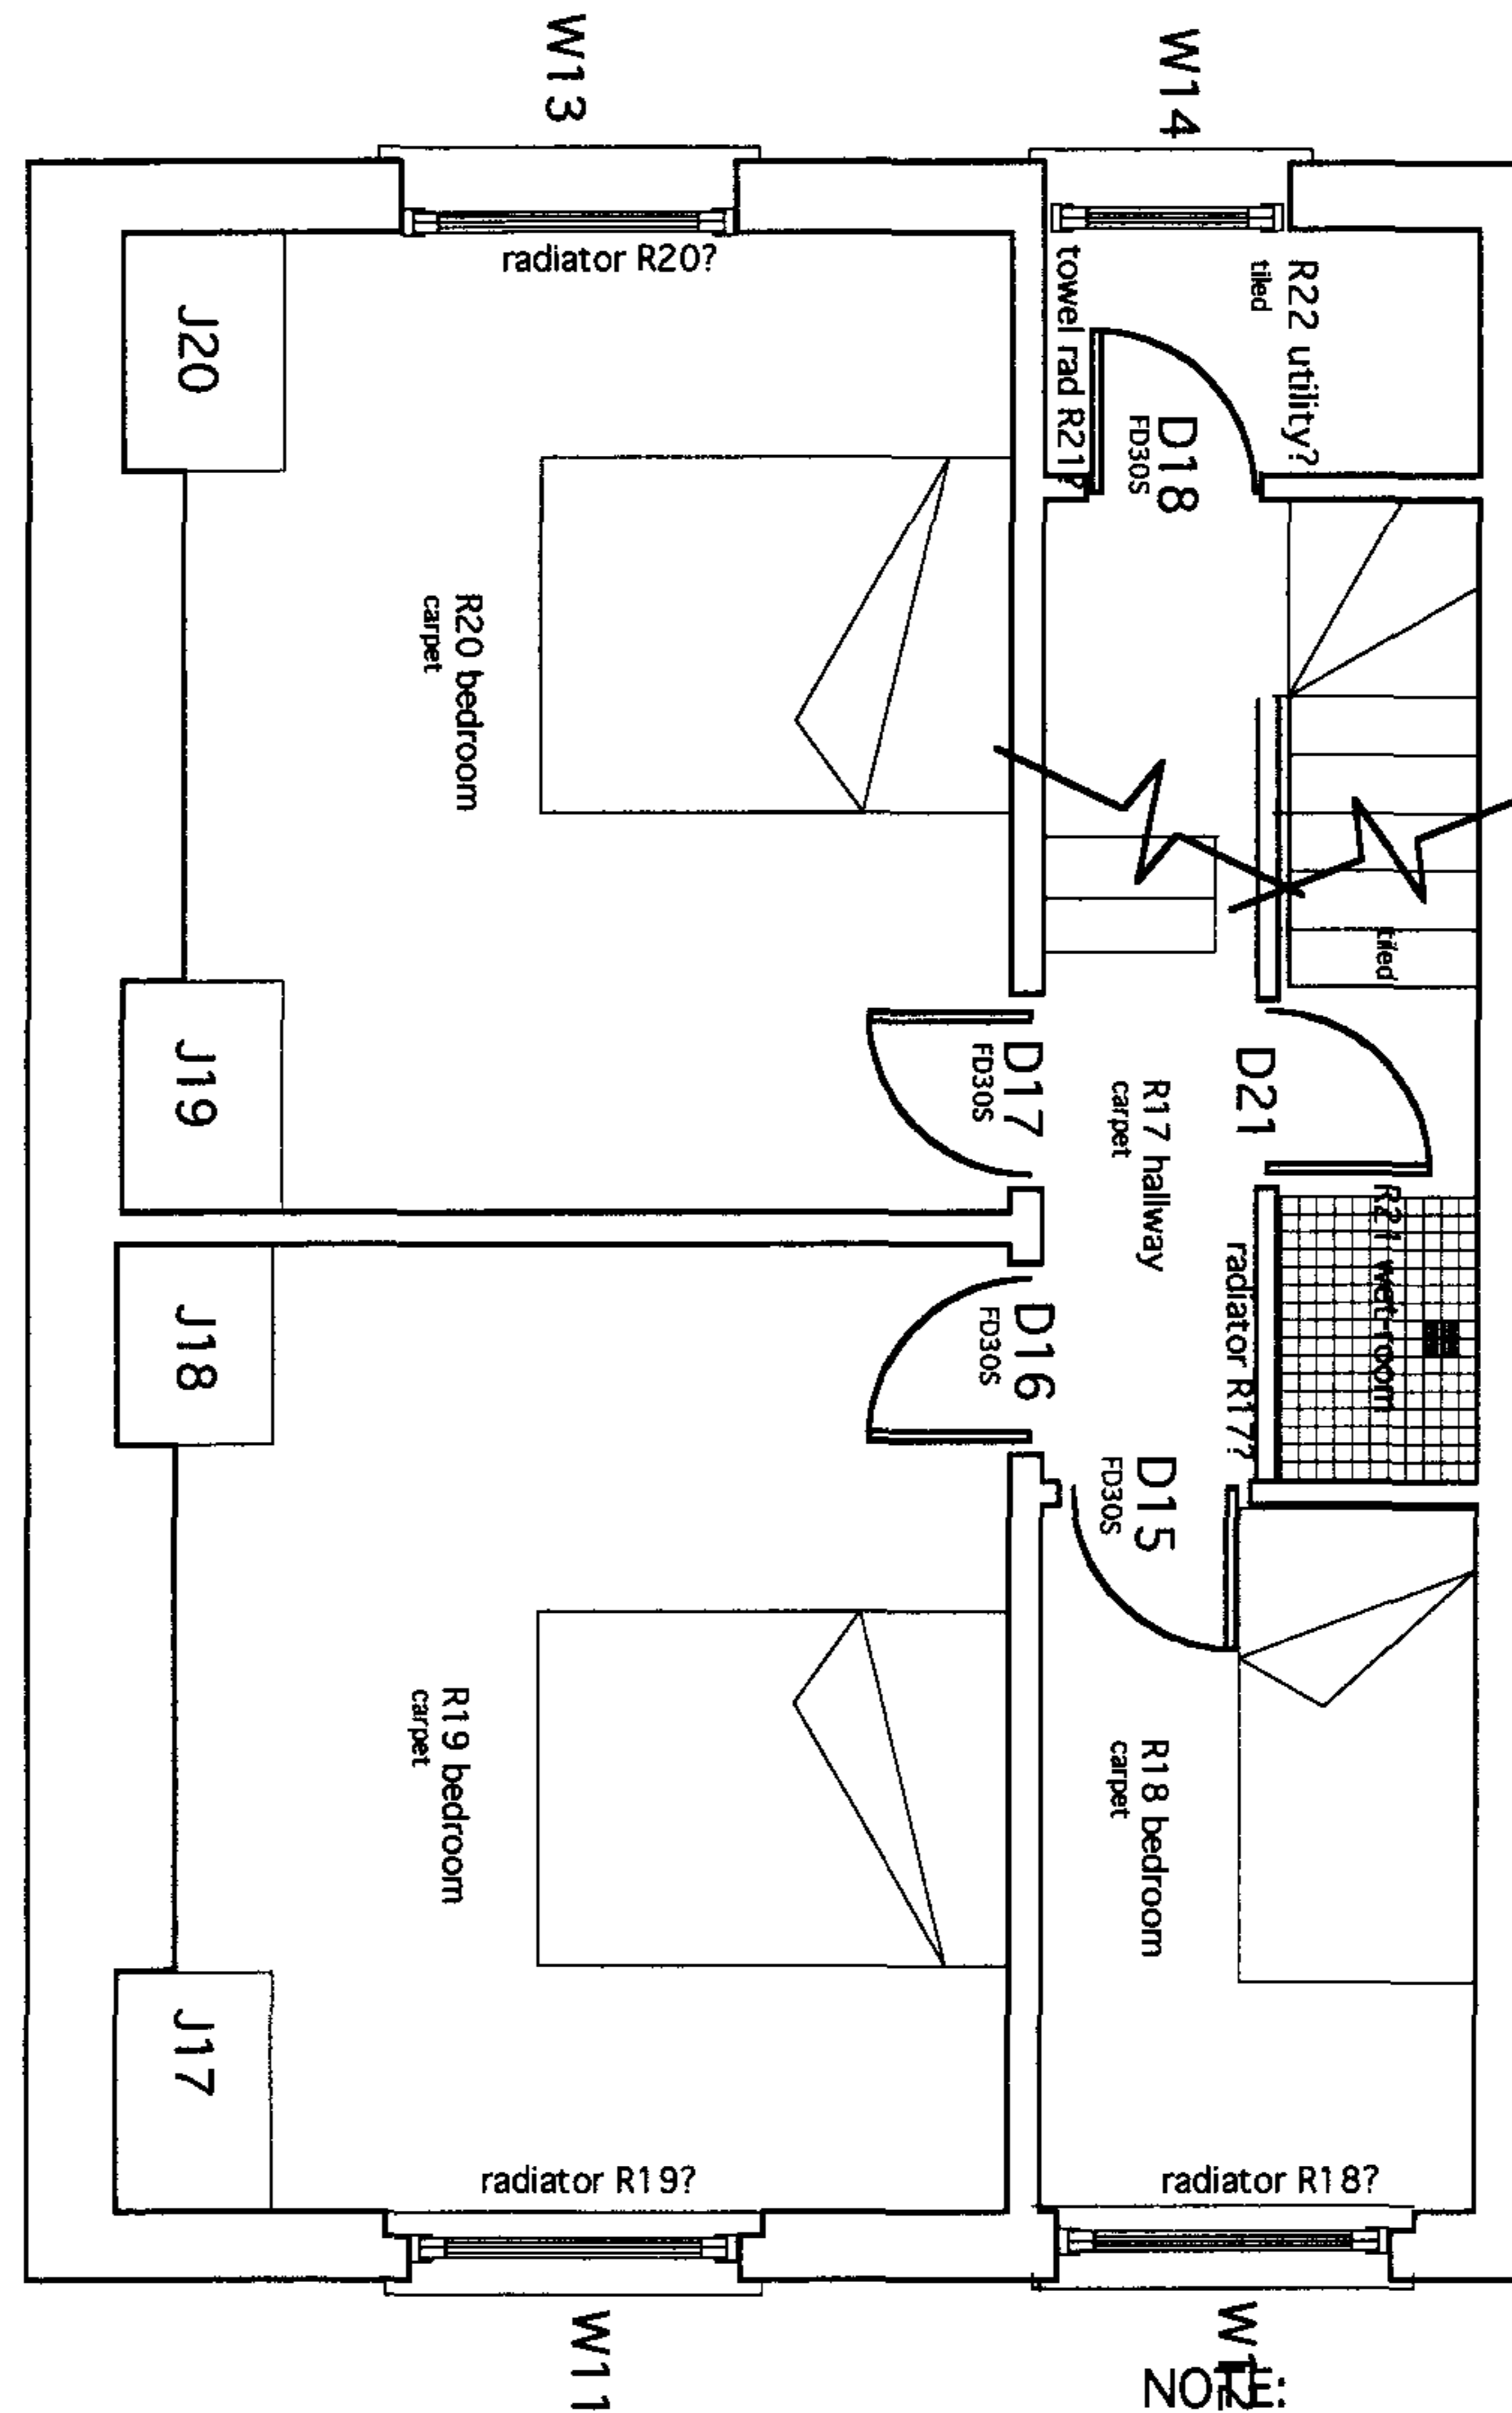

FLat B
Third Floor

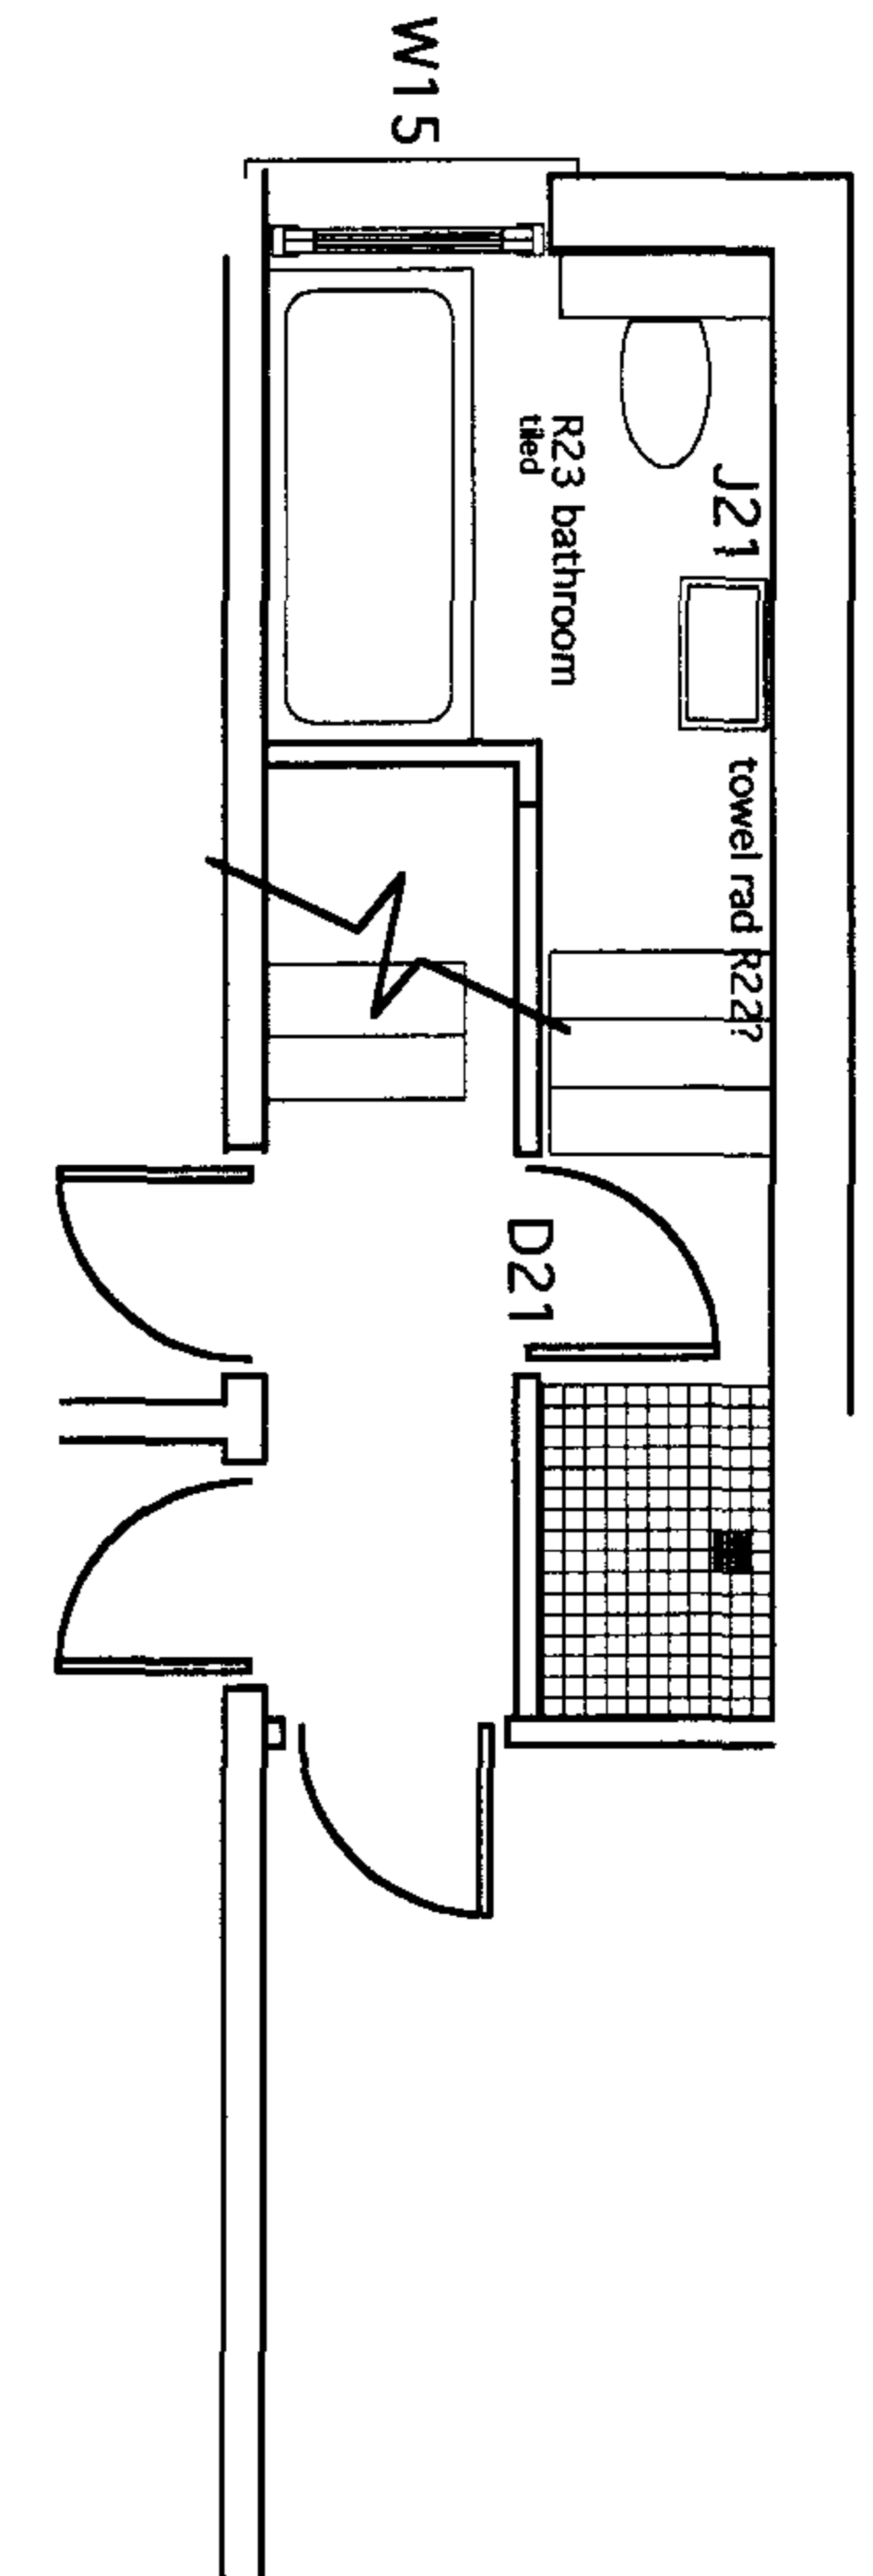

NOTE:

The existing building plans were scanned from estate agent's sales plans. These are not accurate therefore all layouts should be considered indicative only. Measurements to be taken on site - not from drawings.

2003/0501/P

WEBB:RIBA

907.0202.X

scale - 1:50 @ a3
date - November 2003

revisions

NOTES


Drawing to be read in conjunction with consultants information. Do not scale from drawing. All dimensions to be checked on site. Drawing only to be used for purposes indicated. Notify Architect of any discrepancies.

t 07798 854 810 f 0670 051 8083 • WEBB.RIBA@rich-nell.demon.co.uk
82 brondesbury villas london nw6 6ad
architect


proposed FF , SF and TF

108 Belsize Road, London NW6


FLat B
First Floor

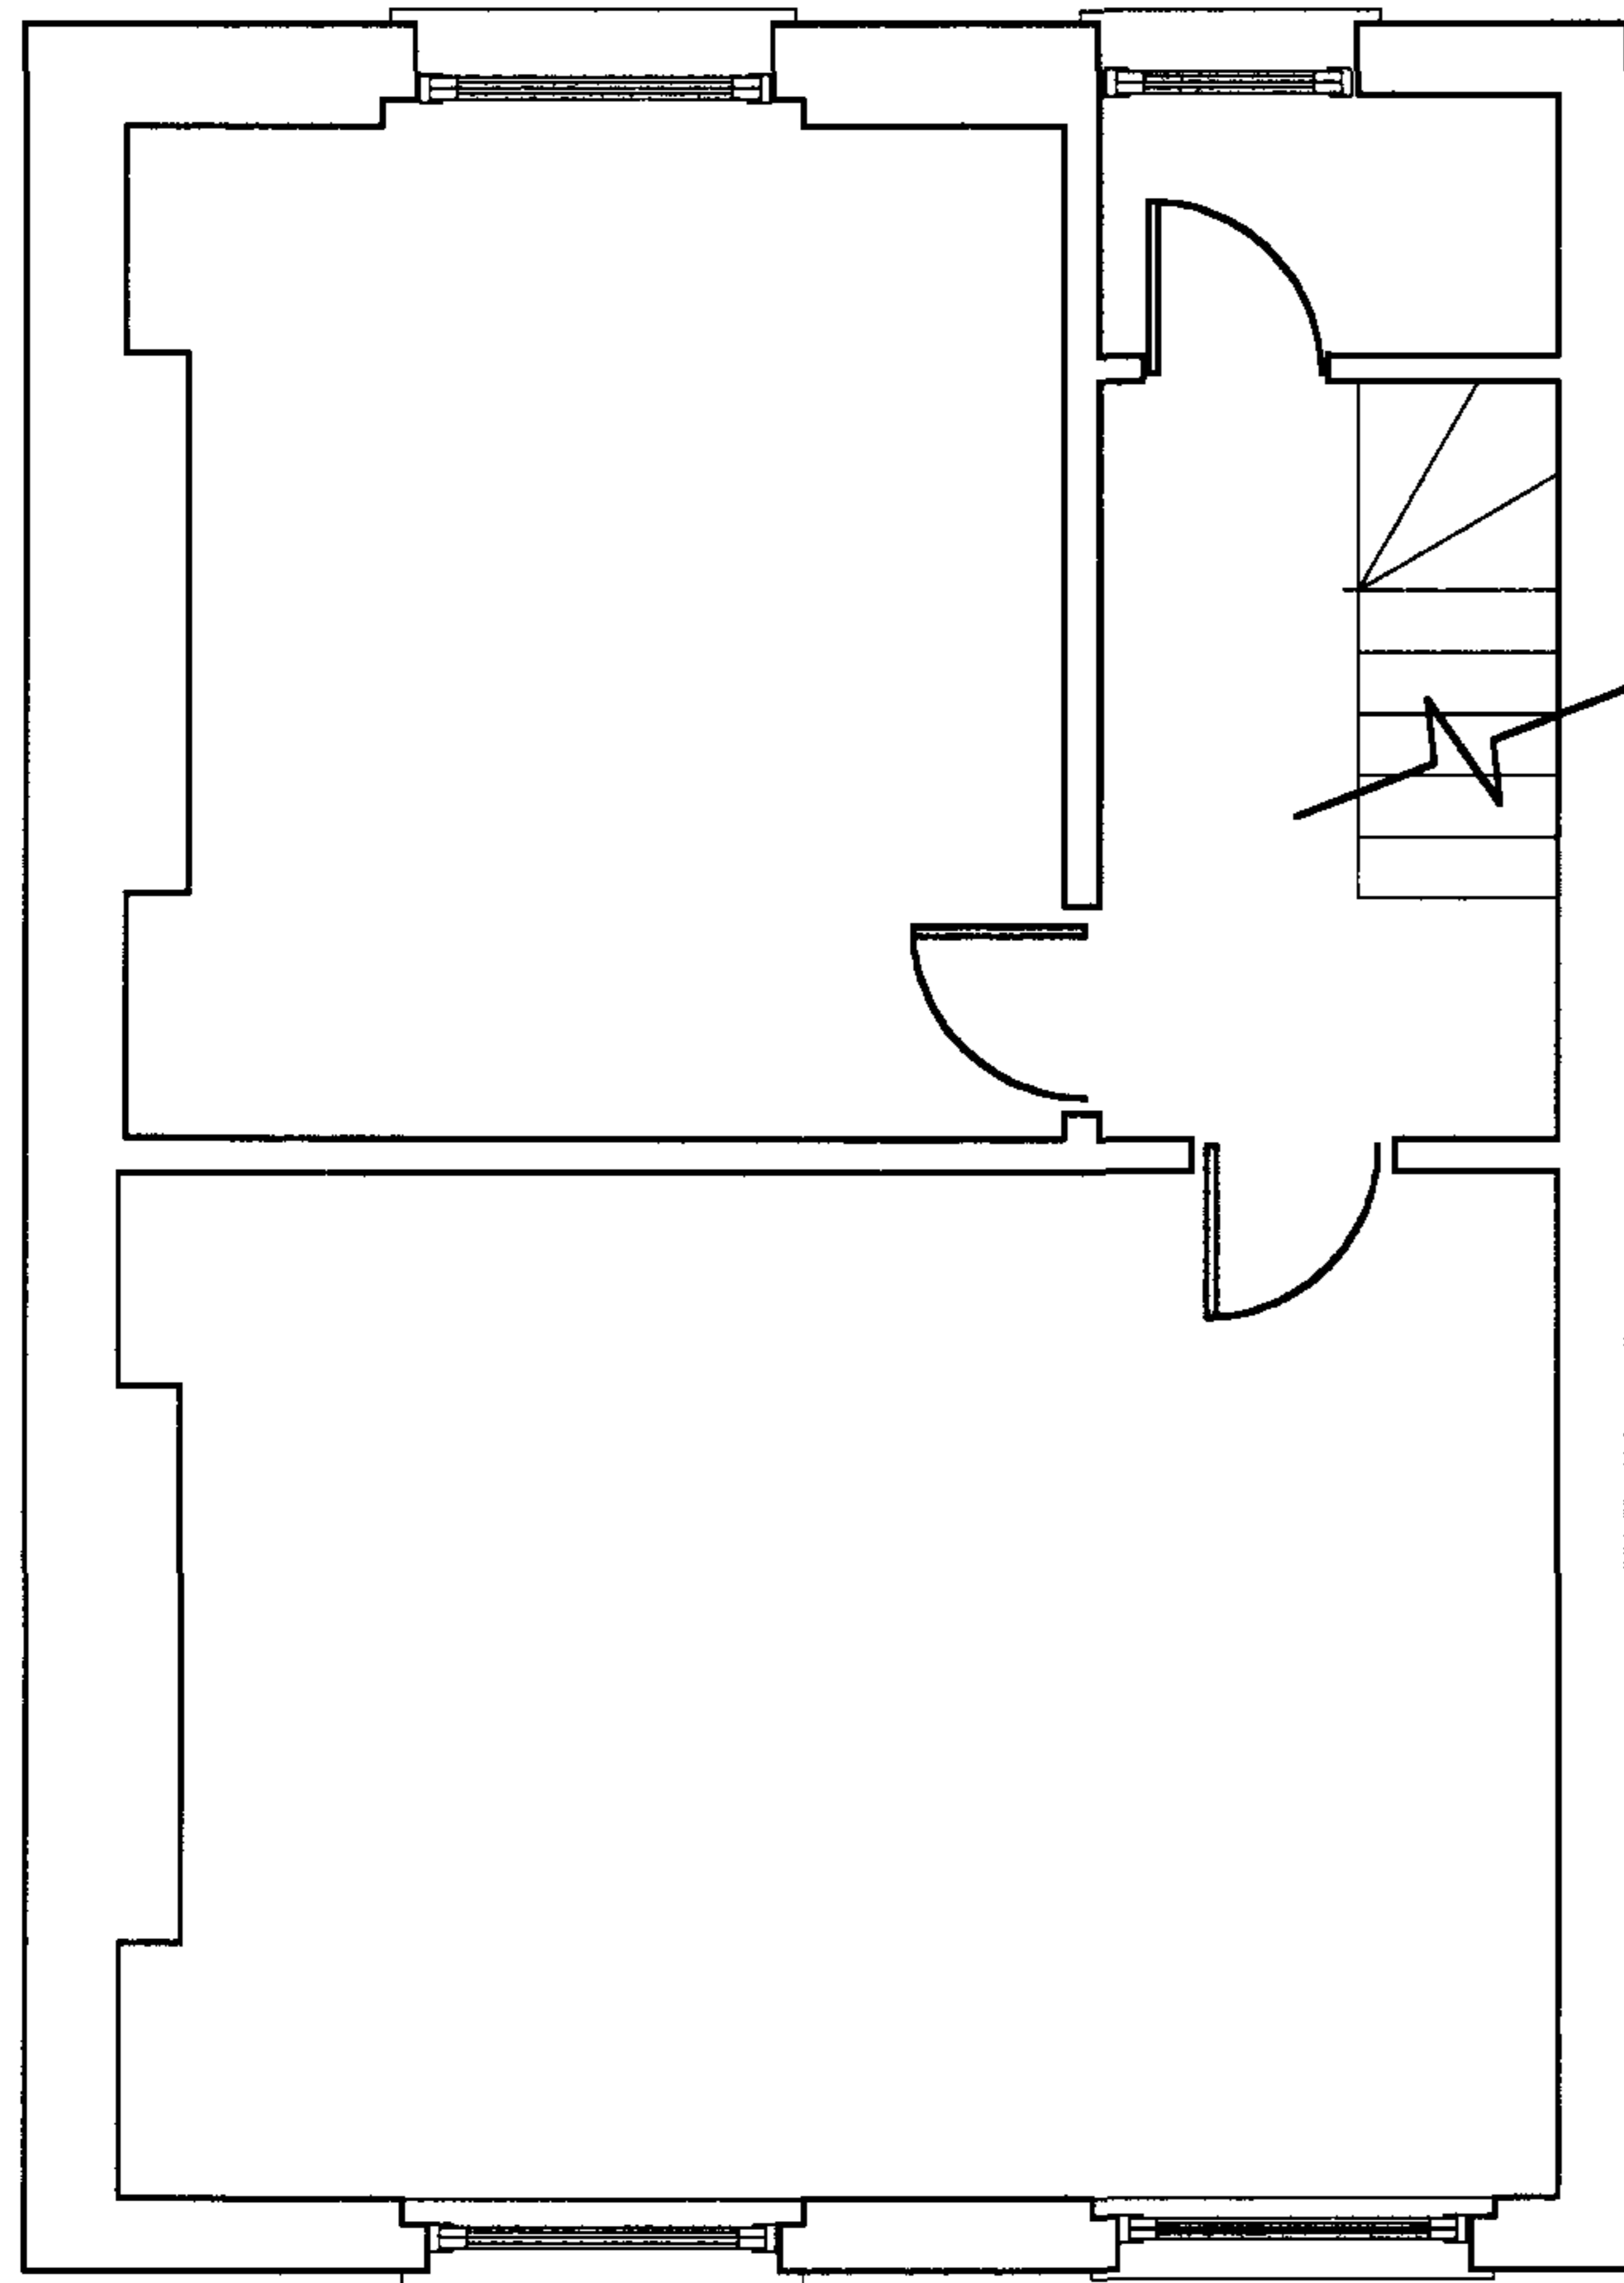

FLat B
Second Floor

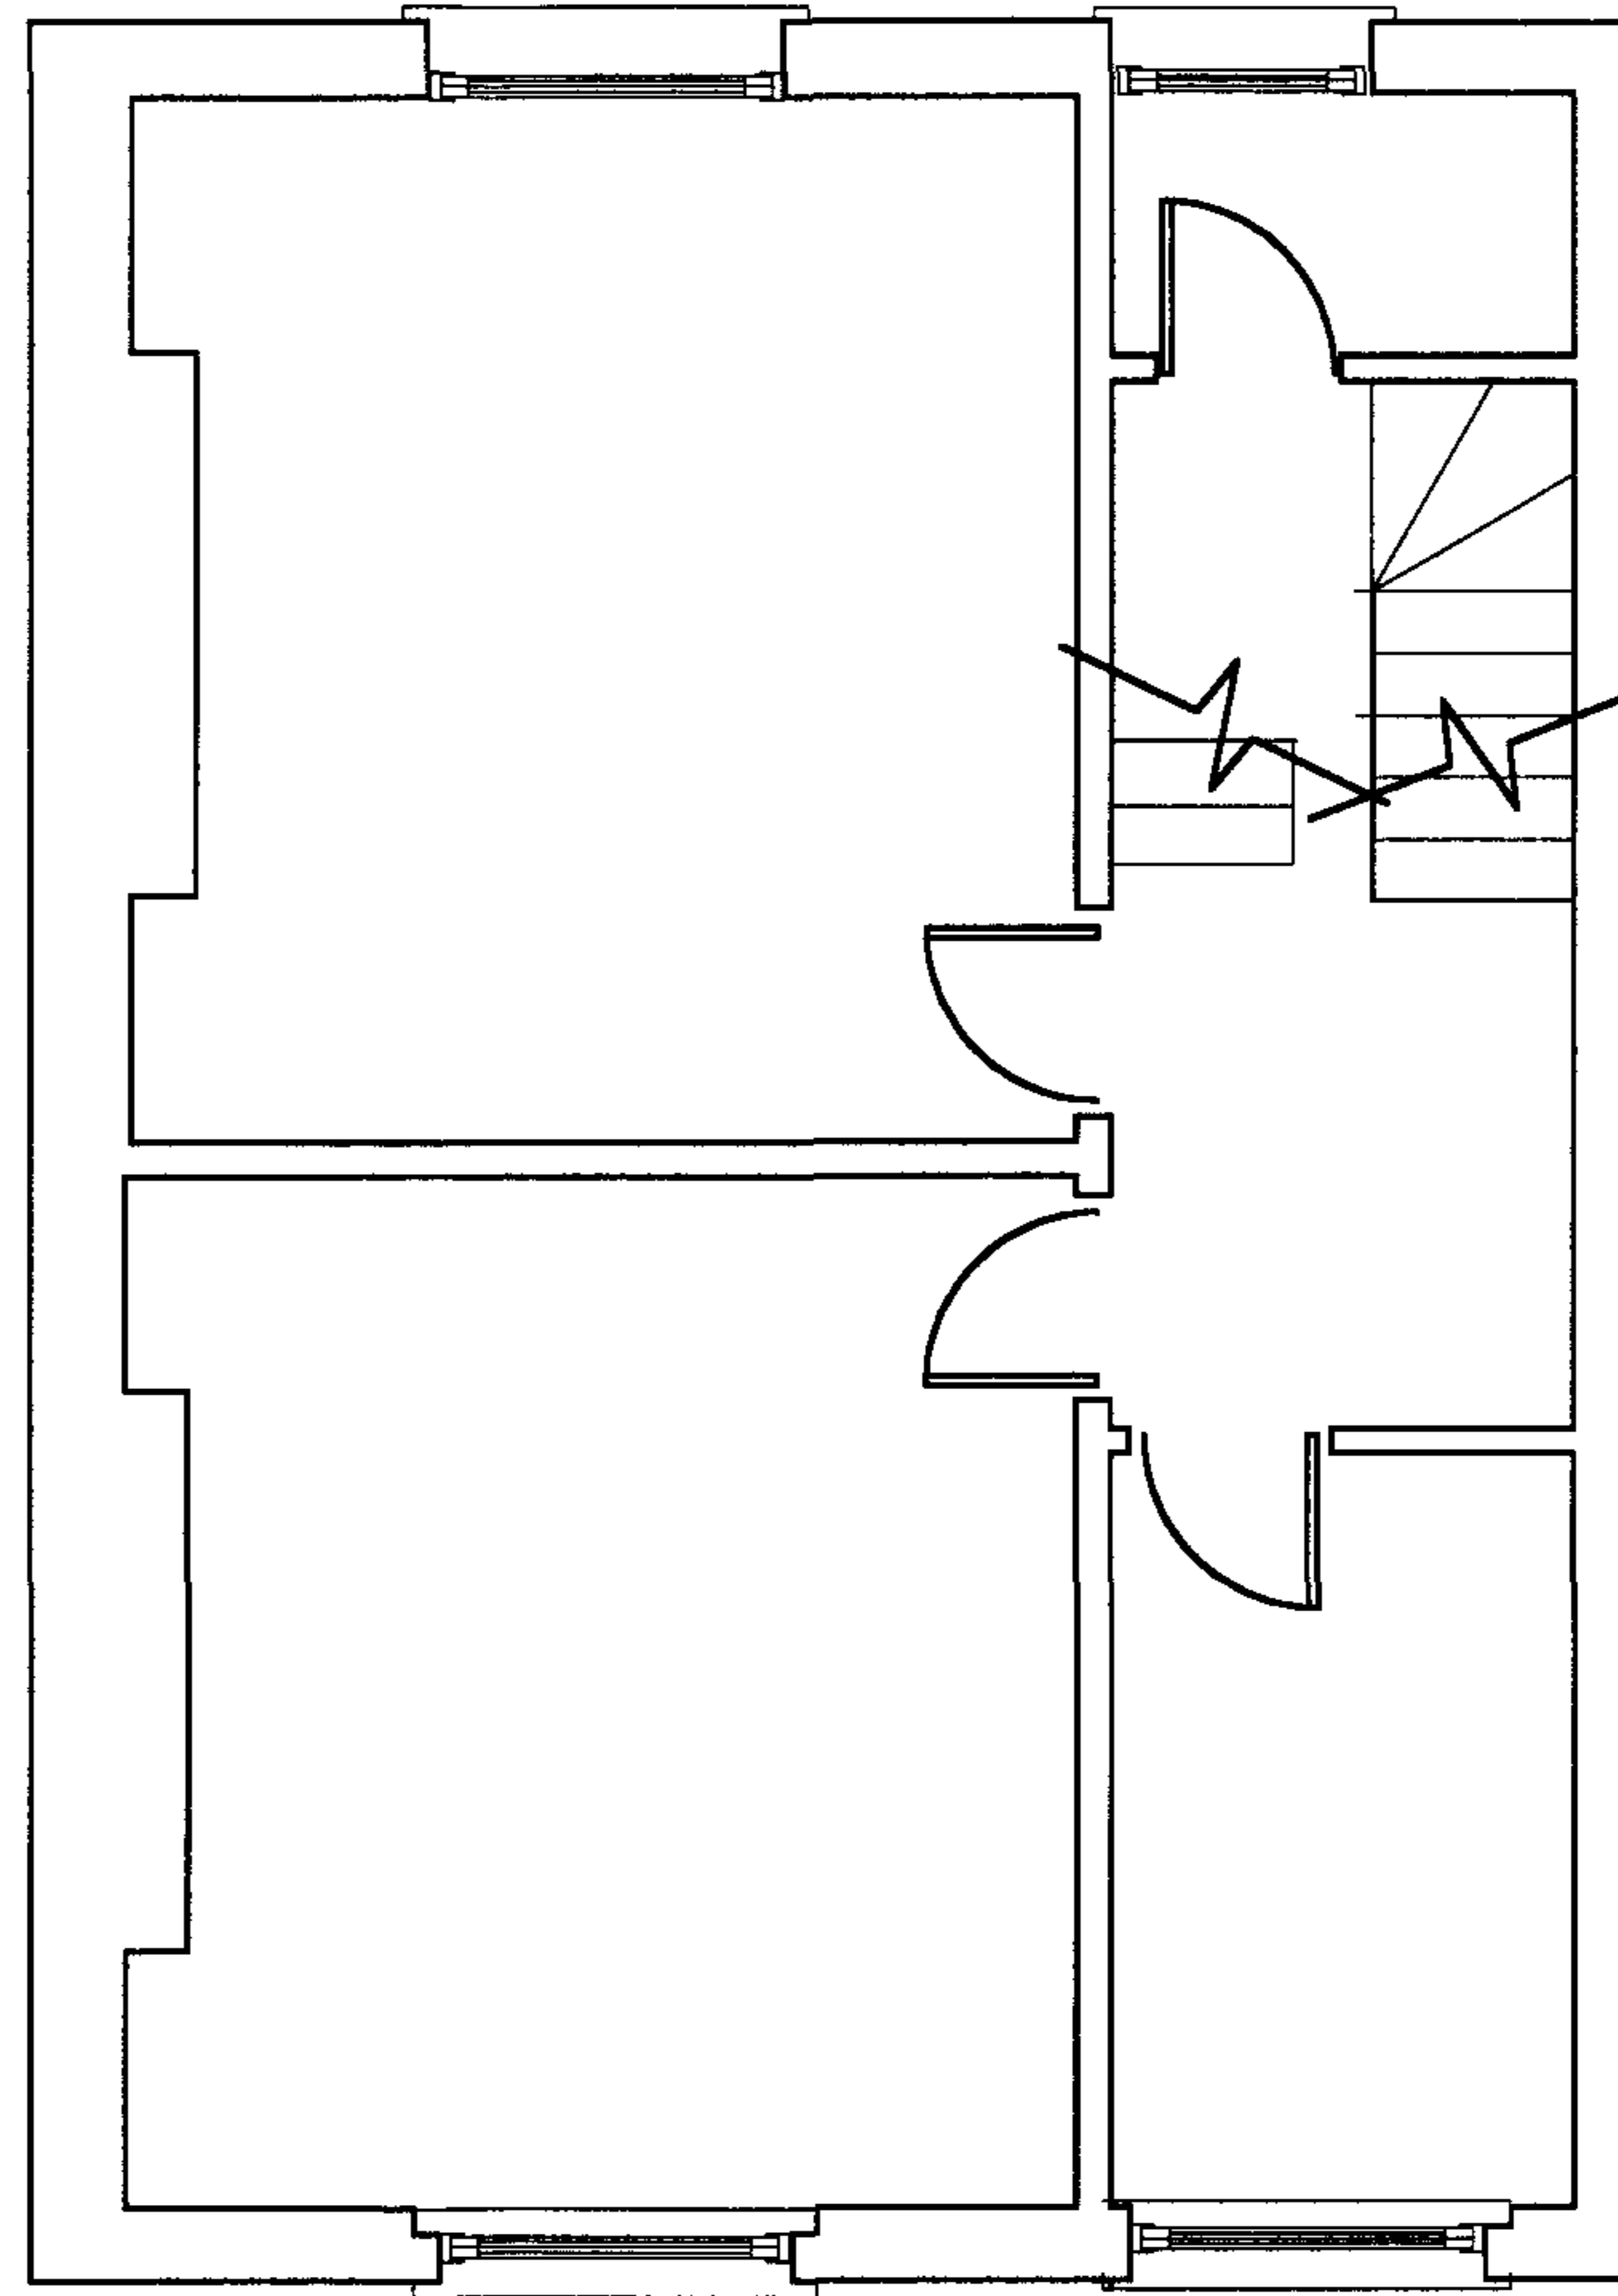

FLat B
Third Floor

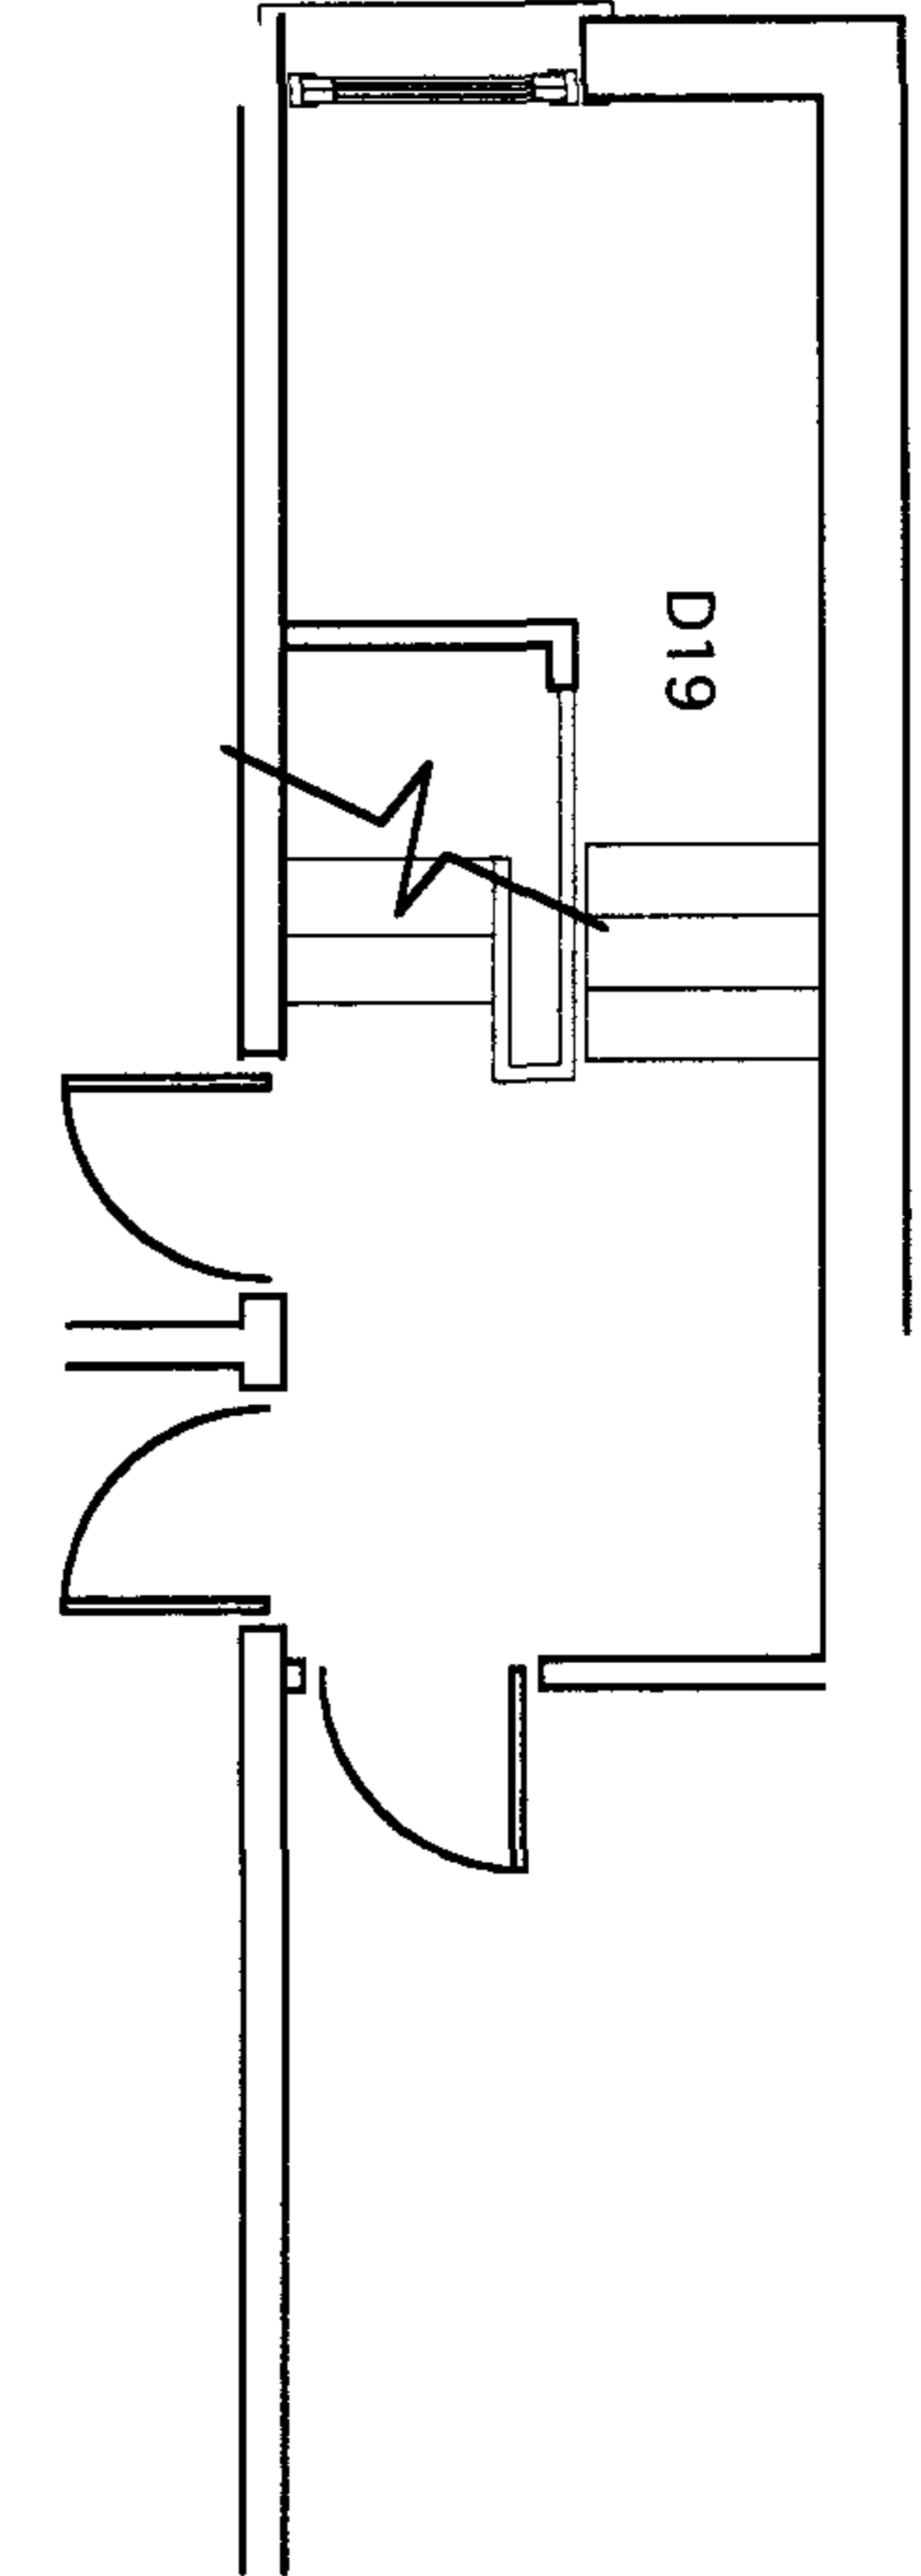

2003/ 35 3 1/P 19

NOTE:

The existing building plans were scanned from estate agent's sales plans. These are not accurate therefore all layouts should be considered indicative only. Measurements to be taken on site - not from drawings.

WEBB:RIBA

1 07798 854 810 1 0870 051 9083 • WEBB.RIBA@rtch-nell.demon.co.uk
architect 82 brondesbury villas london nw6 8ad

907.0102.X

existing FF , SF and TF


scale - 1:50 @ a3
date - November 2003

108 Belsize Road, London NW6

revisions

NOTES

Drawing to be read in conjunction with consultants information.
Do not scale from drawing.
All dimensions to be checked on site.
Drawing only to be used for purposes indicated.
Notify Architect of any discrepancies.

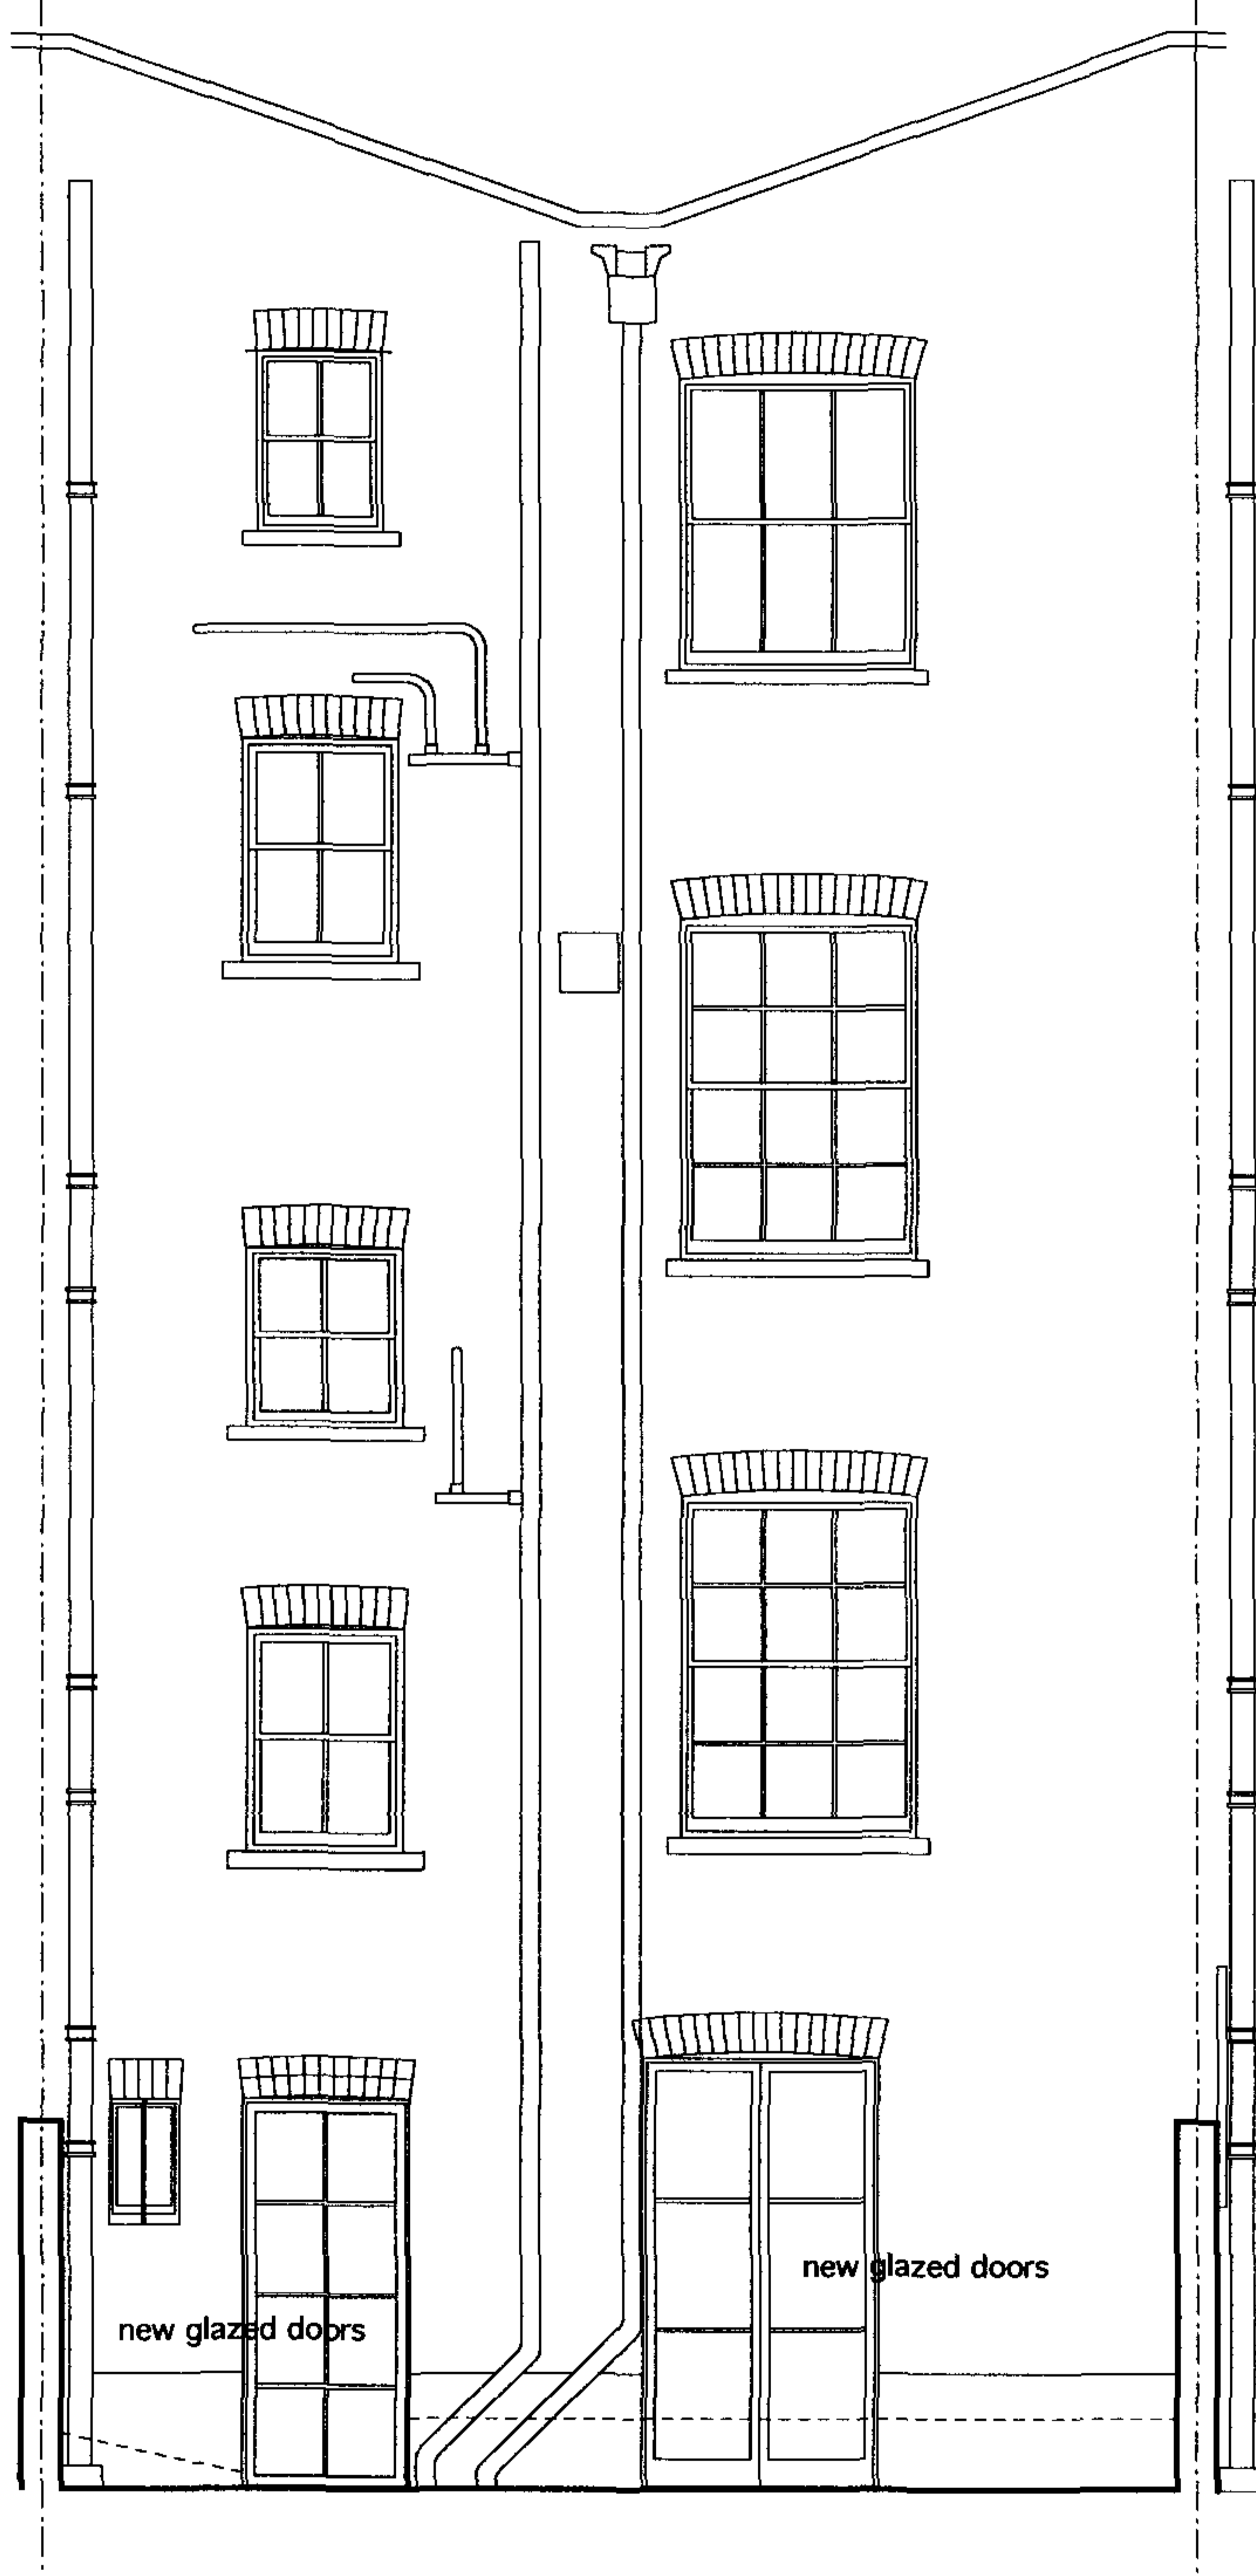

2003/3531/P 101

NOTE:
 The existing building plans were scanned from estate agent's sales plans. These are not accurate therefore all layouts should be considered indicative only. Measurements to be taken on site - not from drawings.


WEBB:RIBA
 architects
 1 07798 854 810 f 0870 051 9083 • WEBB:RIBA@rich-nai.demon.co.uk
 82 brondebury villas london nw6 8ed

907.0204.X
 proposed rear elevation

scale - 1:50 @ a3
 date - November 2003
 108 Belsize Road, London NW6

revisions

NOTES
 Drawing to be read in conjunction with consultants information.
 Do not scale from drawing.
 All dimensions to be checked on site.
 Drawing only to be used for purposes indicated.
 Not to be used for any other purposes.

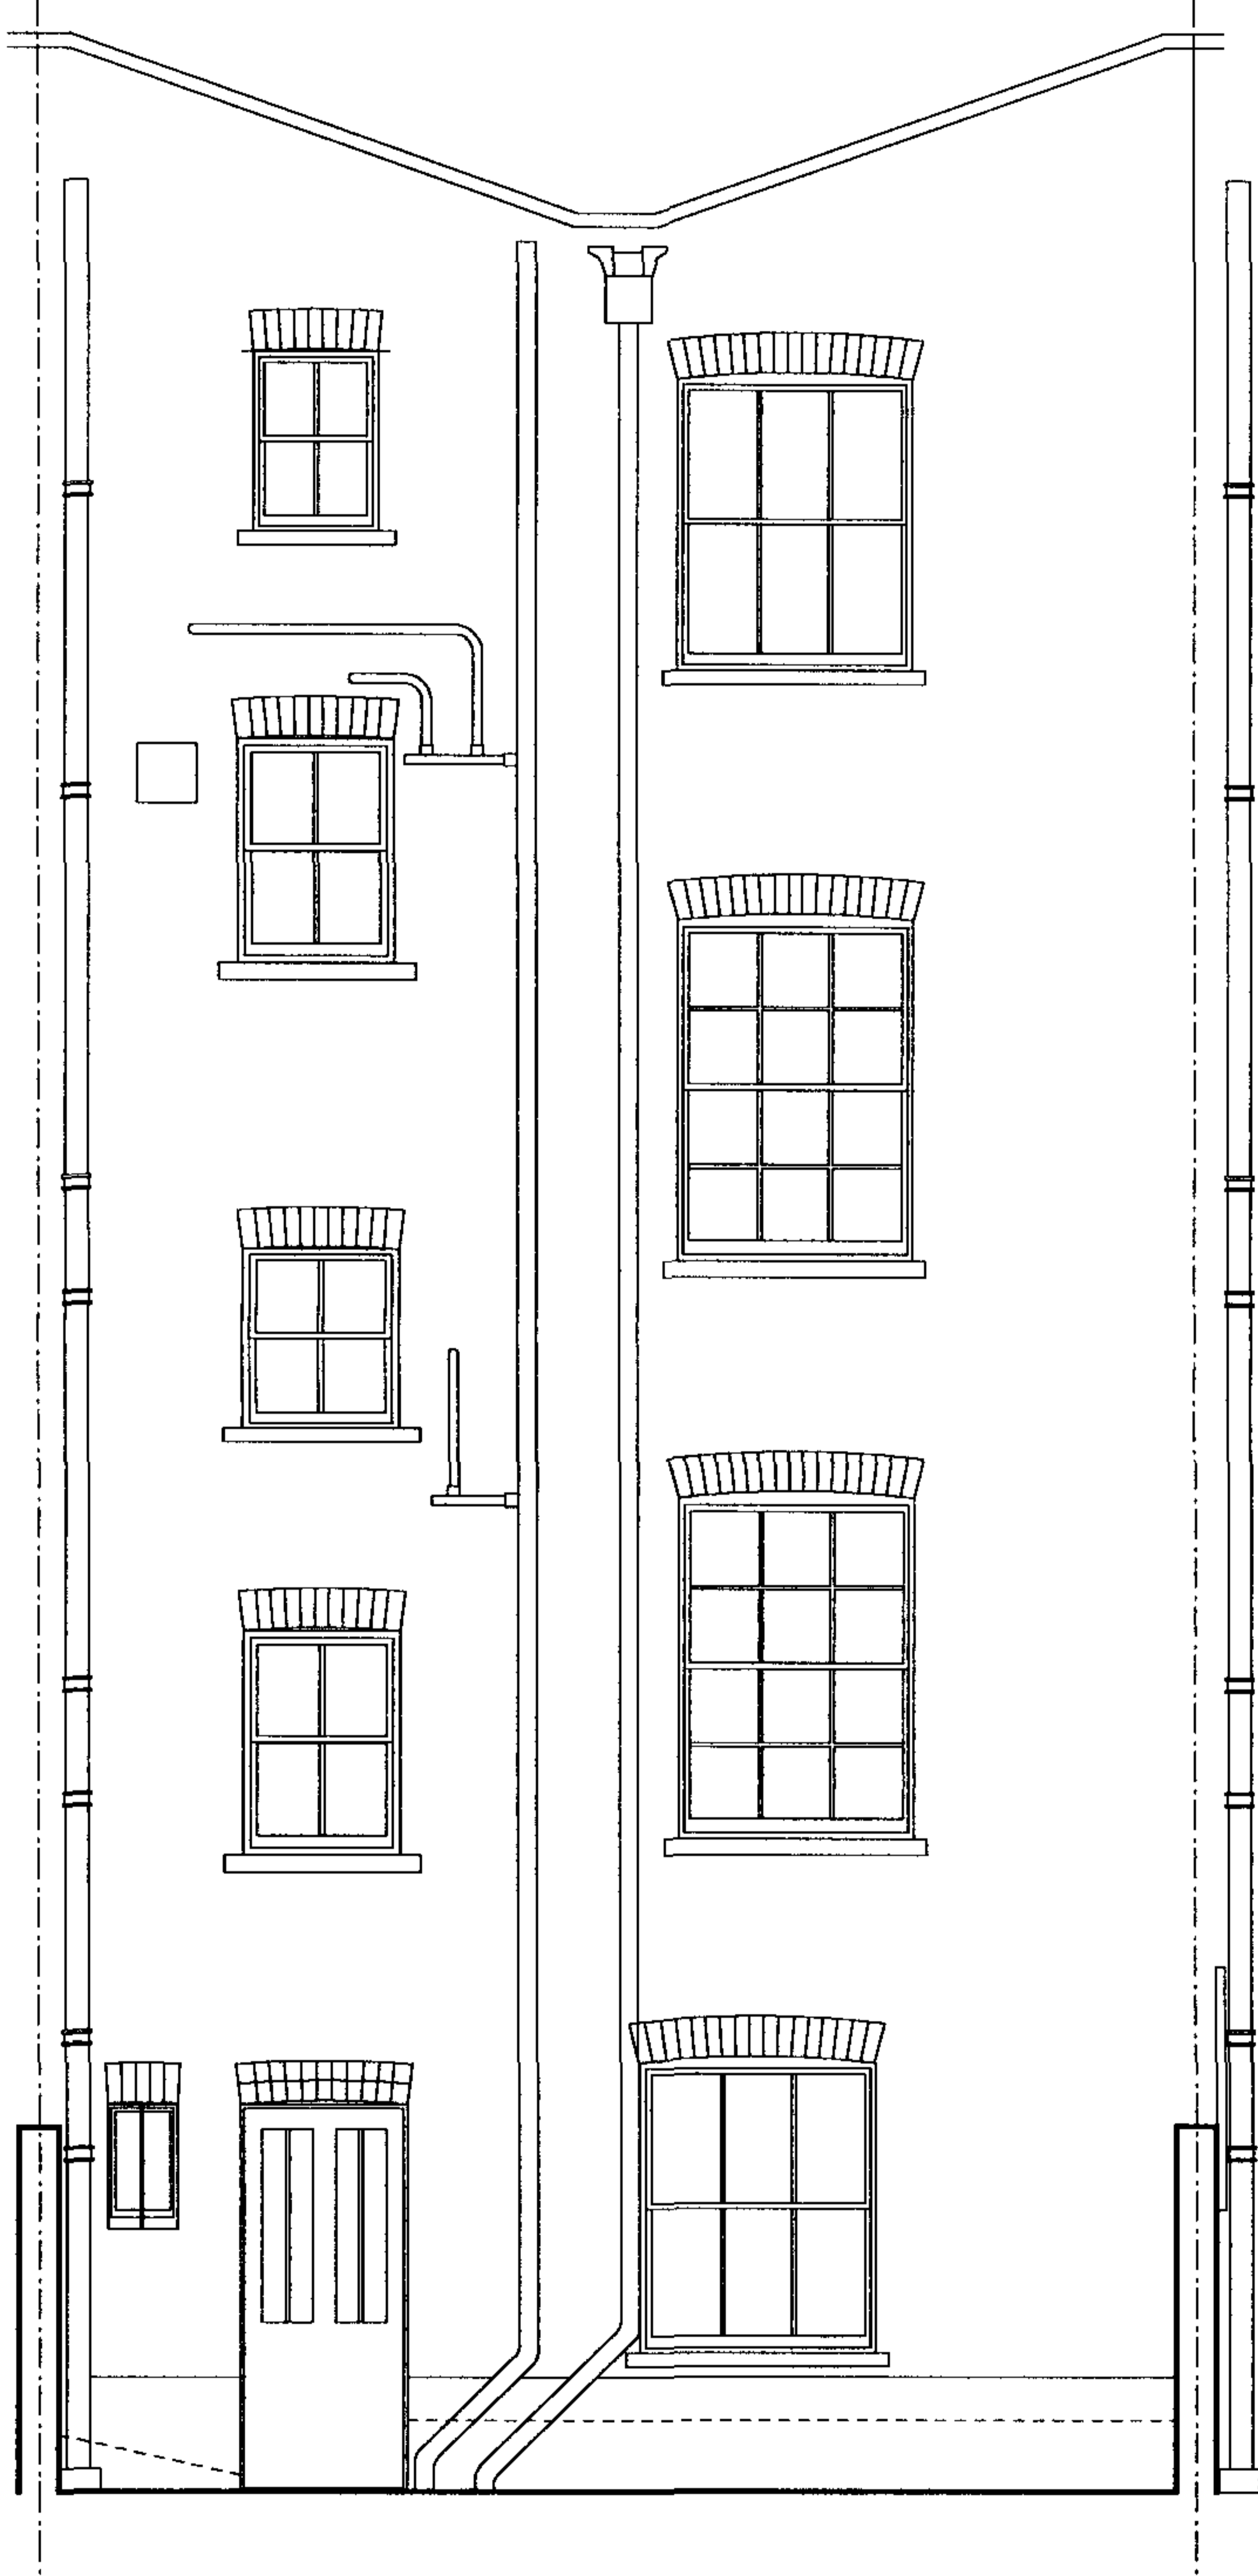

2003/ 3531/P.1

NOTE:
 The existing building plans were scanned from estate agent's sales plans. These are not accurate therefore all layouts should be considered indicative only. Measurements to be taken on site - not from drawings.

WEBB·RIBA
 architects
 t 0796 854 810 f 0870 051 9083 • WEBB.RIBA@rich-net.demon.co.uk
 82 Brondesbury Villas London NW6 6AD

907.0104.X
 existing rear elevation

scale - 1:50 @ a3
 date - November 2003

108 Belsize Road, London NW6

revisions

NOTES
 Drawing to be read in conjunction with consultants information. Do not scale from drawing. All dimensions to be checked on site. Drawing only to be used for purposes indicated. Notify Architect of any discrepancies.



2003/ 3531/P 10

NOTE:
 The existing building plans were scanned from estate agent's sales plans. These are not accurate therefore all layouts should be considered indicative only. Measurements to be taken on site - not from drawings.

WEBB:RIBA
 107708 854 610 10870 051 9083 • WEBB:RIBA@tech-nial.demon.co.uk
 architect 82 bronckesbury vilas london nw6 6ad

907.0103.X
 existing front elevation

scale - 1:50 @ a3
 date - November 2003
 108 Belsize Road, London NW6

revisions

NOTES
 Drawing to be read in conjunction with consultants information.
 Do not scale from drawing.
 All dimensions to be checked on site.
 Drawing only to be used for purposes indicated.
 Notify Architect of any discrepancies.

Proposed front elevation



NOTE:
 The existing building plans were scanned from estate agent's sales plans. These are not accurate therefore all layouts should be considered indicative only. Measurements to be taken on site - not from drawings.

revisions

scale - 1:50 @ a3
 date - November 2003

907.0203.X
 proposed front elevation

WEBB:RIBA
 107790 654 810 70870 051 9083 • WEBB:RIBA@rch-net.demon.co.uk
 82, Brondesbury Villas London NW6 6AD
 architect

108 Belsize Road, London NW6

NOTES
 Drawing to be read in conjunction with consultants information.
 Do not scale from drawing.
 All dimensions to be checked on site.
 Drawing only to be used for purposes indicated.
 Notify Architect of any discrepancies.