




BATHROOM 2 R04

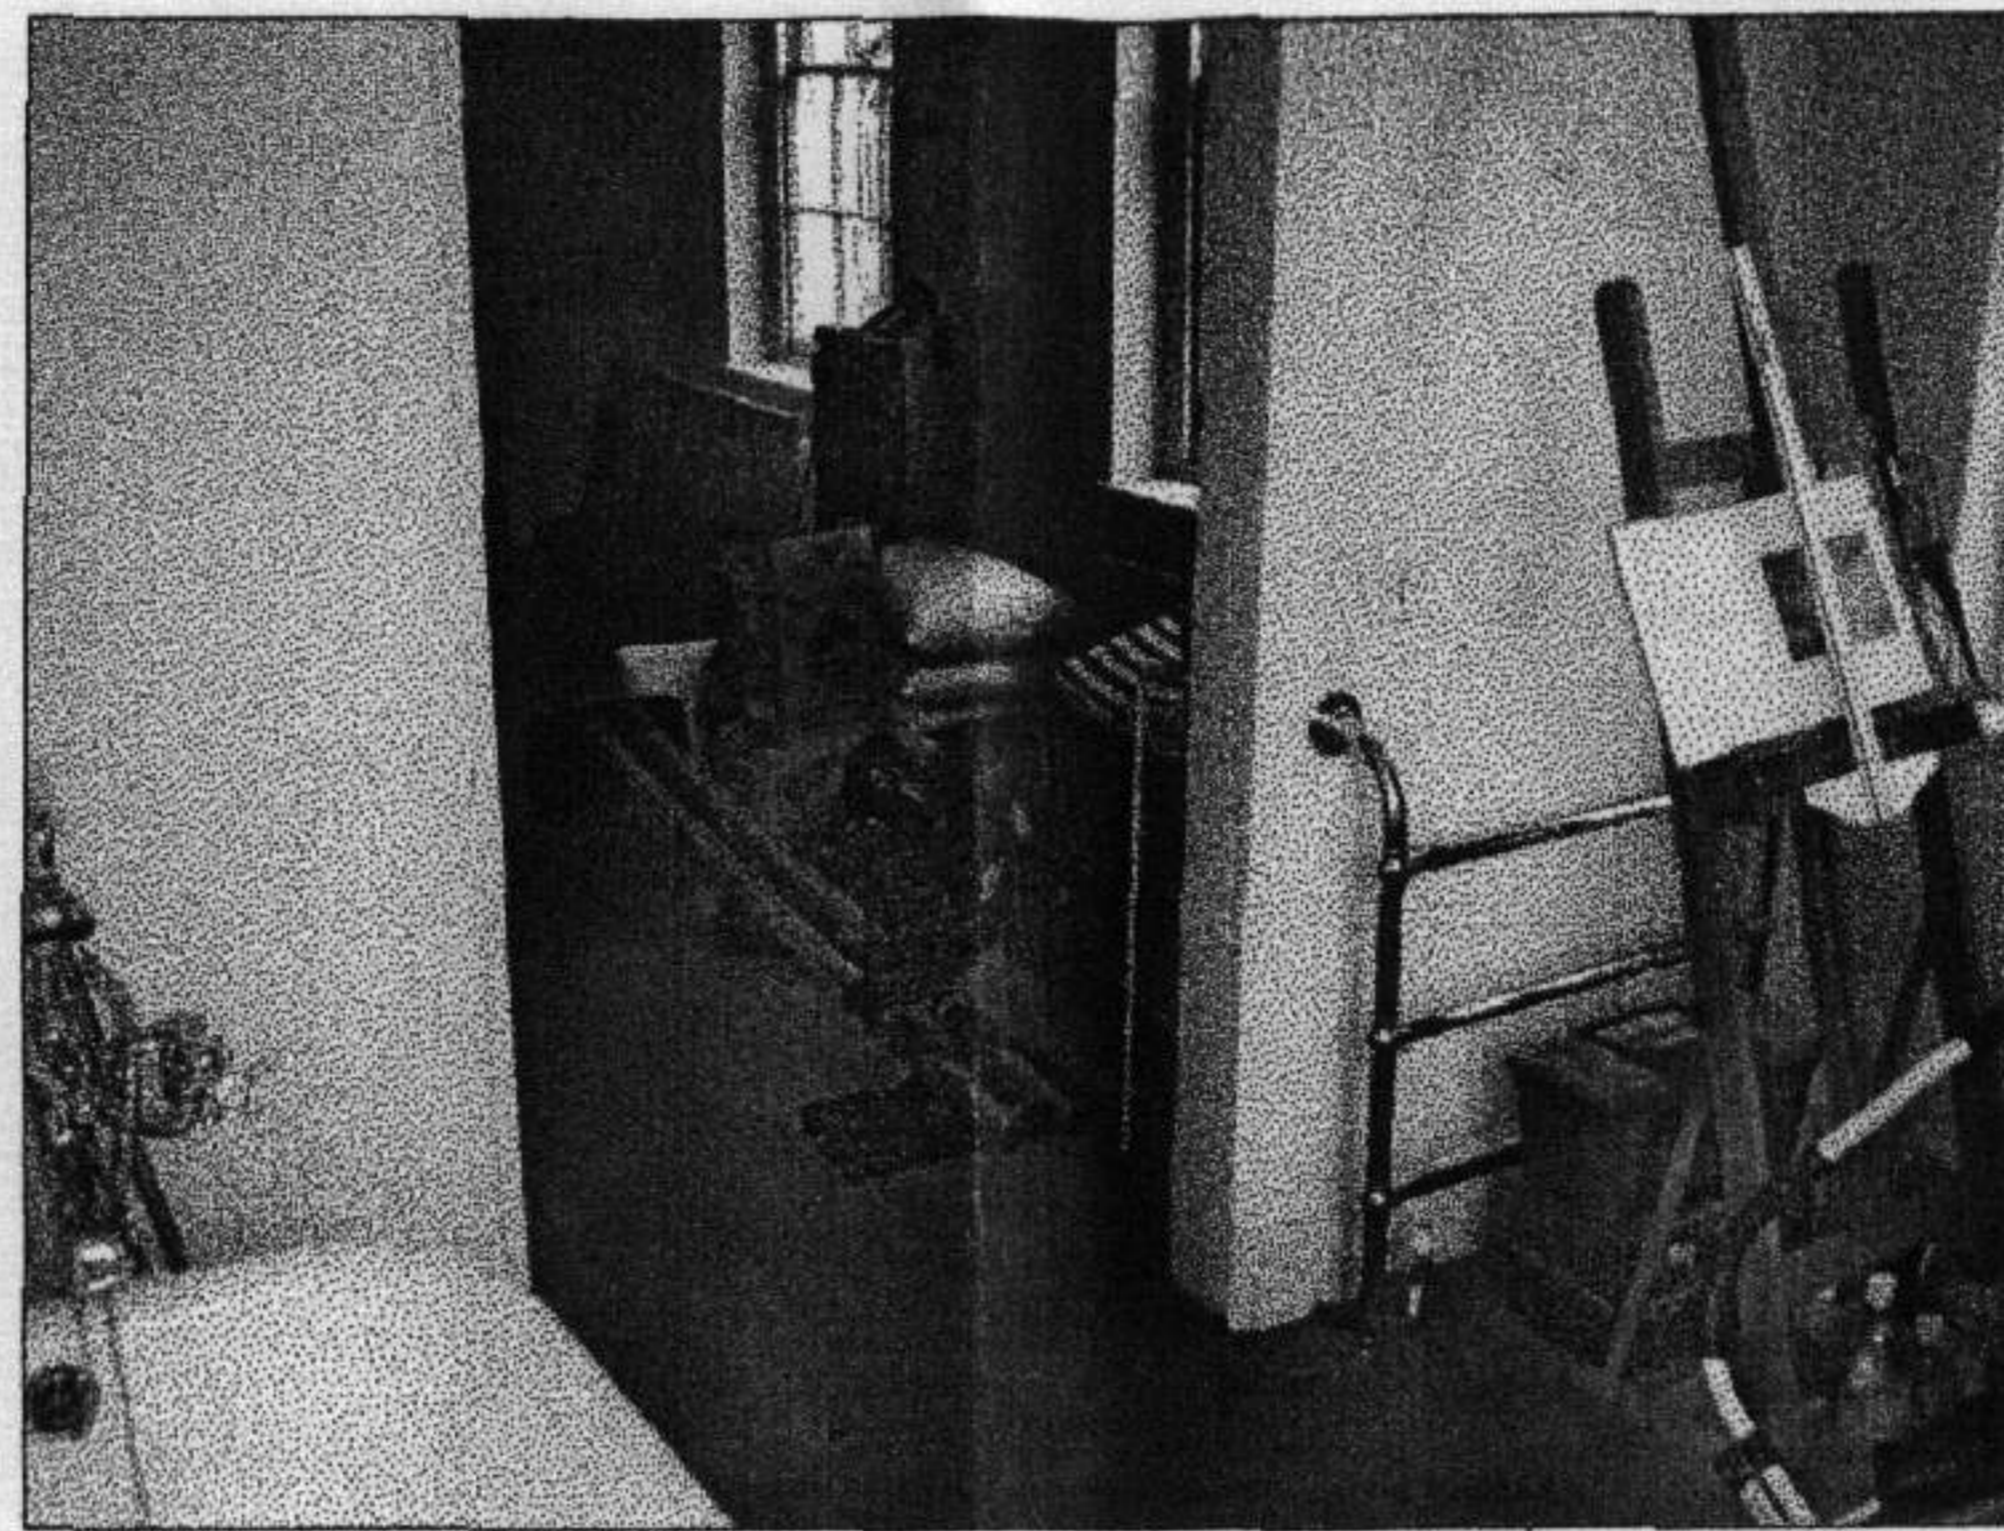


DOOR D03/01 BATHROOM 2/BEDROOM 2

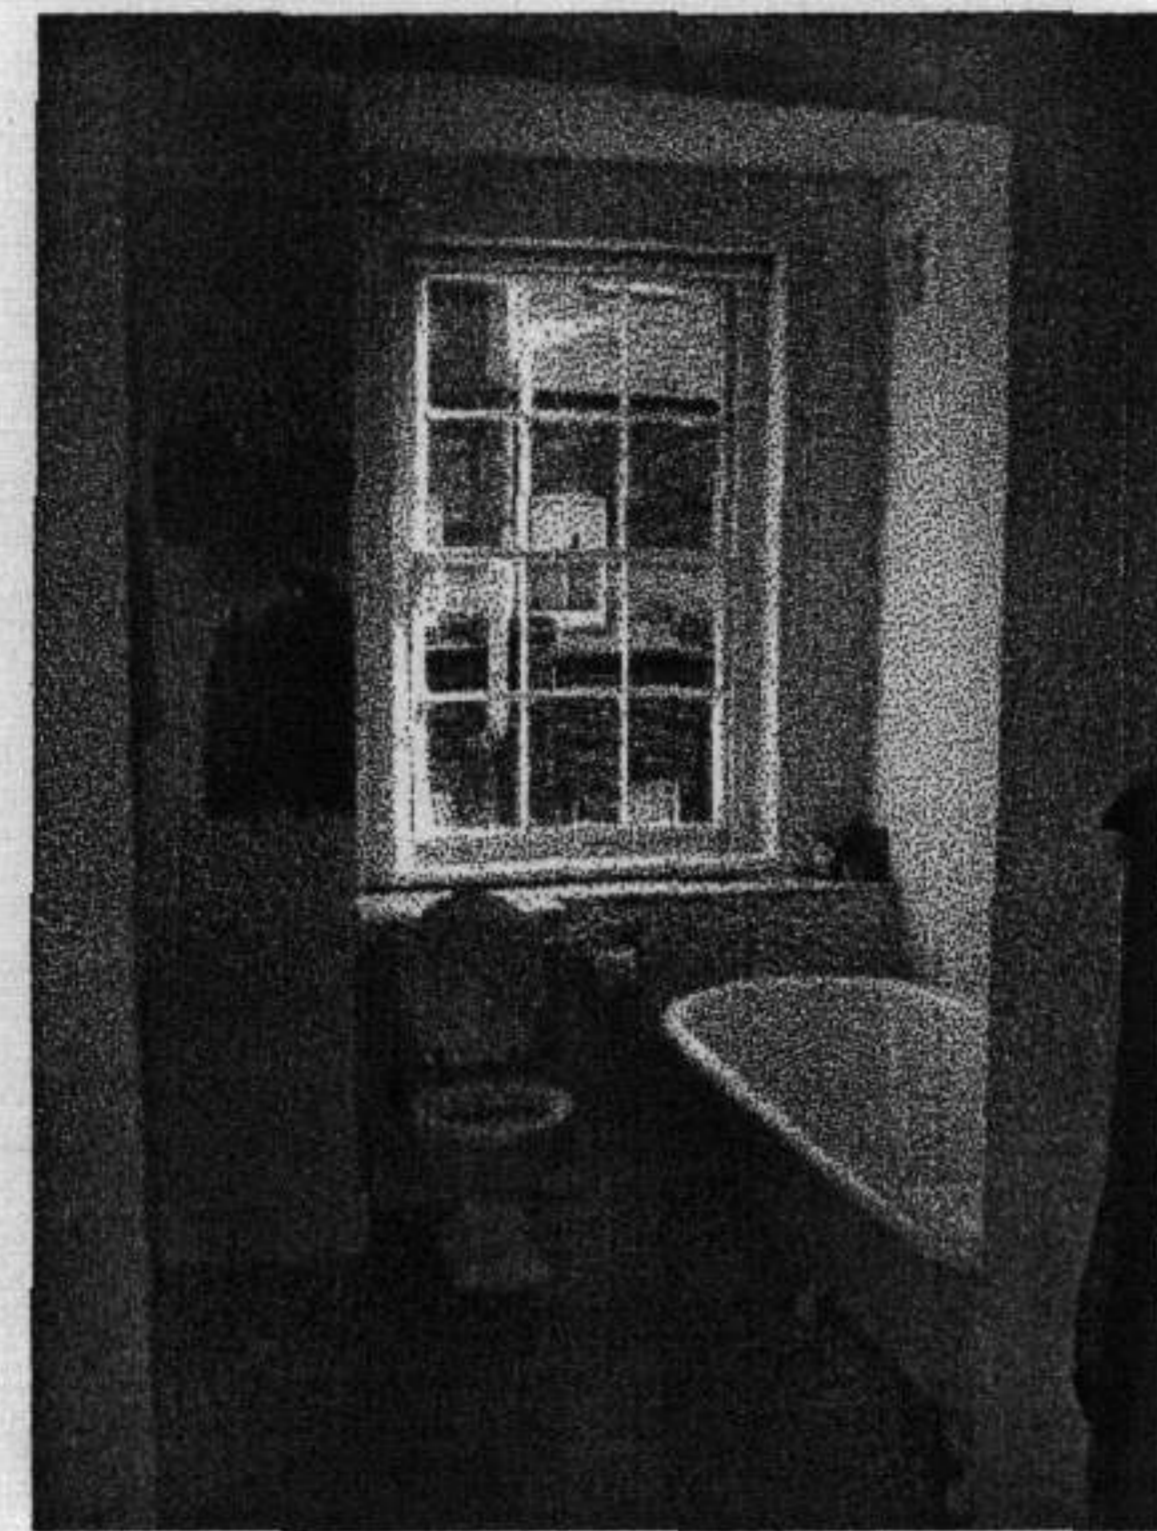



BEDROOM 2 R03

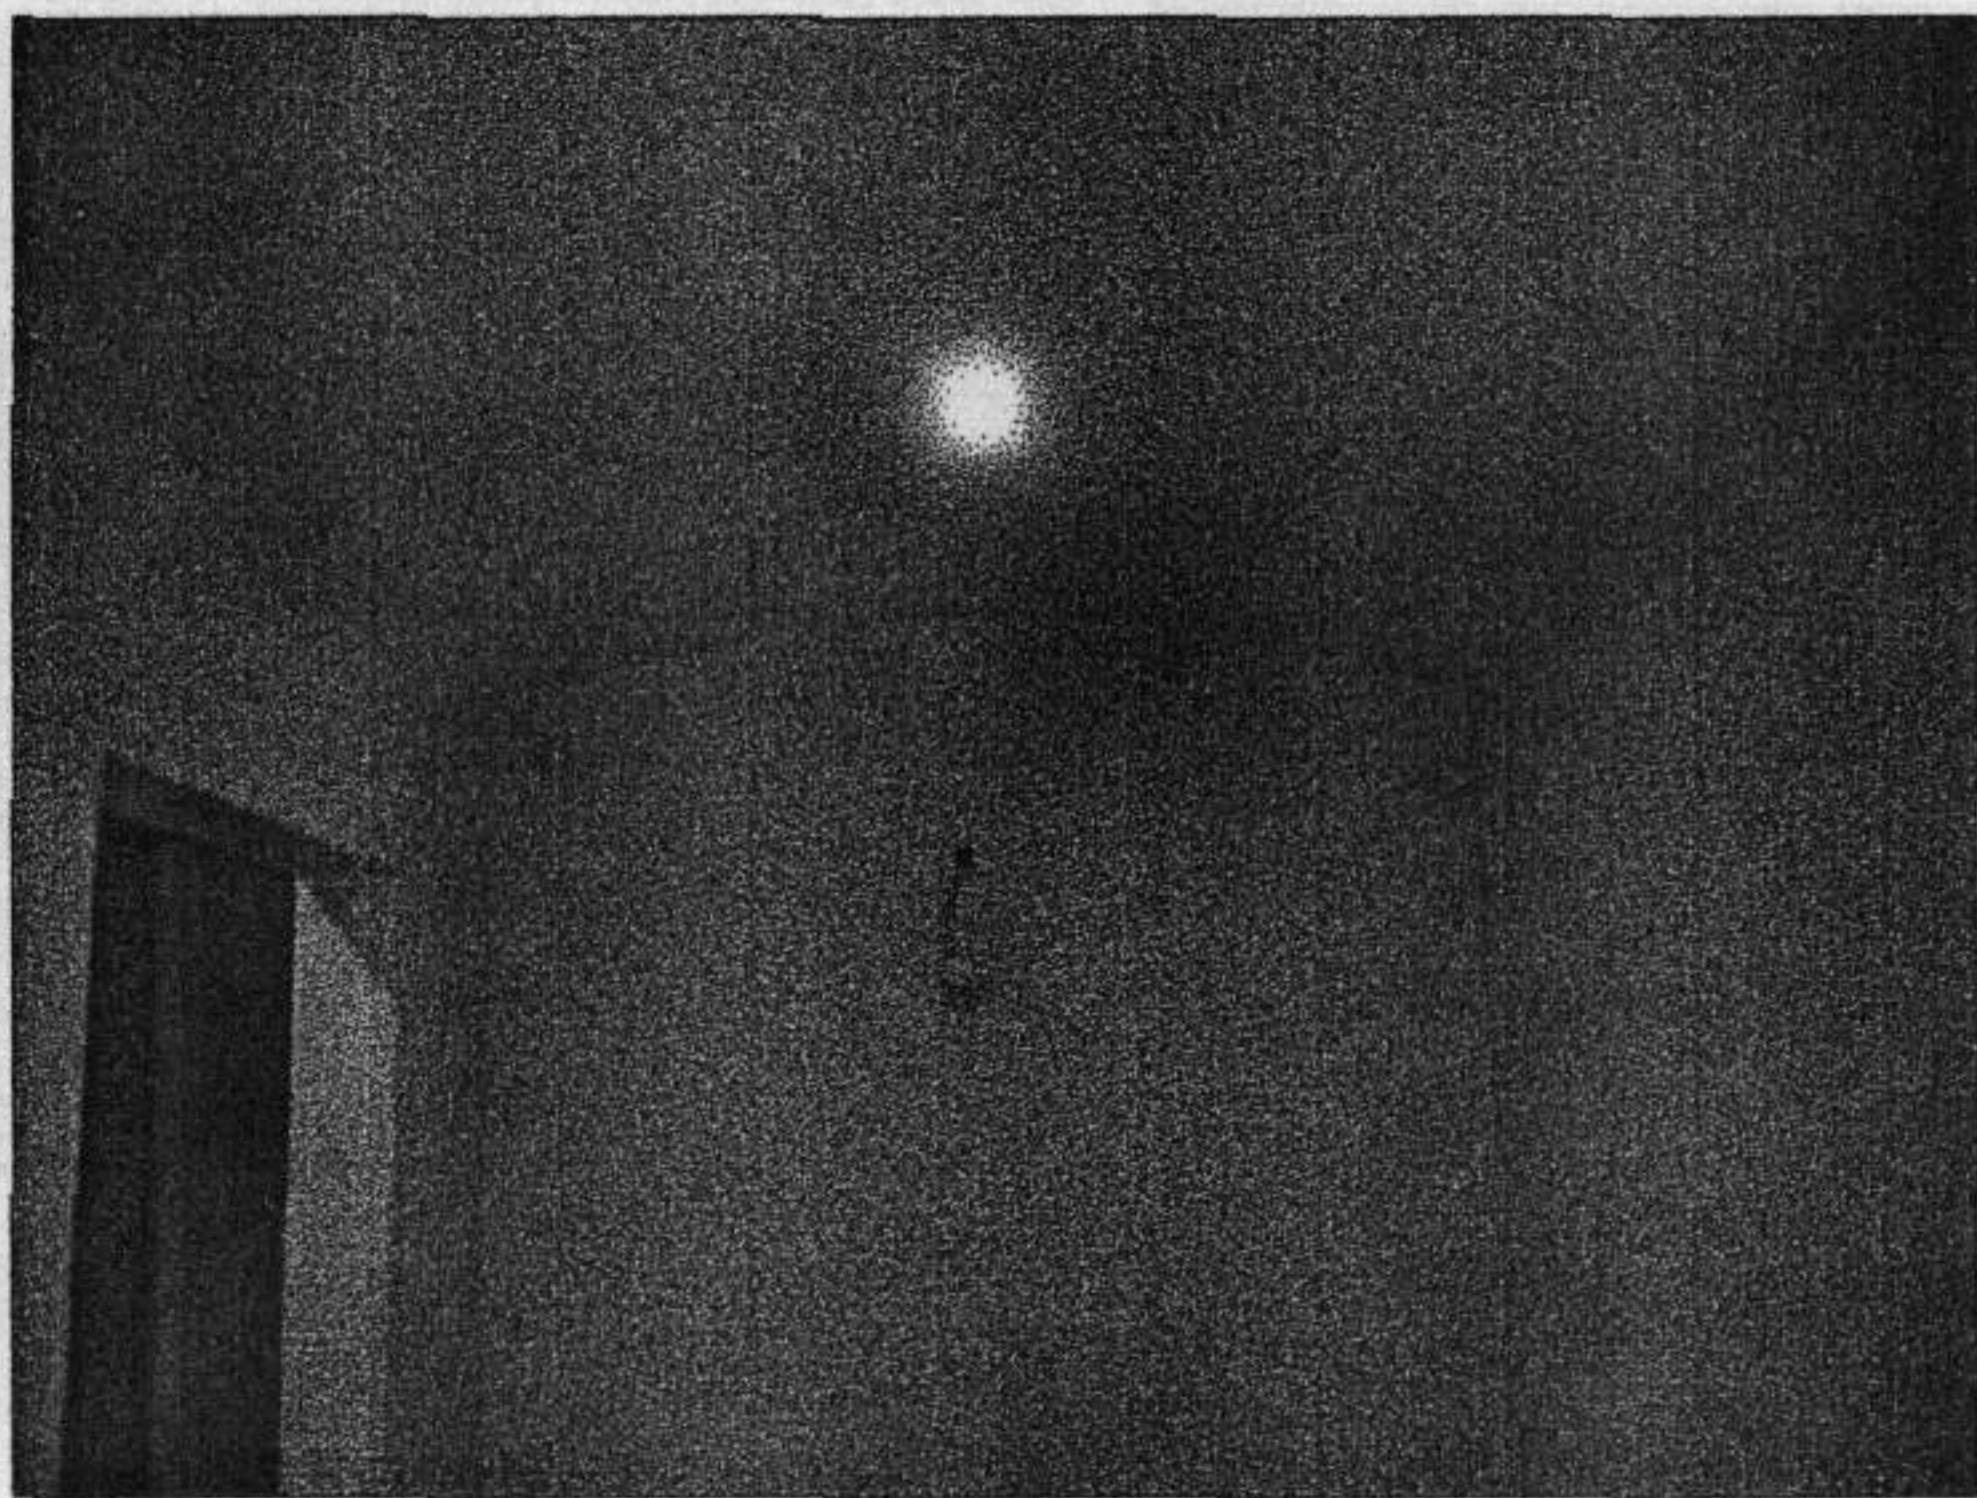

MASTER BEDROOM LOBBY R07

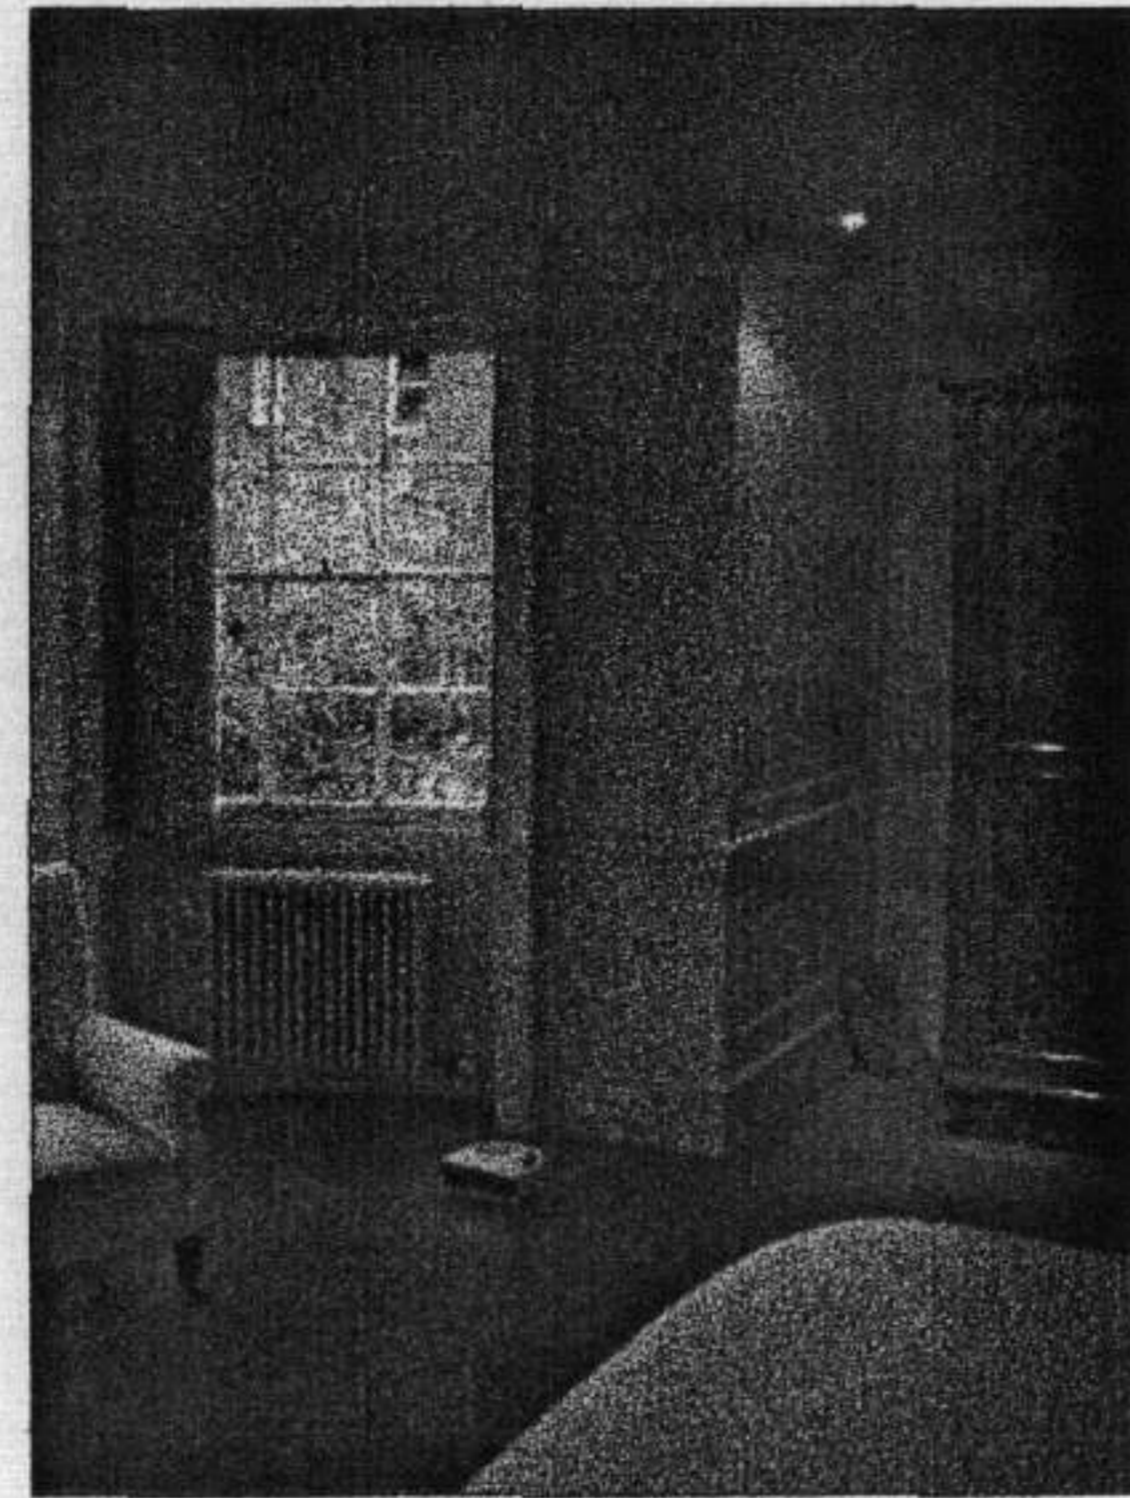

MASTER BEDROOM R06

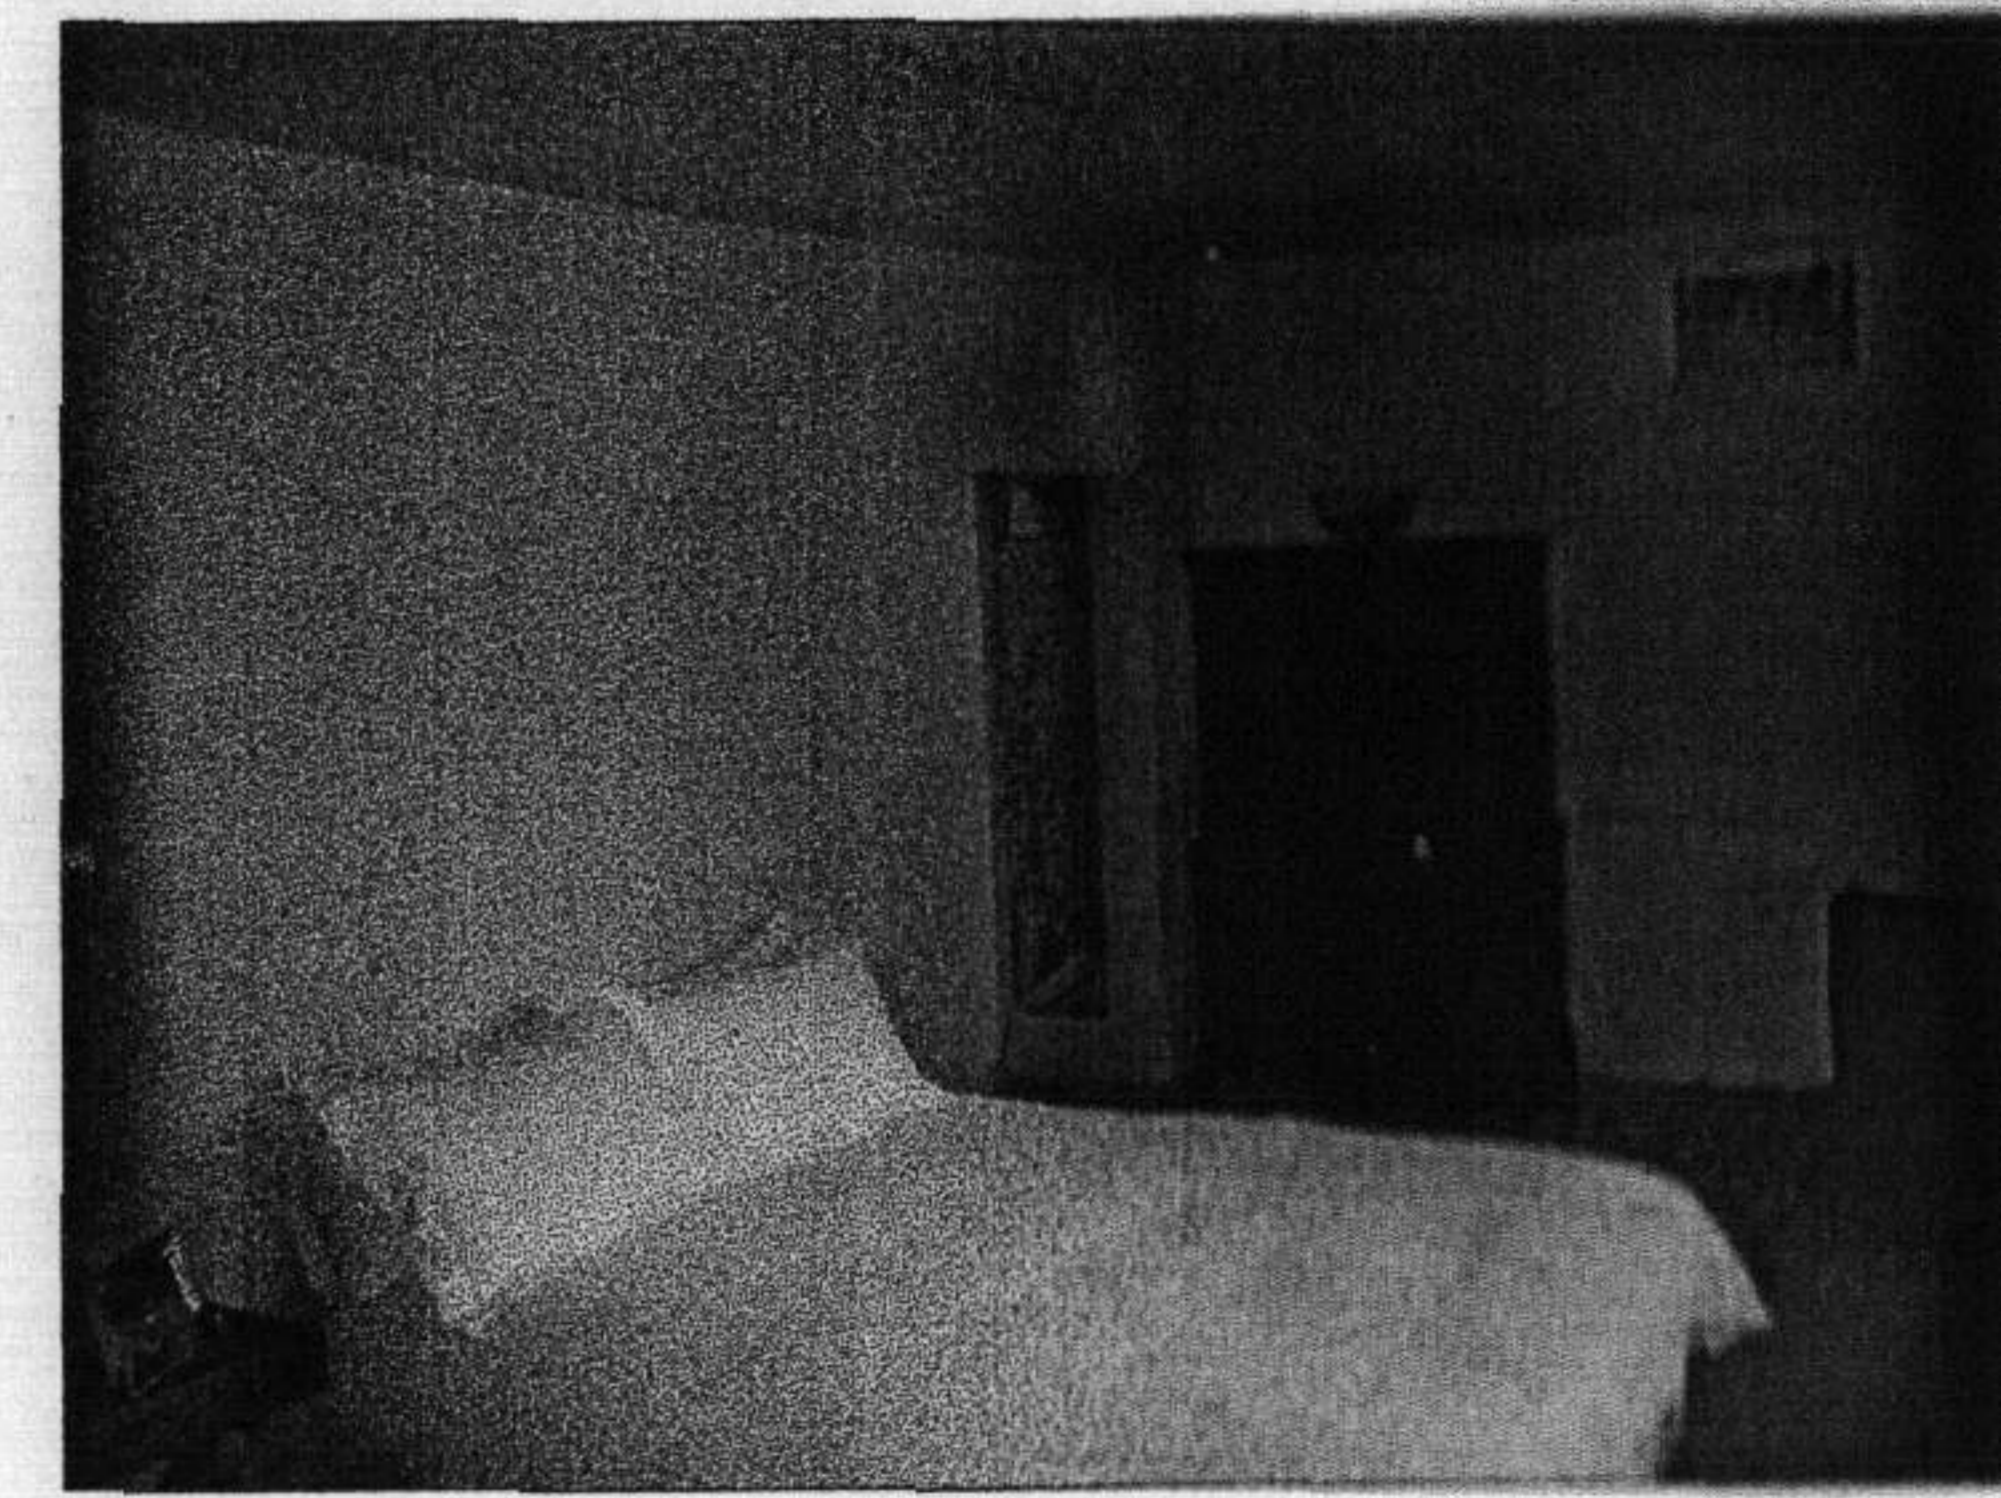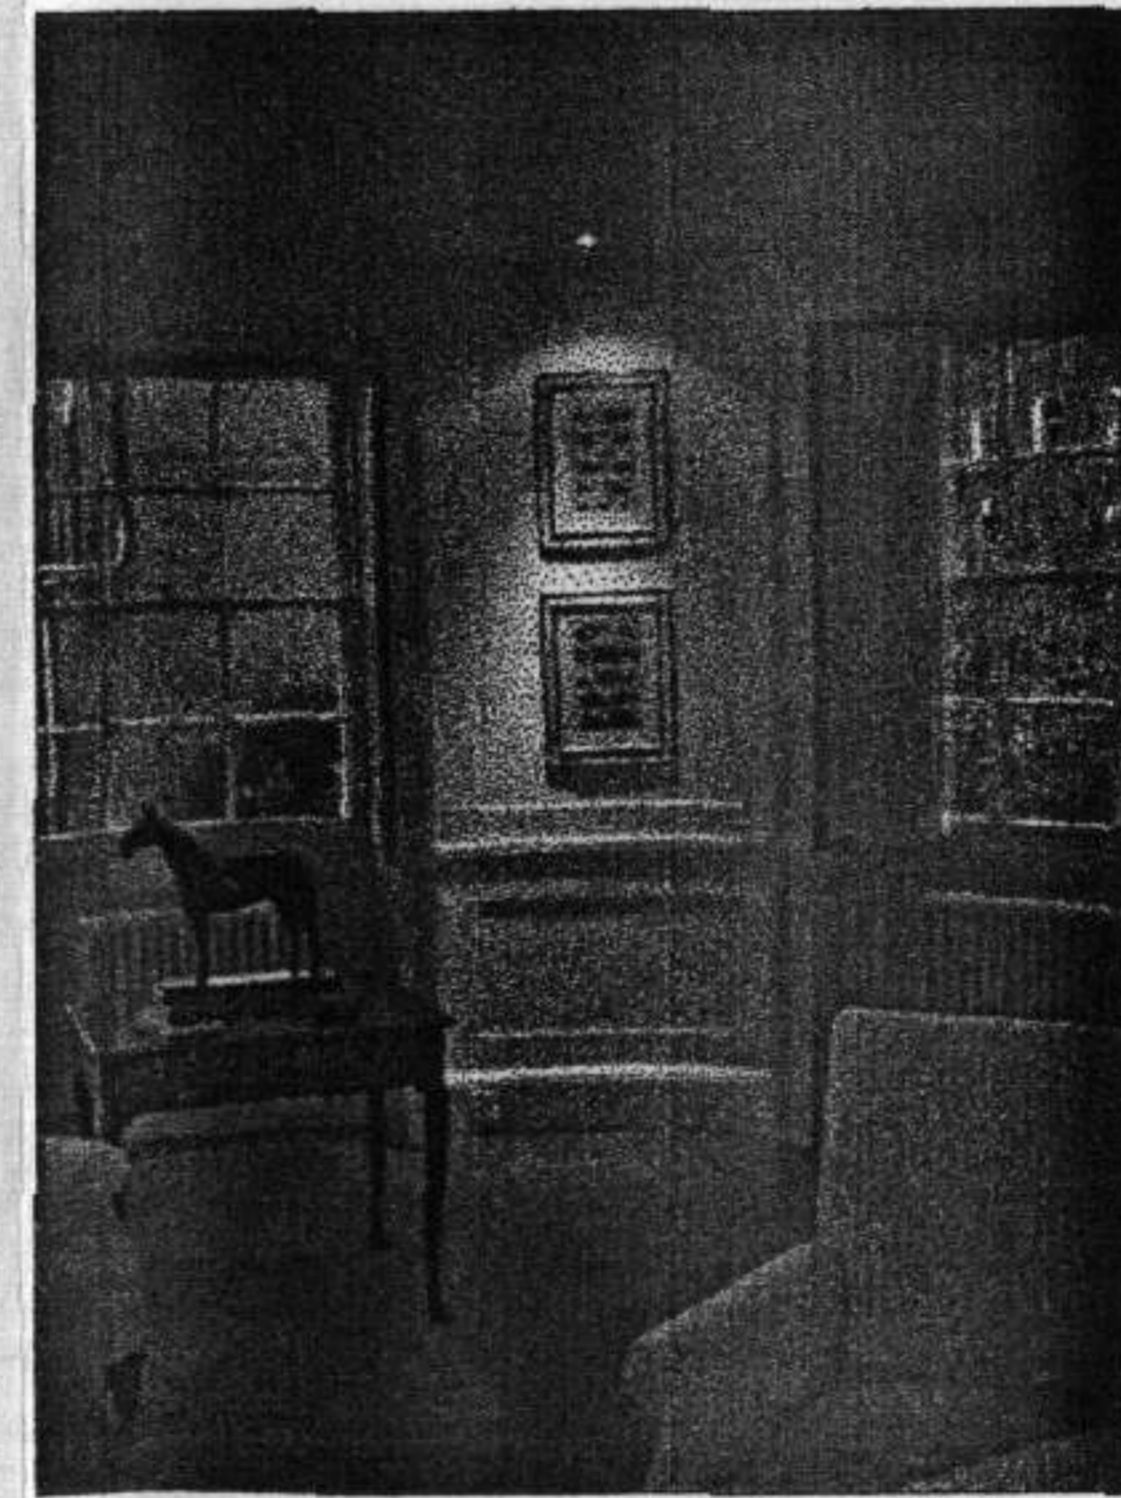

2003/3314/L

GARDNOR HOUSE, HAMPSTEAD, LONDON NW6

LISTED BUILDING CONSENT




TREVOR | LAHIFF ARCHITECTS
 geneva house
 99 knatchbull road
 london SE5 9QU
 design@tlastudio.co.uk
 www.tlastudio.co.uk
 T +44(0)20 7737 6181
 F +44(0)20 7326 0349

CLIENT GERALD AND SIMONE
 DAVIDSON

- TREVOR LAHIFF ARCHITECTS
1. Do not scale off this drawing. All dimensions to be checked on site
 2. issued only for purpose indicated
 3. The drawing is to be read in conjunction with consultants information
 4. This drawing is copyright of TLA and may not be copied, altered or reproduced in any way or passed to a third party without our written consent

EXISTING

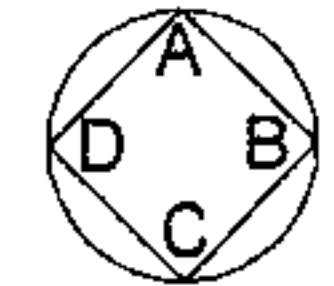

NOTES


2003/3314/L

JOB GARDNOR HOUSE
 FLASK WALK
 LONDON NW3 1HA

TITLE SITE / LOCATION PLAN

STATUS	PLANNING	PROJECT NO 722
SCALE	1/1000 @ A3	DWG 211000
DATE	NOVEMBER 2003	REV -

DRAWINGS	SCALE
722_211000 SITE / LOCATION PLAN	1:1000
722_211100 SECOND FLOOR PLAN EXISTING	1:50
722_211110 SECOND FLOOR PLAN NEW WALLS LAYOUT	1:50
722_221000 SECOND FLOOR PLAN PROPOSED	1:50

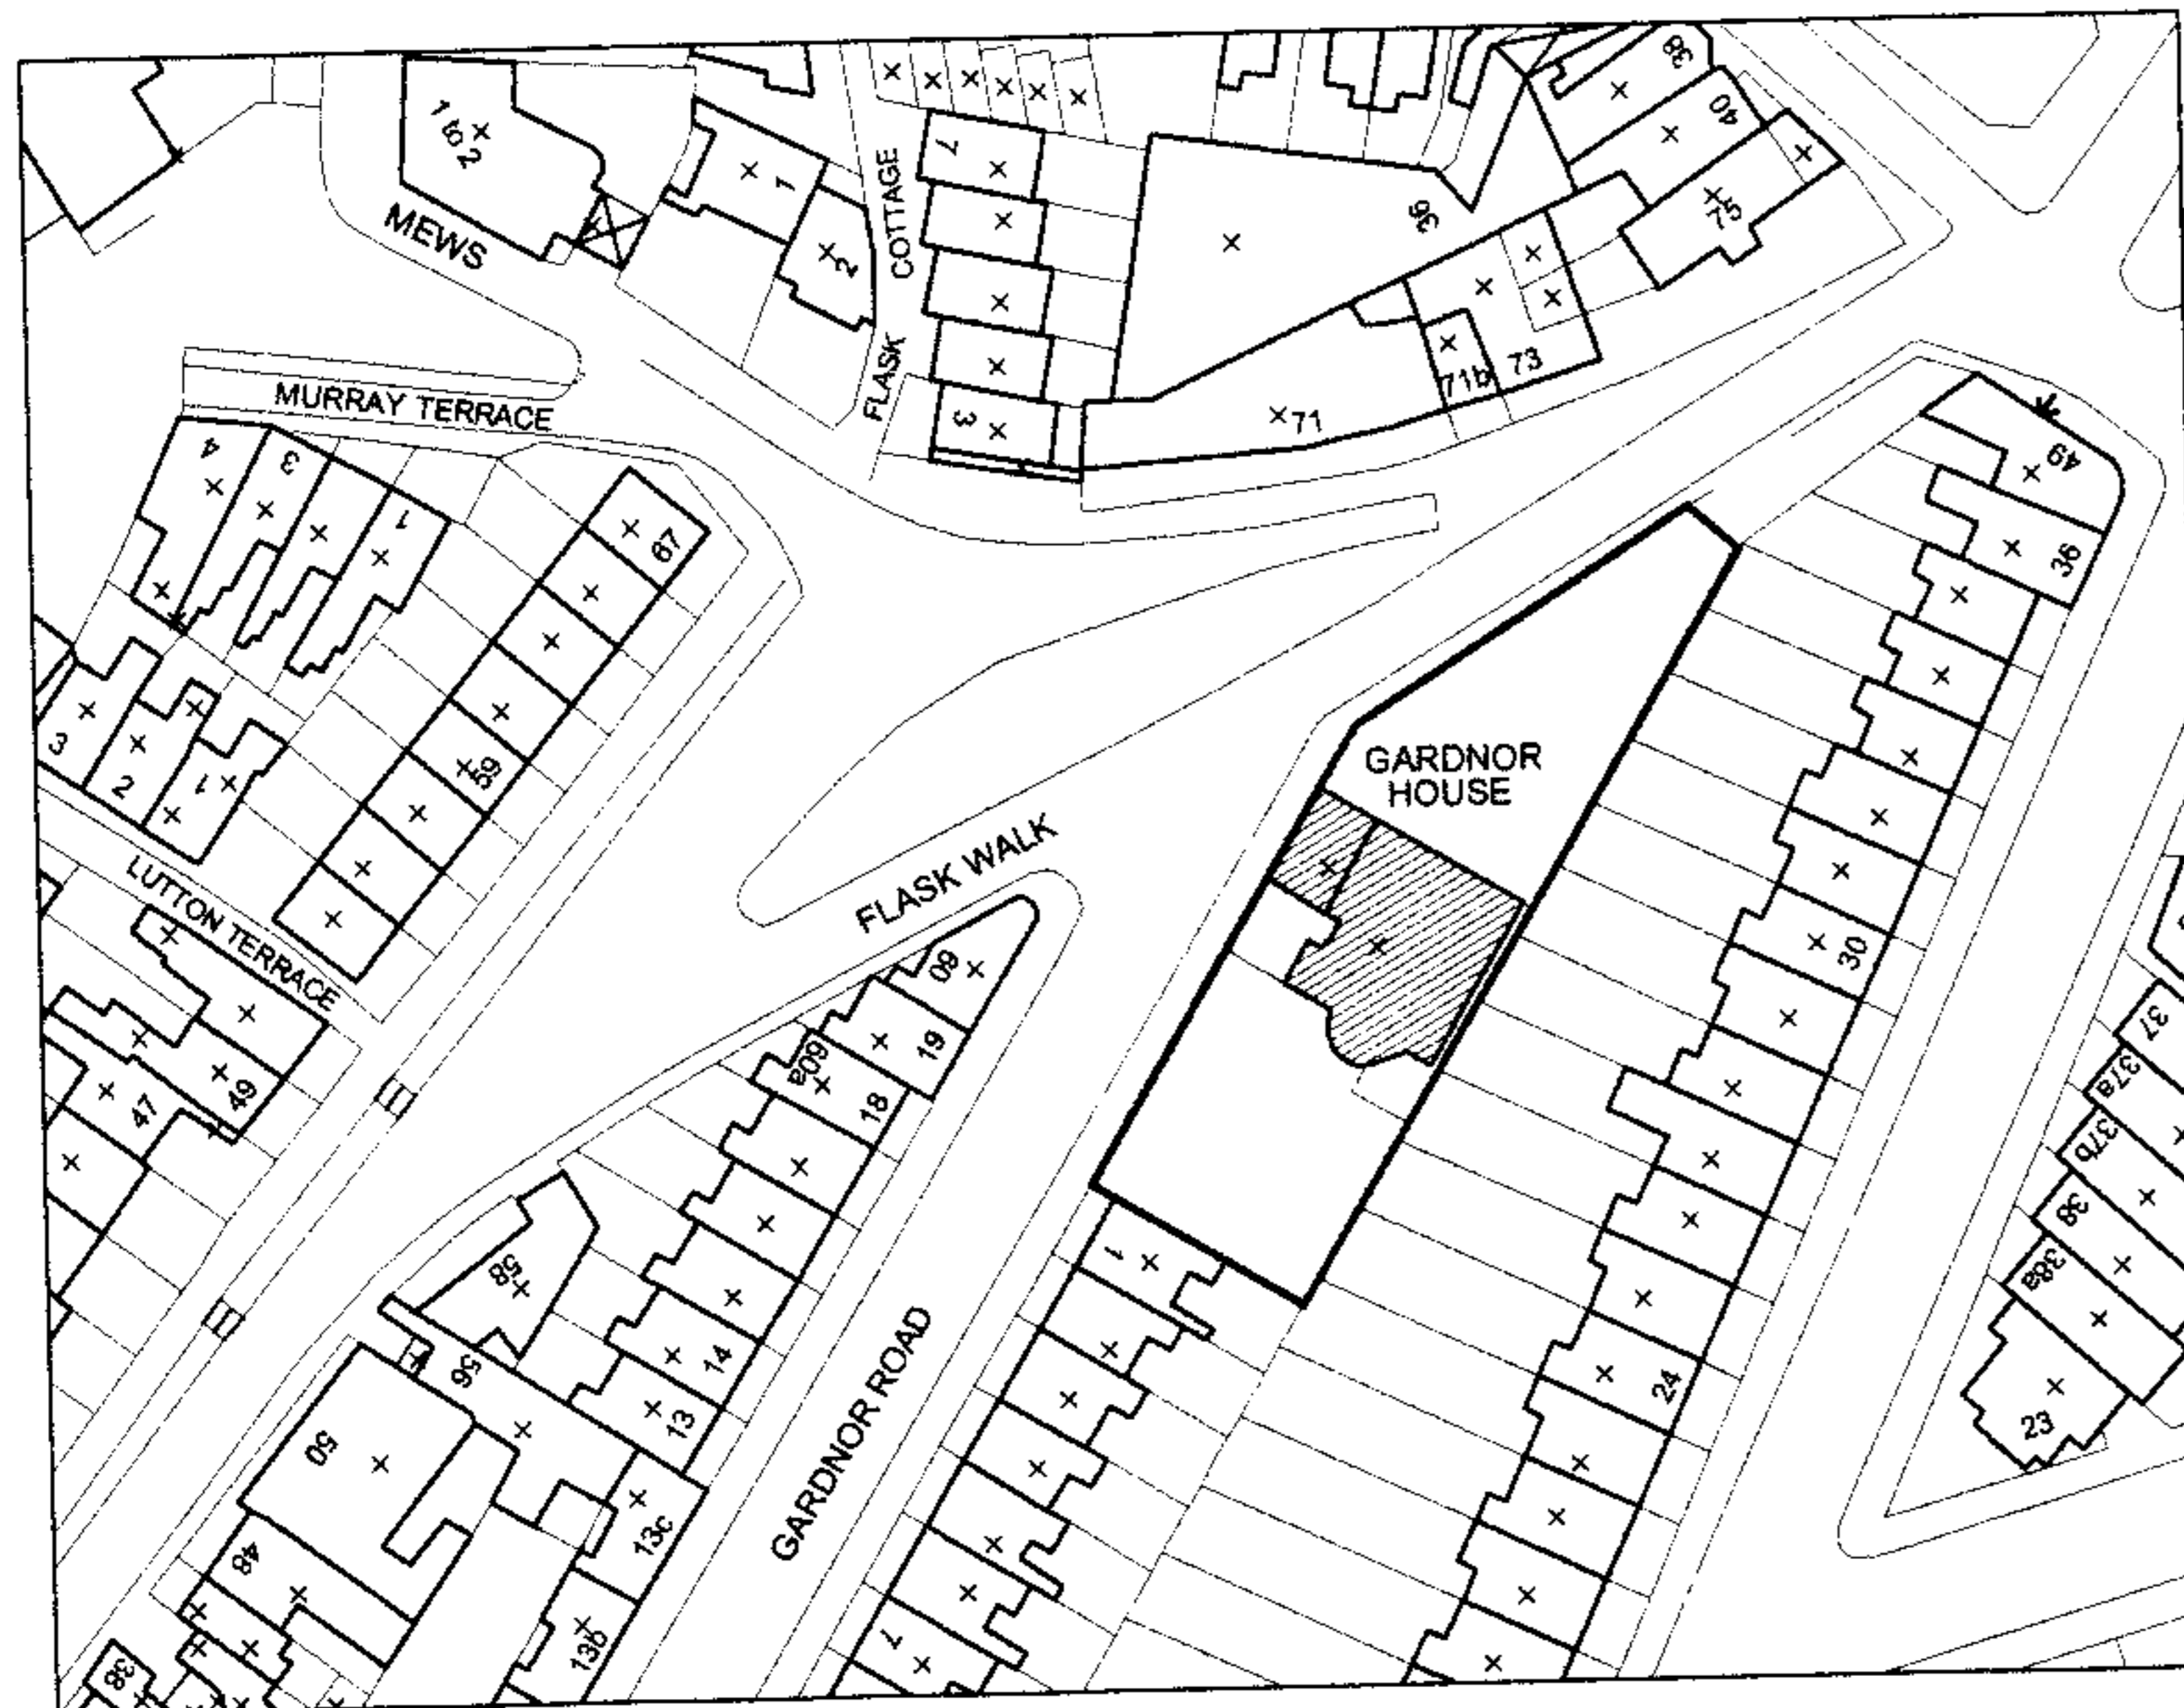

NOVEMBER 2003

SITE PLAN 1:1000



TREVOR | LAHIFF ARCHITECTS

geneva house
99 knatchbull road
london SE5 9QU
design@tlastudio.co.uk
www.tlastudio.co.uk
T +44(0)20 7737 6181
F +44(0)20 7326 0349

CLIENT GERALD AND SIMONE DAVIDSON

TREVOR LAHIFF ARCHITECTS

1. Do not scale off this drawing. All dimensions to be checked on site
2. Issued only for purpose indicated
3. The drawing is to be read in conjunction with consultants information
4. This drawing is copyright of TLA and may not be copied, altered or reproduced in any way or passed to a third party without our written consent

EXISTING




NOTES

2003/3314/L

JOB GARDNOR HOUSE
FLASK WALK
LONDON NW3 1HA

TITLE SECOND FLOOR
PLAN EXISTING

STATUS	PLANNING	PROJECT NO.	722
SCALE	1/50 @ A3	DWG	211100
DATE	NOVEMBER 2003	REV	-

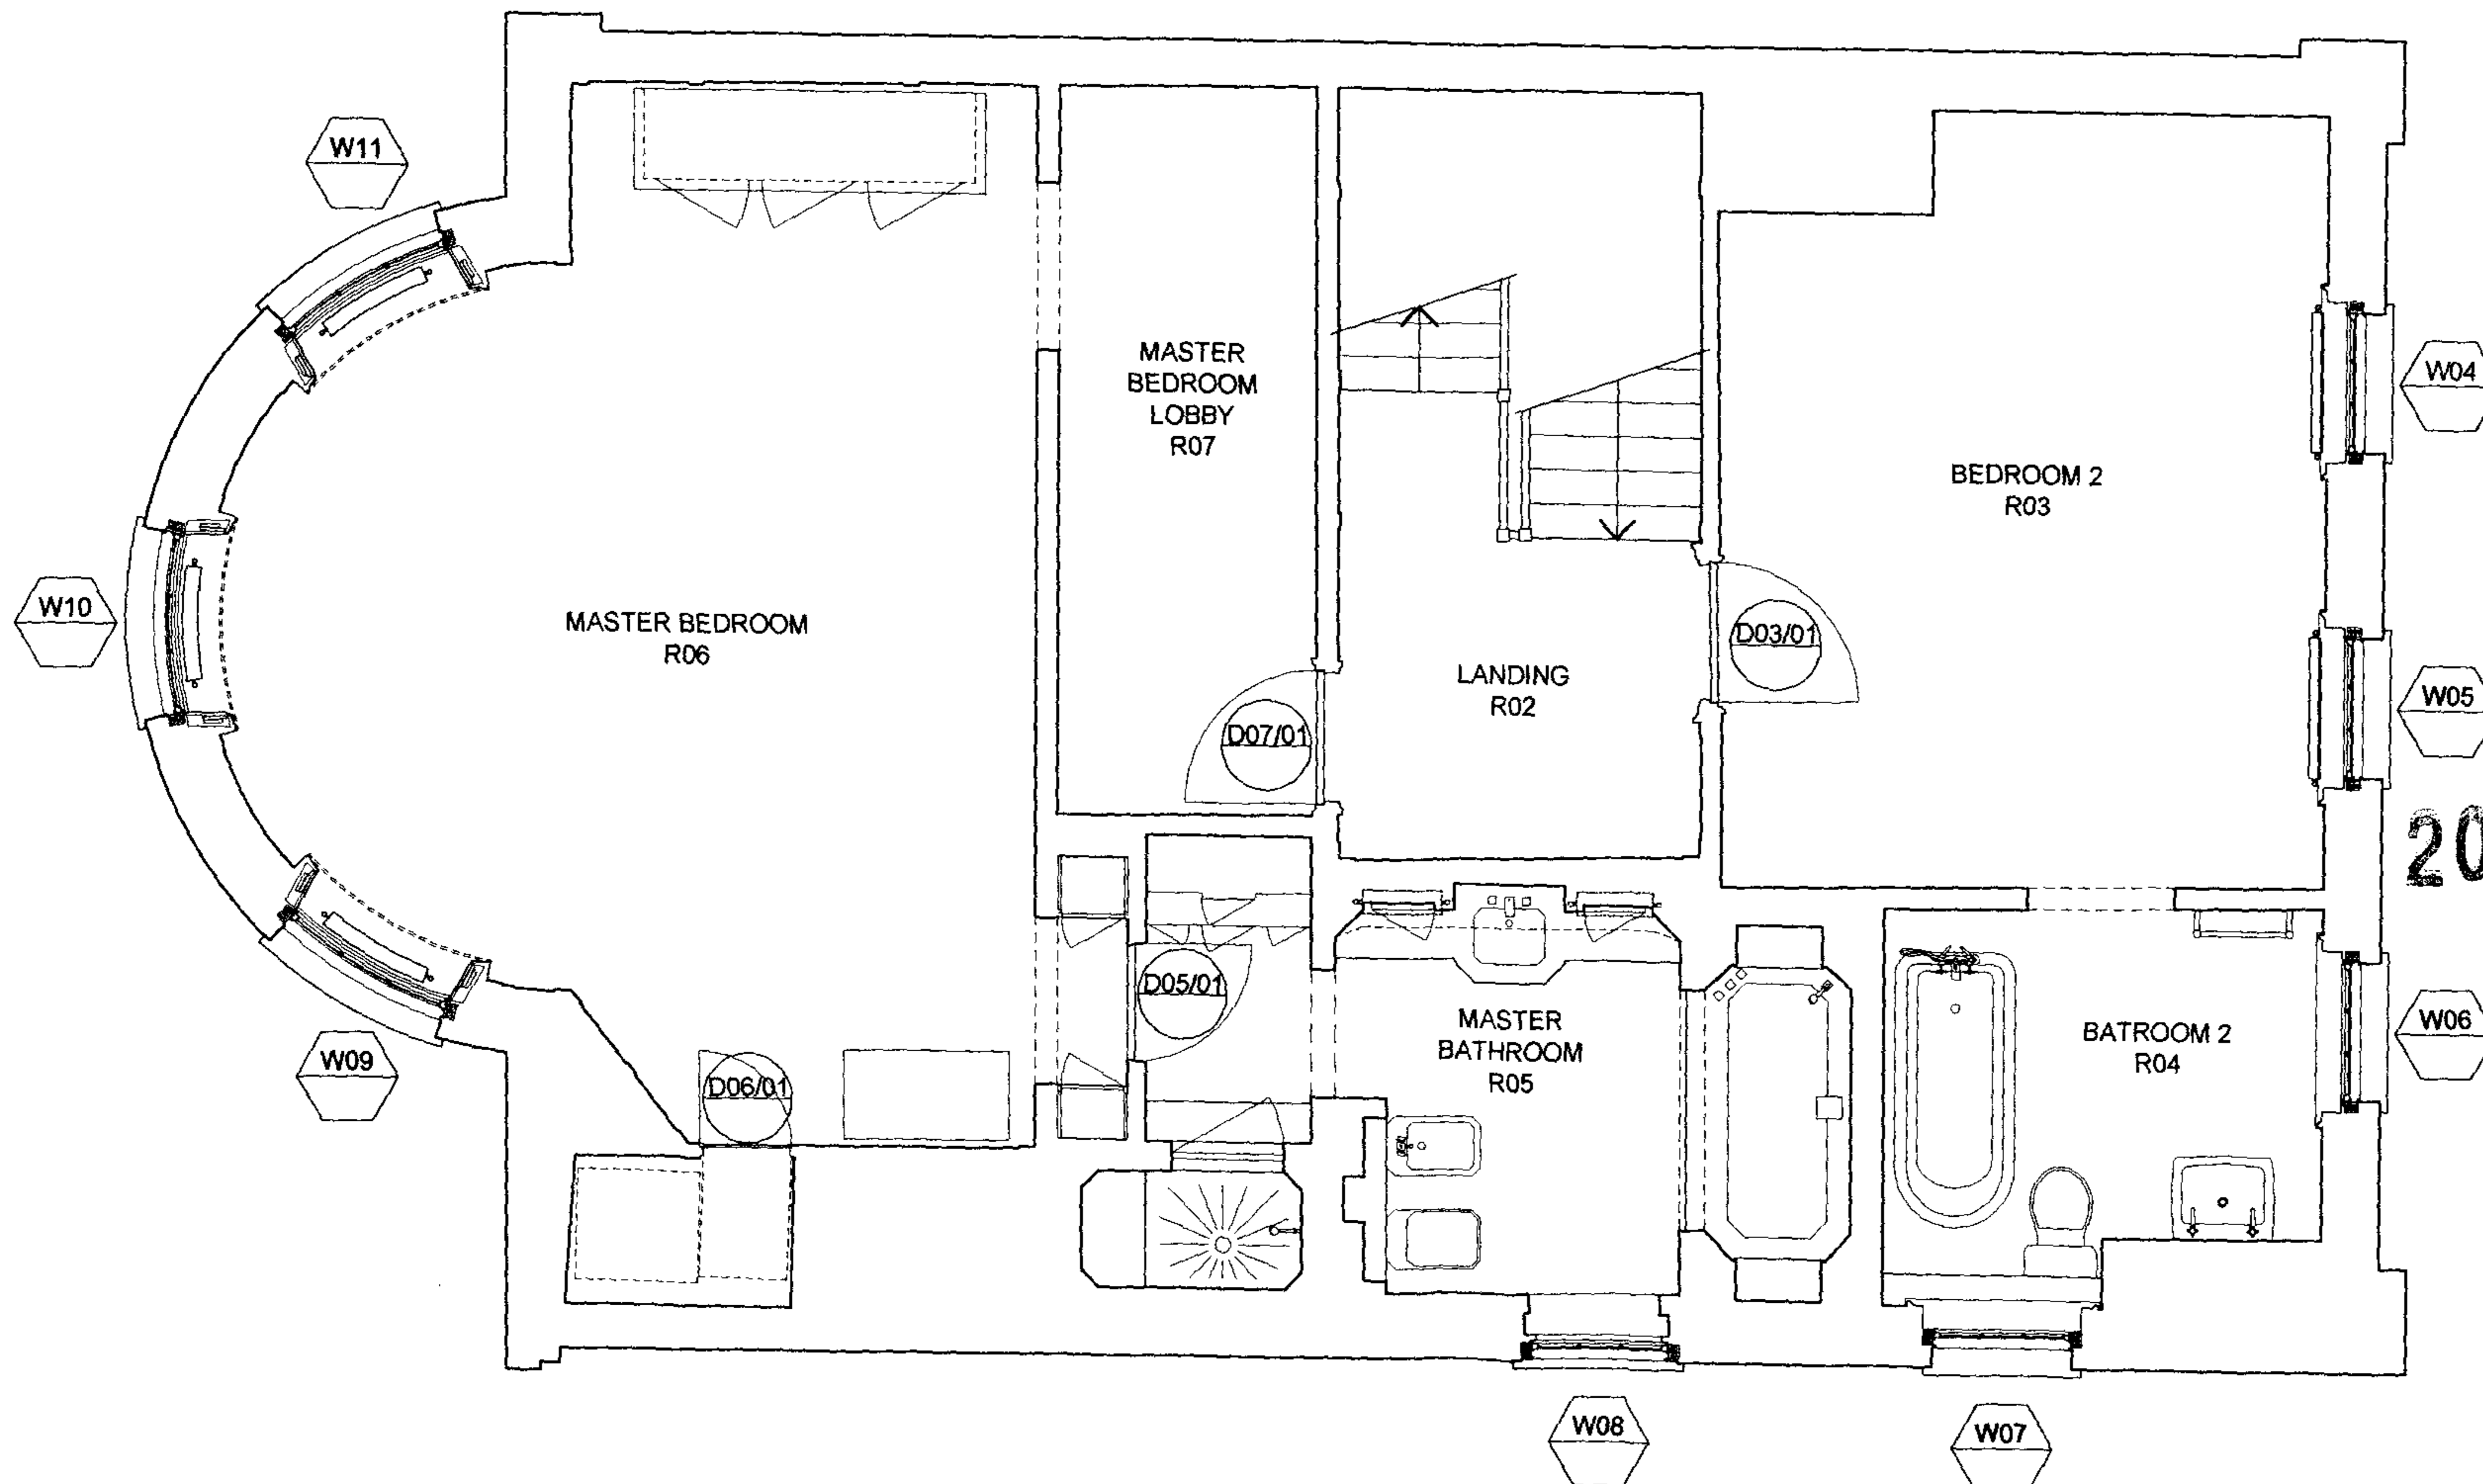

EXISTING SECOND FLOOR PLAN 1:50



TREVOR | LAHIFF ARCHITECTS
 geneva house
 99 knatchbull road
 london SE5 9QU
 design@tlastudio.co.uk
 www.tlastudio.co.uk
 T +44(0)20 7737 6181
 F +44(0)20 7326 0349

CLIENT GERALD AND SIMONE DAVIDSON

- TREVOR LAHIFF ARCHITECTS
1. Do not scale off this drawing. All dimensions to be checked on site
 2. Issued only for purpose indicated
 3. The drawing is to be read in conjunction with consultants information
 4. This drawing is copyright of TLA and may not be copied, altered or reproduced in any way or passed to a third party without our written consent

EXISTING-PROPOSED




NOTES

2003/3314/L

JOB GARDNOR HOUSE
 FLASK WALK
 LONDON NW3 1HA

TITLE SECOND FLOOR PLAN NEW
 WALLS LAYOUT PROPOSED

STATUS	PLANNING	PROJECT NO. 722
SCALE	1/50 @ A3	DWG 211110
DATE	NOVEMBER 2003	REV -

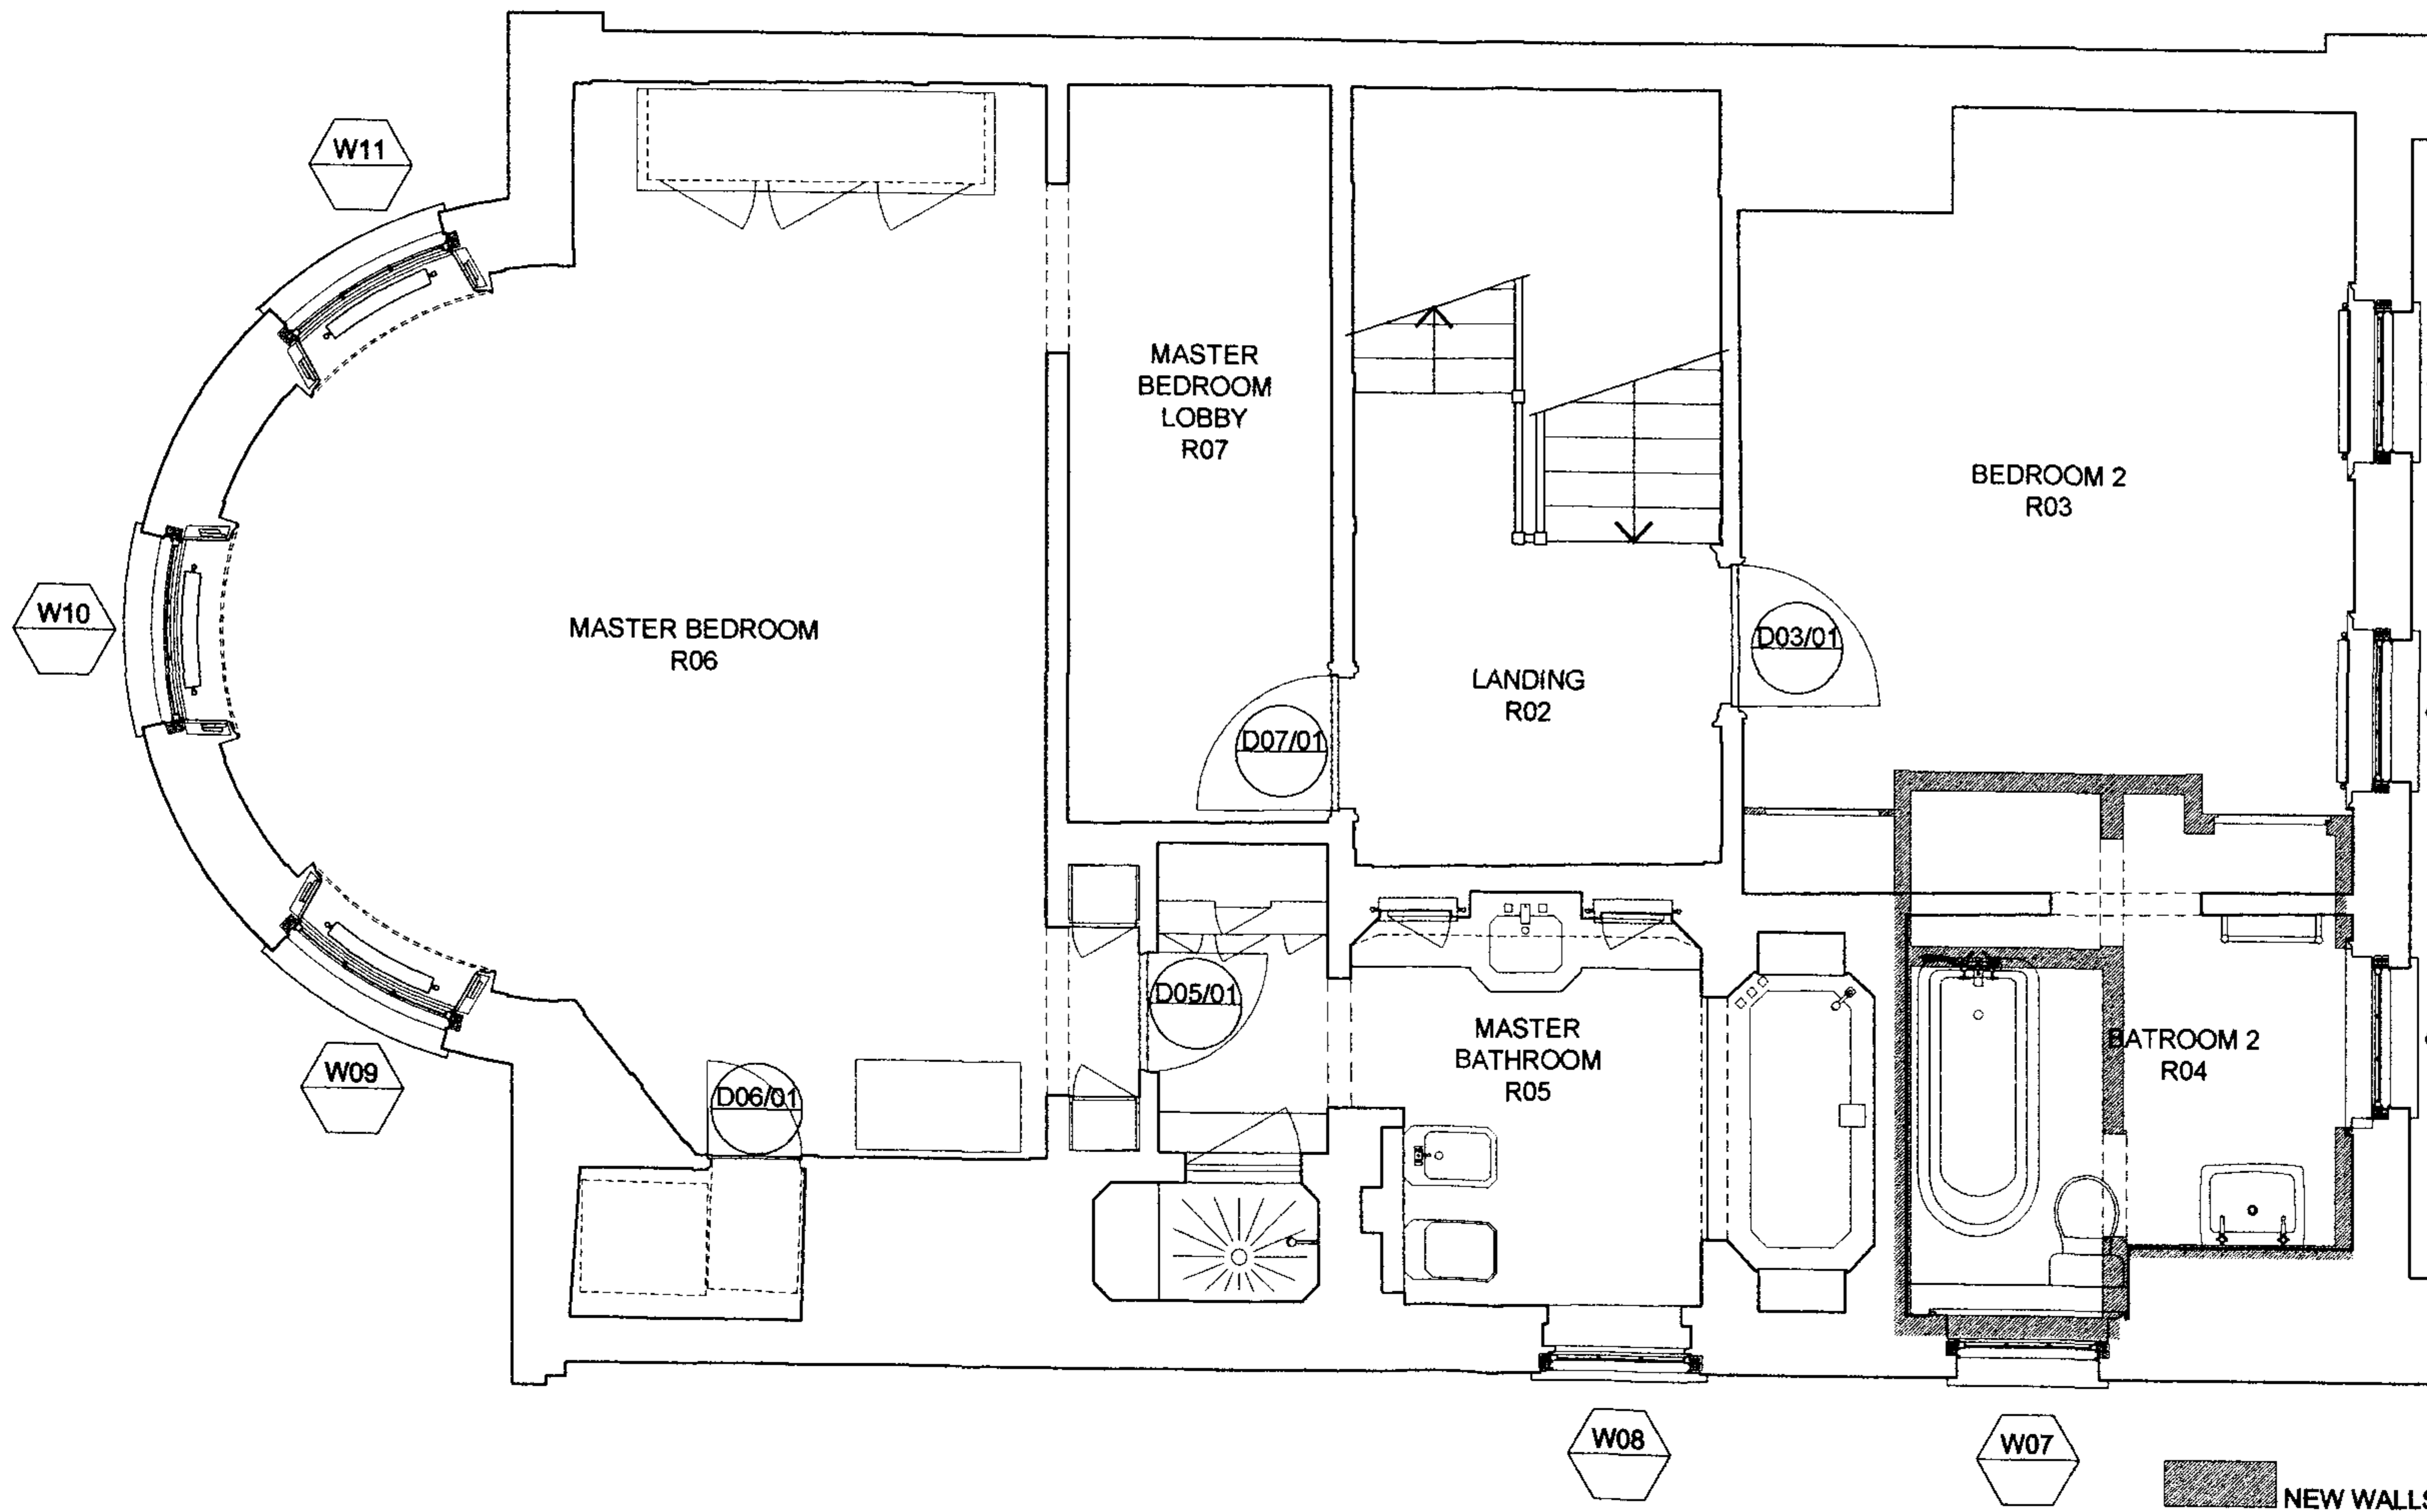

SECOND FLOOR PLAN : NEW WALLS LAYOUT PROPOSED 1:50




TREVOR | LAHIFF ARCHITECTS
 geneva house
 99 knatchbull road
 london SE5 9QU
 design@tlastudio.co.uk
 www.tlastudio.co.uk
 T +44(0)20 7737 6181
 F +44(0)20 7326 0349

CLIENT GERALD AND SIMONE DAVIDSON

- TREVOR LAHIFF ARCHITECTS
1. Do not scale off this drawing. All dimensions to be checked on site
 2. Issued only for purpose indicated
 3. The drawing is to be read in conjunction with consultants information
 4. This drawing is copyright of TLA and may not be copied, altered or reproduced in any way or passed to a third party without our written consent

PROPOSED

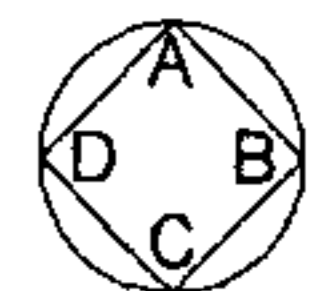



NOTES

2003/3314/L




JOB GARDNOR HOUSE
 FLASK WALK
 LONDON NW3 1HA

TITLE SECOND FLOOR PLAN
 PROPOSED

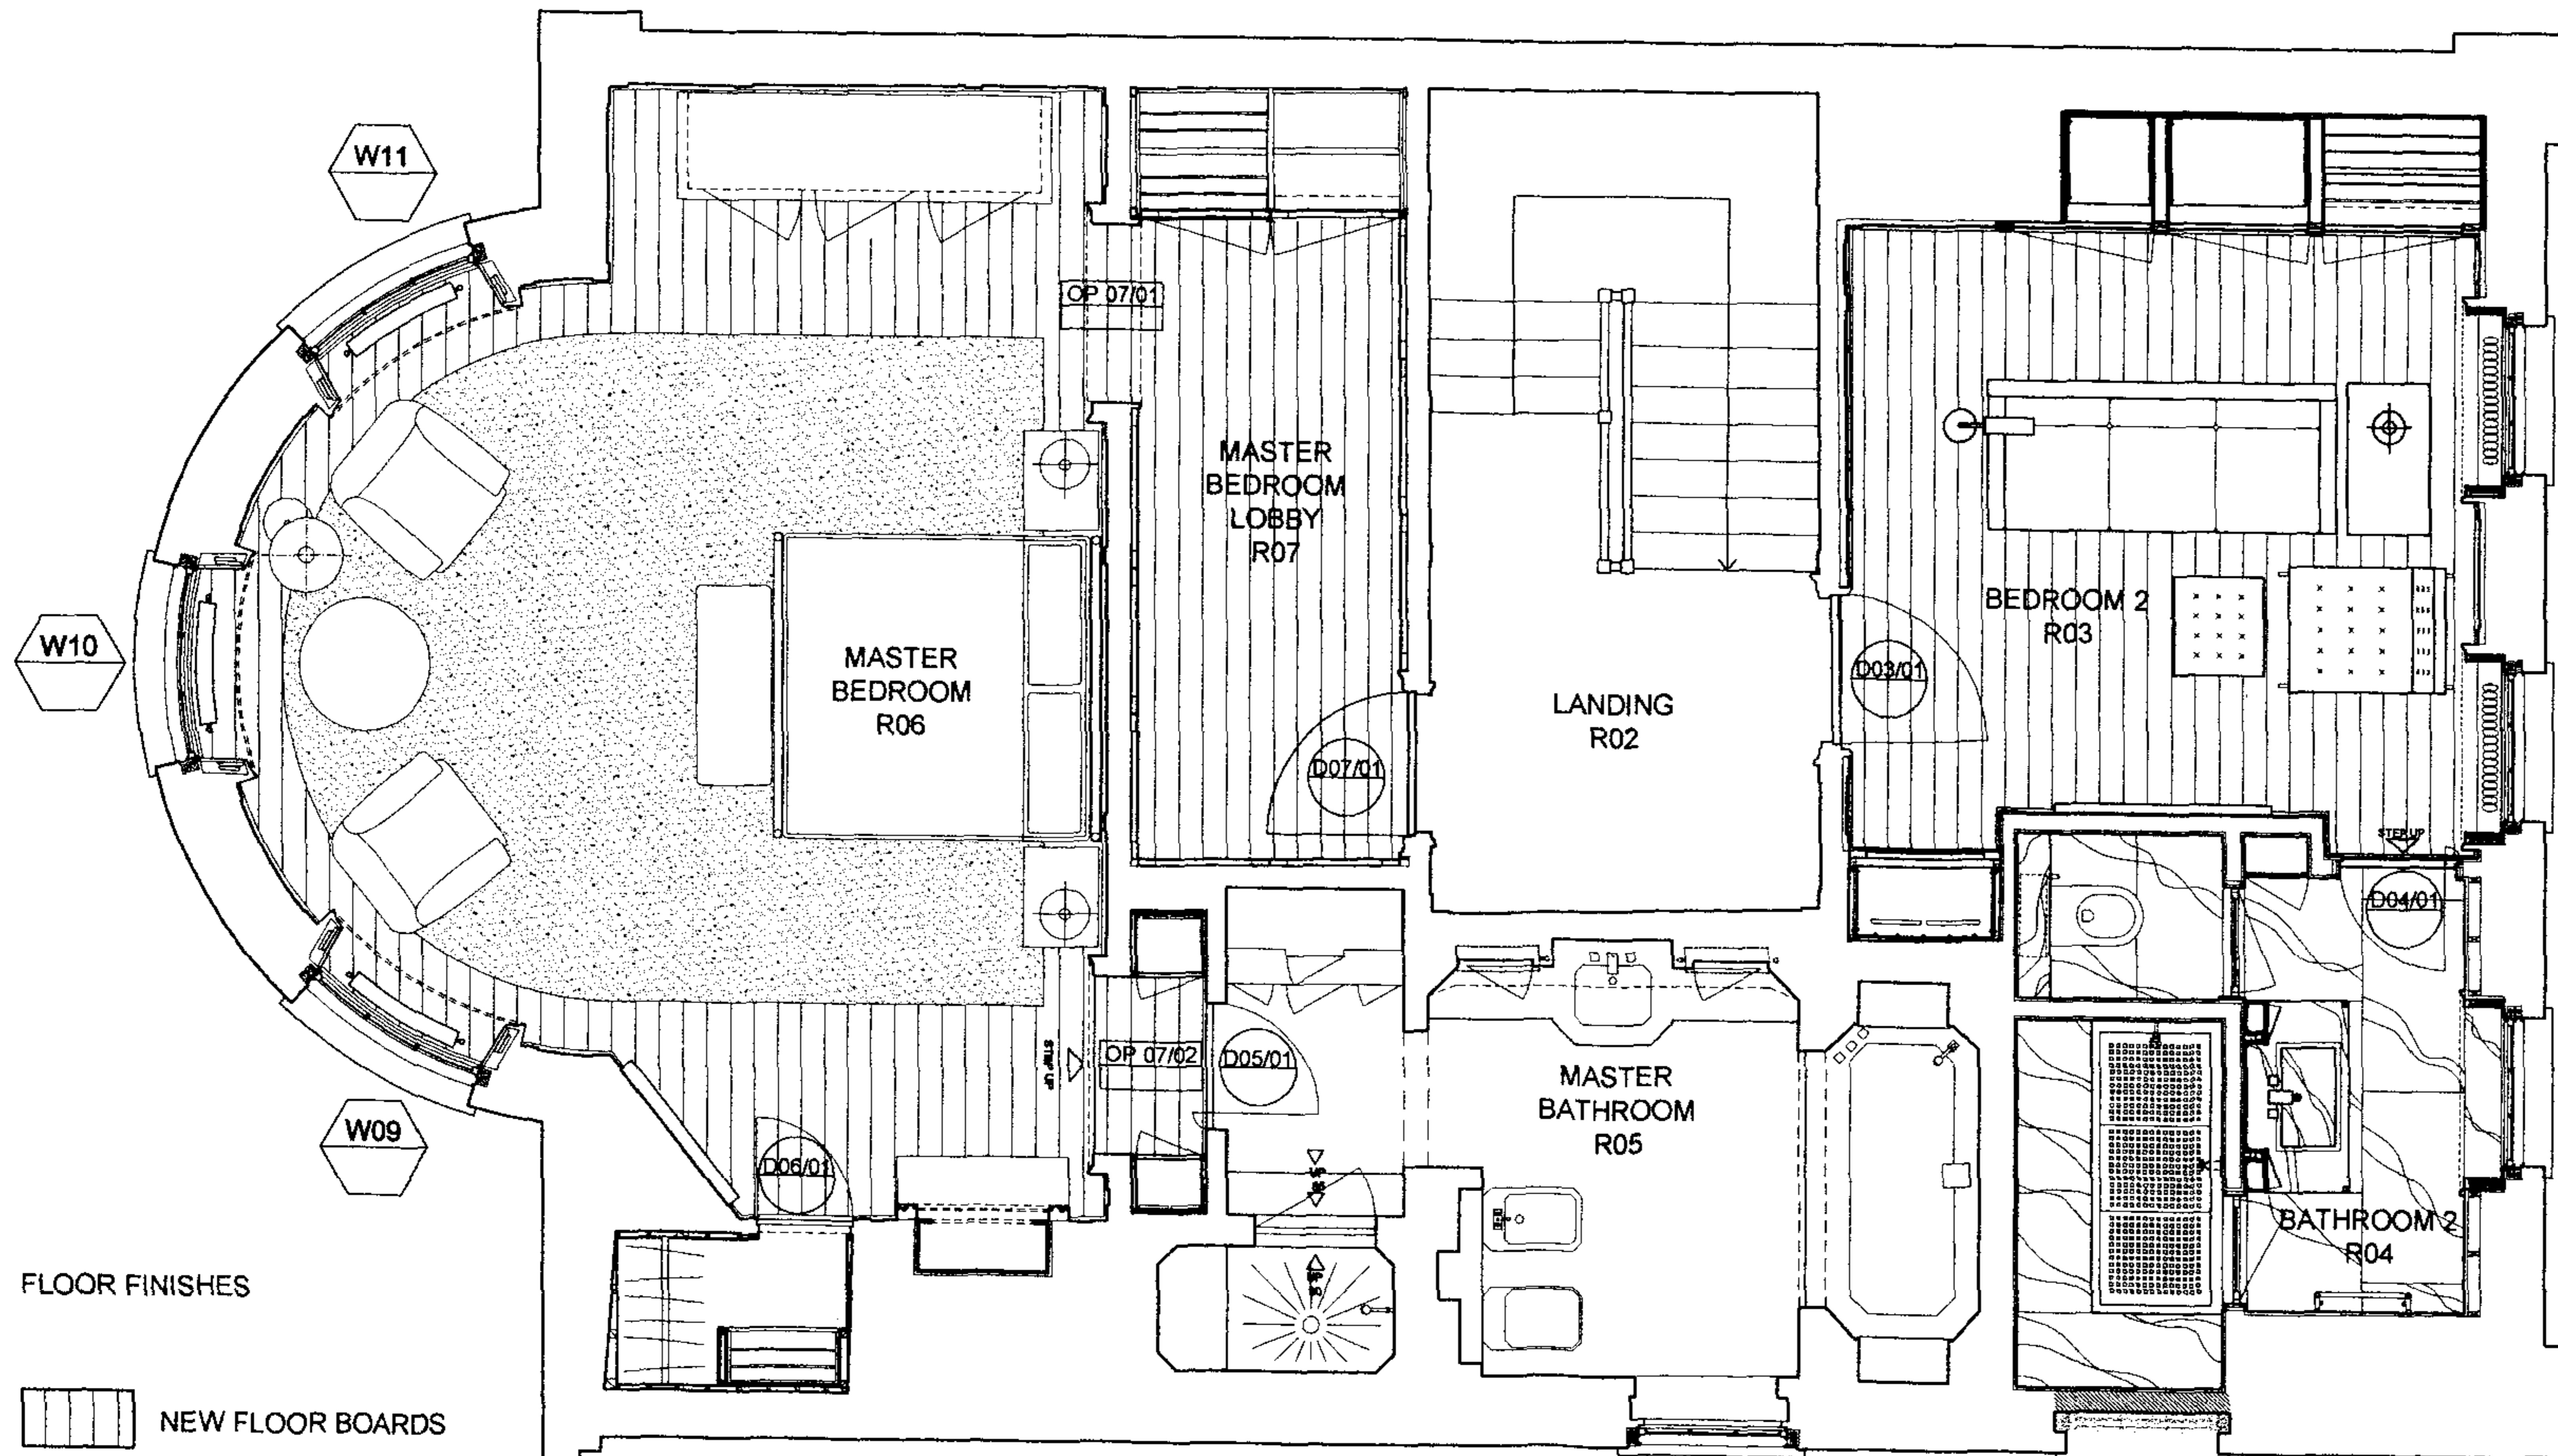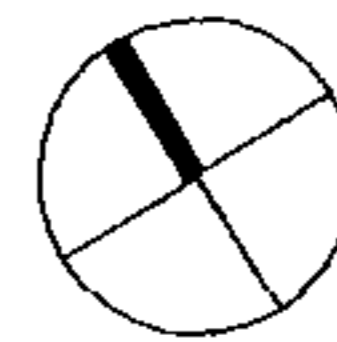STATUS	PLANNING	PROJECT NO. 722
SCALE	1/50 @ A3	DWG REV 221000 -
DATE	NOVEMBER 2003	



FLOOR FINISHES

-  NEW FLOOR BOARDS
-  NEW RUG
-  NEW MARBLE

SECOND FLOOR PLAN PROPOSED 1:50