


Existing Layout

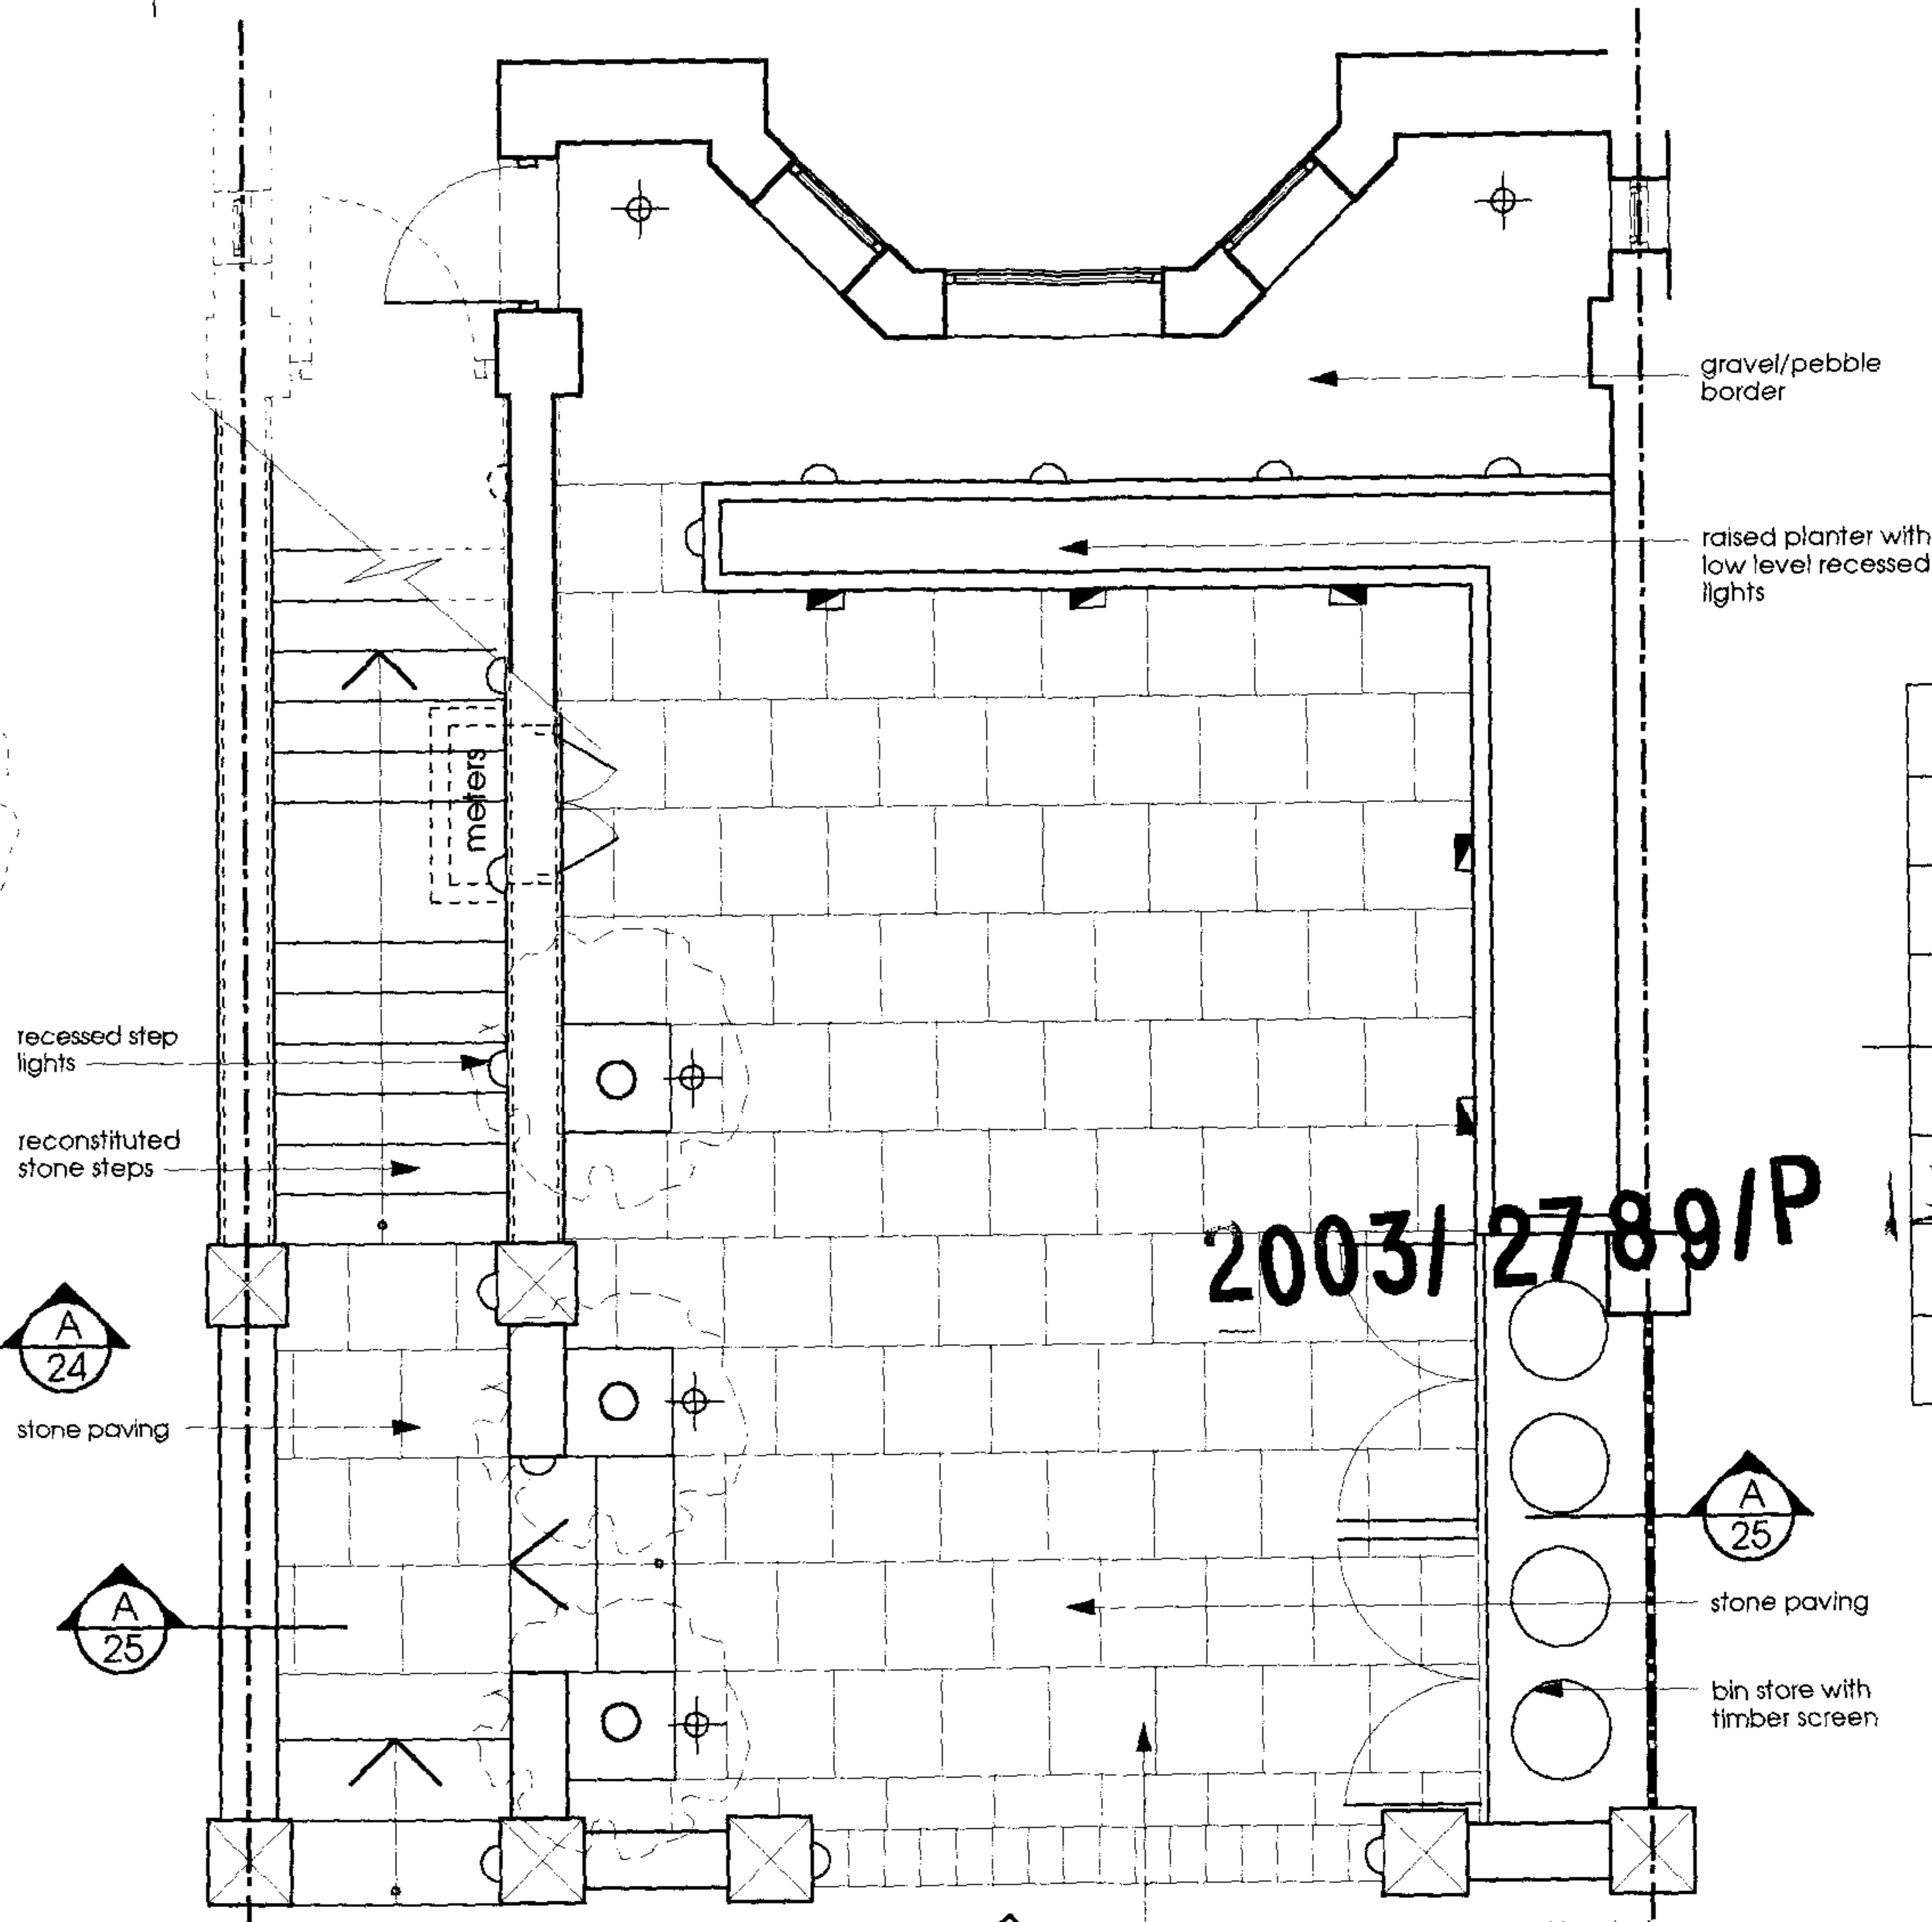

Proposed Layout

2003/2789/P

notes
 do not scale.
 use figured dimensions only.
 copyright of design and drawing reserved.
 all dimensions must be confirmed on site prior to any construction work being undertaken setting out to be approved before fabrication.
 * indicates site dimension.
 ** indicates a critical dimension.

revision
 X -XXXXX XXXXXXX

client	Jane Simpson
project	25 Steeles Road London NW3
title	Front Garden Layouts
drawing N°	SI01.23
drawn by	nh
scale	1:50 @ A3
rev	
date	Oct 03

dnkdesign

interior design consultants
 7 Ingham Road London NW6 1DG
 t 020 7813 2945 f 020 7813 0609
 a dnkdesign.co.uk



Front elevation



Section AA

2003/2789/P

notes

revision

do not scale.
 use figured dimensions only.
 copyright of design and drawing reserved.
 all dimensions must be confirmed on site
 prior
 to any construction work being undertaken
 setting out to be approved before
 fabrication.

* indicates site dimension.
 ** indicates a critical dimension.

client	Jane Simpson	
project	25 Steeles Road London NW3	
title	Existing Front Garden Elevation & Section	
drawing N ^o	SI01.24	rev
drawn by	nh	date Oct 03
scale	1:50@A3	

dnkdesign

interior design consultants
 7 Ingham road london nw6 1dg
 t 020 7813 2945 f 020 7813 0609
 e dnkdesign@blueyonder.co.uk



Front Elevation

new brick piers with low level wall
waste bins housed within timber
screen behind



Section AA

reconstituted
stone steps

ground lowered and leveled
to accept new stone paving
to create off street parking facility

raised planter with
low level recessed
lights

bin store with
timber screen

2003/2789/P

notes

do not scale.
use figured dimensions only.
copyright of design and drawing reserved.
all dimensions must be confirmed on site
prior
to any construction work being undertaken
setting out to be approved before
fabrication.
* indicates site dimension.
** indicates a critical dimension.

revision

client	Jane Simpson		
project	25 Steeles Road London NW3		
title	Proposed Front Garden Elevation & Section		
drawing N°	SI01.25	rev	
drawn by	nh	date	Oct 03
scale	1:50@A3		

dnkdesign

interior design consultants
7 Ingham Road London NW6 1DG
t 020 7813 2945 f 020 7813 0609
e dnkdesign@blueyonder.co.uk