



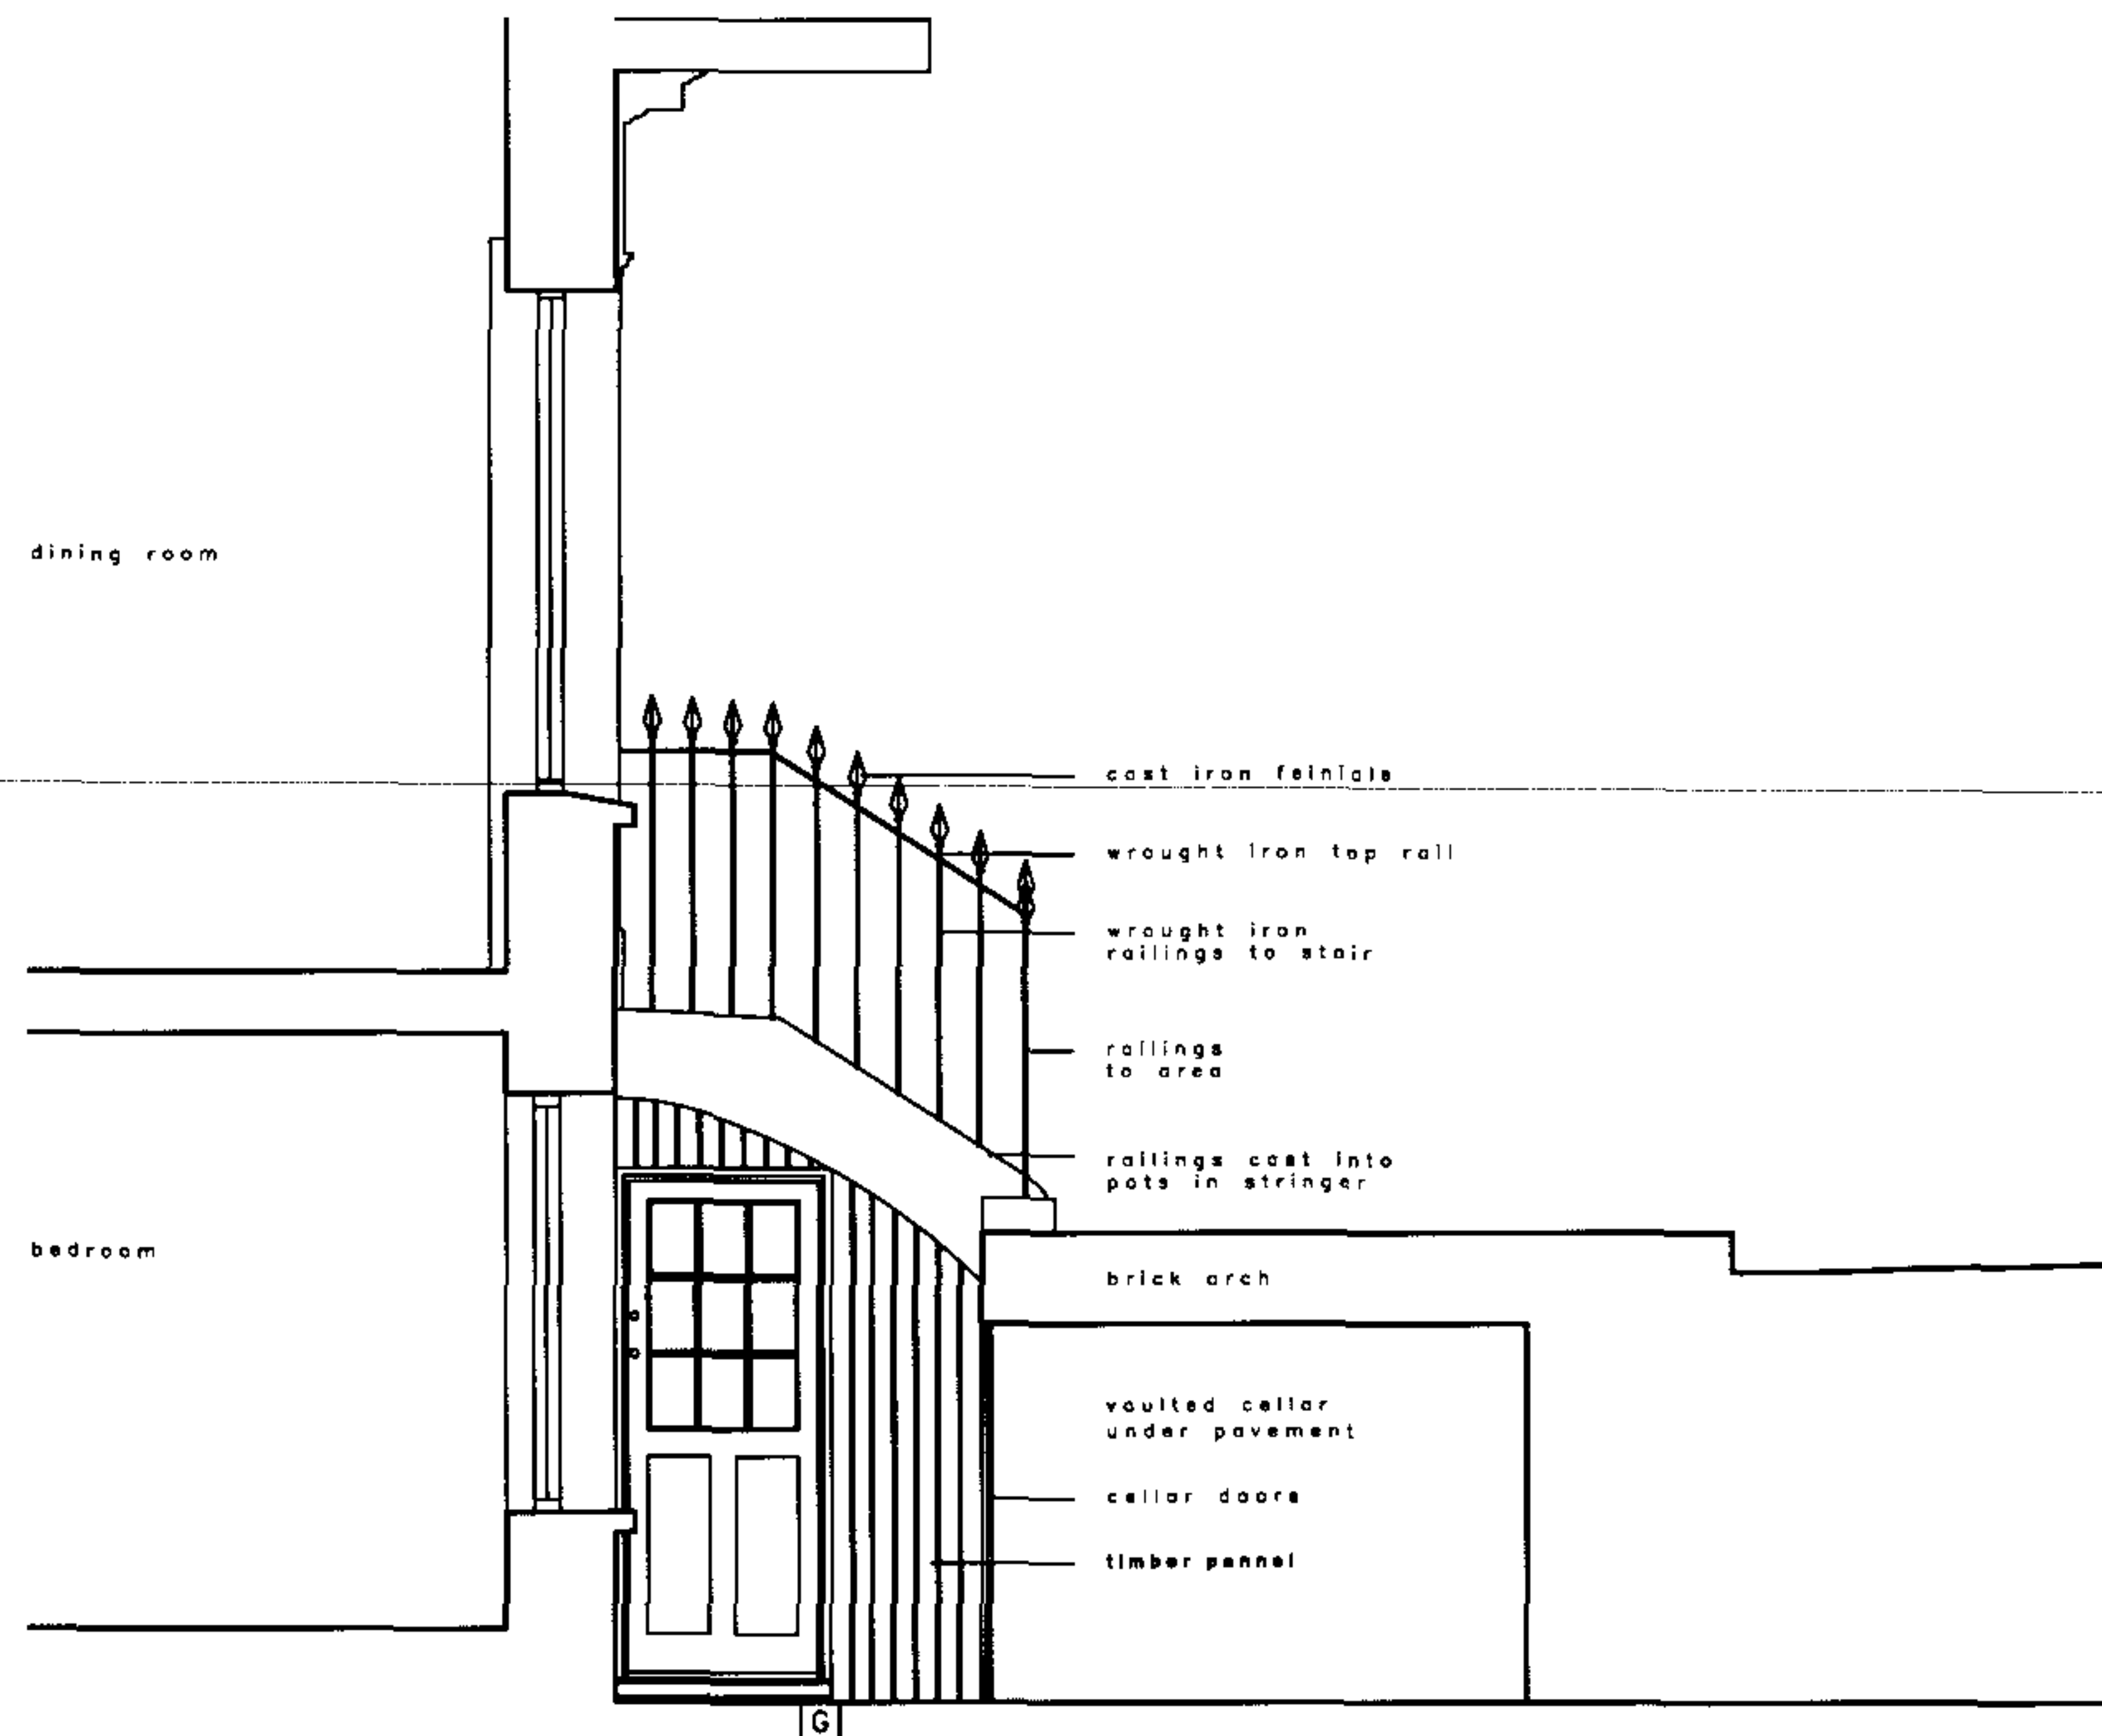

Sectional Elevation CC

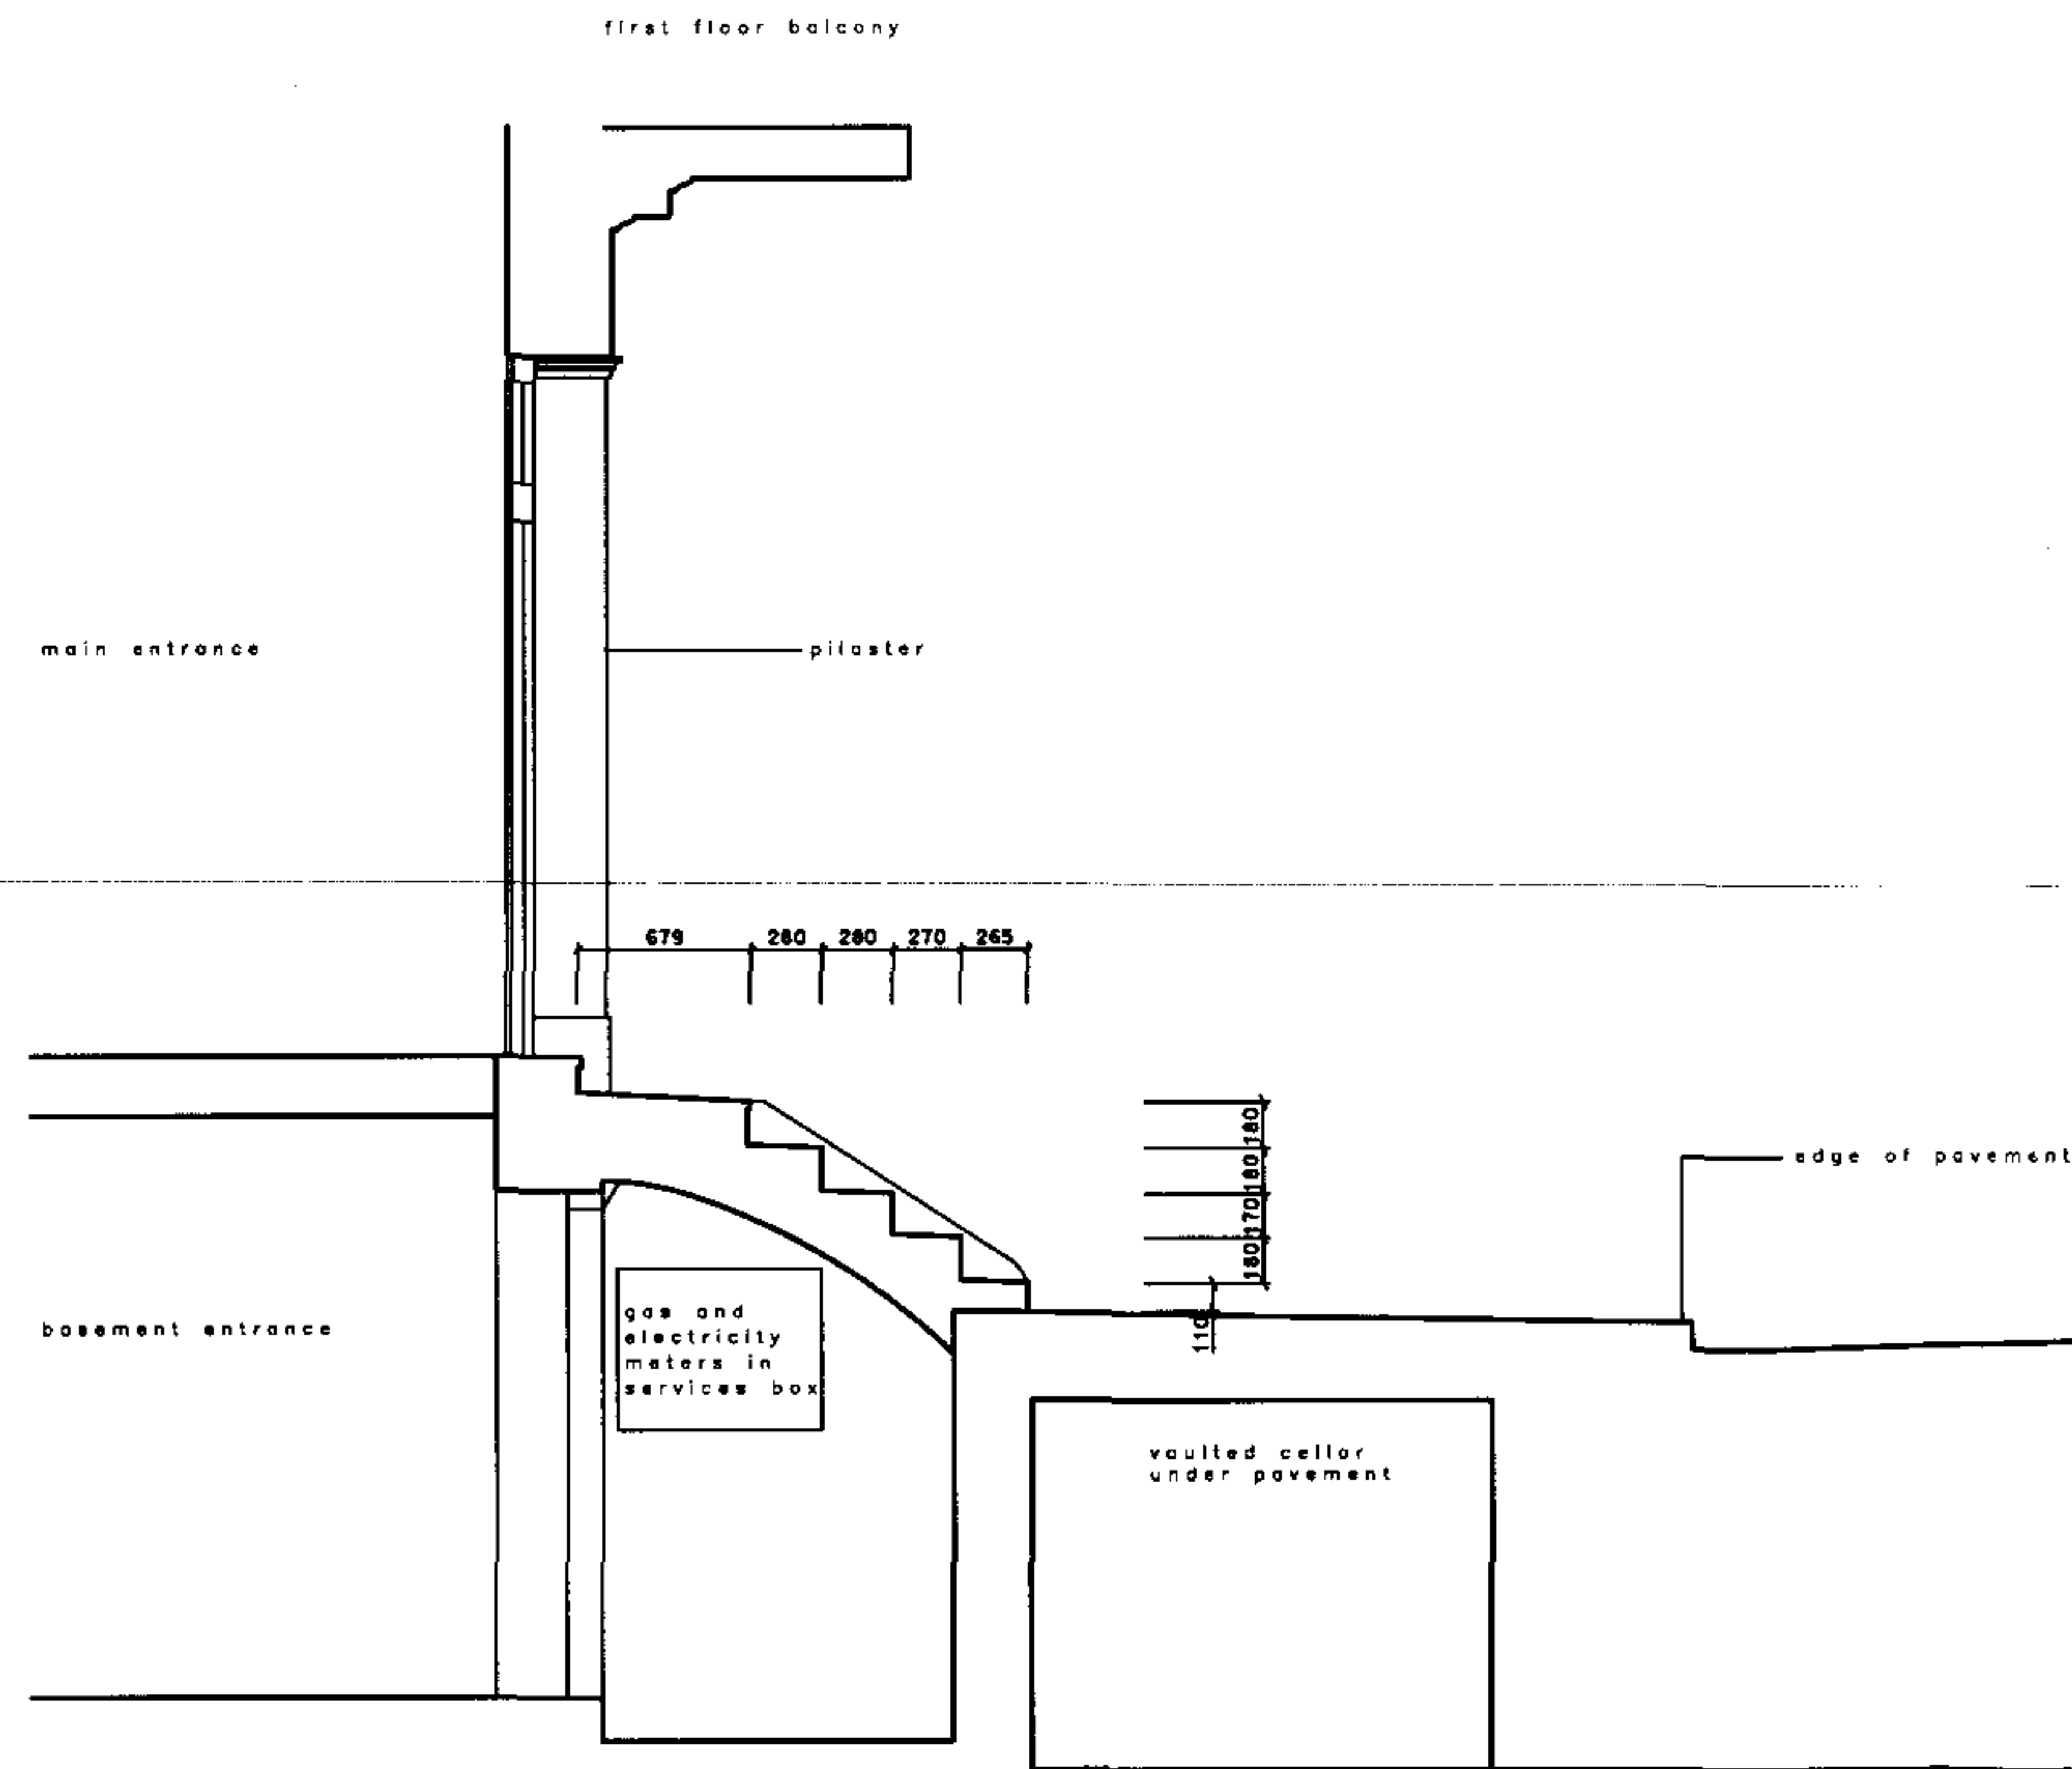


Sectional Elevation BB




Sectional Elevation DD




Sectional Elevation AA

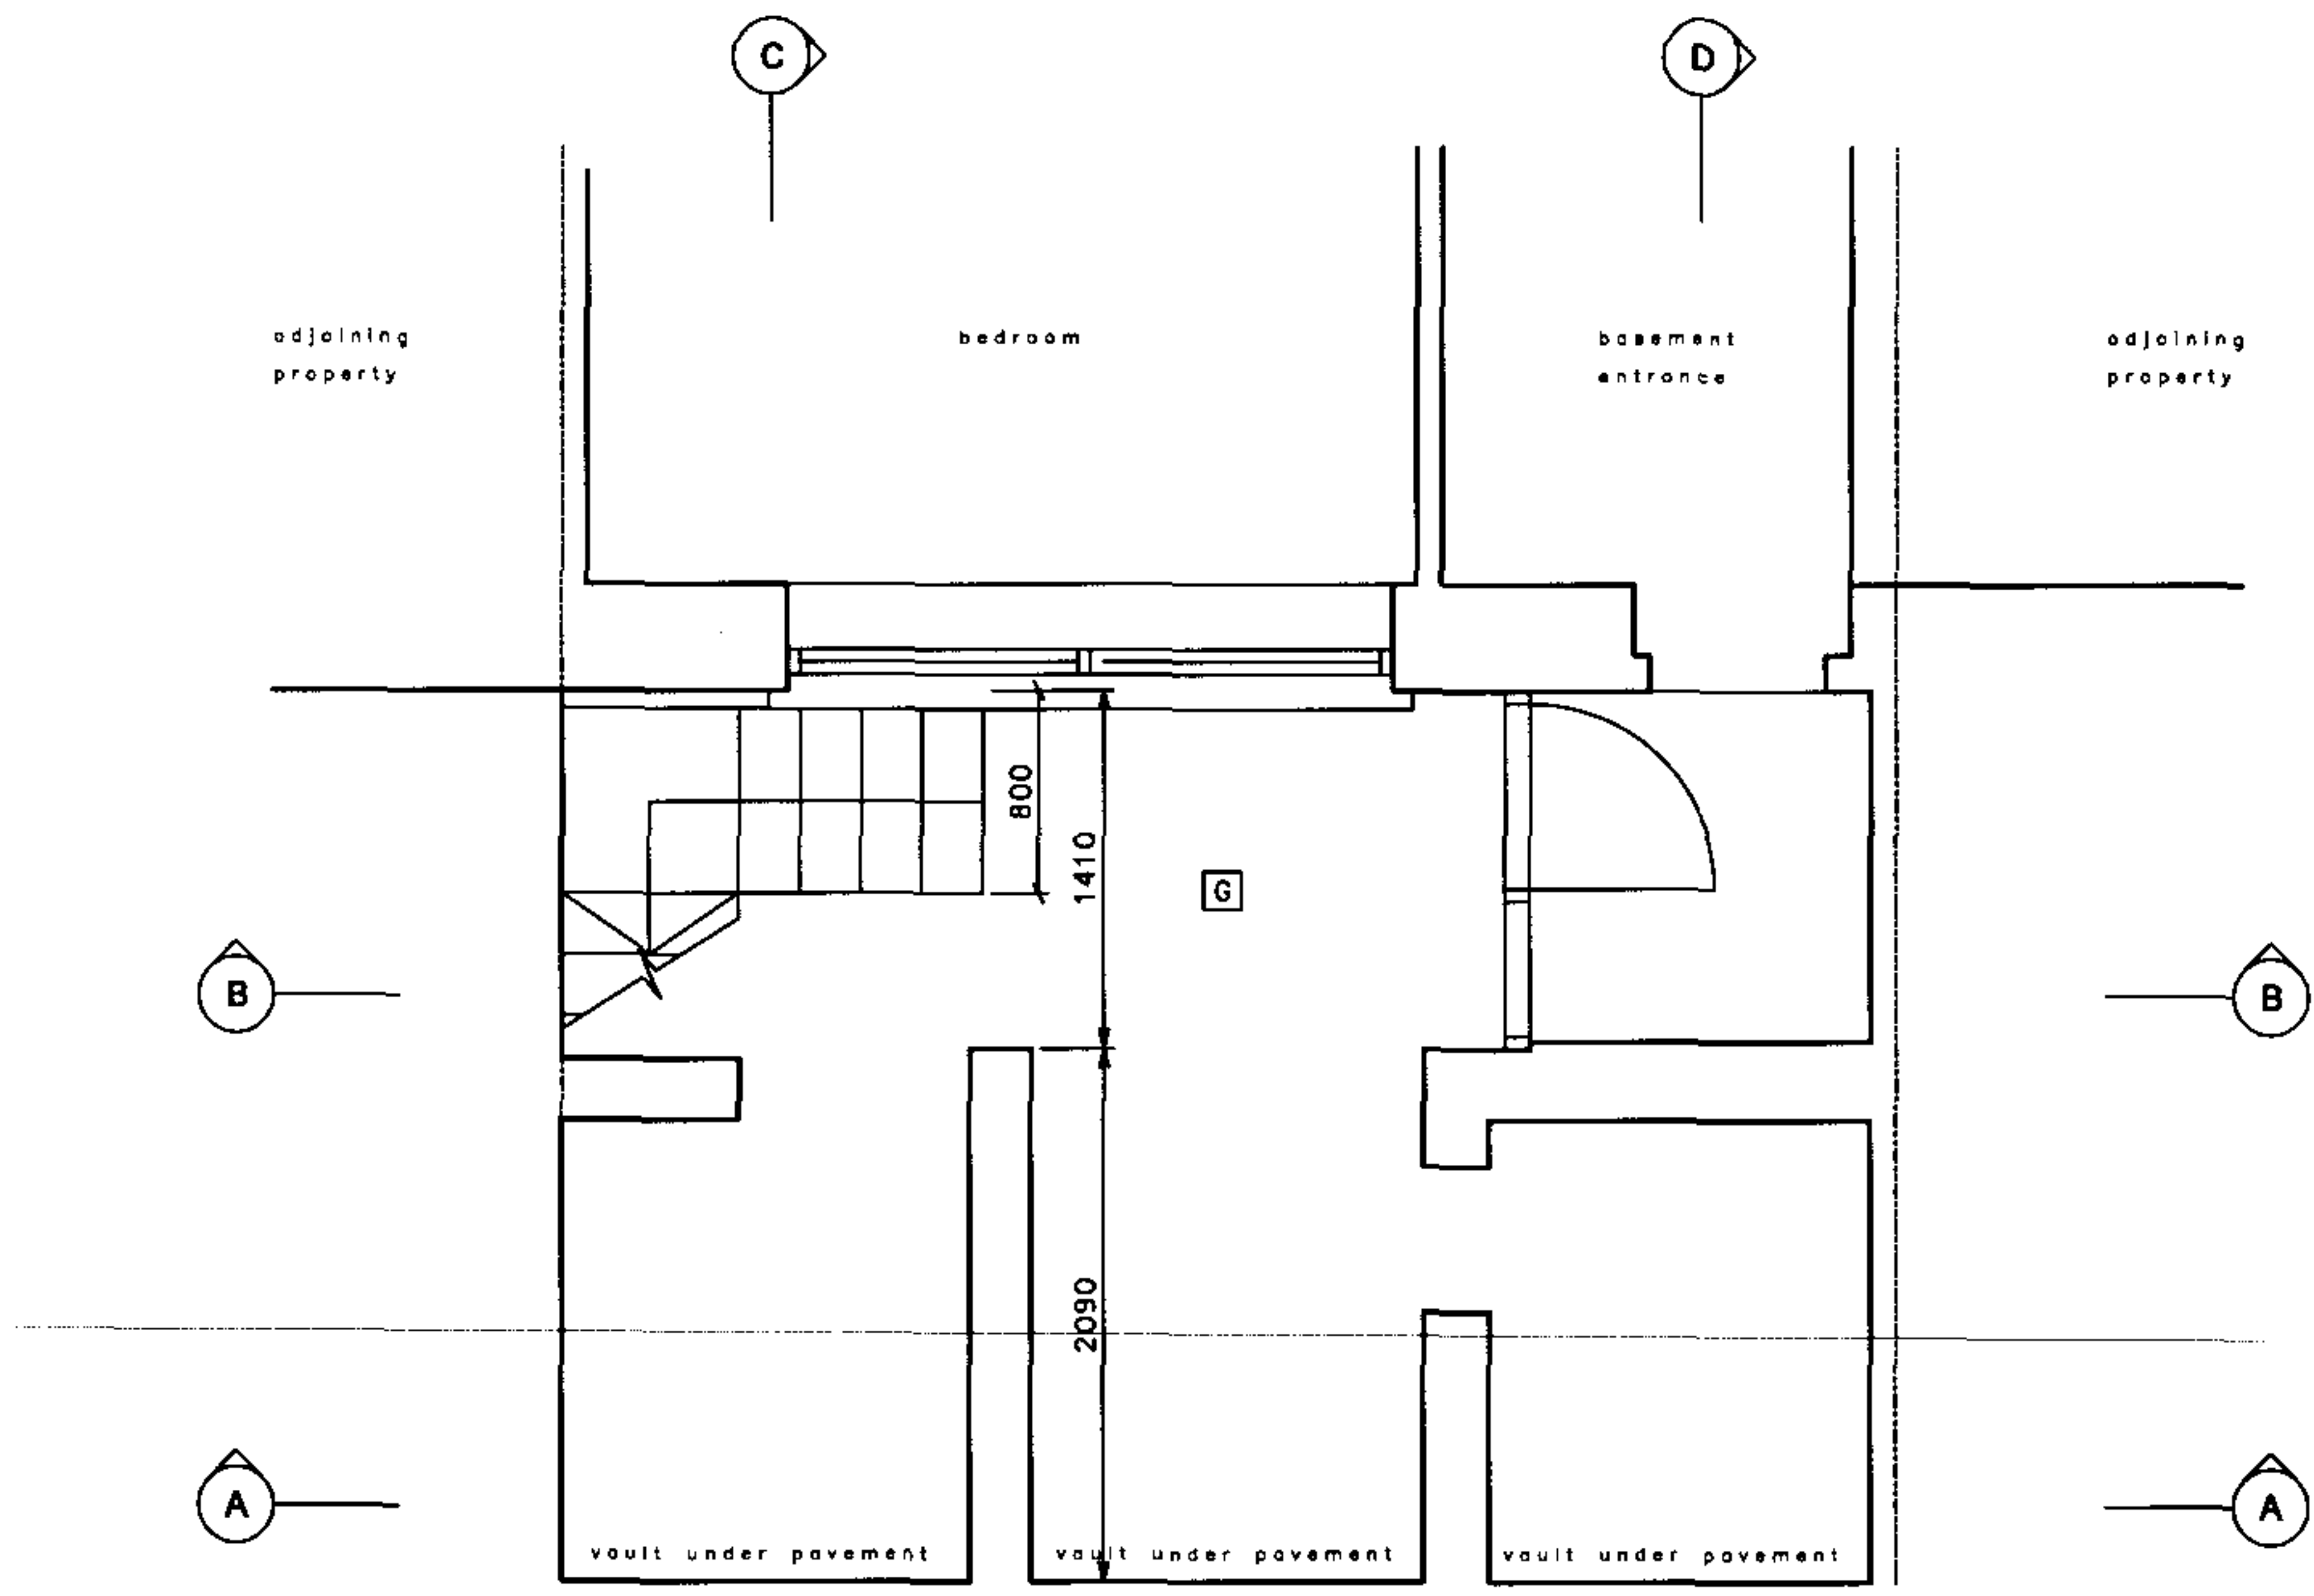


Basement Plan

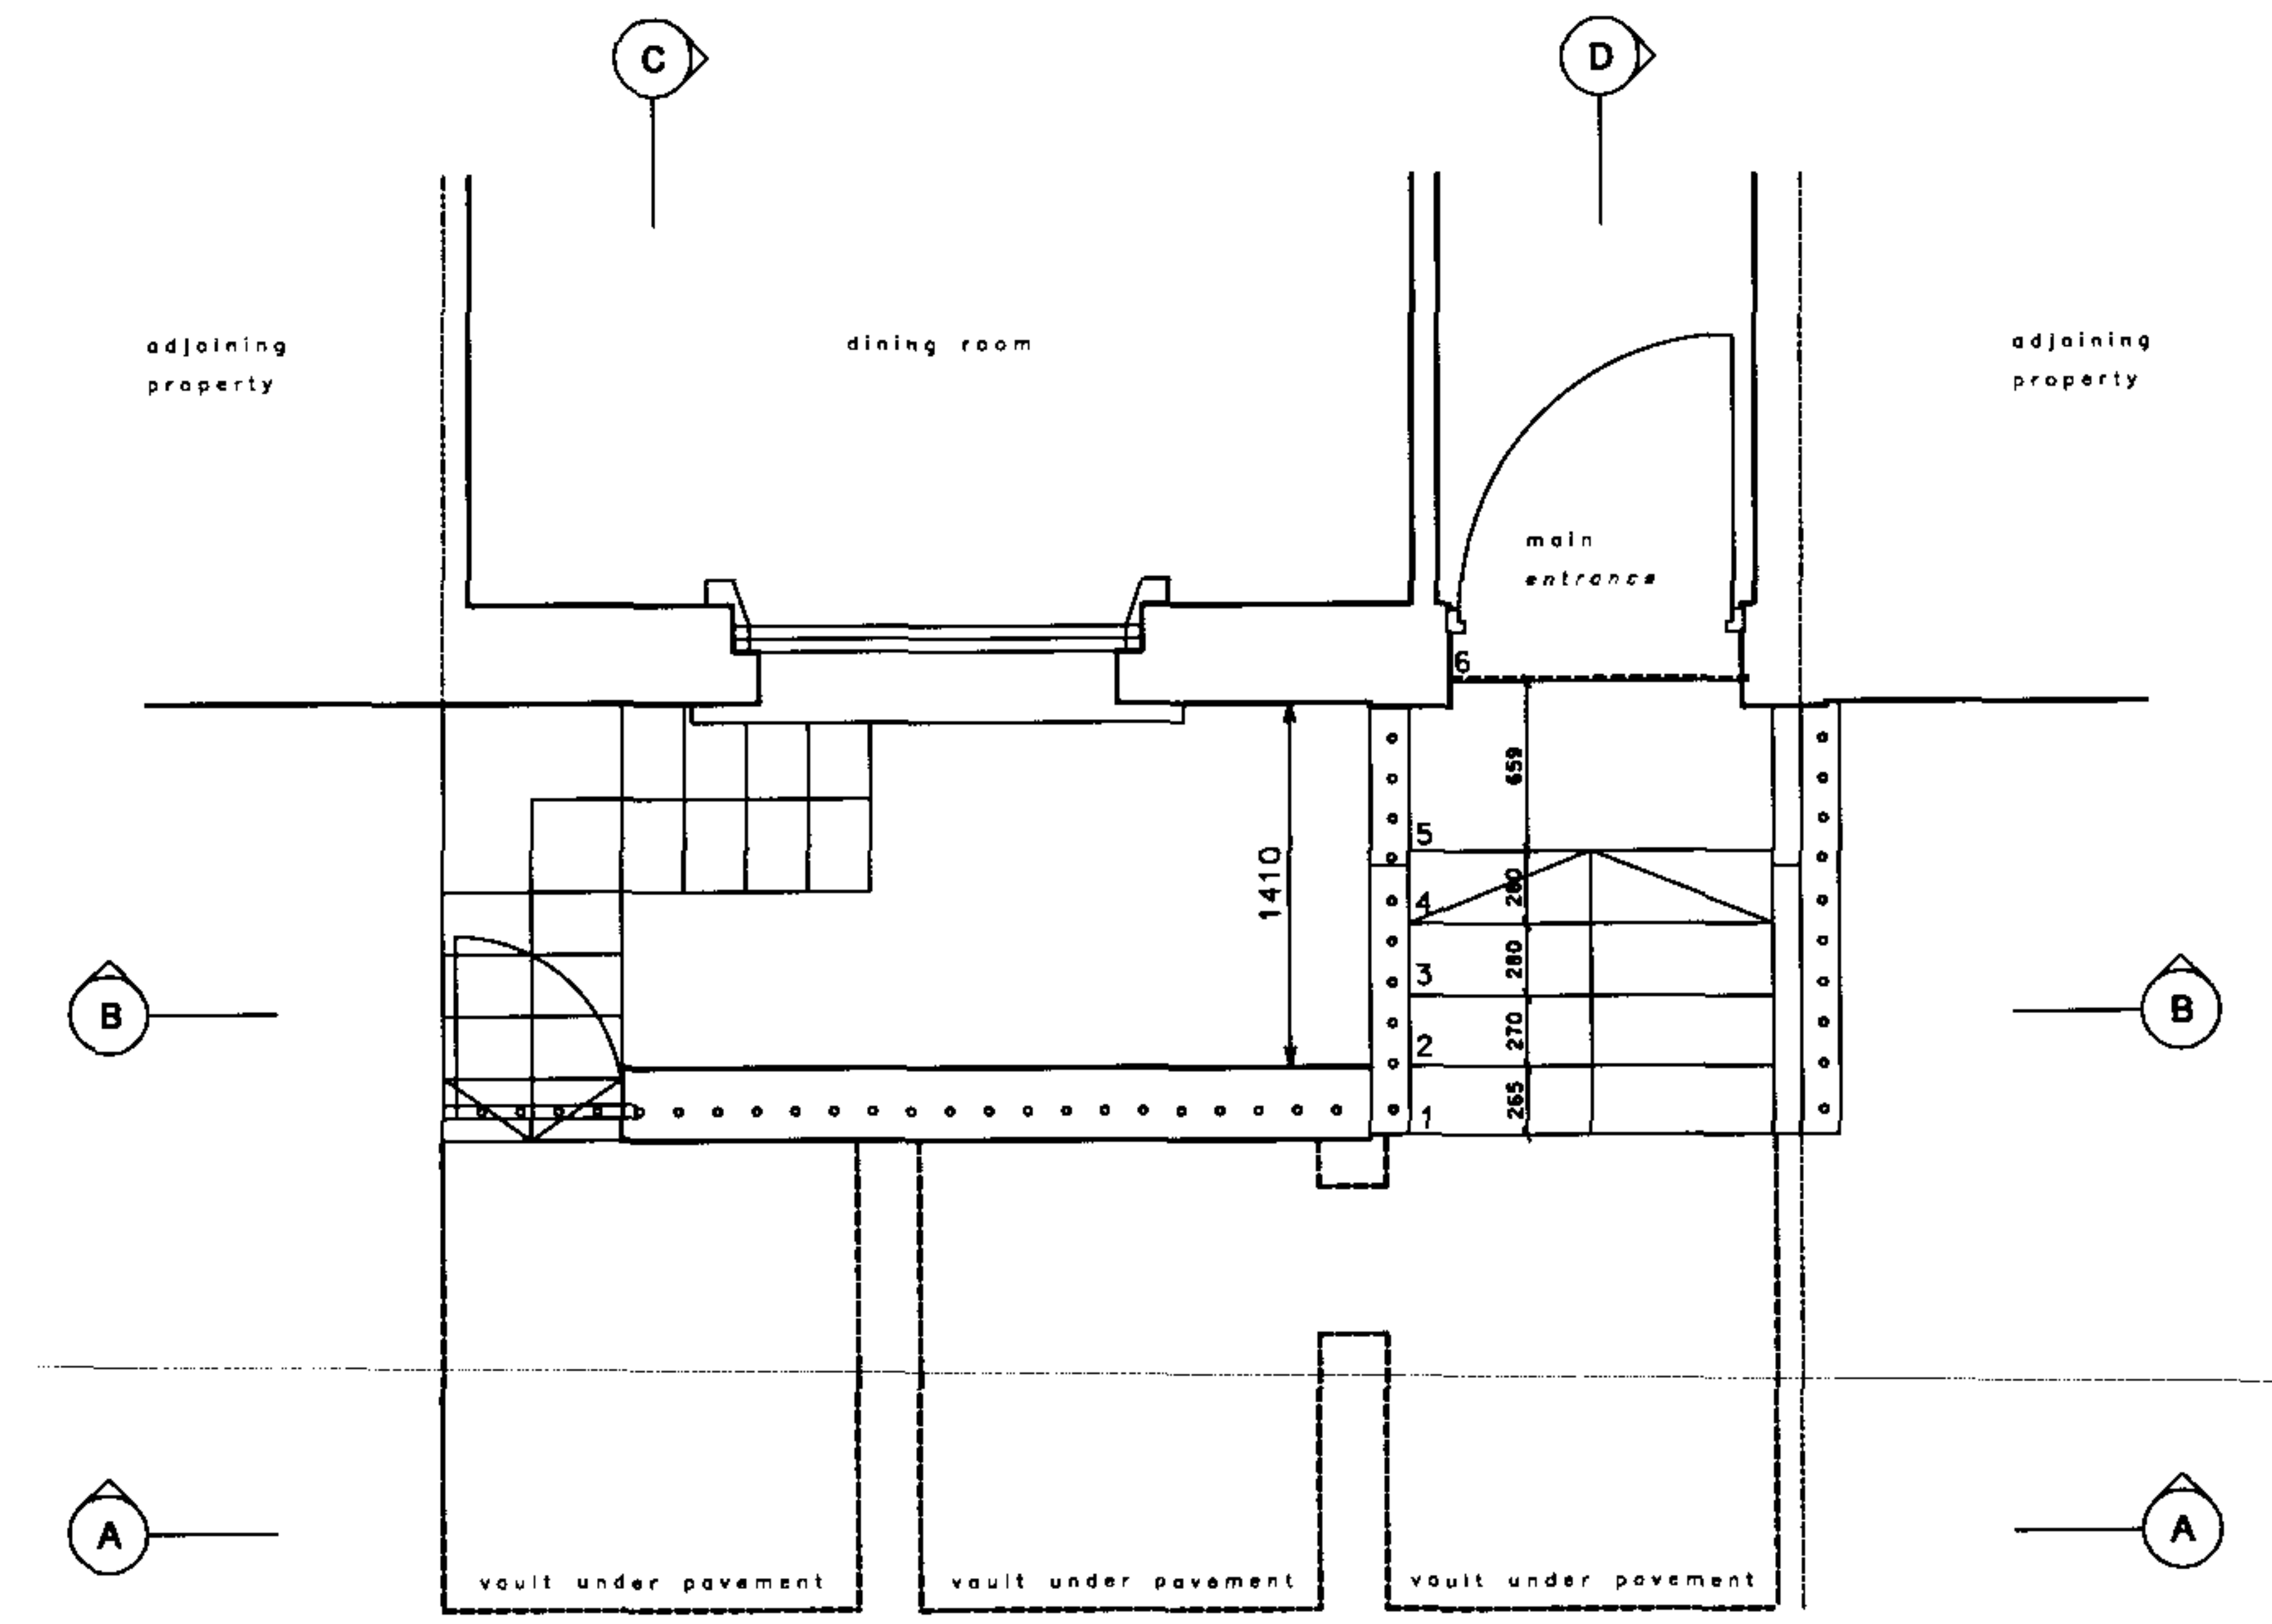


Ground Floor Plan

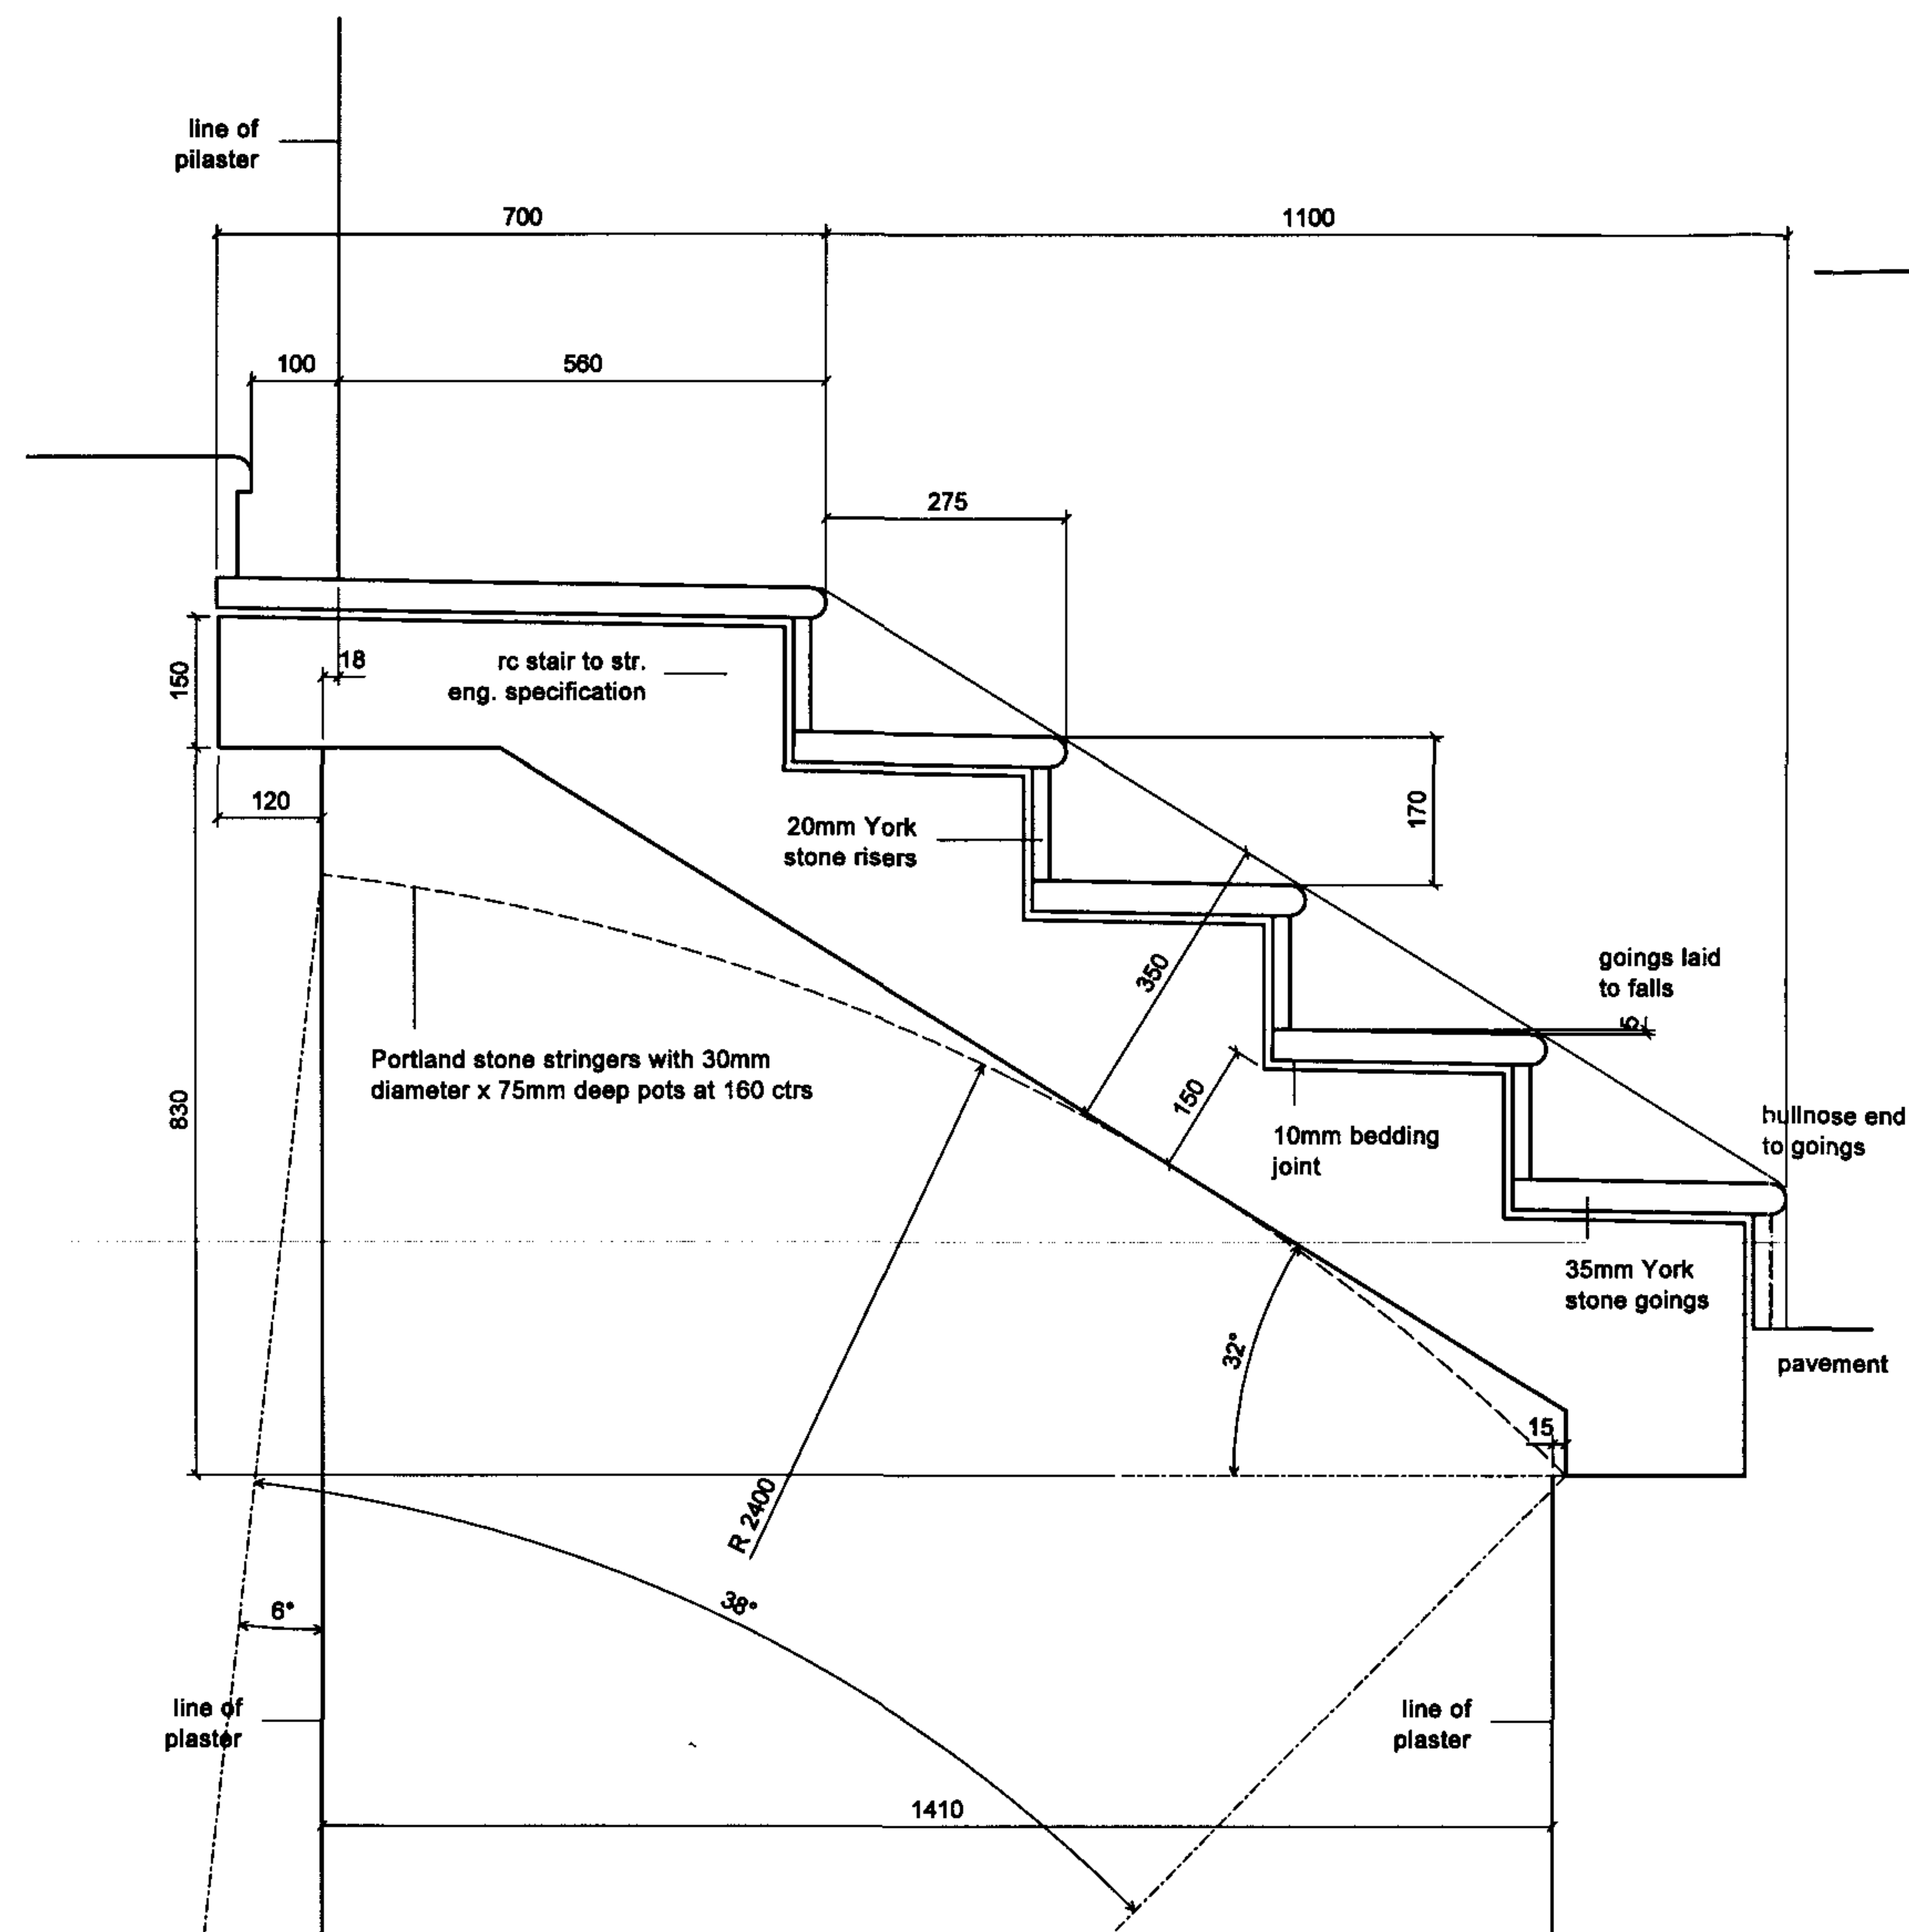


SECTION

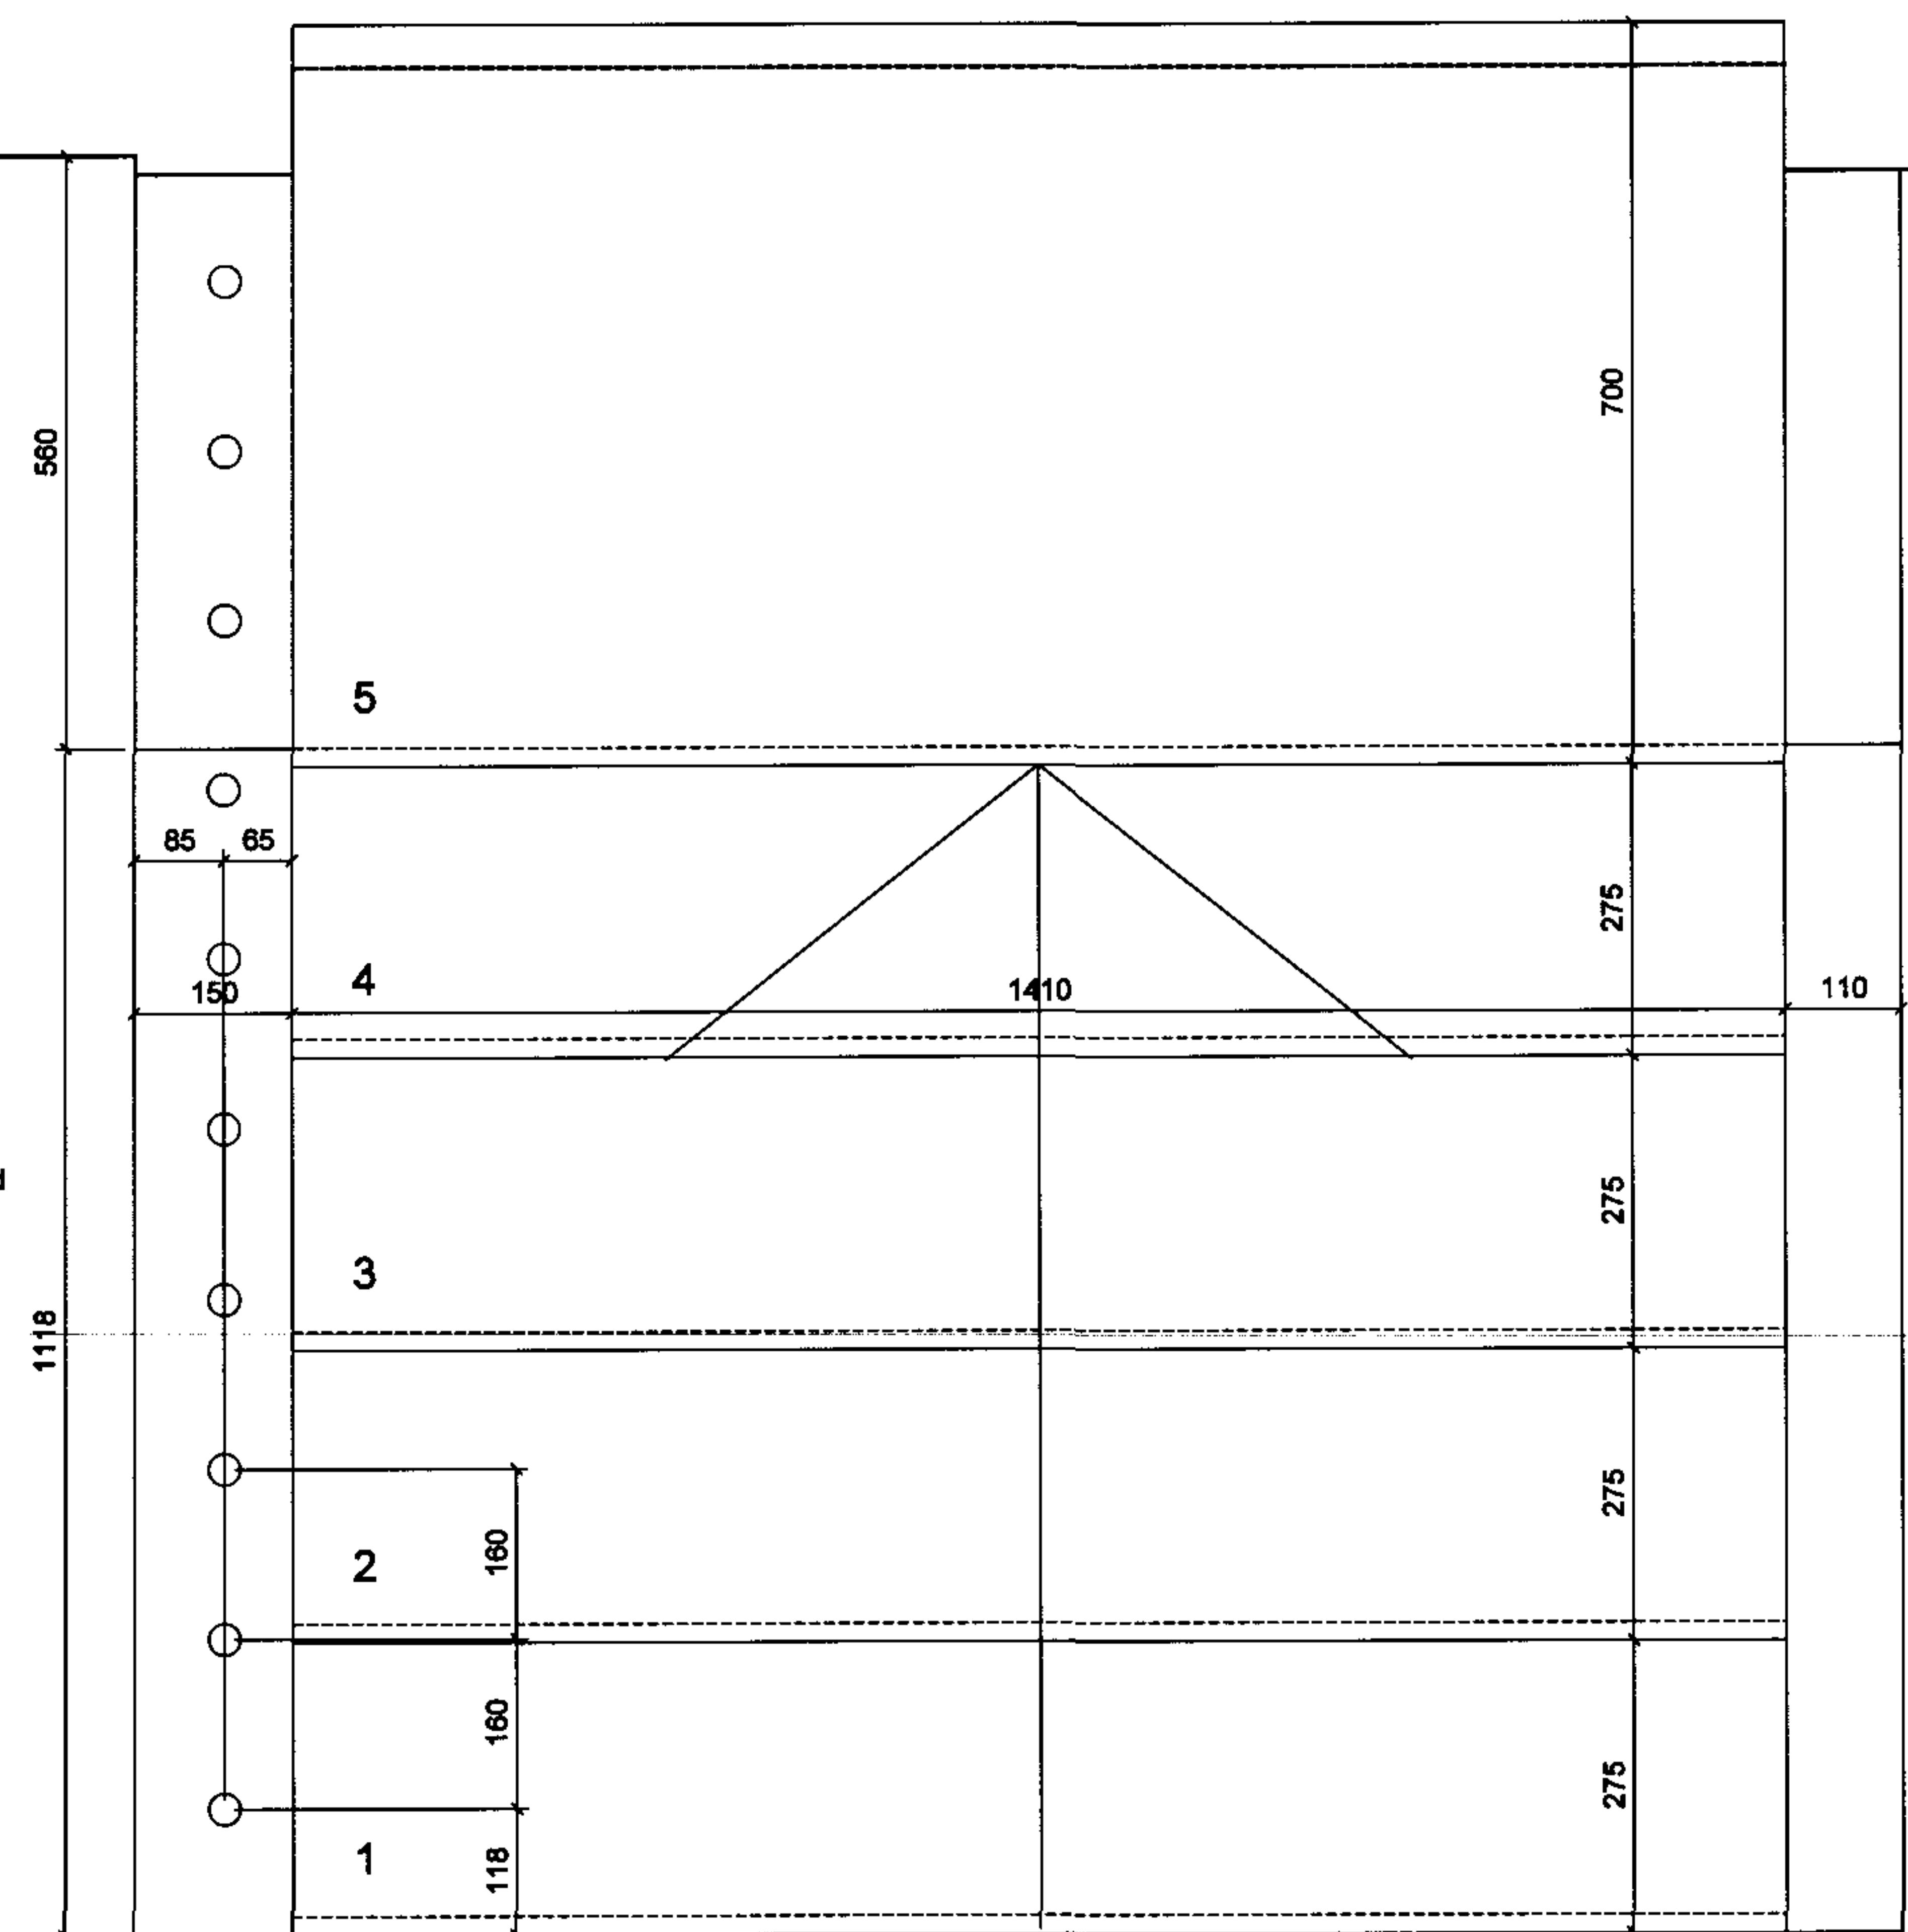


PLAN

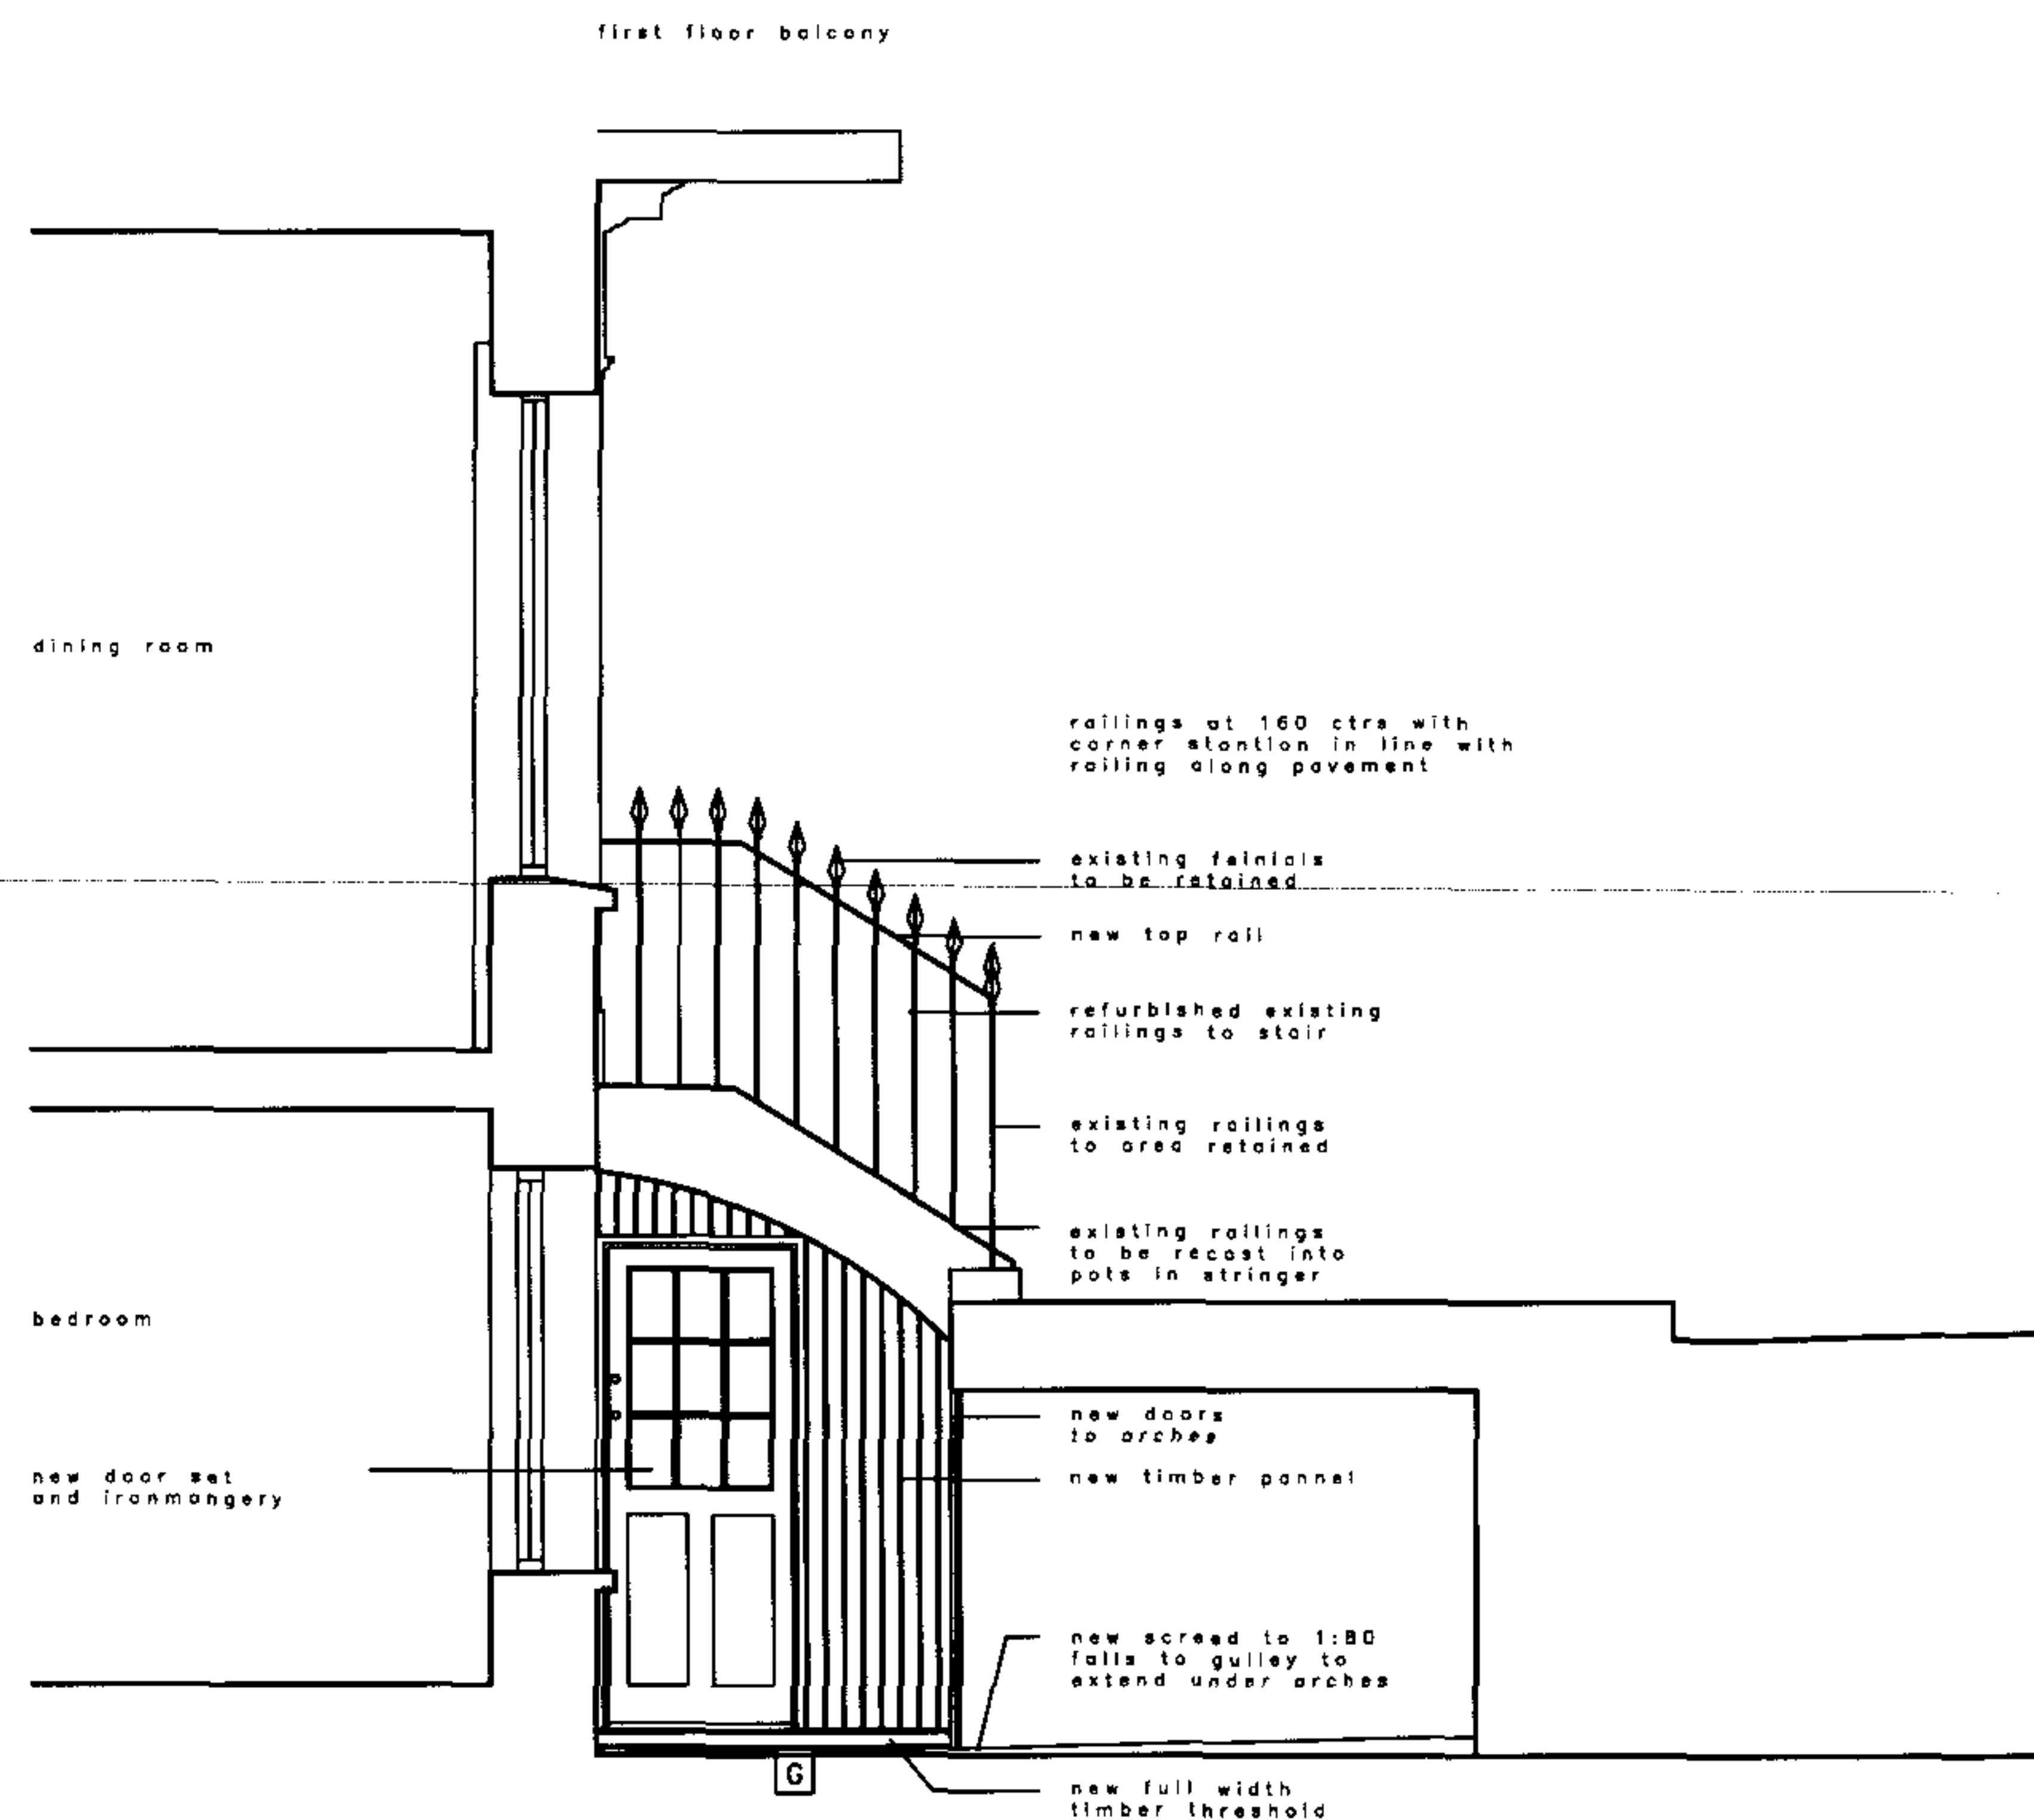


Sectional Elevation CC

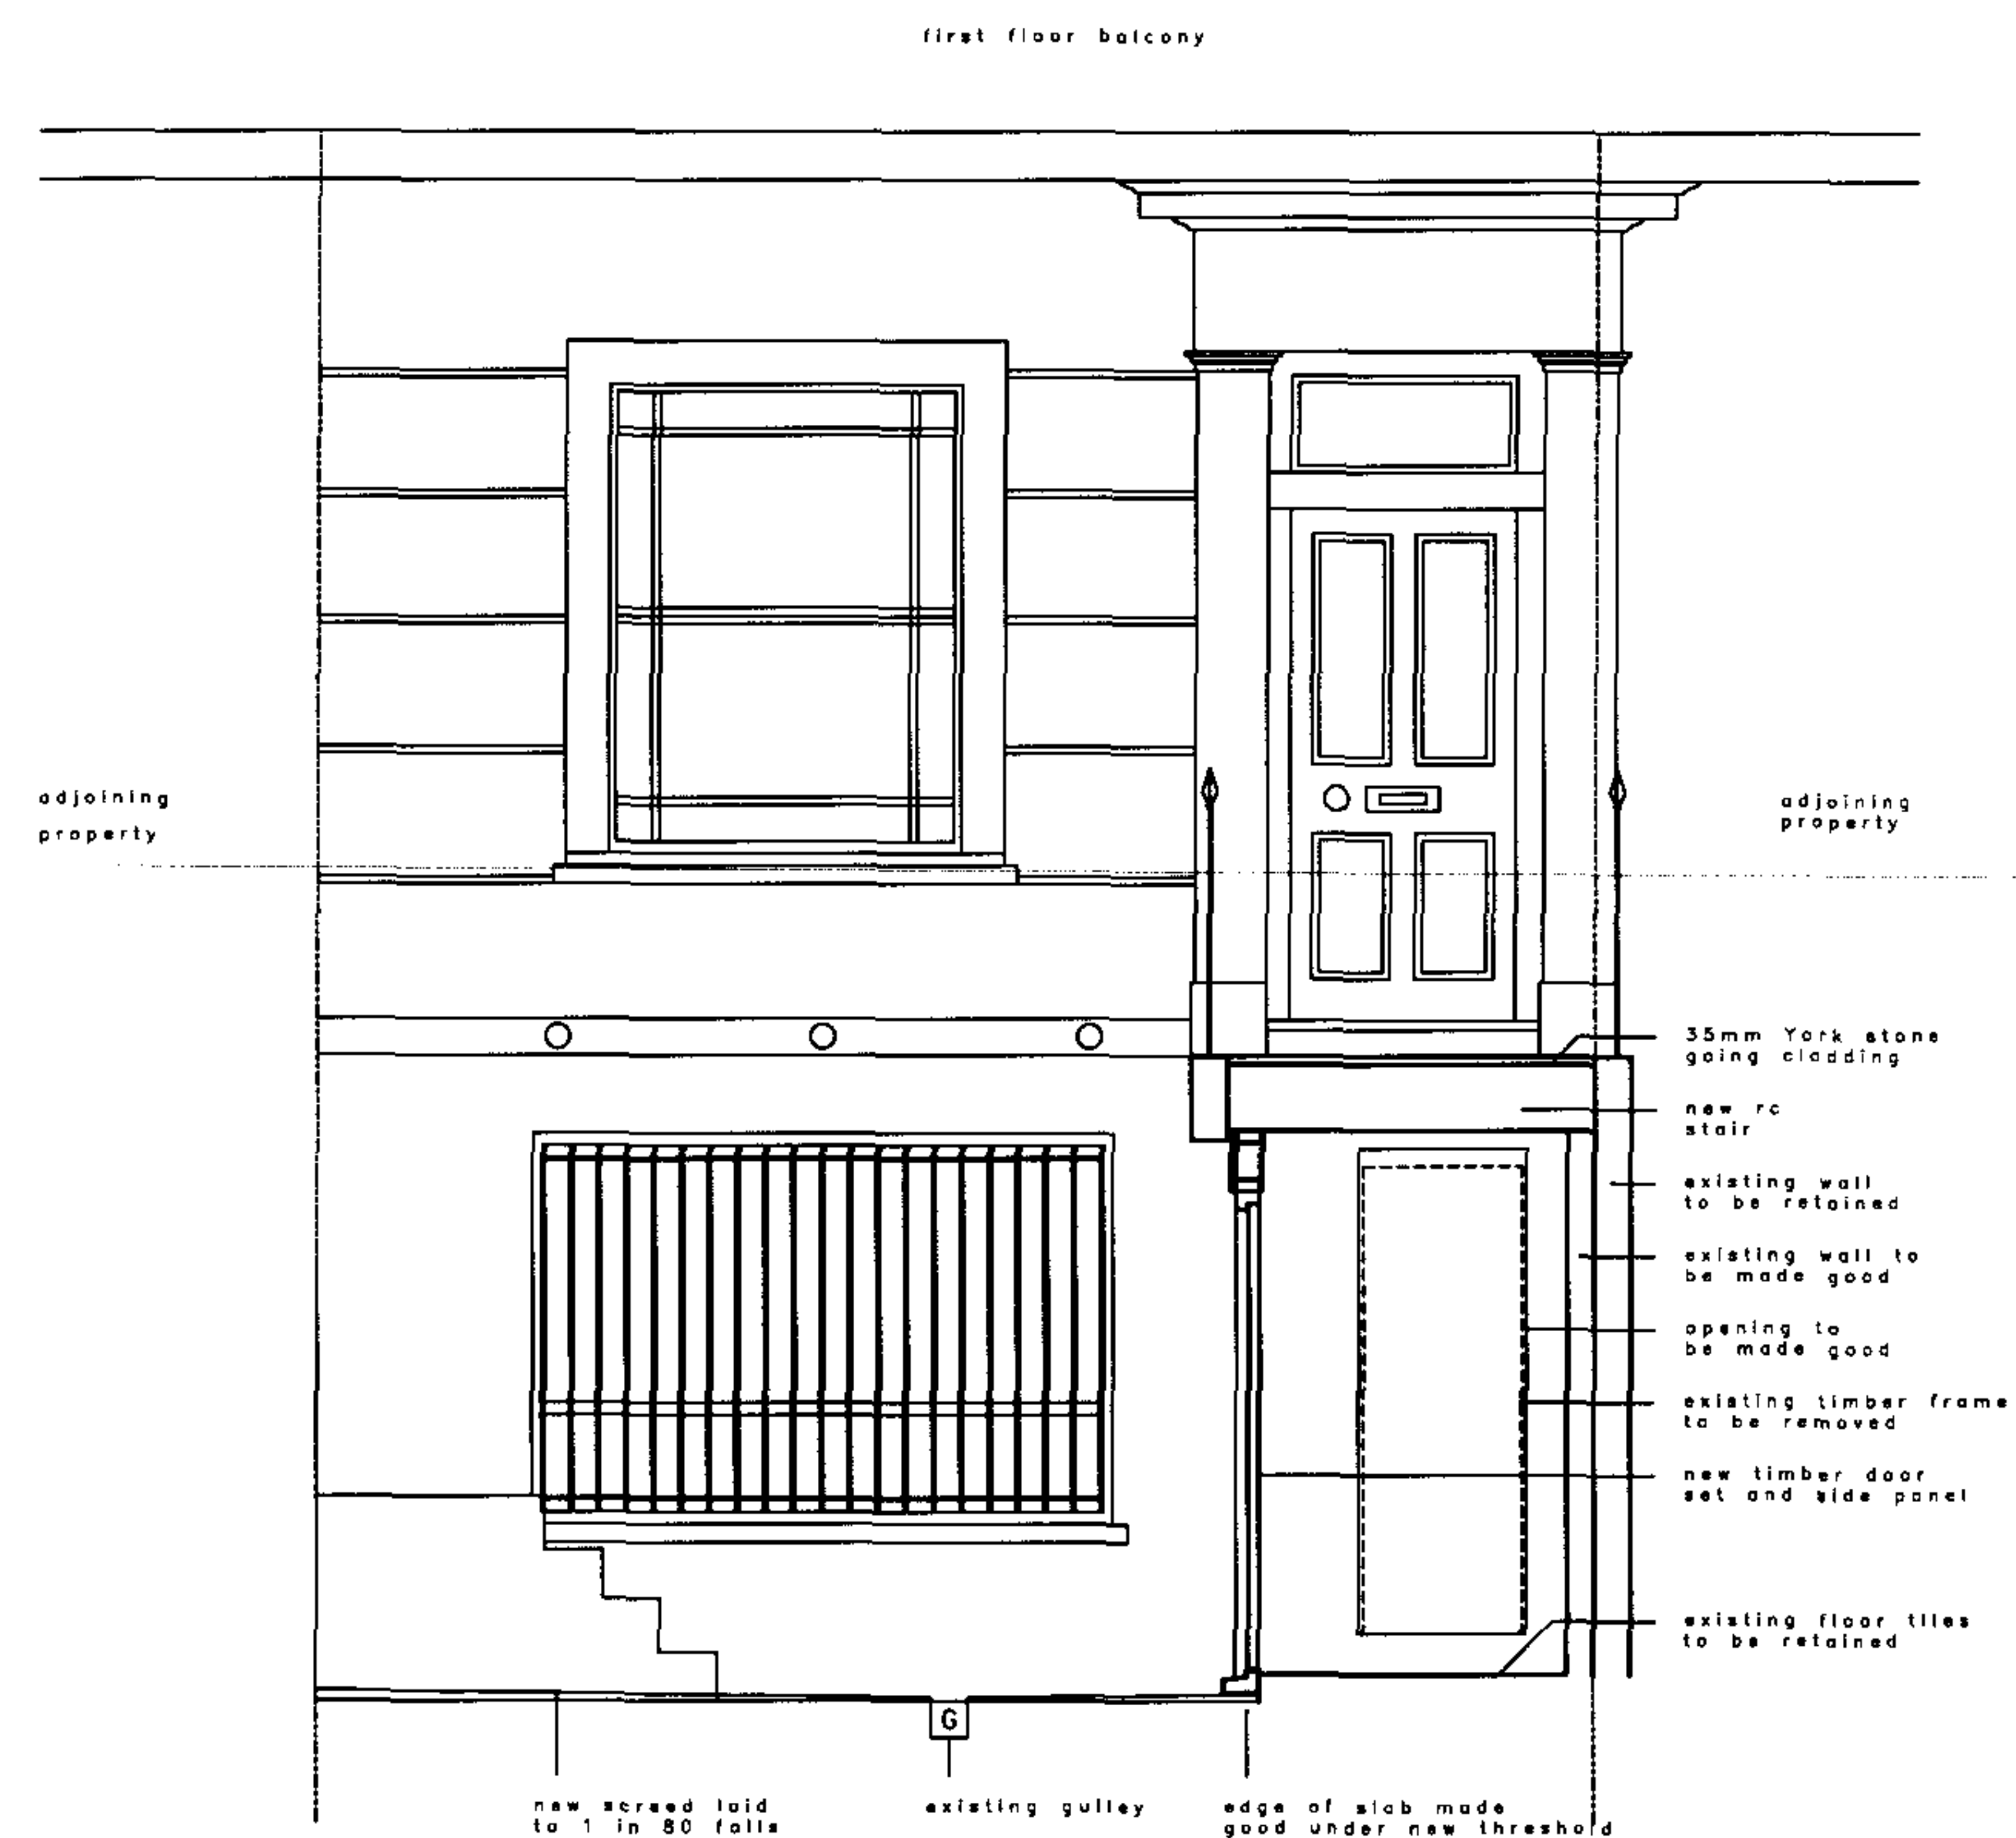

Sectional Elevation BB

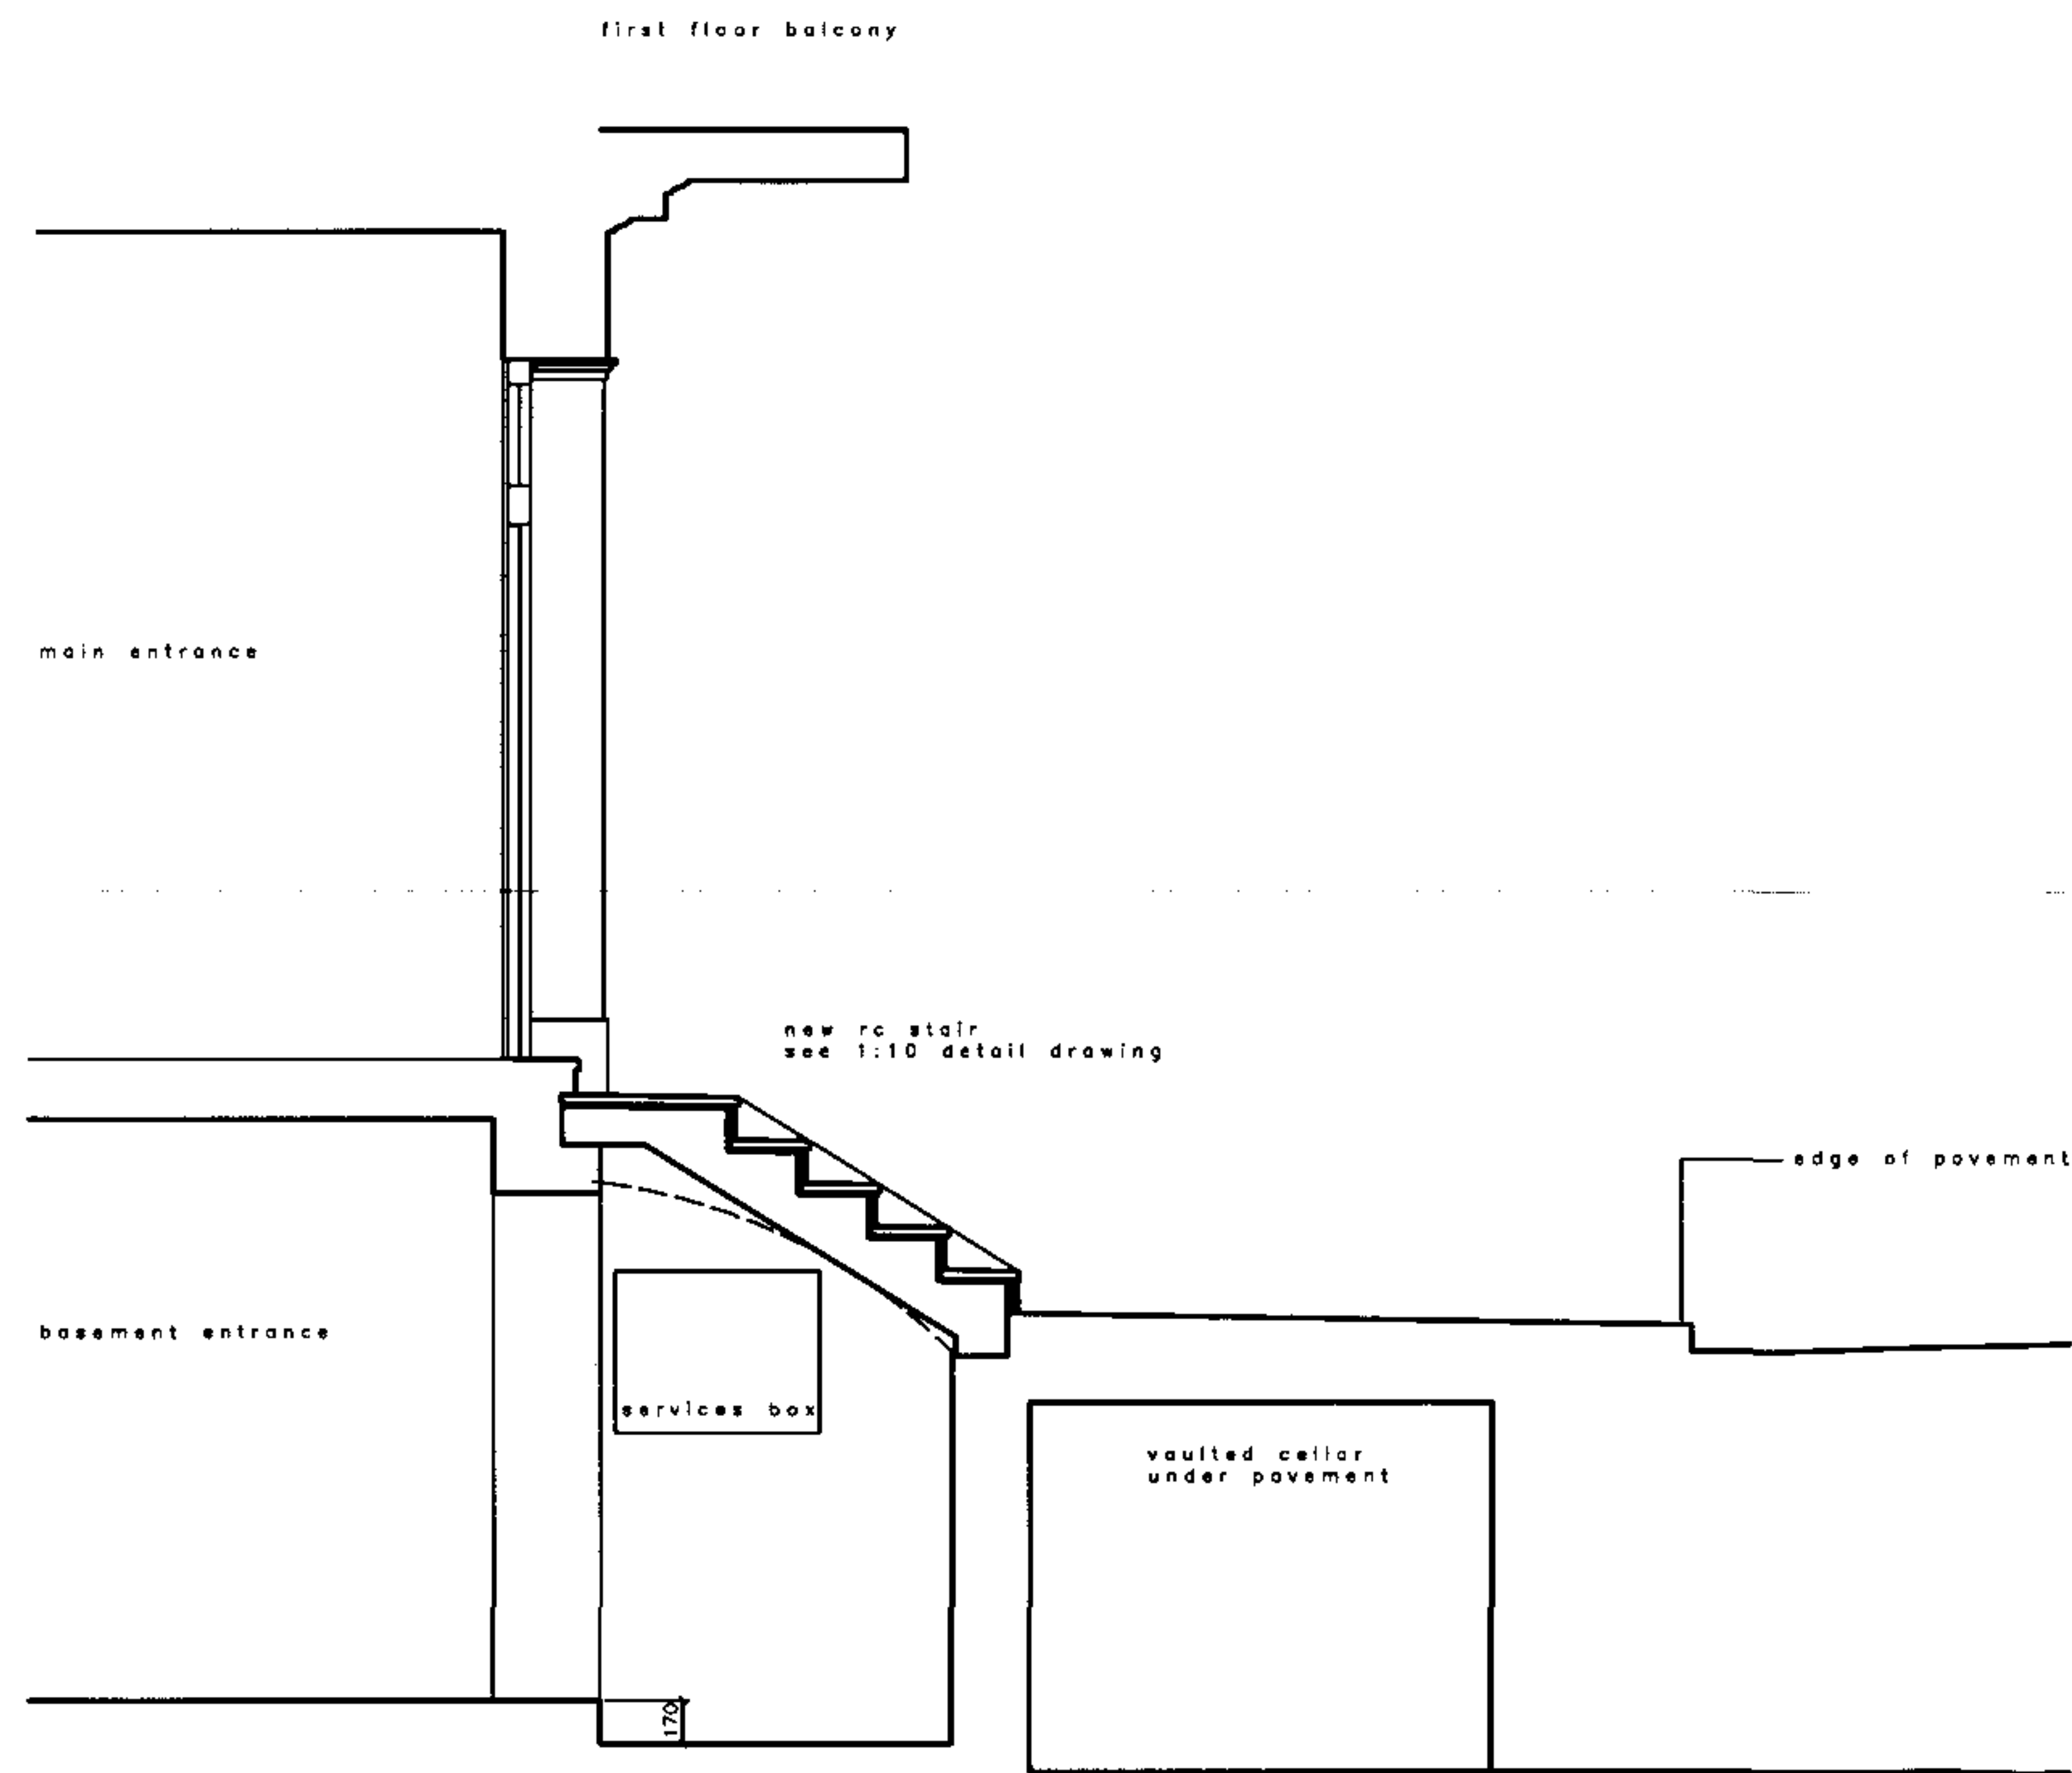

Sectional Elevation DD

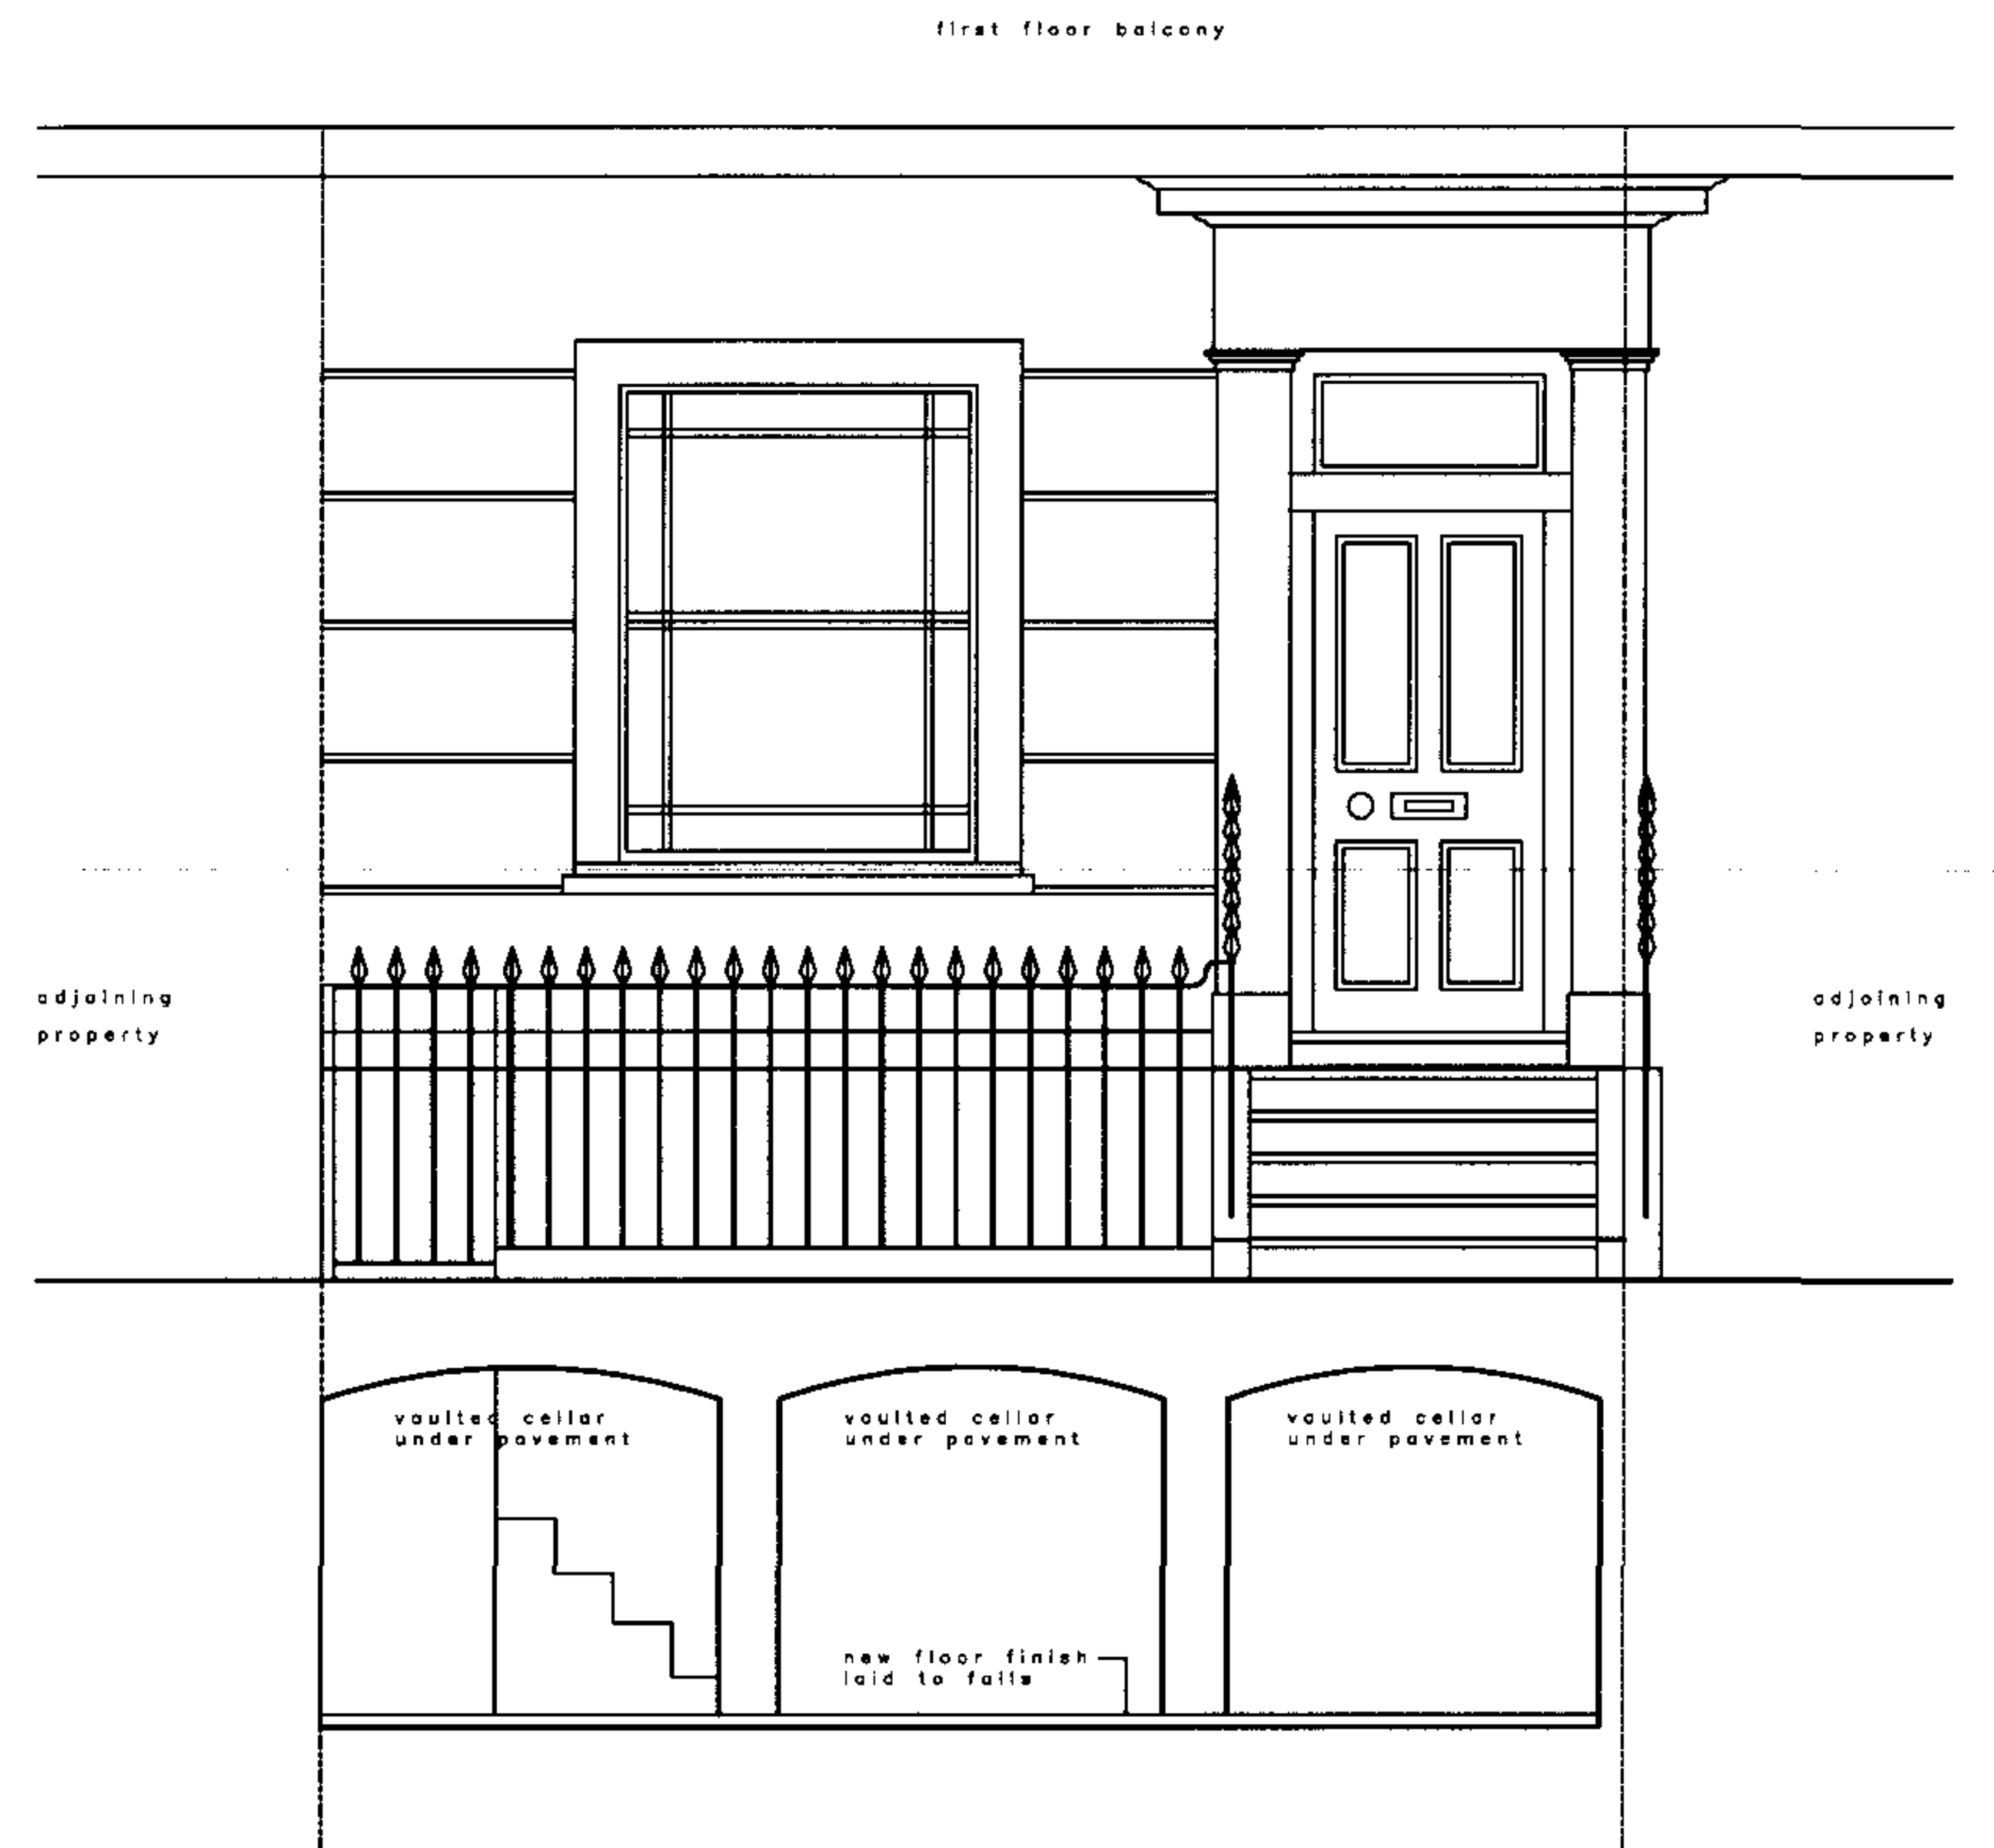

Sectional Elevation AA

