



figure 37. Retaining wall at upper level to Internal Steps by Highgate Hill Entrance



figure 35. Tarmac path at Internal Gateway

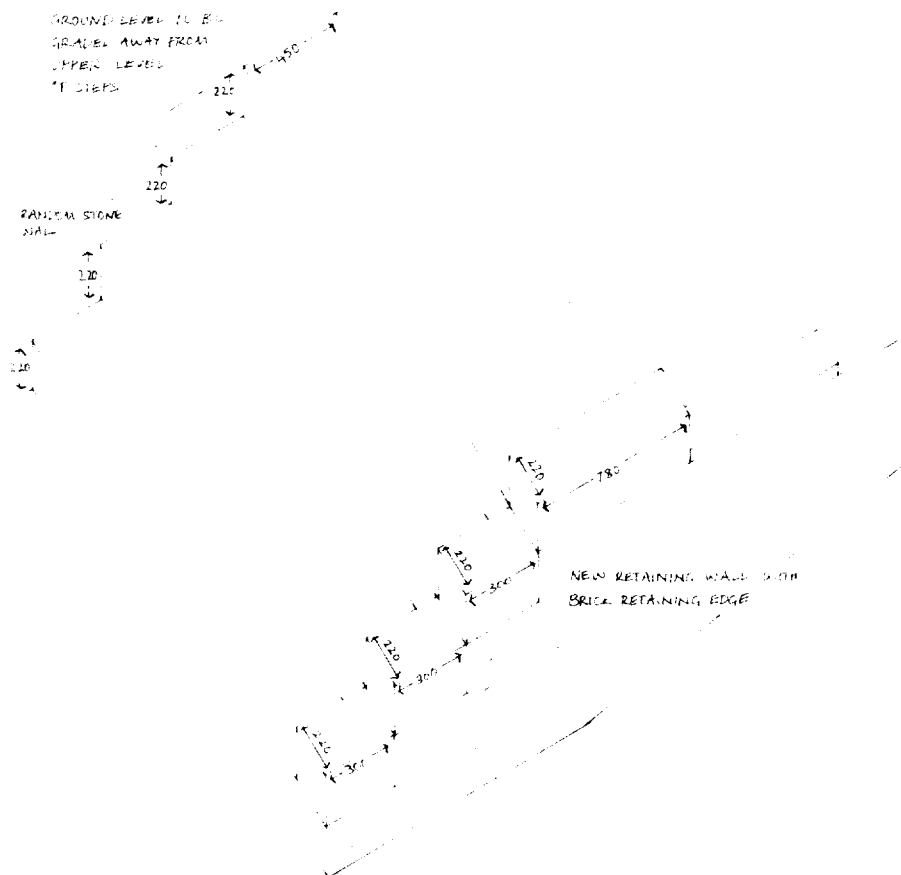


figure 36. Internal Steps by Highgate Hill Entrance. Approximate dimensions



figure 30. Small Sundial prior to damage

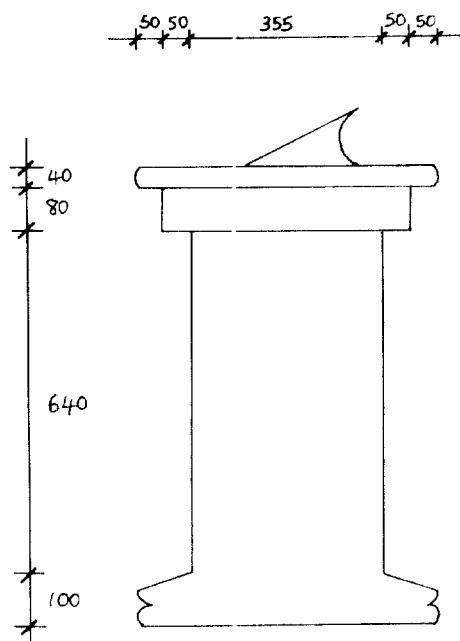


figure 31. Cross Section of Small Sundial. Approximate dimensions.



figure 32. Small Sundial in current state

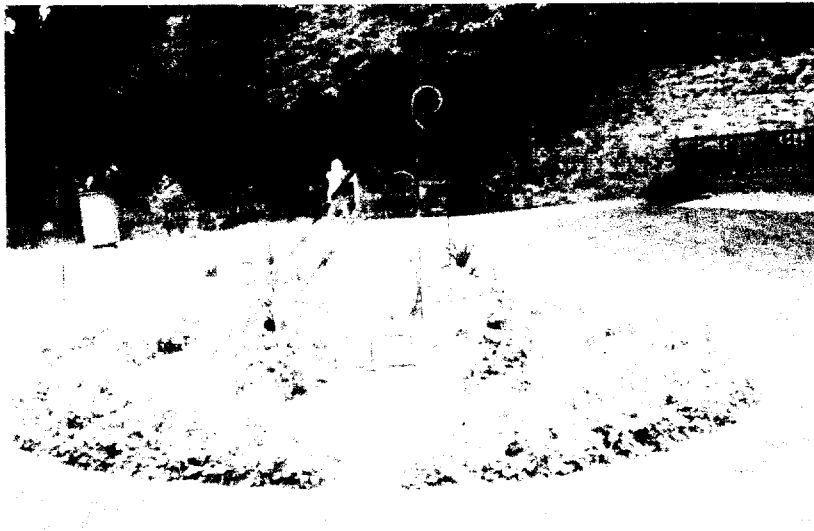


figure 33. Large Sundial on Upper Terrace

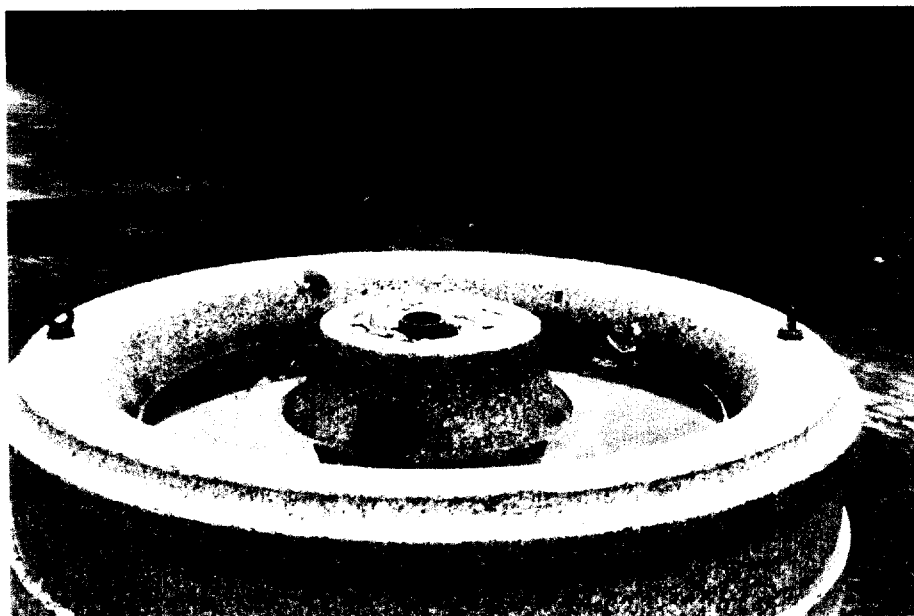


figure 23 . Missing Upper Spout feature to granite drinking fountain

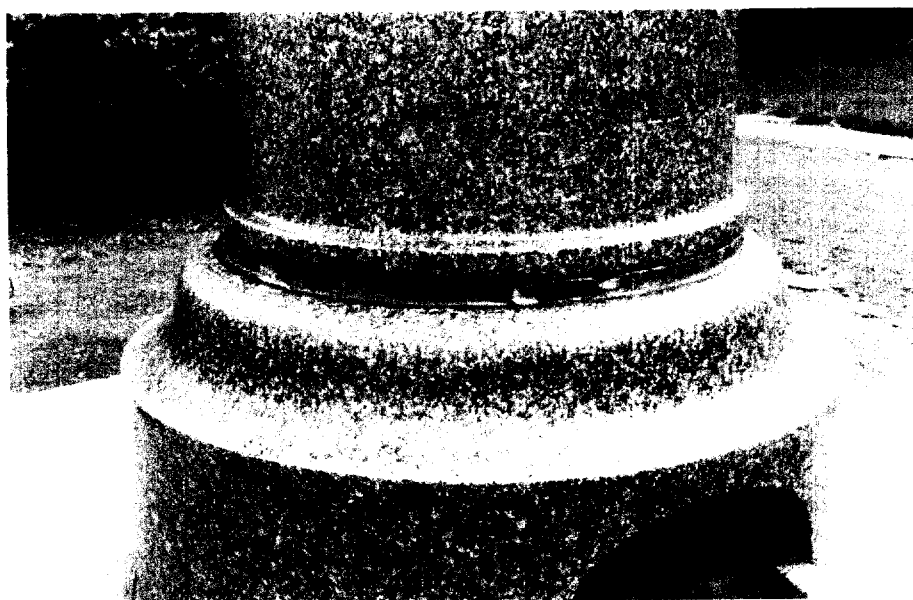


figure 24. Mid section to granite drinking fountain

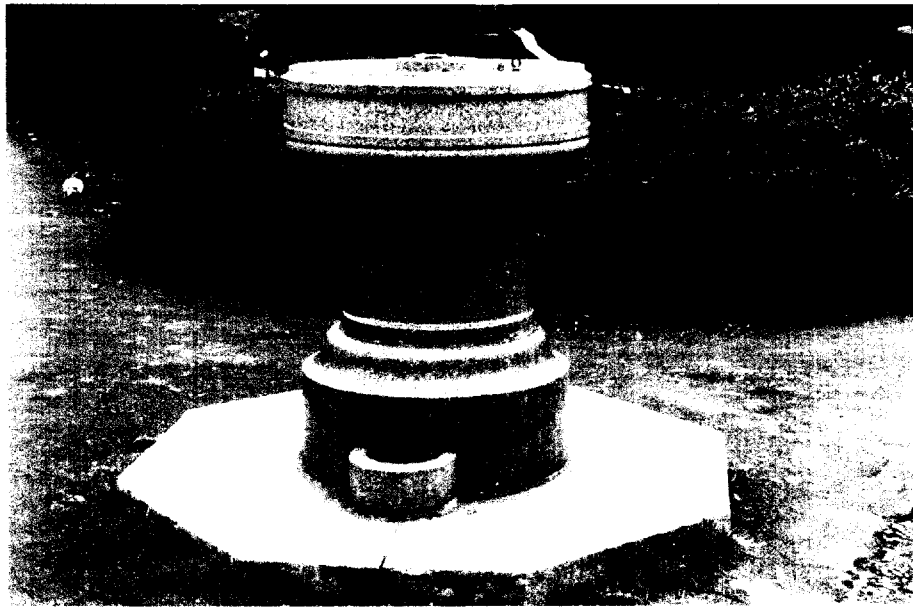


figure 25. Base to granite drinking fountain

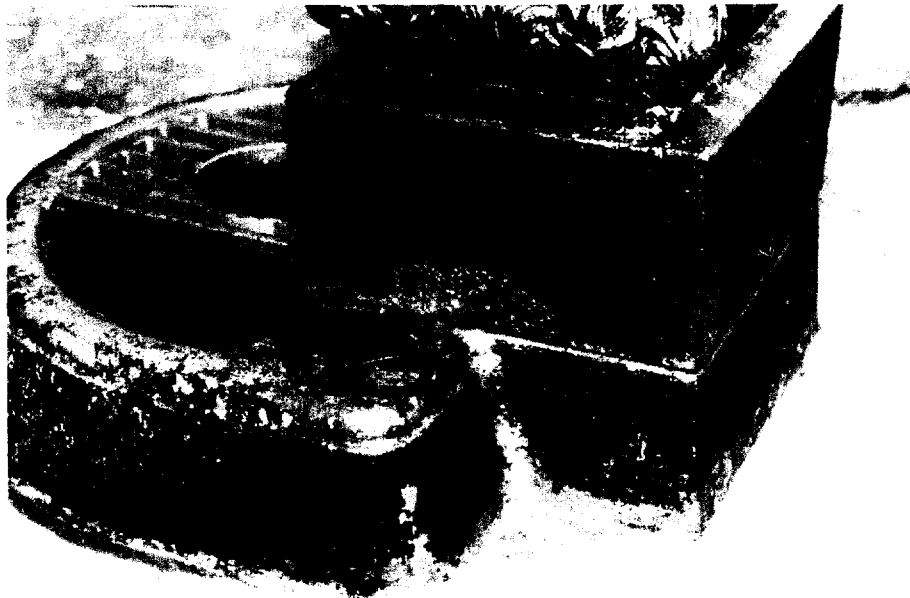


figure 26. Corrosion to base of cast iron drinking fountain



figure 27. Cracked and damaged slabs to base of cast iron drinking fountain

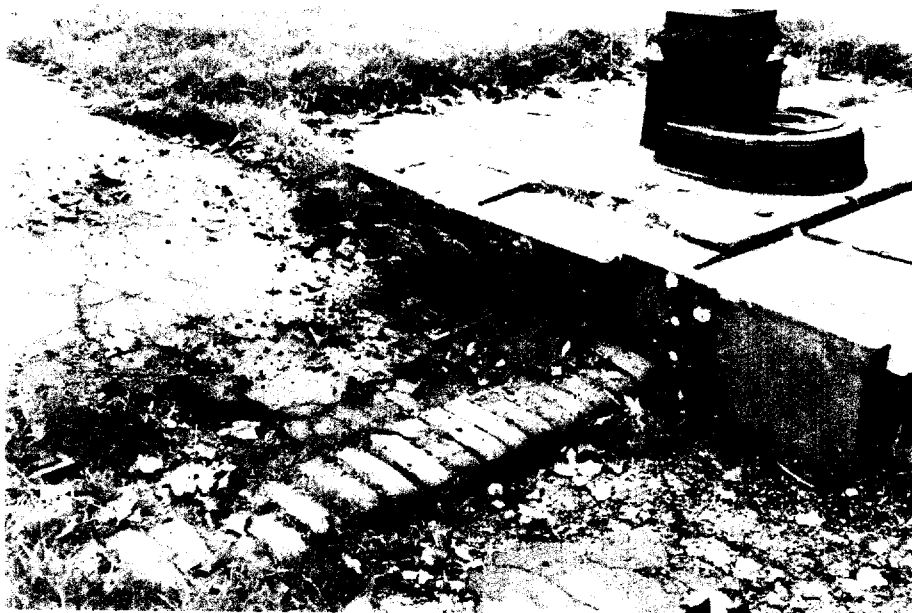


figure 28. Slabs used to retain edges. Note silted up Gulley.



figure 12. Missing sections to Shepherd's Plinth



figure 13. Shepherdess



figure 14. Missing section of bonnet



figure 15. Missing section to Shepherdess's Plinth



figure 16. Approach Step to Lower Terrace South East Boundary



figure 17. Urn showing missing handle and upper detail



figure 18. Pineapple showing missing 'leaf' section



figure 19. Eagle to left of steps



figure 20. Eagle to right of steps

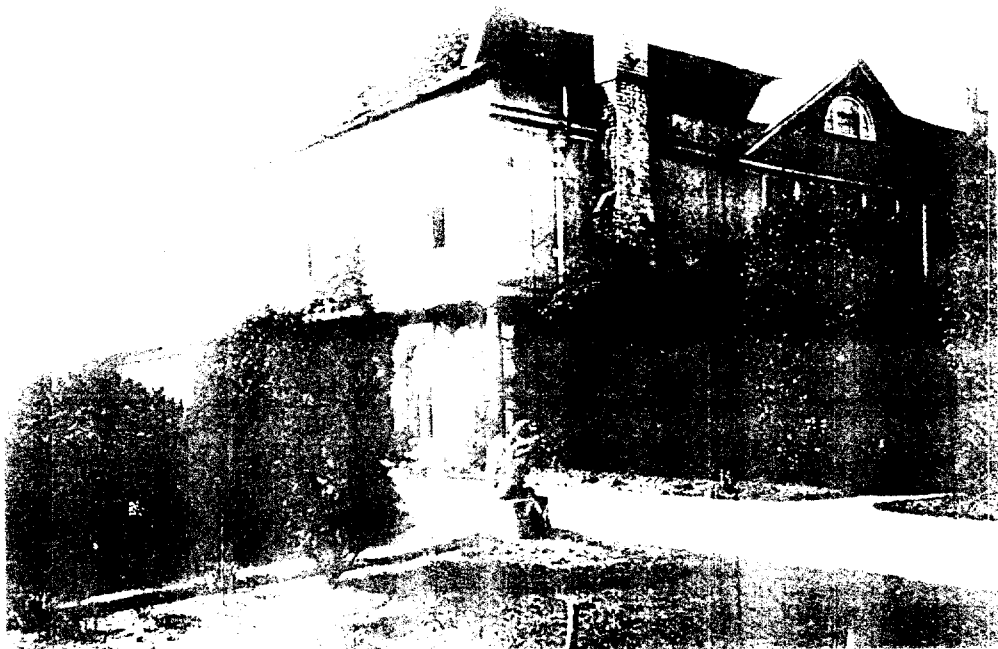


figure 21. Reference photograph of 'Old' Eagle from Heal Collection



figure 22. Urn on Upper Terrace



figure 10. Shepherd



figure 11. Missing sections to Shepherd's base at top of Plinth

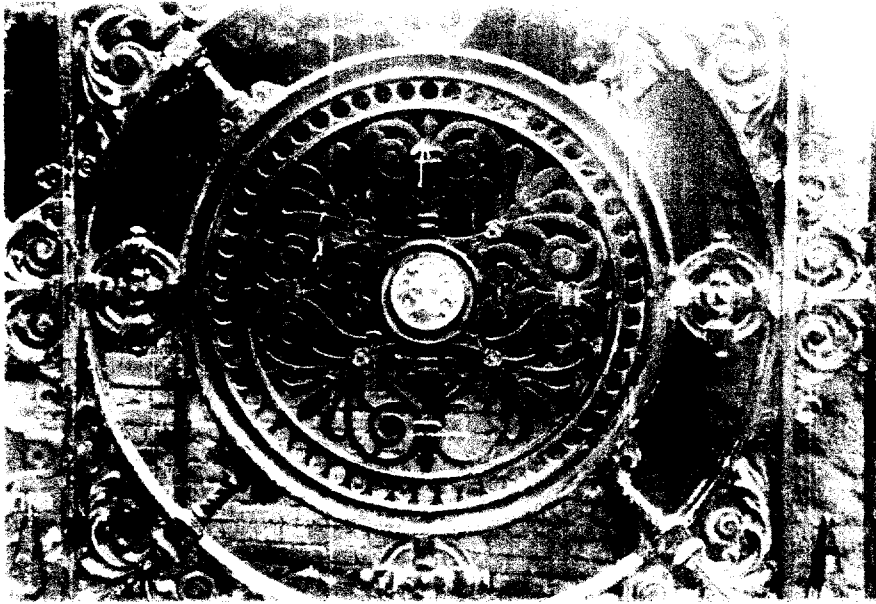


figure 1a. Central circular panel in entirety to right hand gate

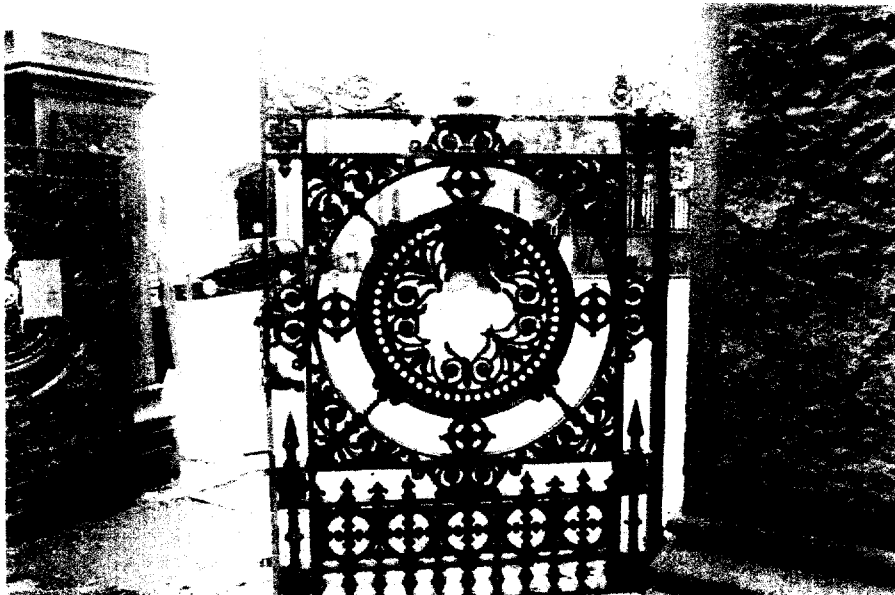


figure 1b. Central circular panel with missing section to left hand gate at Swains Lane

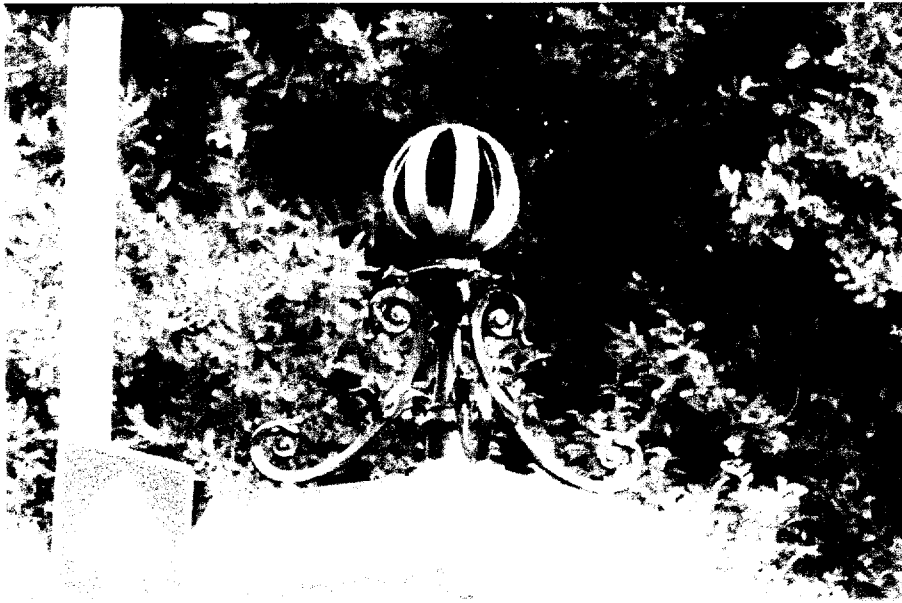


figure 2a. 'Orb' to top of left hand pier



figure 2b. Missing 'Orb' to top of right hand pier at Swains Lane



figure 3a. Detail Ironwork at uppermost level of left hand gate



figure 3b. Missing section of detail at uppermost level of right hand gate at Swains Lane

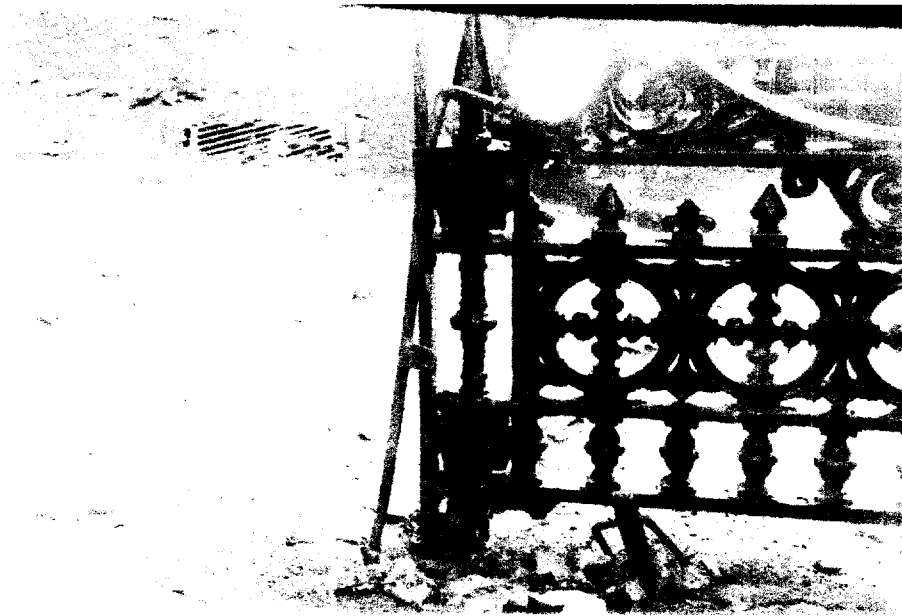


figure 4. Lower Latch Gate detail at Swains Lane



figure 5. Coiled backstay detail to left of Highgate Hill Entrance

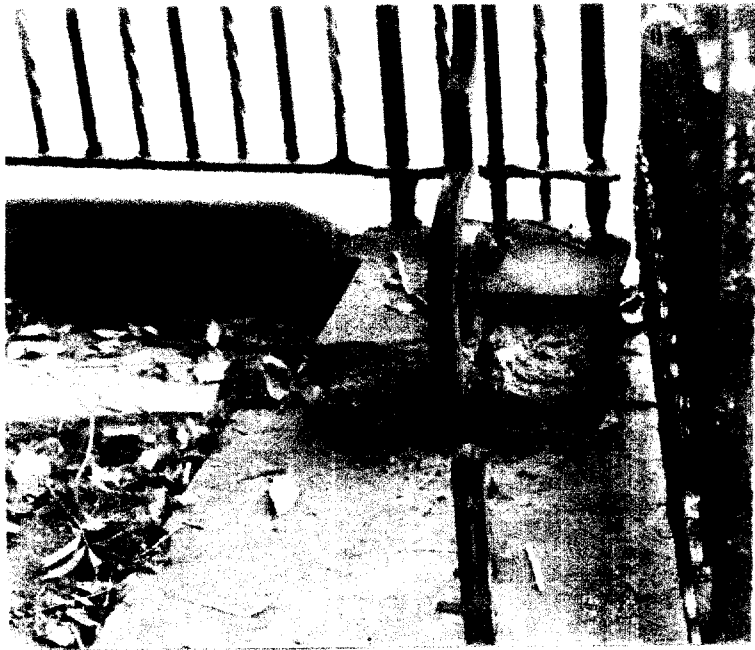


figure 6. Coiled backstay detail to the right at Highgate Hill Entrance


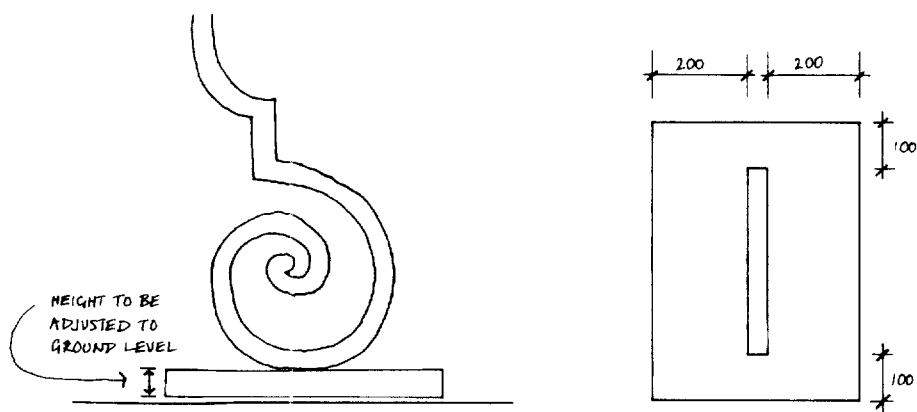


figure 7. Proposed cross section and plan of hidden coiled backstay at Highgate Hill Entrance

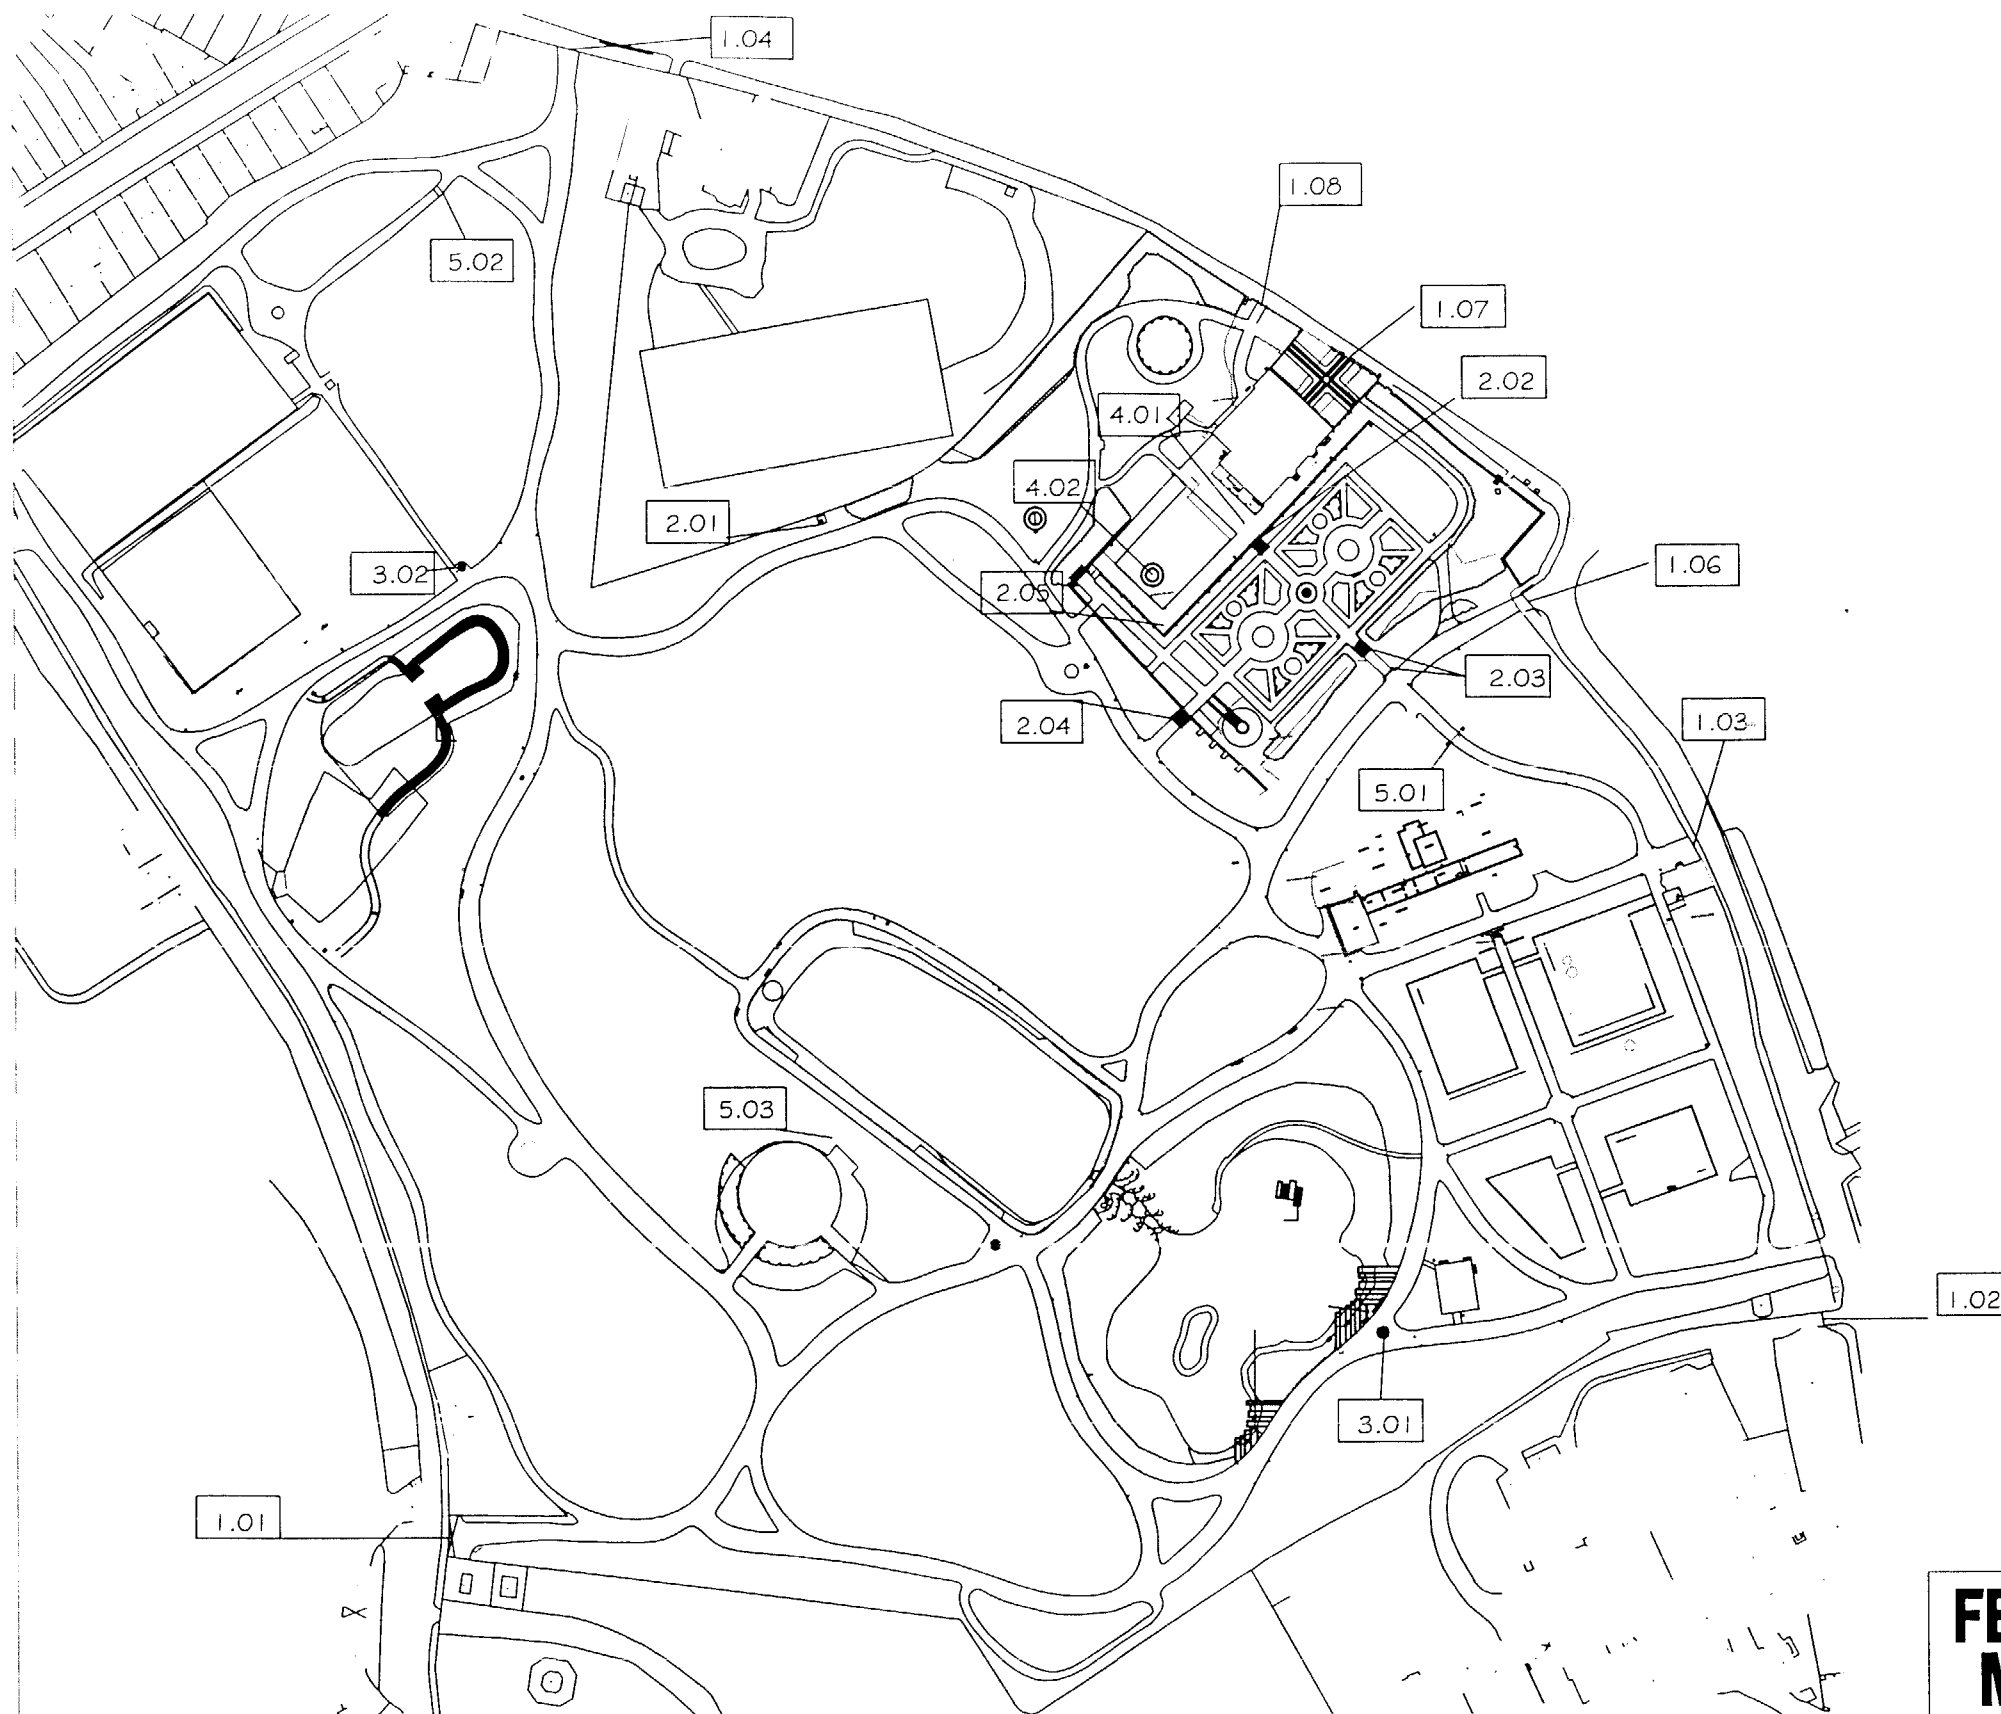

SCHEDULE OF FEATURES KEY

- 1.00 ENTRANCES
 1.01 Swains Lane Gate
 1.02 Lower Dartmouth Hill Gate
 1.03 Middle Gate Dartmouth Hill
 1.04 Highgate Hill Gate
 1.05 Upper Swains Lane Gate
 1.06 St Joseph's Gate
 1.07 Lauderdale House Gate
 1.08 Gates to West of Lauderdale House

- 2.00 STATUARY
 2.01 Sir Sydney Waterlow
 2.02 Shepherd and Shepherdess
 2.03 Pineapple/Urns on Steps
 2.04 Eagles on Steps
 2.05 Urn on Upper Terrace

- 3.00 DRINKING FOUNTAINS
 3.01 Granite Drinking Fountain
 3.02 Cast Iron Drinking Fountain

- 4.00 SUNDIALS
 4.01 Small Sundial
 4.02 Large Sundial

- 5.00 OTHER
 5.01 Internal Gateway
 5.02 Internal Steps
 5.03 Electricity Box

**FERGUSON
MCILVEEN**

ARCHITECTS

CONSULTING CIVIL &
STRUCTURAL ENGINEERS

LANDSCAPE & ENVIRONMENTAL
CONSULTANTS


TEL: 01483 726941
FAX: 01483 724150

Duke House
1 Duke Street
Woking Surrey
GU21 5BA


CONTRACT
Waterlow Park
For London Borough of Camden

TITLE
Location of Features and Artefacts

Scales	Drawn PB	Checked
NTS	Date Oct 01	Date
Job No. WL98708	Drawing No. 609	Revision

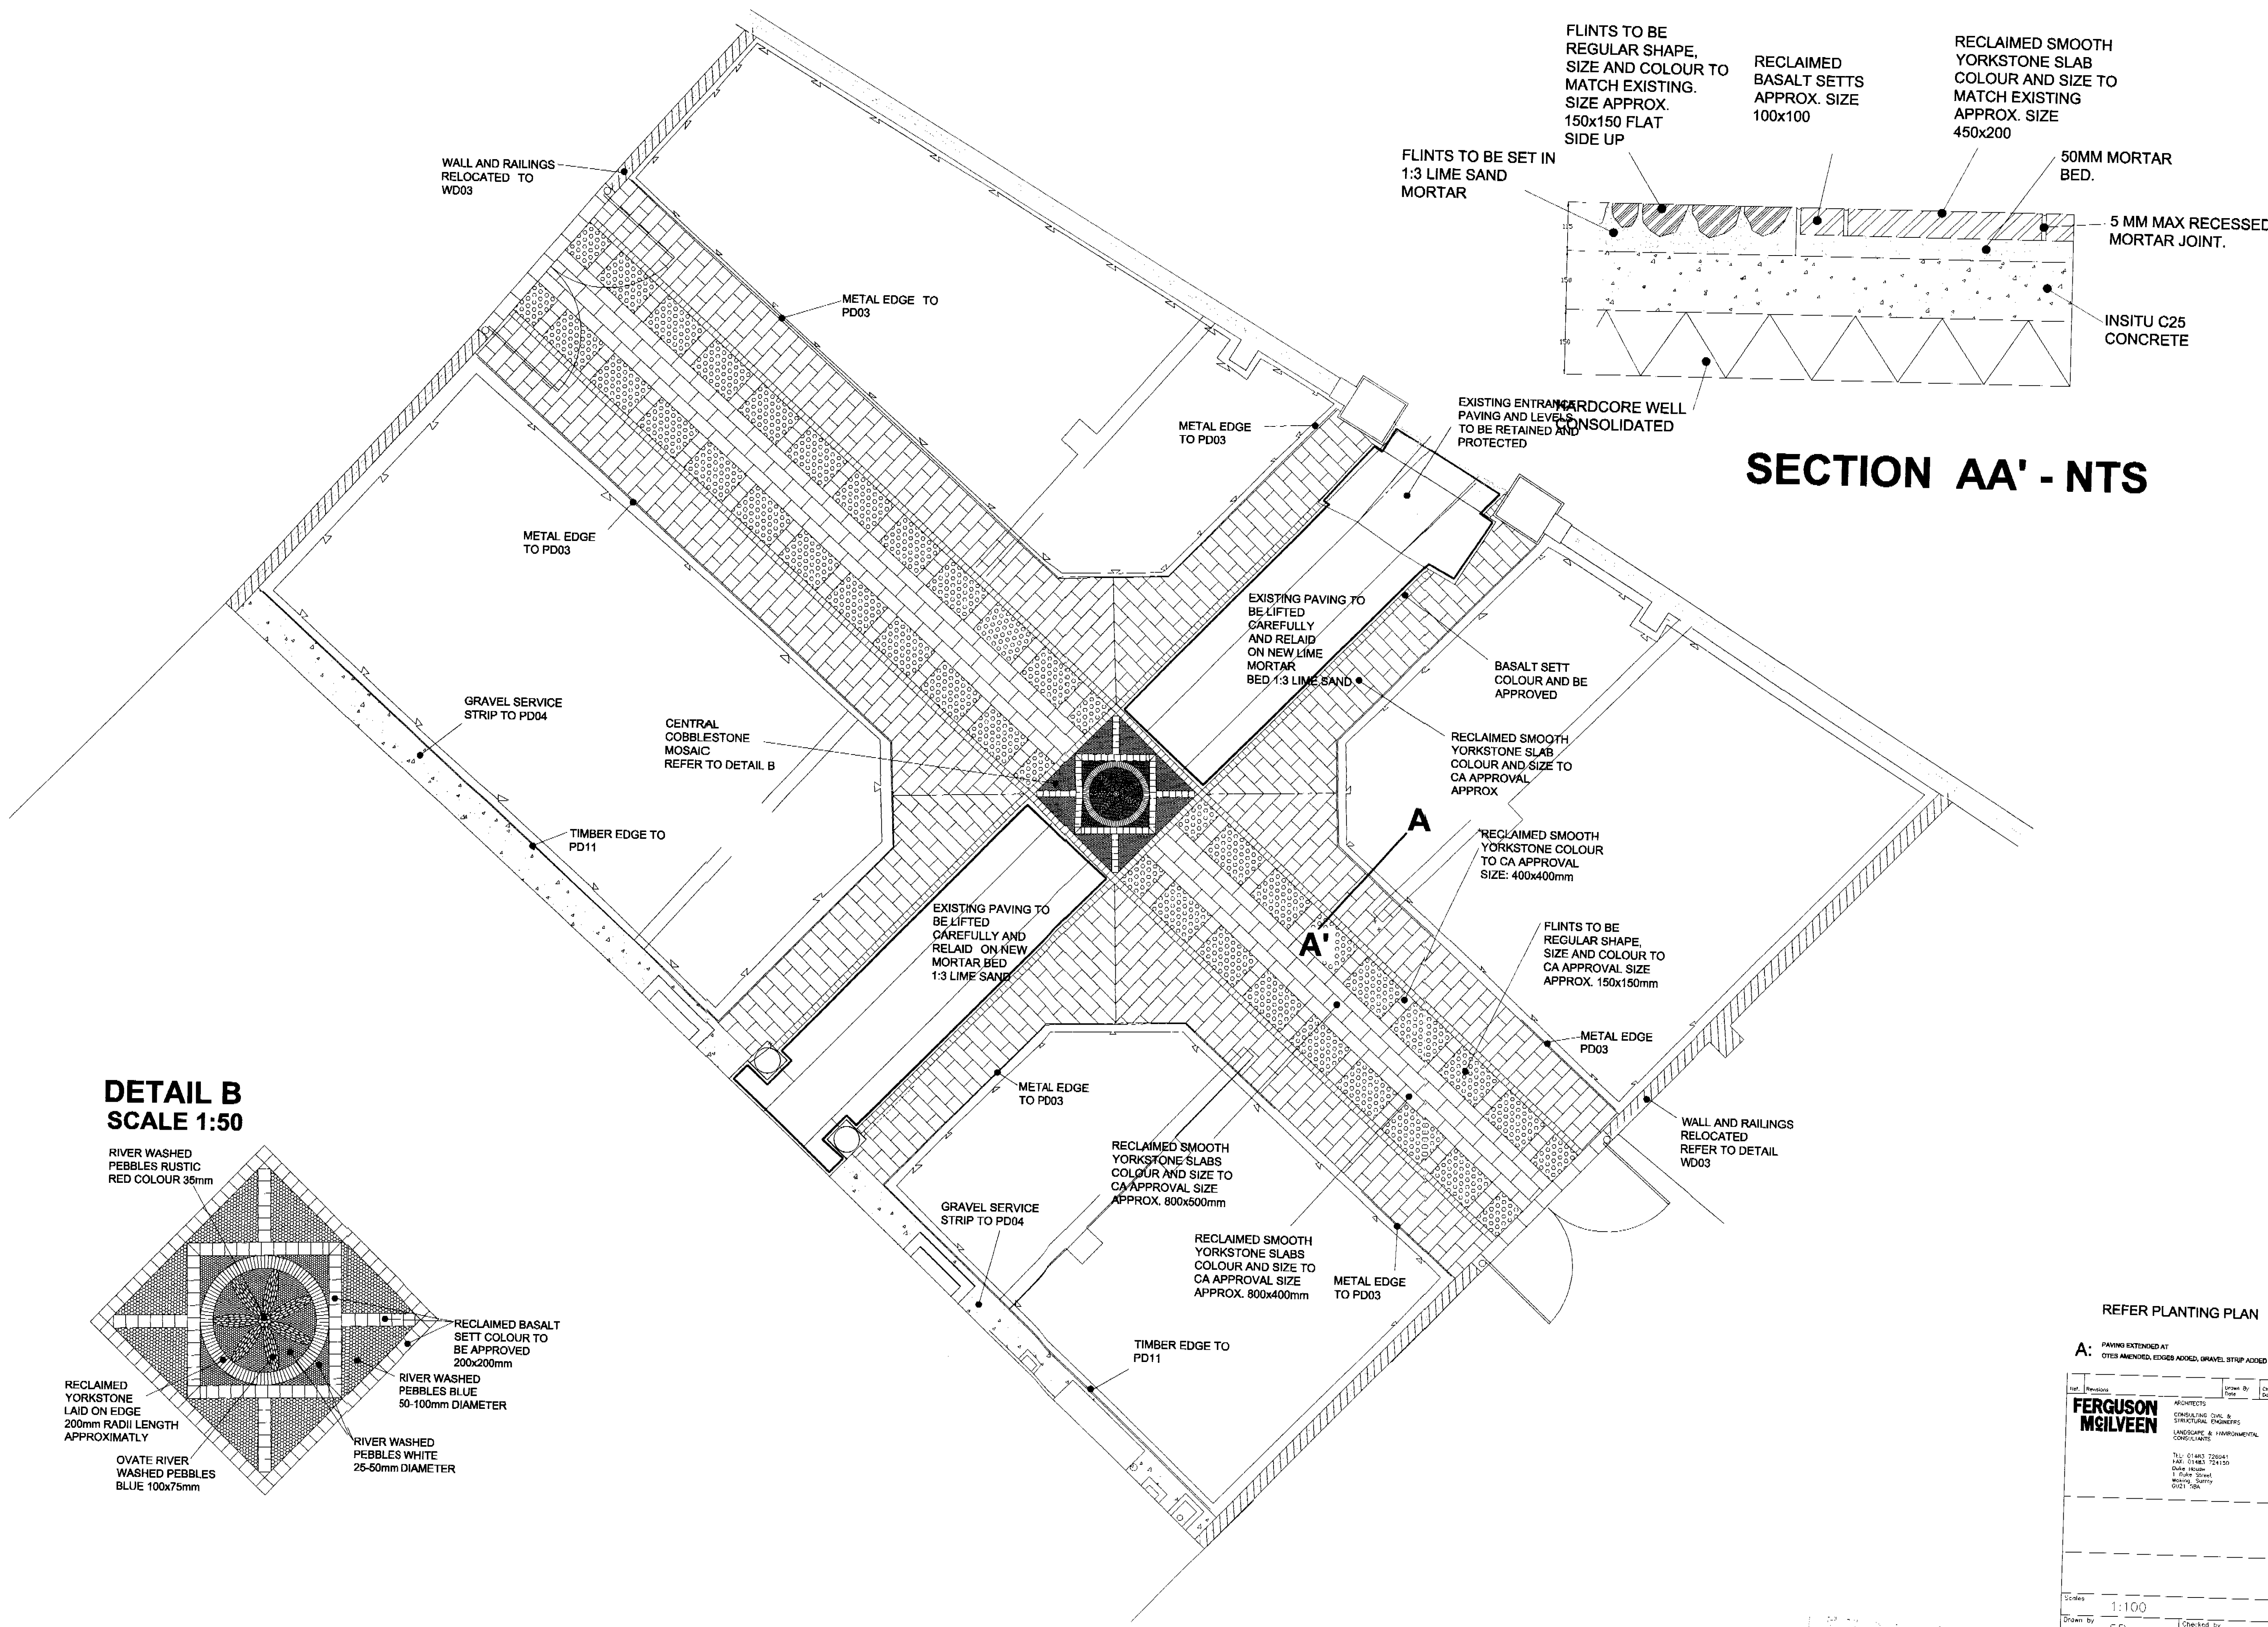

DETAIL B
SCALE 1:50

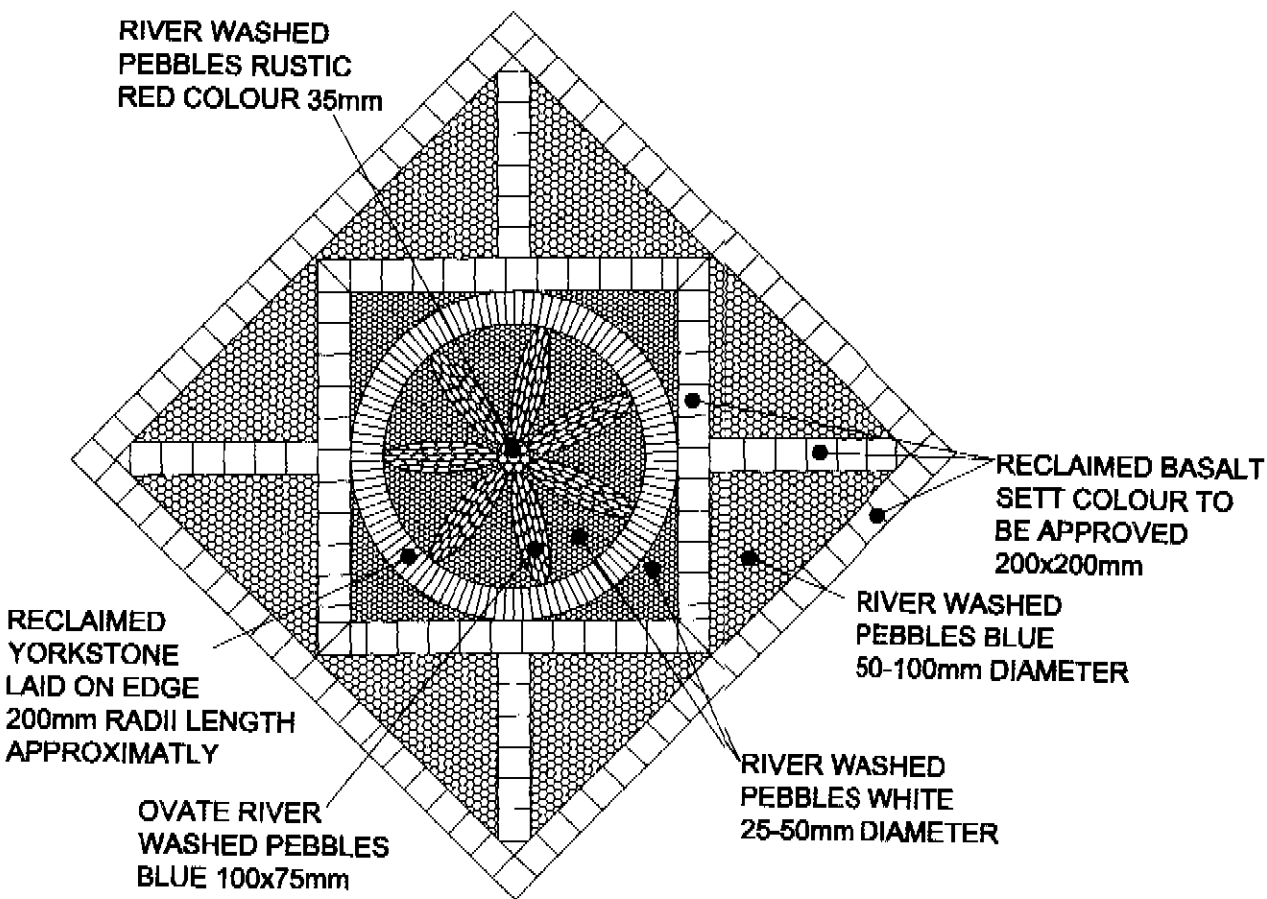

REFER PLANTING PLAN

A: PAVING EXTENDED AT
NOTES AMENDED, EDGES ADDED, GRAVEL STRIP ADDED

Ref:	Revisions	Drawn By:	Checked By:
