


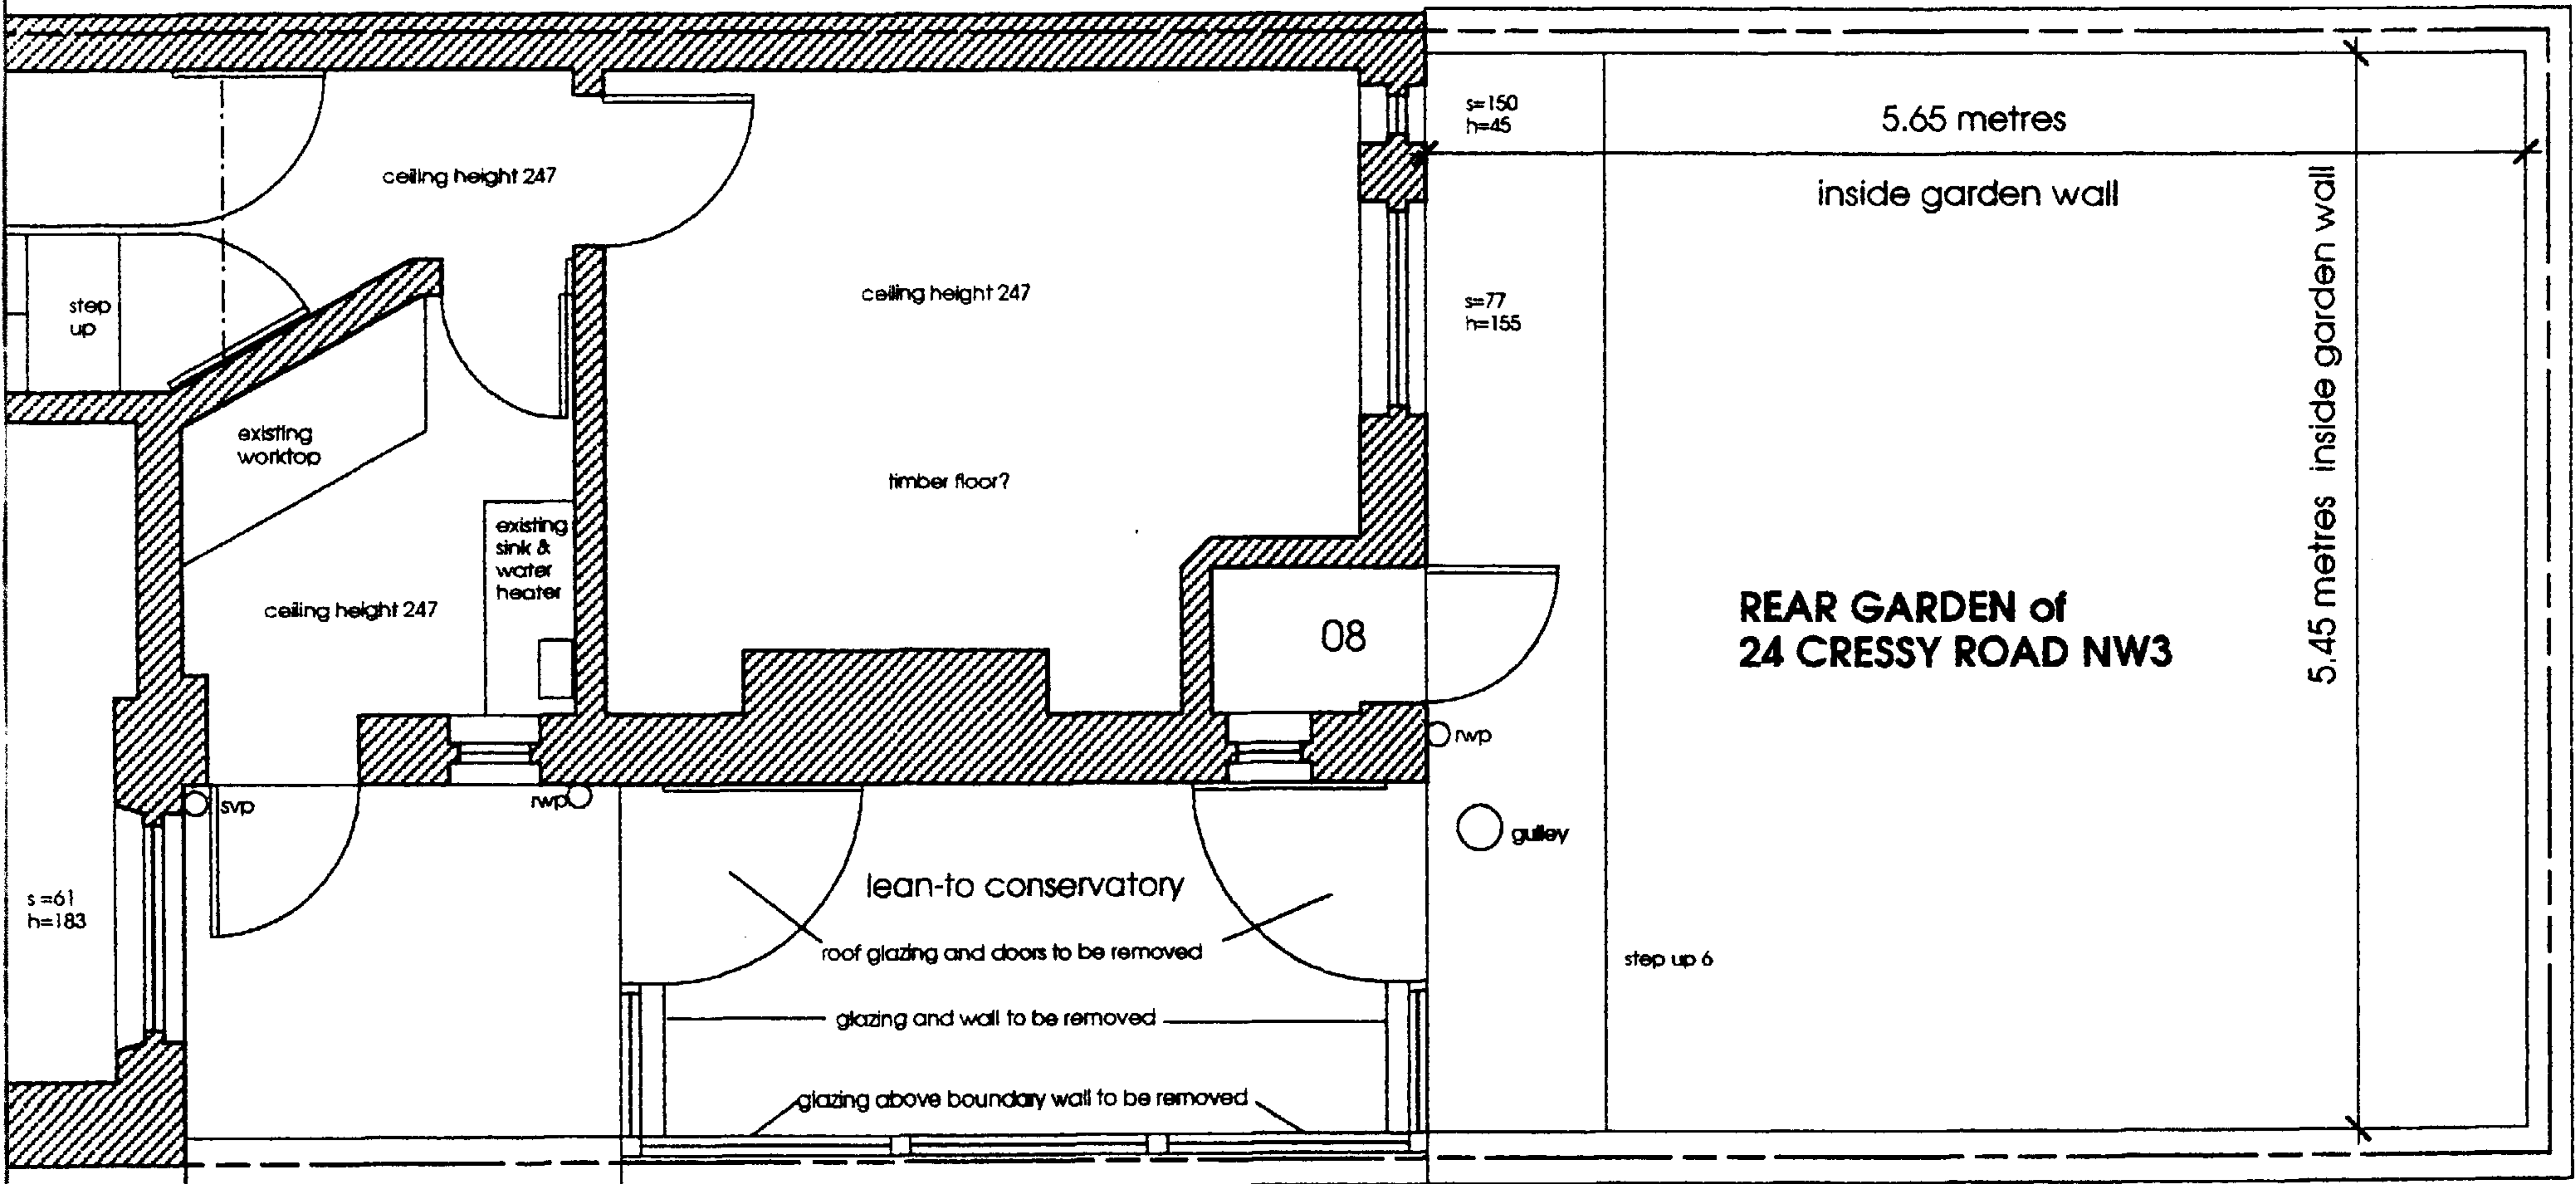

3



E915/29

SCALE 1:50

Maxwell SWA architects

PEX0100666