

PEX0100645

PEX0100645


munkenbeck + marshall
ARCHITECTS
39 NEST STREET LONDON EC1R 0HH UK TEL 0171 837 5416 TEL 0171 8331407

TITLE: SITEPLAN
EXISTING AND PROPOSED


PROJECT: GRAFTON YARD
GRAFTON YARD, LONDON NW1

JOB: _____
DATE: 19.07.01
SCALE: 1:200

DWG 02

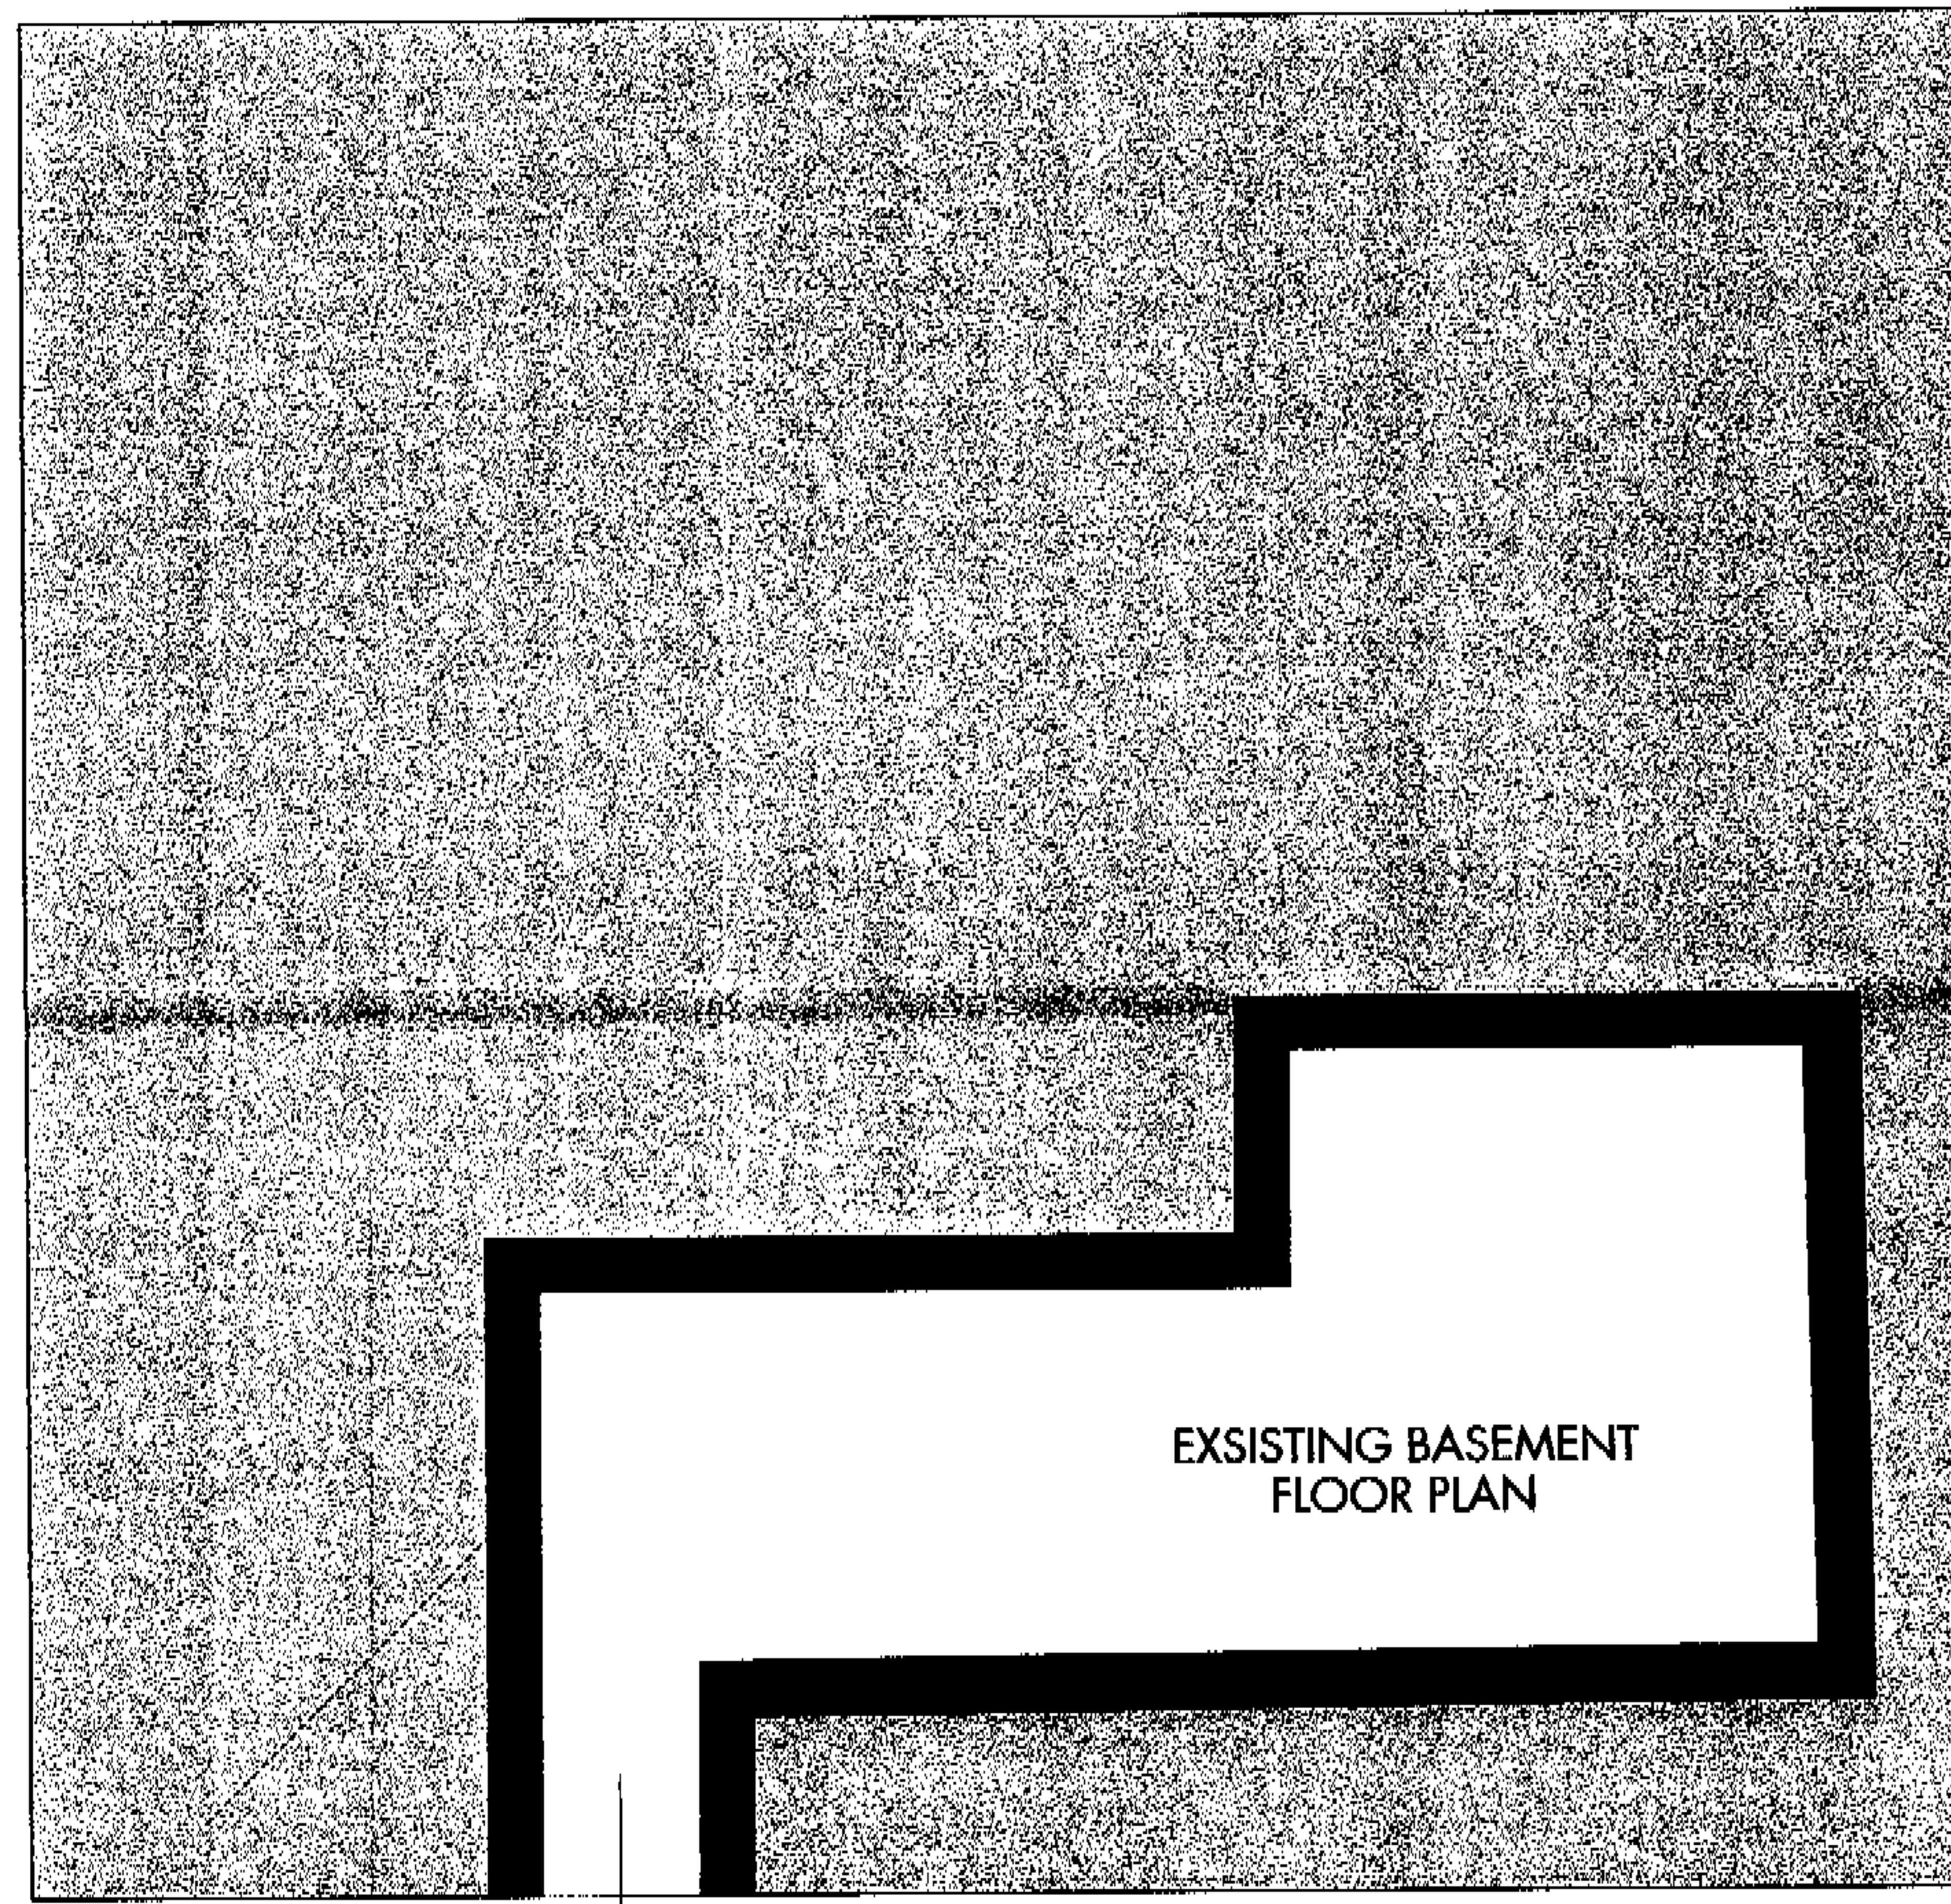

↓
 ACCESS TO STAIRS UP
 TO KENTISH TOWN ROAD
 ELEVATION

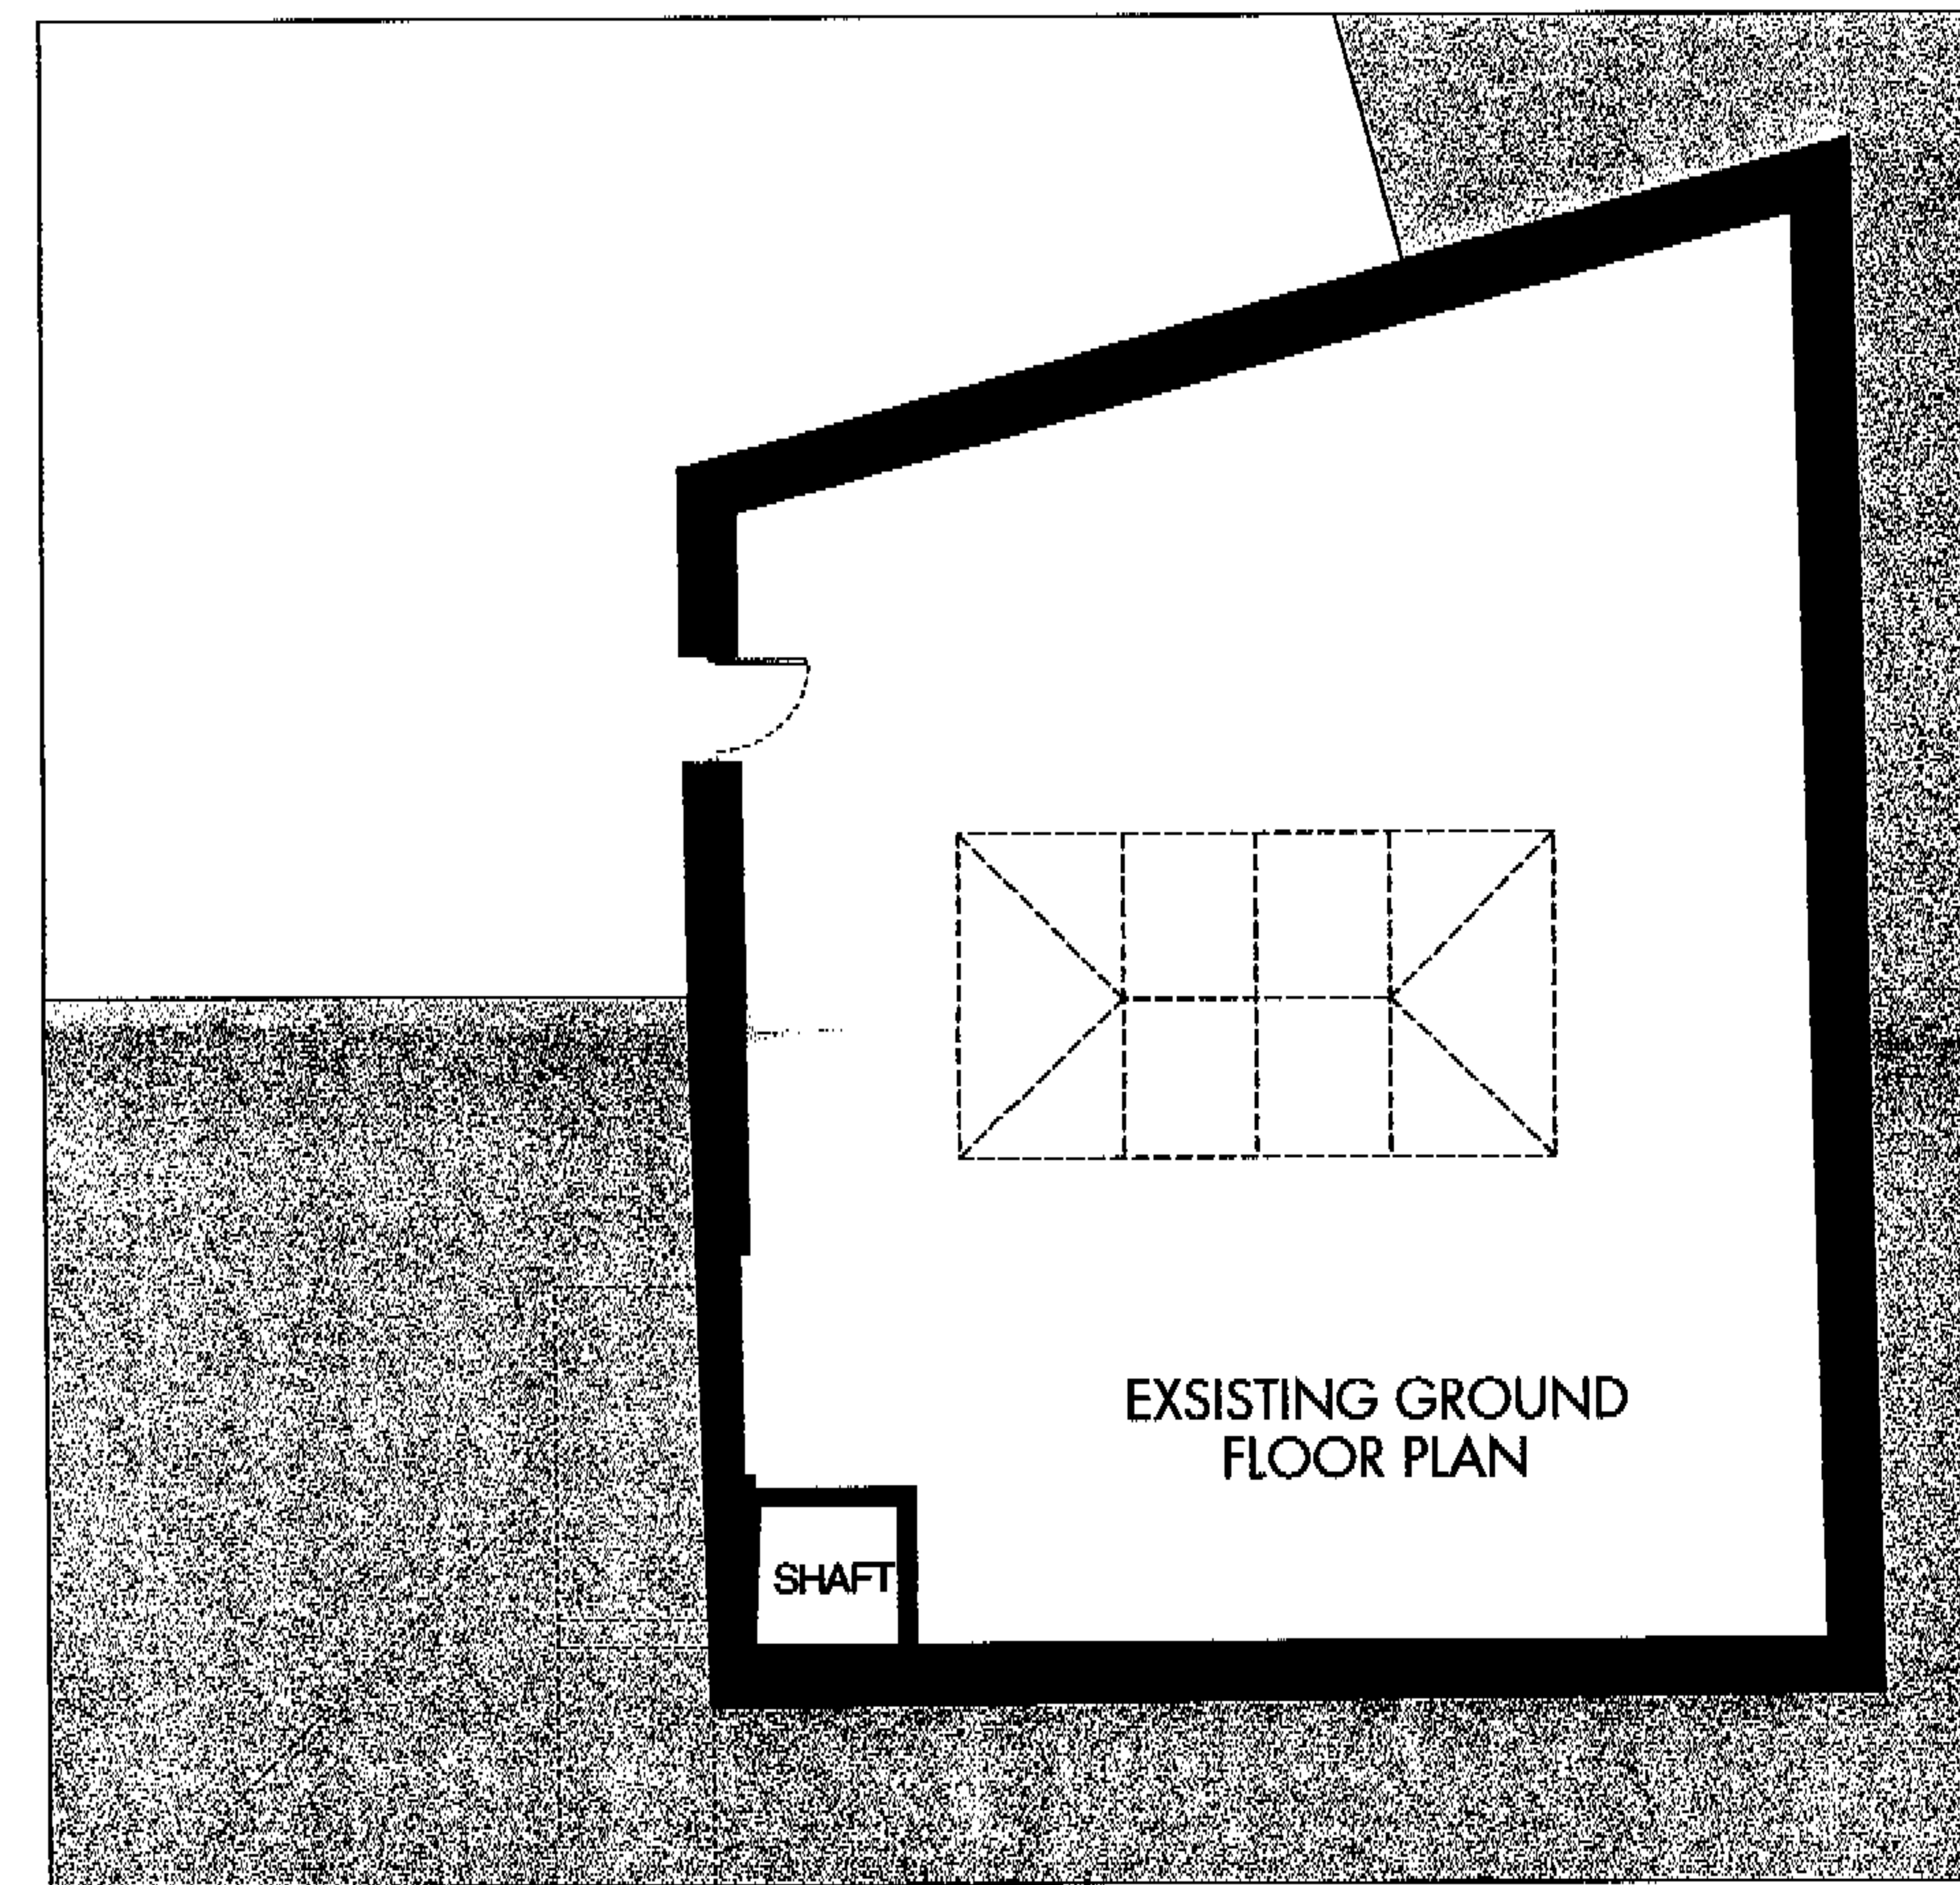

PEX0100645

PEX0100645

munkenbeck + marshall
 ARCHITECTS
39 NEST STREET LONDON EC1R 9QH UK 0171 837 5416 TEL 0171 8331407




TITLE: PLANS
 EXISTING

PROJECT: GRAFTON YARD
 GRAFTON YARD, LONDON NW1

JOB: _____
 DATE: 19.07.01
 SCALE: 1:100

DWG 03

PEX0100645

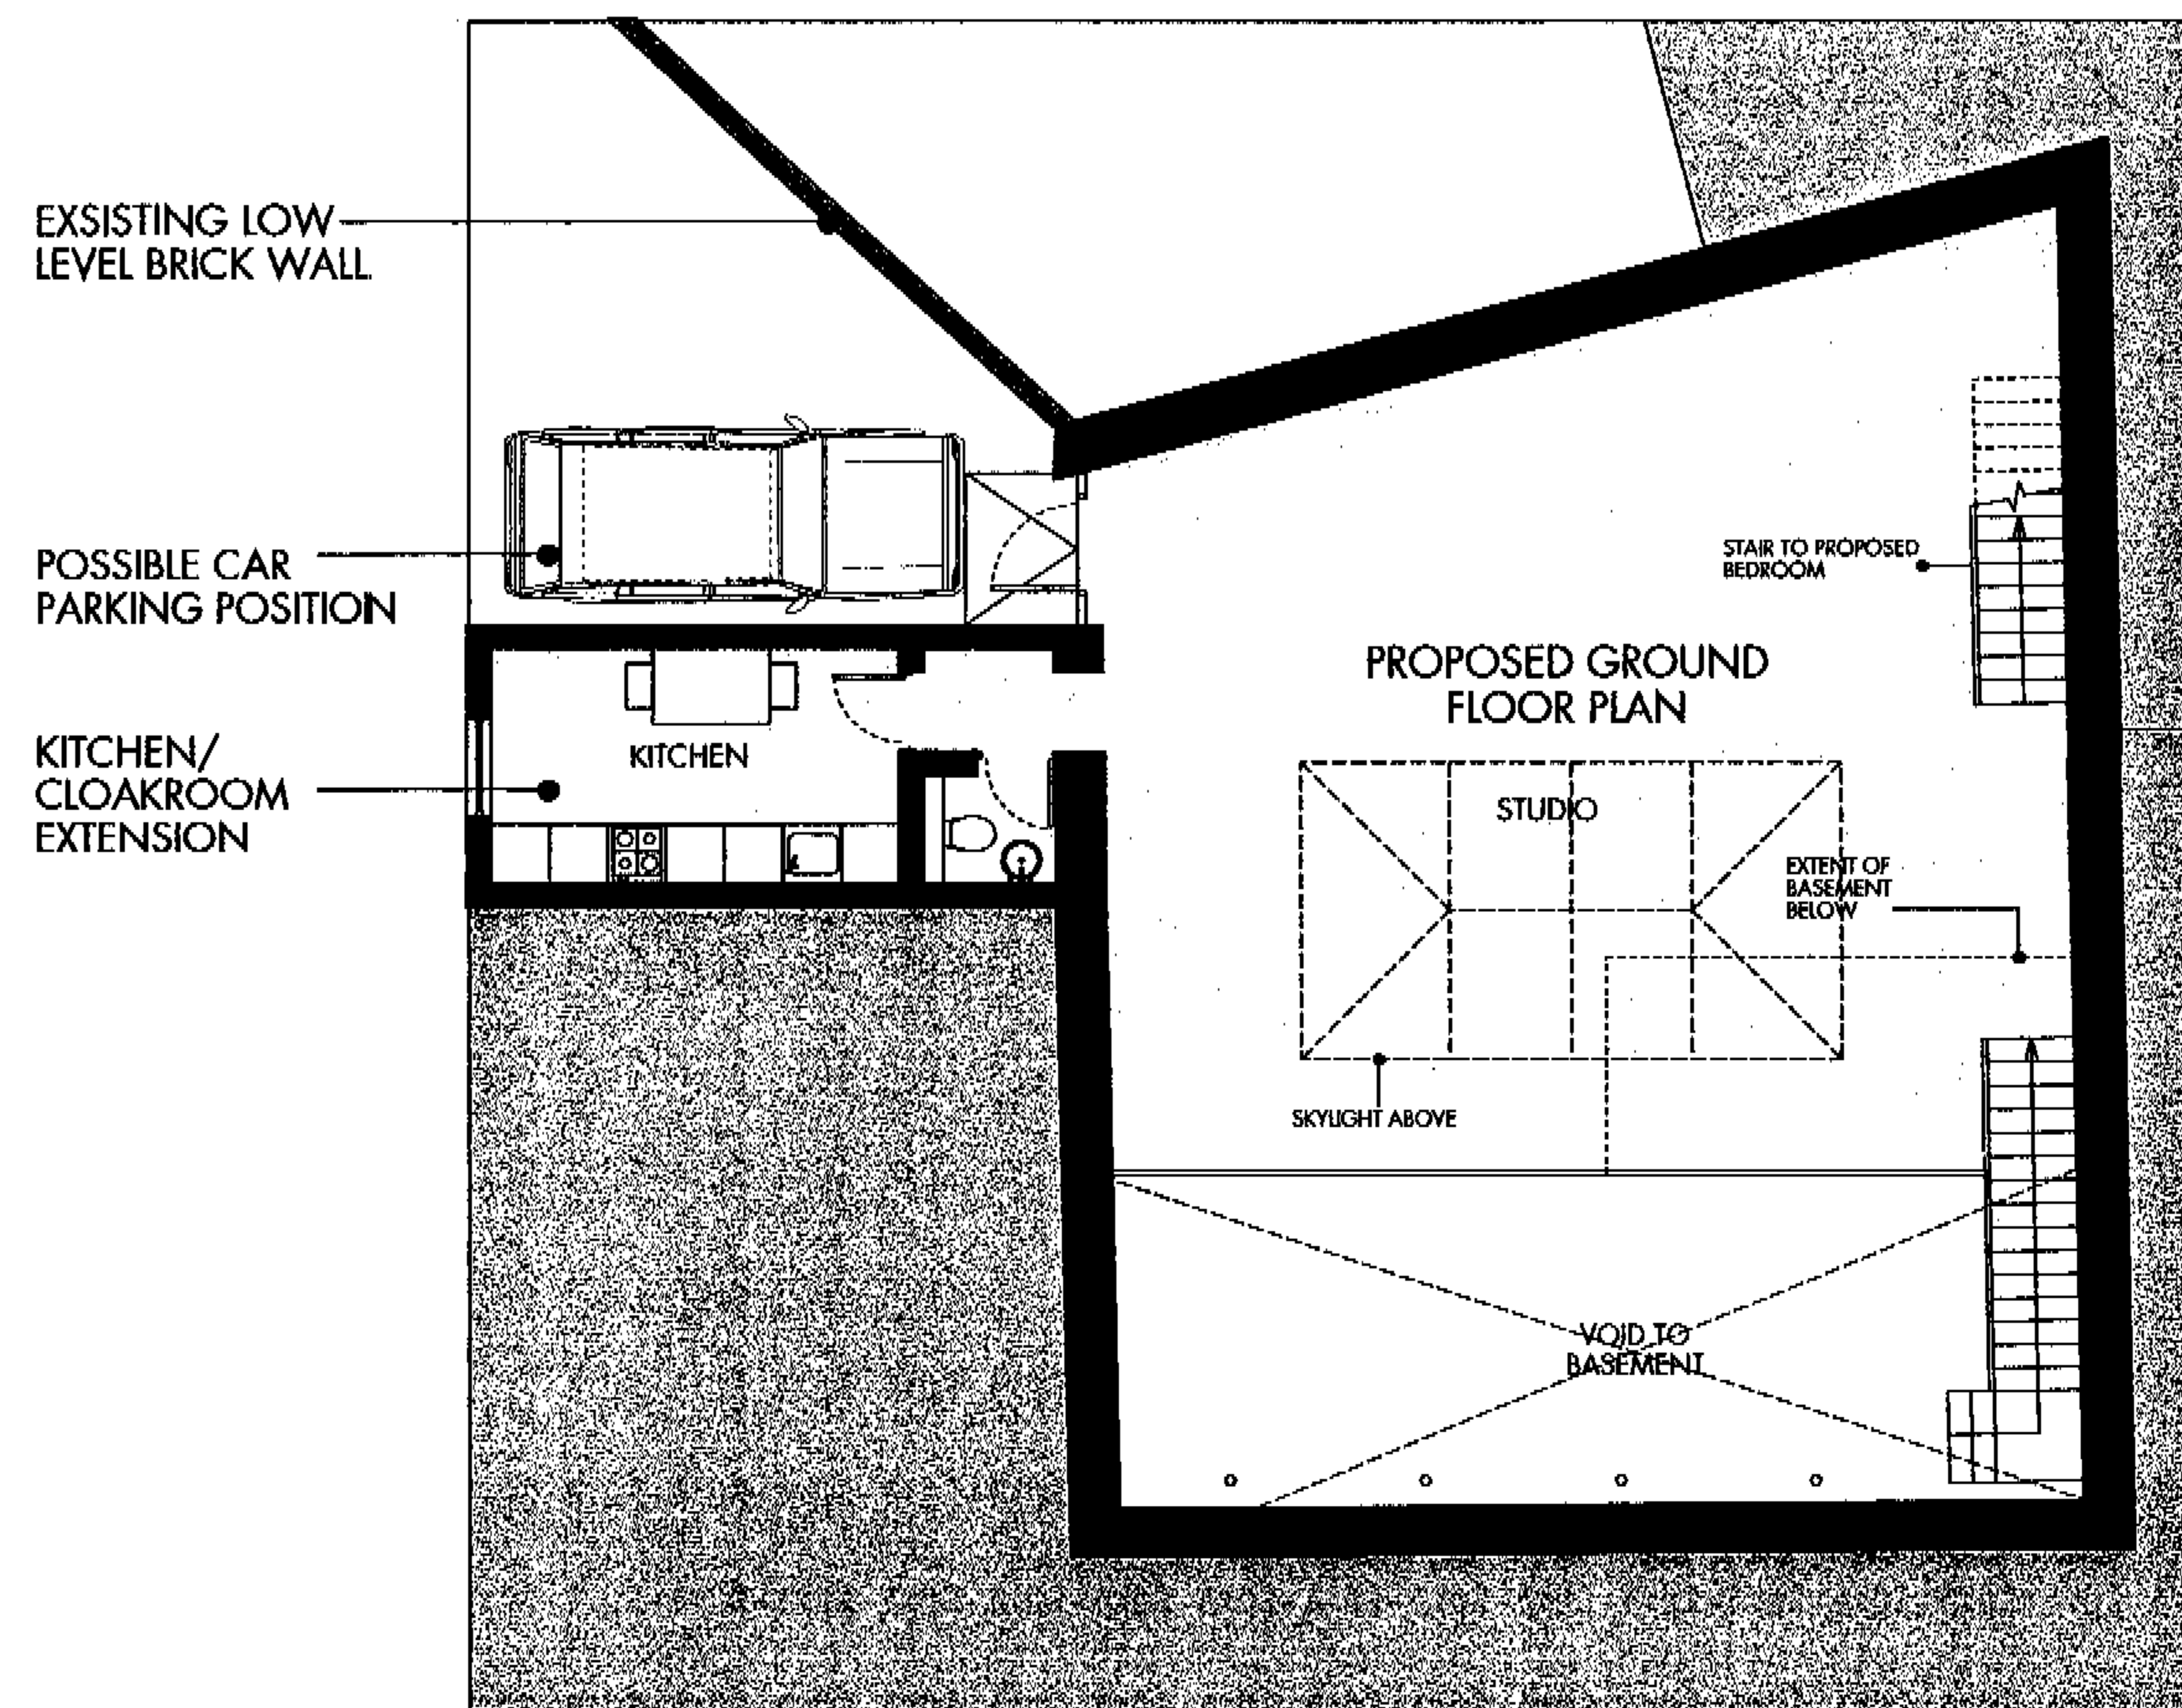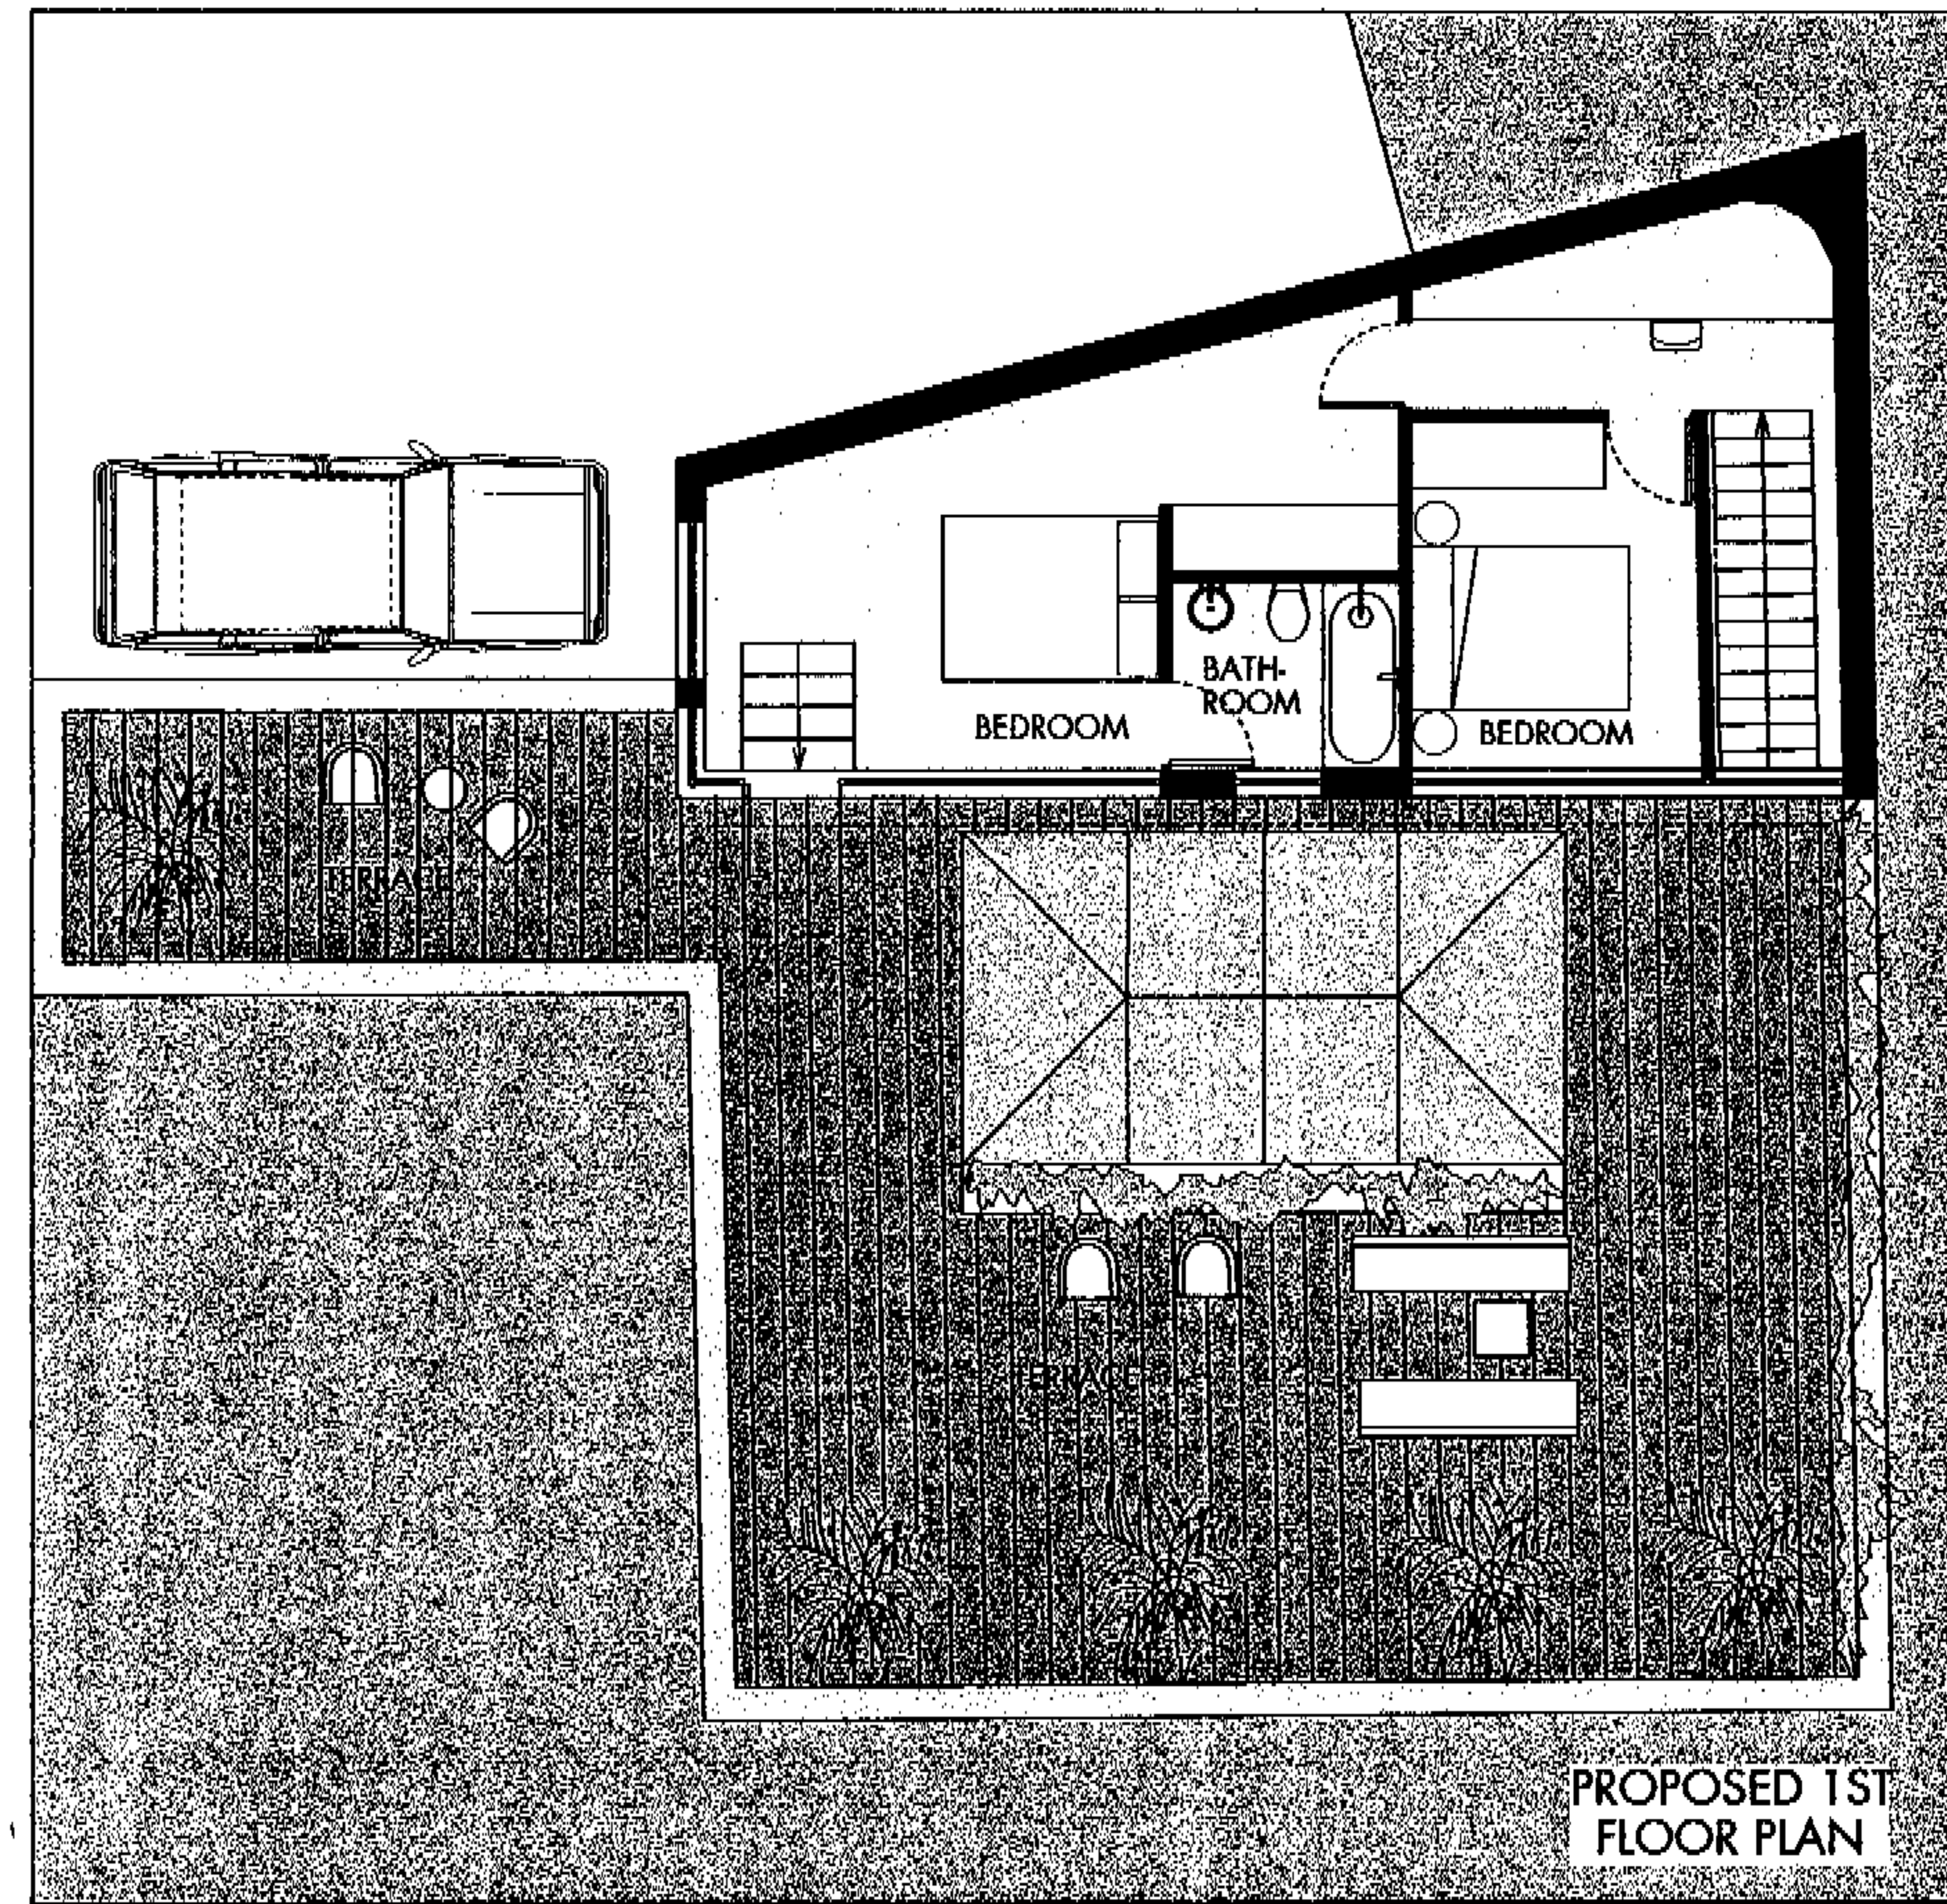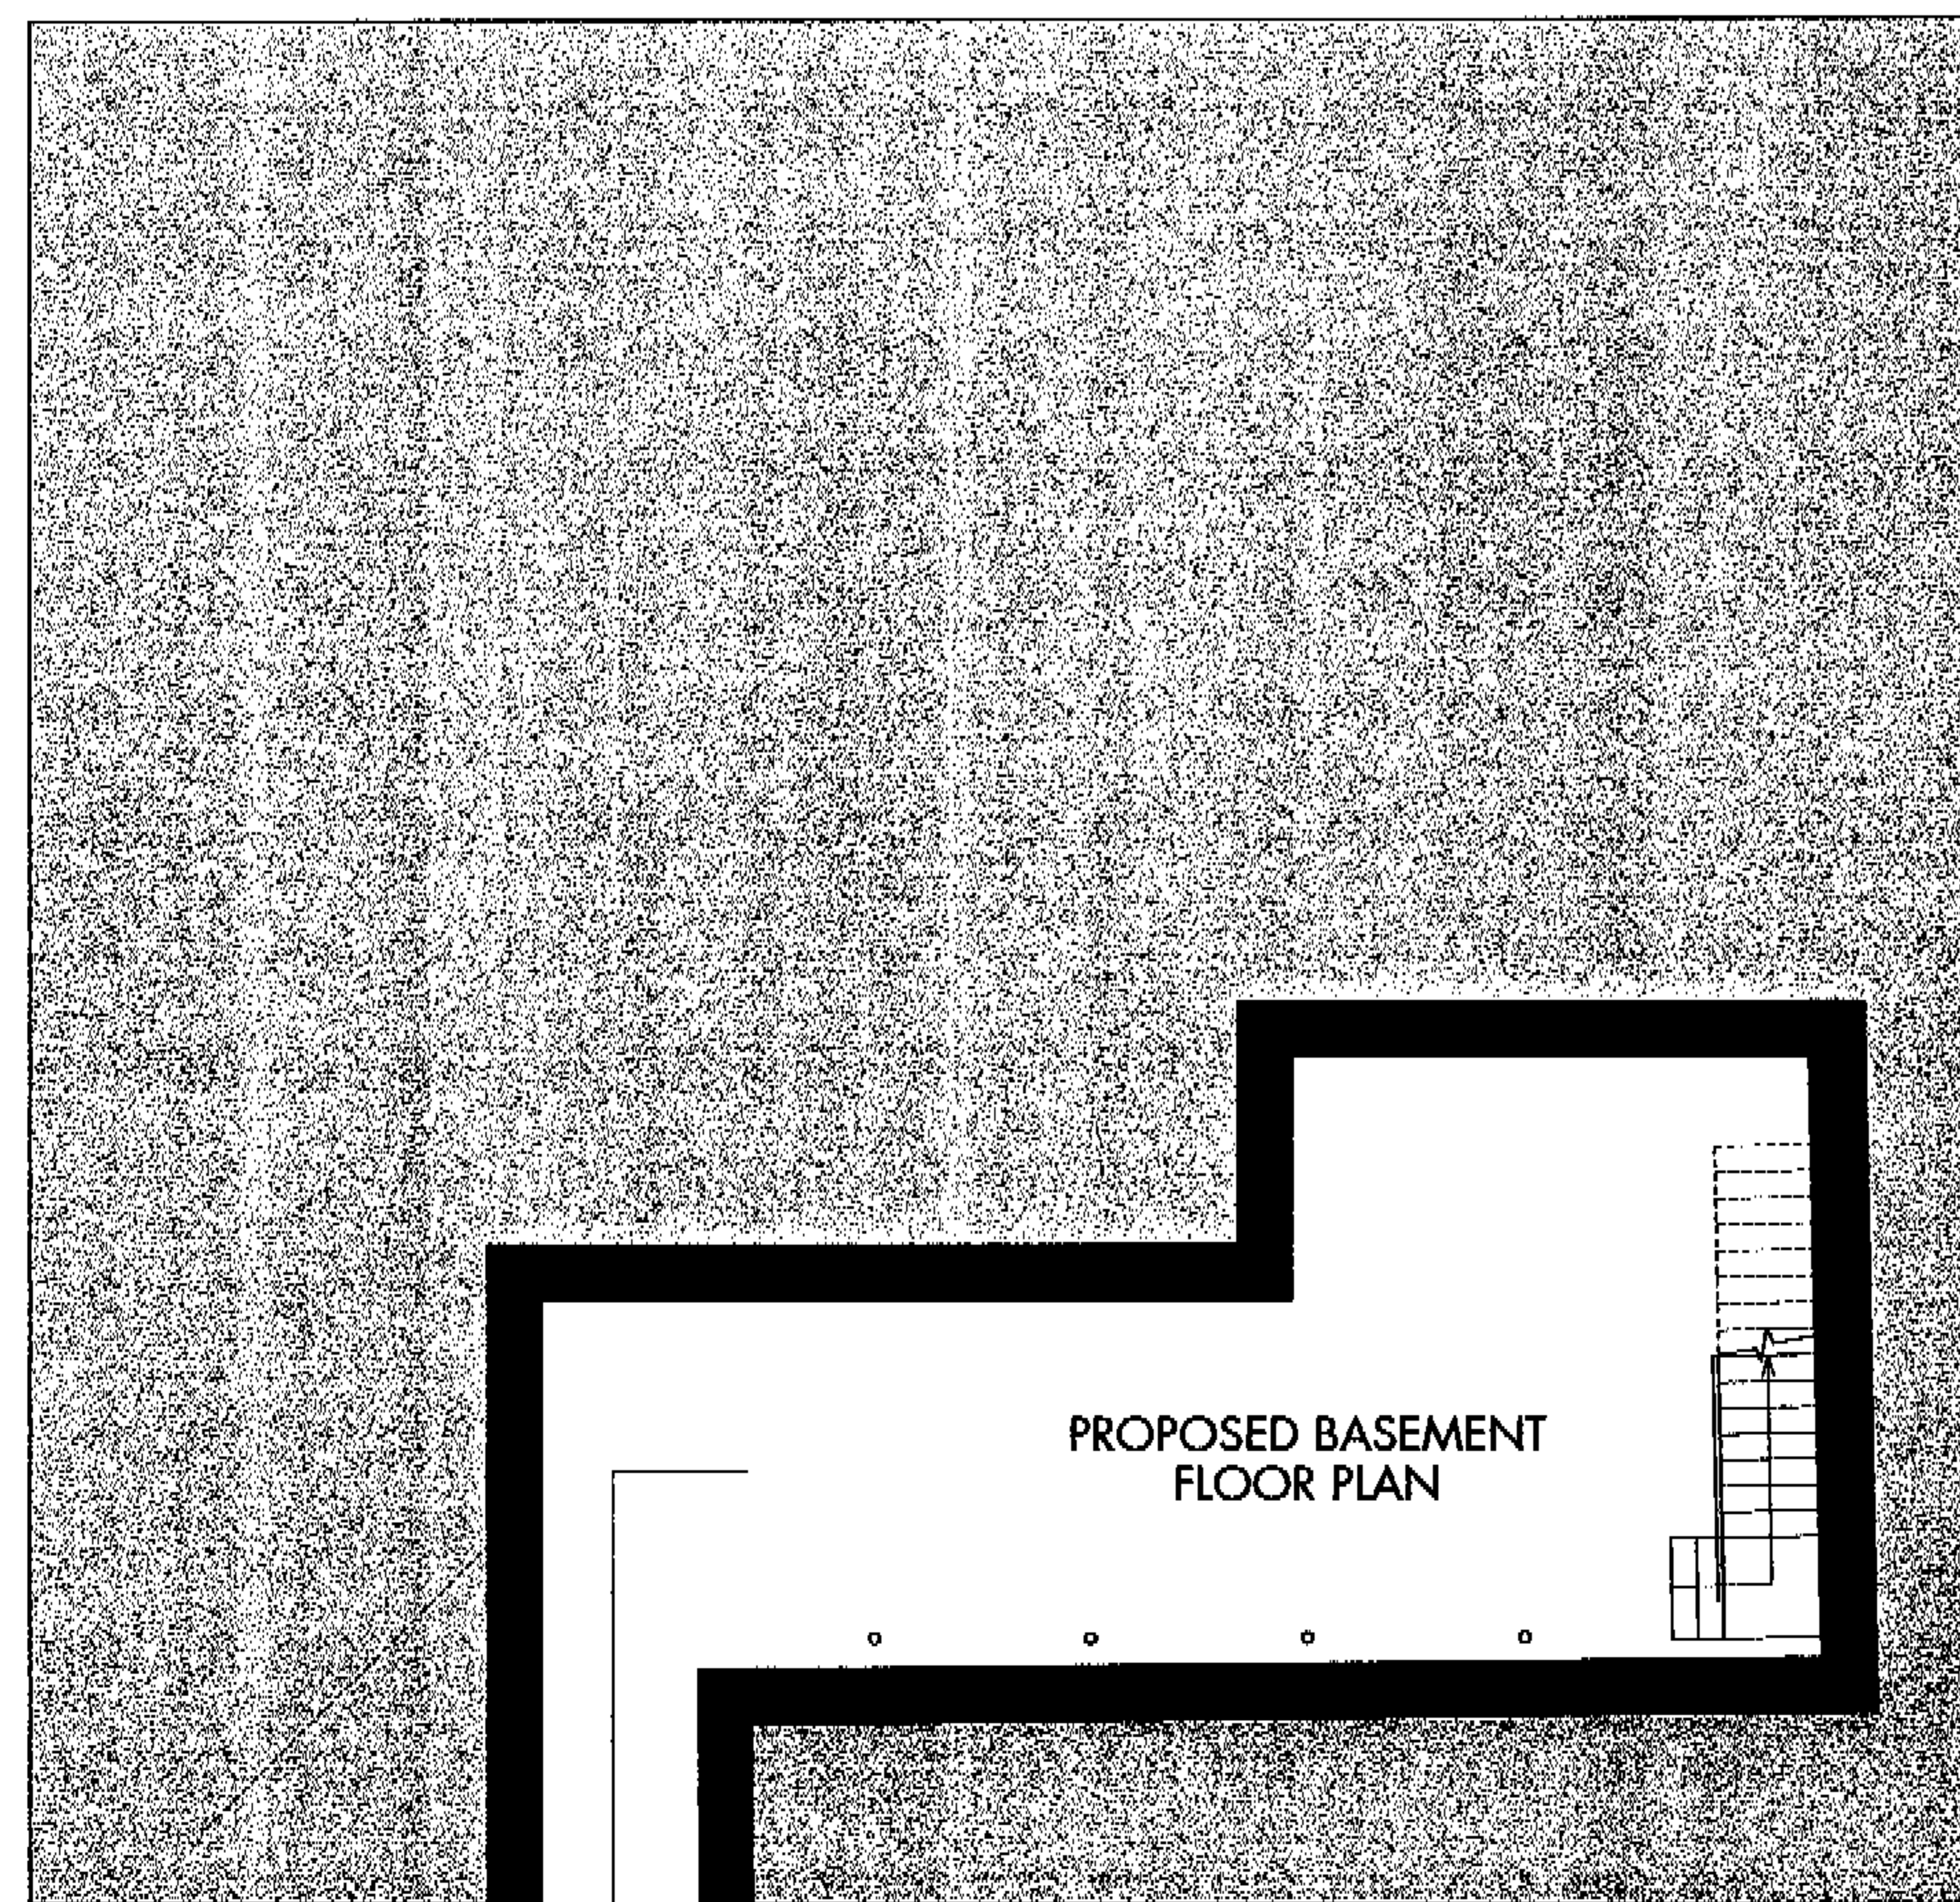

PEX0100645

munkenbeck + marshall
ARCHITECTS

39, NEST STREET, LONDON EC1R 6RH. TEL: 0171 837 5416 FAX: 0171 8331 407

TITLE: PLANS PROPOSED


PROJECT: GRAFTON YARD
GRAFTON YARD, LONDON NW1

JOB: _____


DATE: 19.07.01

SCALE: 1:100

DWG 04

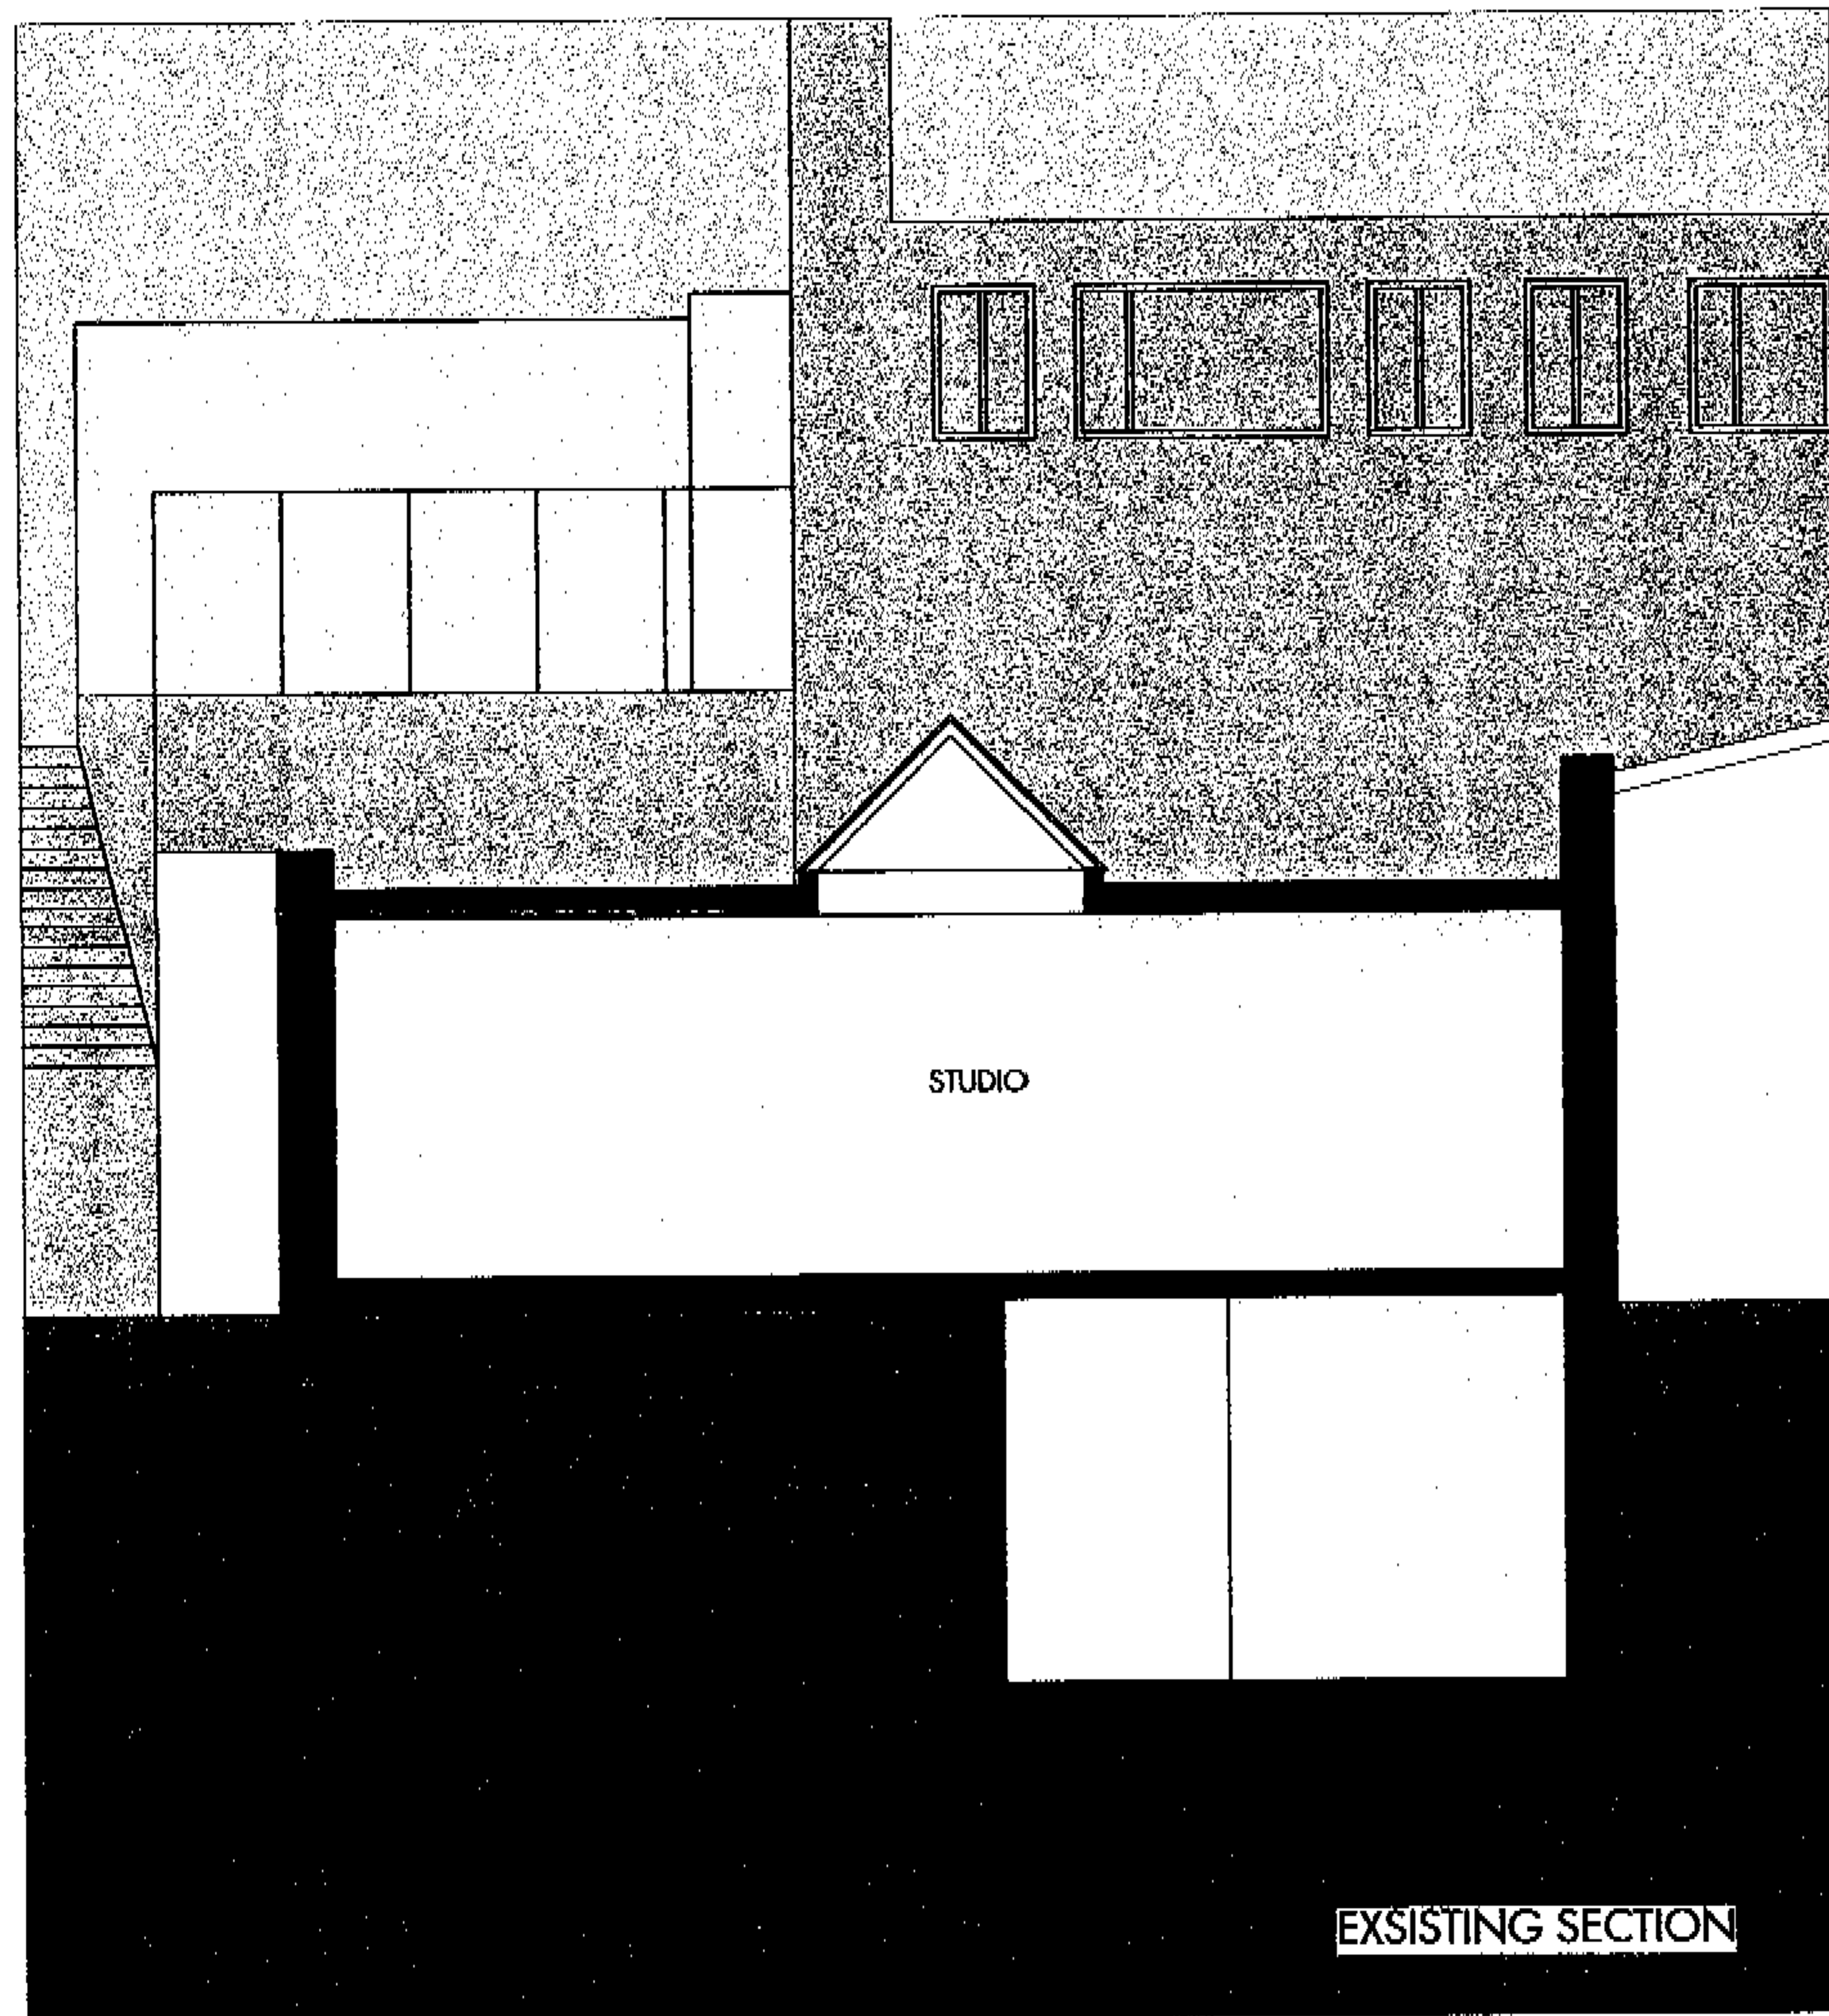


BEDROOM EXTENSION
LINES THRO. WITH BRICK
WALL BEHIND

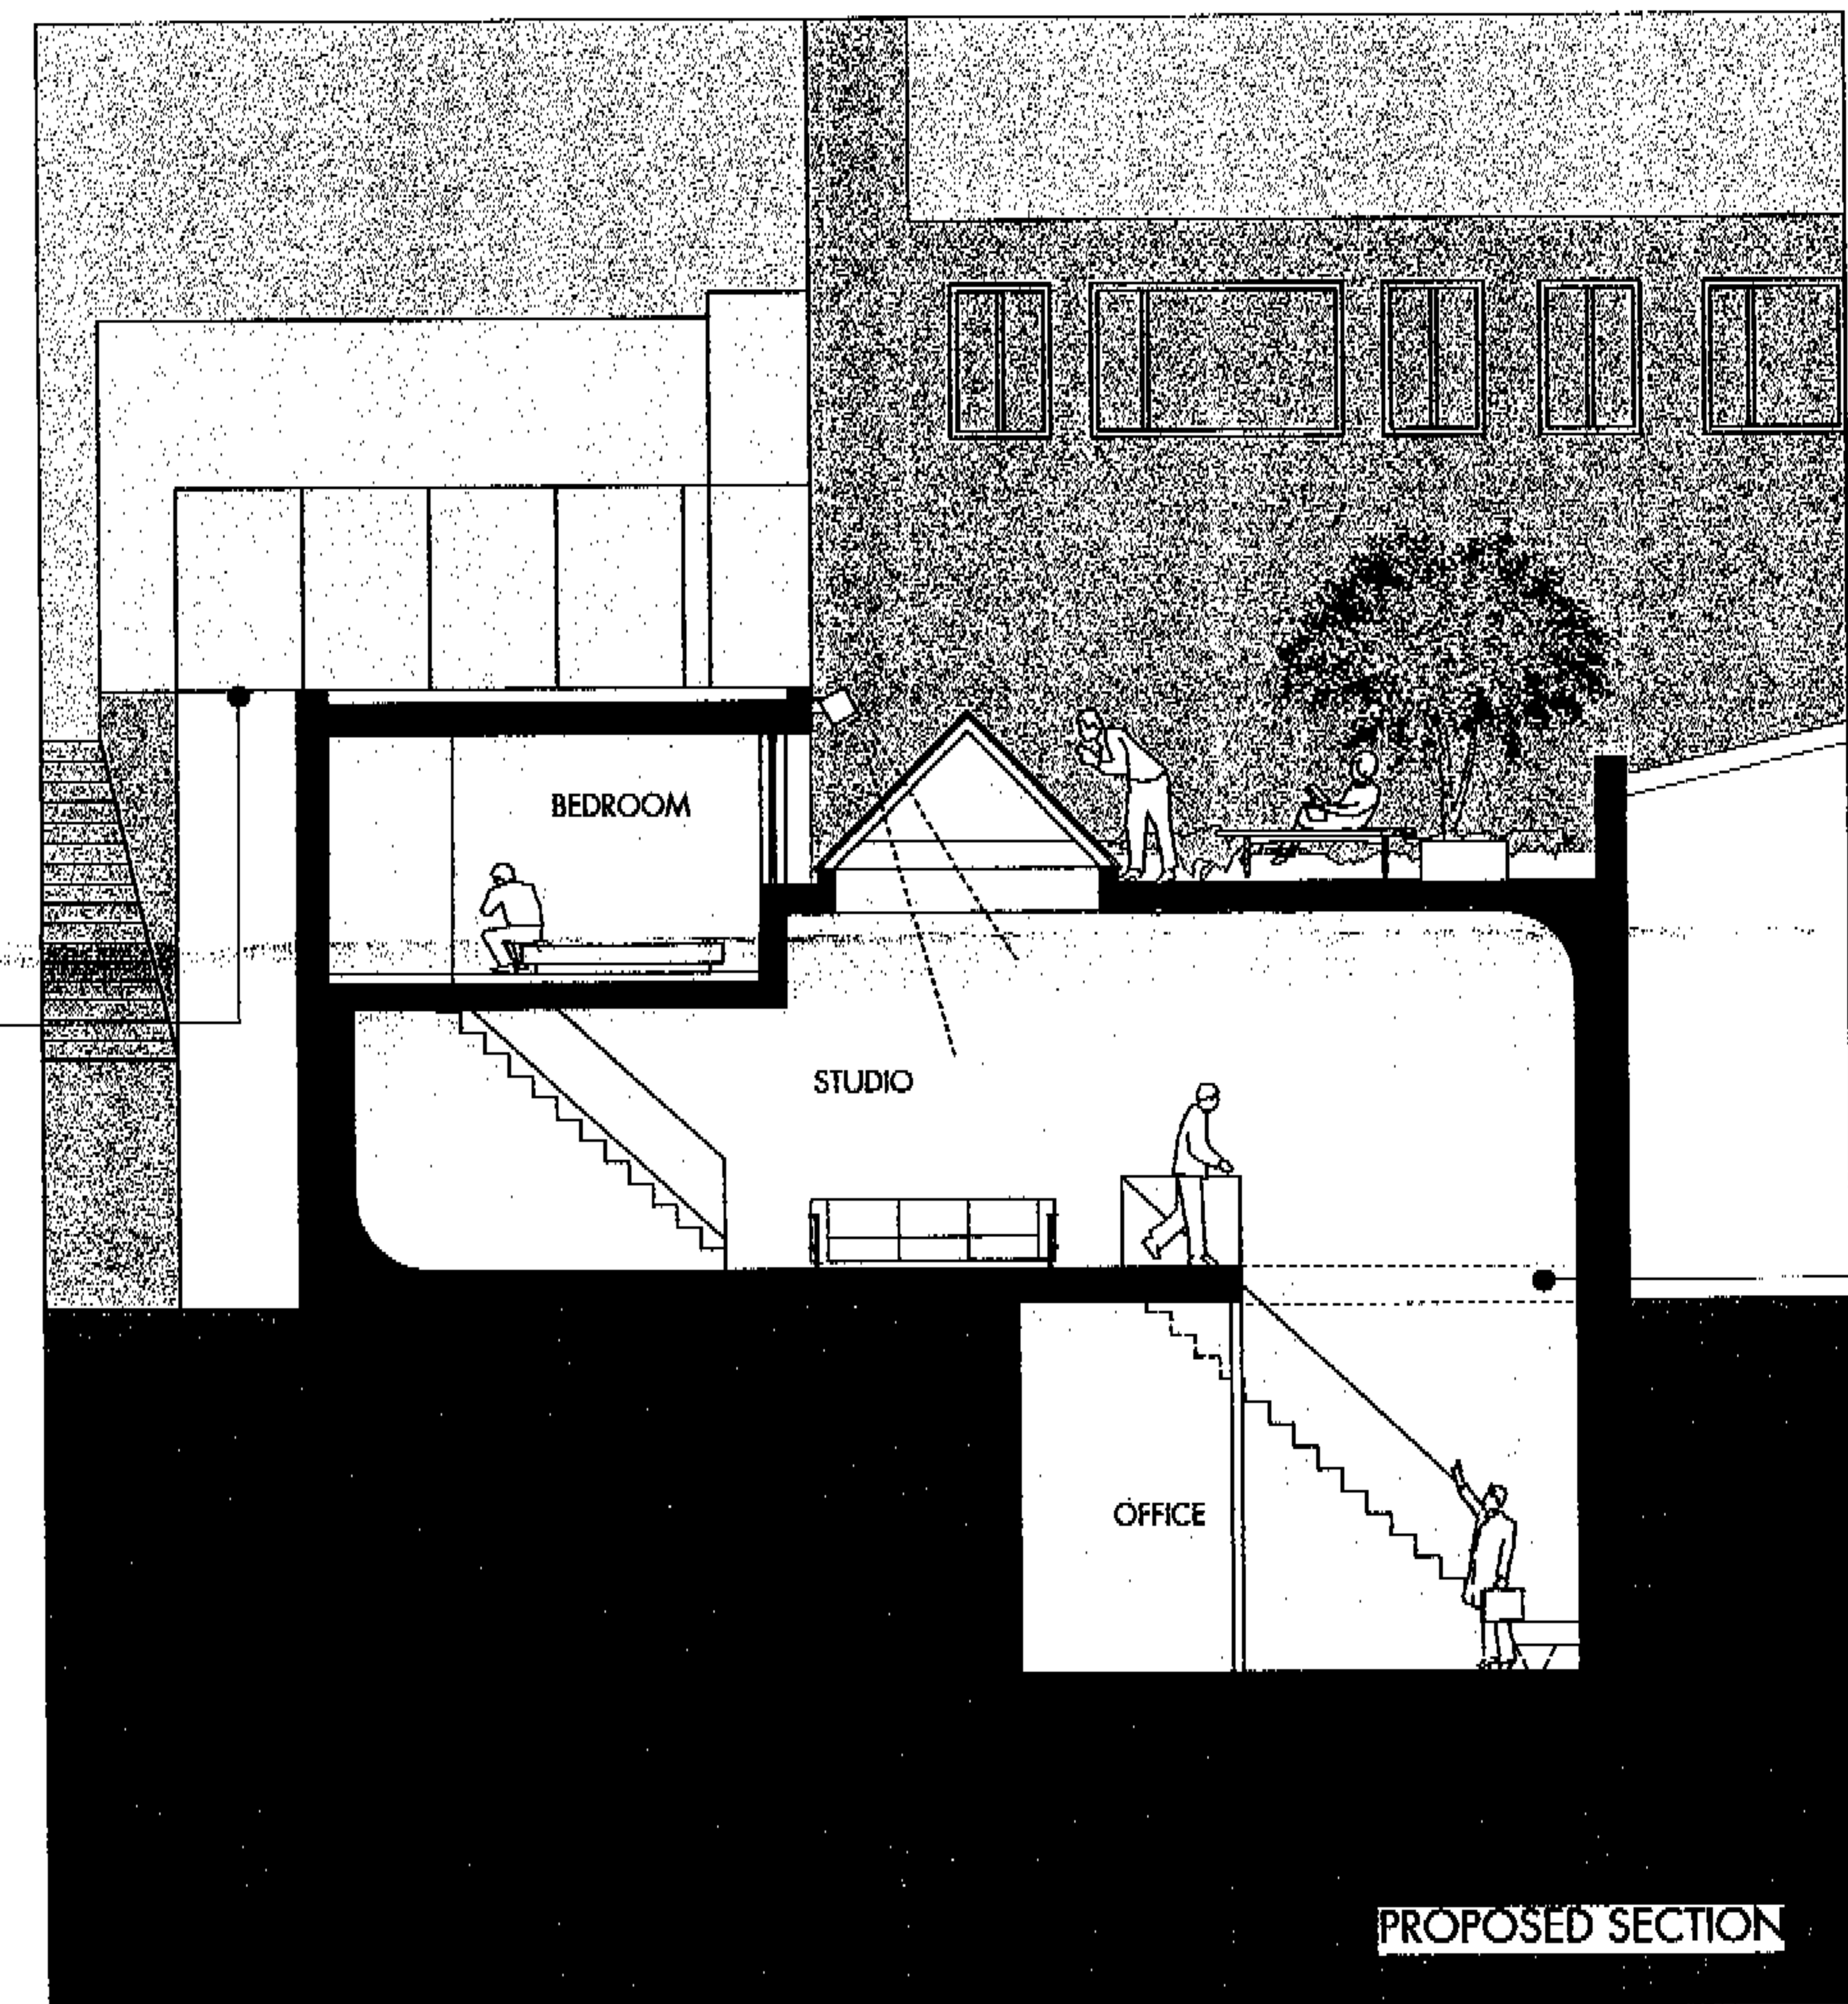


PORTION OF FLOOR
REMOVED TO GIVE
OPEN STUDIO

PEX0100645

munkenbeck + marshall ARCHITECTS <small>311 WEST STREET LONDON EC1R 0JH UK TEL: 0171 837 5416 FAX: 0171 8331407</small>	
TITLE:	SECTION EXISTING AND PROPOSED
PROJECT:	GRAFTON YARD GRAFTON YARD, LONDON
JOB:	-
DATE:	19.07.01
SCALE:	1:100
	DWG 05

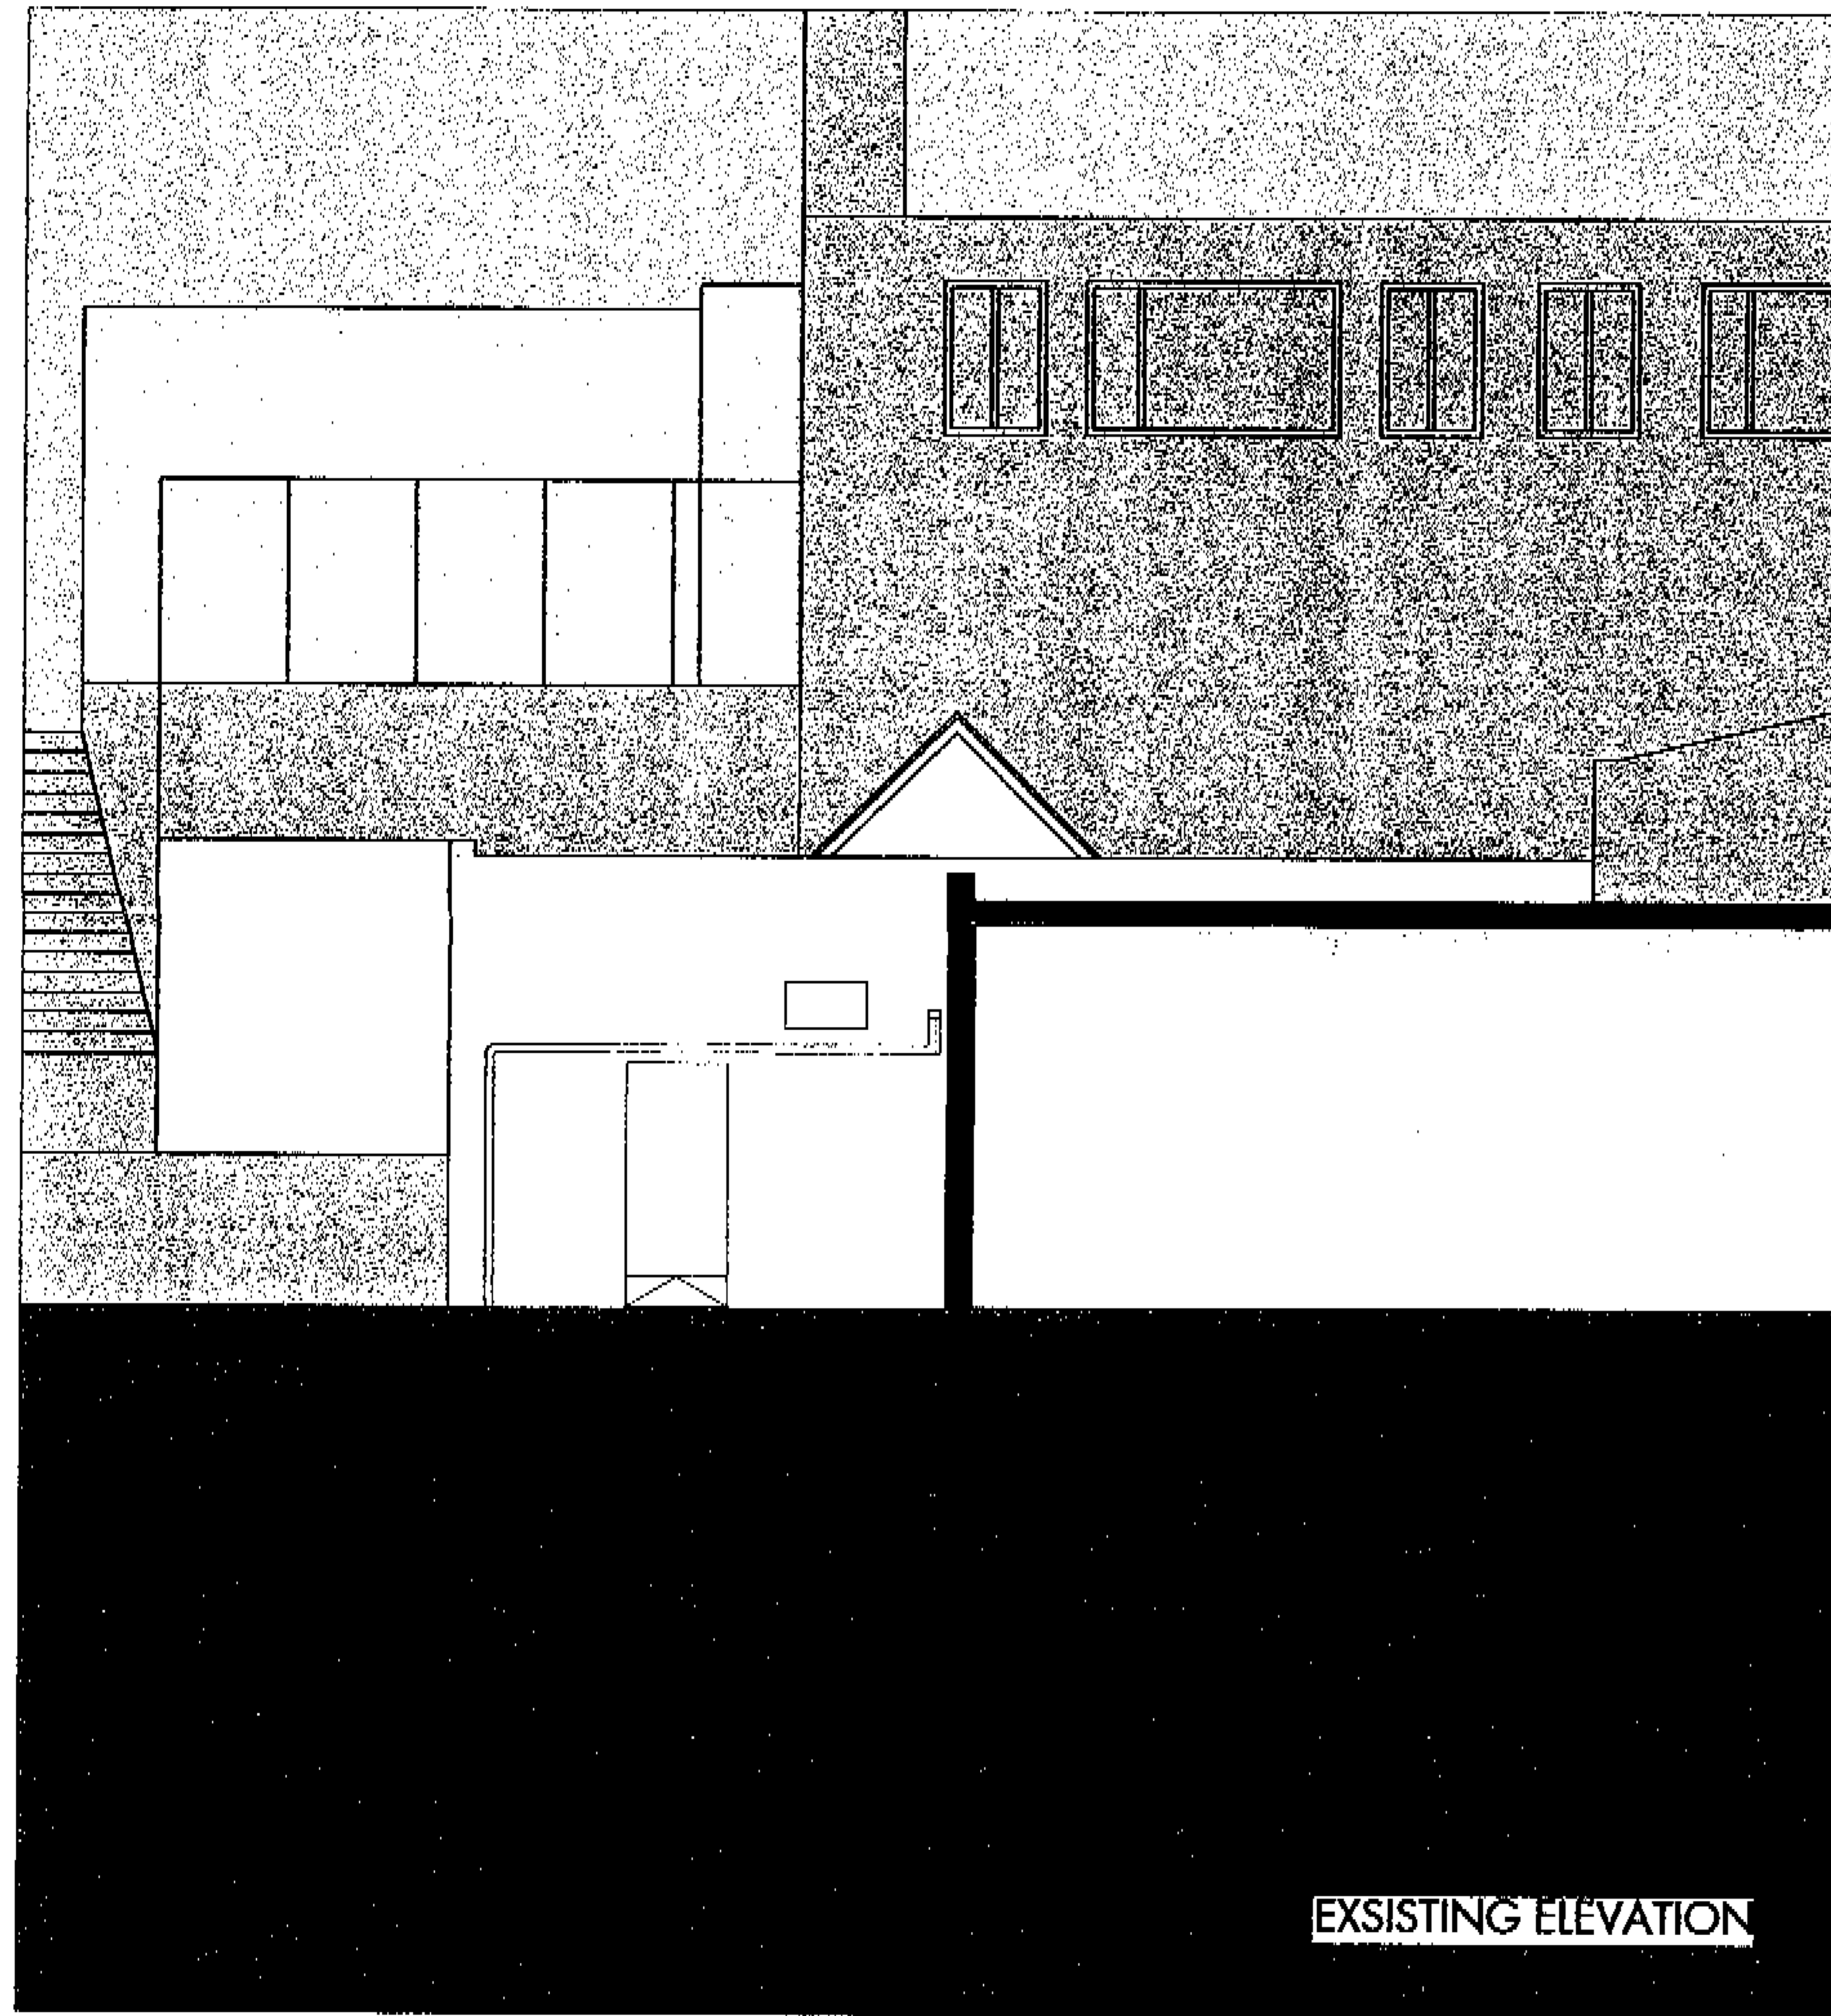

EXISTING ELEVATION

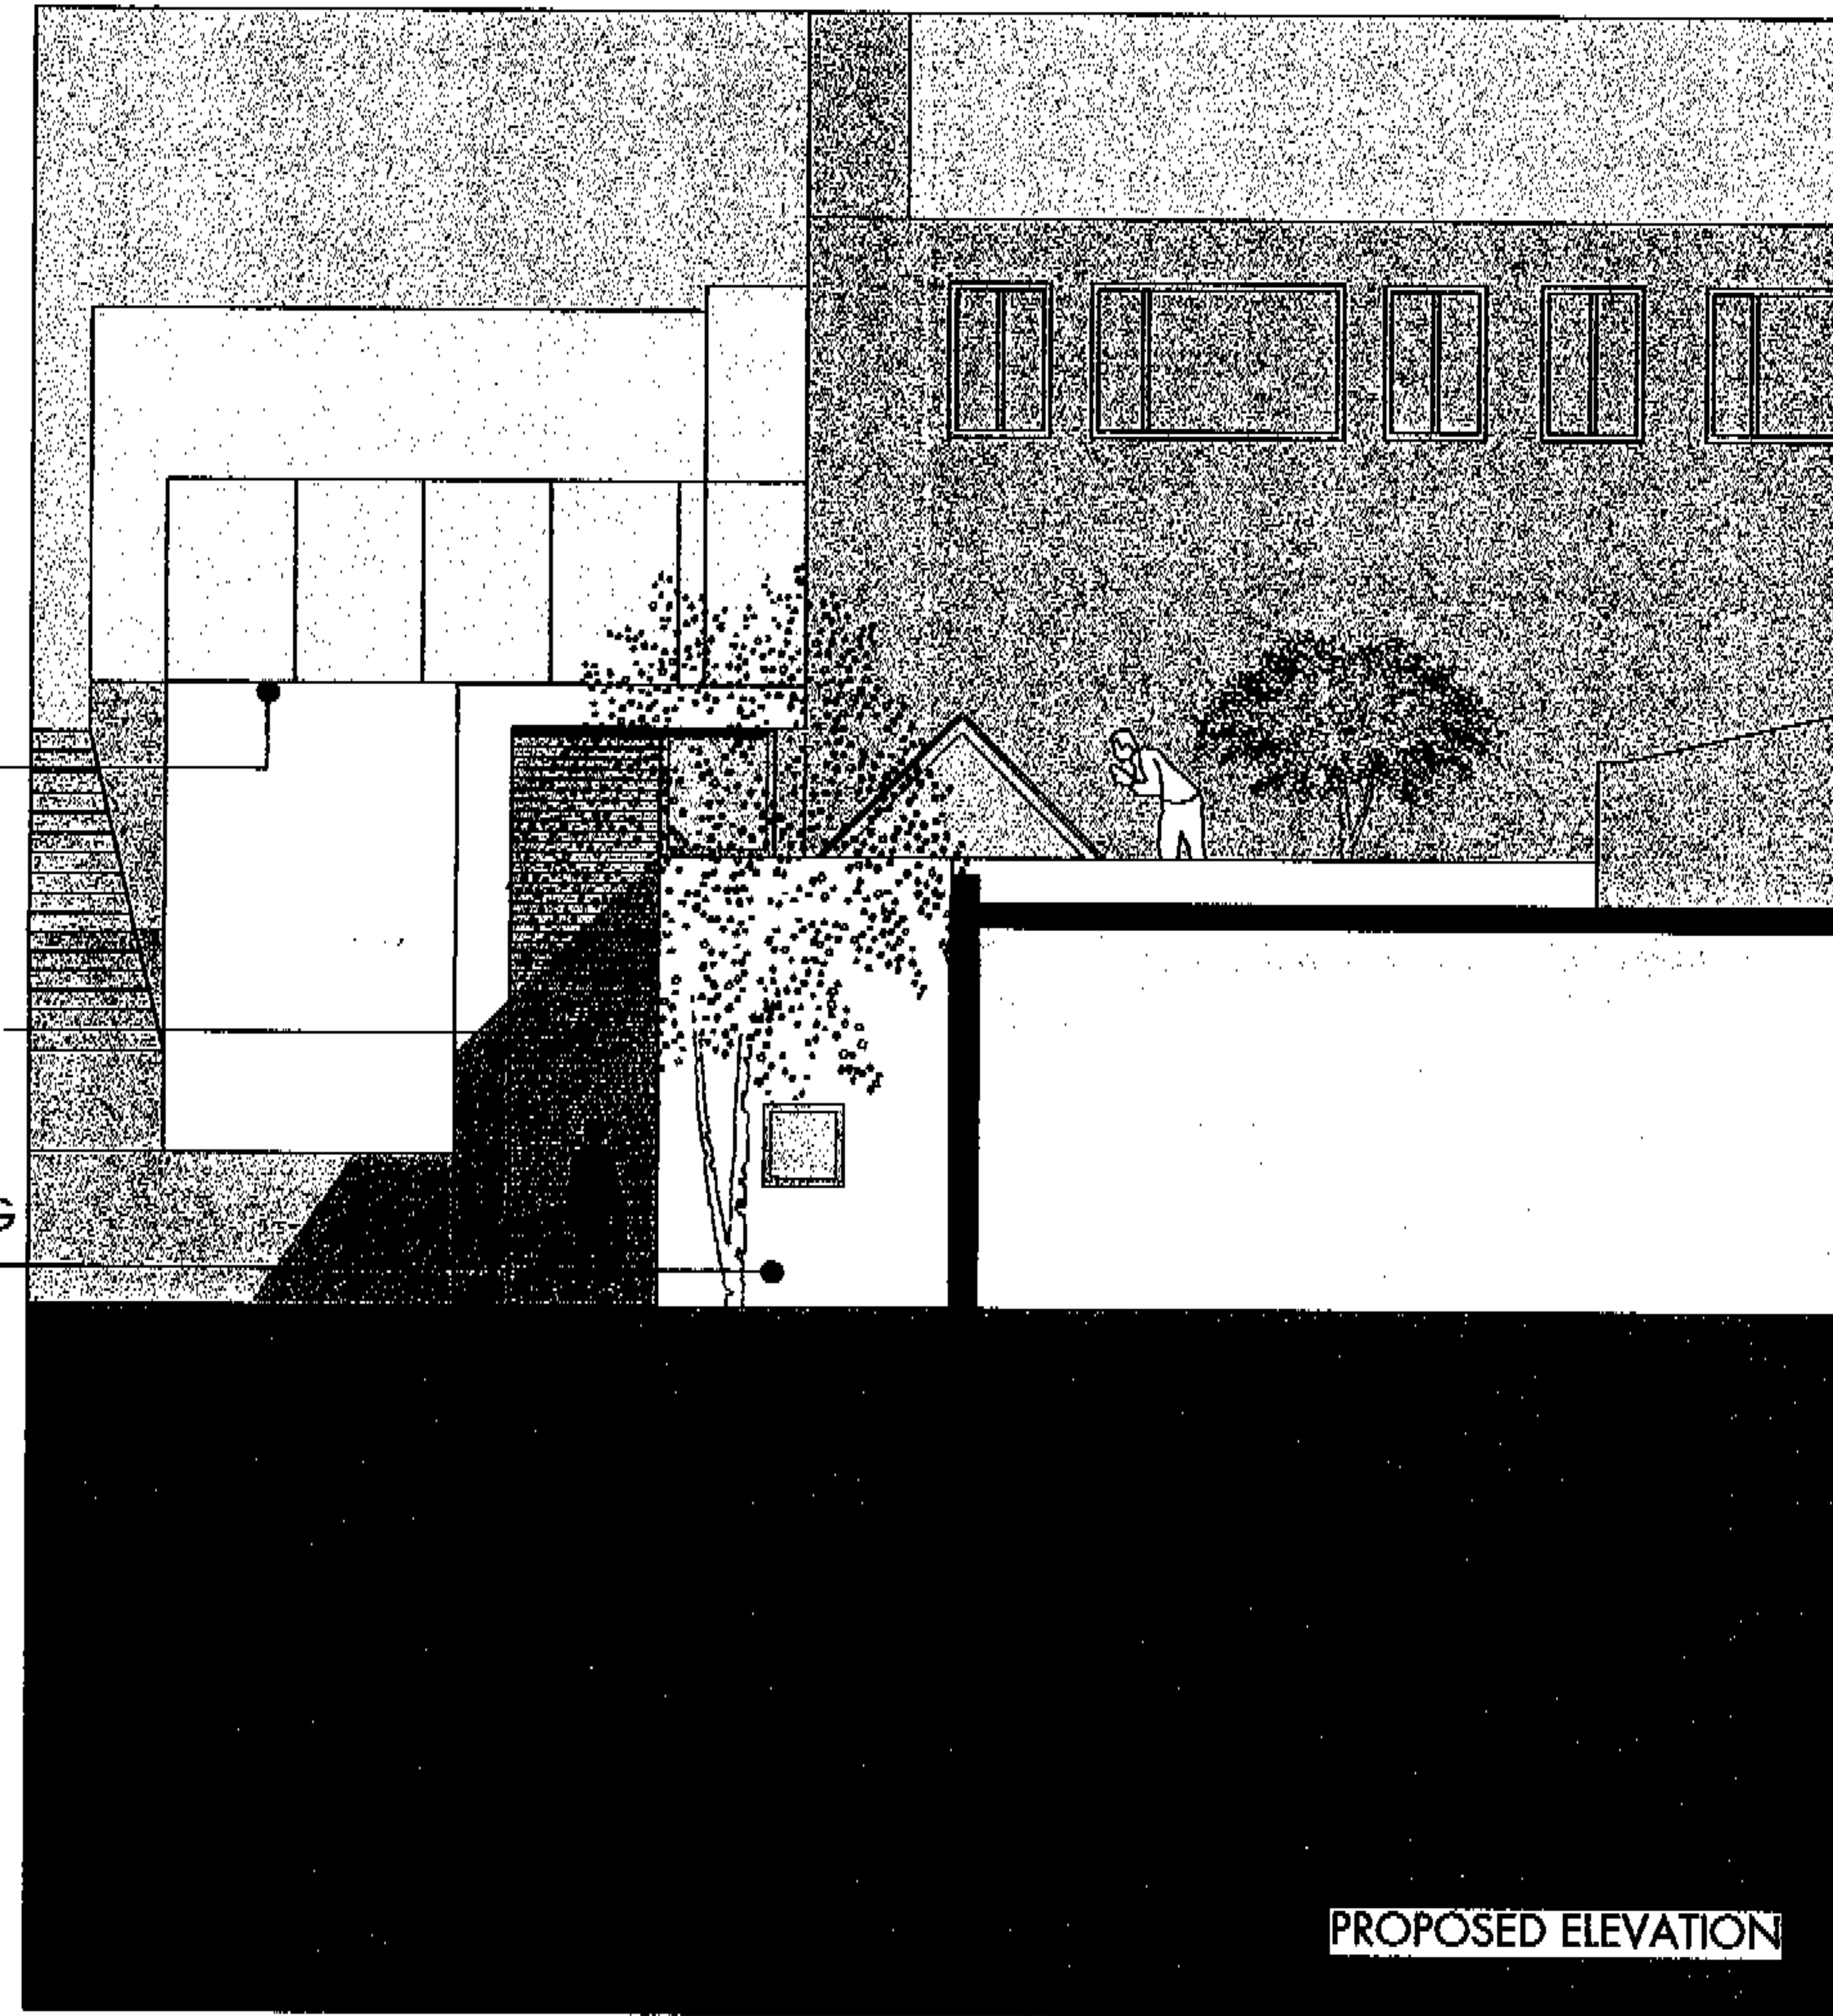


PROPOSED ELEVATION

BEDROOM EXTENSION
LINES THRO. WITH
EXISTING BRICK WALL

OAK DOOR AND SHUTTER

RENDERED BLOCKWORK
TO MATCH SURROUNDING
WALLS

PEX0100645

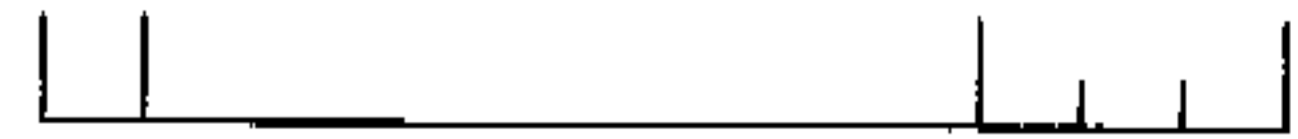
munkenbeck + marshall
 ARCHITECTS
31 NEW STREET LONDON EC1A 3JH FAX 0171 837 5416 TEL 0171 8331407

TITLE: ELEVATION
 EXISTING AND PROPOSED


PROJECT: GRAFTON YARD
 GRAFTON YARD, LONDON NW1

JOB: -
 DATE: 19.07.01
 SCALE: 1:100

DWG 06



VIEW OF SITE IN CONTEXT

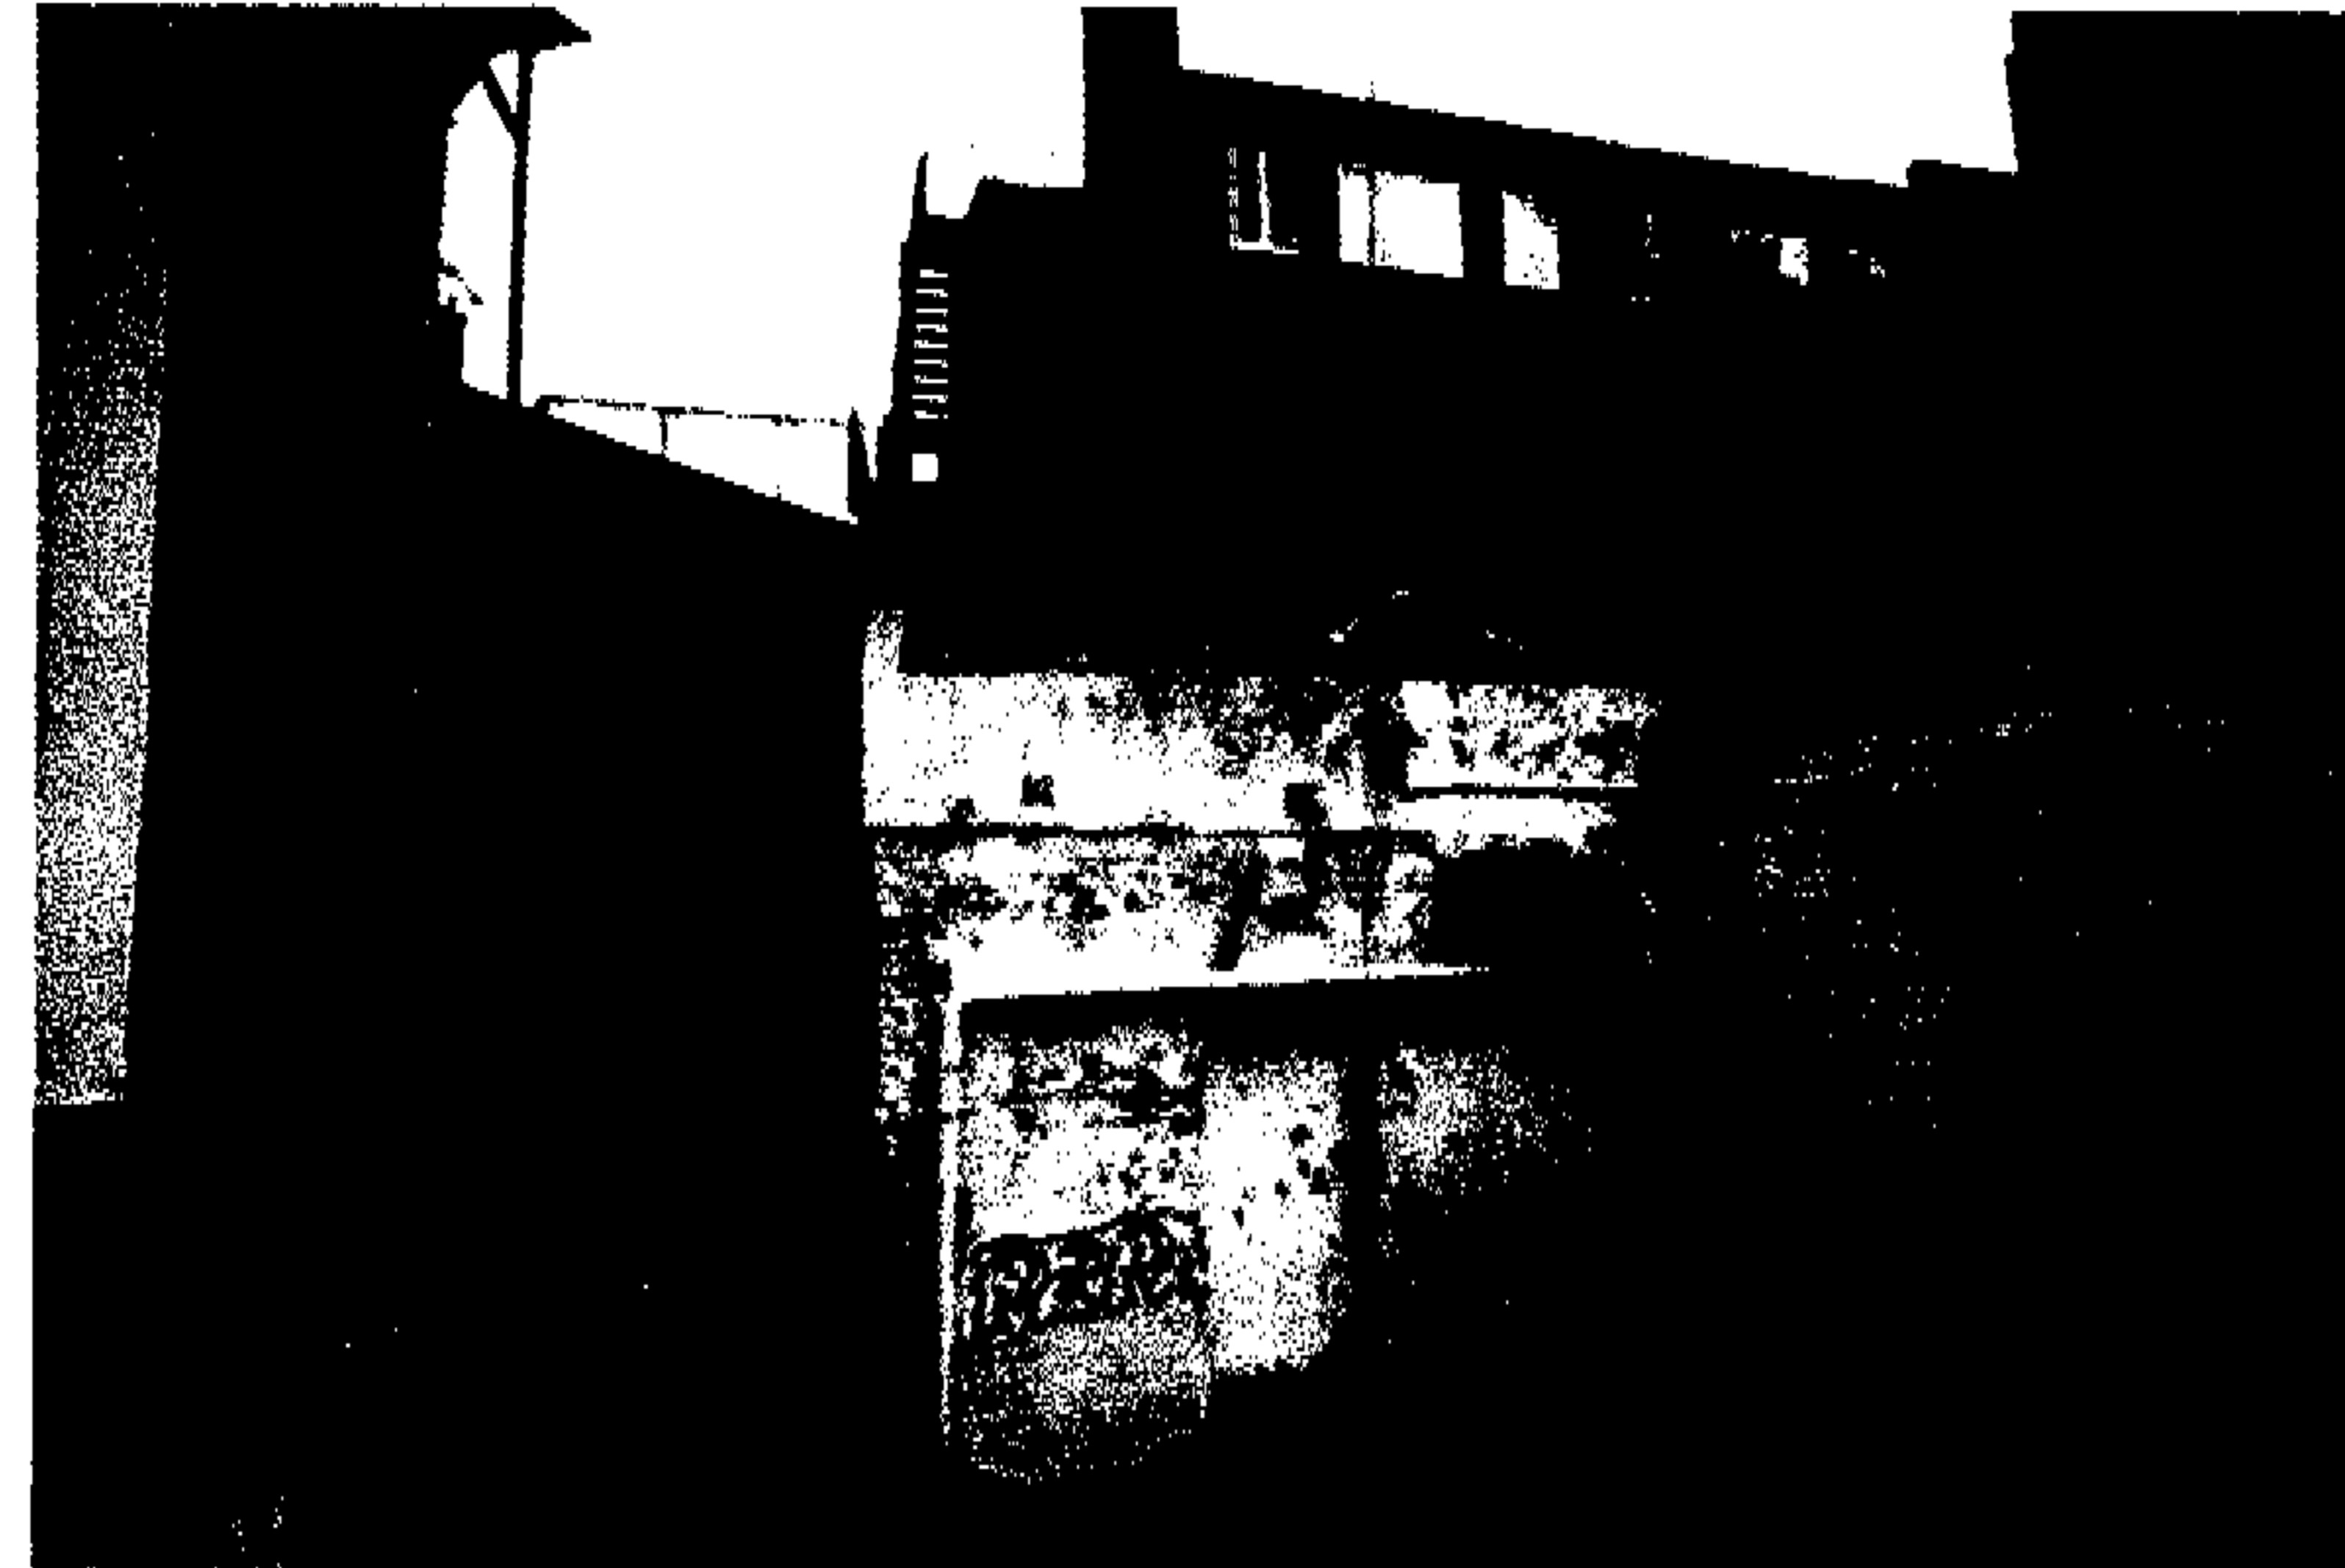

VIEW OF SITE WITH EXSISTING BRICK WALL TO REAR



UPPER LEVEL VIEW



VIEW OF SITE IN CONTEXT.




VIEW OUT FROM UPPER LEVEL



VIEW TO PRINCE OF WALES ROAD

PEX0100645

munkenbeck + marshall ARCHITECTS	
31 NINE STREET LONDON EC1R 0JH FX 0171 837 5414 TEL 0171 8331 407	
TITLE: SITE PHOTOGRAPHS	
PROJECT: GRAFTON YARD GRAFTON YARD, LONDON NW1	
JOB:	-
DATE:	19.07.01
SCALE:	-
DWG 07	

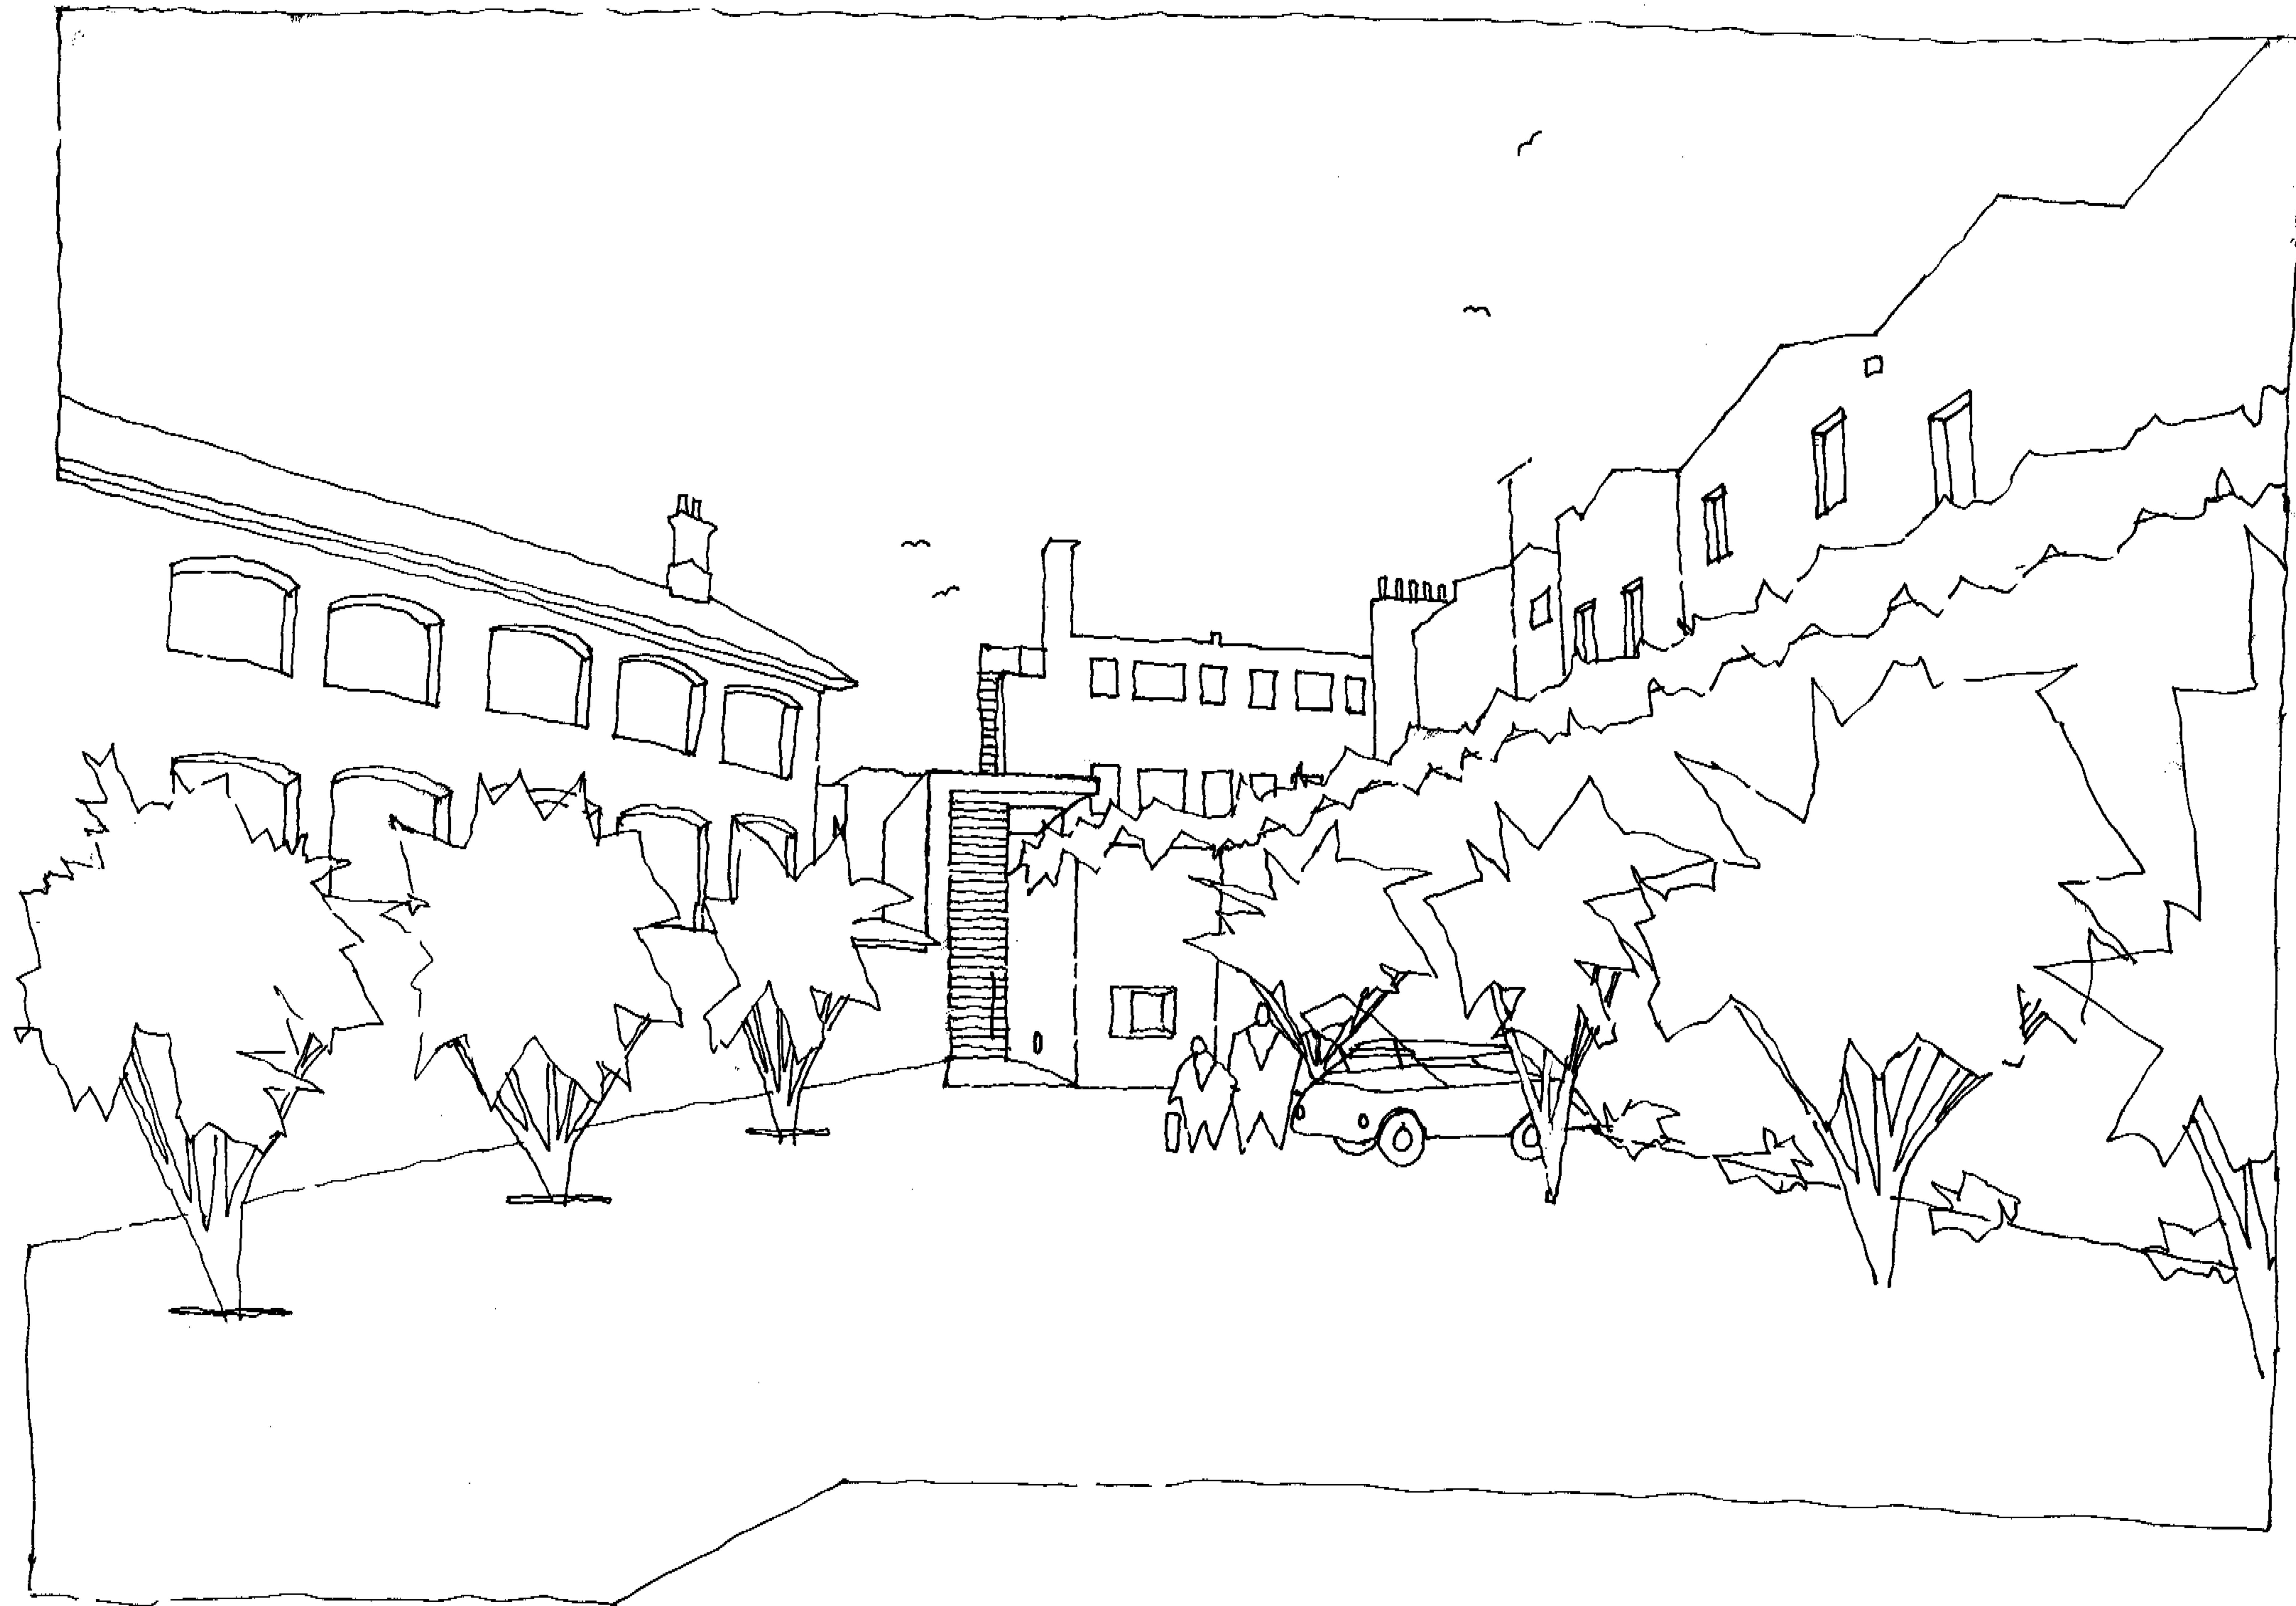

VIEW OF PROJECT IN GRAFTON YARD CONTEXT

PEX0100645

munkenbeck + marshall ARCHITECTS	
39 NEST STREET LONDON EC1R 9QH FX 0171 837 5416 TEL 0171 8331407	
TITLE:	PERSPECTIVE
PROJECT:	GRAFTON YARD GRAFTON YARD, LONDON NW1
JOB:	
DATE:	01.08.01
SCALE:	
	DWG 08