



PEX 0100097
G13/1816

**ARCHWAY
SHEET METAL WORKS LTD.**
1-3 Paxton Road
London N17 0BP
Tel: 020 8365 0760 Fax: 020 8385 9670

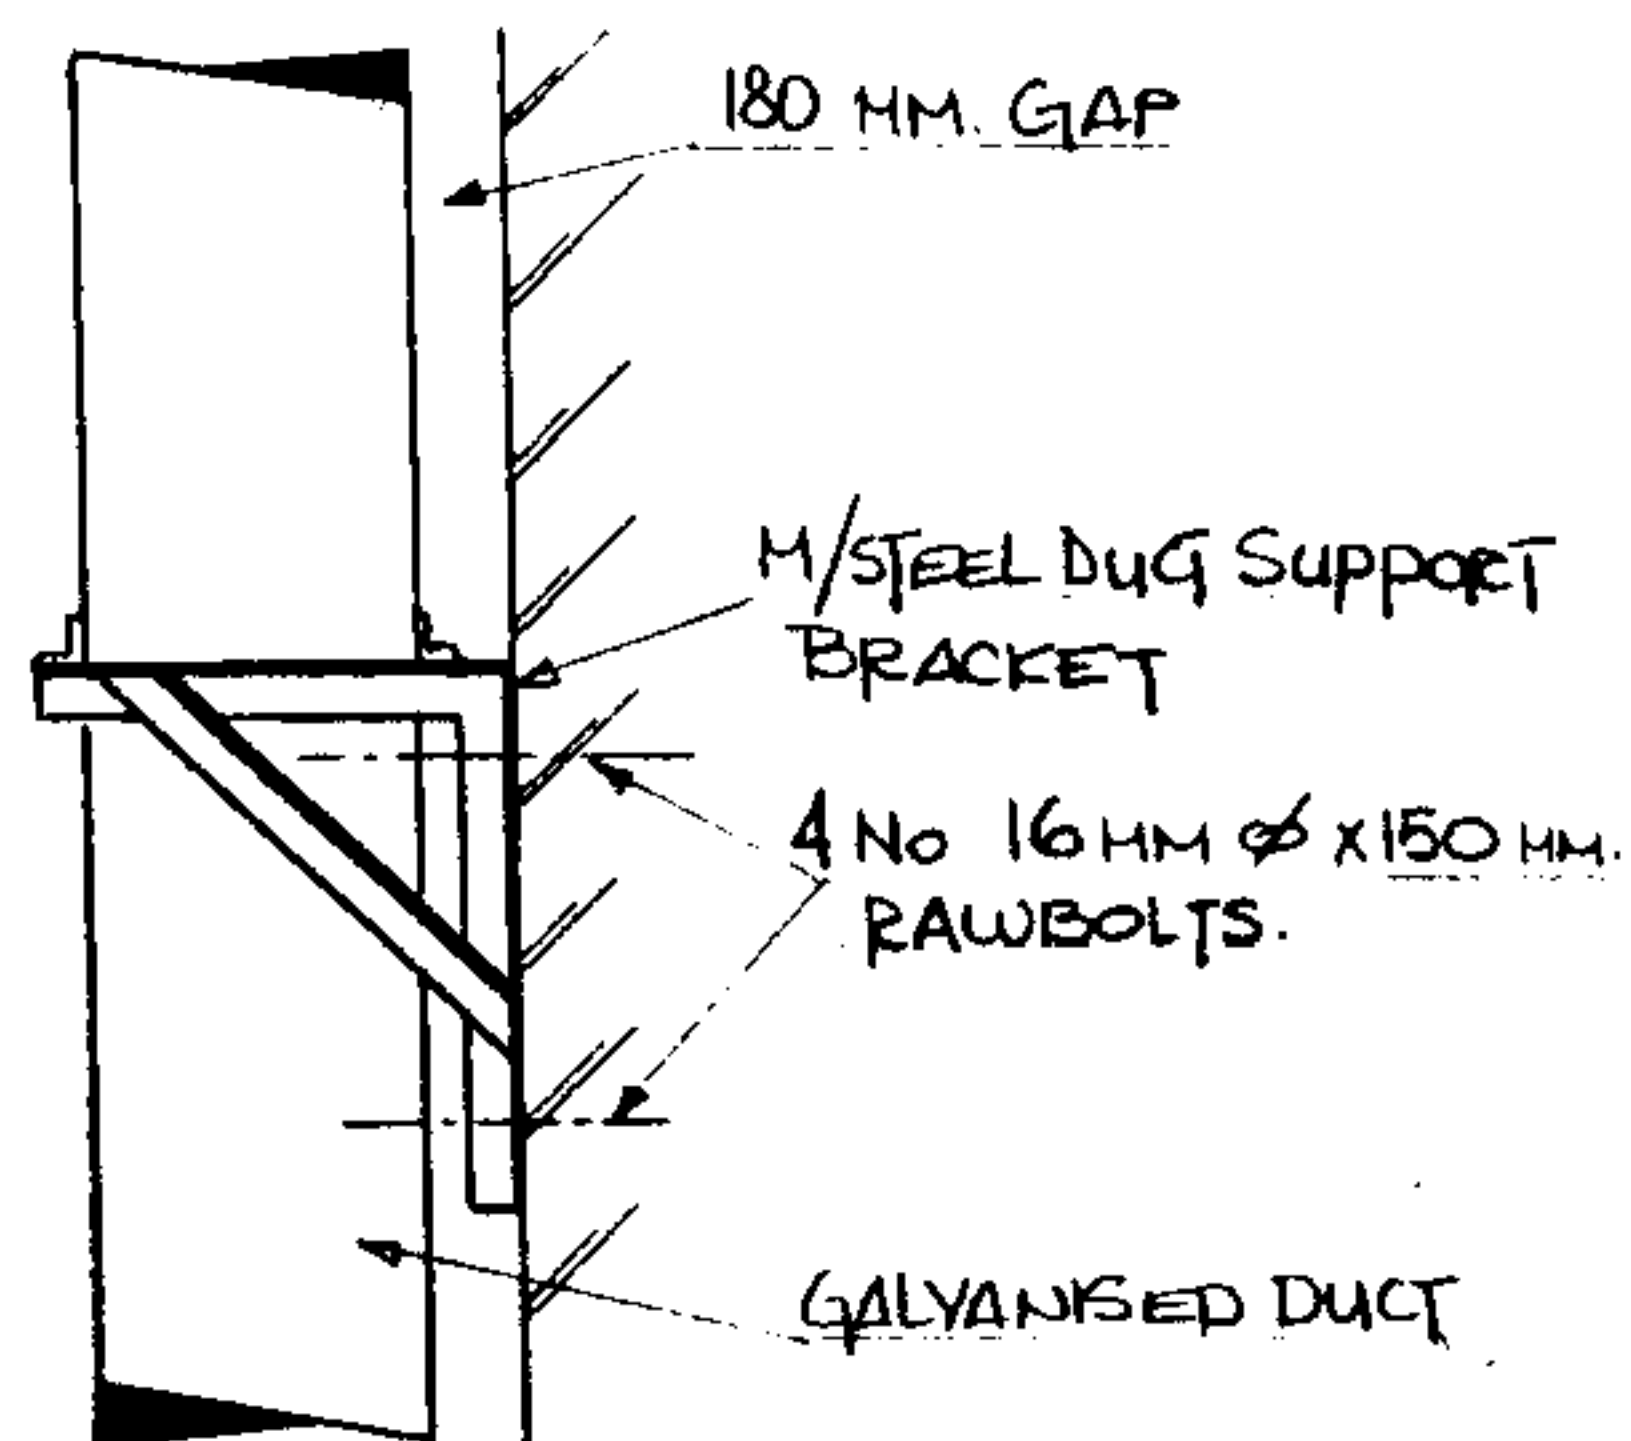

DETAIL OF DUCT BRACKET (NTS)

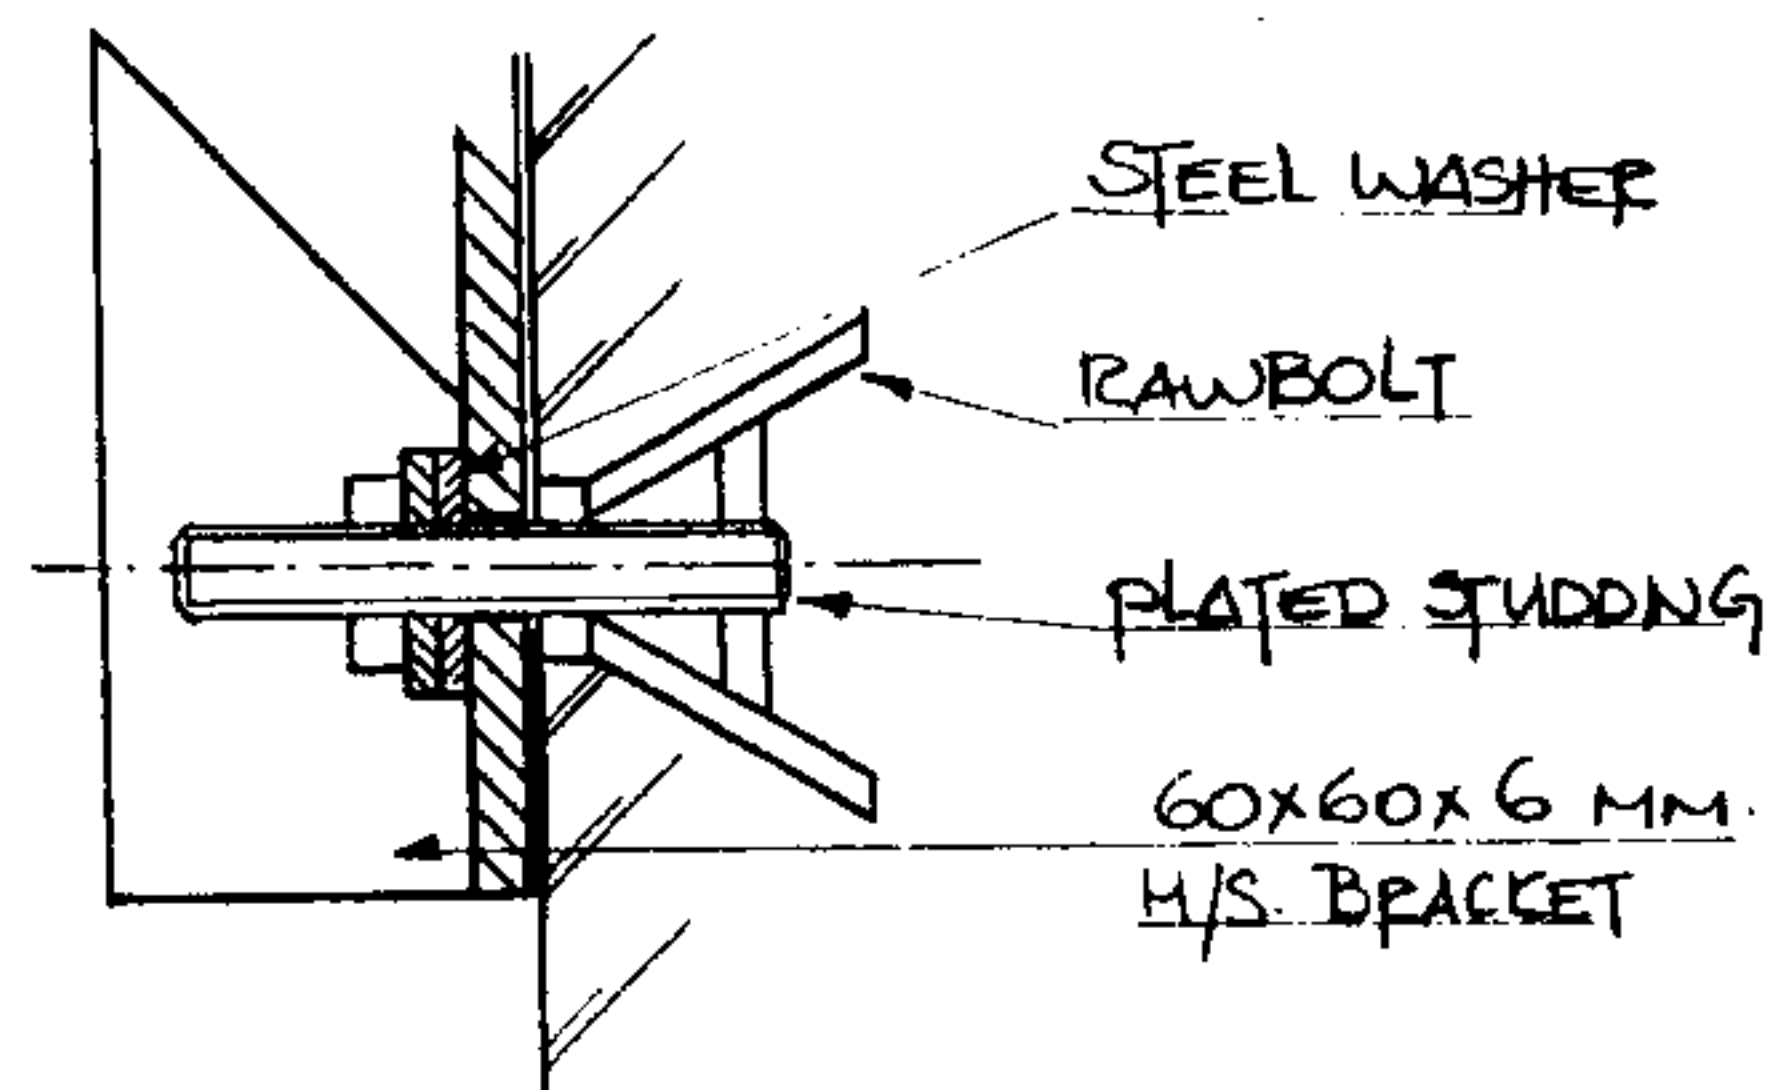

DETAIL OF BRACKET FIXING (NTS.)