


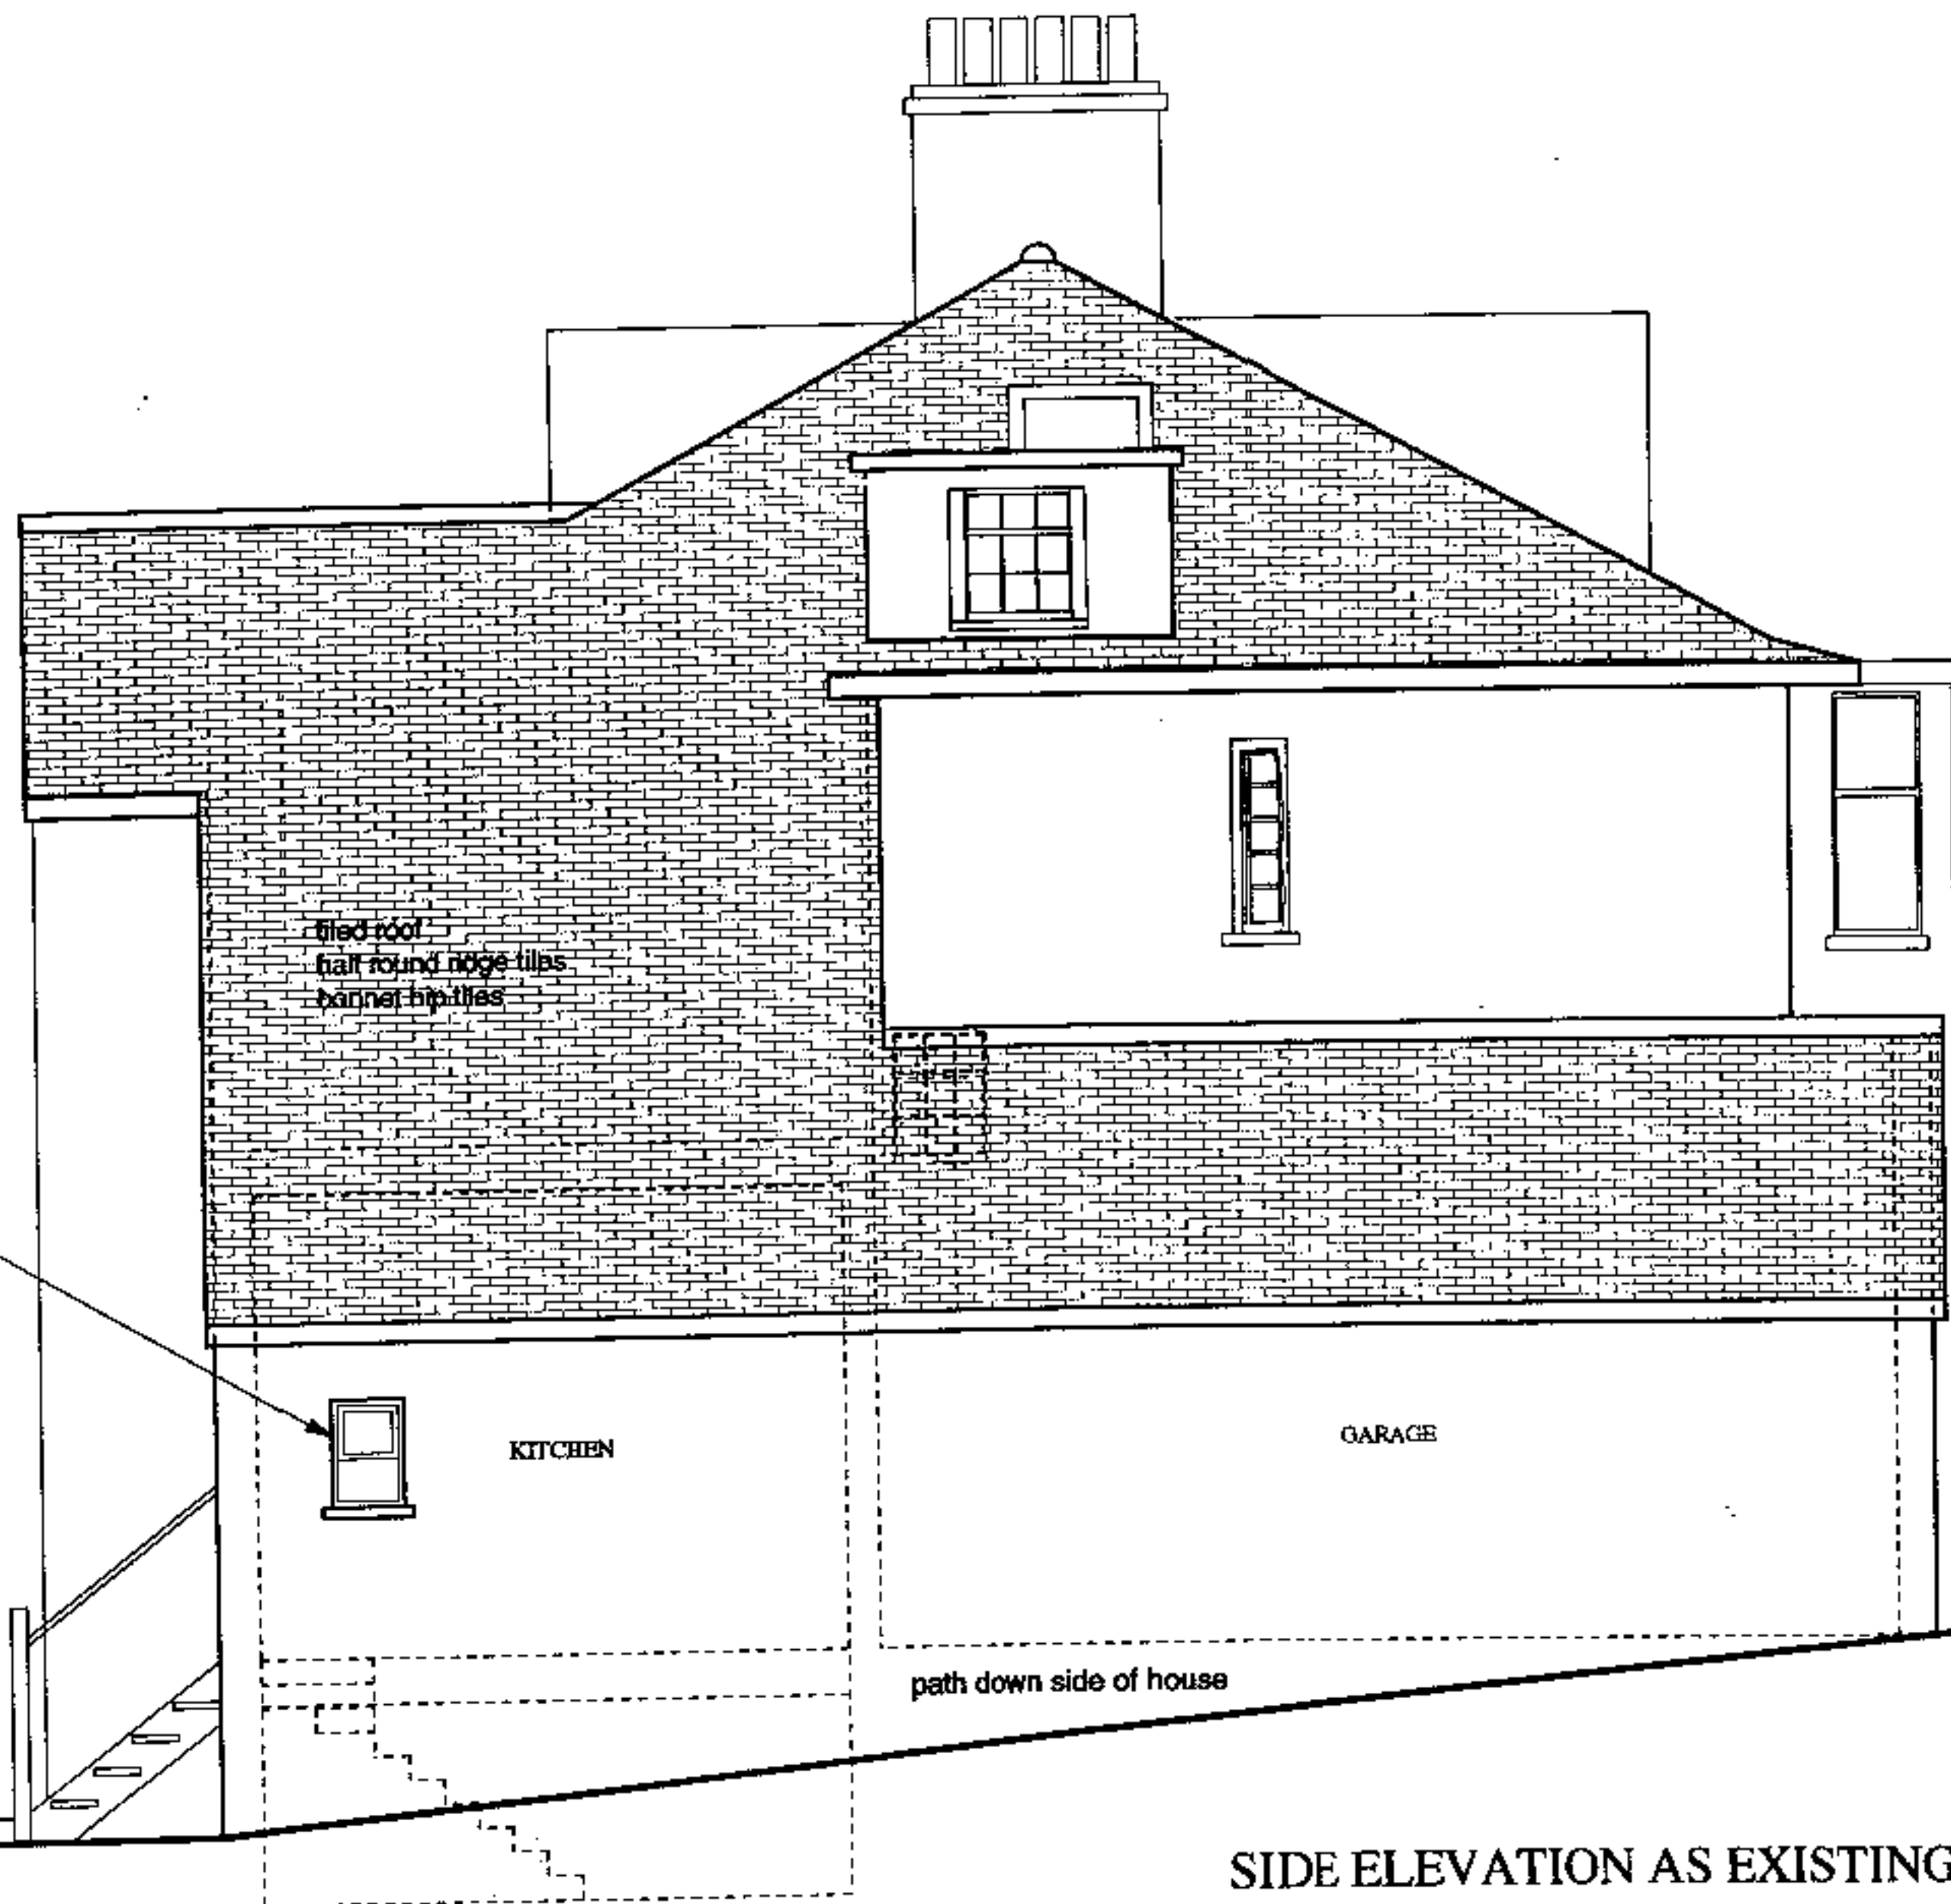

SIDE ELEVATION AS EXISTING

PRELIMINARY

REV. AMENDMENTS DATE

This drawing is copyright. Do not scale from this drawing. All dimensions to be checked on site and any discrepancy, error or omission reported to the architect. This drawing shall be read in conjunction with all relevant architects' and engineers drawings and specifications.

CLIENT :-
GEORGIA SLOWE

PROJECT :-
6 HOLLYCROFT AVE
LONDON NW3


DRAWING :-
SIDE ELEVATION AS
EXISTING

SCALE :- DATE :- DRAWN :-
1:20 @ AS 4/12/2000 RT

DRANSFIELD
OWENS
DE SILVA

Architects - 10 Markham Street - London E8C 3ED - 020 4971 4971/4971 4972

DRAWING No :- REVISION :-
GS-20

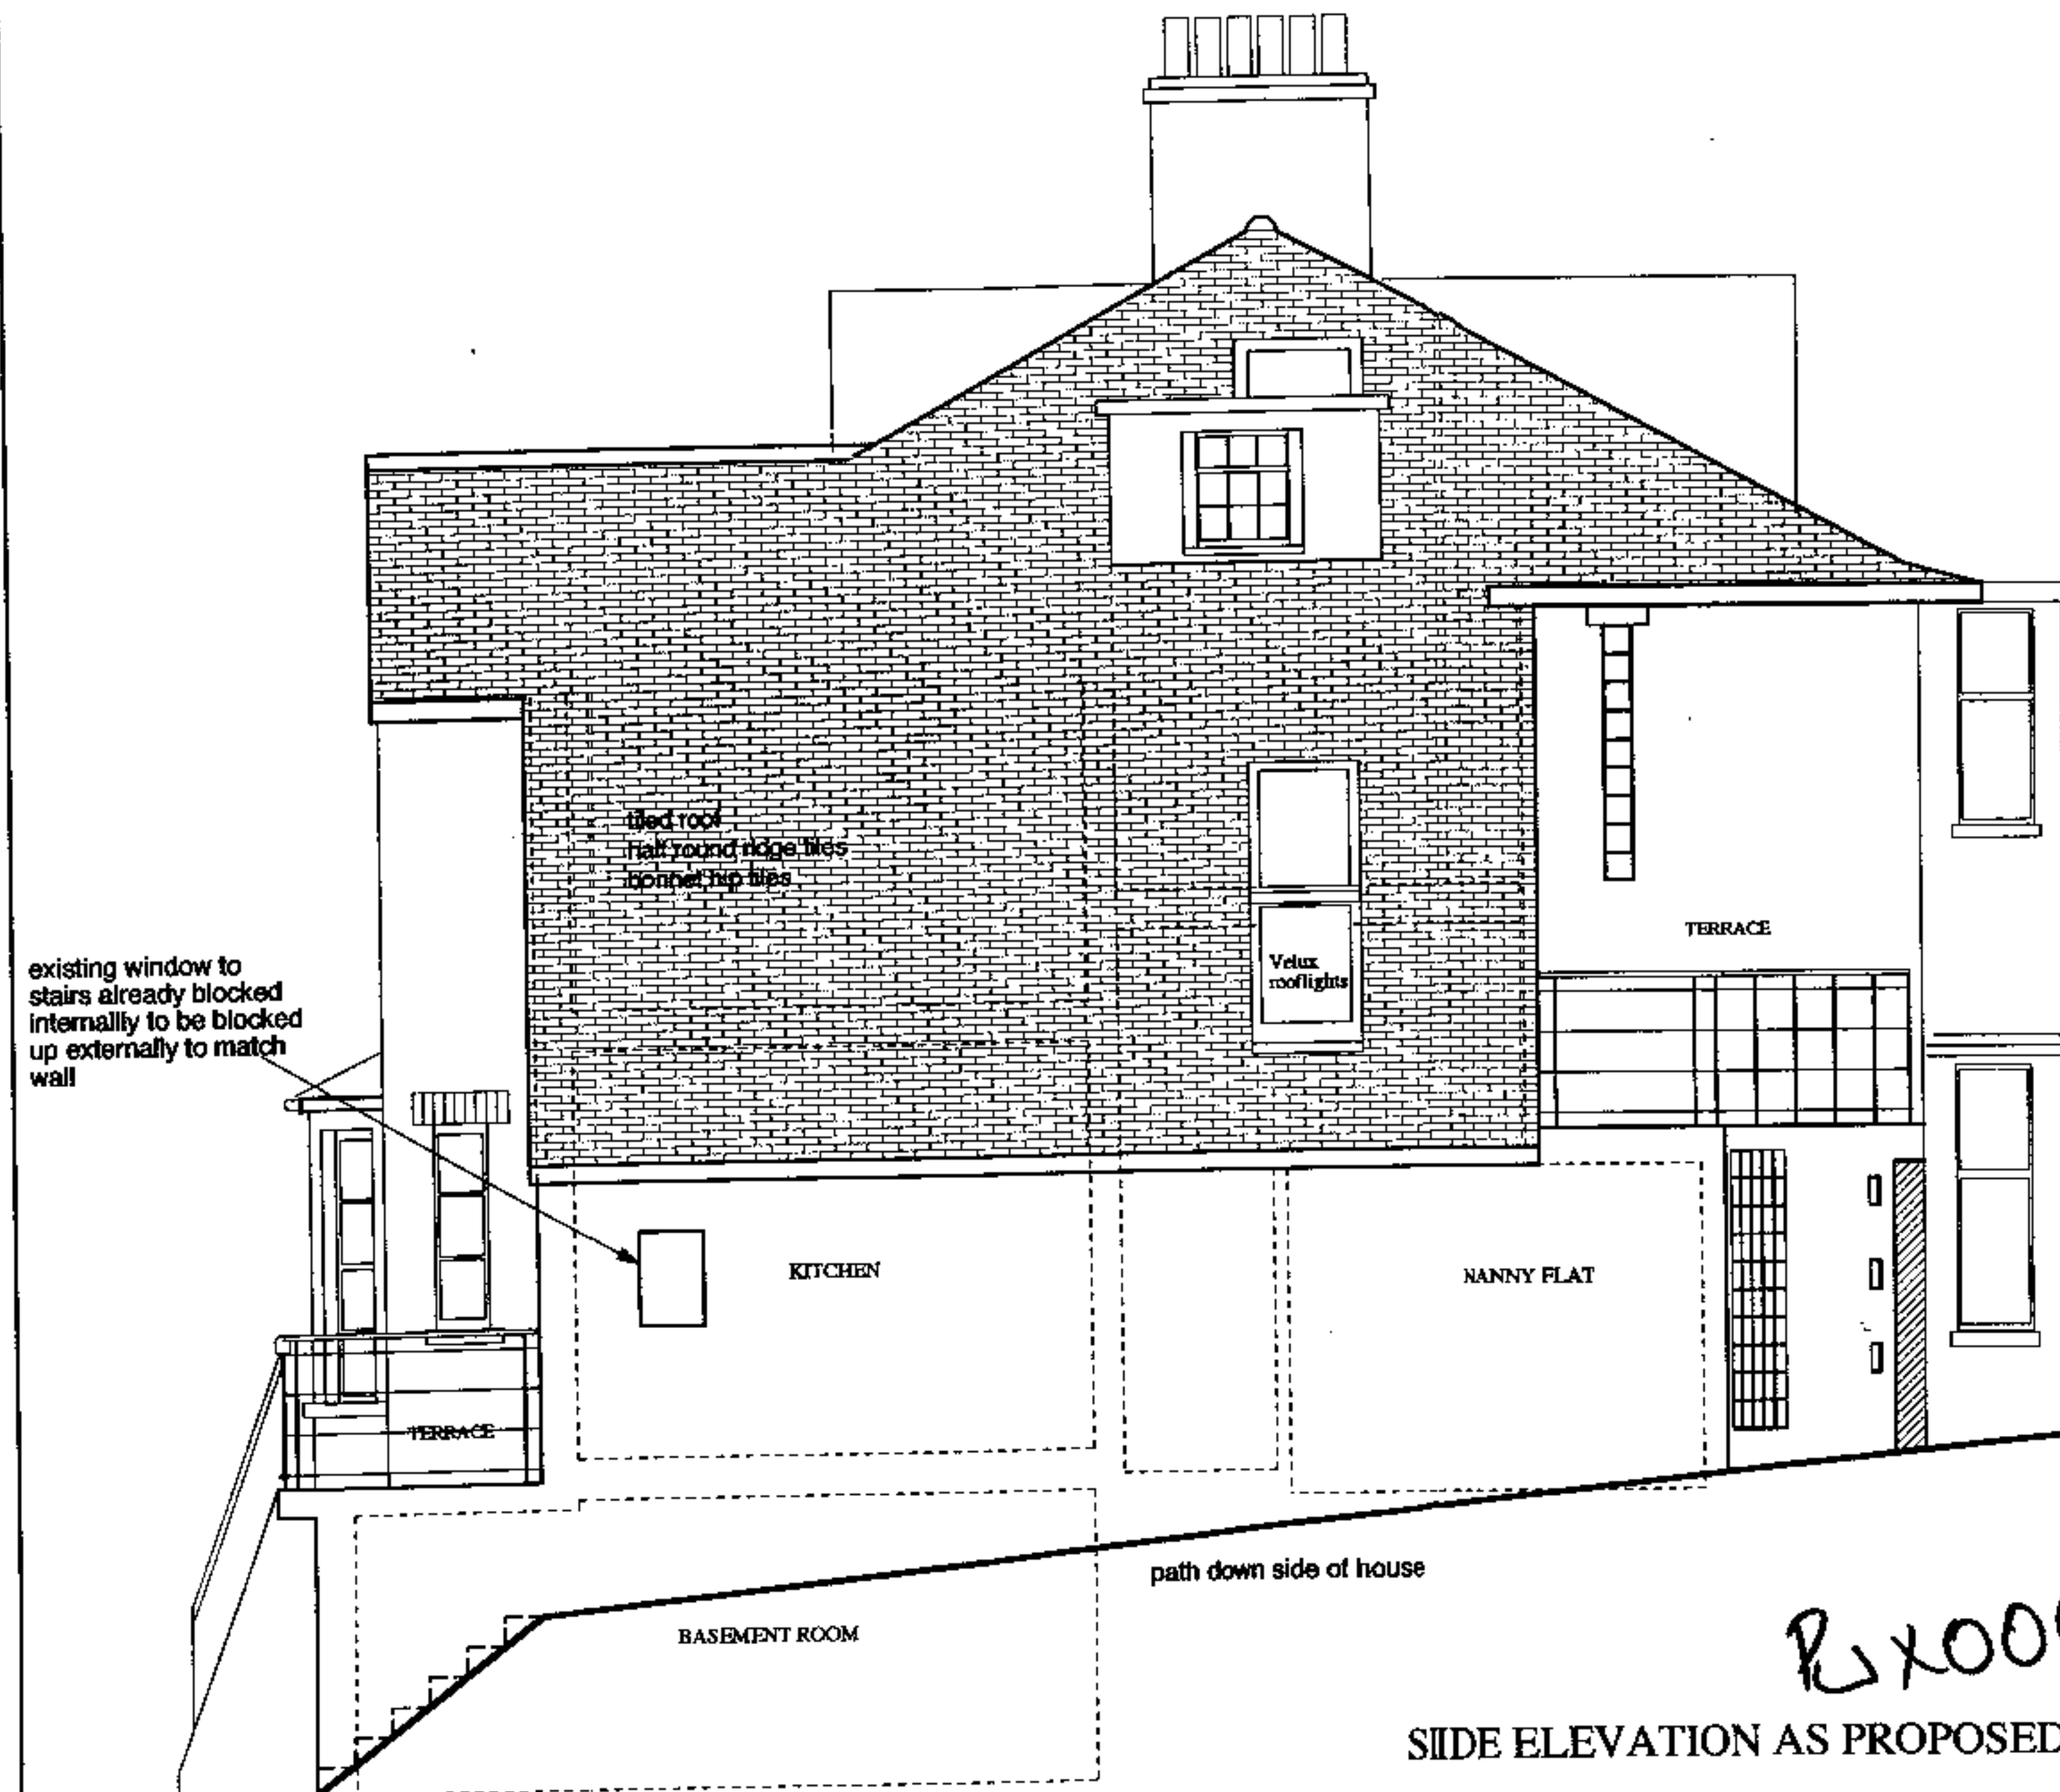

PRELIMINARY

REV. AMENDMENTS DATE
This drawing is copyright. Do not scale from this drawing. All dimensions to be checked on site and any discrepancy, error or omission reported to the architect. This drawing shall be read in conjunction with all relevant architects' and engineers' drawings and specifications.

CLIENT :-
GEORGIA SLOWE

PROJECT :-
6 HOLLYCROFT AVE
LONDON NW3

DRAWING :-
SIDE ELEVATION AS
PROPOSED

SCALE :- DATE :- DRAWN :-
1:50 @ A3 4/12/2008 RT

DRANSFIELD
OWENS
DE SILVA
Architects - 14 Wilton Road - London SW1 5ND - 020 7487 5499


DRAWING No :-
GS-21

REVISION :-

SIDE ELEVATION AS PROPOSED

RX0002952

BASEMENT PLAN AS EXISTING

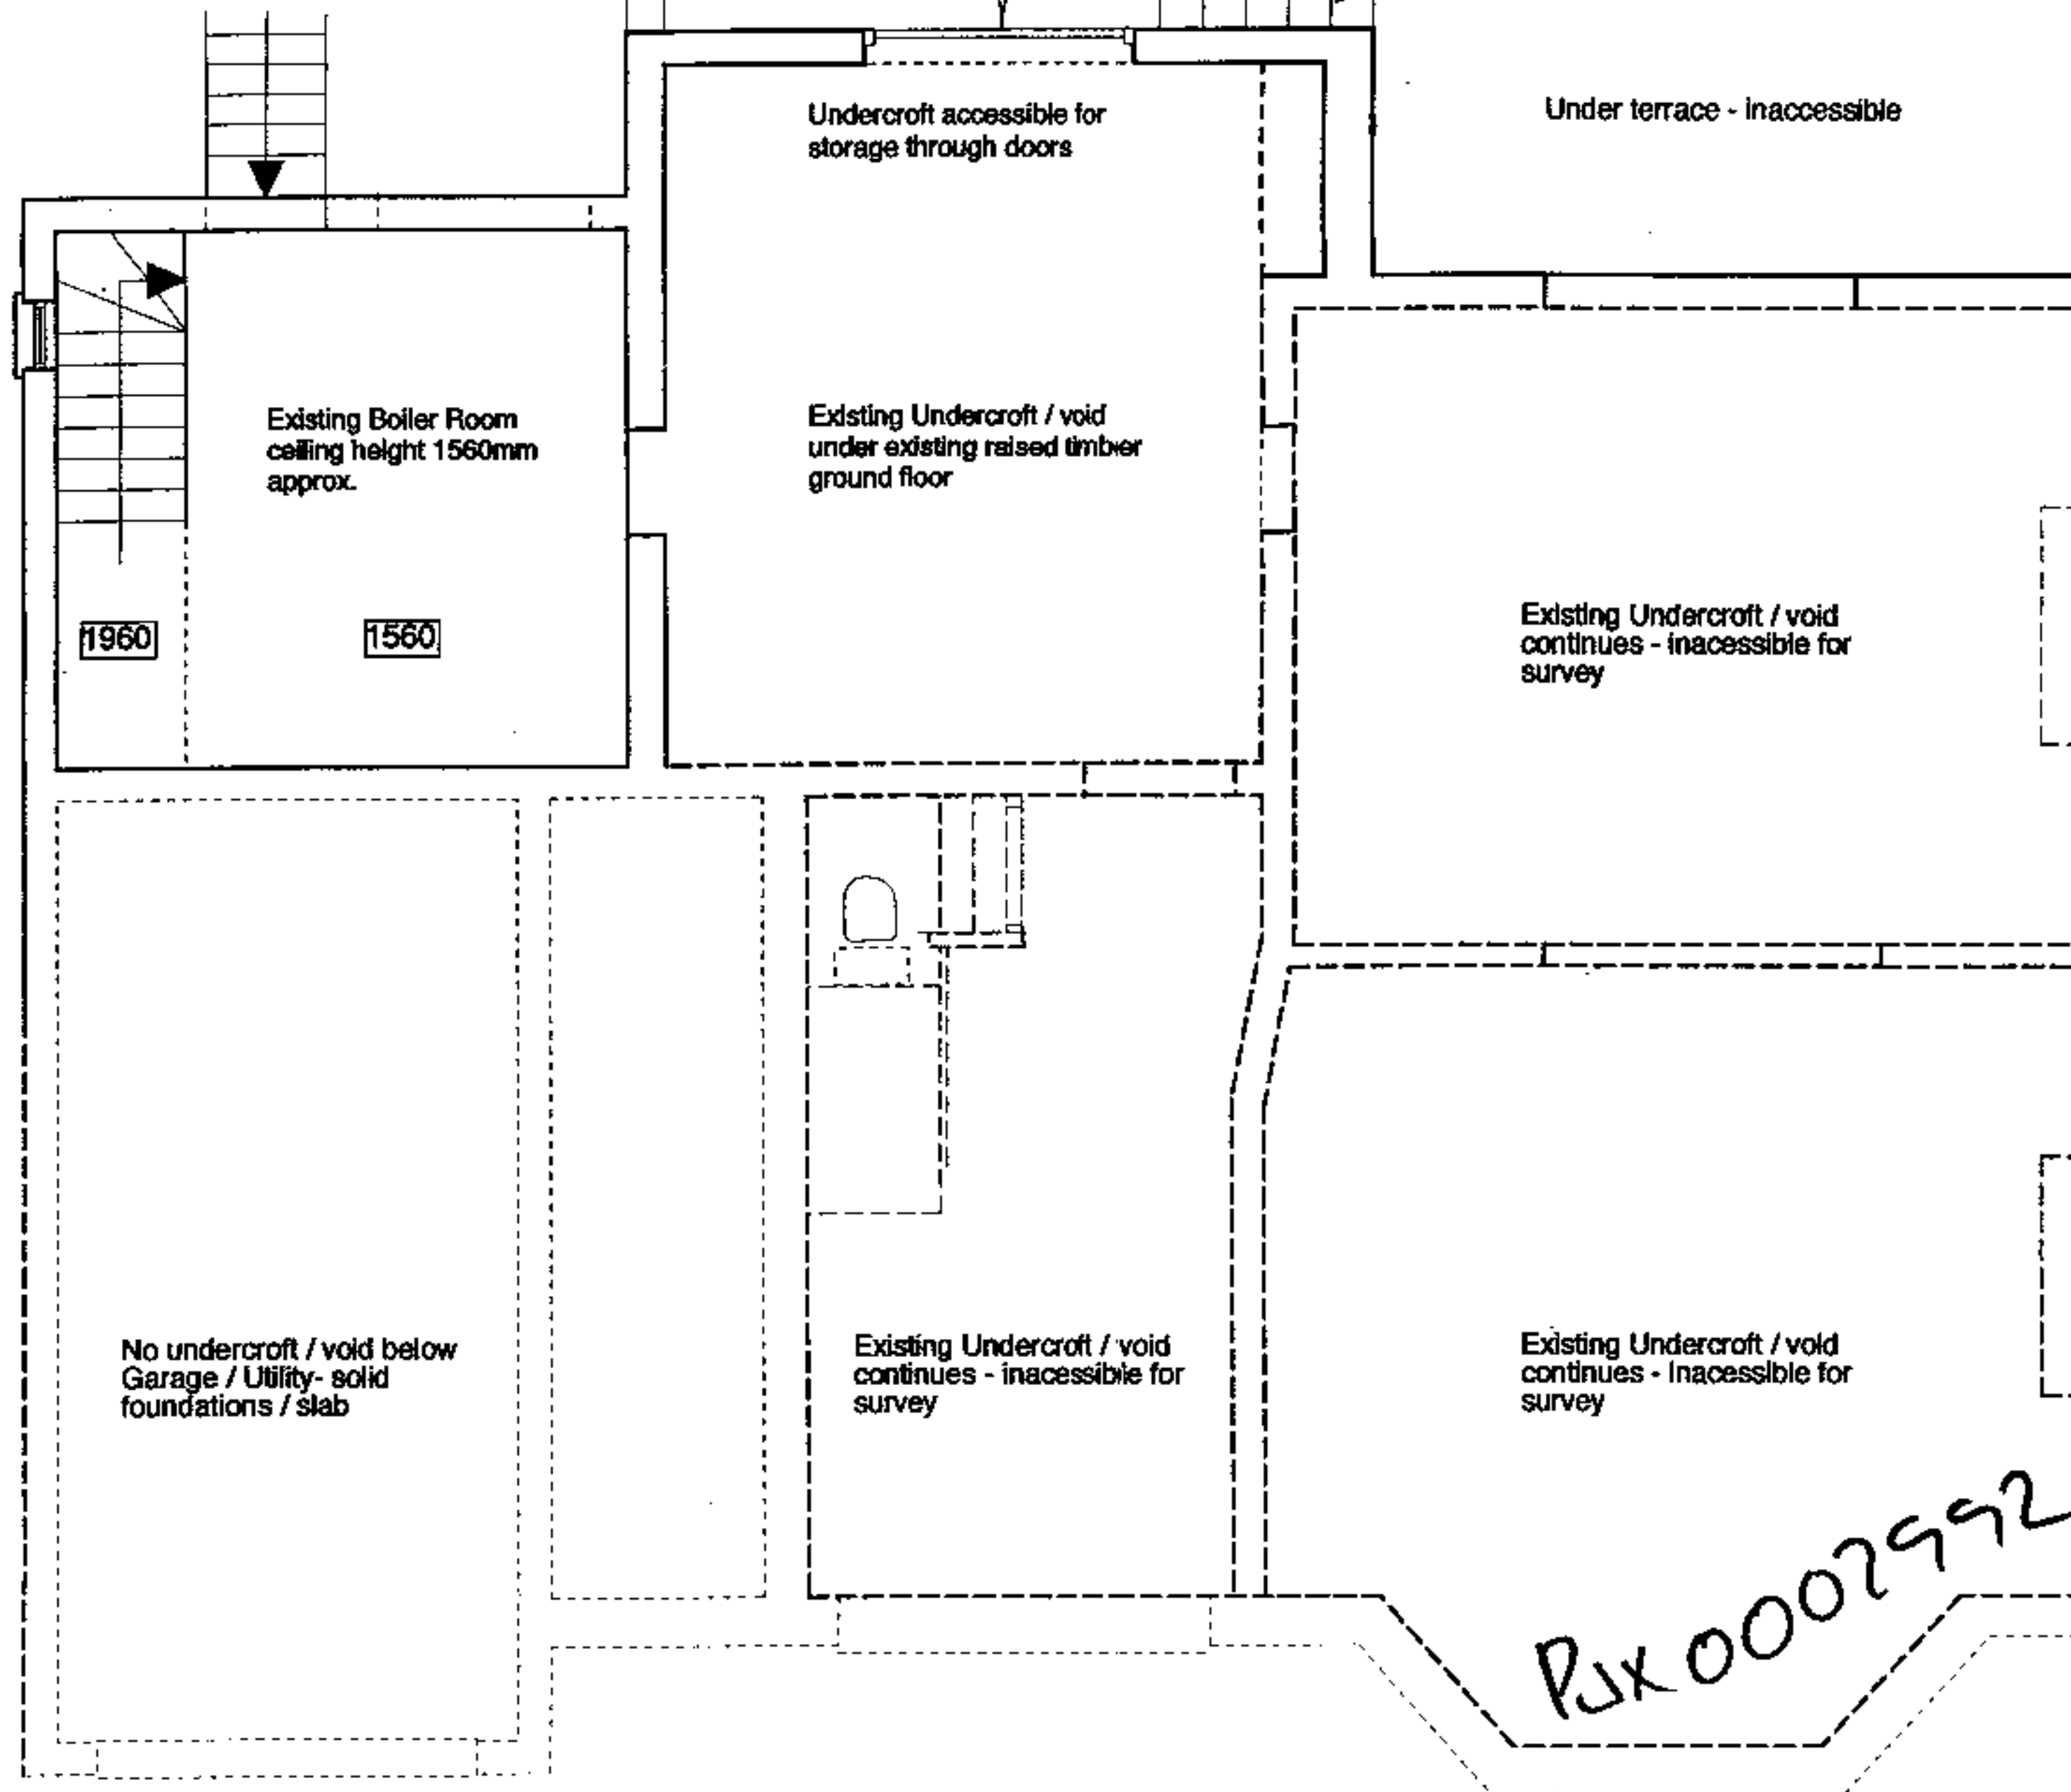

REV.	AMENDMENTS	DATE
------	------------	------

This drawing is copyright. Do not scale from this drawing. All dimensions to be checked on site and any discrepancy, error or omission reported to the architect. This drawing shall be read in conjunction with all relevant architects' and engineers' drawings and specifications.

CLIENT :-
GEORGIA SLOWE

PROJECT :-
**6 Hollycroft Ave
London NW3**

DRAWING :-
**BASEMENT PLAN
AS EXISTING**

SCALE :- 1:50 @ A3	DATE :- 30/10/2000	DRAWN :- RO
-----------------------	-----------------------	----------------

DRANSFIELD OWENS DE SILVA

Architects - 100 Marylebone Road, London W1B 4PD • 020 499 5400

DRAWING NO :- GS-22	REVISION :-
-------------------------------	-------------