




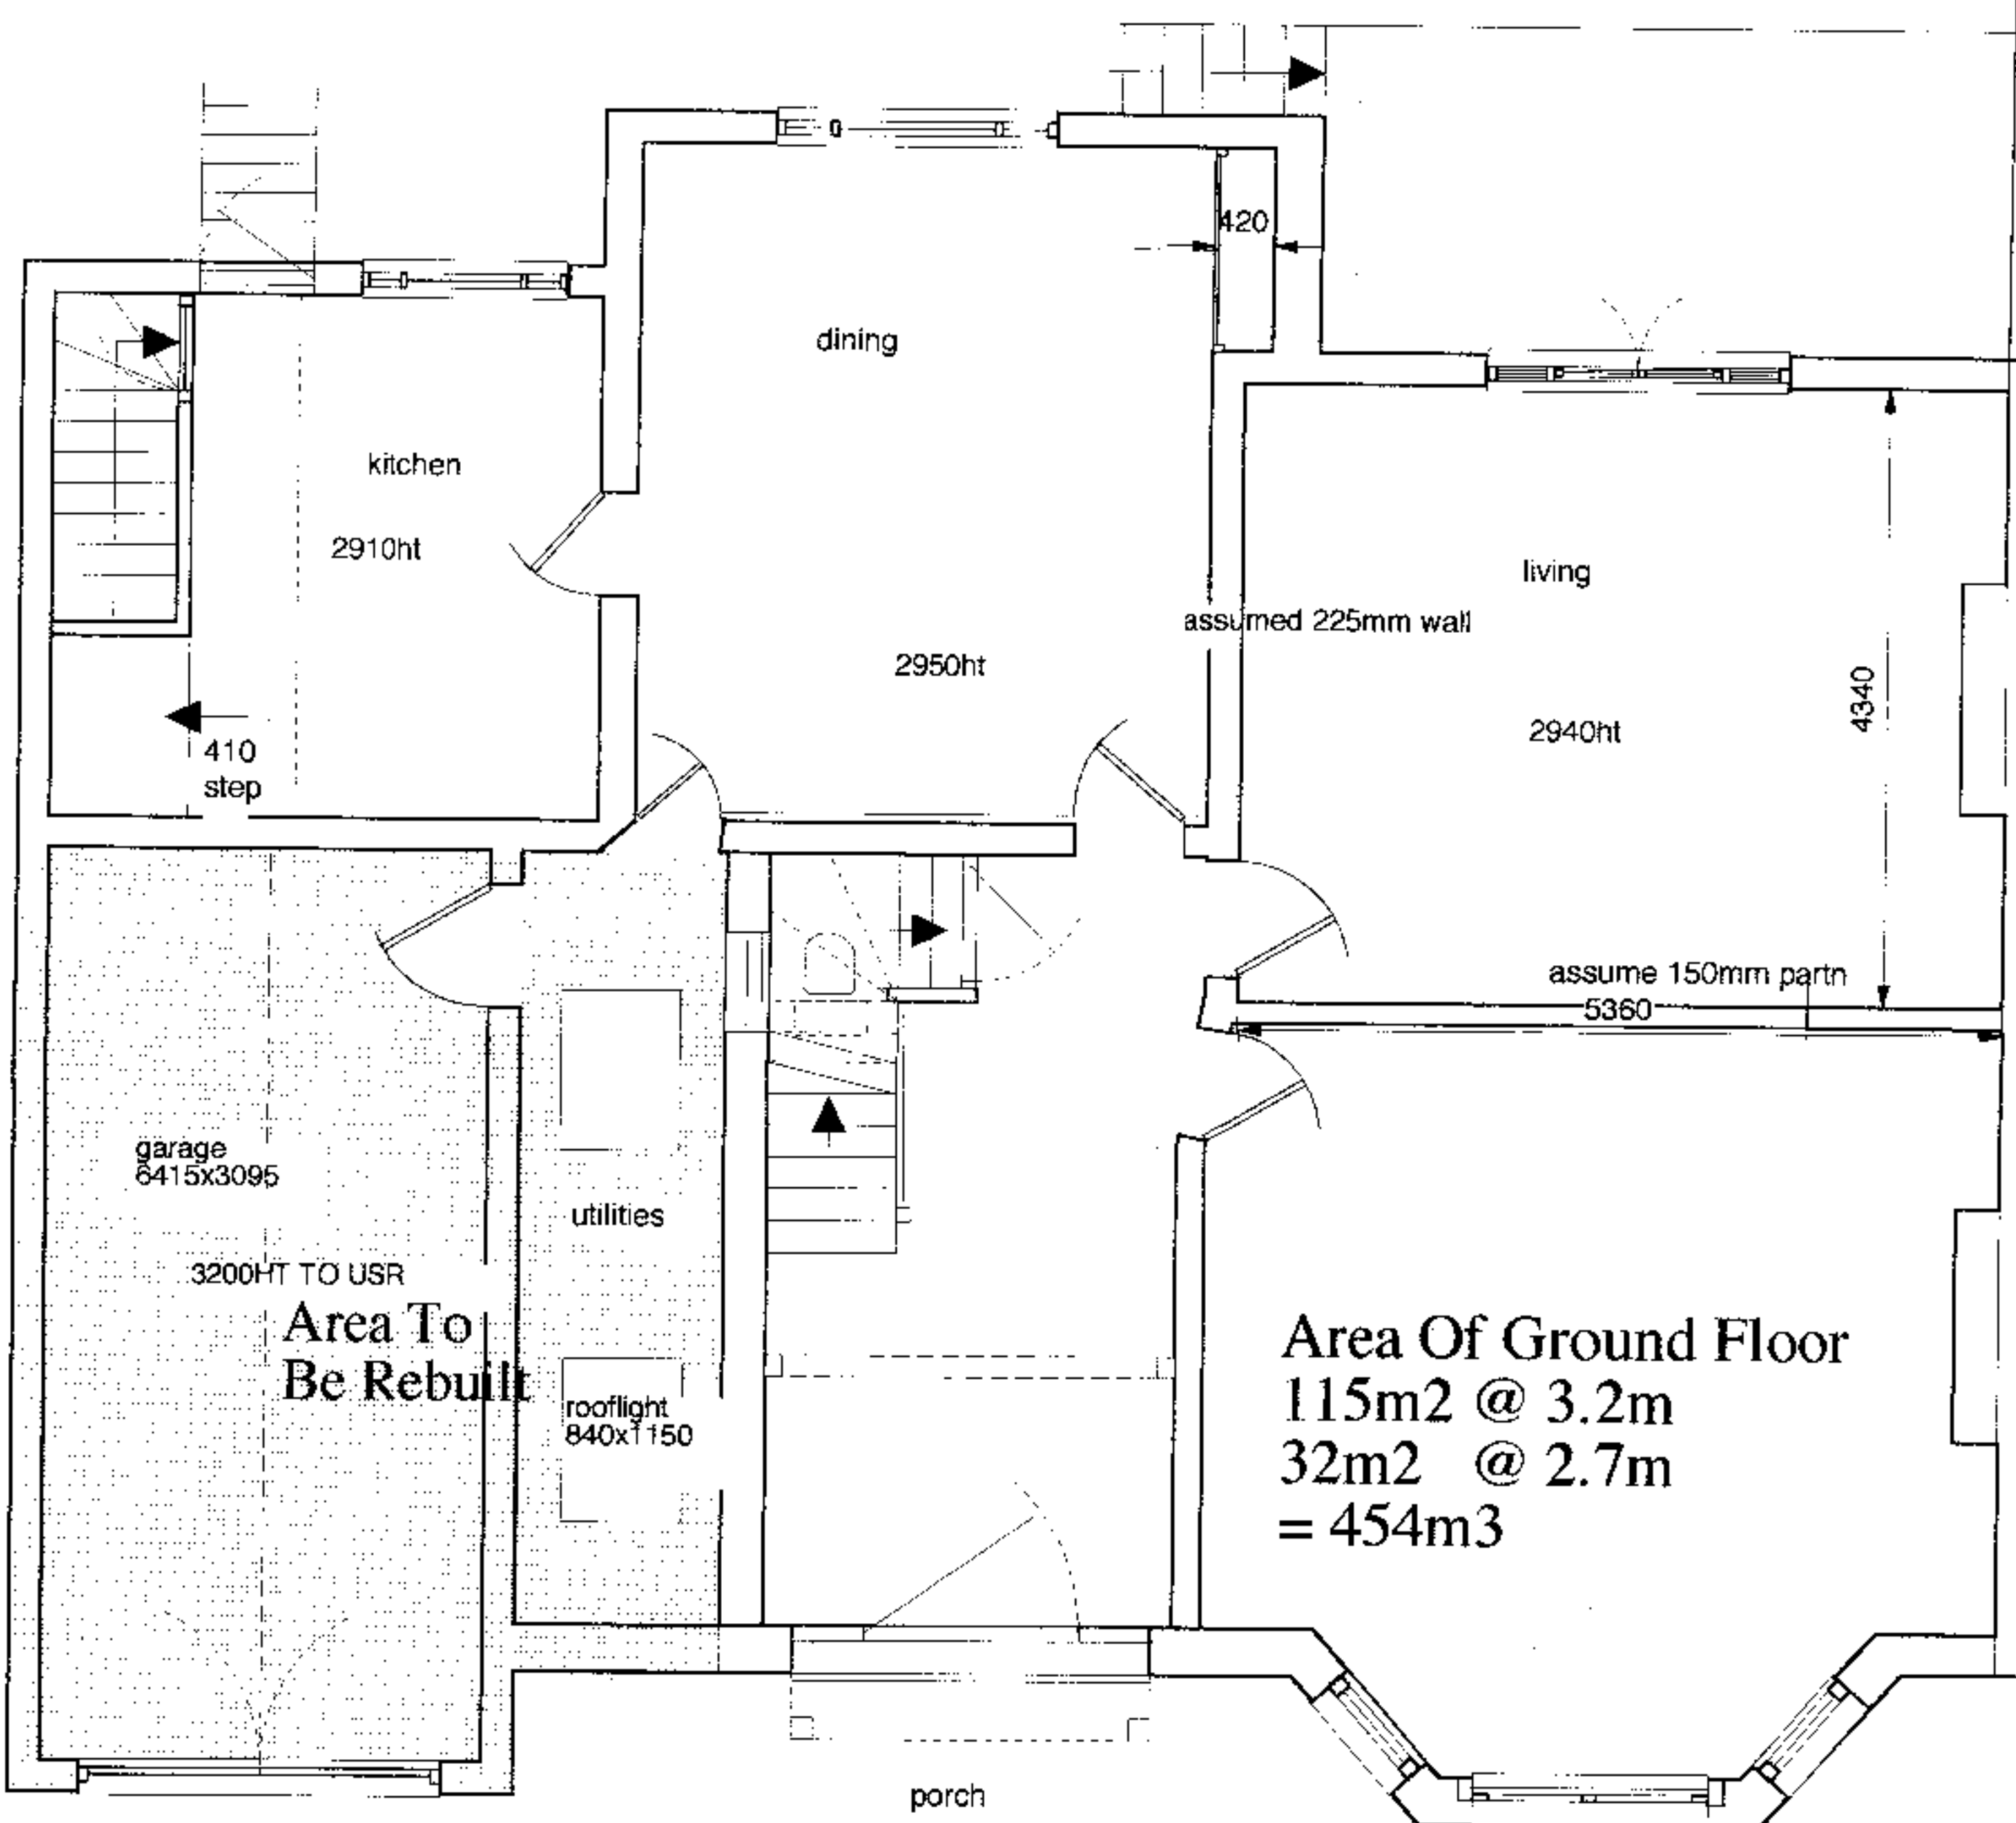

GROUND FLOOR

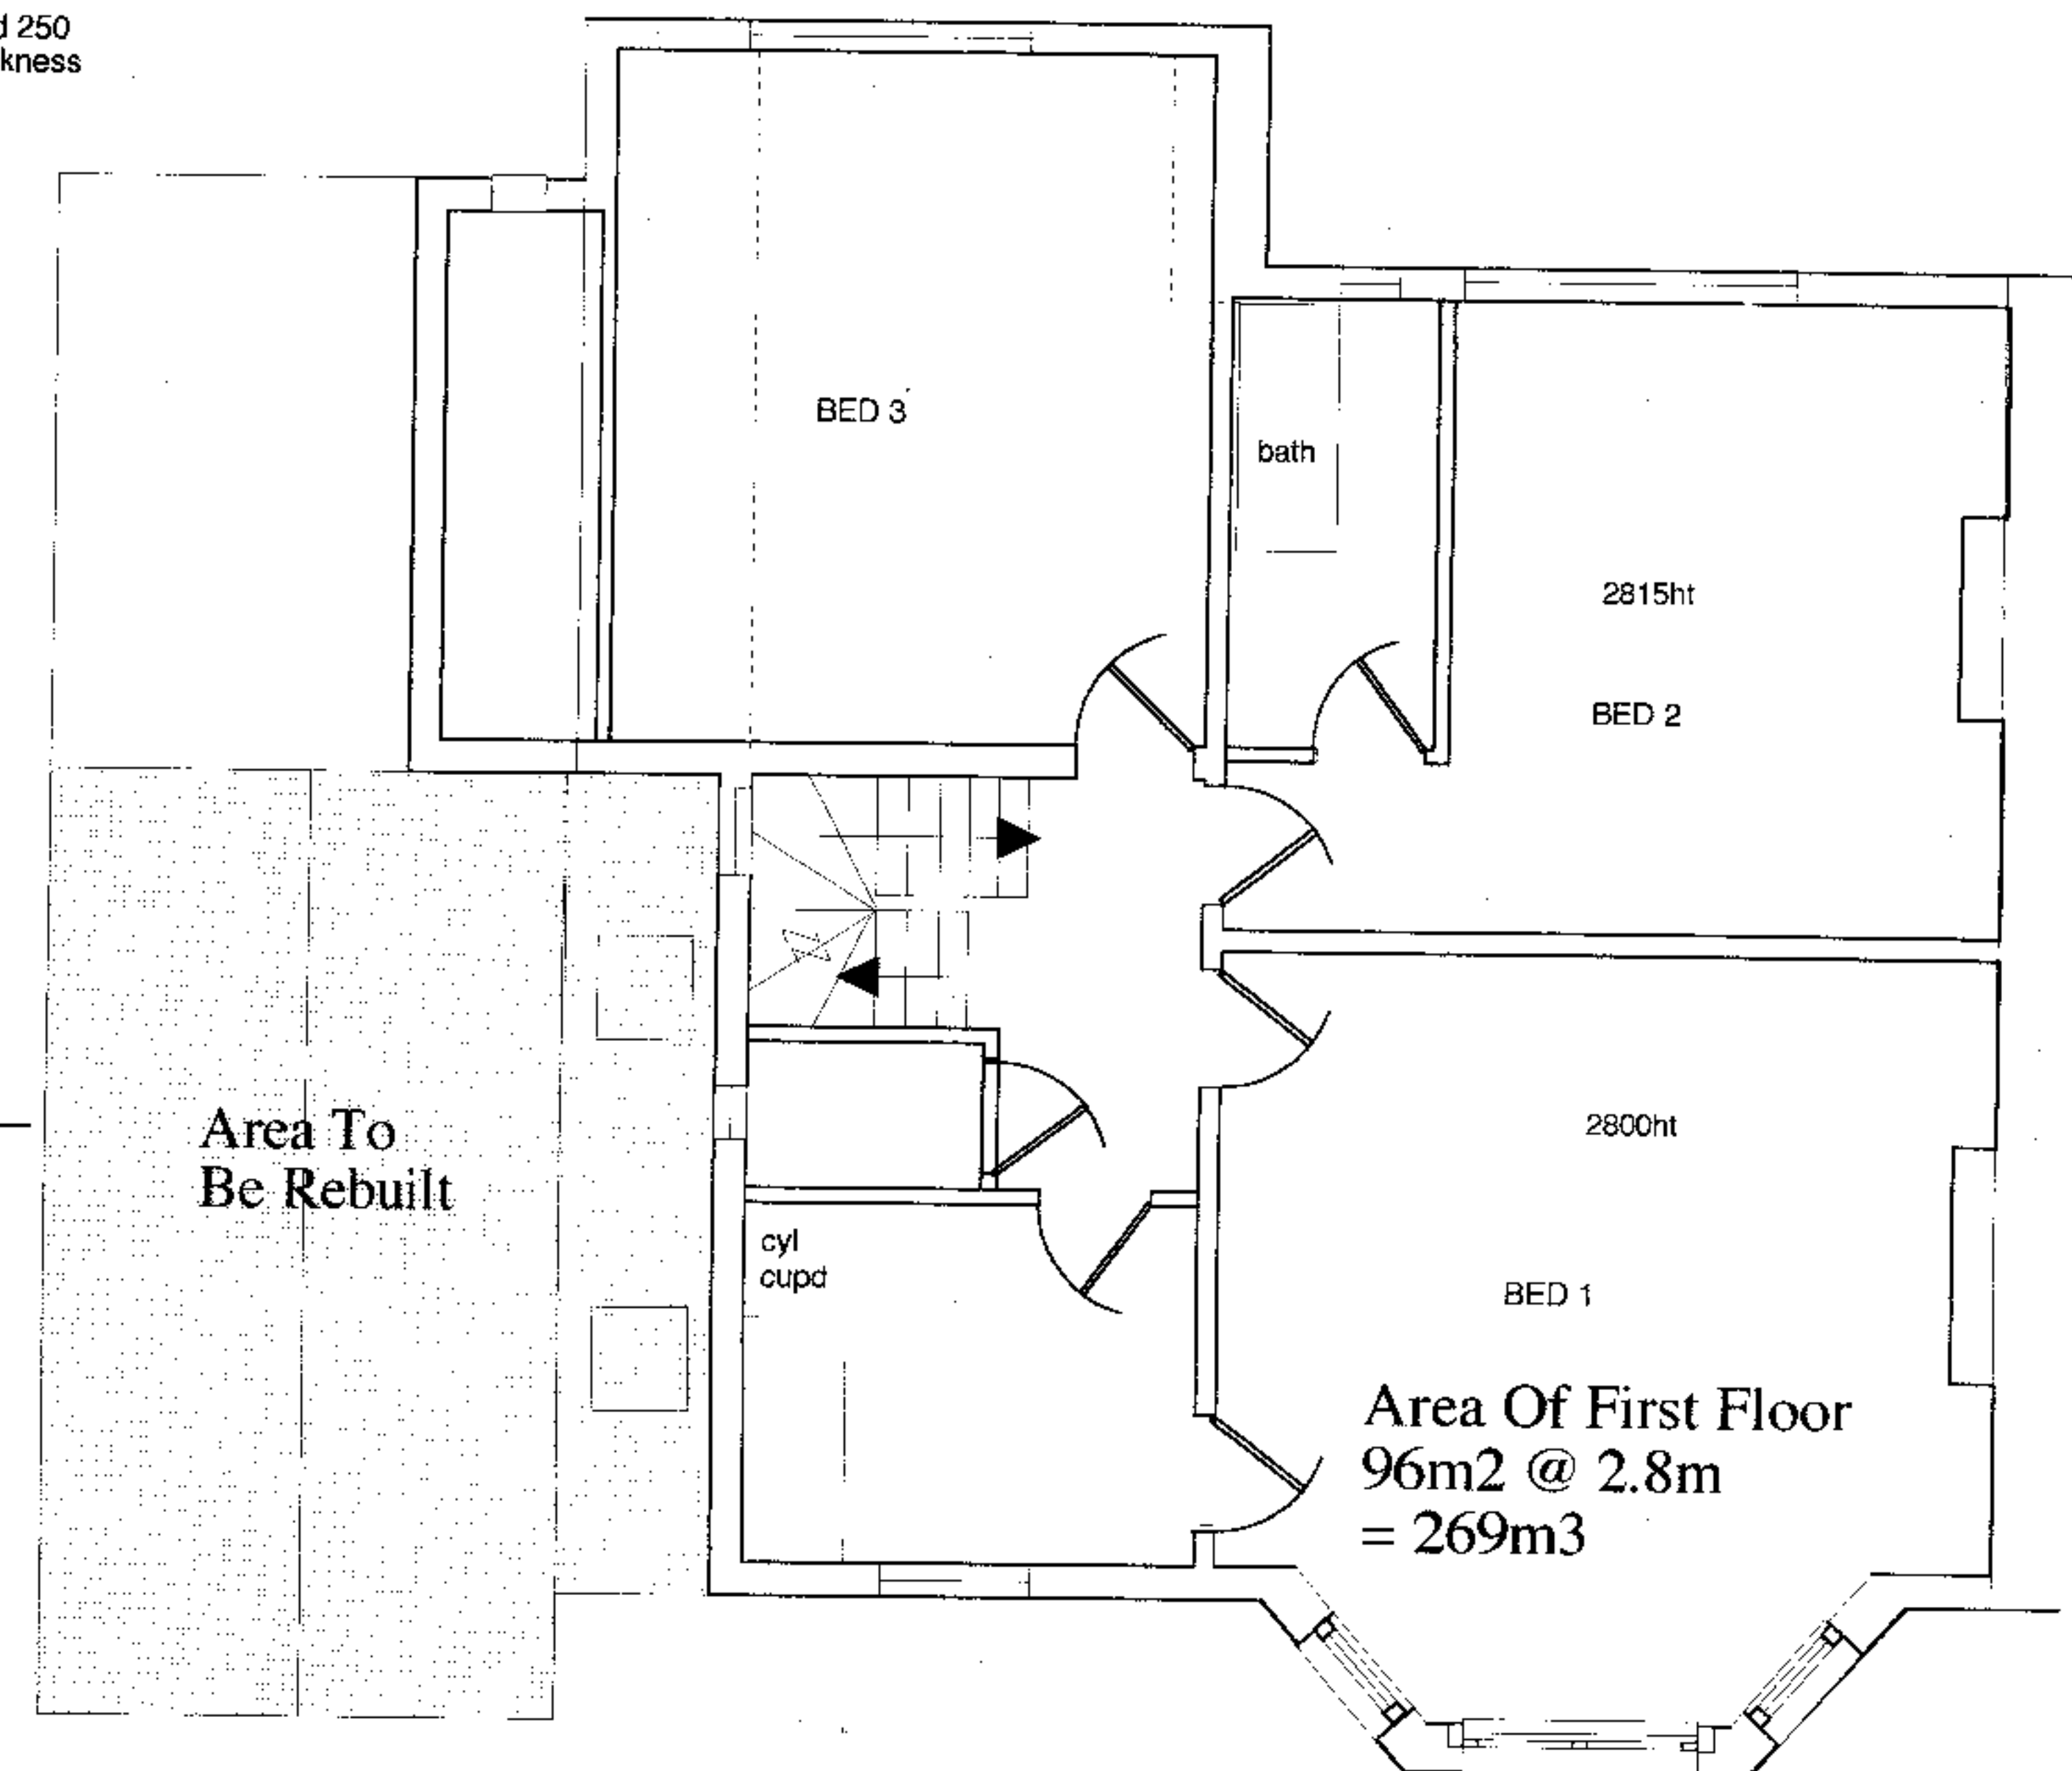


FIRST FLOOR

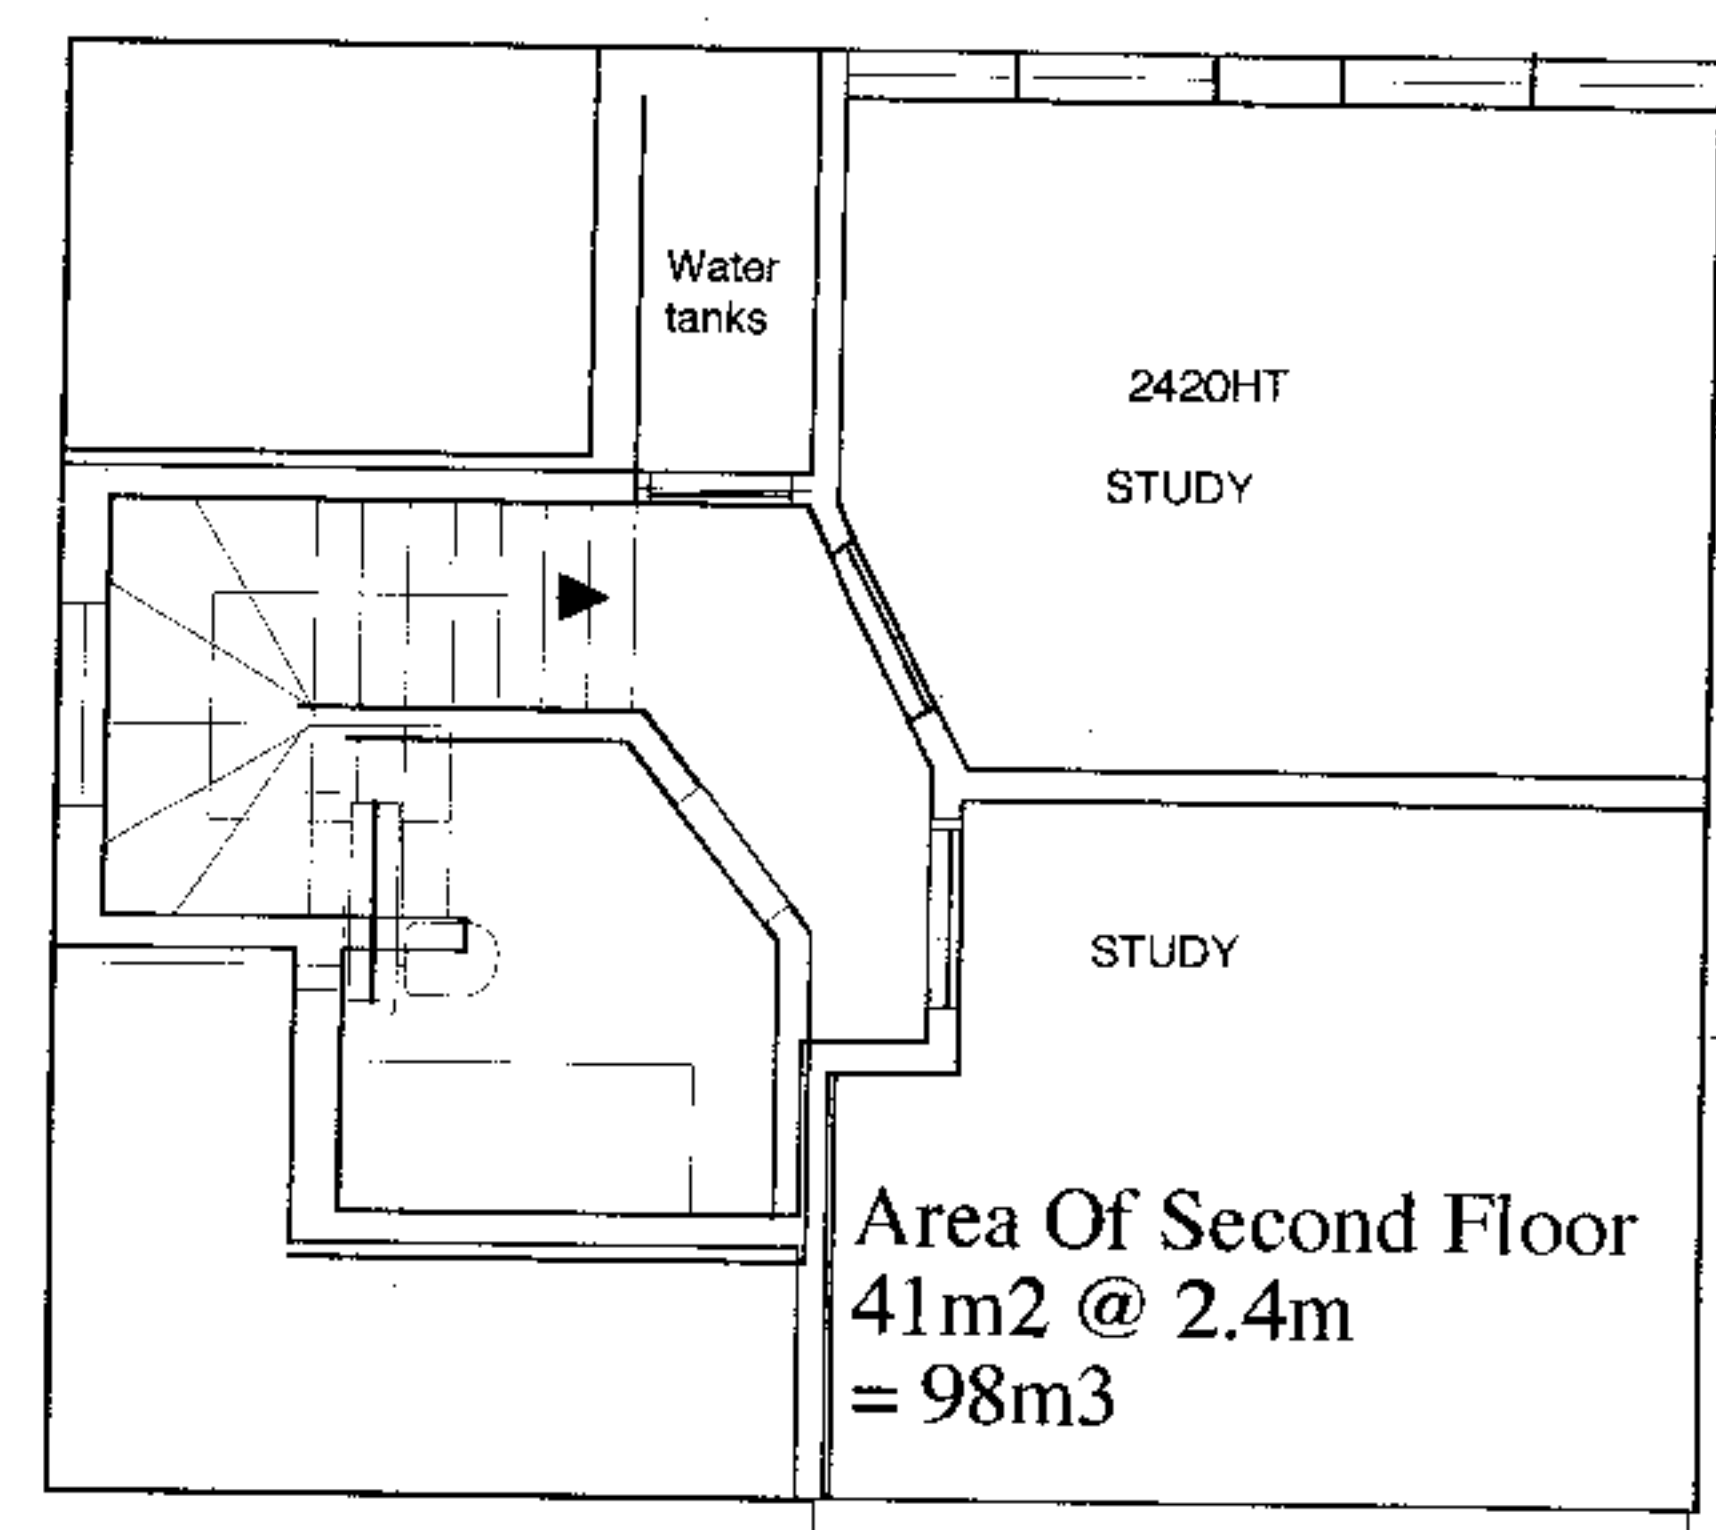

SECOND FLOOR

Volume Of House
= 821m3

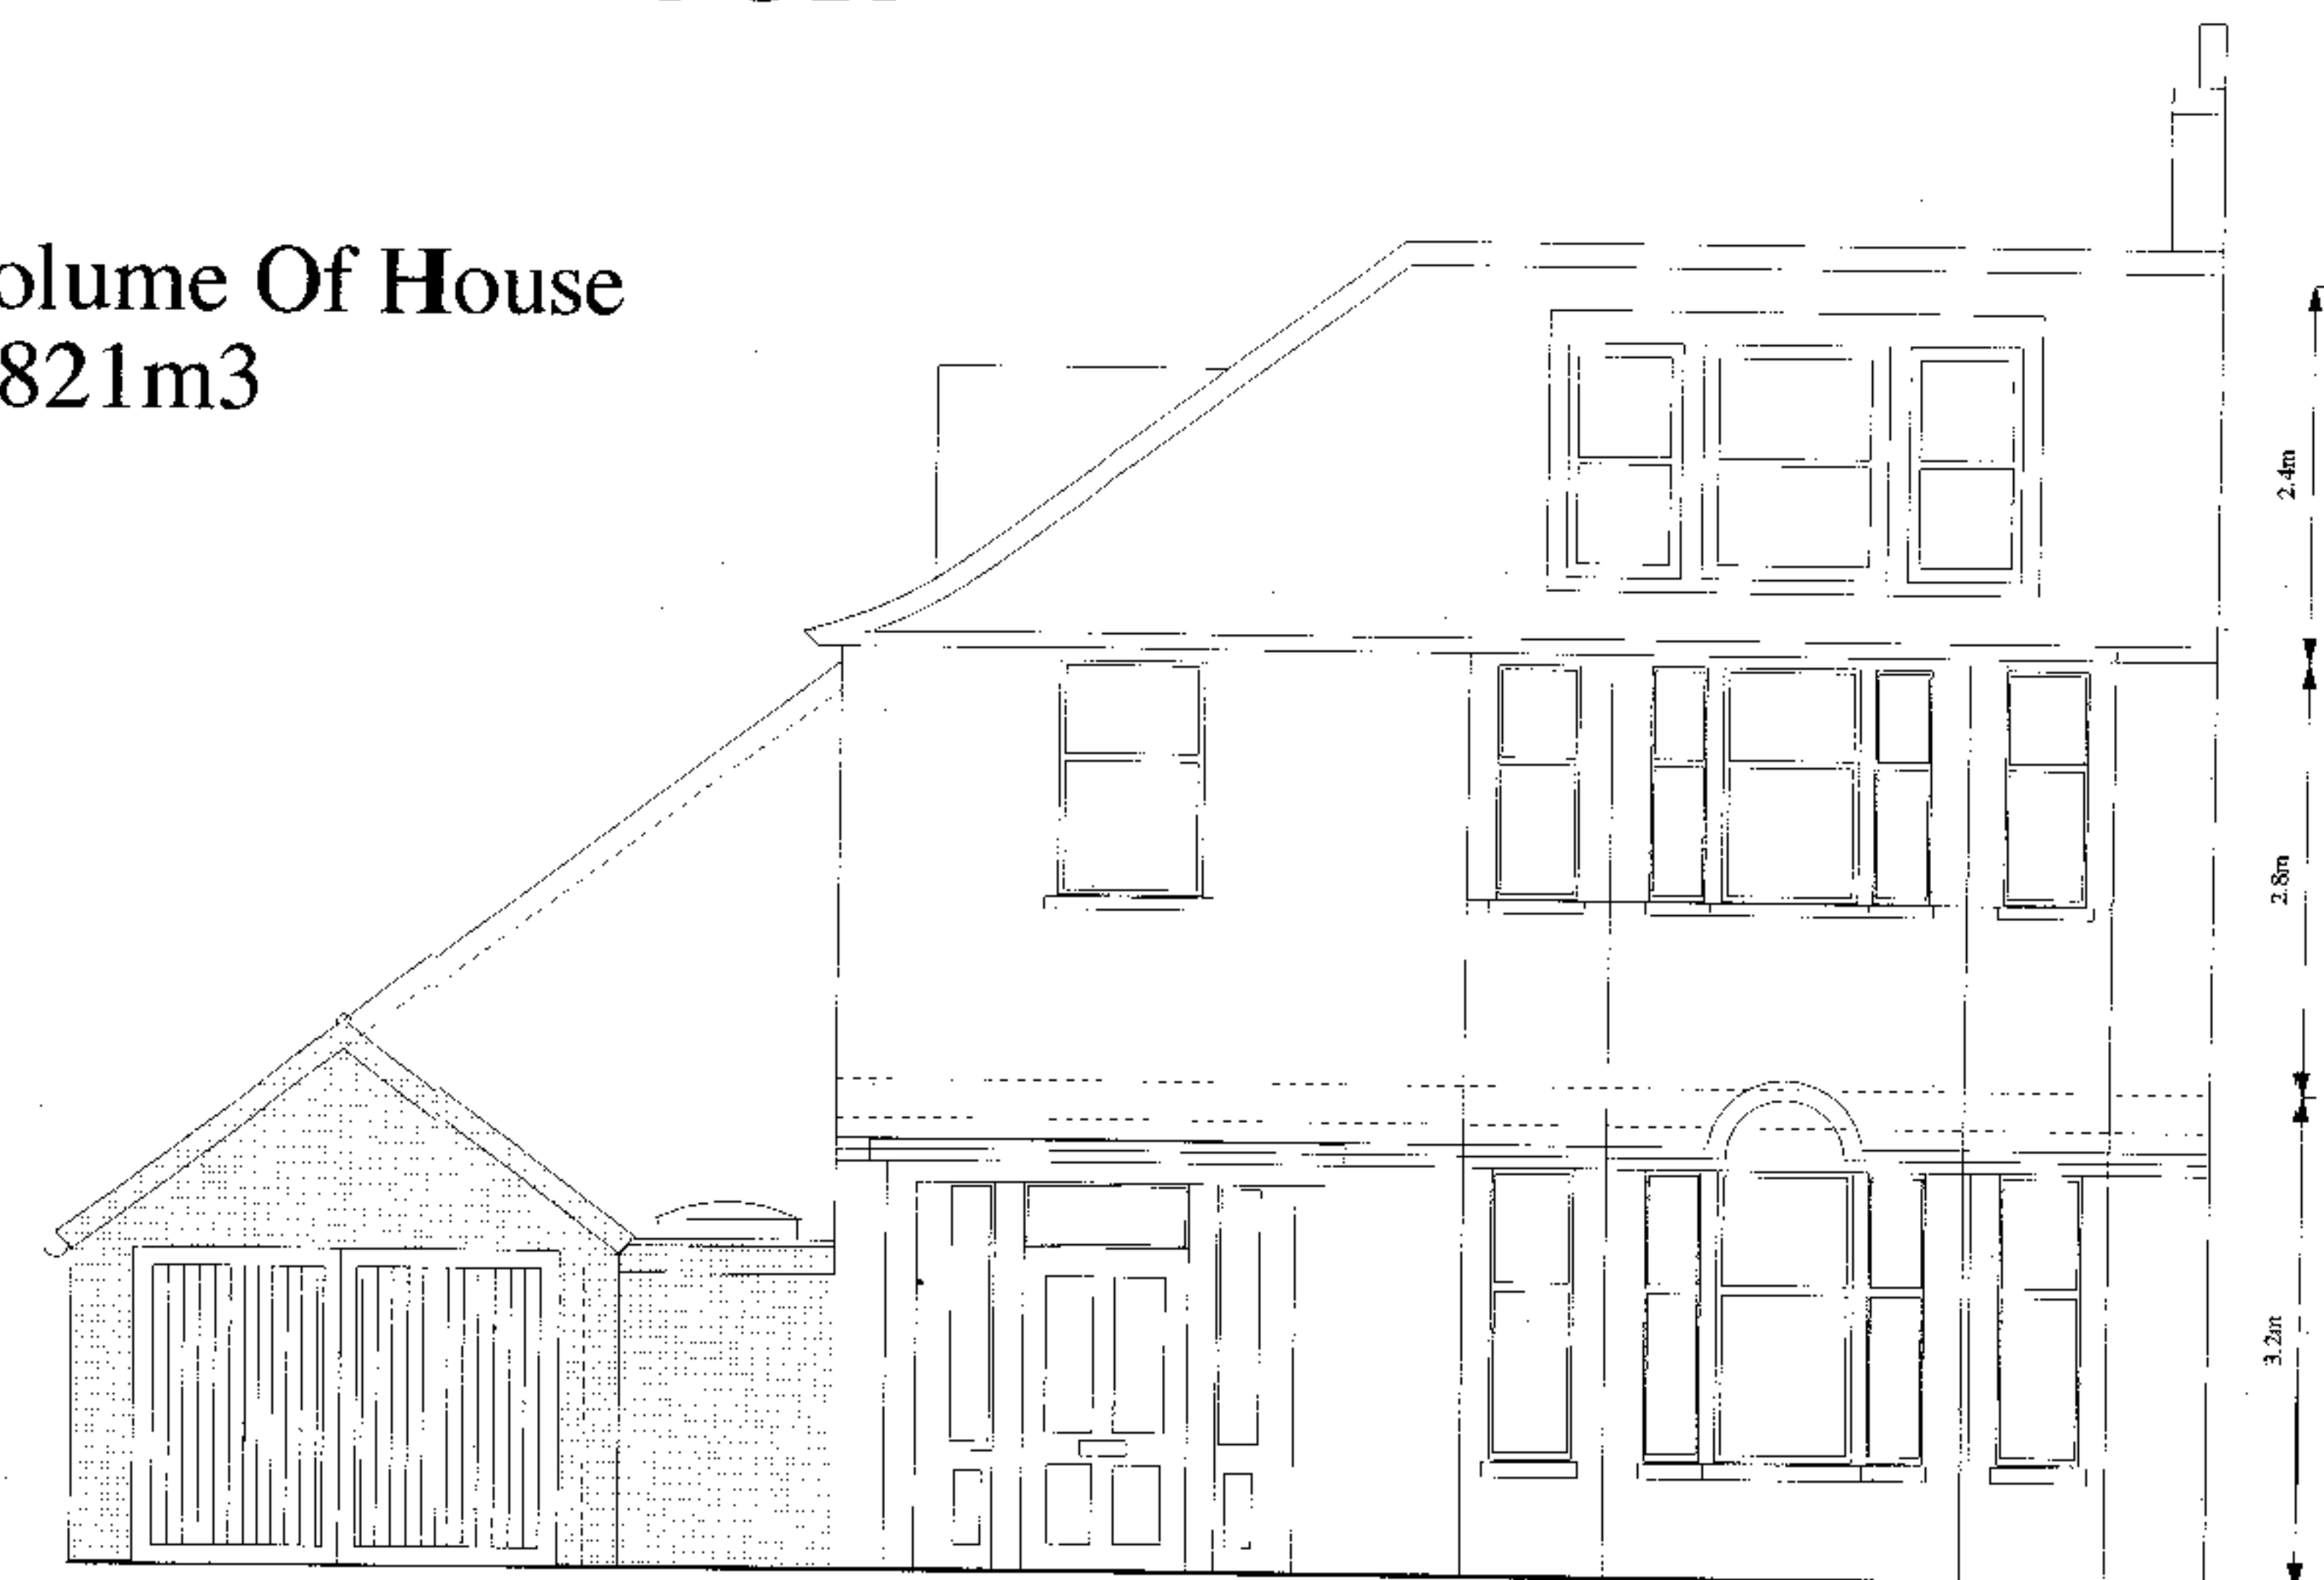

ELEVATION

REV.	AMENDMENTS	DATE
This drawing is copyright. Do not scale from this drawing. All dimensions to be checked on site and any discrepancy, error or omission reported to the architect. This drawing shall be read in conjunction with all relevant architects' and engineers' drawings and specifications.		
CLIENT :- GEORGIA SLOWE		
PROJECT :- 6 Hollycroft Ave London NW3		
DRAWING :- EXISTING PLANS AND ELEVATION		
SCALE: 1:50 @ A1 1:100 @ A3	DATE:- 7/08/2000	DRAWN:- RO
DRANSFIELD OWENS DE SILVA Architects • 1a Morocco Street • London SW1J 3EB • 0171 467 5460		
DRAWING No :- GS/ P/ 01		REVISION :-

P4X0002992